


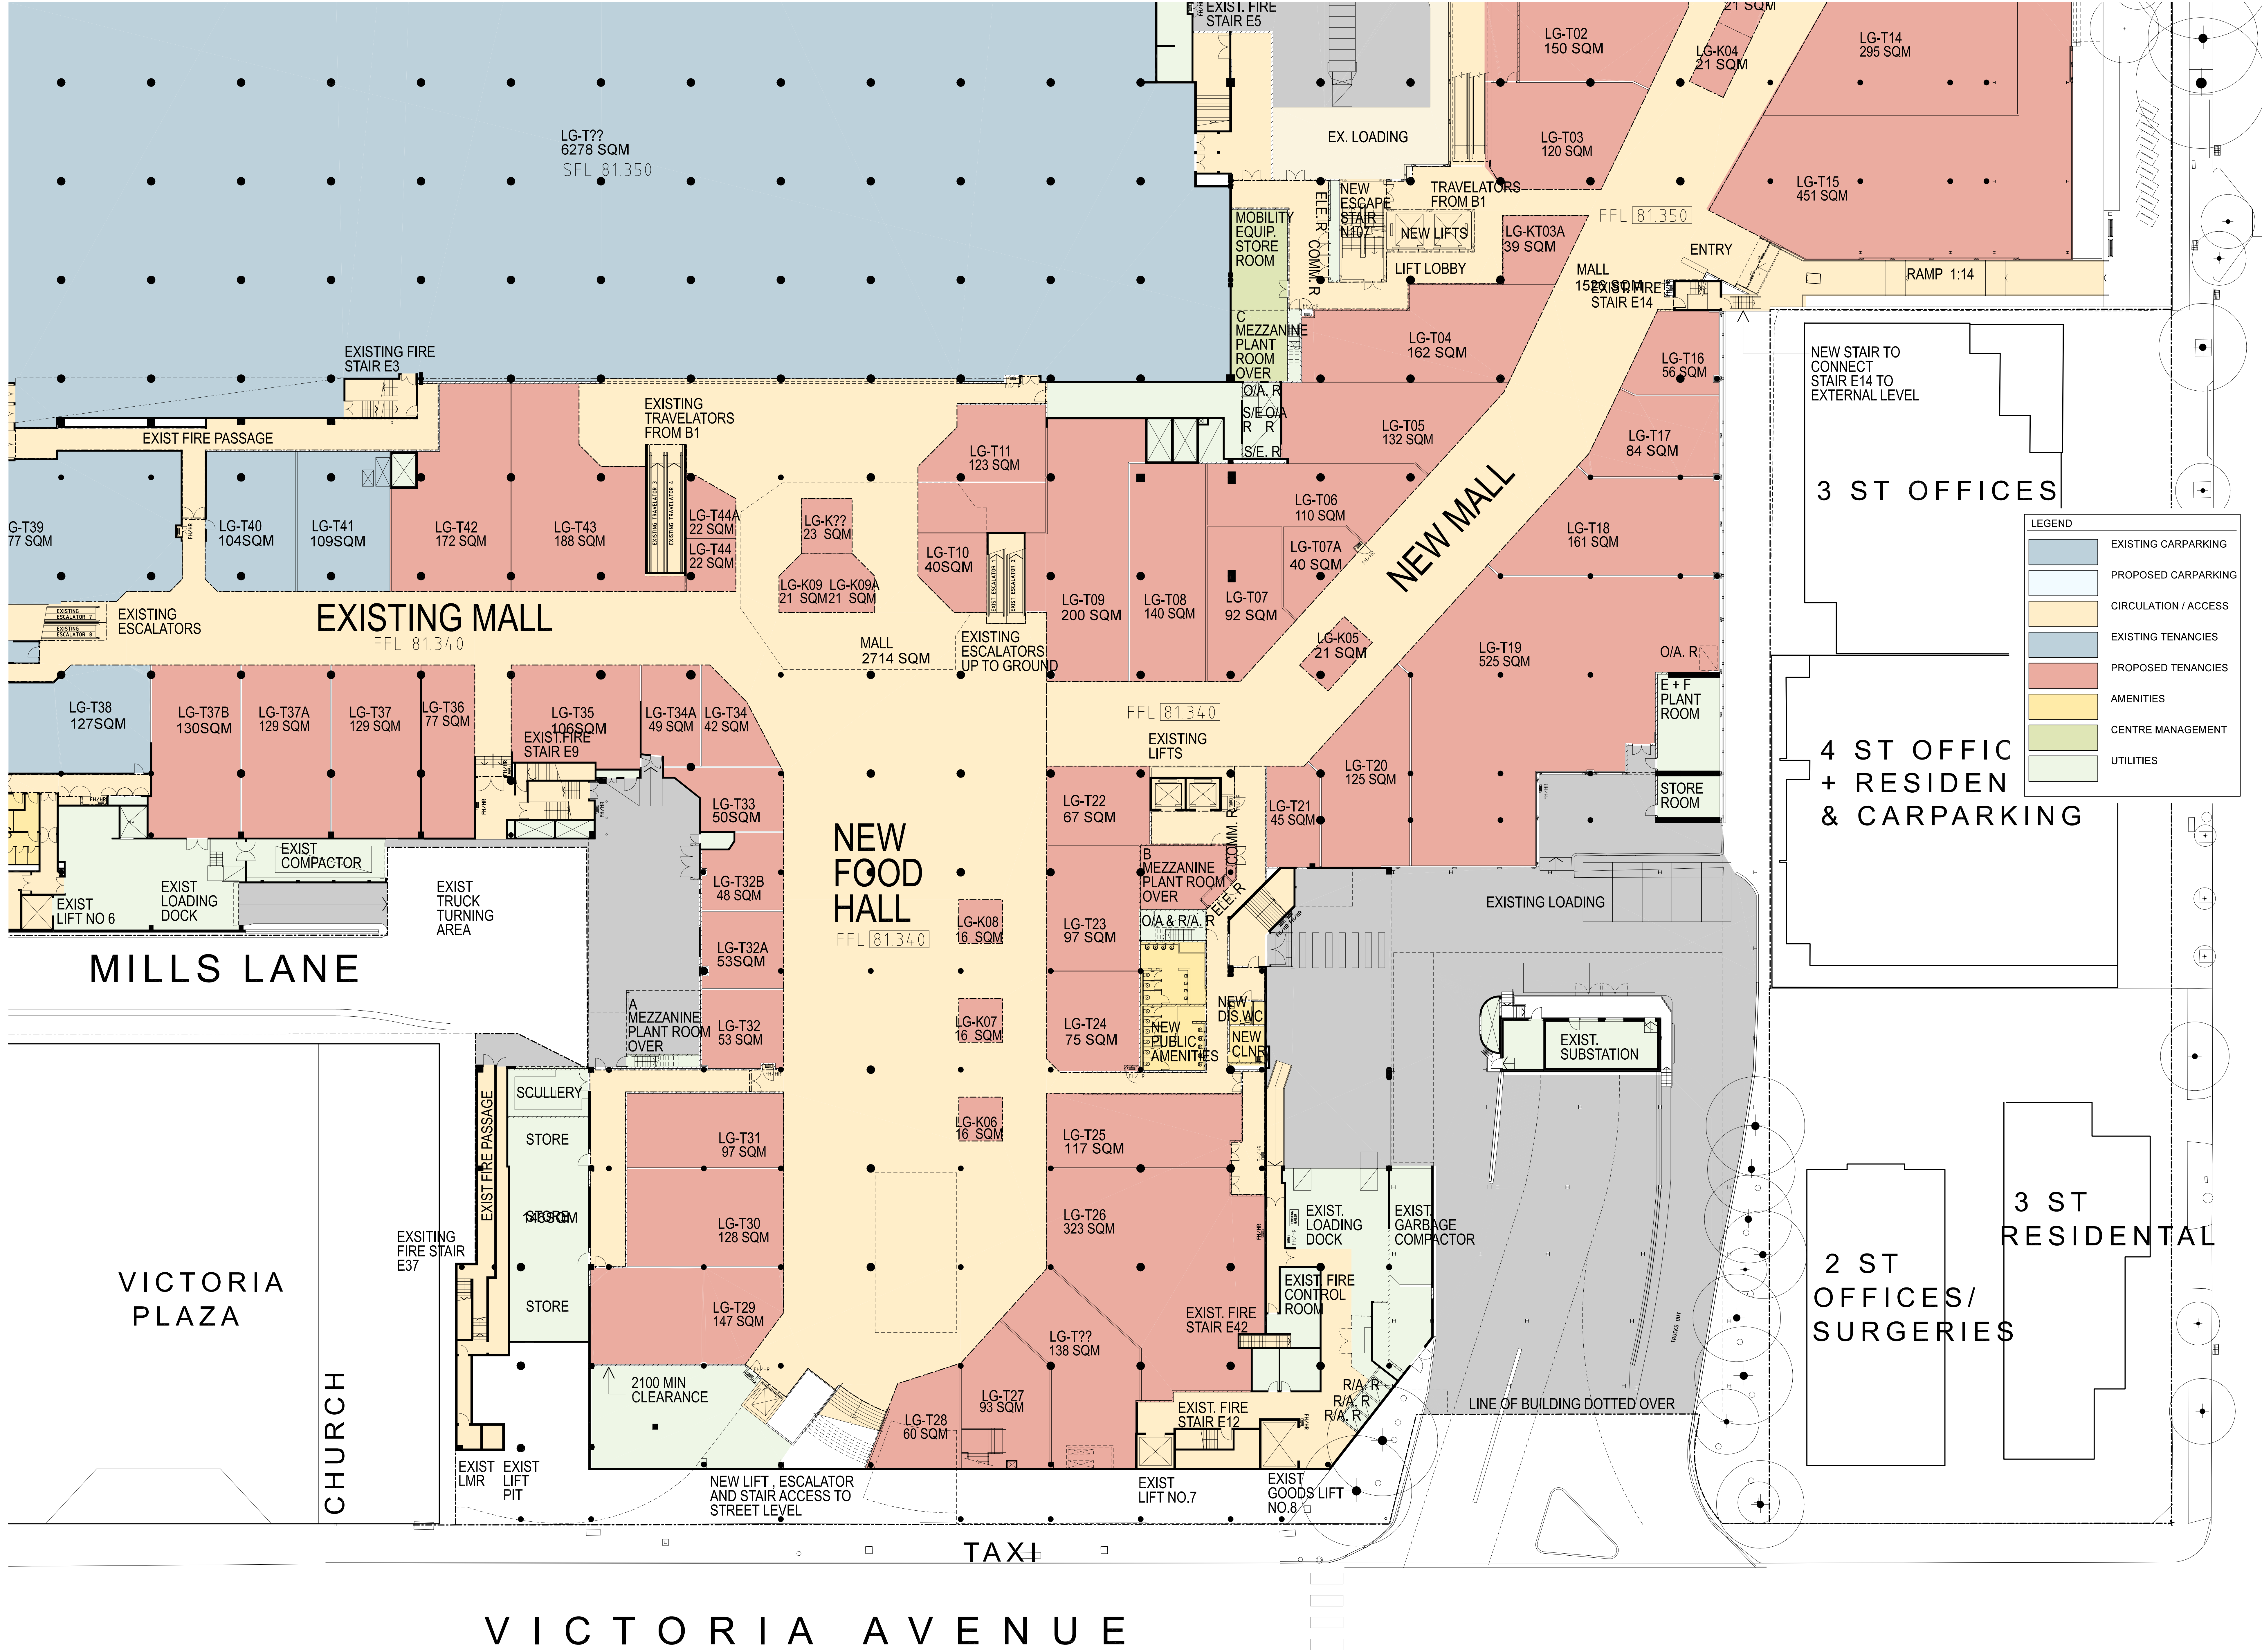

LOWER GROUND FLOOR PLAN

Revisions			
No.	Description	By	Date
00	ISSUED AS ADDENDUM TO WCC	JJ	12.07.07
01	ISSUED FOR RESUBMISSION	JJ	03.09.07


**Chatswood Chase**
Beautiful on Every Level

**Colonial First State**
Property Management

THE BUCHAN GROUP
MELBOURNE
Buchan Latrod & Bowden (Vic) Pty Ltd
A.C.N. 007 272 826
133 Rodden Street West Melbourne
Victoria 3003, AUSTRALIA
Tel: +613 9329 1077 Fax: +613 9329 0481
Email: bsg@melbourne.buchan.com.au
© THE BUCHAN GROUP 2007

CHATSWOOD CHASE REDEVELOPMENT

PROPOSED LOWER GRND PLAN - SOUTH

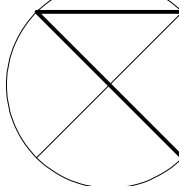This drawing has not been checked or approved, unless signed.	Checked by:
	Approved by:
	Drawn by: JJ
	Date: 11-07-07
	Scale: 1:200 @ A0

Project Number	Drawing Number	Revision
305059	ATP 216	01