


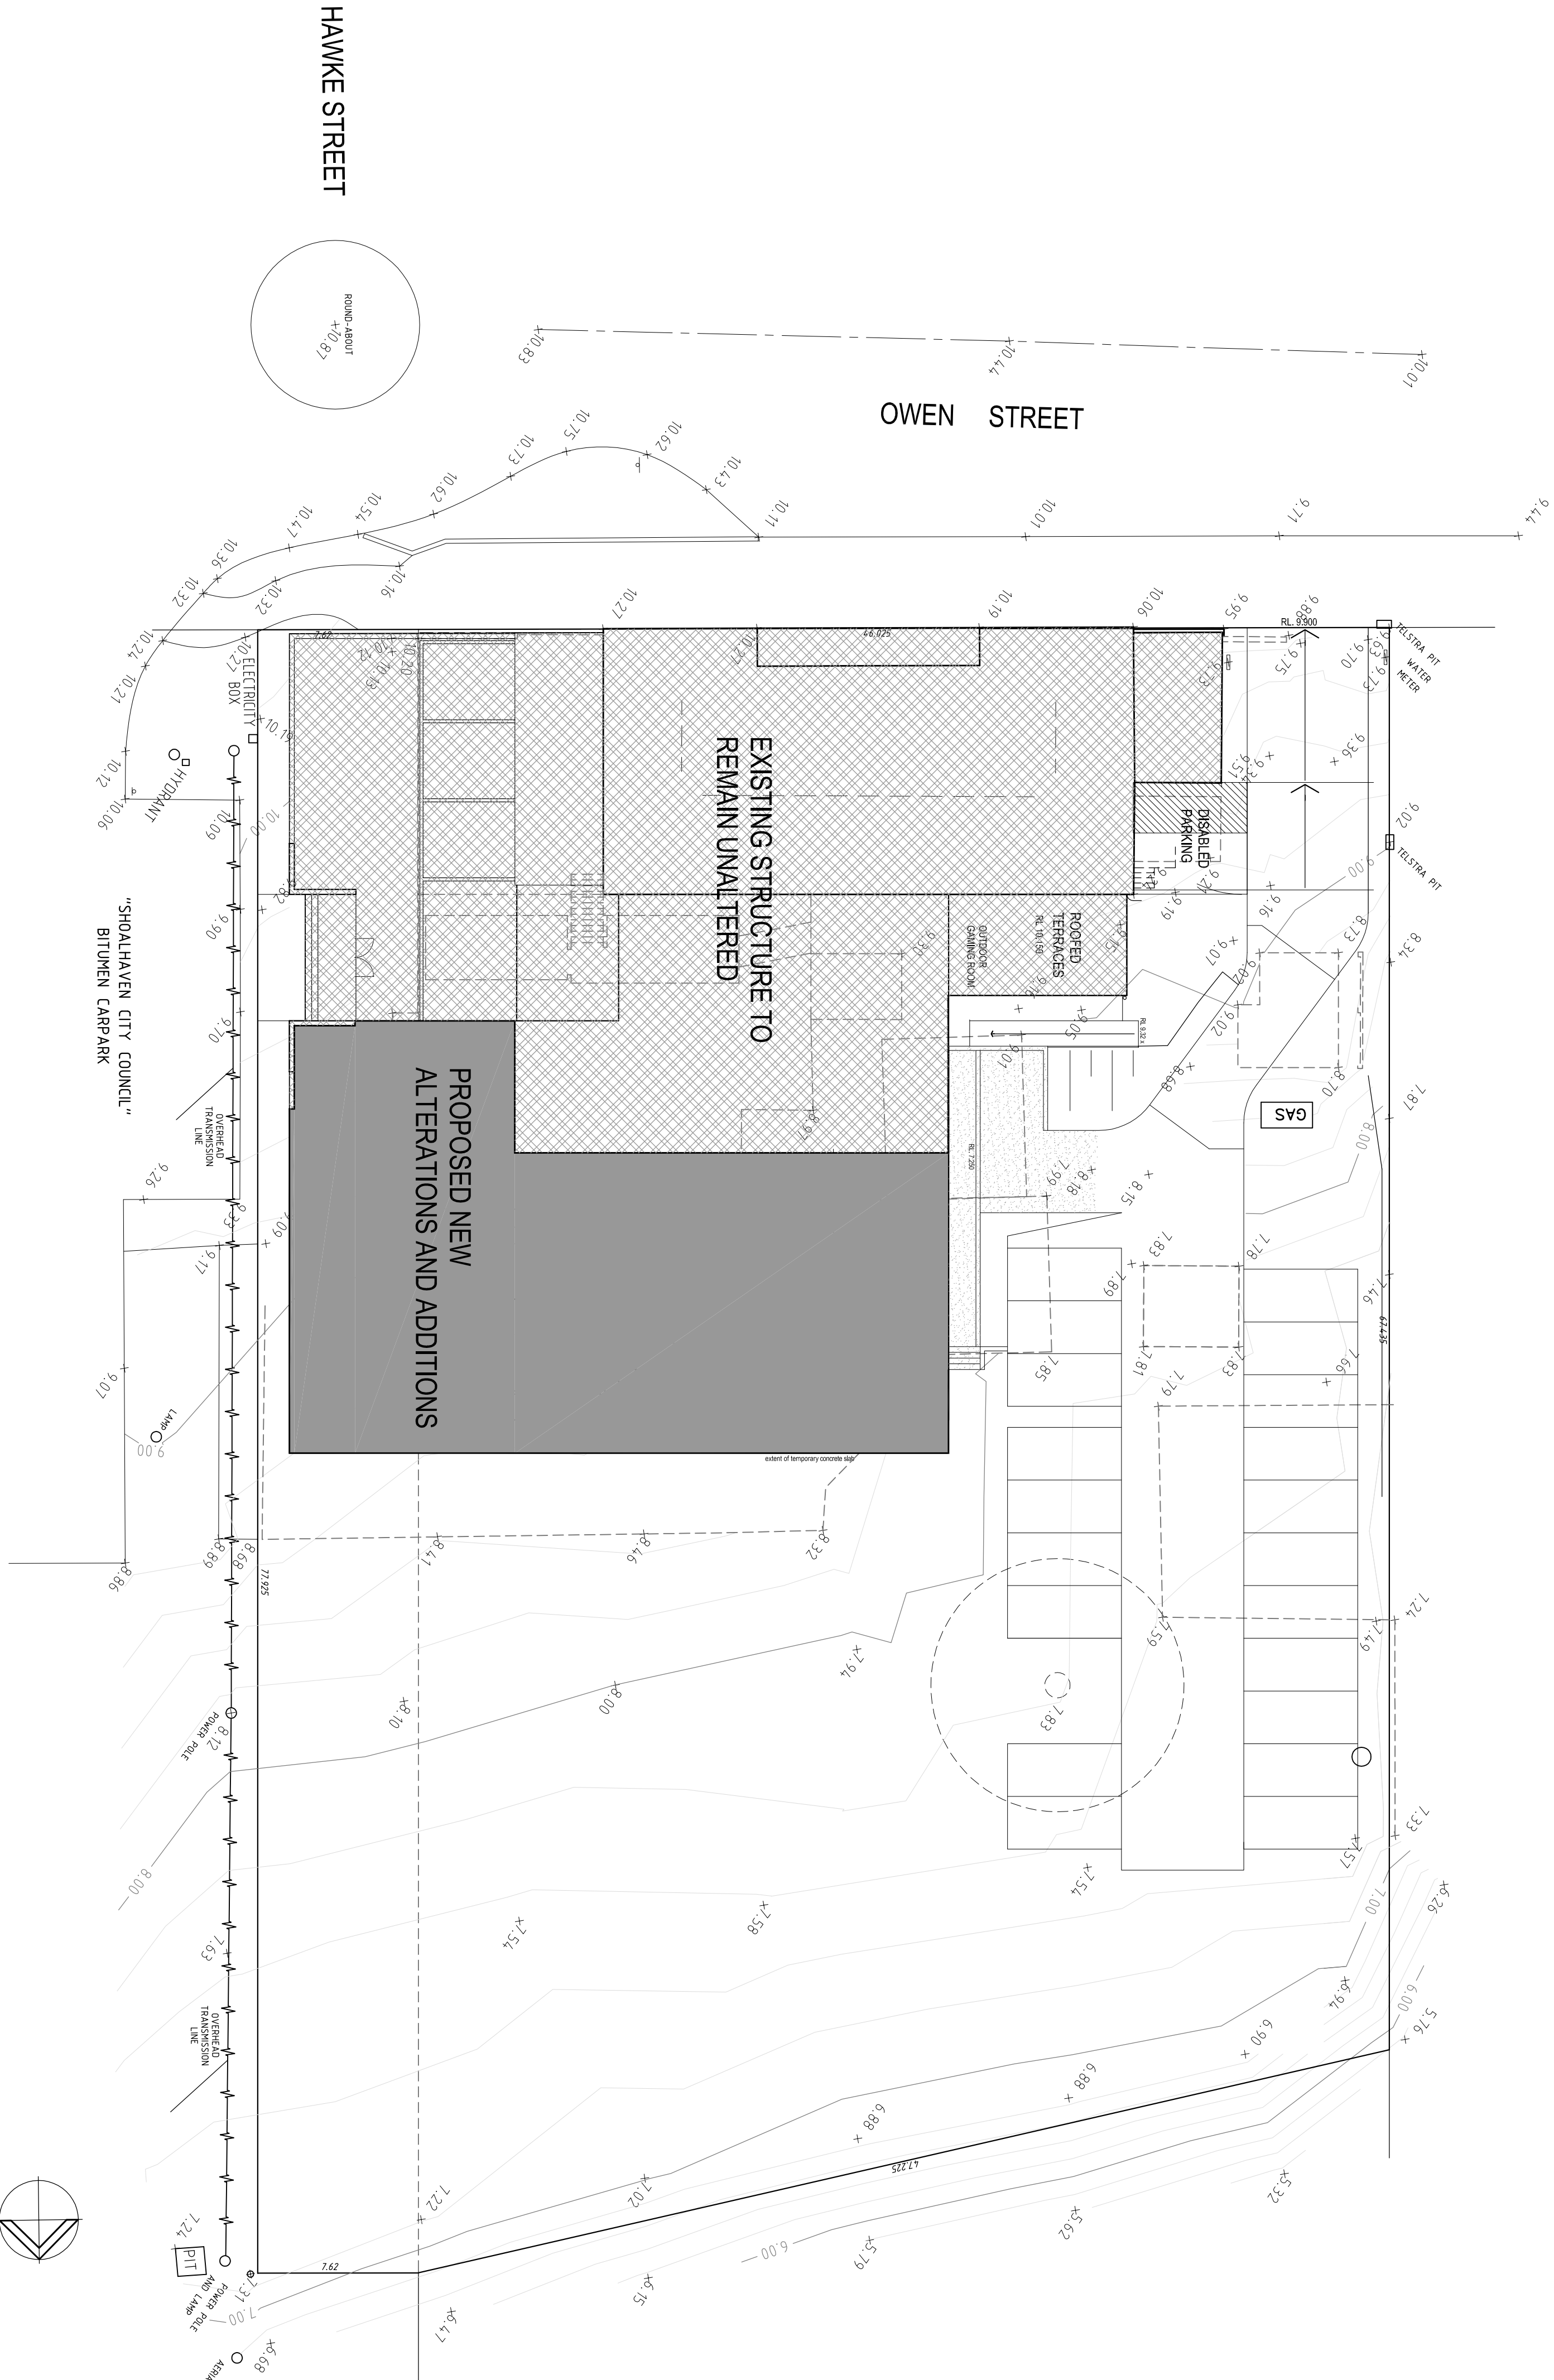

SITE CALCULATIONS	
EXISTING GFA (approx.)	1971.80m²
ADDITIONAL GFA	1971.10m²
TOTAL GFA	1162.90m²
TOTAL SITE AREA	3938.80m²
TOTAL PLOT RATIO	29.52%
TOTAL AREA NEW TERRACE	255.30m²

NOT FOR CONSTRUCTION

REVISIONS	
01	26.07.11 FOR DA APPROVAL

CIVIL & HYDRAULIC ENGINEERS

sellick consultants

SELLICK CONSULTANTS PTY LTD
P.O. BOX 5000, MELBOURNE VIC 3003
P: 02 6297 2008 F: 02 6297 2009
SELLICKCONSULTANTS.COM.AU

STRUCTURAL ENGINEERS

AMWT

AMW CONSULTING ENGINEERS
P.O. BOX 5000, MELBOURNE VIC 3003
P: 02 6297 2008 F: 02 6297 2009
AMWCONSULTANTS.COM.AU

ARCHITECTURAL DOCUMENTATION


dezeitnam

ARCHITECTURAL PROJECTS
P.O. BOX 5000, MELBOURNE VIC 3003
P: 02 6297 2008 F: 02 6297 2009
DEZEITNAMARCHITECTS.COM.AU

CLIENT

THE HUSKY PUB

OWEN STREET, HUSKISSON
LOT 2, DP 209436
LOT 87, DP 755928

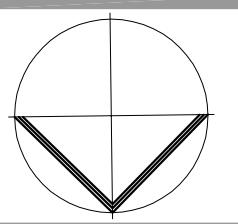

DRAWING TITLE

PROPOSED ADDITIONS AND ALTERATIONS :-
SITE PLAN

DATE: 27/11/11
SCALE: 1:200 @ A1
JOB NO.: 671.HUS / A / 001
DWG NO.: 01
ISSUE:

☐ REVIEW ☐ TENDER
☐ BA ☐ FOR CONSTRUCTION