


Sheet No. 1 of 9

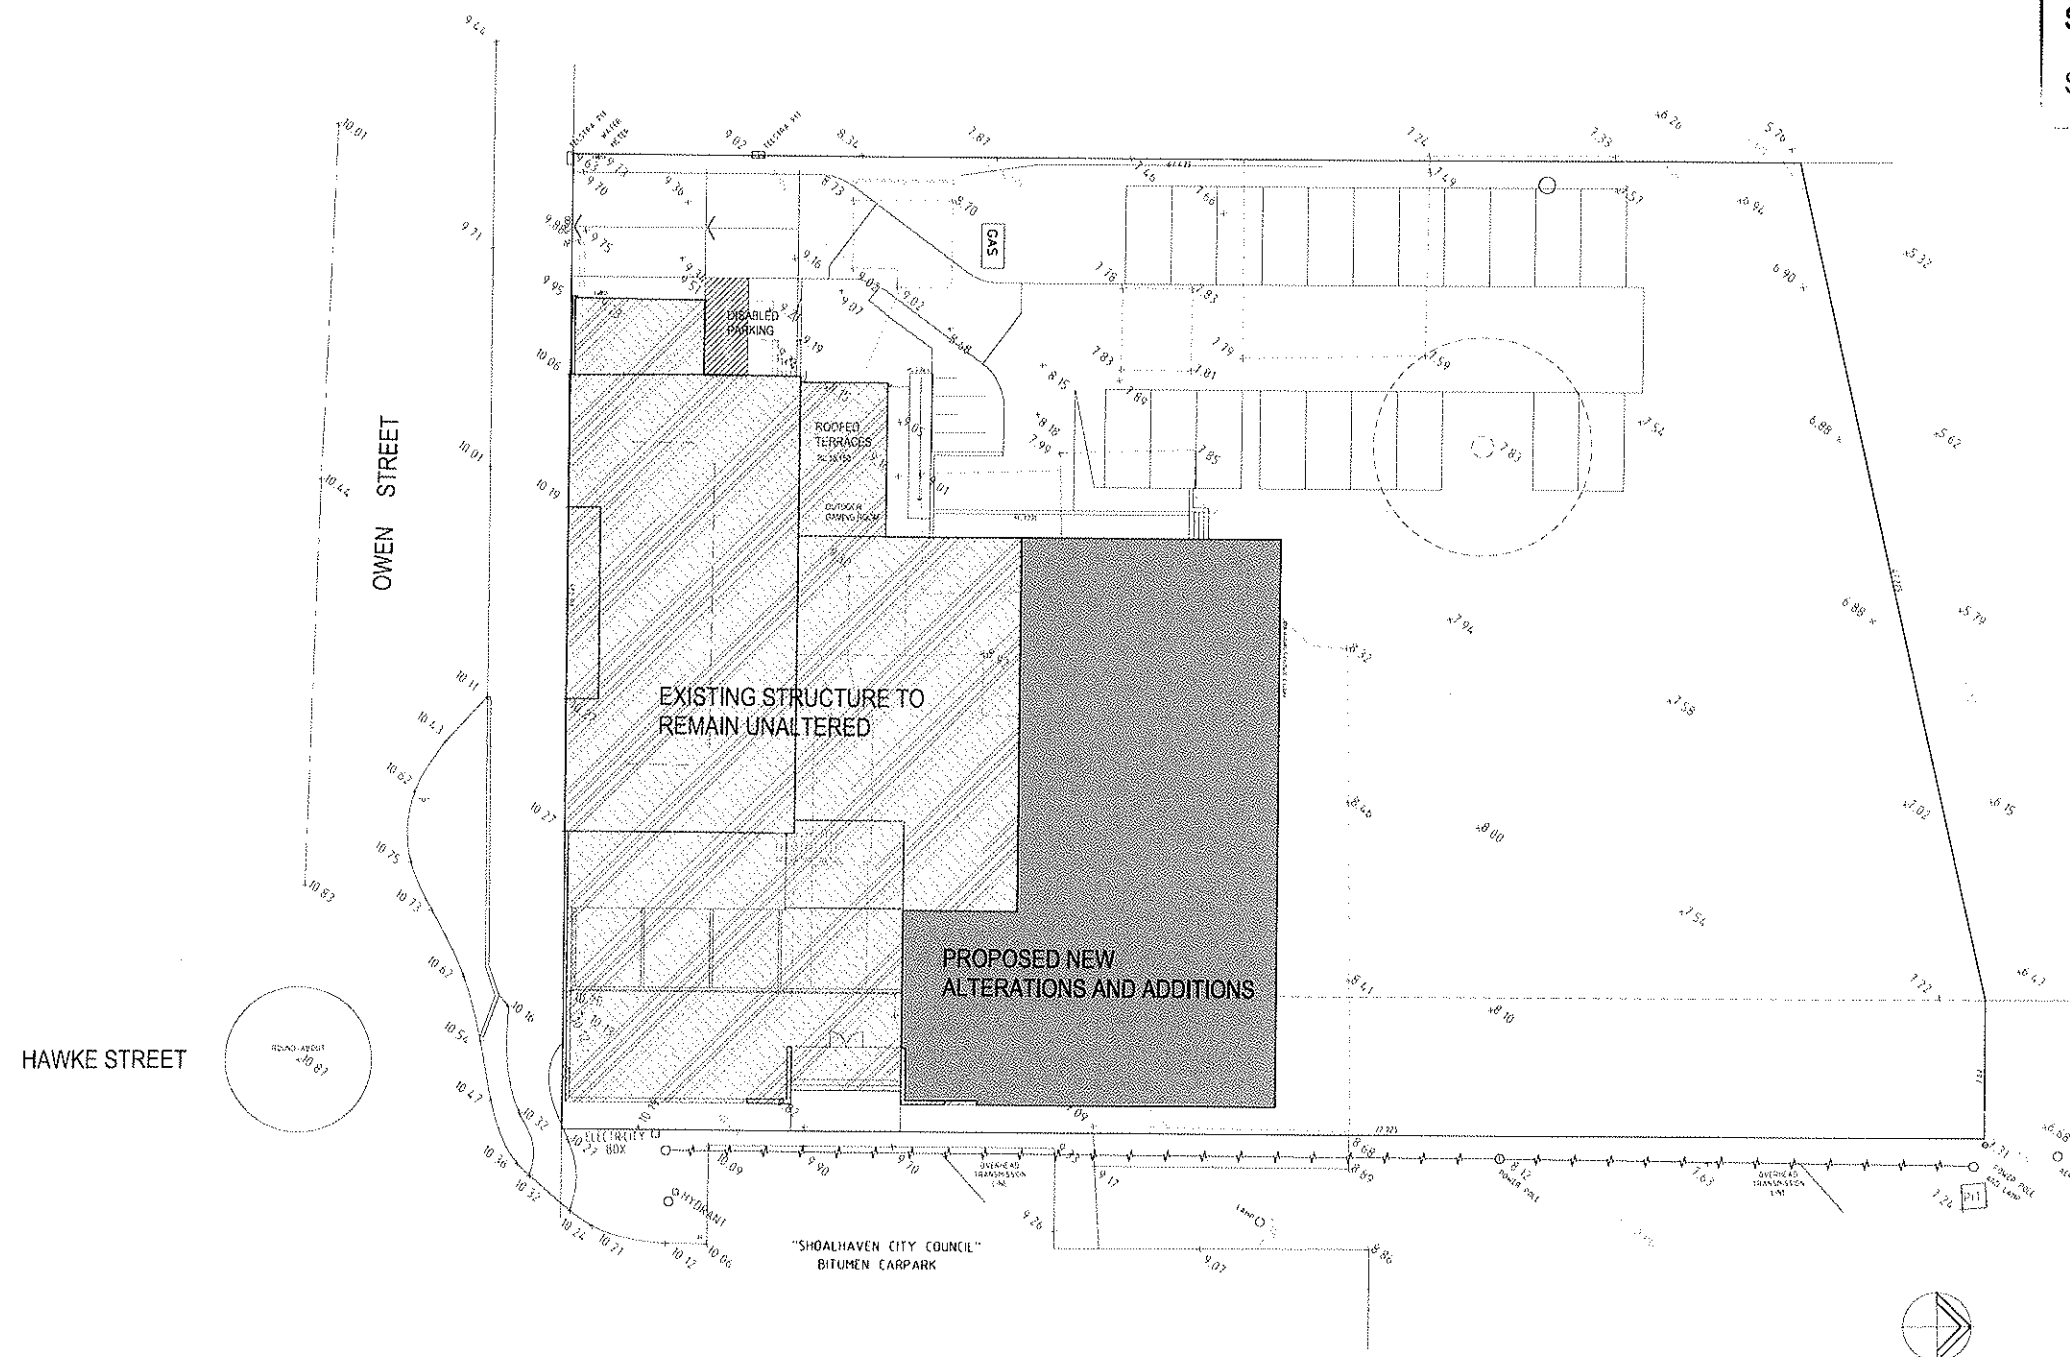

EXISTING GFA (approx.)	971.80m ²
ADDITIONAL GFA	191.10m ²
TOTAL GFA	1162.90m ²
TOTAL SITE AREA	3938.80m ²
TOTAL PLOT RATIO	29.52%
TOTAL AREA NEW TERRACE	255.30m ²

NOT FOR CONSTRUCTION


RE 118216 01.26.07.11 FOR DA APPROVAL	RE 118216 01.26.07.11 FOR DA APPROVAL
--	--



ARCHITECTURAL DESIGN TEAM
dezignteam
ARCHITECTURAL PROJECTS
ADV 51 085 574 061
PO Box 3060 Norwica AU 2903
ph 08 92207444
fax 08 92207444
e mail info@dezignteam.com.au



THE HUSKY PUB
OWEN STREET, HUSKISSON
LOT 2, DP 209436
LOT 87, DP 755928

 

PROPOSED ADDITIONS AND
ALTERATIONS :-
SITE PLAN

DATE 26.07.2011
SCALE 1:200 G A1
1:400 G A3

671.HUS/A/001 01

☐ REVIEW ☐ TENDER
☐ BA ☐ FOR CONSTRUCTION



Issued under the Environmental Planning and Assessment Act 1979


Approved Section 75W Modification Application

No. 2 granted on the 23 NOVEMBER 2015

in respect to MP 07-600 LA

Signed: [Signature]


Sheet No. 2 of 9

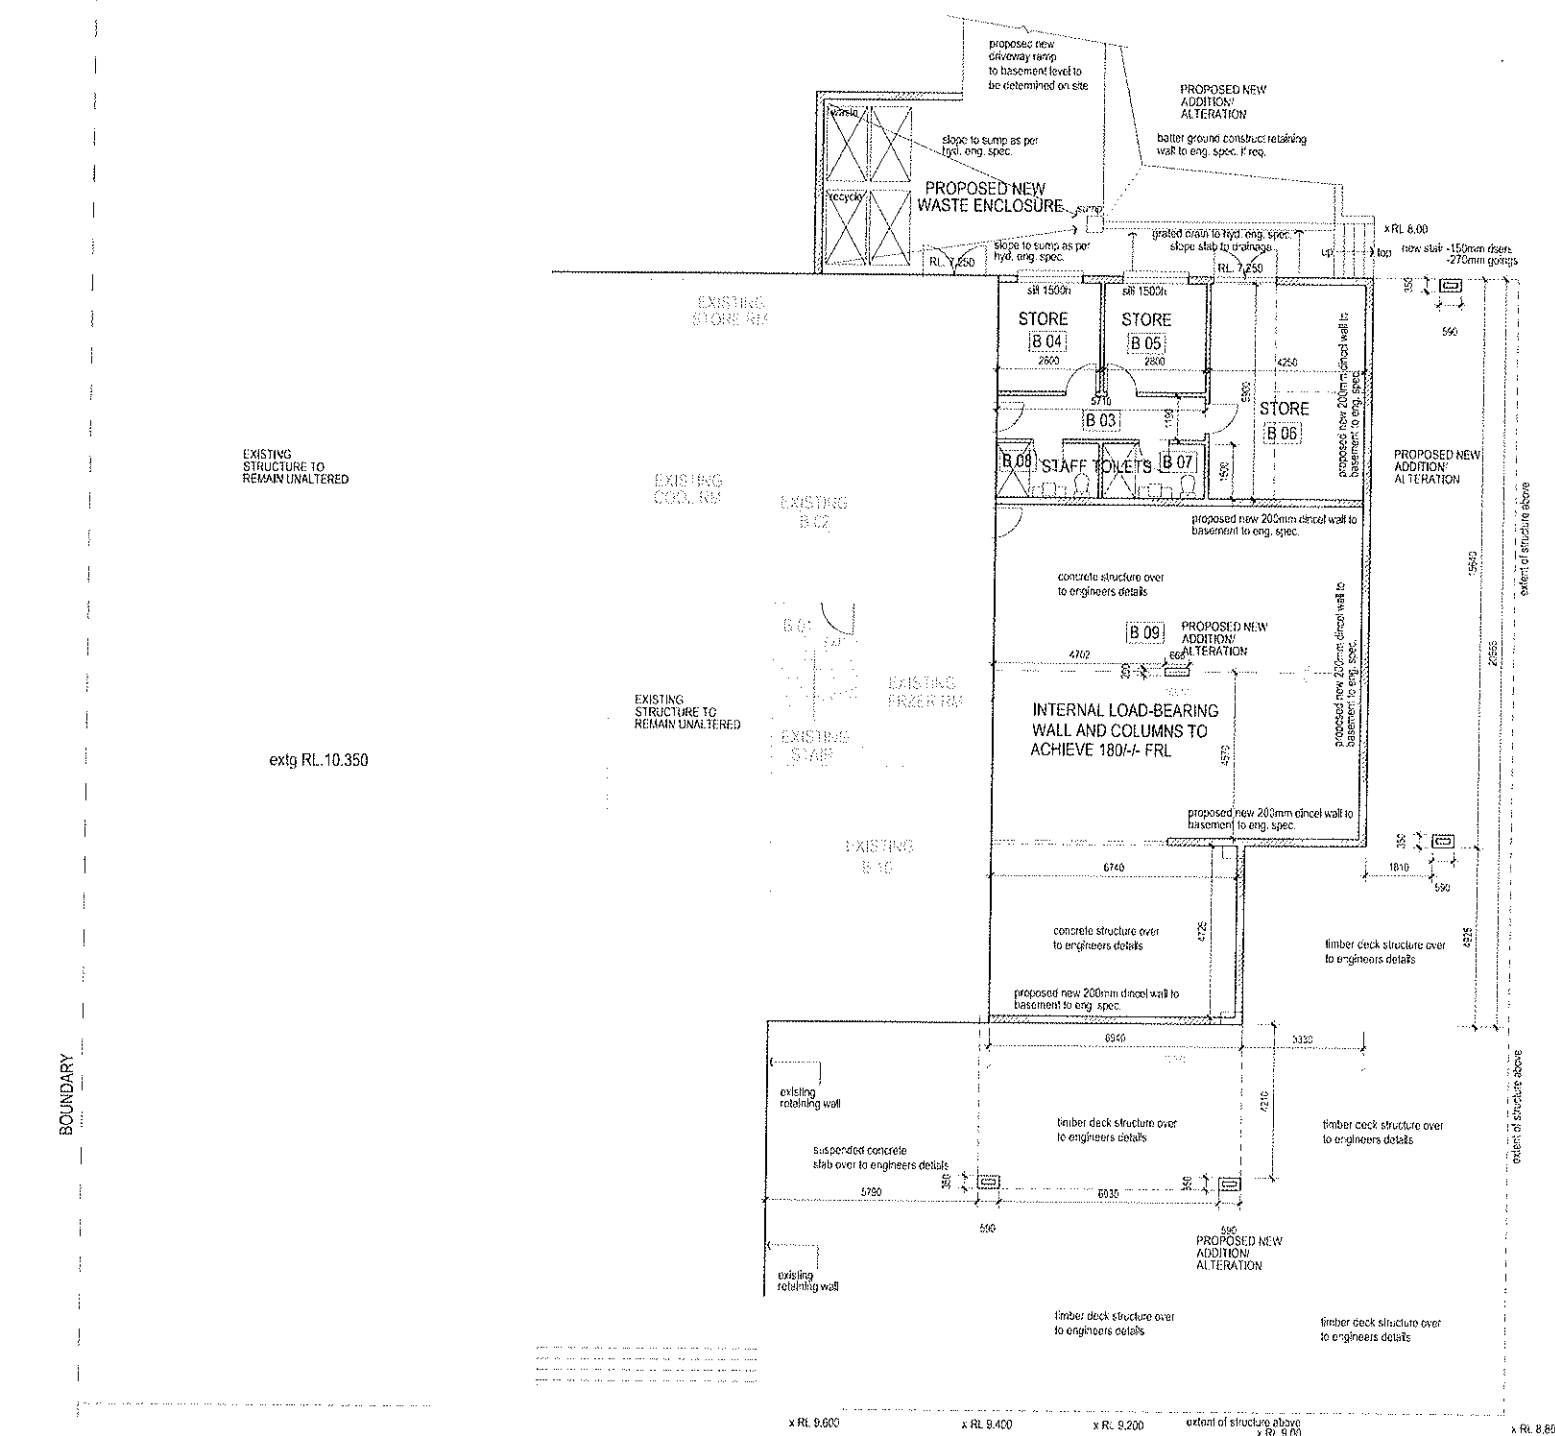


BASEMENT FLOOR PLAN

01/26/07 FOR DA APPROVAL

前文所述，

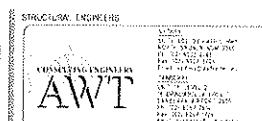

THE HUSKY PUB
OWEN STREET, HUSKISSON
LOT 2, DP 209436
LOT 87, DP 755928

 


PROPOSED ADDITIONS AND ALTERATIONS :-
BASEMENT PLAN

DATE 26.07.2011
SCALE 1:100 @ A1
1:200 @ A3

JOB NO 671.HUS/A/101 01

DWG NO ISSU

☐ REVIEW ☐ TENDER
☐ BA ☐ FOR CONSTRUCTION

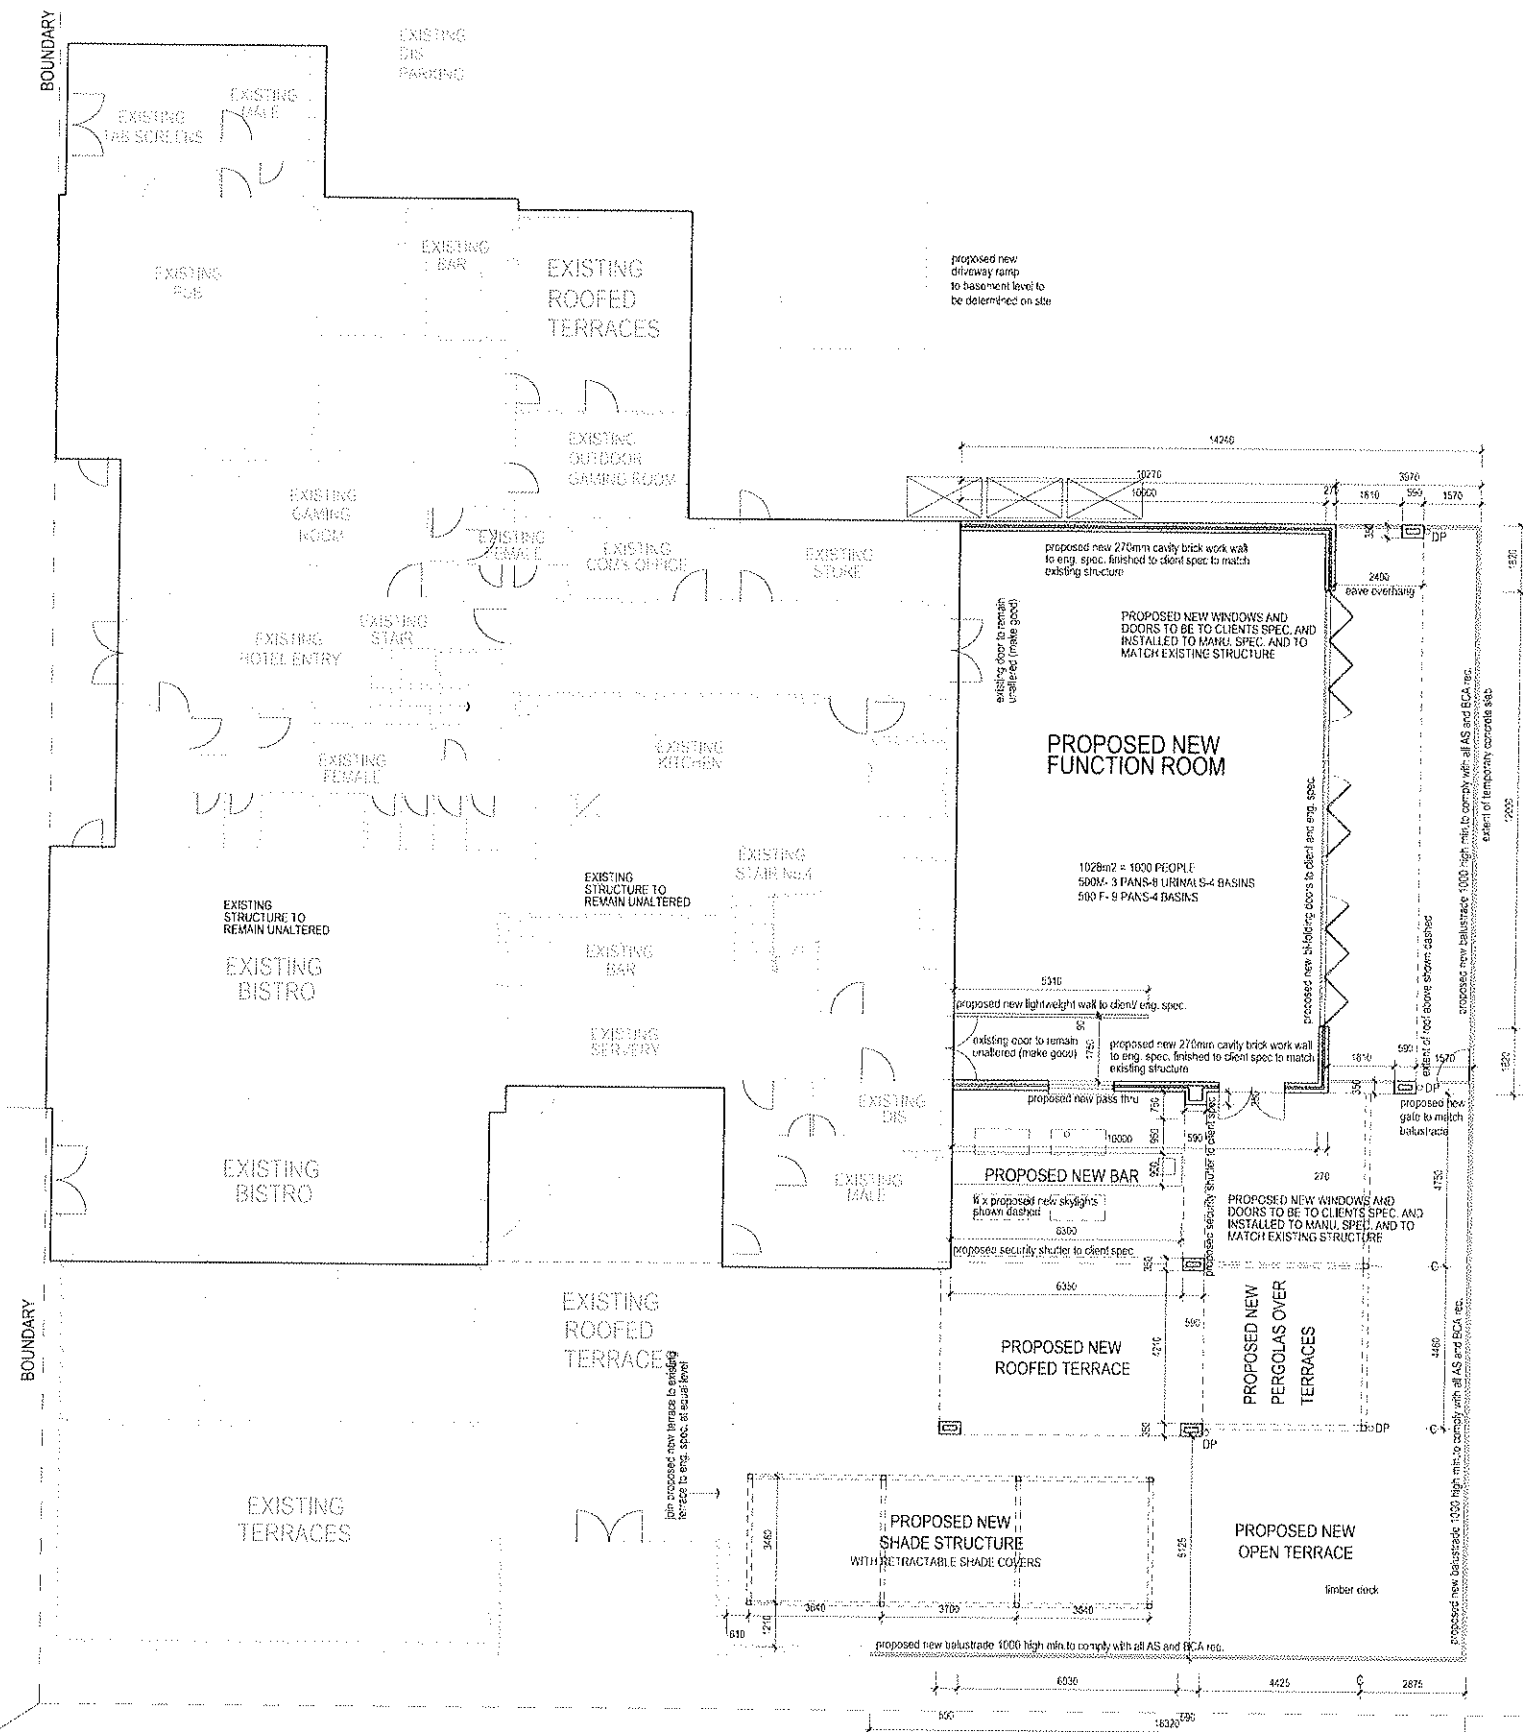

NSW GOVERNMENT
Planning

Issued under the Environmental Planning and Assessment Act 1979

Approved Section 75W Modification Application

No. 2 granted on the 23 NOVEMBER 2011

in respect to MP 07-0004

Signed _____



Sheet No. 3 of 9

GROUND FLOOR PLAN


1

01/26/07 11:11 FOR DA APPROVAL

Reasons

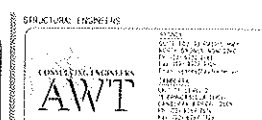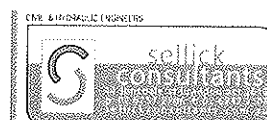


THE HUSKY PUB
OWEN STREET, HUSKISSON
LOT 2, DP 209436
LOT 87, DP 755928

 


DRAWING TITLE
PROPOSED ADDITIONS AND
ALTERATIONS :-
GROUND FLOOR PLAN

DATE 26.07.2011 JOB NO. 671.HUS/A/102 MAG NO. 01
NAME 1. 100 @ A1
1. 200 @ A1

☐ REVIEW ☐ TENDER
☐ BA ☐ FOR CONSTRUCTION

 

1

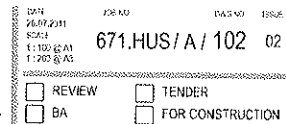[illegible]

DATE 26.07.2011
 603411
 1: 110 8 A1
 1: 200 8 A2
 671.HUS/A/103 01
☐ REVIEW ☐ TENDER



NSW GOVERNMENT
Planning

Issued under the Environmental Planning and Assessment Act 1979

Approved Section 75W Modification Application

No. 2 granted on the 23 NOVEMBER 2011

in respect to MP 07-0004


Signed [Signature]

Sheet No. 6 of 9

Existing Level 1 - RL. 14.25

Ground Floor RL. 10.35


Basement Floor RL. 7.25

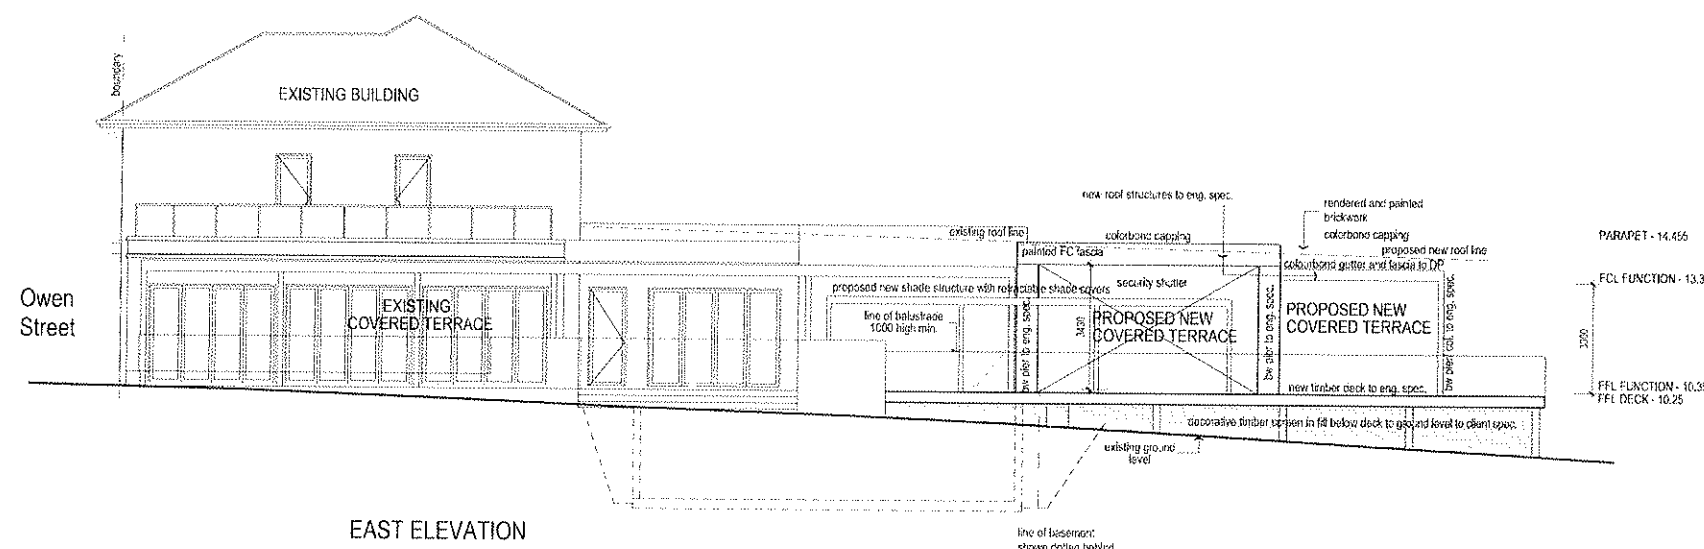

Existing Level 1 - RL. 14.25


Ground Floor RL. 10.35

Basement Floor RL. 7.25

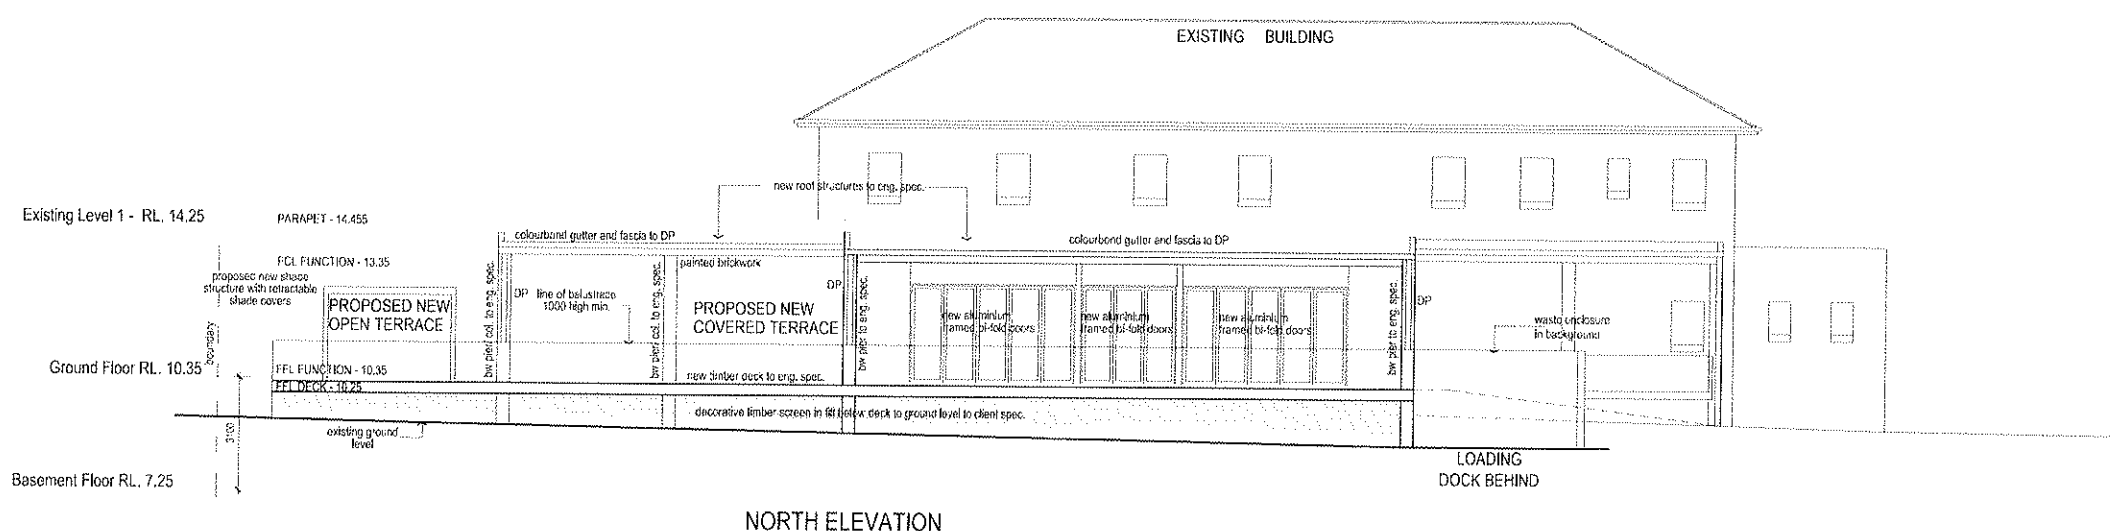

PROPOSED NEW WORKS

EXISTING STRUCTURE

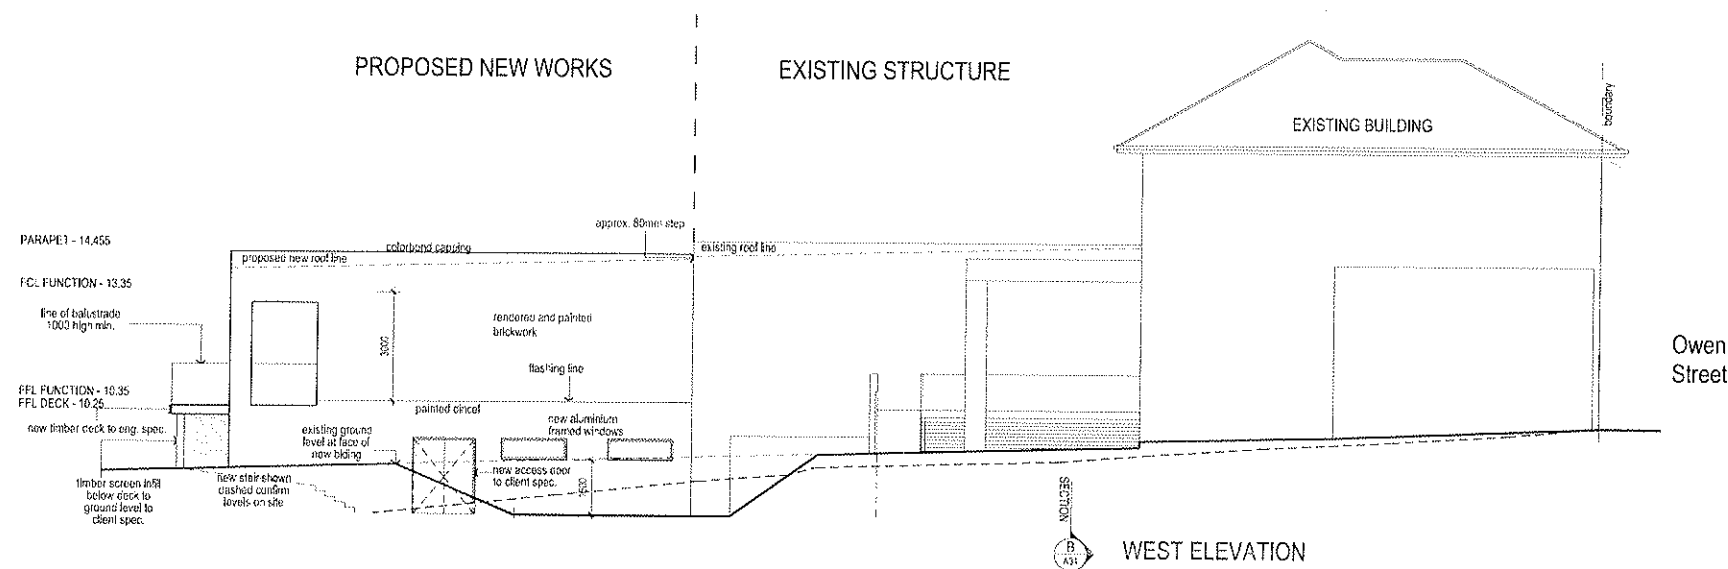


SOUTHERN ELEVATION UNALTERED
NOT FOR CONSTRUCTION

REVISION	DATE	BY	REASON
01	26.07.11	FOR DA APPROVAL	



THE HUSKY PUB
OWEN STREET, HUSKISSON
LOT 2, DP 209436
LOT 87, DP 755928

 

PROPOSED ADDITIONS AND
ALTERATIONS -
ELEVATIONS

DATE: 26.07.2011
SCALE: 1:100 (A1)
1:200 (A3)
REVIEW: ☐ REVIEW
TENDER: ☐ TENDER
FOR CONSTRUCTION: ☐ FOR CONSTRUCTION

671.HUS/A/201 01



NSW GOVERNMENT
Planning

Issued under the Environmental Planning and Assessment Act 1979


Approved Section 75W Modification Application

No. 2 granted on the 23 NOVEMBER 2011


in respect to MP 07-0004

Signed [Signature]

Sheet No. 7 of 9

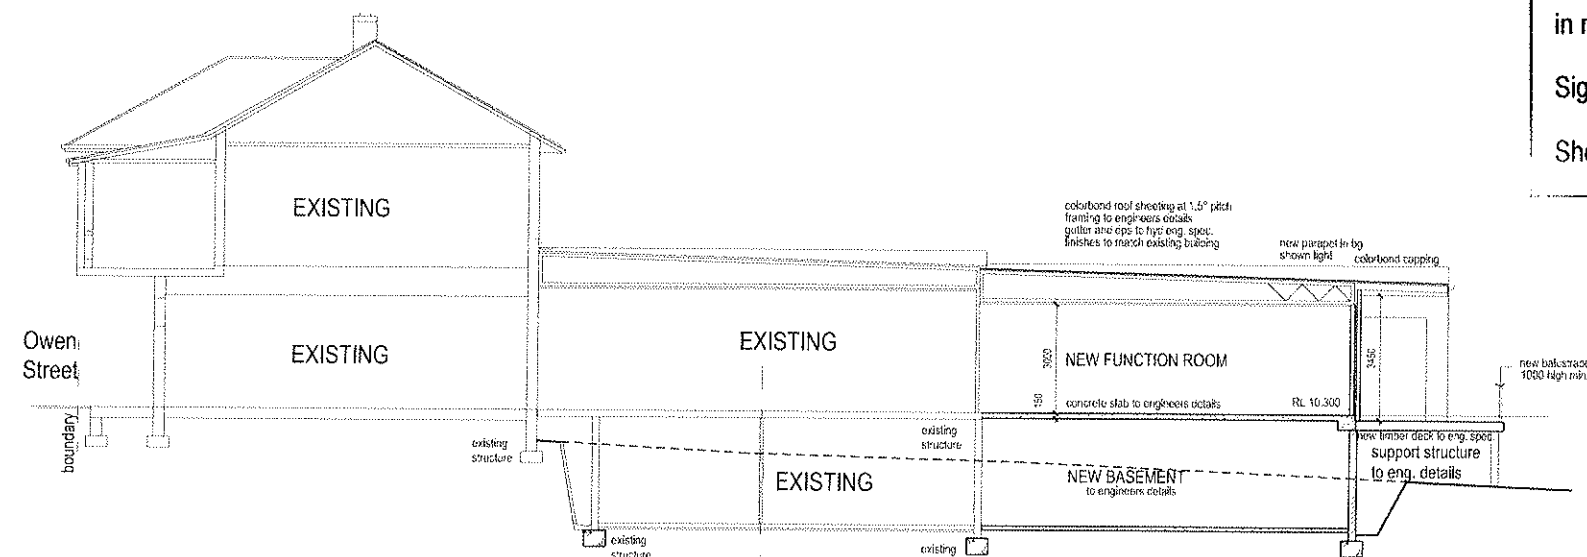


SECTION 'A - A'

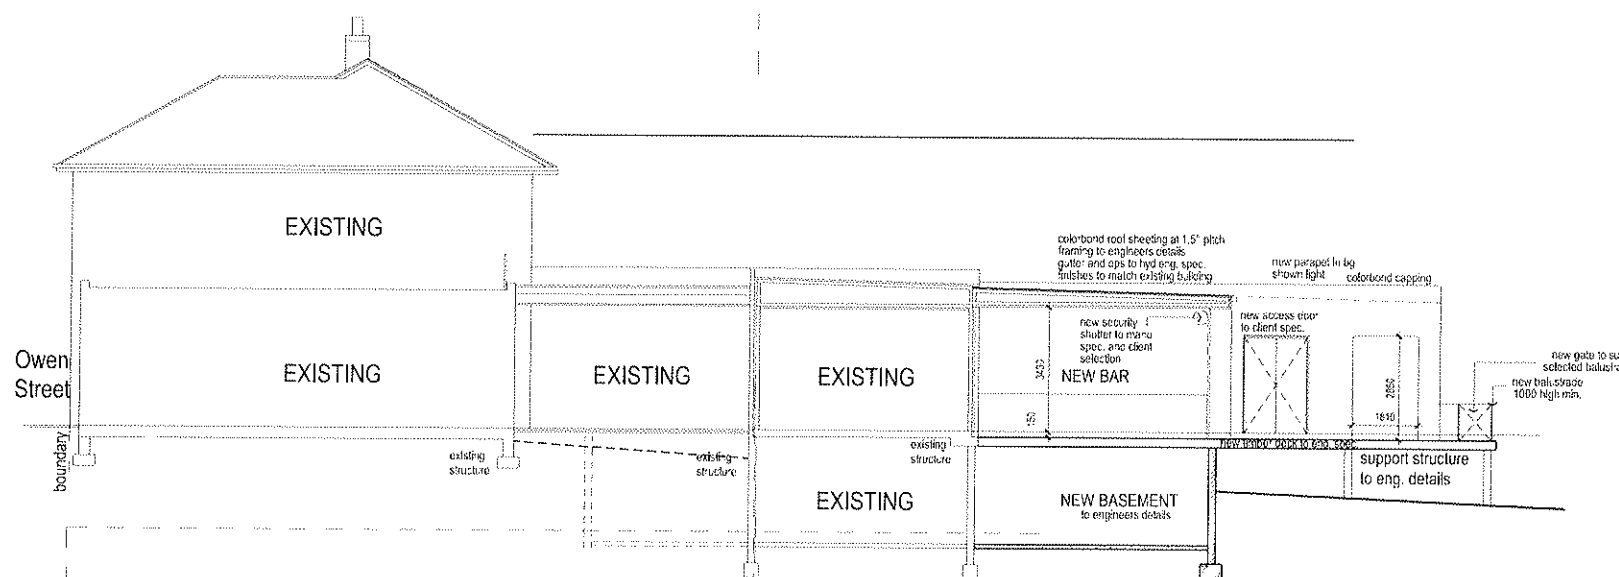

SECTION 'B - B'

REVISION	DATE	DESCRIPTION
1	01/26/07/11	FOR DA APPROVAL

 

THE HUSKY PUB
OWEN STREET, HUSKISSON
LOT 2, DP 209436
LOT 87, DP 755928



PROPOSED ADDITIONS AND
ALTERATIONS -
SECTIONS

DATE: 26/07/2011
SCALE: 1:100
DRAWING NO: 671.HUS/A/301 01
REVIEW: ☒ BA
TENDER: ☐
FOR CONSTRUCTION: ☐



NSW GOVERNMENT
Planning

Issued under the Environmental Planning and Assessment Act 1979

Approved Section 75W Modification Application

No. 2 granted on the 23 NOVEMBER 2011

in respect to MP 07-6004

Signed [Signature]

Sheet No. 8 of 9

LEGEND

- Site boundary
- Proposed Trees
- Shrubs
- Screen Planting
- Turf
- Road Surface
- Concrete Paving To Architects Detail
- Paving To Architects Detail
- Decking To Architects Detail




STAGE 1: HUSKISSON HOTEL LANDSCAPE DA PLAN

NO.	DESCRIPTION	DATE
1	REVISION	01/01/11
2	REVISION	01/01/11
PROJECTIONS HOTEL
JERVIS BAY
Mitchell McLennan
LANDSCAPE DA PLAN
SPACKMAN + MOSSOP
MICHAELS
DATE: 09/05/11
SCALE: 1:200
PROJECT: LP001

LEGEND

- Site boundary
- Proposed Trees
- Shrubs
- Screen Planting
- Turf
- Road Surface
- Concrete Paving To Architects Detail
- Paving To Architects Detail
- Decking To Architects Detail

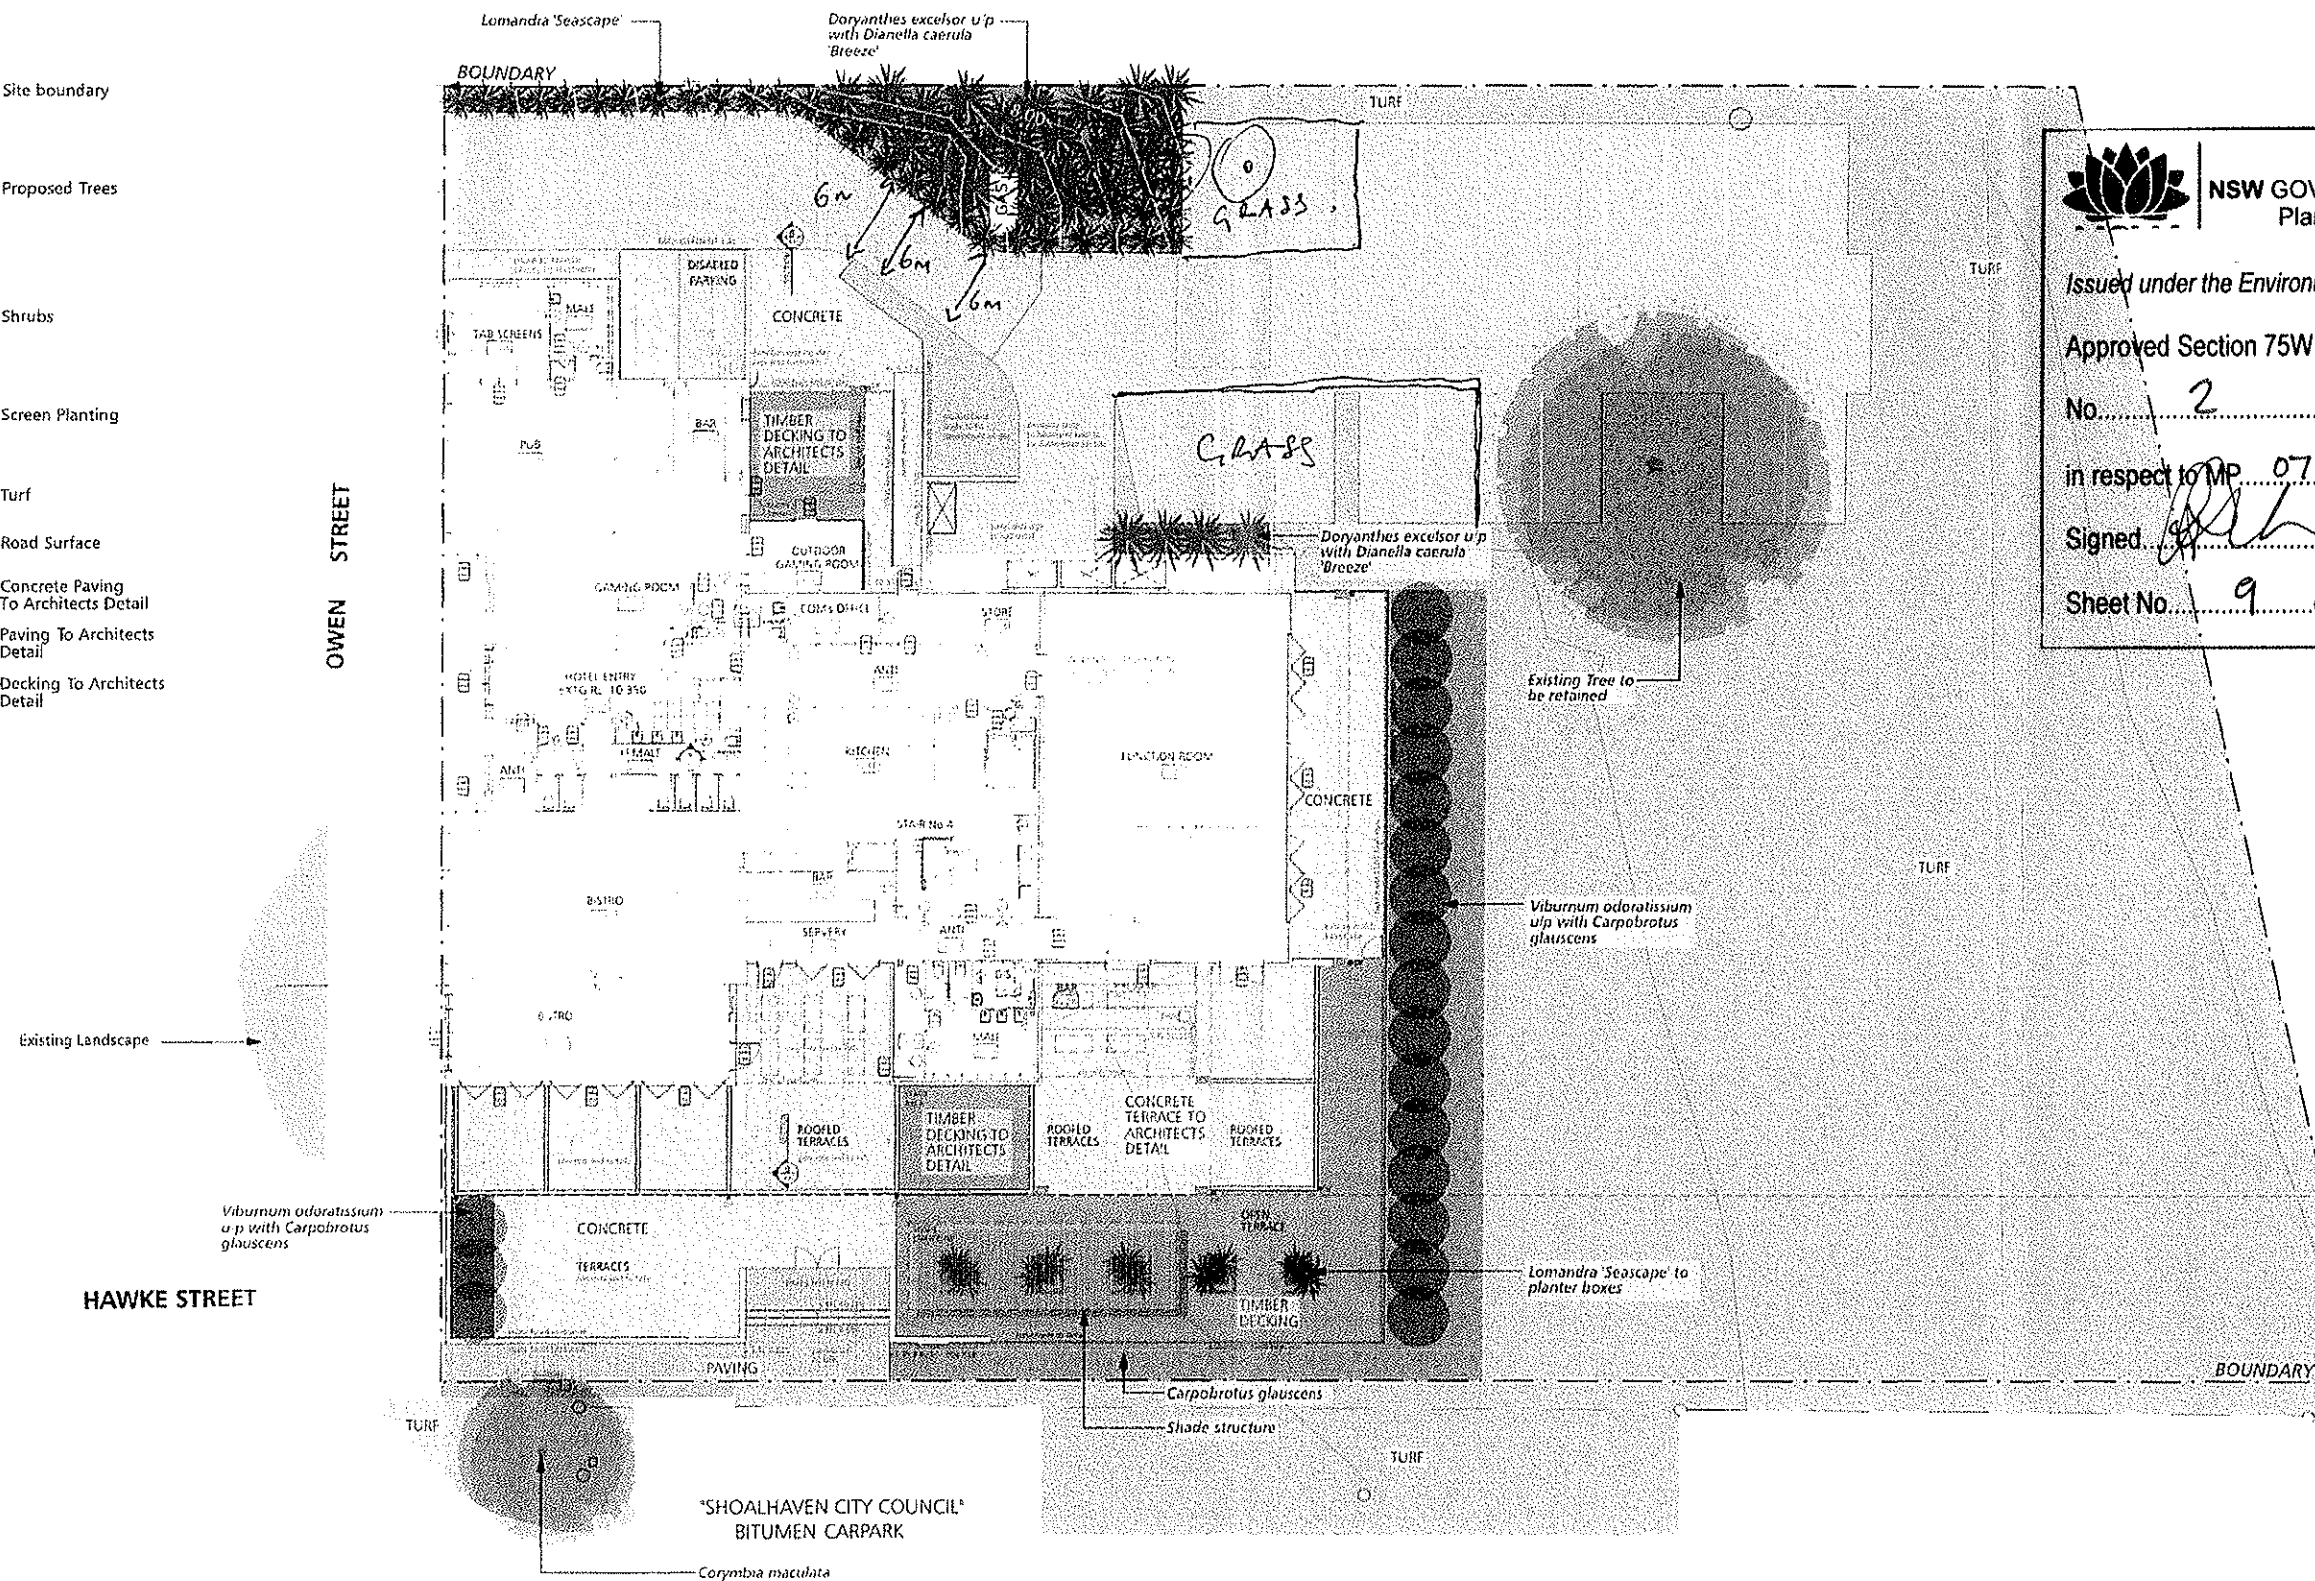

NSW GOVERNMENT
Planning

Issued under the Environmental Planning and Assessment Act 1979

Approved Section 75W Modification Application

No. 2 granted on the 23 NOVEMBER 2011

in respect to MP 07-0004

Signed [Signature]

Sheet No. 9 of 9

STAGE 1: HUSKISSON HOTEL LANDSCAPE DA PLAN

1	REVISION	AC
2	REVISION	AC
PROJECT	HUSKISSON HOTEL
LOCATION	JERVIS BAY
DESIGNER	Mitchell McLennan
DATE	4/2/11
SCALE	1:200
PROJECT NO.	LP001