
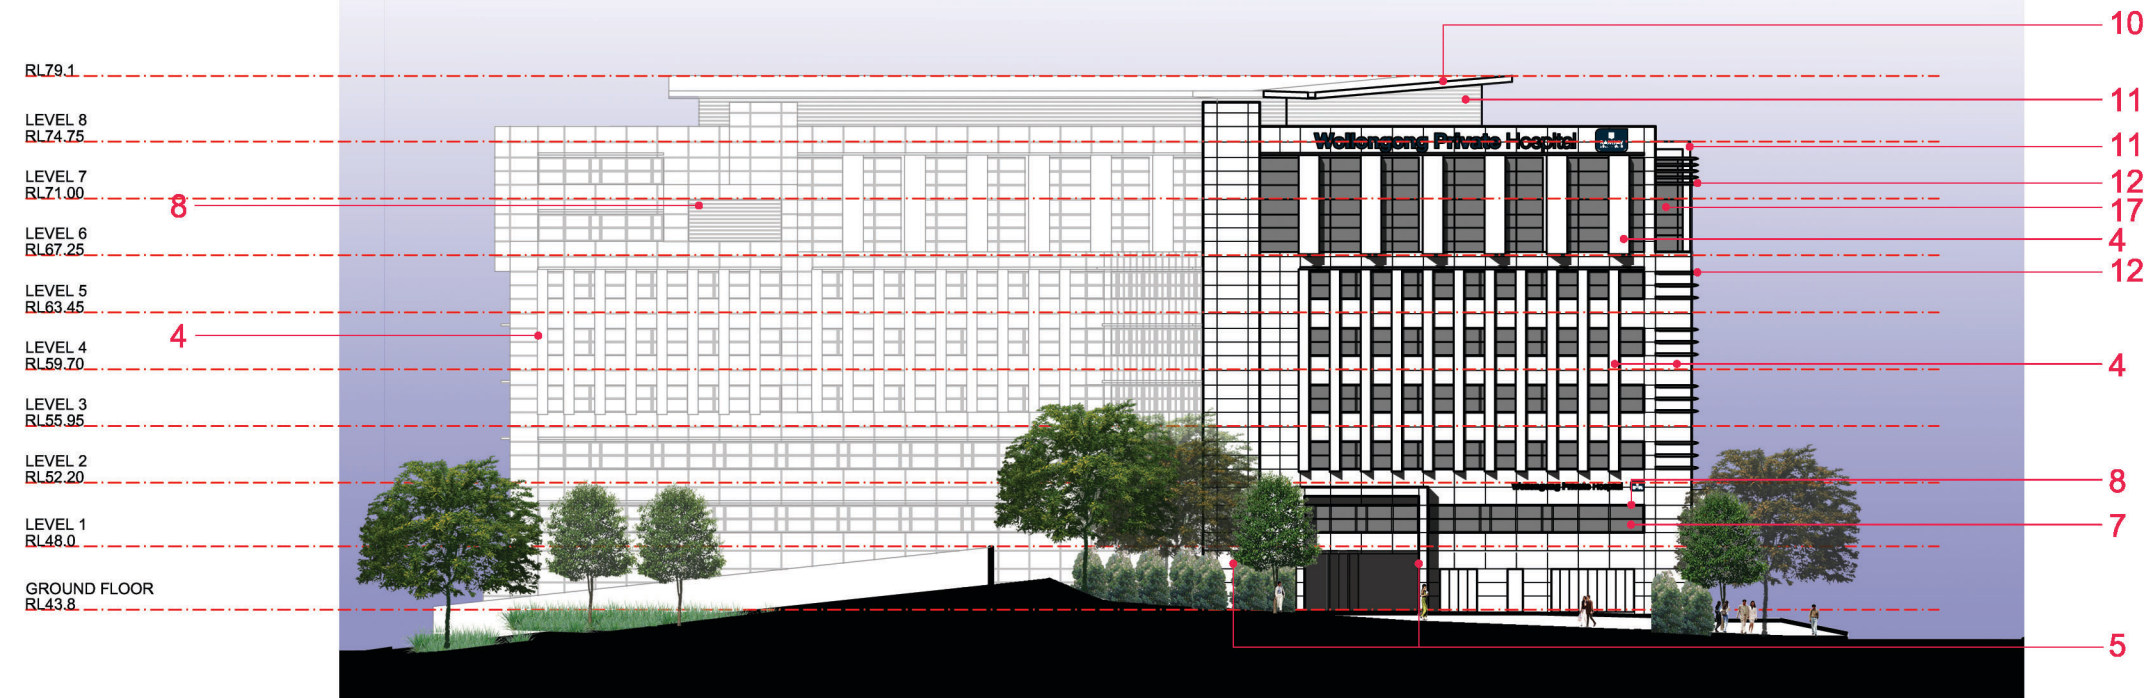


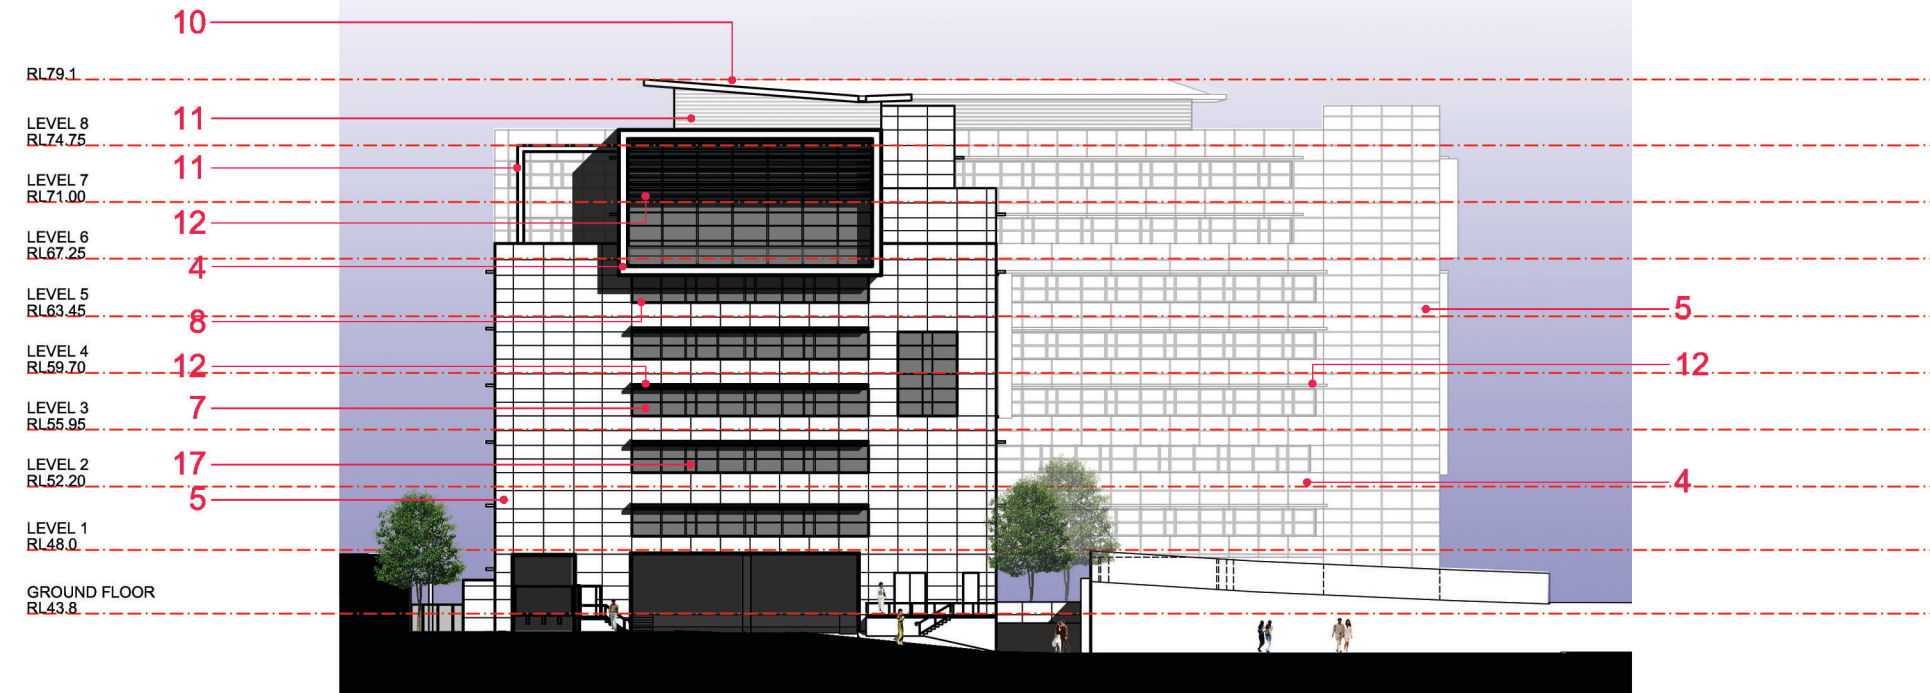

LEGEND

1. STAINLESS STEEL CLADDING - MAIN ENTRY AIRLOCK FEATURE
2. FEATURE WALLS - PAINT
- DULUX 'SNORKEL SEA'
3. FEATURE PAINT TO MAIN ENTRY
- DULUX 'TALL SHIPS'
4. FIBRE CEMENT CLADDING 1 - MAIN FACADE COLOUR
- DULUX 'GREY PEBBLE QUARTER'
5. FIBRE CEMENT CLADDING 2
- DULUX 'MUD PACK'
6. DECORATIVE EXTERNAL WALL - STACKED STONE
7. WINDOW GLASS
- G. JAMES SS22 ON GREY
8. WINDOW FRAME
- INTERPON 'ULTRIVA CHARCOAL' MATT
9. WINDOW FRAME FEATURE TO MATCH MAIN FACADE COLOUR
10. COLORBOND METAL ROOFING
- 'DUNE'
11. COLORBOND METAL CLADDING/ PLANT ROOM LOUVRES
- 'WOODLAND GREY'
12. SUN-SHADING LOUVRES TO MATCH WINDOW FRAME
13. EXTERNAL PAVERS
14. CLEAR GLASS WITH FROSTED FEATURE - AIRLOCK GLAZING
15. CLEAR ANODISED ALUMINIUM WINDOW MULLION
16. FIBRE CEMENT CLADDING 3
- DULUX 'WESTERN MYALL'

3	URUNGAPARADEACCESS	29.08.13	KC
	SHOWN		
2	LEGEND UPDATED	05.06.13	KC
	SIGNAGE REVISED		
1	FIRST ISSUE	03.06.13	SYH
Rev	Revision description	Date	By

Project
**WOLLONGONG
PRIVATE HOSPITAL**

Principal
AA CROWN HOLDINGS

USE FIGURED DIMENSIONS ONLY. DO NOT SCALE.
ALL DIMENSIONS SHALL BE VERIFIED ON SITE AND DISCREPANCIES IMMEDIATELY BROUGHT TO THE ATTENTION OF THE PROJECT MANAGER FOR RESOLUTION

"CLOUDS" & REVISIONS ARE INTENDED AS GUIDES AND DO NOT NECESSARILY DESCRIBE THE FULL EXTENT OF REVISIONS.
ASCERTAIN FULL EXTENT BY COMPARISON WITH PREVIOUS VERSION.

QA
CHECK

Subject	By	Date	Subject	By	Date	Subject	By	Date
RDS			STRUCT			PROJ. ARCH		
ARCH			SPEC. CONS					
AUT			SERV					

Drawn KC	Checked HS	Date 17.05.13	Scale 1:500 © A3
Drawing Title URUNGA PARADE AND WEST ELEVATIONS			

HPi HEALTH PROJECTS INTERNATIONAL Architects and Health Facility Planners ACN 068 856 565 Ground Floor, Suite 1, 88 Alfred Street Milsons Point, NSW 2061 Ph: (02) 9460 4196 Fax: (02) 9460 4299			CAD File WGPH-E-2	Dwg No. WGPH-E-2-75W	Issue 3
---	--	--	----------------------	--------------------------------	-------------------