

LEGEND

	Resort internal circulation lanes	B2	2 Bedroom Bungalow
	On ground pedestrian and cycling pathways	B2A	2 Bedroom Fully Accessible Bungalow
	Suspended walkways	B3	3 Bedroom Bungalow
	Fully accessible bungalows	BSB	Beach Side Bungalow
	Asset Protection Zone	MA	Maintenance Area
	Landscape Visual Buffer		
UP	Unit Pod		
UPA	Fully Accessible Unit Pod		



NSW GOVERNMENT
Planning

Issued under the Environmental Planning and Assessment Act 1979

Approved Application No. 07-0089

granted on the 20/08/2012

Signed [Signature]

Sheet No. 1 of 77



AMENDMENTS

REV.	DATE	DESCRIPTION	ISSUED BY:
G	13.08.10	RELODGE	GH
H	26.08.10	REVISED LAYOUT FOR RFI RESPONSE	GH
I	14.09.10	Surf life saving storage, Carparking at entry	GH
J	14.10.10	LEGEND AND NOTATION	GH

C COPYRIGHT

THESE DESIGNS, PLANS AND SPECIFICATIONS AND COPYRIGHT THEREIN ARE THE PROPERTY OF JMA ARCHITECTS QLD PTY LTD AND MUST NOT BE USED, COPIED OR REPRODUCED WHOLLY OR IN PART WITHOUT WRITTEN PERMISSION OF JMA ARCHITECTS QLD PTY LTD LEIGHTON PROPERTIES PTY LTD

NOTES:

Verify all dimensions on site before the commencement of any new construction work, alterations or shop drawings - take measured dimensions in preference to any scaled dimensions

Comply to the following or any other relevant codes:
- Building Code of Australia
- Local Authorities Rules and Guidelines
- covenants manual
- Apply all applicable AUSTRALIAN STANDARDS where relevant, including:
- Termite Barrier AS 3660.1
- Access and Mobility Codes AS 1428.1 & 1428.2
Larger Scale Drawings Take Precedence to smaller scale

Kingscliff Resort
DEVELOPMENT



LEIGHTON PROPERTIES

J M A
ARCHITECTS
QUEENSLAND PTY LTD

17 Creswell St, Newstead, QLD 4006
P.O. Box 2716 Fortitude Valley BC, 4006 QLD
Email: jma@jma-arch.com
ACN: 101 155 271 ABN: 48 101 155 271
TEL: 07 3252 4400 FAX: 07 3666 0099

CLIENT: LEIGHTON PROPERTIES
JOB: THE KINGSCLIFF RESORT
LOCATION: CASUARINA WAY
KINGSCLIFF 2487
PROPERTY DESCRIPTION:

JOB No. 1040
DATE: OCT 09
SCALE: 1:1000 @ A1
1:2000 @ A3
DRAWN: GH
CHECKED: JMA Architects

DRAWING SET
DRAWING SITE PLAN
TITLE
DRAWING No: 1040 MP-01-3
ISSUE: J
PRINT DATE: 14/10/2010

FOR SUBMISSION



Issued under the Environmental Planning and Assessment Act 1979

Approved Application No. 07-0089

granted on the 20/8/12 present

Signed [Signature] 77

Sheet No. 2 77
LEIGHTON PROPERTIES

J M A
ARCHITECTS
QUEENSLAND PTY LTD
17 Creswell St, Newstead, QLD 4006
P.O. Box 2718 Fortitude Valley BC, 4006 QLD
Email: jm@jma-arch.com
KCN: 101 185 271 ABN: 48 101 185 271
TEL: 07 3252 4400 FAX: 07 3656 0099

CLIENT: LEIGHTON PROPERTIES
JOB: THE KINGSCLIFF RESORT
LOCATION: CASUARINA WAY
KINGSCLIFF 2487
PROPERTY DESCRIPTION:

JOB No. 1040
DATE: CCT 09
SCALE: 1:1000@A1
1:2000@A3
DRAWN: GH
CHECKED: JMA Architects

DRAWING SET: MASTER PLAN
DRAWING TITLE: AERIAL SITE COVERAGE VIEW
DRAWING No: 1040 MP-01-5
ISSUE: F
PRINT DATE: 6/10/2010

FOR SUBMISSION


AMENDMENTS			
REV.	DATE	DESCRIPTION	ISSUED BY:
A	01.04.09	NSW DEPT OF PLANNING - DA	NK
B	25.06.09	RE LOCATE PONTOON	TK
C	07.10.09	ADJ. MAIN ROAD TO TRAFFIC ENG. REQ	TK
D	16.10.09	ADJ. ROAD TO MAINTENANCE AREA	TK
E	18.03.10	MP - UPDATE	PL
F	06.10.10	UPDATED LAYOUT FOR RFI RESPONSE	GH

COPYRIGHT
THESE DESIGNS, PLANS AND SPECIFICATIONS AND COPYRIGHT THEREIN ARE THE PROPERTY OF JMA ARCHITECTS QLD PTY LTD LEIGHTON PROPERTIES PTY LTD AND MUST NOT BE USED, COPIED OR REPRODUCED WHOLLY OR IN PART WITHOUT WRITTEN PERMISSION OF JMA ARCHITECTS QLD PTY LTD LEIGHTON PROPERTIES PTY LTD

NOTES:
Verify all dimensions on site before the commencement of any new construction work, alterations or shop drawings - take measured dimensions in preference to any scaled dimensions
Comply to the following or any other relevant codes:
- Building Code of Australia
- Local Authorities Rules and Guidelines
- covenants manual
- Apply all applicable AUSTRALIAN STANDARDS where relevant, including:
- Termite Byline AS 2650
- Access and Mobility Codes AS 1428.1 & 1428.2
Larger Scale Drawings Take Precedence to smaller scale

LEGEND

- Coast bunka
- Clumps
- Tuckeroo
- APZ Asset Protection Zone line
- 17 M fire buffer around fire save buildings
- asset protection zone
- Bio retention basin
- Wet land area
- SEPP 14 Areas
- EEC Areas
- Cultural Heritage Protection Zone

 

NSW GOVERNMENT
Planning


Issued under the Environmental Planning and Assessment Act 1979

Approved Application No. 07-0089

granted on the 20/8/12

Signed *John Doe*

Sheet No. 3 of 77

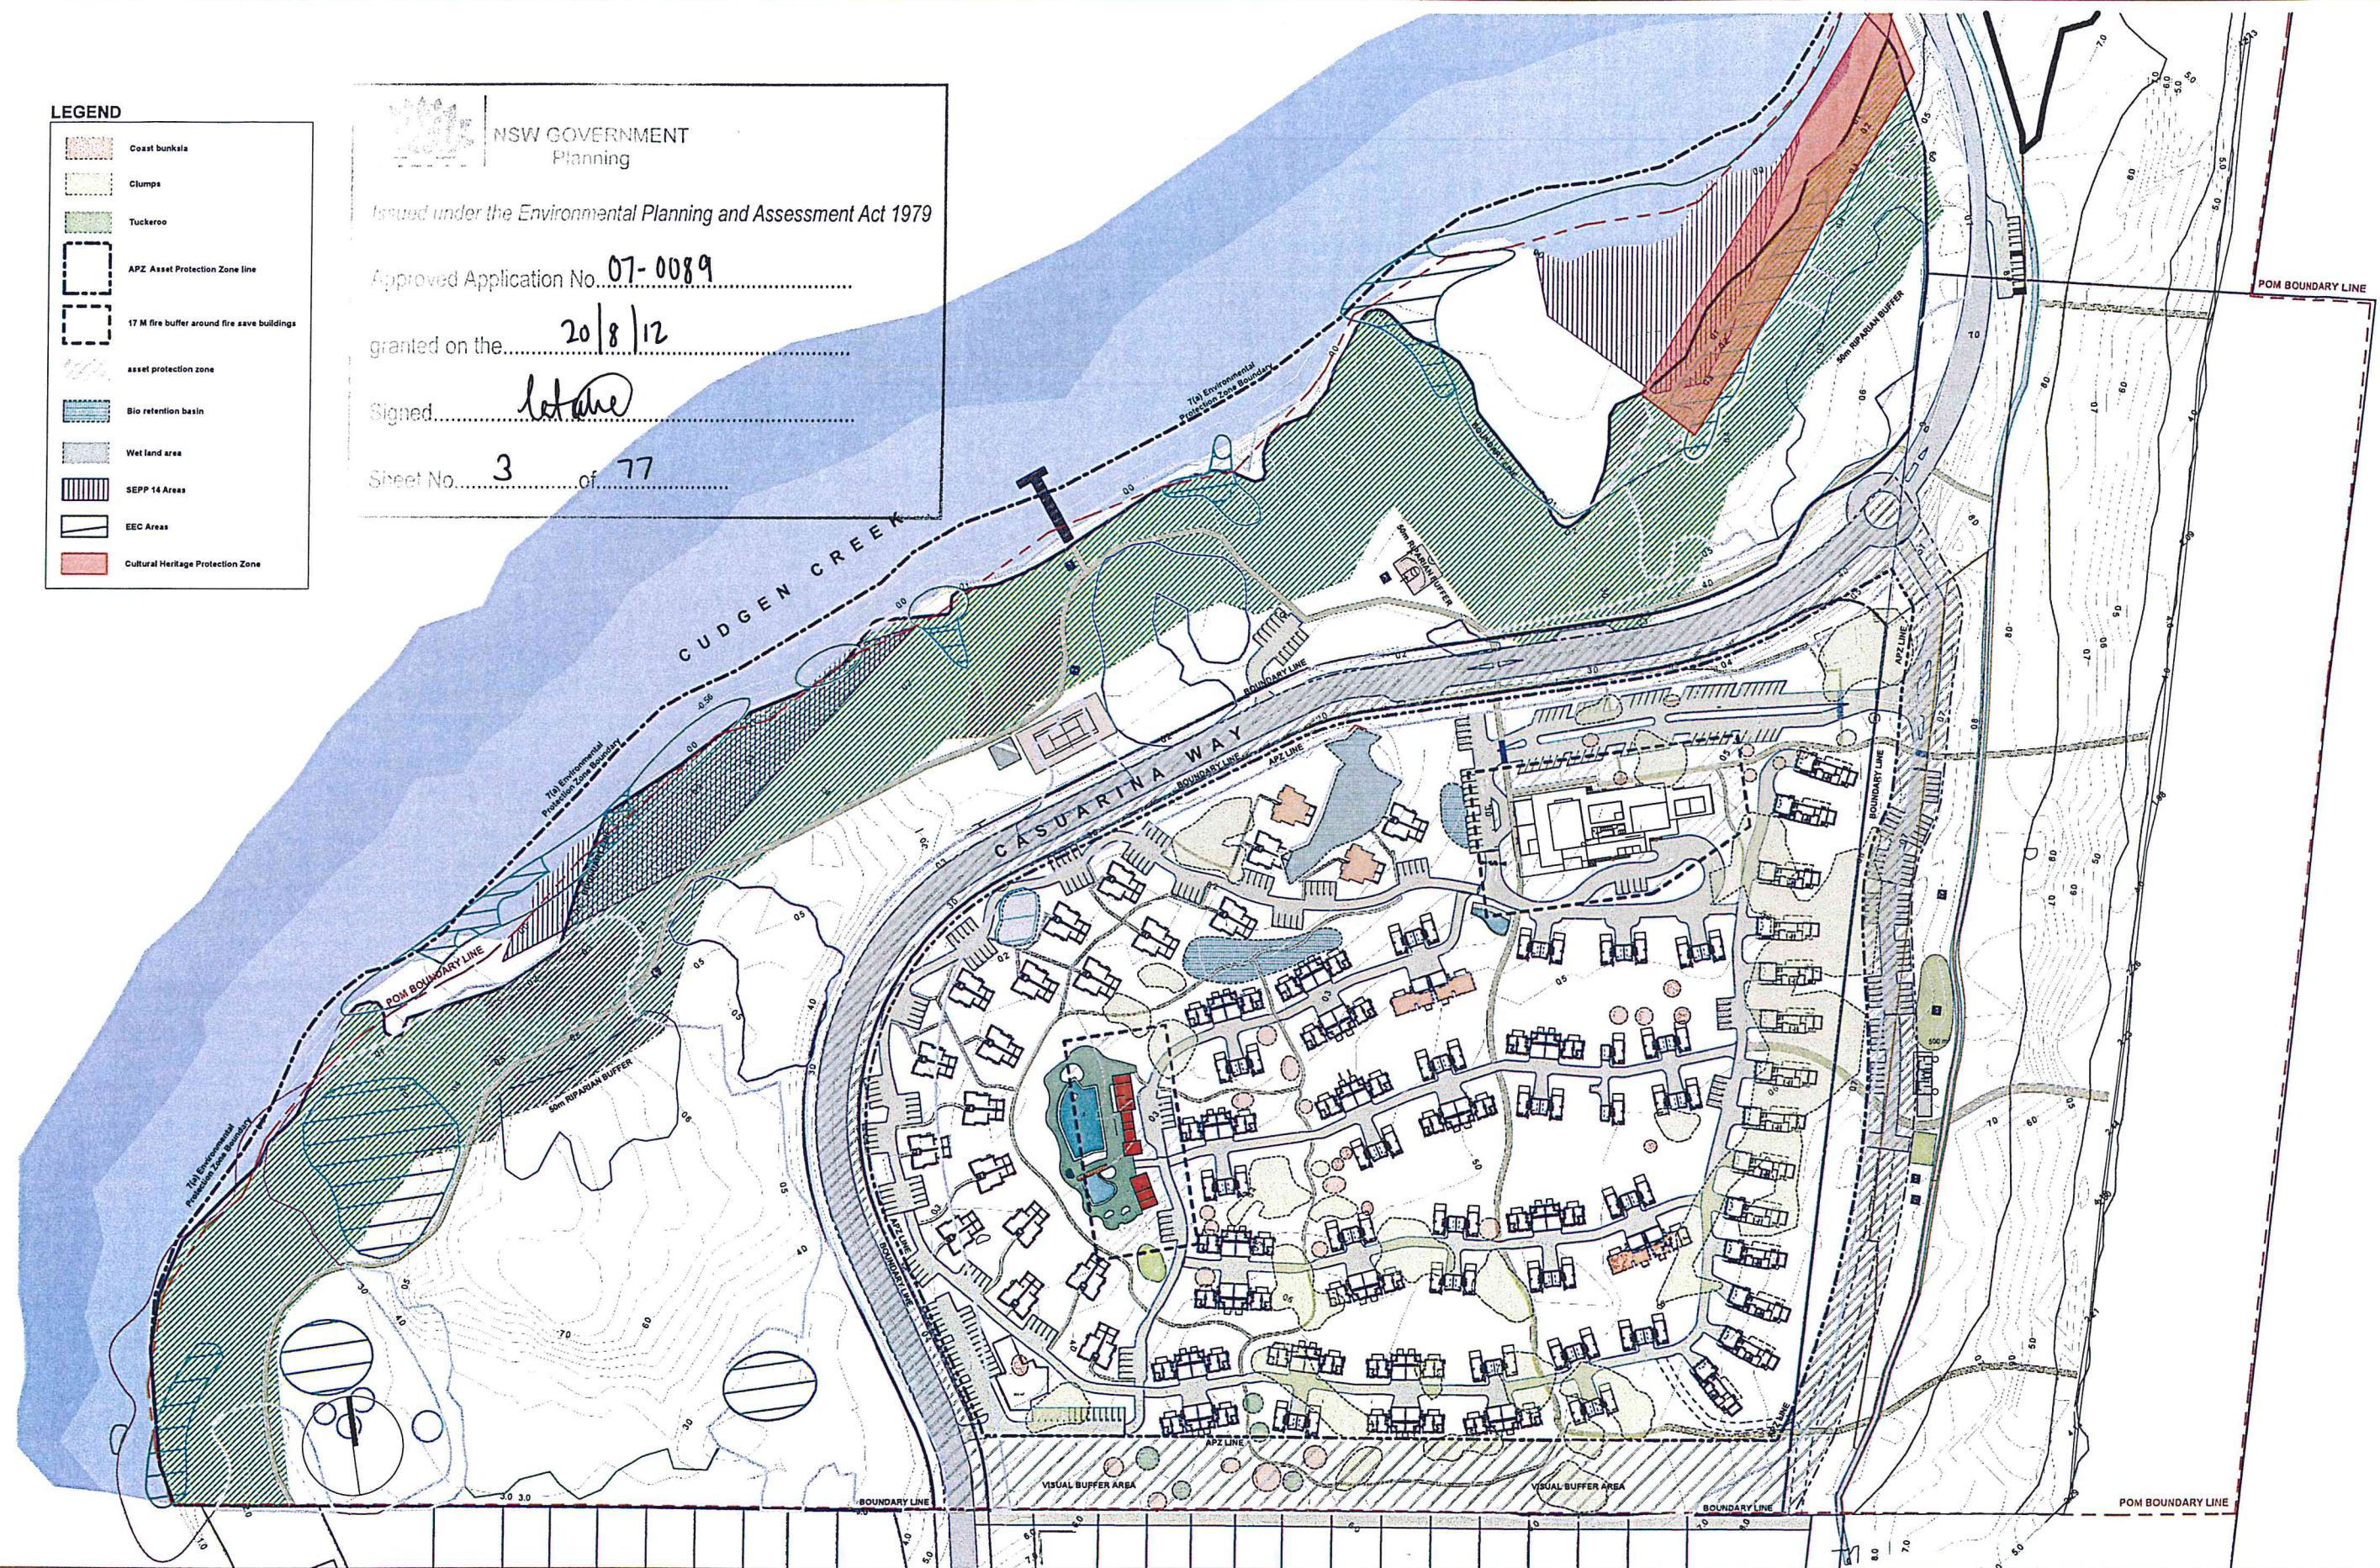

REV.	DATE	DESCRIPTION	ISSUED BY
G	13.08.10	RELODGE	GH
H	26.08.10	REVISED LAYOUT FOR RFI RESPONSE	GH
I	6.10.10	REVISED LAYOUT FOR RFI RESPONSE	GH
J	19.10.10	DRAWING RESCALE + CULTURAL HERITAGE PROTECTION ZONE	GH

C COPYRIGHT

THESE DESIGNS, PLANS AND SPECIFICATIONS AND COPYRIGHT THEREIN ARE THE PROPERTY OF JMA ARCHITECTS QLD PTY LTD LEIGHTON PROPERTIES PTY LTD AND MUST NOT BE USED, COPIED OR REPRODUCED WHOLLY OR IN PART WITHOUT WRITTEN PERMISSION OF JMA ARCHITECTS QLD PTY LTD LEIGHTON PROPERTIES PTY LTD

NOTES:

Verify all dimensions on site before the commencement of any new construction work, alterations or shop drawings - take measured dimensions in preference to any scaled dimensions

Comply to the following or any other relevant codes:
- Building Code of Australia
- Local Authorities Rules and Guidelines
- covenants manual
- Apply all applicable AUSTRALIAN STANDARDS where relevant, including:
- Termite Barrier AS 3660
- Access and Mobility Codes AS 1428.1 & 1428.2
Larger Scale Drawings Take Precedence to smaller scale

Kingscliff Resort
DEVELOPMENT



LEIGHTON PROPERTIES

J M A
ARCHITECTS
QUEENSLAND PTY LTD


17 Creswell St, Newstead, QLD 4006
P.O. Box 2716 Fortitude Valley BC, 4006 QLD
Email: jma@jma-arch.com
ACN: 101 165 271 ABN: 48 101 165 271
TEL: 07 3252 4400 FAX: 07 3666 0099

CLIENT. LEIGHTON PROPERTIES
JOB THE KINGSCLIFF RESORT
LOCATION CASUARINA WAY
KINGSCLIFF 2437
PROPERTY DESCRIPTION

JOB No. 1040
DATE OCT 09
SCALE 1:1250 @ A1
1:2500 @ A3
DRAWN GH
CHECKED JMA Architects

DRAWING SET MASTER PLAN
DRAWING TITLE MP-SITE CONSTRAINTS
DRAWING No. 1040 MP-01-4
ISSUE J
PRINT DATE 20/10/2010

FOR SUBMISSION

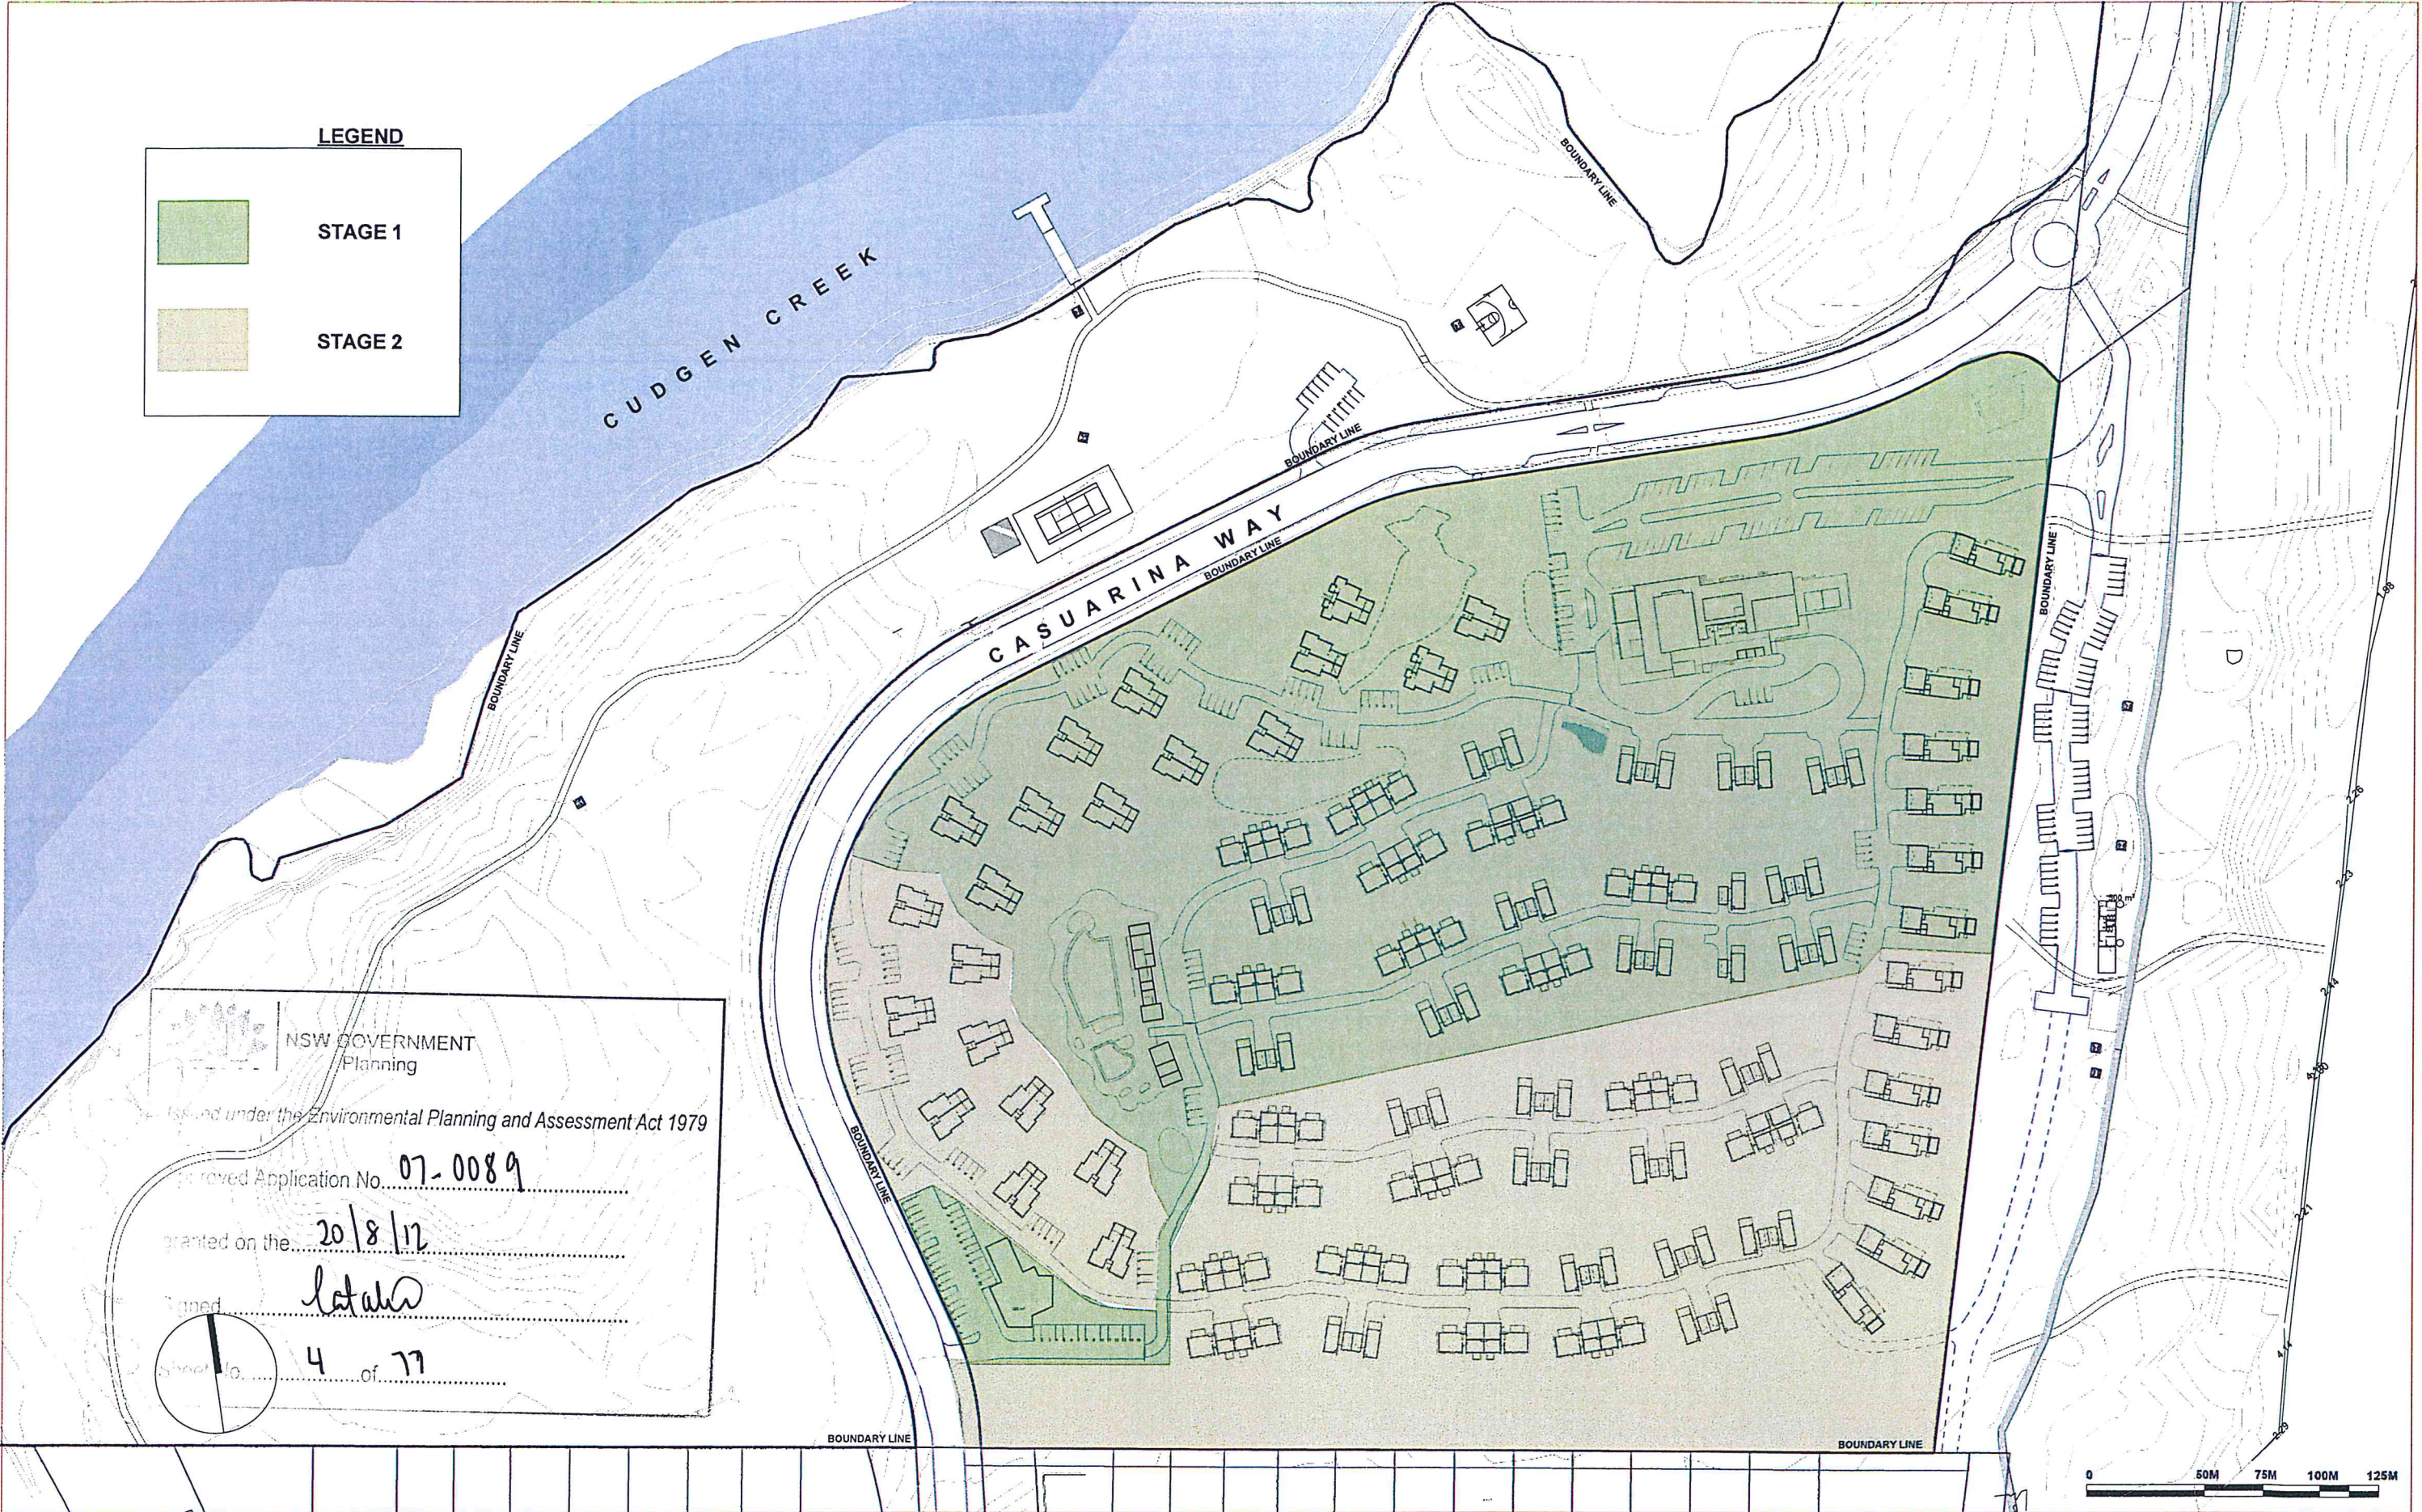

LEGEND



STAGE 1



STAGE 2

NSW GOVERNMENT
Planning

Issued under the Environmental Planning and Assessment Act 1979

Approved Application No. 07-0089

granted on the 20/8/12

Signed [Signature]

Sheet No. 4 of 77

AMENDMENTS			
REV:	DATE:	DESCRIPTION:	ISSUED BY:
A	13.08.10	ISSUE	GH
B	26.08.10	REVISED LAYOUT FOR RFI RESPONSE	GH
C	07.10.10	REVISED LAYOUT FOR RFI RESPONSE	GH

C COPYRIGHT
THESE DESIGNS, PLANS AND SPECIFICATIONS AND COPYRIGHT THEREIN ARE THE PROPERTY OF JMA ARCHITECTS QLD PTY LTD LEIGHTON PROPERTIES PTY LTD AND MUST NOT BE USED, COPIED OR REPRODUCED WHOLLY OR IN PART WITHOUT WRITTEN PERMISSION OF JMA ARCHITECTS QLD PTY LTD LEIGHTON PROPERTIES PTY LTD

NOTES:
Verify all dimensions on site before the commencement of any new construction work, alterations or shop drawings - take measured dimensions in preference to any scaled dimensions
Comply to the following or any other relevant codes:
- Building Code of Australia
- Local Authorities Rules and Guidelines
- covenants manual
- Apply all applicable AUSTRALIAN STANDARDS where relevant, including:
- Termite Barrier AS 3660
- Access and Mobility Codes AS 1428.1 & 1428.2
Larger Scale Drawings Take Precedence to smaller scale

Kingscliff Resort
DEVELOPMENT

LEIGHTON PROPERTIES


J M A
ARCHITECTS
QUEENSLAND PTY LTD
17 Creswell St, Newstead, QLD 4006
P.O. Box 2716 Fortitude Valley BC, 4006 QLD
Email: jma@jma-arch.com
ACN: 101 165 271 ABN: 48 101 165 271
TEL: 07 3252 4400 FAX: 07 3666 0099

CLIENT: LEIGHTON PROPERTIES
JOB: THE KINGSCLIFF RESORT
LOCATION: CASUARINA WAY
KINGSCLIFF 2487
PROPERTY DESCRIPTION:

JOB No. 1040
DATE: OCT 09
SCALE: 1:1000 @ A1
1:2000 @ A3
DRAWN: GH
CHECKED: JMA Architects

DRAWING SET
DRAWING TITLE: MASTER PLAN
Staging Plan
DRAWING No: 1040 MP-01-13
ISSUE: C
PRINT DATE: 7/10/2010

FOR SUBMISSION

  **NSW GOVERNMENT**
Planning

Issued under the Environmental Planning and Assessment Act 1979


Approved Application No. 07-0089

granted on the 20/8/12

Signed [Signature]

Sheet No. 5 of 77

00
01
02
SUDGEN CREEK
5-B PRECINCT

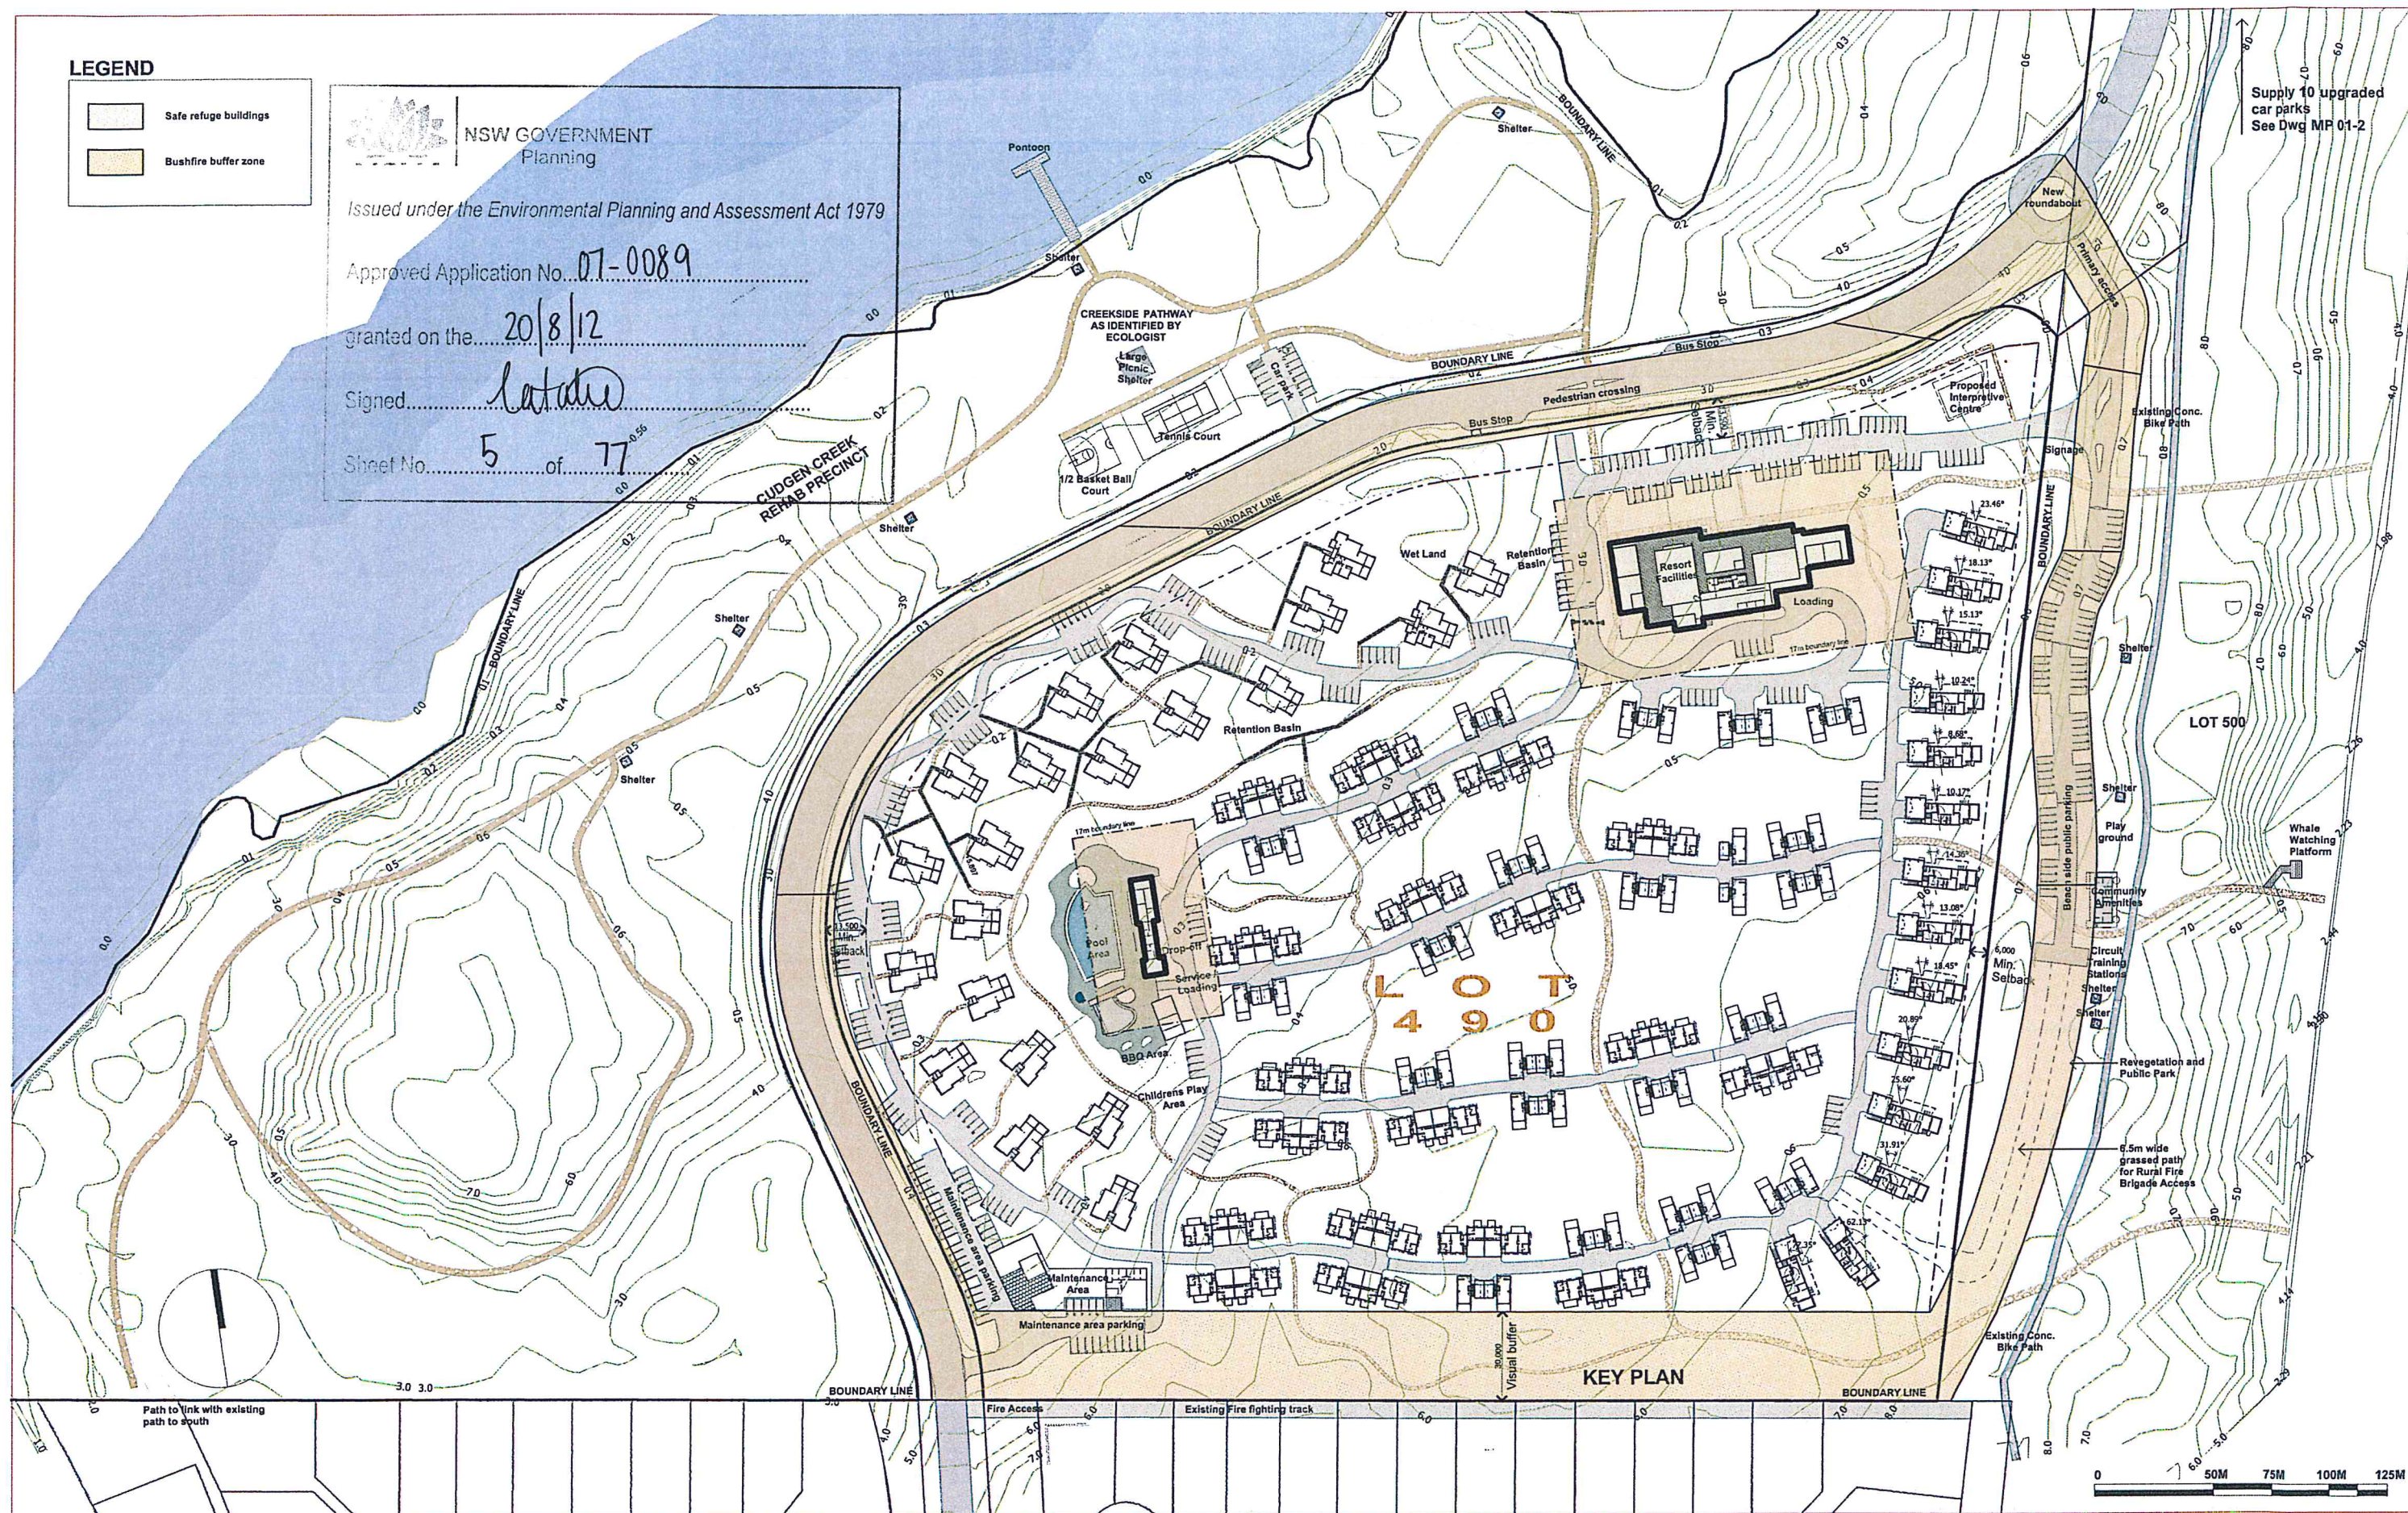[illegible]

C COPYRIGHT
THESE DESIGNS, PLANS AND SPECIFICATIONS AND COPYRIGHT THEREIN ARE THE PROPERTY OF JMA ARCHITECTS QLD PTY LTD LEIGHTON PROPERTIES PTY LTD AND MUST NOT BE USED, COPIED OR REPRODUCED WHOLLY OR IN PART WITHOUT WRITTEN PERMISSION OF JMA ARCHITECTS QLD PTY LTD LEIGHTON PROPERTIES PTY LTD

NOTES:

- Verify all dimensions on site before the commencement of any new construction work, alterations or shop drawings - take measured dimensions in preference to any scaled dimensions
- Comply to the following or any other relevant codes:
 - Building Code of Australia
 - Local Authorities Rules and Guidelines
 - covenants manual
 - Apply all applicable AUSTRALIAN STANDARDS where relevant including:
 - Termitte Barrier AS 3660.1
 - Access and Mobility Codes AS 1428.1 & 1428.2
 - Larger Scale Drawings Take Precedence to smaller scale



J M A
A R C H I T E C T S
QUEENSLAND PTY LTD

Level 1 36 Wyandra St, Newstead, Qld 4006

P.O.Box 2718 Fortitude Valley BC, 4006 QLD
Email: jma@jma-arch.com
ACN: 101 165 271 ABN: 48 101 165 271
TEL: 07 3252 4400 FAX: 07 3252 2911

CLIENT.	LEIGHTON PROPERTIES	
JOB	THE KINGSCLIFF RESORT	
LOCATION	CASUARINA WAY	
	KINGSCLIFF	2487
PROPERTY DESCRIPTION		

JOB No. 1040
DATE APR 09
SCALE 1:1000@A1
50%@A3
DRAWN NK
CHECKED JMA Architects

DRAWING SET	MASTER PLAN	
DRAWING TITLE	BUSHFIRE APZ PLAN	
DRAWING No:	1040	MP-01-8
ISSUE	B	
PRINT DATE	8/10/2009	

FOR SUBMISSION