


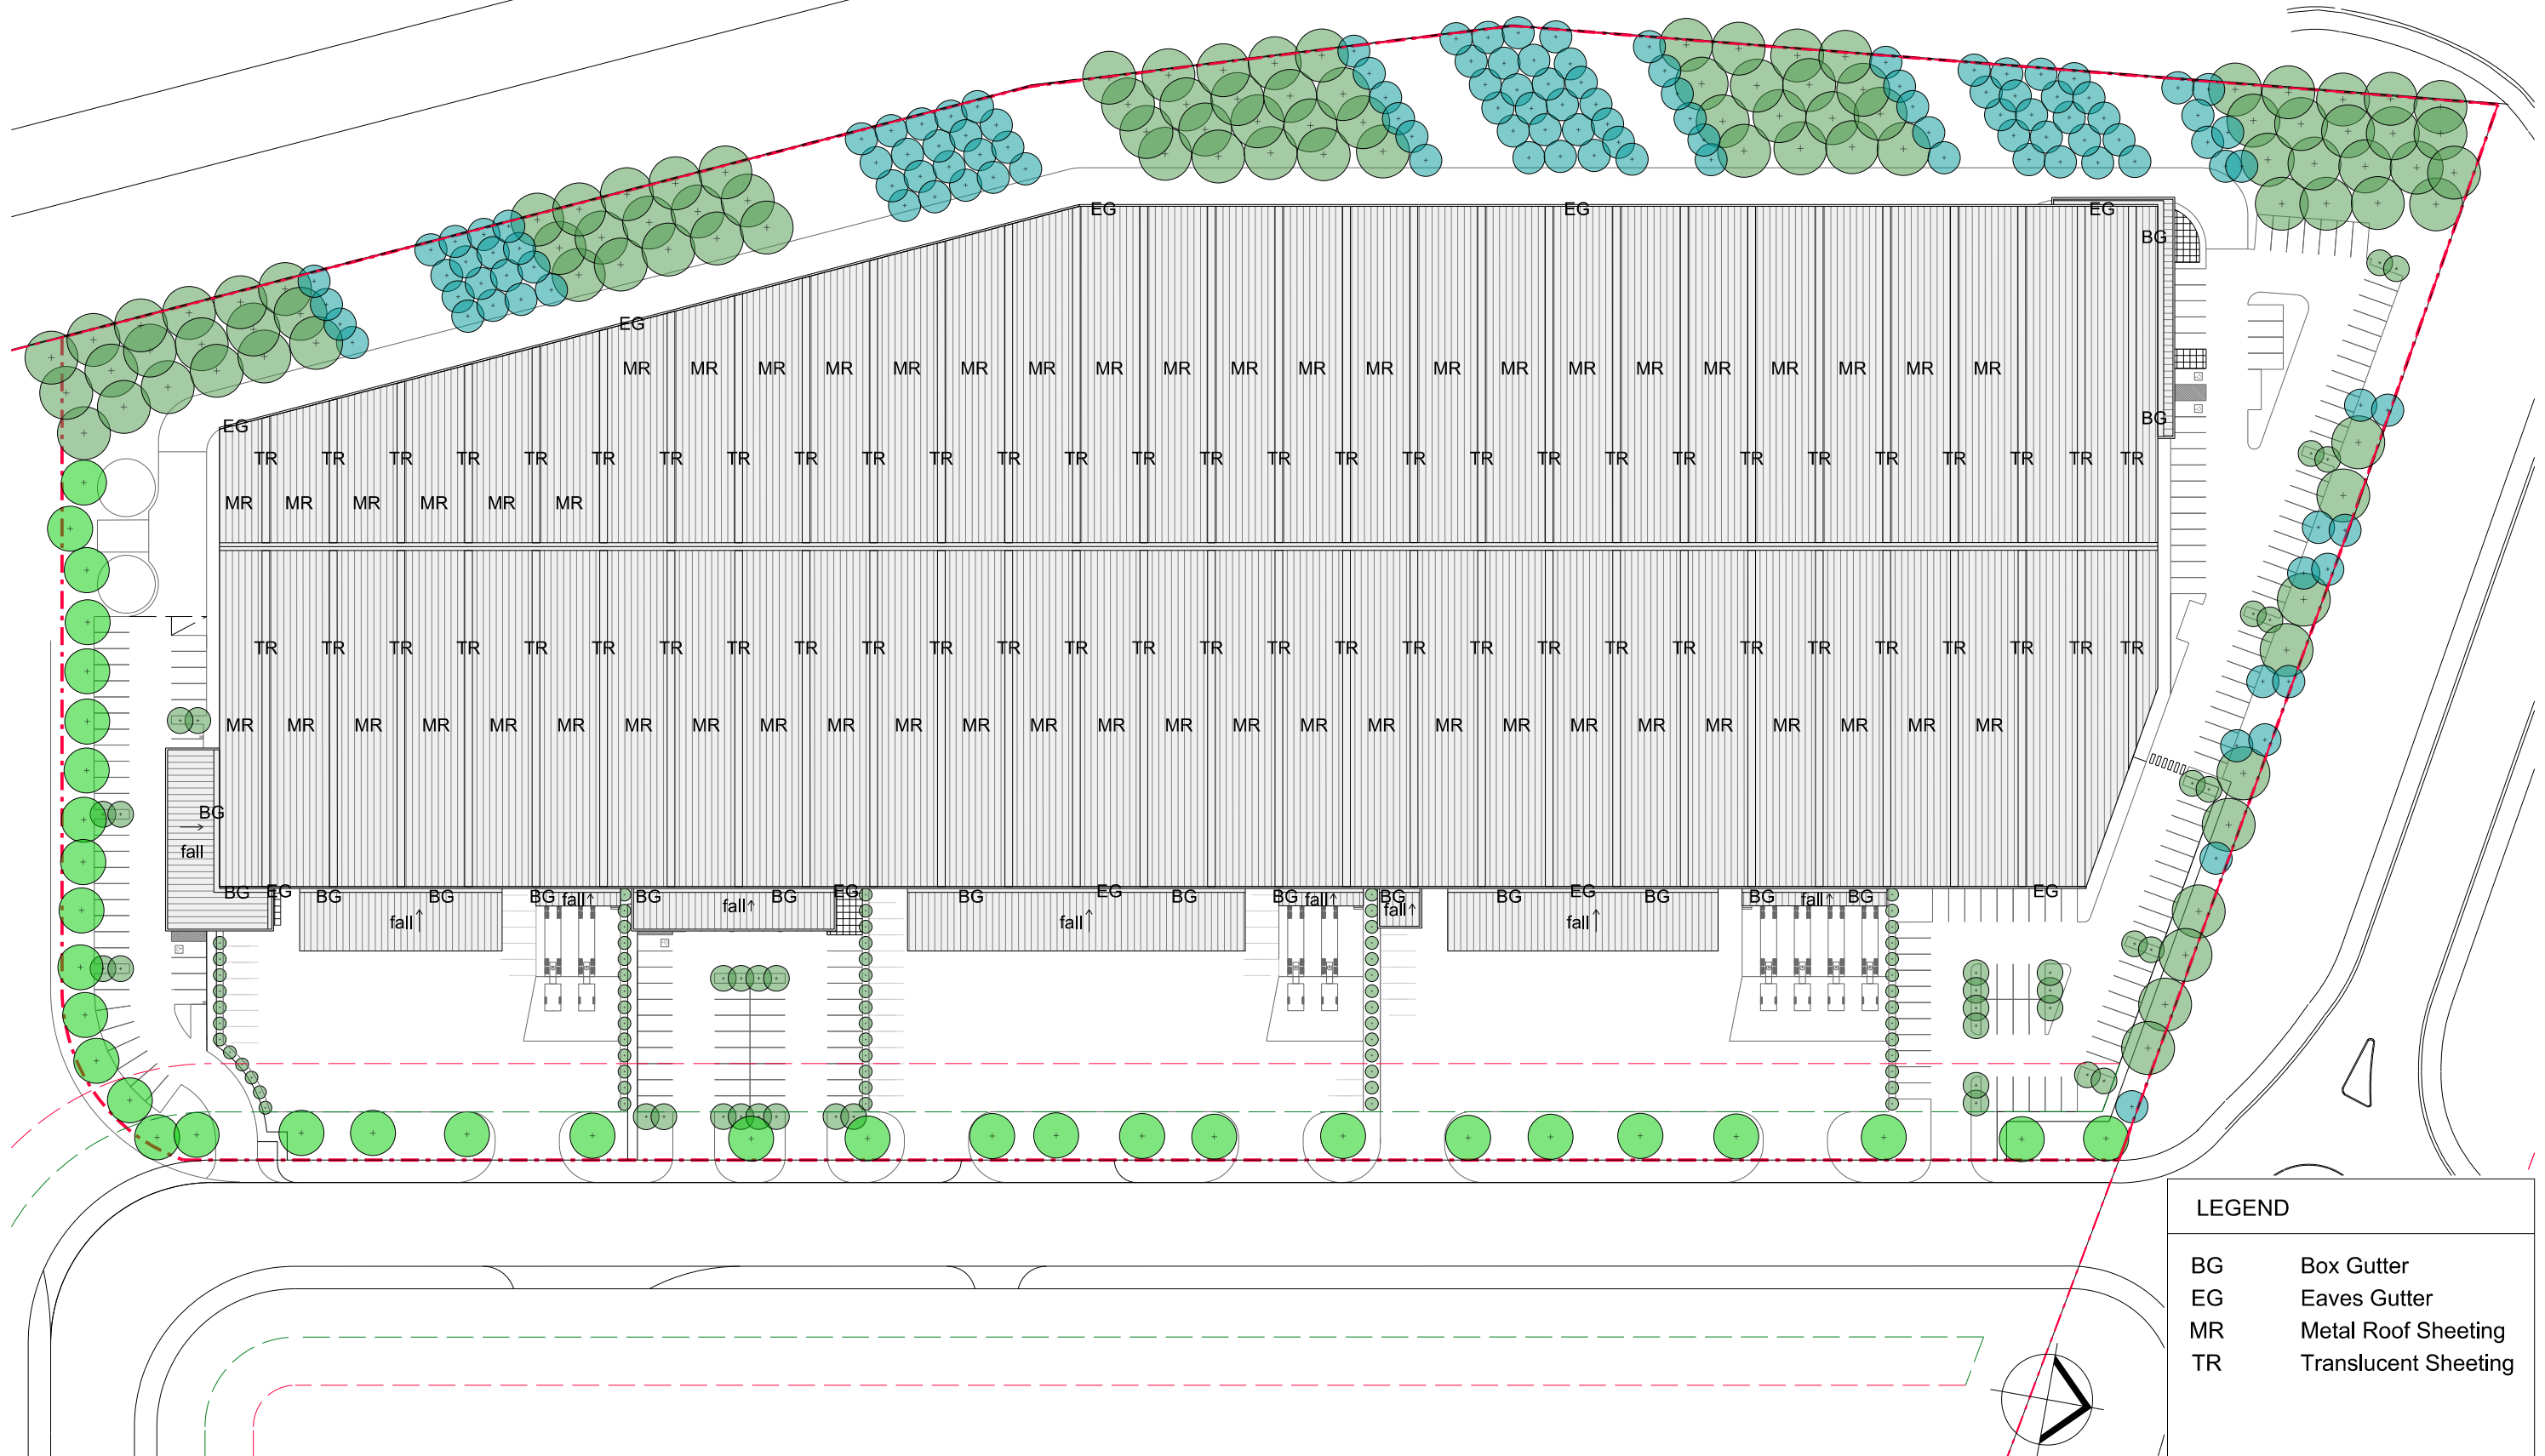



- Indicative External Finishes Legend
- ①

Colorbond cladding - 'Surfmist'
- ②

Colorbond cladding - 'Windspray'
- ③

Colorbond cladding - 'Ironstone'
- ④

Colorbond metallic cladding - 'Citi'
- ⑤

Colorbond fascia to canopy - 'Ironstone'
- ⑥

Colorbond downpipes & gutter - 'Ironstone'
- ⑦

Zincalume roof sheeting
- ⑧

Metal roller shutter - 'Windspray'
- ⑨

Paint finish to precast concrete - dark grey
- ⑩


Alpolic (or similar) cladding - 'Off White'
- ⑪

Alpolic (or similar) cladding - 'Yellow Green'
- ⑫


Alpolic (or similar) cladding - 'Mandarin Orange'
- ⑬

Alpolic (or similar) cladding - 'Sky Blue'
- ⑭

Aluminium Framed Glazing

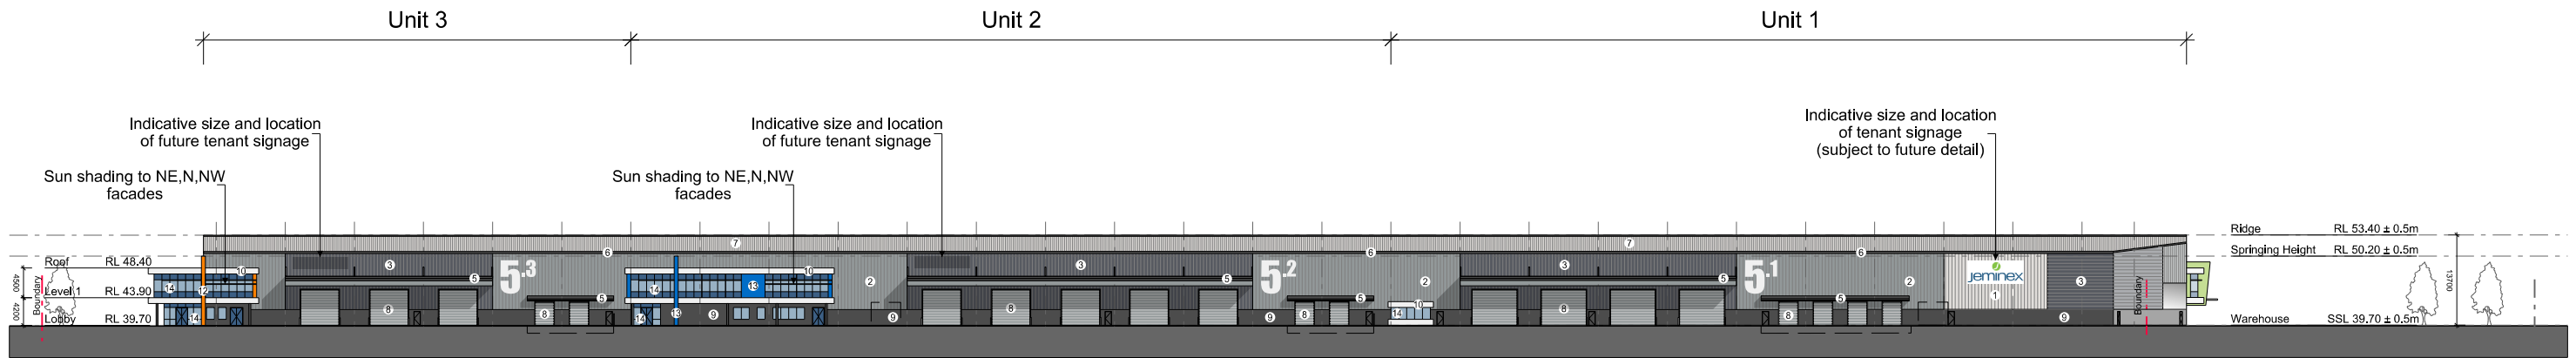


East (Estate Road) Elevation

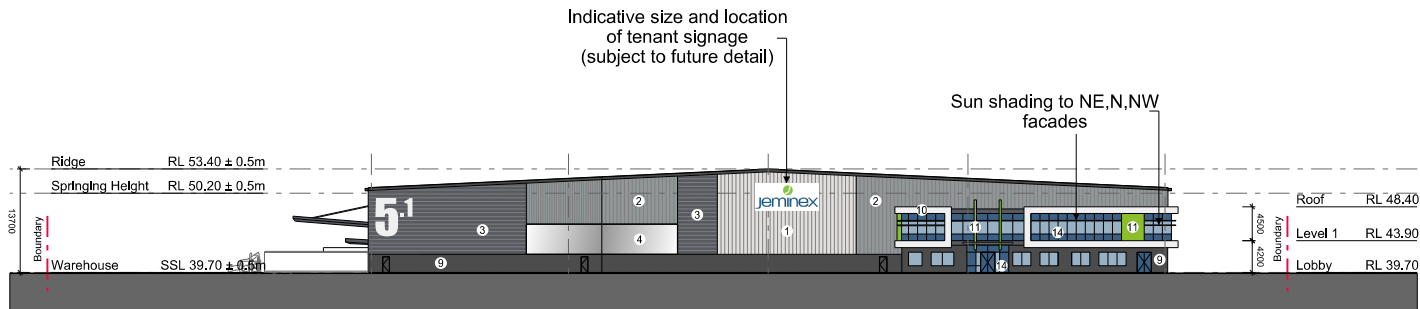


North Elevation

Indicative External Finishes Legend


- ① Colorbond cladding - 'Surfmist'
- ② Colorbond cladding - 'Windspray'
- ③ Colorbond cladding - 'Ironstone'
- ④ Colorbond metallic cladding - 'Citi'
- ⑤ Colorbond fascia to canopy - 'Ironstone'
- ⑥ Colorbond downpipes & gutter - 'Ironstone'
- ⑦ Zincalume roof sheeting
- ⑧ Metal roller shutter - 'Windspray'
- ⑨ Paint finish to precast concrete - dark grey
- ⑩ Alpolic (or similar) cladding - 'Off White'
- ⑪ Alpolic (or similar) cladding - 'Yellow Green'
- ⑫ Alpolic (or similar) cladding - 'Mandarin Orange'
- ⑬ Alpolic (or similar) cladding - 'Sky Blue'
- ⑭ Aluminium Framed Glazing

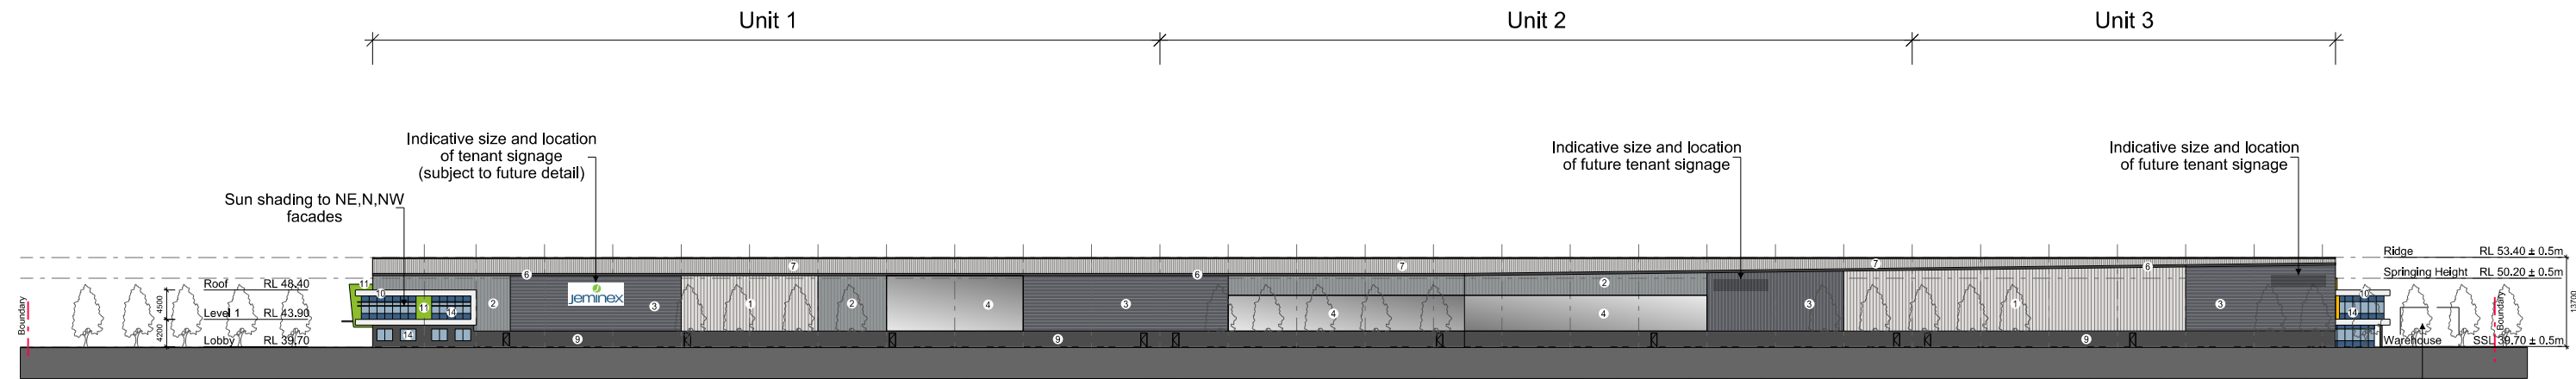


West (Mamre Road) Elevation

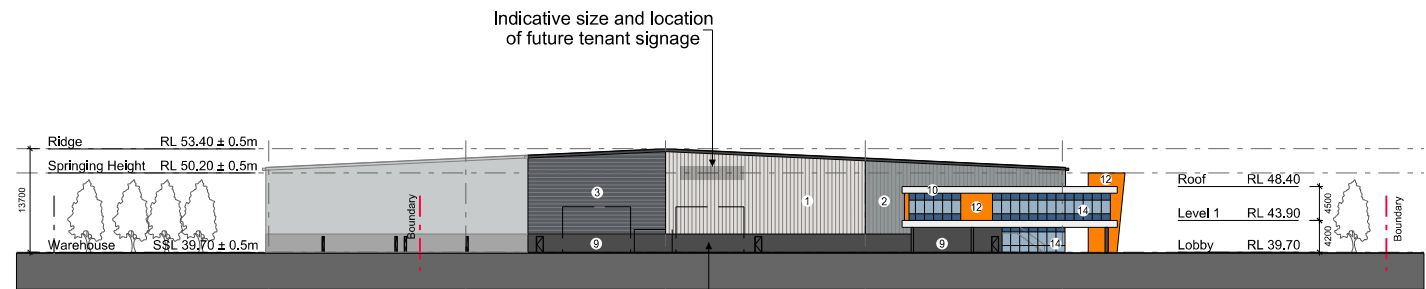


South Elevation

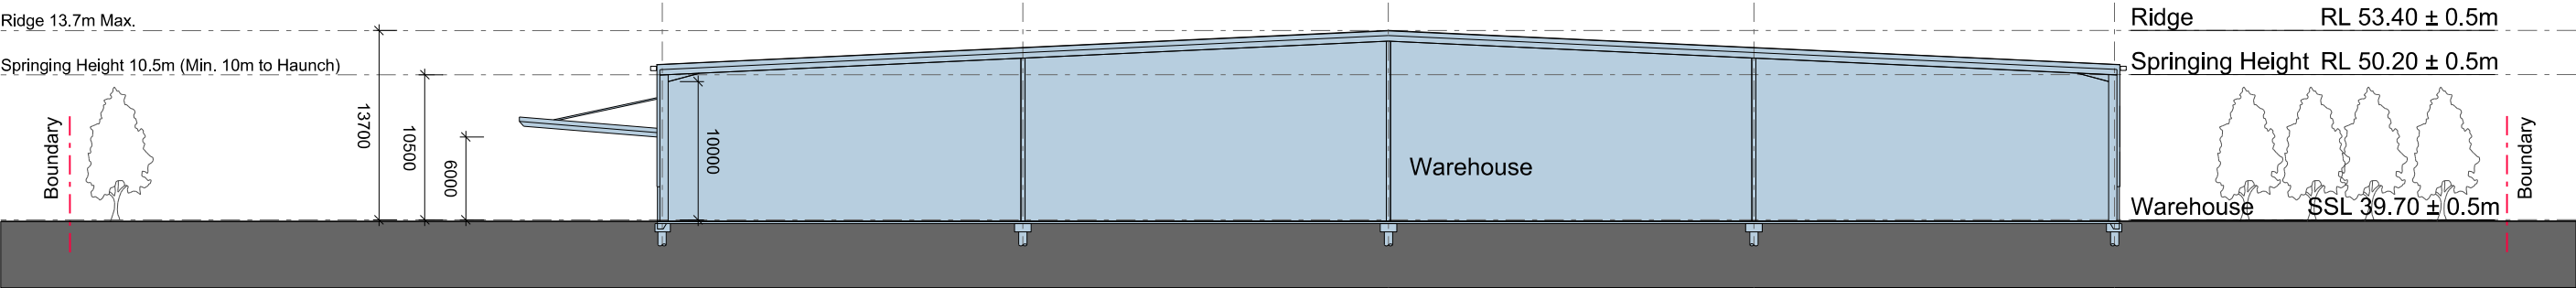


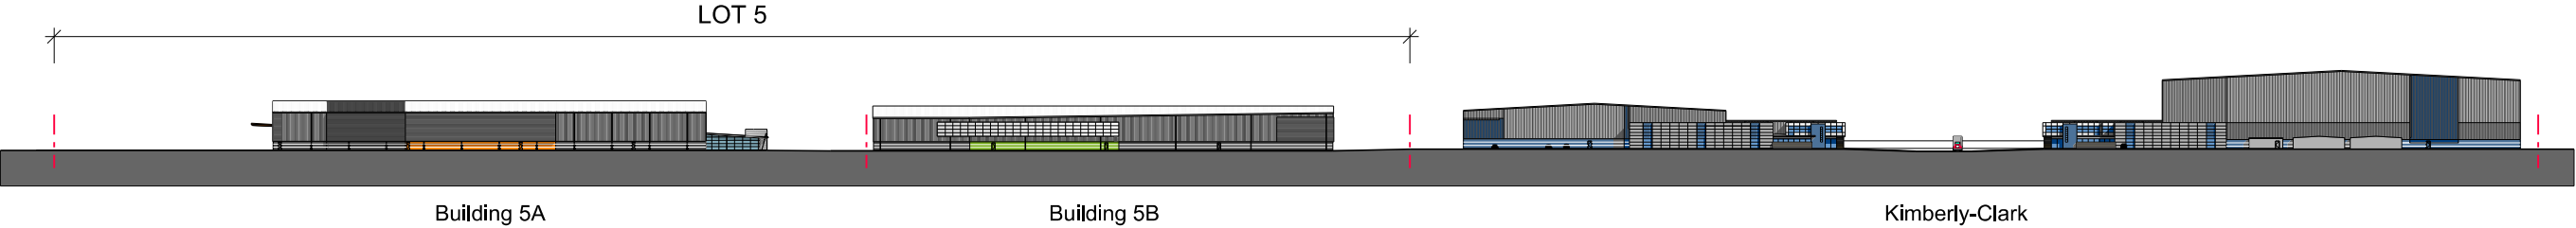


West (Mamre Road) Elevation - as APPROVED

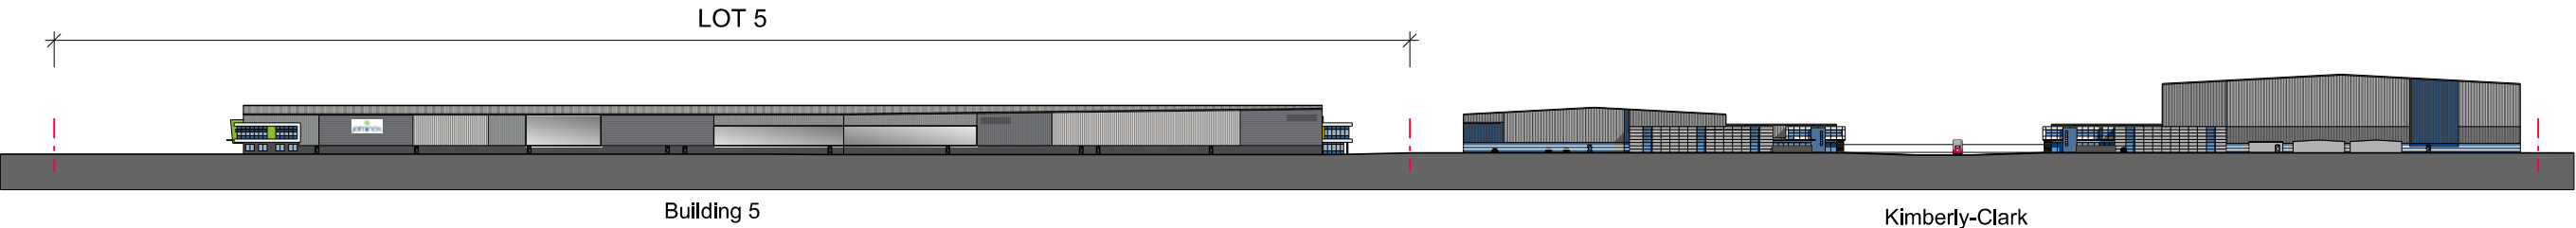

West (Mamre Road) Elevation - PROPOSED Modification

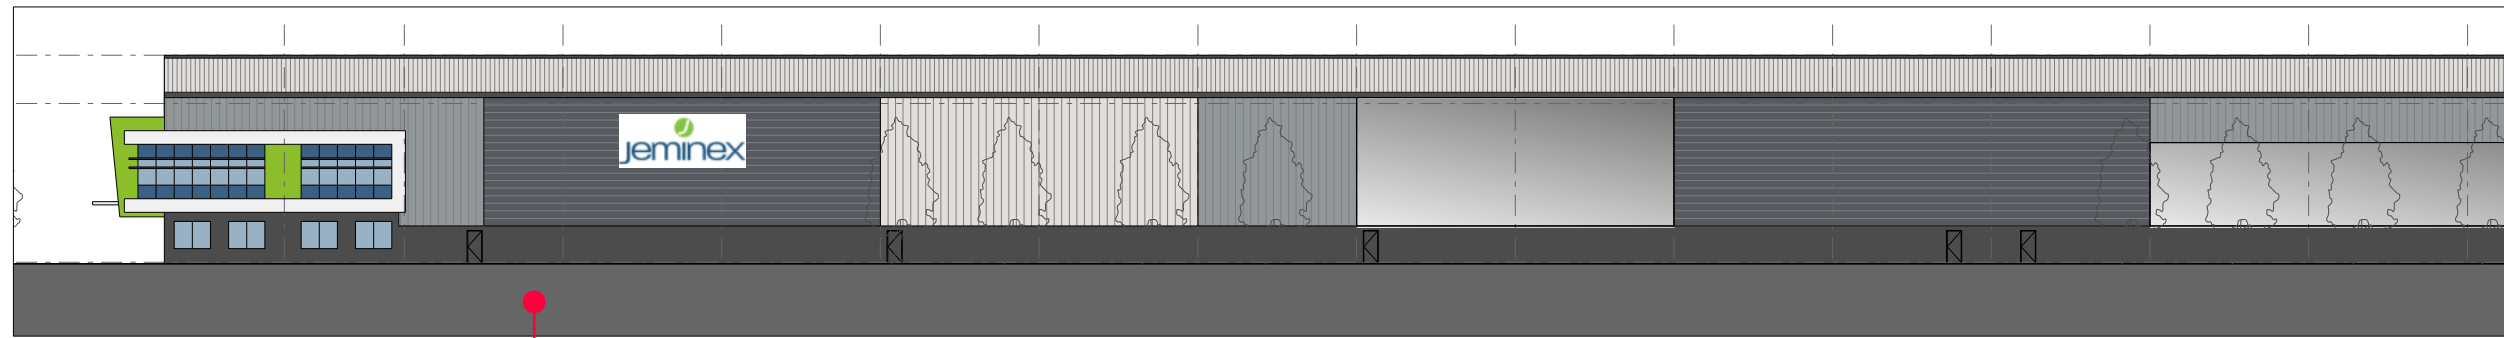


Detail West (Mamre Road) Elevation (scale 1:500@A3)

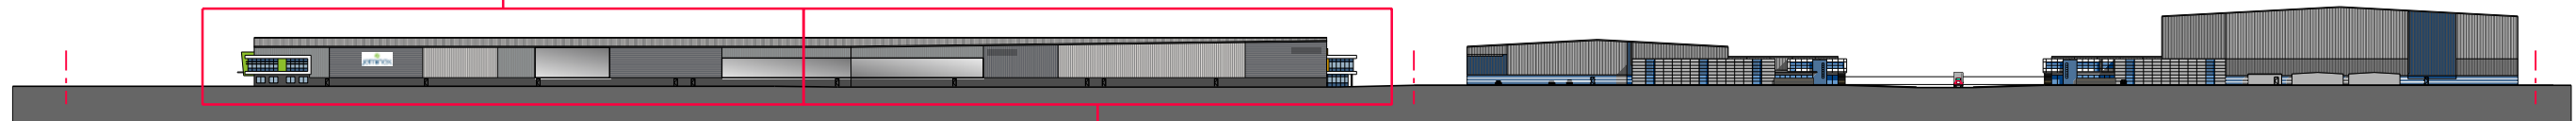

Building 5

Kimberly-Clark


West (Mamre Road) Elevation - PROPOSED Modification

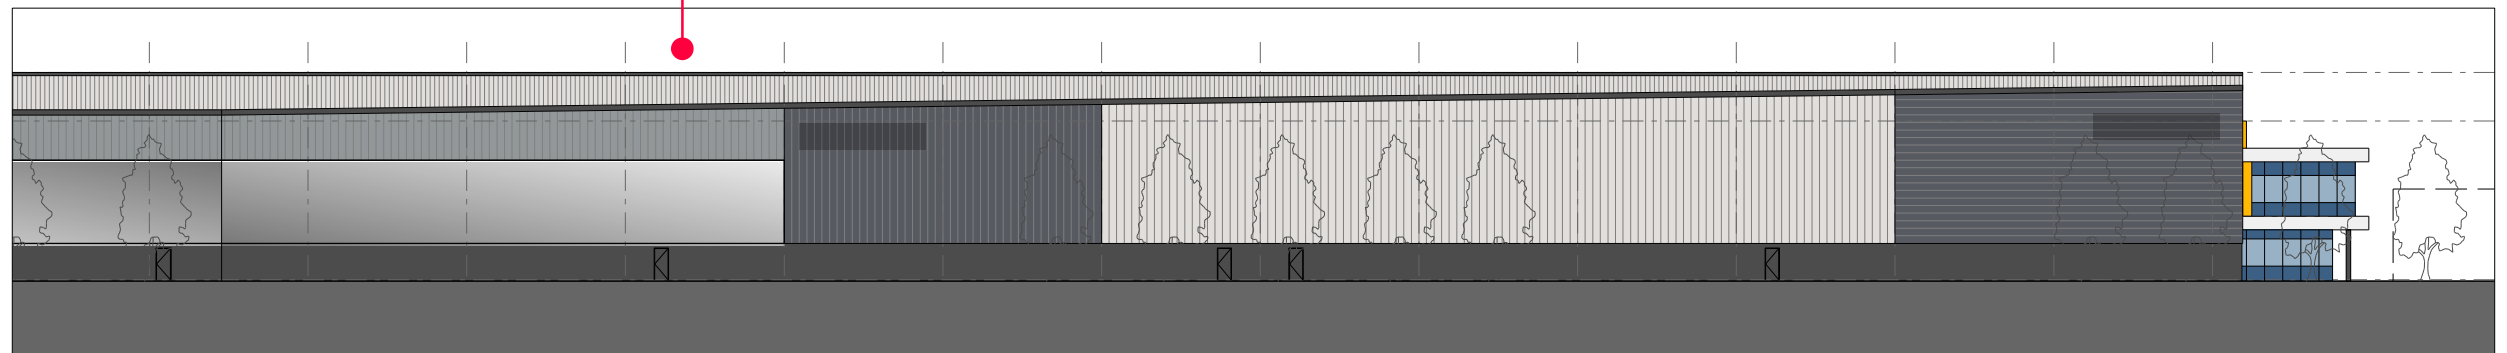


Detail West (Mamre Road) Elevation (scale 1:500@A3)



East (Estate Road) Elevation - as APPROVED

 

East (Estate Road) Elevation - PROPOSED Modification

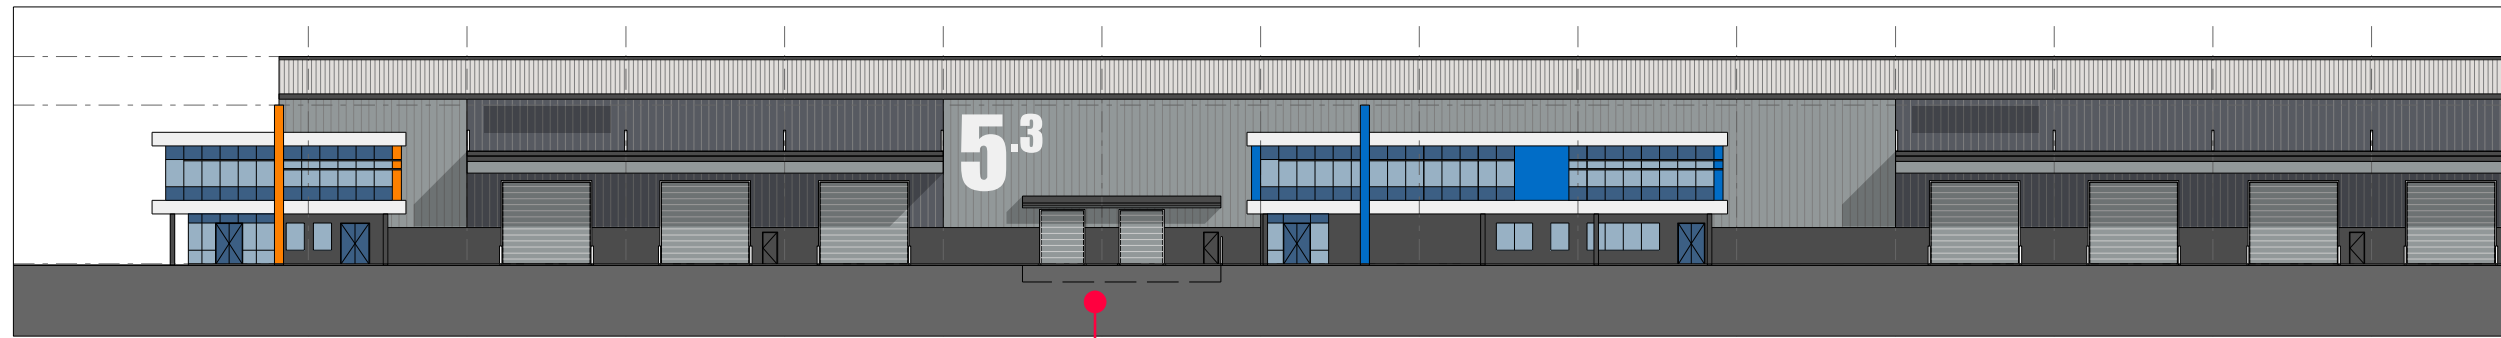


Detail East (Estate Road) Elevation (scale 1:500@A3)



Building 5

East (Estate Road) Elevation - PROPOSED Modification

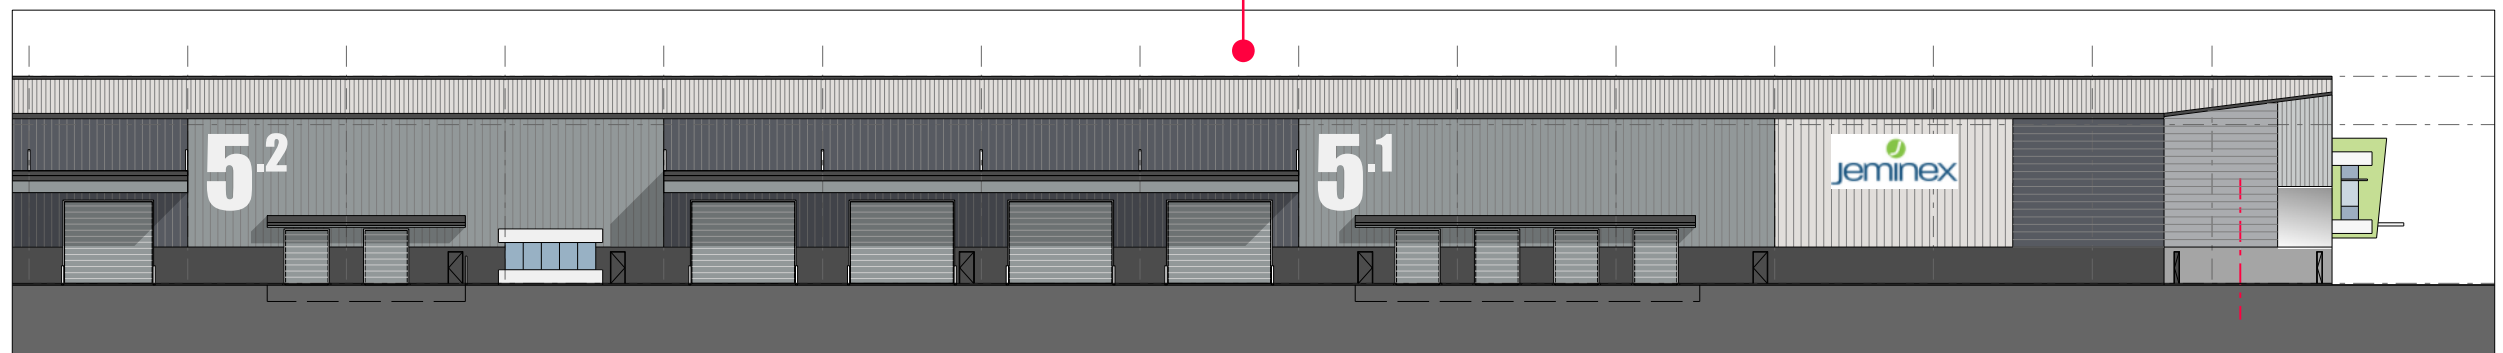

Detail East (Estate Road) Elevation (scale 1:500@A3)

