




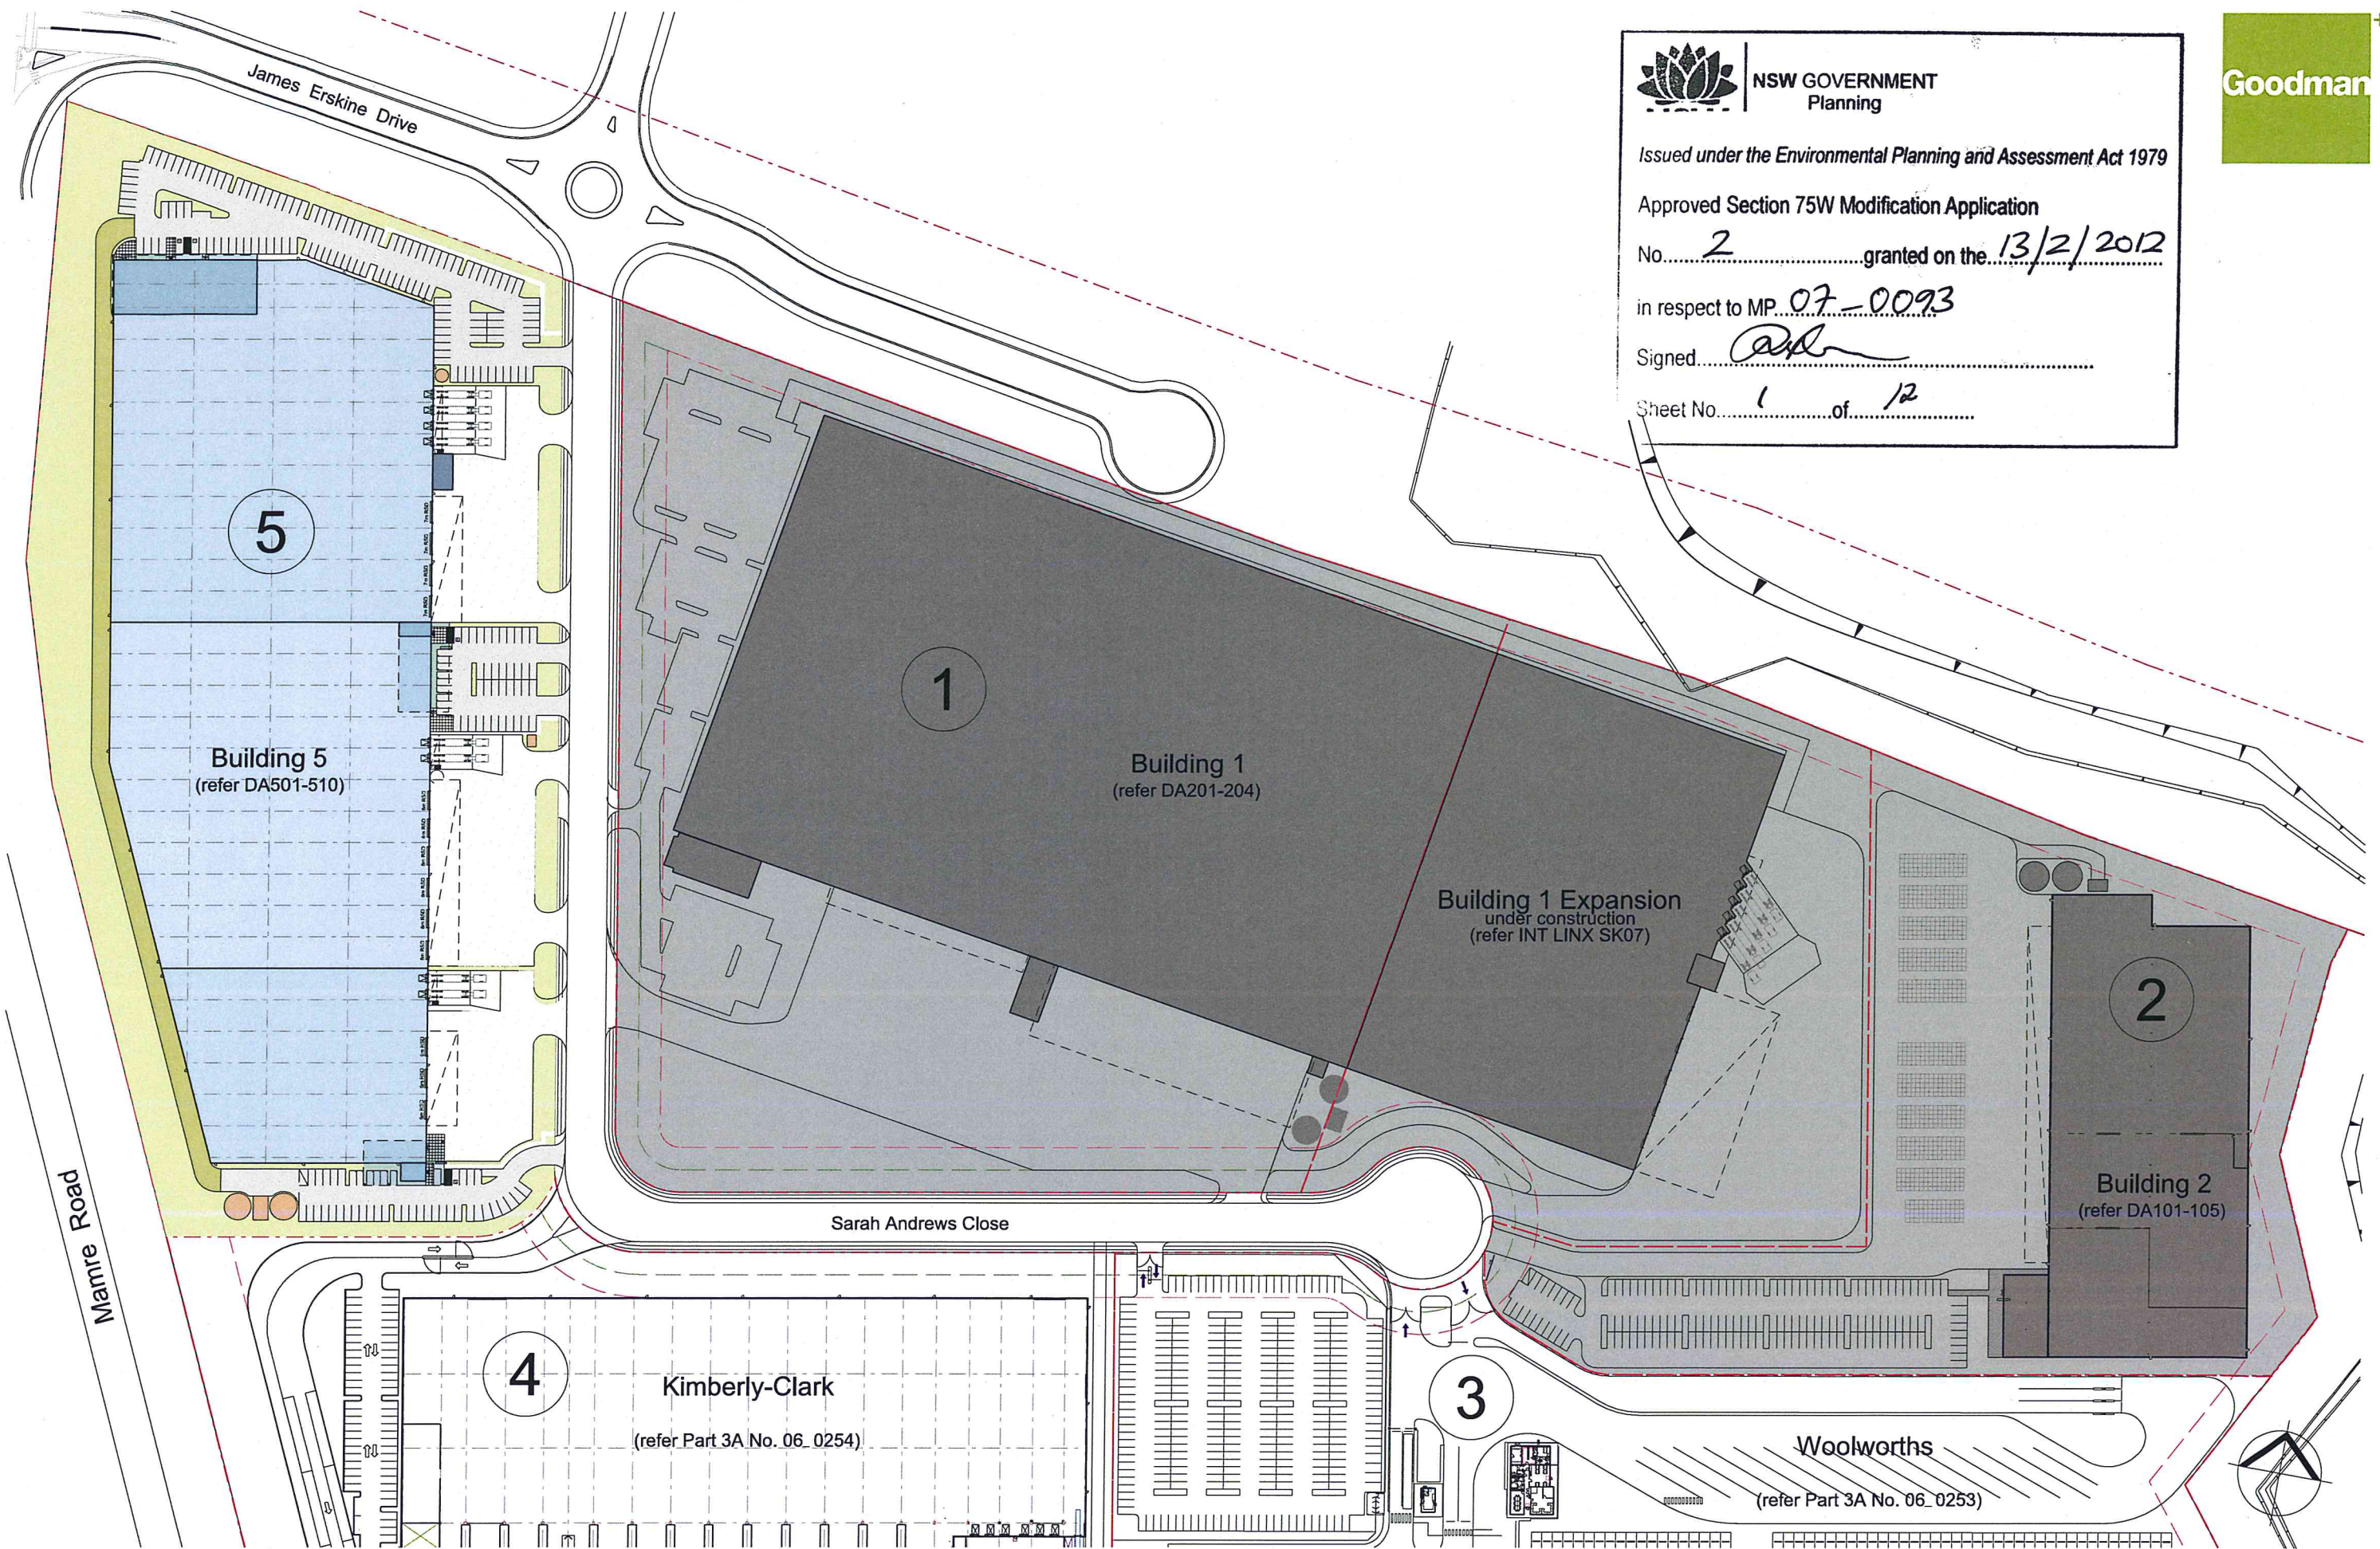

NSW GOVERNMENT
Planning

Issued under the Environmental Planning and Assessment Act 1979

Approved Section 75W Modification Application

No. 2 granted on the 13/2/2012

in respect to MP 07-0093

Signed [Signature]

Sheet No. 1 of 12



NSW GOVERNMENT
Planning

Issued under the Environmental Planning and Assessment Act 1979





Approved Section 75W Modification Application

No. 2 granted on the 13/2/2012

in respect to MP 07-0093

Signed [Signature]

Sheet No. 2 of 12

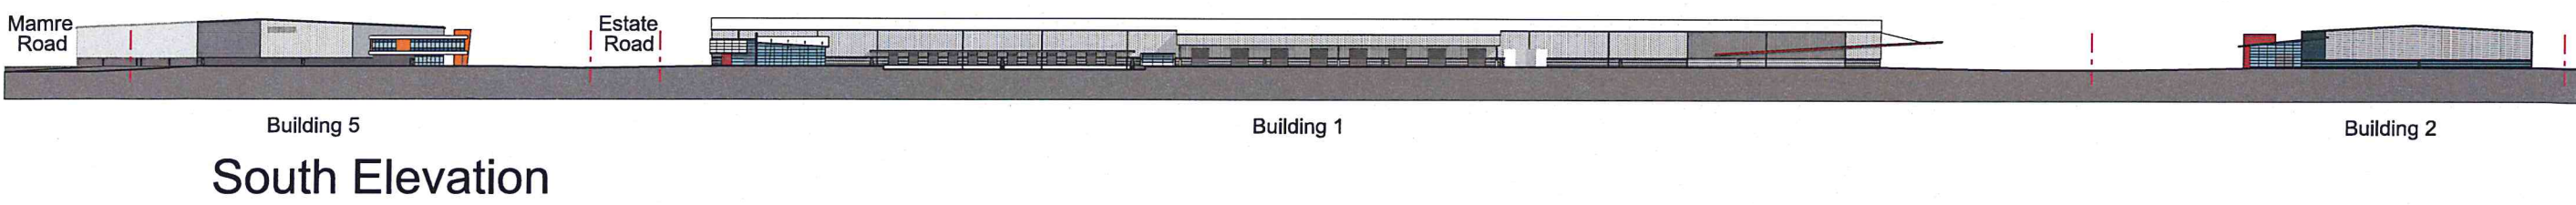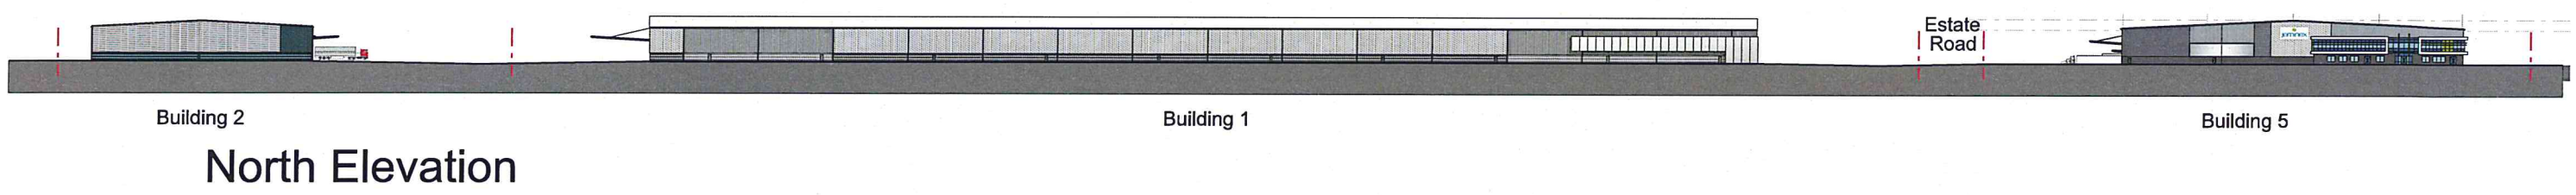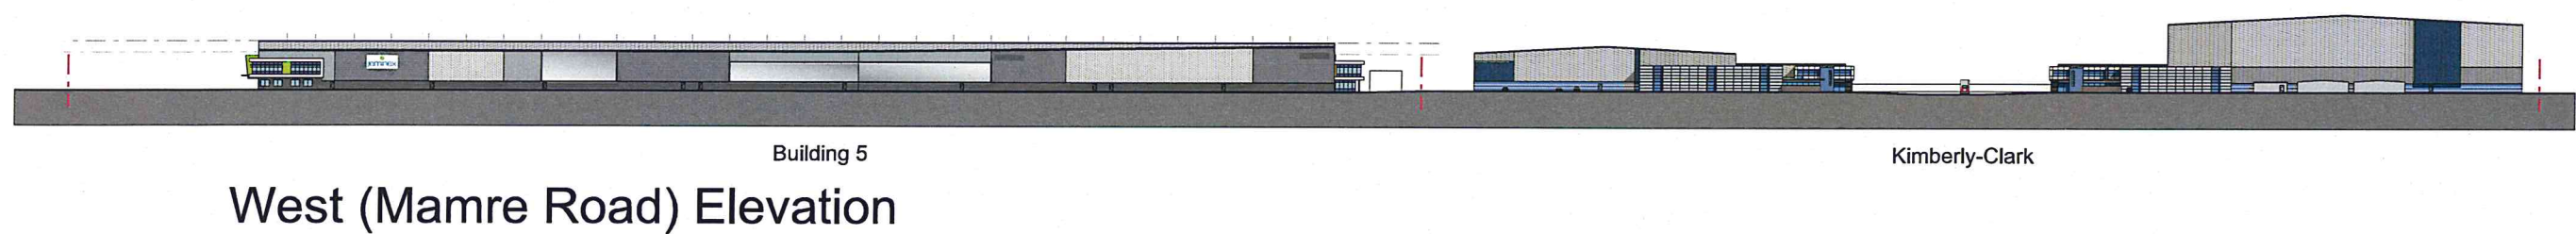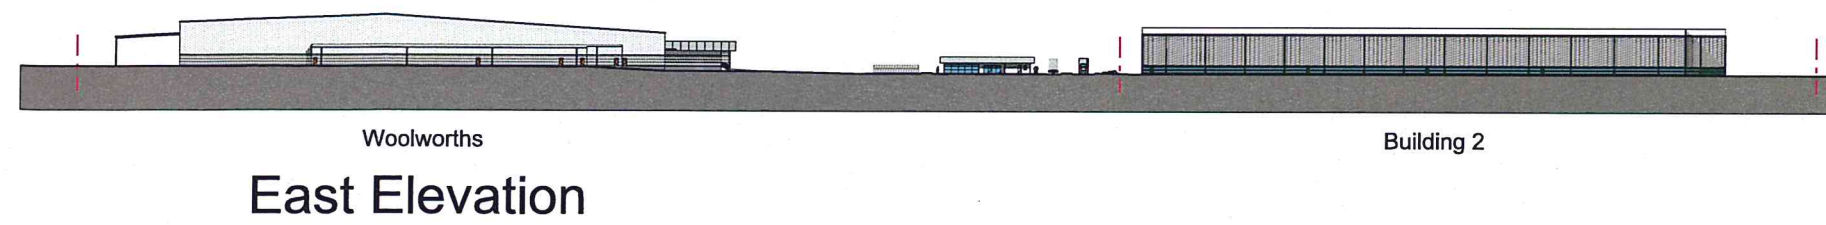

Development Area Schedule		
Site Area	56,192 sqm	
Unit 1 Warehouse	11,598 sqm	
Office 1 (2 lvs)	1,800 sqm	
Dock Office 1	80 sqm	
Unit 1 Total Area	13,478 sqm	
Unit 2 Warehouse	11,550 sqm	
Office 2 (over)	500 sqm	
Lobby 2	50 sqm	
Unit 2 Total Area	12,100 sqm	
Unit 3 Warehouse	5,160 sqm	
Office 3 (over)	400 sqm	
Lobby 3	50 sqm	
Unit 3 Total Area	5,610 sqm	
Total Building Area	31,188 sqm	



NSW GOVERNMENT
Planning

Issued under the Environmental Planning and Assessment Act 1979


Approved Section 75W Modification Application

No. 2 granted on the 13/2/2012

in respect to MP 07_0093

Signed [Signature]

Sheet No. 3 of 12

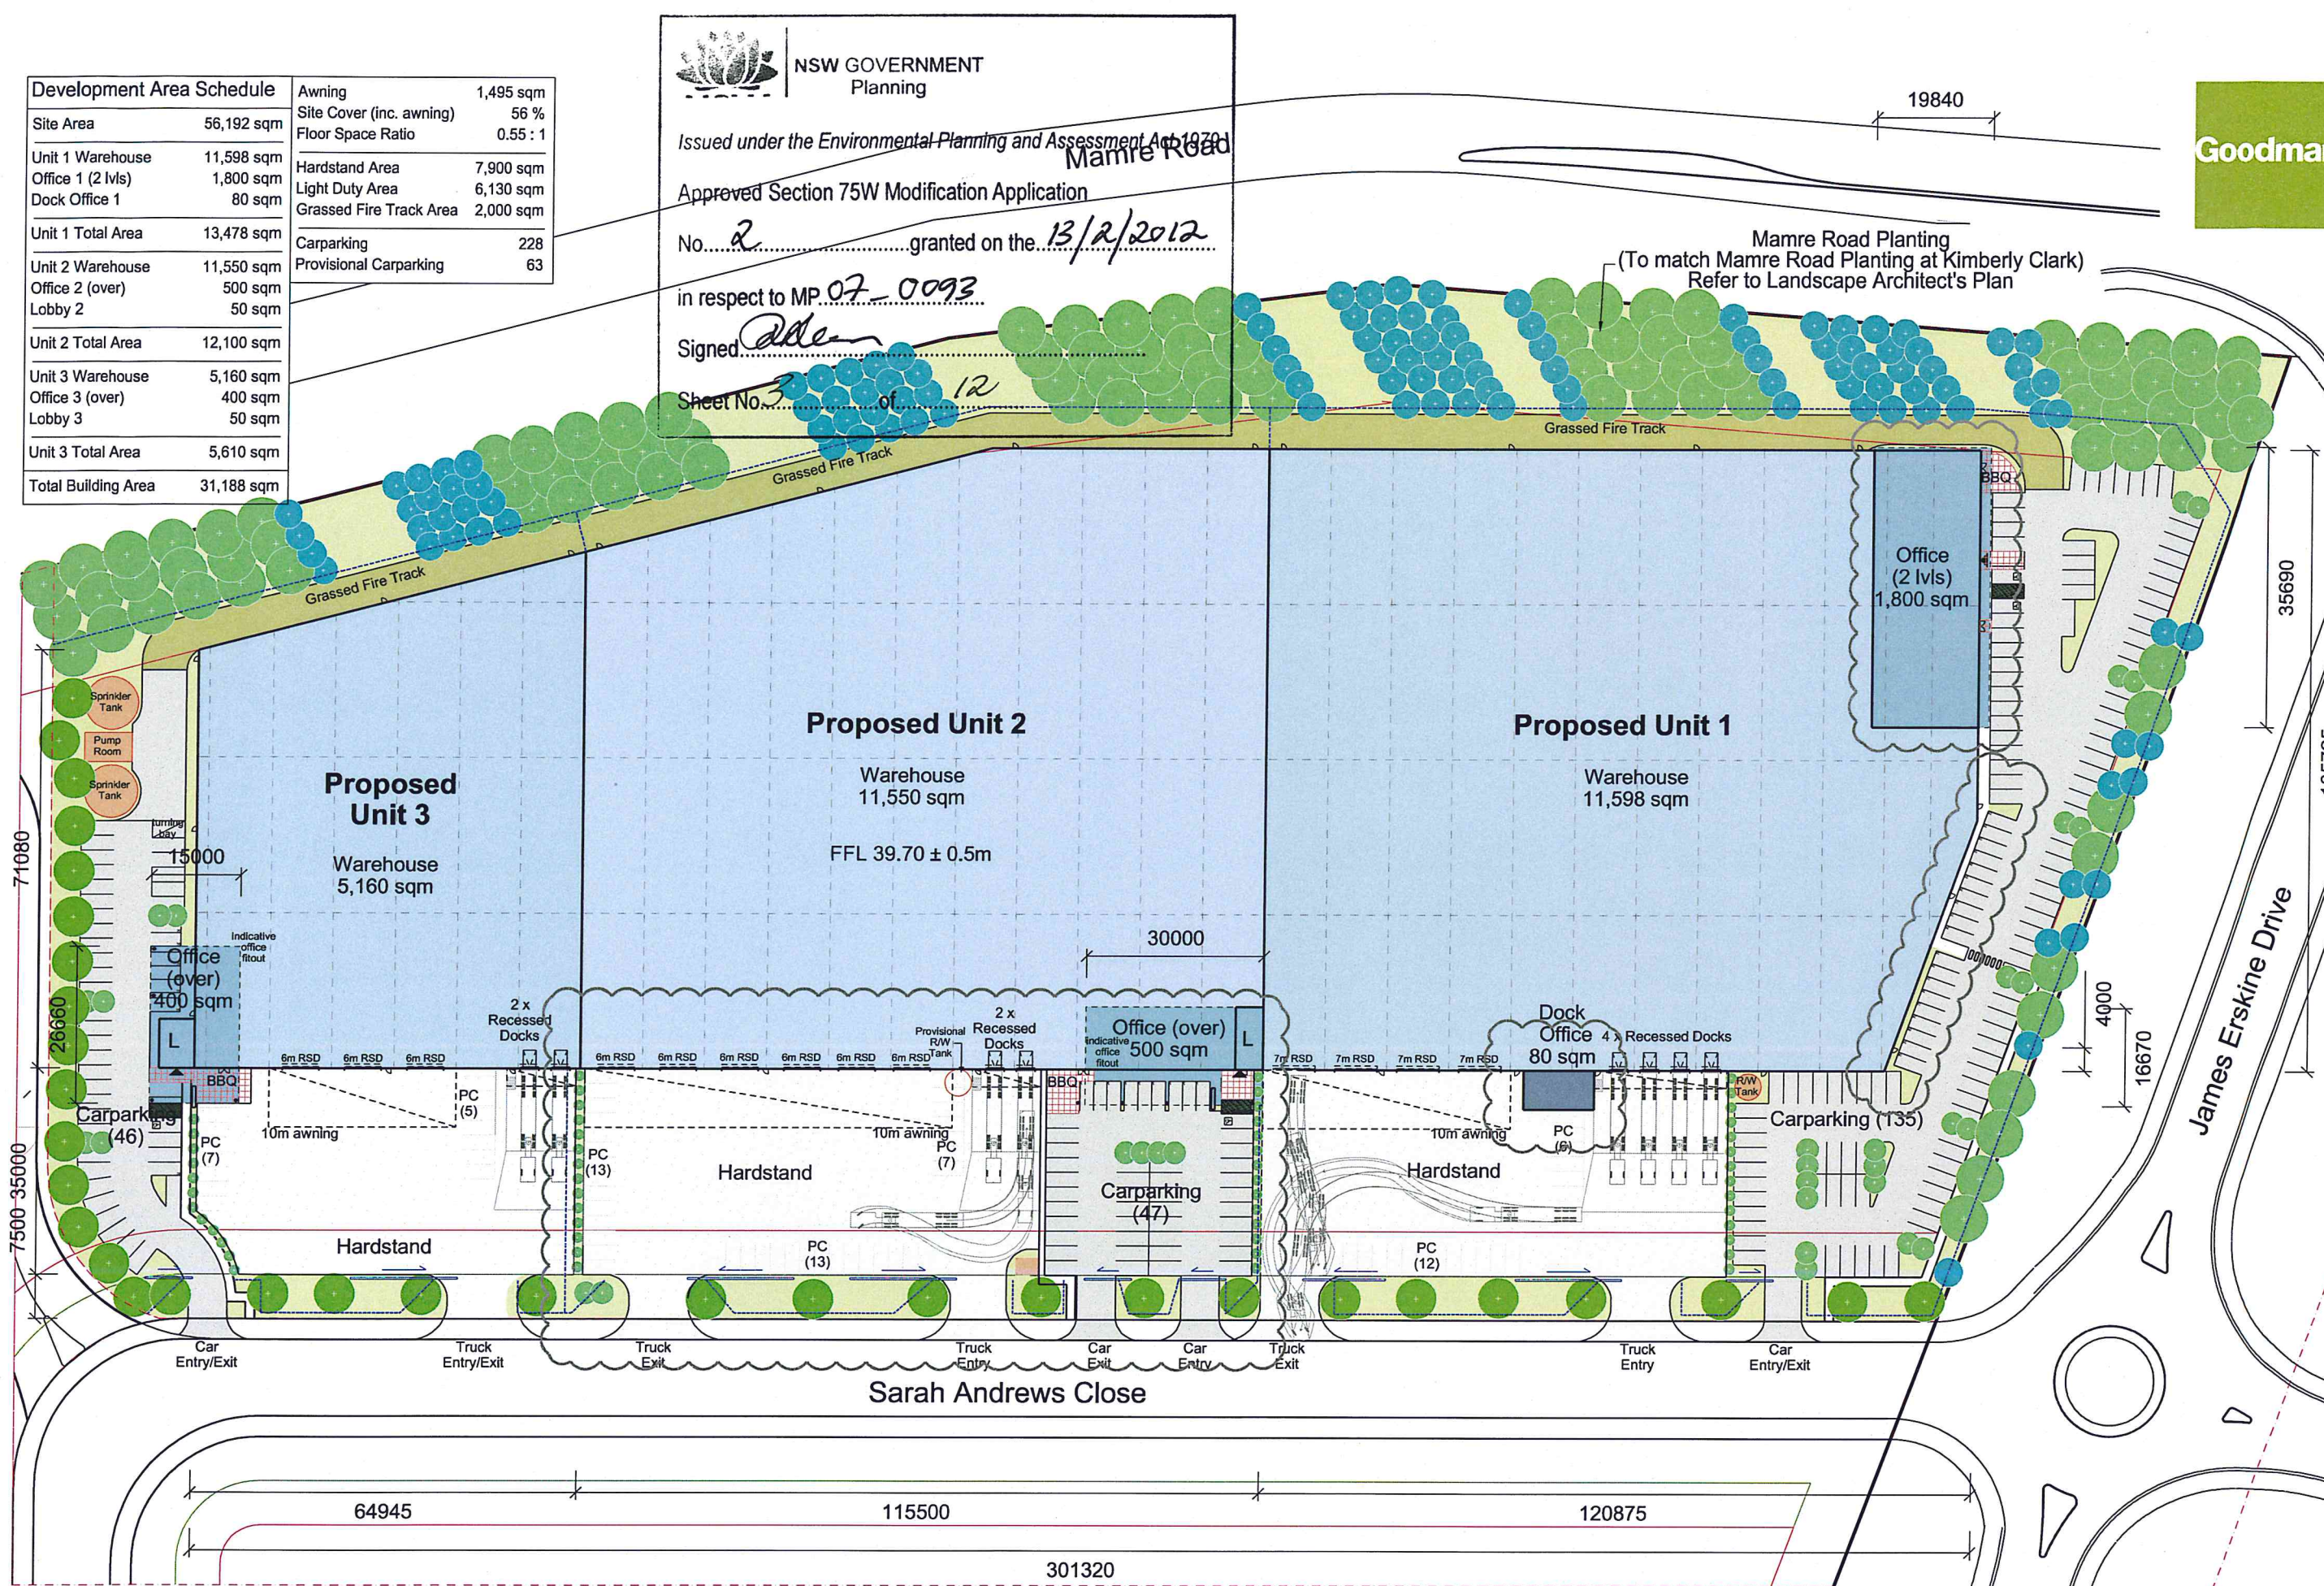

design+

INTERLINK Industrial Estate
Mamre Road, Erskine Park

Proposed Industrial Development
s75W Modification to MP 07_0093

Site Plan

1:500 @ A1
1:1000 @ A3
15 Dec 11 HL

INT DA501 (G)



NSW GOVERNMENT
Planning

Issued under the Environmental Planning and Assessment Act 1979

Approved Section 75W Modification Application


No. 2 granted on the 13/2/2012

in respect to MP 07 0093

Signed [Signature]

Sheet No. 4 of 12

Goodman

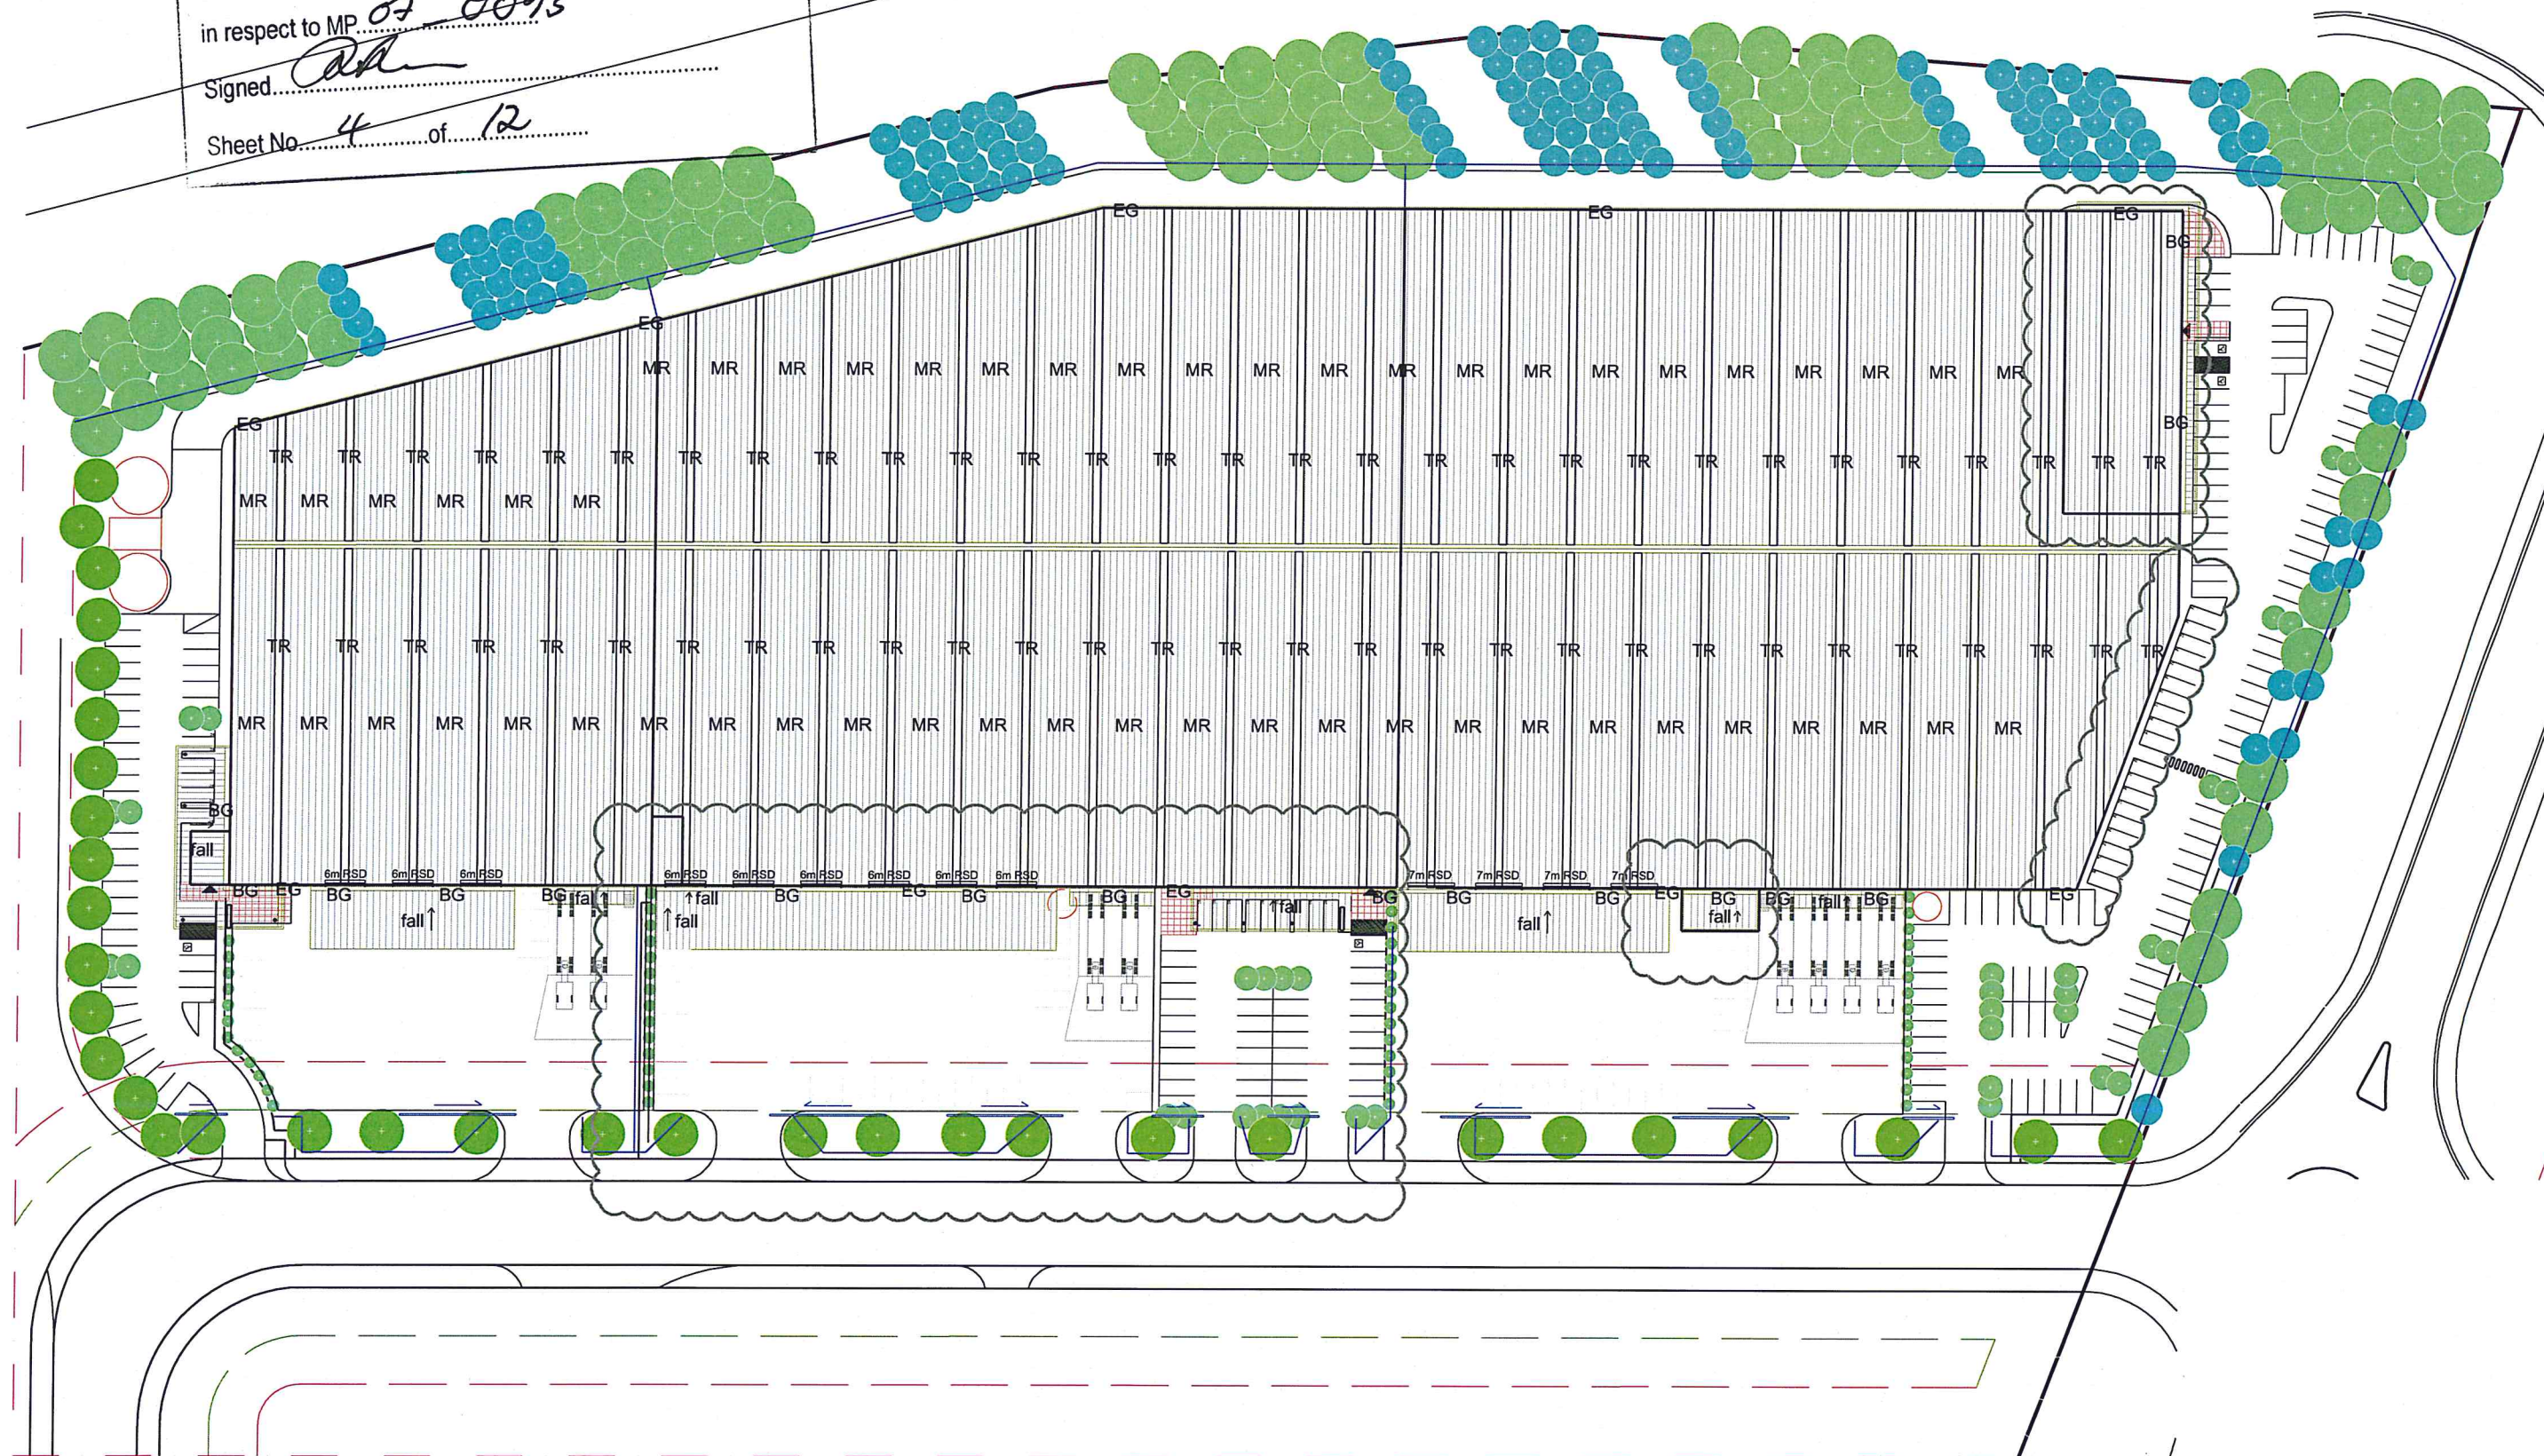

design+

INTERLINK Industrial Estate

Mamre Road, Erskine Park

Proposed Industrial Development

s75W Modification to MP 07_0093

Roof Plan

1:500 @ A1
1:1000 @ A3

15 Dec 11

HL

INT DA502 (D)

Indicative External Finishes Legend

- ① Colorbond cladding - 'Surfmist'
- ② Colorbond cladding - 'Windspray'
- ③ Colorbond cladding - 'Ironstone'
- ④ Colorbond metallic cladding - 'Citi'
- ⑤ Colorbond fascia to canopy - 'Ironstone'
- ⑥ Colorbond downpipes & gutter - 'Ironstone'
- ⑦ Zincalume roof sheeting
- ⑧ Metal roller shutter - 'Windspray'
- ⑨ Paint finish to precast concrete - dark grey
- ⑩ Alpolc (or similar) cladding - 'Off White'
- ⑪ Alpolc (or similar) cladding - 'Yellow Green'
- ⑫ Alpolc (or similar) cladding - 'Mandarin Orange'
- ⑬ Alpolc (or similar) cladding - 'Sky Blue'
- ⑭ Aluminium Framed Glazing



NSW GOVERNMENT
Planning

Issued under the Environmental Planning and Assessment Act 1979



Approved Section 75W Modification Application

No. 2 granted on the 13/2/2012

in respect to MP 07-0093

Signed [Signature]

Sheet No. 5 of 12

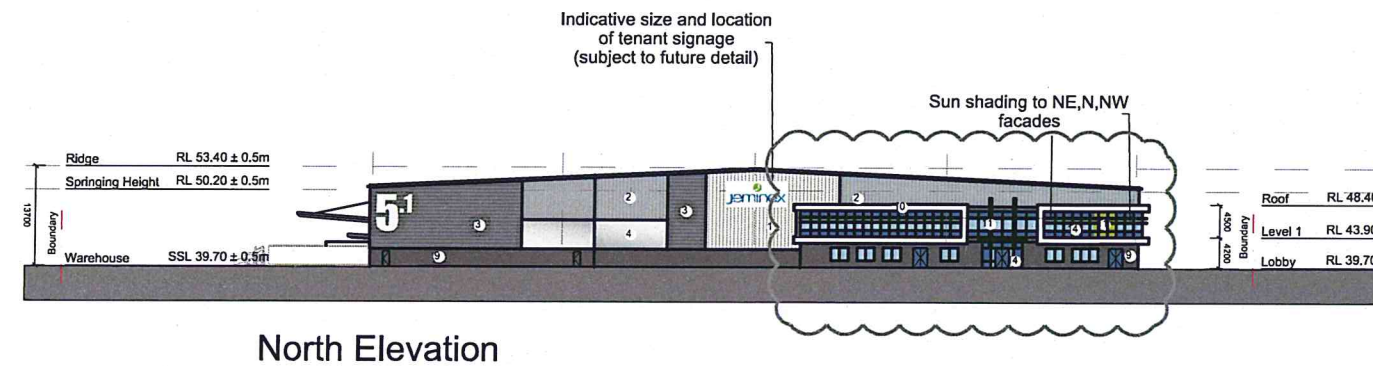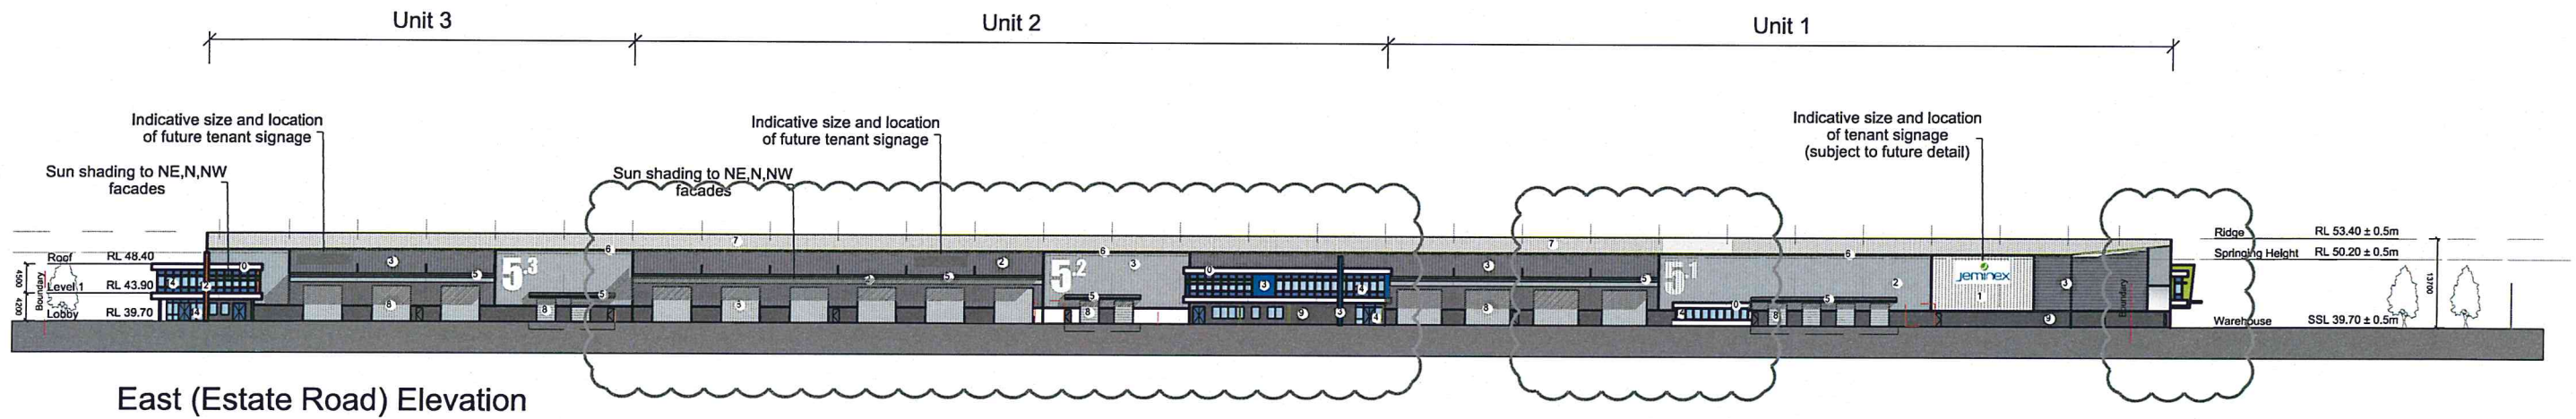

Indicative External Finishes Legend

- ① Colorbond cladding - 'Surfmist'
- ② Colorbond cladding - 'Windspray'
- ③ Colorbond cladding - 'Ironstone'
- ④ Colorbond metallic cladding - 'Citi'
- ⑤ Colorbond fascia to canopy - 'Ironstone'
- ⑥ Colorbond downpipes & gutter - 'Ironstone'
- ⑦ Zincolume roof sheeting
- ⑧ Metal roller shutter - 'Windspray'
- ⑨ Paint finish to precast concrete - dark grey
- ⑩ Alpolc (or similar) cladding - 'Off White'
- ⑪ Alpolc (or similar) cladding - 'Yellow Green'
- ⑫ Alpolc (or similar) cladding - 'Mandarin Orange'
- ⑬ Alpolc (or similar) cladding - 'Sky Blue'
- ⑭ Aluminium Framed Glazing



NSW GOVERNMENT
Planning

Issued under the Environmental Planning and Assessment Act 1979



Approved Section 75W Modification Application

No. 2 granted on the 13/2/2012

in respect to MP 07_0093

Signed [Signature]

Sheet No. 6 of 12

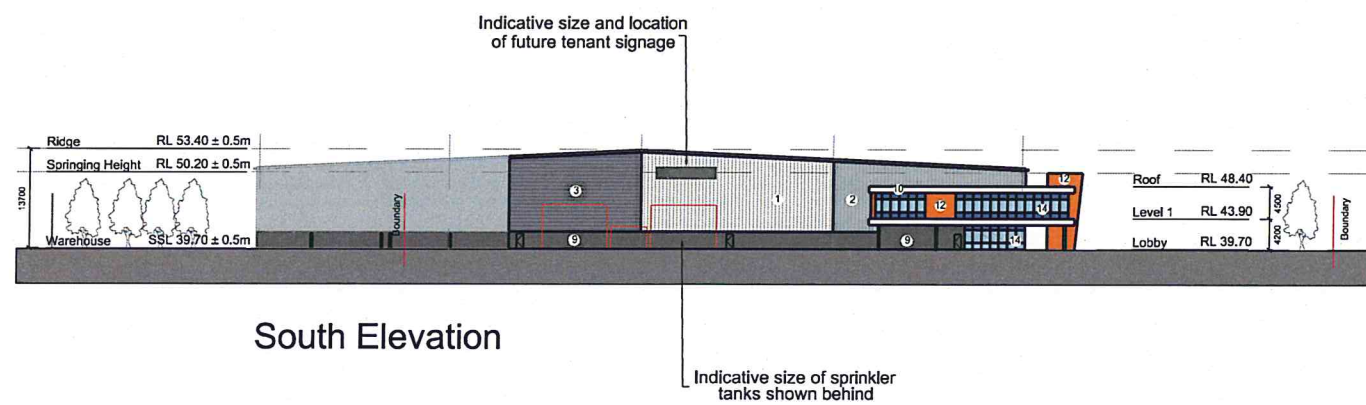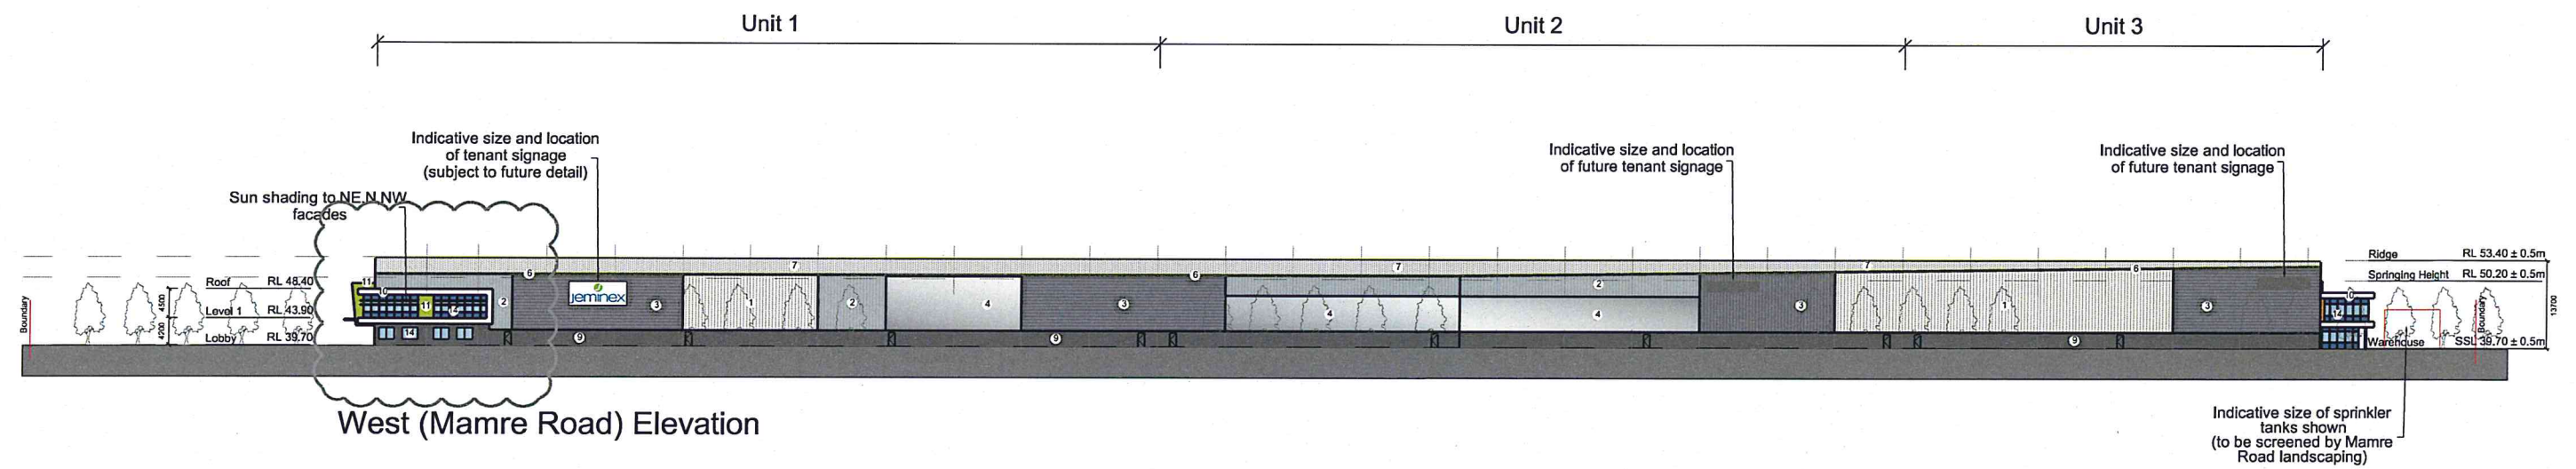



NSW GOVERNMENT
Planning

Issued under the Environmental Planning and Assessment Act 1979


Approved Section 75W Modification Application

No. 2 granted on the 13/2/2012

in respect to MP 07_0093

Signed [Signature]

Sheet No. 7 of 12

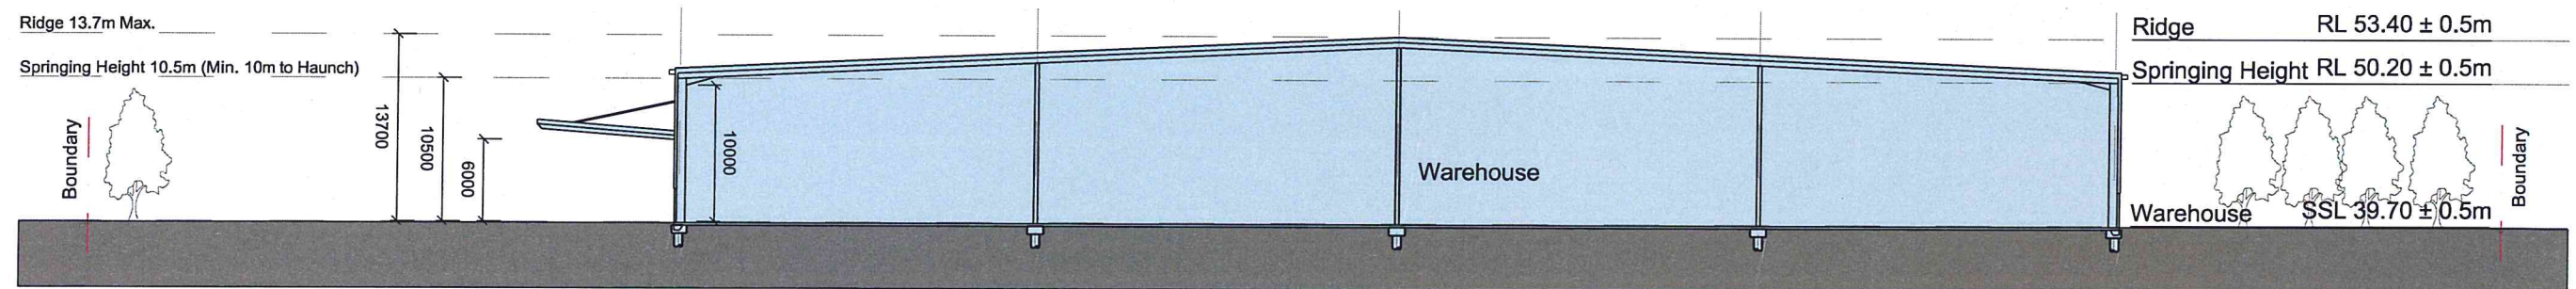


NSW GOVERNMENT
 Planning

Issued under the Environmental Planning and Assessment Act 1979


Approved Section 75W Modification Application

No. 2 granted on the 13/2/2012


in respect to MP 07_0093

Signed [Signature]

Sheet No. 8 of 12

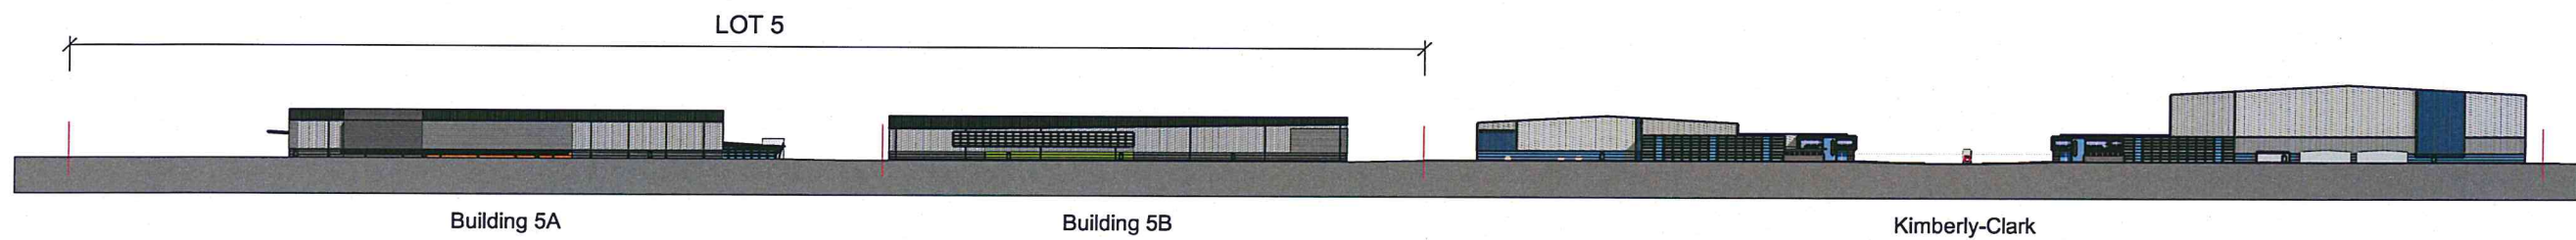

West (Mamre Road) Elevation - as APPROVED

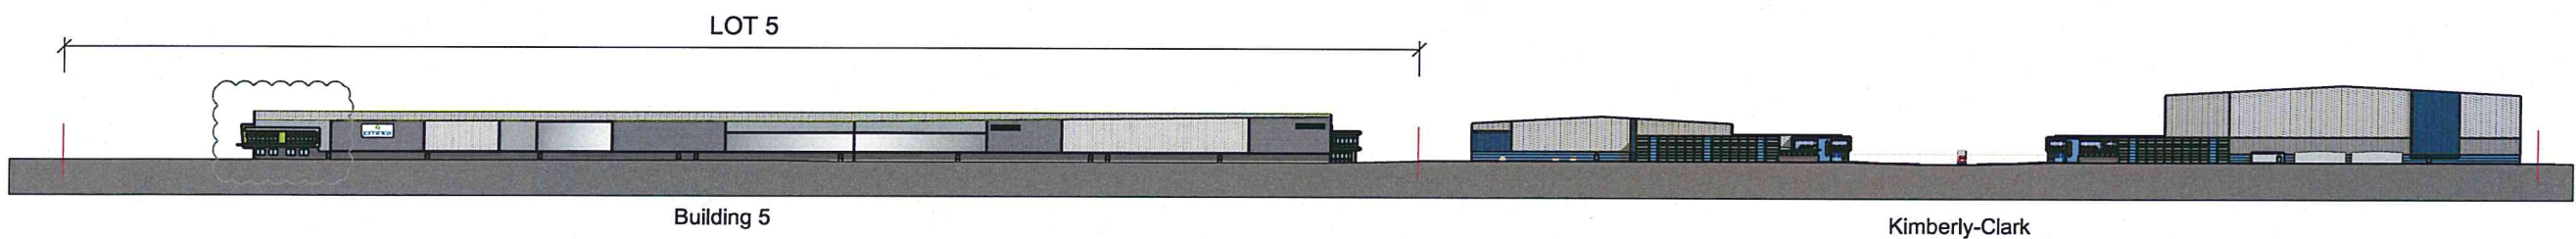

West (Mamre Road) Elevation - PROPOSED Modification



NSW GOVERNMENT
Planning


Issued under the Environmental Planning and Assessment Act 1979

Approved Section 75W Modification Application

No. 2 granted on the 13/2/2012


in respect to MP 07-0093

Signed [Signature]

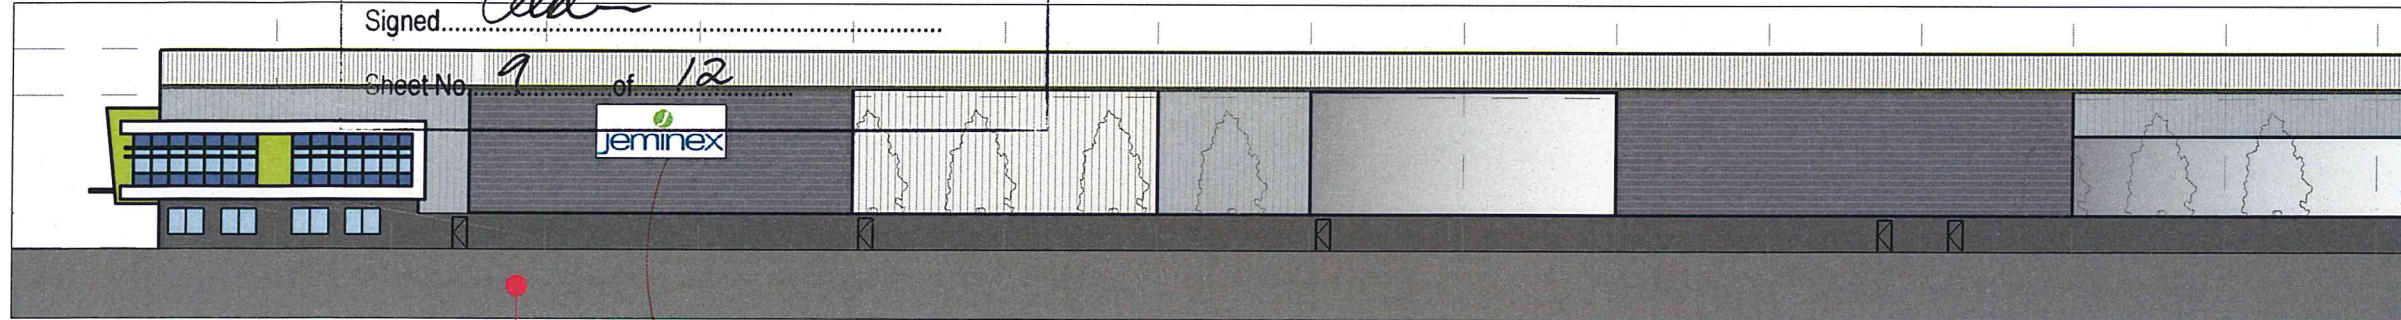


Detail West (Mamre Road) Elevation (scale 1:500@A3)

*Indicative signage details
refer to condition 23
of project approval [Signature]*

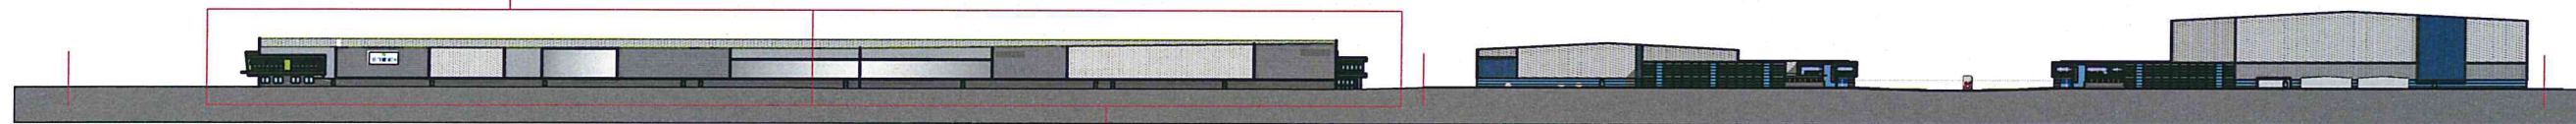

West (Mamre Road) Elevation - PROPOSED Modification

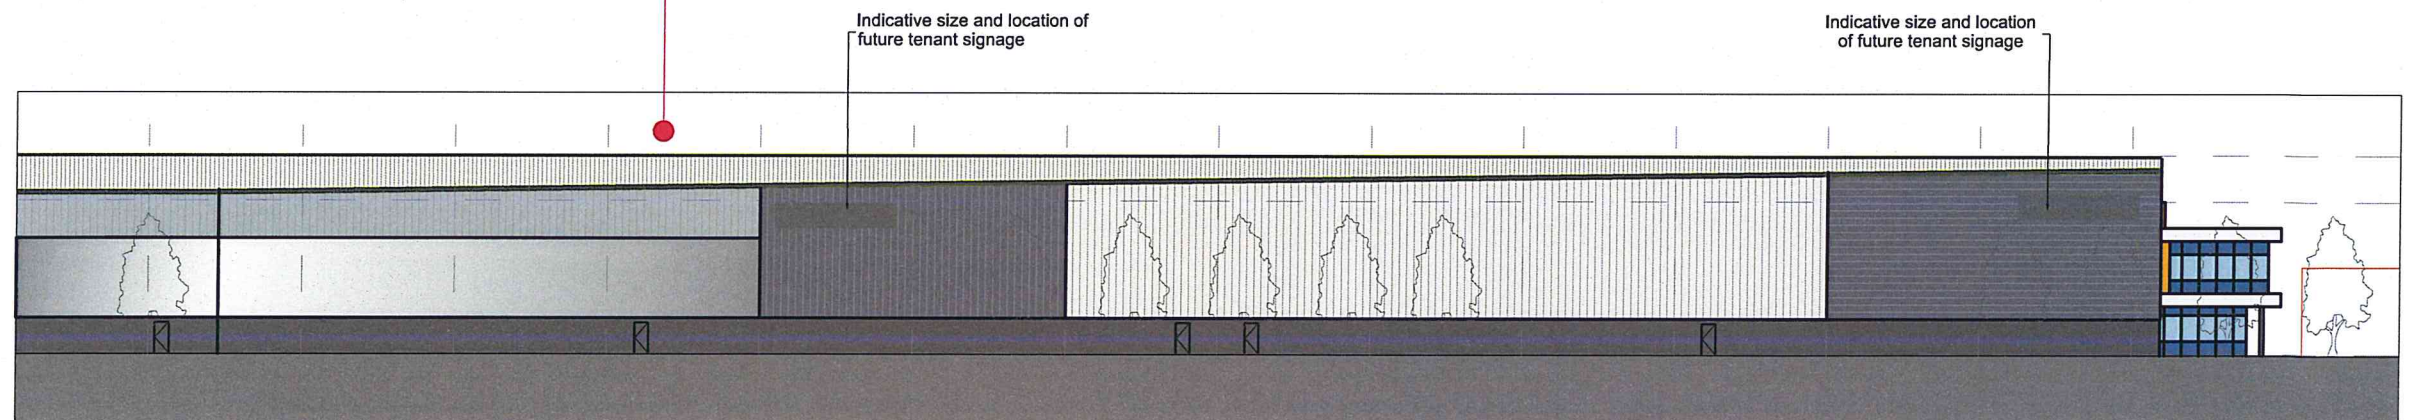

Detail West (Mamre Road) Elevation (scale 1:500@A3)



NSW GOVERNMENT
Planning

Issued under the Environmental Planning and Assessment Act 1979


Approved Section 75W Modification Application

No. 2 granted on the 13/2/2012


in respect to MP 07_0093

Signed [Signature]

Sheet No. 10 of 12

 

East (Estate Road) Elevation - as APPROVED

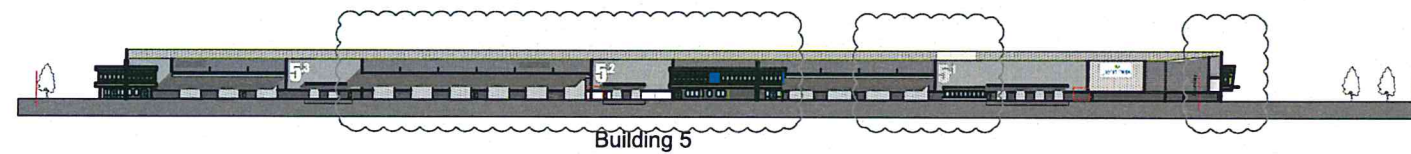

East (Estate Road) Elevation - PROPOSED Modification



NSW GOVERNMENT
Planning

Issued under the Environmental Planning and Assessment Act 1979



Approved Section 75W Modification Application

No. 2 granted on the 13/2/2012


in respect to MP 07_0093

Signed [Signature]

Sheet No. 11 of 12

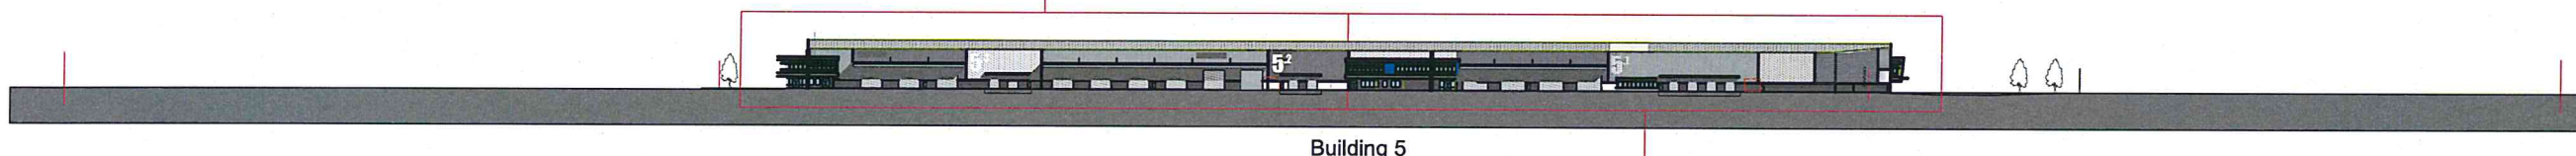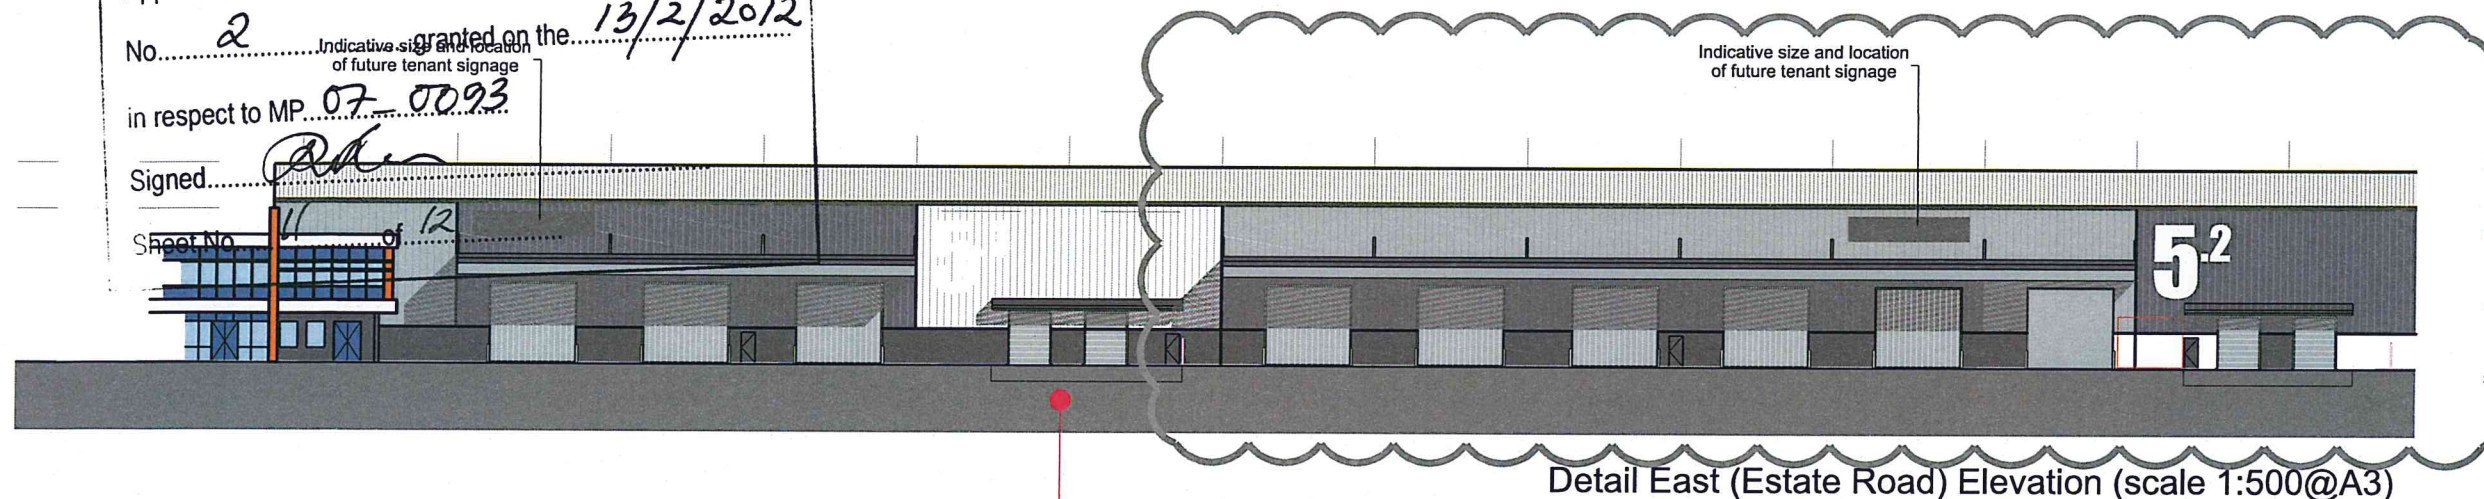

East (Estate Road) Elevation - PROPOSED Modification

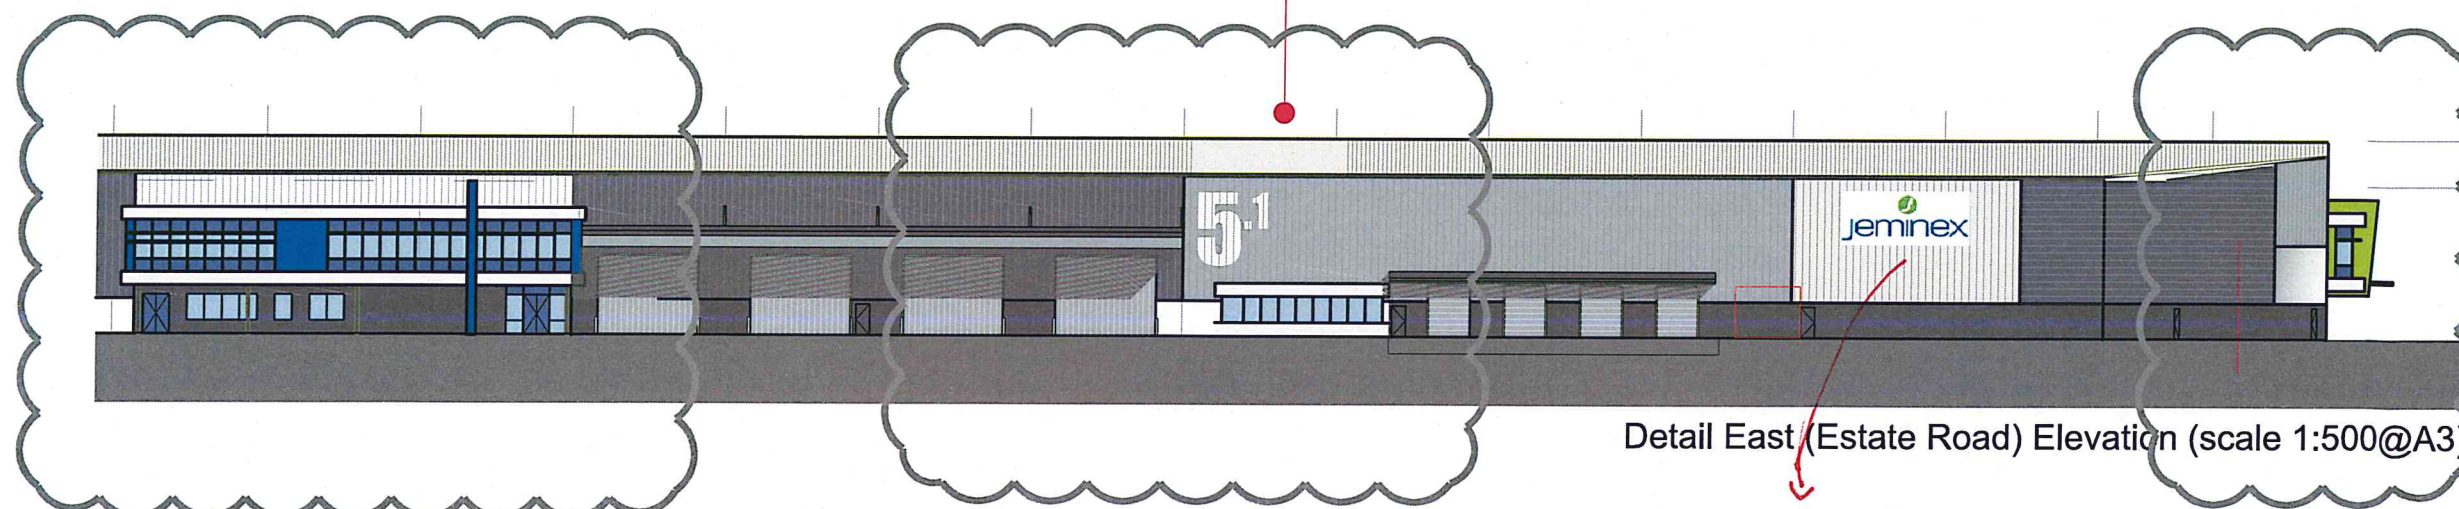

Detail East (Estate Road) Elevation (scale 1:500@A3)

*indicative signage details
refer to condition 23
of project approval*

