



Context and Constraints

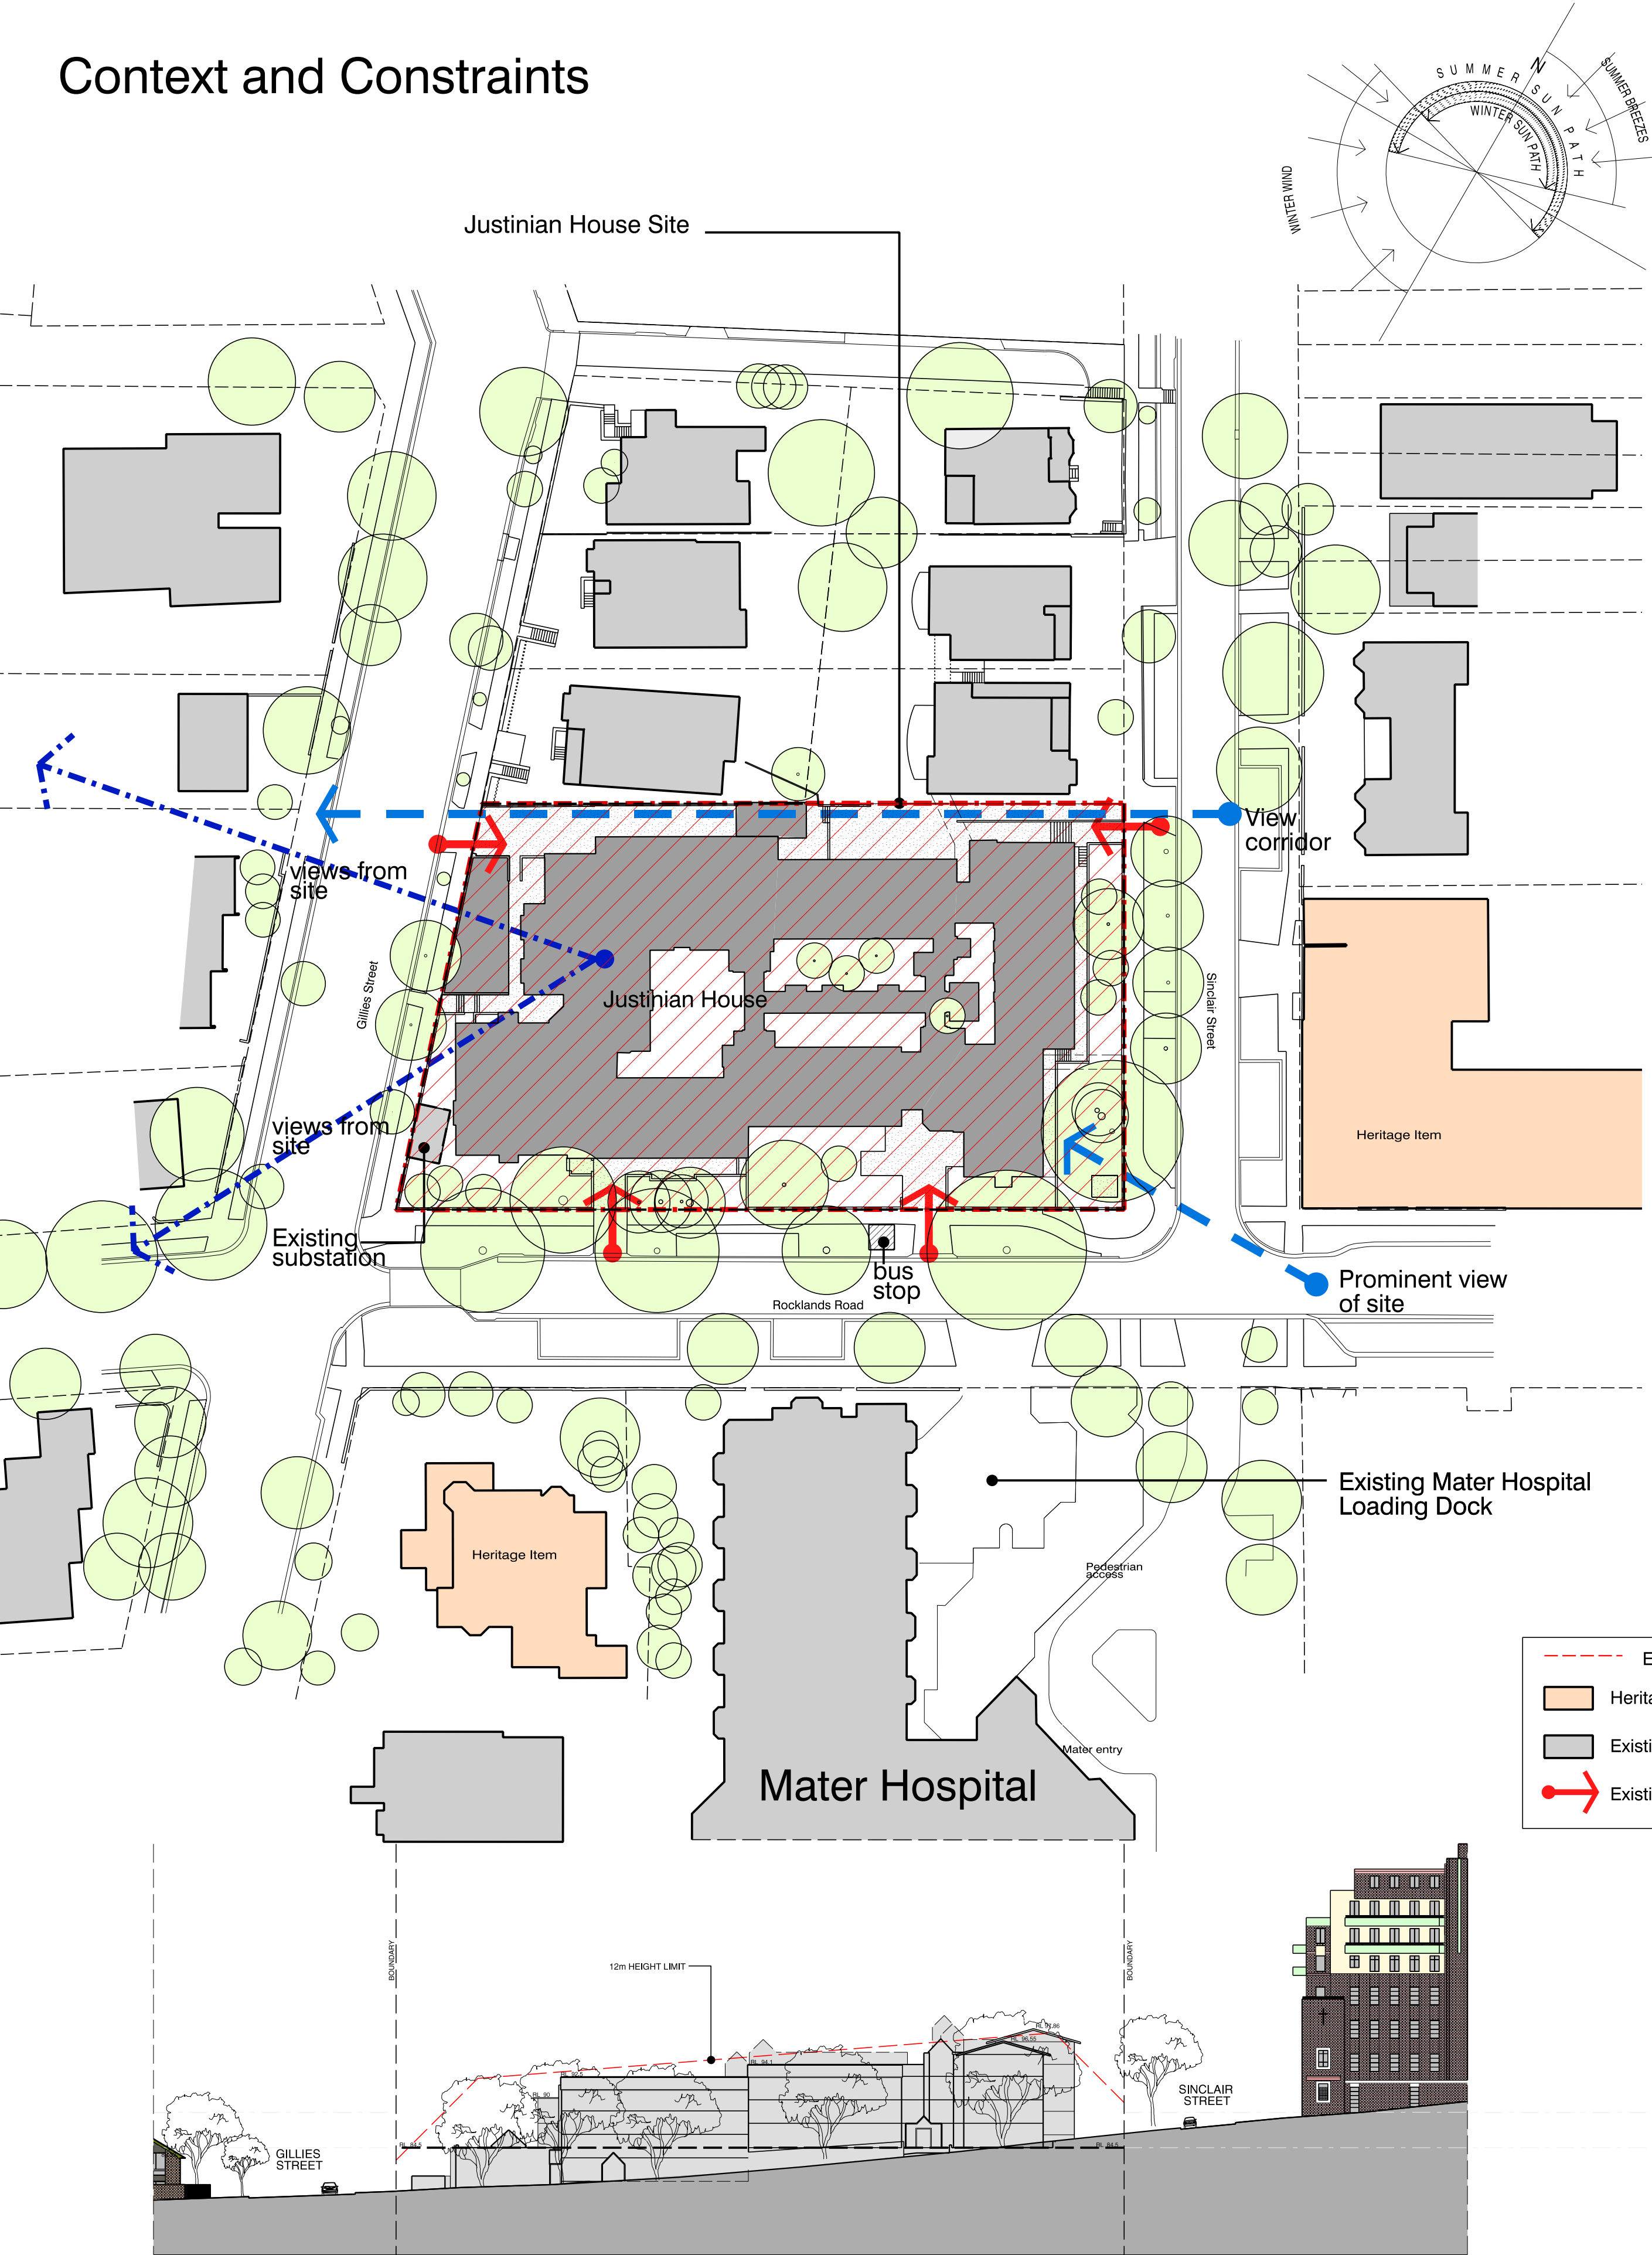

SOUTH ELEVATION - EXISTING CONDITION (JUSTINIAN HOUSE)

Development Principles

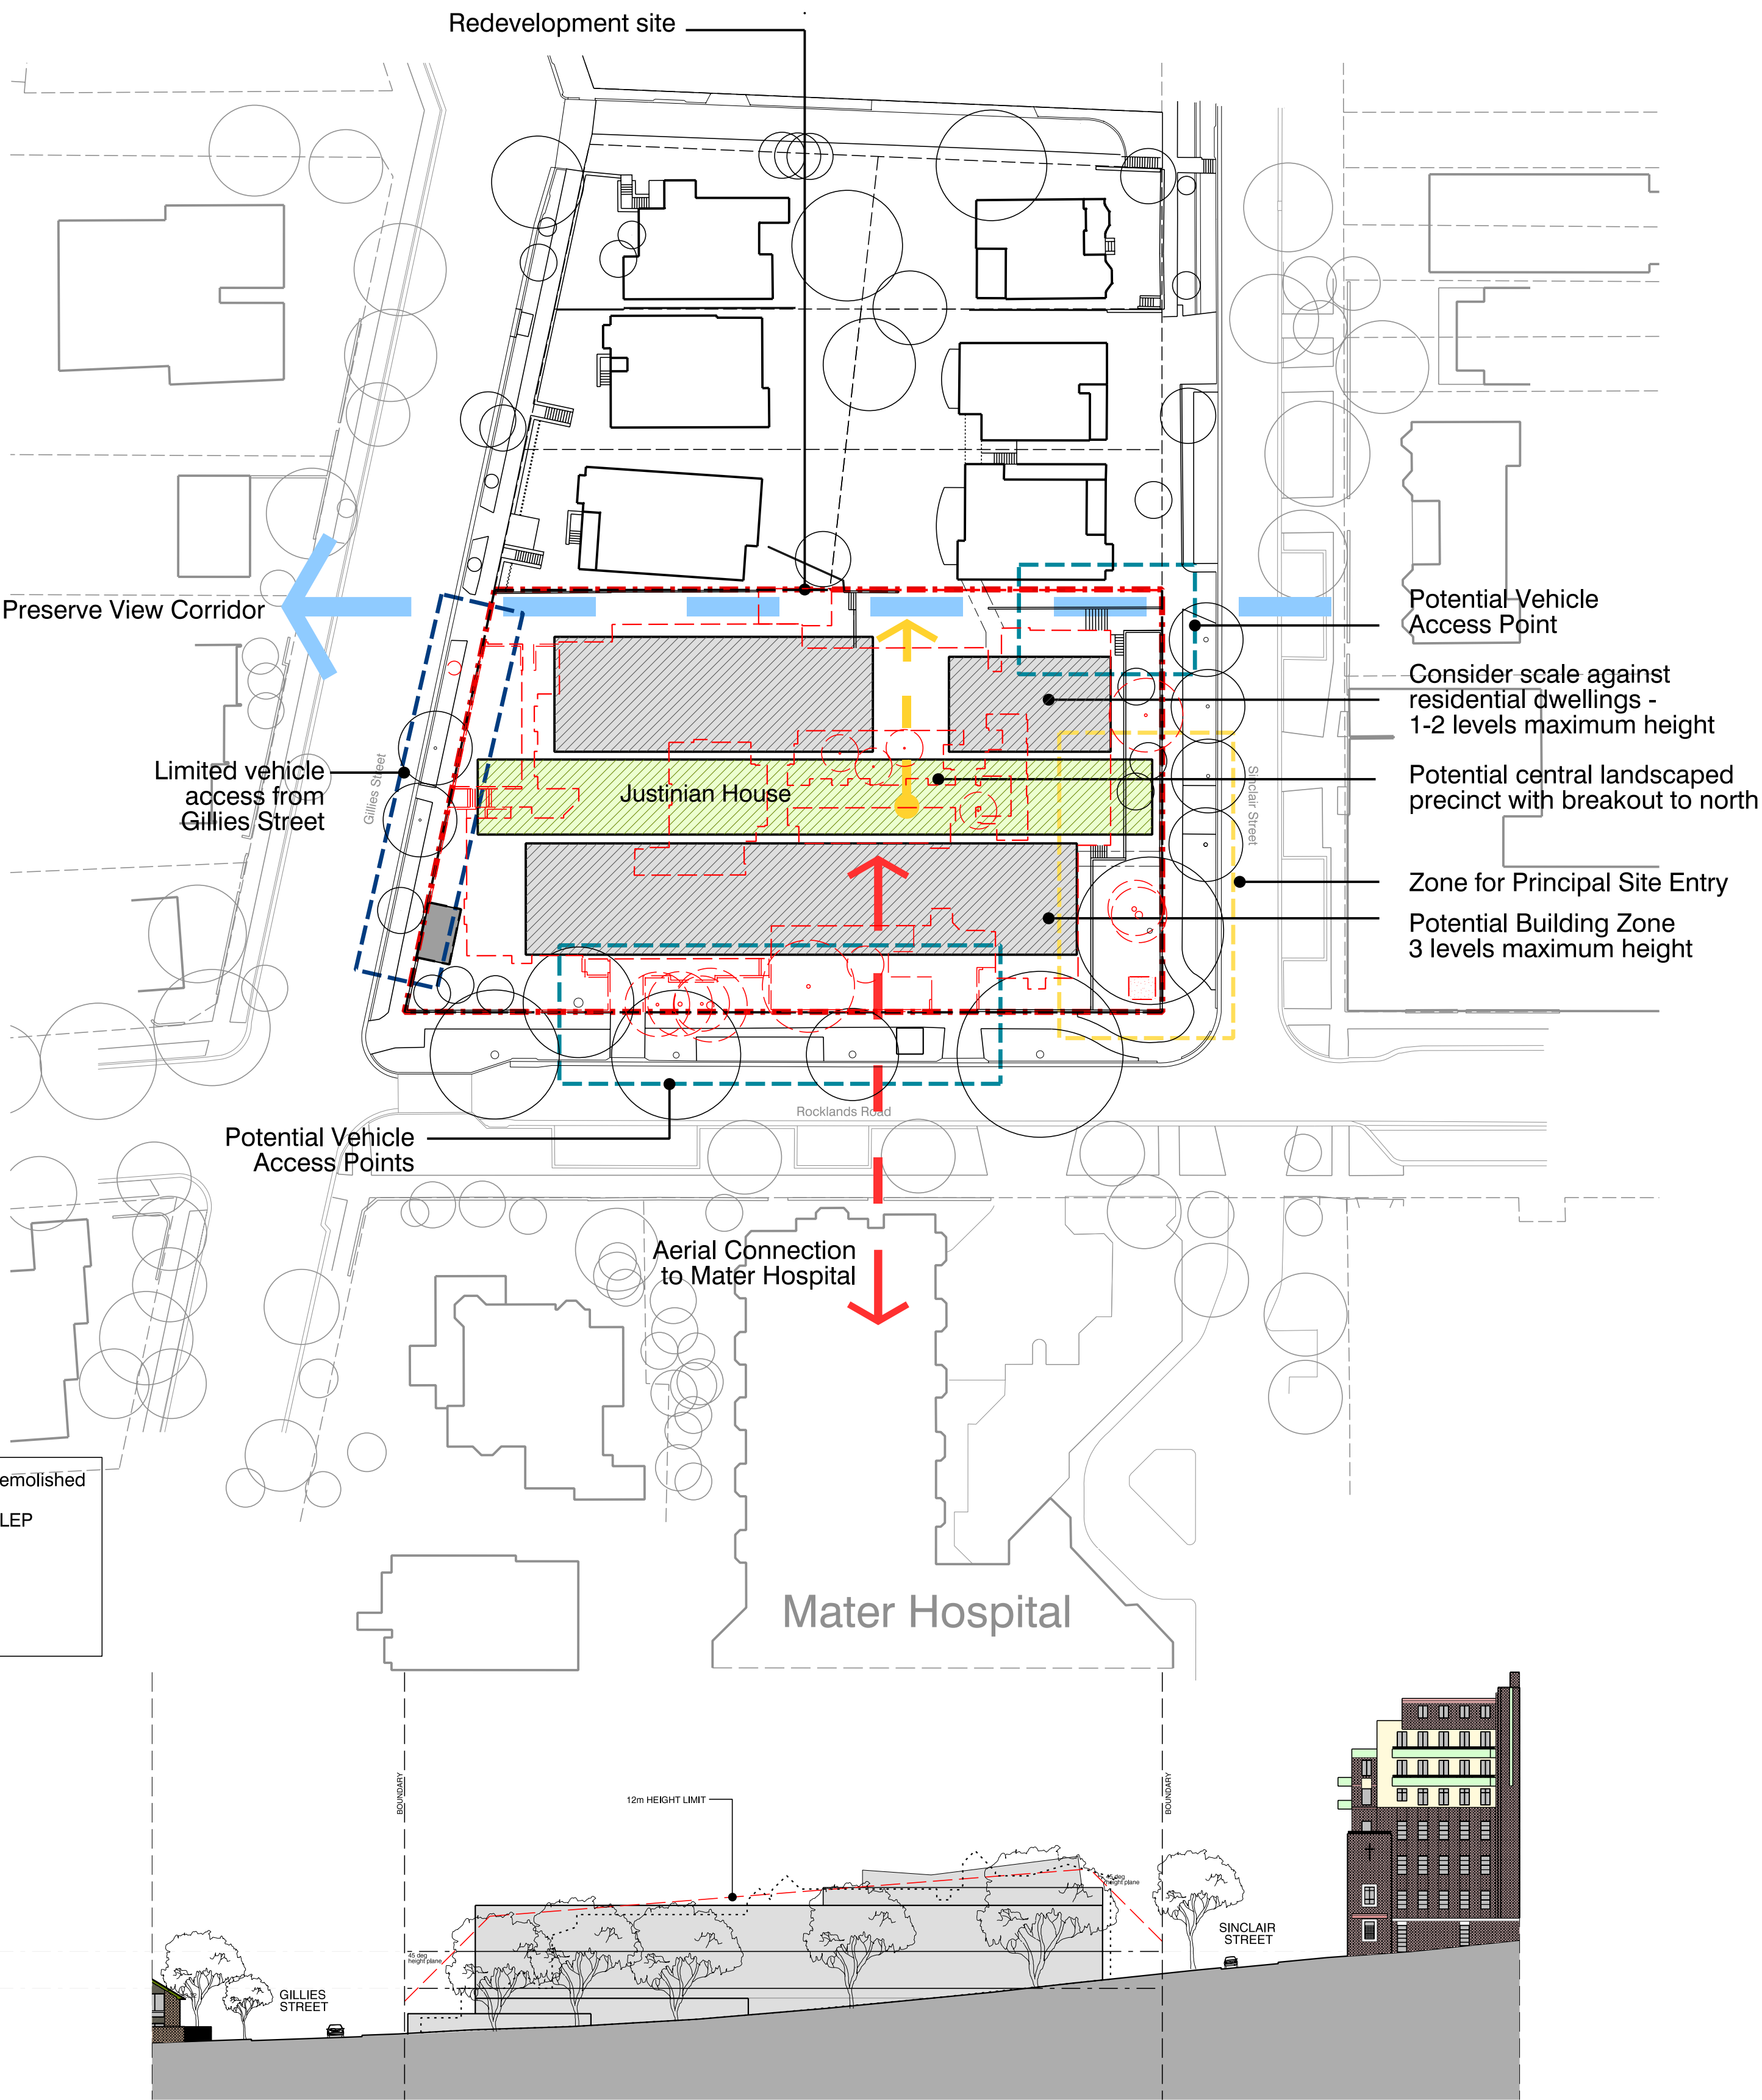

SOUTH ELEVATION - PROPOSED DEVELOPMENT

Client



Project Manager
Savills
Level 7
AMP Centre 50 Bridge St
Sydney NSW 2000
T 8215 8888 F 8215 8899
www.savills.com.au



Architects
Daryl Jackson Robin Dyke Pty Ltd Architects
64 Rose Street Chippendale NSW 2008
T +612 9319 2955 F +612 9698 1116
www.djrd.com.au



Rev	Date	Amendment
D	10/08/07	Demolition DA
C	24/07/07	Subdivision DA
B	23/07/07	General Update
A	19/06/07	Initial Issue

AK
AK
AK
Author


Project

JUSTINIAN HOUSE REDEVELOPMENT
Sydney Melanoma Unit - Mercy Foundation
18 - 22 Sinclair Street
Wollstonecraft NSW 2065

07 422
project number

site analysis
drawing title

1:500 @ A1

 

13/08/2007
DA 0101
drawing no.
D
revision