


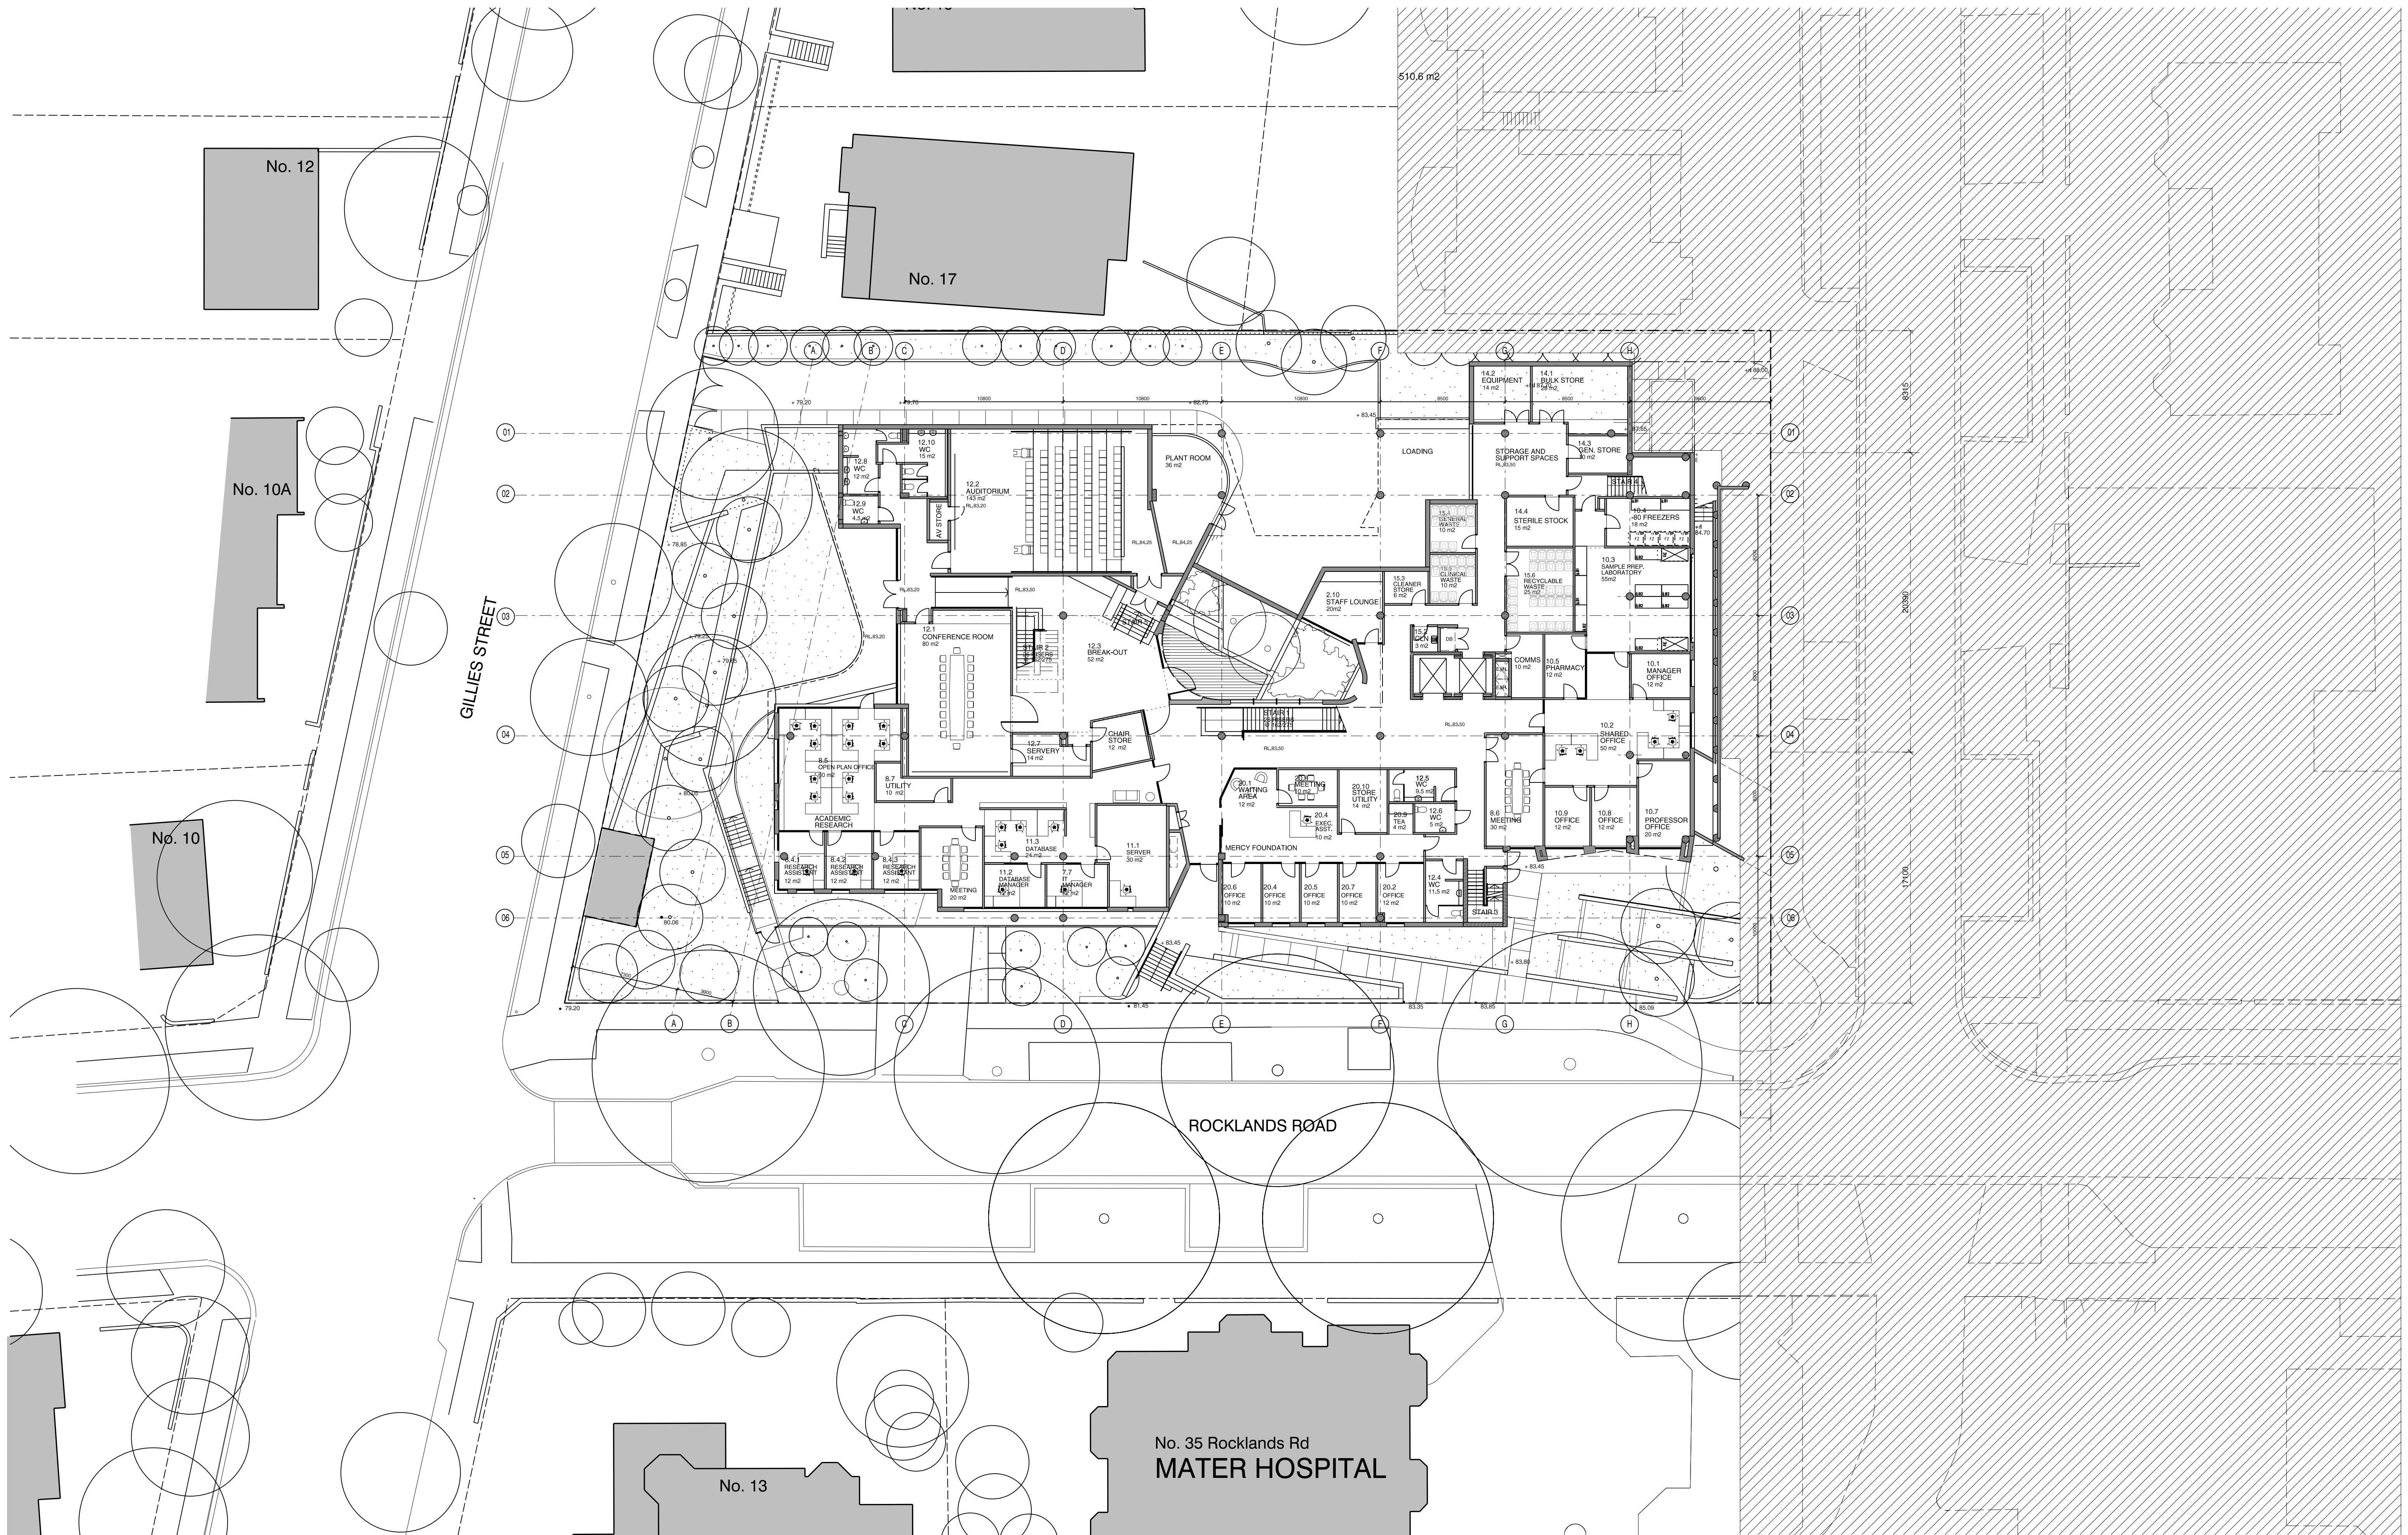

Client



Project Manager
Savills
Level 7
AMP Centre 50 Bridge St
Sydney NSW 2000
T 8215 8888 F 8215 8899
www.savills.com.au



Architects
Daryl Jackson Robin Dyke Pty Ltd Architects
64 Rose Street Chippendale NSW 2008
T +612 9319 2955 F +612 9698 1116
www.djrd.com.au



Rev	Date	Amendment
A	29/10/07	PART 3A MAJOR PROJECT APPLICATION

AH
Author

Project


JUSTINIAN HOUSE REDEVELOPMENT
Sydney Melanoma Unit - Mercy Foundation

18 - 22 Sinclair Street
Wollstonecraft NSW 2065

07 422
project number

**LEVEL 1
FLOOR PLAN**
RL.83.50
drawing title

1:200 @ A1

 

SDATES

DA 1003 A
drawing no. revision