

CLEMTOM PARK


CAMPSIE BULKY GOODS CENTRE

60 CHARLOTTE STREET, CLEMTON PARK



DRAWING LIST

DRAWING NO.	DRAWING TITLE	SCALE
DA-000	COVER SHEET	NTS
DA-101	BASEMENT LEVEL PLAN	1:500
DA-102	LOWER LEVEL PLAN	1:500
DA-103	UPPER LEVEL PLAN	1:500
DA-104	LEVEL 1 PLAN	1:500
DA-105	LEVEL 2 PLAN	1:500
DA-106	LEVEL 3 PLAN	1:500
DA-107	ROOF PLAN	1:500
DA-200	SECTIONS	1:500
DA-300	ELEVATIONS	1:500

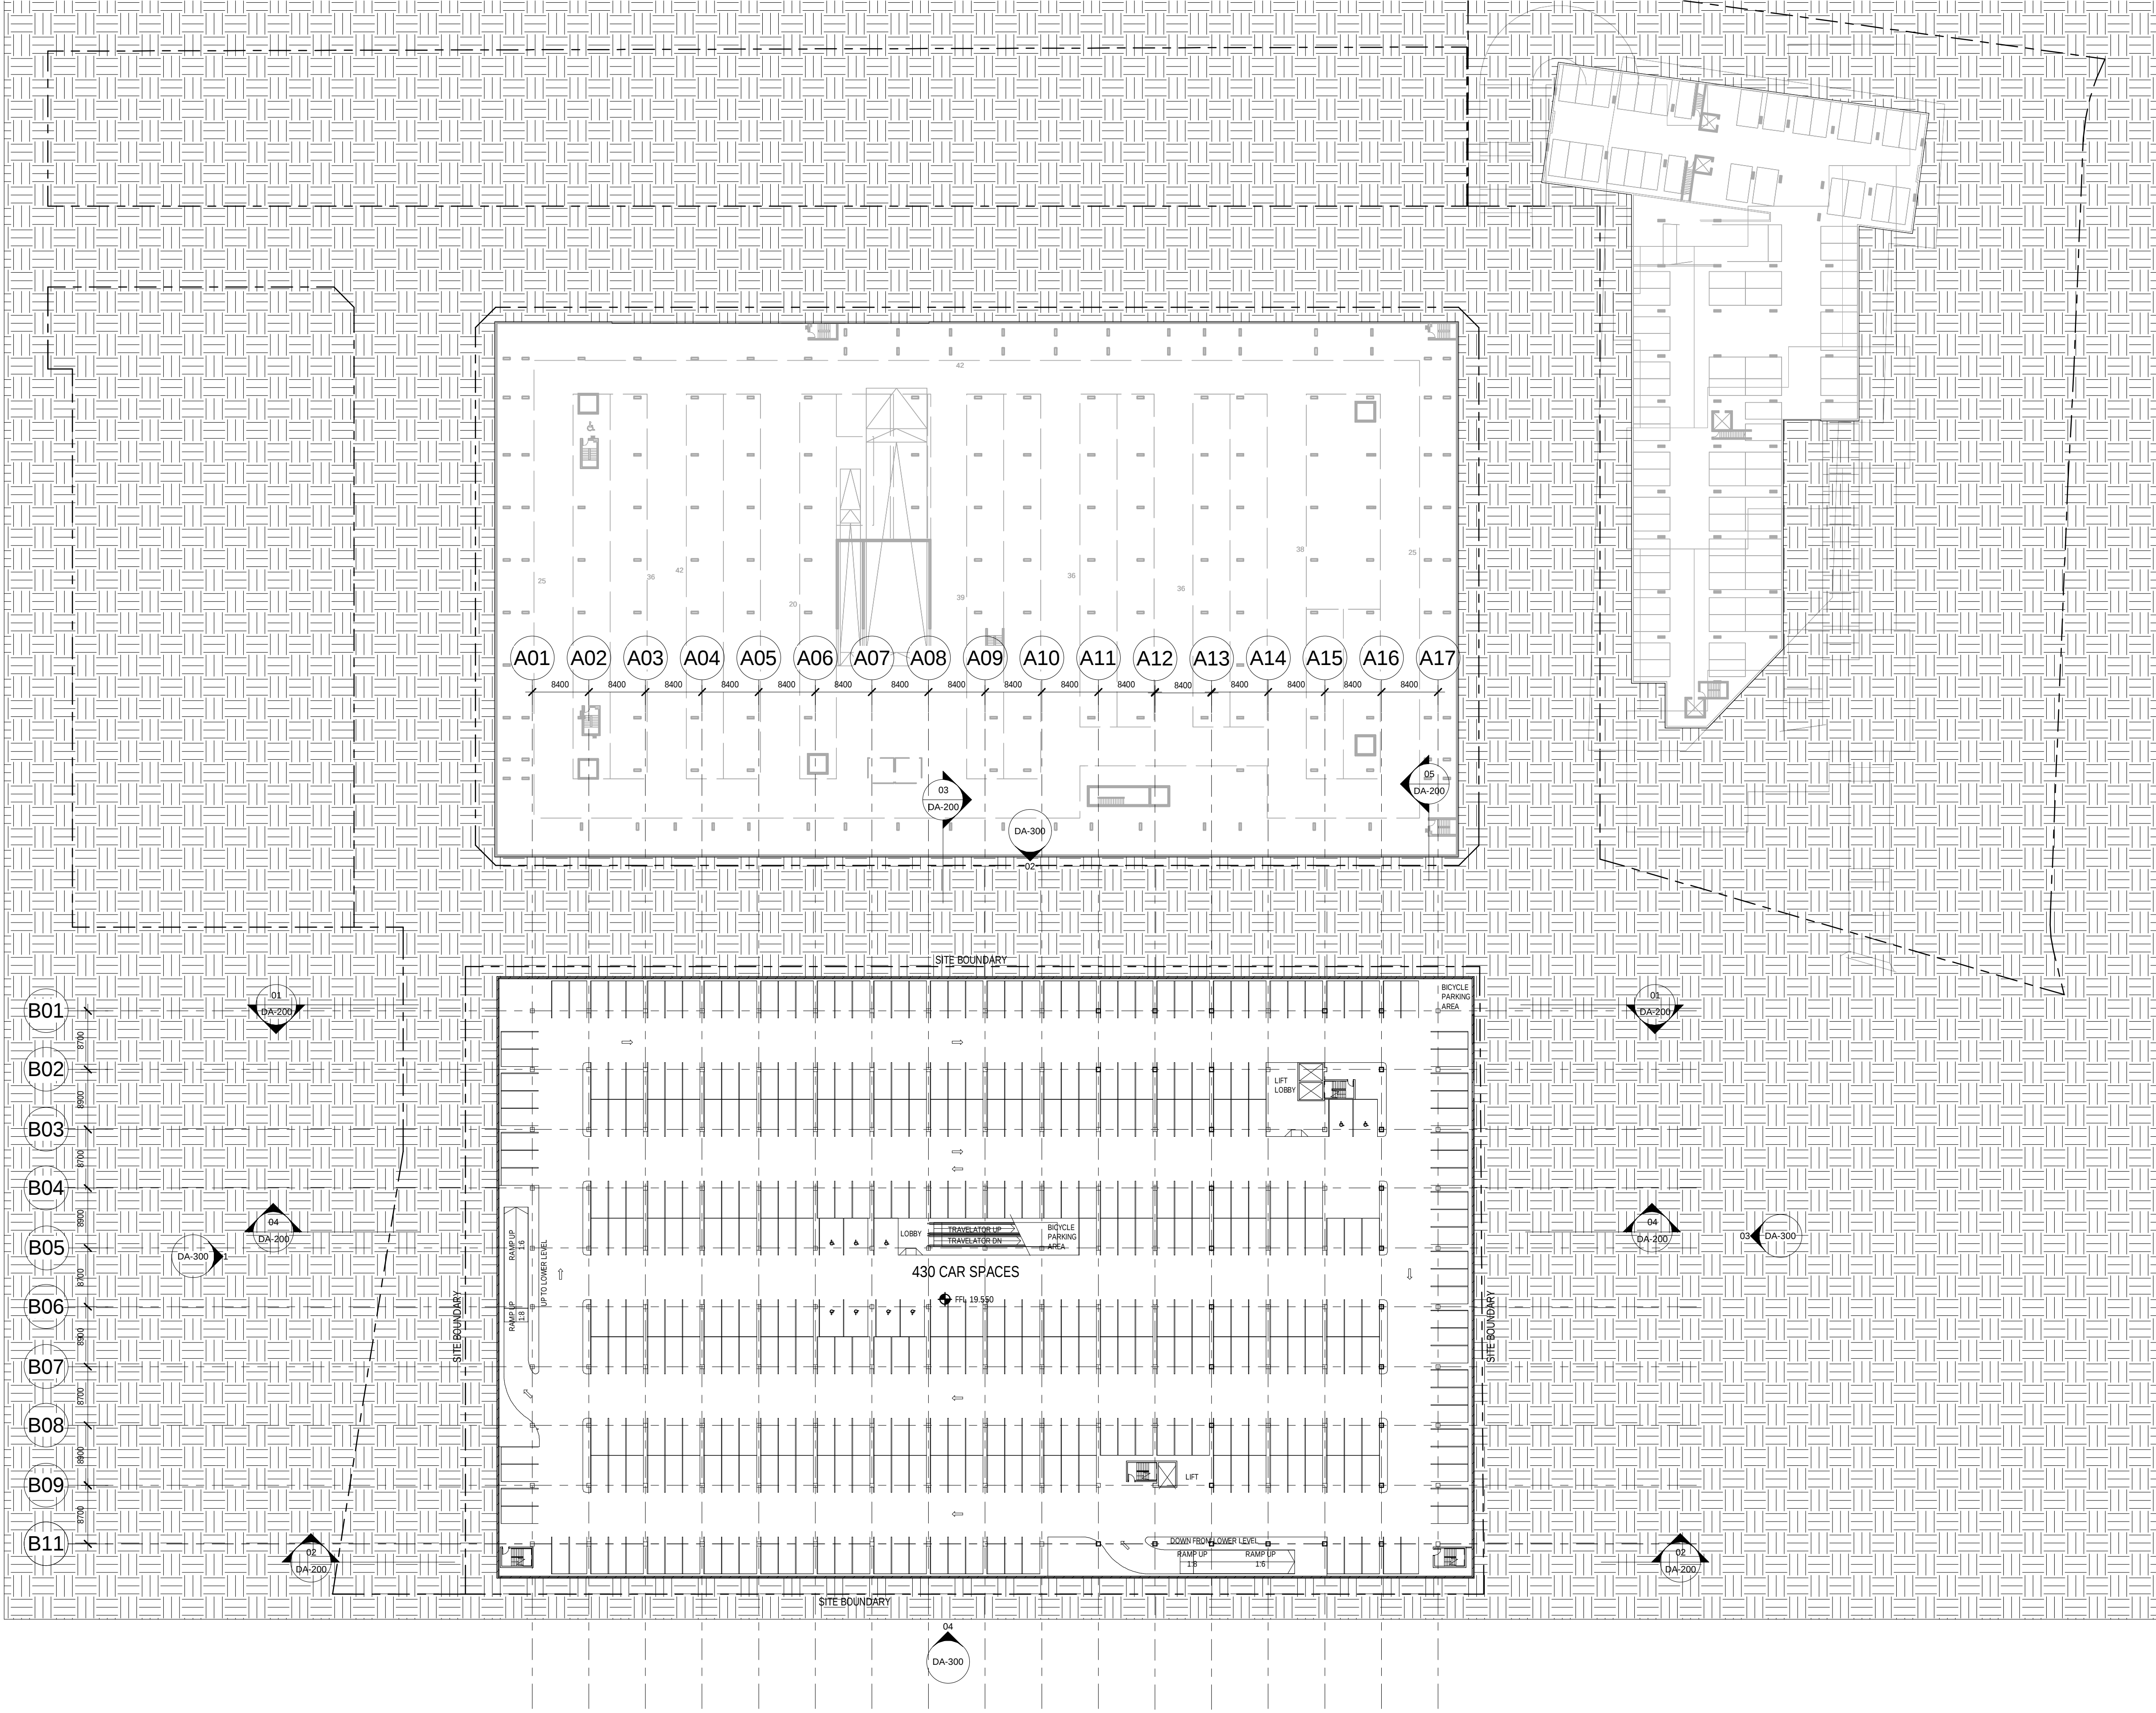

01 BASEMENT LEVEL

1 : 500

CAMPSIE BULKY GOODS CENTRE

BASEMENT LEVEL PLAN

NO. OF CAR SPACE = 430


Malone Buchan Laird & Bawden Pty Ltd
ACN 066 985 046 ABN 56 069 344 614
Nominated Architect: Phil Schoutrop NSW ARN 7382
Architecture + Master Planning + Interiors + Graphics
Level 1, 139 Murray Street (PO Box 11)
Pyrmont, Sydney NSW 2009 AUSTRALIA
T +61 2 9566 1611 | F +61 2 9566 1622
W www.buchan.com.au
A member of The Buchan Group

L	09.04.24	DA SUBMISSION	TK	PS
K	09.04.23	FOR INFORMATION	TK	PS
J	09.03.31	LIFT LOBBY ADDED	TK	PS
H	08.09.30	REVISED CARPARK FOR DA SUBMISSION	TK	PS
G	08.09.29	REVISED DA SUBMISSION	TK	PS
F	08.09.29	DA SUBMISSION	TK	PS
E	08.09.22	FOR TRAFFIC REVIEW	TK	PS
D	08.09.18	FOR DA SUBMISSION	TK	PS
C	08.09.16	FOR REVIEW	TK	PS
issue	date	revision	ints	auth

purpose	DA SUBMISSION
proj no	207102
scale	1 : 500 @A1
created	06/20/08
plotted	27/04/2009 10:55:19
file	W:\2007 Projects\207102-Campsie Mixed Use\Revit\WorkFiles\207102_Model.rvt

dwn	dwg no	issue
TK	DA-101	L
Do not scale this drawing. Verify all dimensions on site before commencing any work. Copyright © This drawing remains the property of Malone Buchan Laird & Bawden Pty Ltd. Reproduction in whole or in part without prior consent is forbidden.		



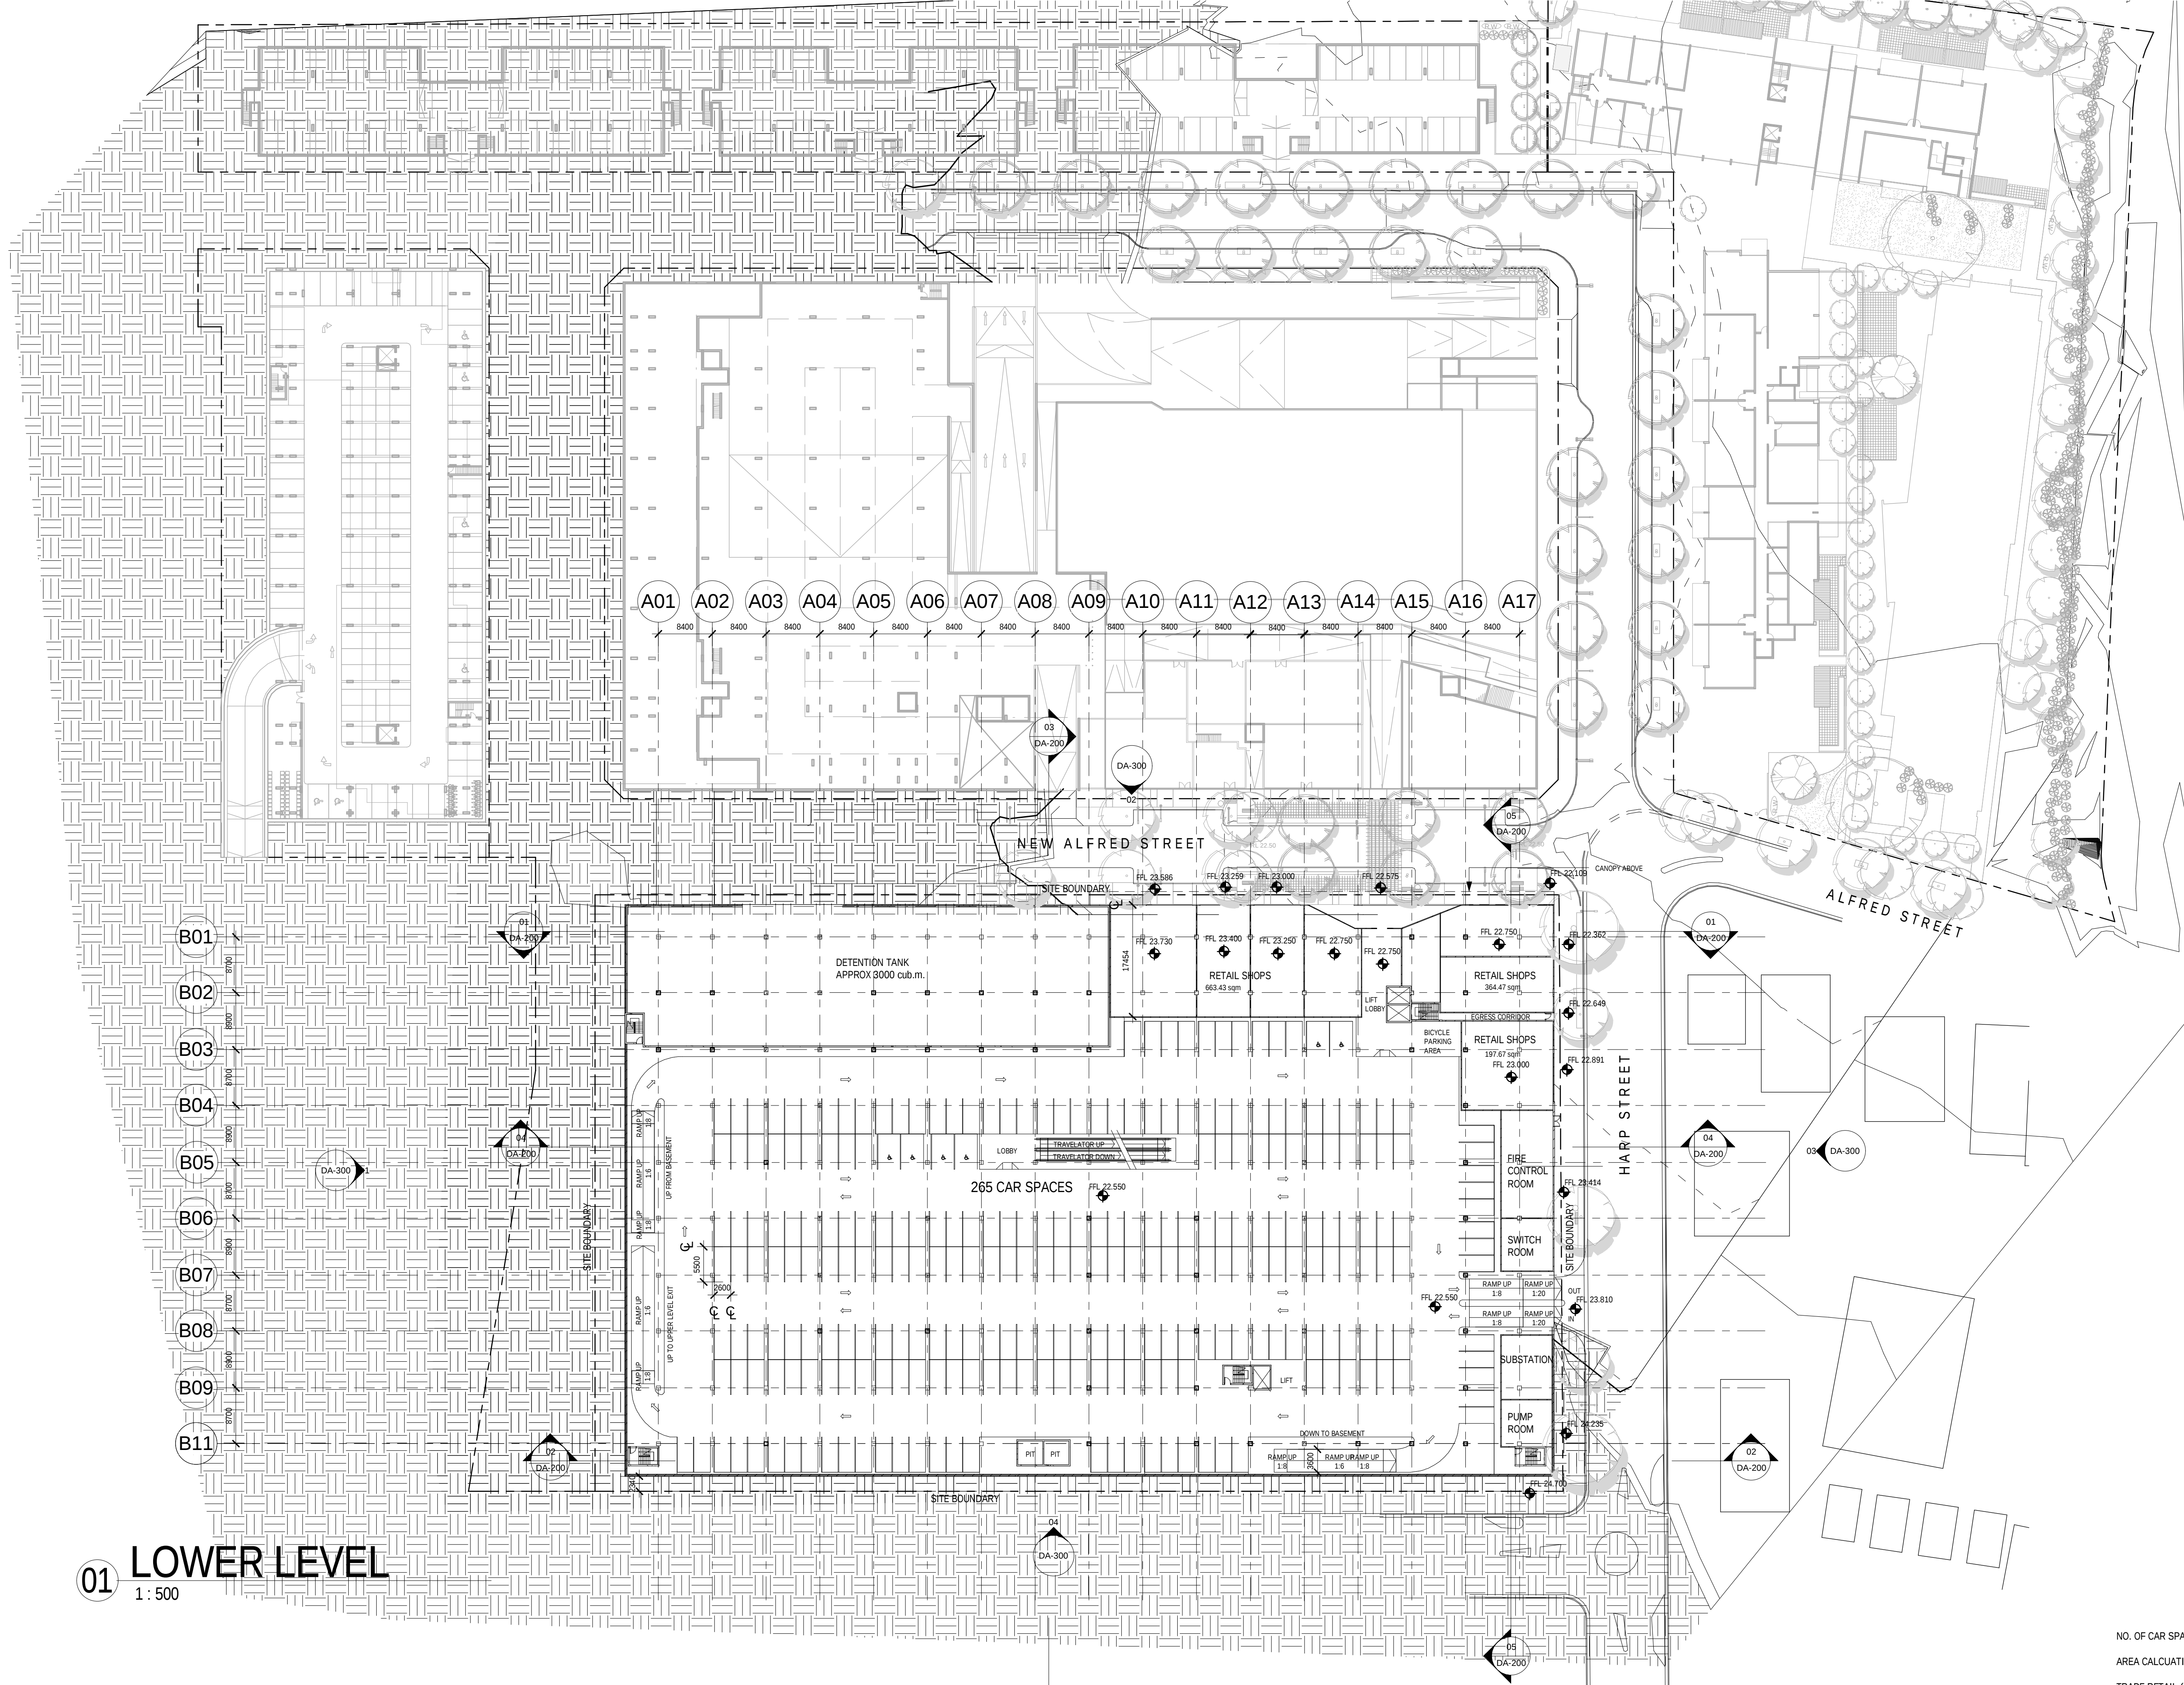

01 LOWER LEVEL
1: 500

CAMPSIE BULKY GOODS CENTRE

LOWER LEVEL PLAN

Malone Buchan Laird & Bawden Pty Ltd
ACN 066 985 046 ABN 56 069 344 614
Nominated Architect: Phil Schoutrop NSW ARN 7382
Architecture + Master Planning + Interiors + Graphics
Level 1, 139 Murray Street (PO Box 11)
Pyrmont, Sydney NSW 2009 AUSTRALIA
T +61 2 9566 1611 | F +61 2 9566 1622
W www.buchan.com.au
A member of The Buchan Group


L	09.04.24	DA SUBMISSION	TK	PS
K	09.04.23	FOR INFORMATION	TK	PS
J	09.03.31	LIFT LOBBY ADDED	TK	PS
H	08.09.30	REVISED CARPARK FOR DA SUBMISSION	TK	PS
G	08.09.29	REVISED DA SUBMISSION	TK	PS
F	08.09.29	DA SUBMISSION	TK	PS
E	08.09.22	FOR TRAFFIC REVIEW	TK	PS
D	08.09.18	FOR DA SUBMISSION	TK	PS
C	08.09.16	FOR REVIEW	TK	PS
issue	date	revision	ints	auth

purpose	DA SUBMISSION
proj no	207102
scale	1: 500 @A1
created	06/24/08
plotted	27/04/2009 10:55:24
file	W:\2007 Projects\207102-Campsie Mixed Use\Revit\WorkFiles\207102_Model.rvt

dwn	dwg no	issue
TK	DA-102	L
Do not scale this drawing. Verify all dimensions on site before commencing any work. Copyright © This drawing remains the property of Malone Buchan Laird & Bawden Pty Ltd. Reproduction in whole or in part without prior consent is forbidden.		

NO. OF CAR SPACE = 265
AREA CALCULATION
TRADE RETAIL (GLAR) = 1225.57 sqm



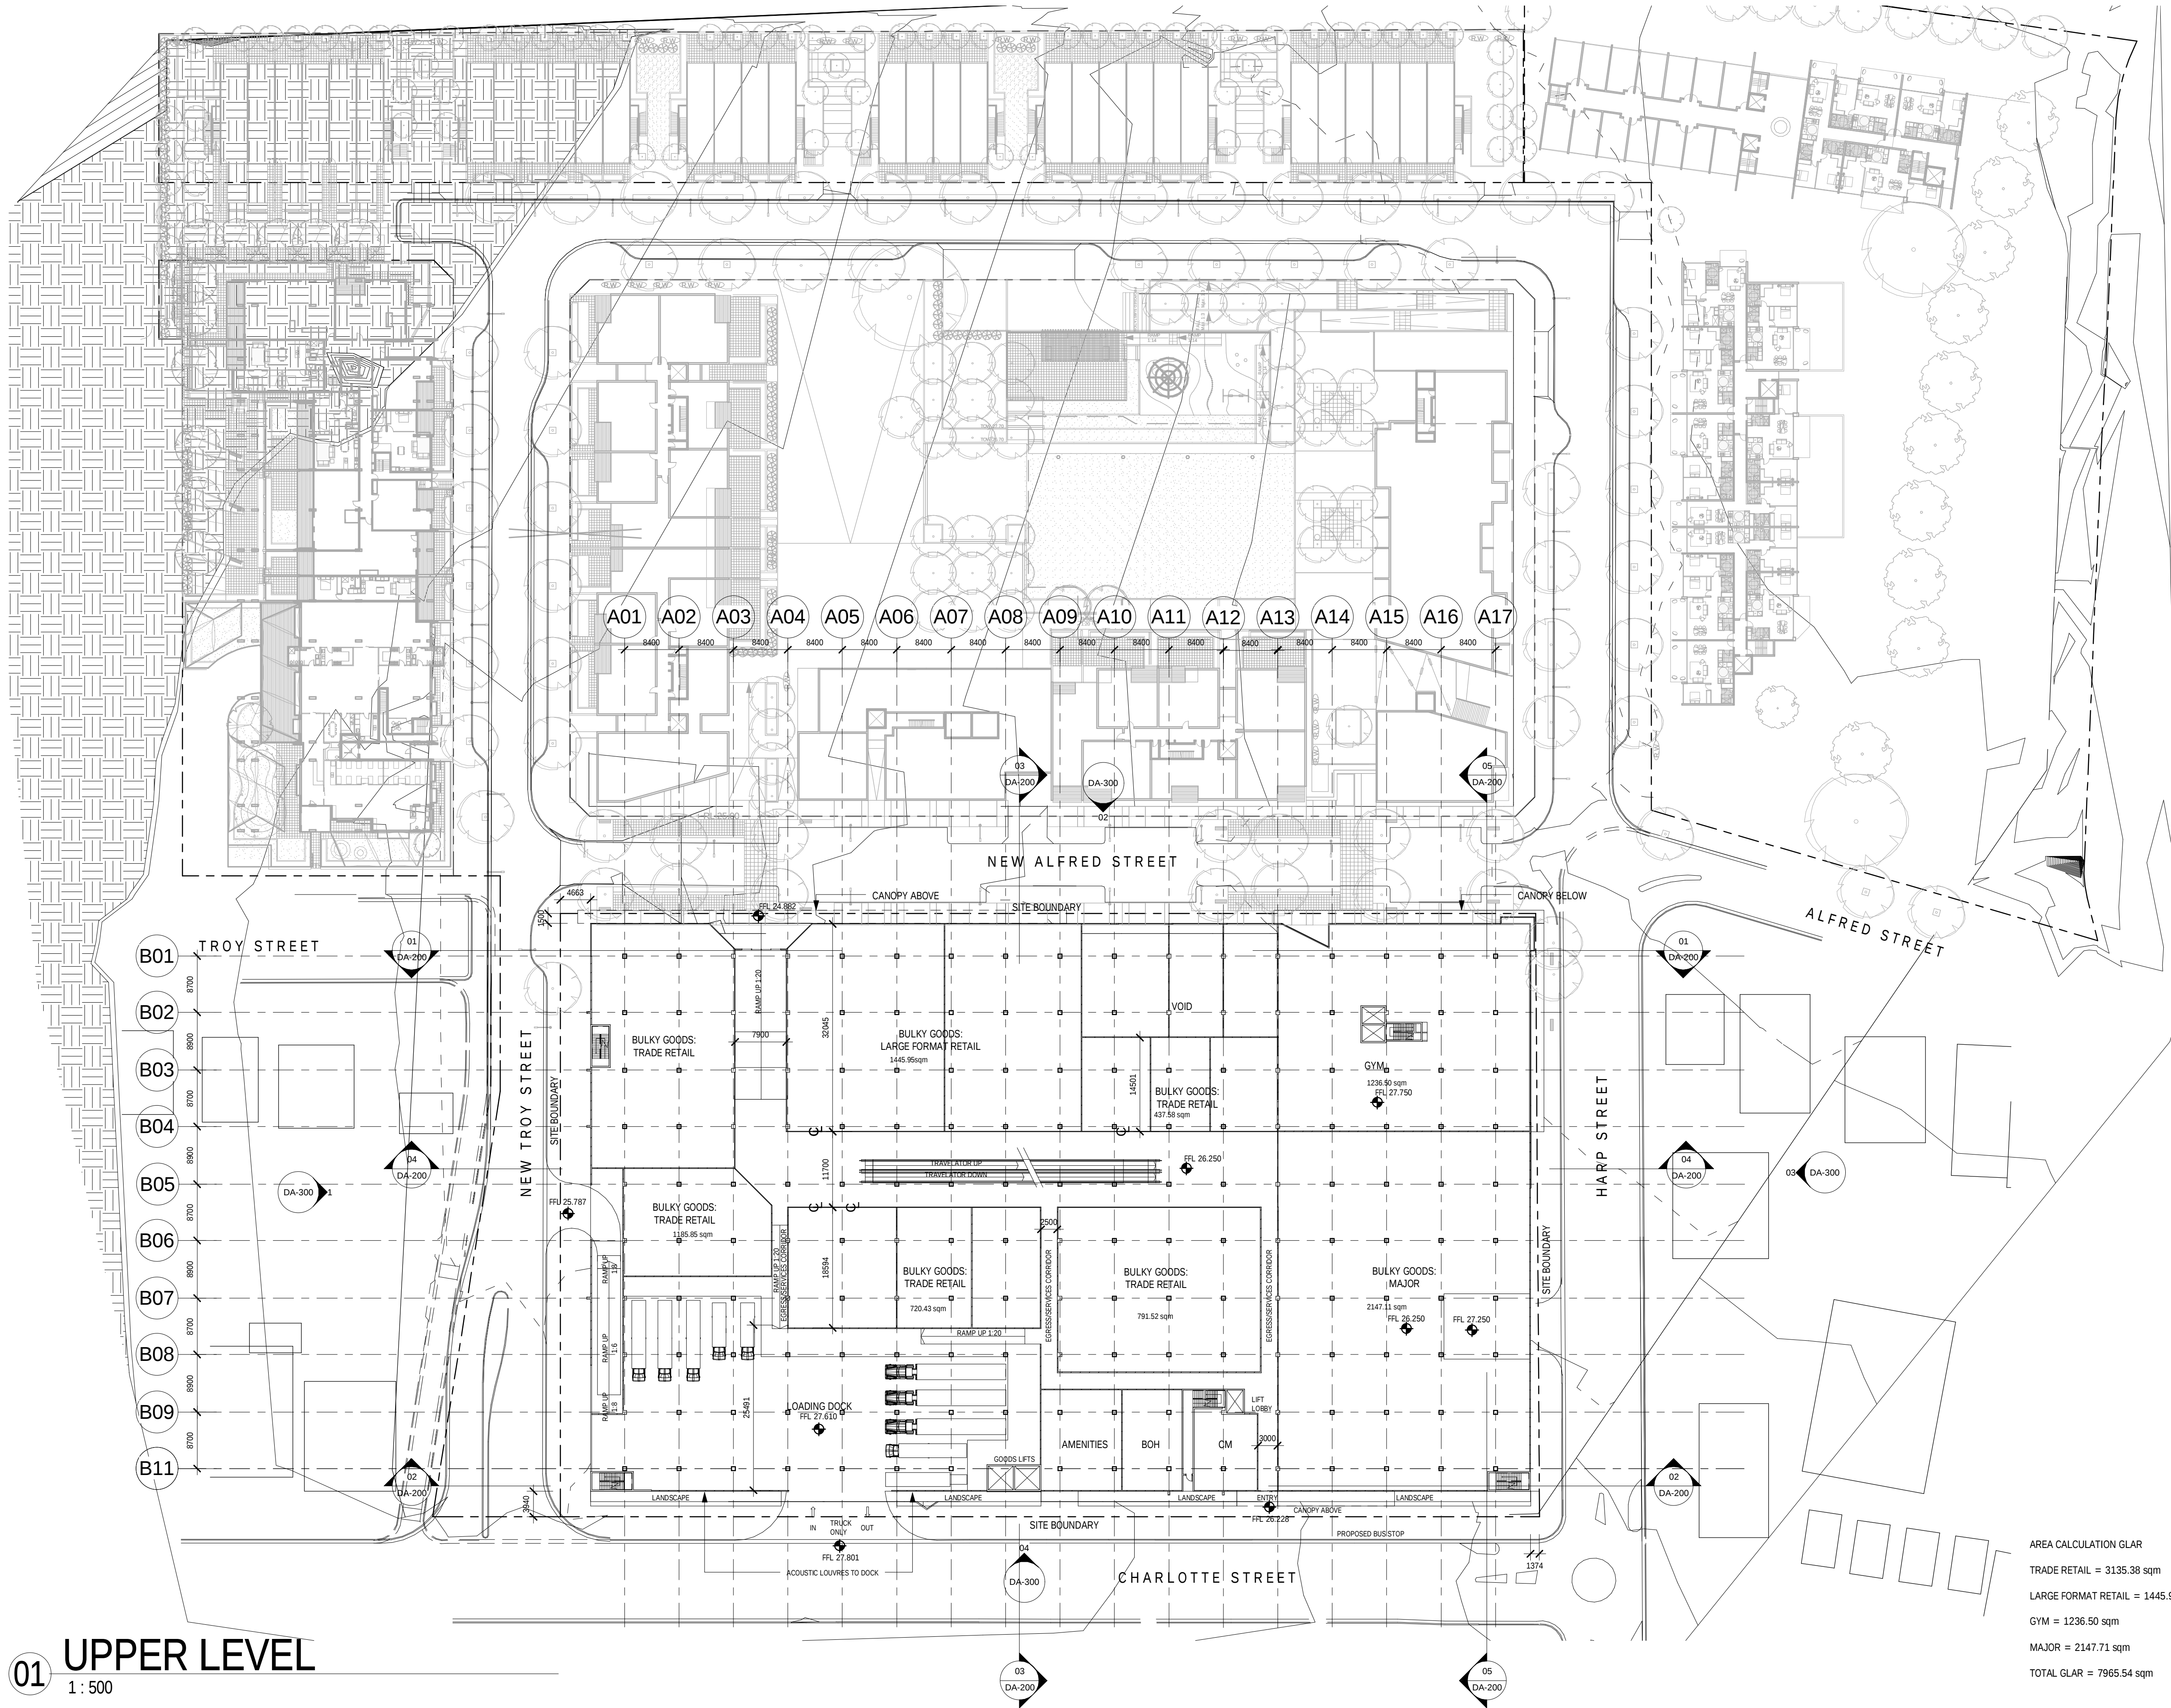

01 UPPER LEVEL
1 : 500

AREA CALCULATION GLAR
TRADE RETAIL = 3135.38 sqm
LARGE FORMAT RETAIL = 1445.95 sqm
GYM = 1236.50 sqm
MAJOR = 2147.71 sqm
TOTAL GLAR = 7965.54 sqm

CAMPSIE BULKY GOODS CENTRE

UPPER LEVEL PLAN

Malone Buchan Laird & Bawden Pty Ltd
ACN 066 985 046 ABN 56 069 344 614
Nominated Architect: Phil Schoutrop NSW ARN 7382
Architecture + Master Planning + Interiors + Graphics
Level 1, 139 Murray Street (PO Box 11)
Pyrmont, Sydney NSW 2009 AUSTRALIA
T +61 2 9566 1611 | F +61 2 9566 1622
W www.buchan.com.au
A member of The Buchan Group


L	09.04.24	DA SUBMISSION	TK	PS
K	09.04.23	FOR INFORMATION	TK	PS
J	09.03.31	LIFT LOBBY ADDED	TK	PS
H	08.09.30	REVISED CARPARK FOR DA SUBMISSION	TK	PS
G	08.09.29	REVISED DA SUBMISSION	TK	PS
F	08.09.29	DA SUBMISSION	TK	PS
E	08.09.22	FOR TRAFFIC REVIEW	TK	PS
D	08.09.18	FOR DA SUBMISSION	TK	PS
C	08.09.16	FOR REVIEW	TK	PS
issue	date	revision	ints	auth

purpose	DA SUBMISSION
proj no	207102
scale	1 : 500 @A1
created	06/24/08
plotted	27/04/2009 10:55:28
file	W:\2007 Projects\207102-Campsie Mixed Use\Revit\WorkFiles\207102_Model.rvt

dwn	dwg no	issue
TK	DA-103	L

Do not scale this drawing. Verify all dimensions on site before commencing any work. Copyright © This drawing remains the property of Malone Buchan Laird & Bawden Pty Ltd. Reproduction in whole or in part without prior consent is forbidden.

THE BUCHAN GROUP

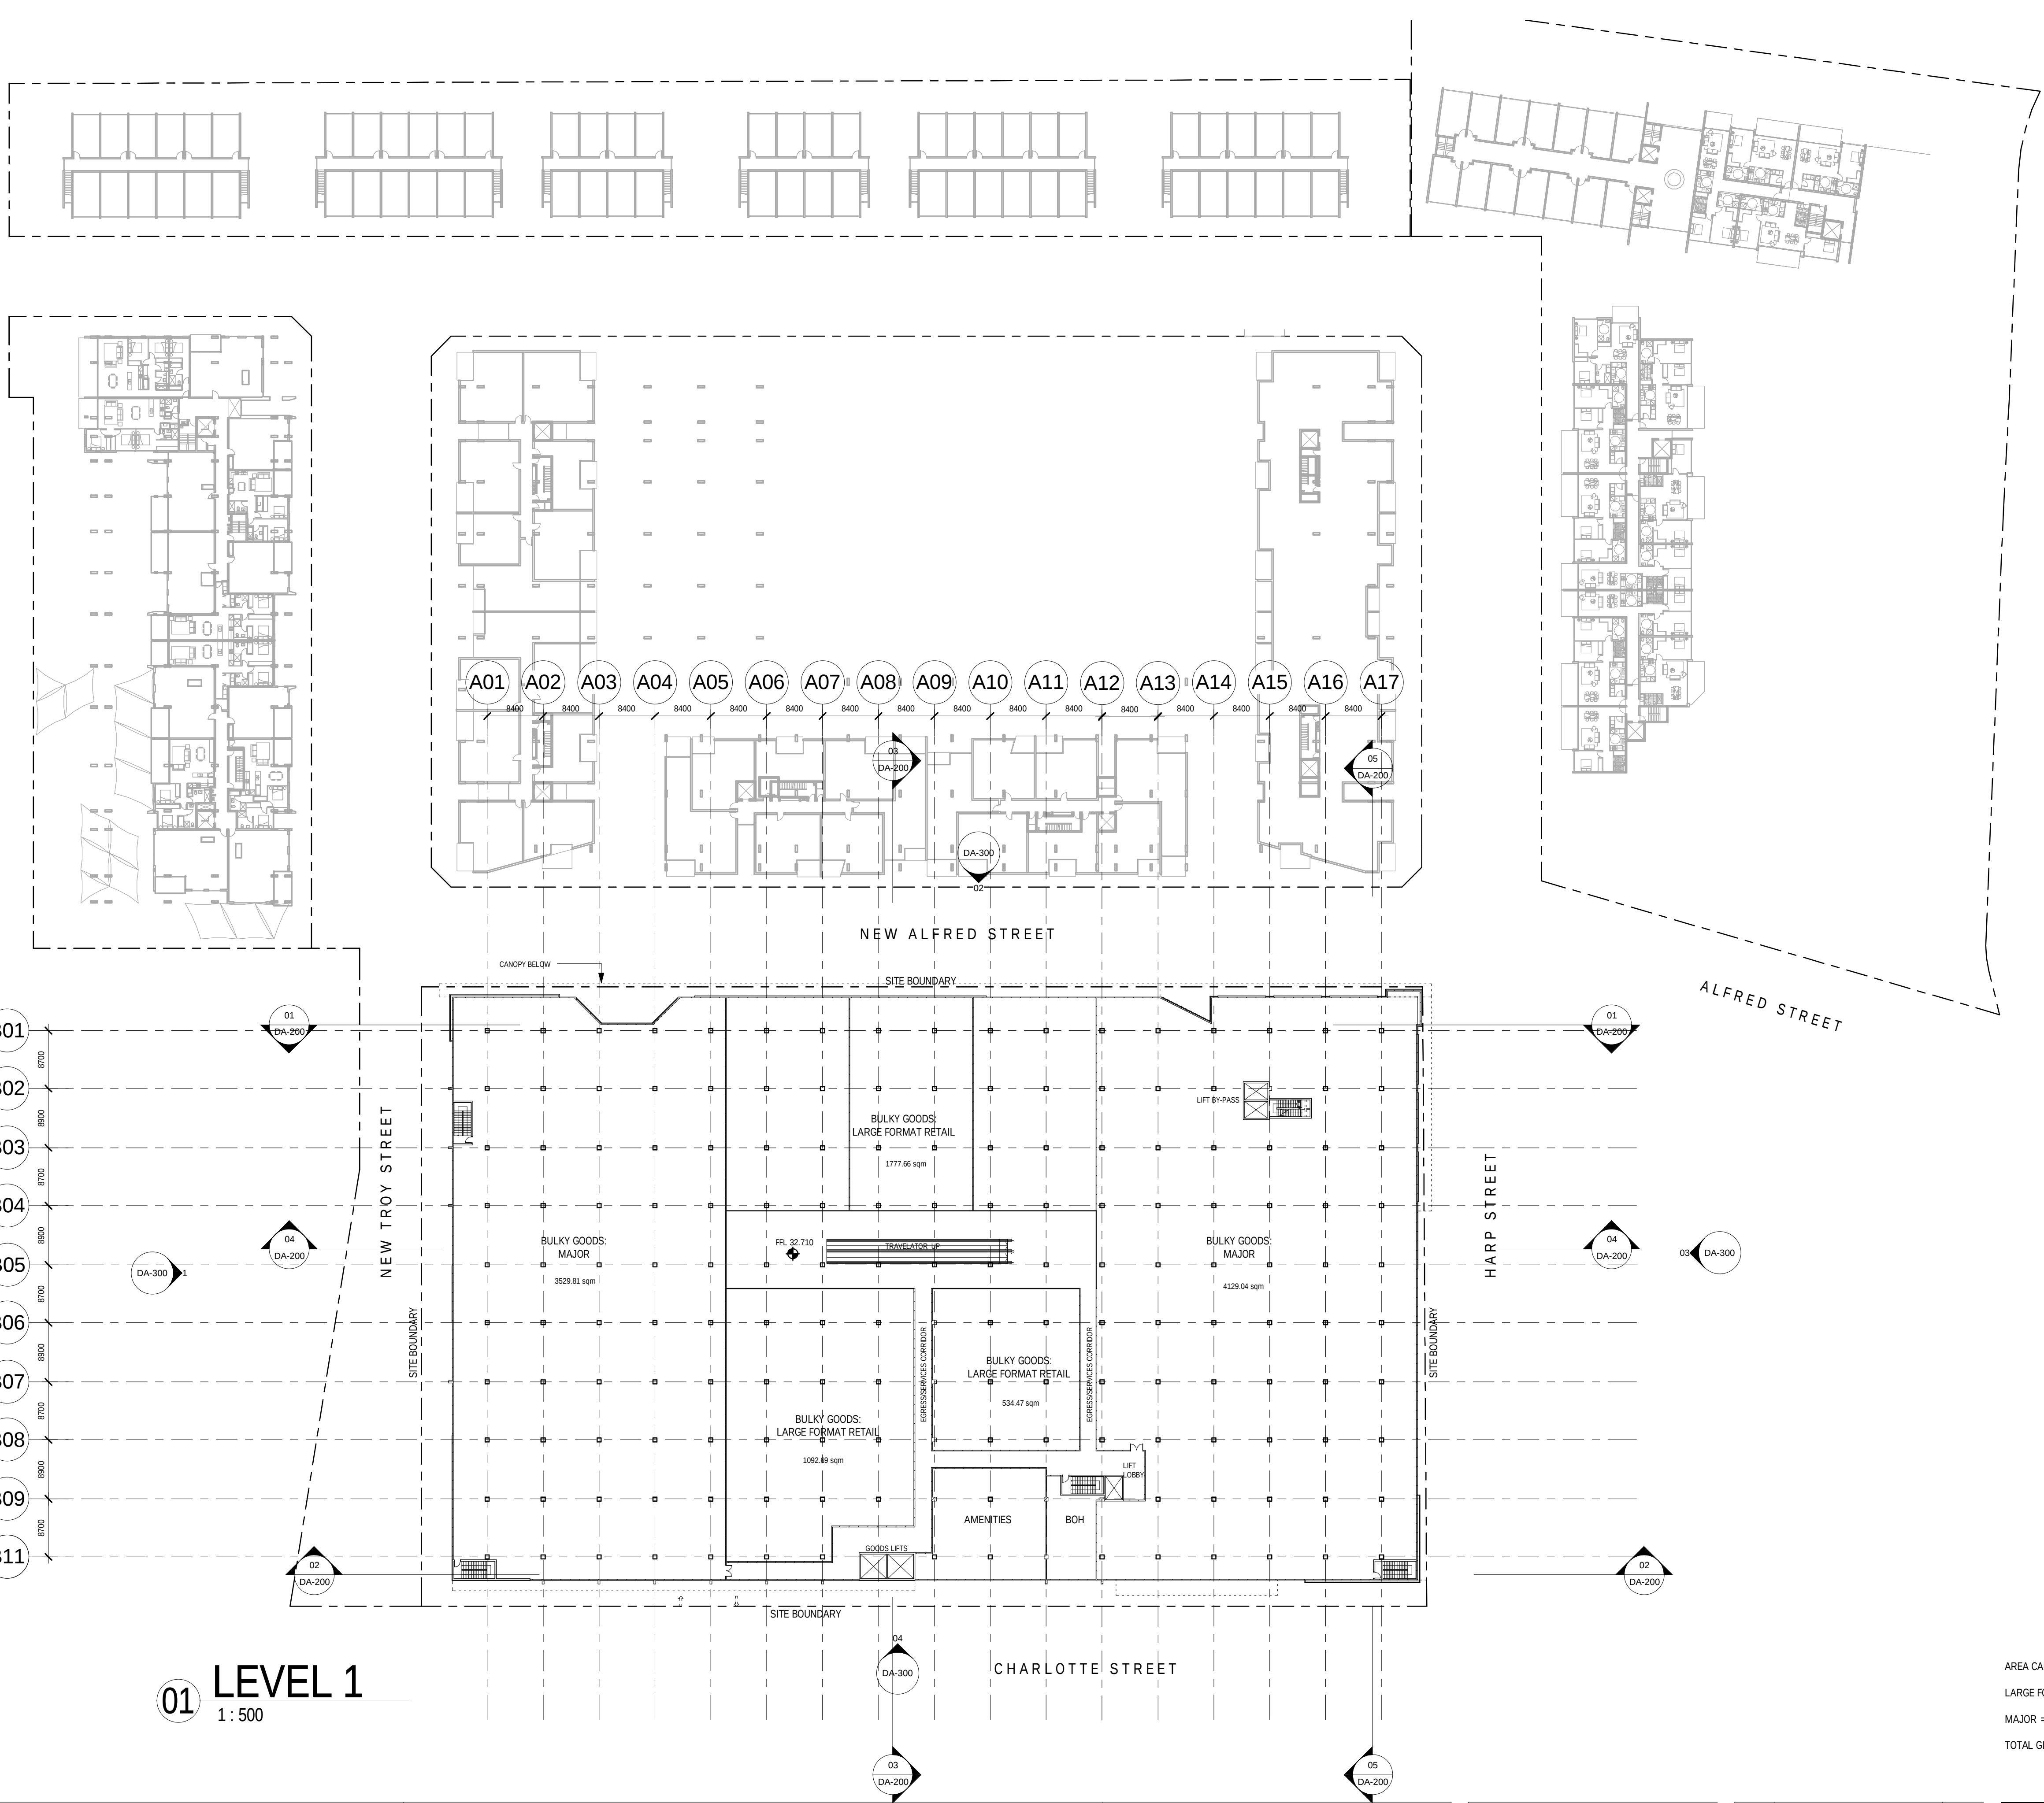

01 LEVEL 1
1:500

AREA CALCULATION GLAR
LARGE FORMAT RETAIL = 3404.82 sqm
MAJOR = 7658.85 sqm
TOTAL GLAR = 11063.67 sqm

CAMPSIE BULKY GOODS CENTRE

LEVEL 1


Malone Buchan Laird & Bawden Pty Ltd
ACN 066 985 046 ABN 56 069 344 614
Nominated Architect: Phil Schoutrop NSW ARN 7382
Architecture + Master Planning + Interiors + Graphics
Level 1, 139 Murray Street (PO Box 11)
Pyrmont, Sydney NSW 2009 AUSTRALIA
T +61 2 9566 1611 | F +61 2 9566 1622
W www.buchan.com.au
A member of The Buchan Group

K	09.04.24	DA SUBMISSION	TK	PS
J	09.04.23	FOR INFORMATION	TK	PS
H	09.03.31	LIFT LOBBY ADDED	TK	PS
G	08.09.30	REVISED CARPARK FOR DA SUBMISSION	TK	PS
F	08.09.29	REVISED DA SUBMISSION	TK	PS
E	08.09.29	DA SUBMISSION	TK	PS
D	08.09.18	FOR DA SUBMISSION	TK	PS
C	08.09.16	FOR REVIEW	TK	PS
B	08.09.08	FOR INFORMATION	TK	PS
issue	date	revision	ints	auth

purpose	DA SUBMISSION
proj no	207102
scale	1:500 @A1
created	06/24/08
plotted	27/04/2009 10:55:31
file	W:\2007 Projects\207102-Campsie Mixed Use\Revit\WorkFiles\207102_Model.rvt

dwn	dwg no	issue
TK	DA-104	K
Do not scale this drawing. Verify all dimensions on site before commencing any work. Copyright © This drawing remains the property of Malone Buchan Laird & Bawden Pty Ltd. Reproduction in whole or in part without prior consent is forbidden.		



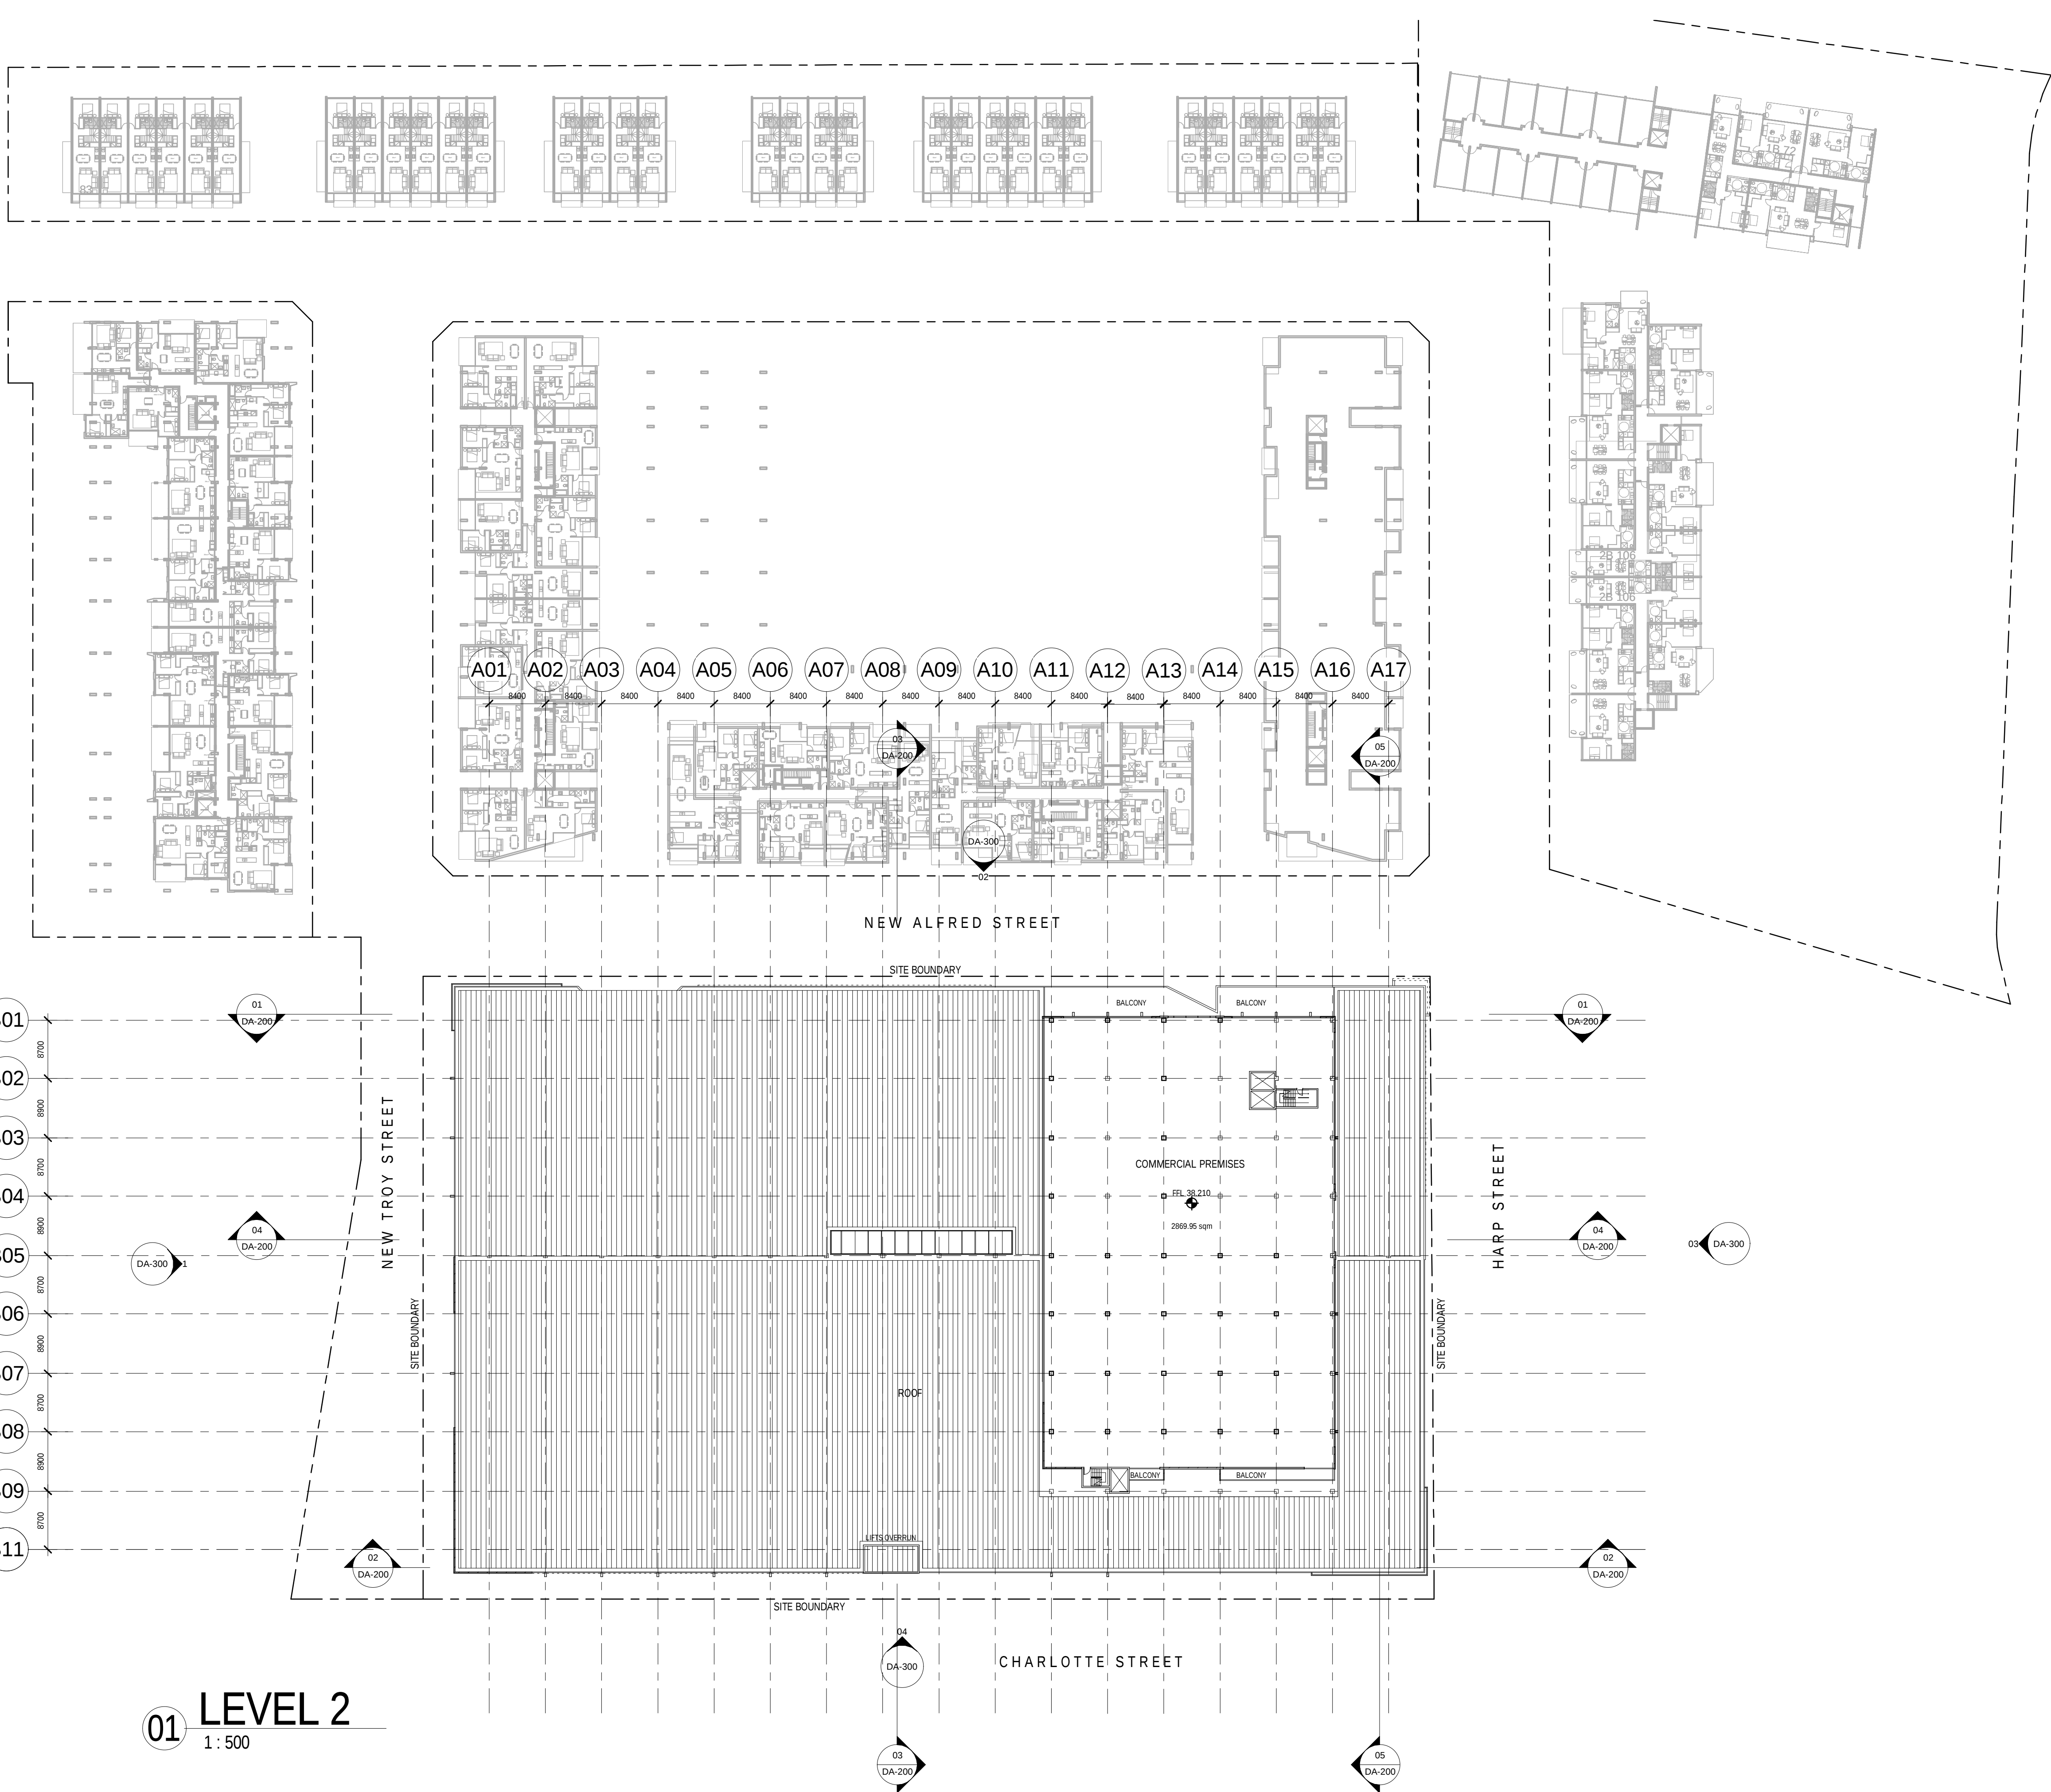

01 LEVEL 2
1:500

AREA CALCULATION GLA

COMMERCIAL = 2869.95 sqm

TOTAL GLA = 2869.95 sqm


Malone Buchan Laird & Bawden Pty Ltd
ACN 066 985 046 ABN 56 069 344 614
Nominated Architect: Phil Schoutrop NSW ARN 7382
Architecture + Master Planning + Interiors + Graphics
Level 1, 139 Murray Street (PO Box 11)
Pyrmont, Sydney NSW 2009 AUSTRALIA
T +61 2 9566 1611 | F +61 2 9566 1622
W www.buchan.com.au
A member of The Buchan Group

K	09.04.24	DA SUBMISSION	TK	PS
J	09.04.23	FOR INFORMATION	TK	PS
H	09.03.31	COMMERCIAL REORIENTATED	TK	PS
G	08.09.30	REVISED CARPARK FOR DA SUBMISSION	TK	PS
F	08.09.29	REVISED DA SUBMISSION	TK	PS
E	08.09.29	DA SUBMISSION	TK	PS
D	08.09.18	FOR DA SUBMISSION	TK	PS
C	08.09.16	FOR REVIEW	TK	PS
B	08.09.08	FOR INFORMATION	TK	PS
issue	date	revision	ints	auth

CAMPSIE BULKY GOODS CENTRE


LEVEL 2

purpose	DA SUBMISSION
proj no	207102
scale	1:500 @A1
created	06/24/08
plotted	27/04/2009 10:55:36
file	W:\2007 Projects\207102-Campsie Mixed Use\Revit\WorkFiles\207102_Model.rvt

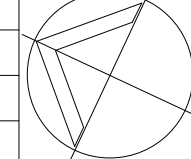

dwn	dwg no	issue
TK	DA-105	K
Do not scale this drawing. Verify all dimensions on site before commencing any work. Copyright © This drawing remains the property of Malone Buchan Laird & Bawden Pty Ltd. Reproduction in whole or in part without prior consent is forbidden.		



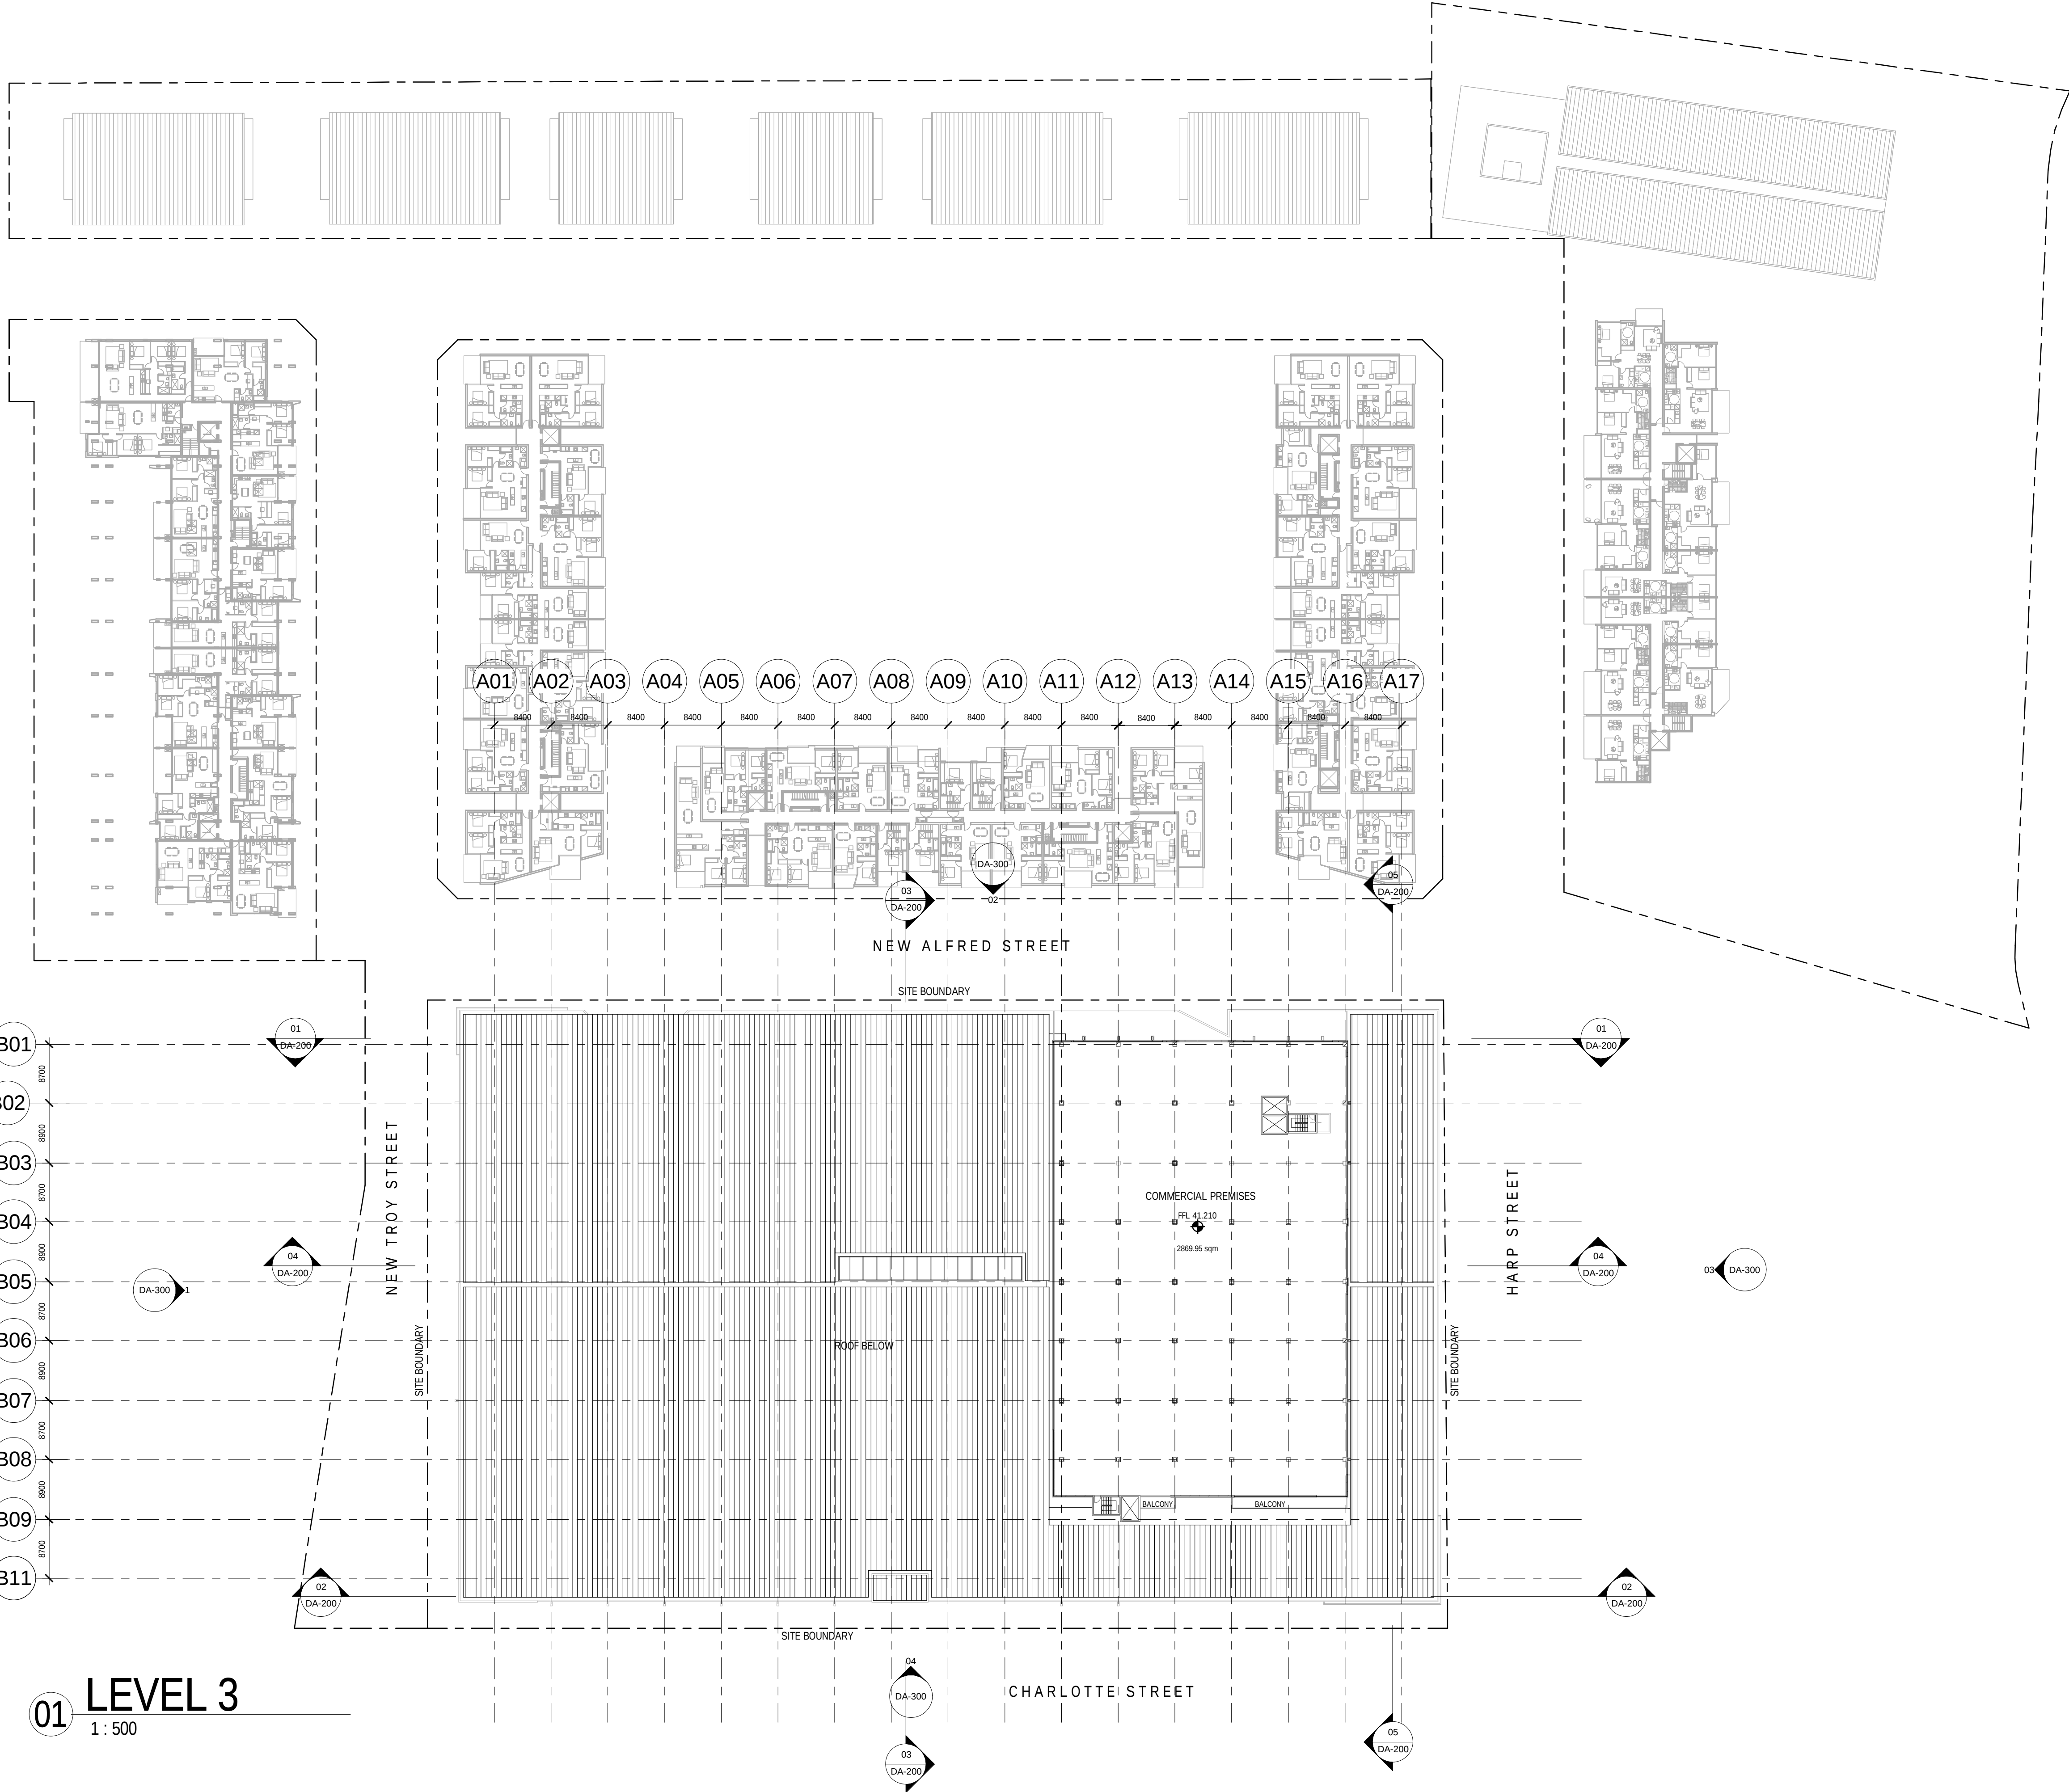

01 LEVEL 3
1 : 500

AREA CALCULATION GLA
COMMERCIAL = 2869.95 sqm
TOTAL GLA = 2896.95 sqm


CAMPSIE BULKY GOODS CENTRE

LEVEL 3

Malone Buchan Laird & Bawden Pty Ltd
ACN 066 985 046 ABN 56 069 344 614
Nominated Architect: Phil Schoutrop NSW ARN 7382
Architecture + Master Planning + Interiors + Graphics
Level 1, 139 Murray Street (PO Box 11)
Pyrmont, Sydney NSW 2009 AUSTRALIA
T +61 2 9566 1611 | F +61 2 9566 1622
W www.buchan.com.au
A member of The Buchan Group


K	09.04.24	DA SUBMISSION	TK	PS
J	09.04.23	FOR INFORMATION	TK	PS
H	09.03.31	COMMERCIAL REORIENTATED	TK	PS
G	08.09.30	REVISED CARPARK FOR DA SUBMISSION	TK	PS
F	08.09.29	REVISED DA SUBMISSION	TK	PS
E	08.09.29	DA SUBMISSION	TK	PS
D	08.09.18	FOR DA SUBMISSION	TK	PS
C	08.09.16	FOR REVIEW	TK	PS
B	08.09.08	FOR INFORMATION	TK	PS
issue	date	revision	ints	auth

purpose	DA SUBMISSION
proj no	207102
scale	1 : 500 @A1
created	06/24/08
plotted	27/04/2009 10:55:41
file	W:\2007 Projects\207102-Campsie Mixed Use\Revit\WorkFiles\207102_Model.rvt

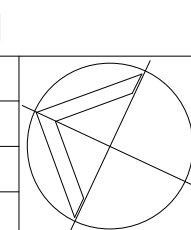

dwn	dwg no	issue
Author	DA-106	K
Do not scale this drawing. Verify all dimensions on site before commencing any work. Copyright © This drawing remains the property of Malone Buchan Laird & Bawden Pty Ltd. Reproduction in whole or in part without prior consent is forbidden.		



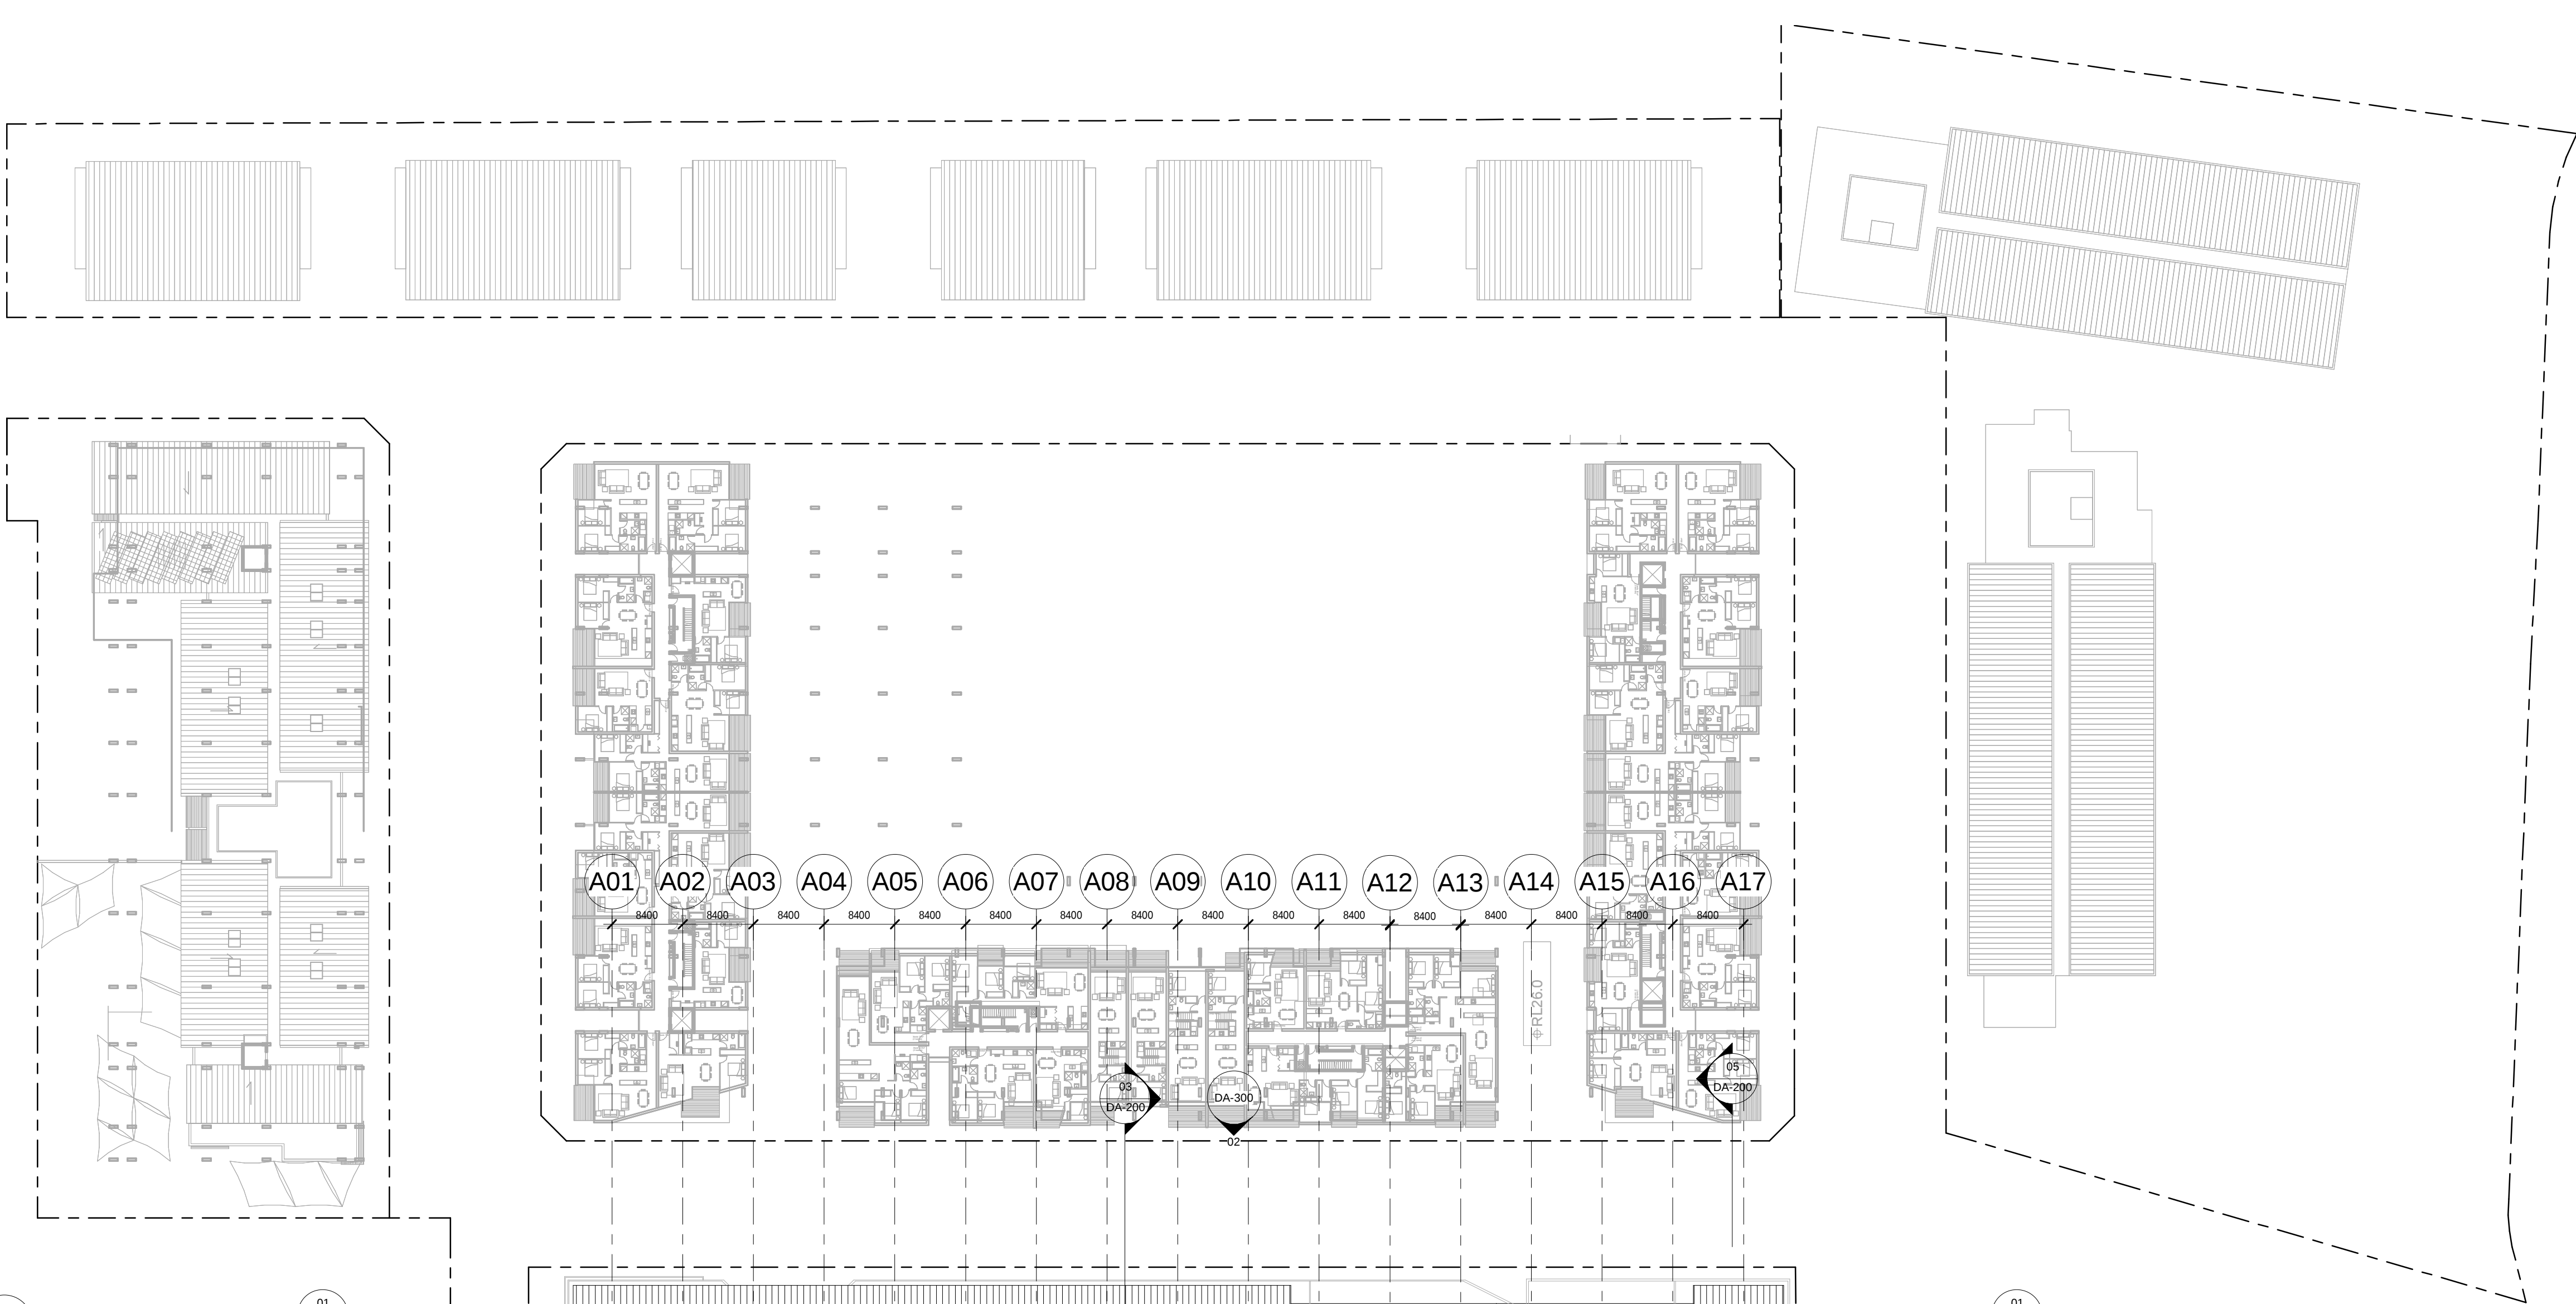

01 ROOF PLAN
1 : 500

CAMPSIE BULKY GOODS CENTRE

ROOF PLAN






Malone Buchan Laird & Bawden Pty Ltd
ACN 066 985 046 ABN 56 069 344 614
Nominated Architect: Phil Schoutrop NSW ARN 7382
Architecture + Master Planning + Interiors + Graphics
Level 1, 139 Murray Street (PO Box 11)
Pyrmont, Sydney NSW 2009 AUSTRALIA
T +61 2 9566 1611 | F +61 2 9566 1622
W www.buchan.com.au
A member of The Buchan Group

J	09.04.24	DA SUBMISSION	TK	PS
H	09.03.31	COMMERCIAL REORIENTATED	TK	PS
G	08.09.30	REVISED CARPARK FOR DA SUBMISSION	TK	PS
F	08.09.29	REVISED DA SUBMISSION	TK	PS
E	08.09.29	DA SUBMISSION	TK	PS
D	08.09.19	FOR DA SUBMISSION	TK	PS
C	08.09.16	FOR REVIEW	TK	PS
B	08.09.08	FOR INFORMATION	TK	PS
A	27.08.08	FOR INFORMATION	TK	PS
issue	date	revision	ints	auth

purpose	DA SUBMISSION
proj no	207102
scale	1 : 500 @A1
created	07/08/08
plotted	27/04/2009 10:55:43
file	W:\2007 Projects\207102-Campsie Mixed Use\Revit\WorkFiles\207102_Model.rvt

dwn	dwg no	issue
TK	DA-107	J
Do not scale this drawing. Verify all dimensions on site before commencing any work. Copyright © This drawing remains the property of Malone Buchan Laird & Bawden Pty Ltd. Reproduction in whole or in part without prior consent is forbidden.		



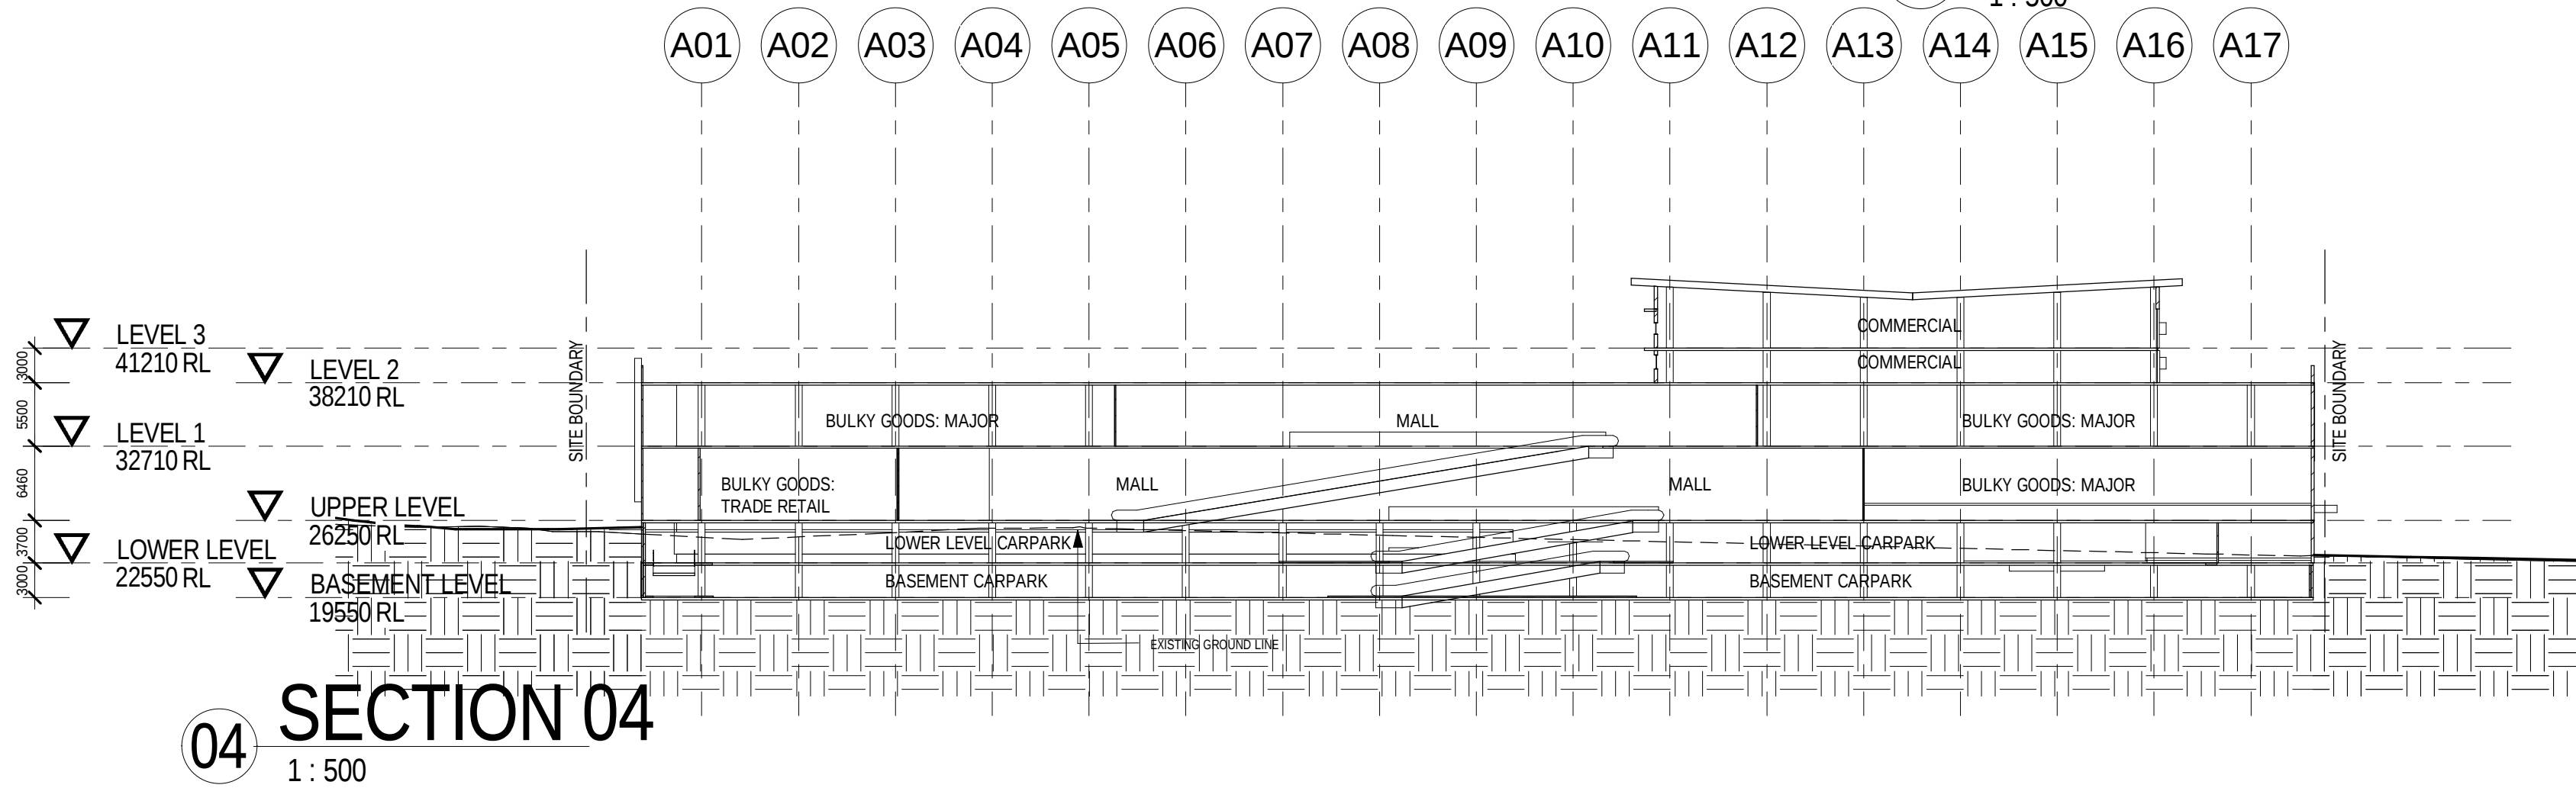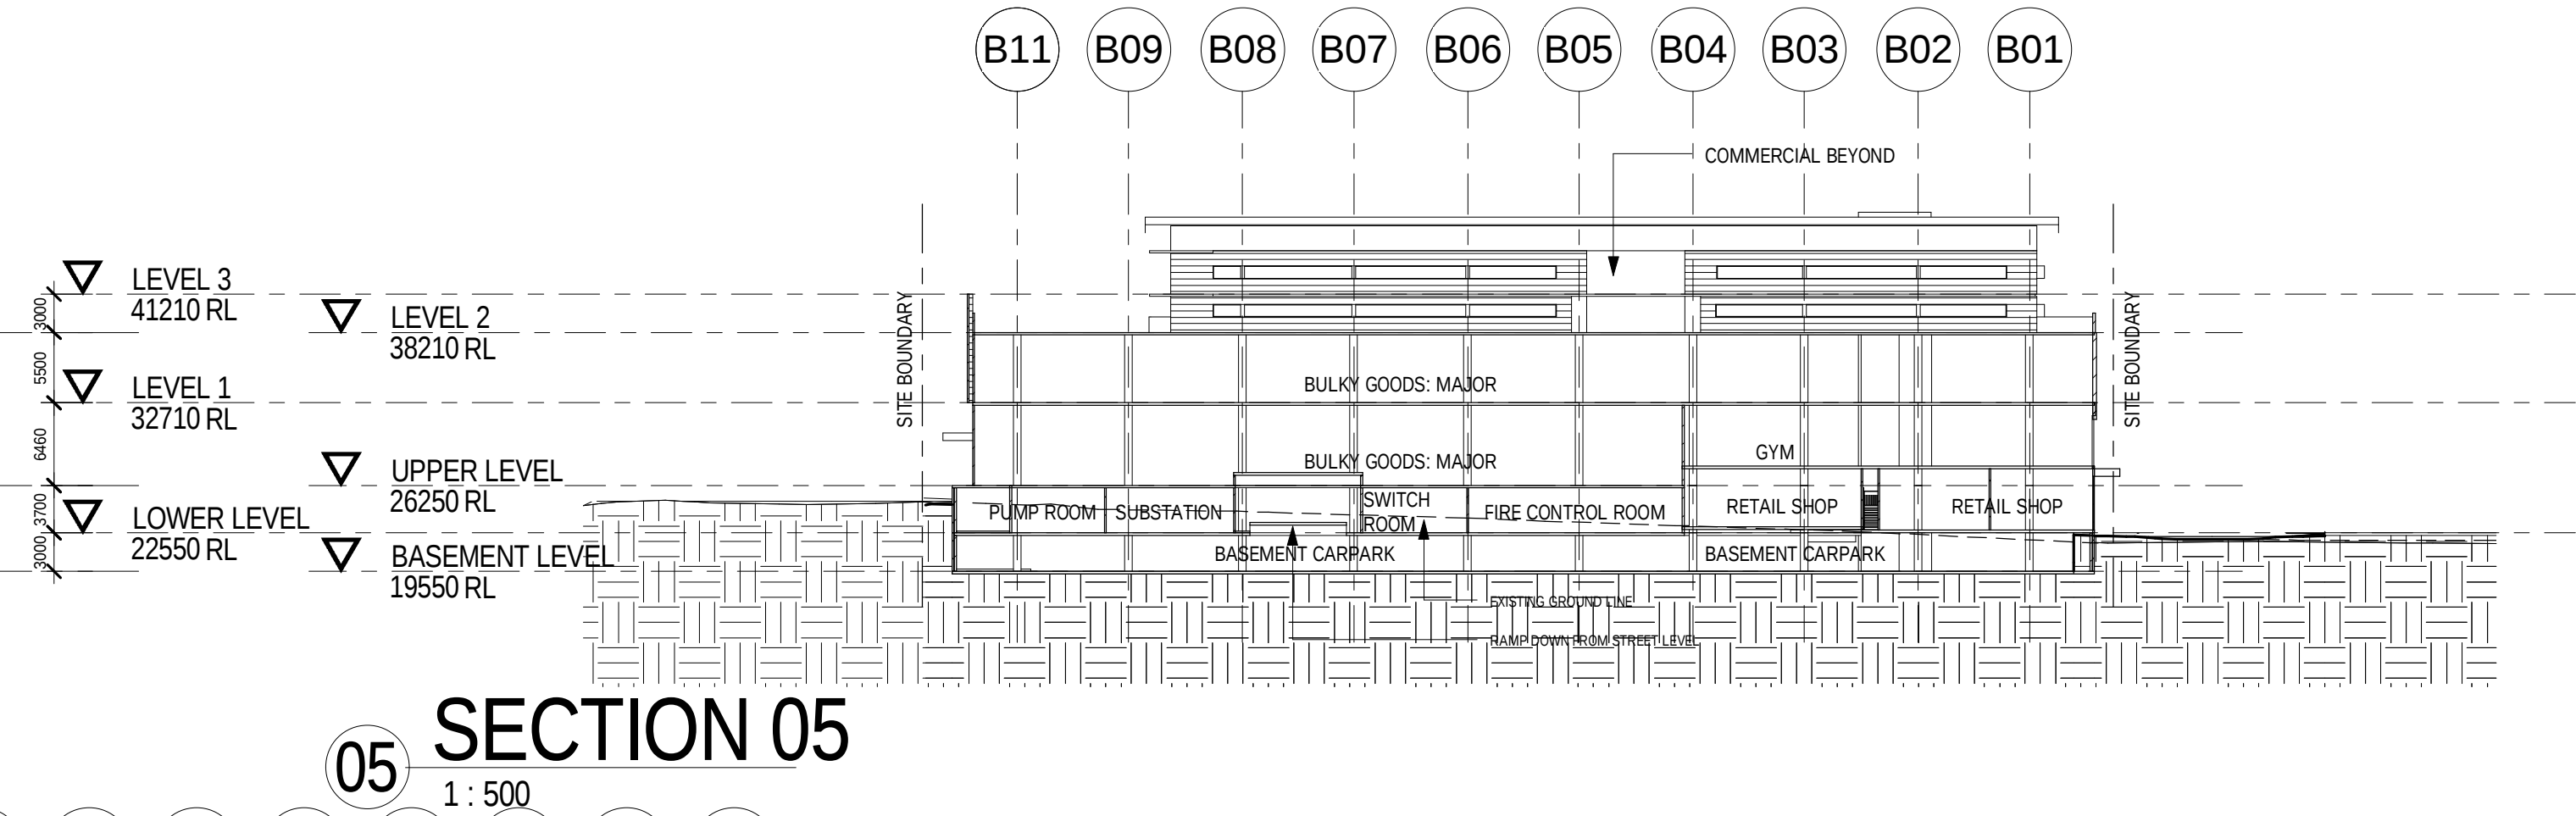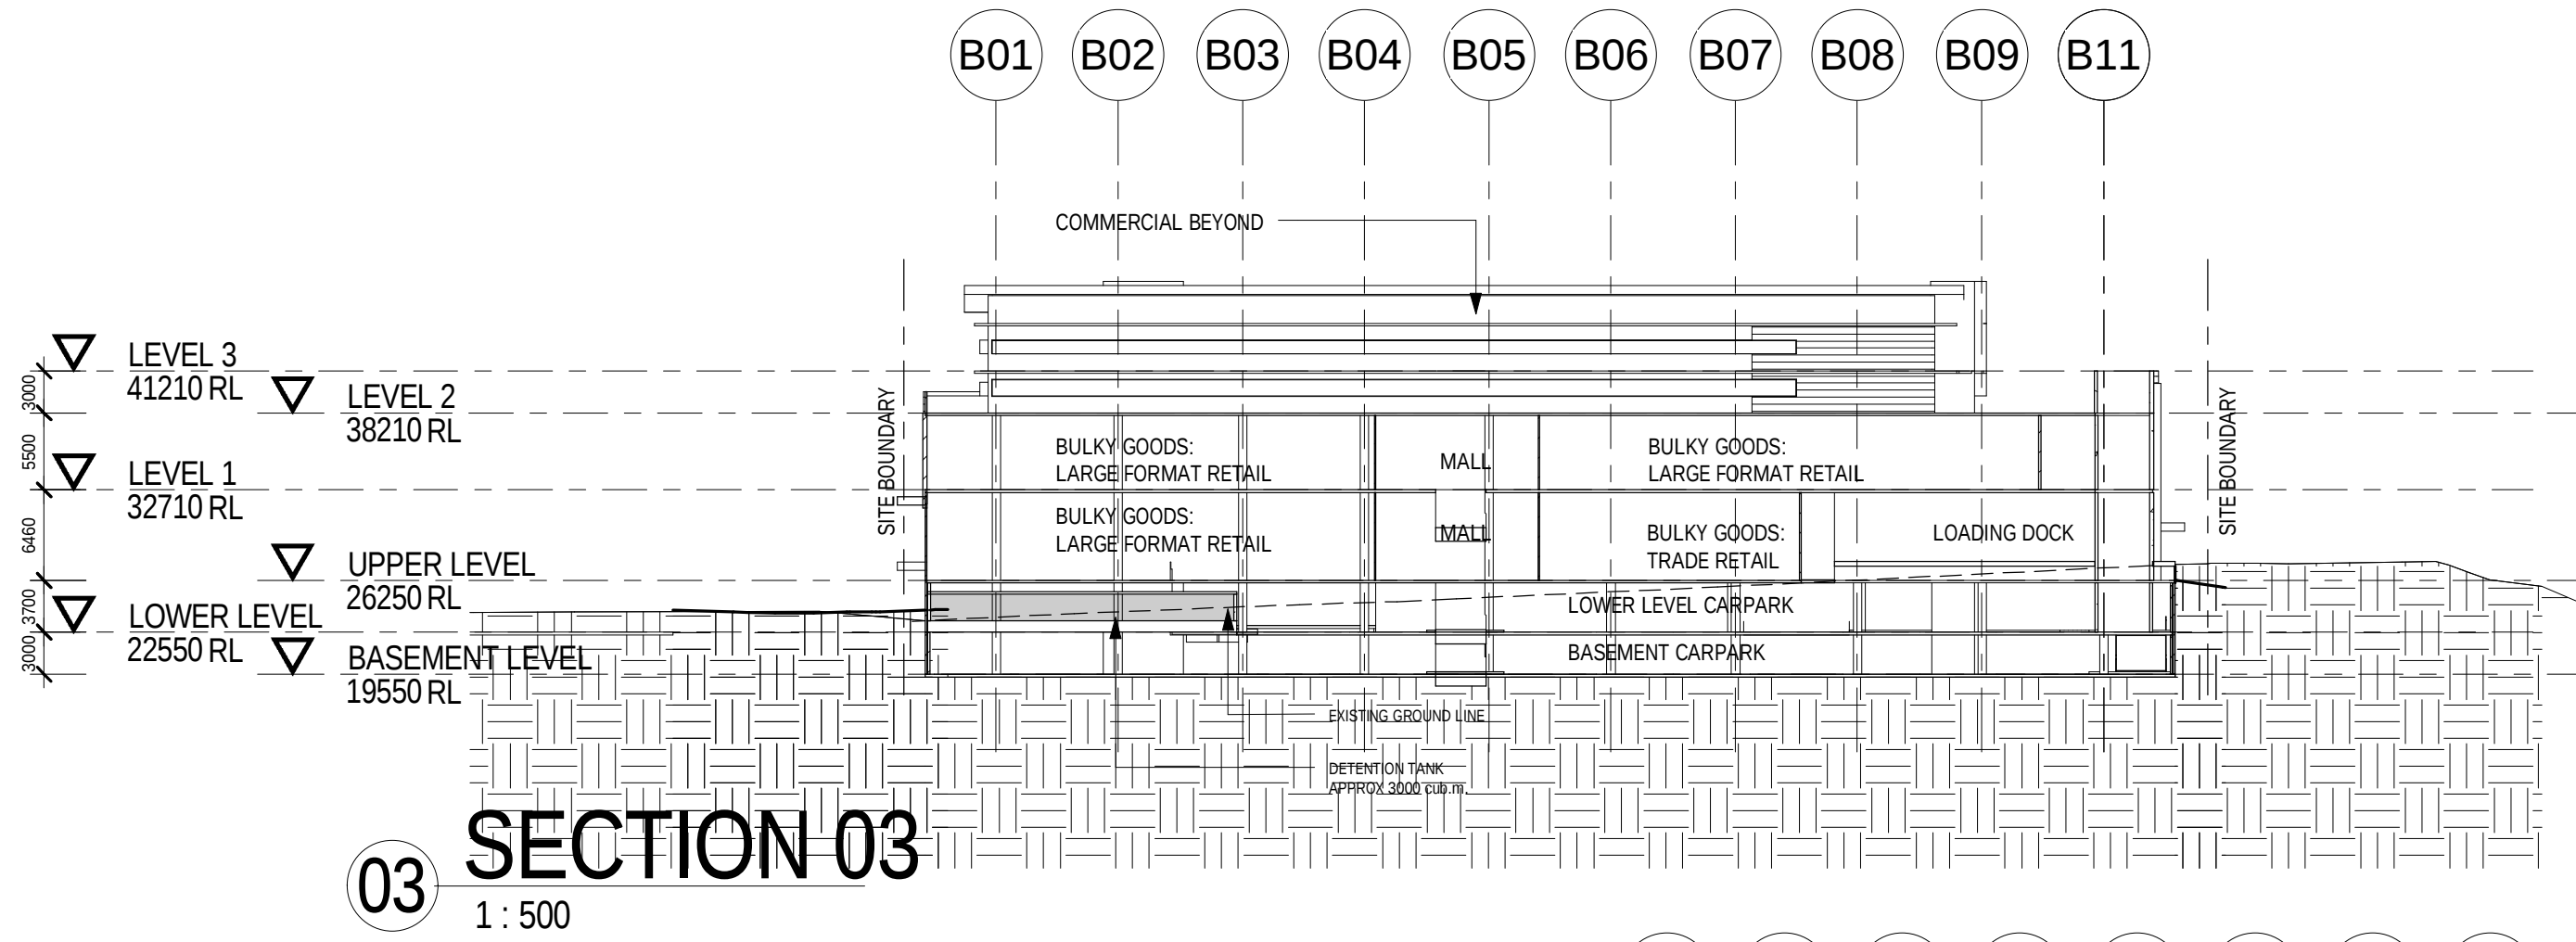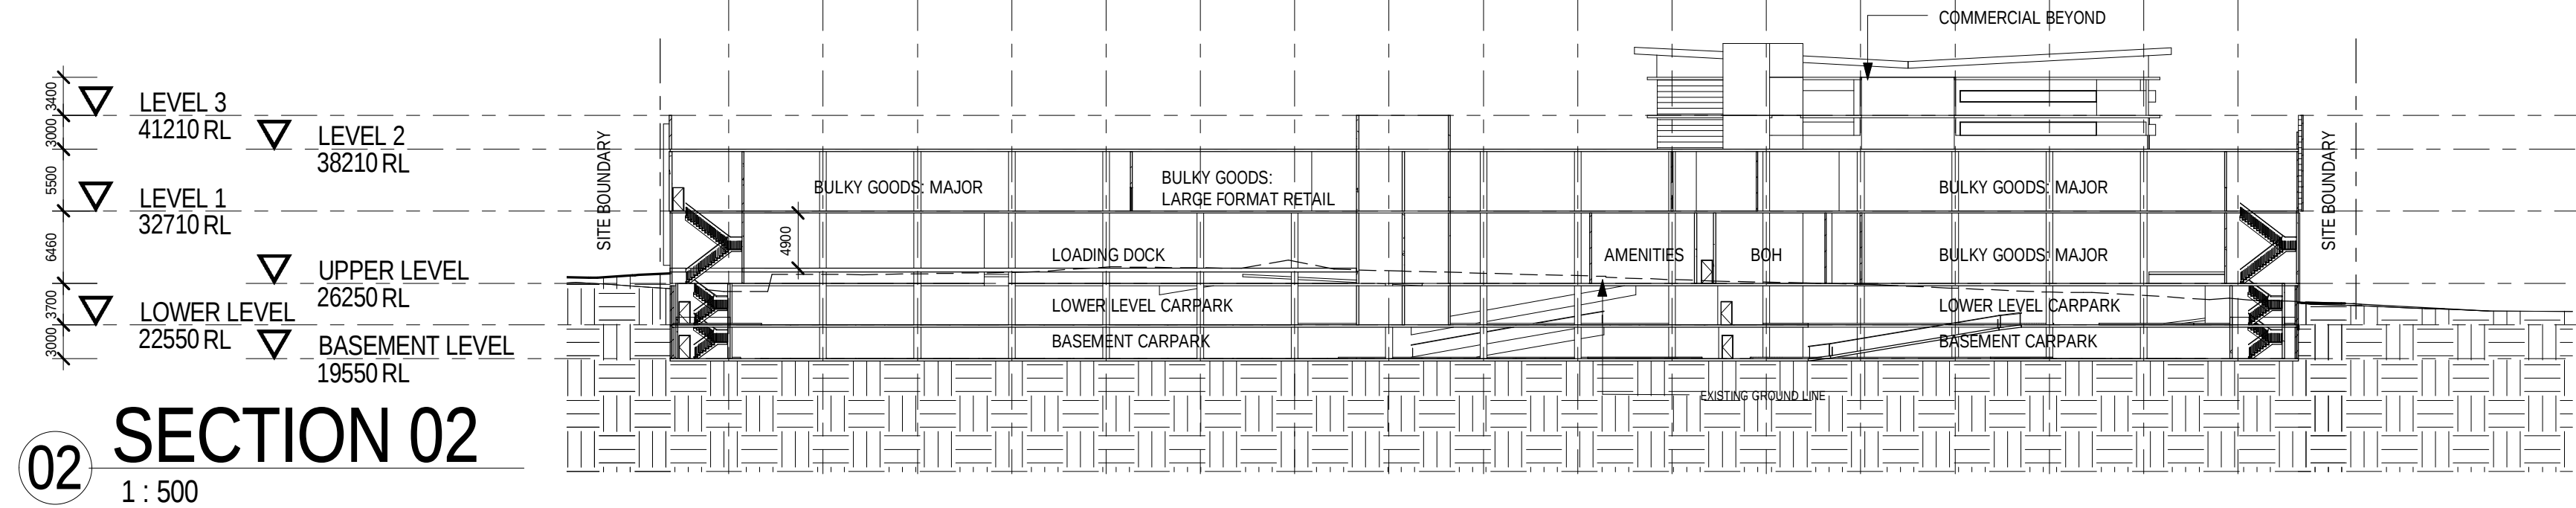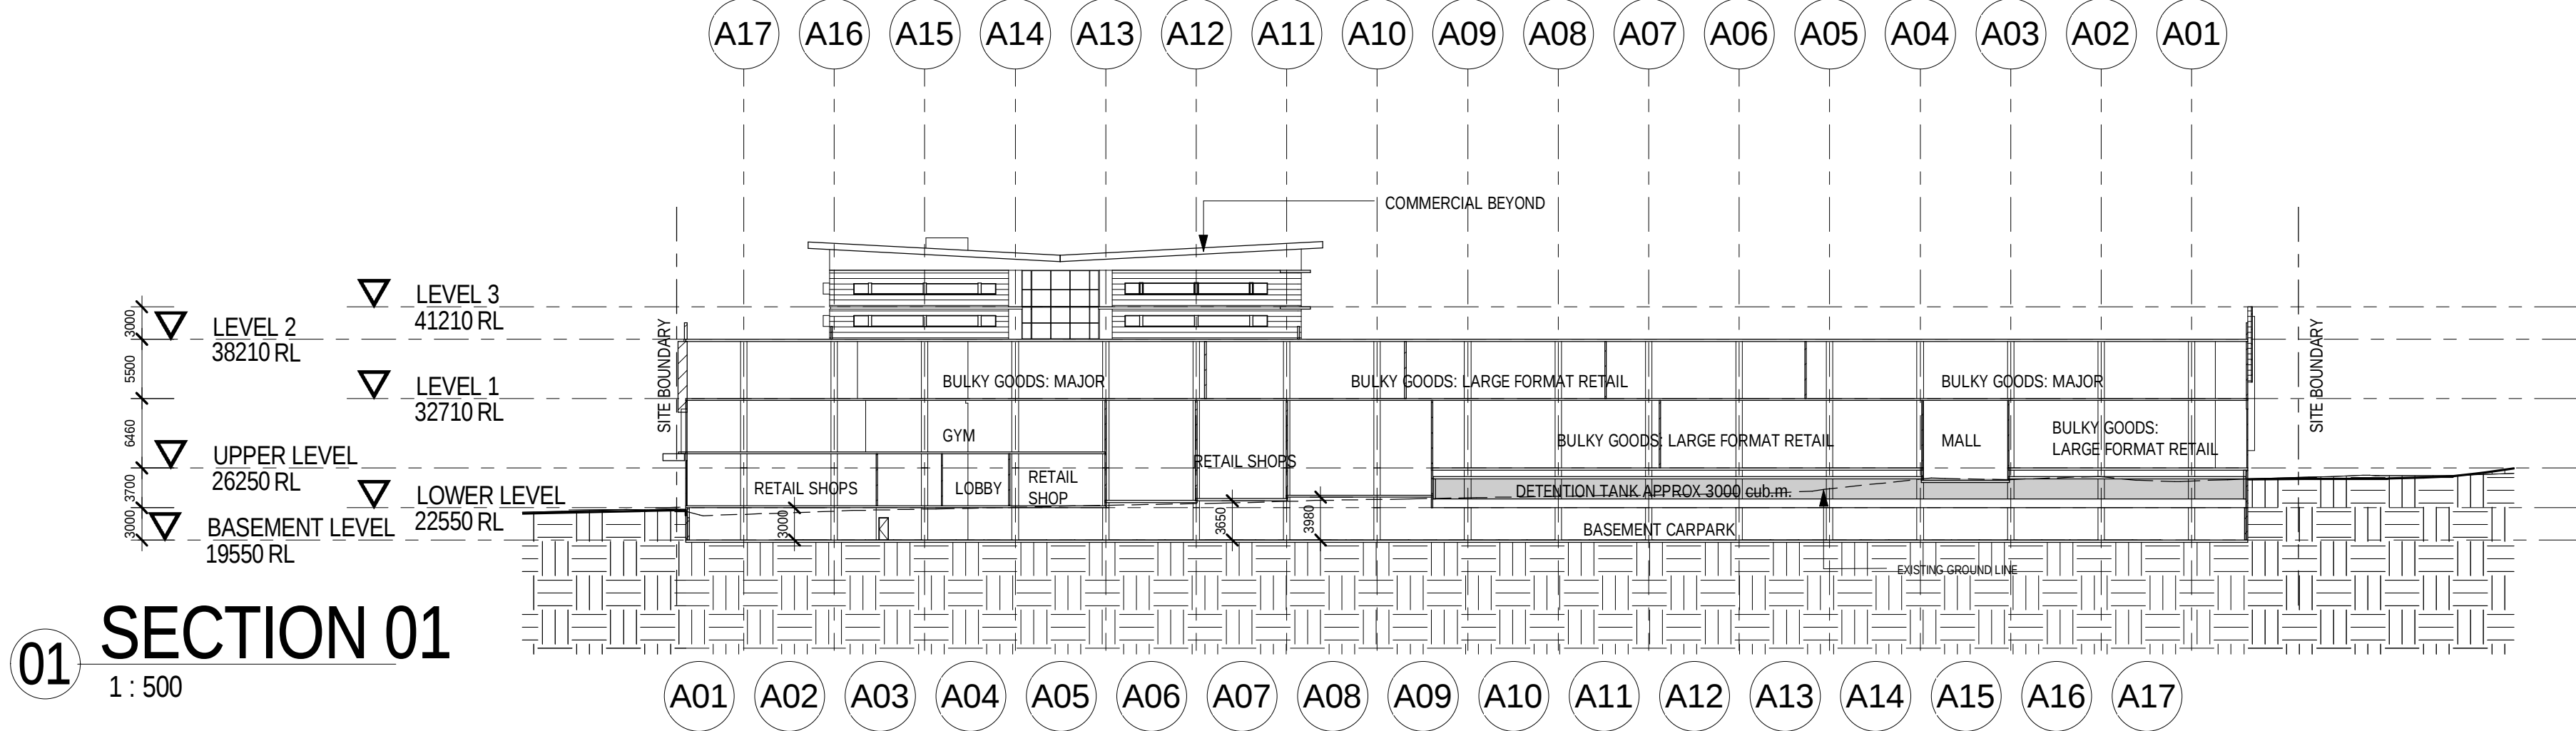

CAMPSIE BULKY GOODS CENTRE

SECTIONS


Malone Buchan Laird & Bawden Pty Ltd
ACN 066 985 046 ABN 56 069 344 614
Nominated Architect: Phil Schoutrop NSW ARN 7382
Architecture + Master Planning + Interiors + Graphics
Level 1, 139 Murray Street (PO Box 11)
Pyrmont, Sydney NSW 2009 AUSTRALIA
T +61 2 9566 1611 | F +61 2 9566 1622
W www.buchan.com.au
A member of The Buchan Group

J	09.04.24	DA SUBMISSION	TK	PS
H	09.03.31	COMMERCIAL REORIENTATED	TK	PS
G	08.09.30	REVISED CARPARK FOR DA SUBMISSION	TK	PS
F	08.09.29	REVISED DA SUBMISSION	TK	PS
E	08.09.29	DA SUBMISSION	TK	PS
D	08.09.19	FOR DA SUBMISSION	TK	PS
C	08.09.16	FOR REVIEW	TK	PS
B	08.09.08	FOR INFORMATION	TK	PS
A	27.08.08	FOR INFORMATION	TK	PS
issue	date	revision	ints	auth


purpose	DA SUBMISSION
proj no	207102
scale	1:500 @A1
created	06/24/08
plotted	27/04/2009 10:55:46
file	W:\2007 Projects\207102-Campsie Mixed Use\Revit\WorkFiles\207102_Model.rvt

dwg no	DA-200	issue	J
Author			
Do not scale this drawing. Verify all dimensions on site before commencing any work. Copyright © This drawing remains the property of Malone Buchan Laird & Bawden Pty Ltd. Reproduction in whole or in part without prior consent is forbidden.			



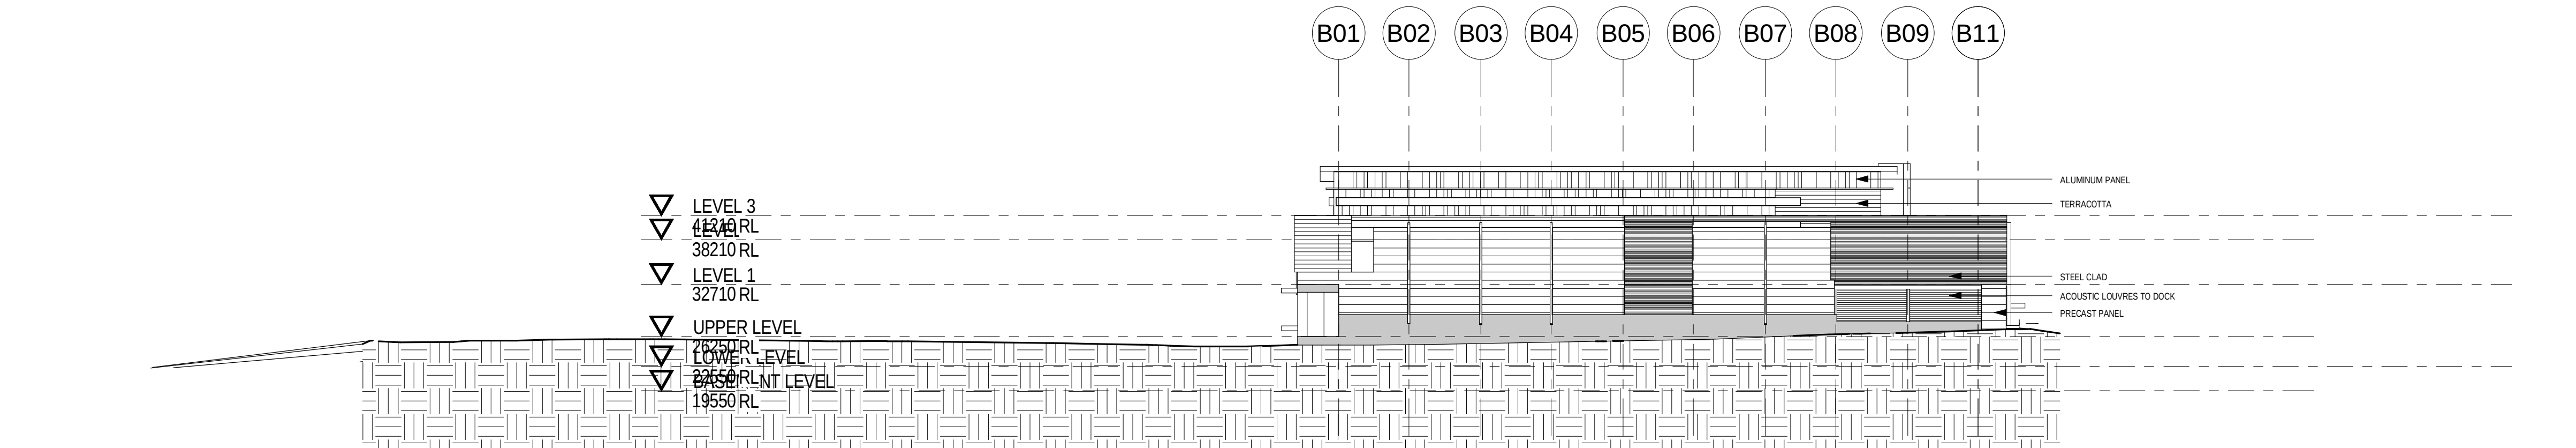


1 NORTH ELEVATION
1 : 500

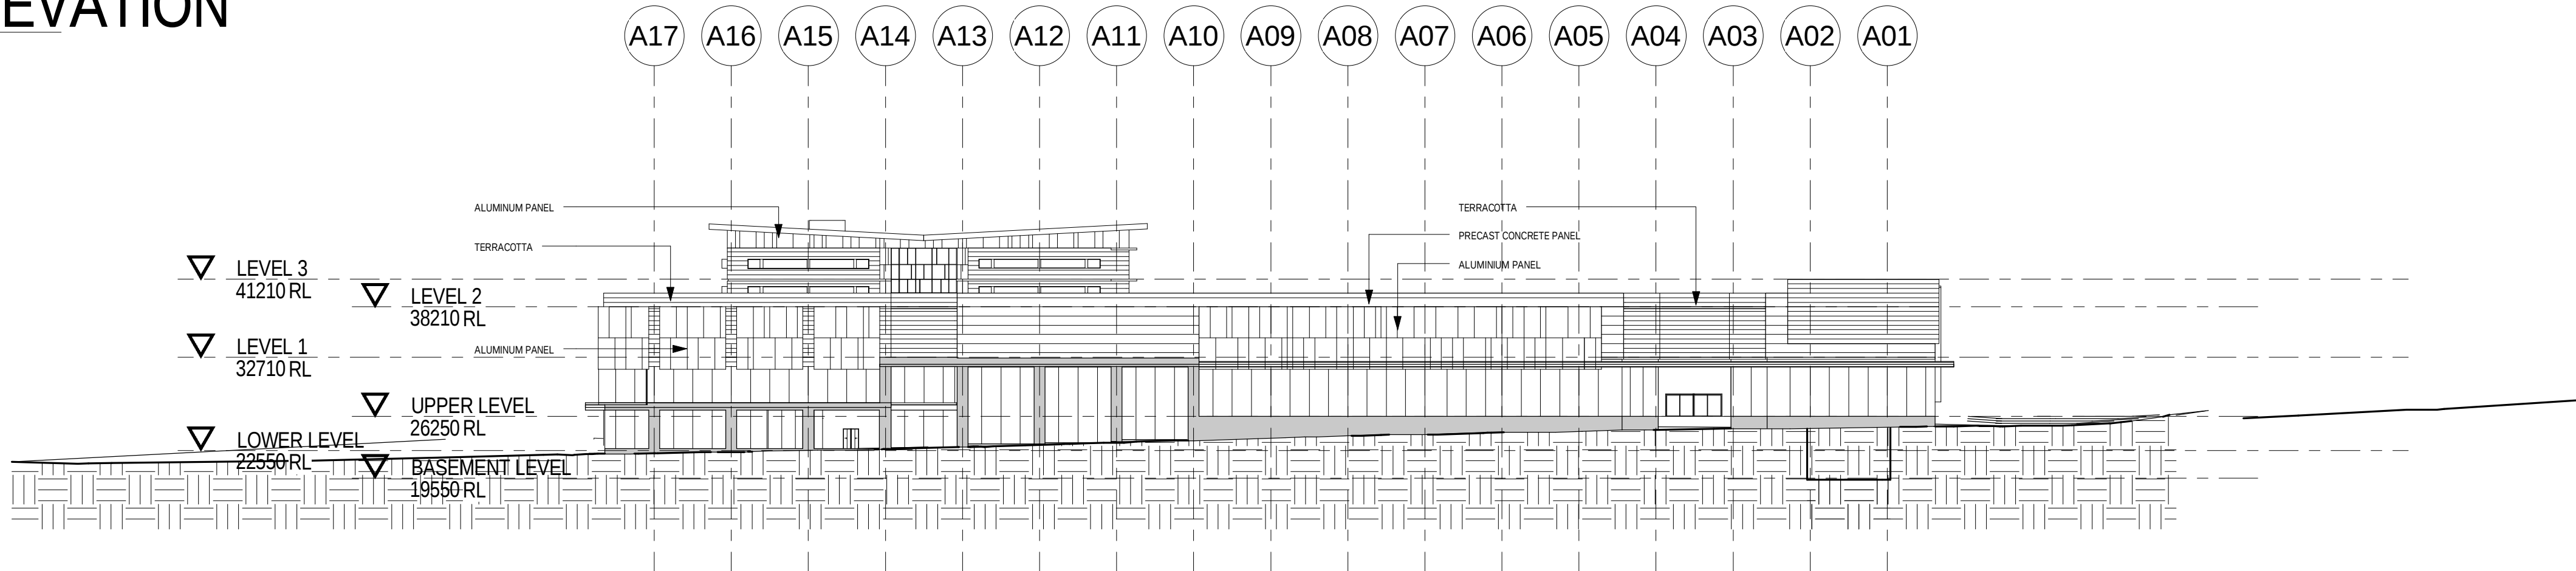

02 EAST ELEVATION
1 : 500



03 SOUTH ELEVATION
1 : 500

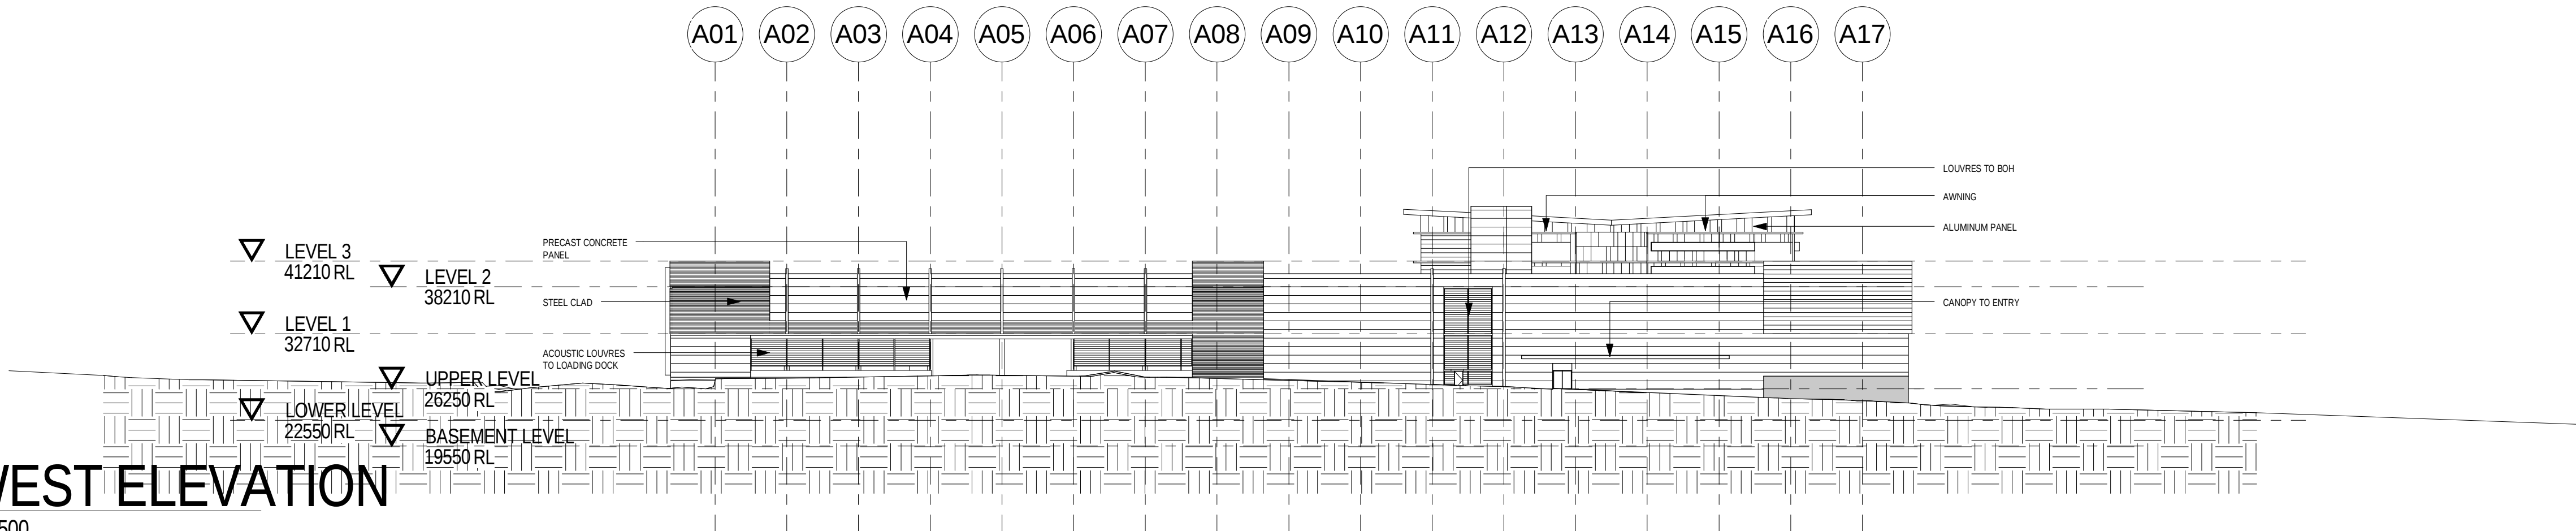

04 WEST ELEVATION
1 : 500

CAMPSIE BULKY GOODS CENTRE

ELEVATIONS

Malone Buchan Laird & Bawden Pty Ltd
ACN 066 985 046 ABN 56 069 344 614
Nominated Architect: Phil Schoutrop NSW ARN 7382
Architecture + Master Planning + Interiors + Graphics
Level 1, 139 Murray Street (PO Box 11)
Pyrmont, Sydney NSW 2009 AUSTRALIA
T +61 2 9566 1611 | F +61 2 9566 1622
W www.buchan.com.au
A member of The Buchan Group

K	09.04.24	DA SUBMISSION	TK	PS
J	09.03.31	REVISED ELEVATIONS	TK	PS
H	08.10.29	REVISED ELEVATION	TK	PS
G	08.09.30	REVISED CARPARK FOR DA SUBMISSION	TK	PS
F	08.09.29	REVISED DA SUBMISSION	TK	PS
E	08.09.29	DA SUBMISSION	TK	PS
D	08.09.18	FOR DA SUBMISSION	TK	PS
C	08.09.16	FOR REVIEW	TK	PS
B	08.09.08	FOR INFORMATION	TK	PS
issue	date	revision	ints	auth

purpose	DA SUBMISSION
proj no	207102
scale	1 : 500 @A1
created	06/24/08
plotted	27/04/2009 10:55:49
file	W:\2007 Projects\207102-Campsie Mixed Use\Revit\WorkFiles\207102_Model.rvt

dwn	dwg no	issue
TK	DA-300	K
Do not scale this drawing. Verify all dimensions on site before commencing any work. Copyright © This drawing remains the property of Malone Buchan Laird & Bawden Pty Ltd. Reproduction in whole or in part without prior consent is forbidden.		

