

Note: Lengths related to this sheet only

KERB SCHEDULE

Note: Lengths related to this sheet only

FENCE SCHEDULE



NOTES:

1. REFER TO SHEETS 027 TO 047 FOR TYPICAL SECTIONS & DETAILS.
2. REFER TO SHEETS 220 TO 254 FOR SETOUT DETAILS.
3. REFER TO SHEETS 260 TO 299 FOR DRAINAGE PLANS.
4. REFER TO SHEETS 335 TO 393 FOR SUB-SURFACE PLANS.
5. REFER TO SHEETS 400 TO 442 FOR UTILITY PLANS.
6. REFER TO SHEETS 500 TO 558 FOR LINEMARKING & SIGNAGE DETAILS.
7. REFER TO SHEETS 620 TO 796 FOR CROSS SECTIONS.

**INSTALL 2.5m WIDE CONCRETE
FOOTWAY / CYCLEWAY
REFER TO SHEET 45 FOR DETAIL**

**BUS SHELTER TO BE
REMOVED BY OTHERS**

INSTALL 2.5m WIDE CONCRETE
FOOTWAY / CYCLE WAY. REFER
TO SHEET 45 FOR DETAILS

LEGEND :

- LEGEND:
- | | | | | |
|---|----------------------------|---|---|------------------------------|
|  | CROSS / MEMORIAL SITE |  |  | EXISTING KERB OUTLET |
|  | BATTER |  | | PEDESTRIAN FENCE |
|  | DRAINAGE LINE |  | | MAN PROOF FENCE |
|  | DEPOSITED PLAN |  | | WIRE SAFETY BARRIER HOPE |
|  | GUARD RAIL |  | | EZSHIELD SUBURBAN WALL |
|  | CATCH DRAIN - O.F.M. LINED |  | | 1.8m CHAIN WIRE FENCE |
|  | CATCH DRAIN - TURF LINED |  | | CATCH DRAIN - CONCRETE LINED |

CATCH DRAIN - TURF LINED

AS original	This sheet may be prepared using older and may be inaccurate if copied	Coordinate System: MGA Zone 56	Height Datum: AHD	
5	KERB & GUTTER AND DRAINAGE AMENDED	17/09/2012	 Transport Roads & Traffic Authority	
4	BUS SHELTER RELOCATED	02/05/2012		
5	NOTES UPDATED	30/01/2012		
3	LEGEND HAS BEEN UPDATED	28/05/2011		
1	ISSUE FOR CONSTRUCTION	13/05/2011		
Amendment Description		Initials	Date	
 SCALE: 1:5000		 Transport Roads & Traffic Authority		
DESIGNED, REVIEWED, P&A/B S/G				
ROADS AND TRAFFIC AUTHORITY OF NSW CITY OF SHOALHAVEN HWY PRINCES HIGHWAY SOUTH NOWRA KIMBORNE STREET TO FOREST ROAD DUPLICATION 2.0 km TO 8.5 km SOUTH OF NOWRA DETAIL PLAN - HWY1 PRINCES HIGHWAY STA:4680 - STA:4840				
FILE NO. D00405.FM1/10/01		DRAWING DETAIL PLANDGN		PRINTED DATE 28/09/2012
REGISTRATION NUMBER 0001.404.RC.6204		SHEET NO. 067		

KERB SCHEDULE									
Mark	Kerb Type	Length (m)	Start Control	Chainage Start	Start Offset (m)	Finish Control	Chainage Finish	Finish Offset (m)	
K21	Elbowz	160	MCNO	4840	12	MCNO	5000	12	
K22	Elbowz	160	MCNO	4840	0	MCNO	5000	0	
K24	SA	160	MCNO	4840	7	MCNO	5000	7	
K26	SA	118.3	MCNO	4881.218	23.3	MCNO	5000	22	

Note: Lengths related to the sheet only

LEGEND :

CROSS / MEMORIAL SITE

BATTER

DRAINAGE LINE

DEPOSITED PLAN

GUARD RAIL

CATCH DRAIN - O.F.M. LINED

CATCH DRAIN - TURF LINED

EXISTING KERB OUTLET

PEDESTRIAN FENCE

MAN PROOF FENCE

WIRE SAFETY BARRIER ROPE

EZSHIELD SUBURBAN WALL

1.8m CHAIN WIRE FENCE

CATCH DRAIN - CONCRETE LINED

Diagram showing the layout of Ballina Street and Princes Highway. Key features include: Ballina Street (2.5m wide), Princes Highway (3.0m wide), and various kerb details (K21, K22, K24, K26) with dimensions and offsets. The diagram also shows the location of the 'FROM NOWRA' and 'TO ULLADULLA' directions, and the 'ADJOINS TO SHEET 67' and 'ADJOINS TO SHEET 69' boundaries.

NOTES:

1. REFER TO SHEETS 027 TO 047 FOR TYPICAL SECTIONS & DETAILS.
2. REFER TO SHEETS 220 TO 254 FOR SETOUT DETAILS.
3. REFER TO SHEETS 260 TO 299 FOR DRAINAGE PLANS.
4. REFER TO SHEETS 365 TO 393 FOR SUB-SURFACE PLANS.
5. REFER TO SHEETS 400 TO 442 FOR UTILITY PLANS.
6. REFER TO SHEETS 500 TO 558 FOR LINEMARKING & SIGNAGE DETAILS.
7. REFER TO SHEETS 620 TO 798 FOR CROSS SECTIONS.

4 KERB & GUTTER AND DRAINAGE AMENDED

3 NOTES UPDATED

2 LEGEND HAS BEEN UPDATED

1 ISSUE FOR CONSTRUCTION

Amendment Description

No.

Initials

Date

17/09/2012
30/01/2012
28/05/2011
13/05/2011

SCY
SCY
SCY
SCY

17/09/2012
30/01/2012
28/05/2011
13/05/2011

SCY
SCY
SCY
SCY

DESIGNED: PSAB

REVIEWED: SCY

TRANSPORT
NSW
Roads & Traffic
Authority

FILE NO. D004005.PML1007

DRAWING DETAIL PLAN.DGN

PRINTED DATE 28/09/2012

SHEET No. 068

ROADS AND TRAFFIC AUTHORITY OF NSW

CITY OF SHOAL HAVEN

HW1 PRINCES HIGHWAY SOUTH NOWRA

KINGHORNE STREET TO FOREST ROAD DUPLICATION

2.0 km TO 8.5 km SOUTH OF NOWRA

DETAIL PLAN - HW1 PRINCES HIGHWAY STN. 4840 - STN.5000

0001.404.RC.6204

Mark	Kerb Type	Length (m)	Start Control	Chainage Start	Start Offset (m)	Finish Control	Chainage Finish	Finish Offset (m)
K21	Elbow	160	MCNO	5160	12	MCNO	5320	12
K22	Elbow	160	MCNO	5160	0	MCNO	5320	0
K24	SA	39.7	MCNO	5160	7.531	MCNO	5207.4	6.5
K25	SF	16.2	MCQA	8.885	2.426	MCQA	8.885	2.426
K25-A	SF	12.4	MCQA	11.013	1.348	MCQA	11.013	1.348
K26	SA	160	MCNO	5160	22	MCNO	5320	22
K27	SA	137.9	MCQA	31.405	7.13	MCNO	5320	7

Note: Lengths related to this sheet only

Mark	Fence Type	Start Ch.	End Ch.	Length (m)
F8	Man Proof Fence	5210	5310	100

Note: Lengths related to this sheet only

FENCE SCHEDULE



KERB SCHEDULE

- NOTES:
1. REFER TO SHEETS 027 TO 047 FOR TYPICAL SECTIONS & DETAILS.
 2. REFER TO SHEETS 220 TO 254 FOR SETOUT DETAILS.
 3. REFER TO SHEETS 260 TO 299 FOR DRAINAGE PLANS.
 4. REFER TO SHEETS 355 TO 393 FOR SUB-SURFACE PLANS.
 5. REFER TO SHEETS 400 TO 442 FOR UTILITY PLANS.
 6. REFER TO SHEETS 520 TO 558 FOR LEMARKING & SIGNAGE DETAILS.
 7. REFER TO SHEETS 620 TO 798 FOR CROSS SECTIONS.

NO.	REVISION	DATE	BY	CHKD
1	ISSUED FOR CONSTRUCTION	09/10/2012	SGY	SGY
2	LEGEND HAS BEEN UPDATED	09/10/2012	SGY	SGY
3	LEGEND HAS BEEN UPDATED	09/10/2012	SGY	SGY
4	LEGEND HAS BEEN UPDATED	09/10/2012	SGY	SGY
5	LEGEND HAS BEEN UPDATED	09/10/2012	SGY	SGY

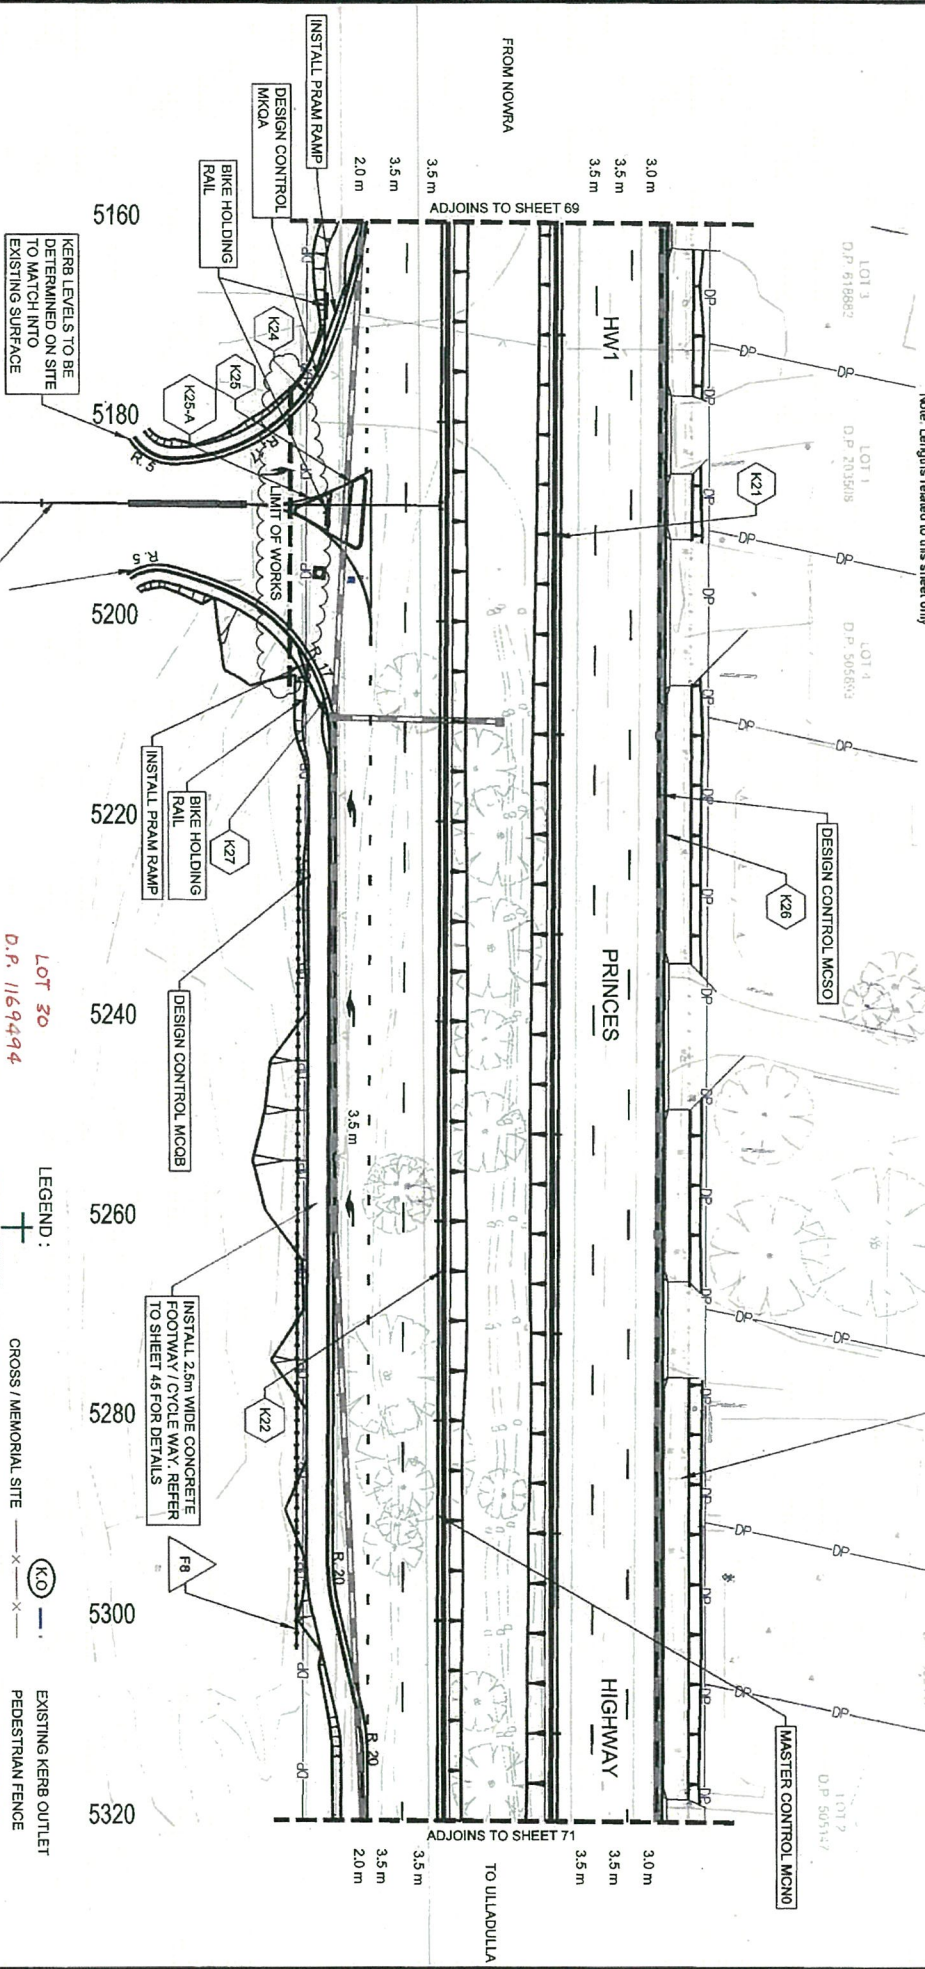

LEGEND:

- CROSS / MEMORIAL SITE
- BATTER
- DRAINAGE LINE
- DEPOSITED PLAN
- GUARD RAIL
- CATCH DRAIN - O.F.M. LINED
- CATCH DRAIN - TURF LINED
- EXISTING KERB OUTLET
- PEDESTRIAN FENCE
- MAN PROOF FENCE
- WIRE SAFETY BARRIER ROPE
- EZYSHIELD SUBURBAN WALL
- 1.8m CHAIN WIRE FENCE
- CATCH DRAIN - CONCRETE LINED

ROADS AND TRAFFIC AUTHORITY OF NSW

CITY OF SHOALHAVEN

KINGHORN STREET TO FOREST ROAD DUPLICATION

20 km TO 8.5 km SOUTH OF NOWRA

DETAIL PLAN - HWY1 PRINCES HIGHWAY STN. 5160 - STN.5320

FILE NO.

000405.PM1.1001

DRAWING

DETAIL PLAN.DGN

PRINTED DATE

9/10/2012

SHEET NO.

070

0001.404.RC.6204

Mark	Kerb Type	Length (m)	Start Control	Chainage Start	Start Offset (m)	Finish Control	Chainage Finish	Finish Offset (m)
K21	Elbow	164	MCNO	5480	12	MCNO	5640	5.893
K22	Elbow	160.1	MCNO	5480	0	MCNO	5640	0
K26	SA	161.9	MCNO	5480	22	MCNO	5640	13.373
K27	SA	157.9	MCNO	5480	7	MCNO	5640	7.273

Note: Lengths related to this sheet only

KERB SCHEDULE

LEGEND:


CROSS / MEMORIAL SITE


BATTER


DRAINAGE LINE


DEPOSITED PLAN


GUARD RAIL


CATCH DRAIN - O.F.M. LINED


CATCH DRAIN - TURF LINED


EXISTING KERB OUTLET


PEDESTRIAN FENCE



MAN PROOF FENCE


WIRE SAFETY BARRIER ROPE


EZYSHIELD SUBURBAN WALL


1.8m CHAIN WIRE FENCE


CATCH DRAIN - CONCRETE LINED

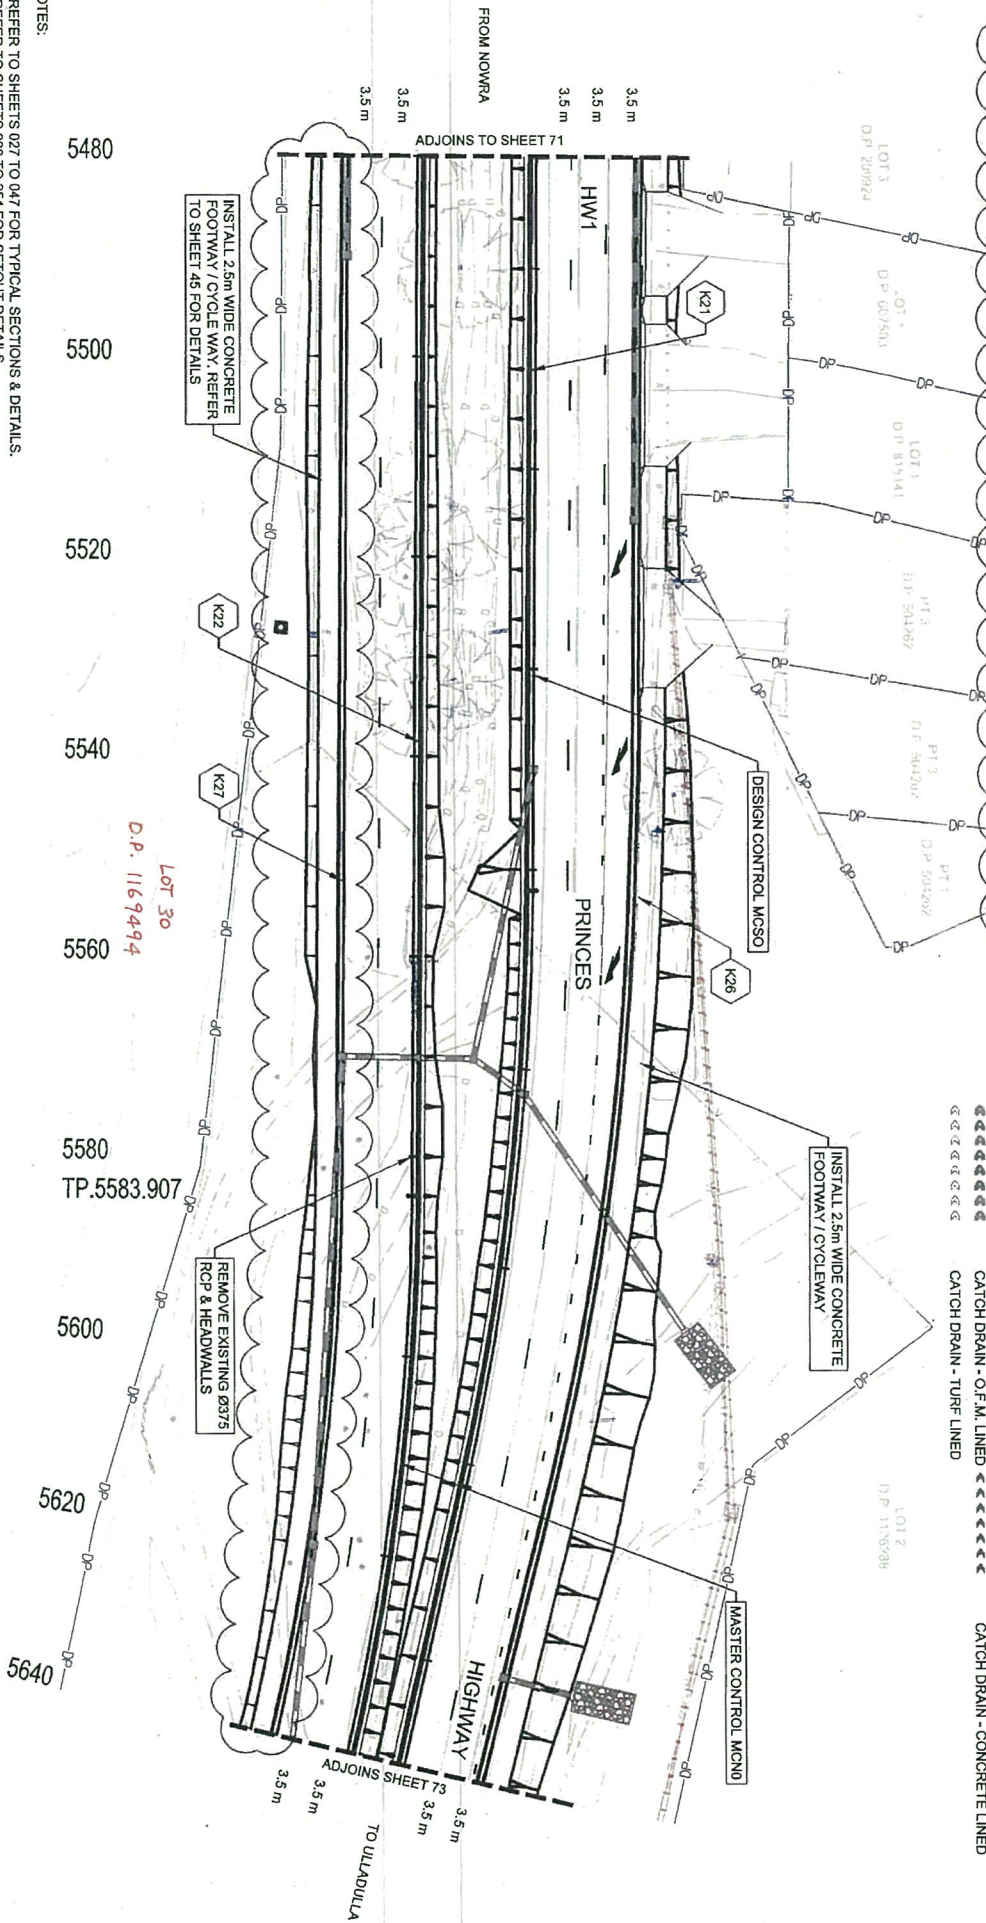

- NOTES:
1. REFER TO SHEETS 027 TO 047 FOR TYPICAL SECTIONS & DETAILS.
 2. REFER TO SHEETS 220 TO 254 FOR SETOUT DETAILS.
 3. REFER TO SHEETS 260 TO 299 FOR DRAINAGE PLANS.
 4. REFER TO SHEETS 355 TO 393 FOR SUB-SURFACE PLANS.
 5. REFER TO SHEETS 400 TO 442 FOR UTILITY PLANS.
 6. REFER TO SHEETS 500 TO 556 FOR LINEMARKING & SIGNAGE DETAILS.
 7. REFER TO SHEETS 620 TO 798 FOR CROSS SECTIONS.

4 KERR & GUTTER AND DRAINAGE AMENDED SCV 17/09/2012

3 NOTES UPDATED SCV 30/01/2012

2 LEGEND HAS BEEN UPDATED SCV 28/03/2011

1 ISSUE FOR CONSTRUCTION SCV 13/03/2011

Amendment Description Initials Date

AS original This sheet may be prepared using colour and may be incomplete if copied

Co-ordinate System: MGA Zone 56

Height Datum: A.M.D.

Transport Roads & Traffic Authority

DESIGNED: P.S.A.B. REVIEWED: SCV

ROADS AND TRAFFIC AUTHORITY OF NSW

CITY OF SHOALHAVEN

HW1 PRINCES HIGHWAY SOUTH NOWRA

KINGHORNE STREET TO FOREST ROAD DUPLICATION

2.0 km TO 8.5 km SOUTH OF NOWRA

DETAIL PLAN - HW1 PRINCES HIGHWAY STN.5480 - STN.5640

FILE NO. D000405.PML/10/01

DRAWING DETAIL PLAN.DGN

PRINTED DATE 28/09/2012

REGISTRATION NUMBER 0001.404.RC.6204

SHEET No. 072

Mark	Kerb Type	Length (m)	Start Control	Change Start	Start Offset (m)	Finish Control	Change Finish	Finish Offset (m)
K21	Eltroz	9.3	MCNO	5640	5.693	MCNO	5649.259	6.15
K22	Eltroz	10	MCNO	5640	0	MCNO	5650	0
K26	SA	123.184	MCNO	5640	13.373	MCOW	41.161	3.562
K27	SA	162	MCNO	5640	7.273	MCNO	5800	8.101
K28	SA	155	MCNO	5640	0	MT80	155.78	0
K29	SA	104	MCNO	5700	8.5	MCNO	5800	8.102
K30	SM	120.6	MTZW	0	0	MTZW	120.625	0
K31	SA	25.5	MCOW	0	0	MTA0	32.952	0
K32	SA	74.5	MCOW	41.161	3.503	MCNO	62.592	18.389
K33	SF	19.6	MT90	49.619	0	MT90	20.873	0
K34	SF	15.6	MTA0	0	0	MTA0	58.685	0


Note: Lengths related to this sheet only

KERB SCHEDULE

Mark	Fence Type	Start Ch.	End Ch.	Length (m)
F9	Road Security Pipe Fence	5690	5800	110

Note: Lengths related to this sheet only

FENCE SCHEDULE

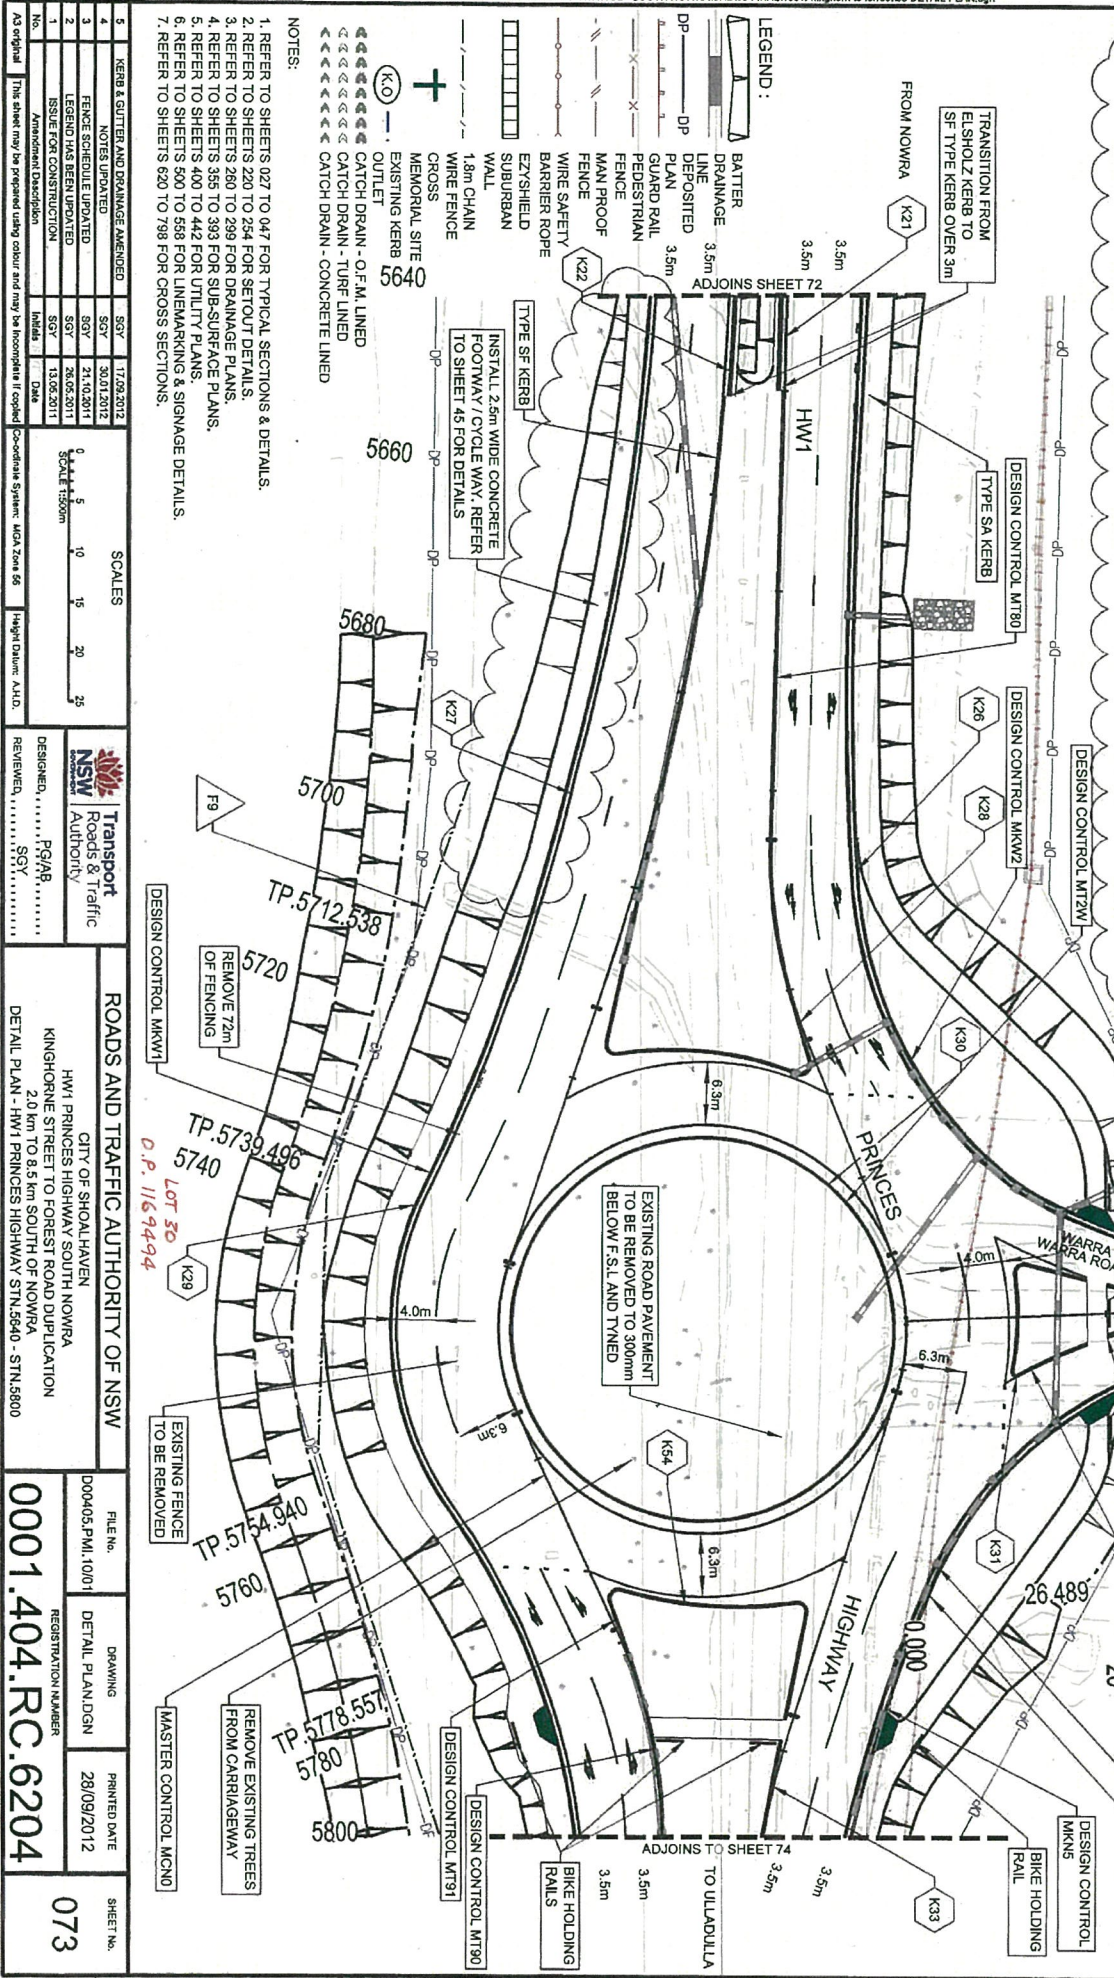

LEGEND:

- BATTER DRAINAGE
- DEPOSITED PLAN
- GUARD RAIL
- PEDESTRIAN FENCE
- MAN PROOF FENCE
- WIRE SAFETY
- BARRIER ROPE
- EZYSHIELD
- SUBURBAN WALL
- 1.8m CHAIN WIRE FENCE
- CROSS
- MEMORIAL SITE
- OUTLET
- CATCH DRAIN - O.F.M LINED
- CATCH DRAIN - CONCRETE LINED
- TYPE SF KERB

NOTES:

- 1. REFER TO SHEETS 027 TO 047 FOR TYPICAL SECTIONS & DETAILS.
- 2. REFER TO SHEETS 220 TO 294 FOR SETOUT DETAILS.
- 3. REFER TO SHEETS 280 TO 299 FOR DRAINAGE PLANS.
- 4. REFER TO SHEETS 385 TO 393 FOR SUB-SURFACE PLANS.
- 5. REFER TO SHEETS 400 TO 442 FOR UTILITY PLANS.
- 6. REFER TO SHEETS 500 TO 558 FOR LINEMARKING & SIGNAGE DETAILS.
- 7. REFER TO SHEETS 620 TO 798 FOR CROSS SECTIONS.

SCALES



ROADS AND TRAFFIC AUTHORITY OF NSW

CITY OF SHOAL HAVEN
HWY PRINCES HIGHWAY SOUTH NOWRA
KINGHORN STREET TO FOREST ROAD DUPLICATION
2.0 km TO 8.5 km SOUTH OF NOWRA
DETAIL PLAN - HWY PRINCES HIGHWAY STN.5640 - STN.5800

FILE No.

D00403.FM1.10/01

DRAWING

DETAIL PLAN.DGN

PRINTED DATE

28/09/2012

SHEET No.

073

0001.404.RC.6204

KERB SCHEDULE


Mark	Kerb Type	Length (m)	Start Control	Chainage Start	Start Offset (m)	Finish Control	Chainage Finish	Finish Offset (m)
K26	SA	9.3	MCOW	41.161	3.562	MCOW	45.031	8.751
K29	SA	28.7	MCNO	5800	8.102	MCNO	5829.26	7.003
K32	SA	10.9	MCOW	41.161	3.503	MCOW	46.878	8.148
K32	SA	51.5	MCNO	5800	18.389	MCNO	5850.09	17.337
K33	SF	50.081	MT90	82.592	0	MT90	132.683	0
K33	SF	49.619	MT90	0	0	MT90	49.619	0
K34	SO	53	MCNO	5826.611	10.183	MCNO	5880	9.5

Note: Lengths related to this sheet only

SAFETY BARRIER SCHEDULE

Mark	Guard Rail Type	Start Ch.	End Ch.	Length (m)
G7	Wire Rope safety Barrier	5850	5880	30

Note: Lengths related to this sheet only

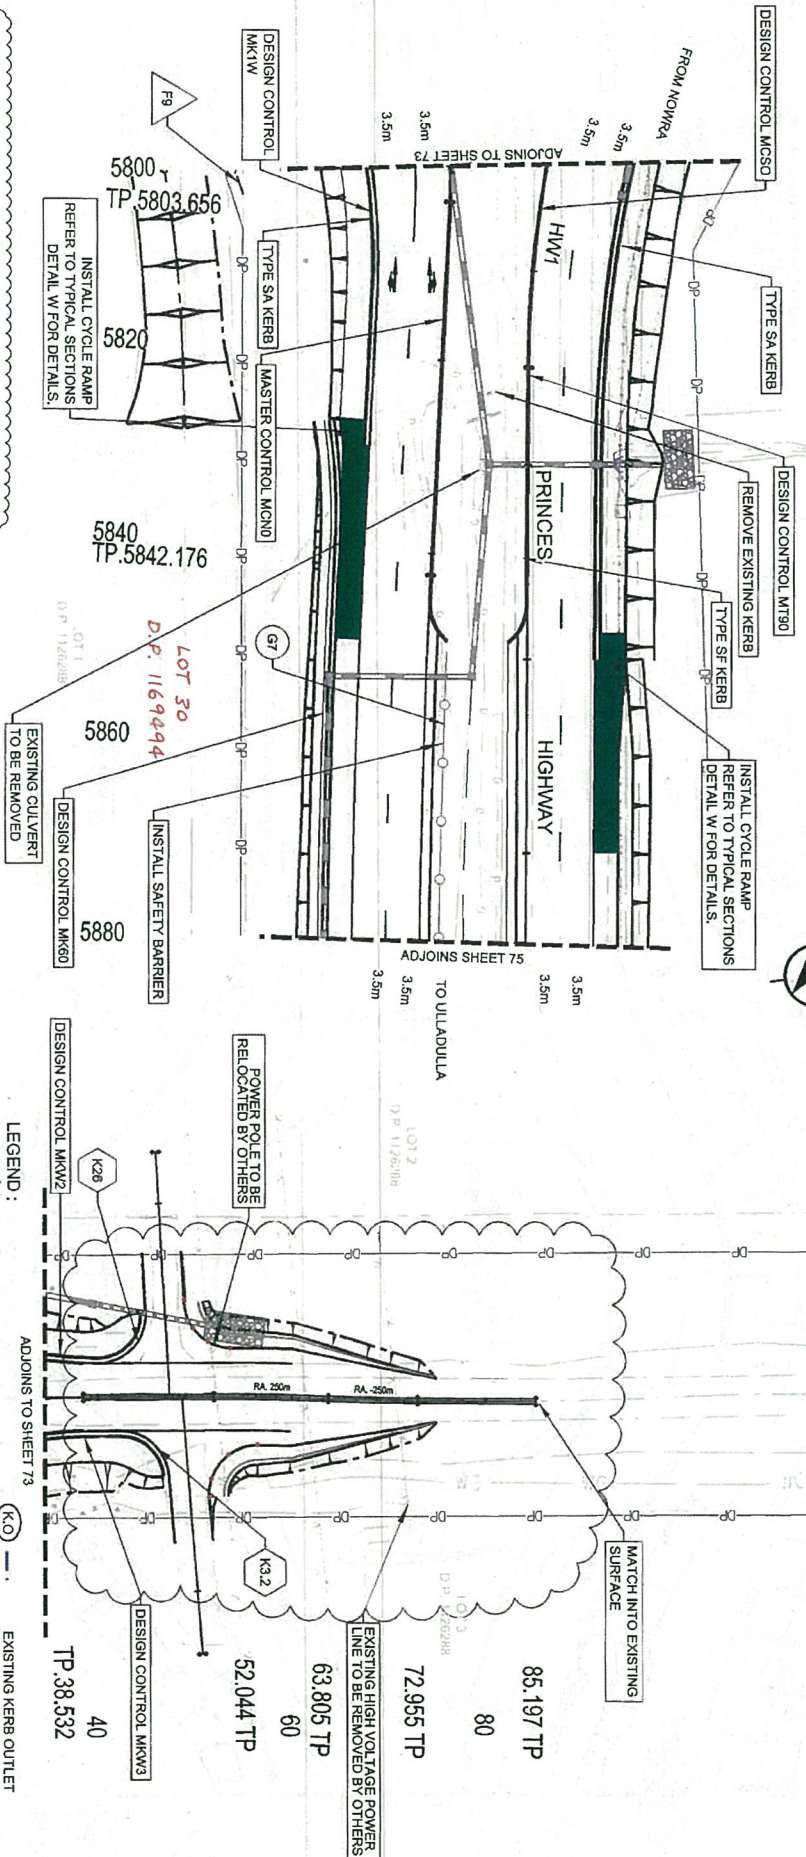

NOTES:

1. REFER TO SHEETS 027 TO 047 FOR TYPICAL SECTIONS & DETAILS.
2. REFER TO SHEETS 220 TO 254 FOR SETOUT DETAILS.
3. REFER TO SHEETS 280 TO 299 FOR DRAINAGE PLANS.
4. REFER TO SHEETS 395 TO 399 FOR SUB-SURFACE PLANS.
5. REFER TO SHEETS 400 TO 442 FOR UTILITY PLANS.
6. REFER TO SHEETS 500 TO 558 FOR LINE-MARKING & SIGNAGE DETAILS.
7. REFER TO SHEETS 620 TO 798 FOR CROSS SECTIONS.

FENCE SCHEDULE

Mark	Fence Type	Start Ch.	End Ch.	Length (m)
F9	Road Security Pipe Fence	5800	5803	3

Note: Lengths related to this sheet only

LEGEND:

	CROSS / MEMORIAL SITE		EXISTING KERB OUTLET
	BATTER		PEDESTRIAN FENCE
	DRAINAGE LINE		MAN PROOF FENCE
	DEPOSITED PLAN		WIRE SAFETY BARRIER ROPE
	GUARD RAIL		EZYSHIELD SUBURBAN WALL
	CATCH DRAIN - O.F.M. LINED		1.8m CHAIN WIRE FENCE
	CATCH DRAIN - TURF LINED		CATCH DRAIN - CONCRETE LINED

PRODUCED SOATES

AT STIMES

SUSERS

PATH: SFILES

As original

This sheet may be prepared using colour and may be reprinted if copied

Coordinates System: MGA Zone 55

Image Source: A.I.D.

DESIGNED: PSNR

REVIEWED: PSNR

CITY OF SHOALHAVEN

KINGHORN STREET TO FOREST ROAD DUPLICATION

2.0 km TO 8.5 km SOUTH OF NOWRA

DETAIL PLAN - HWY PRINCES HIGHWAY STN. 5800 - STN. 5880

0001.404.RC.6204


074

Mark	Kerb Type	Length (m)	Start Control	Chainage Start	Start Offset (m)	Finish Control	Chainage Finish	Finish Offset (m)
K34	SO	140.2	MCNO	5880	9.5	MCNO	6020	9.5

Note: Lengths related to this sheet only

KERB SCHEDULE


- LEGEND:
- CROSS / MEMORIAL SITE
 - BATTER
 - DRAINAGE LINE
 - DEPOSITED PLAN
 - GUARD RAIL
 - CATCH DRAIN - O.F.M. LINED
 - CATCH DRAIN - TURF LINED
 - EXISTING KERB OUTLET
 - PEDESTRIAN FENCE
 - MAN PROOF FENCE
 - WIRE SAFETY BARRIER ROPE
 - EZYSHIELD SUBURBAN WALL
 - 1.8m CHAIN WIRE FENCE
 - CATCH DRAIN - CONCRETE LINED

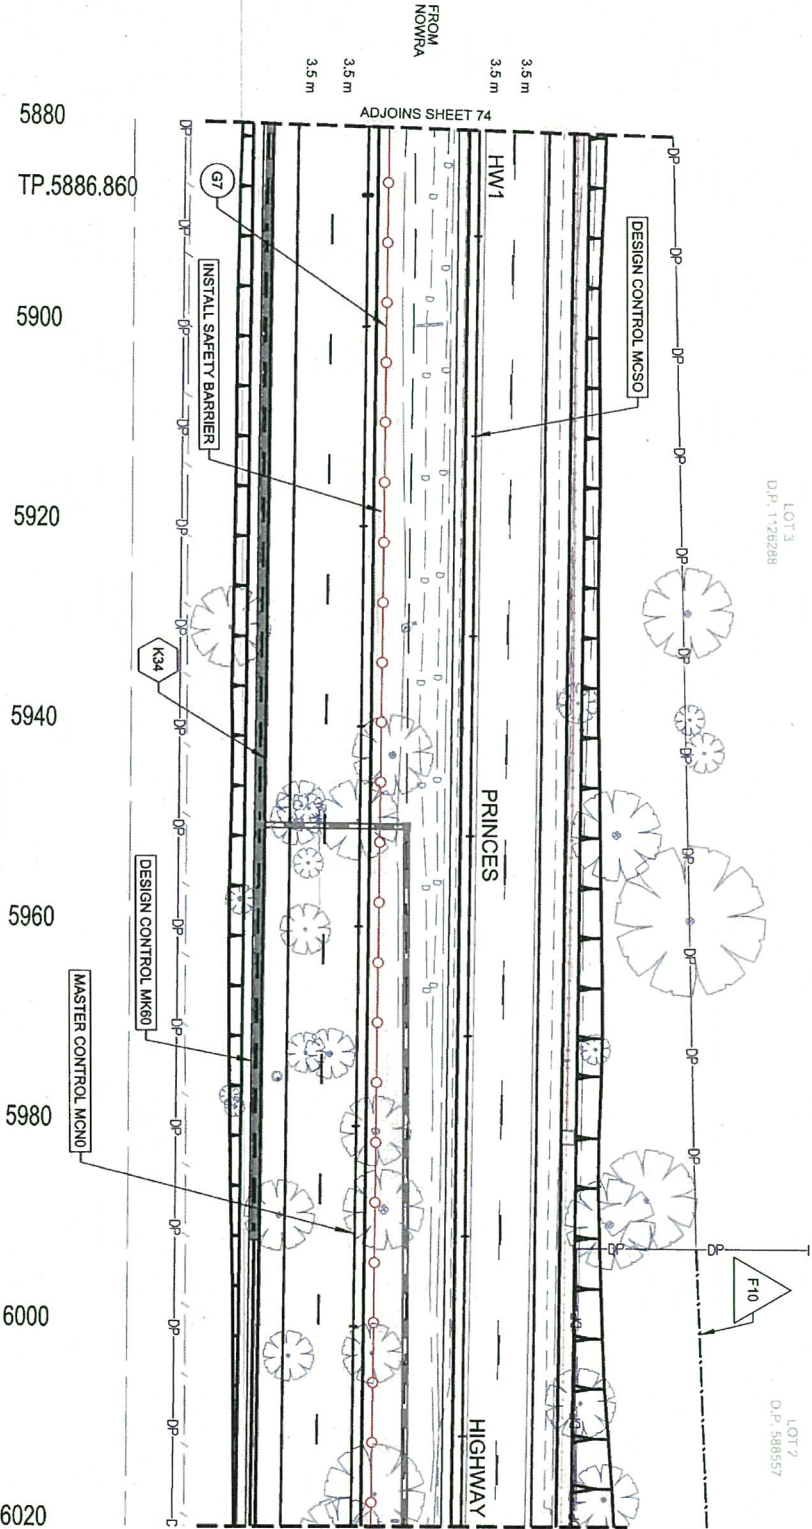

NOTES:

1. REFER TO SHEETS 027 TO 047 FOR TYPICAL SECTIONS & DETAILS.
2. REFER TO SHEETS 220 TO 254 FOR SETOUT DETAILS.
3. REFER TO SHEETS 260 TO 299 FOR DRAINAGE PLANS.
4. REFER TO SHEETS 305 TO 333 FOR SUB-SURFACE PLANS.
5. REFER TO SHEETS 400 TO 442 FOR UTILITY PLANS.
6. REFER TO SHEETS 500 TO 558 FOR LINESMARKING & SIGNAGE DETAILS.
7. REFER TO SHEETS 620 TO 798 FOR CROSS SECTIONS.

SCALES

 

FENCE SCHEDULE

Mark	Fence Type	Start Ch.	End Ch.	Length (m)
F10	Wire Fence	5880	6020	25

Note: Lengths related to this sheet only

SAFETY BARRIER SCHEDULE

Mark	Guard Rail Type	Start Ch.	End Ch.	Length (m)
G7	Wire Rope safety Barrier	5880	6020	140

Note: Lengths related to this sheet only

ROADS AND TRAFFIC AUTHORITY OF NSW

CITY OF SHOALHAVEN
HW1 PRINCES HIGHWAY SOUTH NOWRA
KINGHORN STREET TO FOREST ROAD DUPLICATION
2.0 km TO 8.5 km SOUTH OF NOWRA
DETAIL PLAN - HW1 PRINCES HIGHWAY STN. 5880 - STN.6020

FILE NO. D004005.PMI.1001
DRAWING DETAIL PLAN.DGN
PRINTED DATE 2/04/2012

0001.404.RC.6204

SHEET No. 075

Mark	Kerb Type	Length (m)	Start Control	Change Start	Start Offset (m)	Finish Control	Change Finish	Finish Offset (m)
K34	SO	17.1	MCNO	6020	9.5	MCNO	6037.118	9.5

Note: Lengths related to this sheet only

KERB SCHEDULE

LEGEND:


CROSS / MEMORIAL SITE


BATTER


DRAINAGE LINE


DEPOSITED PLAN


GUARD RAIL


CATCH DRAIN - O.F.M. LINED


CATCH DRAIN - TURF LINED


EXISTING KERB OUTLET


PEDESTRIAN FENCE



MAIN PROOF FENCE


WIRE SAFETY BARRIER ROPE


EZSHIELD SUBURBAN WALL


1.8m CHAIN WIRE FENCE


CATCH DRAIN - CONCRETE LINED

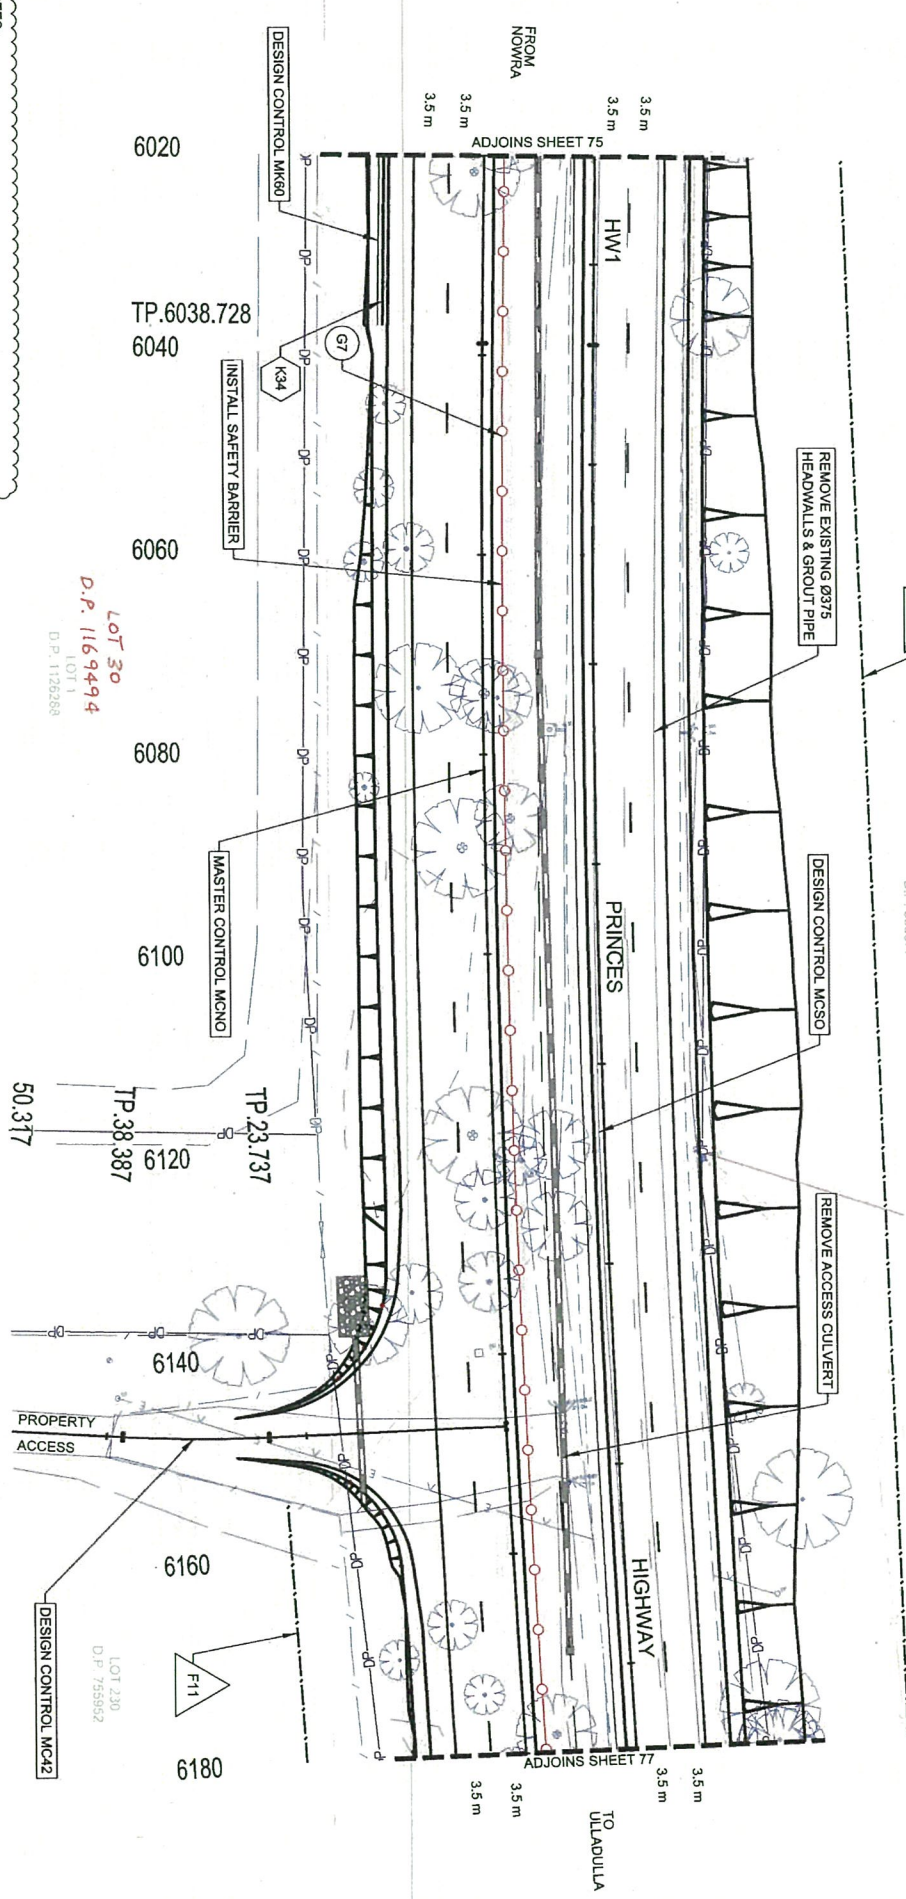

- NOTES:
1. REFER TO SHEETS 027 TO 047 FOR TYPICAL SECTIONS & DETAILS.
 2. REFER TO SHEETS 220 TO 254 FOR SETOUT DETAILS.
 3. REFER TO SHEETS 280 TO 289 FOR DRAINAGE PLANS.
 4. REFER TO SHEETS 385 TO 393 FOR SUB-SURFACE PLANS.
 5. REFER TO SHEETS 400 TO 442 FOR UTILITY PLANS.
 6. REFER TO SHEETS 500 TO 558 FOR LINEMARKING & SIGNAGE DETAILS.
 7. REFER TO SHEETS 620 TO 798 FOR CROSS SECTIONS.

SCALES



Mark	Fence Type	Start Ch.	End Ch.	Length (m)
F10	Wire Fence	6020	6180	160
F11	Rabbit Proof Fence	6155	6180	25

Note: Lengths related to this sheet only

FENCE SCHEDULE

Mark	Guard Rail Type	Start Ch.	End Ch.	Length (m)
G7	Wire Rope safety Barrier	6020	6180	160

Note: Lengths related to this sheet only

SAFETY BARRIER SCHEDULE

ROADS AND TRAFFIC AUTHORITY OF NSW

CITY OF SHOALHAVEN
HW1 PRINCES HIGHWAY SOUTH NOWRA
KINGHORNE STREET TO FOREST ROAD DUPLICATION
2.0 km TO 8.5 km SOUTH OF NOWRA
DETAIL PLAN - HW1 PRINCES HIGHWAY STN 6020 - STN 6180

FILE NO. DD0405.PML 1001

DRAWING DETAIL PLAN.DGN

PRINTED DATE 20/04/2012

SHEET No. 076