



0mm
50mm
100mm
200mm
300mm

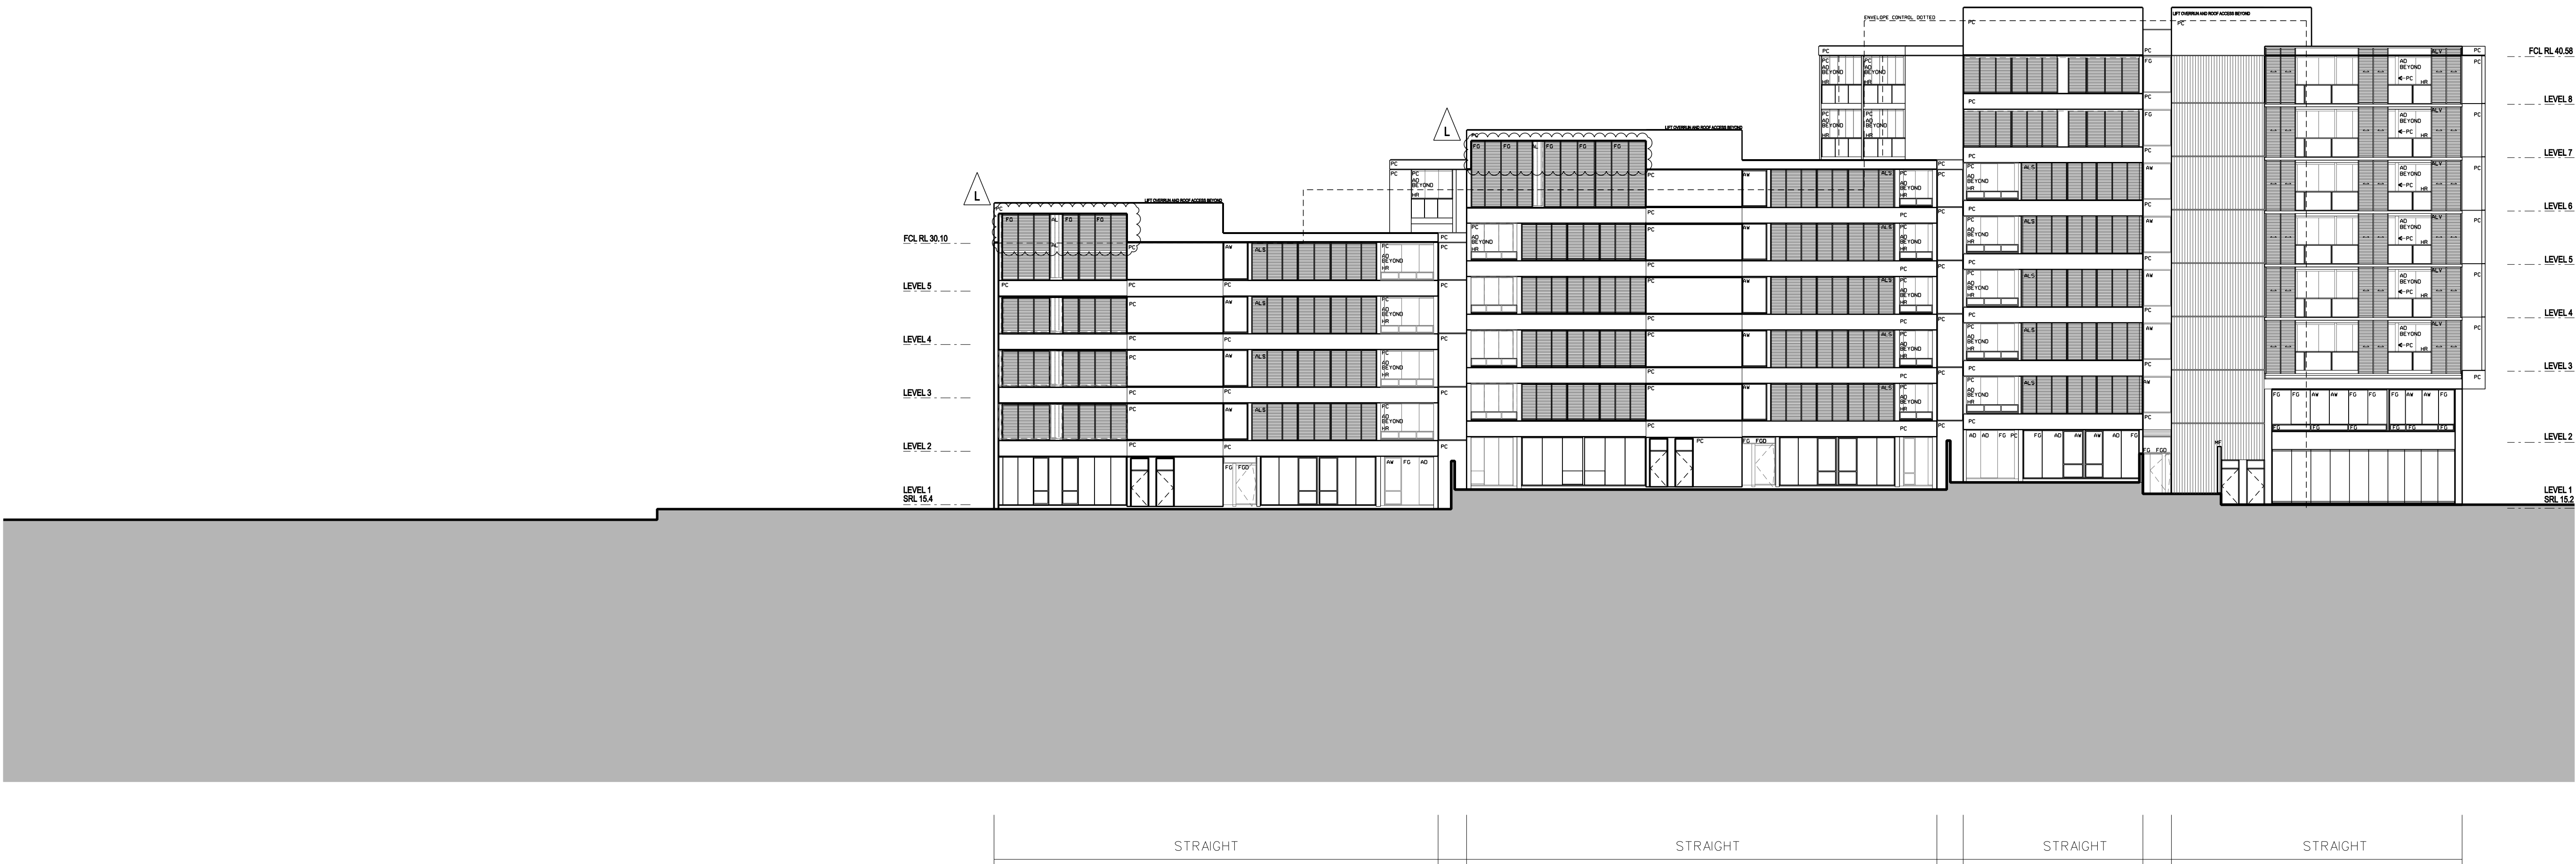

01 NORTH WEST ELEVATION (UNFOLDED)
SCALE 1:200

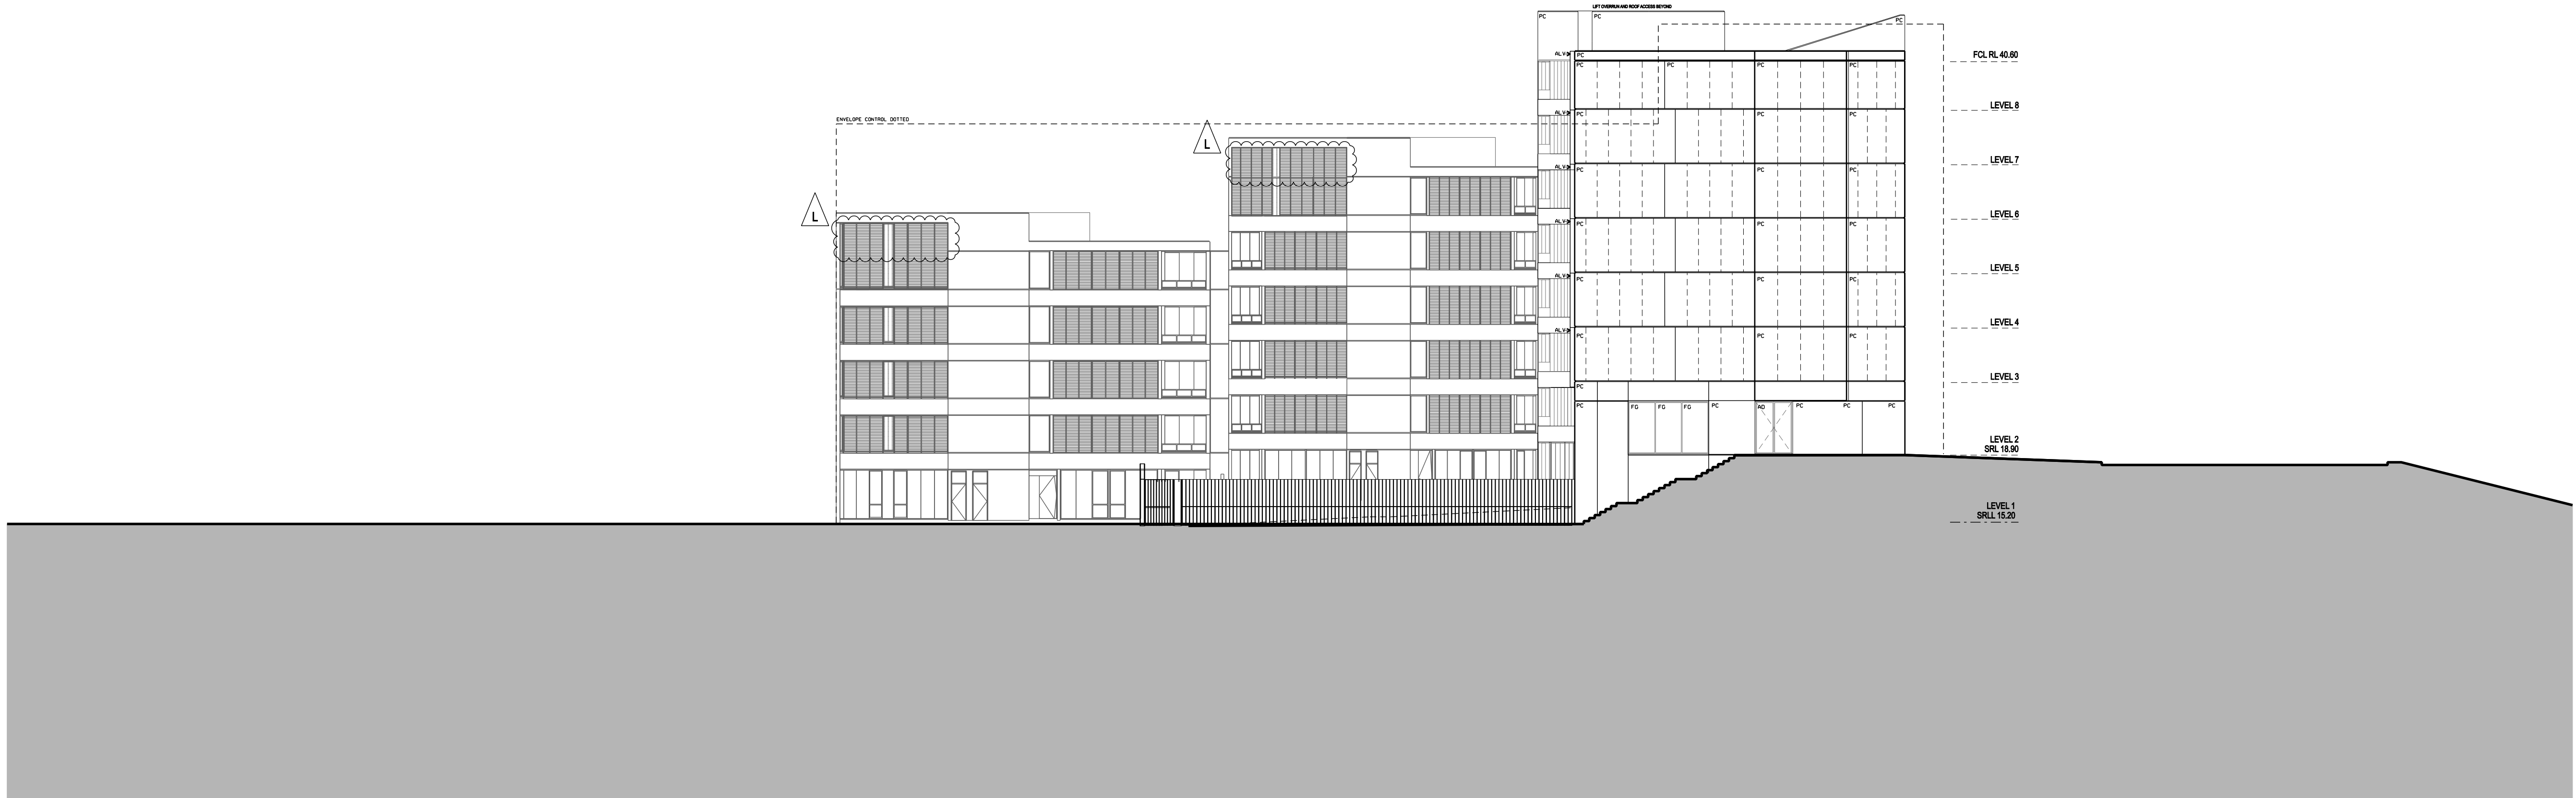

02 WEST ELEVATION
SCALE 1:200

architects in collaboration:

Mirvac Design
architects
planners
interior designers

Level 20, 60 Margaret St.
Sydney, NSW, 2000
Tel: 02 9080 8000
Fax: 02 9080 1181
Mirvac Design Pty Ltd.
ABN 78 003 359 153



Tzannes Associates ARCHITECTURE URBAN DESIGN

63 Myrtle Street
Chippendale NSW 2008
Sydney Australia
T +61 2 9315 3744
F +61 2 9458 1170
tzannes@tzannes.com.au

legend:

ACC ACCESSIBLE TOILET
AD ALUMINUM FRAMED DOORS
AND ALUMINUM HEIGHT DATUM
AL ALUMINUM
ALS ALUMINUM FRAMED SHUTTERS
AUV ALUMINUM LOUVRES
AW ALUMINUM FRAMED WINDOWS
B BEDROOMS - NUMBER OF

B1.2.3 BEDROOM 1, 2, 3
BA BATHROOM
BALC BALCONY
BDY BOUNDARY
BR BRICK FACING
CA CANOPY
CC CONCRETE COLUMN
COM COMMUNICATIONS CUPBOARD
CON CONCRETE FINISH

CP CONCRETE PAVERS
CR CEMENT RENDER
CS CONCRETE SCOFFIT
D DINING ROOM
DIS DISTRIBUTION BOARD
DP DOWNPIPE
EDB ELECTRICAL DISTRIBUTION BOARD
ENS ENSUITE

EX EXISTING
EXH EXHAUST
F FAMILY ROOM
FCL FINISHED CEILING LEVEL
FPL FINISHED FLOOR LEVEL
FPO FINISHED GLAZING - CLEAR
FPR FIRE PROTECTANT
FHR FIRE HOSE REEL

GB GLASS BALUSTRADE
GLV GLASS LOUVRES
GM GAS METER
GR GRASS
GW GREEN WALL
HN HAND RAIL
K KITCHEN
L LIVING ROOM
LY LAUNDRY

M MASONRY
MBX METER BOX
MC METAL CLADDING
MF METAL FENCE
MG METAL GATE
MOR MASONRY
MN MASONRY
PM PAINTED MASONRY

RC REINFORCED CONCRETE
RL RELATIVE LEVEL
RW RETAINING WALL
S STUDY
SC STEEL COLUMN
SL SUN LOUVRES
SFP STRUCTURAL STEEL FABRICA
STP STEEL PLATE

SWM SWITCH BOARD
T TERRACE
TYP TYPICAL
WG WINTER GARDEN
-SEMI ENCLOSED

rev: date: amendment:
C 03.12.07 ISSUED FOR BASIC ASSESSMENT
D 10.12.07 ISSUED FOR DESIGN INTEGRITY PANEL
E 13.12.07 ISSUED FOR PROJECT APPLICATION SUBMISSION
F 07.05.07 ISSUED FOR PREFERRED PROJECT APPLICATION SUBMISSION
G 08.08.08 ISSUED FOR BASIC ASSESSMENT
H 13.08.08 ISSUED FOR MODIFICATION OF CONSENT
I 27.03.09 ISSUED FOR MODIFICATION OF CONSENT
J 03.08.09 ISSUED FOR MODIFICATION OF CONSENT
K 28.08.09 ISSUED FOR MODIFICATION OF CONSENT NO.3
L 28.08.09 ISSUED FOR MODIFICATION OF CONSENT NO.3

project:

**THE ROYAL
NEWCASTLE**

Copyright of the design and other information shown herein is owned by Mirvac Design Pty Ltd. Reproduction or use of the design by any party for any purpose is expressly forbidden without the written permission of Mirvac Design Pty Ltd.

title:

**BUILDING 1 ELEVATIONS
SHEET 2 OF 2
STAGES 1A & 1B**

drawn:

approved:

job no: 4.005

date:

AUGUST 2008 scale @ B1: 1:200

lot no: 500

drawing no:

PA1020

rev:

L