


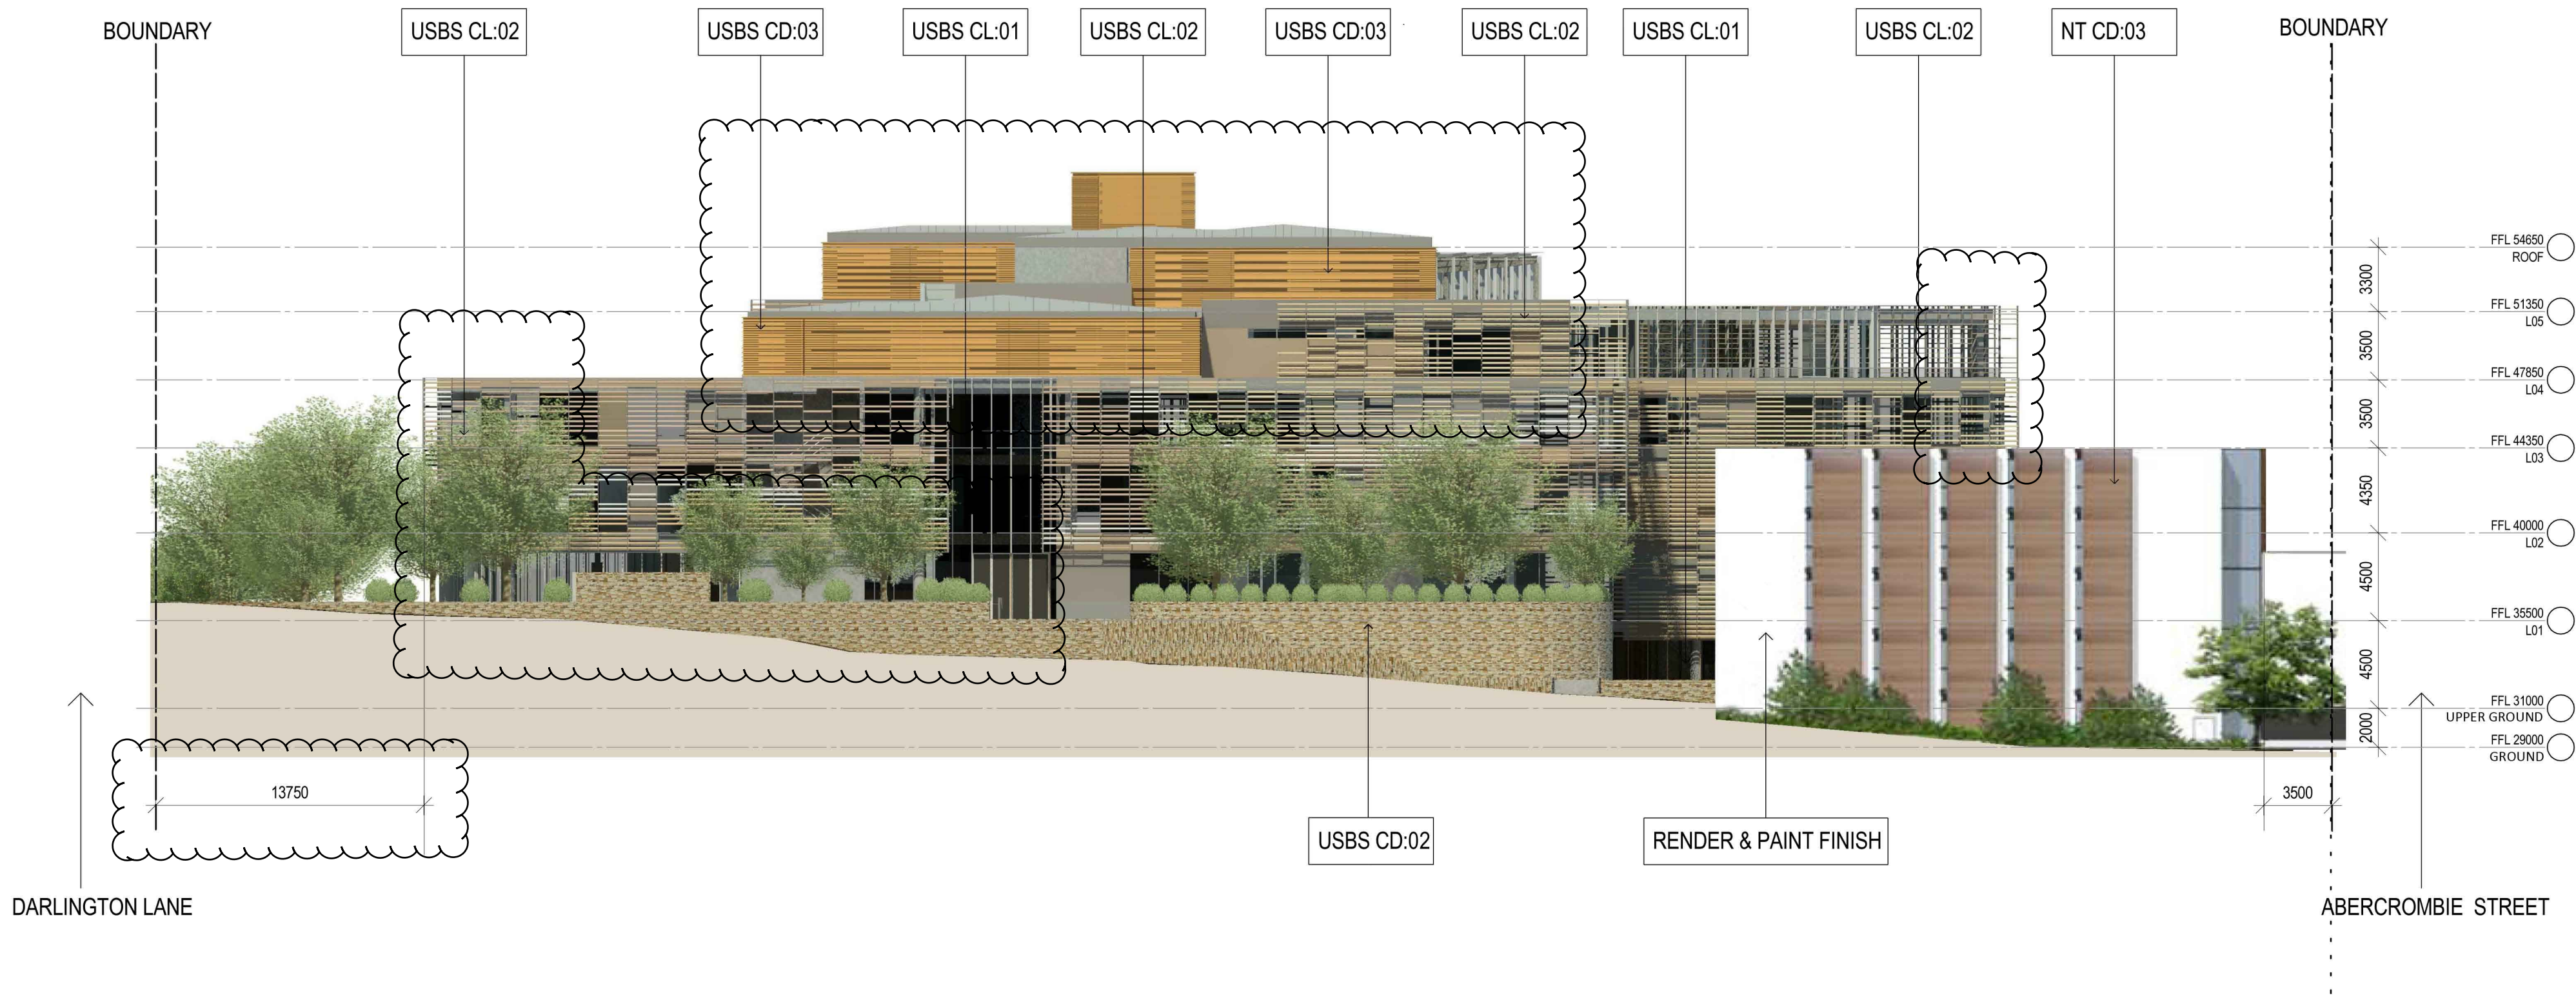

1

RENDERED ELEVATION - WEST (DARLINGTON PUBLIC SCHOOL)

1:250 @ A1

Notes
CONTRACTOR MUST VERIFY ALL
DIMENSIONS ON SITE BEFORE
COMMENCING WORK OR
PREPARING WORKSHOP
DRAWINGS. DO NOT SCALE
DRAWINGS

Client



Client

JOHN HOLLAND PTY LTD

Project

ABERCROMBIE PRECINCT
REDEVELOPMENT

ABERCROMBIE PRECINCT, DARLINGTON, NSW 2008

Drawing title

RENDERED ELEVATION
WEST ELEVATION
FACING SCHOOL

Checked

RK

Approved

SJ

Scale

AS INDICATED
@ A1 sheet size

Architects

KANNFINCH

Project number

6423

Drawing number

A3002

Revision

F

SECTION 75W SUBMISSION