



NSW GOVERNMENT
Planning

Issued under the Environmental Planning and Assessment Act 1979


Approved Section 75W Modification Application

No. MP07-0158 MOD3 granted on the 31/03/2014

in respect to MP 07-0158

Signed [Signature]

Sheet No. 1 of 13

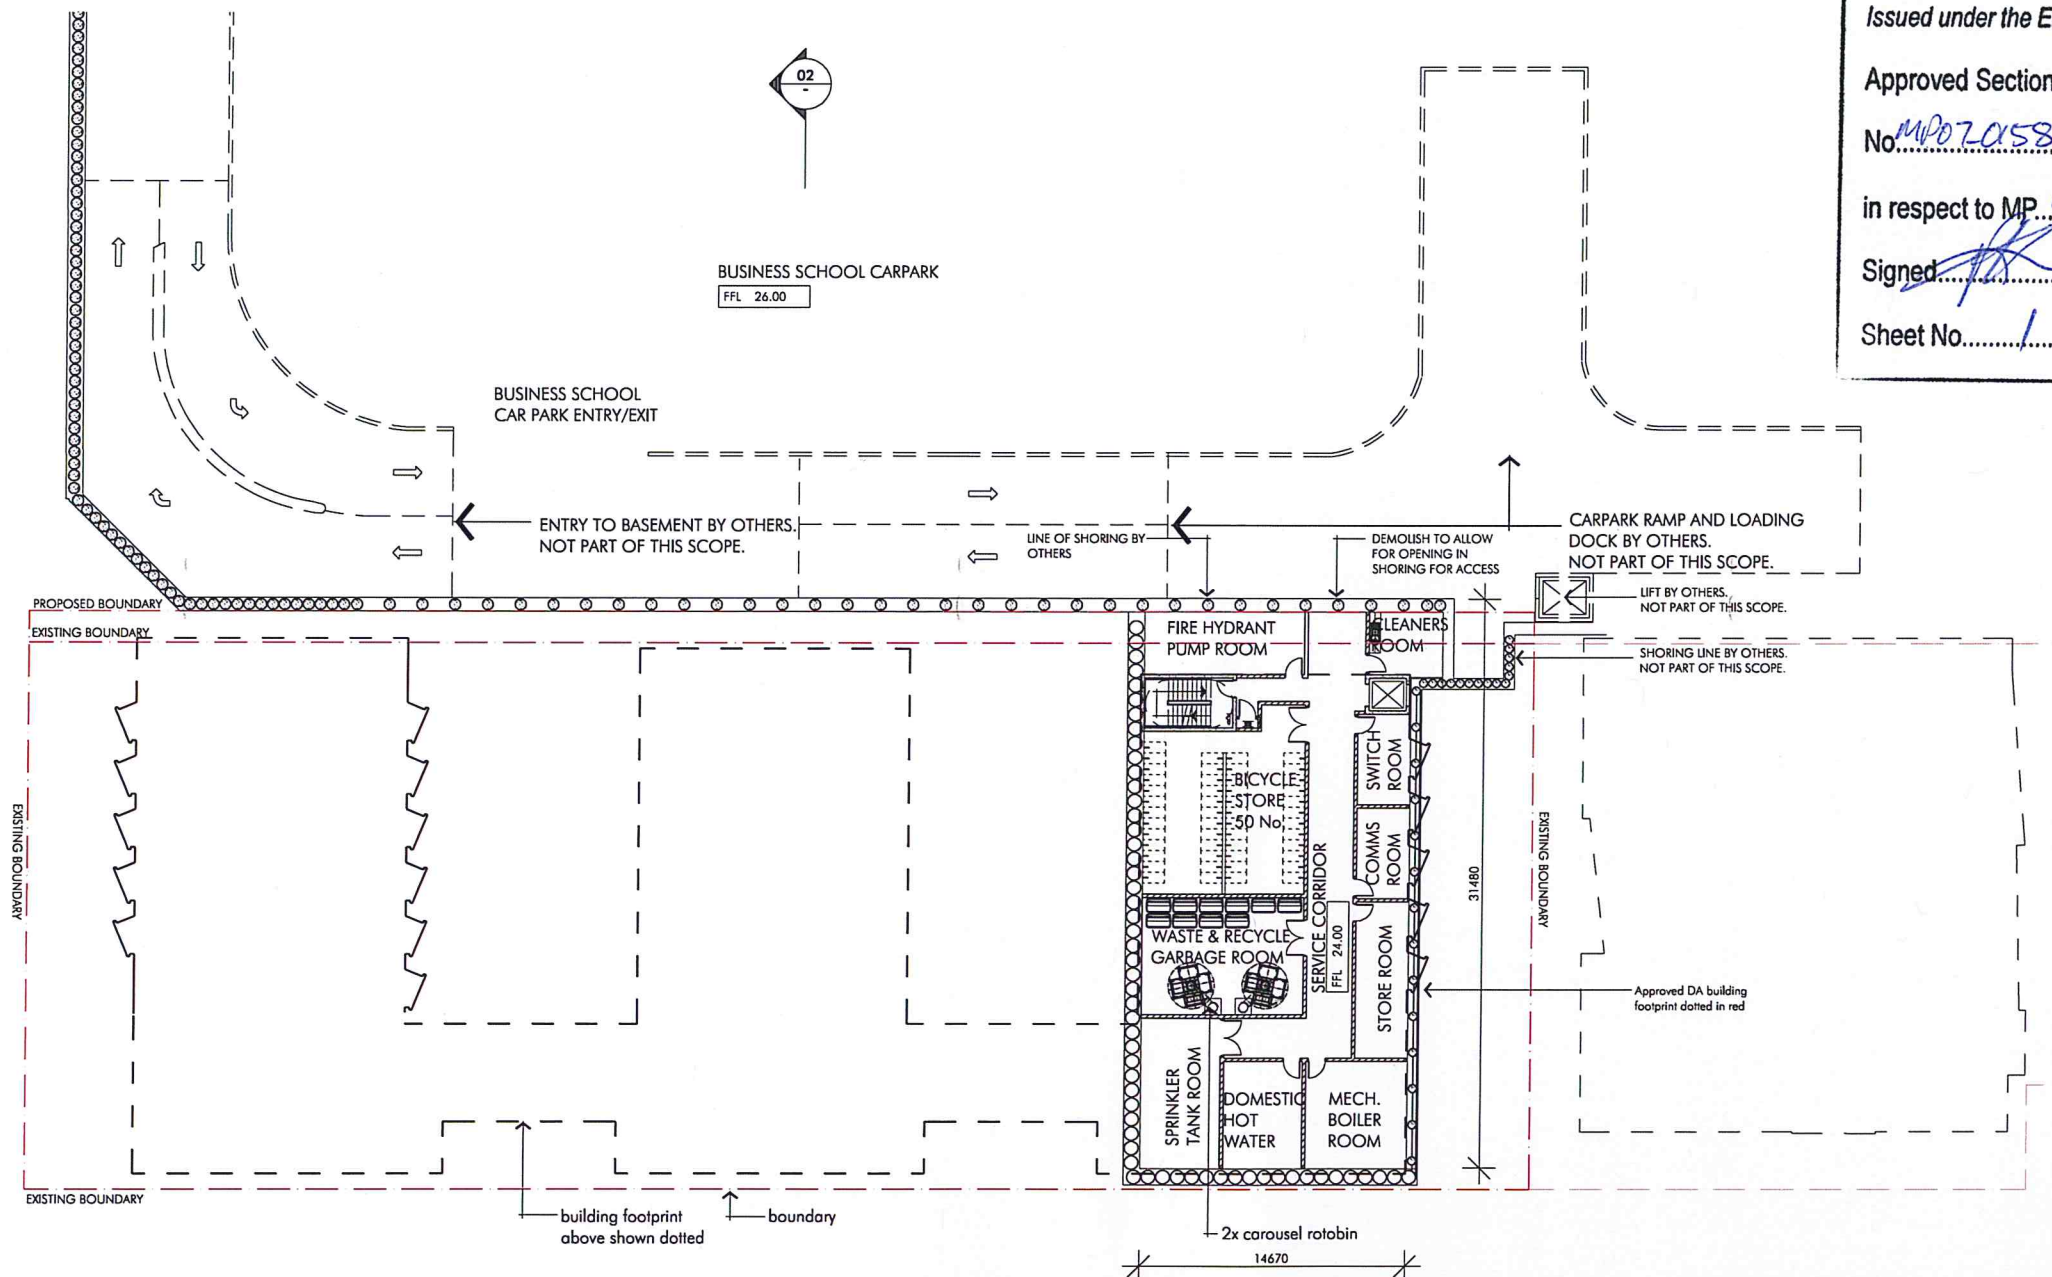

1 BASEMENT PLAN
SCALE 1:200 @ A1

Project
LEGEND
--- BOUNDARY
--- LINE OF PREVIOUSLY APPROVED DA

Title
Scale
Date
Number
0 2 4
10 20m

BASEMENT PLAN
1:200@A1
06.02.14

4001_DA01-F

© copyright nettletontribe partnership Pty Ltd



nettletontribe partnership Pty Ltd ABN 58 161 683 122
117 willoughby road crows nest nsw 2065
t 02 9431 6431 f 02 9439 7474
e sydney@nettletontribe.com.au w nettletontribe.com.au



NSW GOVERNMENT
Planning

Issued under the Environmental Planning and Assessment Act 1979


Approved Section 75W Modification Application

No MP07-0158 granted on the 31/03/2014

in respect to MP 07-0158

Signed [Signature]

Sheet No. 2 of 13

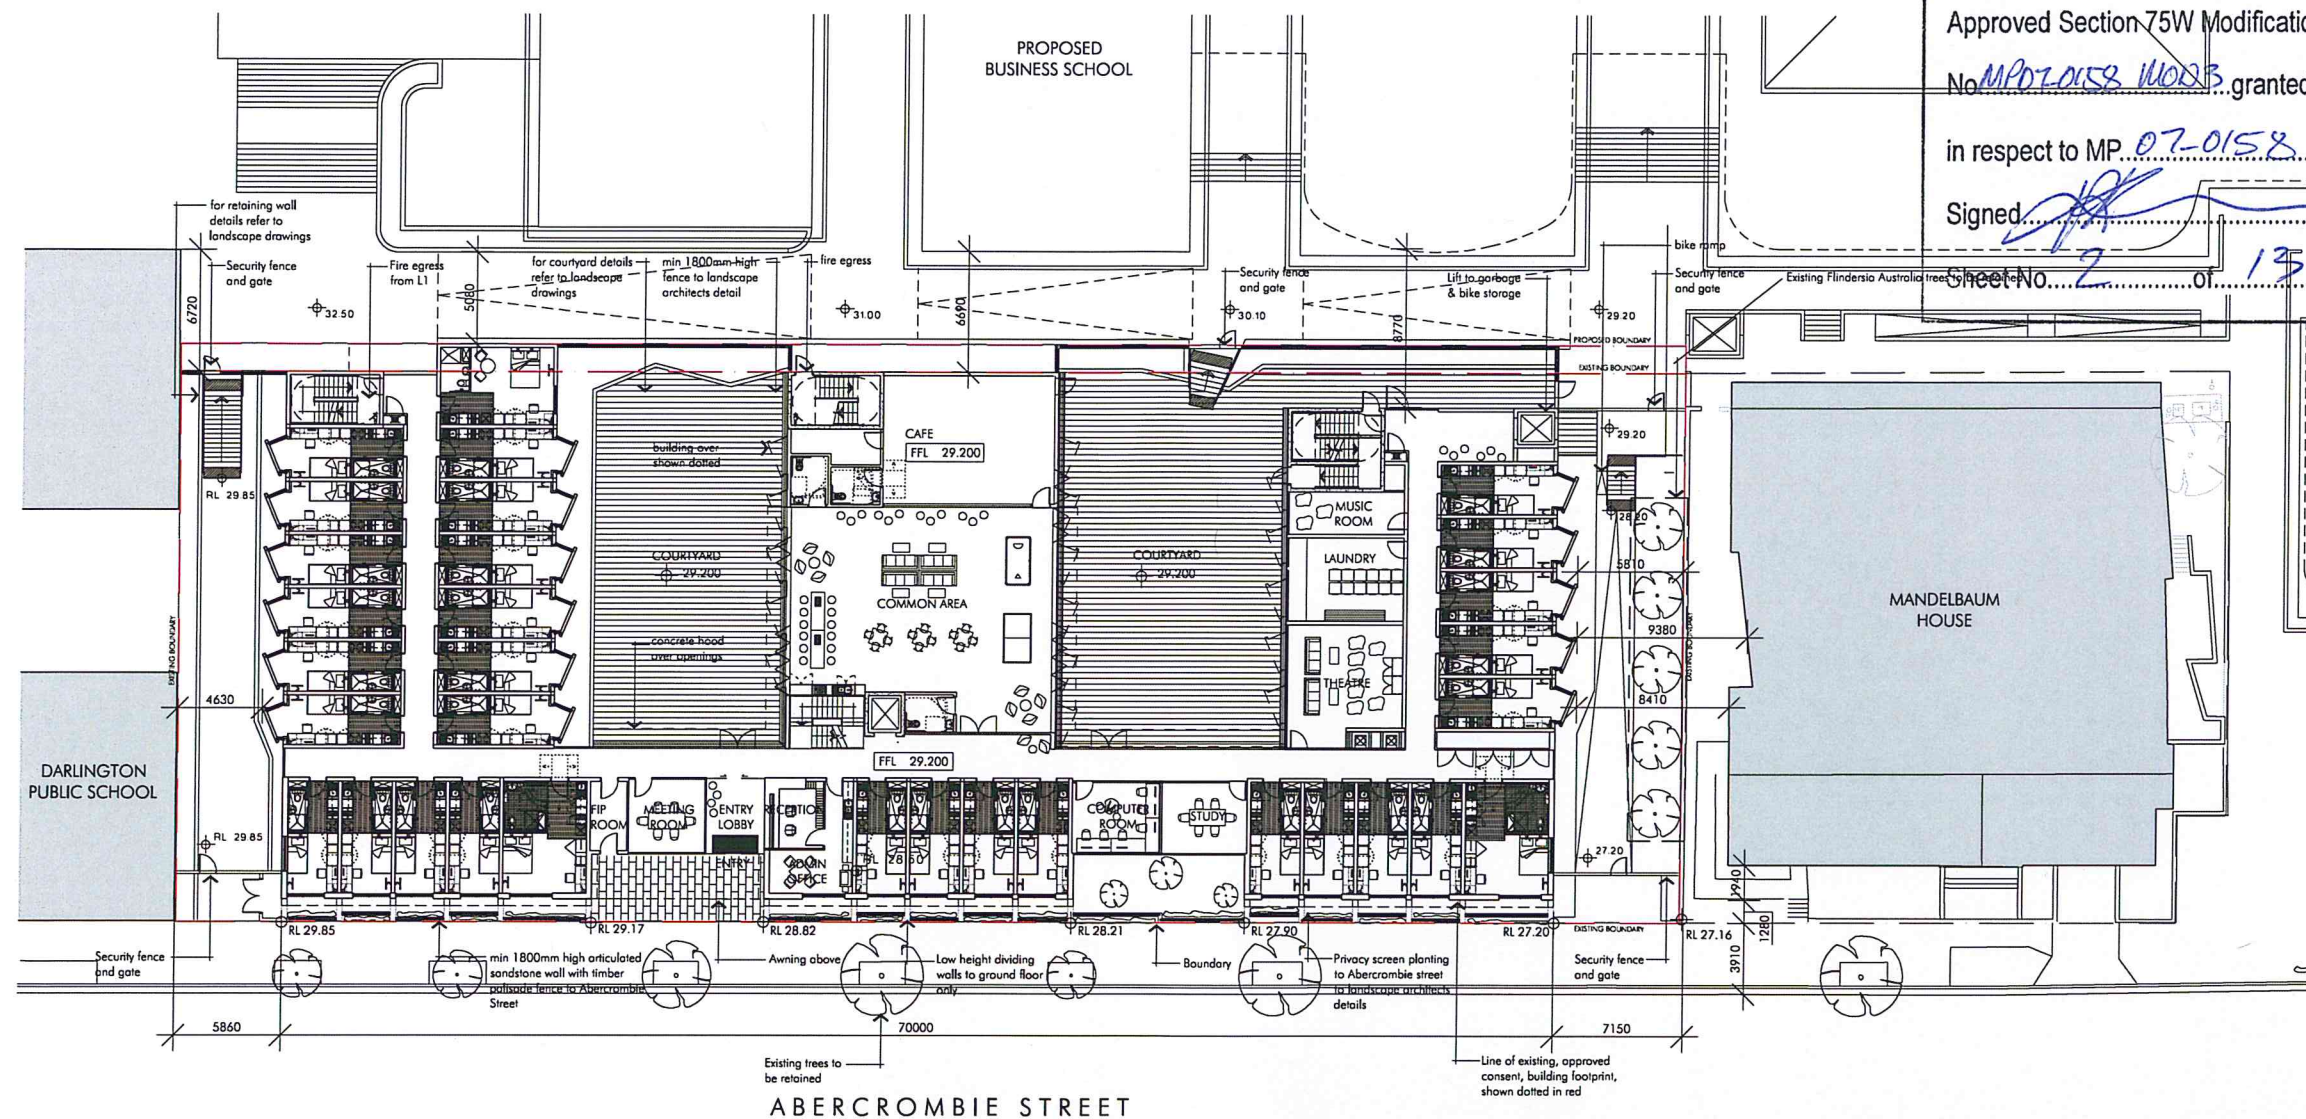

1 GROUND FLOOR PLAN
SCALE 1:200 @ A1

Project
LEGEND
— BOUNDARY
— LINE OF PREVIOUSLY APPROVED CONSENT

Title
Scale
Date
Number
Ground Floor Plan
1:200@A1
06.02.14
4001_DA02-F
© copyright nettletontribe partnership pty ltd



nettletontribe

nettletontribe partnership pty ltd ABN 58 161 683 122
117 willoughby road crows nest nsw 2065
t 02 9431 6431 f 02 9439 7474
e sydney@nettletontribe.com.au w nettletontribe.com.au



NSW GOVERNMENT
Planning

Issued under the Environmental Planning and Assessment Act 1979


Approved Section 75W Modification Application

No. MP07-0158 MOD3 granted on the 31/03/2014

in respect to MP 07-0158

Signed [Signature]

Sheet No. 3 of 13

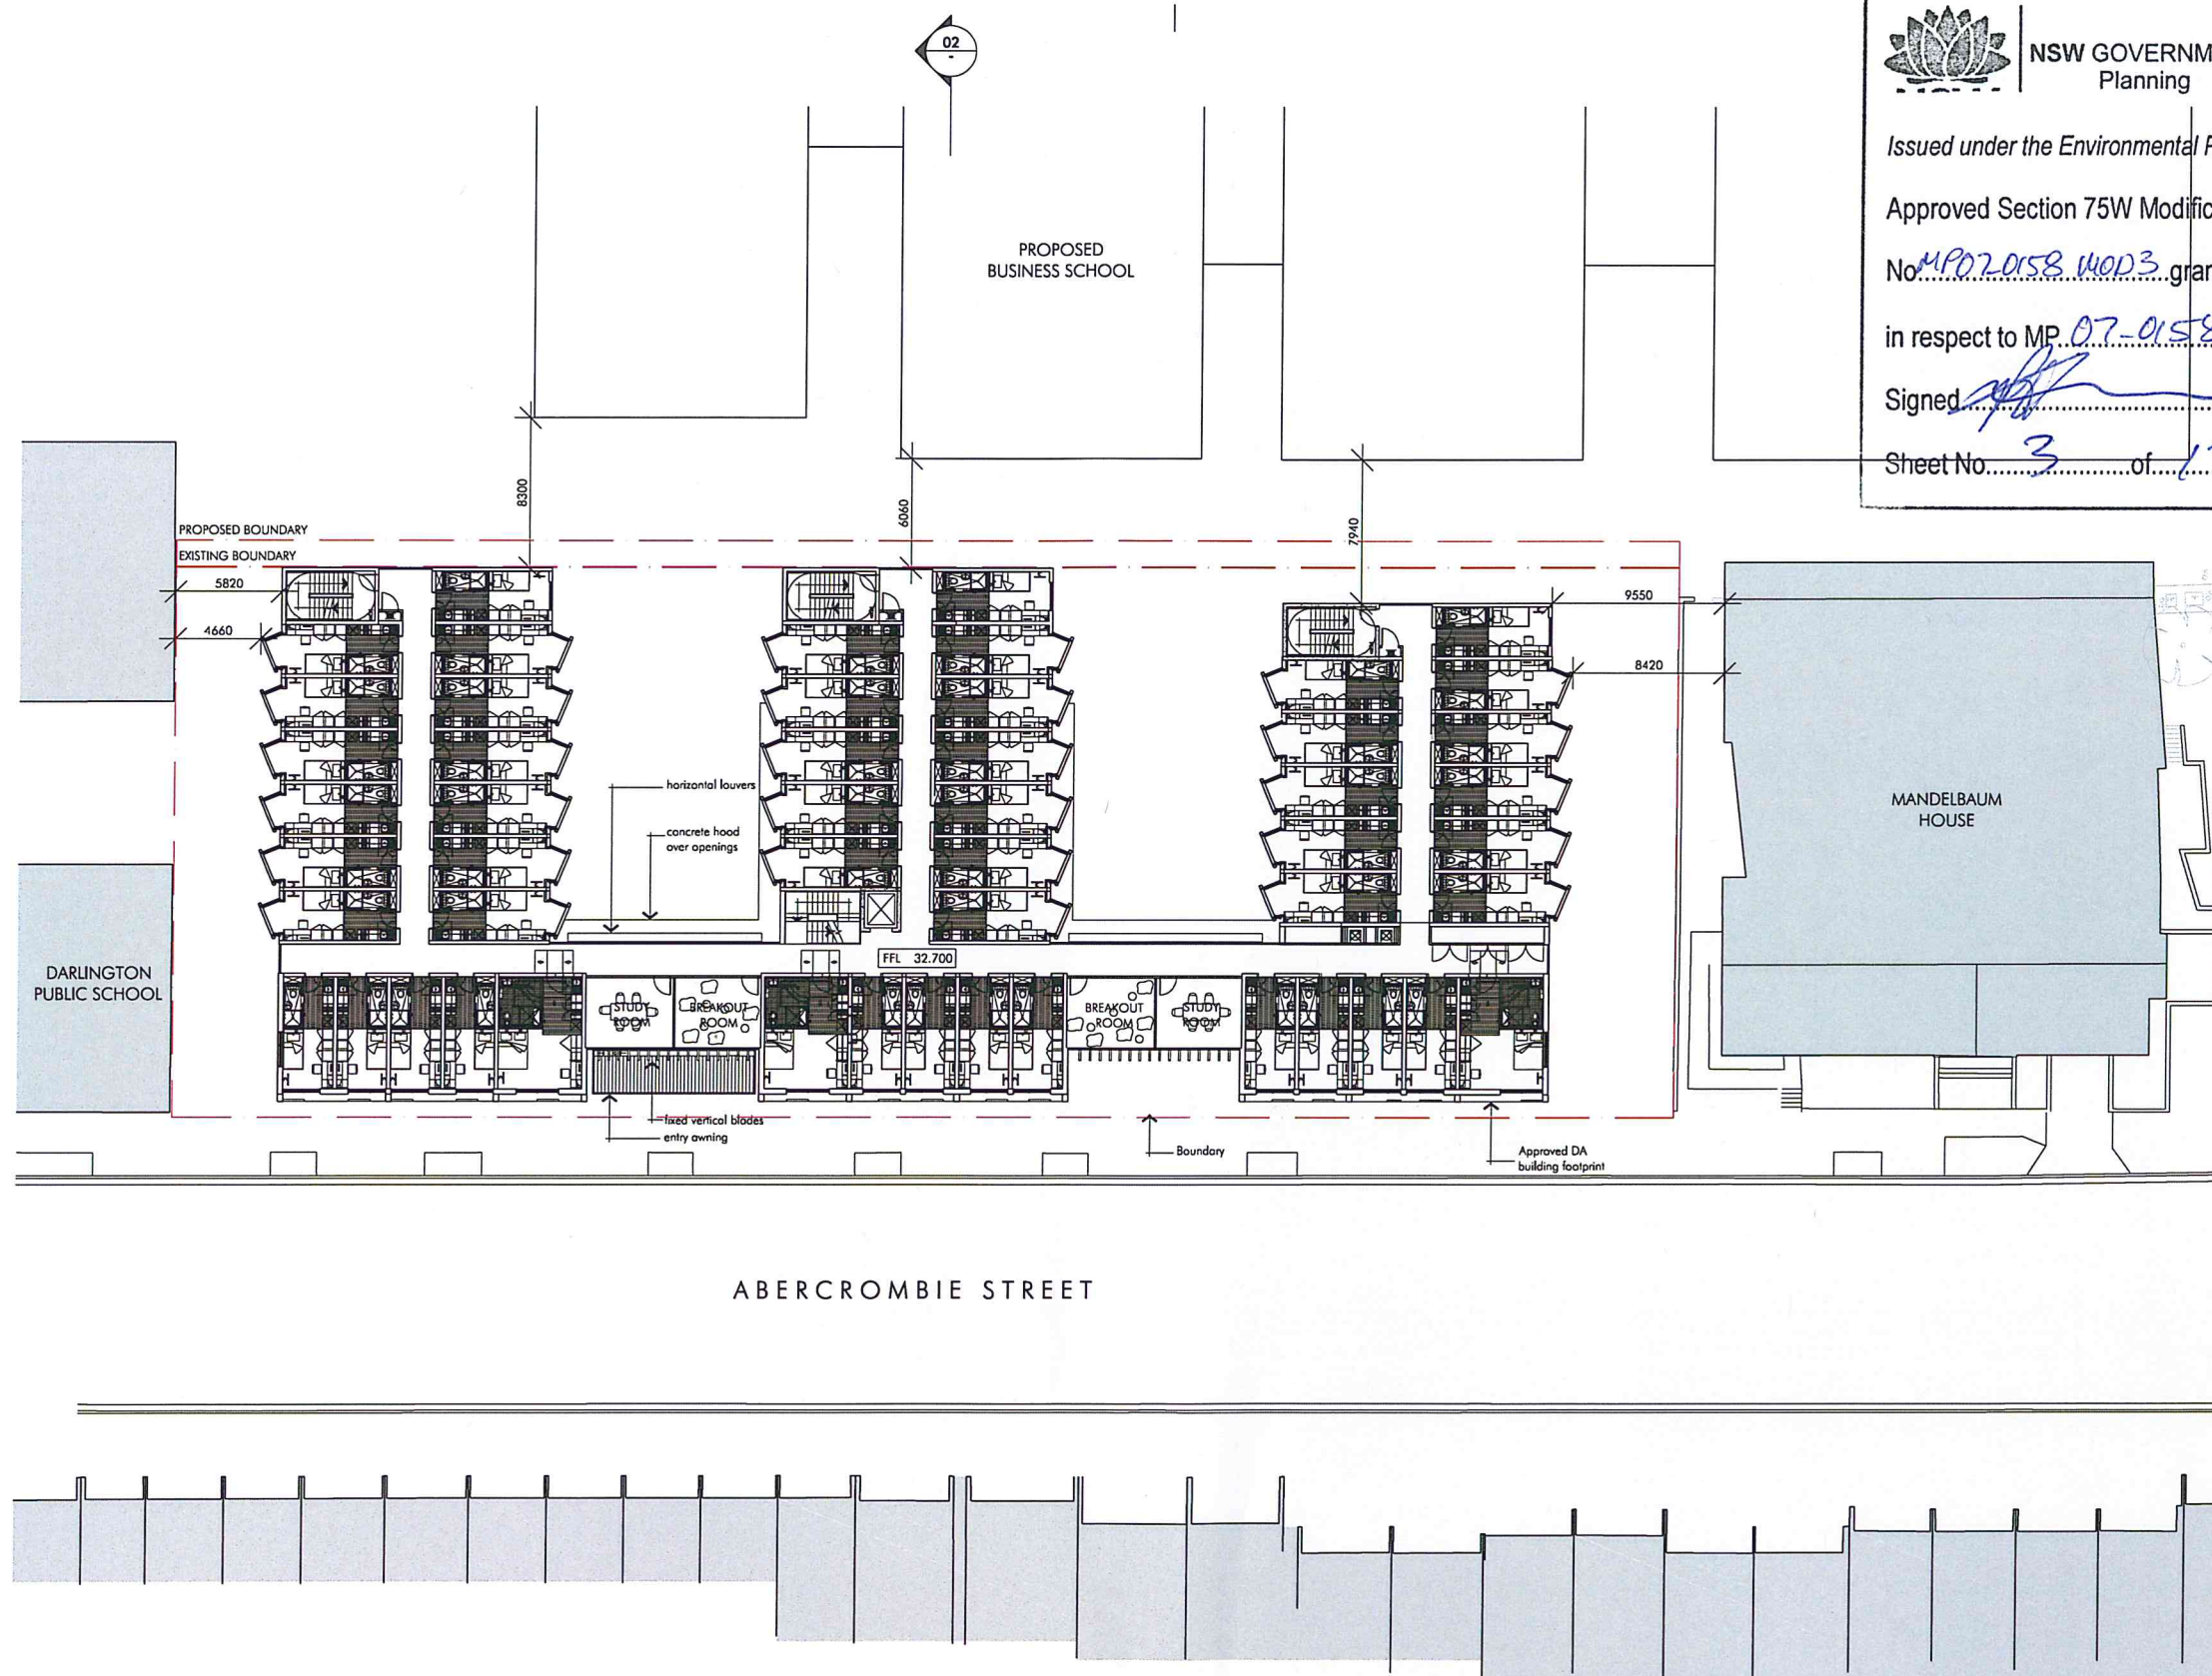

1
L1 PLAN
SCALE 1:200 @ A1

LEGEND
--- BOUNDARY
--- LINE OF PREVIOUSLY APPROVED DA

Title
Scale
Date
Number


Level 1 & 2 Plan
1:200@A1
06.02.14

4001_DA03-F

© copyright nettletontribe partnership pty ltd

nt
nettletontribe

nettletontribe partnership pty ltd ABN 58 161 683 122
117 willoughby road crows nest nsw 2065
t 02 9431 6431 f 02 9439 7474
e sydney@nettletontribe.com.au w nettletontribe.com.au

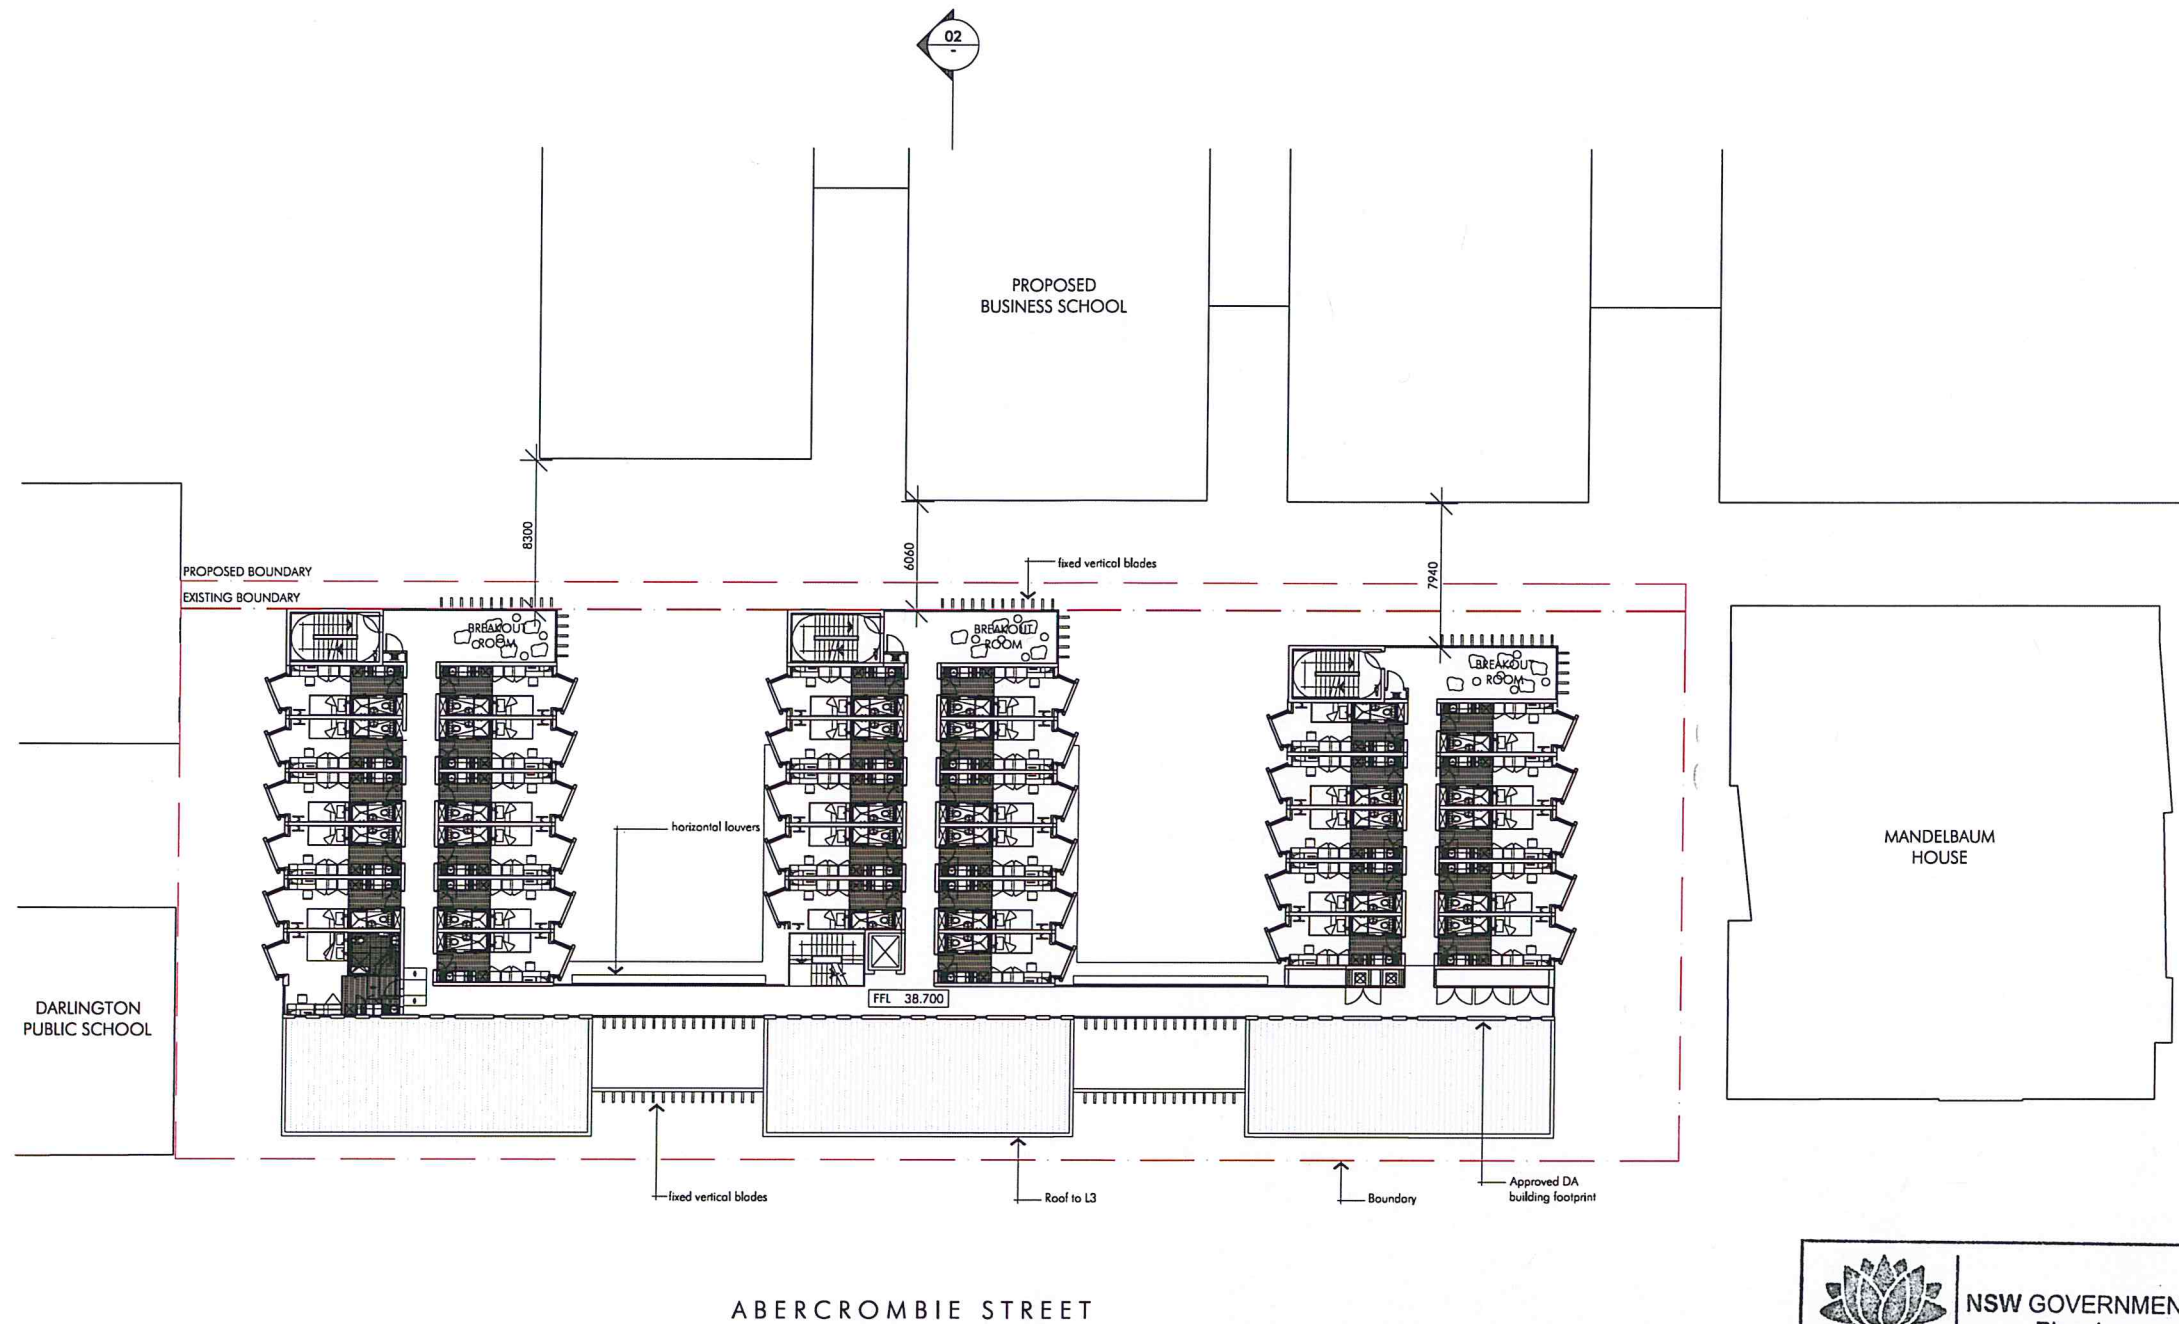

NSW GOVERNMENT
Planning

Issued under the Environmental Planning and Assessment Act 1979

Approved Section 75W Modification Application

No. MP07-0158 MOD3 granted on the 31/03/2014

in respect to MP 07-0158

Signed [Signature]

Sheet No. 4 of 13

1 L3 & L4 PLAN
SCALE 1:200 @ A1

Project
LEGEND
--- BOUNDARY
--- LINE OF PREVIOUSLY APPROVED DA

Title
Scale
Date
Number
0 2 4
10 20m


Level 3 & 4 Plan
1:200@A1
06.02.14

4001_DA04-F


© copyright nettleton tribe partnership pty ltd

nt
nettletontribe

nettleton tribe partnership pty ltd ABN 58 161 683 122
117 willoughby road crows nest nsw 2065
t 02 9431 6431 f 02 9439 7474
e sydney@nettletontribe.com.au w nettletontribe.com.au

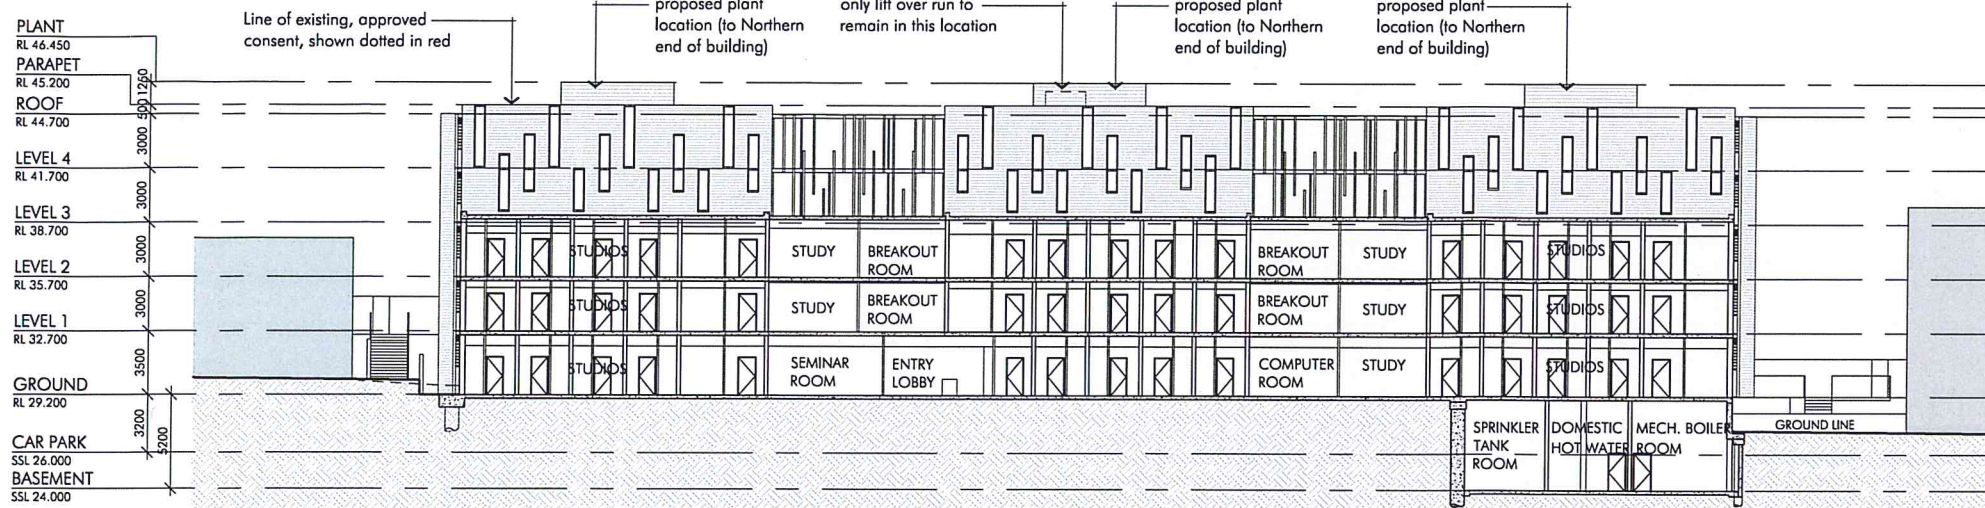

01 SECTION A
SCALE 1:100 @ A1

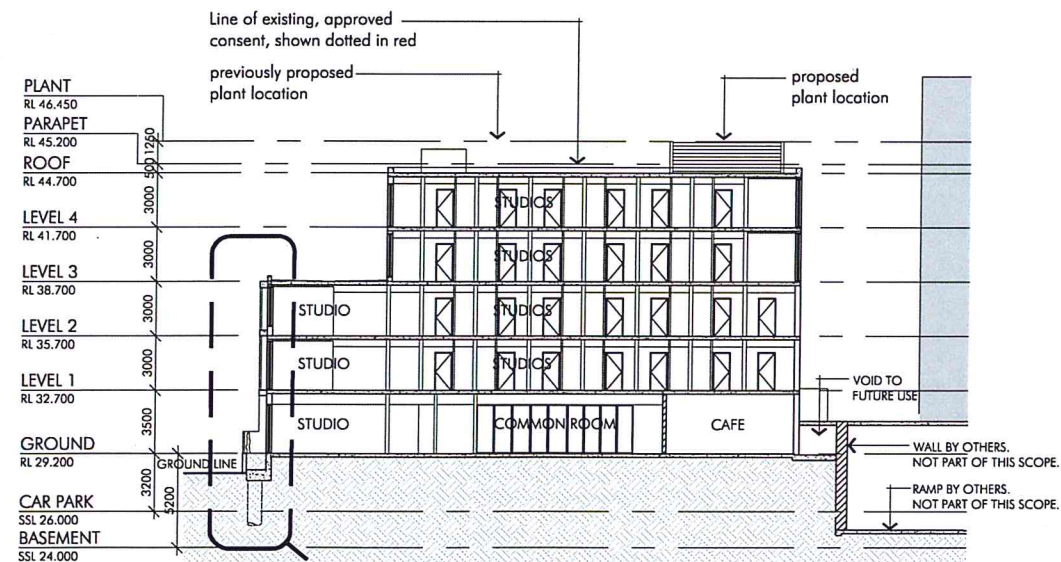

02 SECTION B
SCALE 1:100 @ A1



NSW GOVERNMENT
Planning

Issued under the Environmental Planning and Assessment Act 1979

Approved Section 75W Modification Application

No. MP07-058 granted on the 31/03/2014

in respect to MP 07-058

Signed [Signature]

Sheet No. 7 of 13

facade detailing extend 400mm over line of approved consent in order to make Abercrombie Street facade more sympathetic to surrounding conditions of 'terrace style' housing

Line of existing, approved consent, building line shown dotted in red

frame protrudes from building similar to terraces


line of building same as existing approved consent

frame supports contemporary patterned screens, to mimic filigree balconies of terraces and add depth and shadow to the facade


room break ups are expressed by solid element continuing out to fence line to mimic the repetition and break up of terraces

fence is made up of a combination of solid and permeable materials with extensive landscaping to soften the boundary to Abercrombie Street

Line of fence, the same as existing approved consent

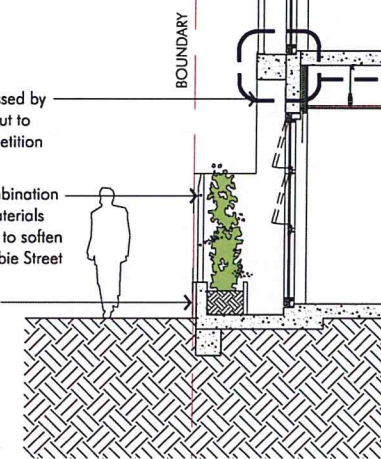

04 SECTION DETAIL 1
SCALE 1:50 @ A1


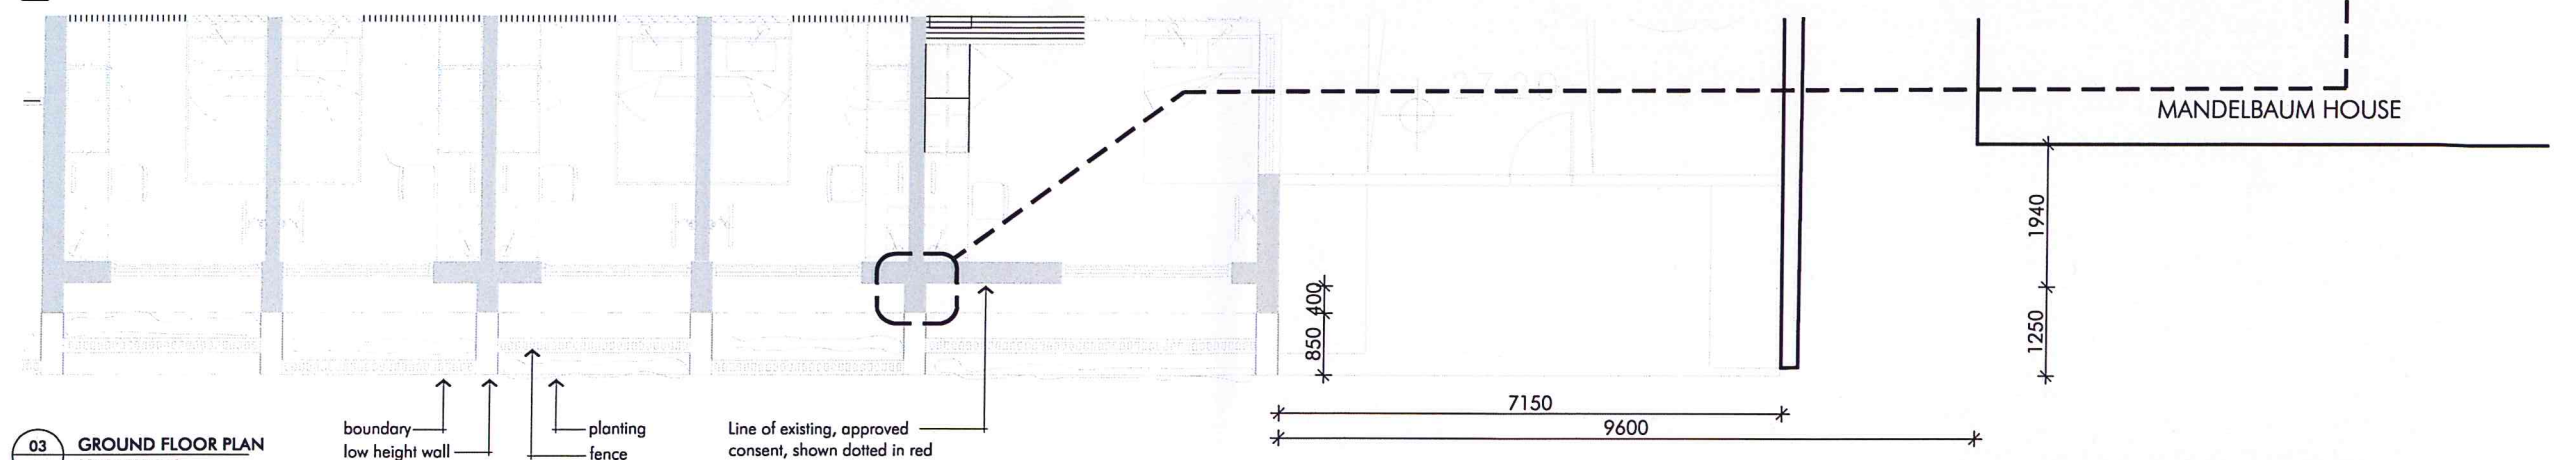


03 GROUND FLOOR PLAN
SCALE 1:500 @ A1

LEGEND
— BOUNDARY
— LINE OF PREVIOUSLY APPROVED CONSENT

Title
Scale
Date
Number
0 2 4
10 20m
Sections
1:500/1:100/1:50@A1
06.02.14
4001_DA07-F
© copyright nettletontribe partnership pty ltd

nettletontribe partnership pty ltd ABN 58 161 683 122
117 willoughby road crows nest nsw 2065
t 02 9431 6431 f 02 9439 7474
e agency@nettletontribe.com.au w nettletontribe.com.au

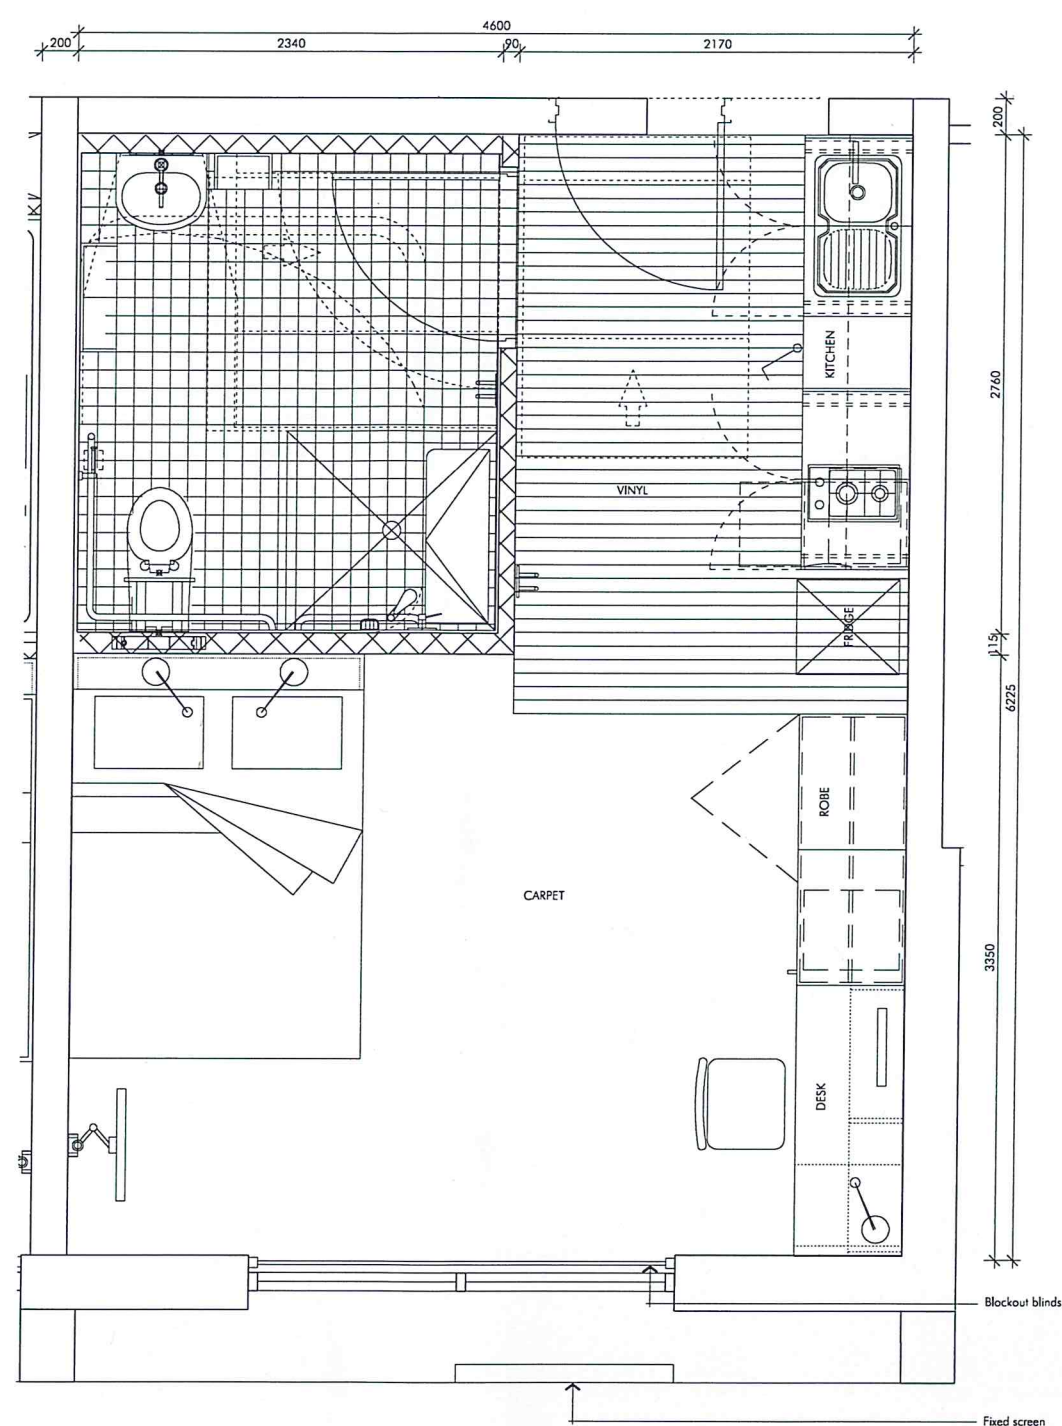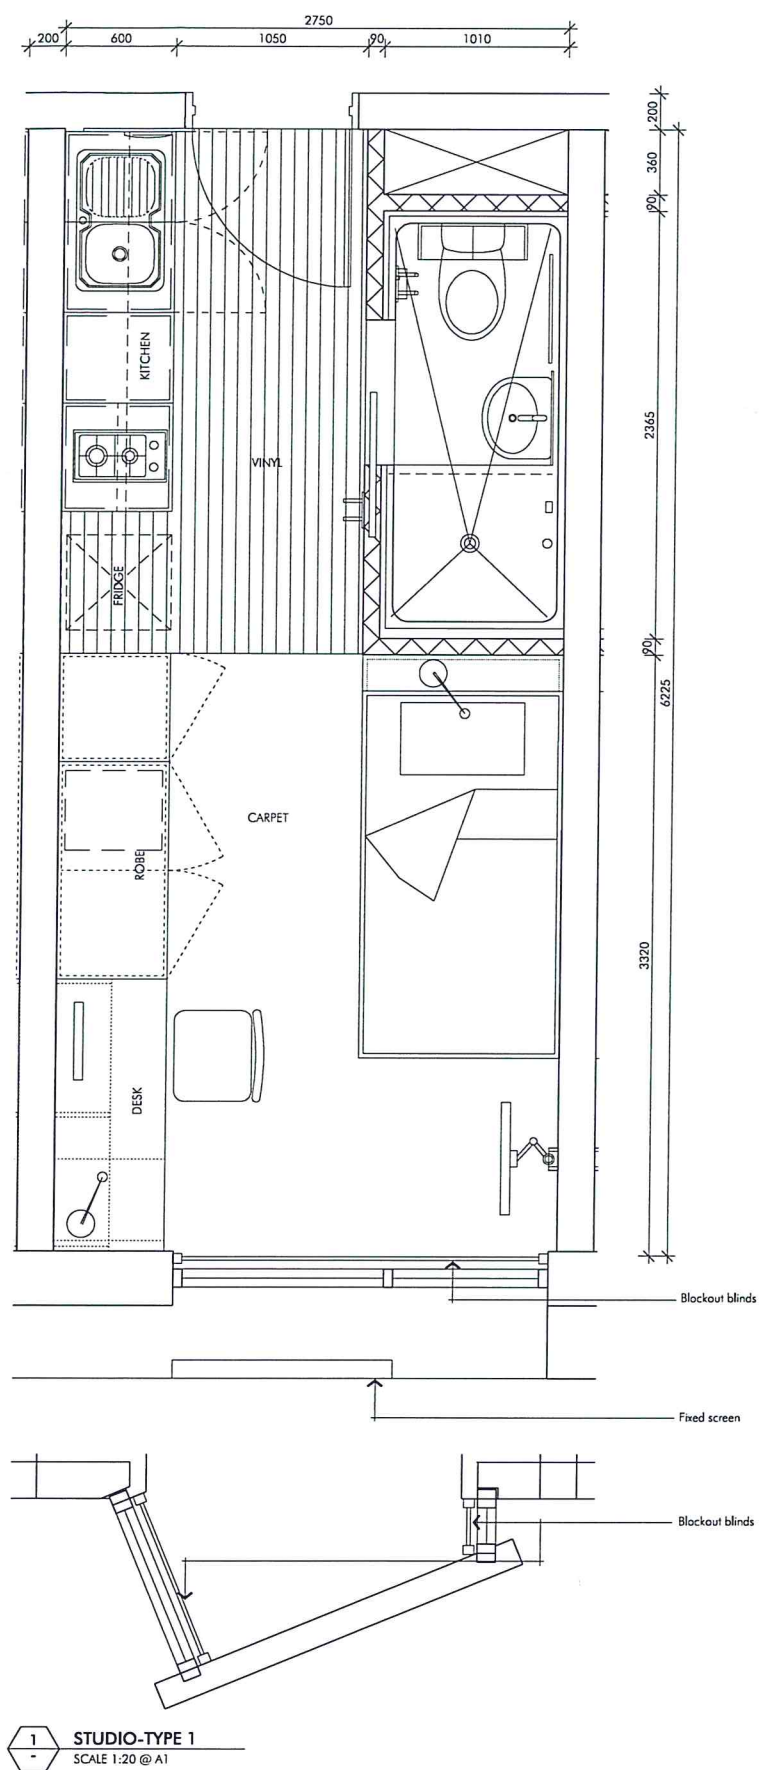

2 ACCESSIBLE STUDIO-TYPE 2
SCALE 1:20 @ A1

NSW GOVERNMENT
Planning

Issued under the Environmental Planning and Assessment Act 1979


Approved Section 75W Modification Application

No. MP07-0158 MOOS granted on the 31/03/2014.

in respect to MP 07-0158

Signed 

Sheet No. 8 of 13

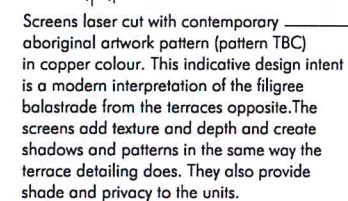

Issued under the Environmental Planning and Assessment Act 1979


Approved Section 75W Modification Application

No. MPD 7-0158 MOD 3 granted on the 31/03/2014

in respect to MP 07-0158

Signed.....

Sheet No. 10 of 13

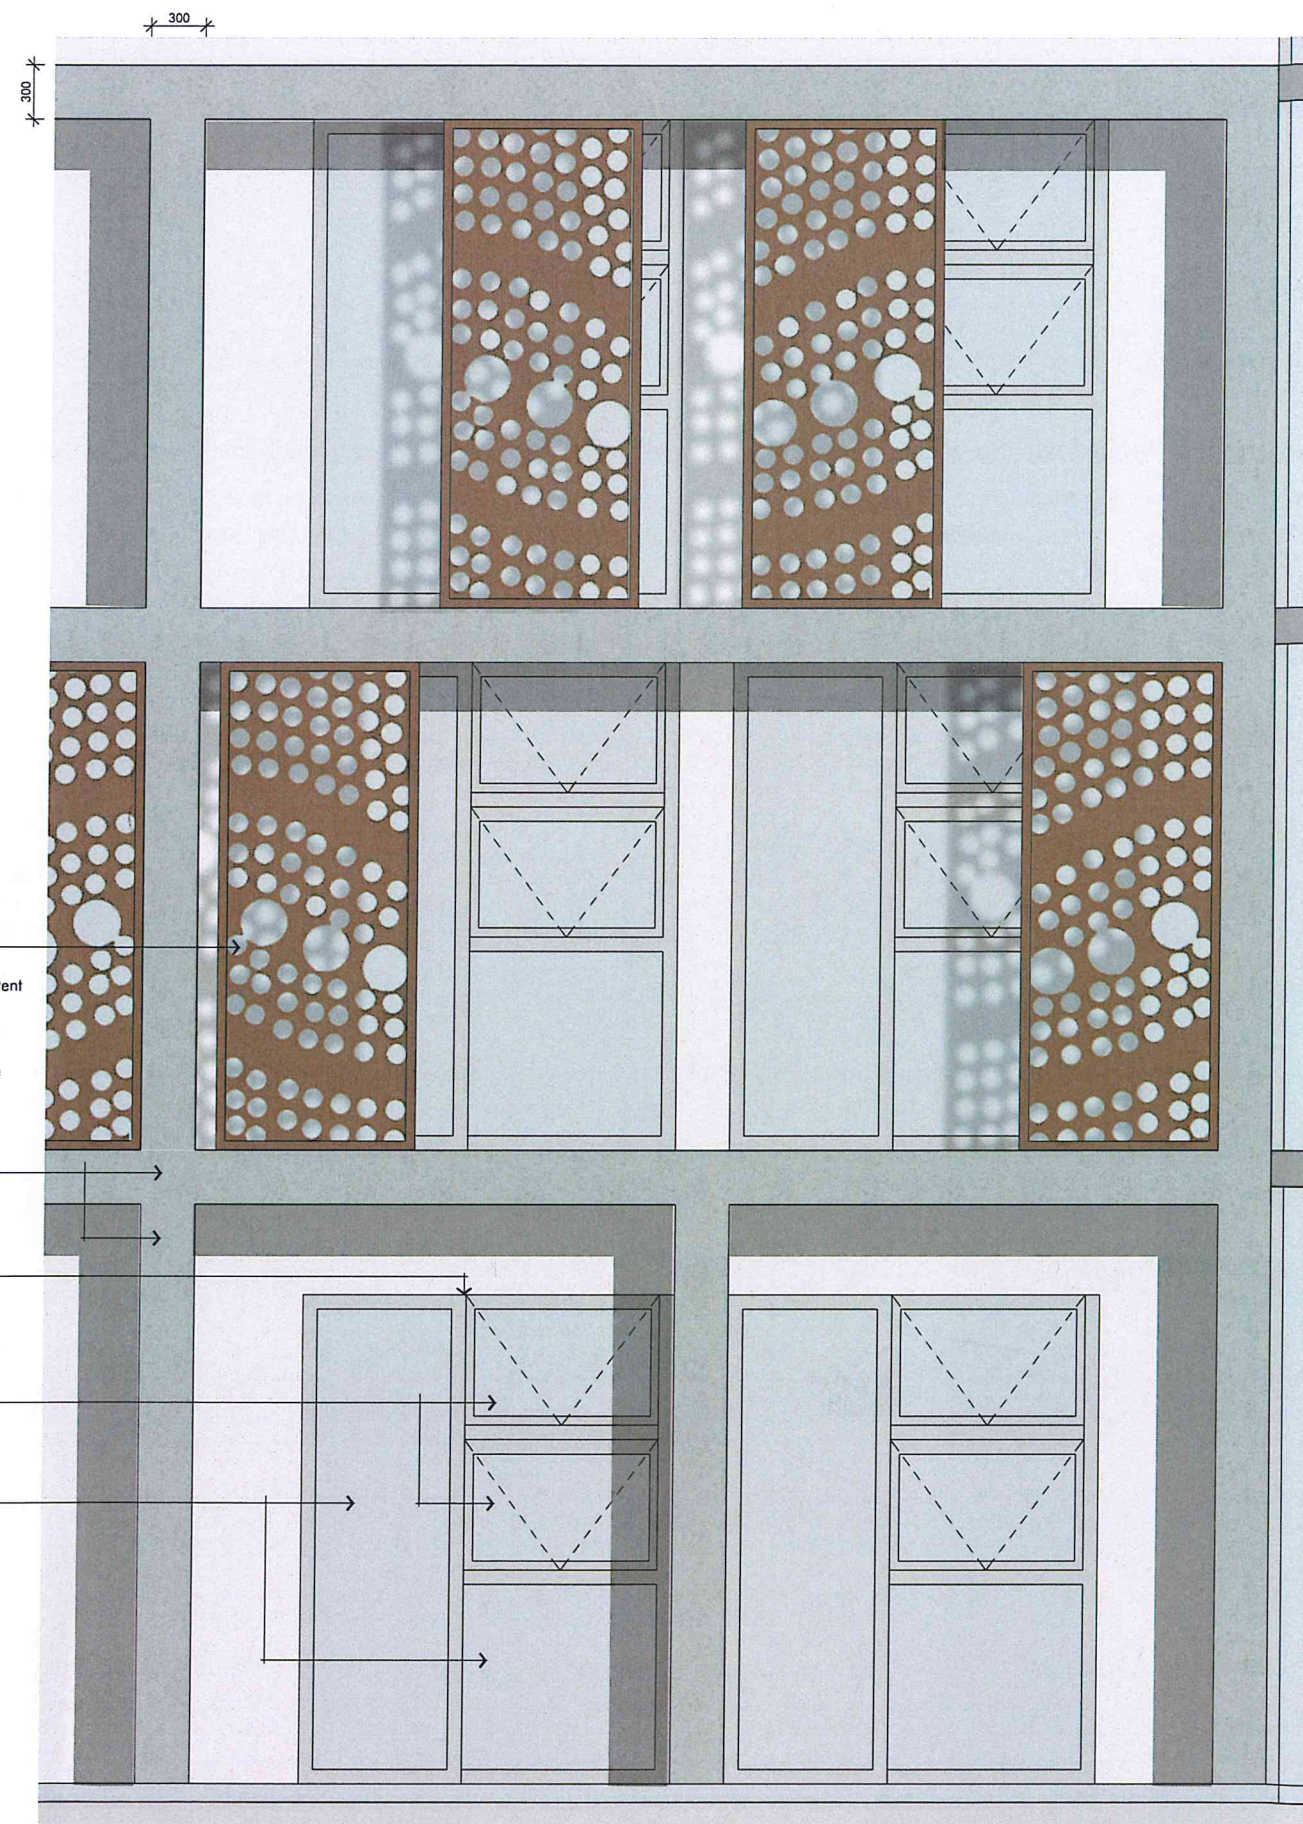

Title Scale Date Number	0 2 4
---	--------------------------

Facade Detailing

1:250/1:50/1:20@A1
06.02.14

4001_DA011-F

© copyright nettleton tribe partnership pry ltd



nt

nettletontribe

nettleton tribe partnership Pty Ltd ABN 58 161 683 122

117 willoughby road crows nest nsw 2065

f 02 9431 6431 f 02 9439 7474

02 9431 6431 f 02 9439 7474
e sydney@nettletontribe.com.au w nettletontribe.com.au



NSW GOVERNMENT
Planning

Issued under the Environmental Planning and Assessment Act 1979


Approved Section 75W Modification Application

No. MP07-0158 MOD3 granted on the 3/03/2014

in respect to MP 07-0158

Signed [Signature]

Sheet No. 11 of 13

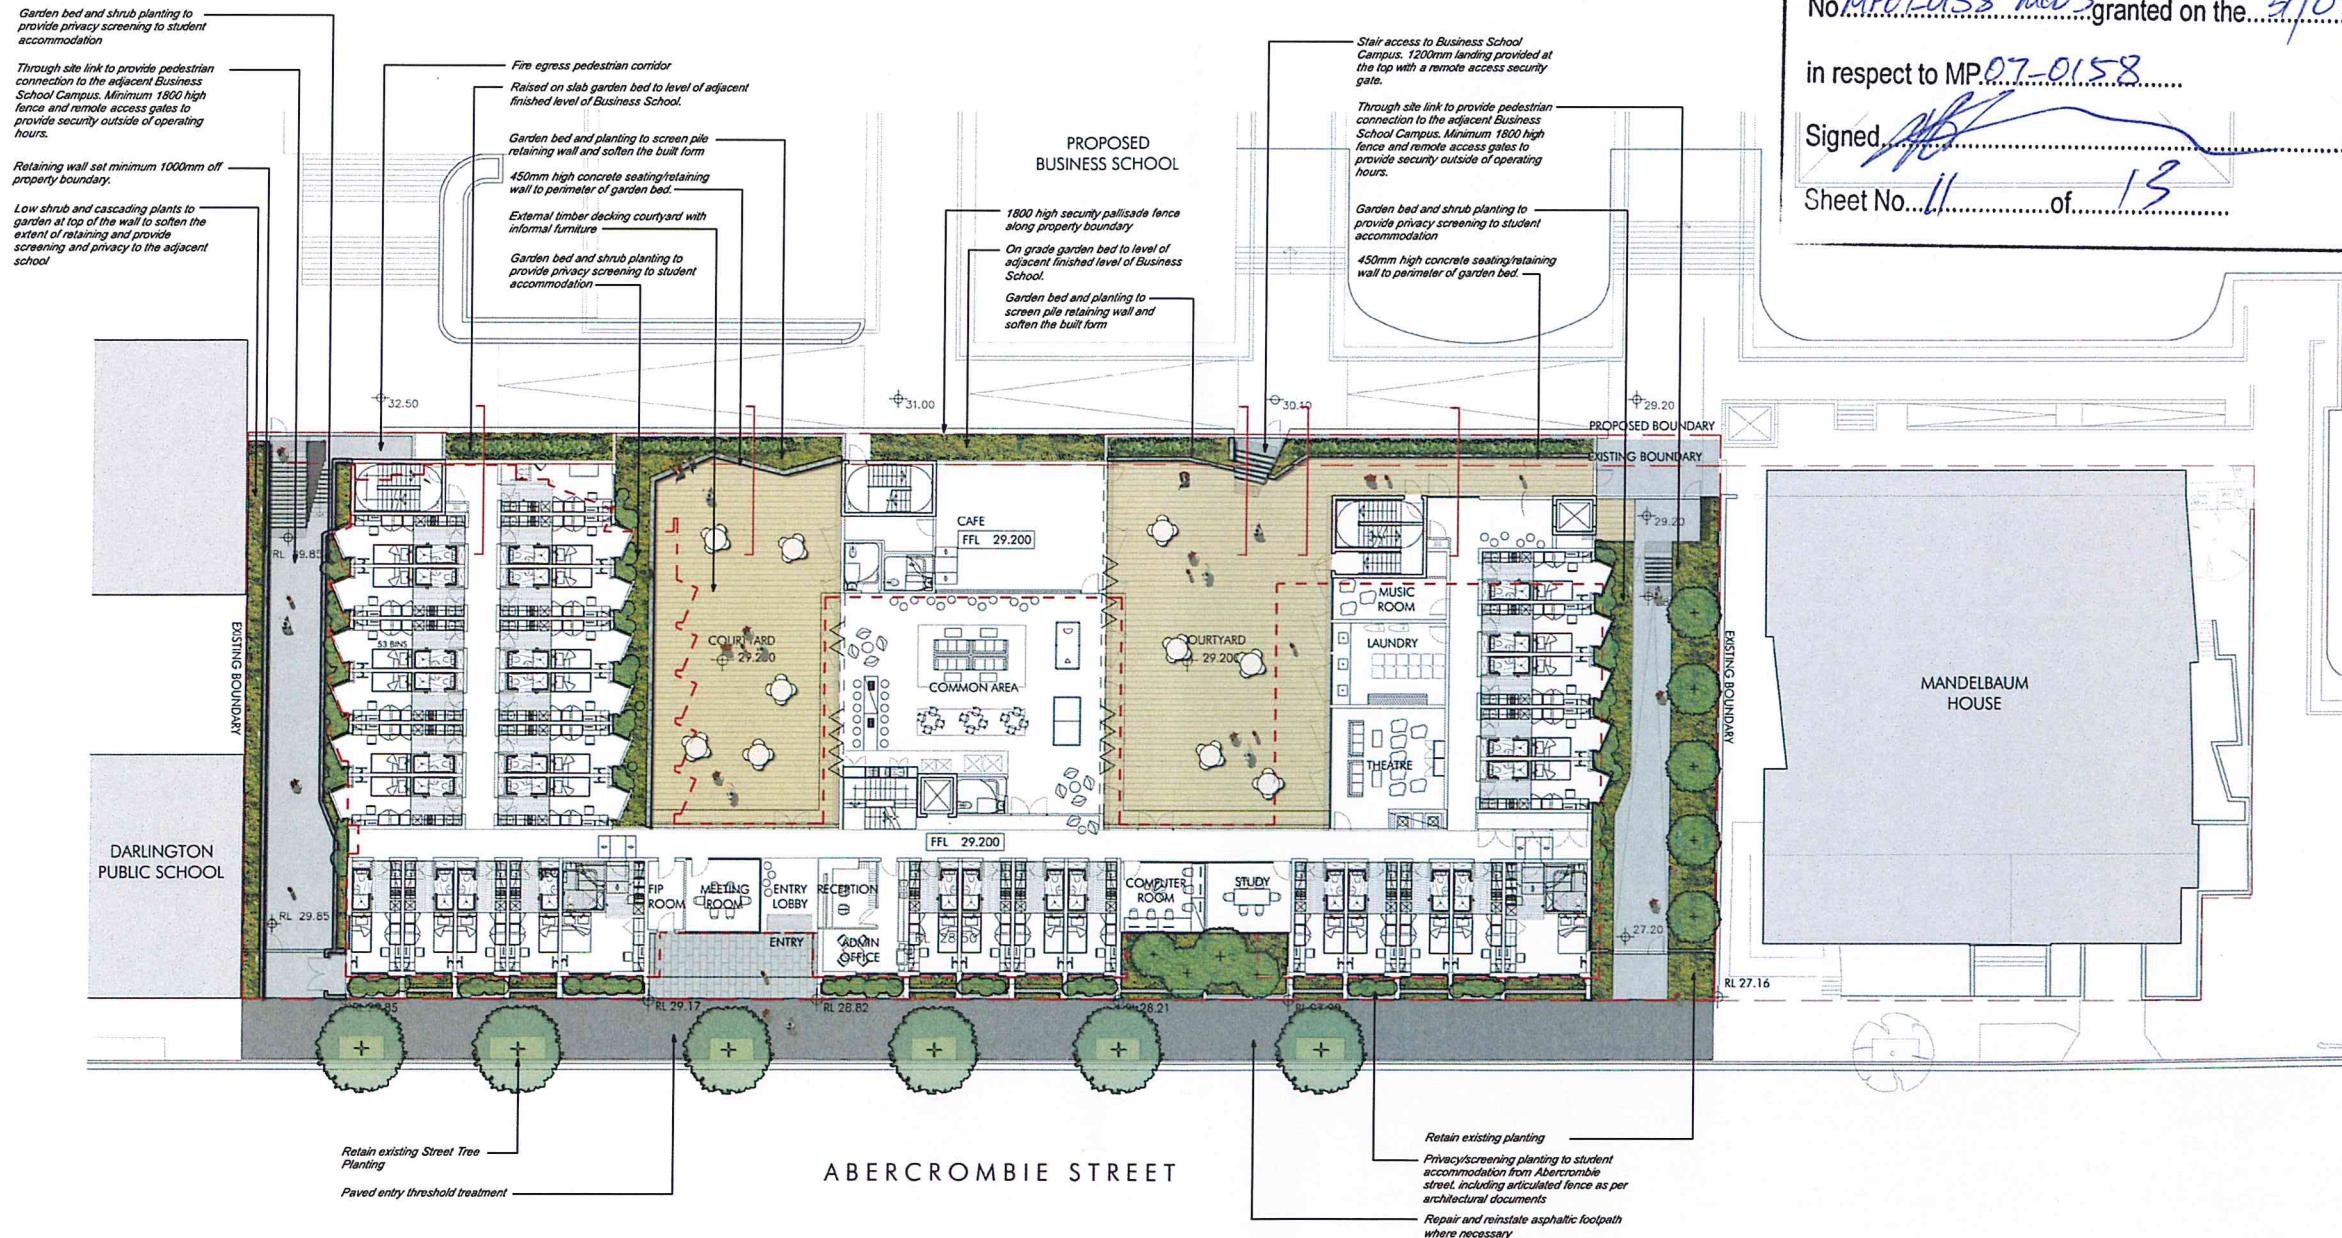

KEY

Iss.	Amendment	Date	By
A	SECTION 75w	04/09/13	LB
B	SECTION 75w	05/09/13	LB
C	SECTION 75w	20/09/13	LB
D	SECTION 75w	08/10/13	LB



IMPORTANT NOTES:
1. The plan shows the proposed landscaping for the student housing project. It is intended to provide a guide for the implementation of the landscaping and is not a guarantee of the final result.
2. The plan shows the proposed landscaping for the student housing project. It is intended to provide a guide for the implementation of the landscaping and is not a guarantee of the final result.
3. The plan shows the proposed landscaping for the student housing project. It is intended to provide a guide for the implementation of the landscaping and is not a guarantee of the final result.

CLIENT
University of Sydney





SHEET
2 of 4

CHECKED
LB

DWG. TITLE
Landscape Plan
PROJECT
UNIVERSITY OF SYDNEY
STUDENT HOUSING Abercrombie Street Darlington NSW 2008

360°
Landscape Architecture
600-700 Maitland Street
Sydney NSW 2000
P 02 9550 1212
F 02 9550 1213
E info@360da.com.au
W www.360da.com.au

LAN-D-001

 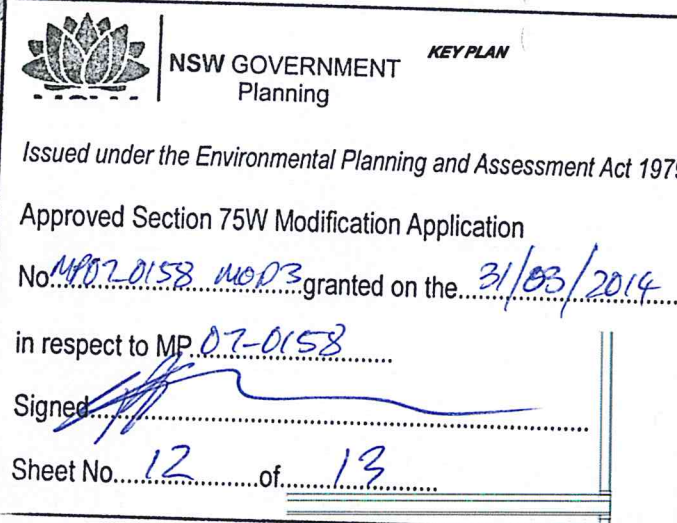  

LAN-D-002


PLANTING PALETTE - STUDENT ACCOMMOATION			
Trees/ Palms			
<i>Acer palmatum</i>	Japanese maple	5 x 5	As Shown
<i>Lagerstroemia indica</i>	Crepe myrtle	8 x 6	As Shown
<i>Magnolia 'Little Gem'</i>	Little Gem Magnolia	6 x 3	As Shown
<i>Tristanopsis laurina</i>	Water Gum	15 x 8	As Shown
Mixed Species Planting / Understorey			
<i>Acmena smithii</i>	Creek Lily Pily	12 x 8	As shown
<i>Arthropodium cirratum</i>	Renga Renga Lily	0.8 x 0.8	5 / m2
<i>Correa baeuerlenii</i>	Chefs cap	1.5 x 1.5	4 / m2
<i>Dianella caerulea 'little jess'</i>	Dianella 'little jess'	0.5 x 0.5	7 / m2
<i>Fatsia japonica</i>	Japanese Aralia	1.5 x 4	4 / m2
<i>Neomarica spp.</i>	Walking Iris	0.4 x 0.6	7 / m2
<i>Raphiolepis indica</i>	Indian Hawthorn	1.5 x 1.5	3 / m2
<i>Rhapis humilis</i>	Slender Lady Palm	5 x 2.5	3 / m2
<i>Plectranthus argentatus</i>	Silver Plectranthus	0.6 x 1.2	5 / m2
<i>Philodendron Congo</i>	Philodendron Congo	1 x 1	3 / m2



Acer palmatum

Lagerstroemia indica

Magnolia 'Little Gem'

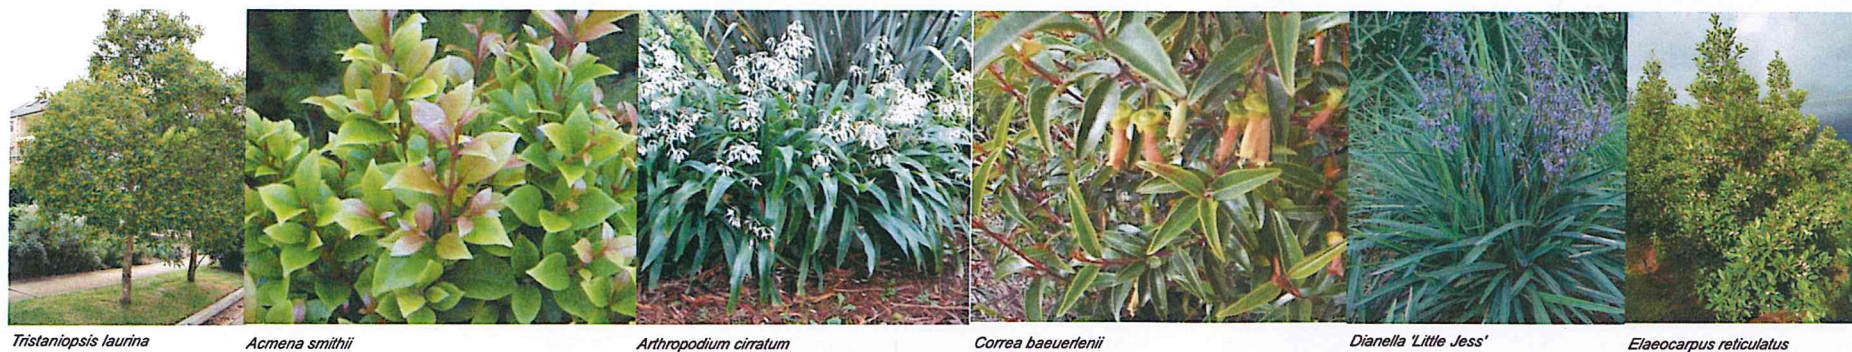

Tristanopsis laurina

Acmena smithii

Arthropodium cirratum

Correa baeuerlenii

Dianella 'Little Jess'

Elaeocarpus reticulatus



Fatsia japonica

Neomarica sp.

Raphiolepis indica

Rhapis humilis

Plectranthus argentatus

Philodendron Congo

NSW GOVERNMENT
Planning

Issued under the Environmental Planning and Assessment Act 1979

Approved Section 75W Modification Application

No. MP07-0158 MOD3 granted on the 31/03/2014

in respect to MP 07-0158

Signed [Signature]

Sheet No. 13 of 13