




01 SOUTH ELEVATION
SCALE 1:250 @ A1

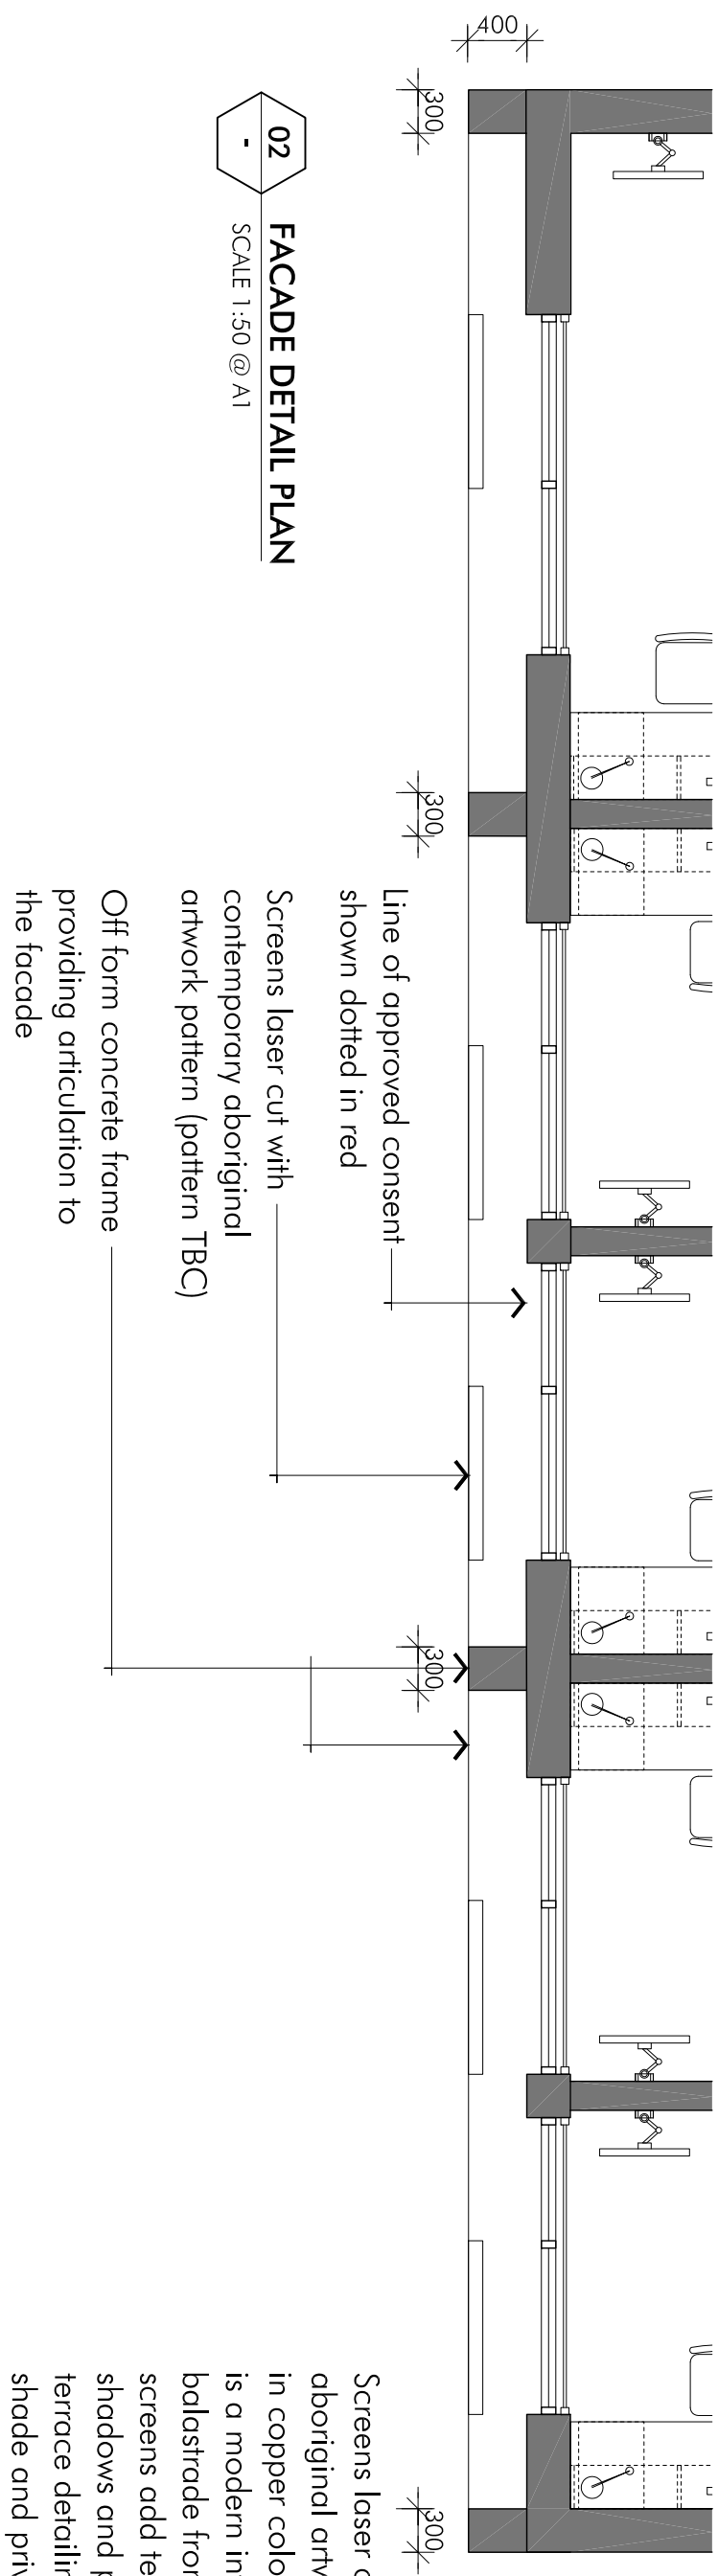

02 FACADE DETAIL PLAN
SCALE 1:50 @ A1


Screens laser cut with contemporary aboriginal artwork (pattern TBC) in copper colour. This indicative design intent is a modern interpretation of the filigree balustrade from the terraces opposite. The screens add texture and depth and create shadows and patterns in the same way the terrace detailing does. They also provide shade and privacy to the units.

Off form concrete frame breaks up the facade both vertically and horizontally and mimics the repetition of the terraces

Variety of window types and break up to add detail to the facade

2 x opening windows with powder coated aluminium frame

Fixed windows with powder coated aluminium frame

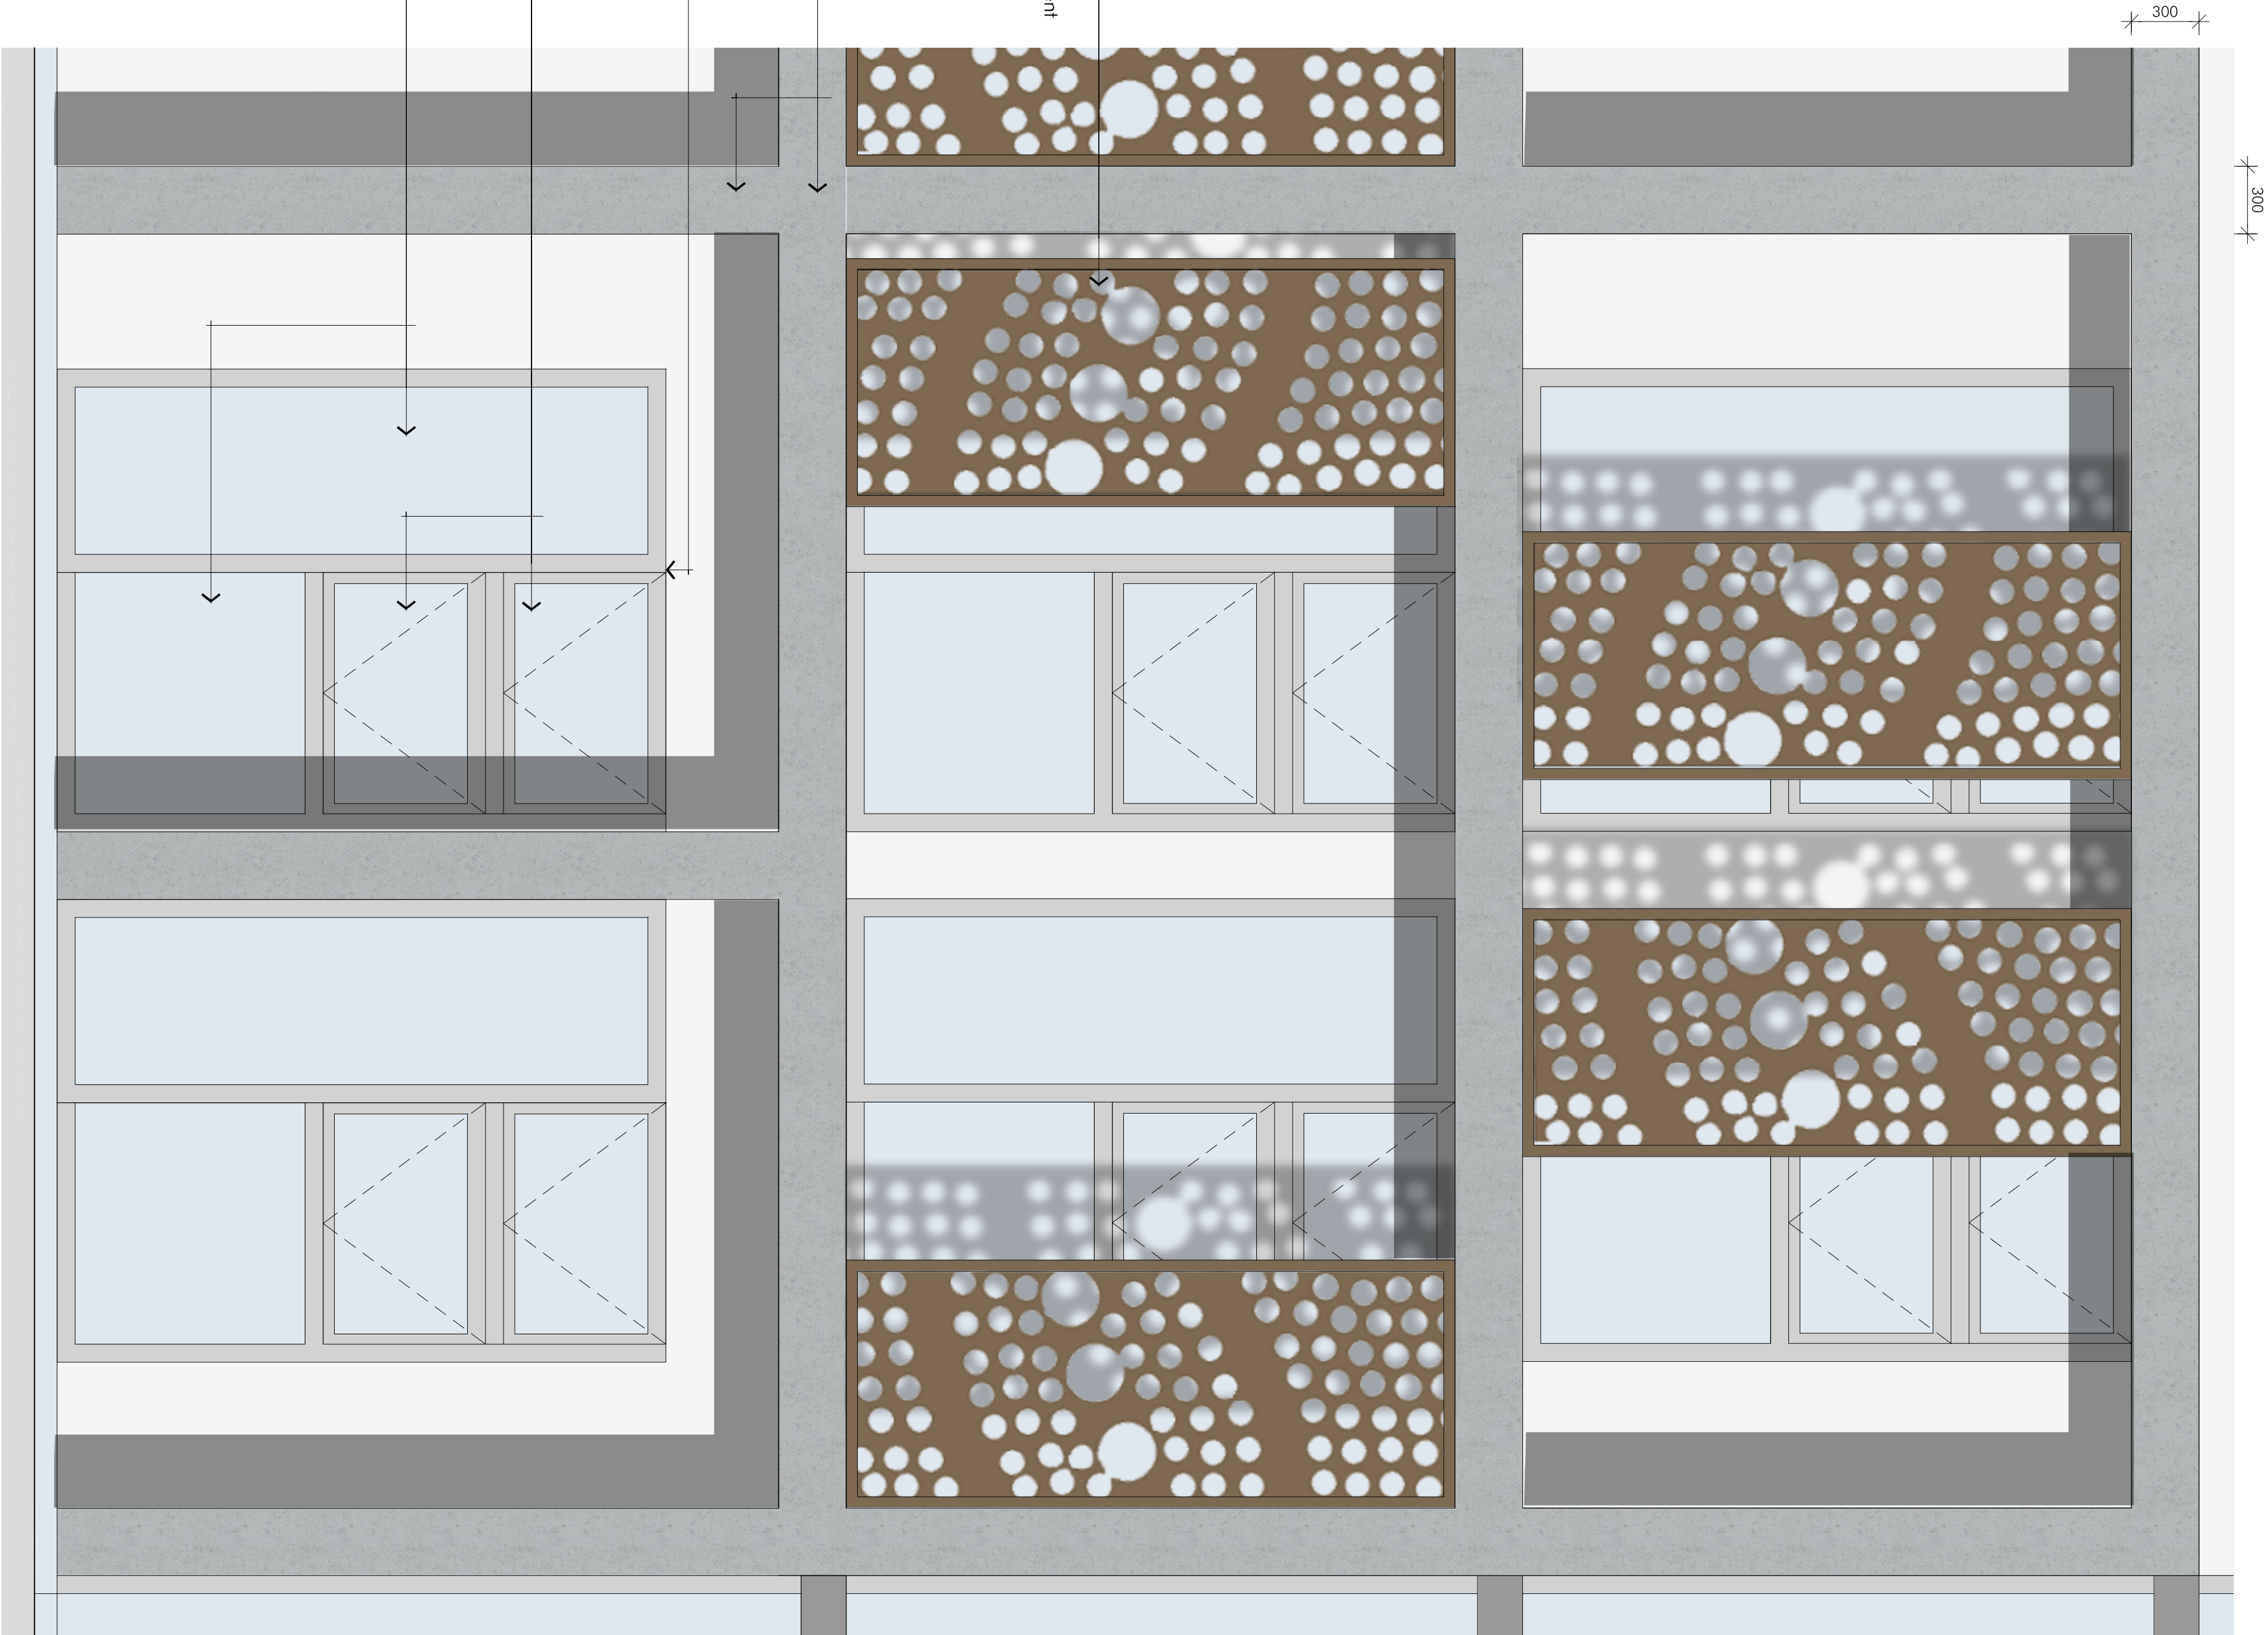

02 INDICATIVE DESIGN INTENT
SCALE 1:20 @ A1

