




01 SOUTH ELEVATION  
SCALE 1:250 @ A1

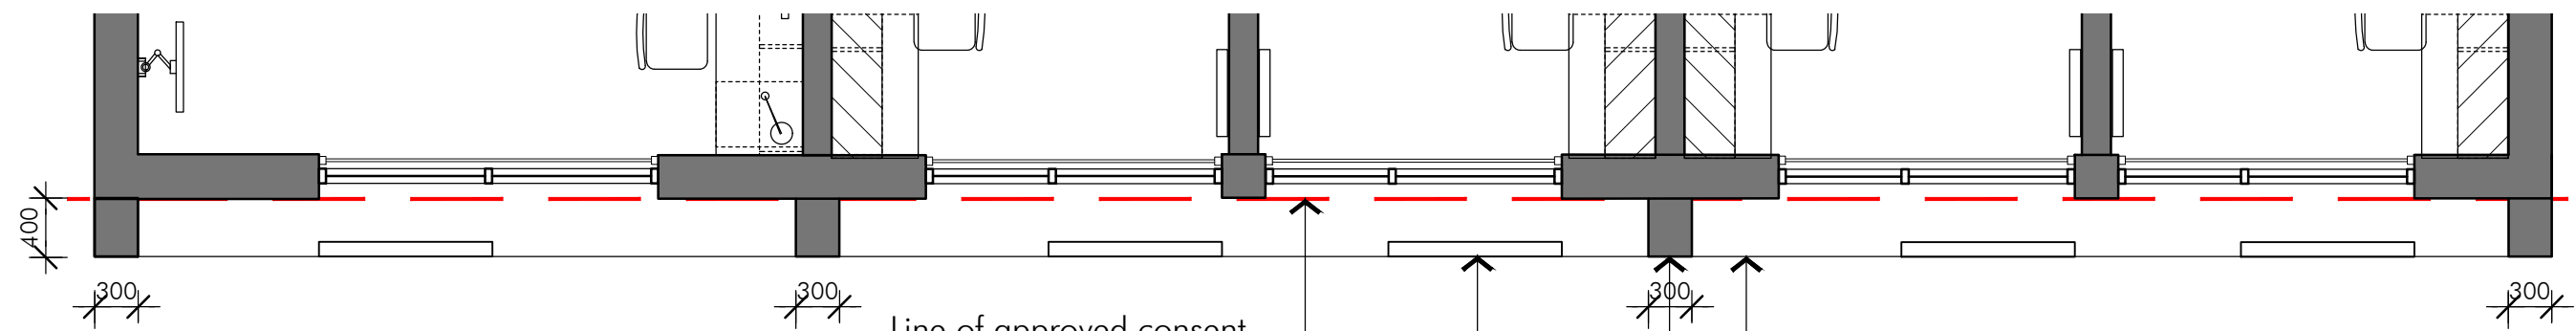

02 FACADE DETAIL PLAN  
SCALE 1:50 @ A1

Line of approved consent  
shown dotted in red

Screens laser cut with  
contemporary aboriginal  
artwork pattern (pattern TBC)

Off form concrete frame  
providing articulation to  
the facade

Screens laser cut with contemporary  
artwork pattern

Off form concrete frame breaks  
up the facade both vertically and  
horizontally and mimics the repetition  
of the terraces

Variety of window types and break  
up to add detail to the facade

2 x awning windows with powder  
coated aluminum frame

Fixed windows with powder  
coated aluminum frame



02 INDICITIVE DESIGN INTENT  
SCALE 1:20 @ A1