

ABERCROMBIE STREET



NSW GOVERNMENT
Planning

Issued under the Environmental Planning and Assessment Act 1979

Approved Section 75W Modification Application

No. MP02.0158 MOD 5 granted on the 20/10/2014

in respect to MP02.0158 MOD 5

Signed [Signature]

Sheet No. 1 of 4

GA Plan Roof
1:100

Issue	Description	Date
A	Preliminary Issue-VE Items Incorporated	15.01.14
B	Preliminary Issue-For Information	30.01.14
C	Preliminary Issue-For Information	06.02.14
D	Preliminary Issue-For Coordination	17.02.14
E	Issue for Information	27.03.14
F	Tender Code Passage	06.04.14
G	Issue for Information	09.04.14
H	Issue for I/O	11.04.14
I	Issue for Coordination	11.06.14
J	Issue for Approval	25.06.14
K	Issue for Approval	27.06.14

NOTE:
-For all external finishes refer to elevations, sections and finishes schedule
-All internal finishes refer to GA plans and Internal Finishes schedule and FF&E
-All glazing and building envelope insulation to comply with BCA section 3 requirements
-GA Plans Elevations & Sections show architectural design intent. All engineering and services to be allowed for as required to execute architectural design.
-Refer to architectural concrete drawings for concrete information (151-156)
-Refer to architectural drawings 191 & 192 for all wall type details and finishes

DESCRIPTION	DWG
GENERAL ARRANGEMENT PLANS	111-120
REFLECTED CEILING PLANS	131-140
CONCRETE SETOUT PLANS	151-160
WALL SETOUT PLANS	171-180
BUILDING ELEVATIONS	201-210
BUILDING SECTIONS	301-310
SECTION DETAILS	311+
STAIR DETAILS	401+
INTERNAL LAYOUTS	501+
WPT AREA JOINTERY DETAILS	600+
SCHEDULES	701+
EXTERNAL DETAILS	801+
MISCELLANEOUS DETAILS	901+

Structural/Civil Engineer:
SCF Consulting
Level 2, Dandenong House
301 Kardinia
Sydney NSW 2000
ph: 02 9264 9313
fax: 02 9264 5871

BCA & Access Consultant:
AE&D
15/01 Fire Engineer:
WSP Group
Level 1, 41 Midtown St
Pyrmont NSW 2009
ph: 02 9551 2500
fax: 02 9551 4122

John Holland
Level 3/65 Pirrama Rd
Pyrmont, NSW 2009
ph: 021 9552 4288


THE UNIVERSITY OF SYDNEY
University of Sydney
student accommodation
abercrombie St, Sydney

Level Roof
Project Number: 4001
Drawing Number: NTA-ASA-ARC-DWG-117
Scale: 1:100
Issue: K


PRELIMINARY
NOT FOR CONSTRUCTION

nettleton tribe partnership Pty Ltd ABN 58 161 683 122
117 willoughby road crows nest nsw 2065
t: 02 9431 6431 f: 02 9439 7474
e: sydney@nettletontribe.com.au w: www.nettletontribe.com.au

nt
nettletontribe

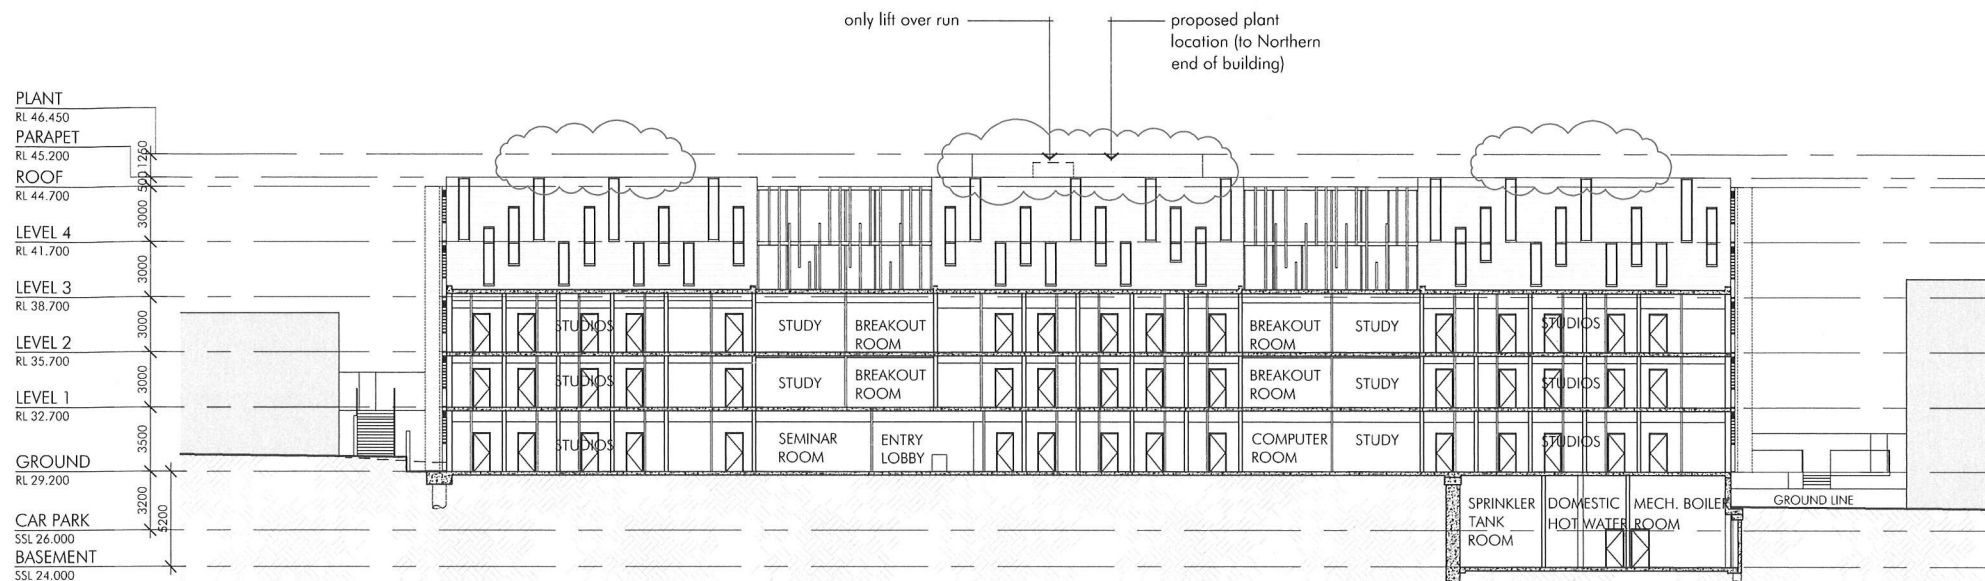

01 SECTION A
SCALE 1:100 @ A1

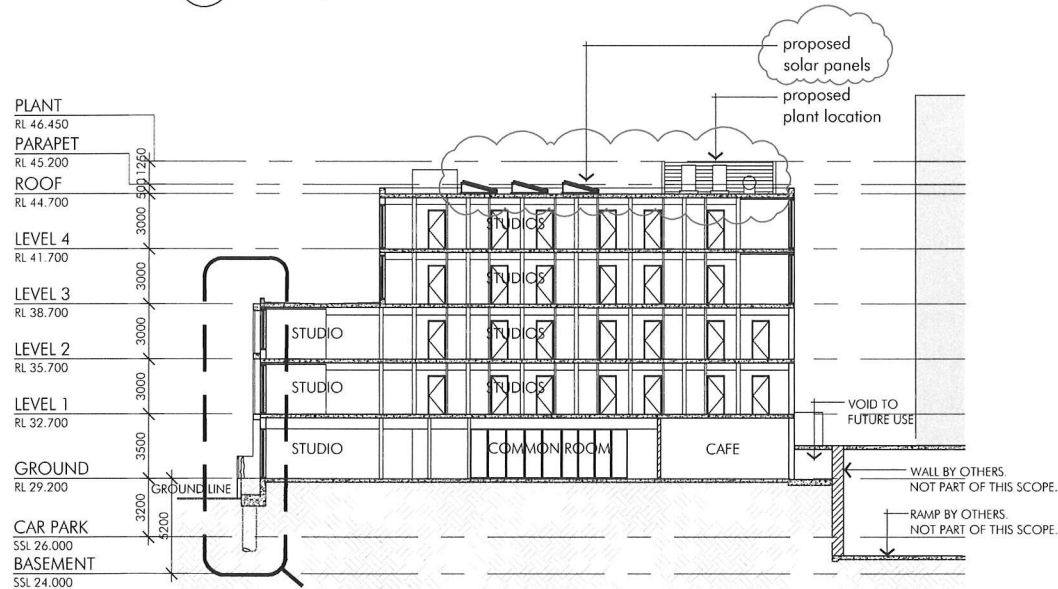

02 SECTION B
SCALE 1:100 @ A1



NSW GOVERNMENT
Planning

Issued under the Environmental Planning and Assessment Act 1979


Approved Section 75W Modification Application

No. MP07-0158 MOD.5 granted on the 20/10/2014


in respect to MP 07-0158

Signed [Signature]

Sheet No. 3 of 4

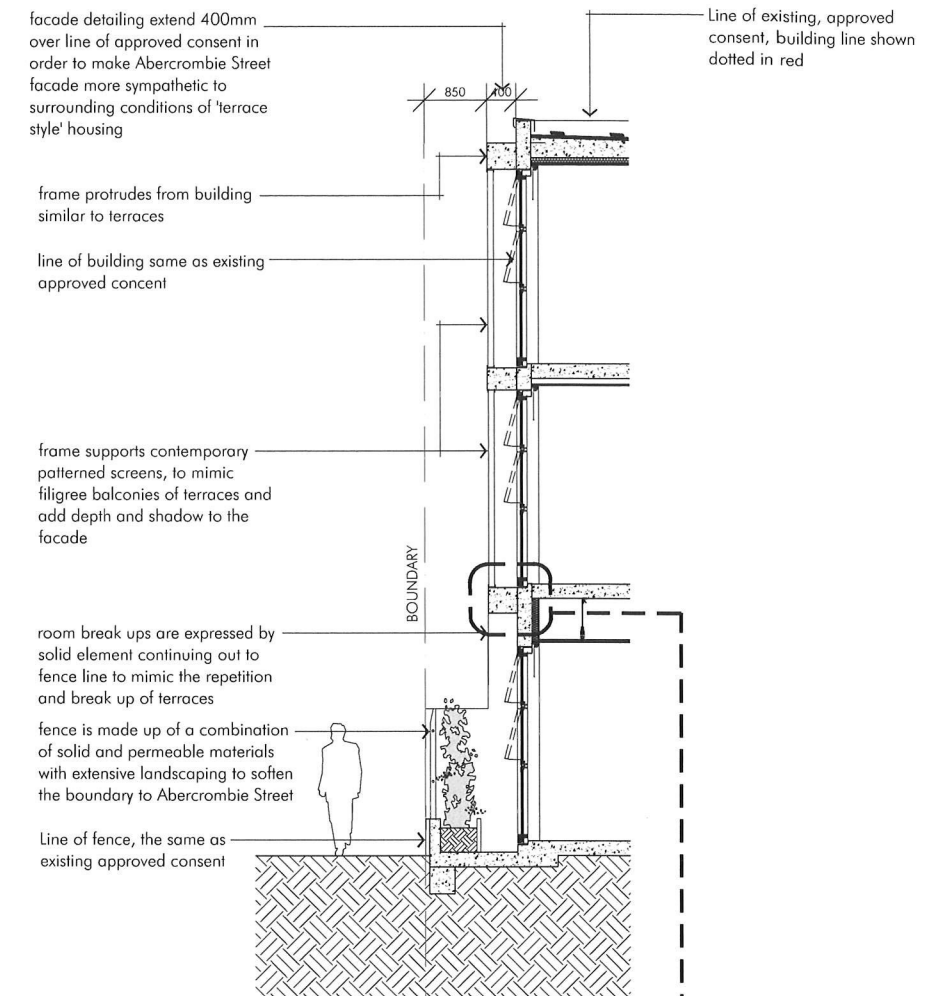

04 SECTION DETAIL 1
SCALE 1:50 @ A1

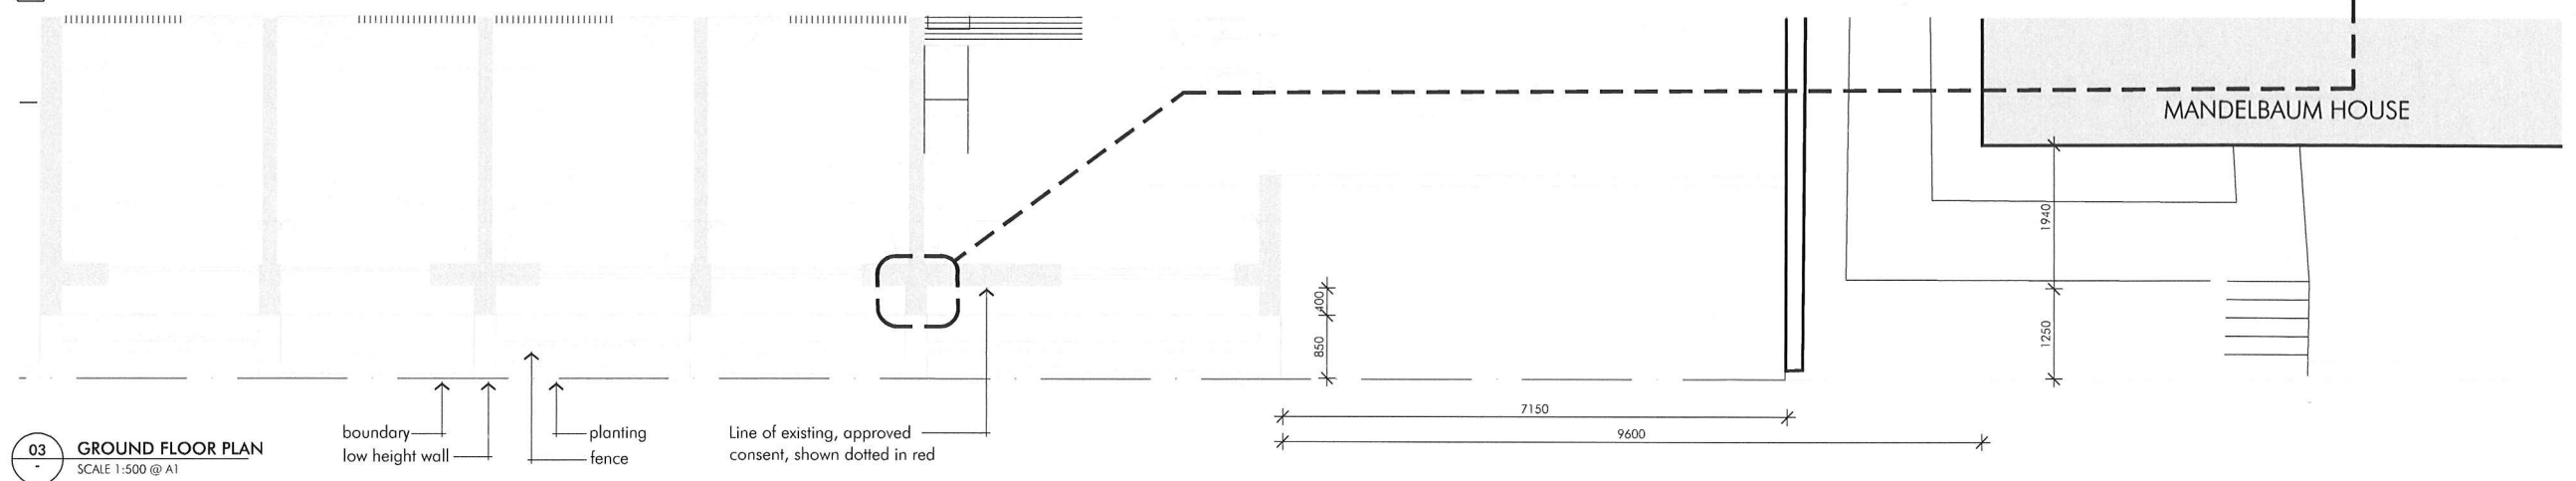

03 GROUND FLOOR PLAN
SCALE 1:500 @ A1

Client
Project
LEGEND
— BOUNDARY
— LINE OF PREVIOUSLY APPROVED CONSENT


Title
Scale
Date
Number
Sections
1:500/1:100/1:50@A1
03.07.2014
4001_DA07-G
© copyright nettletontribe partnership pry ltd

nettletontribe

nettletontribe partnership pry ltd ABN 58 161 683 122
117 willoughby road crow. n. n.w 2065
102 9431 6431 f02 9439 7474
c. ydn. y. n. tl. ton. tr. i. b. e. c. o. m. a. u. w. n. tl. ton. tr. i. b. e. c. o. m. a. u.



01 SOUTH ELEVATION
SCALE 1:250 @ A1

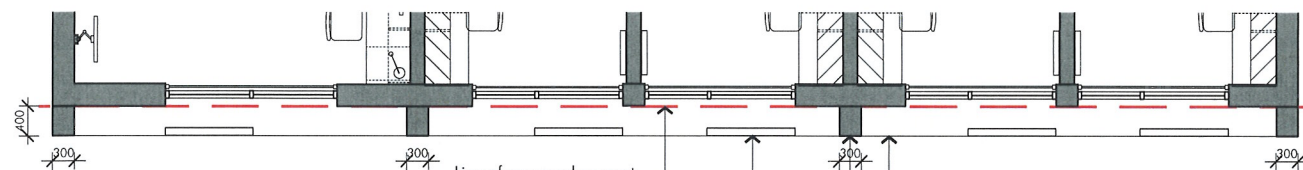

02 FACADE DETAIL PLAN
SCALE 1:50 @ A1

Line of approved consent
shown dotted in red

Screens laser cut with
contemporary aboriginal
artwork pattern (pattern TBC)

Off form concrete frame
providing articulation to
the facade

Screens laser cut with contemporary
artwork pattern

Off form concrete frame breaks
up the facade both vertically and
horizontally and mimics the repetition
of the terraces

Variety of window types and break
up to add detail to the facade

2 x awning windows with powder
coated aluminum frame

Fixed windows with powder
coated aluminum frame



NSW GOVERNMENT
Planning

Issued under the Environmental Planning and Assessment Act 1979

Approved Section 75W Modification Application

No. MP07-0158 granted on the 20/10/2014

in respect to MP 07-0158

Signed [Signature]

Sheet No. 4 of 4



02 INDICATIVE DESIGN INTENT
SCALE 1:20 @ A1

