





SOUTH ELEVATION PROPOSED LANDSCAPE TREATMENT
SCALE 1:200

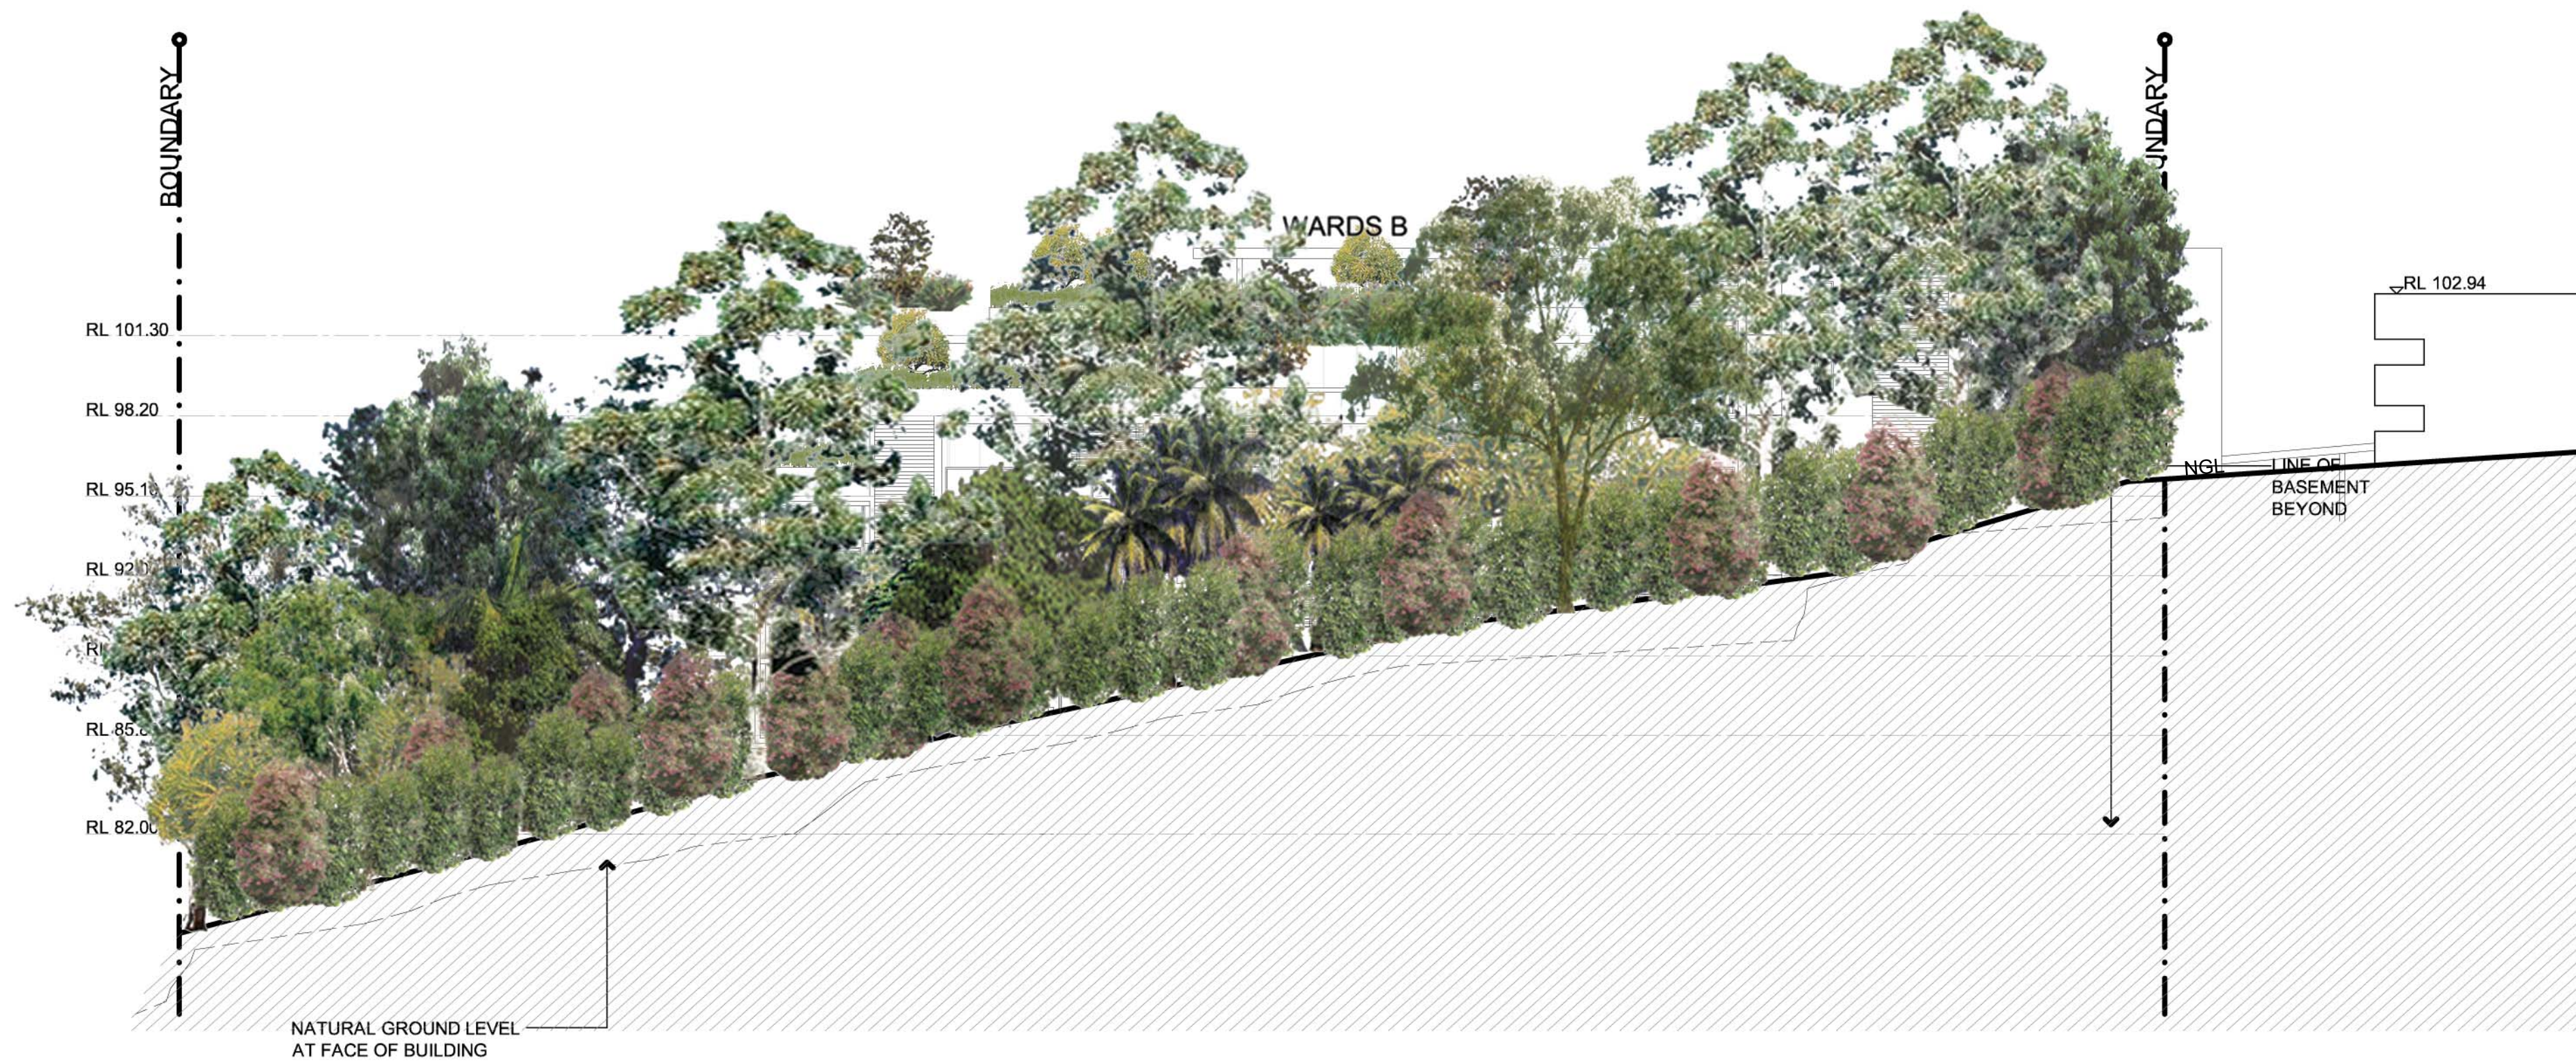

WEST ELEVATION PROPOSED LANDSCAPE TREATMENT
SCALE 1:200

F	Revised Architectural	17-Mar-09
E	NSW Health	29 Sept 08
D	Revised DA Submission	30-May-08
C	Revised DA Submission	22-May-08
B	Revised DA Submission	11.10.07
A	Development Application	26.03.07
Issue	description	date

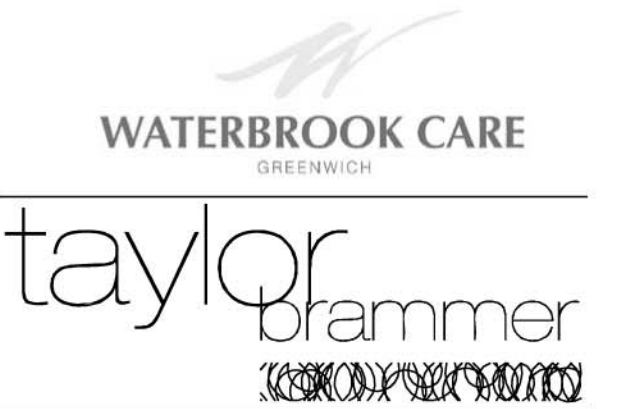

taylor brammer landscape architects ply ltd
sydney
218 Oxford Street, Woolahra, NSW, Australia, 2025
tel: (02) 9387 8855 fax: (02) 9387 8155
e: sydney@taylorbrammer.com.au

south coast
26 Moore Street, Austinmer, NSW, Australia, 2515
tel: (02) 4267 5088 fax: (02) 4267 4826
e: southcoast@taylorbrammer.com.au

project:
Proposed Private Hospital
1-8 Nield Ave, Greenwich
drawing title:

LANDSCAPE ELEVATIONS

scale: NTS@A3 drawn: AL drawing no.: revision:
date: 17-Mar-09 designed: DMT
job no.: 07-0045 checked: DMT

LA04 F
Copyright of Taylor Brammer Landscape Architects Pty Ltd. Figured dimensions shall be taken in preference to scaling. The contractor shall check all dimensions on site before commencing work.

