


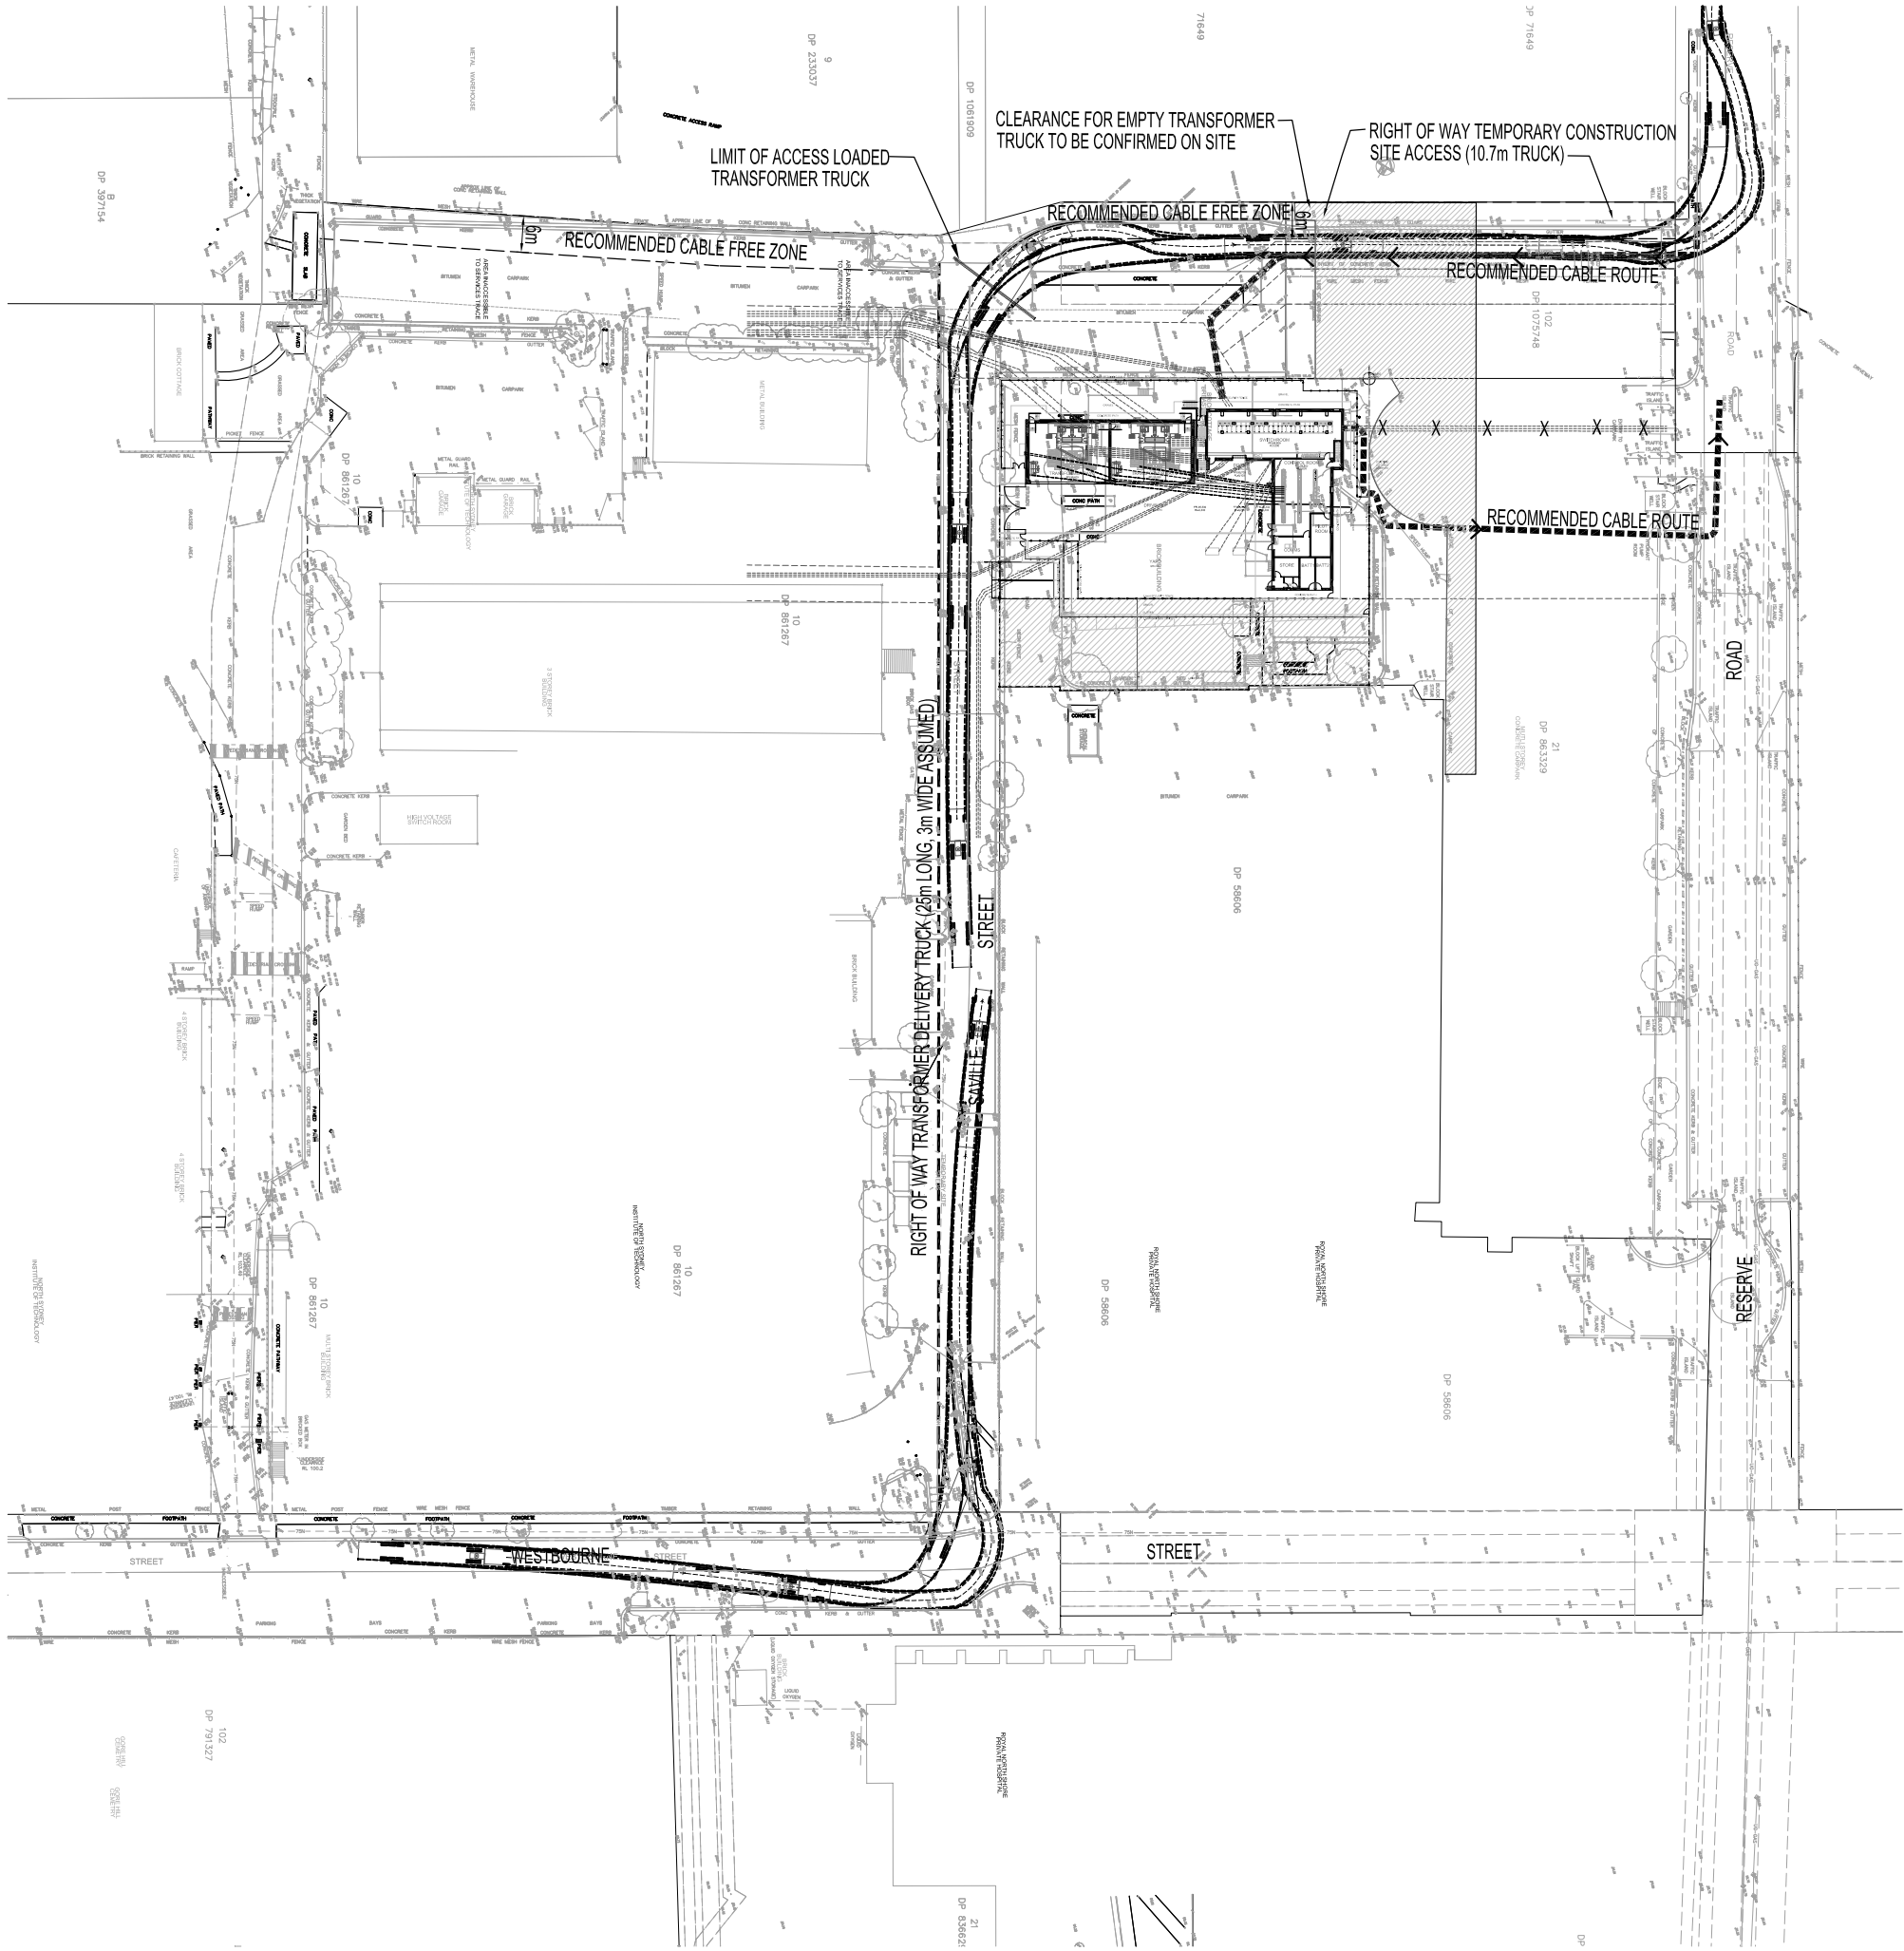

Rev	Description	Eng	Draft	Date
P4	FINAL ISSUE FOR APPROVAL	SB	JW	03.07.08
P3	ISSUE FOR COMMENT	SB	JW	24.06.08
P2	ISSUE FOR COMMENT	SB	JW	13.06.08
P1	ISSUE FOR COMMENT	SB	JW	04.06.08


Project
ROYAL NORTH SHORE HOSPITAL

Client
OVERALL SITE PLAN FOR 26m TRUCK TURNING PATH OPTION 3 - CRANE UNLOAD FOR TRANSFORMER


Client
NSW HEALTH / BURNS BRIDGE
Suite 2, Level 9, 8-10 Loftus Street,
Sydney NSW 2000

TaylorThomsonWhitting
Consulting Engineers
48 Chandos Street St Leonards NSW 2065
T: +61 2 9439 7260 F: +61 2 9439 5146 ttw@ttw.com.au
Taylor Thomson Whitting (NSW) Pty Ltd A.C.N. 113 578 377

Scale: B1
1:500
Drawing No
081292
Revision
C07
Authorised
P4

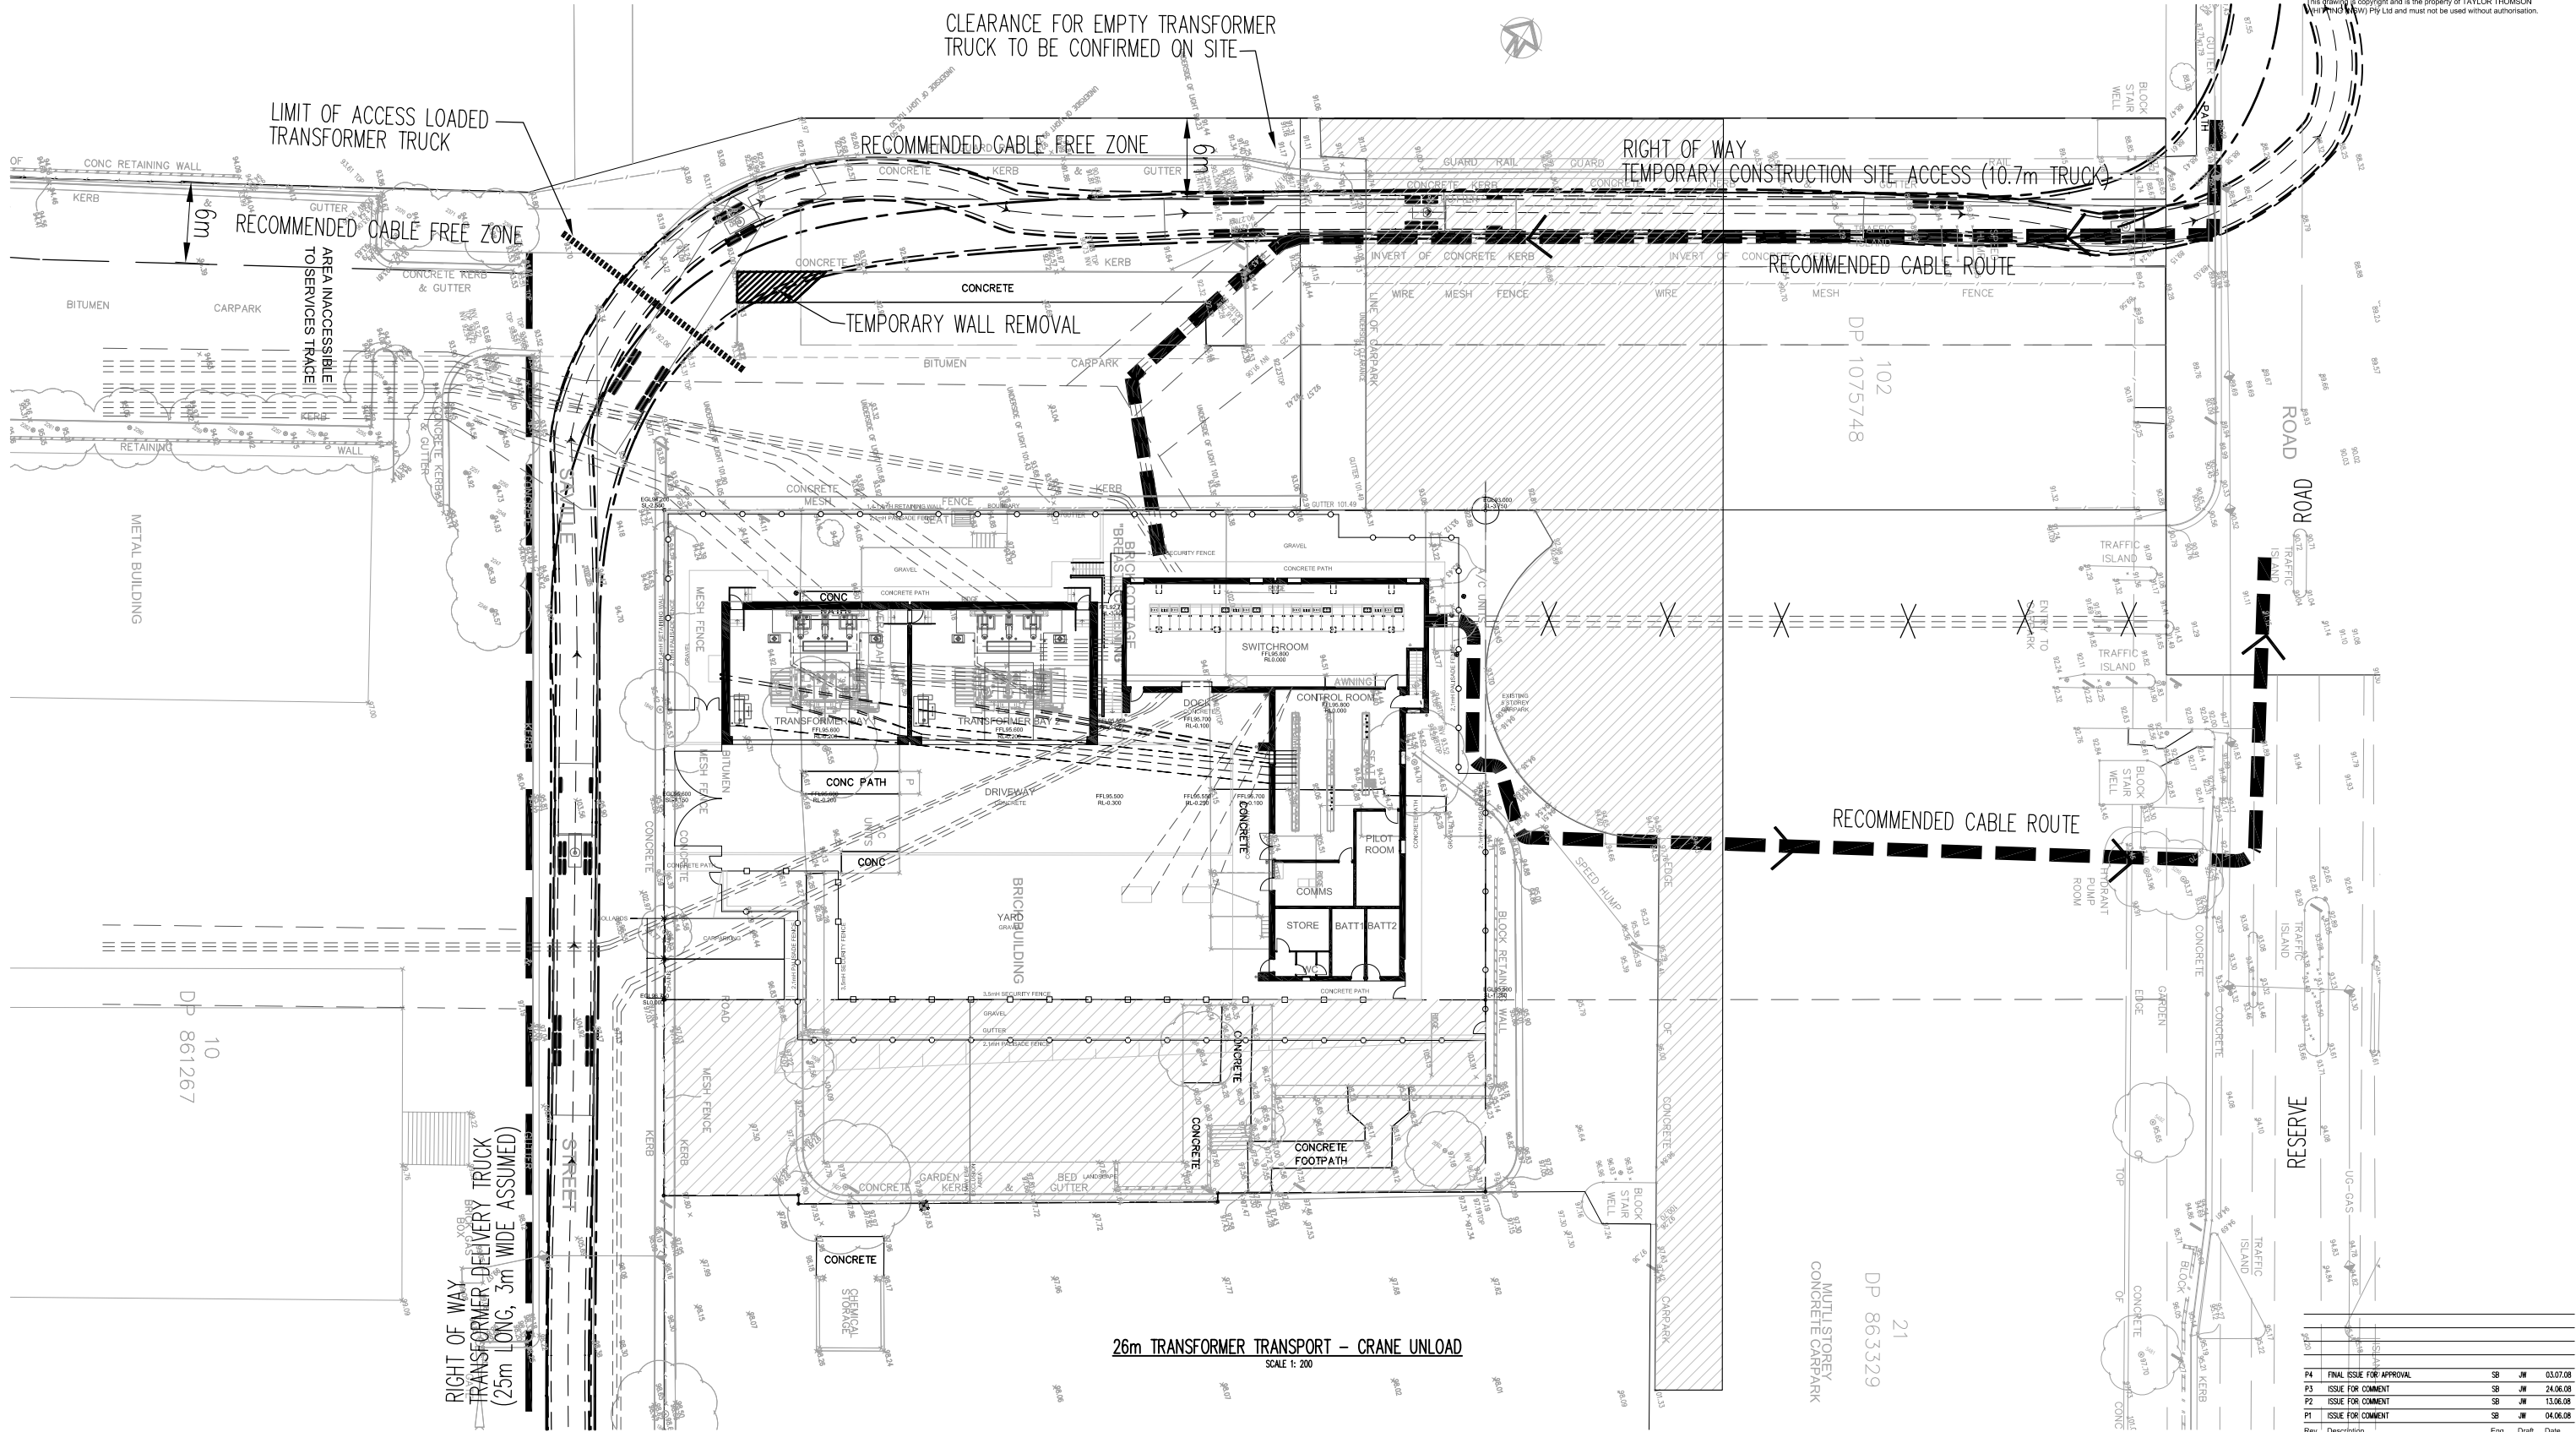

26m TRANSFORMER TRANSPORT - CRANE UNLOAD
SCALE 1: 200

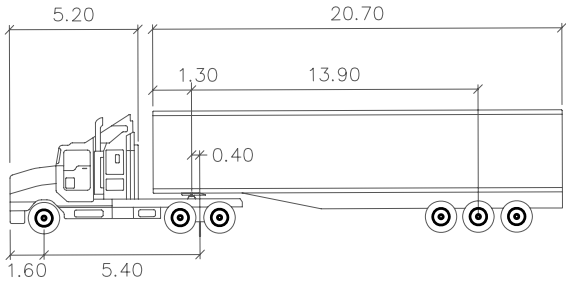

26M	Tractor Width	: 2.50	Lock to Lock Time
	Trailer Width	: 3.00	Steering Angle
	Tractor Track	: 2.50	Articulating Angle
	Trailer Track	: 3.00	

P4	FINAL ISSUE FOR APPROVAL	SB	JW	03.07.08
P3	ISSUE FOR COMMENT	SB	JW	24.06.08
P2	ISSUE FOR COMMENT	SB	JW	13.06.08
P1	ISSUE FOR COMMENT	SB	JW	04.06.08
Rev	Description	Eng	Draft	Date

Project
ROYAL NORTH SHORE HOSPITAL

Sheet Subject
**26m TRUCK TURNING PATH
PLAN - OPTION 3-
CRANE UNLOAD FOR
TRANSFORMER**


Client
NSW HEALTH / BURNS BRIDGE
Suite 2, Level 9, 8-10 Loftus Street,
Sydney NSW 2000

TaylorThomsonWhitting
Consulting Engineers
48 Chandos Street St Leonards NSW 2055
T: +61 2 9438 7288 F: +61 2 9438 5146 theystd@ttw.com.au


Scale: B1 Drawing Authorised
1:200 JW

Job No	Drawing No	Revision
081292	C08	P4

Plot File Created: Jul 03, 2008 - 1:48pm

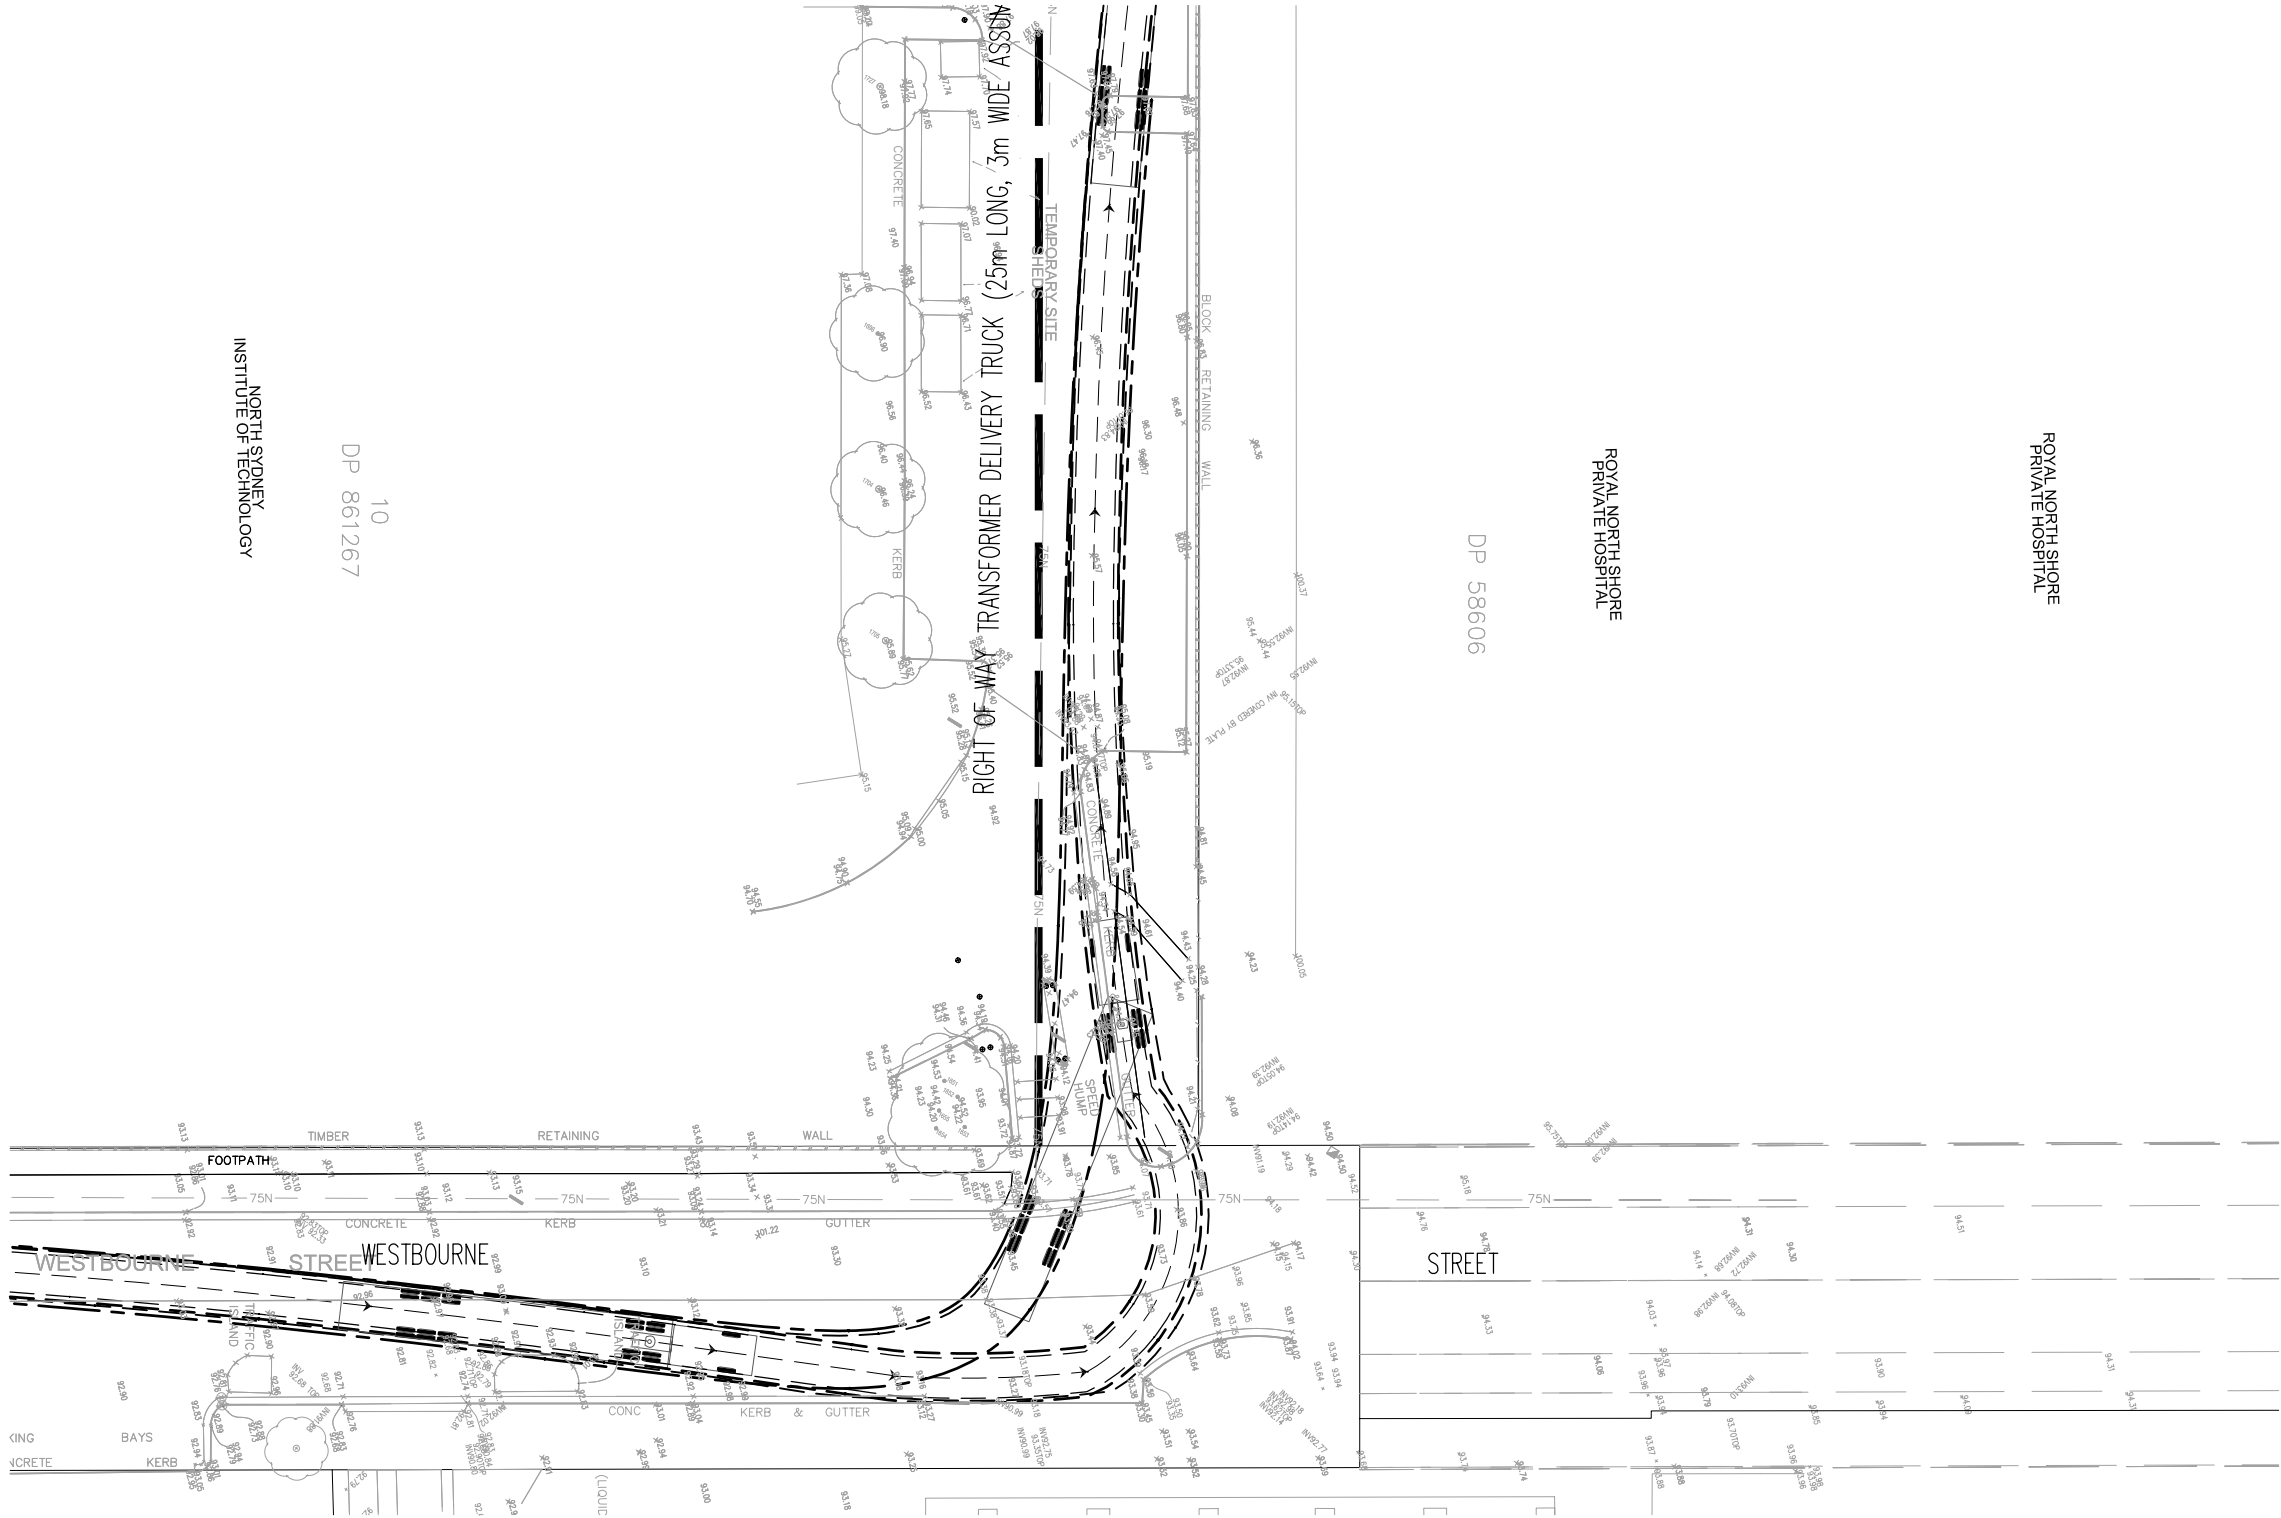

26m TRANSFORMER TRANSPORT – CRANE UNLOAD
SCALE 1: 200

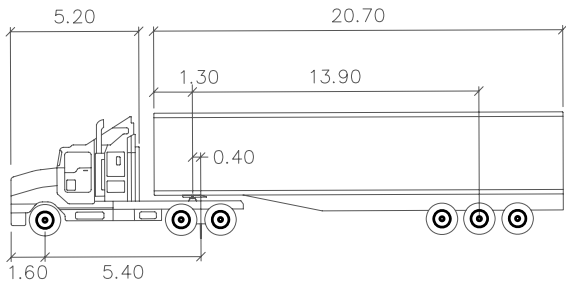

26M	meters		
Tractor Width	: 2.50	Lock to Lock Time	: 6.00
Trailer Width	: 3.00	Steering Angle	: 28.30
Tractor Track	: 2.50	Articulating Angle	: 70.00
Trailer Track	: 3.00		

P4	FINAL ISSUE FOR APPROVAL	SB	JW	03.07.08
P3	ISSUE FOR COMMENTS	SB	JW	24.06.08
P2	ISSUE FOR COMMENTS	SB	JW	13.06.08
P1	ISSUE FOR COMMENTS	SB	JW	04.06.08

Rev	Description	Eng	Draft	Date
-----	-------------	-----	-------	------

Project
ROYAL NORTH SHORE HOSPITAL

Client
26m TRUCK TURNING PATH PLAN - OPTION 3 - CRANE UNLOAD FOR TRANSFORMER


NSW HEALTH / BURNS BRIDGE
Suite 2, Level 9, 8-10 Loftus Street,
Sydney NSW 2000

TaylorThomsonWhitting
Consulting Engineers
48 Chandos Street St Leonards NSW 2055
T: +61 2 9439 7200 F: +61 2 9439 5146 ttw@ttw.com.au

Scale: B1
1:200
Drawn: JW
Authorised:

Job No: 081292
Drawing No: C09
Revision: P4

Plot File Created: Jul 03, 2008 - 1:48pm

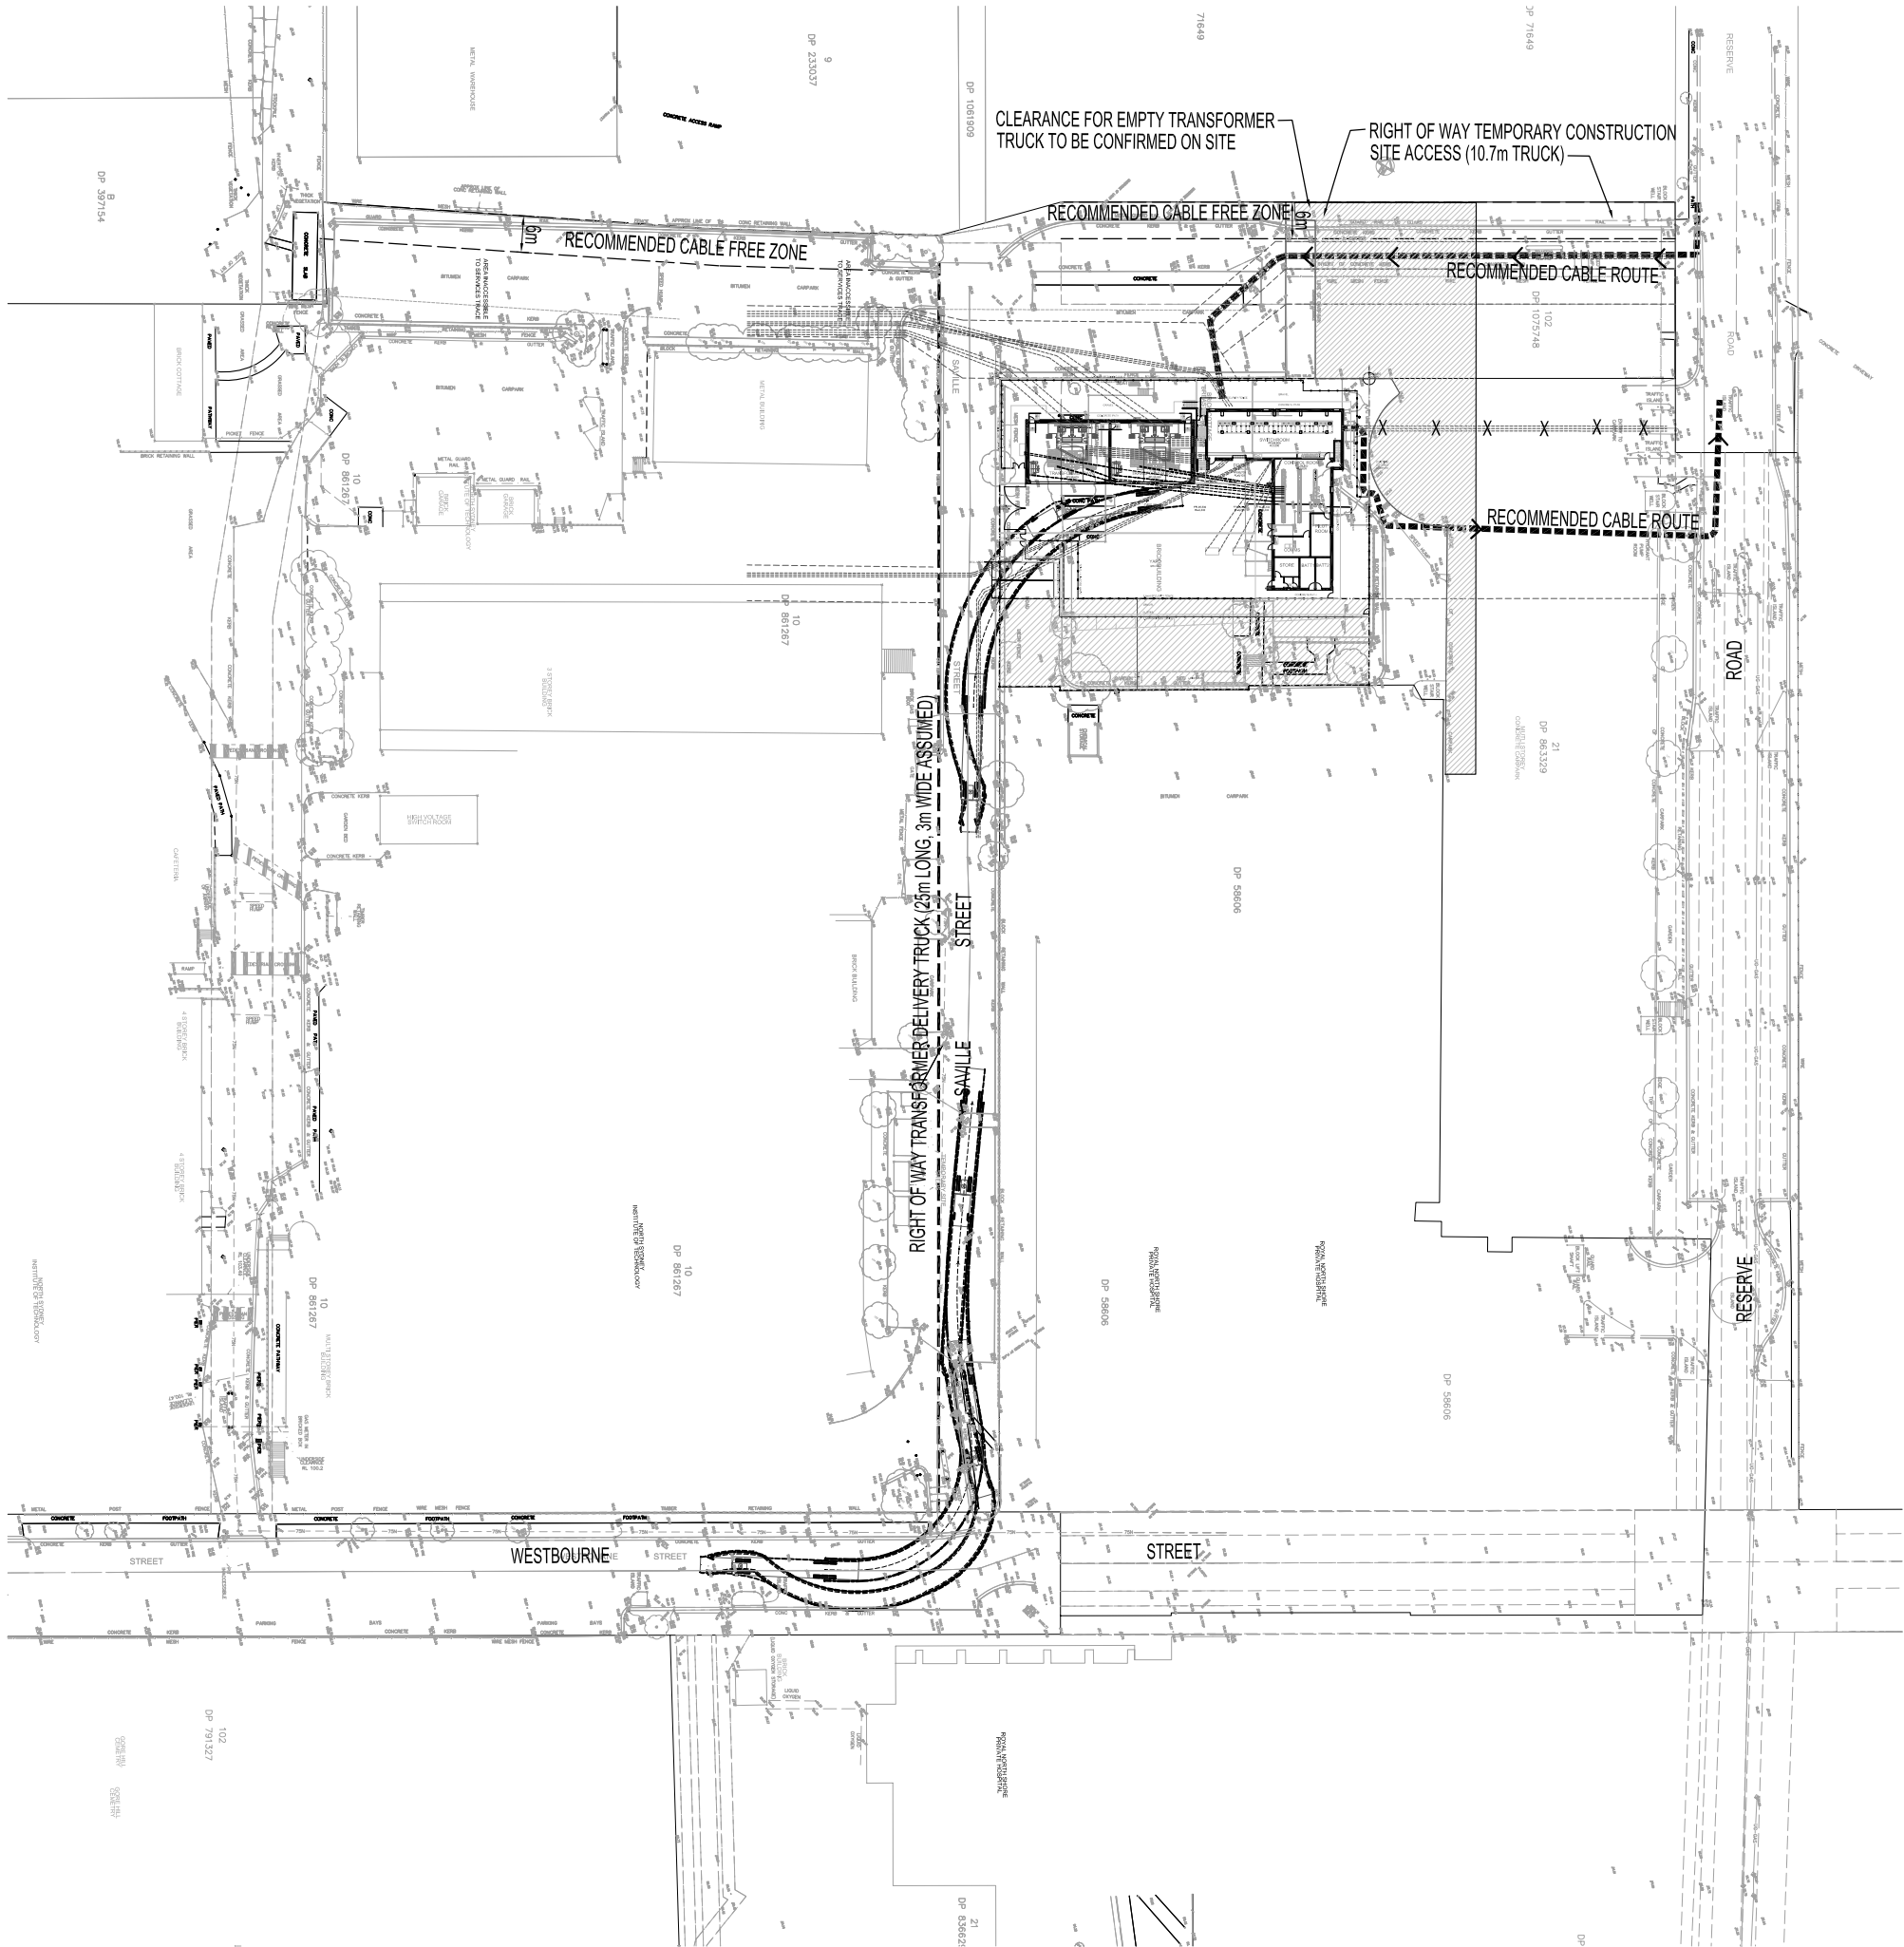

Rev	Description	Eng	Draft	Date
P4	FINAL ISSUE FOR APPROVAL	SB	JW	03.07.08
P3	ISSUE FOR COMMENT	SB	JW	24.06.08
P2	ISSUE FOR COMMENT	SB	JW	13.06.08
P1	ISSUE FOR COMMENT	SB	JW	04.06.08

Project
ROYAL NORTH SHORE HOSPITAL

Sheet Subject
OVERALL SITE PLAN FOR 26m TRUCK TURNING PATH OPTION 4 - REVERSE ENTRY


Client
NSW HEALTH / BURNS BRIDGE
Suite 2, Level 9, 8-10 Loftus Street,
Sydney NSW 2000

TaylorThomsonWhitting
Consulting Engineers
48 Chandos Street St Leonards NSW 2065
T: +61 2 9439 7299 F: +61 2 9439 5146 ttw@ttw.com.au
Taylor Thomson Whitting (NSW) Pty Ltd A.C.N. 113 578 377

Scale: B1 Drawn Authorised
1:500 JW

Job No Drawing No Revision
081292 C10 P4

Plot File Created: Jul 03, 2008 - 1:49pm

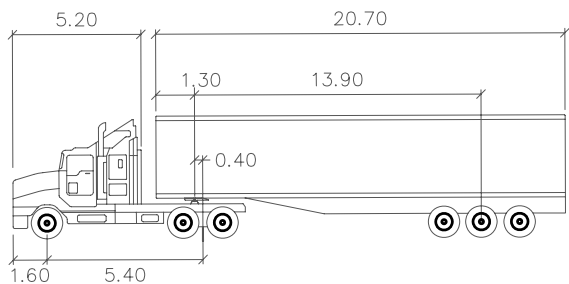

FileName: C11.dwg - USER: marlos - Plot File Created: Jul 03, 2008 - 1:50pm