

* HIBBARDS

* PROPOSED DWELLING



NSW GOVERNMENT
Planning

Issued under the Environmental Planning and Assessment Act 1979

Approved Section 75W Modification Application

No. Mod No 1 granted on the 23/09/2013

in respect to MP 08-0003 mod 1

Signed [Signature]

Sheet No. 20 of 51

Sheet 1 Cover page + Drawing Schedule + Basix
Sheet 2 Site Plan
Sheet 3 Slab + Drainage Plan
Sheet 4 Floor Plan
Sheet 5 Roof Plan
Sheet 6 Elevations
Sheet 7 Section

BASIX

Water Details

Area garden/lawn: 250
Area native species: 0
3 Star Taps to all plumber fixture's.
3 Star rated shower heads.
3 Star rated flushing W.C x two.
Roof runoff area 220 Sqm.
200 Sqm runoff to rainwater tank
Down pipe's are to discharge
into rain water tank.
Rain water tank size 3000 ltr.
Rain water connected to:
Garden & Lawn, all WC's, laundry,
Rain water tank overflow is to
discharge to interalotment drain.

BASIX

Energy

Solar Absorptance >0.70 Dark
Hot water: 5 Star Gas LPG
Cooling: N/A
Heating: N/A
No active heating to Bedrooms
Natural ventilation to Bathrooms
Kitchen exhaust: individual fan,
not ducted. Manual on/off switch.
Natural ventilation to laundry
Electric oven & Cooktop
Outdoor clothes line to be installed

BASIX

Thermal Comfort

R3.0 Insulation to ceiling.
R1.5 Insulation to outside walls.
R1.5 Insulation to internal garage walls
Sisalation to outside walls
Concrete roof tiles with Sarking.
Eave & gutter width 600mm

Window Type	Material	Notes	Qty
1812sw	U-Value: 4.48 SHGC:0.46	Bedroom 2	1
1812sw	U-Value: 6.44 SHGC:0.75	Theatre	2
0909sw	U-Value: 6.44 SHGC:0.75	Ensuite	1
1224sw	U-Value: 6.44 SHGC:0.75	Bedroom 1	1
2124scl	U-Value: 6.44 SHGC:0.75	Family Room	1
1218sw	U-Value: 6.44 SHGC:0.75	Bedroom 3 & 4	2
0906sw	U-Value: 6.44 SHGC:0.75	W/C	1
0912sw	U-Value: 6.44 SHGC:0.75	Bathroom	1
2115scl	U-Value: 6.44 SHGC:0.75	Laundry	1
0915sw	U-Value: 6.44 SHGC:0.75	Garage	1

FRONT PAGE

Scale N.A

HIBBARDS

BUILDERS OF QUALITY HOMES
32 Moonee St, Coffs Harbour, NSW 2450

PAUL TREWEEDE
DRAFTING SERVICES

16 Cowell Street, Gladesville, NSW, 2111
Mobile: 0432128545

CLIENT:

PROPOSED DWELLING FOR
HIBBARDS

LOCATED AT LOT 5
PETTINA PARK
COFFS HARBOUR, NSW

NOTE:
DOOR SIZES SHOWN REFER TO DOOR SIZES
NOT THE OPENING WIDTH.
DO NOT SCALE OFF DRAWING
READ ALL DIMENSIONS.
CHECK ALL DIMENSIONS ON SITE
BEFORE FABRICATING ANYTHING.
DRAWINGS TO BE CHECKED BY A
PRACTISING STRUCTURAL ENGINEER
PRIOR TO CONSTRUCTION.
THESE DRAWINGS ARE SUBJECT TO COPYRIGHT.

DATE:
19/06/2013

SHEET No:
1 of 1

REF:
HIB-13/019
JOB CODE

BLN :
41122C



NSW GOVERNMENT
Planning

Issued under the Environmental Planning and Assessment Act 1979

Approved Section 75W Modification Application


No. MPD No. 1 granted on the 23/09/2013

in respect to MP 08-0003 MOD 1

Signed [Signature]

Sheet No. 21 of 51

"FLINDERS RETAINING WALL SYSTEM"

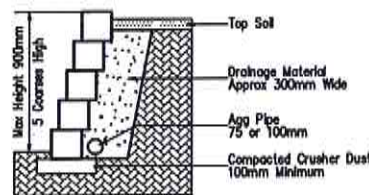


TYPICAL CROSS SECTION

LEGEND

POWER (P)
WATER (W)
SEWER (S)
TELSTRA (T)



Drainage area 0.6ha. max. Slope gradient 1:2 max.
Slope length 60m max.
Wire or Steel mesh. 3m max.

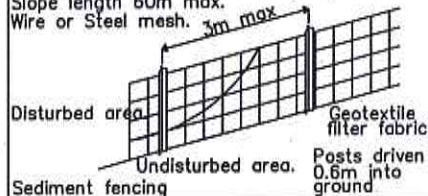

○ — ○ Sediment fencing

▨ Gravel

➤ — ➤ Diversion bank (if required)

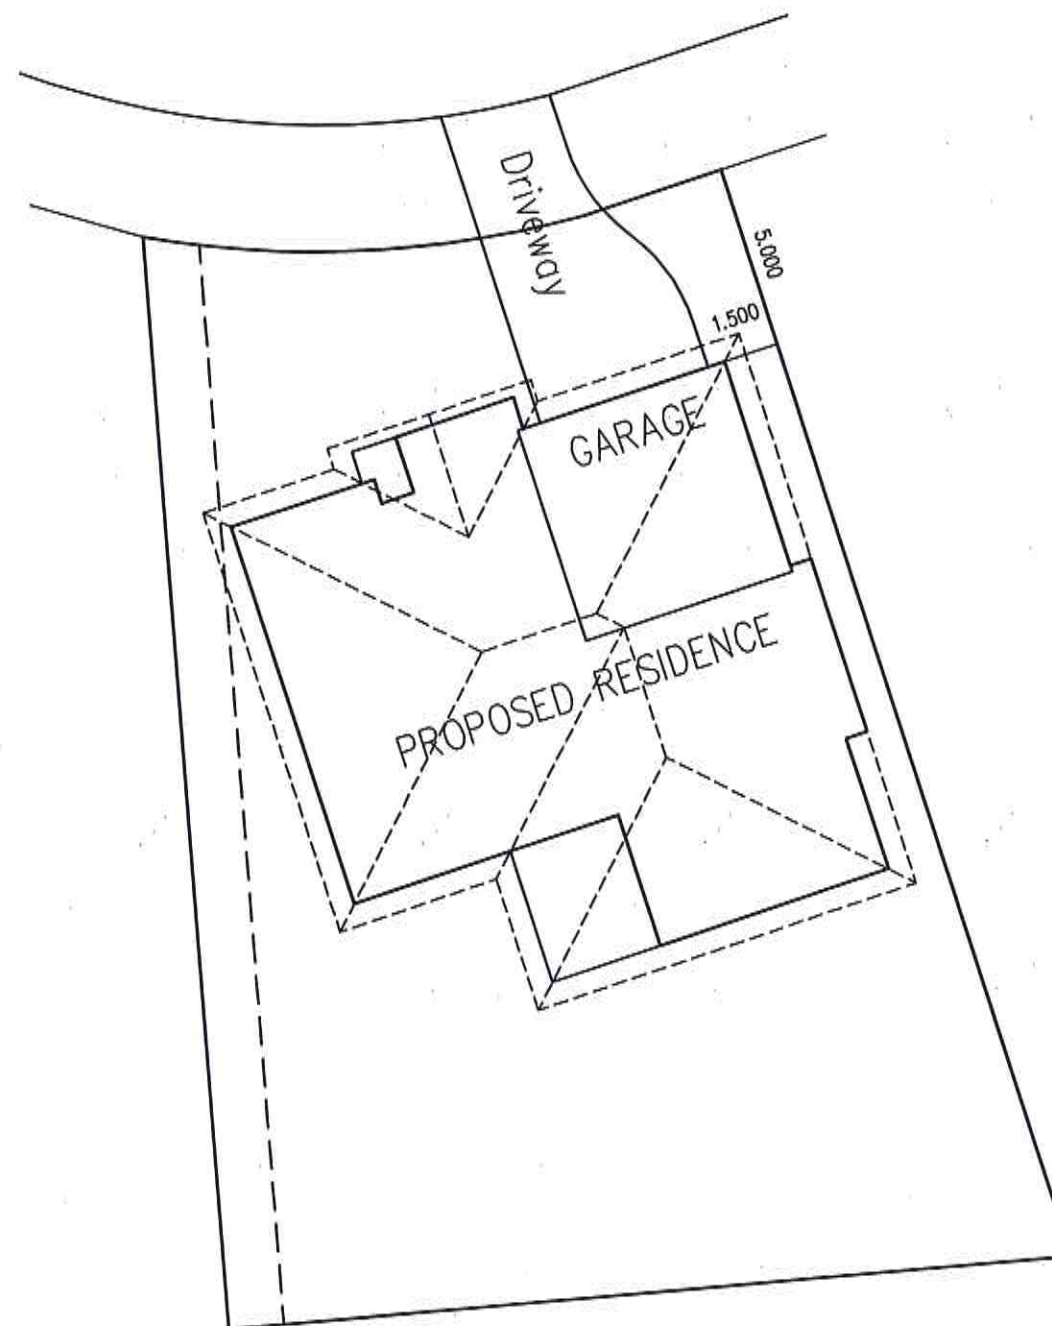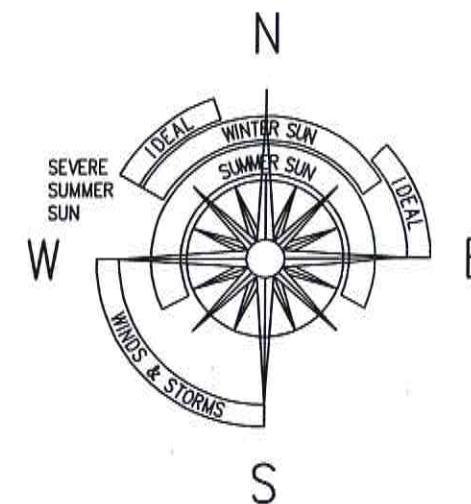

LOT 5 AREA 572m2

Builder to Confirm all
Finished Floor Levels on Site

© Copyright
Copying of this
Plan is Strictly
Prohibited without
Written Permission

builder

HIBBARD'S

BUILDERS OF QUALITY HOMES
32 MOONEE ST COFFS HARBOUR
B/LIC NO 41122C
PH 02 66503300

project type

PROPOSED RESIDENCE

client

HIBBARDS

address

**LOT 5
STREET
COFFS HARBOUR**

D.P. ??????

title

SITE PLAN

BUILT TO BUILDERS DISCRETION

SCALE 1:200 @ A3

sheet


02

revision

A



Sheet No. 22 of 51

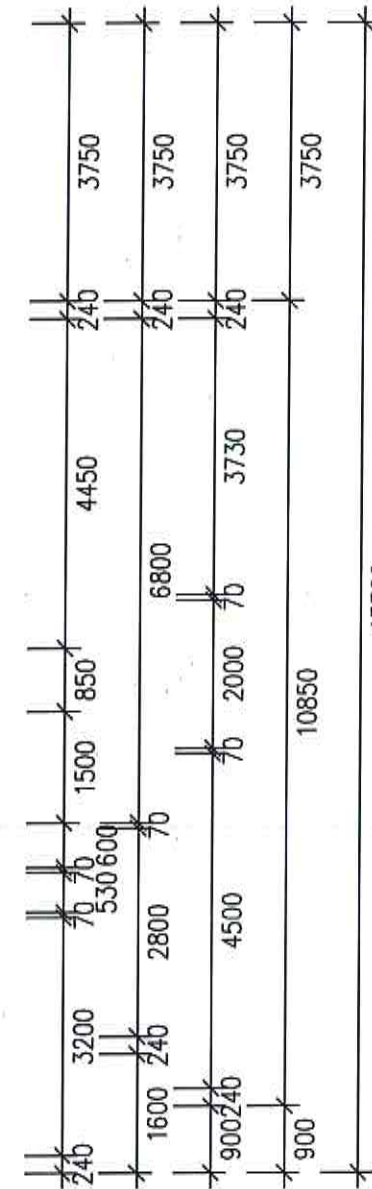

LIVING AREA	147.7	sqm
GARAGE AREA	35.8	sqm
FRONT PATIO	1.8	sqm
ALFRESCO AREA	11.5	sqm
TOTAL U/ROOF	196.8	sqm
BUILDING PERIMETER	61.9	L/m

A



NSW GOVERNMENT
Planning

Issued under the Environmental Planning and Assessment Act 1979

Approved Section 75W Modification Application

No. MOD No. 1 granted on the 28/09/2013

in respect to MP 08-0003 MOD 1

Signed [Signature]
FC Sheeting

Sheet No. 23 of 51


Roofing
Concrete Roof Tiles
@ 22.5° Pitch

Brick Gable


Brick Pier
230x230

Windows & Doors
Powdercoated
Aluminium Framed

Fascia & Gutter
Colorbond Fascia
& Box Gutter

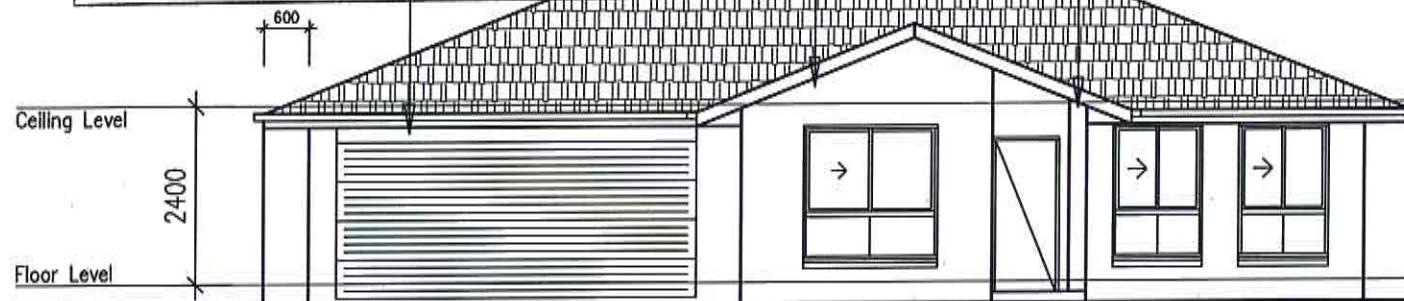

WEST ELEVATION

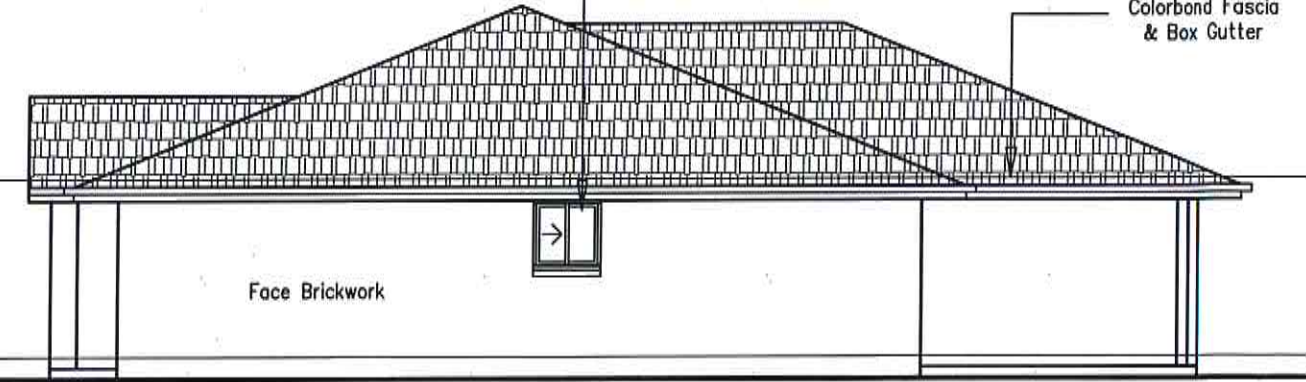

SOUTH ELEVATION



EAST ELEVATION



NORTH ELEVATION

FRONT D

© Copyright
Copying of this
Plan is Strictly
Prohibited without
Written Permission

builder

HIBBARD'S

BUILDERS OF QUALITY HOMES
32 MOONEE ST COFFS HARBOUR
B/LIC NO 41122C
PH 02 66503300

project type

PROPOSED RESIDENCE

client

HIBBARDS

address

**LOT 5
STREET
COFFS HARBOUR**

title

ELEVATIONS
BUILT TO BUILDERS DISCRETION
SCALE 1:100 @ A3

sheet

04

revision

A