



DO NOT SCALE DRAWINGS. VERIFY ALL DIMENSIONS ON SITE.			
© 2009 PACLIB GROUP PTY LTD			
This drawing is confidential and is subject to copyright. It may not be copied, used, reproduced or transmitted in any way or in any form without the express permission of PacLib Group Pty Ltd.			
REV	DESCRIPTION	DATE	ISSUED
A	DA ISSUE	08.04.09	RDS
B	Revised for EA submission	30.07.09	RESHA
C	Revised for EA submission	25.08.09	SA

MAJOR PROJECT APPLICATION FOR
PRINTING, WAREHOUSE & DISTRIBUTION
FACILITIES

Address - Lot 62 DP 1090695 Lenore Drive, Erskine Park
Developer - PacLib Group Pty Ltd
Date - August 2009



DA Drawing List	
Dwg. No.	Drawing Name
DA - 000	COVER SHEET & TITLE PAGE
DA - 002	SITE PLAN
DA - 003	SITE ANALYSIS
DA - 004	TRUCK MOVEMENT PLAN
DA - 010	SHADOW DIAGRAMS - SUMMER
DA - 011	SHADOW DIAGRAMS - WINTER
DA - 100	WAREHOUSE 1 PLAN
DA - 101	WAREHOUSE 2 & 3 PLAN
DA - 105	WAREHOUSE 1 ROOF PLAN
DA - 106	ROOF PLAN WAREHOUSE 2 & 3
DA - 110	OFFICE 1 PLANS
DA - 111	OFFICE 2 PLANS
DA - 112	INTERNAL OFFICE 3 PLAN
DA - 200	ELEVATIONS
DA - 201	WAREHOUSE 1 ELEVATIONS WITH SIGNAGE DETAILS
DA - 202	WAREHOUSE 2 & 3 ELEVATIONS WITH SIGNAGE DETAILS
DA - 203	OFFICE 1 & OFFICE 2 ELEVATIONS
DA - 205	PERSPECTIVES
DA - 210	WAREHOUSE SECTIONS



PACLIB INDUSTRIAL PTY LTD
LEVEL 4
87 EPPING ROAD
NORTH RIVE
NSW 2113
PHONE: (02) 9480 2200
FAX: (02) 9480 2200

PROJECT
MAJOR PROJECT APPLICATION FOR
PRINTING, WAREHOUSE & DISTRIBUTION FACILITY

ADDRESS
LOT 62 DP 1090695
LENORE DRIVE-
ERSKINE PARK EMPLOYMENT AREA


DRAWING TITLE
COVER SHEET & TITLE PAGE

SCALE @ B1
DRAWN RDS
CHECKED KHL
DATE 31/08/2009 12:13:42 PM
JOB NUMBER 080225

DRAWING NUMBER
080225-DA - 000

C

1 Site Plan
1:750

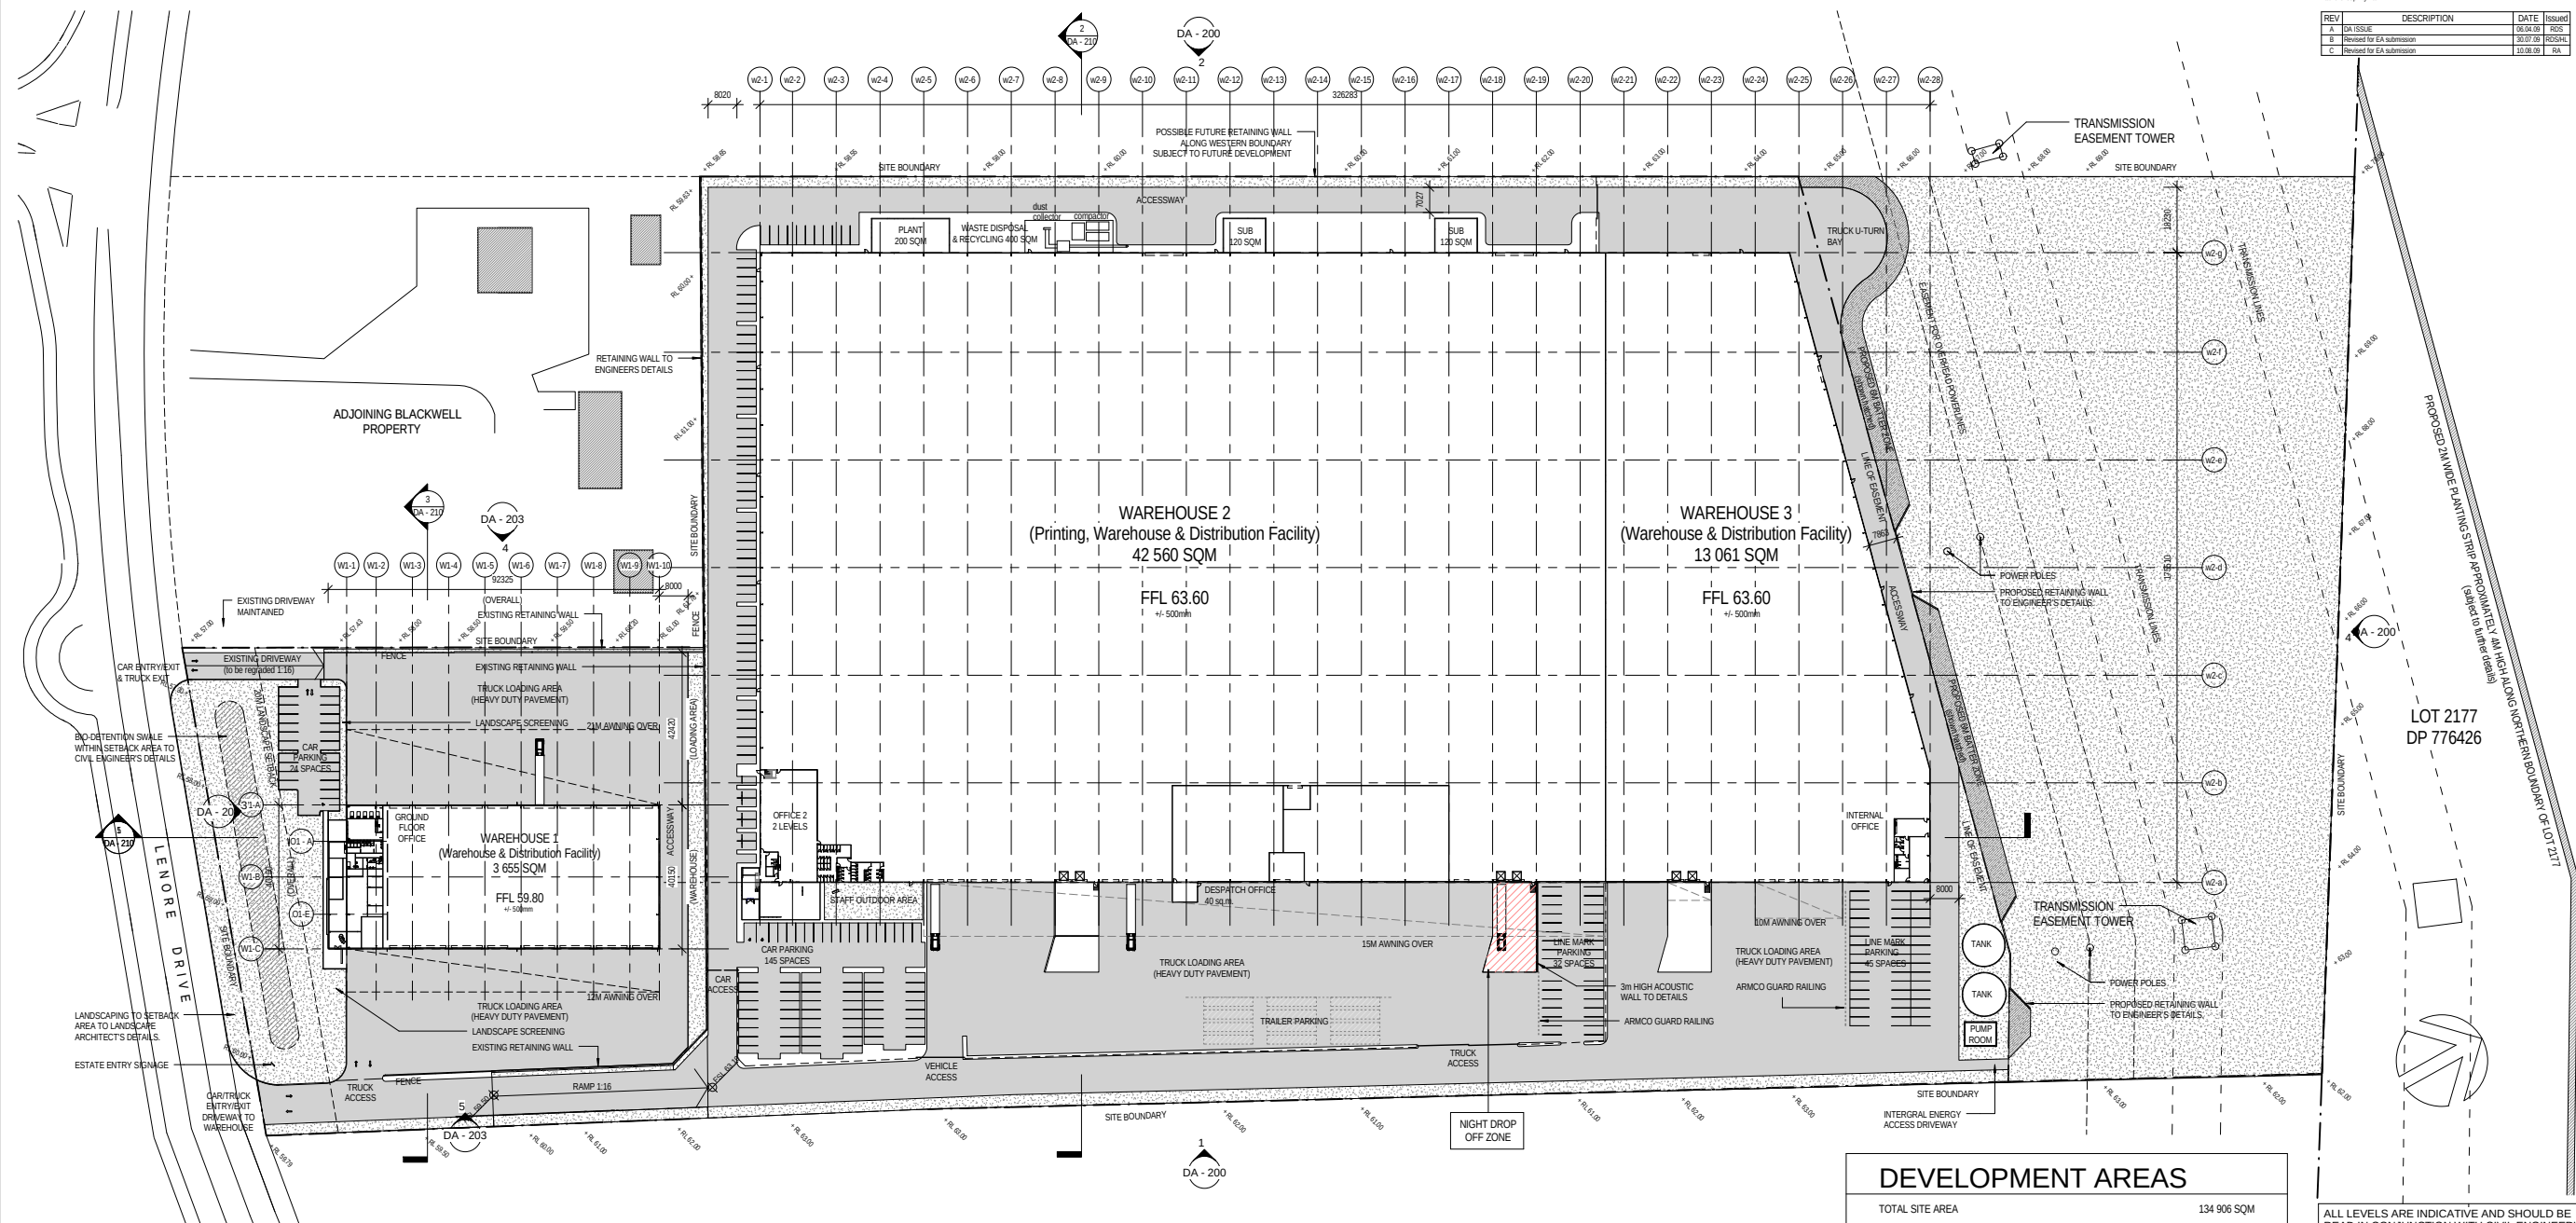

DEVELOPMENT AREAS			
TOTAL SITE AREA	134 906 SQM		
DEVELOPABLE SITE AREA (excluding easement area)	105 206 SQM		
WAREHOUSE 1 OFFICE 1 GROUND FLOOR	3 095 SQM 560 SQM		
WAREHOUSE 1 TOTAL AREA	3 655 SQM		
WAREHOUSE 2 PLANT ROOMS AND SUBSTATIONS OFFICE 2 (2 levels) DESPATCH OFFICE	40 880 SQM 440 SQM 1 200 SQM 40 SQM		
WAREHOUSE 2 TOTAL AREA	42 560 SQM		
WAREHOUSE 3 INTERNAL OFFICE 3	12 888 SQM 173 SQM		
WAREHOUSE 3 TOTAL AREA	13 061 SQM		
TOTAL BUILDING AREA (GFA)	59 276 SQM		
CARPARKING REQUIRED (RTA GUIDELINES W1/300 office 1/300)	W1	W2	W3
	13	142	44
CARPARKING PROVIDED	24	177	45
			199 SPACES
			246 SPACES
AWNING AREA APPROX			6 026 SQM
SITE COVERAGE (based on building footprint of 64 528 sqm incl. awning)			47.8%

ALL LEVELS ARE INDICATIVE AND SHOULD BE READ IN CONJUNCTION WITH CIVIL ENGINEER'S DRAWINGS. ALL LEVELS ARE TO BE ± 500 MM

PacLib INDUSTRIAL

LEVEL 4
67 EPPING ROAD
NORTH RIVE
NSW 2113

PHONE: (02) 9480 2200
FAX: (02) 9480 2200

PROJEC
MAJOR PROJECT APPLICATION FOR
PRINTING, WAREHOUSE & DISTRIBUTION FACILITY

ADDRESS
LOT 62 DP 1090695
LENORE DRIVE-
ERSKINE PARK EMPLOYMENT AREA

DRAWING TITLE
SITE PLAN

SCALE: As indicated @ 1:1

DRAWN: RDS

CHECKED: KHL

DATE: 31/08/2009 12:14:01 PM

JOB NUMBER: 080225

DRAWING NUMBER: 080225-DA - 002

STATUS: C

DO NOT SCALE DRAWINGS. VERIFY ALL DIMENSIONS ON SITE.			
© 2009 PACLIB GROUP PTY LTD			
This drawing is confidential and is subject to copyright. It may not be copied, used, reproduced or transmitted in any way or in any form without the express permission of PacLib Group Pty Ltd.			
REV	DESCRIPTION	DATE	ISSUED
A	DA ISSUE	08.04.09	RDS
B	Revised for EA submission	30.07.09	KESHA
C	Revised for EA submission	22.08.09	DA

This drawing is confidential and is subject to copyright. It may not be copied, used, reproduced or transmitted in any way or in any form without the express permission of Pacifi Group Pty Ltd.

OFFICE ENTRY





- TRUCK ENTRY TO LOADING AREA
- VEHICLE ENTRY TO CAR PARK
- MAIN ENTRY TO DEVELOPMENT
- PROPOSED TRUCK MOVEMENT
- PROPOSED CAR MOVEMENT
- SITE BOUNDARY
- INDICATIVE TREE LOCATIONS
- EXISTING RESIDENTIAL BUILDINGS
- PROPOSED SCREEN PLANTING STRIP
ADJACENT TO REAR FENCES OF RESIDENCE




DRAWING TITLE
SITE ANALYSIS

1

1 : 1000

  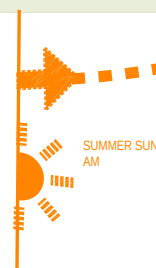 

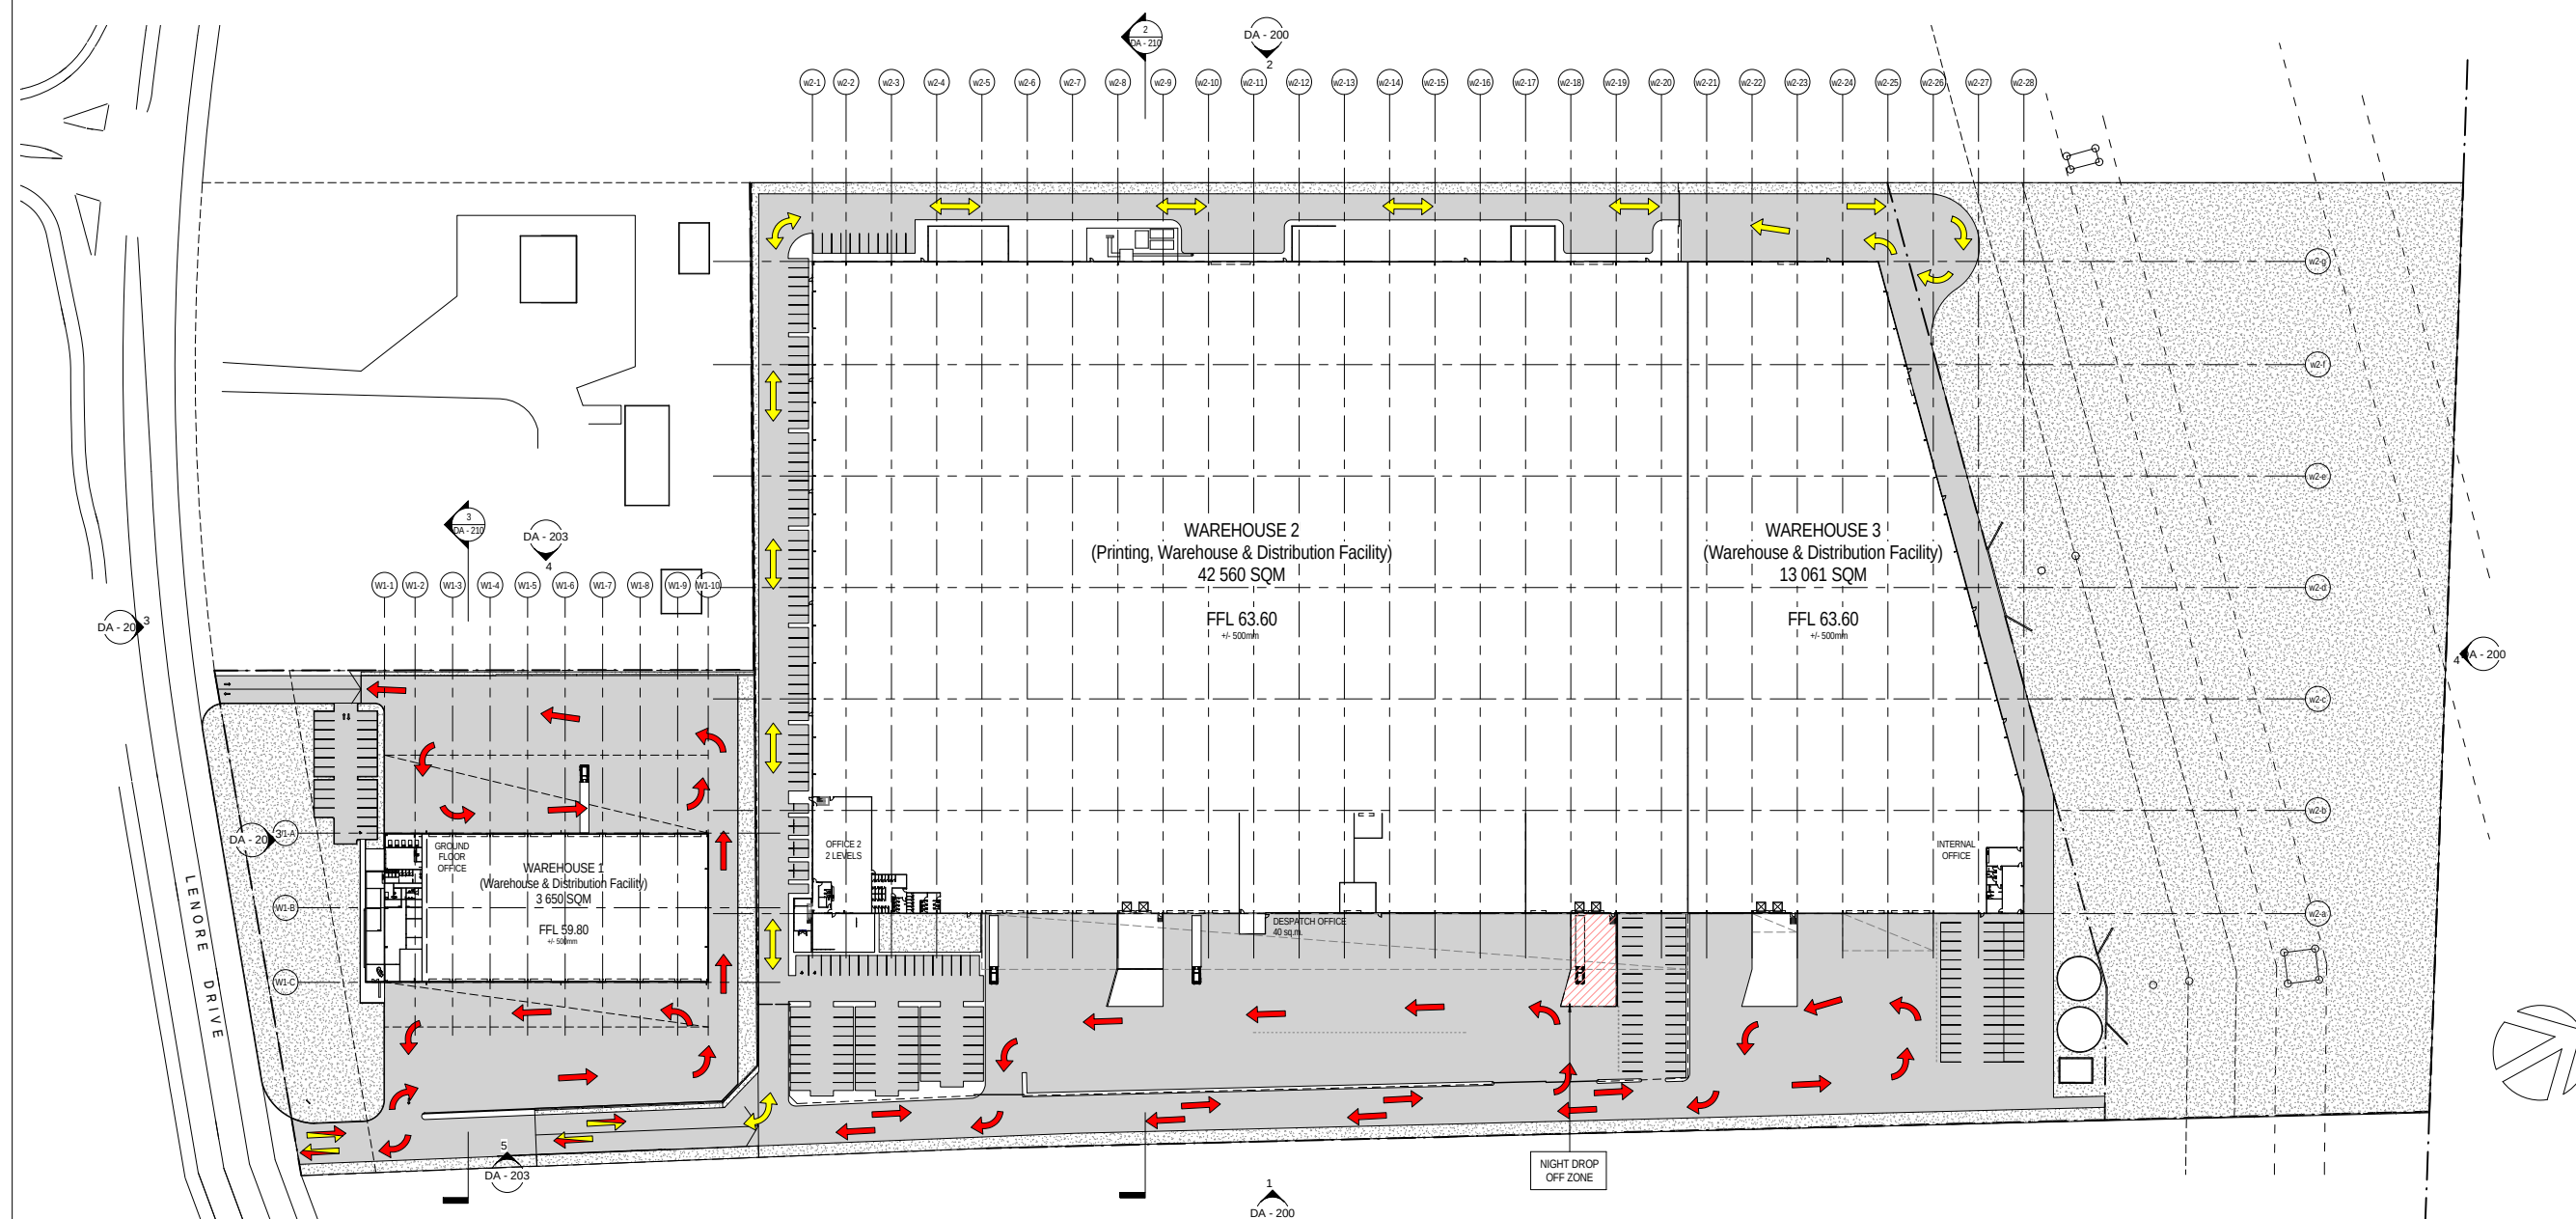

1 Truck Movement Plan
1 : 750

TRUCK MOVEMENT LEGEND

-  SERVICE TRUCK MOVEMENTS
WASTE COLLECTION AND INK
REPLACEMENT ONCE A DAY
(DAY TIME ONLY)
-  DELIVERY TRUCK
MOVEMENTS
(DAY TIME ONLY)



PROJECT
MAJOR PROJECT APPLICATION FOR
PRINTING, WAREHOUSE & DISTRIBUTION FACILITY

ADDRESS
LOT 62 DP 1090695
LENORE DRIVE
ERSKINE PARK EMPLOYMENT AREA

DRAWING TITLE
TRUCK MOVEMENT PLAN

SCALE
As indicated @ B1

DRAWN
Author


CHECKED
Checker

DATE
31/08/2009 12:14:17 PM


JOB NUMBER
080225

DRAWING NUMBER
080225-DA - 004


SCALE
B

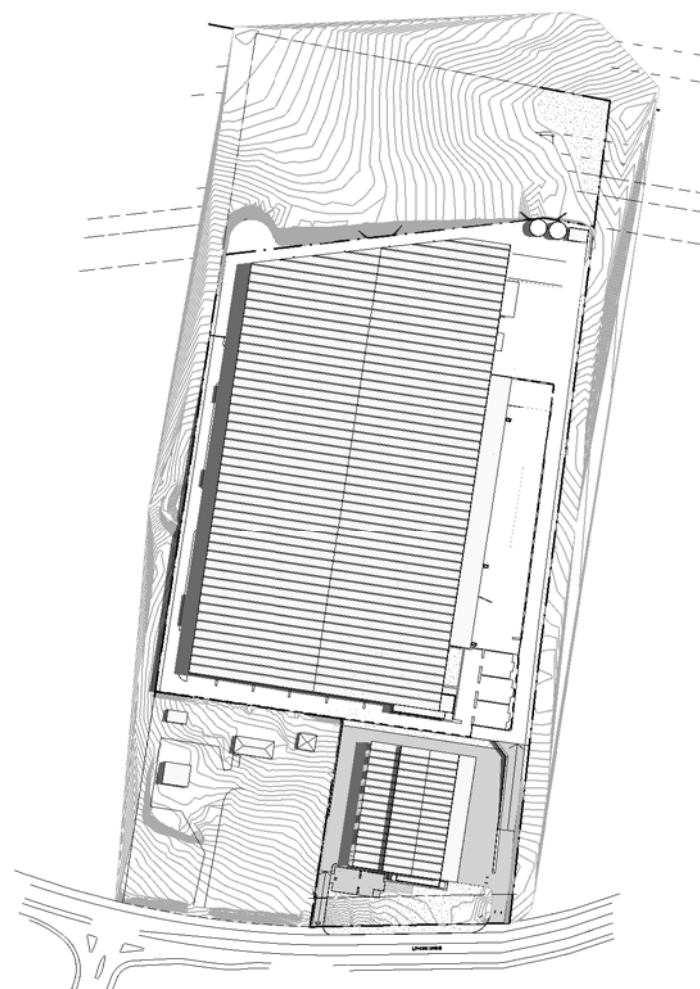

① 21st January - 9am
1 : 2000

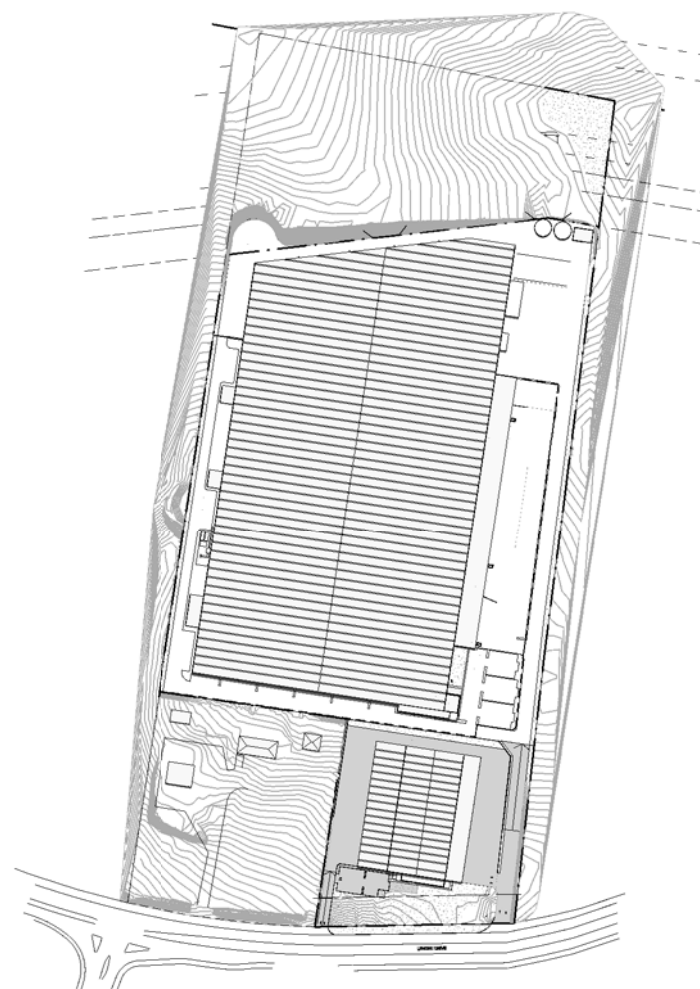


② 21st January - 12pm
1 : 2000

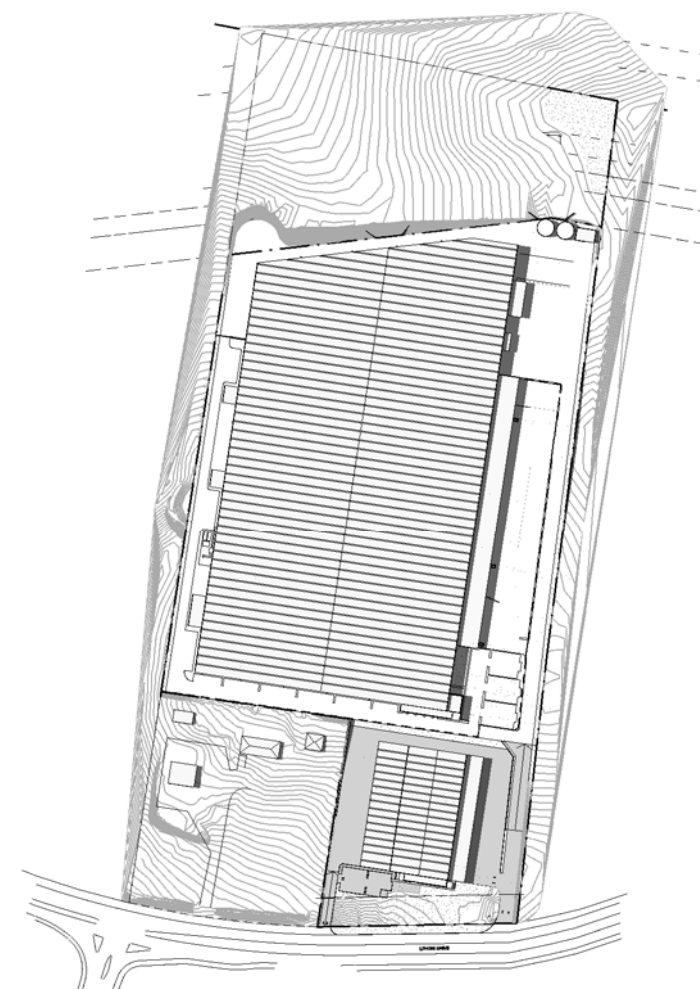


③ 21st January - 3pm
1 : 2000




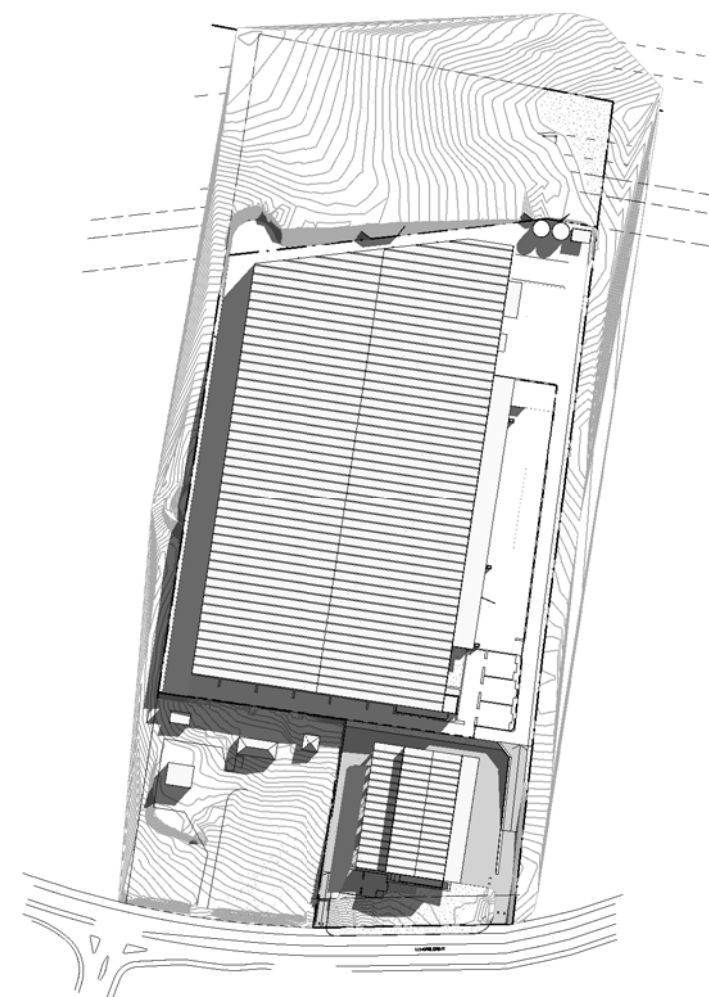

① 21st June - 9am
1 : 2000

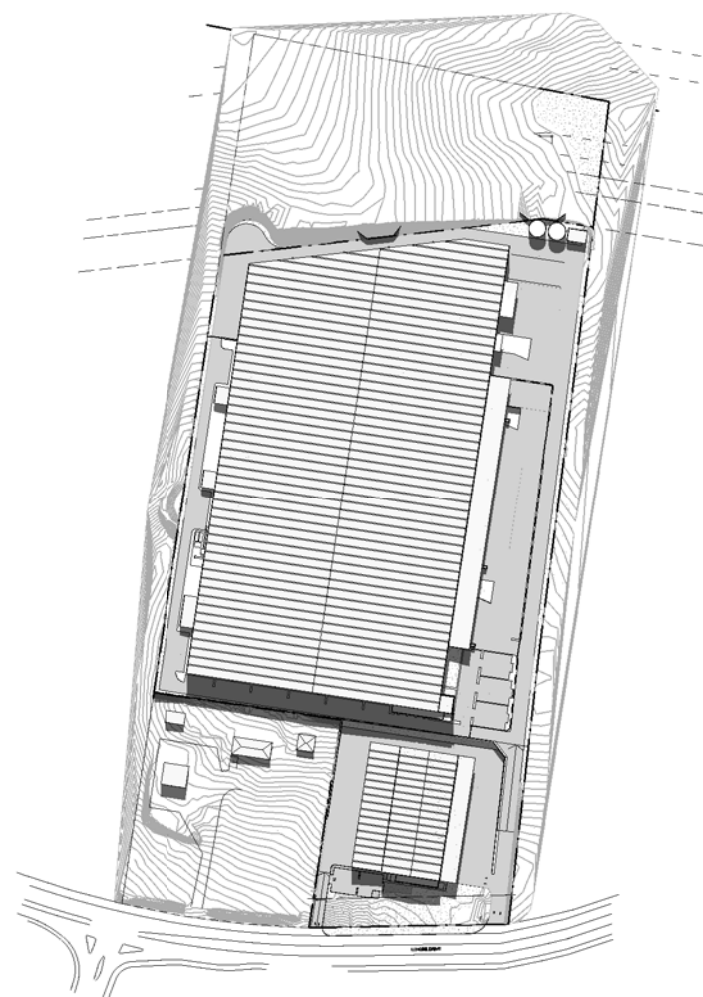

② 21st June - 12pm
1 : 2000

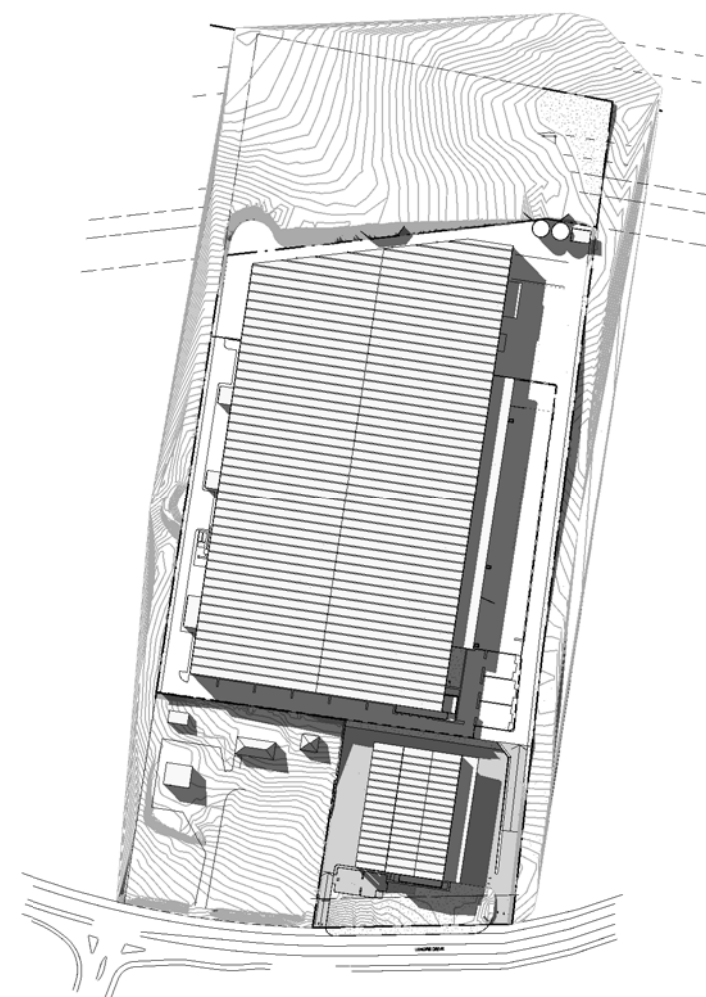

③ 21st June - 3pm
1 : 2000



PACLIB INDUSTRIAL PT LTD
LEVEL 4
87 EPPING ROAD
NORTH RIVER
NSW 2113
PHONE: (02) 9480 2200
FAX: (02) 9480 2200

PROJECT
MAJOR PROJECT APPLICATION FOR
PRINTING, WAREHOUSE & DISTRIBUTION FACILITY

ADDRESS
LOT 62 DP 1090695
LENORE DRIVE
ERSKINE PARK EMPLOYMENT AREA

DRAWING TITLE
SHADOW DIAGRAMS - WINTER


SCALE 1 : 2000 @ B1
DRAWN Author
CHECKED Checker
DATE 31/08/2009 12:15:29 PM
JOB NUMBER 080225

DRAWING NUMBER 080225-DA - 011

A

\\pqlib\pqlib\work\080225\LOT62_Erskine_Park\Development_Application\Drawings\080225-DA-011-CAUSEWAY-BA-4

DO NOT SCALE DRAWINGS. VERIFY ALL DIMENSIONS ON SITE.			
© 2009 PACLIB GROUP PTY LTD			
This drawing is confidential and is subject to copyright. It may not be copied, used, reproduced or transmitted in any way or in any form without the express permission of PacLib Group Pty Ltd.			
REV	DESCRIPTION	DATE	ISSUED
A	DA ISSUE	08.04.09	RDS
B	Revised for EA submission	30.07.09	RESHA
C	Revised for EA submission	15.08.09	DA

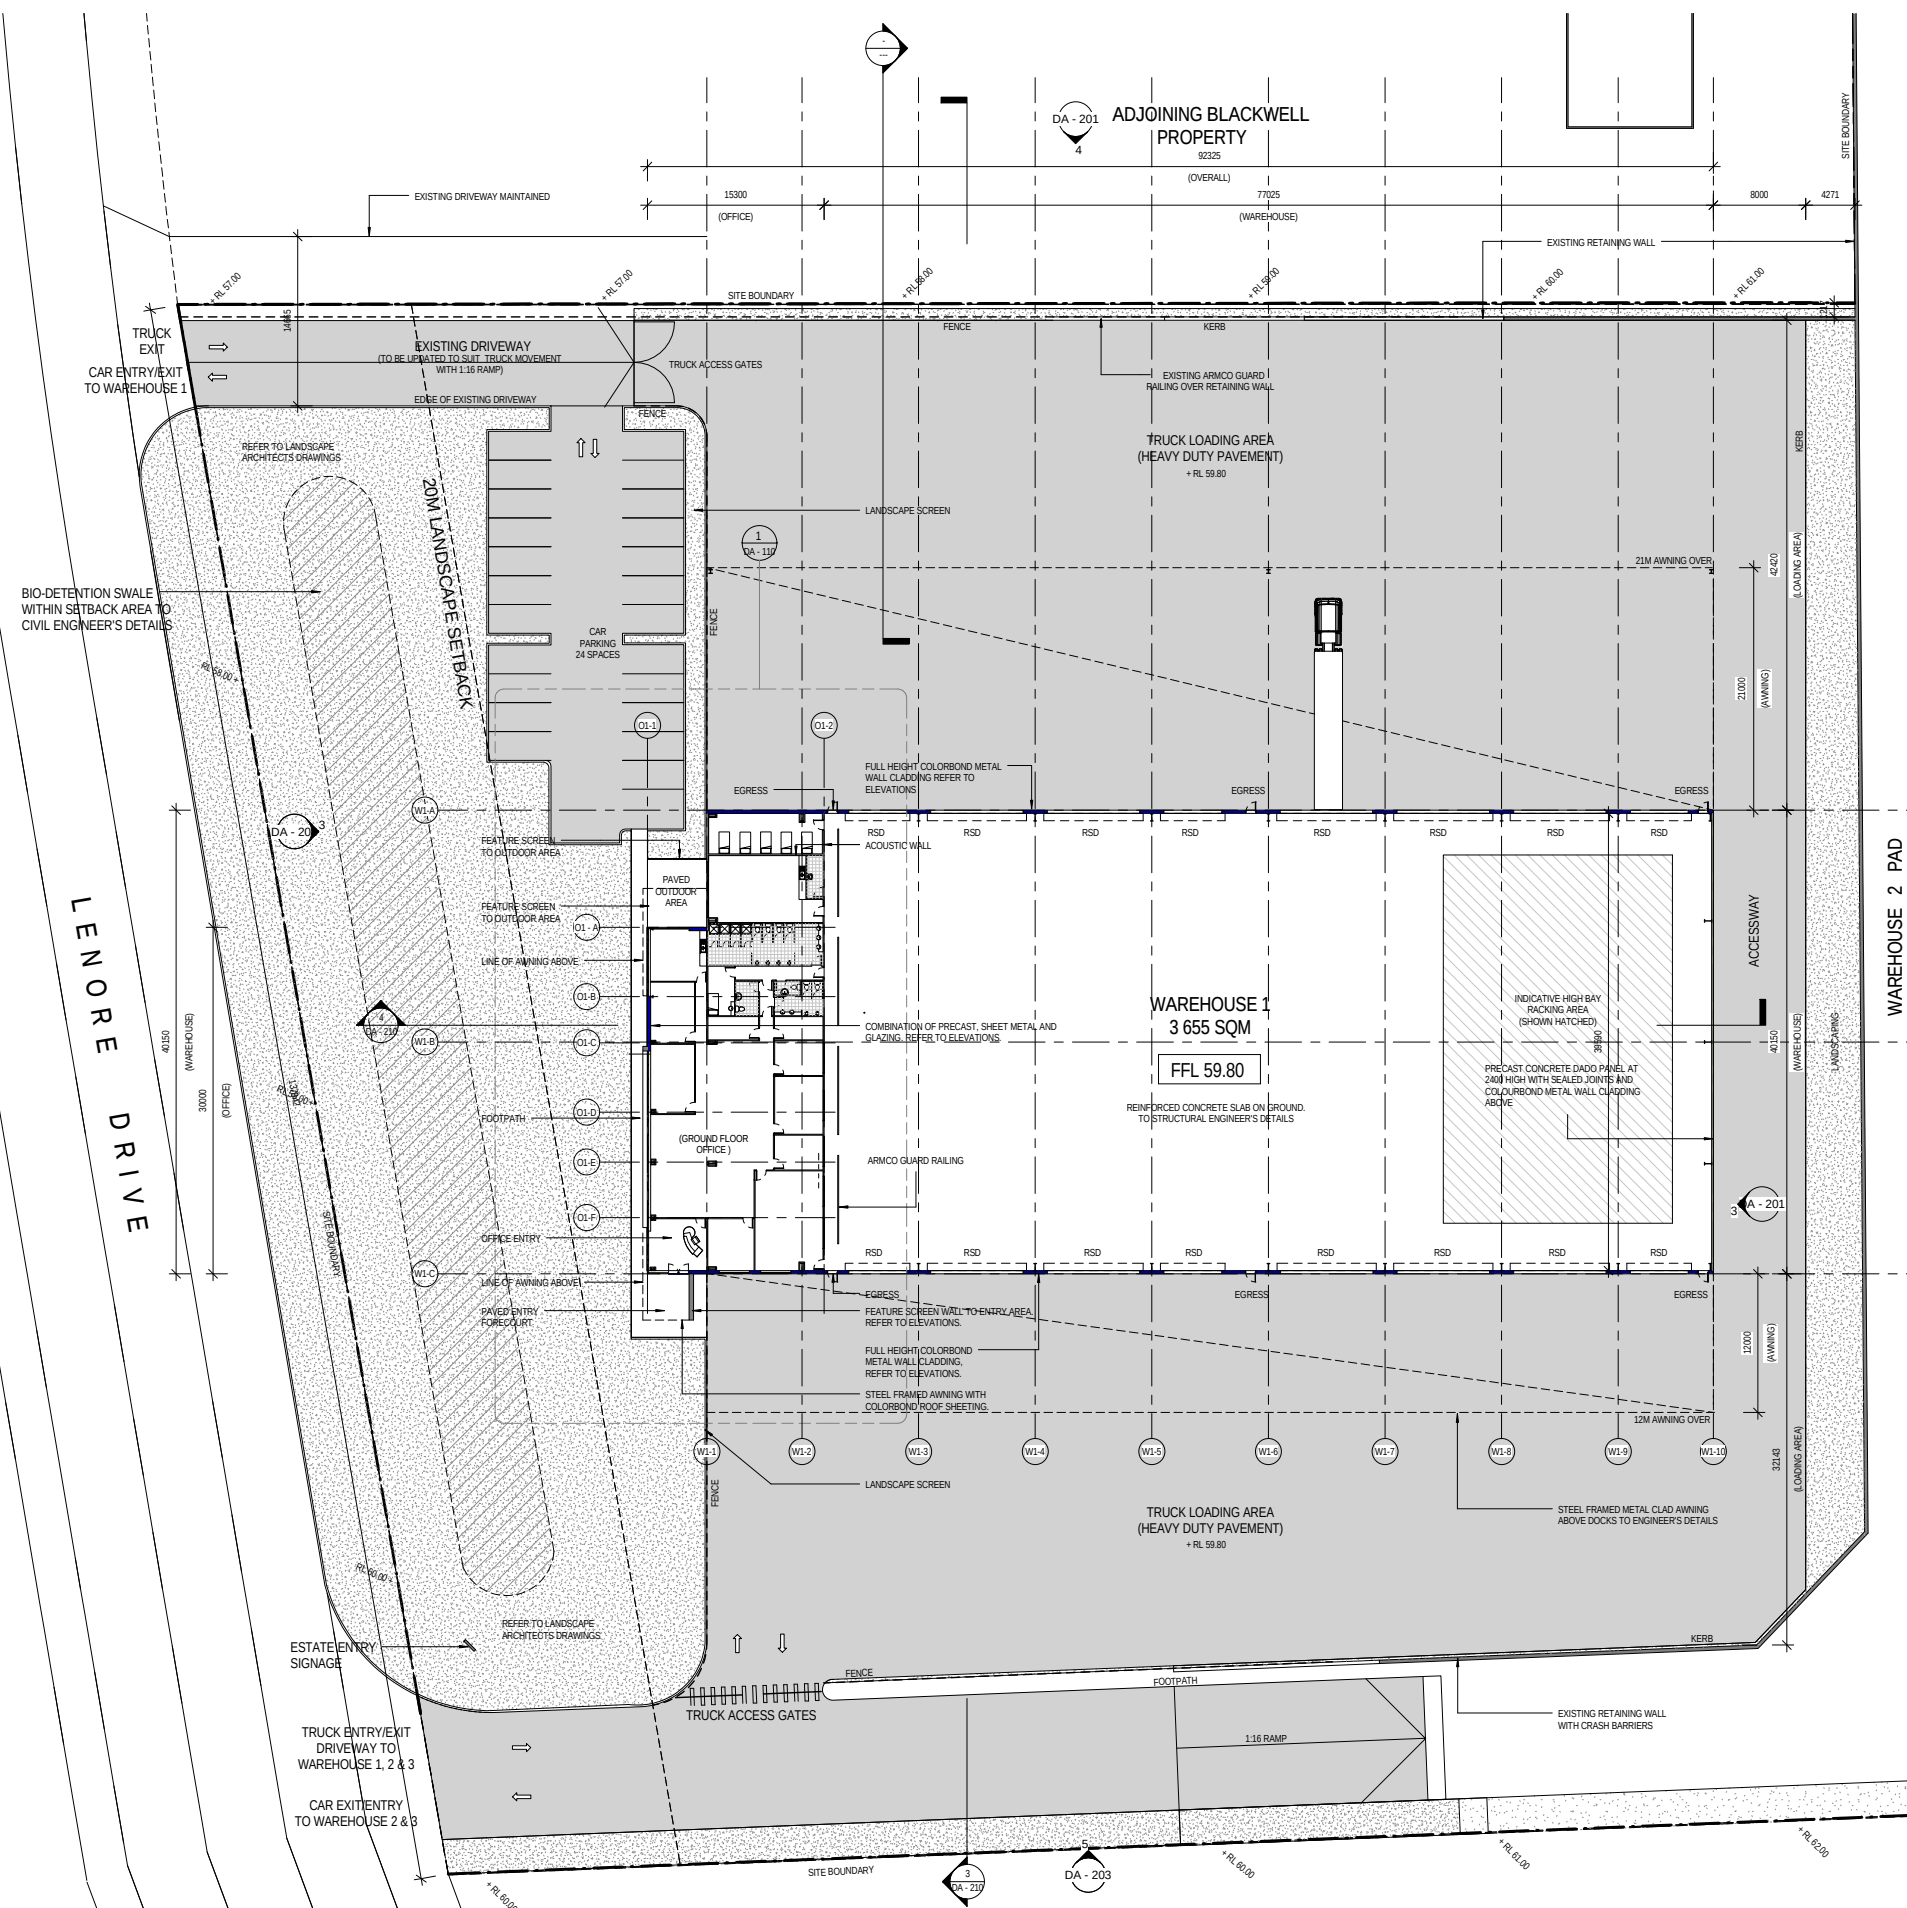

Warehouse 1 Plan
1 : 250

ALL LEVELS ARE INDICATIVE AND SHOULD BE READ IN CONJUNCTION WITH CIVIL ENGINEER'S DRAWINGS. ALL LEVELS ARE TO BE $\pm 500MM$

PacLib INDUSTRIAL

PACLIB INDUSTRIAL PTY LTD
LEVEL 4
87 EPPING ROAD
NORTH RIVE
NSW 2113
PHONE: (02) 9480 2200
FAX: (02) 9480 2200

PROJECT
MAJOR PROJECT APPLICATION FOR
PRINTING, WAREHOUSE & DISTRIBUTION FACILITY


ADDRESS
LOT 62 DP 1090695
LENORE DRIVE-
ERSKINE PARK EMPLOYMENT AREA

DRAWING TITLE
WAREHOUSE 1 PLAN

SCALE 1:250 @ B1
DRAWN RDS
CHECKED KHL
DATE 31/08/2009 12:15:49 PM
JOB NUMBER 080225

DRAWING NUMBER 080225-DA - 100
C

DO NOT SCALE DRAWINGS. VERIFY ALL DIMENSIONS ON SITE.			
© 2009 PACLIB GROUP PTY LTD			
This drawing is confidential and is subject to copyright. It may not be copied, used, reproduced or transmitted in any way or in any form without the express permission of PacLib Group Pty Ltd.			
REV	DESCRIPTION	DATE	ISSUED
A	DA ISSUE	08.04.08	RDS
B	Revised for EA submission	30.07.08	RESHA

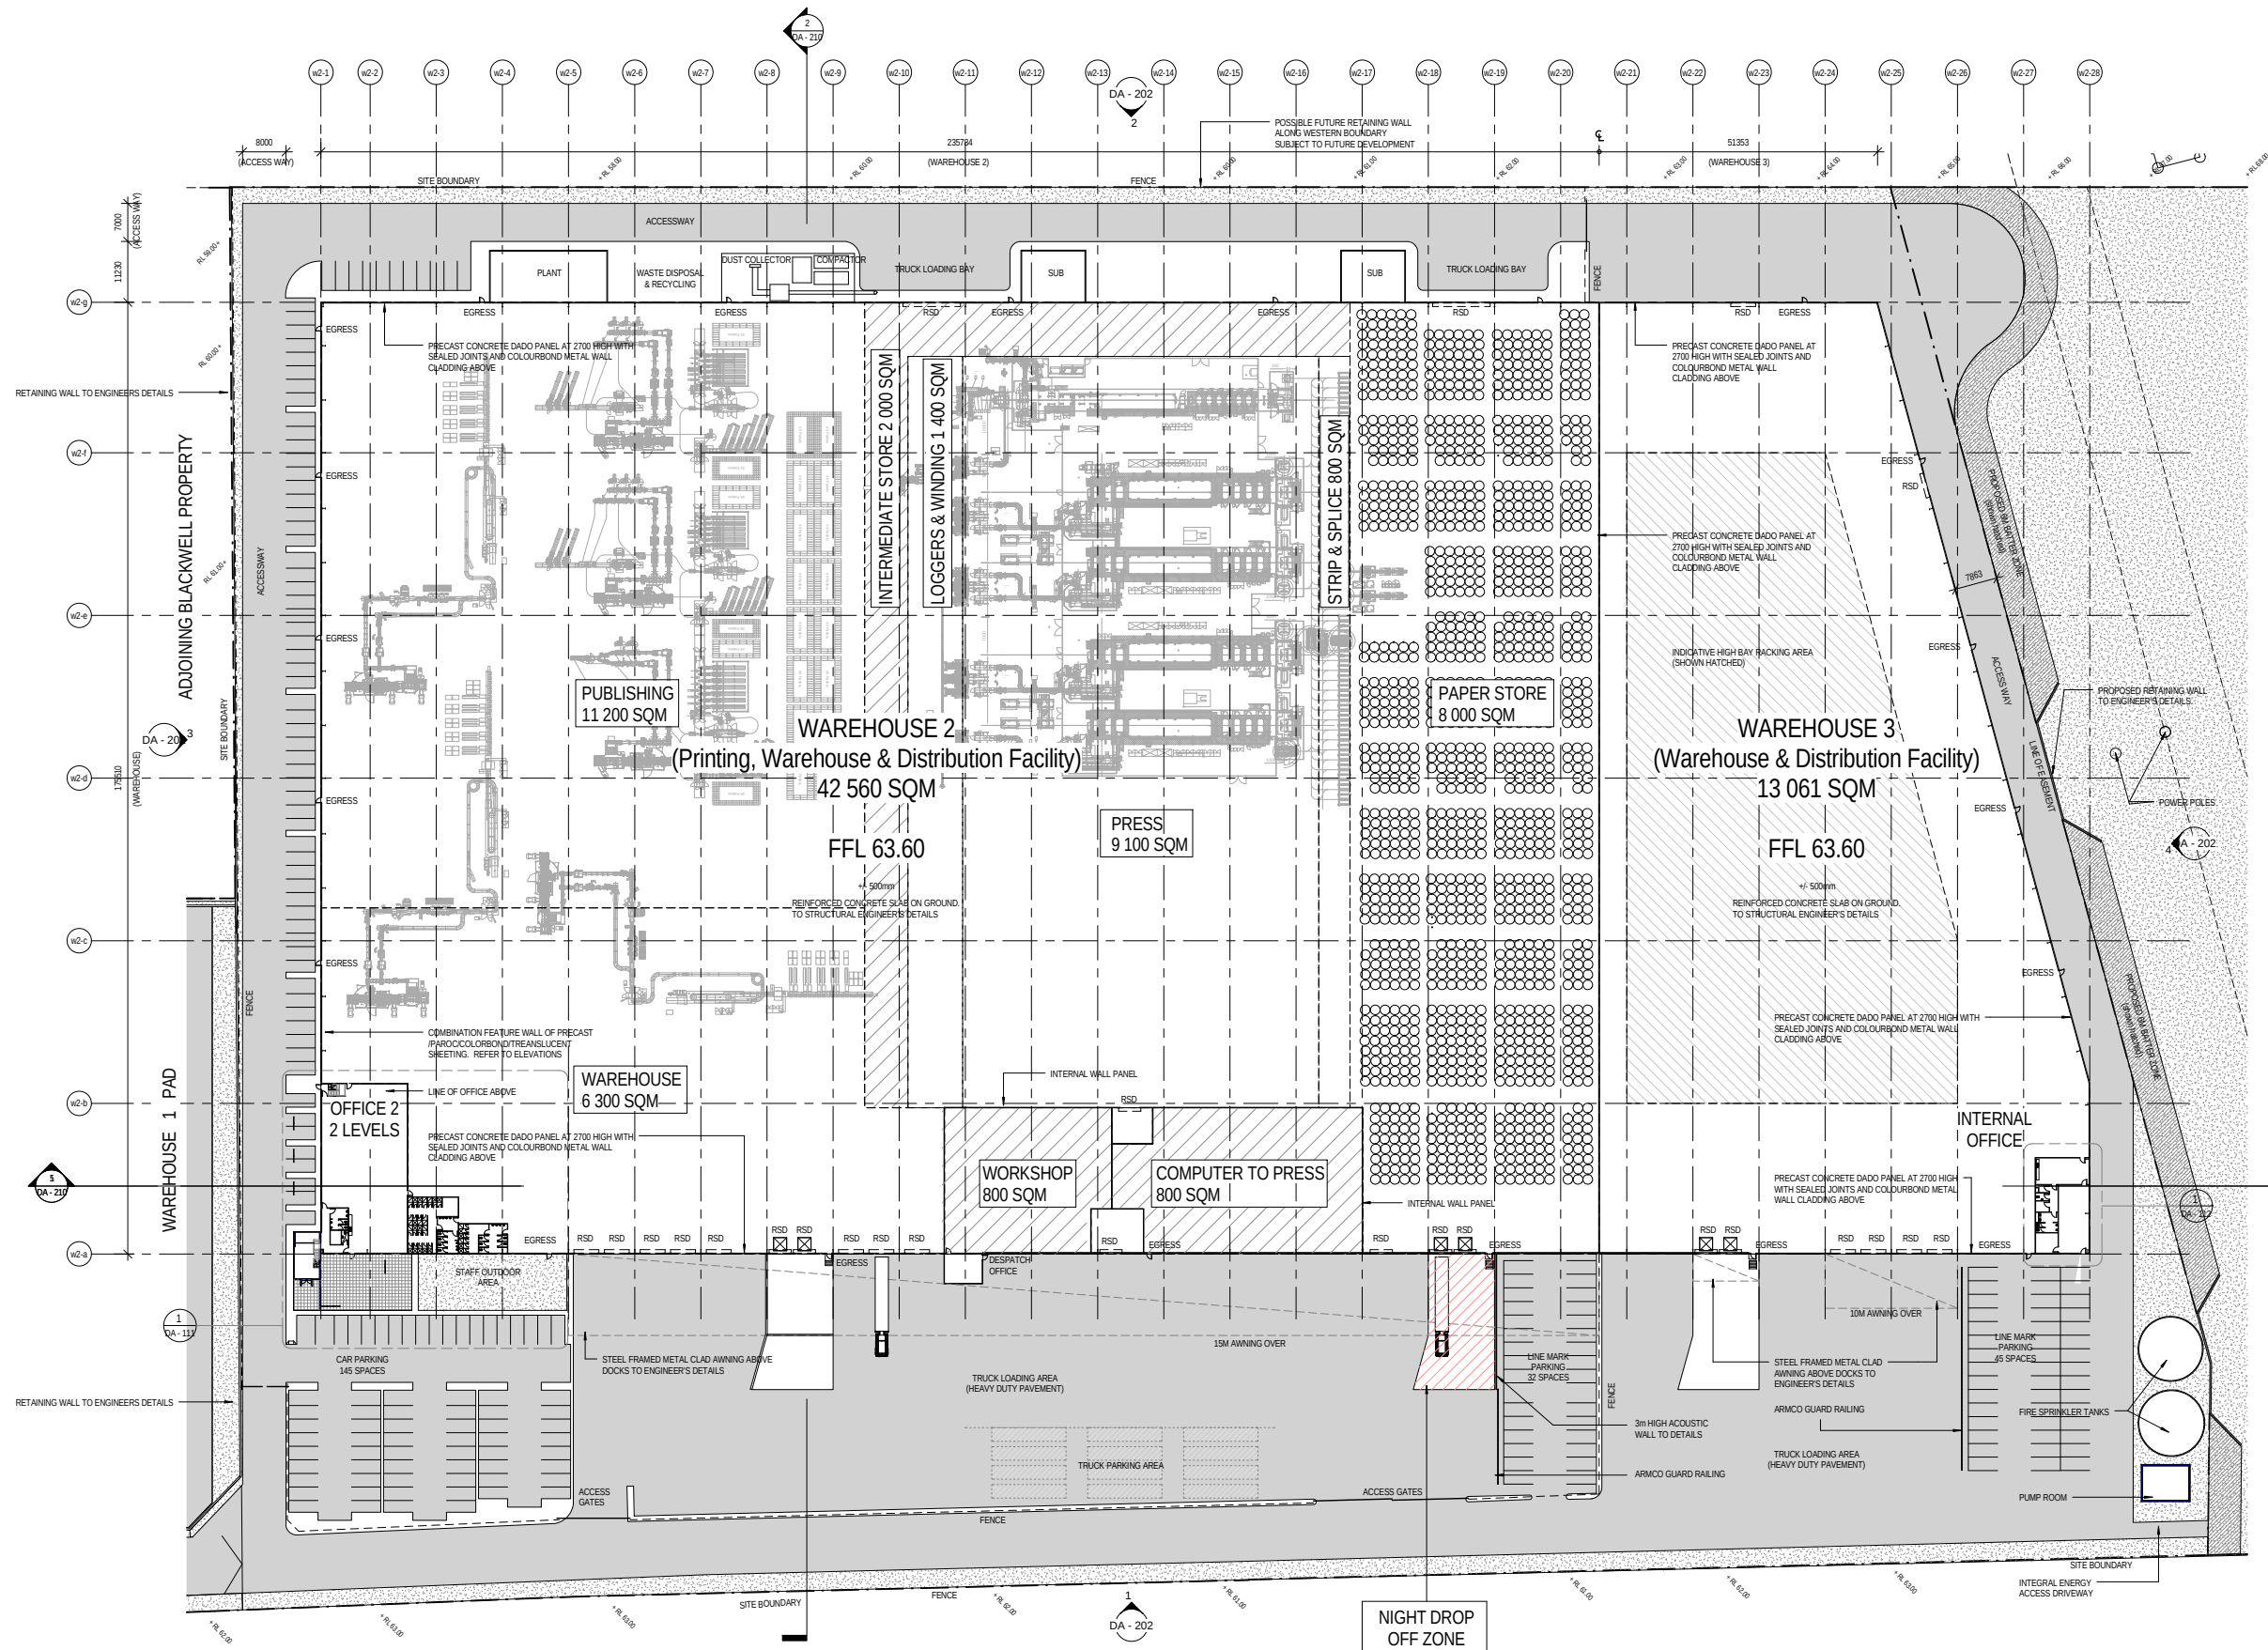

1 Warehouse 2 Plan
1 : 500

NOTE: MACHINERY LAYOUT SHOWN ARE INDICATIVE ONLY

ALL LEVELS ARE INDICATIVE AND SHOULD BE READ IN CONJUNCTION WITH CIVIL ENGINEER'S DRAWINGS. ALL LEVELS ARE TO BE ± 500 MM



PACLIB INDUSTRIAL PTY LTD
LEVEL 4
87 EPPING ROAD
NORTH RIVE
NSW 2113
PHONE: (02) 9480 2200
FAX: (02) 9480 2200

MAJOR PROJECT APPLICATION FOR PRINTING, WAREHOUSE & DISTRIBUTION FACILITY


ADDRESS
LOT 62 DP 1090695
LENORE DRIVE
ERSKINE PARK EMPLOYMENT AREA

DRAWING TITLE
WAREHOUSE 2 & 3 PLAN

SCALE 1:500 @ B1
DRAWN RDS
CHECKED KHL
DATE 31/08/2009 12:17:08 PM
JOB NUMBER 080225

DRAWING NUMBER 080225-DA - 101

B

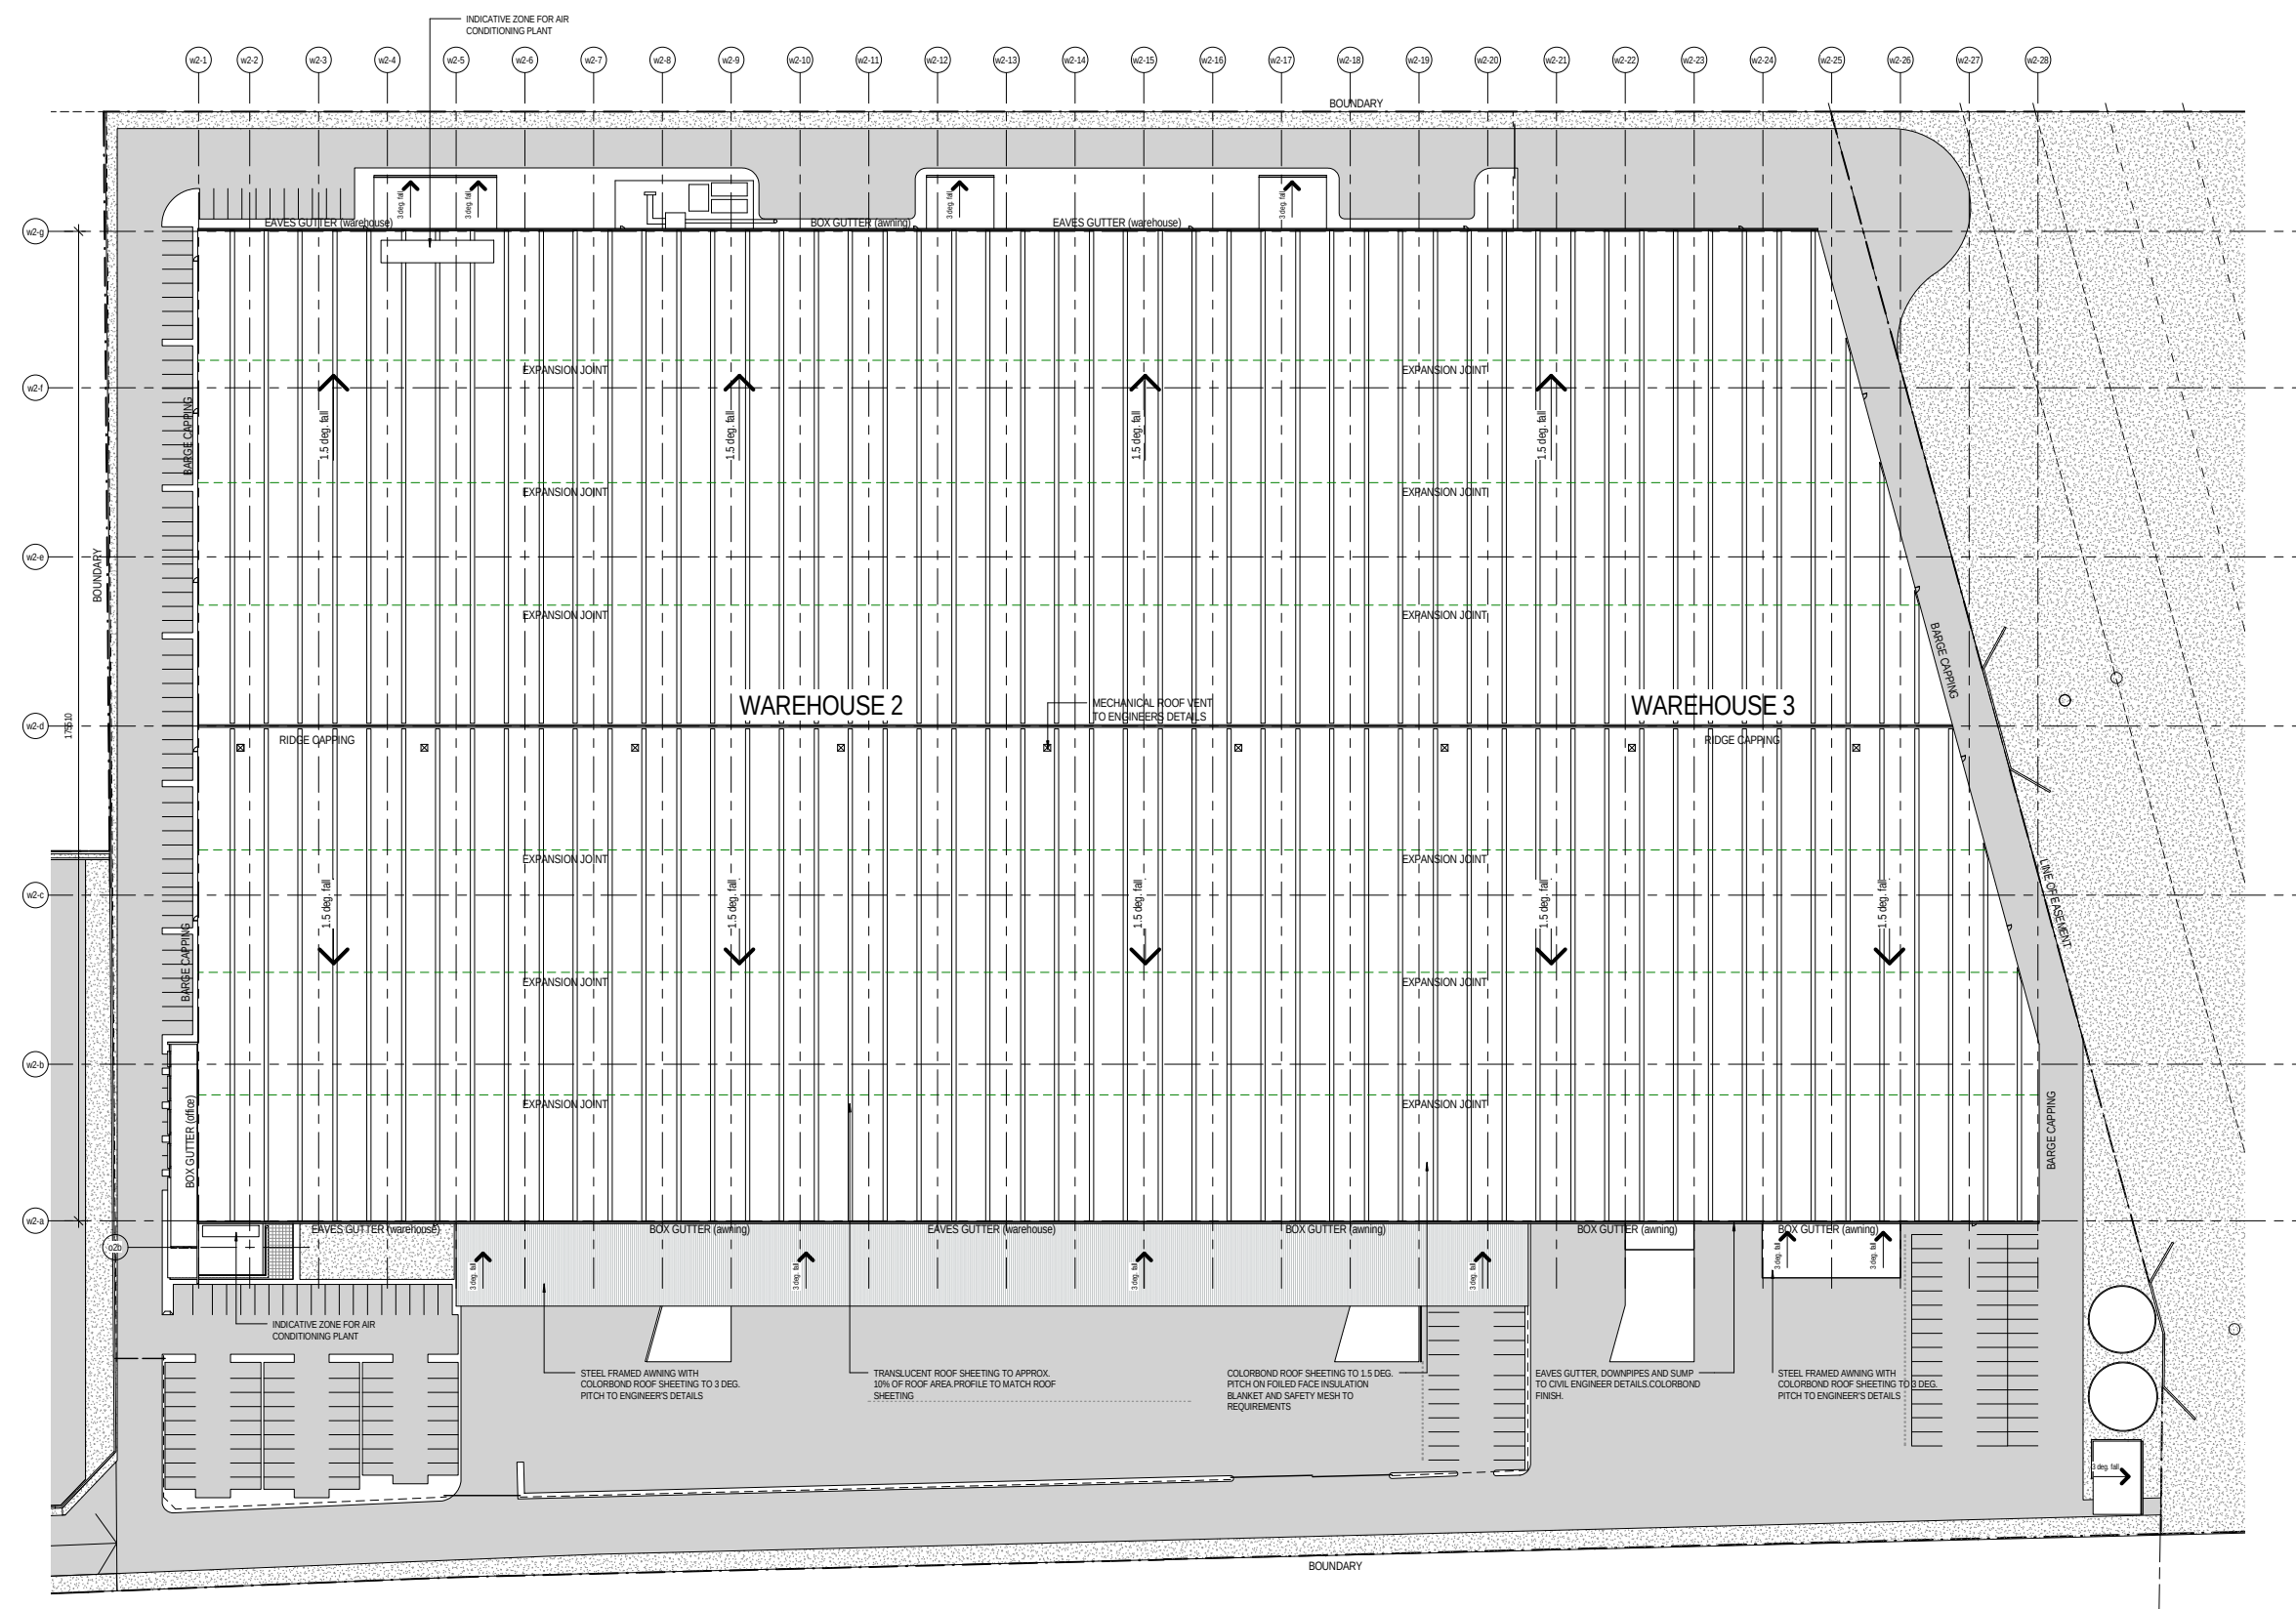

ALL LEVELS ARE INDICATIVE AND SHOULD BE READ IN CONJUNCTION WITH CIVIL ENGINEER'S DRAWINGS. ALL LEVELS ARE TO BE ± 500 MM



PACLIB INDUSTRIAL PTY LTD
LEVEL 4
67 EPPING ROAD
NORTH RIVE
NSW 2113
PHONE: (02) 9480 2200
FAX: (02) 9480 2200

MAJOR PROJECT APPLICATION FOR PRINTING, WAREHOUSE & DISTRIBUTION FACILITY

ADDRESS
LOT 62 DP 1090695
LENORE DRIVE
ERSKINE PARK EMPLOYMENT AREA

DRAWING TITLE
ROOF PLAN WAREHOUSE 2 & 3


SCALE 1:500 @ B1
DRAWN RDS
CHECKED KHL
DATE 31/08/2009 12:17:30 PM
JOB NUMBER 080225

DRAWING NUMBER 080225-DA - 106

A

\\p00000000\work\080225_L07E Erskine Park Development Application\Drawings\080225 DA PBL CAUSE ON B1-A4

DO NOT SCALE DRAWINGS. VERIFY ALL DIMENSIONS ON SITE.			
© 2009 PACLIB GROUP PTY LTD			
This drawing is confidential and is subject to copyright. It may not be copied, used, reproduced or transmitted in any way or in any form without the express permission of PacLib Group Pty Ltd.			
REV	DESCRIPTION	DATE	ISSUED
A	DA ISSUE	08.04.09	BCS
B	Revised for EA submission	30.07.09	RESHA

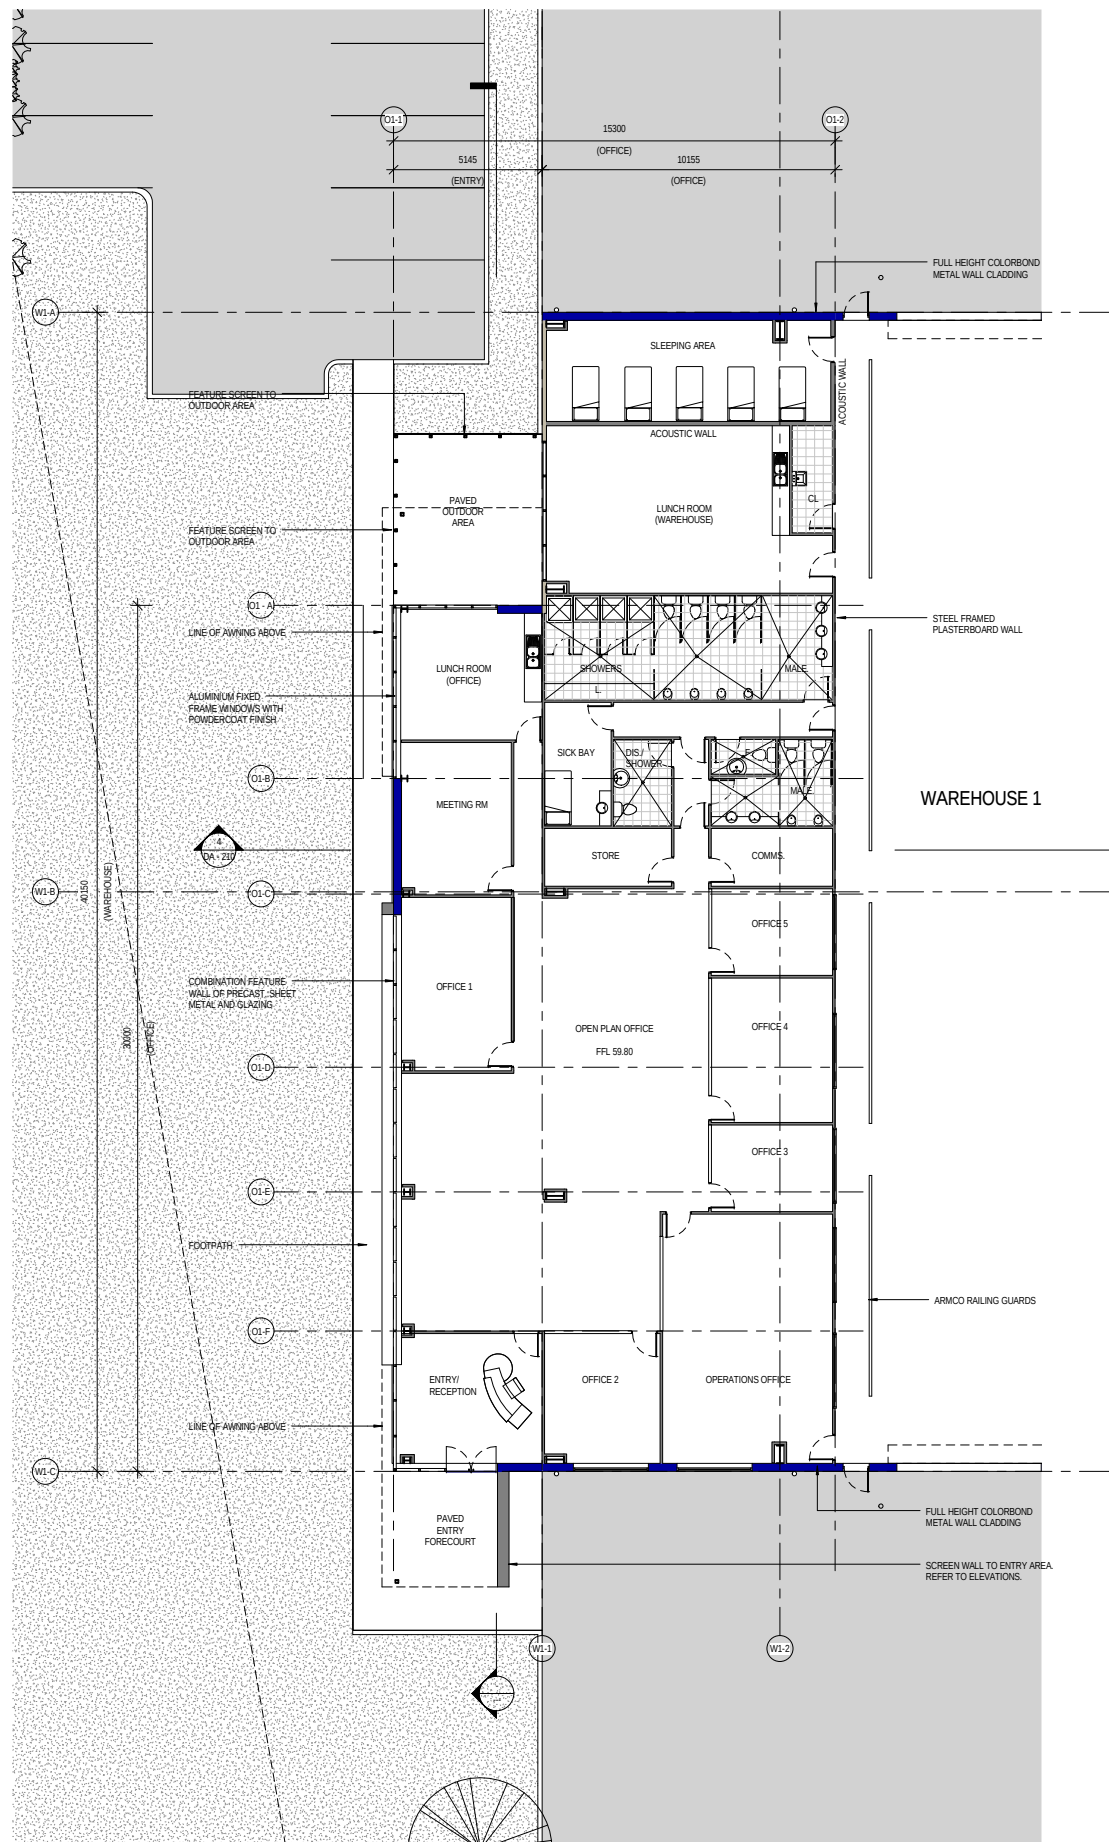

1 Office 1 Ground Floor Plan Part of Warehouse 1 (Warehouse & Distribution Facility)
1 : 100

ALL LEVELS ARE INDICATIVE AND SHOULD BE READ IN CONJUNCTION WITH CIVIL ENGINEER'S DRAWINGS. ALL LEVELS ARE TO BE +/- 500MM



PACLIB INDUSTRIAL PTY LTD
LEVEL 4
67 EPPING ROAD
NORTH RIVER
NSW 2113
PHONE: (02) 9480 2200
FAX: (02) 9480 2200

PROJECT
MAJOR PROJECT APPLICATION FOR
PRINTING, WAREHOUSE & DISTRIBUTION FACILITY

ADDRESS
LOT 62 DP 1090695
LENORE DRIVE
ERSKINE PARK EMPLOYMENT AREA

DRAWING TITLE
OFFICE 1 PLANS


SCALE	1 : 100	@ B1
DRAWN	RDS	
CHECKED	KHL	
DATE	31/08/2009 12:17:34 PM	
JOB NUMBER	080225	

DRAWING NUMBER
080225-DA - 110


SCALE
B

DO NOT SCALE DRAWINGS. VERIFY ALL DIMENSIONS ON SITE.
© 2009 PACLIB GROUP PTY LTD
This drawing is confidential and is subject to copyright. It may not be copied, used, reproduced or transmitted in any way or in any form without the express permission of PacLib Group Pty Ltd.

REV	DESCRIPTION	DATE	ISSUED
A	DA ISSUE	08.04.08	BCS

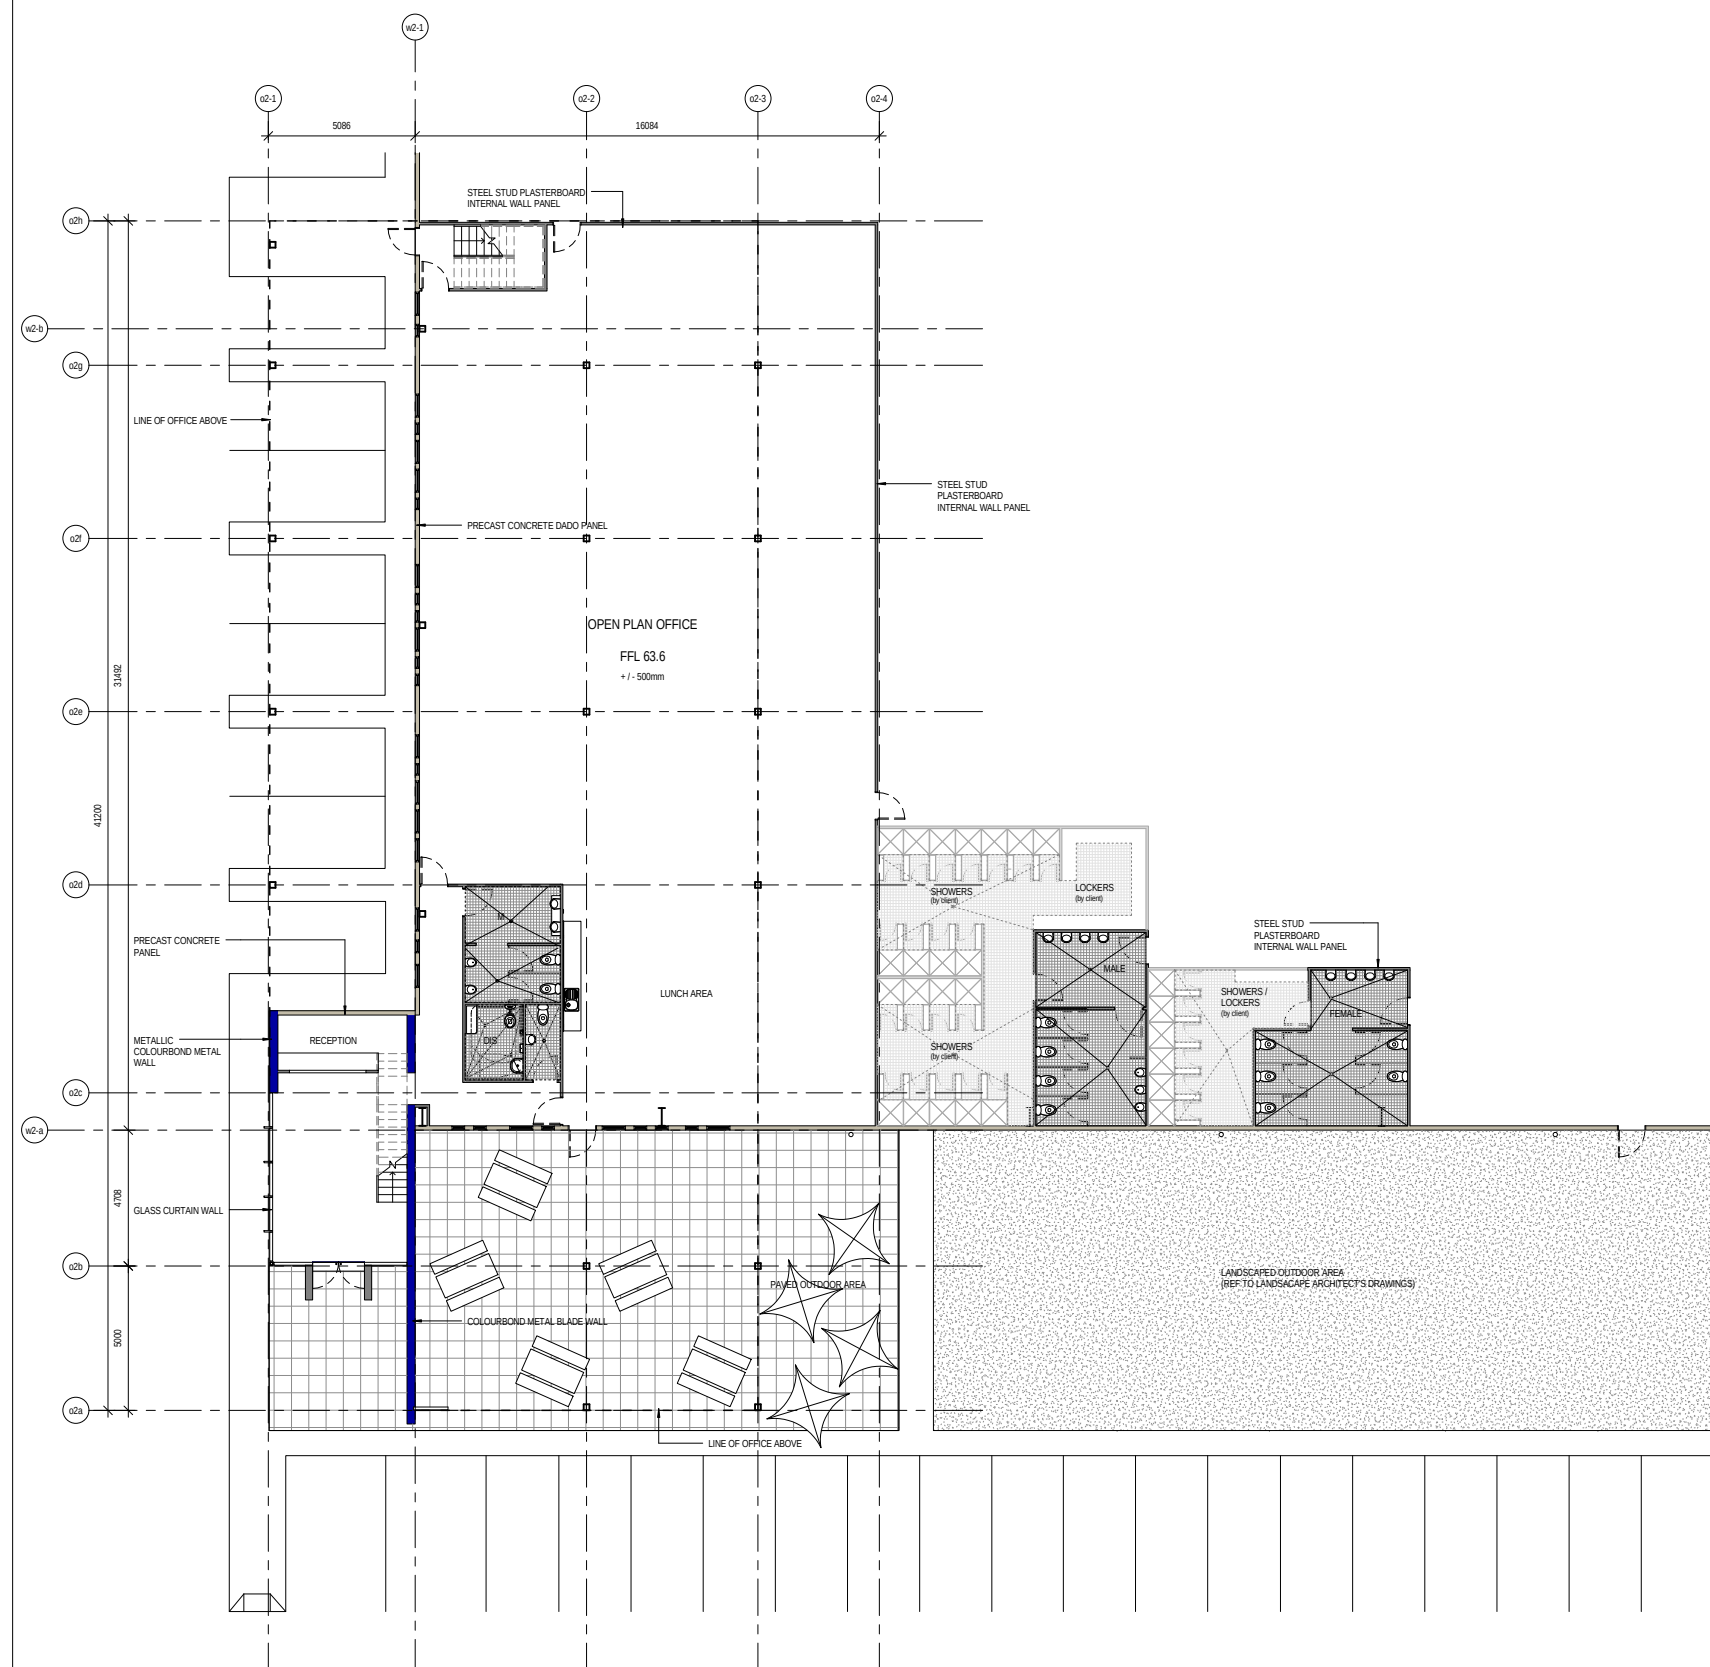

1 Office 2 Ground Floor Plan
1 : 100
Part of Warehouse 2 (Printing, Warehouse & Distribution Facility)

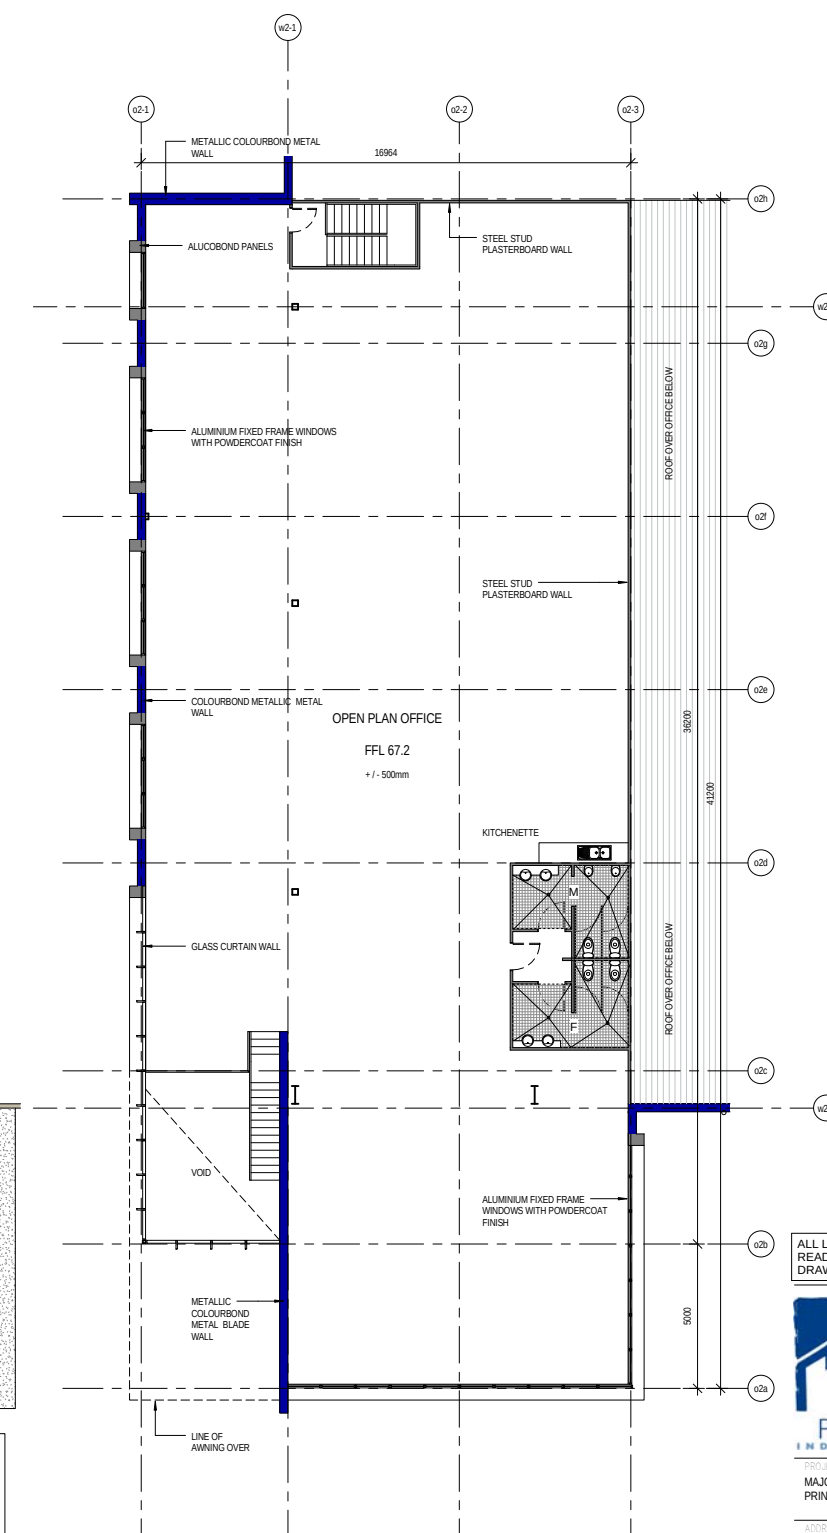

2 Office 2 1st Floor Plan
1 : 100
Part of Warehouse 2 (Printing, Warehouse & Distribution Facility)

ALL LEVELS ARE INDICATIVE AND SHOULD BE READ IN CONJUNCTION WITH CIVIL ENGINEER'S DRAWINGS. ALL LEVELS ARE TO BE +/- 500MM




PACLIB INDUSTRIAL P/L
LEVEL 4
87 EPPING ROAD
NORTH RIVE
NSW 2113
PHONE: (02) 9480 2200
FAX: (02) 9480 2200

PROJECT
MAJOR PROJECT APPLICATION FOR
PRINTING, WAREHOUSE & DISTRIBUTION FACILITY
ADDRESS
LOT 62 DP 1090695
LENORE DRIVE
ERSKINE PARK EMPLOYMENT AREA
DRAWING TITLE
OFFICE 2 PLANS

SCALE 1:100 @ B1
DRAWN RDS
CHECKED KHL
DATE 31/08/2009 12:17:36 PM
JOB NUMBER 080225

DRAWING NUMBER 080225-DA - 111
A

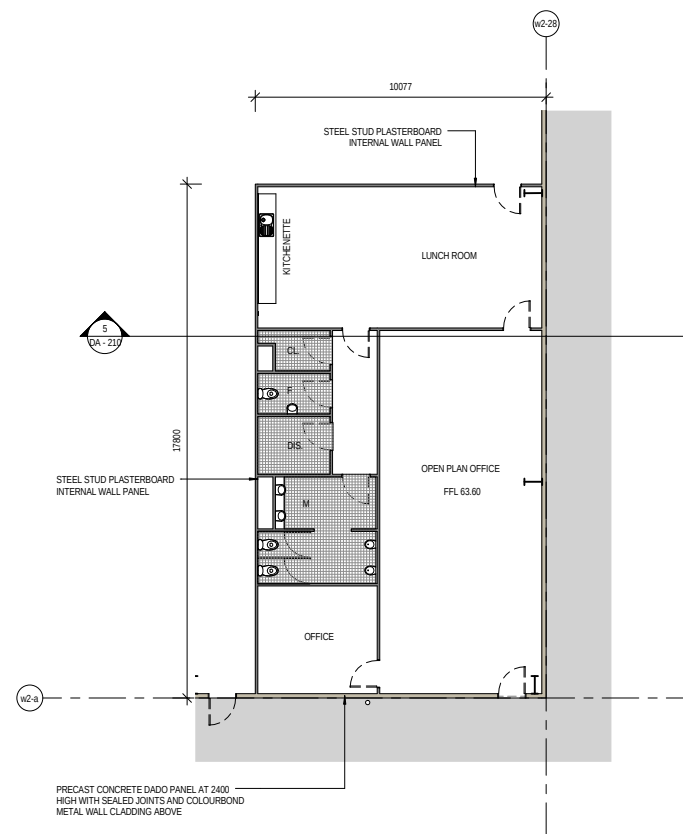

1 Internal Office 3 Plan
1 : 100
Part of Warehouse 3 (Warehouse & Distribution Facility)

DO NOT SCALE DRAWINGS. VERIFY ALL DIMENSIONS ON SITE.			
© 2009 PACLIB GROUP PTY LTD			
This drawing is confidential and is subject to copyright. It may not be copied, used, reproduced or transmitted in any way or in any form without the express permission of PacLib Group Pty Ltd.			
REV	DESCRIPTION	DATE	ISSUED
A	DA ISSUE	08.04.09	BCS





PACLIB INDUSTRIAL PTY LTD

LEVEL 4
87 EPPING ROAD
NORTH RIVER
NSW 2113

PHONE: (02) 9480 2200
FAX: (02) 9480 2200

PROJECT
MAJOR PROJECT APPLICATION FOR
PRINTING, WAREHOUSE & DISTRIBUTION FACILITY

ADDRESS
LOT 62 DP 1090695
LENORE DRIVE
ERSKINE PARK EMPLOYMENT AREA


DRAWING TITLE
INTERNAL OFFICE 3 PLAN

SCALE	1 : 100	@ B1
DRAWN	Author	
CHECKED	Checker	
DATE	31/08/2009 12:17:37 PM	
JOB NUMBER	080225	


DRAWING NUMBER	080225-DA - 112	SCALE	A
----------------	-----------------	-------	---

\\pqlib001\pqlib\work\080225\080225_L07E Erskine Park\03 DEVELOPMENT APPLICATION\03 DRAWINGS\080225 DA PBL CAMBEN B1-A1


DO NOT SCALE DRAWINGS. VERIFY ALL DIMENSIONS ON SITE.			
© 2009 PACLIB GROUP PTY LTD			
This drawing is confidential and is subject to copyright. It may not be copied, used, reproduced or transmitted in any way or in any form without the express permission of PacLib Group Pty Ltd.			
REV	DESCRIPTION	DATE	ISSUED
A	DA ISSUE	06.04.08	RDS
B	Revised for EA submission	30.07.08	RESHA

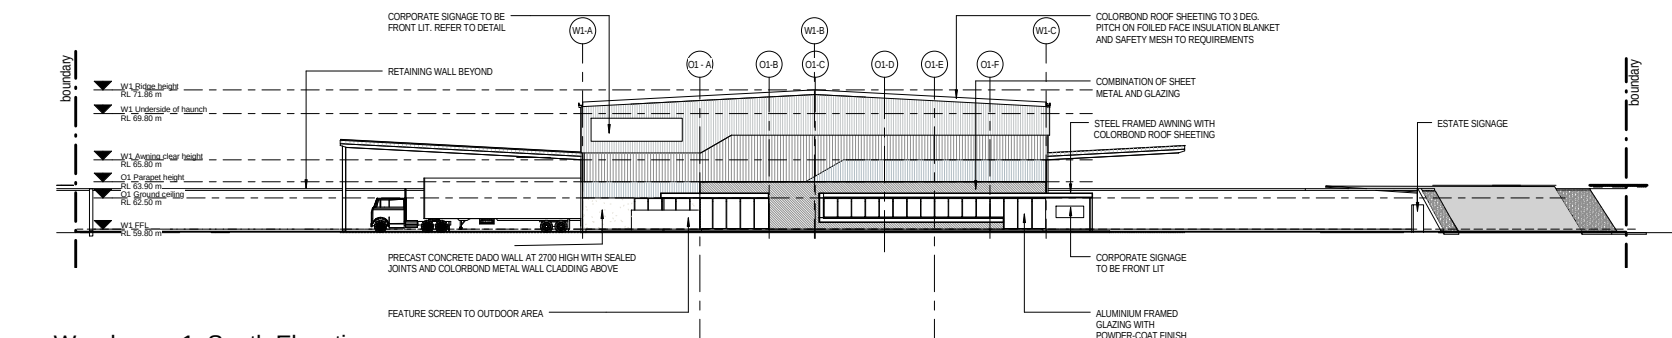


1 Warehouse 1 South Elevation
1 : 250

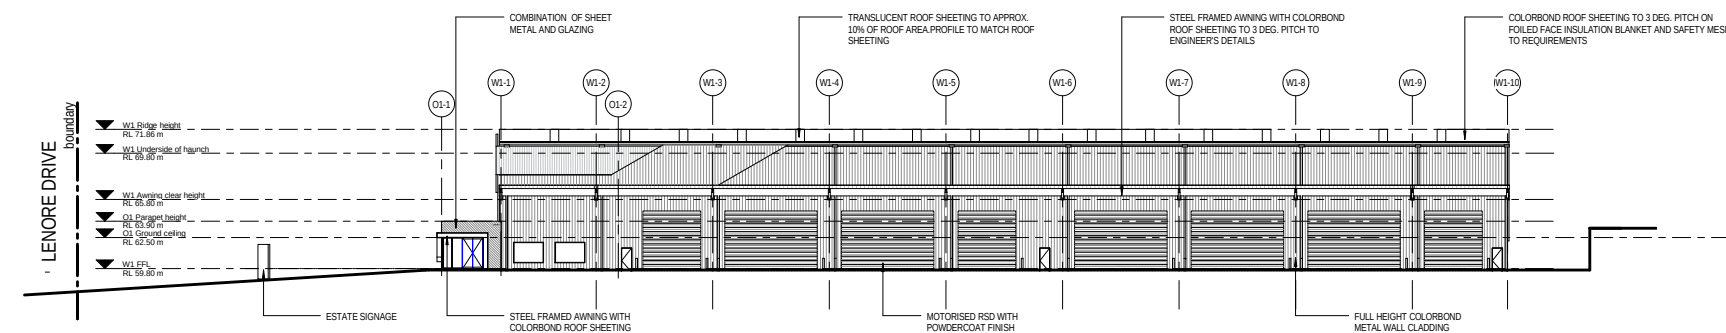


2 Warehouse 1 East Elevation
1 : 250

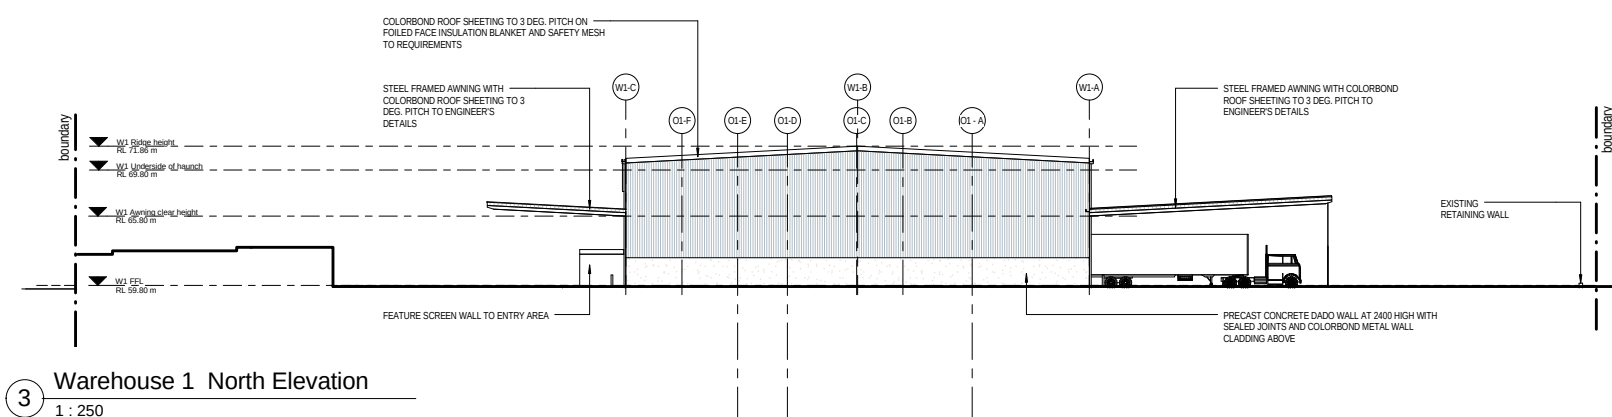

3 Warehouse 1 North Elevation
1 : 250

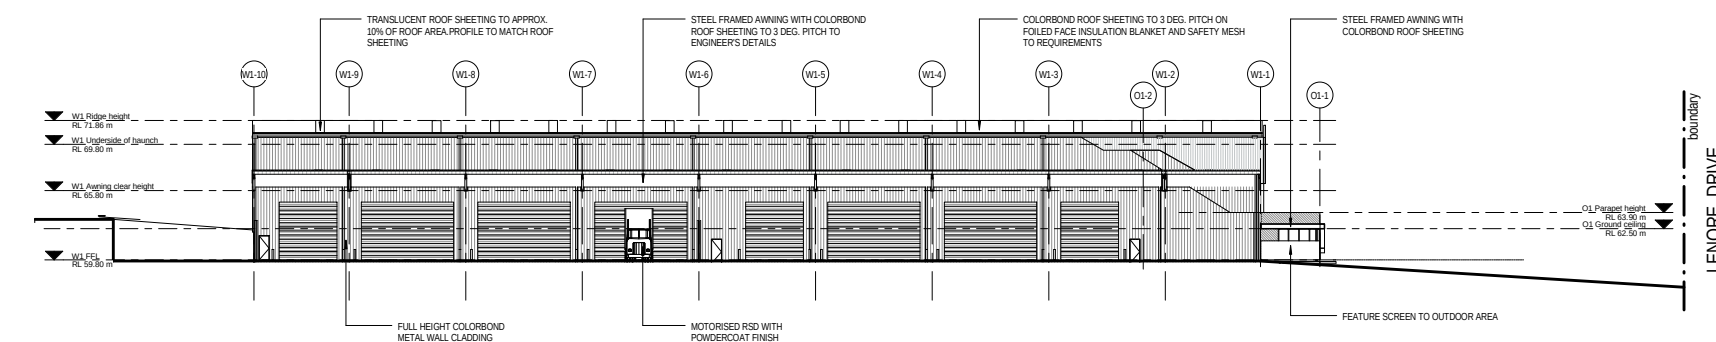

4 Warehouse 1 West Elevation
1 : 250

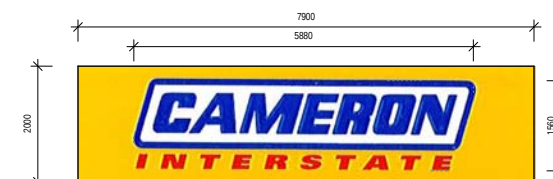

NOTE: PROPOSED MATERIAL - ALUMINIUM FINISH. TO BE FRONT LIT FROM ABOVE

5 Warehouse 1 Signage Detail
1 : 50



NOTE: PROPOSED MATERIAL - ALUMINIUM FINISH. TO BE FRONT LIT FROM BELOW

6 Estate Signage
1 : 10

ALL LEVELS ARE INDICATIVE AND SHOULD BE READ IN CONJUNCTION WITH CIVIL ENGINEER'S DRAWINGS. ALL LEVELS ARE TO BE +/- 500MM



PACLIB INDUSTRIAL PTY LTD
LEVEL 4
87 EPPING ROAD
NORTH RIVER
NSW 2113
PHONE: (02) 9480 2200
FAX: (02) 9480 2200

PROJECT
MAJOR PROJECT APPLICATION FOR
PRINTING, WAREHOUSE & DISTRIBUTION FACILITY

ADDRESS
LOT 62 DP 1090695
LENORE DRIVE-
ERSKINE PARK EMPLOYMENT AREA


DRAWING TITLE
WAREHOUSE 1 ELEVATIONS WITH SIGNAGE DETAILS

SCALE As indicated @ B1
DRAWN RDS
CHECKED KHL
DATE 31/08/2009 12:17:47 PM
JOB NUMBER 080225


DRAWING NUMBER 080225-DA - 201

080225-DA - 201 B


DO NOT SCALE DRAWINGS. VERIFY ALL DIMENSIONS ON SITE.			
© 2009 PACLIB GROUP PTY LTD			
This drawing is confidential and is subject to copyright. It may not be copied, used, reproduced or transmitted in any way or in any form without the express permission of PacLib Group Pty Ltd.			
REV	DESCRIPTION	DATE	ISSUED
A	DA ISSUE	06.04.08	RDS
B	Revised for EA submission	30.07.08	RESHA

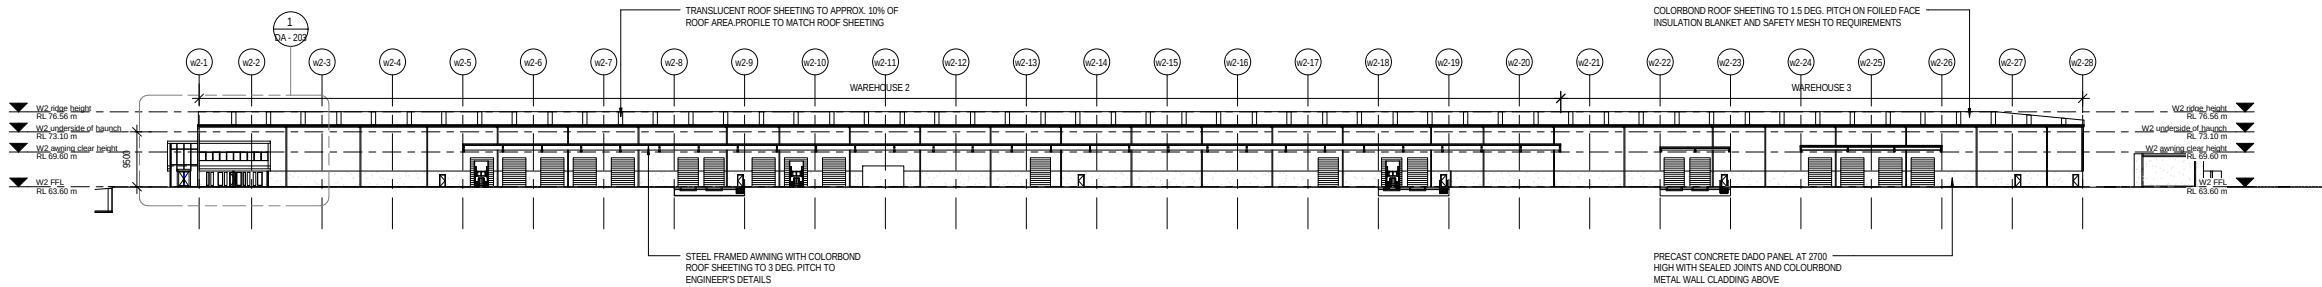


1 Warehouse 2 & 3 East Elevation
1 : 500

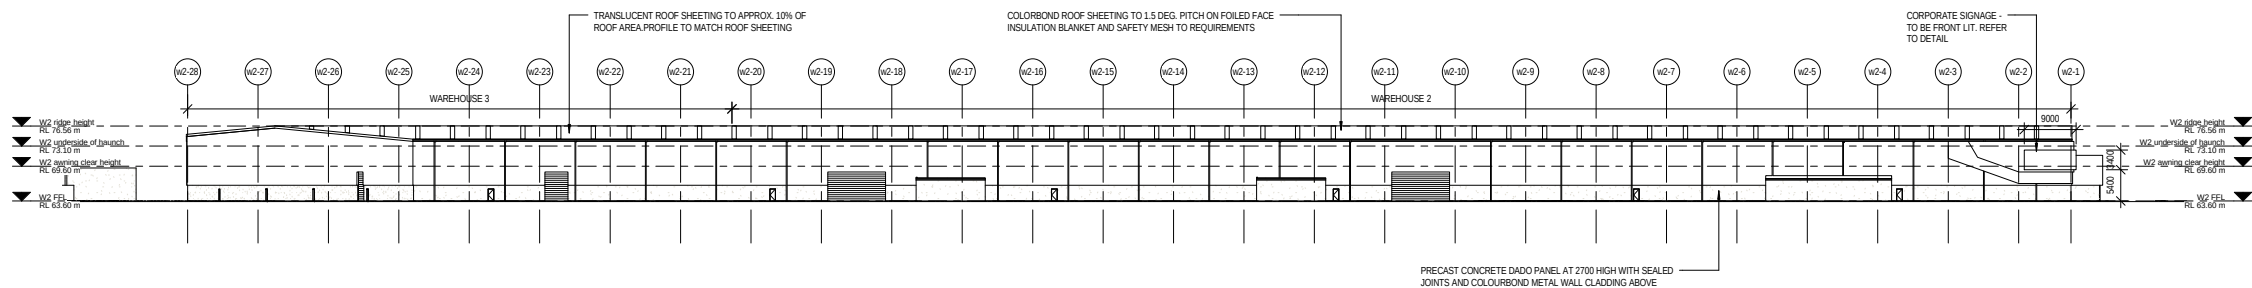


2 Warehouse 2 & 3 West Elevation
1 : 500

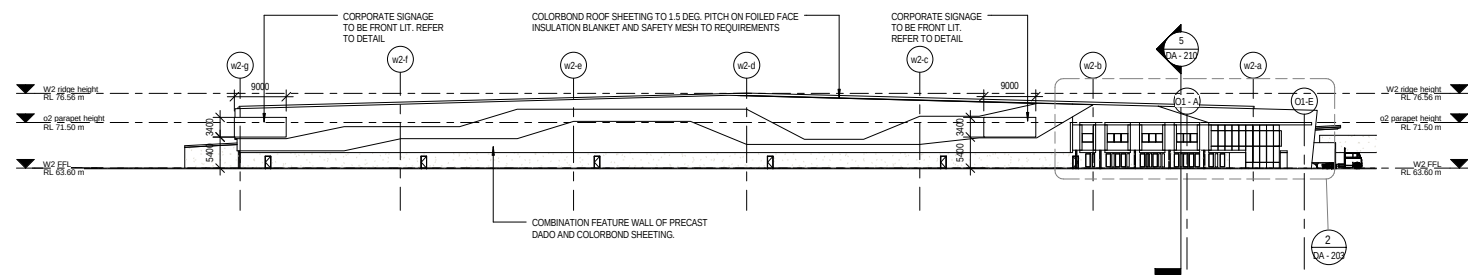

3 Warehouse 2 & 3 South Elevation
1 : 500

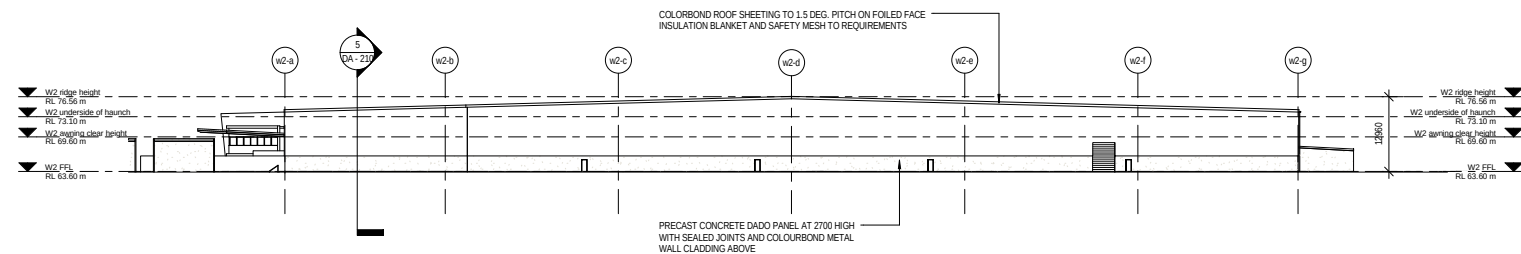

4 Warehouse 2 & 3 North Elevation
1 : 500

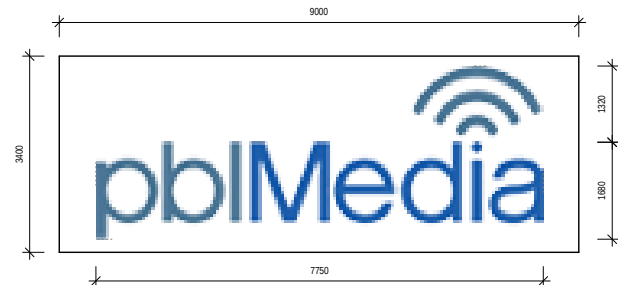

NOTE: PROPOSED MATERIAL ALUMINIUM FINISH. TO BE FRONT LIT FROM ABOVE

5 Warehouse 2 Signage Detail
1 : 50

ALL LEVELS ARE INDICATIVE AND SHOULD BE READ IN CONJUNCTION WITH CIVIL ENGINEER'S DRAWINGS. ALL LEVELS ARE TO BE +/- 500MM



PROJECT
MAJOR PROJECT APPLICATION FOR
PRINTING, WAREHOUSE & DISTRIBUTION FACILITY

ADDRESS
LOT 62 DP 1090695
LENORE DRIVE-
ERSKINE PARK EMPLOYMENT AREA

DRAWING TITLE
WAREHOUSE 2 & 3 ELEVATIONS WITH SIGNAGE
DETAILS

SCALE
As indicated @ 1:1

DRAWN
RDS

CHECKED
KHL

DATE
31/08/2009 12:17:53 PM


JOB NUMBER
080225

DRAWING NUMBER
080225-DA - 202


SCALE
1:500

REVISION
B


DO NOT SCALE DRAWINGS. VERIFY ALL DIMENSIONS ON SITE.			
© 2009 PACLIB GROUP PTY LTD			
This drawing is confidential and is subject to copyright. It may not be copied, used, reproduced or transmitted in any way or in any form without the express permission of PacLib Group Pty Ltd.			
REV	DESCRIPTION	DATE	ISSUED
A	DA ISSUE	08.04.09	BCS
B	Revised for EA submission	30.07.08	RESHA

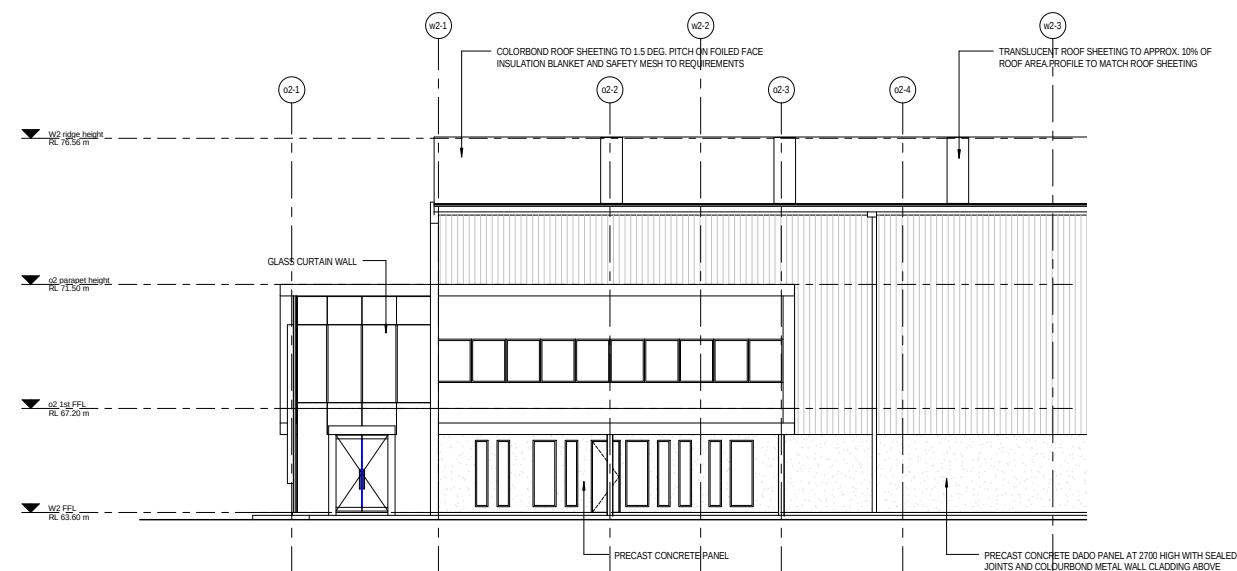


1 Office 2 East Elevation
1 : 100

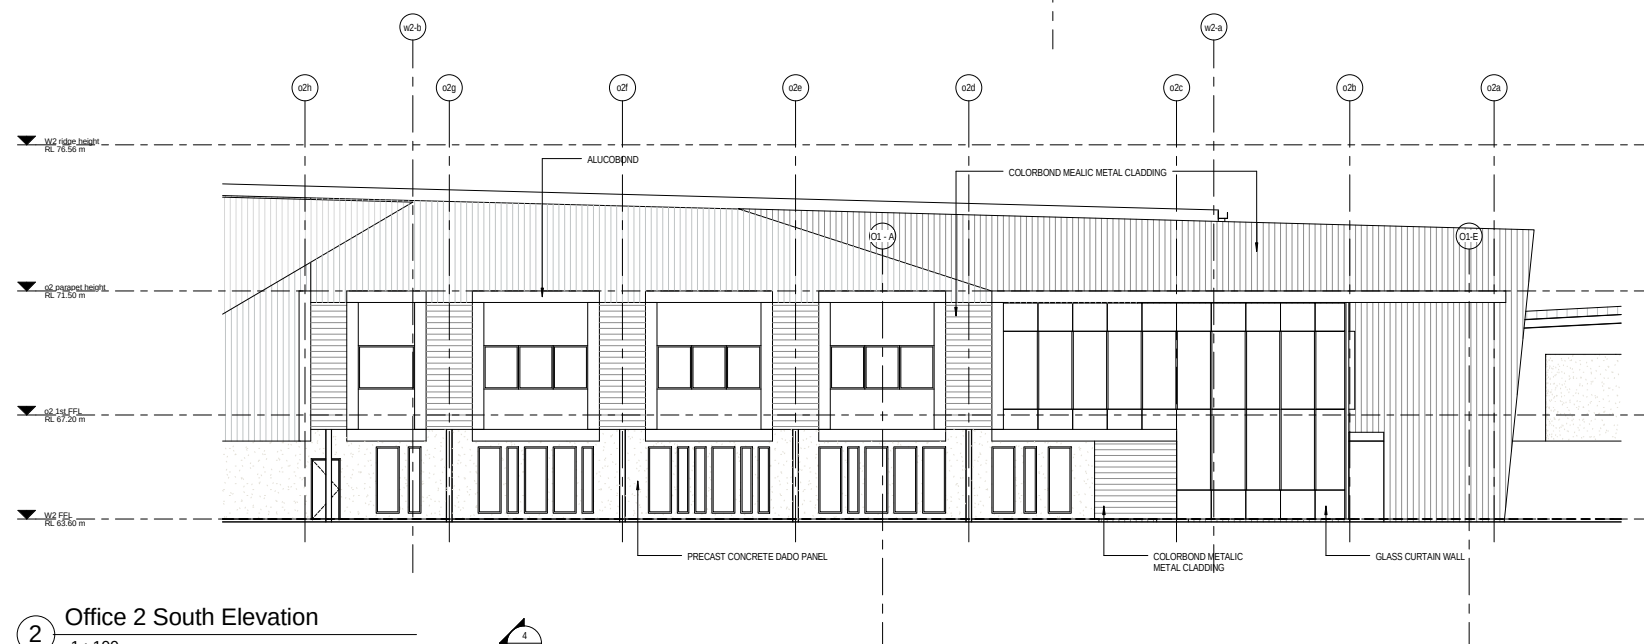


2 Office 2 South Elevation
1 : 100

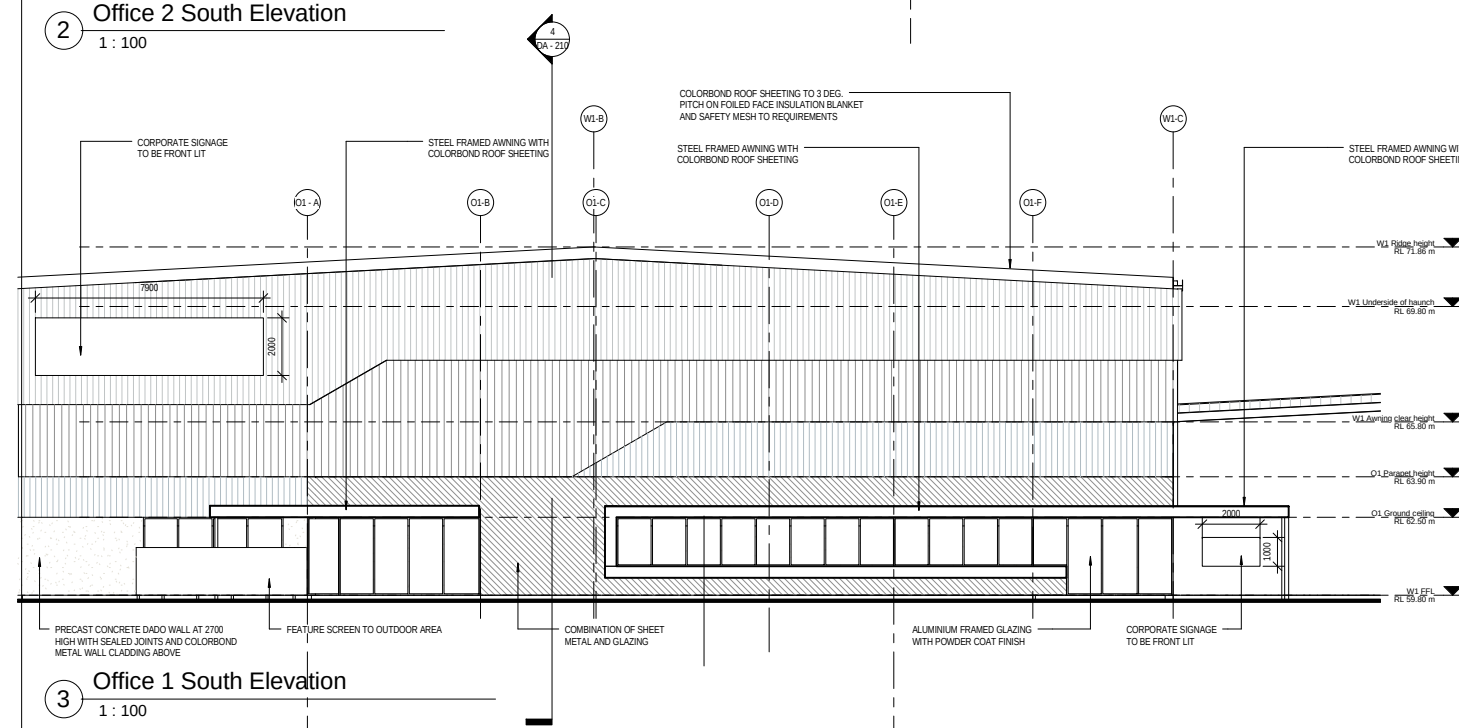

3 Office 1 South Elevation
1 : 100

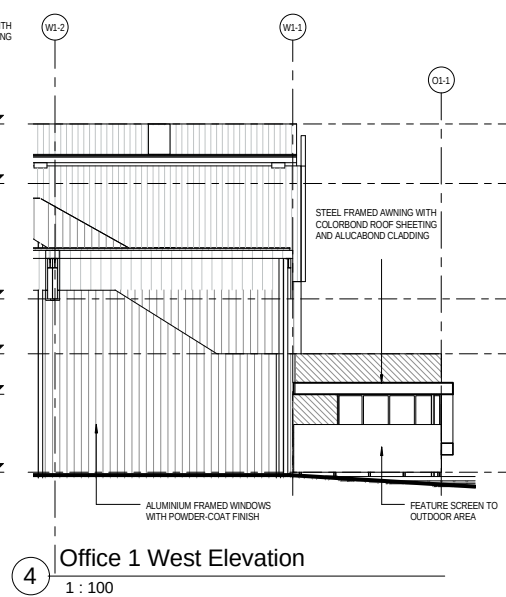

4 Office 1 West Elevation
1 : 100

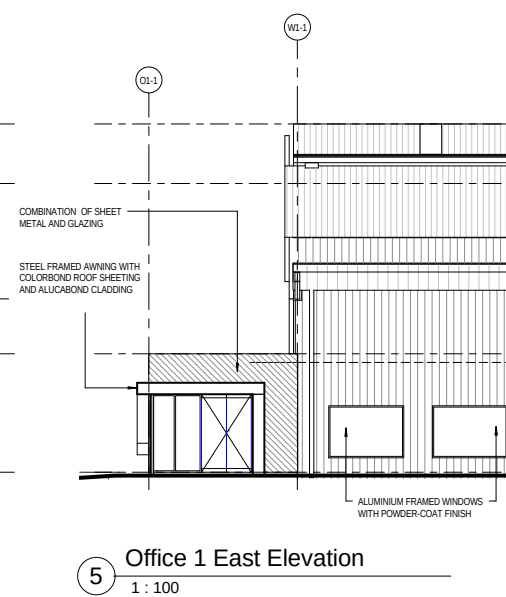

5 Office 1 East Elevation
1 : 100

PacLib INDUSTRIAL

PROJEC:
MAJOR PROJECT APPLICATION FOR
PRINTING, WAREHOUSE & DISTRIBUTION FACILITY

ADDRESS:
LOT 62 DP 1090695
LENORE DRIVE-
ERSKINE PARK EMPLOYMENT AREA

DRAWING TITLE:
OFFICE 1 & OFFICE 2 ELEVATIONS

SCALE:
1 : 100 @ B1

DRAWN:
Author

CHECKED:
Checker

DATE:
31/08/2009 12:17:56 PM




JOB NUMBER:
080225

DRAWING NUMBER:
080225-DA - 203


SCALE:
B

DO NOT SCALE DRAWINGS. VERIFY ALL DIMENSIONS ON SITE.
© 2009 PACLIB GROUP PTY LTD
This drawing is confidential and is subject to copyright. It may not be copied, used, reproduced or transmitted in any way or in any form without the express permission of PacLib Group Pty Ltd.


REV	DESCRIPTION	DATE	ISSUED
A	DA ISSUE	08.04.09	BOS
B	Revised for EA submission	30.07.08	RESHA

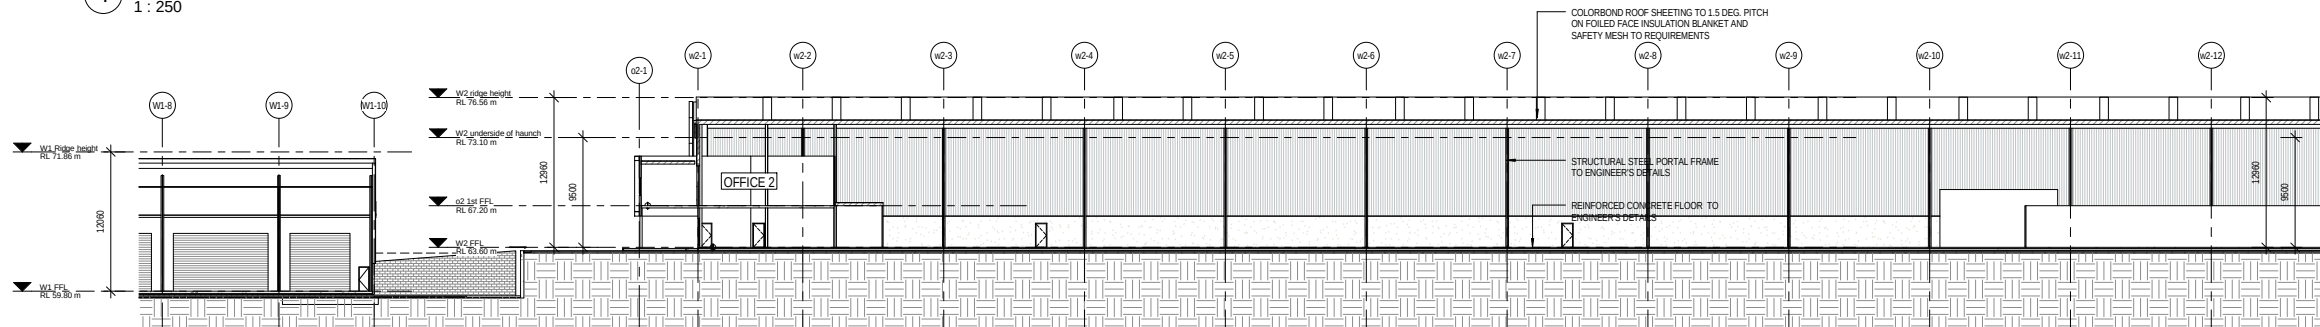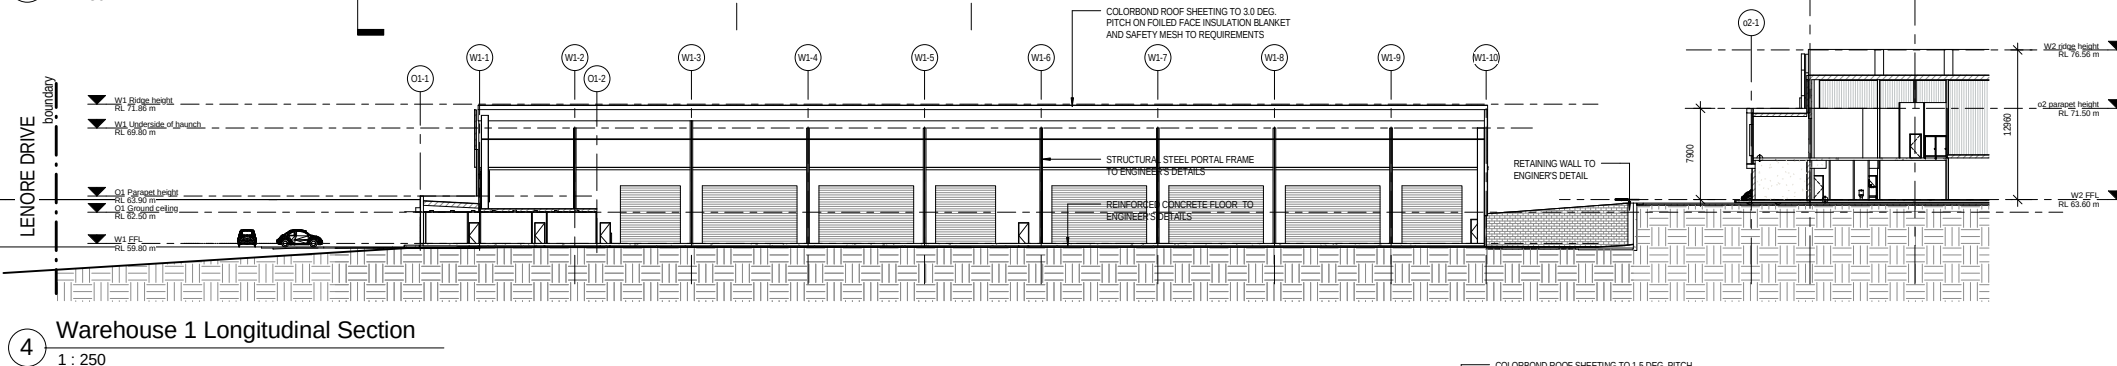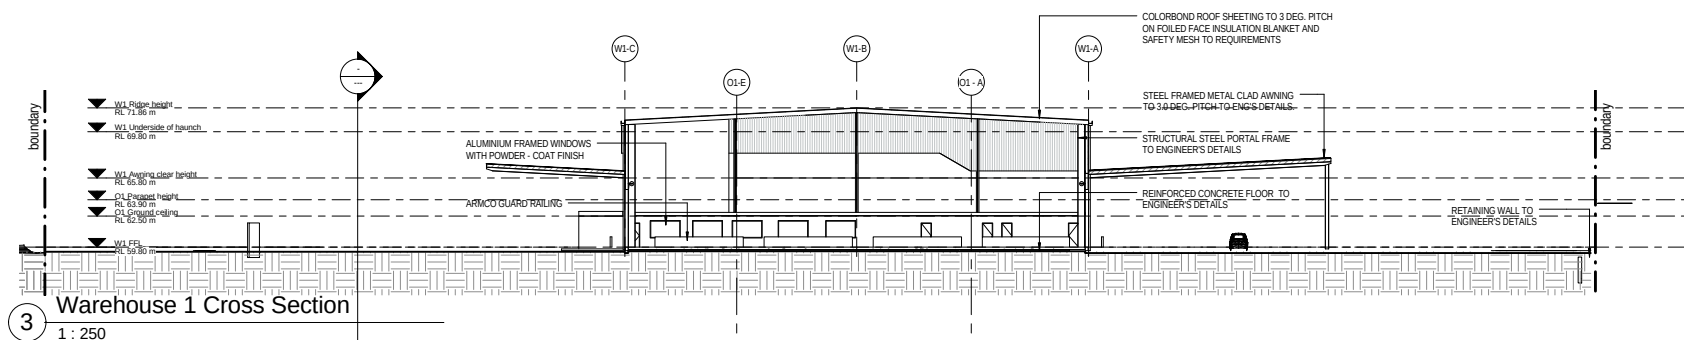

Warehouse 2 Long Section Part 1/2
1:250

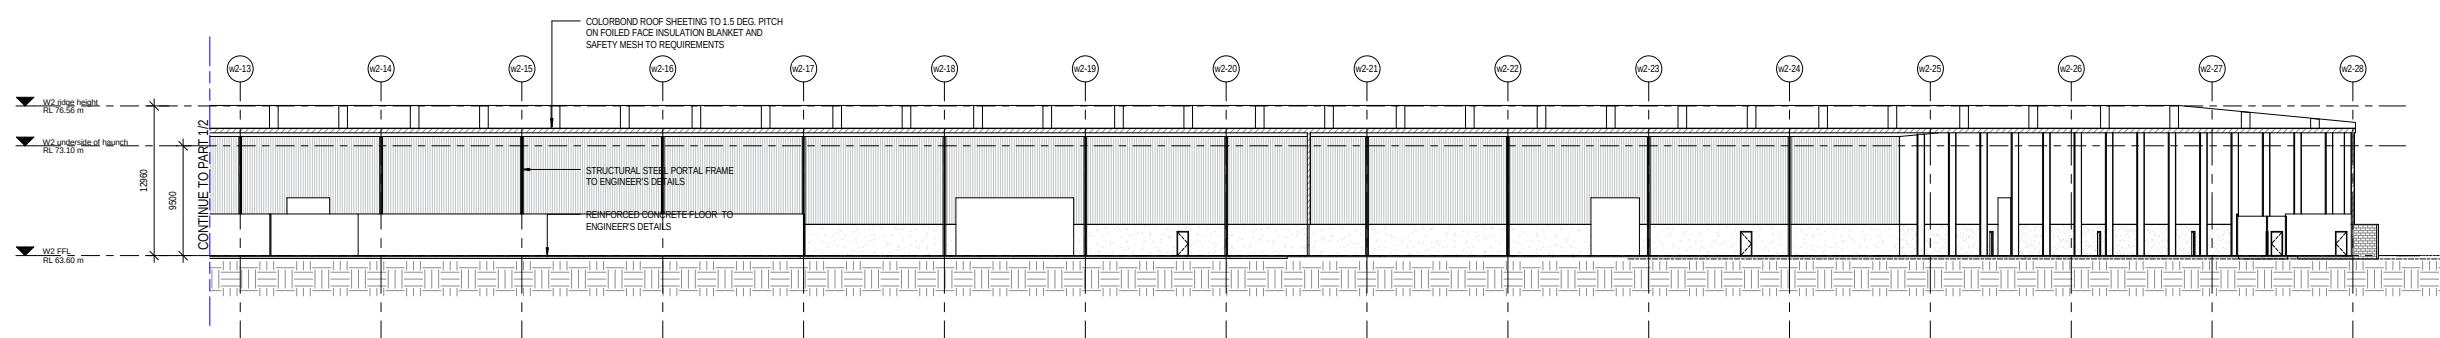

Warehouse 2 Long Section Part 2/2
1:250

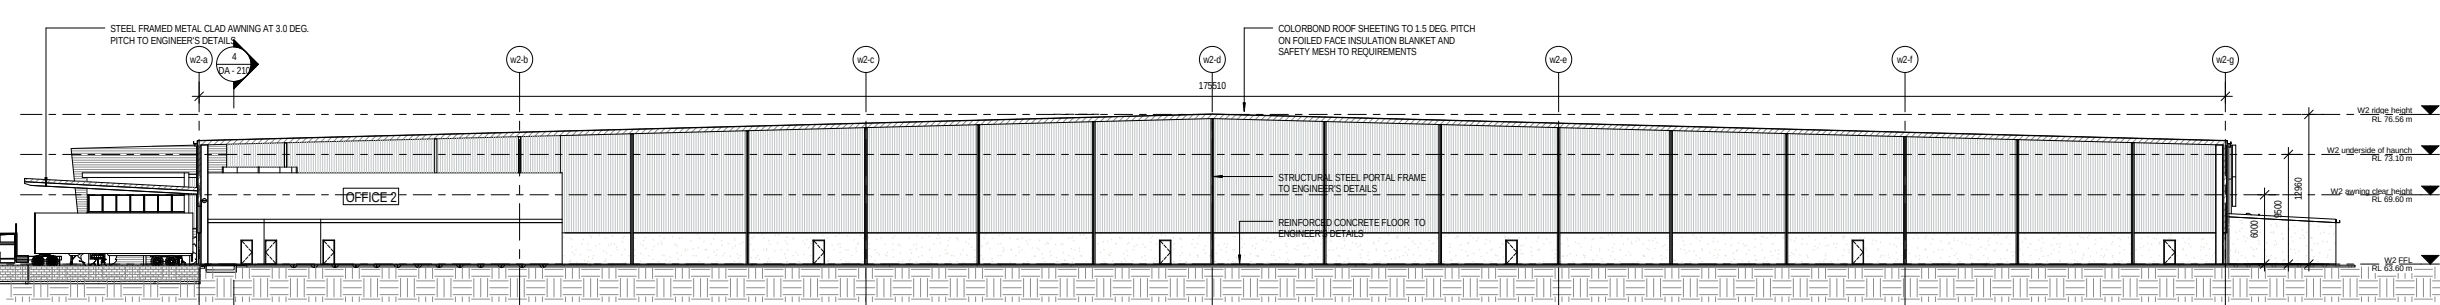

Warehouse 2 Cross Section
1:250



PROJECT
MAJOR PROJECT APPLICATION FOR
PRINTING, WAREHOUSE & DISTRIBUTION FACILITY

ADDRESS
LOT 62 DP 1090695
LENORE DRIVE-
ERSKINE PARK EMPLOYMENT AREA

DRAWING TITLE
WAREHOUSE SECTIONS

SCALE
1:250 @ B1

DRAWN
Author

CHECKED
Checker

DATE
31/08/2009 12:18:00 PM

JOB NUMBER
080225

DRAWING NUMBER
080225-DA - 210

SCALE
B