



PROPOSED WAREHOUSE AND OFFICE FACILITY

LOT 2 / 133 - 145




LENORE LANE, ERSKINE PARK, NSW.






LOGOS PROPERTY GROUP
SUITE 2, L29 , Aurora Place,
88 Philip Street, Sydney NSW 2000
t: + 61 2 8197 3900

MATERIAL FINISHES SPECIFICATION


PRECAST CONCRETE - PAINT COLOUR

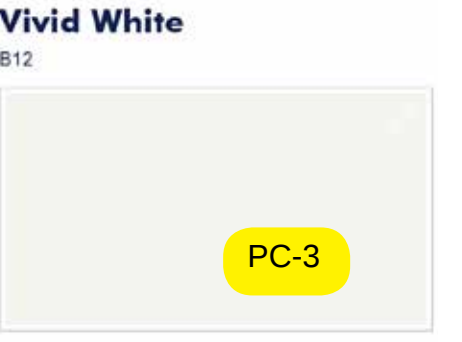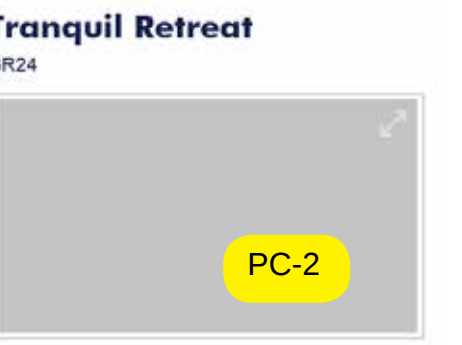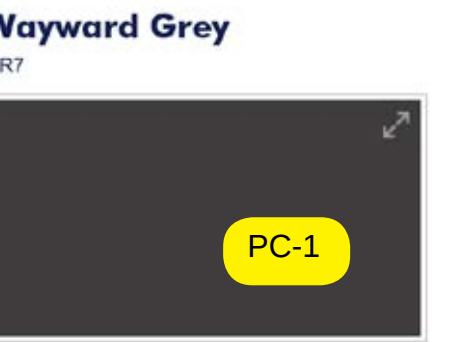

CORRUGATED METAL WALL / ROOF CLADDING

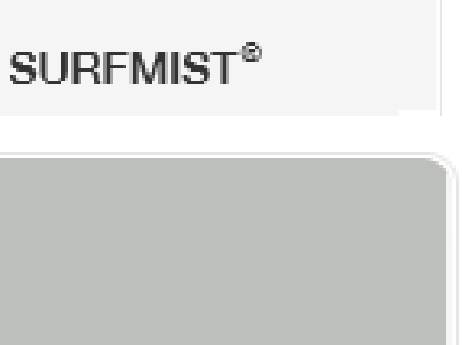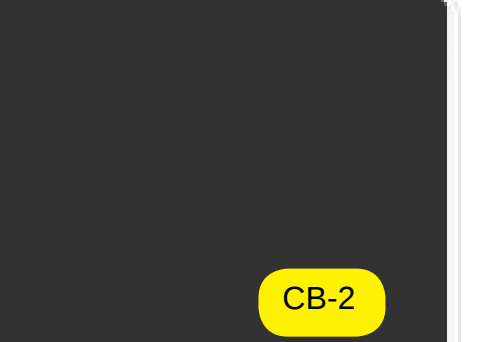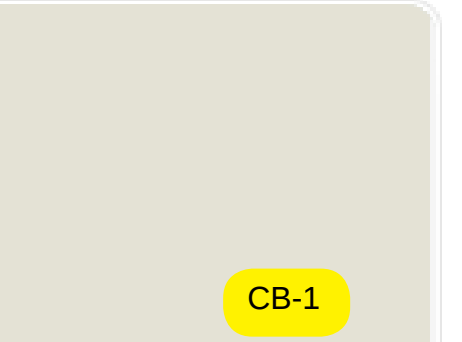


METALLIC CLADDING - OFFICE

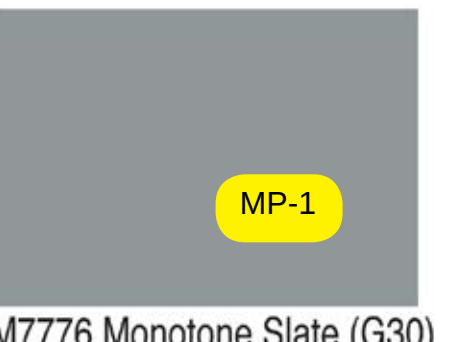

M7776 Monotone Slate (G30)


OFFICE GLAZING

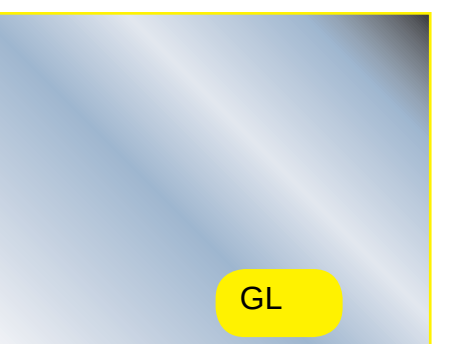


TINTED OFFICE GLAZING

LOT 2, 133-145 LENORE DRV, ERSKINE PARK


REV C
DA-M-01

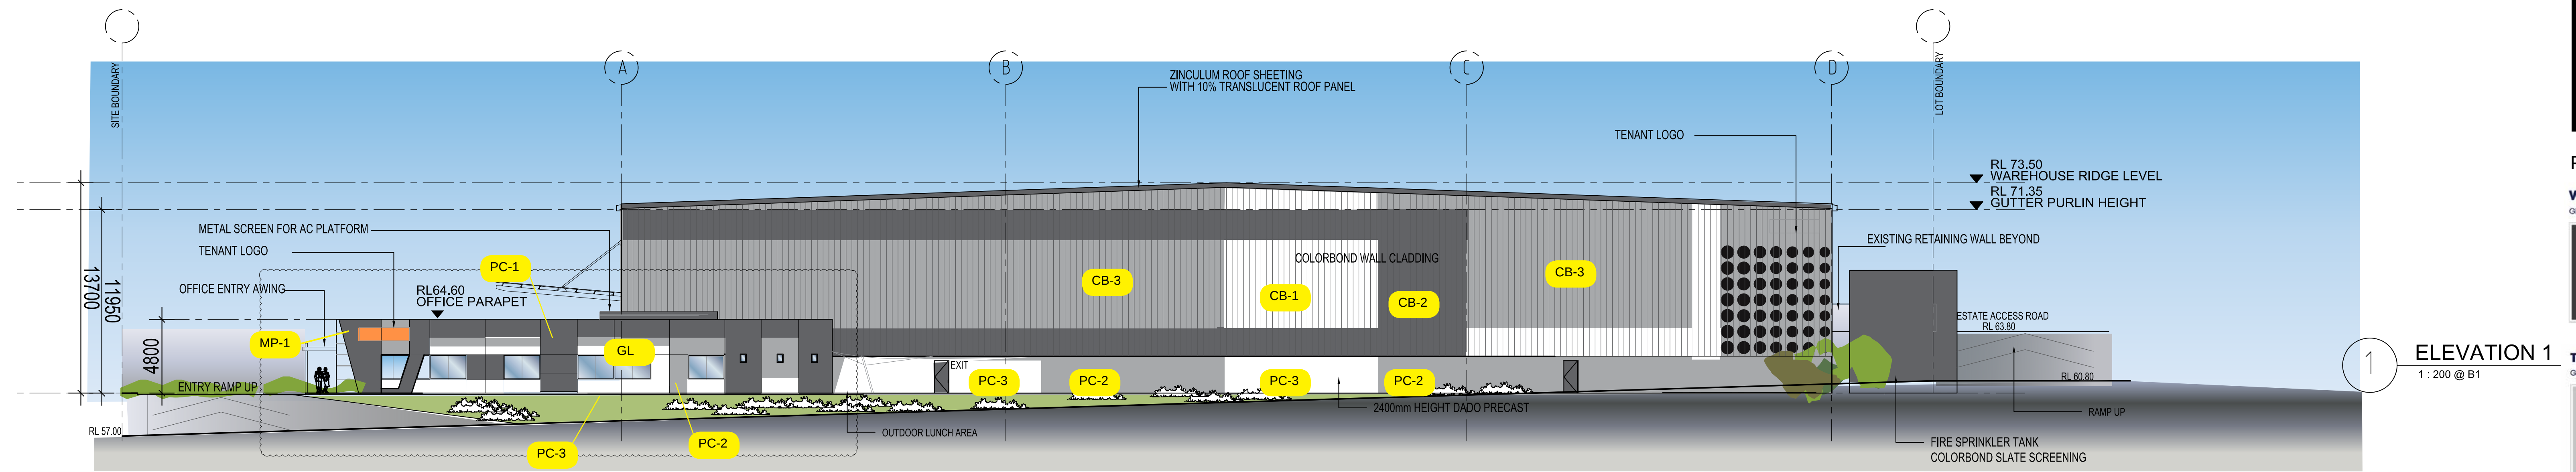


1 ELEVATION 1
1 : 200 @ B1

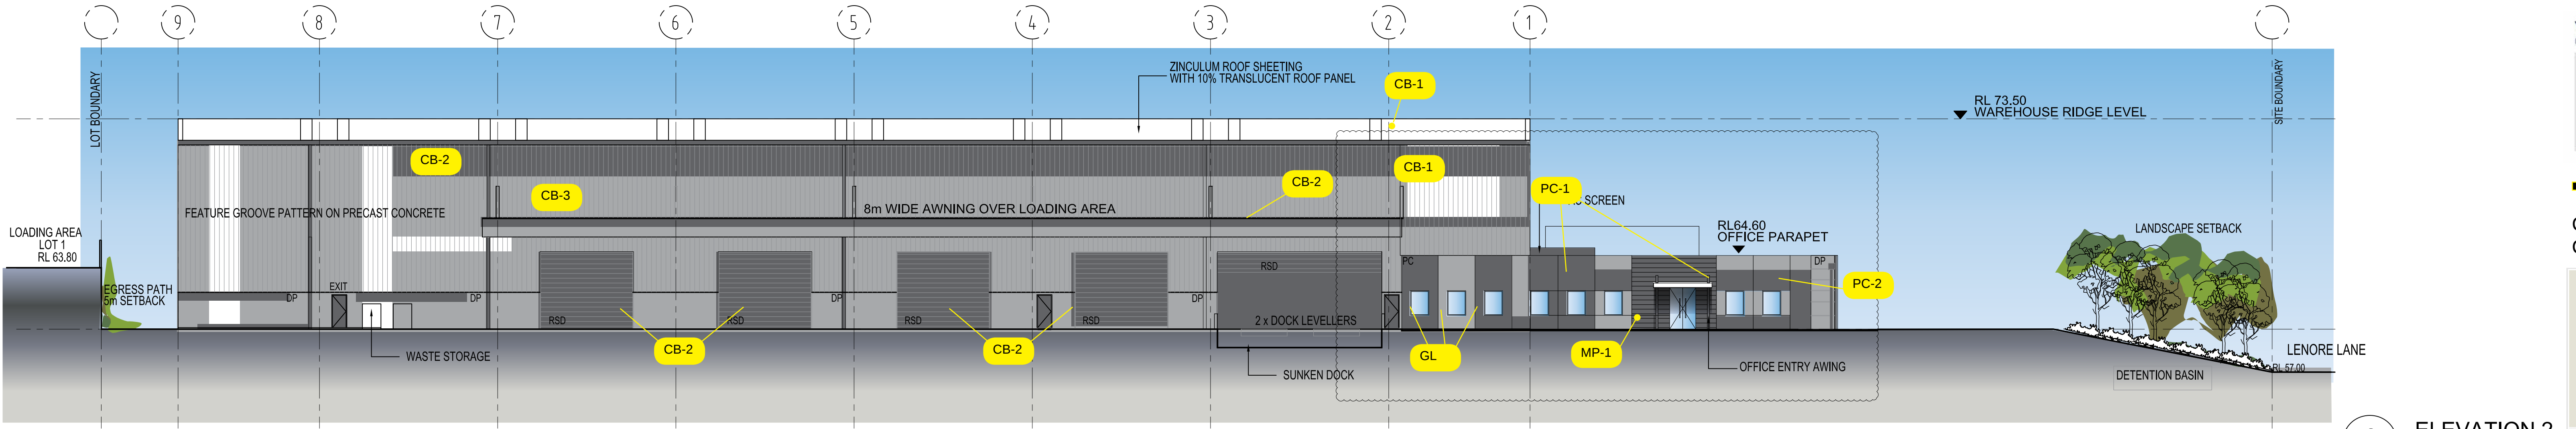

2 ELEVATION 2
1 : 200 @ B1

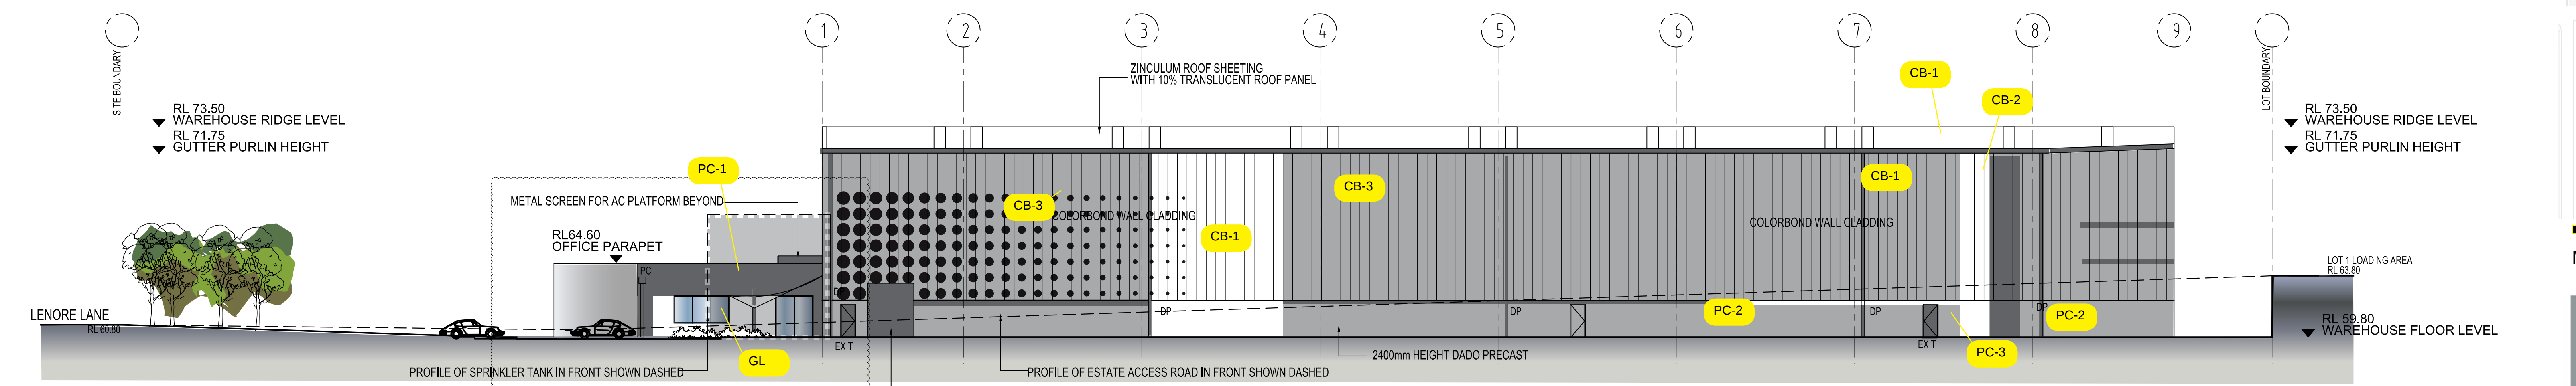


3 ELEVATION 3
1 : 200 @ B1

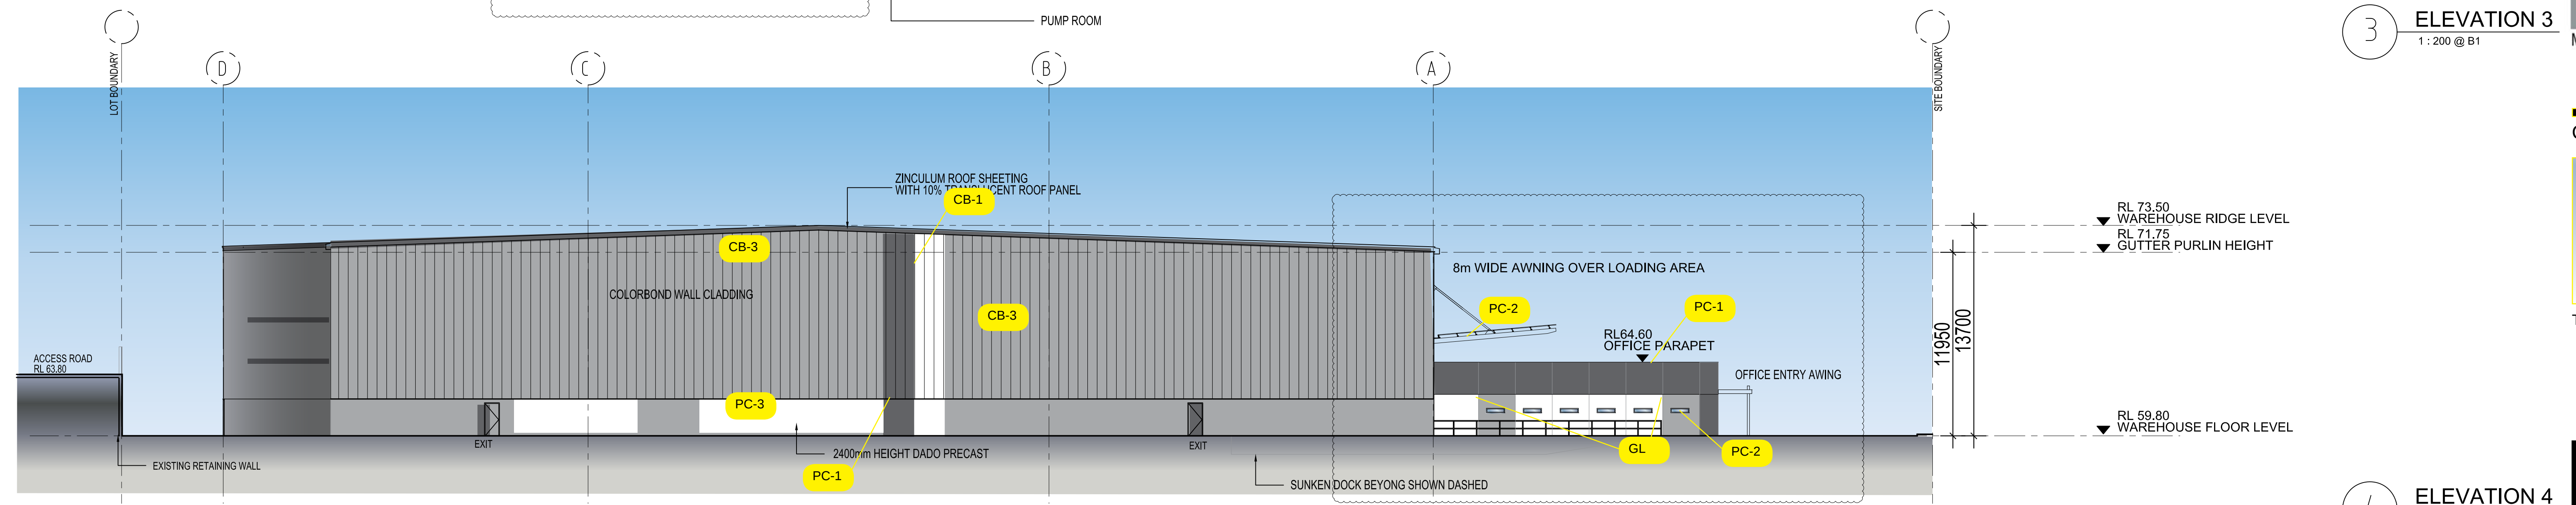

4 ELEVATION 4
1 : 200 @ B1



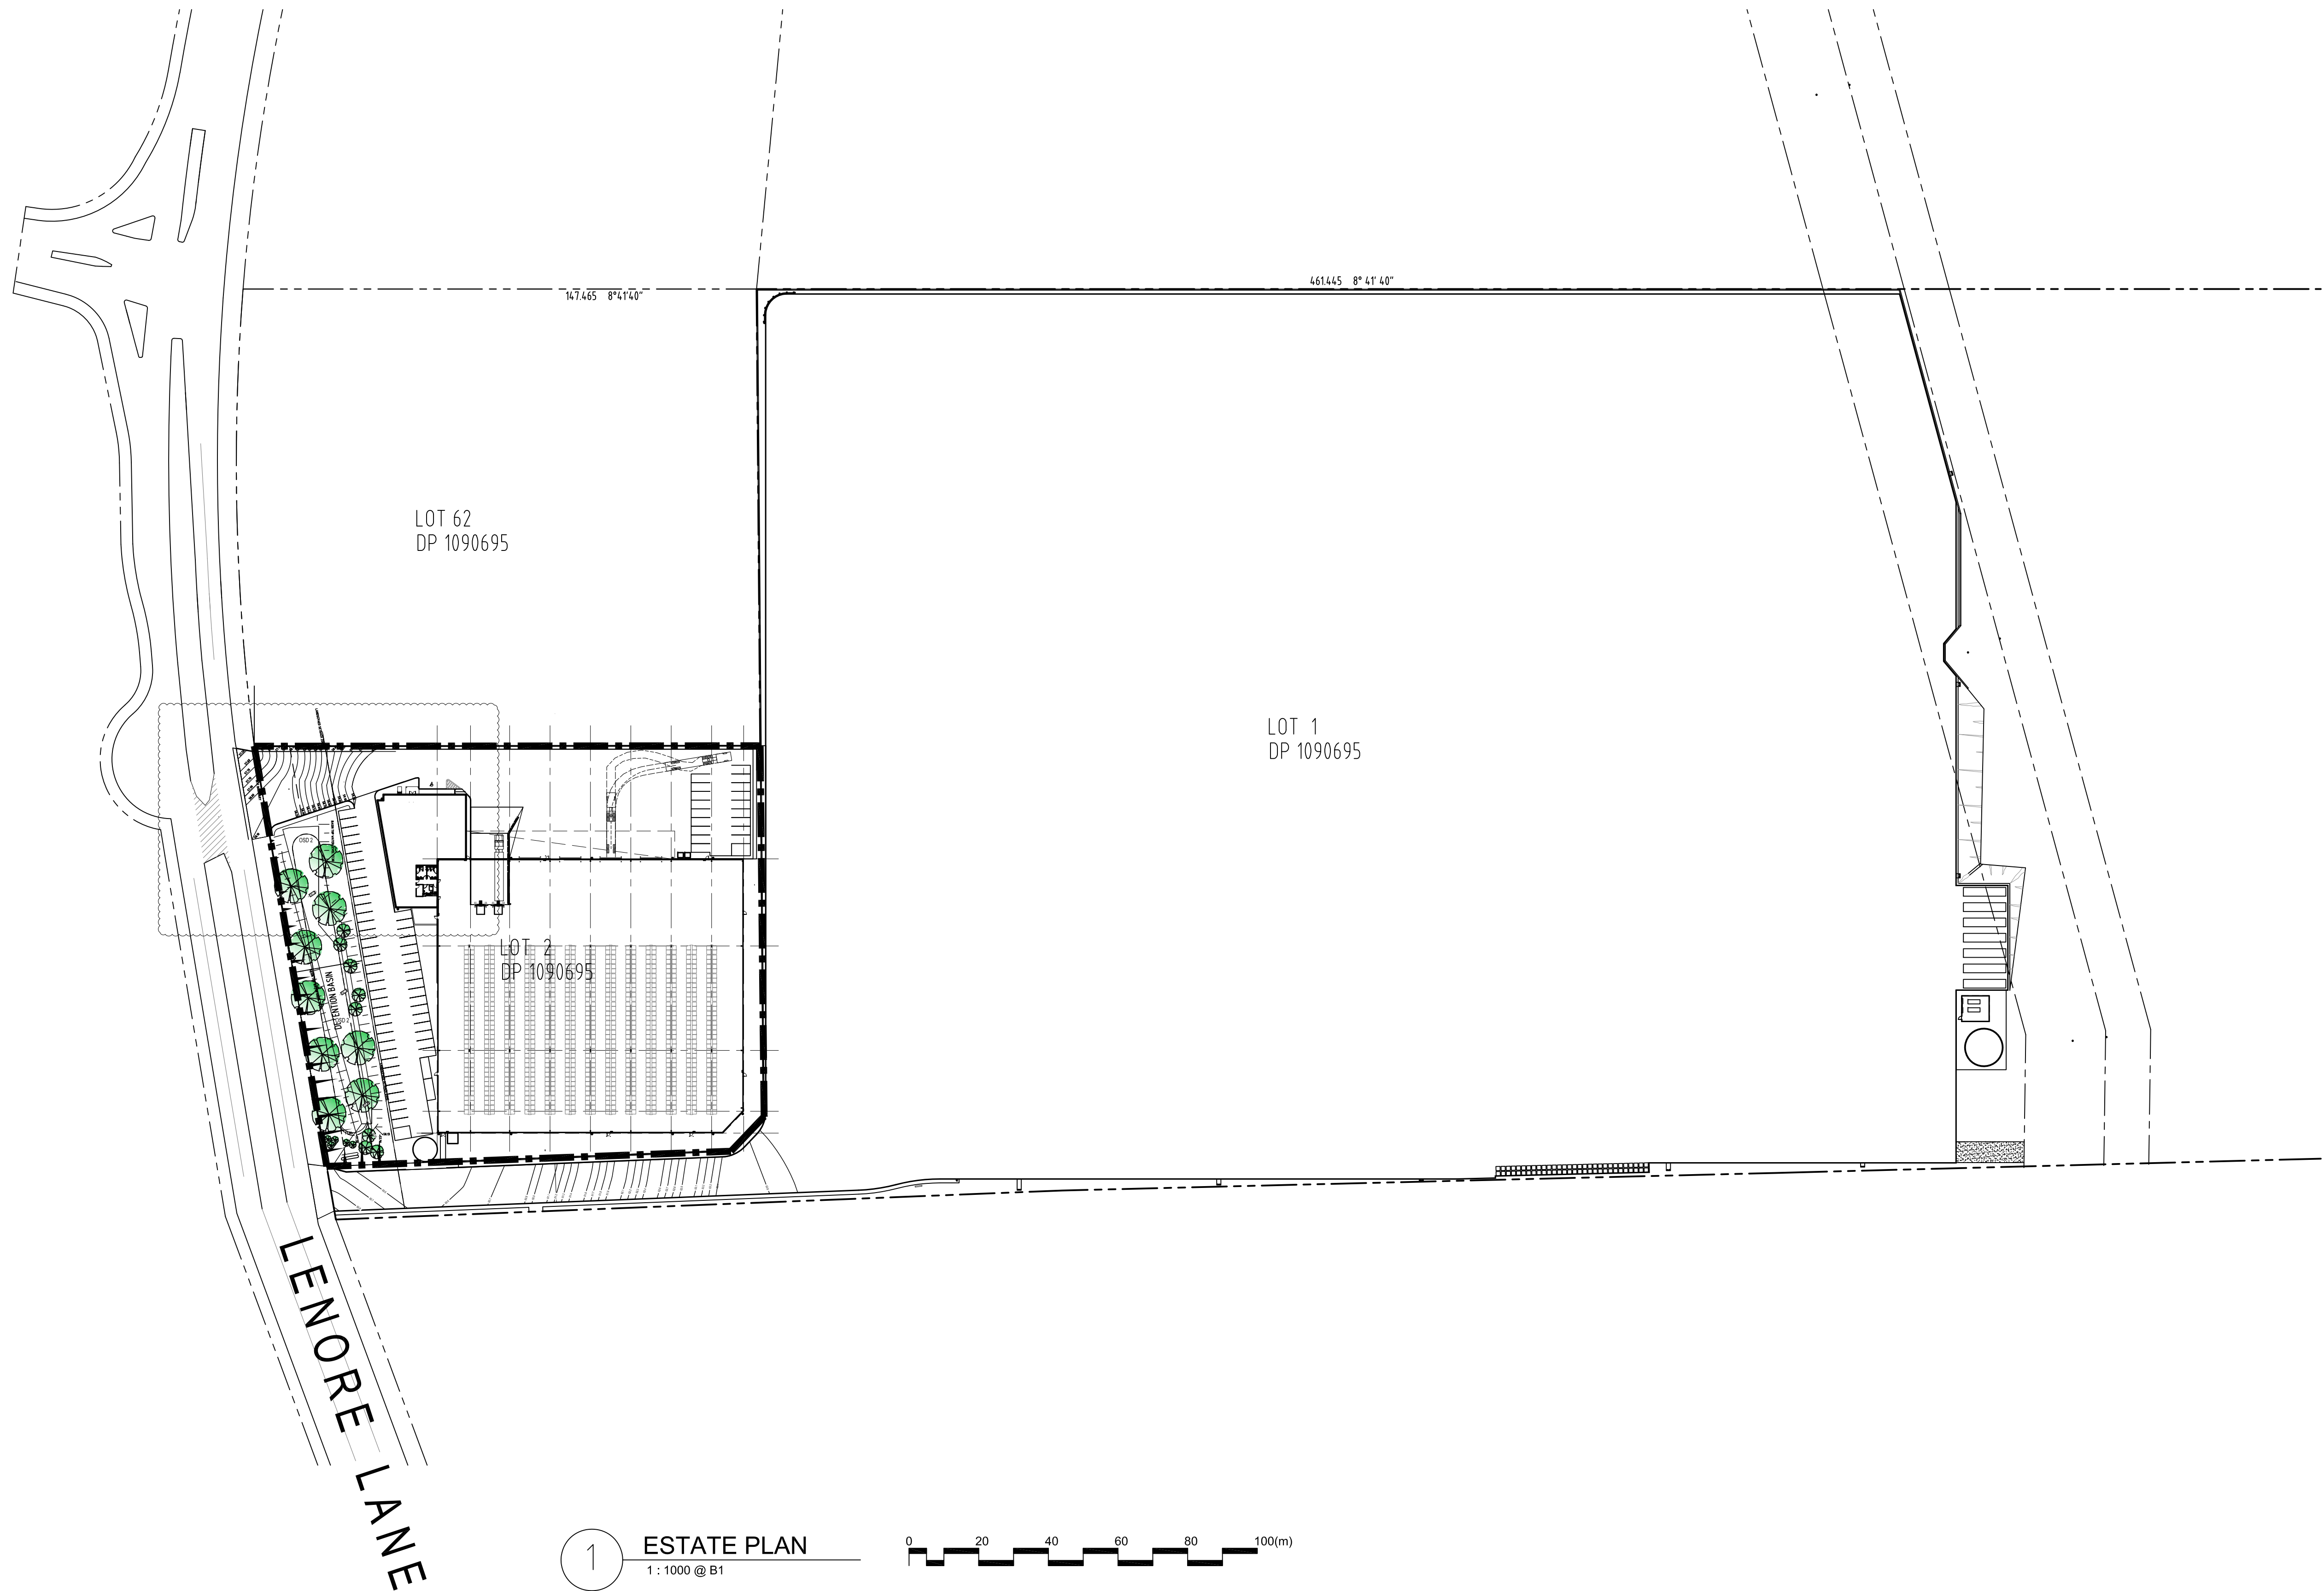

1 ESTATE PLAN
1:1000 @ B1




Notes
DO NOT SCALE OF DRAWING - DIMENSIONS & LEVELS TO BE VERIFIED PRIOR TO COMMENCEMENT OF WORK WITH FIGURED DIMENSIONS IN PREFERENCE TO SCALED DIMENSIONS.
MATERIALS & WORKMANSHIP TO BE IN STRICT ACCORDANCE WITH ALL RELEVANT S.A.A. STANDARDS, S.C.A. AND LOCAL AUTHORITIES REQUIREMENTS.
THIS DRAWING IS SUBJECT TO COPYRIGHT AND IS THE PROPERTY OF THE AUTHOR. THIS DRAWING MUST NOT BE RETAINED, COPIED OR USED WITHOUT THE GIVEN AUTHORITY OF LOGOS PROPERTY GROUP

Revisions			
2	11.04.16	DA AMENDMENT	
1	16.12.15	DA SUBMISSION	


LOGOS
LOGOS PROPERTY GROUP
SUITE 2, L29, Aurora Place,
88 Philip Street, Sydney NSW 2000
t: + 61 2 8197 6300

Project:
PROPOSED WAREHOUSE
LOT 62 / 133 - 145
LENORE LANE, ERSKINE PARK, NSW.

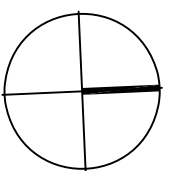


Drawing Title: **ESTATE PLAN**

Date:	Scale:	Drawn:	Project number:	Drawing number:	Issue:
11/04/16	shown	AA	SPC	ERSK-DA-001	2

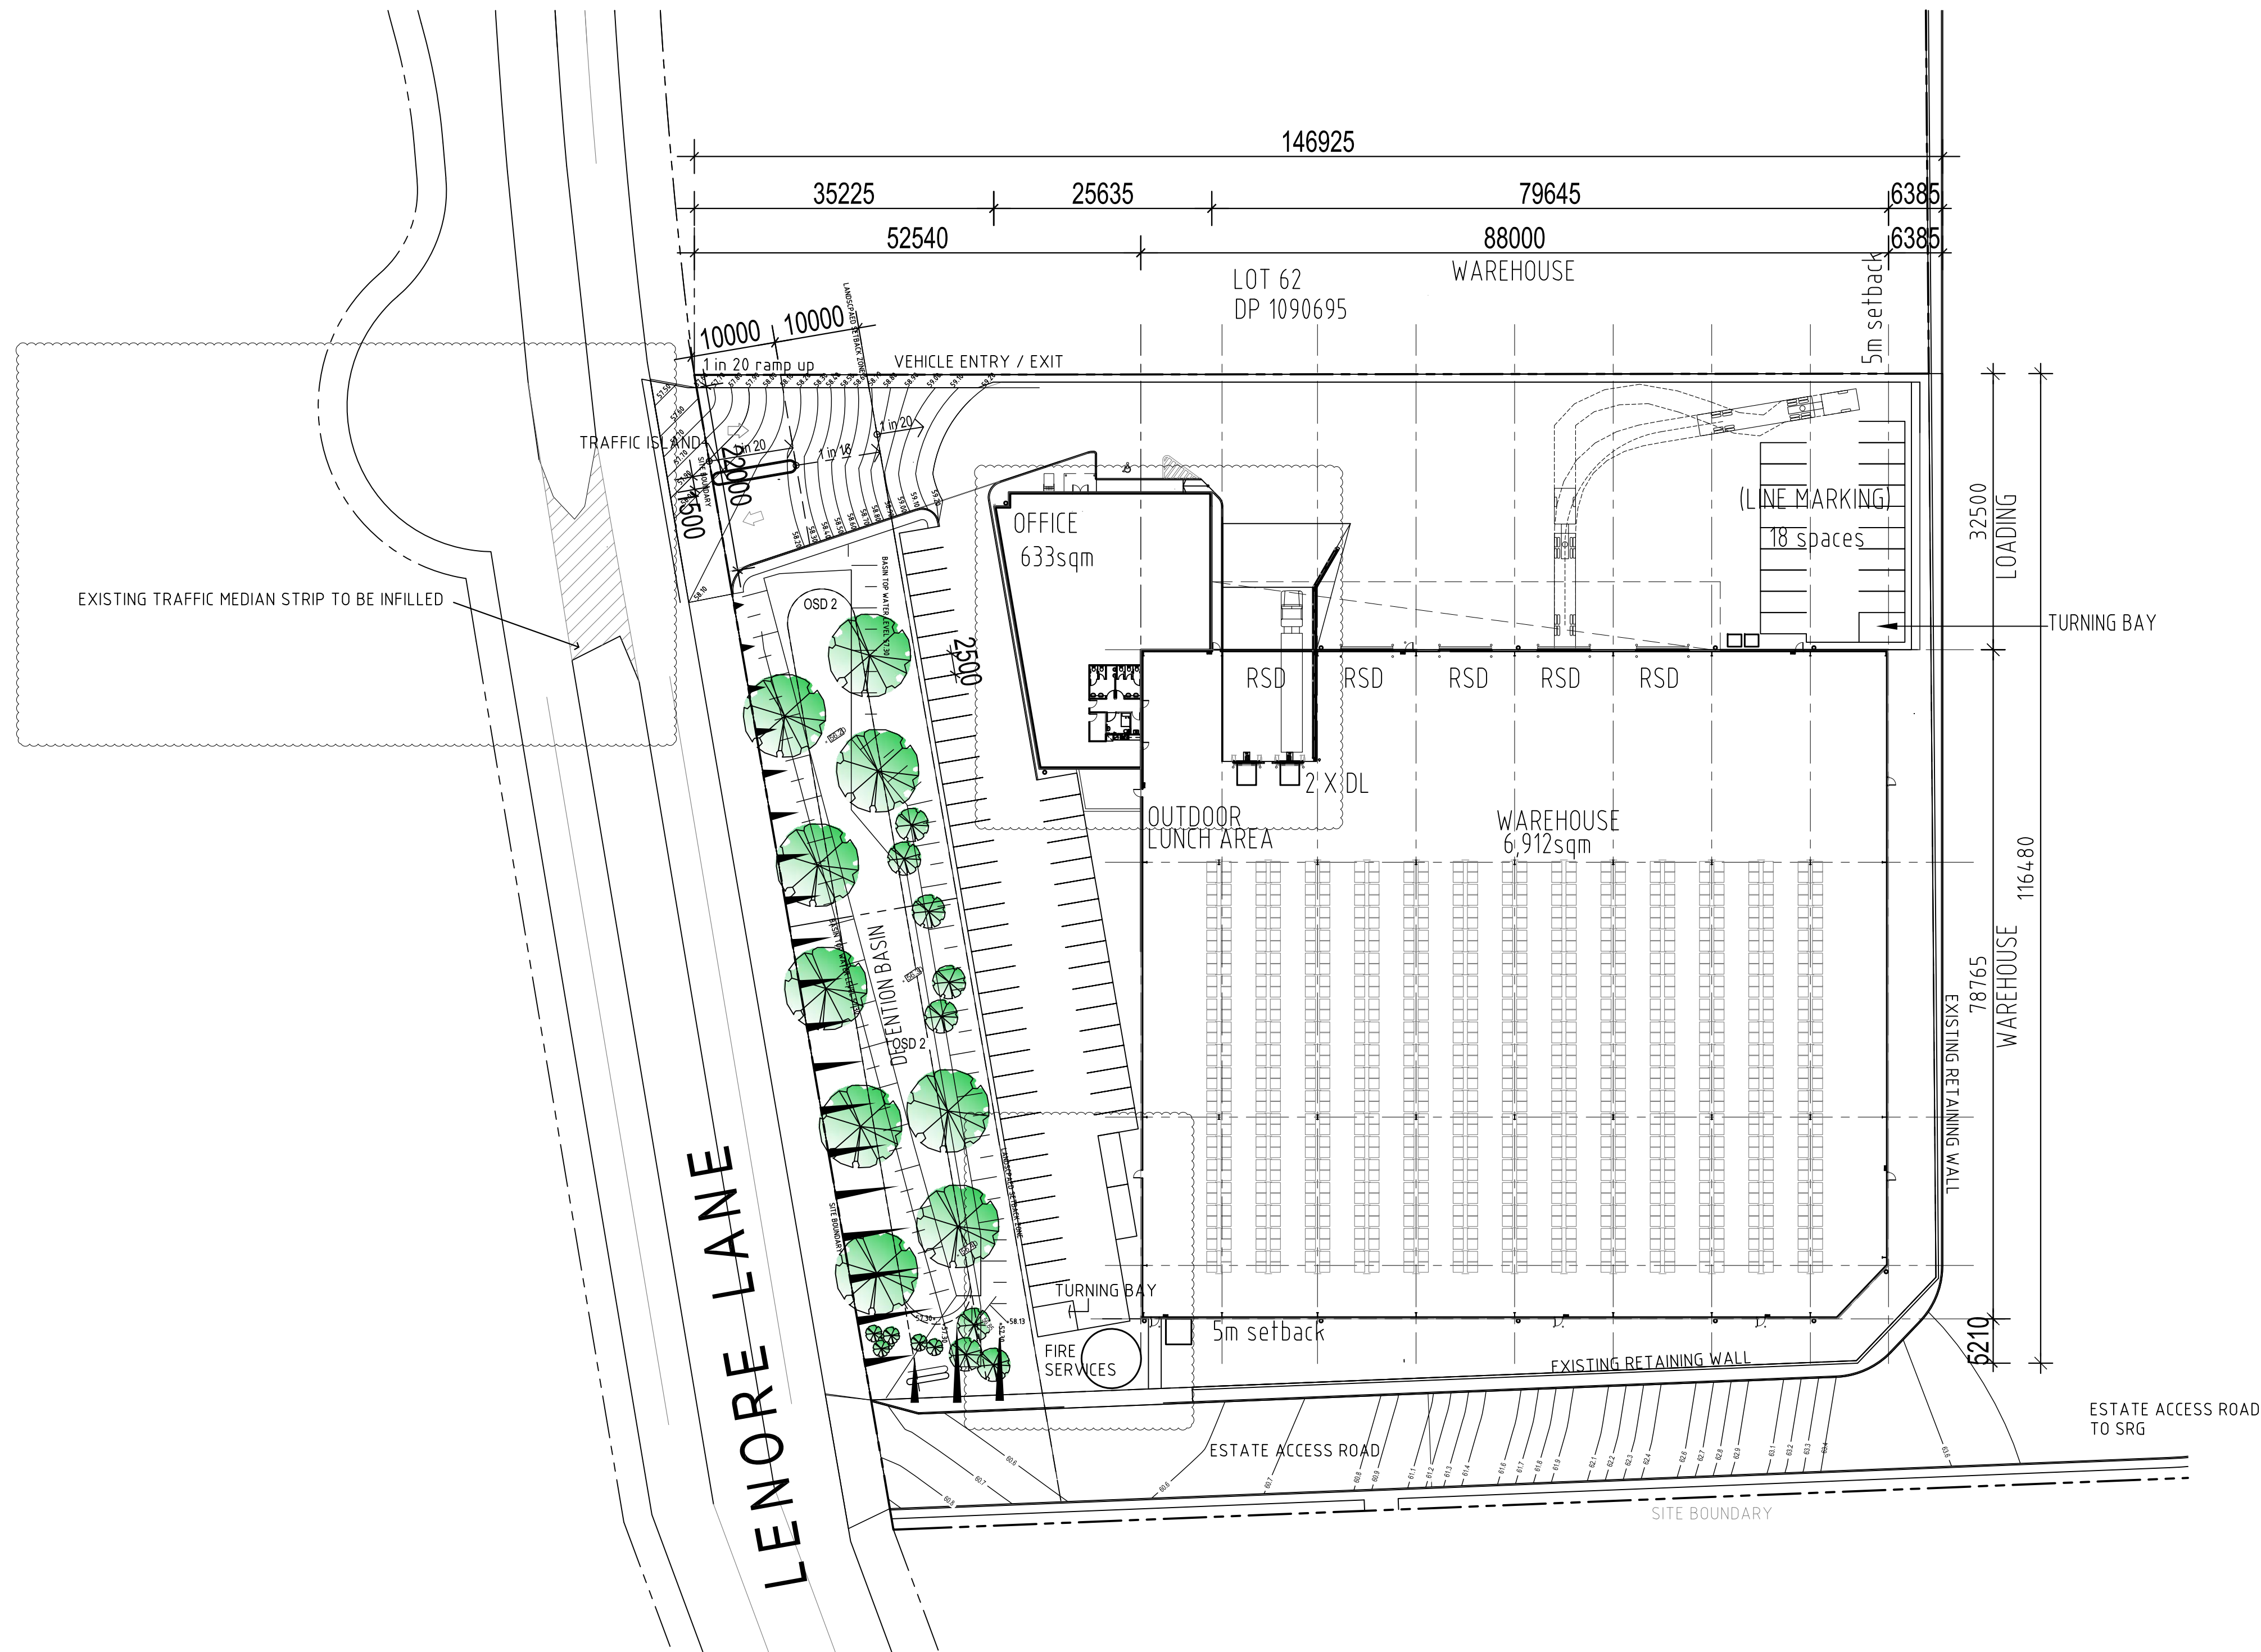

1 LOT 2 SITE PLAN
1 : 500 @ B1

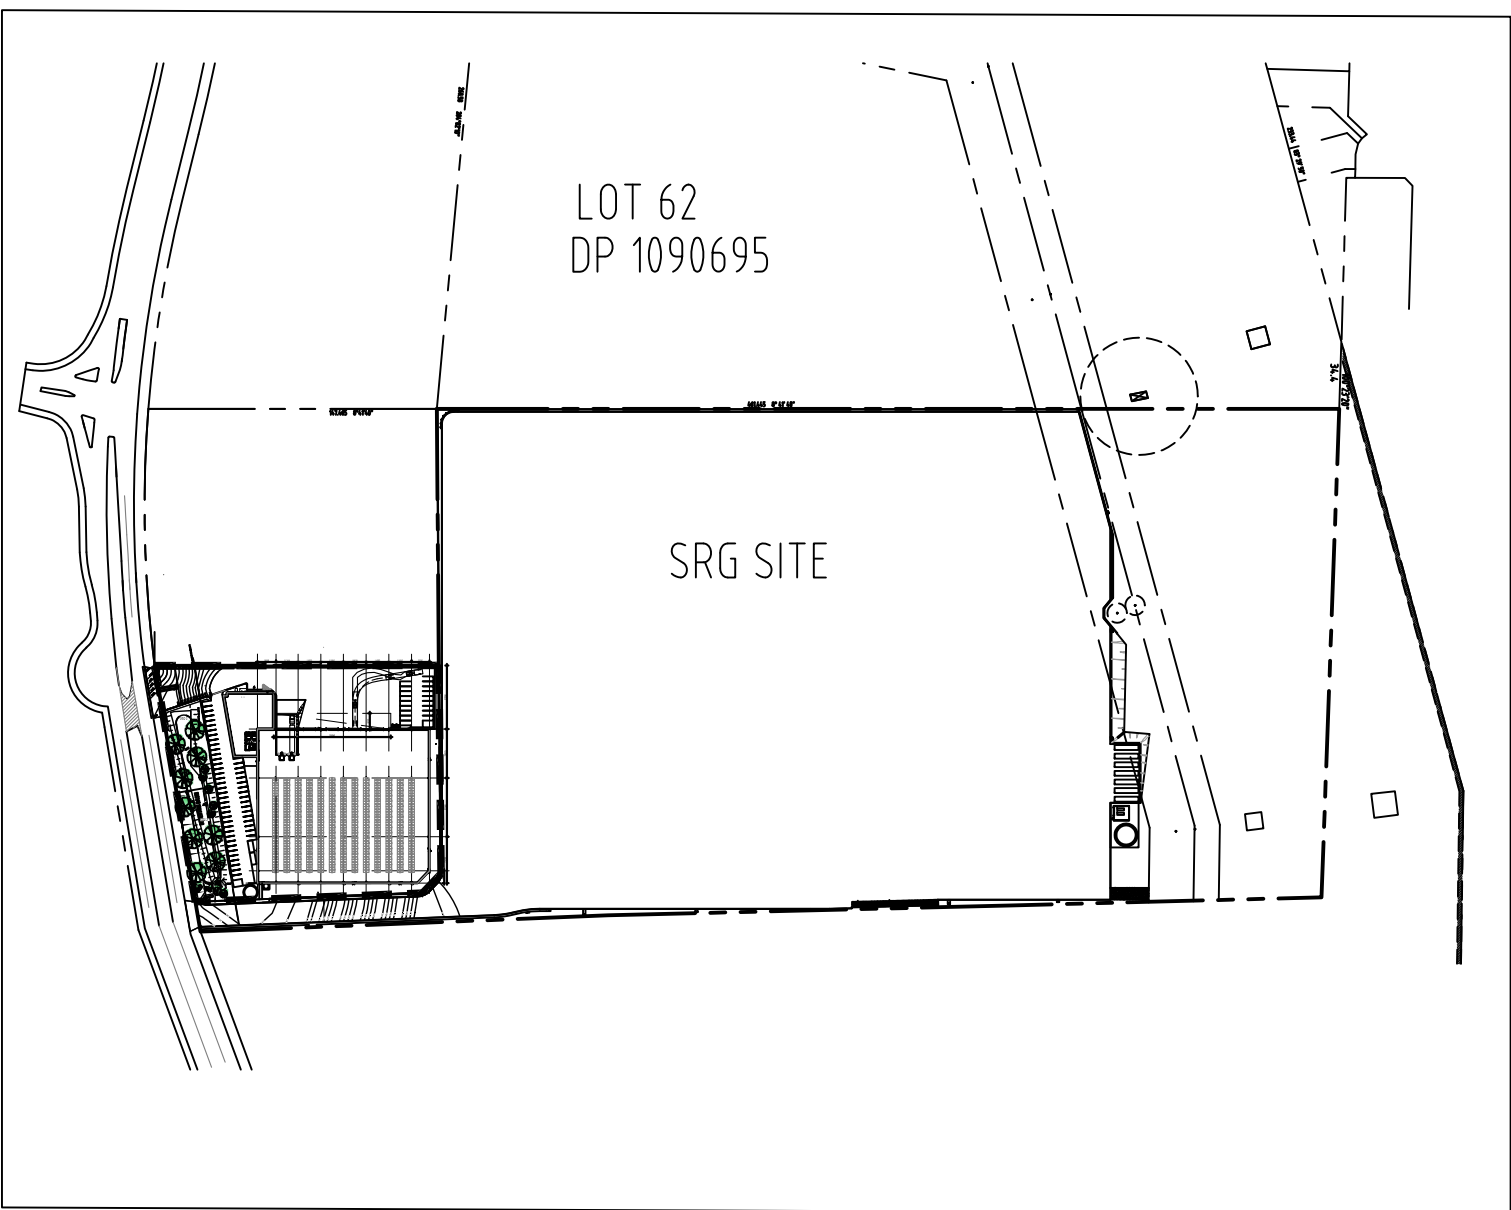

1 LOCATION PLAN
1 : 500 @ B1

SCHEDULE OF AREAS	
SITE AREA	15 895 sqm
DETENTION BASIN AREA (included in site area)	2 156 sqm
developable land	13 739 sqm
WAREHOUSE	6,912 sqm
OFFICE - (GF)	633 sqm
TOTAL BUILDING AREA	7,545 sqm
AWNING 1 - 8m wide - doors on grade (with 2 sunken docks)	544sqm
PAVEMENT AREAS	
LIGHT DUTY PAVEMENT (includes carpark / driveways) (75 cars provided including 1 disabled space)	1,315 sqm
HEAVY DUTY PAVEMENT (includes driveways / hardstand / truck turning areas)	3,555 sqm


Notes
DO NOT SCALE OF DRAWING - DIMENSIONS & LEVELS TO BE VERIFIED PRIOR TO COMMENCEMENT OF WORK WITH FIGURED DIMENSIONS IN PREFERENCE TO SCALED DIMENSIONS.
MATERIALS & WORKMANSHIP TO BE IN STRICT ACCORDANCE WITH ALL RELEVANT S.A.A. STANDARDS, S.C.A AND LOCAL AUTHORITIES REQUIREMENTS.
THIS DRAWING IS SUBJECT TO COPYRIGHT AND IS THE PROPERTY OF THE AUTHOR. THIS DRAWING MUST NOT BE RETAINED, COPIED OR USED WITHOUT THE GIVEN AUTHORITY OF LOGOS PROPERTY GROUP

Revisions			
2	11.04.16	DA AMENDMENT	
1	16.12.15	DA SUBMISSION	

LOGOS PROPERTY GROUP
SUITE 2, L29 , Aurora Place,
88 Philip Street, Sydney NSW 2000
t + 61 2 8197 6300


Project:
PROPOSED WAREHOUSE

LOT 62 / 133 - 145
LENORE LANE, ERSKINE PARK, NSW.

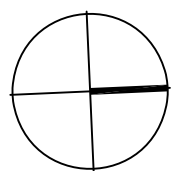

Drawing title:
LOT 2 SITE PLAN

Date:	Scale:	Drawn:	Project number:	Drawing number:	Issue:
11/04/16	shown	AA	SPC	ERSK-DA-002	2

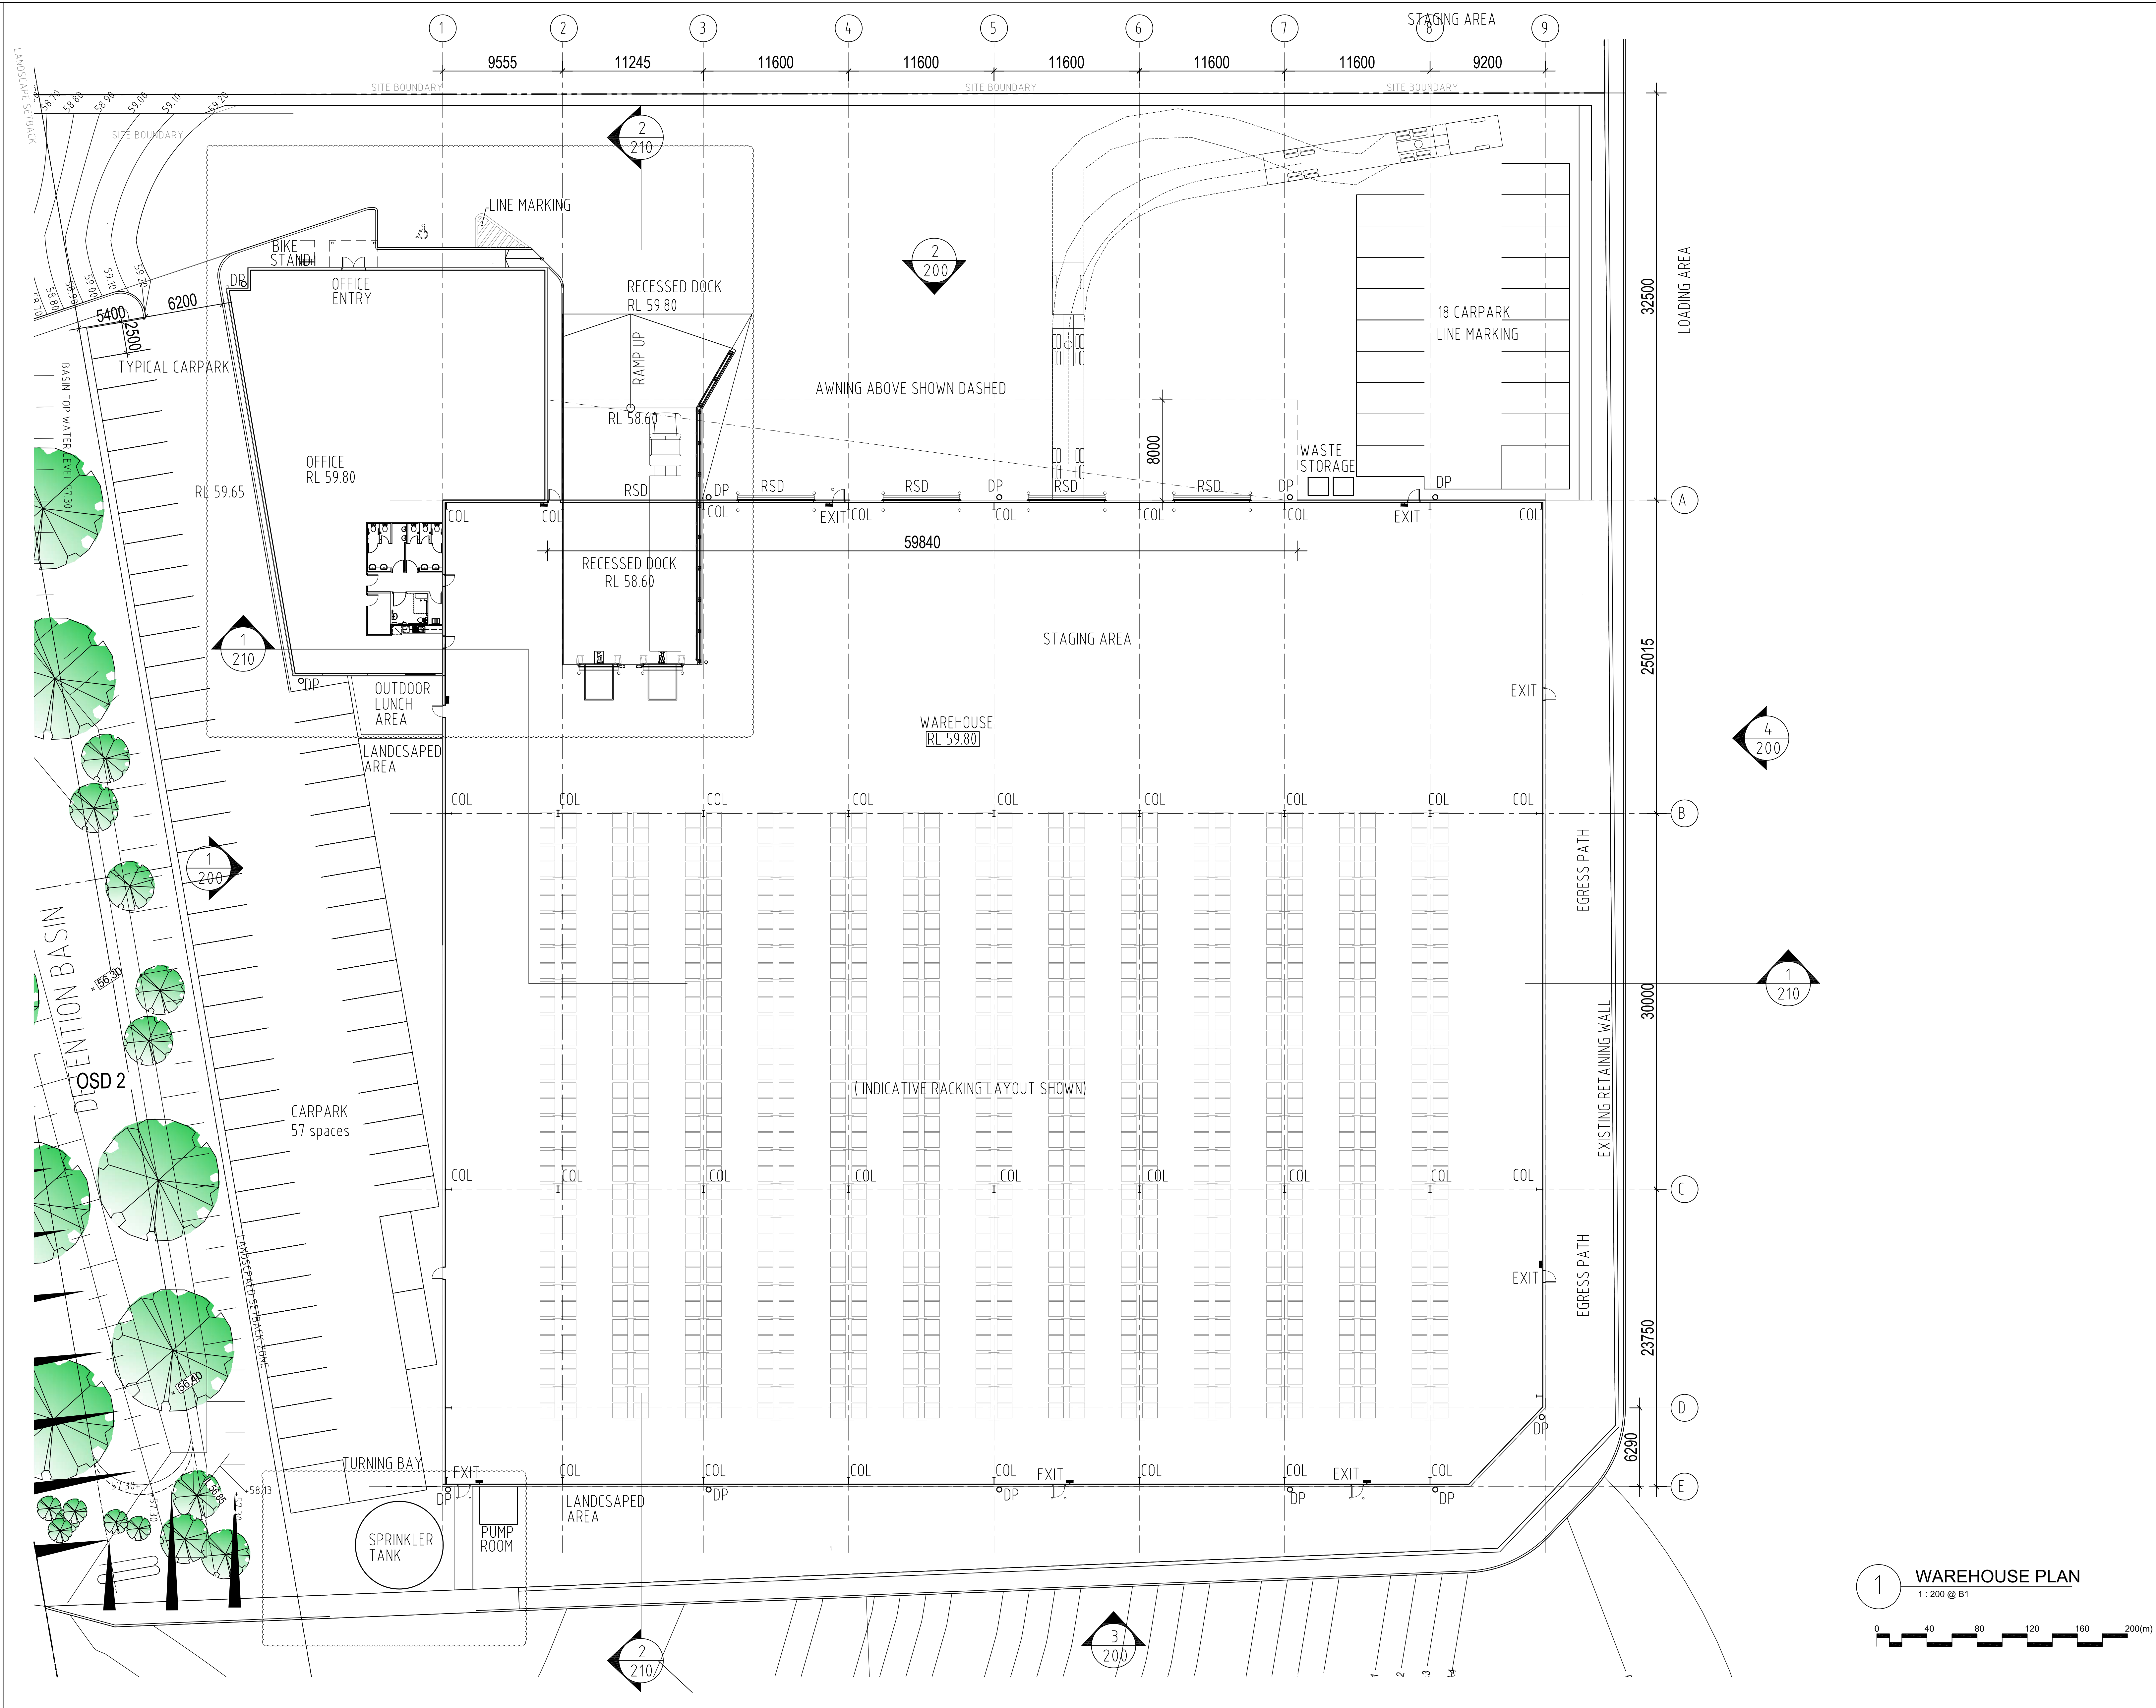

Notes

DO NOT SCALE OF DRAWING - DIMENSIONS & LEVELS TO BE VERIFIED PRIOR TO COMMENCEMENT OF WORK WITH FIGURED DIMENSIONS IN PREFERENCE TO SCALED DIMENSIONS.

MATERIALS & WORKMANSHIP TO BE IN STRICT ACCORDANCE WITH ALL RELEVANT S.A.A. STANDARDS, S.C.A. AND LOCAL AUTHORITIES REQUIREMENTS.


THIS DRAWING IS SUBJECT TO COPYRIGHT AND IS THE PROPERTY OF THE AUTHOR. THIS DRAWING MUST NOT BE REPRODUCED, COPIED OR USED WITHOUT THE GIVEN AUTHORITY OF LOGOS PROPERTY GROUP

Revisions			
2	04.04.16	DA AMENEMENT	
1	16.12.15	DA SUBMISSION	

LOGOS PROPERTY GROUP
SUITE 2, L29, Aurora Place,
88 Philip Street, Sydney NSW 2000
t + 61 2 8197 6300



Project:
PROPOSED WAREHOUSE

LOT 62 / 133 - 145
LENORE LANE, ERSKINE PARK, NSW.

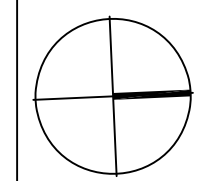

Drawing title:
**WAREHOUSE
FLOOR PLAN**

Date:	Scale:	Drawn:	Project number:	Drawing number:	Issue:
11/04/16	1:200	AA	SPC	ERSK-DA-100	2

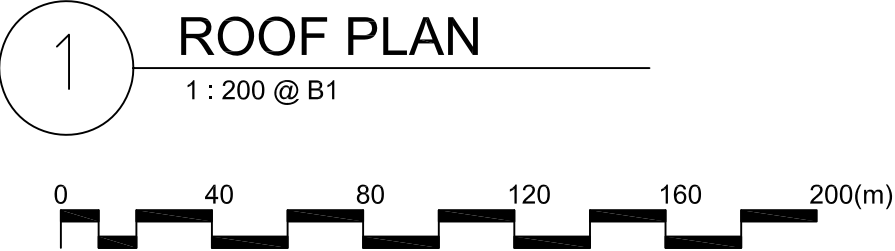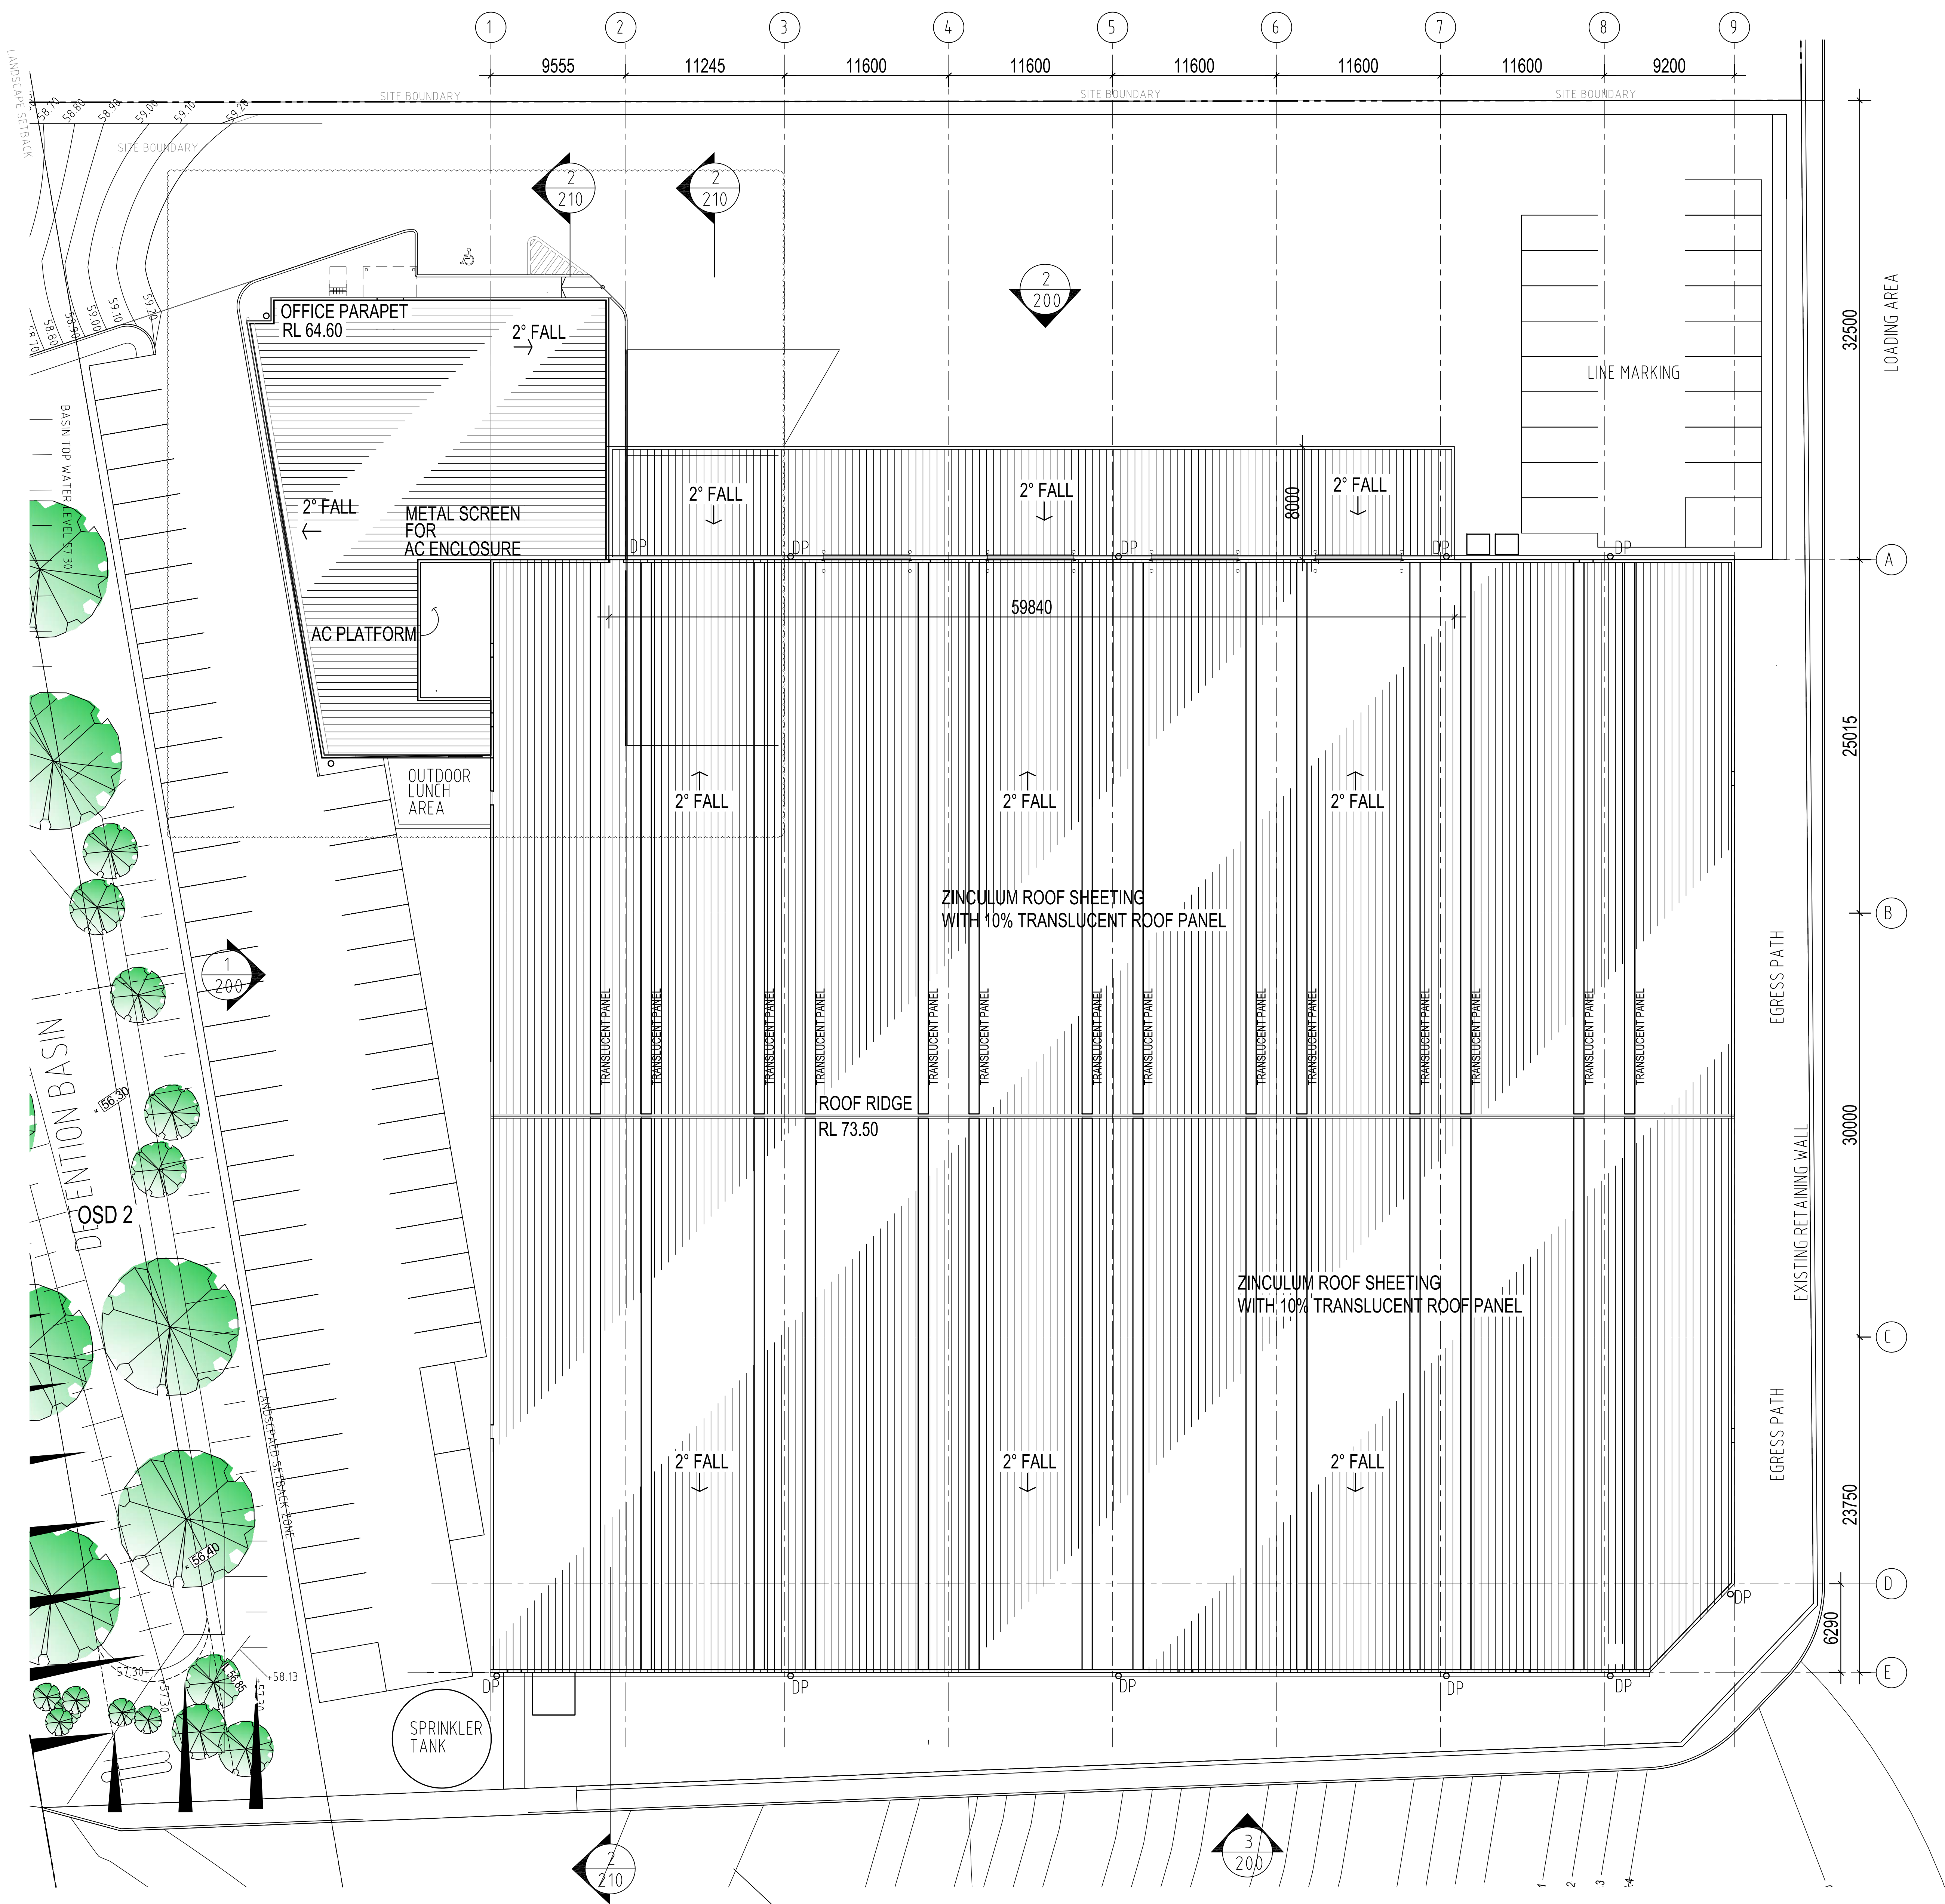

Notes

DO NOT SCALE OF DRAWING - DIMENSIONS & LEVELS TO BE VERIFIED PRIOR TO COMMENCEMENT OF WORK WITH FIGURED DIMENSIONS IN PREFERENCE TO SCALED DIMENSIONS.

MATERIALS & WORKMANSHIP TO BE IN STRICT ACCORDANCE WITH ALL RELEVANT S.A.A. STANDARDS, B.C.A. AND LOCAL AUTHORITIES REQUIREMENTS.

THIS DRAWING IS SUBJECT TO COPYRIGHT AND IS THE PROPERTY OF THE AUTHOR. THIS DRAWING MUST NOT BE REPRODUCED, COPIED OR USED WITHOUT THE GIVEN AUTHORITY OF LOGOS PROPERTY GROUP


Revisions			
2	11.04.16	DA AMENDMENT	
1	16.12.15	DA SUBMISSION	

LOGOS


LOGOS PROPERTY GROUP
SUITE 2, L29, Aurora Place,
88 Philip Street, Sydney NSW 2000
t: + 61 2 8197 6300

Project:
PROPOSED WAREHOUSE

LOT 62 / 133 - 145
LENORE LANE, ERSKINE PARK, NSW.

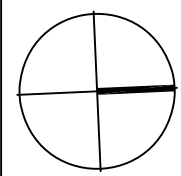

Drawing Title: ROOF PLAN					
Date:	Scale:	Drawn:	Project number:	Drawing number:	Issue:
11/04/16	1:200	AA	SPC	ERSK-DA-120	2

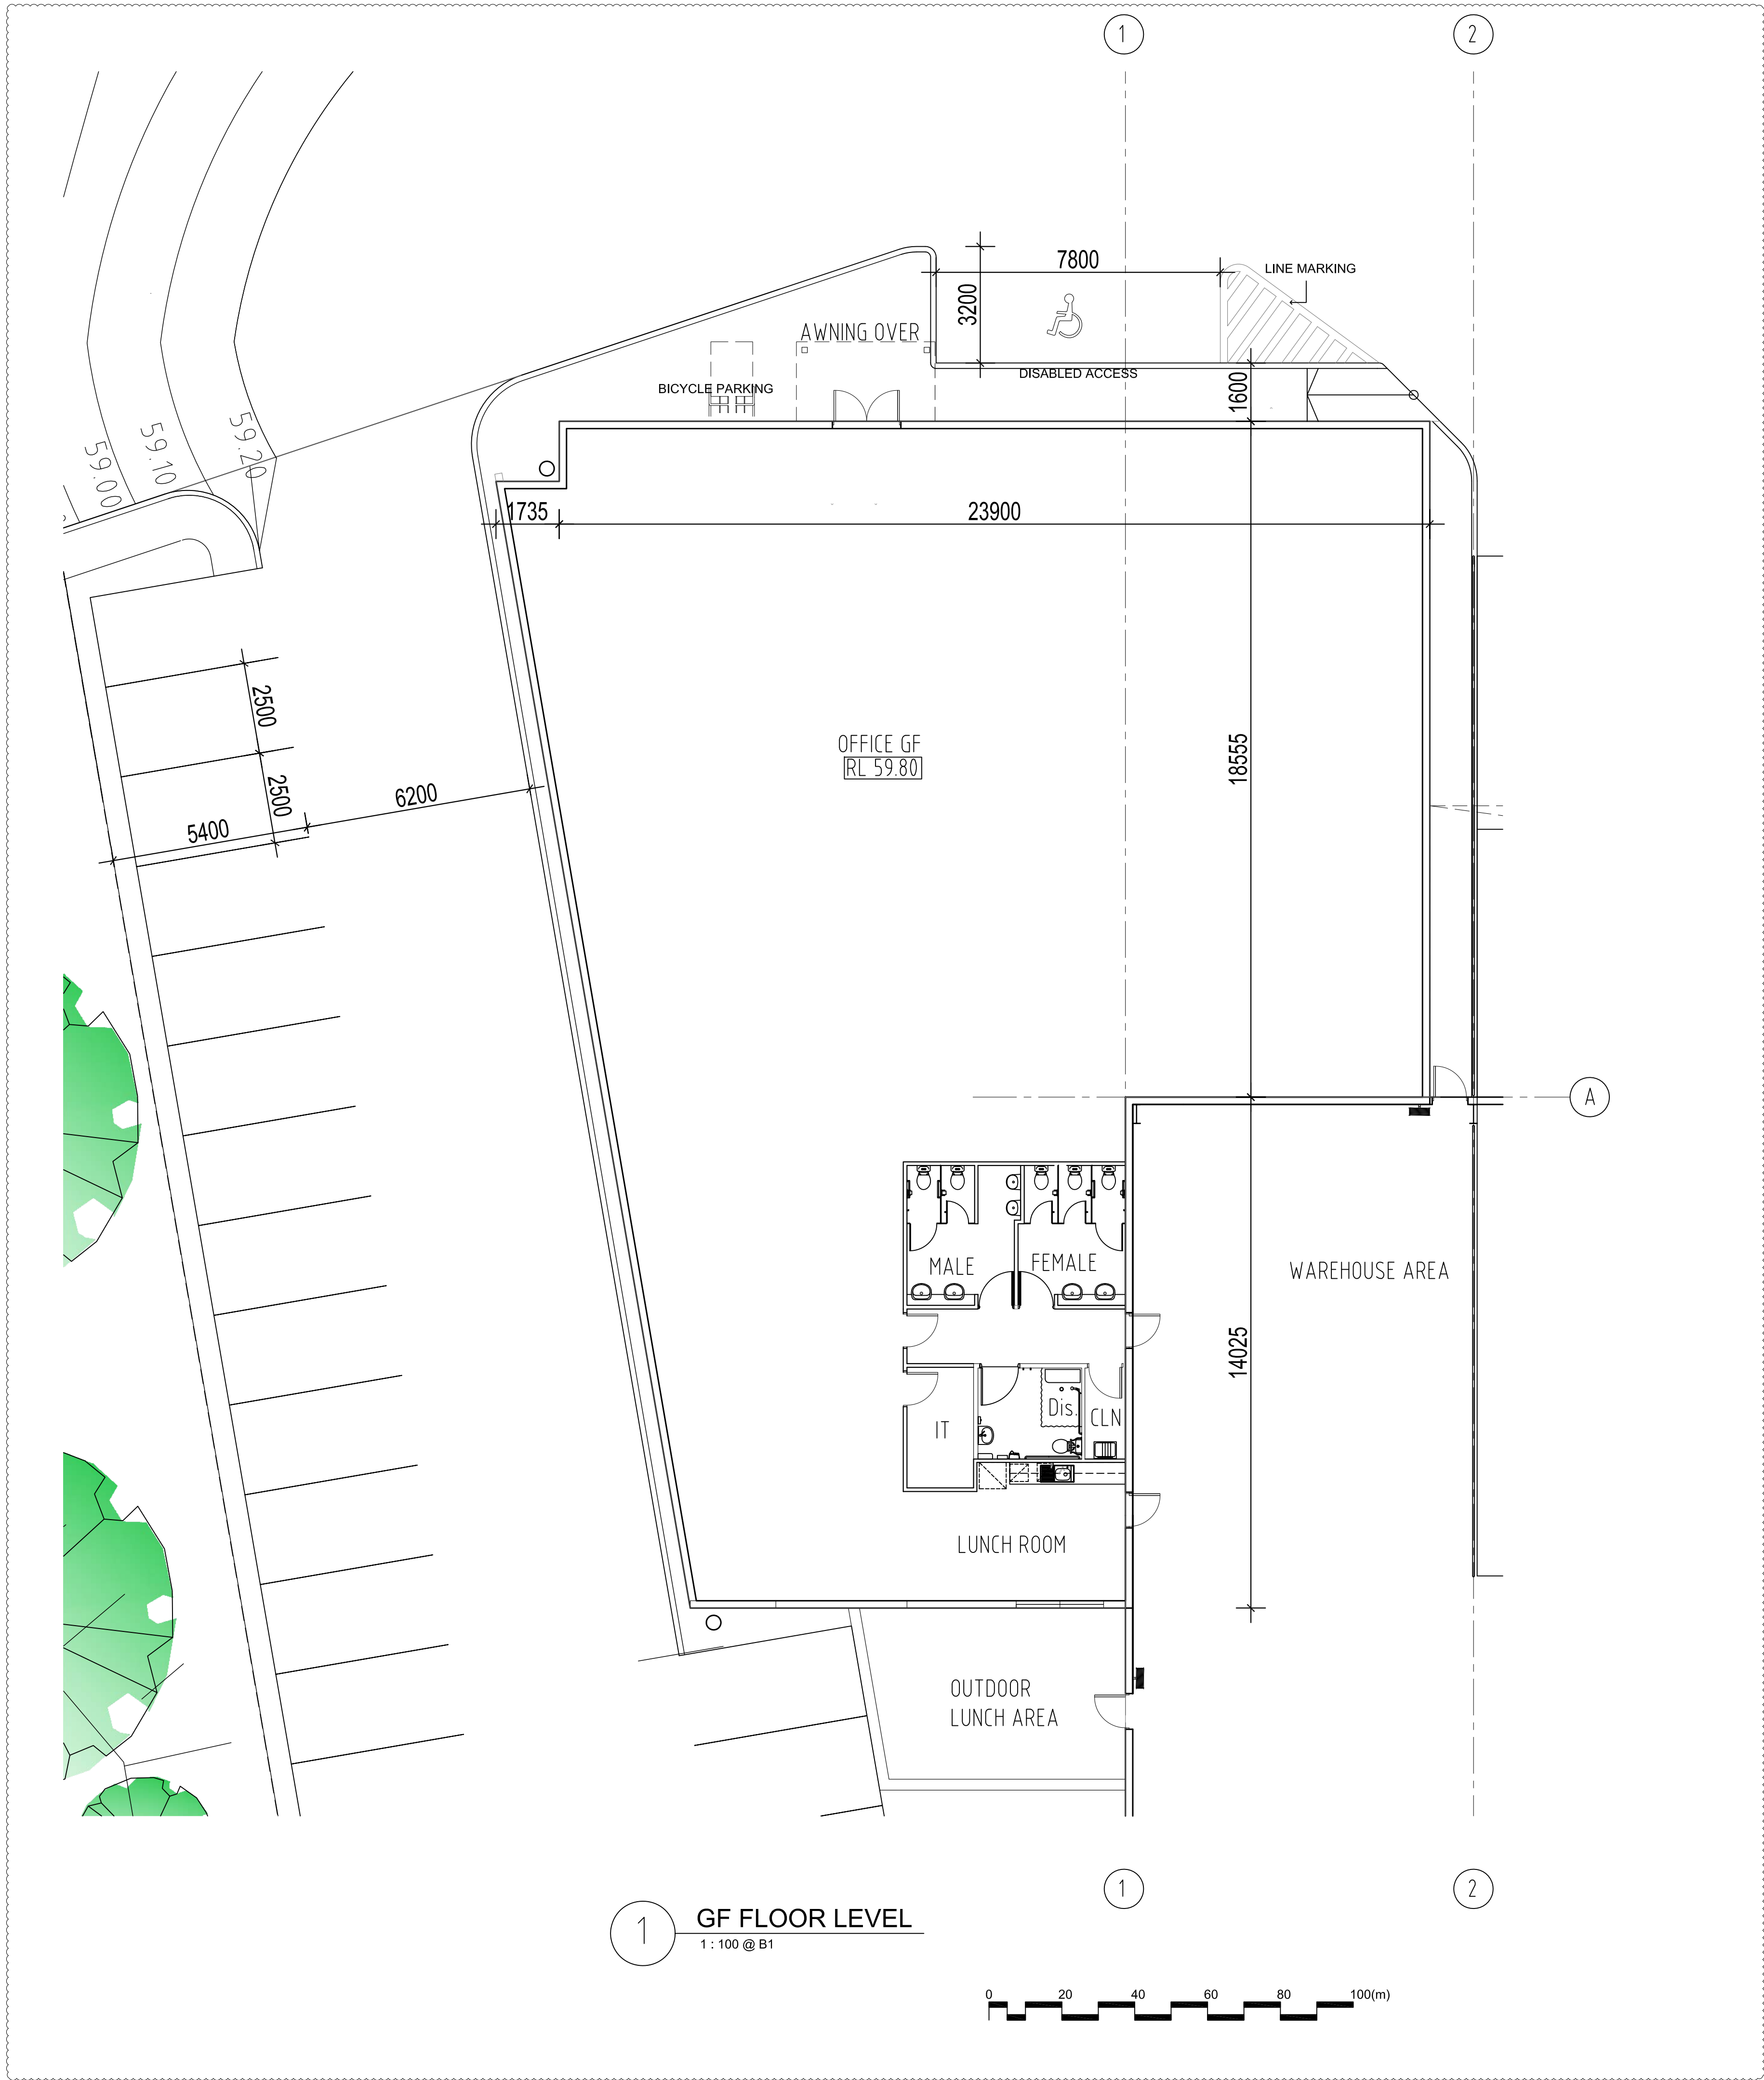

Notes

DO NOT SCALE OF DRAWING - DIMENSIONS & LEVELS TO BE VERIFIED PRIOR TO COMMENCEMENT OF WORK WITH FIGURED DIMENSIONS IN PREFERENCE TO SCALED DIMENSIONS.

MATERIALS & WORKMANSHIP TO BE IN STRICT ACCORDANCE WITH ALL RELEVANT S.A.A. STANDARDS, S.C.A. AND LOCAL AUTHORITIES REQUIREMENTS.

THIS DRAWING IS SUBJECT TO COPYRIGHT AND IS THE PROPERTY OF THE AUTHOR. THIS DRAWING MUST NOT BE RETAINED, COPIED OR USED WITHOUT THE GIVEN AUTHORITY OF LOGOS PROPERTY GROUP

Revisions			
2	11.04.16	DA AMENDMENT	
1	16.12.15	DA SUBMISSION	




LOGOS PROPERTY GROUP
SUITE 2, L29, Aurora Place,
88 Philip Street, Sydney NSW 2000
t + 61 2 8197 6300


Project:

PROPOSED WAREHOUSE


LOT 62 / 133 - 145
LENORE LANE, ERSKINE PARK, NSW.

 


Drawing Title:					
OFFICE FLOOR PLAN					
Date:	Scale:	Drawn:	Project number:	Drawing number:	Issue:
11/04/16	1:100	AA	SPC	ERSK-DA-150	2

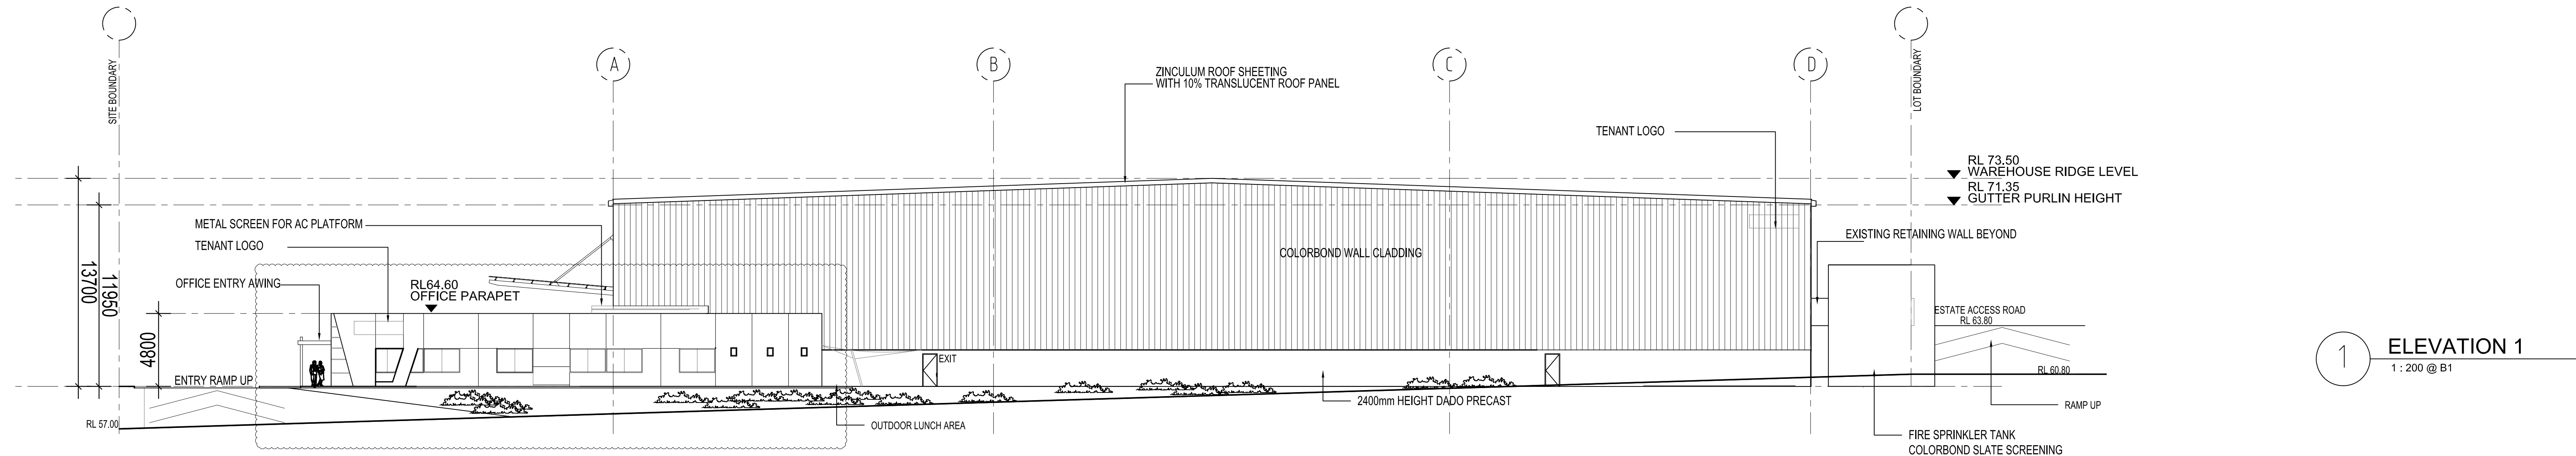


1 ELEVATION 1
1 : 200 @ B1

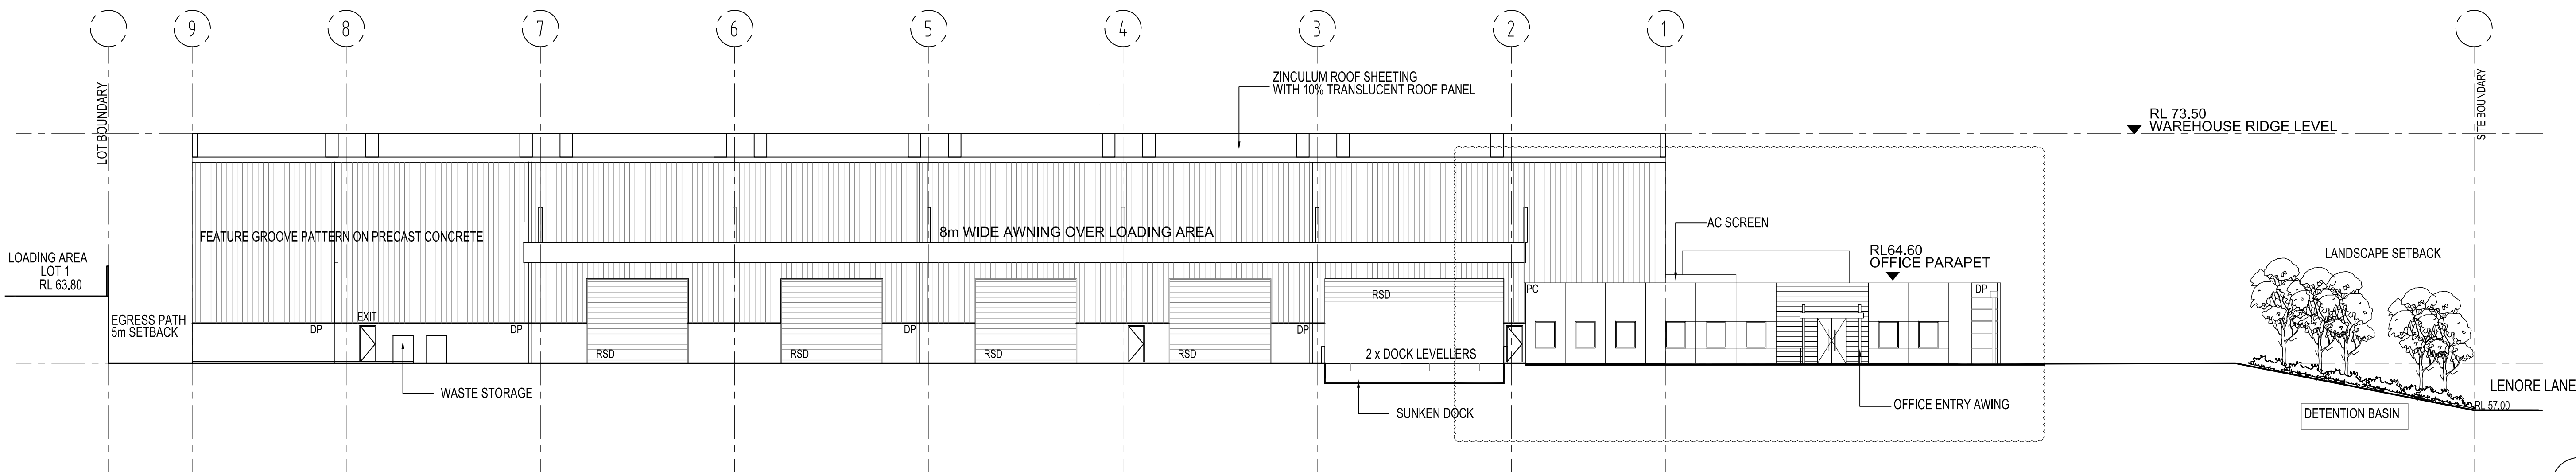

2 ELEVATION 2
1 : 200 @ B1

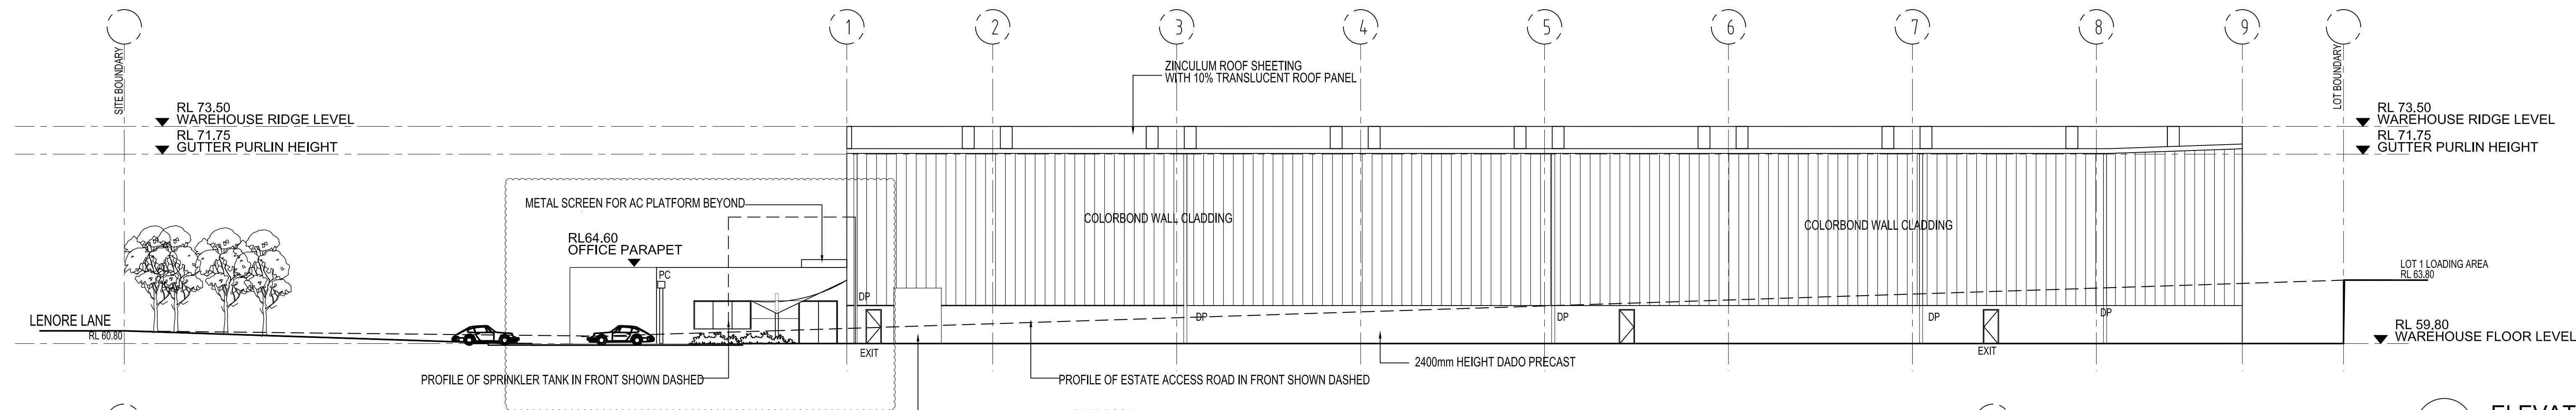

3 ELEVATION 3
1 : 200 @ B1

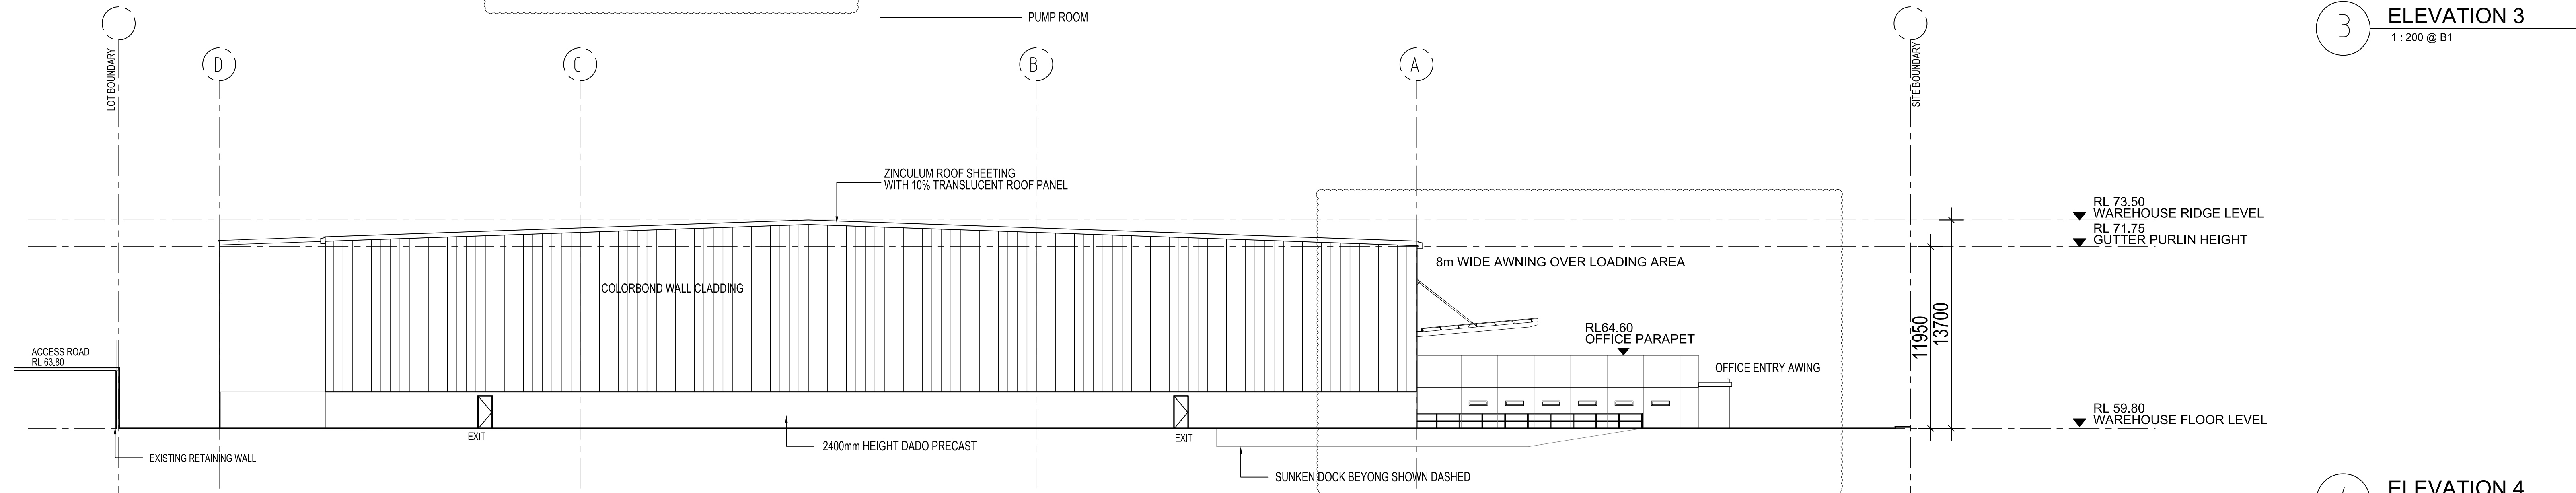

4 ELEVATION 4
1 : 200 @ B1



Notes
DO NOT SCALE OF DRAWING - DIMENSIONS & LEVELS TO BE VERIFIED PRIOR TO COMMENCEMENT OF WORK WITH FIGURED DIMENSIONS IN PREFERENCE TO SCALED DIMENSIONS.
MATERIALS & WORKMANSHIP TO BE IN STRICT ACCORDANCE WITH ALL RELEVANT S.A.A. STANDARDS, B.C.A. AND LOCAL AUTHORITIES REQUIREMENTS.
THIS DRAWING IS SUBJECT TO COPYRIGHT AND IS THE PROPERTY OF THE AUTHOR. THIS DRAWING MUST NOT BE REPRODUCED, COPIED OR USED WITHOUT THE GIVEN AUTHORITY OF LOGOS PROPERTY GROUP


Revisions			
2	11.04.16	DA AMENDMENT	
1	16.12.15	DA SUBMISSION	

LOGOS
LOGOS PROPERTY GROUP
SUITE 2, L29, Aurora Place,
88 Philip Street, Sydney NSW 2000
t + 61 2 8197 6300


Project:
PROPOSED WAREHOUSE
LOT 62 / 133 - 145
LENORE LANE, ERSKINE PARK, NSW.

Drawing title:
BUILDING ELEVATIONS


Date:	Scale:	Drawn:	Project number:	Drawing number:	Issue:
11/04/16	1:200	AA	SPC	ERSK-DA-200	2

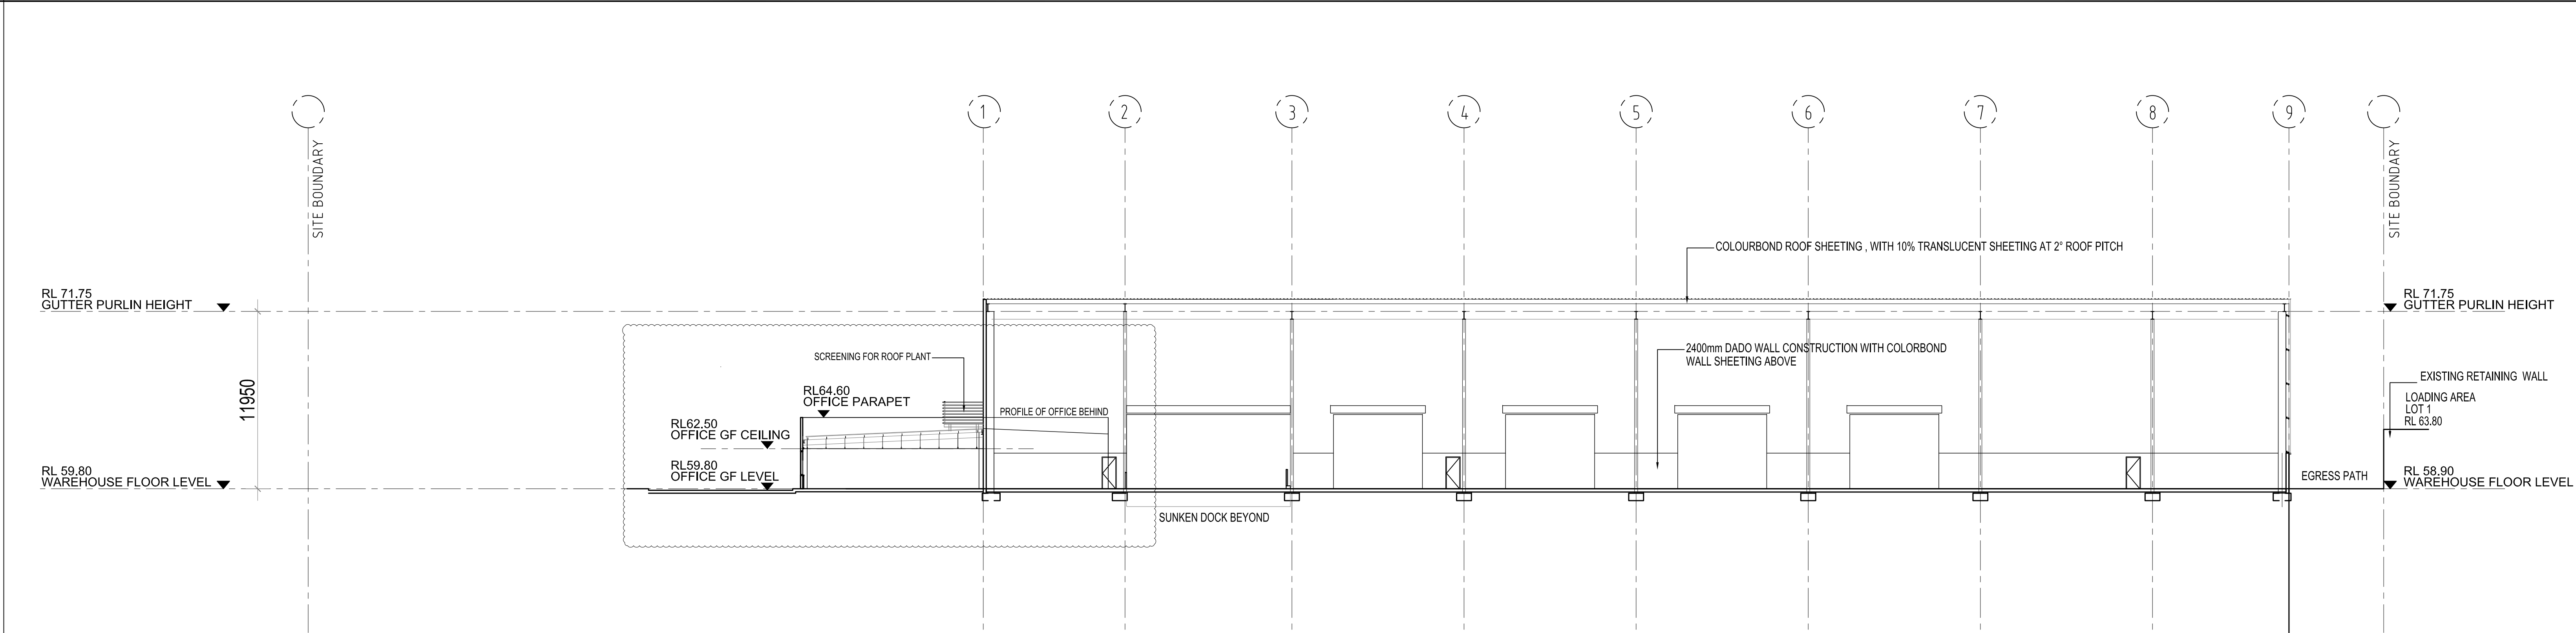

1
100
SECTION A - A
1:200 @ B1

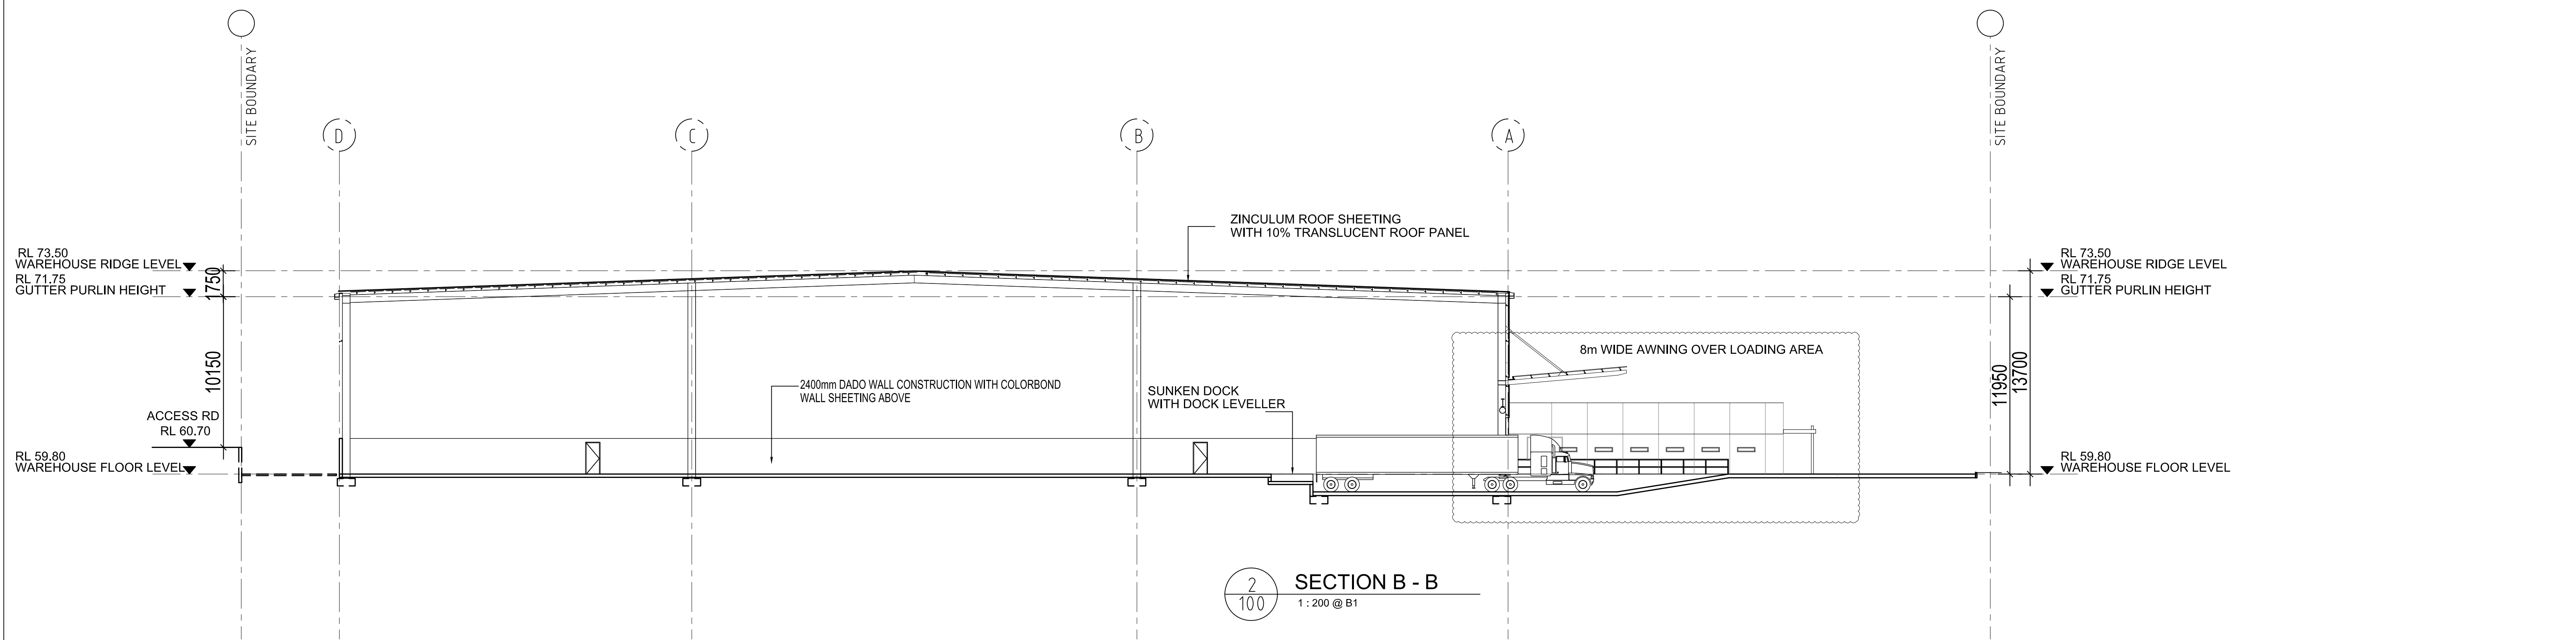

2
100
SECTION B - B
1:200 @ B1

 

Notes

DO NOT SCALE OF DRAWING - DIMENSIONS & LEVELS TO BE VERIFIED PRIOR TO COMMENCEMENT OF WORK WITH FIGURED DIMENSIONS IN PREFERENCE TO SCALED DIMENSIONS.

MATERIALS & WORKMANSHIP TO BE IN STRICT ACCORDANCE WITH ALL RELEVANT S.A.A. STANDARDS, S.C.A. AND LOCAL AUTHORITIES REQUIREMENTS.

THIS DRAWING IS SUBJECT TO COPYRIGHT AND IS THE PROPERTY OF THE AUTHOR. THIS DRAWING MUST NOT BE RETAINED, COPIED OR USED WITHOUT THE GIVEN AUTHORITY OF LOGOS PROPERTY GROUP

Revisions

2	11.04.16	DA AMENDMENT
1	16.12.15	DA SUBMISSION

LOGOS

LOGOS PROPERTY GROUP
SUITE 2, L29, Aurora Place,
88 Philip Street, Sydney NSW 2000
t + 61 2 8197 6300

Project:

PROPOSED WAREHOUSE


LOT 62 / 133 - 145
LENORE LANE, ERSKINE PARK, NSW.

Drawing title:

BUILDING SECTIONS


Date:	Scale:	Drawn:	Project number:	Drawing number:	Issue:
11/04/16	1:200	AA	SPC	ERSK-DA-210	2

NOTES
DO NOT SCALE OF DRAWING - DIMENSIONS & LEVELS TO BE VERIFIED PRIOR TO COMMENCEMENT OF WORK WITH FIGURED DIMENSIONS IN PREFERENCE TO SCALED DIMENSIONS.
MATERIALS & WORKMANSHIP TO BE IN STRICT ACCORDANCE WITH ALL RELEVANT S.A.A. STANDARDS, BCA AND LOCAL AUTHORITIES REQUIREMENTS.
THIS DRAWING IS SUBJECT TO COPYRIGHT AND IS THE PROPERTY OF THE AUTHOR. THIS DRAWING MUST NOT BE RETAINED, COPIED OR USED WITHOUT THE GIVEN AUTHORITY OF LOGOS PROPERTY GROUP

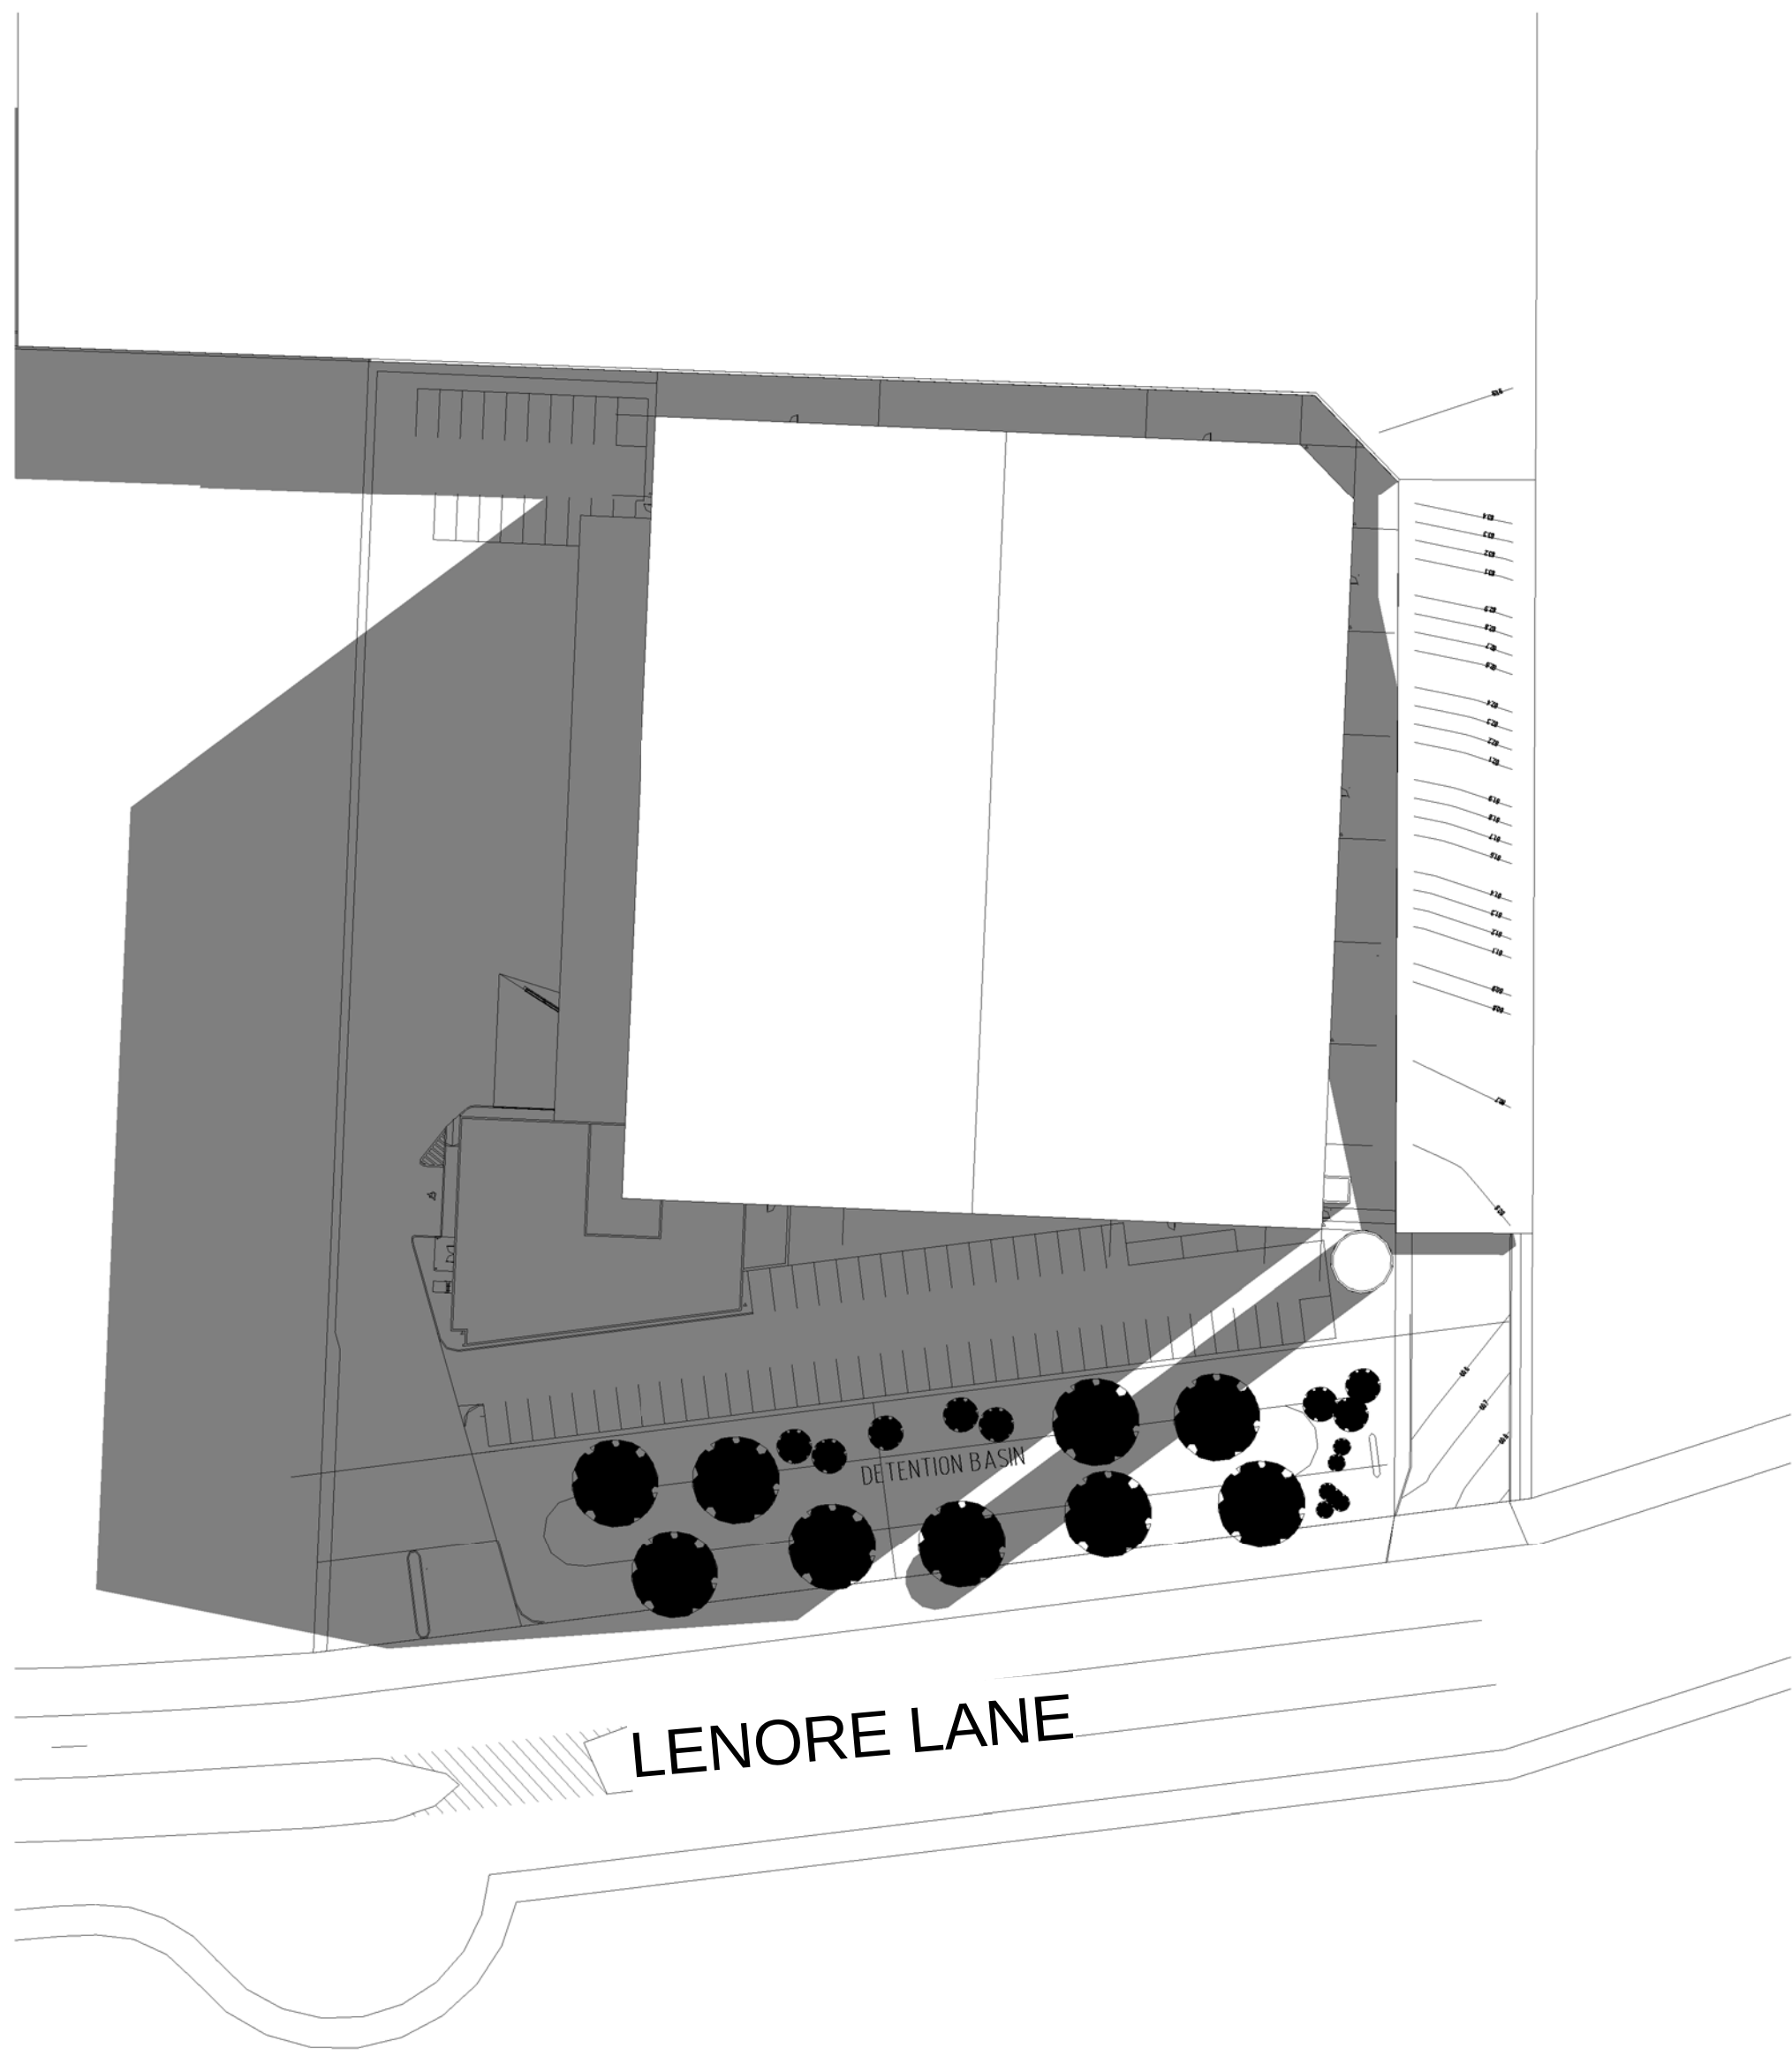


WINTER SOLSTICE (21 JUNE)

1 Shadow Diagram - 9am
1 : 750

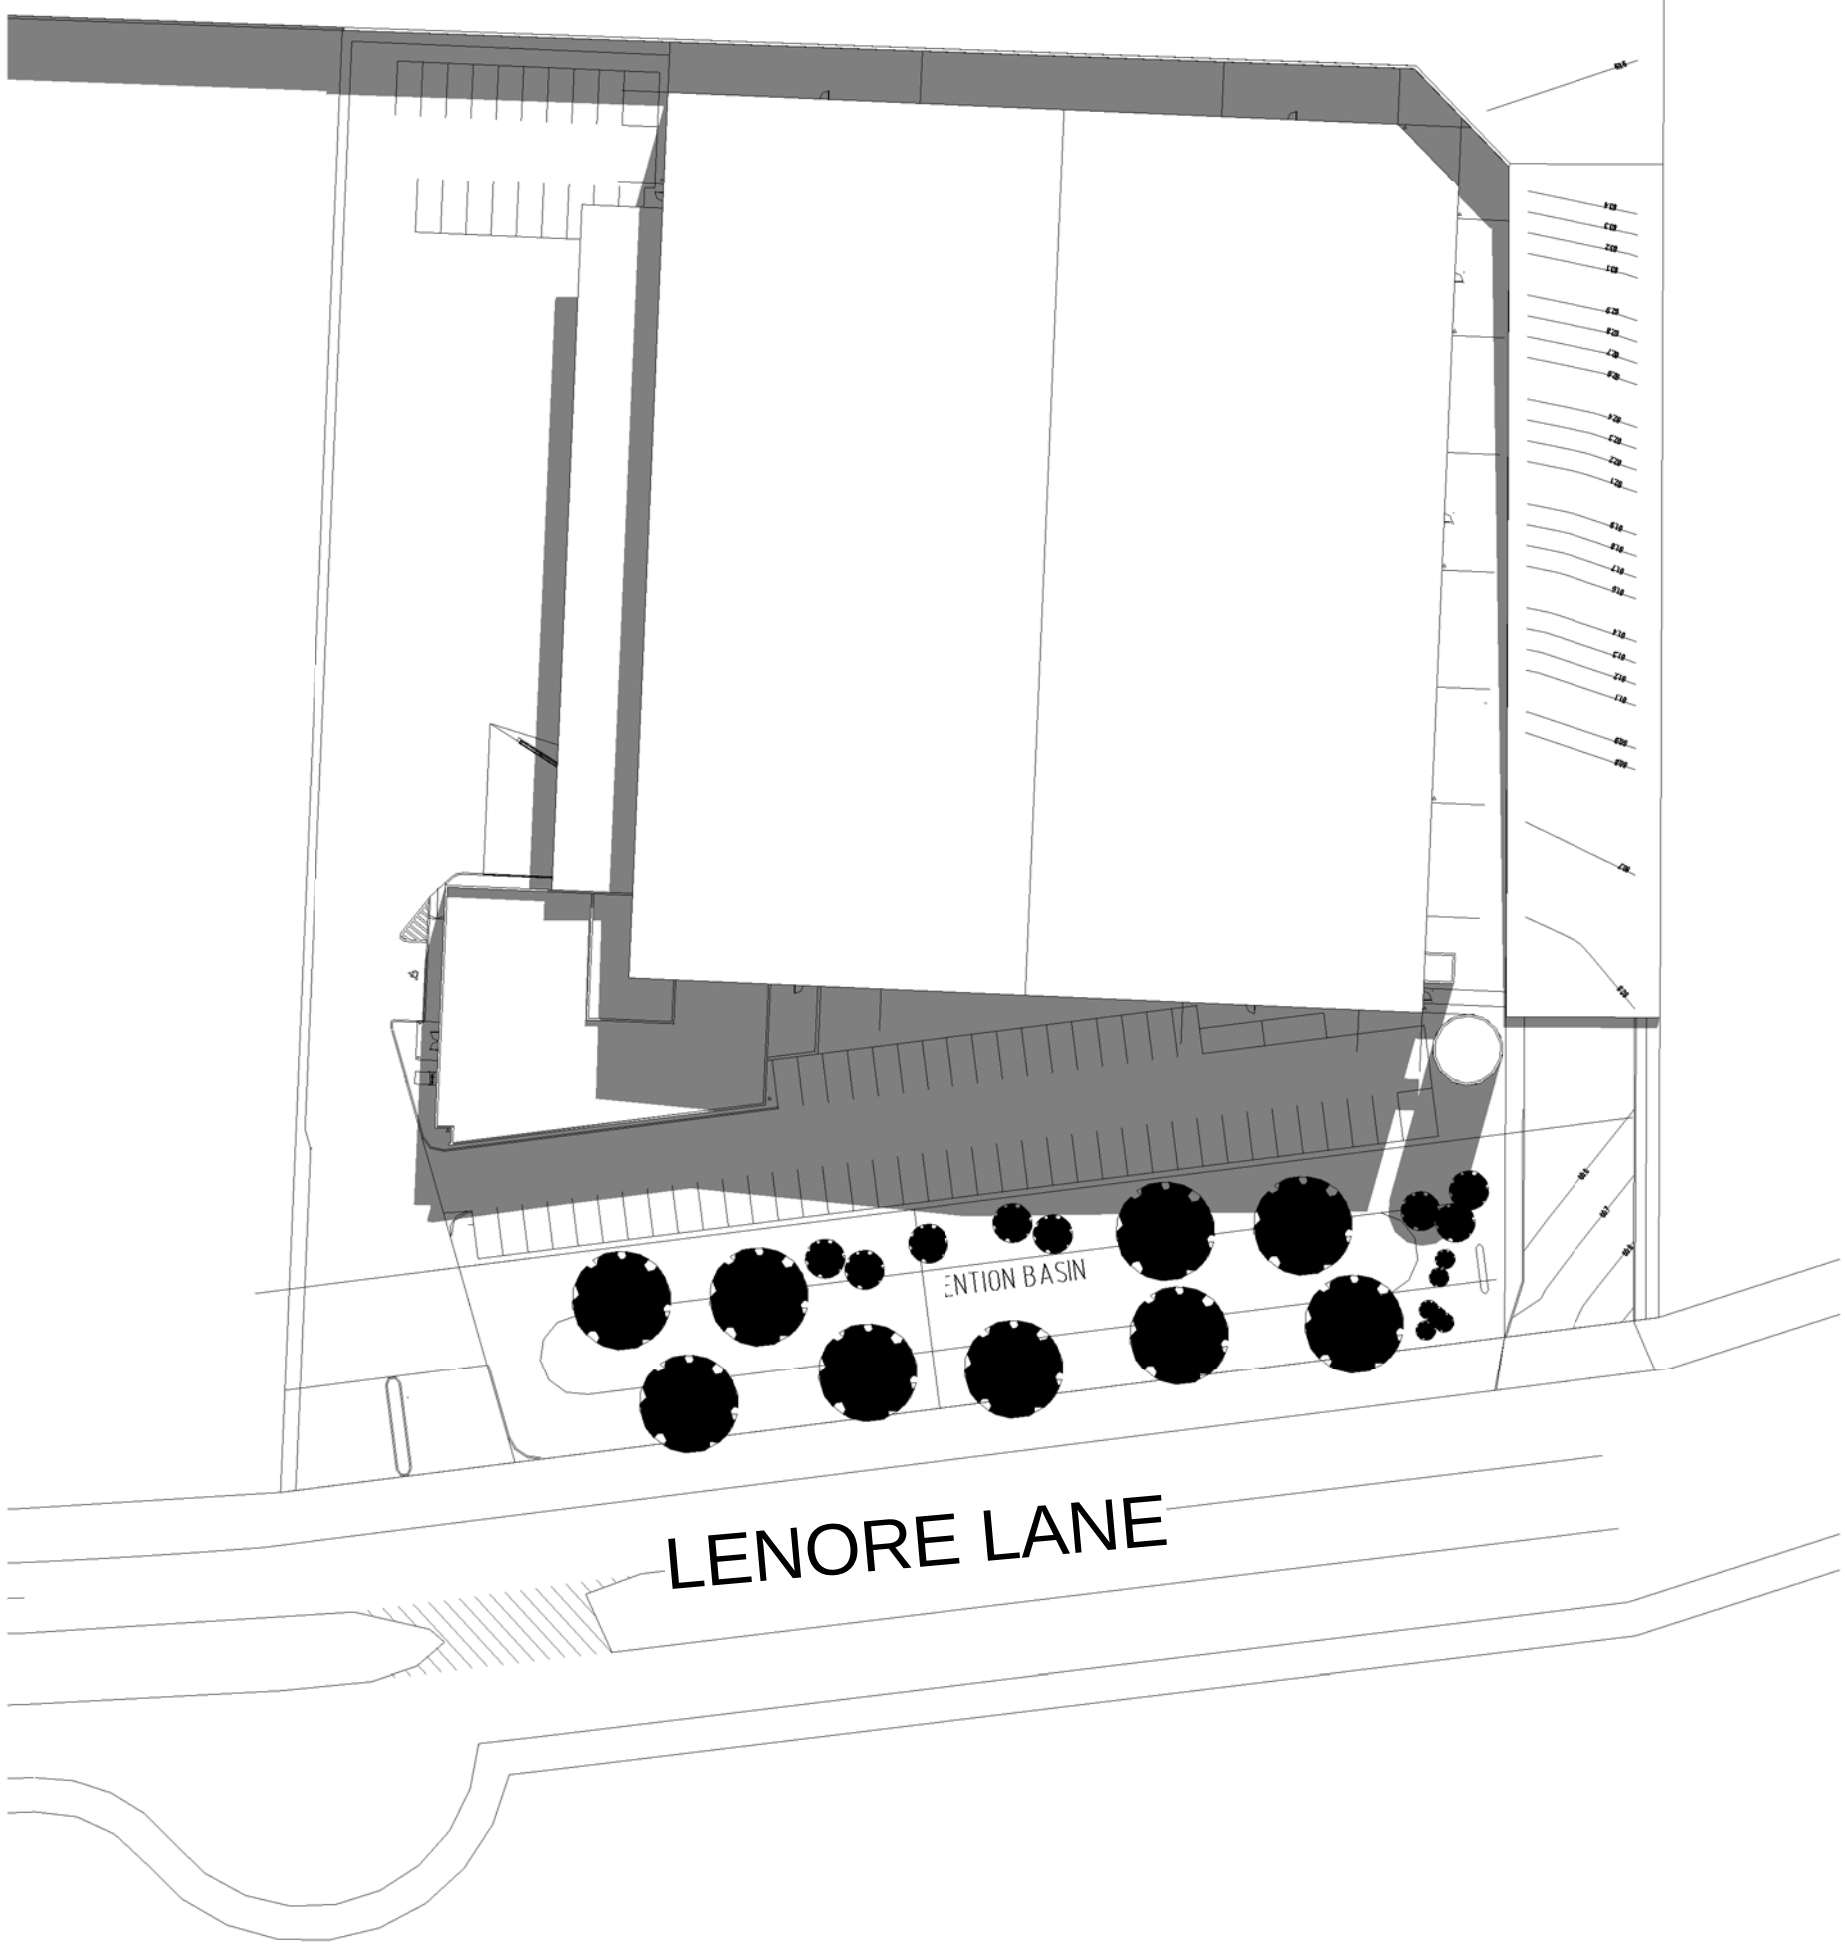

WINTER SOLSTICE (21 JUNE)

2 Shadow Diagram 12pm
1 : 750

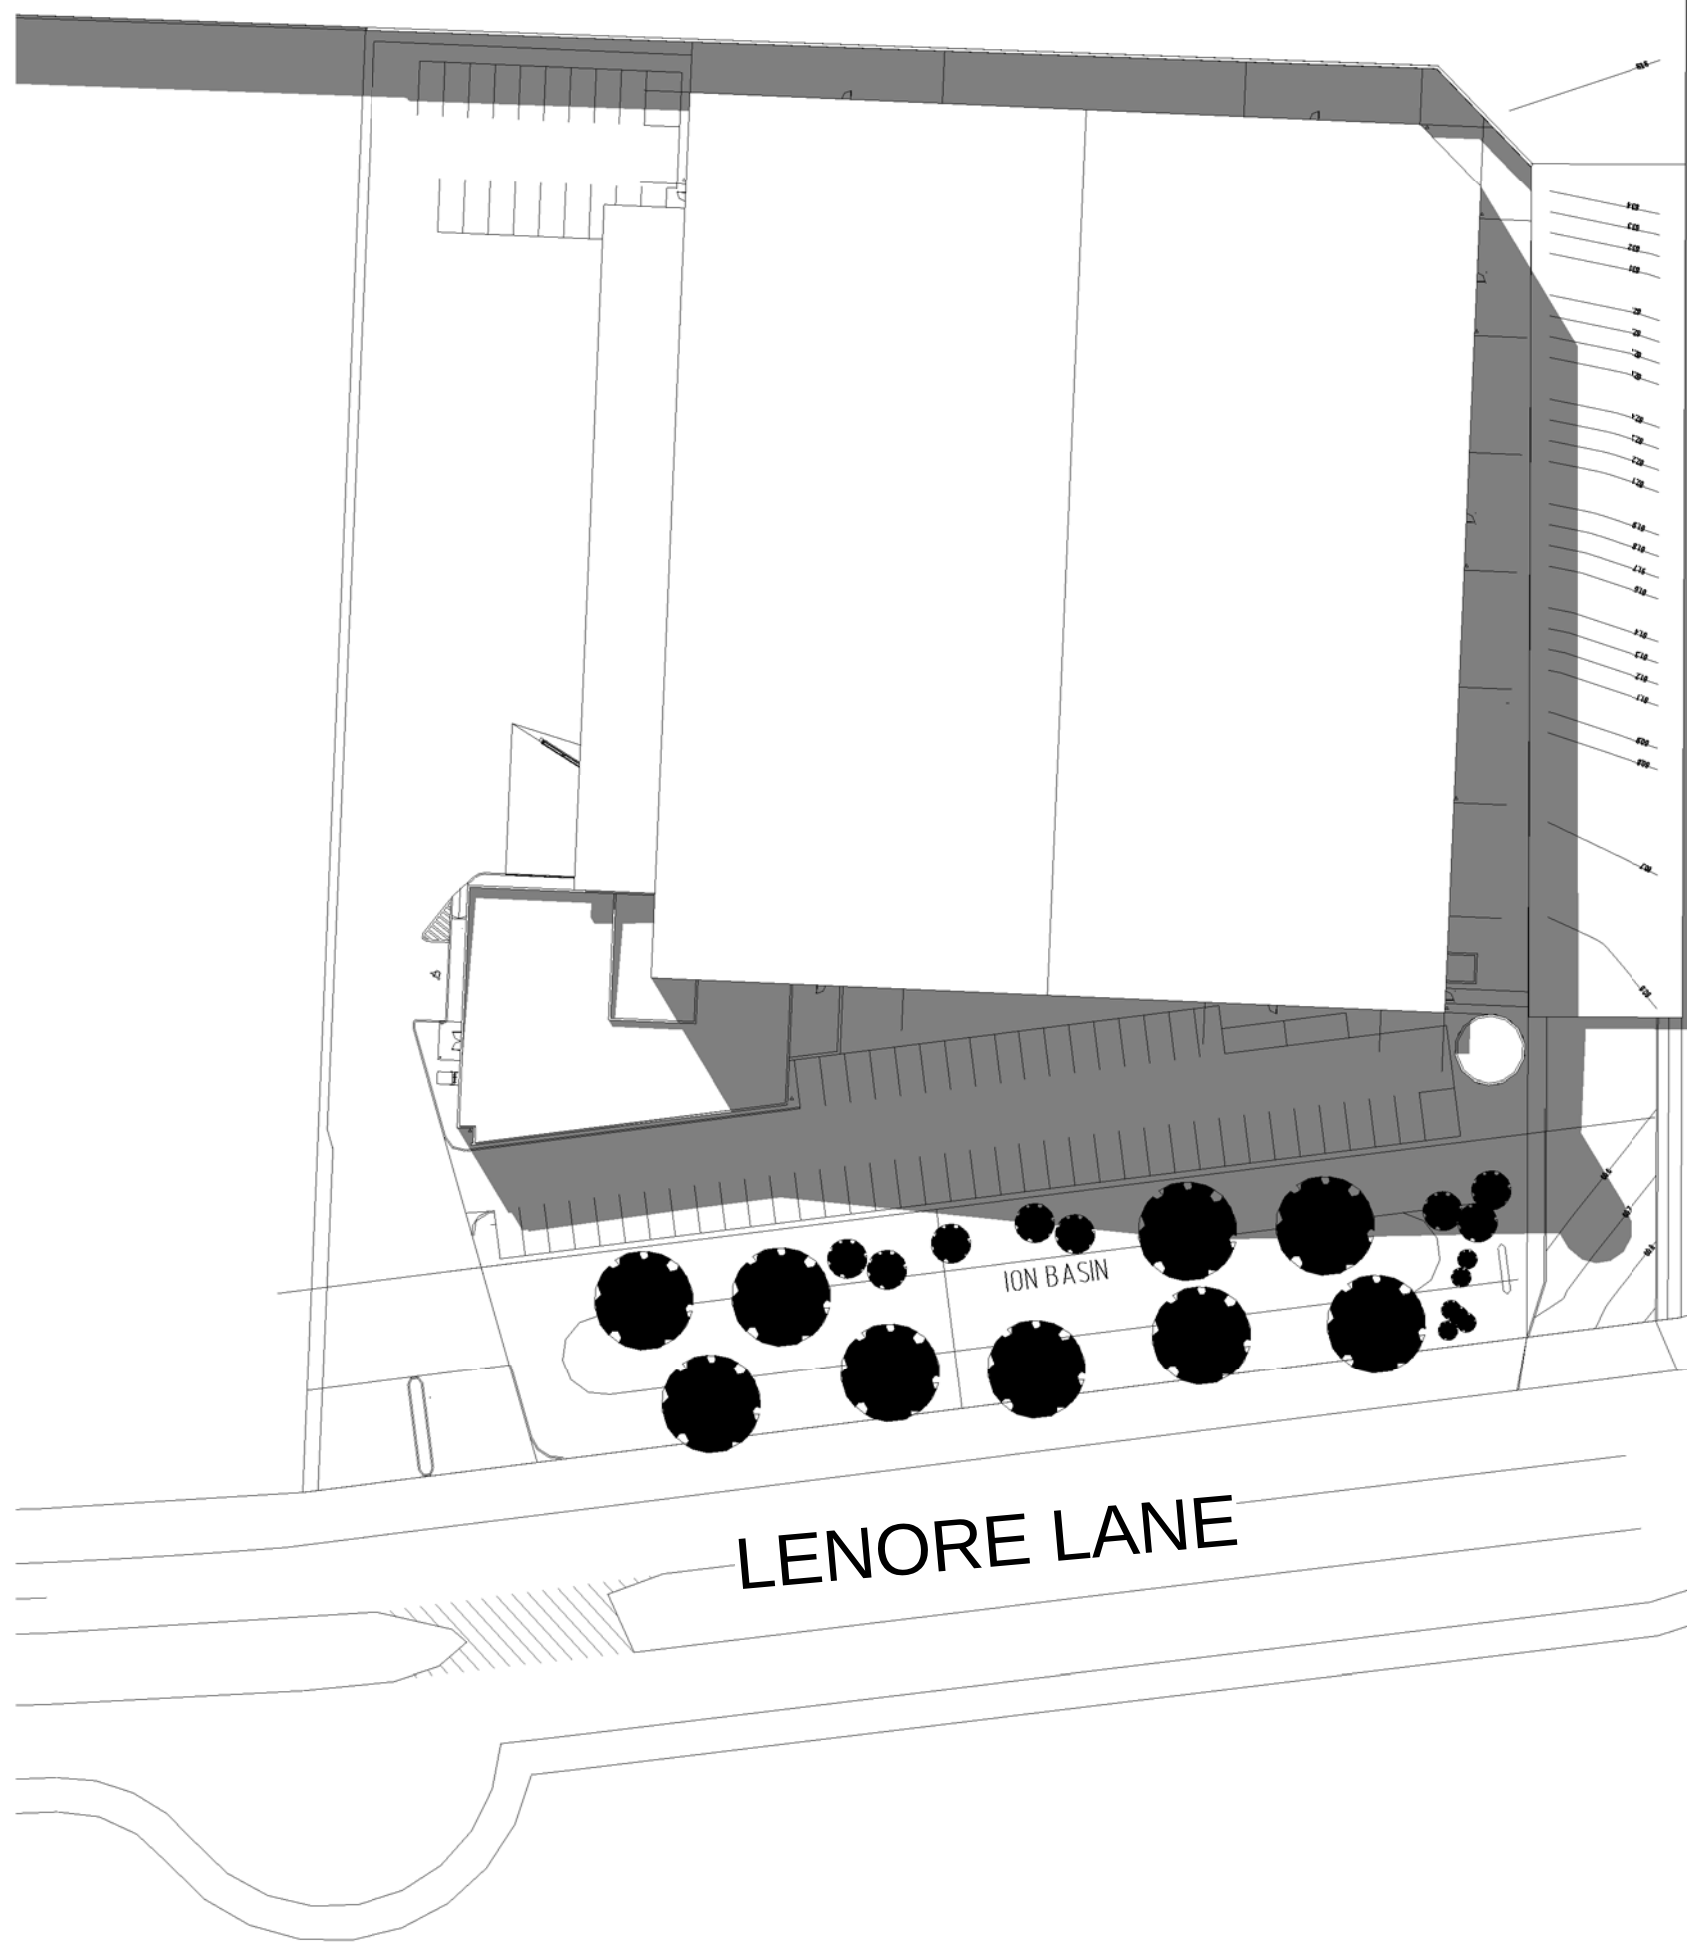

WINTER SOLSTICE (21 JUNE)

3 Shadow Diagram 3pm
1 : 750

LOGOS
LOGOS PROPERTY GROUP
SUITE 2, L29, Aurora Place,
88 Philip Street, Sydney NSW 2000

Project:
PROPOSED WAREHOUSE
LOT 62 / 133 - 145
LENORE LANE, ERSKINE PARK, NSW.

Drawing title:
SHADOW DIAGRAM

Date:	Scale:	Drawn:	Project number:	Drawing number:	Issue:
11/04/18	shown	AA	SPC	ERSK-DA-S01	2