


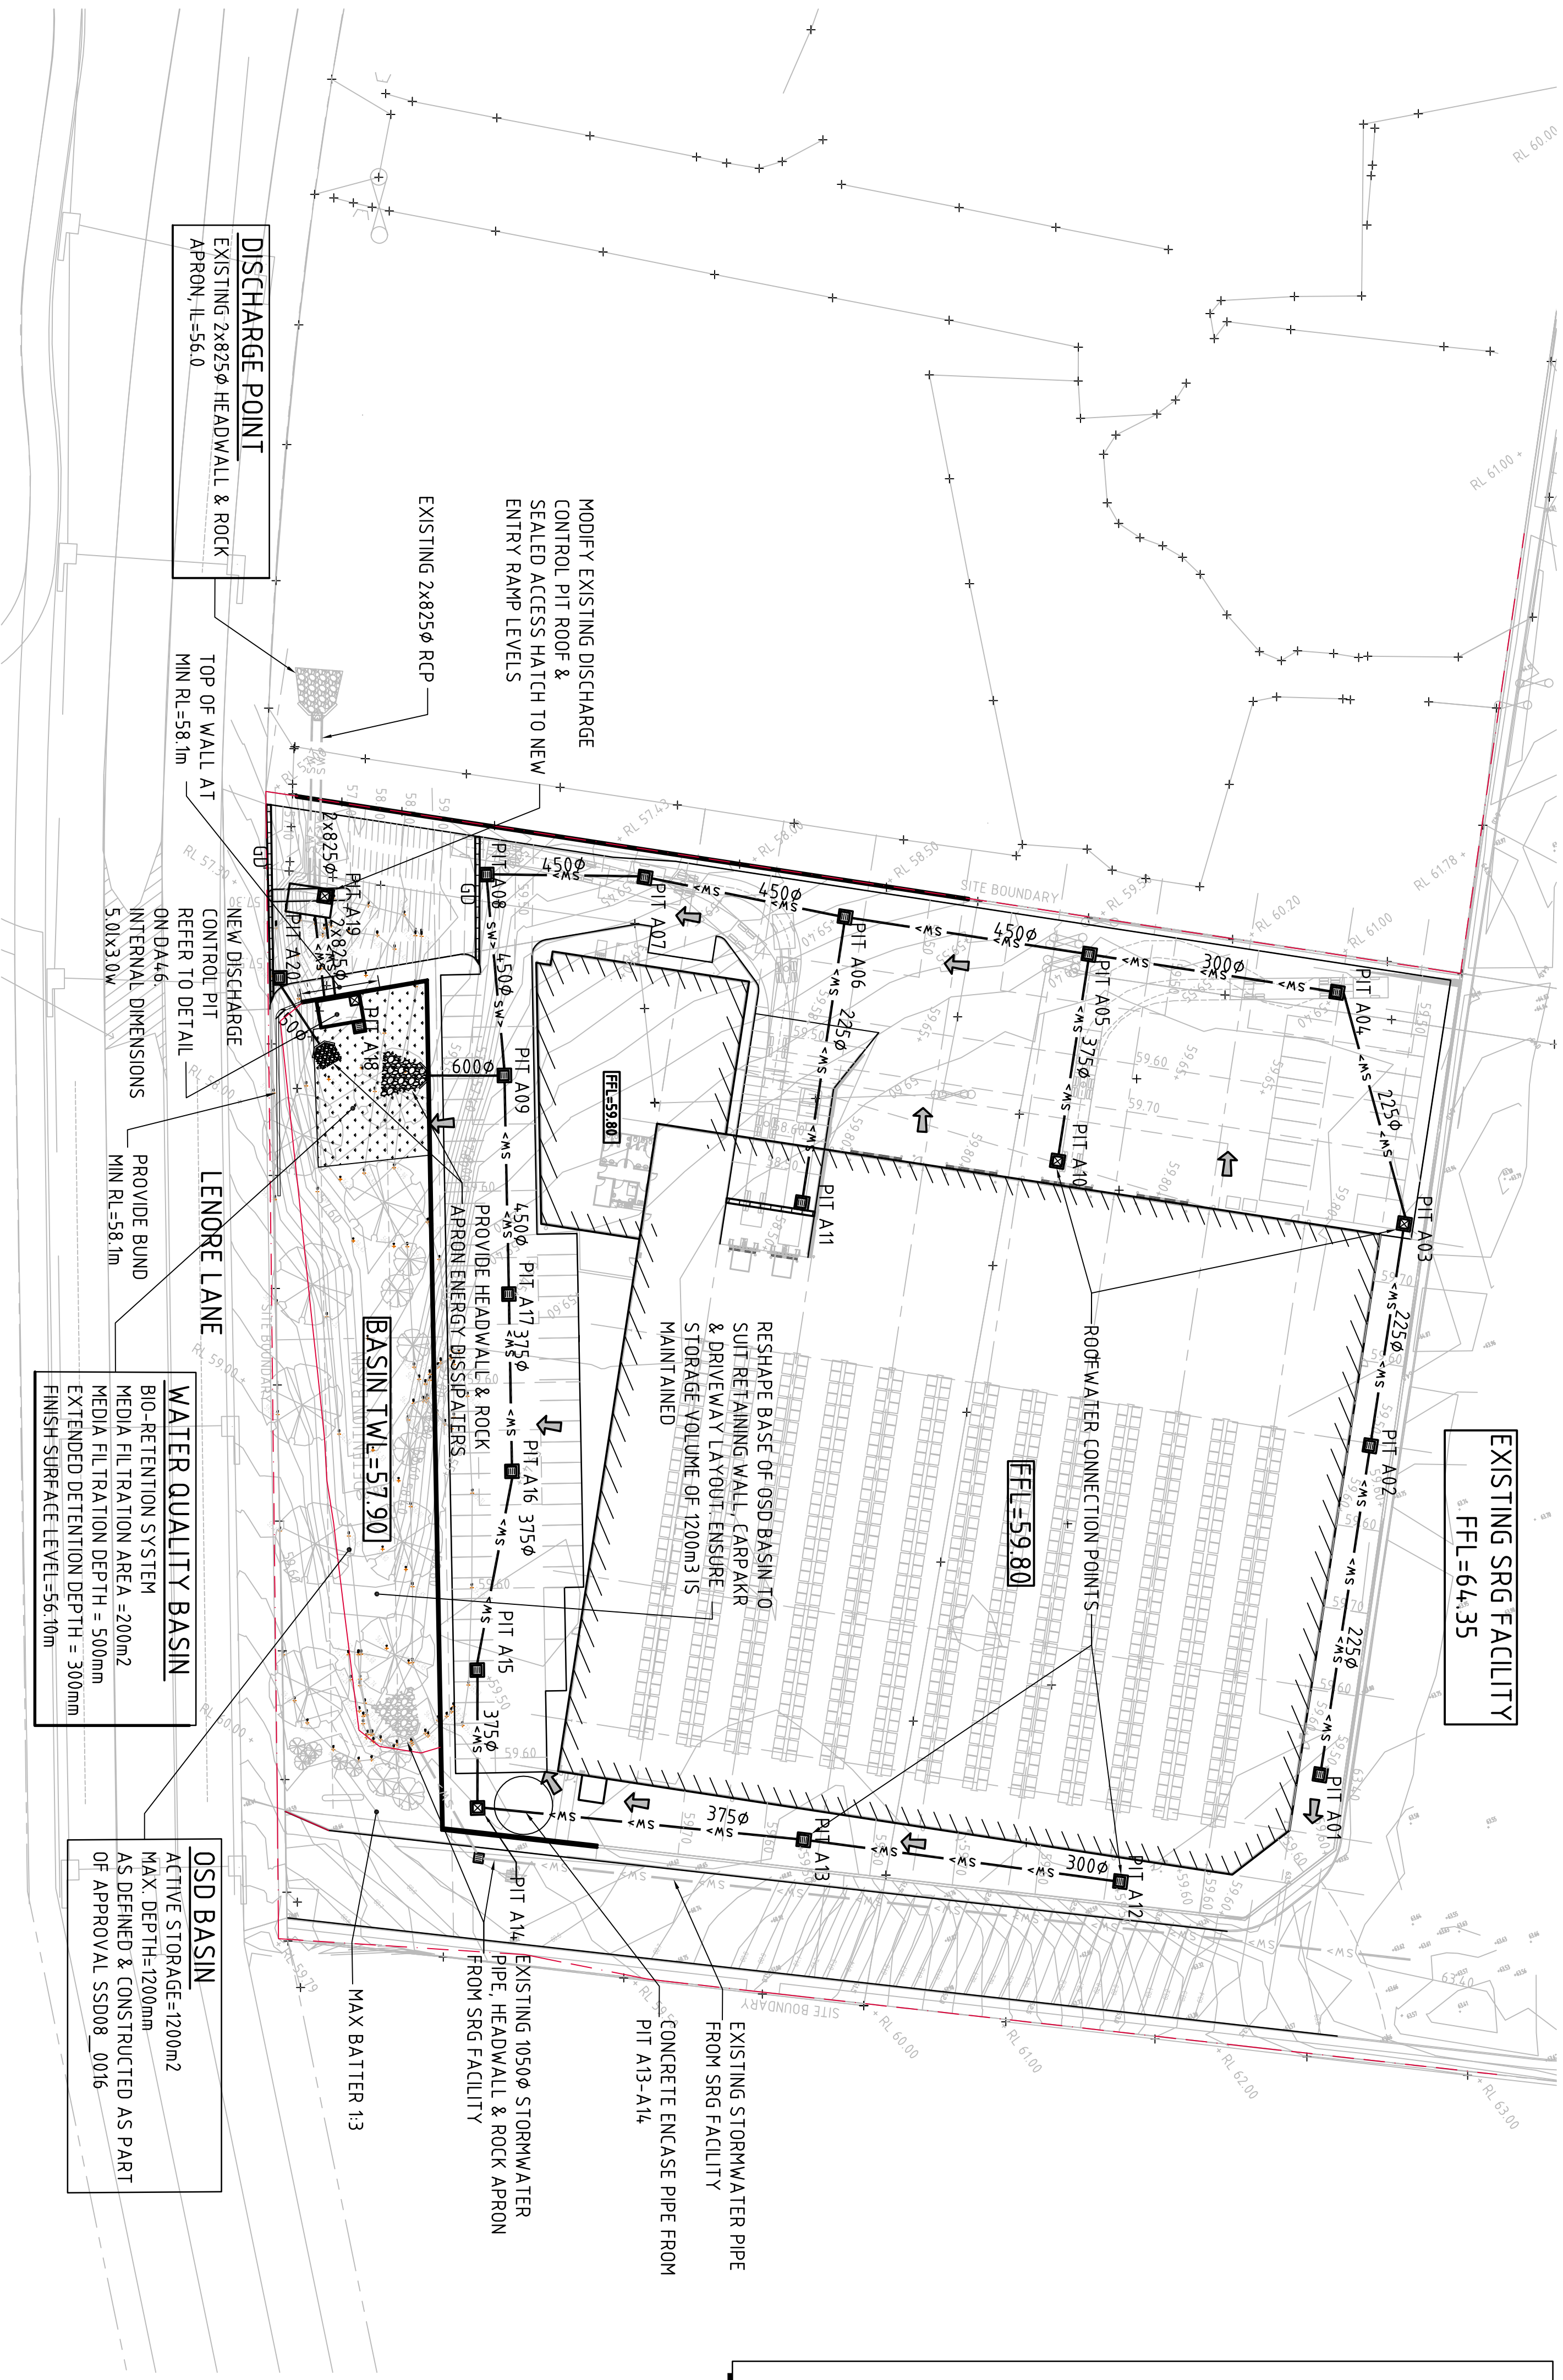

STORMWATER DRAINAGE PLAN
SCALE 1:500

LEGEND:
LEVELS DATUM IS AHD.
EXISTING SITE LEVELS AND DETAILS BASED ON SURVEY INFORMATION PROVIDED.

- SGGP, SINGLE GRATED GULLY PIT
- SJP, SEALED JUNCTION PIT
- KIP, KERB INLET PIT
- DRAINAGE LINE
- EXISTING DRAINAGE LINE
- SUBSOIL LINE
- ROOFWATER LINE
- SIPHONIC LINE
- OVERLAND FLOW DIRECTION
- FINISHED PAVEMENT CONTOUR (MAJOR) 0.5m INTERVALS
- FINISHED PAVEMENT CONTOUR (MINOR) 0.1m INTERVALS

NOTE:
REFER TO DRAWING DA4.0 FOR
DRAINAGE NOTES & PIT SCHEDULE

NOTE: ALL LEVELS ARE INDICATIVE (+500mm) & MAY BE
SUBJECT TO MINOR VARIATION TO SUIT DETAILED
DESIGN.



ISSUED FOR S75W APPROVAL	08.04.16	C
ISSUED FOR REVIEW	16.12.15	B
ISSUED FOR REVIEW	15.12.15	A
AMENDMENTS	DATE	ISSUE

CLIENT
LOGOS PROPERTY
SUITE 02, LEVEL 12
167 MACQUARIE STREET
SYDNEY NSW

PROJECT
PROPOSED DEVELOPMENT
LOT 62/133-145 LENDRE LANE,
ERSKINE PARK NSW

COSTIN ROE CONSULTING PTY LTD
Consulting Engineers
Level 1, 8 Miranda Street
Tel: (02) 955 3799 Fax: (02) 9241-3731
email: mail@costinroe.com.au ©

CostinRoe Consulting
Value in Engineering and Management

DRAWING TITLE
STORMWATER DRAINAGE PLAN

DRAWING No. **C011888.04-DA4.1**

ISSUE
C

FOR S75W APPROVAL