


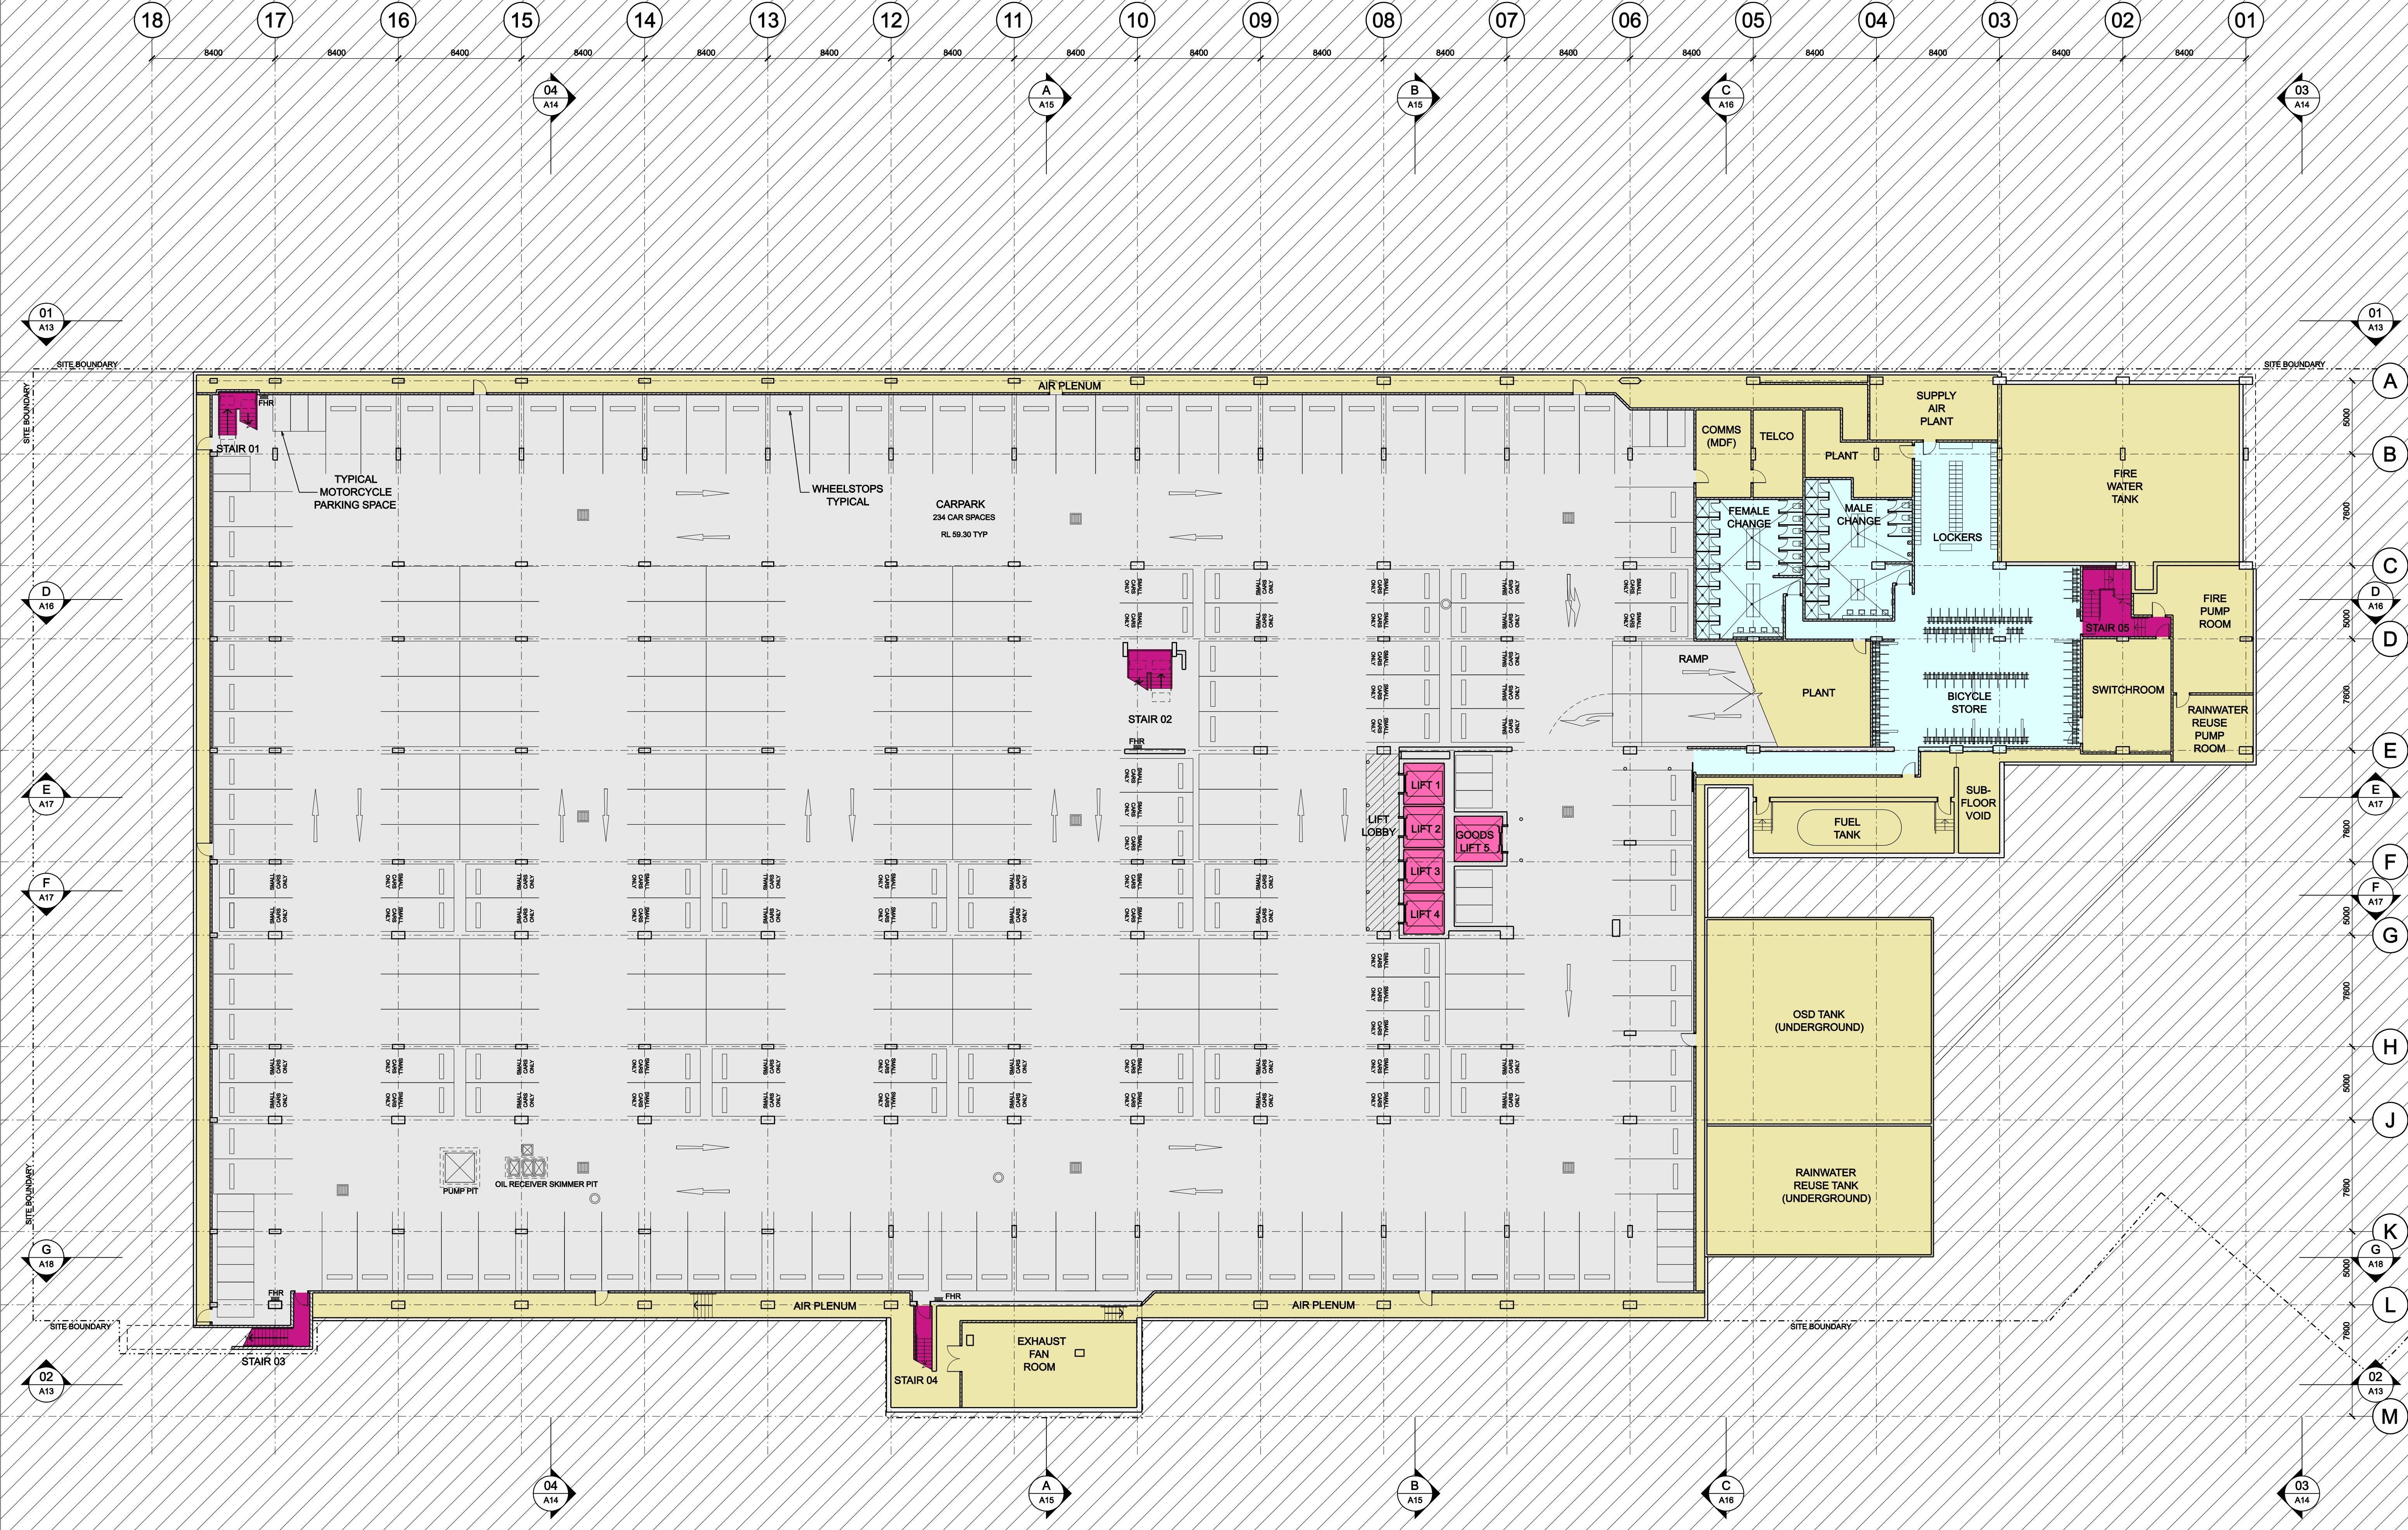

and Surveyors		BCA	Mechanical, Electrical, Lighting, Security, Lifts, Audio Communications, Hydraulic, Fire Services and Facades	Planners	Client	<table><tr><th>DATE</th><th>ISS</th><th>AMENDMENTS</th><th>CHKD</th><th>APPRVD</th></tr><tr><td>18.04.08</td><td>01</td><td>PRELIMINARY PLANNING APPLICATION</td><td>DB</td><td></td></tr><tr><td>05.05.08</td><td>02</td><td>CONSULTANT ISSUE</td><td>DB</td><td></td></tr><tr><td>03.06.08</td><td>03</td><td>CONSULTANT ISSUE</td><td>DB</td><td></td></tr><tr><td>13.06.08</td><td>A</td><td>PLANNING APPLICATION</td><td>DB</td><td></td></tr></table>		DATE	ISS	AMENDMENTS	CHKD	APPRVD	18.04.08	01	PRELIMINARY PLANNING APPLICATION	DB		05.05.08	02	CONSULTANT ISSUE	DB		03.06.08	03	CONSULTANT ISSUE	DB		13.06.08	A	PLANNING APPLICATION	DB	
DATE	ISS	AMENDMENTS	CHKD	APPRVD																												
18.04.08	01	PRELIMINARY PLANNING APPLICATION	DB																													
05.05.08	02	CONSULTANT ISSUE	DB																													
03.06.08	03	CONSULTANT ISSUE	DB																													
13.06.08	A	PLANNING APPLICATION	DB																													
LOCKLEY LAND TITLE SOLUTIONS 19 Massey Street GLADESVILLE NSW 2111 P 9576 6077		McKENZIE GROUP Level 5, 189 Kent Street SYDNEY NSW 2000 P 9296 6900 F 9298 8859 E abailley@mckenzie-group.com.au	HYDER Level 5, 141 Walker Street, NORTH SYDNEY NSW 2080 P 9907 9000 F 9907 9001 E gerry.mall@hyderconsulting.com	JBA Level 7, 77 Berry Street NORTH SYDNEY NSW 2080 P 9956 6952 F N/A E oklein@jba1planning.com.au	COCHLEAR 14 Mars Road LANE COVE NSW 2066 P 9426 6555 F 9426 6274 E	<table><tr><th>DATE</th><th>ISS</th><th>AMENDMENTS</th><th>CHKD</th><th>APPRVD</th></tr><tr><td></td><td></td><td></td><td></td><td></td></tr><tr><td></td><td></td><td></td><td></td><td></td></tr><tr><td></td><td></td><td></td><td></td><td></td></tr><tr><td></td><td></td><td></td><td></td><td></td></tr></table>		DATE	ISS	AMENDMENTS	CHKD	APPRVD																				
DATE	ISS	AMENDMENTS	CHKD	APPRVD																												
Traffic	Fire Engineering	Civil Engineering	Interior Design	Project Managers	COCHLEAR GLOBAL HEADQUARTERS STAGE 1 AT MACQUARIE PARK																											
CARDNO EPPLE OLSEN Level 3, 810 Pacific Highway, GORDON, NSW 2072 P 9496 7700 F 9499 3902 E anissa.levy@cardno.com.au	RAWFIRE Level 7, 191 Clarence Street SYDNEY NSW 2000 P 9299 6605 E	COSTIN ROE Suite 310, 55 Harrington Street SYDNEY NSW 2000 P 9261 7699 F 9241 3731 E grant@costinroe.com.au	GEYER Level 7, 24 York Street SYDNEY NSW 2000 P 9248 3222 F 9248 3288 E laznavoorian@geyer.com.au	CRI Level 2, 76 Berry Street NORTH SYDNEY NSW 2080 P 9954 8888 F 9929 3388 E andrew@cri.com.au	ARCHITECTURE toland williams																											
Programmers	Acoustics	Landscape Architecture and Ecological Assessment	Structural Engineering	Quantity Surveyor	PROJECT NO. 2006.16 DATE 13.06.2008 DWG. NO. A03 SCALE 1:200 @ A1 ISSUE NO. A																											
BLUE VISIONS Level 14, 99 Mount Street NORTH SYDNEY NSW 2060 P 9908 9888 F 9460 2088 E adeik@bluevisions.com.au	HEGGIES 2 Lincoln Street, LANE COVE NSW 2068 P 9427 9100 F 9427 8200 E matthew.verth@heggies.com.au	DEM Level 8, 16 Help Street CHATSWOOD NSW 2067 P 9986 6000 F 9986 6111 E claire.mcleay@dem.com.au	PAUL DAVIS RAJALINGAM Suite 401, 55 Chandos Street ST LEONARDS NSW 2085 P 9004 8855 F 9004 8858 E paul@pdramstructures.com.au	RIDER LEVETT BUCKNALL 41 McLaren St NORTH SYDNEY NSW 2060 P 9922 2277 F 9957 4197 E ray.berger@au.rlb.com	Toland Williams Architects 101 Sussex St Sydney 2000 Australia E toland@toland.com.au Registered Architect, Robert Toland (3377)																											
					<table><tr><th>DATE</th><th>ISS</th><th>AMENDMENTS</th><th>CHKD</th><th>APPRVD</th></tr><tr><td></td><td></td><td></td><td></td><td></td></tr><tr><td></td><td></td><td></td><td></td><td></td></tr><tr><td></td><td></td><td></td><td></td><td></td></tr><tr><td></td><td></td><td></td><td></td><td></td></tr></table> This drawing + design is subject to copyright to Toland Williams Pty Ltd and may not be reproduced without prior written consent. Do not scale this drawing, use figured dimensions only. All dimensions to be verified on-site. Notify Toland Williams Pty Ltd of discrepancies in the drawings and seek further instructions.		DATE	ISS	AMENDMENTS	CHKD	APPRVD																					
DATE	ISS	AMENDMENTS	CHKD	APPRVD																												

COCHLEAR

GLOBAL HEADQUARTERS

STAGE 1

AT MACQUARIE PARK

ARCHITECTURE

toland williams

Toland Williams Architects

101 Sussex St Sydney 2000 Australia

E toland@toland.com.au

Registered Architect, Robert Toland (3377)

T 612 9290 1944

F 612 9290 3291

DRAWING TITLE

BASEMENT FLOOR PLAN (BASE BUILDING ONLY)

PROJECT NO.

2006.16

DATE

13.06.2008

DWG. NO.

A03

SCALE

1:200 @ A1

ISSUE NO.

A

0

5

10m

TRUE NORTH

PROJ. NORTH