


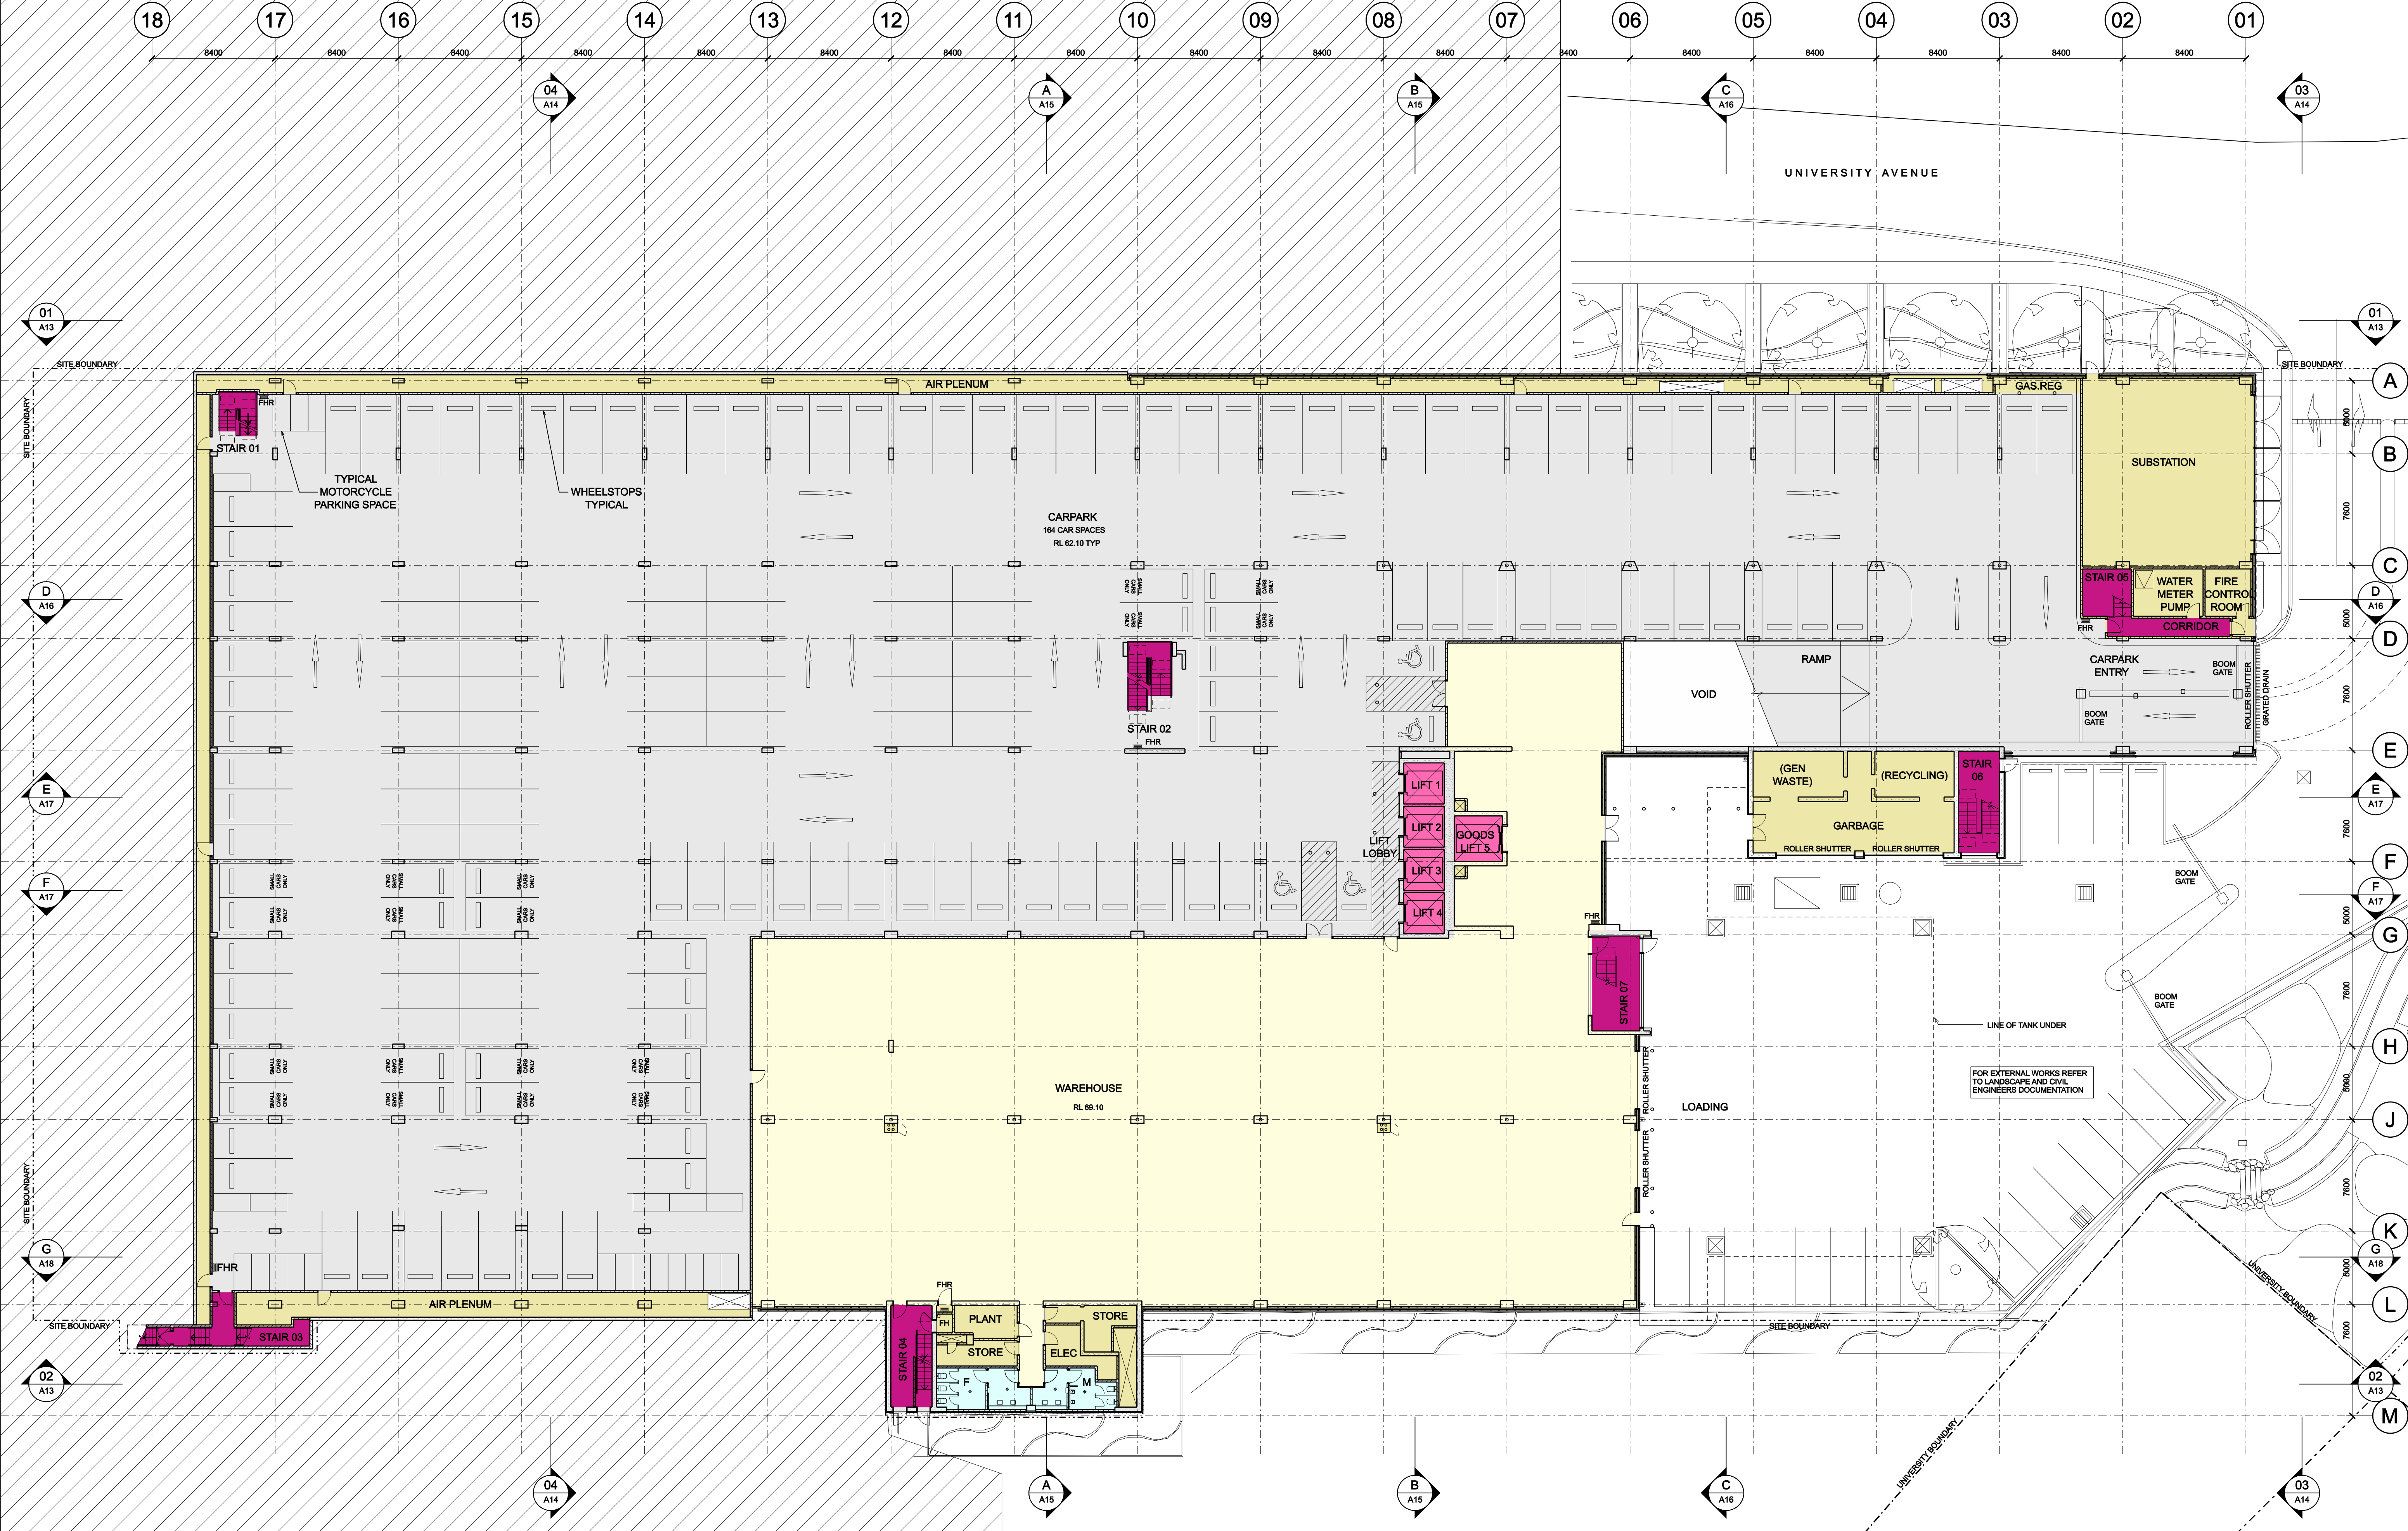

Land Surveyors		BCA	Mechanical, Electrical, Lighting, Security, Lifts, Audio Communications, Hydraulic, Fire Services and Facades	Planners	Client	<table><tr><th>DATE</th><th>ISS</th><th>AMENDMENTS</th><th>CHKD</th><th>APPRVD</th></tr><tr><td>18.04.08</td><td>01</td><td>PRELIMINARY PLANNING APPLICATION</td><td>DB</td><td></td></tr><tr><td>05.05.08</td><td>02</td><td>CONSULTANT ISSUE</td><td>DB</td><td></td></tr><tr><td>06.05.08</td><td>03</td><td>CONSULTANT ISSUE</td><td>DB</td><td></td></tr><tr><td>03.06.08</td><td>04</td><td>CONSULTANT ISSUE</td><td>DB</td><td></td></tr><tr><td>13.06.08</td><td>A</td><td>PLANNING APPLICATION</td><td>DB</td><td></td></tr></table>		DATE	ISS	AMENDMENTS	CHKD	APPRVD	18.04.08	01	PRELIMINARY PLANNING APPLICATION	DB		05.05.08	02	CONSULTANT ISSUE	DB		06.05.08	03	CONSULTANT ISSUE	DB		03.06.08	04	CONSULTANT ISSUE	DB		13.06.08	A	PLANNING APPLICATION	DB	
DATE	ISS	AMENDMENTS	CHKD	APPRVD																																	
18.04.08	01	PRELIMINARY PLANNING APPLICATION	DB																																		
05.05.08	02	CONSULTANT ISSUE	DB																																		
06.05.08	03	CONSULTANT ISSUE	DB																																		
03.06.08	04	CONSULTANT ISSUE	DB																																		
13.06.08	A	PLANNING APPLICATION	DB																																		
Lockley Land Title Solutions 19 Massey Street GLADESVILLE NSW 2111 P 9576 6077		McKENZIE GROUP Level 5, 189 Kent Street SYDNEY NSW 2000 P 9296 6900 F 9298 8859 E abailley@mckenzie-group.com.au	HYDER Level 5, 141 Walker Street, NORTH SYDNEY NSW 2080 P 9907 9000 F 9907 9001 E gerry.wal@hyderconsulting.com	JBA Level 7, 77 Berry Street NORTH SYDNEY NSW 2080 P 9956 6952 F N/A E oklein@jba-planning.com.au	COCHLEAR 14 Mars Road LANE COVE NSW 2066 P 9426 6955 F 9426 8274 E																																
Traffic		Fire Engineering	Civil Engineering	Interior Design	Project Managers																																
CARDNO EPPLE OLSEN Level 3, 810 Pacific Highway, GORDON, NSW 2072 P 9496 7700 F 9499 3902 E anissa.levy@cardno.com.au		RAWFIRE Level 7, 191 Clarence Street SYDNEY NSW 2000 P 9299 6605 E	COSTIN ROE Suite 310, 55 Harrington Street SYDNEY NSW 2000 P 9251 7699 F 9241 3731 E grant@costinroe.com.au	GEYER Level 7, 24 York Street SYDNEY NSW 2000 P 9248 3222 F 9248 3288 E laznavoorian@geyer.com.au	CRI Level 2, 76 Berry Street NORTH SYDNEY NSW 2080 P 9954 8888 F 9929 3398 E andrew@crl.com.au																																
Programmers		Acoustics	Landscape Architecture and Ecological Assessment	Structural Engineering	Quantity Surveyor	<table><tr><th>DATE</th><th>ISS</th><th>AMENDMENTS</th><th>CHKD</th><th>APPRVD</th></tr><tr><td></td><td></td><td></td><td></td><td></td></tr><tr><td></td><td></td><td></td><td></td><td></td></tr><tr><td></td><td></td><td></td><td></td><td></td></tr><tr><td></td><td></td><td></td><td></td><td></td></tr></table>		DATE	ISS	AMENDMENTS	CHKD	APPRVD																									
DATE	ISS	AMENDMENTS	CHKD	APPRVD																																	
BLUE VISIONS Level 14, 99 Mount Street NORTH SYDNEY NSW 2060 P 9998 9888 F 9460 2888 E adam@bluevisions.com.au		HEGGIES 2 Lincoln Street, LANE COVE NSW 2066 P 9427 9100 F 9427 8200 E matthew.verth@heggies.com.au	DEM Level 8, 16 Help Street CHATSWOOD NSW 2067 P 9986 9000 F 9986 9111 E claire.mclay@dem.com.au	PAUL DAVIS RAJALINGAM Suite 401, 55 Chandos Street ST LEONARDS NSW 2085 P 9004 8855 F 9004 8858 E paul@pdrmarstructures.com.au	RIDER LEVETT BUCKNALL 41 McLaren St NORTH SYDNEY NSW 2060 P 9922 2277 F 9957 4197 E ray.berger@rlb.com.au	This drawing + design is subject to copyright to Toland Williams Pty Ltd and may not be reproduced without prior written consent. Do not scale this drawing, use figured dimensions only. All dimensions to be verified on-site. Notify Toland Williams Pty Ltd of discrepancies in the drawings and seek further instructions.																															

COCHLEAR

GLOBAL HEADQUARTERS

STAGE 1 AT MACQUARIE PARK

ARCHITECTURE

toland williams

Toland Williams Architects

101 Sussex St Sydney 2000 Australia

E toland@toland.com.au

Registered Architect, Robert Toland (3377)

T 612 9290 1944

F 612 9290 3291

DRAWING TITLE

LOWER GROUND FLOOR PLAN (BASE BUILDING ONLY)

PROJECT NO.

2006.16

DATE

13.06.2008

DWG. NO.

A04

SCALE

1:200 @ A1

ISSUE NO.

A

0

5

10m

TRUE NORTH