


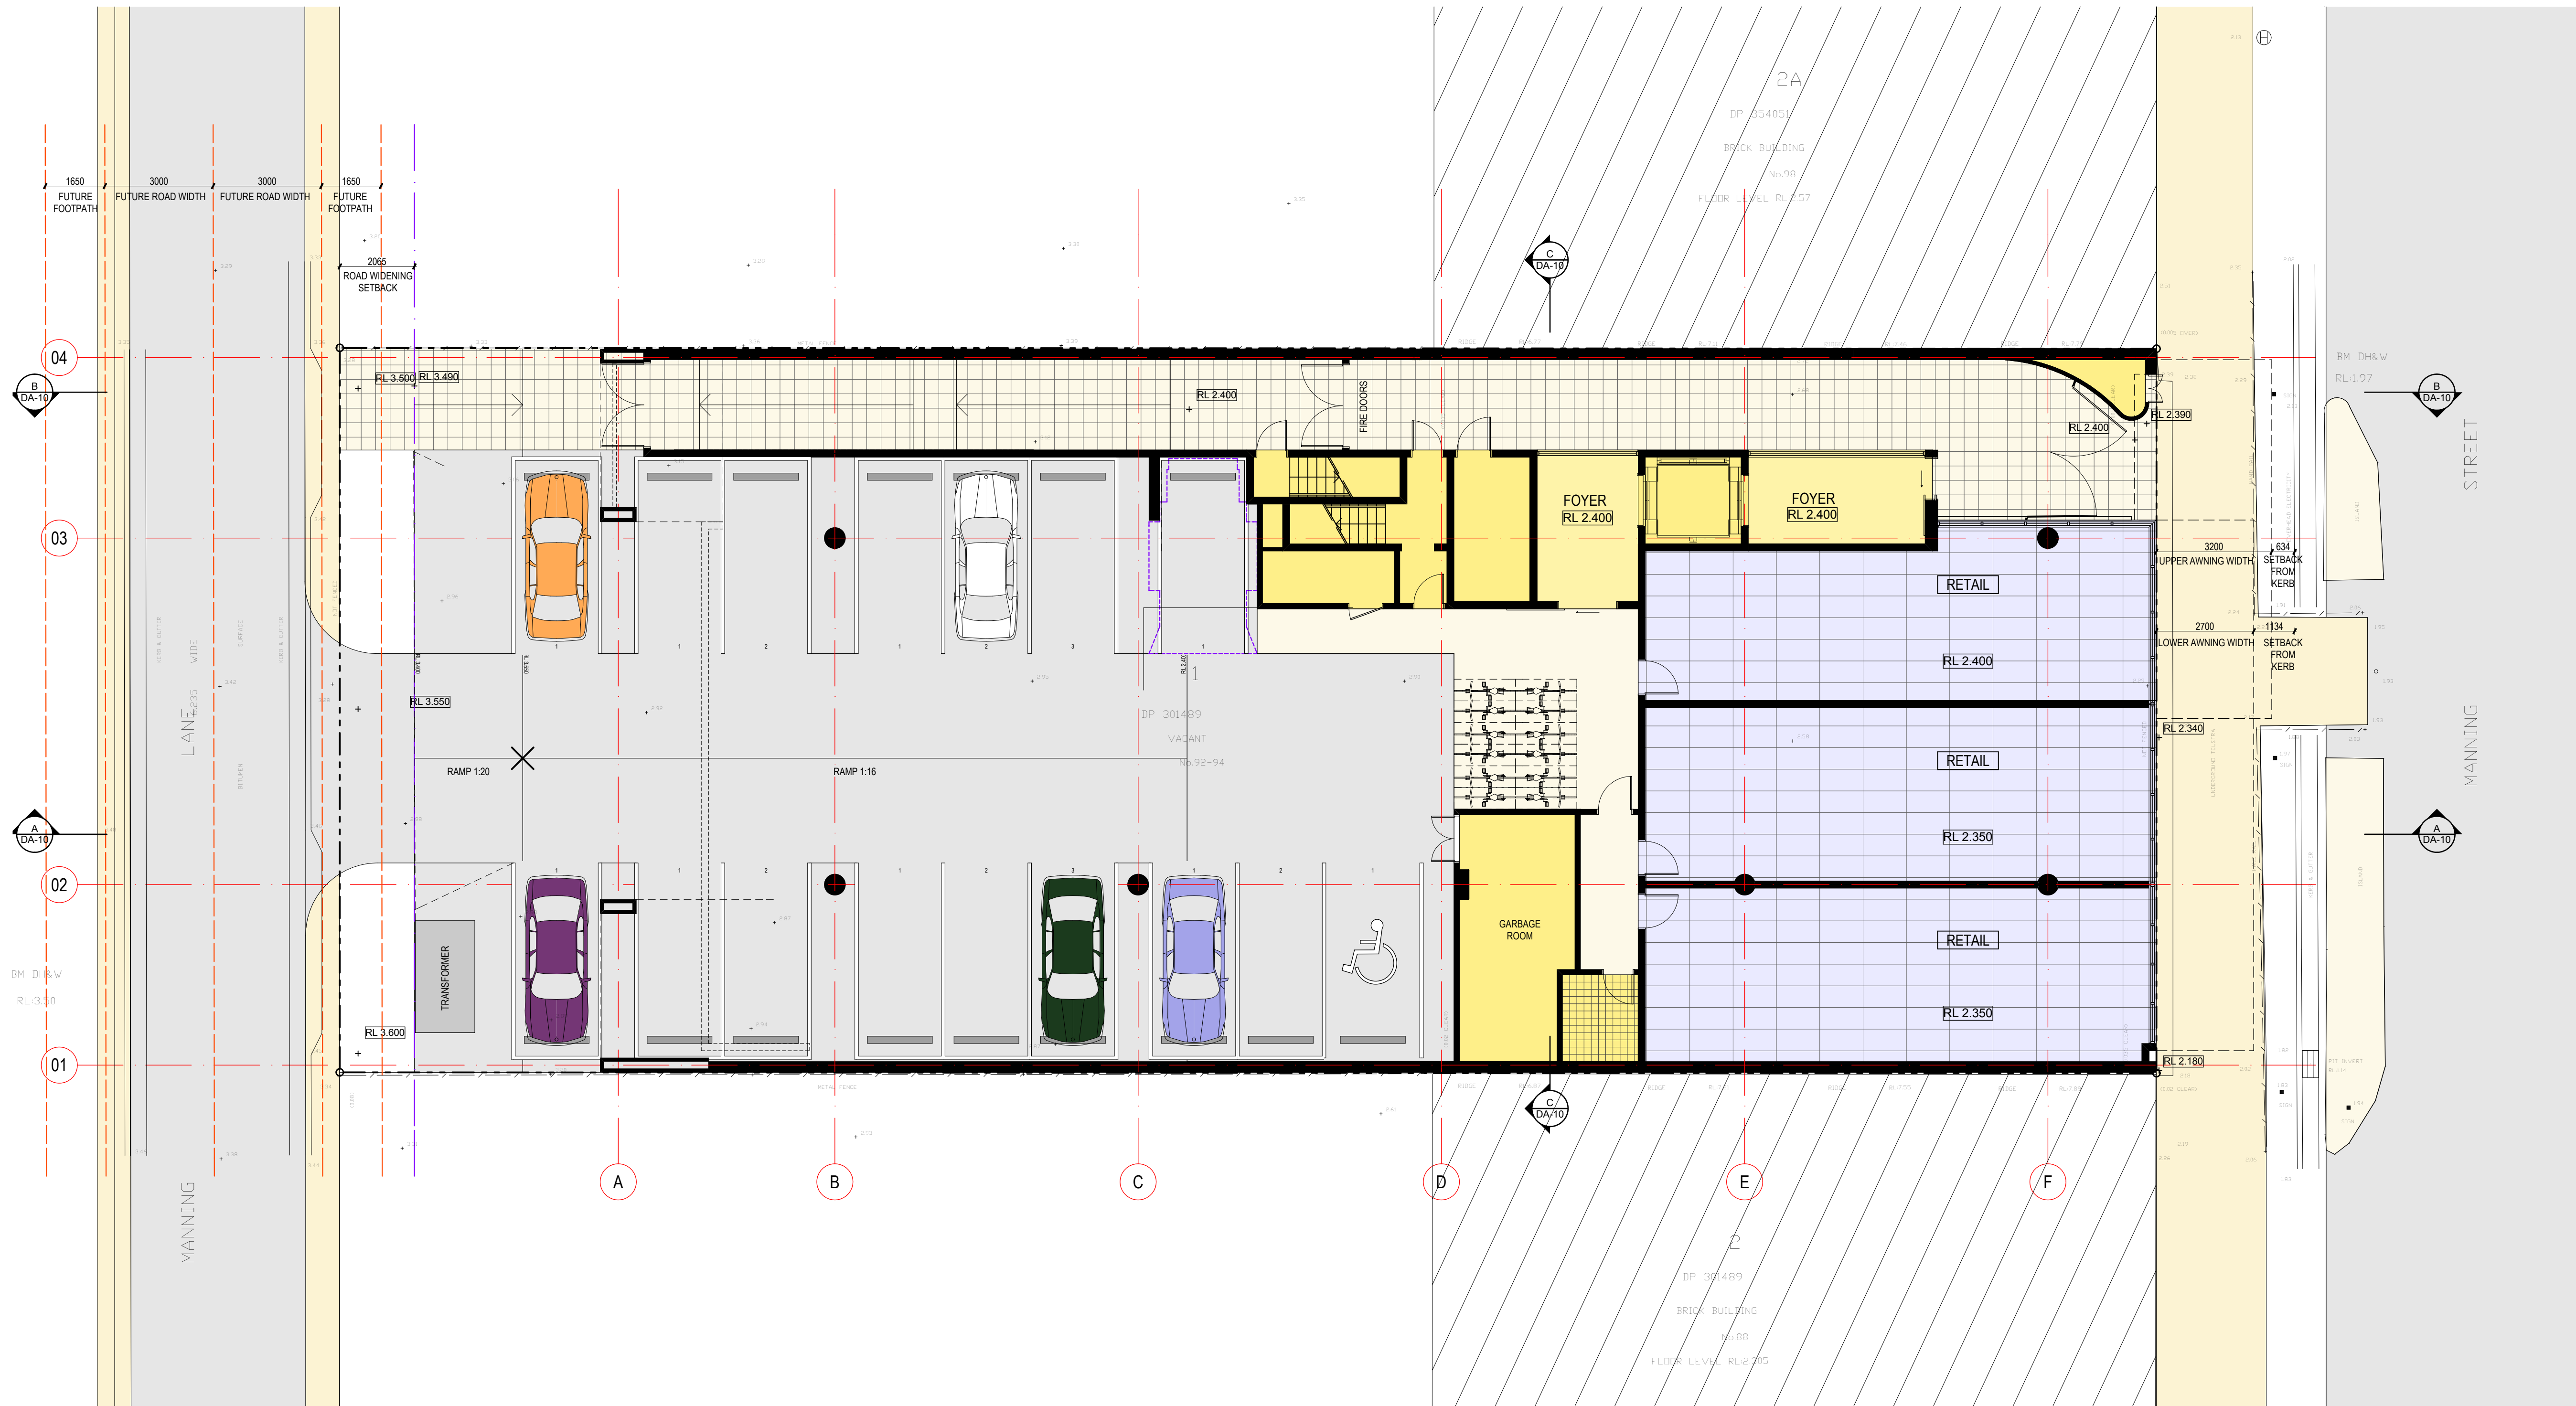


NOTES:

COPYRIGHT © ALL RIGHTS RESERVED. THIS DRAWING MAY NOT BE REPRODUCED OR TRANSMITTED IN ANY FORM OR BY ANY MEANS IN PART OR IN WHOLE WITHOUT PERMISSION OF MORRIS BRAY ARCHITECTS PTY. LTD.

ALL LEVELS AND DIMENSIONS TO BE VERIFIED PRIOR TO COMMENCEMENT OF WORK.
USE FIGURED DIMENSIONS ONLY. DO NOT SCALE.

ALL WORK TO COMPLY WITH CURRENT REGULATIONS AND S.A.A. STANDARDS.

LEGEND:

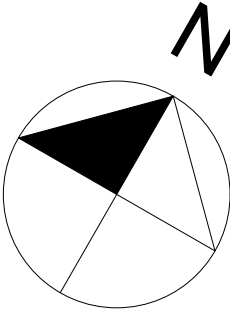

P01	18.10.07	Information
P02	30.10.07	Pre-DA Meeting
P03	12.11.07	Coordination
P04	20.11.07	Coordination
P05	10.11.07	Coordination
P06	02.02.09	Pre-DA Issue
P07	27.02.09	Coordination
P08	18.03.09	DOP Meeting
P09	02.04.09	Information
A	09.04.09	Development Application

No.	DATE	REVISION / ISSUE DETAILS
-----	------	--------------------------

CONSULTANT NAME
STREET ADDRESS
SUBURBS STATE AND POSTCODE

phone : (02) 0000 0000
fax : (02) 0000 0000
email : email address

PROJECT MANAGER, PLANNER
COASTPLAN CONSULTING
2/22 WEST ST
PO BOX 368
FORSTER NSW 2428

coastplan consulting
phone : (02) 6555 2178
fax : (02) 6555 2741
email : simon@coastplan.com.au

ARCHITECTS
morrisbrayarchitects
Morris Bray Architects
186-188 Wiloughby Rd
Crows Nest NSW 2057 Australia
ABN 16 001 268 211
NSW Architects Registration Board Nominated Architects: Terry Morris 3354 Garry Bray 3555

[P] +612 9439 6622
[F] +612 9439 4973
[E] info@morrisbray.com.au
[W] www.morrisbray.com.au

CLIENT
JR RICHARDS AND SONS

JRR
1 CORAL AVENUE
TUNCURRY NSW 2428
phone : (02) 6555 7007
fax : (02) 6555 7088
email : -

PROJECT:
Office and Retail Masterplan
92 Manning St
Tuncurry

DRAWING TITLE:
Site Plan

SCALE:	DRAWN BY:	PLOT DATE:	CHECKED:	QA:
1:100	@A1 MB	27/07/2009		
PROJECT NUMBER:	DRAWING NUMBER:	ISSUE:		
06055	DA-04	A		