

Check all dimensions and site conditions prior to commencement of any work, the purchase or ordering of any materials, fittings, plant, services or equipment and the preparation of shop drawings and/or the fabrication of any components.


Do not scale drawings - refer to figured dimensions only. Any discrepancies shall immediately be referred to the architect for clarification.

All drawings may not be reproduced or distributed without prior permission from the architect.

NOT FOR CONSTRUCTION



Sydney Water
Potts Hill

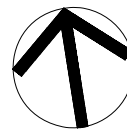

Level B1 Floor Plan

Scale 1:200 @ A1 & 1:400 @ A3

Drawn PL

Project No. S10955

Status Development Application

Plot Date 20/2/2009 6:09:06 PM

Plot File O:\10900-10999\S10955_SWA_POTTS_HILL\00_MAIN\CADPLOTS\DA\AR-DA-2.01.DWG


Drawing No. AR DA 2.00 revision A

Sydney 1/263 Liverpool Street
East Sydney NSW 2010 Australia
T 02 9380 7288 F 02 9380 7280
email syd@batesmart.com.au
http://www.batesmart.com.au

Melbourne 1 Nicholson Street
Melbourne VIC 3000 Australia
T 03 8664 6200 F 03 8664 6300
email melb@batesmart.com.au
http://www.batesmart.com.au

Bates Smart Pty Ltd ABN 70 004 999 400

BATESSMART™

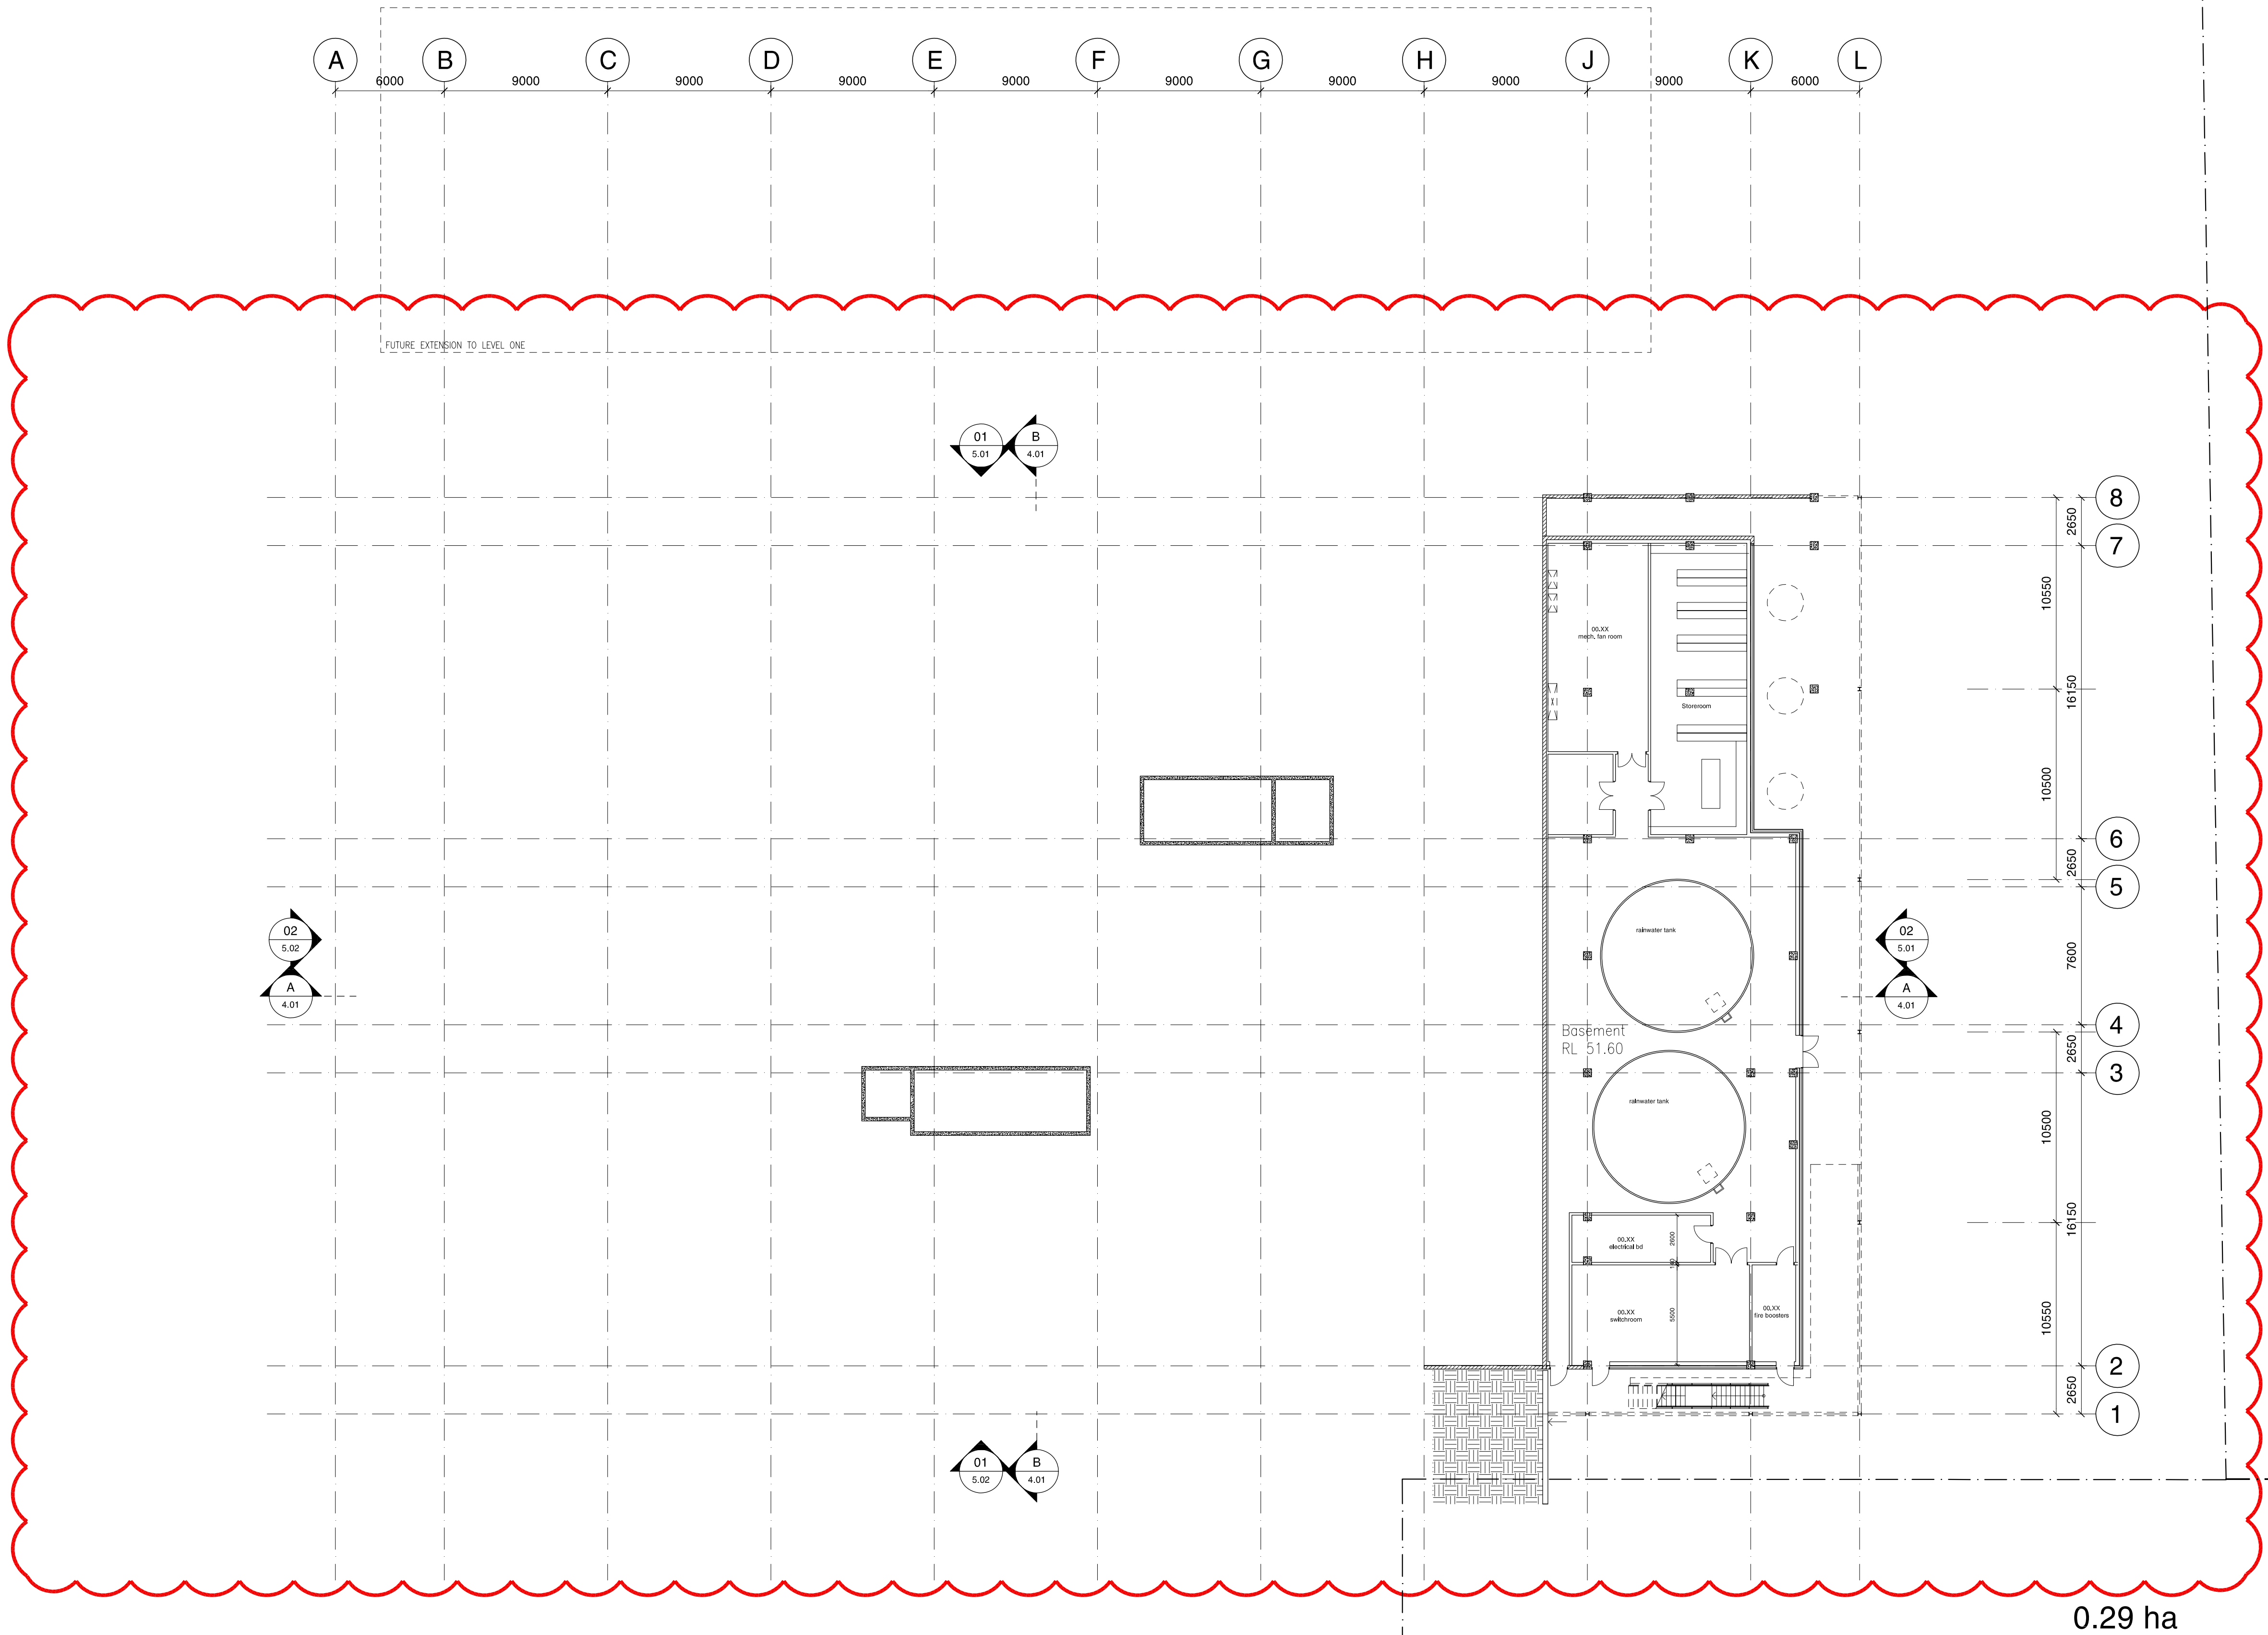

01 Level 00 Floor Plan

1:200