


Check all dimensions and site conditions prior to commencement of any work, the purchase or ordering of any materials, fittings, plant, services or equipment and the preparation of shop drawings and/or the fabrication of any components.

Do not scale drawings - refer to figured dimensions only. Any discrepancies shall immediately be referred to the architect for clarification.

All drawings may not be reproduced or distributed without prior permission from the architect.

NOT FOR CONSTRUCTION

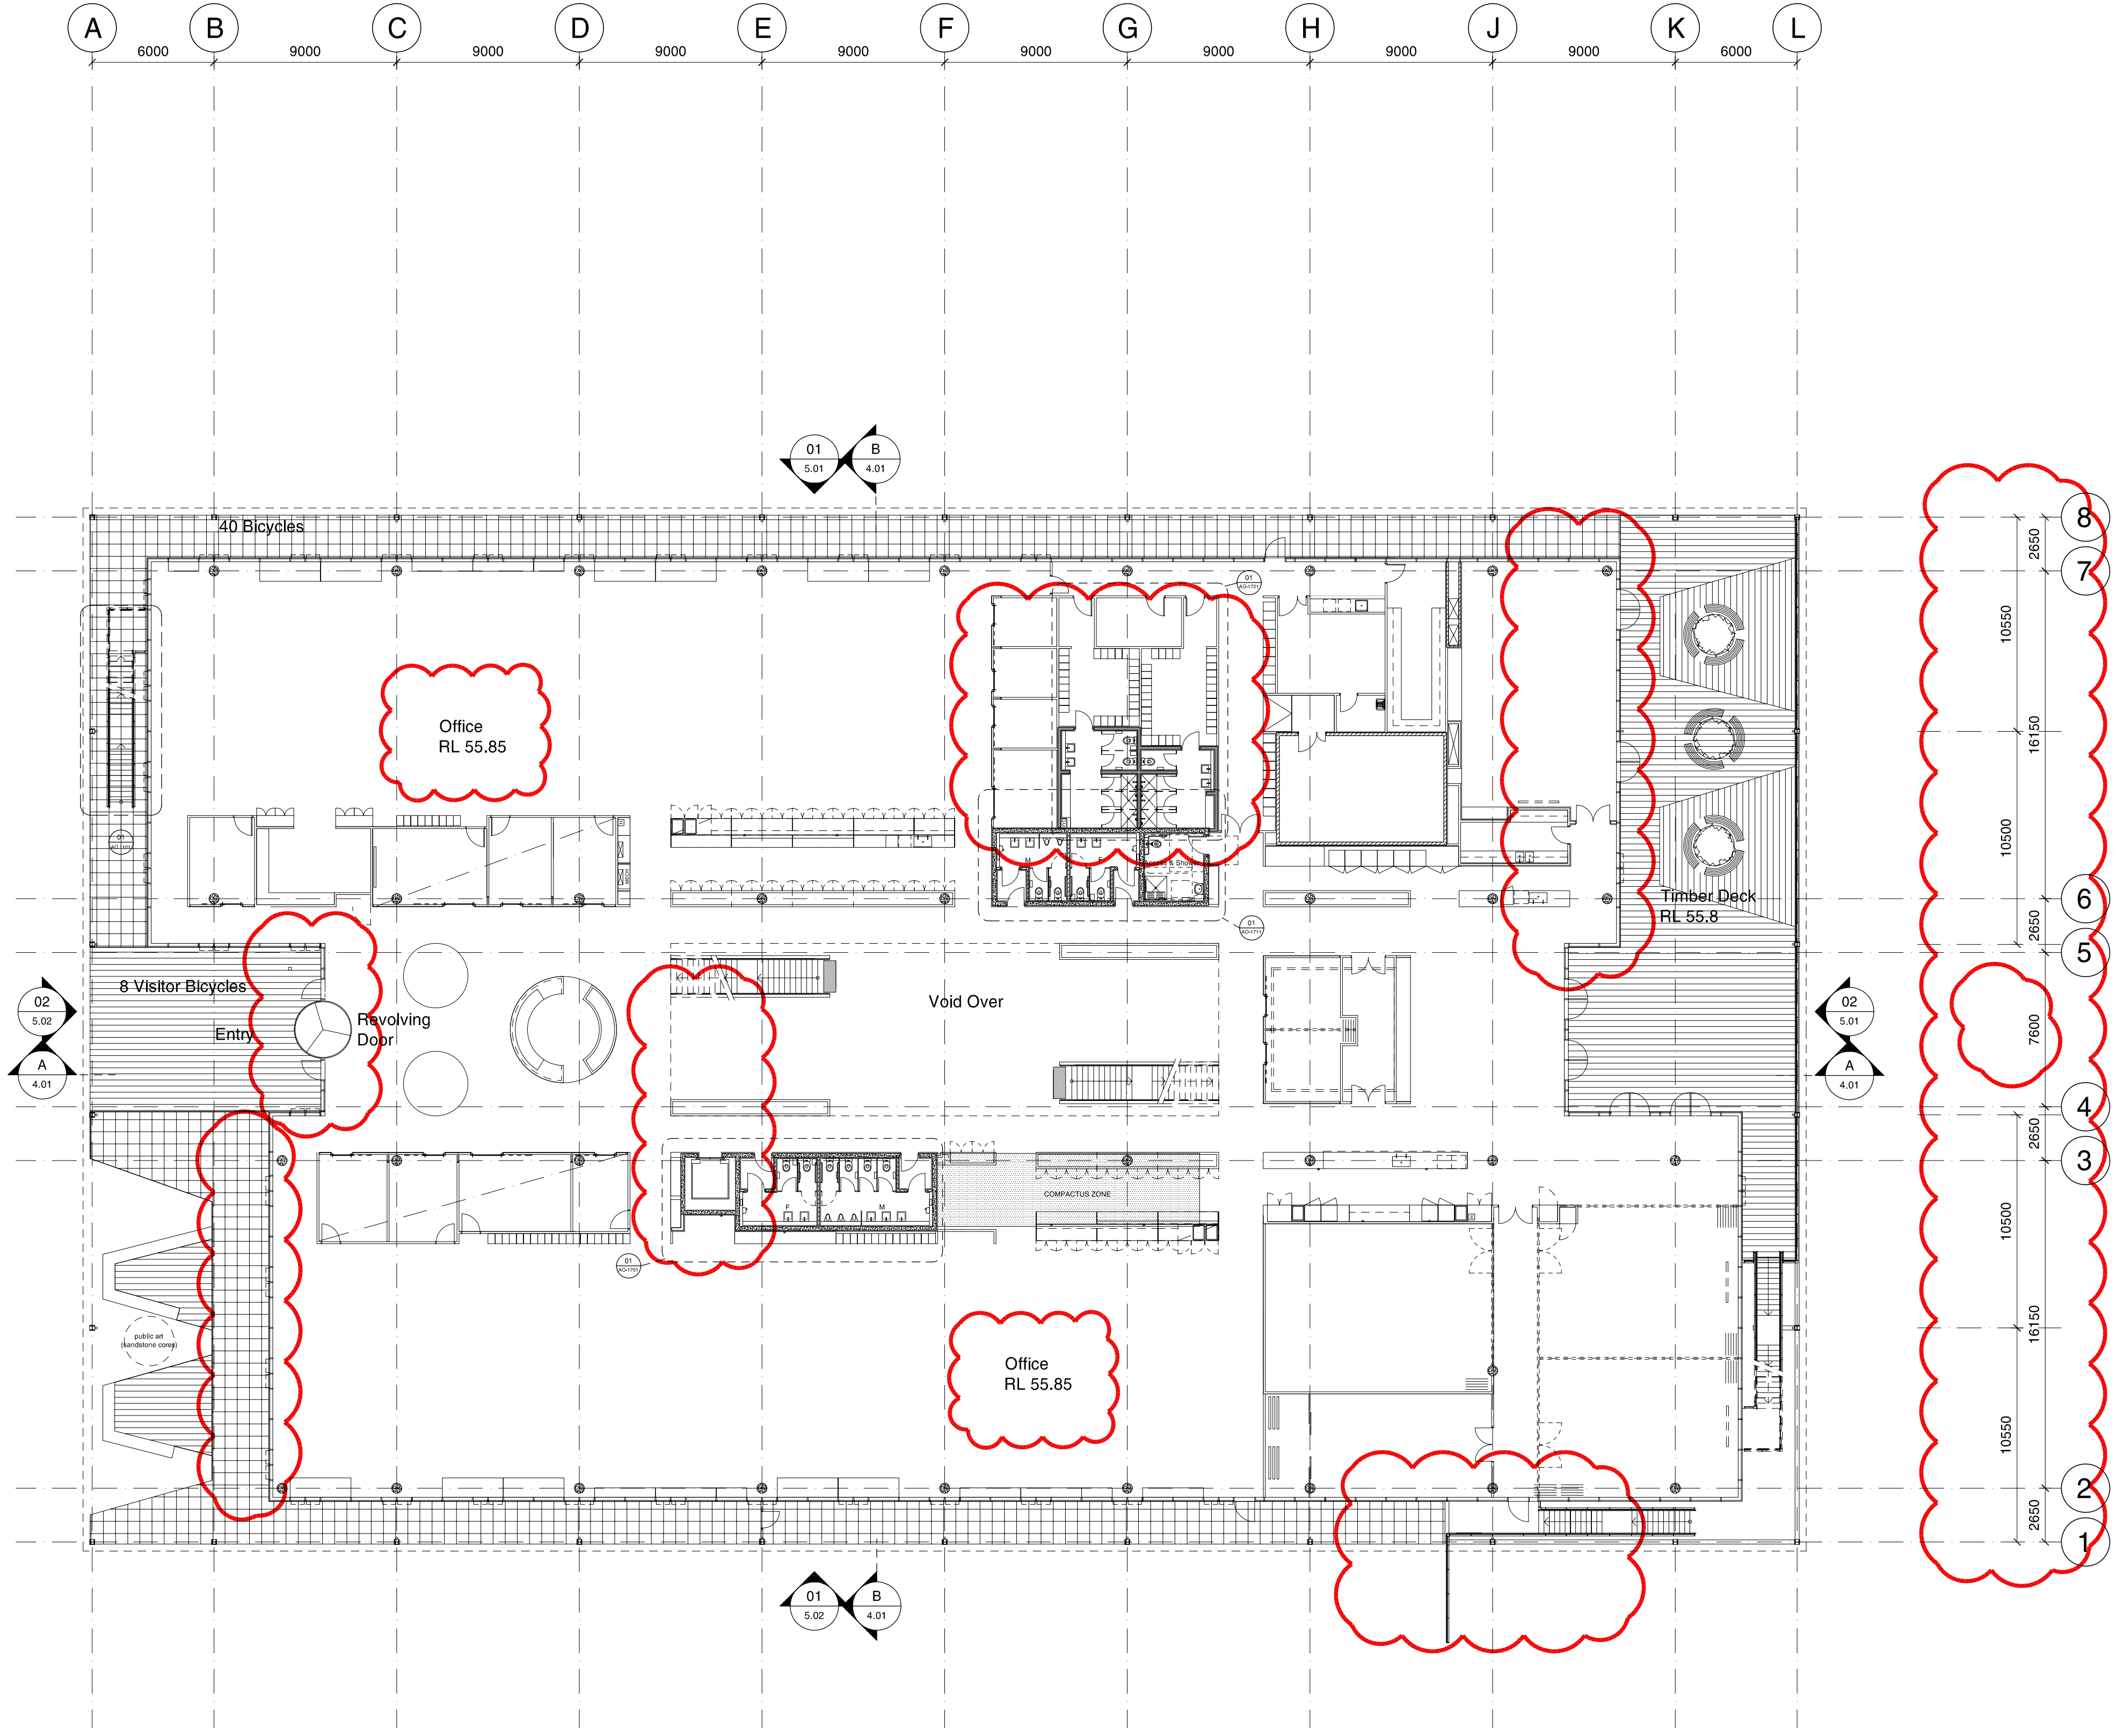


0.29 ha



B	20/02/2008	Section 75W APPLICATION	WK	RM
A	30/06/2008	PART 3A APPLICATION		MD
P3	20/06/2008	PRELIMINARY D.A. ISSUE		MD
P2	19/06/2008	PRELIMINARY CONSULTANT ISSUE		MD
P1	30/05/2008	PRELIMINARY CONSULTANT ISSUE		MD
Rev.	Date	Description	Initial	Checked

Sydney Water
Potts Hill

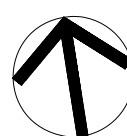

Level 00 Floor Plan

Scale	1:200 @ A1 & 1:400 @ A3
Drawn	PL
Project No.	S10955
Status	Development Application
Plot Date	20/2/2009 6:09:49 PM
Plot File	O:\10900-10999\510955_SWA_POTTS_HILL\00_MAIN\CAD\PLOTS\DA\AR-DA-2\01.DWG
Drawing No.	AR DA 2.01
revision	B

Sydney 1/263 Liverpool Street
East Sydney NSW 2010 Australia
T 02 9380 7288 F 02 9380 7280
email syd@batessmart.com.au
http://www.batessmart.com.au

Melbourne 1 Nicholson Street
Melbourne VIC 3000 Australia
T 03 8664 6200 F 03 8664 6300
email melb@batessmart.com.au
http://www.batessmart.com.au

Bates Smart Pty Ltd ABN 70 004 999 400

BATESSMART™