


FINISHES CODE


CODE	FINISH
AGH	Aluminium Framed Glass Handrail
CCS	Corrugated Colorbond Sheeting
CRP	Cement Render And Paint
DP	Circular Downpipe
FG	Fixed Glass In Aluminium Frame- Powdercoat Finish
FGD	Fold-Up Garage Door- Powdercoat Finish
FP	Fascia panel
GHD	Aluminium Framed Glazed Door- Powdercoat Finish
GLC	Glazed skylight roof
GLW	Aluminium Framed Glass Wall - Powdercoat Finish
ML	Aluminium Louvres - Powdercoat Finish
MCL	Metal Composite Wall Panel System
RV	Proprietary Roof Ventilator
PCS	Polycarbonate Roof Sheeting
PCW	Precast Concrete Wall System

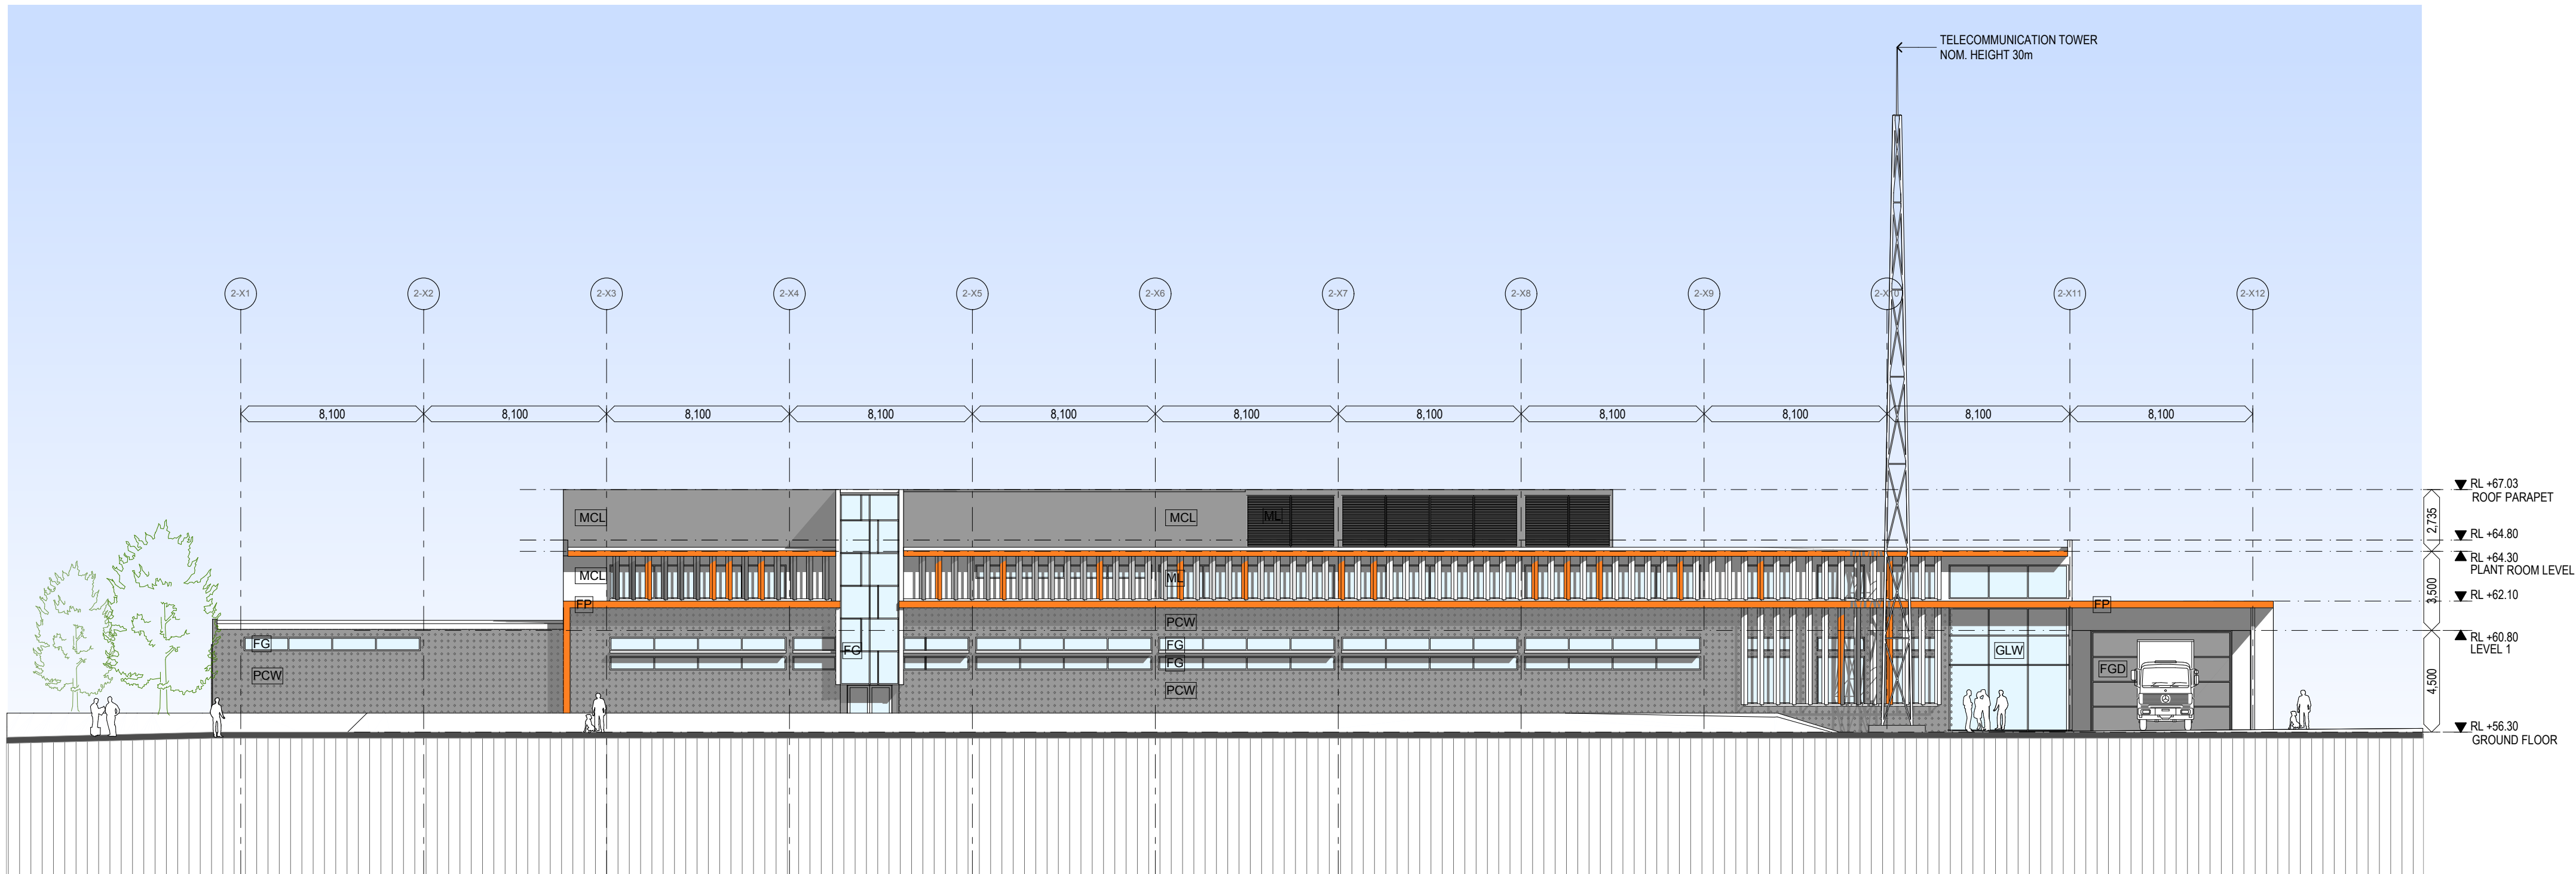

E2/3 BUILDING 2 - WEST ELEVATION 1:200


GENERAL NOTES	
ALL DIMENSIONS AND EXISTING CONDITIONS SHALL BE CHECKED AND VERIFIED BY THE CONTRACTOR BEFORE PROCEEDING WITH THE WORK.	
ALL LEVELS RELATIVE TO 'AUSTRALIAN HEIGHT DATUM'	
DO NOT SCALE DRAWINGS. USE FIGURED DIMENSIONS ONLY	

LEGEND

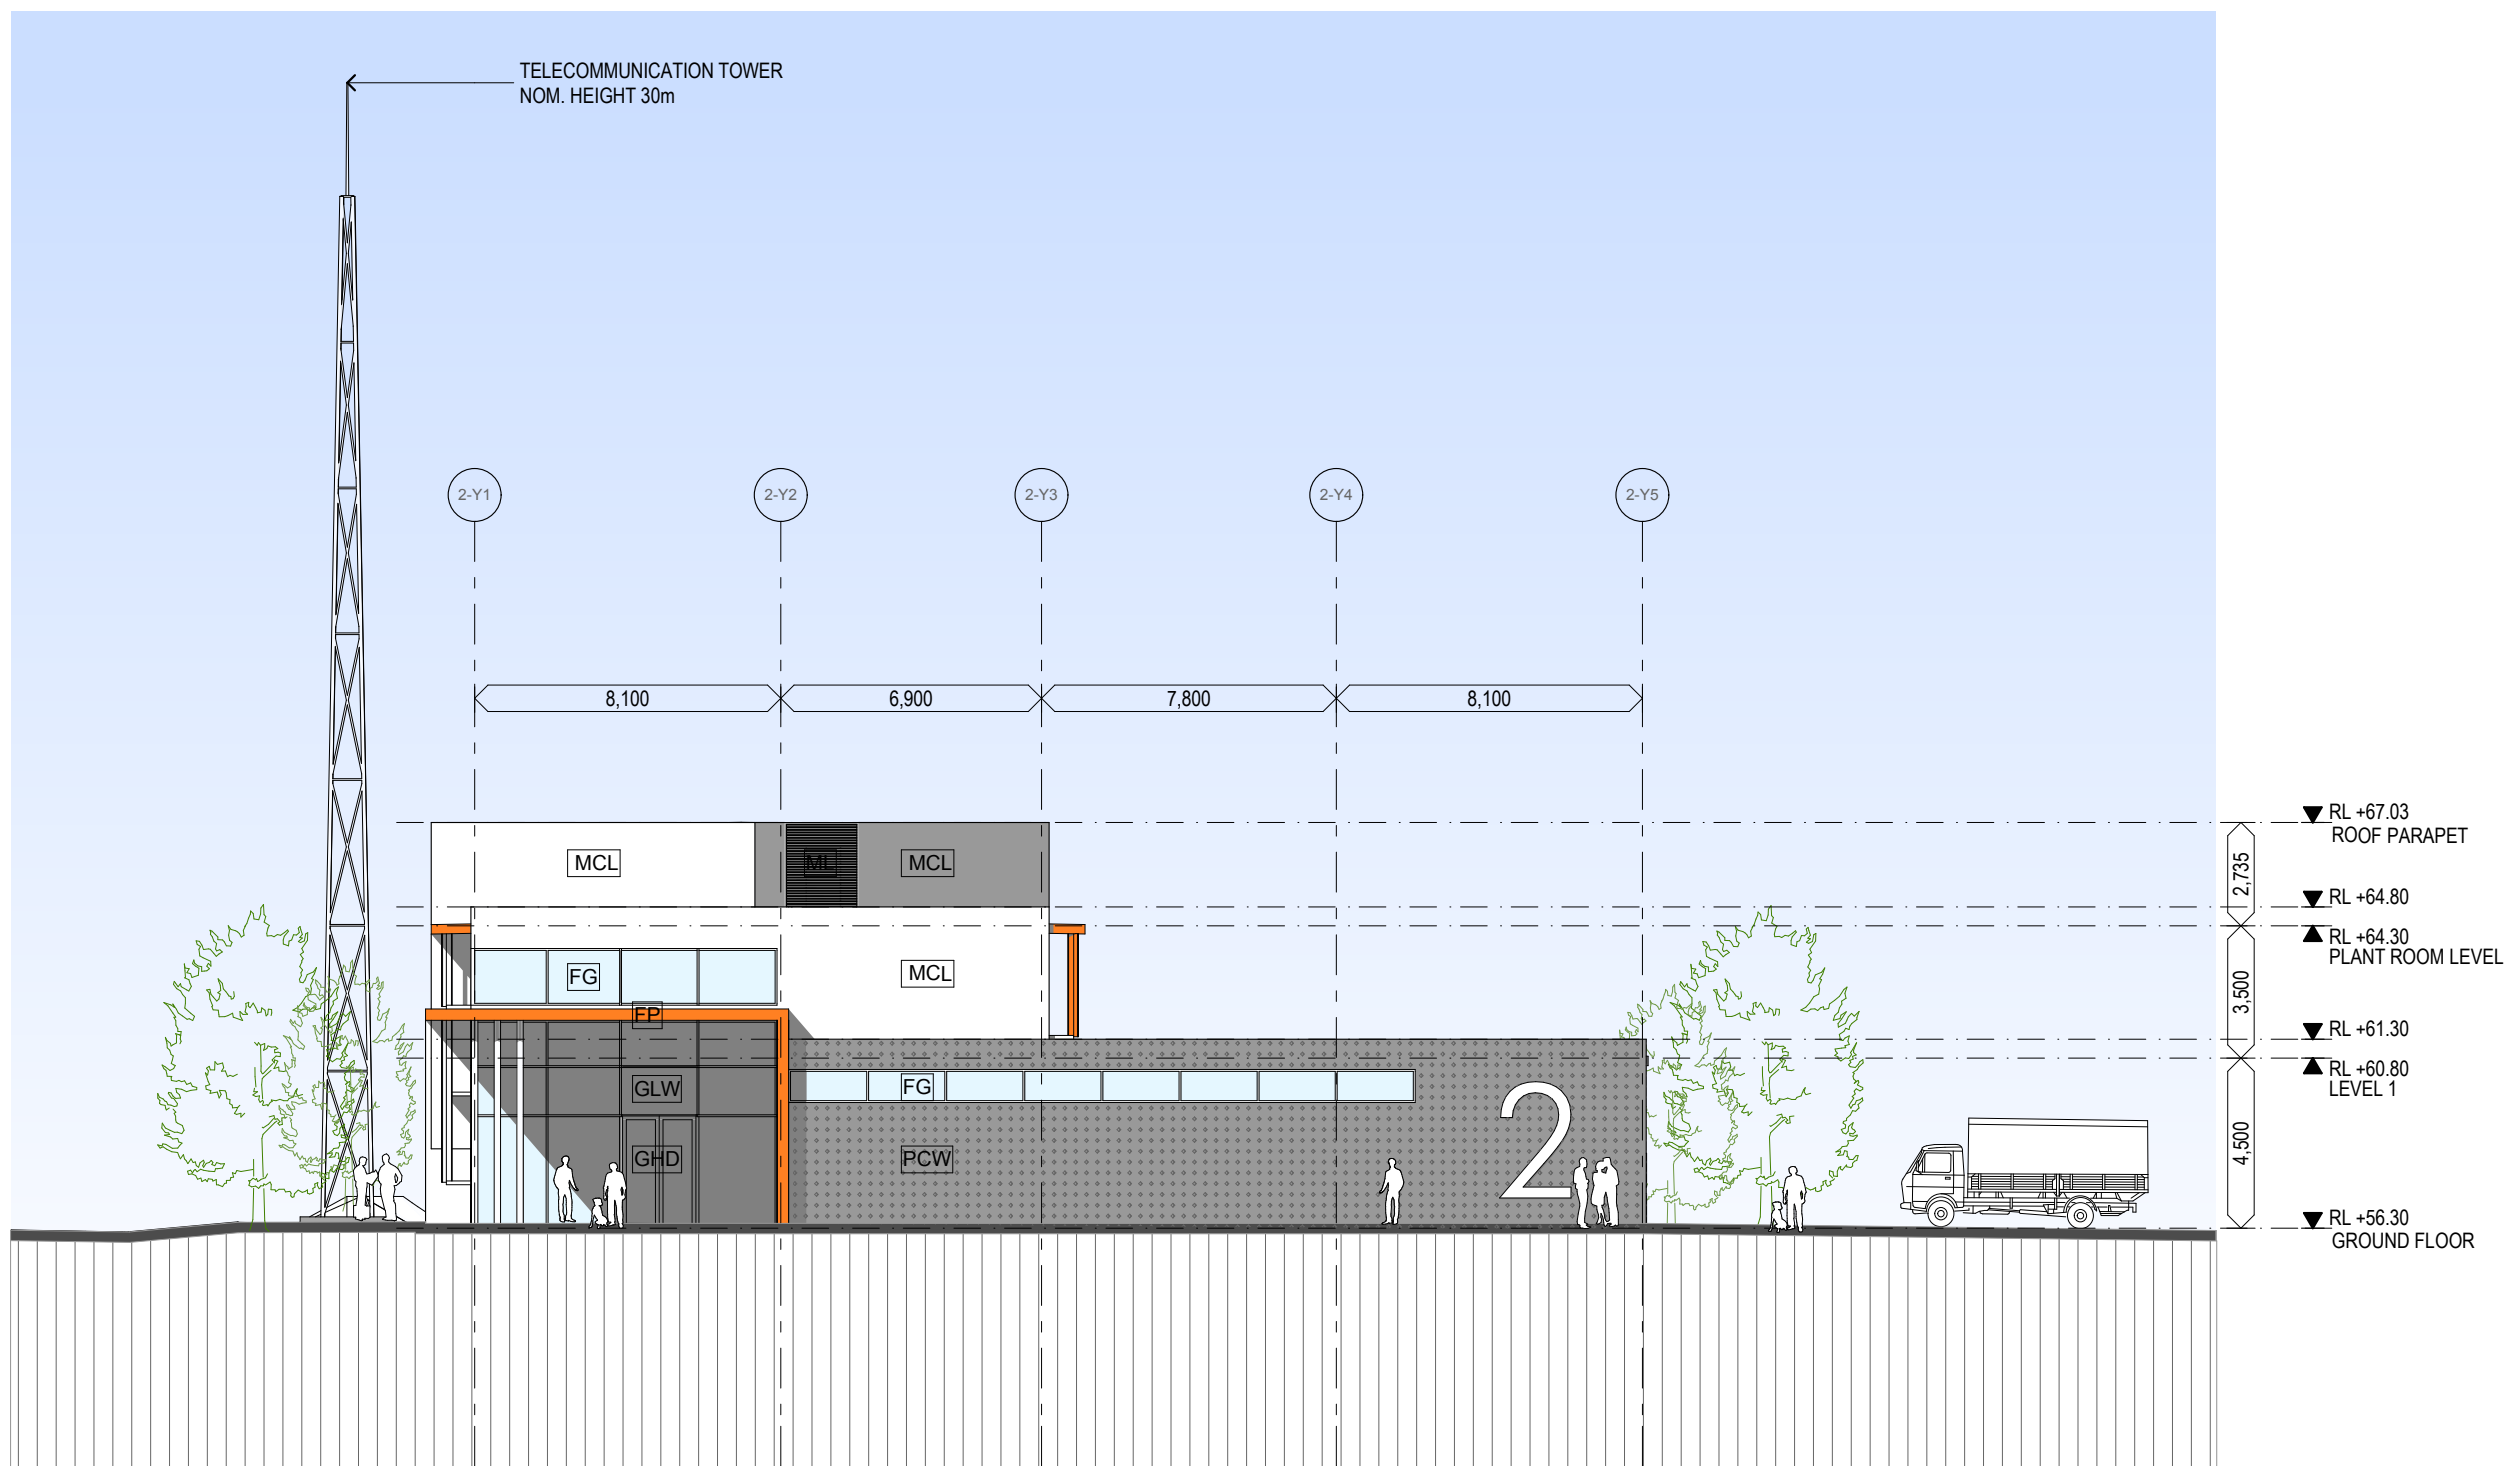

E2/4 BUILDING 2 - SOUTH ELEVATION1:200

A	27.10.2008	ISSUE - PLANNING APPLICATION	IM
REV	DATE	DESCRIPTION	BY

 

CLIENT



CONSULTANTS

Project Management: Peter Weir & Associates Pty Ltd  
Town Planning: SUB Planning  
Quantity Surveyors: McCredie Richmond + Partners Pty Ltd  
Engineering: Mediland Metropolis  
Structural: Henry & Hymas  
Civil & Hydraulics: Steve Paul & Partners

ARCHITECT

HBO + EMTB

Architecture  
Interior Design  
Urban Design  
Facility Management  
Project Coordination

Level 3  
75 Elizabeth Street  
Sydney NSW 2000  
Australia  
GPO Box 3848  
Sydney NSW 2001  
Australia  
Tel: (02) 8228 2000  
Fax: (02) 8228 2001  
mail@hboemt.com

PROJECT

POTTS HILL BUSINESS PARK

TITLE

BUILDING 2 - ELEVATIONS 2

SCALE	1:200	DRAWN	-	PROJECT CODE
DATE	27/10/2008	APPROVED	-	SYA000604

SHEET NO.

PA - 017 - A

