


IE06

IE07

MEINHARDT

REVISION	DESCRIPTION	BY	DATE
1	ISSUED FOR CONSTRUCTION	AL	10/10/07
2	ROAD 5 REDESIGNED	AL	10/10/07
3	TRIALS	AL	10/10/07
4	ISSUED FOR CONSTRUCTION APPLICATION	AL	10/10/07

 


PRELIMINARY
NOT FOR CONSTRUCTION

- REFERENCE DRAWINGS
- 1.
 - 2.
 - 3.

LEGEND

1A STAGE NUMBER

STAGE BOUNDARY

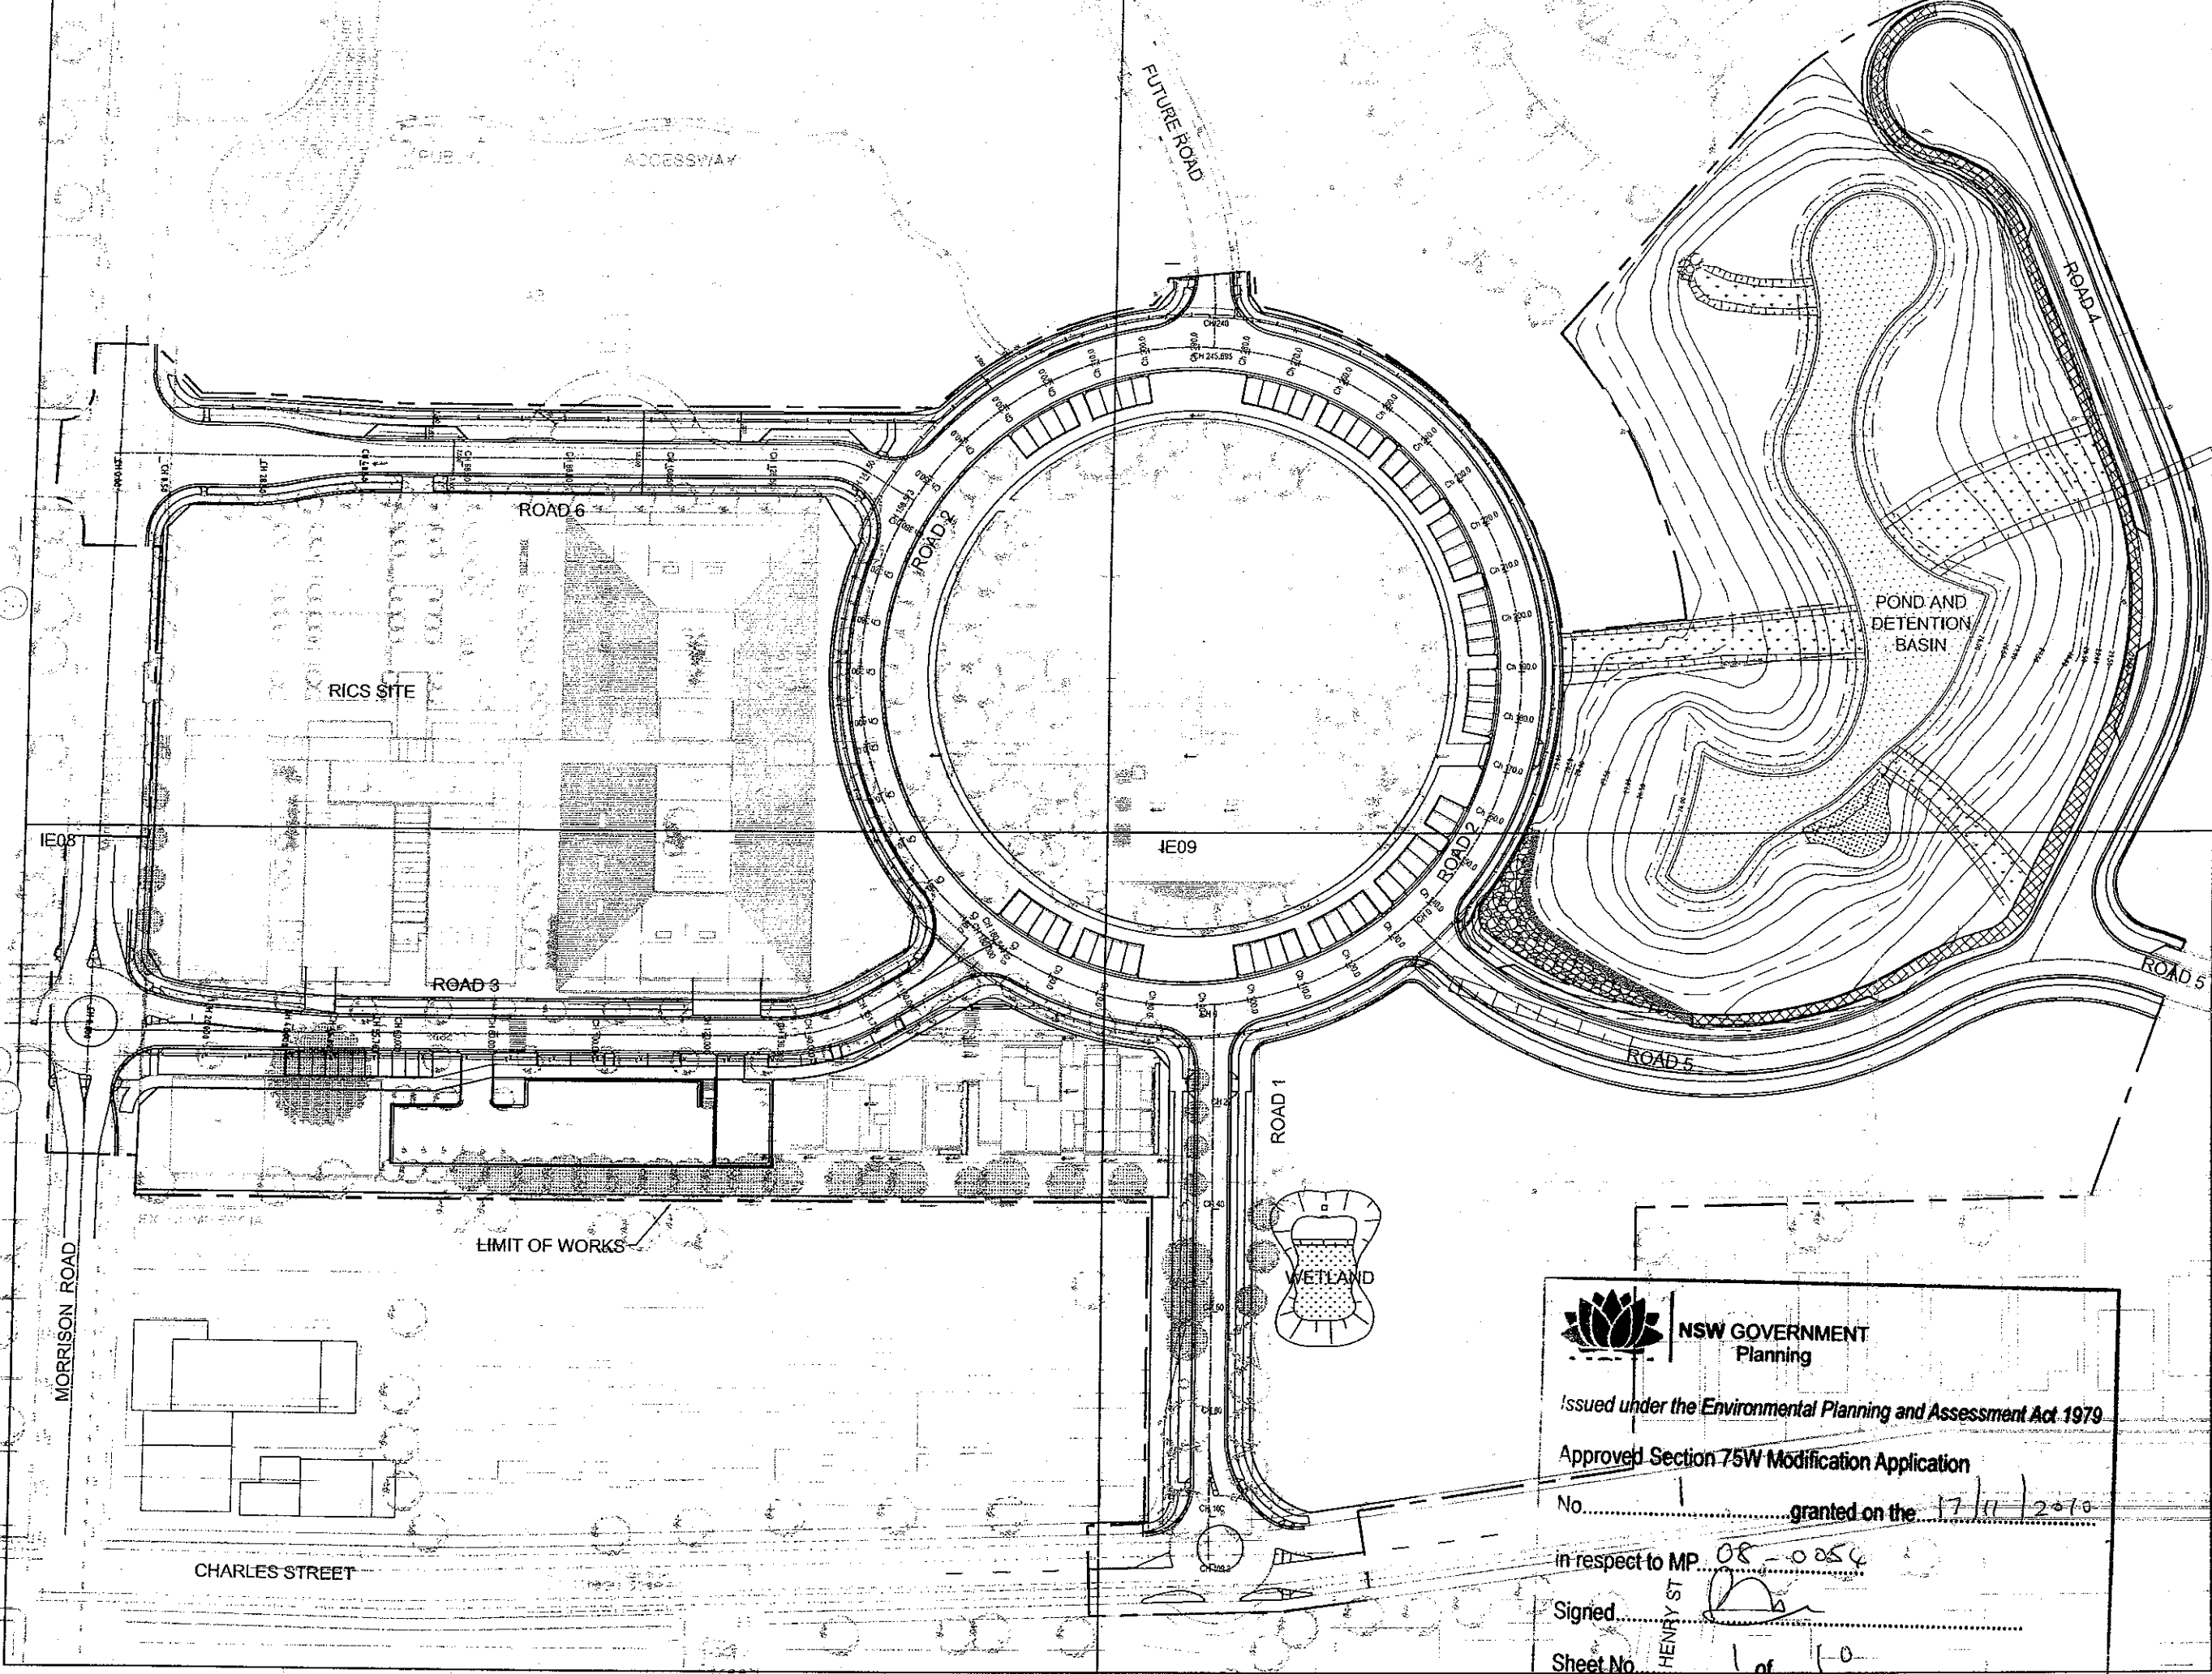

NSW GOVERNMENT
Planning

Issued under the Environmental Planning and Assessment Act 1979

Approved Section 75W Modification Application

No. 1 granted on the 17/11/2010

In respect to MP 08-0054

Signed Henry St

Sheet No. 1 of 10

MEINHARDT
INFRASTRUCTURE & ENVIRONMENT

Level 4, 45 Glenview Drive, Sydney
New South Wales, Australia 2015
Telephone: (61) 2 9539 3333
Fax: (61) 2 9539 3333
www.meinhardtgroup.com.au
A/CN 453 271 133
© Copyright

PROJECT: ROYAL REHAB CENTRE SYDNEY

CITY: ROYAL REHABILITATION CENTRE SYDNEY

TITLE: SITE PLAN

INFRASTRUCTURE & ENVIRONMENT DRAWING

PROJECT NO.	DESIGNED BY	DRAWN BY	SCALE
3085-05	PD	LM	1:500@B1

NORTH

APPROVED BY PD

DRAWING NO. IE03 ISSUANT D



Issued under the Environmental Planning and Assessment Act 1979

Approved Section 75W Modification Application

No. 1 granted on the 17/11/2010

in respect to MP 08-0054

Signed.....

Sheet No. 2 of 10

4B

PAYTEN
STREET

ROAD 8

ROAD 2

REFERENCE DRAWINGS

1. -
2. -
3. -

Sheet No. 3 of 10

1A

POND &
DETENTION BASIN

level 4, 66 Clarence Street, Sydney
New South Wales, Australia 2000
Telephone: (61) 9599 3090
Fax: (61) 9510 7508
www.meinhardtgroup.com
A/C/M: 002 275 675
© Copyright

MEINHARDT
INFRASTRUCTURE
& ENVIRONMENT



Engineering, Planning,
Construction and Project
Management Services

ROYAL REHAB CENTRE
SYDNEY

CLIENT ROYAL REHABILITATION CENTRE
SYDNEY

DETAIL CIVIL PLAN
SHEET 2 OF 4

INFRASTRUCTURE & ENVIRONMENT DRAWING

PROJECT No.	DESIGNED	DRAWN	SCALE
2000 OF	RD	134	1"=250' @ 21

3009-05 PU ER 12/20/01

WORTH APPROVED


 PD

DRAWING No. **IE07** ISSUE/REVISE
C

IE07

C



DATE	BY	DATE
1. PRELIMINARY ISSUE	LM	21/12/20
2. "FOR REVIEW"	LM	15/01/21
3. UPDATED FOR DESIGN DEVELOPMENT	LM	26/02/21

 

PRELIMINARY
NOT FOR CONSTRUCTION

REFERENCE DRAWINGS

1.	
2.	
3.	

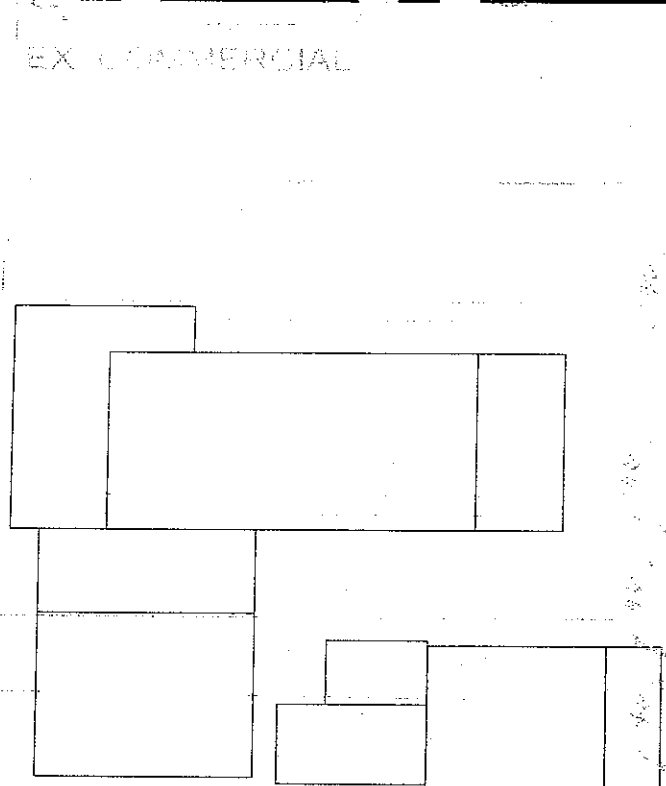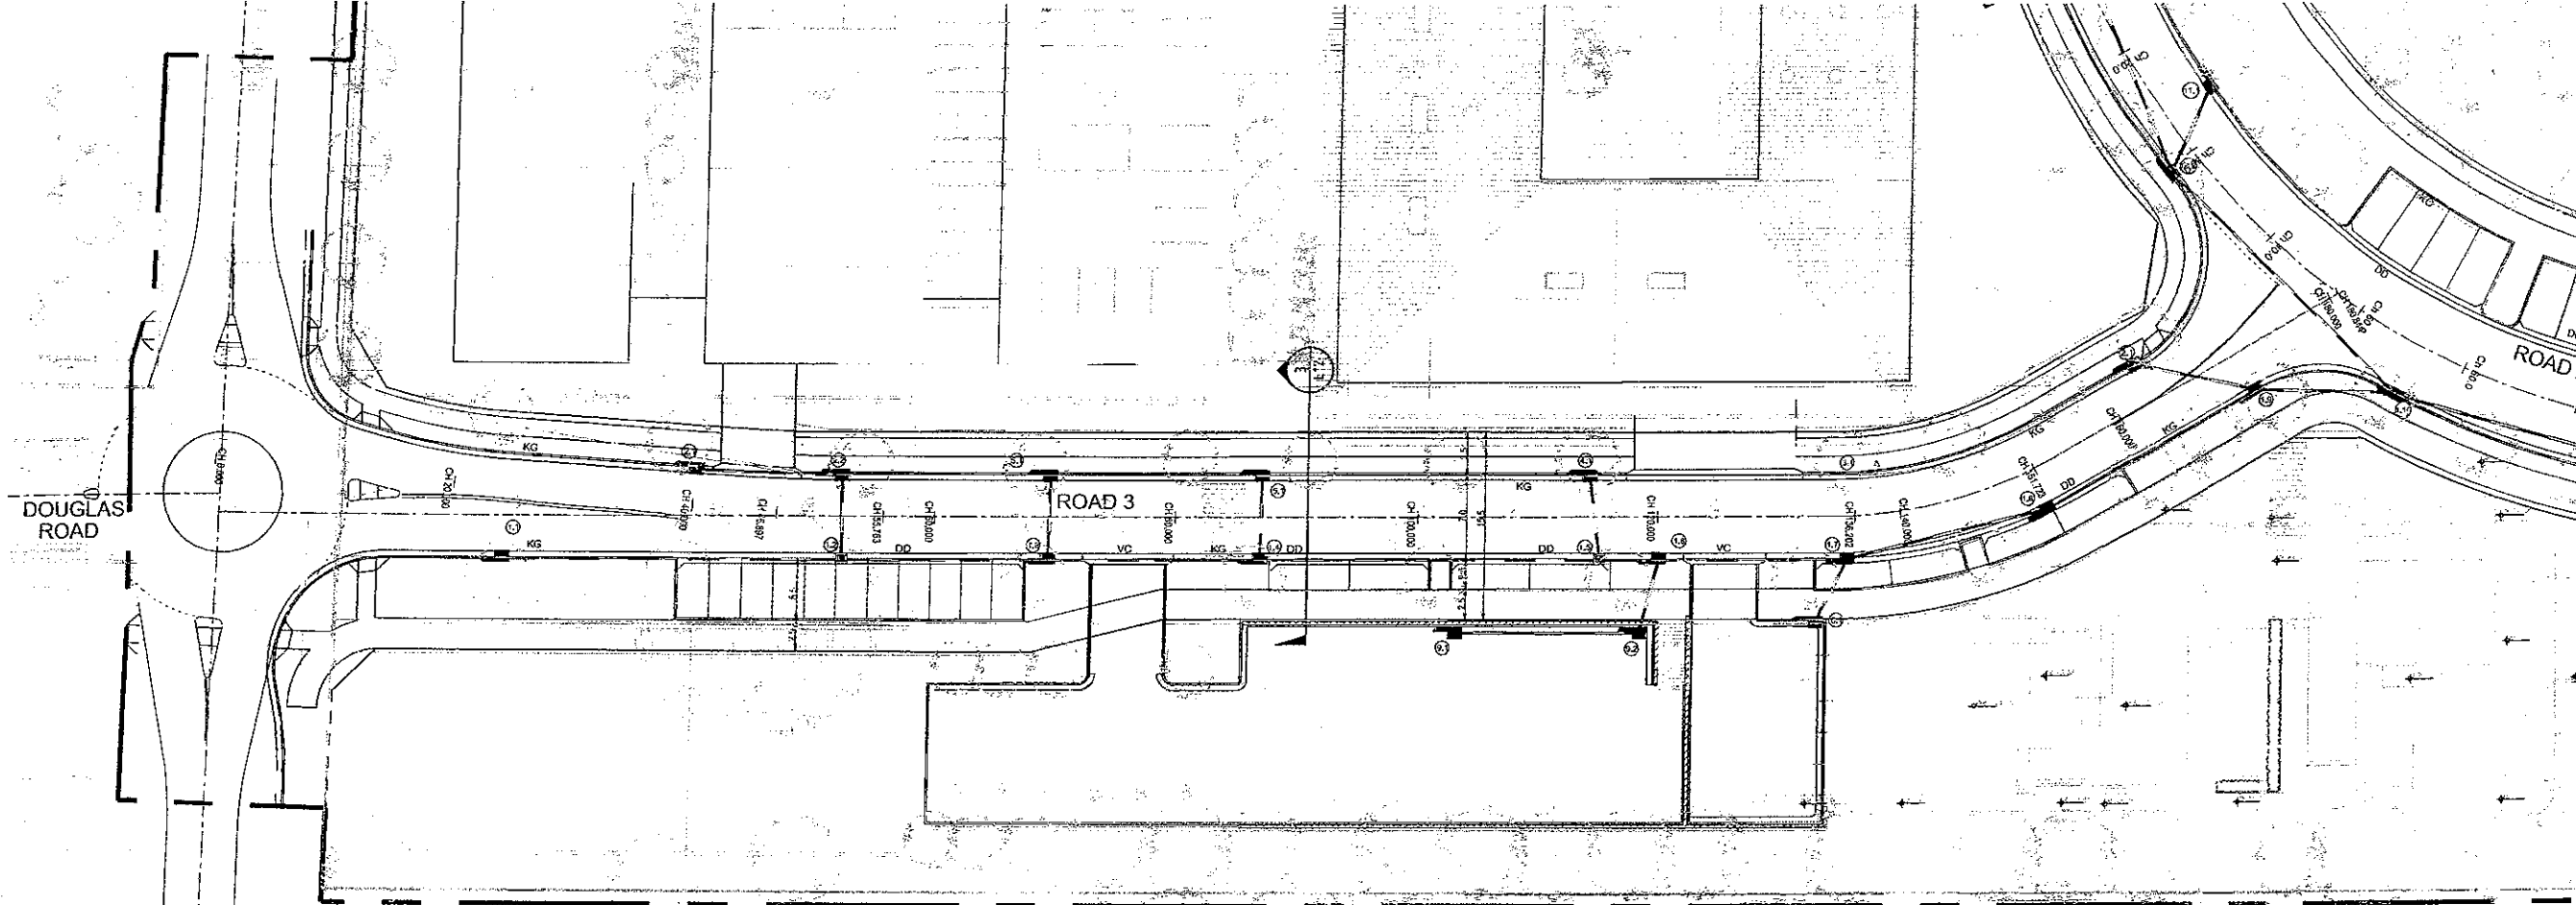

NSW GOVERNMENT
Planning

issued under the *Environmental Planning and Assessment Act 1979*


Approved Section 75W Modification Application

No. 1 granted on the 17/11/2020

in respect to MP 08-0054

Signed [Signature]

Sheet No. 4 of 10

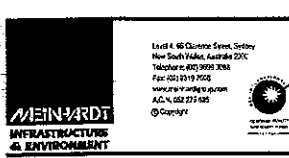

ROYAL REHAB CENTRE
SYDNEY

CLIENT: ROYAL REHABILITATION CENTRE
SYDNEY

TITLE: DETAIL CIVIL PLAN
SHEET 3 OF 4

INFRASTRUCTURE & ENVIRONMENT DRAWING

PROJECT No.	DESIGNED	DRAWN	SCALE
3069-05	PD	LM	1:250@B1
APPROVED	PD	EC/M/JMT	
[Signature]	PD		
DRAWING No.	IE08		

CHARLES STREET


ST

DATE	DESCRIPTION	BY	CHECKED
17/11/2010	PRELIMINARY DESIGN	AL	AL
17/11/2010	PA DESIGN	AL	AL
17/11/2010	APPROVED FOR CONSTRUCTION	AL	AL

DRAWING DIMENSIONS SHALL BE TO THE DIMENSIONS SHOWN ON THE DRAWING

PRELIMINARY
NOT FOR CONSTRUCTION

- REFERENCE DRAWINGS
1. -
 2. -
 3. -

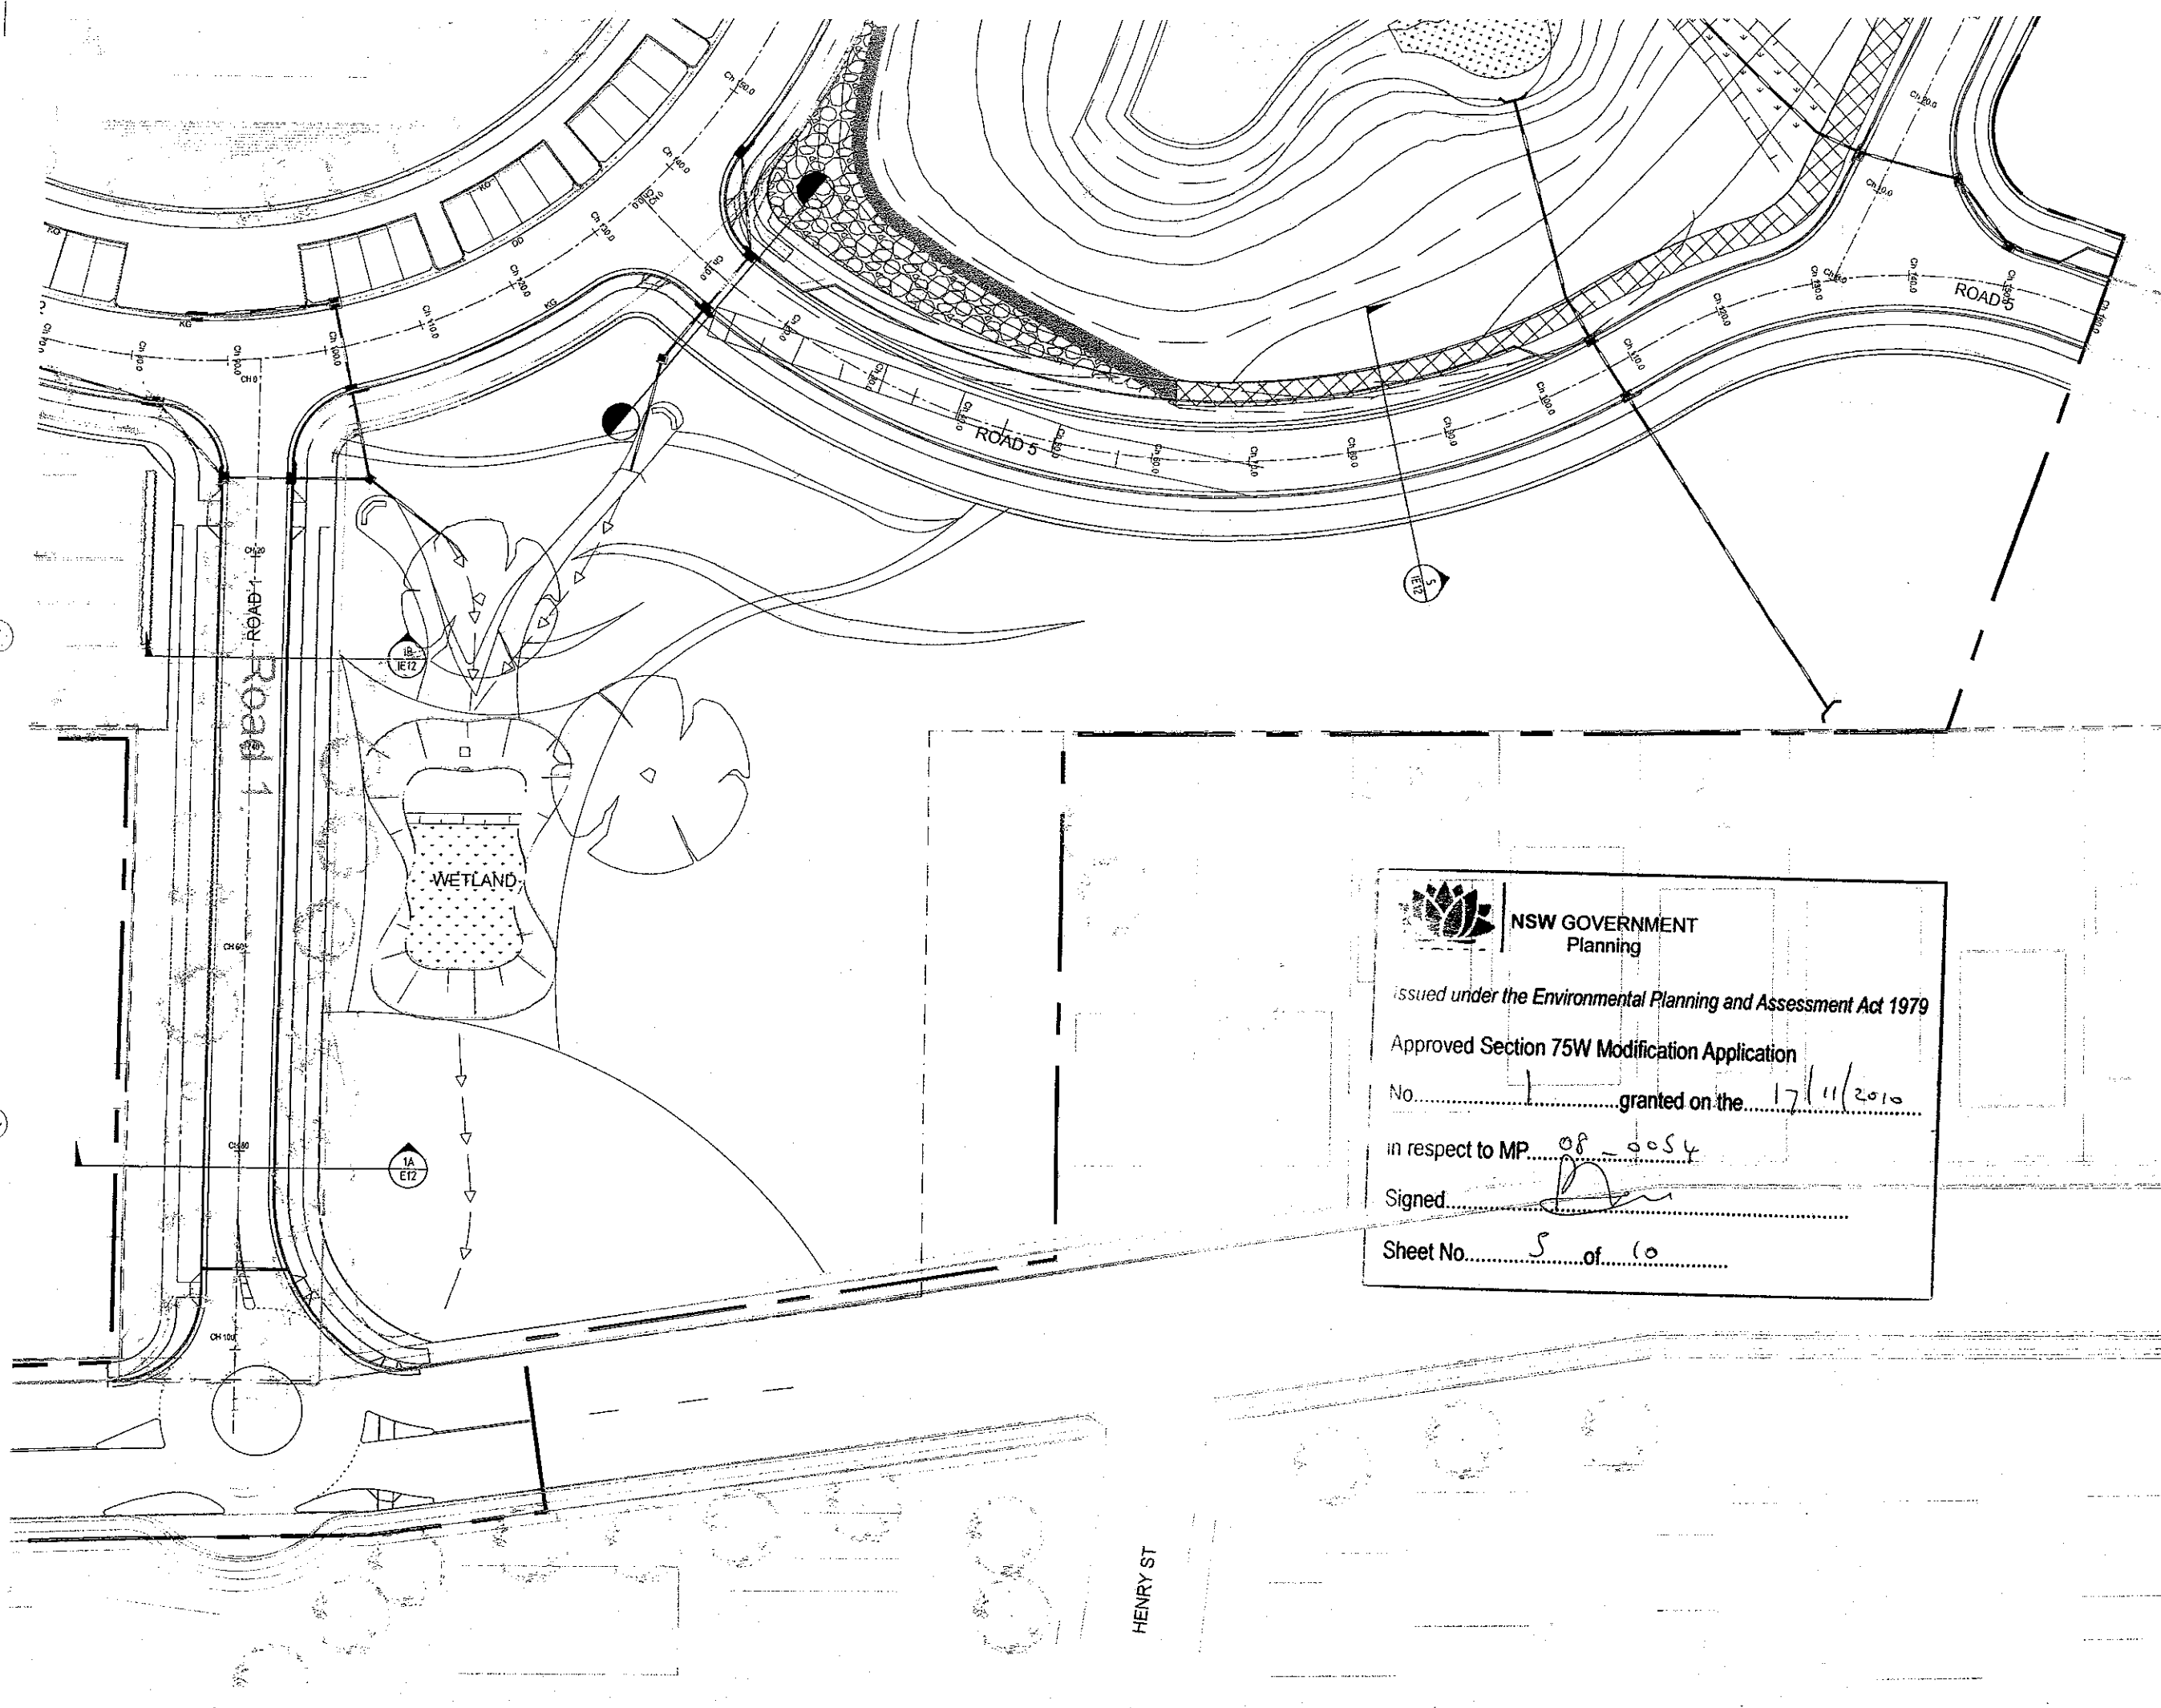

**NSW GOVERNMENT
Planning**

Issued under the *Environmental Planning and Assessment Act 1979*

Approved Section 75W Modification Application

No. 1 granted on the 17/11/2010

in respect to MP 08-0054

Signed [Signature]

Sheet No. 5 of 10

MEIN-HARDT
INFRASTRUCTURE & ENVIRONMENT

Unit 1, 54 Chippingwood Drive, Sydney
New South Wales, Australia 2008
Telephone: 02 9550 2880
Facsimile: 02 9550 2881
www.meinhardt.com.au
A.C.N. 912 215 610
© Copyright

PROJECT
**ROYAL REHAB CENTRE
SYDNEY**

CLIENT
**ROYAL REHABILITATION CENTRE
SYDNEY**

TITLE
**DETAIL CIVIL PLAN
SHEET 4 OF 4**

INFRASTRUCTURE & ENVIRONMENT DRAWING			
PROJECT NO.	DESIGN NO.	DATE	SCALE
3059-05	PD	14/11/2010	1:250 @ A1
DESIGNED BY	CHECKED BY	APPROVED BY	DATE
[Signature]	[Signature]	[Signature]	17/11/2010
DRAWING NO.			IE09
			C

REVISION	DESCRIPTION	BY	DATE
1	PRELIMINARY ISSUE	LM	25/10/20 </td
2	FOR SECTION 75W APPLICATION	LM	11/04/21
3	FOR SECTION 75W APPLICATION	LM	25/10/21









GRAPHIC DIMENSIONING IN METRES UNLESS NOTED OTHERWISE

PRELIMINARY

NOT FOR CONSTRUCTION

REFERENCE DRAWINGS

-
-
-

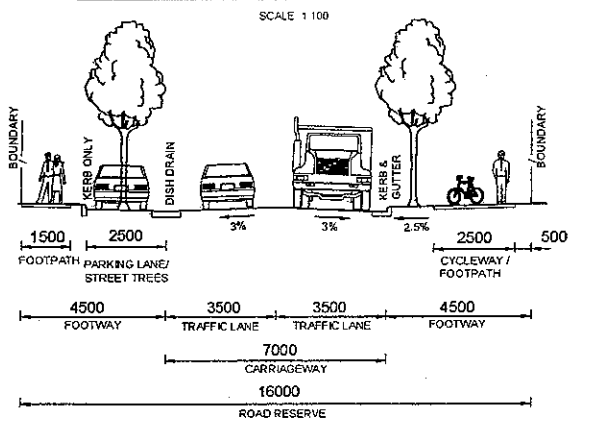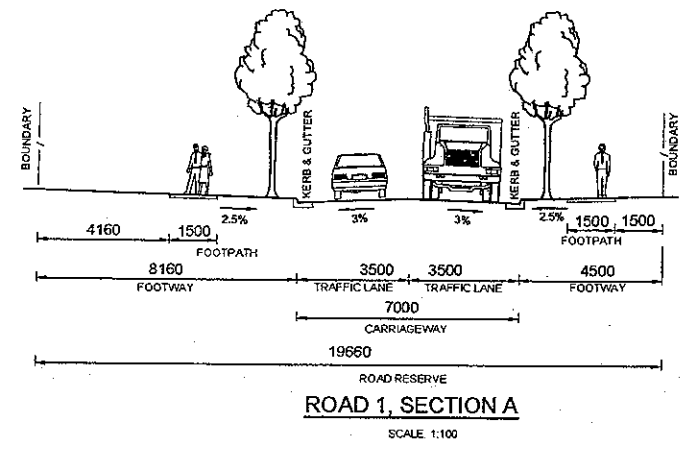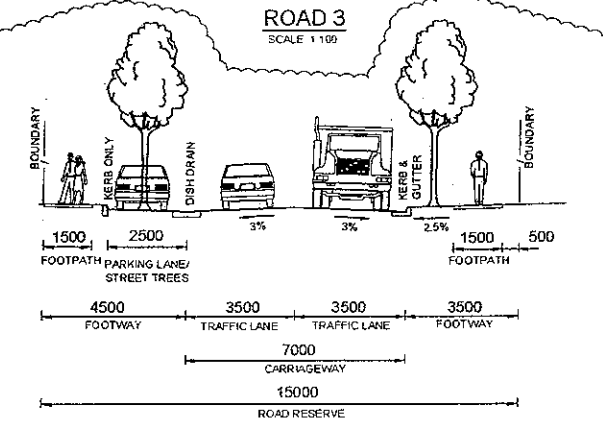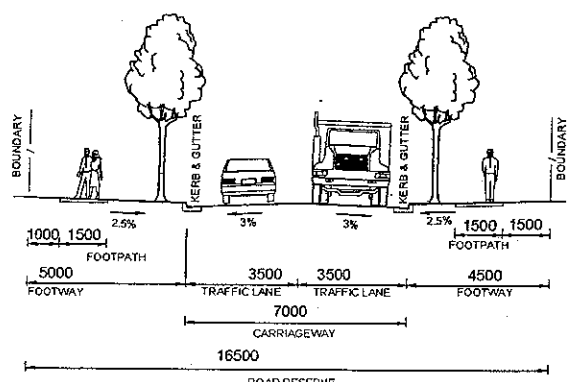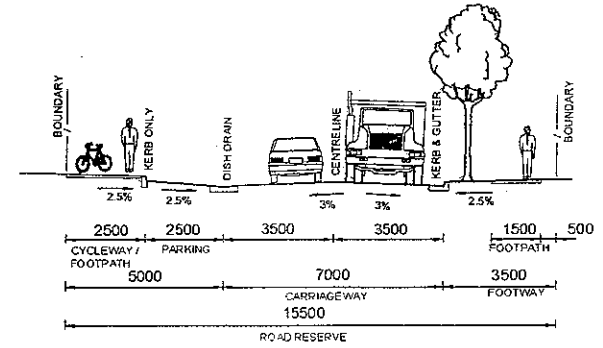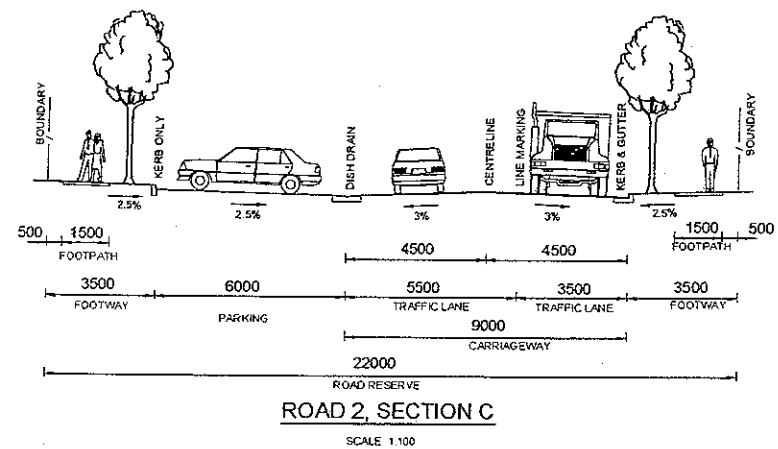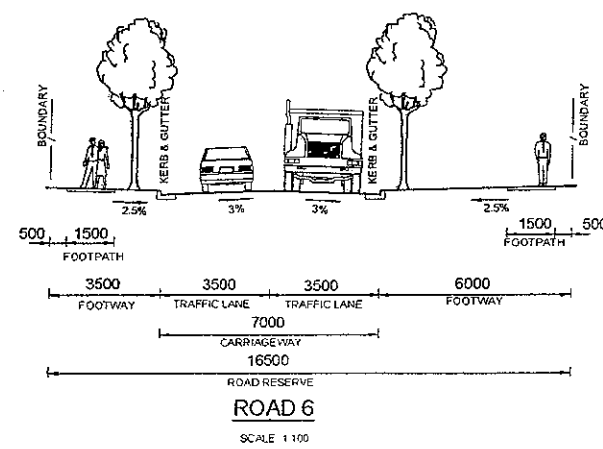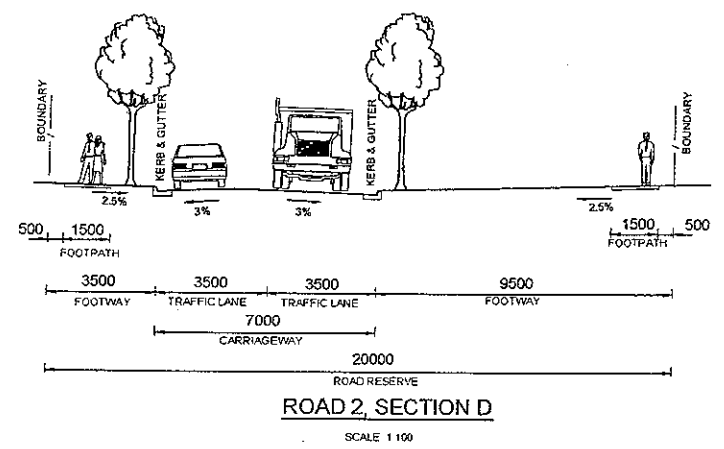

NSW GOVERNMENT Planning

Issued under the Environmental Planning and Assessment Act 1979

Approved Section 75W Modification Application

To... granted on the 17/11/2020

In respect to MP 08-0054

Signed.....

Sheet No. 6 of 10


REVISION	DESCRIPTION	BY	DATE
1	PRELIMINARY DESIGN	JD	10/12/07
2	LONGITUDINAL SECTION MODIFICATION	JD	10/12/07
3	PLAN VIEW	JD	10/12/07
4	CROSS SECTION MODIFICATION	JD	10/12/07
5	GRADIENT FOR SECTION MODIFICATION	JD	10/12/07



PRELIMINARY
NOT FOR CONSTRUCTION

REFERENCE DRAWINGS

1. -
2. -
3. -

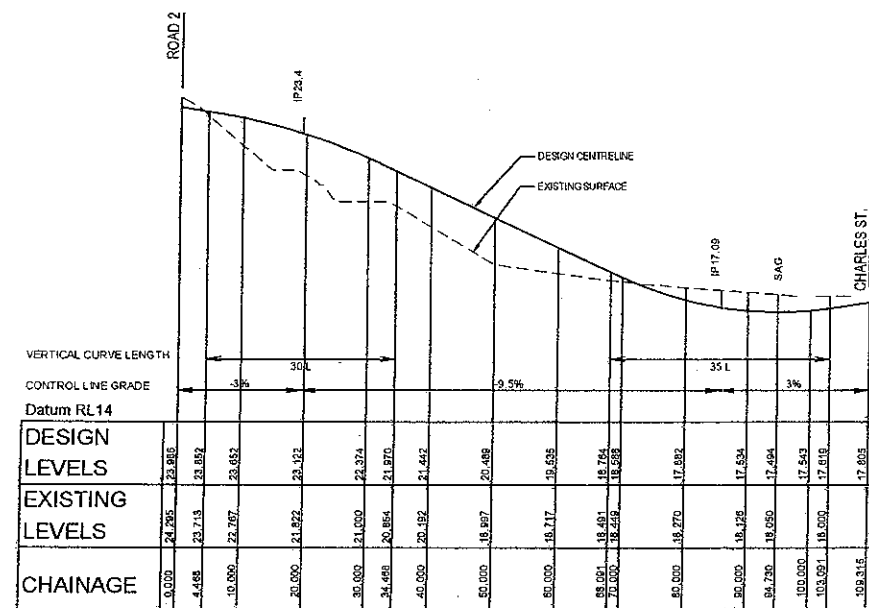

LONGITUDINAL SECTION - ROAD 1
HORIZONTAL SCALE 1:500
VERTICAL SCALE 1:100

NSW GOVERNMENT
Planning

Issued under the Environmental Planning and Assessment Act 1979


Approved Section 75W Modification Application

No. 1 granted on the 17/11/2010

in respect to MP OF - 0054

Signed [Signature]

Sheet No. 7 of 10

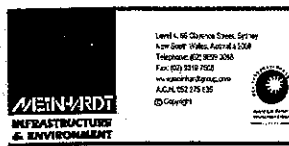

PROJECT
ROYAL REHAB CENTRE
SYDNEY

CUSTOMER
ROYAL REHABILITATION CENTRE
SYDNEY

TITLE
LONGITUDINAL SECTIONS
SHEET 1 OF 4

INFRASTRUCTURE & ENVIRONMENT DRAWING

PROJECT NO	DESIGNED	DRAWN	SCALE
3009-05	PD	LM	H 1:500 V 1:100 @B1
DESIGNED	APPROVED	DATE	
	PD		

DRAWING NO
IE13


E

REVISION	DATE
1. PRELIMINARY DESIGN	20/02/20
2. LONGITUDINAL SECTION 2	20/02/20
3. LONGITUDINAL SECTION 3	20/02/20
4. LONGITUDINAL SECTION 4	20/02/20
5. LONGITUDINAL SECTION 5	20/02/20
6. LONGITUDINAL SECTION 6	20/02/20
7. LONGITUDINAL SECTION 7	20/02/20
8. LONGITUDINAL SECTION 8	20/02/20
9. LONGITUDINAL SECTION 9	20/02/20
10. LONGITUDINAL SECTION 10	20/02/20
11. LONGITUDINAL SECTION 11	20/02/20
12. LONGITUDINAL SECTION 12	20/02/20
13. LONGITUDINAL SECTION 13	20/02/20
14. LONGITUDINAL SECTION 14	20/02/20
15. LONGITUDINAL SECTION 15	20/02/20
16. LONGITUDINAL SECTION 16	20/02/20
17. LONGITUDINAL SECTION 17	20/02/20
18. LONGITUDINAL SECTION 18	20/02/20
19. LONGITUDINAL SECTION 19	20/02/20
20. LONGITUDINAL SECTION 20	20/02/20




PRELIMINARY
NOT FOR CONSTRUCTION


REFERENCE DRAWINGS
1. -
2. -
3. -

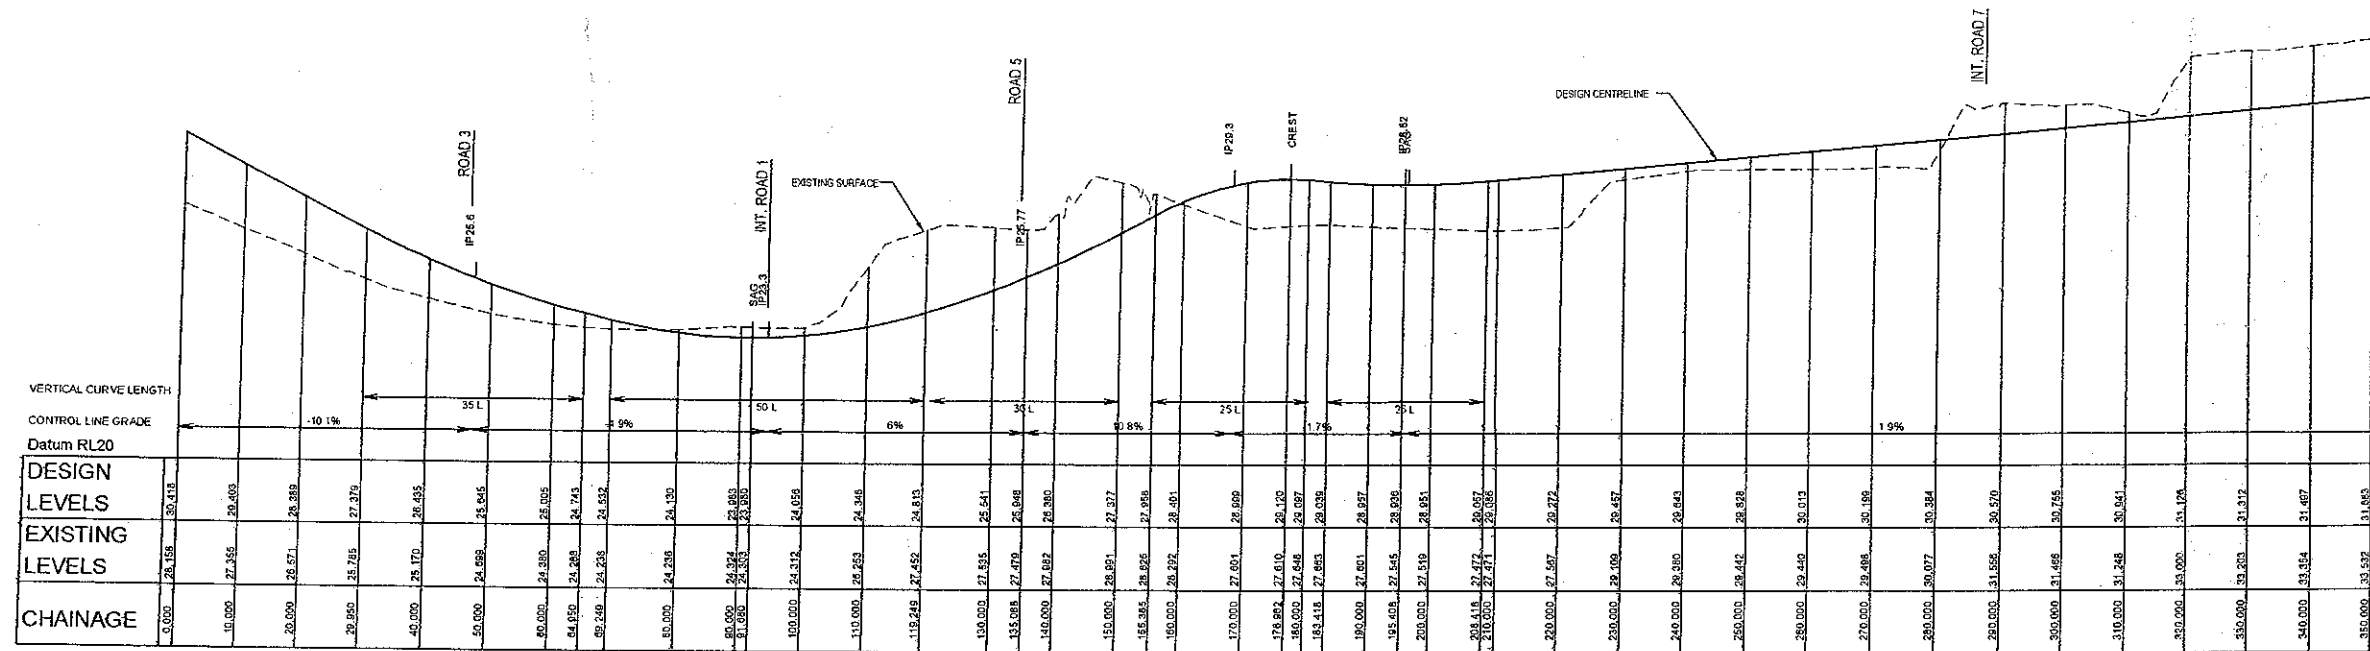

LONGITUDINAL SECTION 2
HORIZONTAL SCALE 1:500
VERTICAL SCALE 1:100

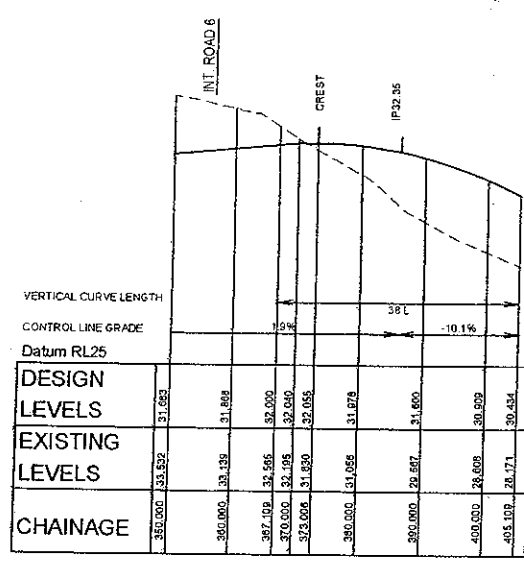

LONGITUDINAL SECTION 2
HORIZONTAL SCALE 1:500
VERTICAL SCALE 1:100

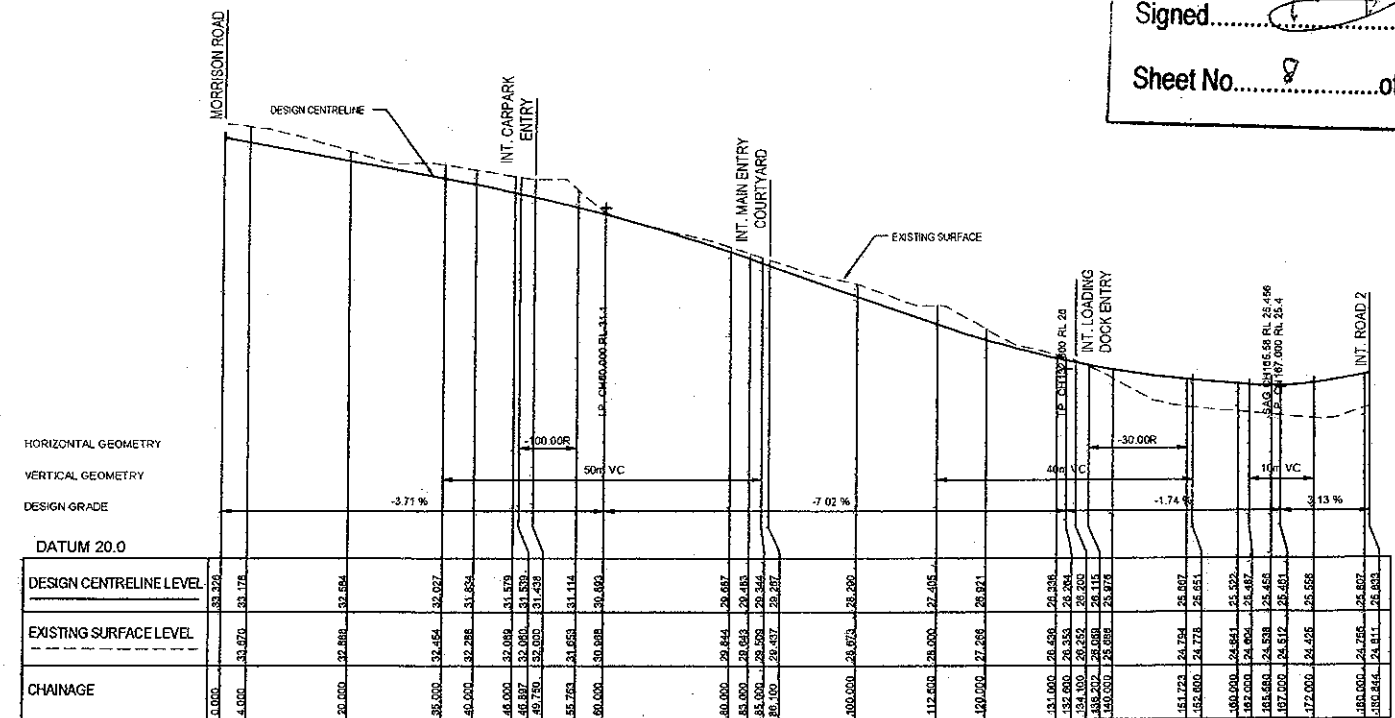

LONGITUDINAL SECTION ROAD 3
HORIZONTAL SCALE 1:500
VERTICAL SCALE 1:100

NSW GOVERNMENT
Planning

Issued under the Environmental Planning and Assessment Act 1979

Approved Section 75W Modification Application

No. 1 granted on the 17/11/2020

in respect to MP OF - 0054

Signed

Sheet No. 8 of 10

MEIN-HARDT
INFRASTRUCTURE & ENVIRONMENT

Unit 4, 95 Clarendon Street, Sydney
New South Wales, Australia 2008
Tel: 02 9550 3300
Fax: 02 9550 3300
www.meinhardt.com.au
AEC 150 271 028
© 2019 MEIN-HARDT

ROYAL REHAB CENTRE
SYDNEY

CLIENT: ROYAL REHABILITATION CENTRE
SYDNEY


PROJECT: LONGITUDINAL SECTIONS
SHEET 2 OF

REVISION	DESCRIPTION	BY	DATE
1	PRELIMINARY ISSUE	LM	06/02/07
2	PRELIMINARY ISSUE	LM	11/02/07
3	CONSTRUCTION AND MODIFICATION	LM	22/02/07
4	PARADE	LM	11/02/07
5	UPDATED FOR DESIGN FOR A PROJECTION	LM	22/02/07




PRELIMINARY
NOT FOR CONSTRUCTION

- REFERENCE DRAWINGS
- 1.
 - 2.
 - 3.

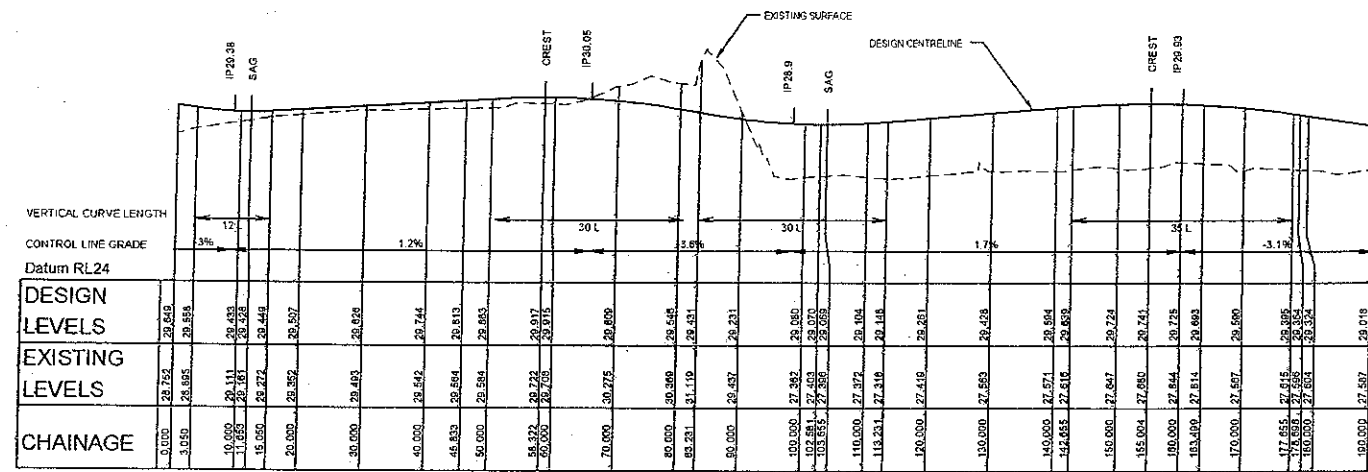

LONGITUDINAL SECTION ROAD 4

HORIZONTAL SCALE 1:500
VERTICAL SCALE 1:100

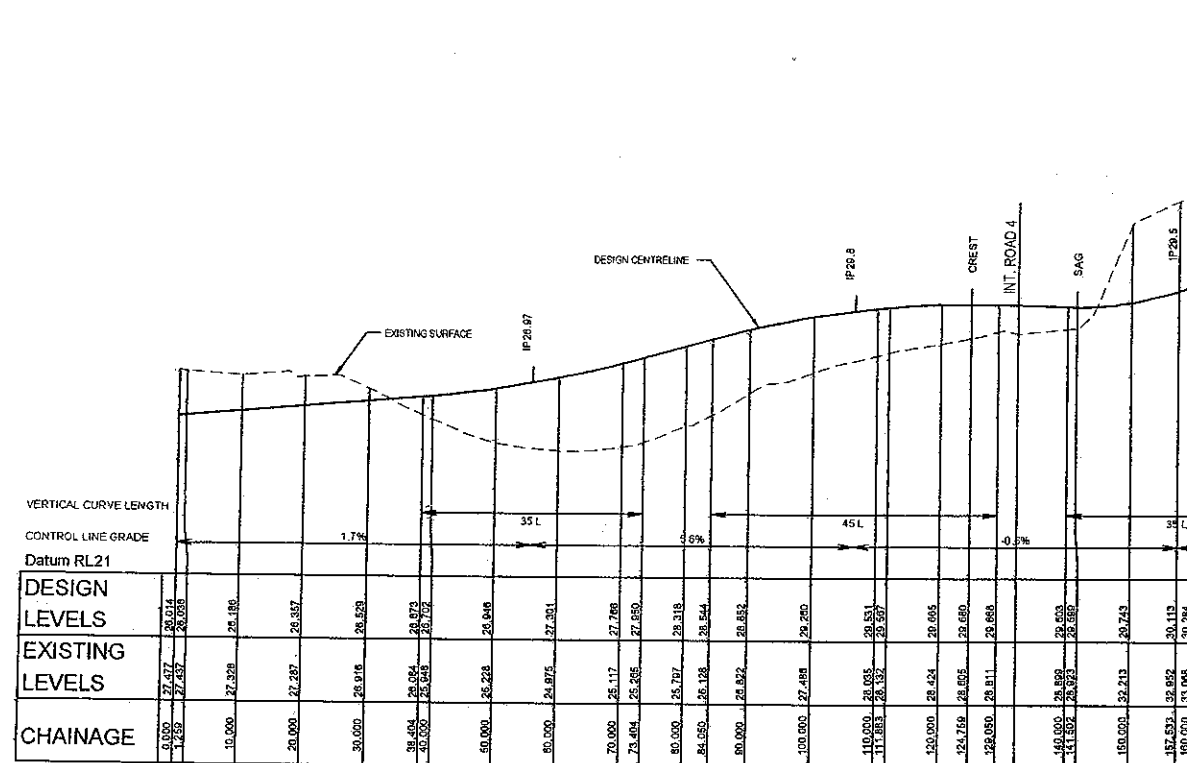

LONGITUDINAL SECTION ROAD 5

HORIZONTAL SCALE 1:500
VERTICAL SCALE 1:100



NSW GOVERNMENT
Planning

Issued under the Environmental Planning and Assessment Act 1979


Approved Section 75W Modification Application

No. 1 granted on the 17/11/2010

in respect to MP 08 0054

Signed [Signature]

Sheet No. 9 of 10

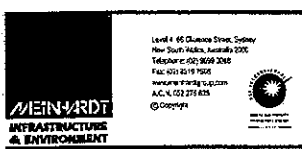

ROYAL REHAB CENTRE
SYDNEY

ROYAL REHABILITATION CENTRE
SYDNEY

LONGITUDINAL SECTIONS
SHEET 3 OF 4


INFRASTRUCTURE & ENVIRONMENT DRAWING

PROJECT NO. 2009-05 DRAWN LM SCALE 1:100

APPROVED PD


DRAWING NO. IE15

REVISION	DATE
1. PRELIMINARY	20/01/2010
2. CONSULTATION	20/01/2010
3. CONSULTATION	20/01/2010
4. PRELIMINARY	20/01/2010
5. PRELIMINARY	20/01/2010
 

PRELIMINARY
NOT FOR CONSTRUCTION

- REFERENCE DRAWINGS
1. -
 2. -
 3. -

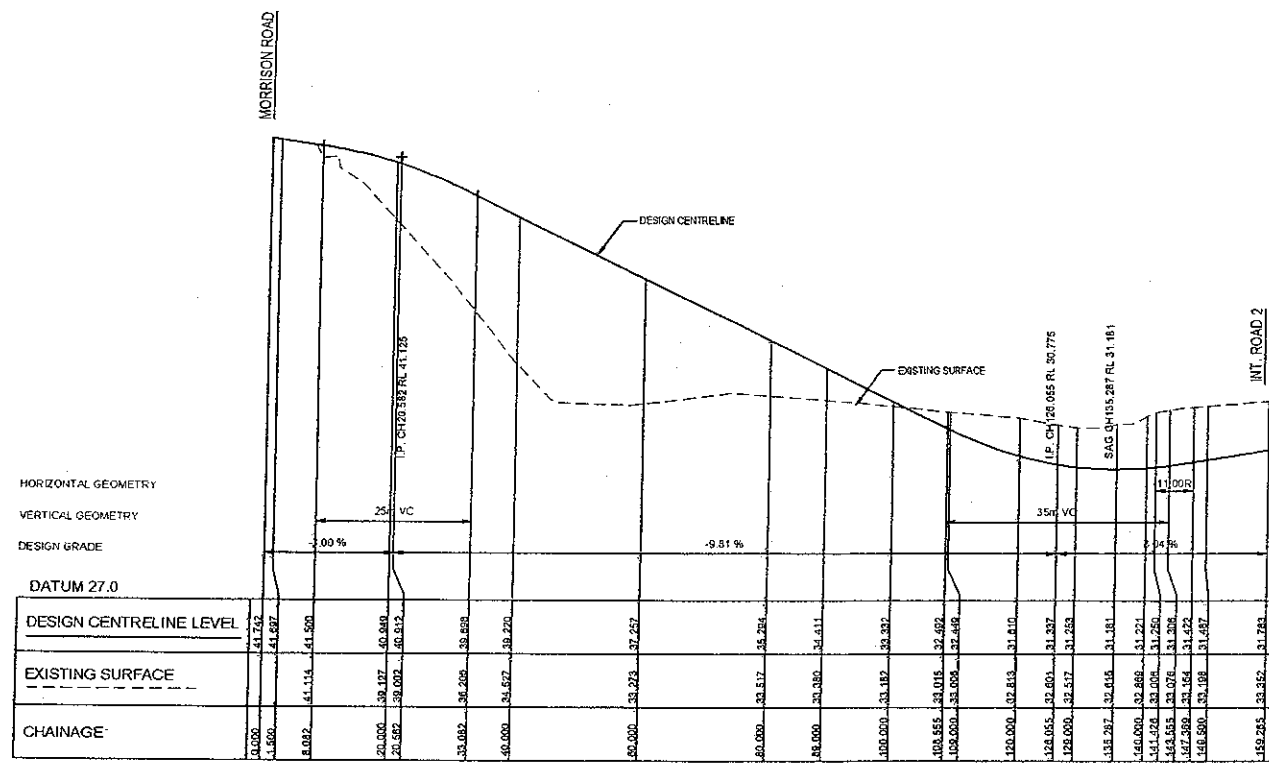

LONGITUDINAL SECTION - ROAD 6
HORIZONTAL SCALE 1:500
VERTICAL SCALE 1:100

NSW GOVERNMENT
Planning

Assessed under the Environmental Planning and Assessment Act 1979


Approved Section 75W Modification Application

granted on the 17/11/2010

in respect to MP OF 0054

Signed _____

Sheet No. 10 of 10

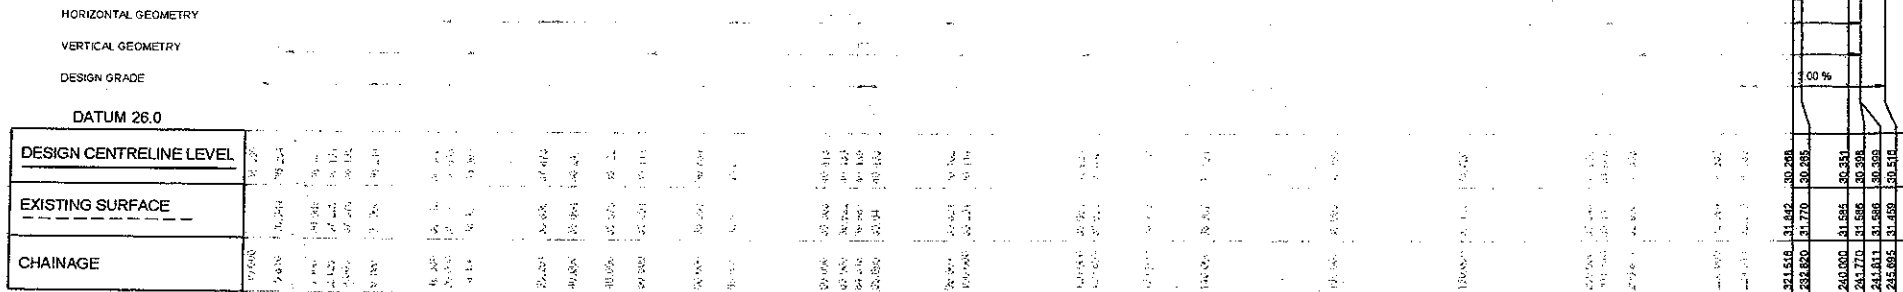

LONGITUDINAL SECTION - ROAD 7
HORIZONTAL SCALE 1:500
VERTICAL SCALE 1:100



PROJECT
ROYAL REHAB CENTRE
SYDNEY

CLIENT
ROYAL REHABILITATION CENTRE
SYDNEY

TITLE
LONGITUDINAL SECTIONS
SHEET 4 OF 4

INFRASTRUCTURE & ENVIRONMENT DRAWING

PROJECT	DESIGNED	DRAWN	SCALE
2009-05	PO	LM	1:1000
REVISION	APPROVED	PO	
01/01/09	IE16		