




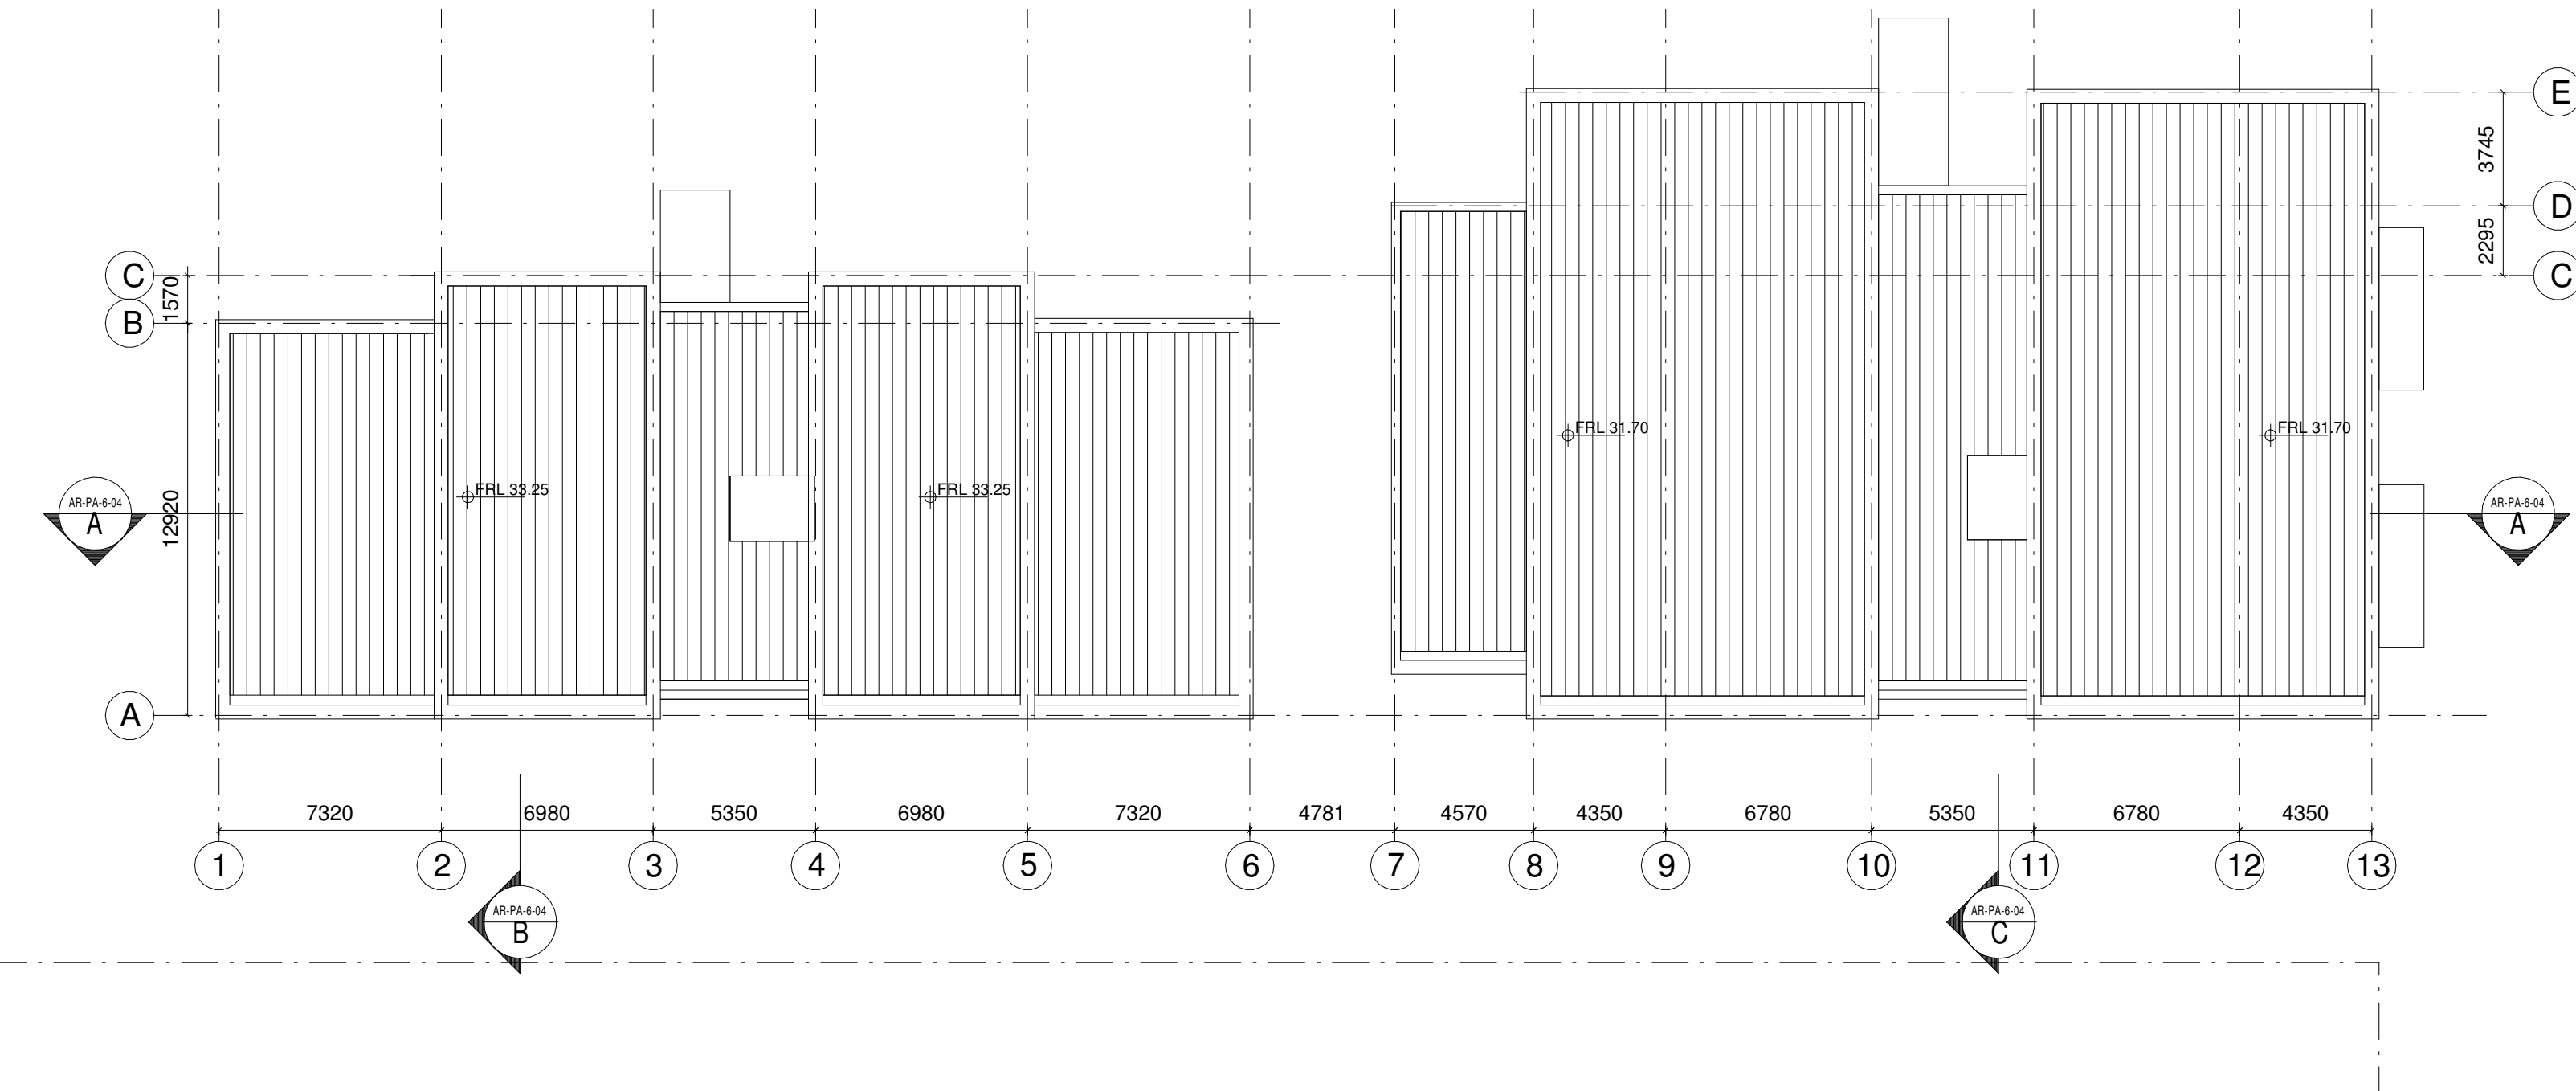

3 ROOF PLAN
1:200

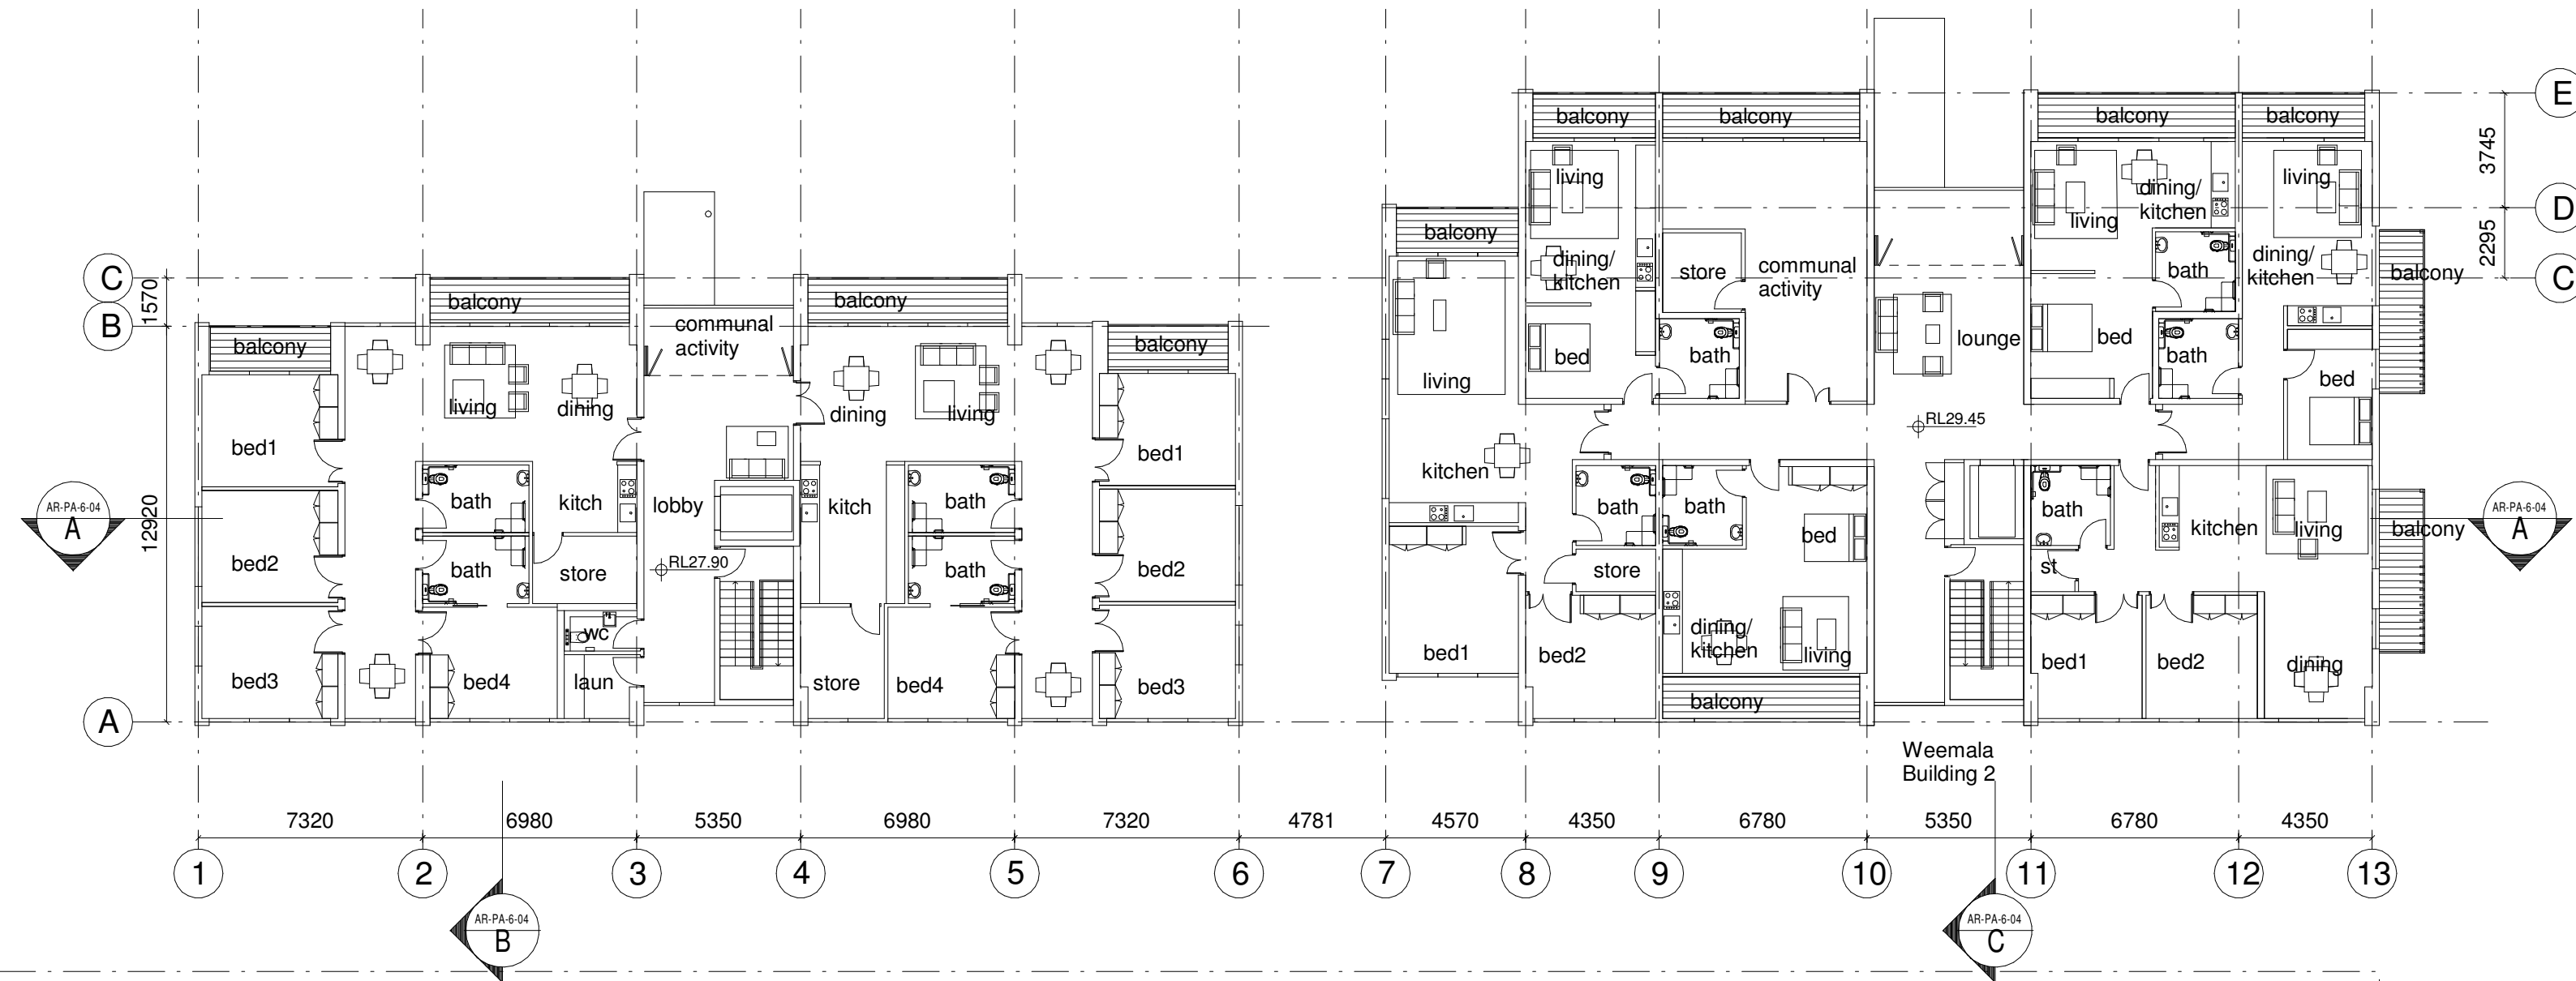

2 FIRST FLOOR PLAN
1:200

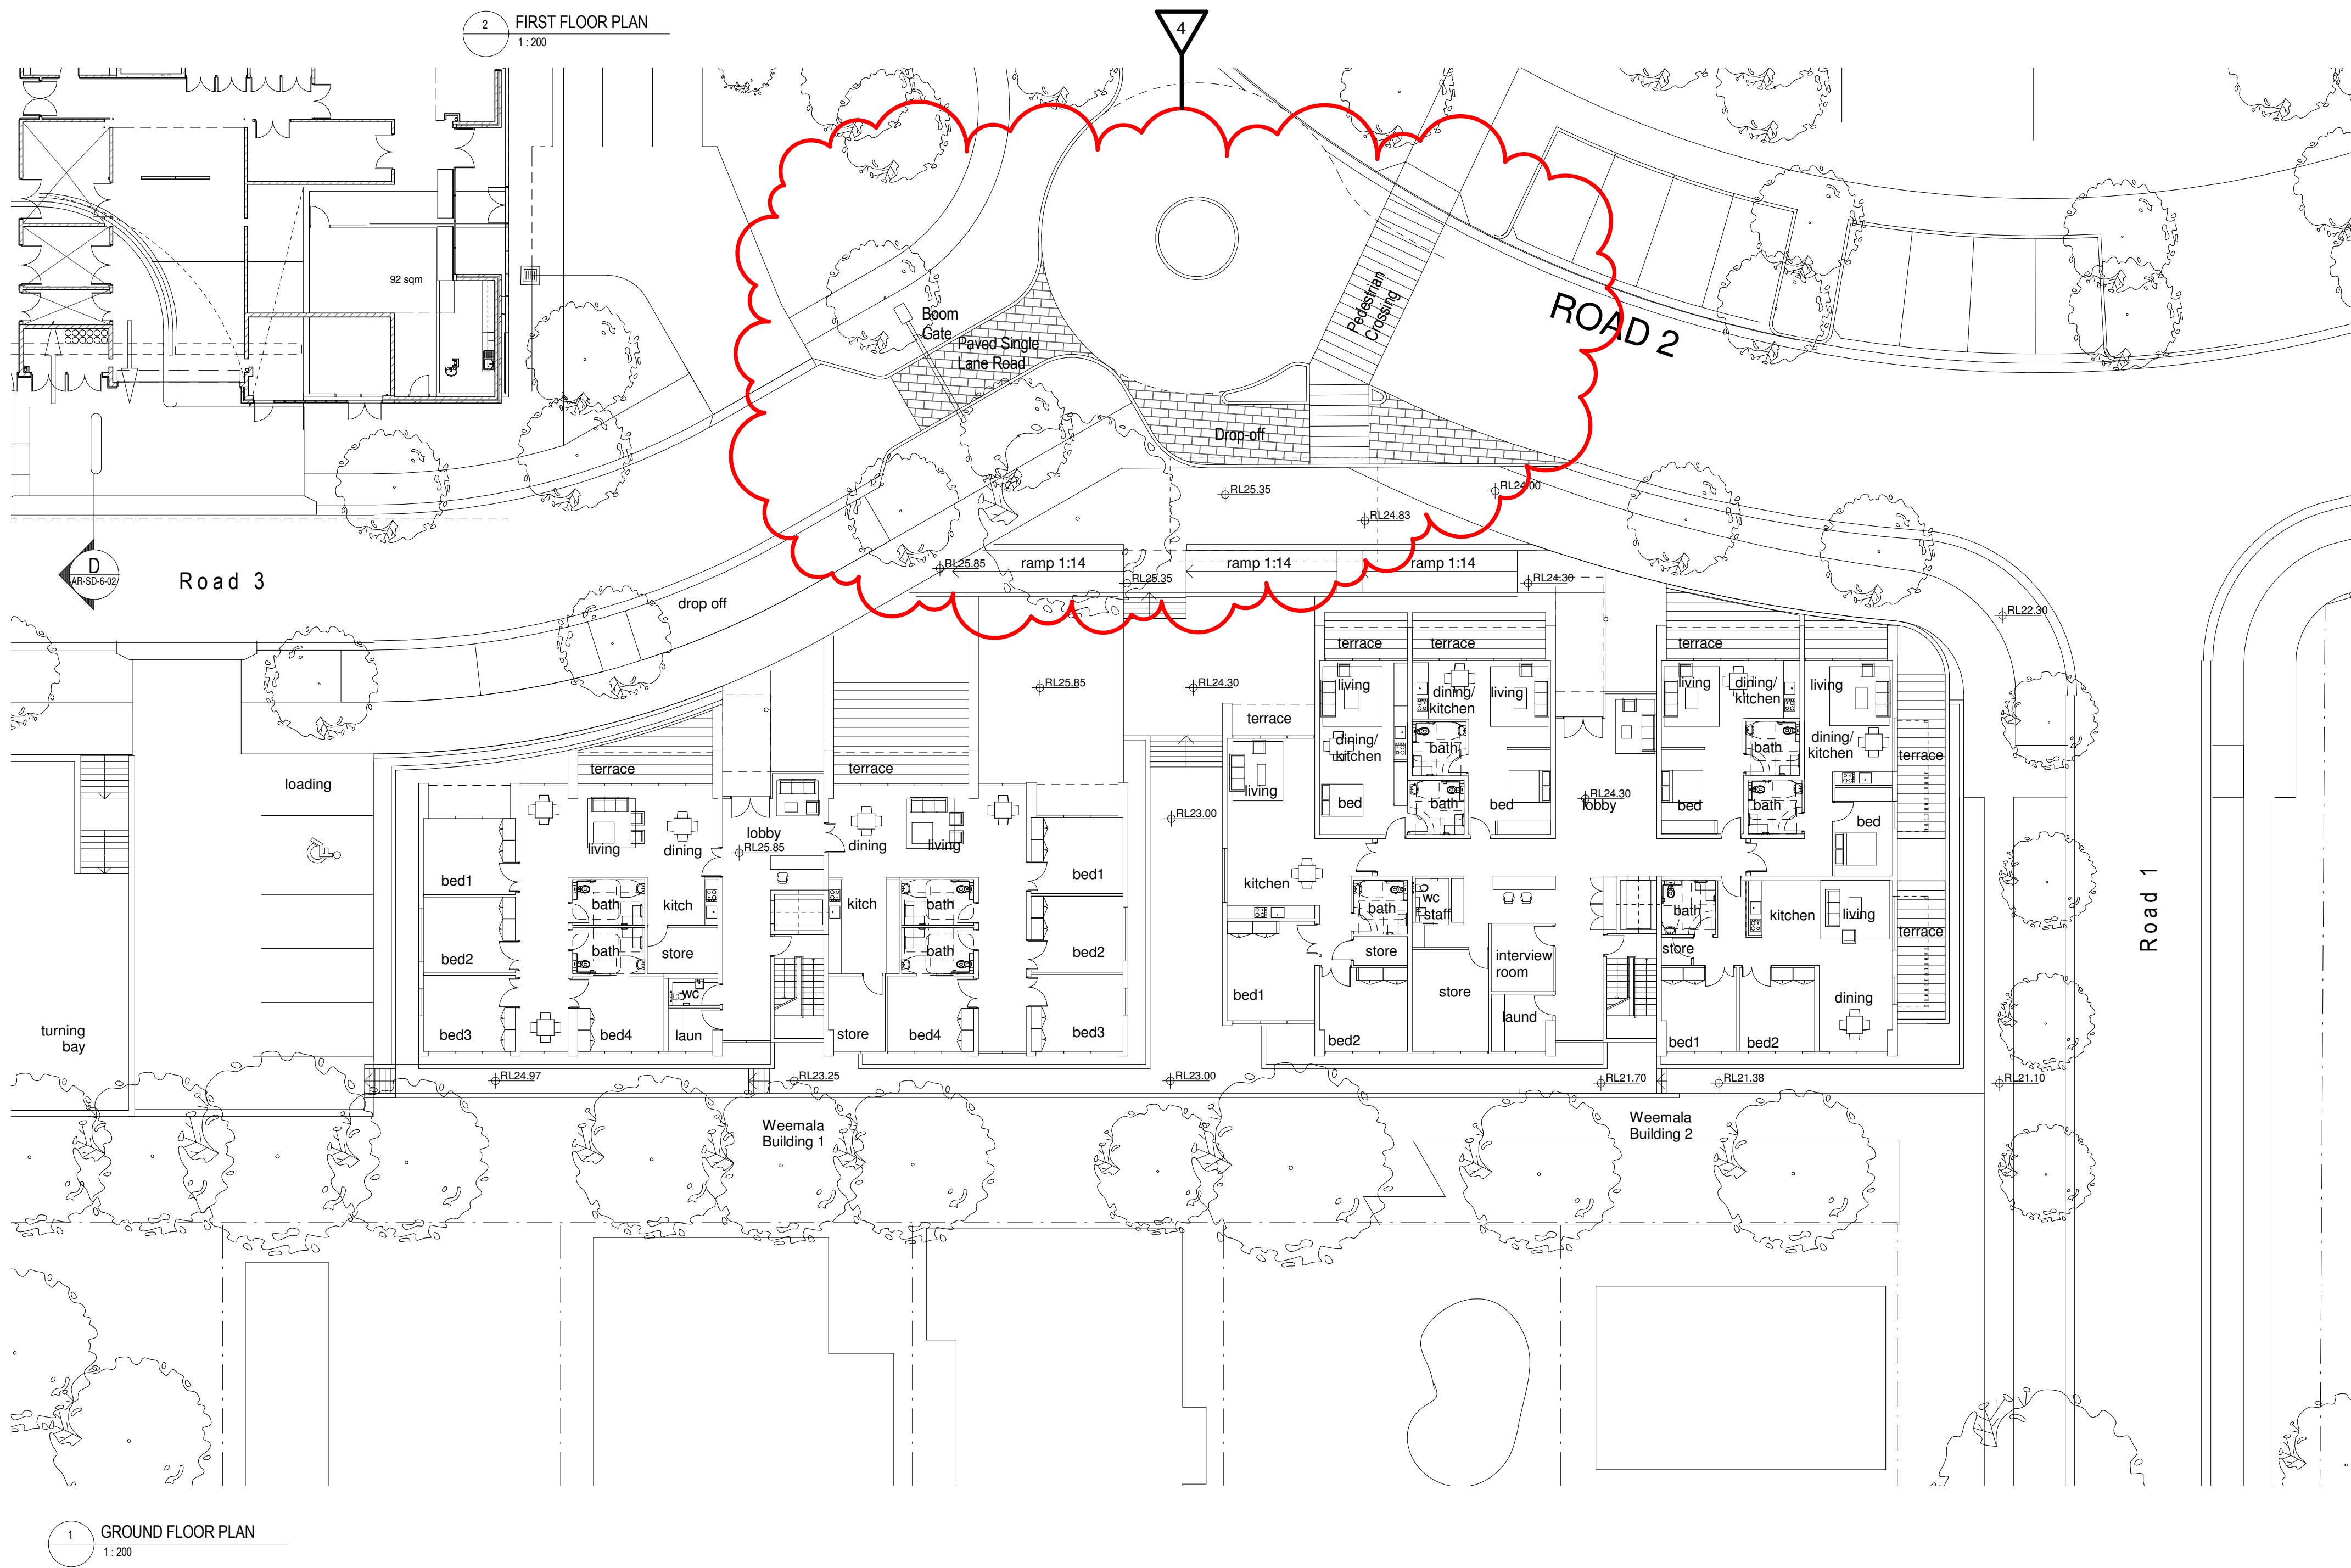


1 GROUND FLOOR PLAN
1:200

© SUTERS ARCHITECTS PTY LTD ABN 83 129 614 713
www.sutersarchitects.com.au

Notes
The information contained in the document is copyright and may not be used or reproduced for any other project or purpose.
Verify all dimensions and levels on site and report any discrepancies prior to the commencement of work.
Drawings are to be read in conjunction with all contract documents.
Use figured dimensions only. Do not scale from drawings.
Suters Architects cannot guarantee the accuracy of content and format for copies of drawings issued electronically.
The completion of the issue details checked and authorised section below is confirmation of the status of the drawing. The drawing shall not be used for construction unless endorsed "For Construction" and authorised for issue.

Issue	Description	Date	CHK	Auth
4	Project Application Re-Issue	02.07.12	KD	IMK
3	Project Application Re-Issue	18.02.11	KD	IMK
2	Project Application	14.04.08		
1	Consultant Issue	31.03.08		
0	Client Issue	06.02.08		

PROJECT NORTH

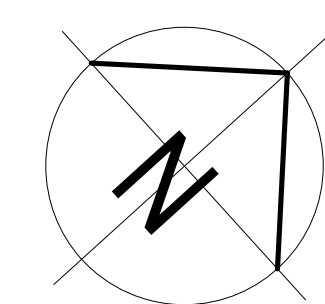

LEGEND

ARCHITECT

suters

© SUTERS ARCHITECTS PTY LTD
Suite 118, Lower Deck, Jones Bay Wharf
25-32 Pyram Road PYRMONT, NSW 2009
TEL: (02) 9662 7100 FAX: (02) 9662 7199
ABN: 83 129 614 713
EMAIL: sydney@sutersarchitects.com.au
www.sutersarchitects.com.au

CLIENT

PROJECT

Royal Rehabilitation Centre Sydney
59 Charles Street, Ryde

DRAWING

WEEMALA GROUND FLOOR, FIRST
FLOOR & ROOF PLANS

Scale 1:200 @ B1	Date Printed 29/06/2012 12:20:25 PM	Drawn AB
File Name C:\Users\amorgiak\Documents\300029_CENTRAL_DA_ROAD WED1HS.amorgiak\nt	Drawing Number 300029	Issue 4