


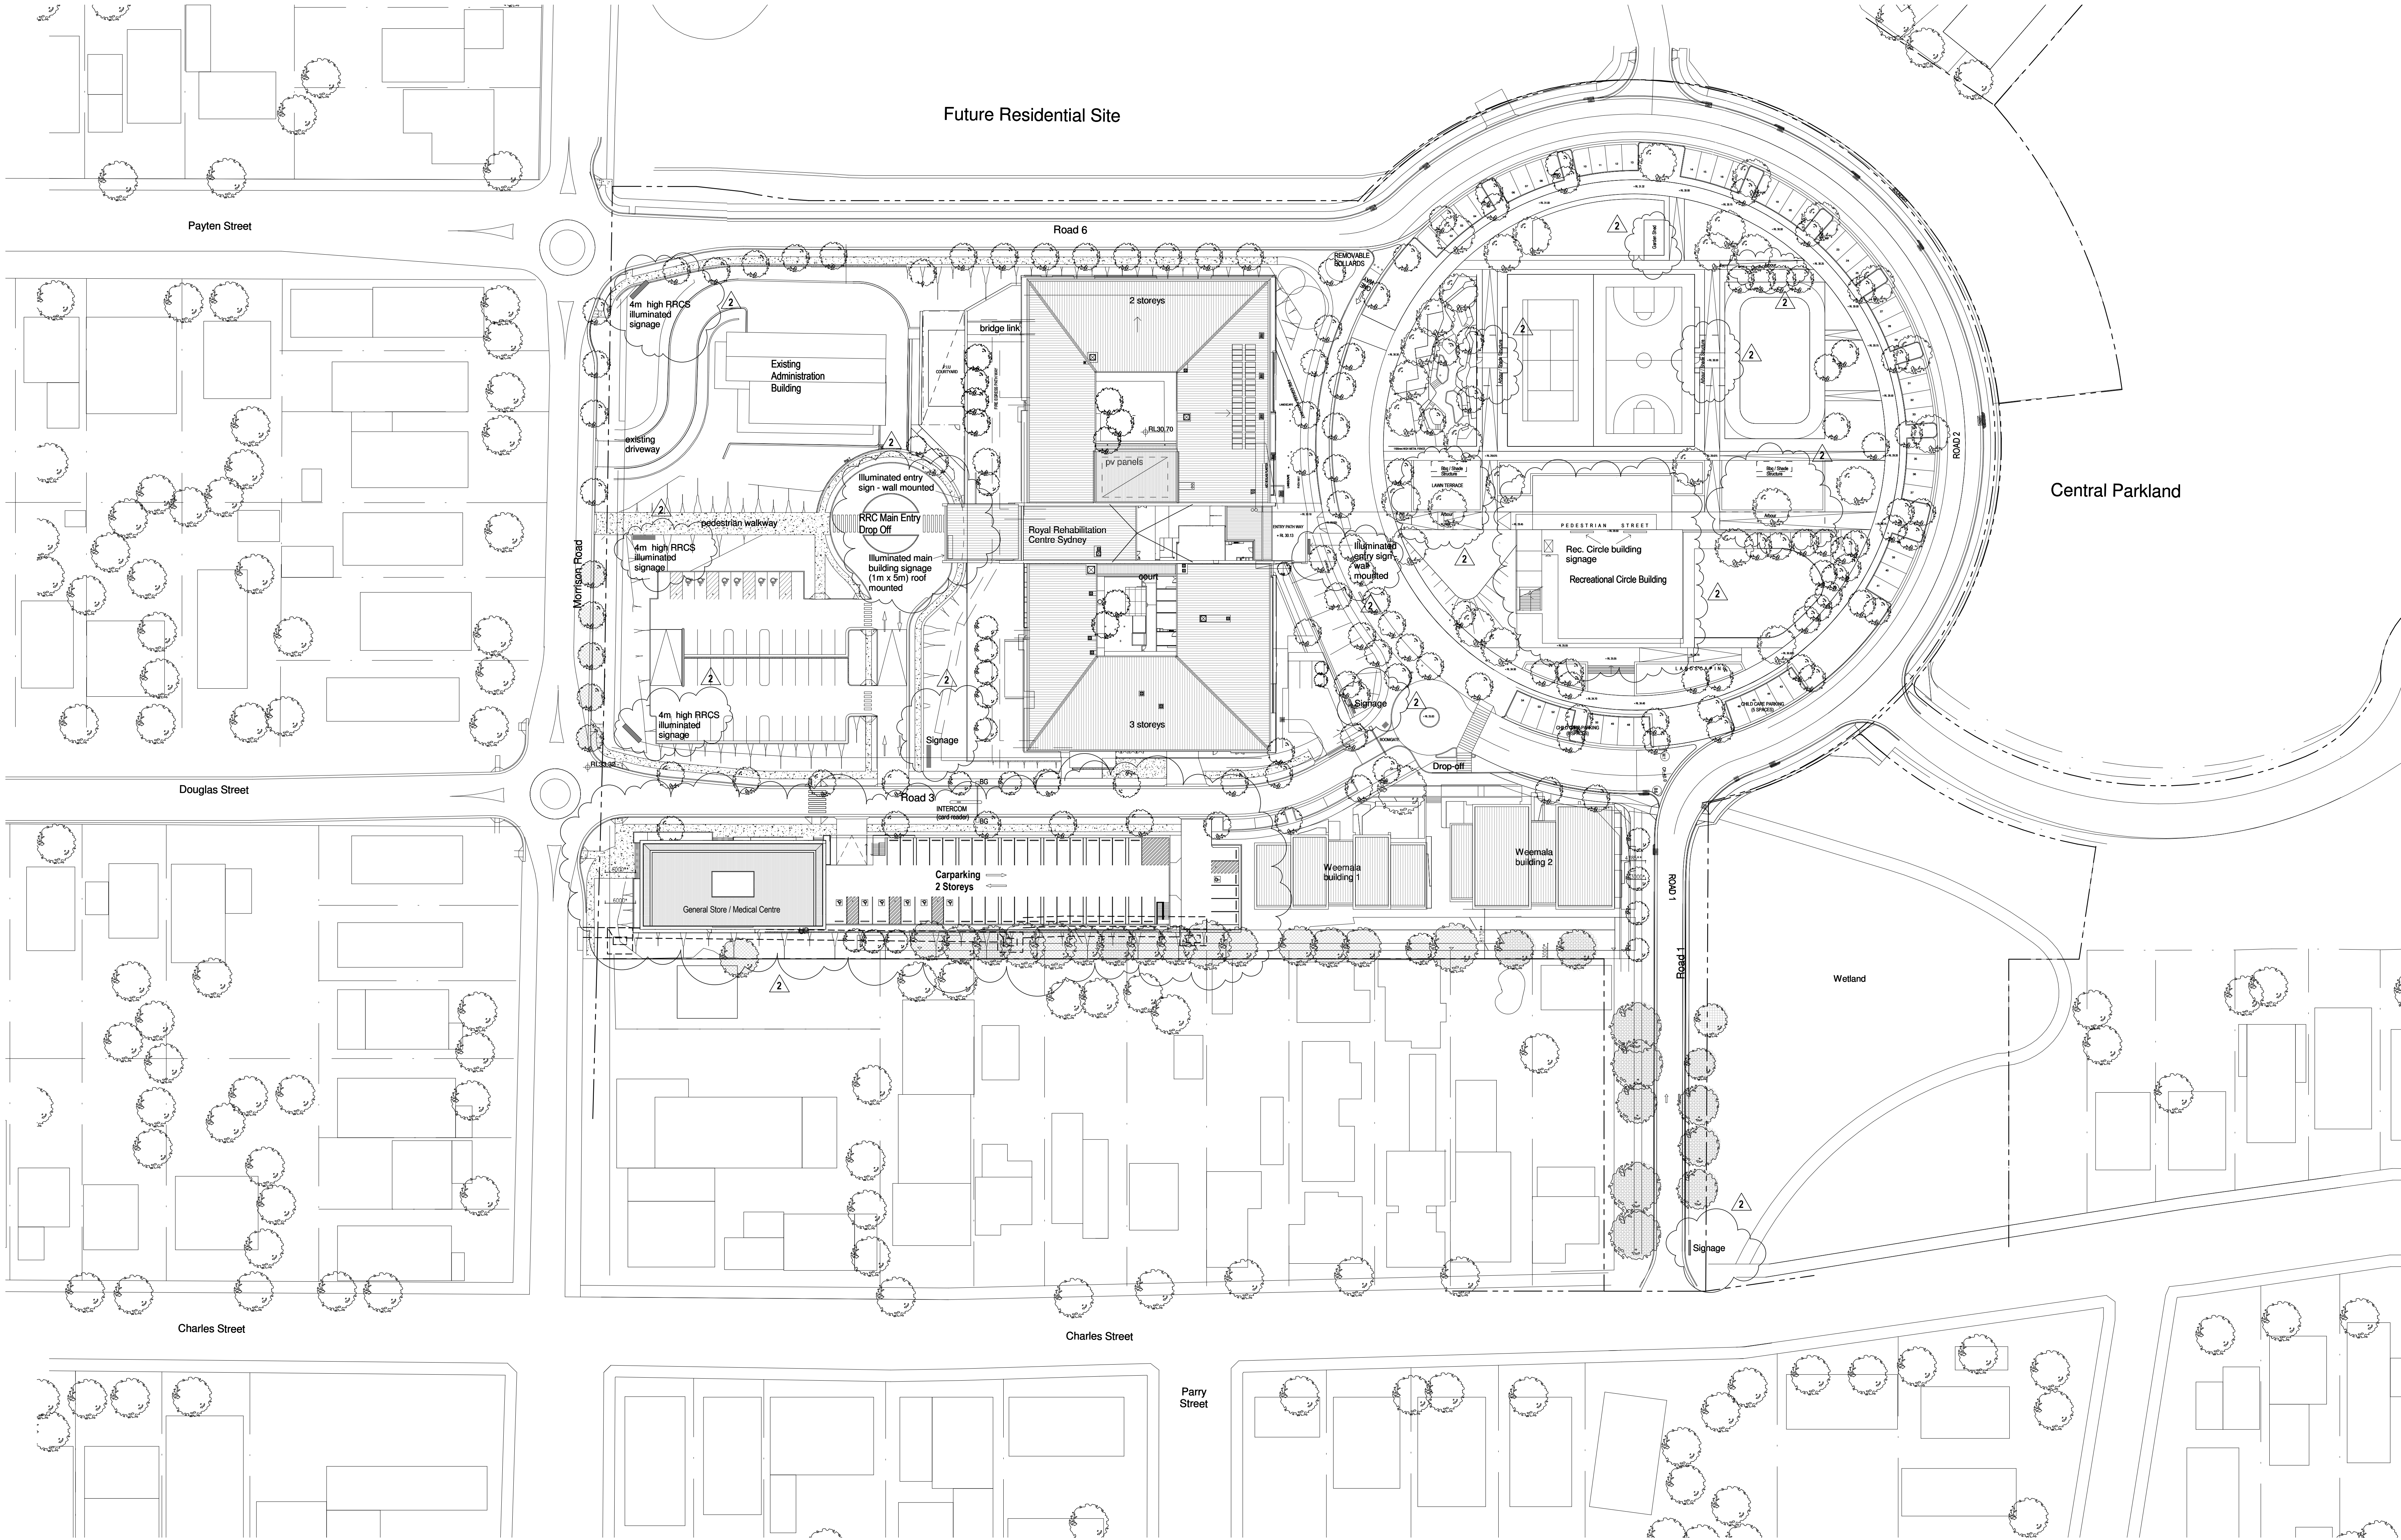

1 SITE PLAN INTERMEDIATE
1:500

SECTION 75W SUBMISSION

© SUTERS ARCHITECTS PTY LTD ABN 83 129 614 713 www.sutersarchitects.com.au									PROJECT NORTH			LEGEND			ARCHITECT			CLIENT			PROJECT ROYAL REHABILITATION CENTRE SYDNEY			Scale As indicated @ B1			Date Printed 16/05/2013 5:19:56 PM			Drawn AB / RBR		
Notes The information contained in this document is copyright and may not be used or reproduced for any other project or purpose. Verify all dimensions and levels on site and report any discrepancies prior to the commencement of work. Drawings are to be read in conjunction with all contract documents. Use figured dimensions only. Do not scale from drawings. Suters Architects cannot guarantee the accuracy of content and format for copies of drawings issued electronically. The completion of the issue details checked and authorised section below is confirmation of the status of the drawing. The drawing shall not be used for construction unless endorsed "For Construction" and authorised for issue.																					59 CHARLES STREET, RYDE											
																								DRAWING SITE PLAN INTERMEDIATE								
																								Project Number 302749			Drawing Number AR-PA-1-05.1			Issue 2		
Issue			Description			Date			CHK			AUTH																				
2			Section 75W Amendment			19.04.13			MK			KD																				
1			Project Application Re-issue			16.03.11			KD																							