




3 400 NORTH ELEVATION  
1:200

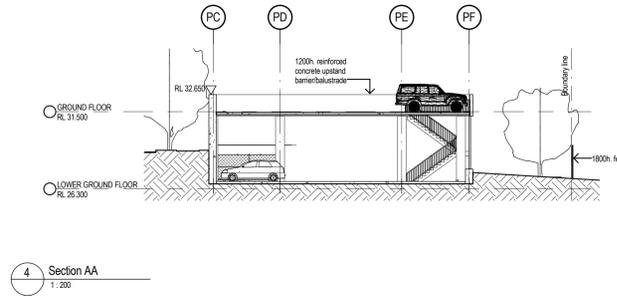

4 Section AA  
1:200

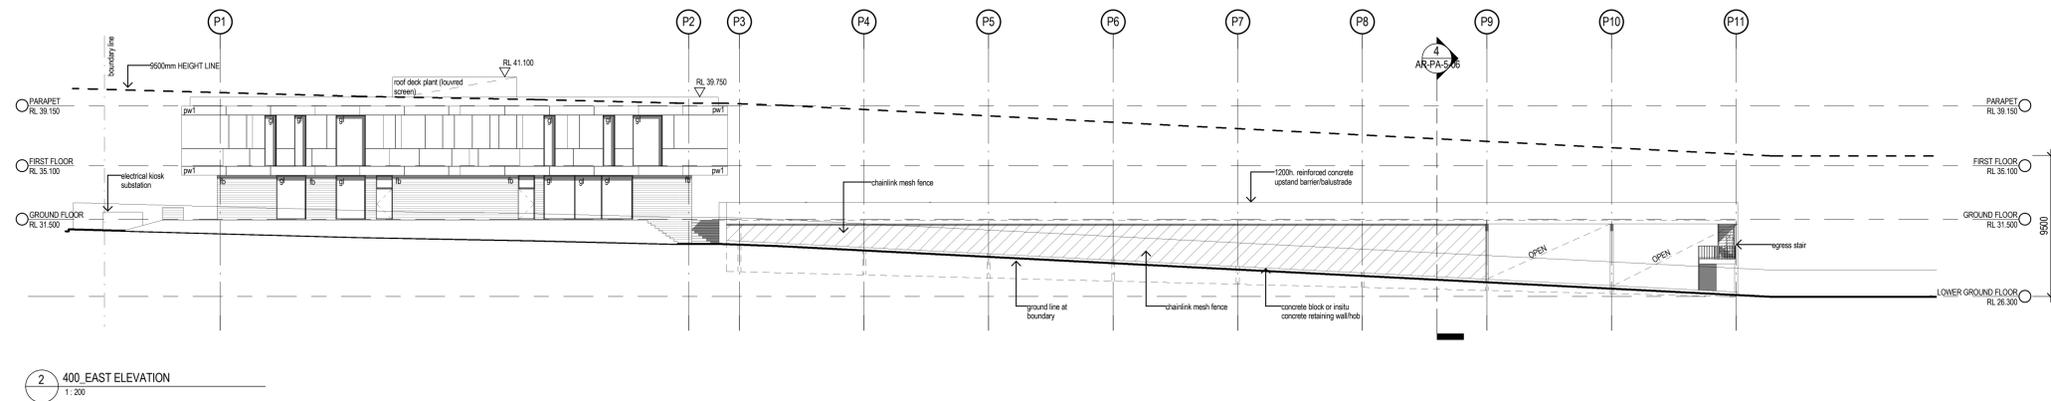

2 400 EAST ELEVATION  
1:200

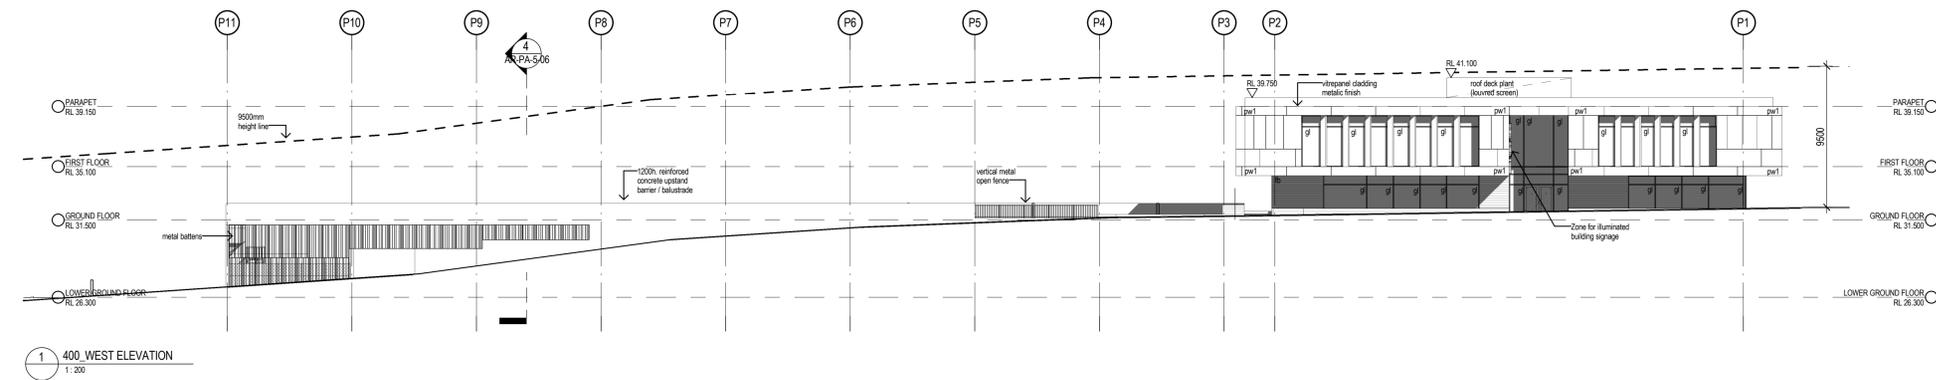

1 400 WEST ELEVATION  
1:200

## SECTION 75W SUBMISSION

© SUTTERS ARCHITECTS PTY LTD ABN 83 129 614 713  
www.suttersarchitects.com.au

Notes:  
The information contained in this document is copyright and may not be used or reproduced for any other project or purpose.  
Verify all dimensions and levels on site and report any discrepancies prior to the commencement of work.  
Drawings are to be read in conjunction with all contract documents.  
Use figured dimensions only. Do not scale from drawings.  
Sutters Architects cannot guarantee the accuracy of content and format for copies of drawings issued electronically.  
The completion of the issue details checked and authorised section below is confirmation of the status of the drawing. The drawing shall not be used for construction unless endorsed "For Construction" and authorised for issue.

Issue	Description	Date	DR	Auth
1	Section 75W Amendment	19/04/13	MR	KD

PROJECT NORTH		LEGEND	
a1	anodised aluminium louvre screen - vertical	aw1	anodised aluminium louvre screen - vertical
a2	anodised aluminium louvre screen - horizontal	aw2	anodised aluminium louvre screen - horizontal
cb	colourbond metal roof sheeting	fb	face brickwork 'Royal Blue' or similar
gp	glazed balustrade	gt	glazing
hsp	horizontal sunshade projections	op	open balustrade (vertical balusters)
opnc	prefinished perforated metal cladding	pw1	prefinished wall cladding system - finish 1
pw1	prefinished wall cladding system - finish 1	pw2	prefinished wall cladding system - finish 2
pw2	prefinished wall cladding system - finish 2	pw3	prefinished wall cladding system - finish 3
pw3	prefinished wall cladding system - finish 3	pw4	prefinished wall cladding system - finish 4
pw4	prefinished wall cladding system - finish 4		



ARCHITECT

CLIENT

PROJECT  
ROYAL REHABILITATION CENTRE SYDNEY  
59 CHARLES STREET, RYDE

DRAWING  
GENERAL STORE / MEDICAL CENTRE  
ELEVATIONS

Scale	Date Printed	Drawn
1:200 @ B1	16/05/2013 5:23:53 PM	HL/RM
File Name C:\Draw\302749_CENTRAL_mummy.rvt	Project Number 302749	Drawing Number AR-PA-5-06
		Issue 1