

Infrastructure and Ancillary Hospital Works



Project Application and
Environmental Assessment

Appendix E

West Campus

Internal Roads and Landscaping

- Landscape plans
- At grade car parking
- Internal Road Layout


Prepared by: LFA (Pacific) Pty Ltd
and
Capital Insight Pty Ltd


In conjunction with:  
Bovis Lend Lease
Rice Dauvney
C+M

For: Department of Planning

October 2008

On behalf of : NSW Health

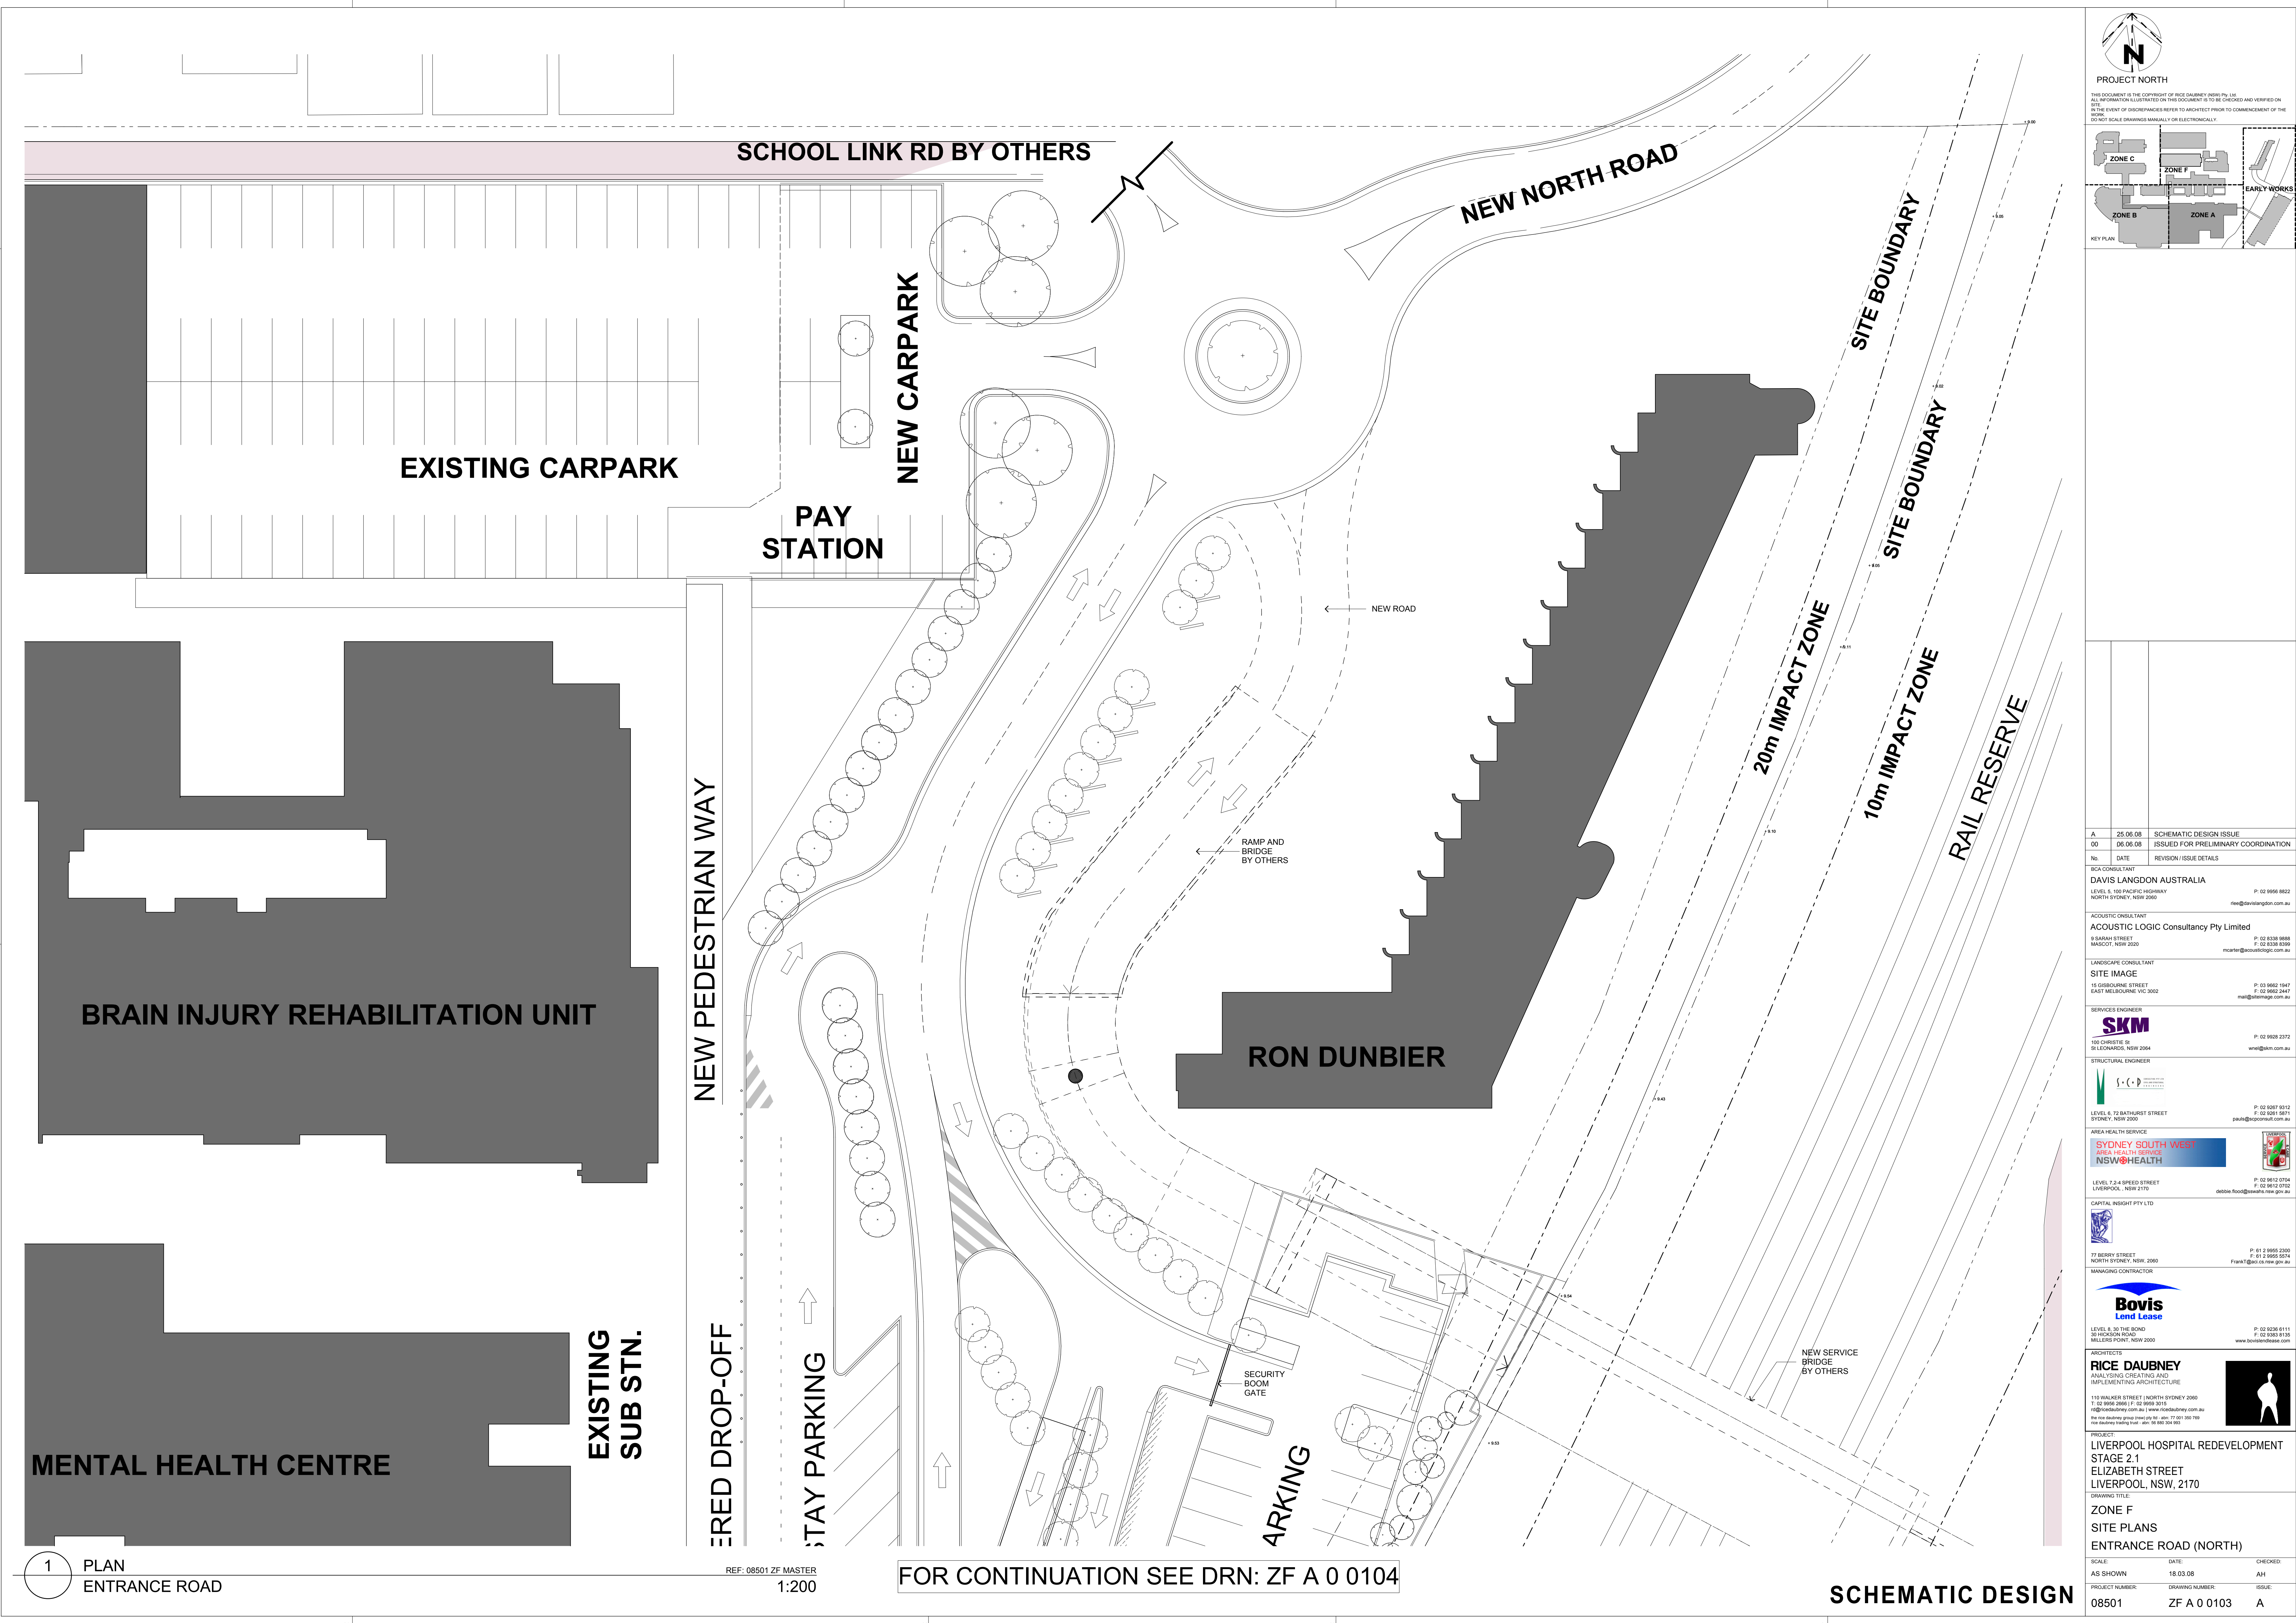

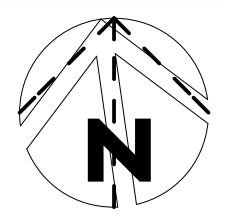

PROJECT NORTH

THIS DOCUMENT IS THE COPYRIGHT OF RICE DAUBNEY (NSW) PTY LTD.
ALL INFORMATION ILLUSTRATED ON THIS DOCUMENT IS TO BE CHECKED AND VERIFIED ON SITE.
THE USER OF UNDRAWN/REVISED NOTES TO ARCHITECT PRIOR TO COMMENCEMENT OF THE WORK.
DO NOT SCALE DRAWINGS MANUALLY OR ELECTRONICALLY.

ZONE C

ZONE F

EARLY WORKS

ZONE B

ZONE A

KEY PLAN

A	25.06.08	SCHEMATIC DESIGN ISSUE
00	06.06.08	ISSUED FOR PRELIMINARY COORDINATION
No.	DATE	REVISION / ISSUE DETAILS
SICA CONSULTANT DAVIS LANGDON AUSTRALIA LEVEL 5, 100 PACIFIC HIGHWAY NORTH SYDNEY, NSW 2060		
ACOUSTIC CONSULTANT ACOUSTIC LOGIC Consultancy Pty Limited 19 SHAW STREET MASCOT, NSW 2020		
LANDSCAPE CONSULTANT SITE IMAGE 16 GOSBORNE STREET EAST MELBOURNE VIC 3002		
SERVICES ENGINEER SKM 100 CHRISTIE ST 21 LEWIS, NSW 2044		
STRUCTURAL ENGINEER LEVEL 8, 70 BATHURST STREET SYDNEY, NSW 2000		
AREA HEALTH SERVICE SYDNEY SOUTH WEST AREA HEALTH SERVICE NSW HEALTH		
CAPITAL INSIGHT PTY LTD 77 BERRY STREET NORTH SYDNEY, NSW, 2060		
MANAGING CONTRACTOR Bovis Lend Lease		
ARCHITECTS RICE DAUBNEY ANALYSING CREATING AND IMPLEMENTING ARCHITECTURE 110 WALKER STREET NORTH SYDNEY 2060 T: 02 9556 2866 F: 02 9556 3015 r.d@rice-daubney.com.au www.ricedaubney.com.au the rice daubney group (incorporated in australia) ABN: 77 001 305 769 rice daubney trading trust ACN: 50 880 366 883		
PROJECT: LIVERPOOL HOSPITAL REDEVELOPMENT STAGE 2.1 ELIZABETH STREET LIVERPOOL, NSW, 2170		
DRAWING TITLE: ZONE F SITE PLANS ENTRANCE ROAD (NORTH)		
SCALE:	DATE:	CHECKED:
AS SHOWN	18.03.08	AH
PROJECT NUMBER:	DRAWING NUMBER:	ISSUE:
08501	ZF A 0 0103	A

1 PLAN
ENTRANCE ROAD


REF: 08501 ZF MASTER
1:200

FOR CONTINUATION SEE DRN: ZF A 0 0104

SCHEMATIC DESIGN

NOT FOR CONSTRUCTION

FOR CONTINUATION SEE DRN: ZF A 0 0103

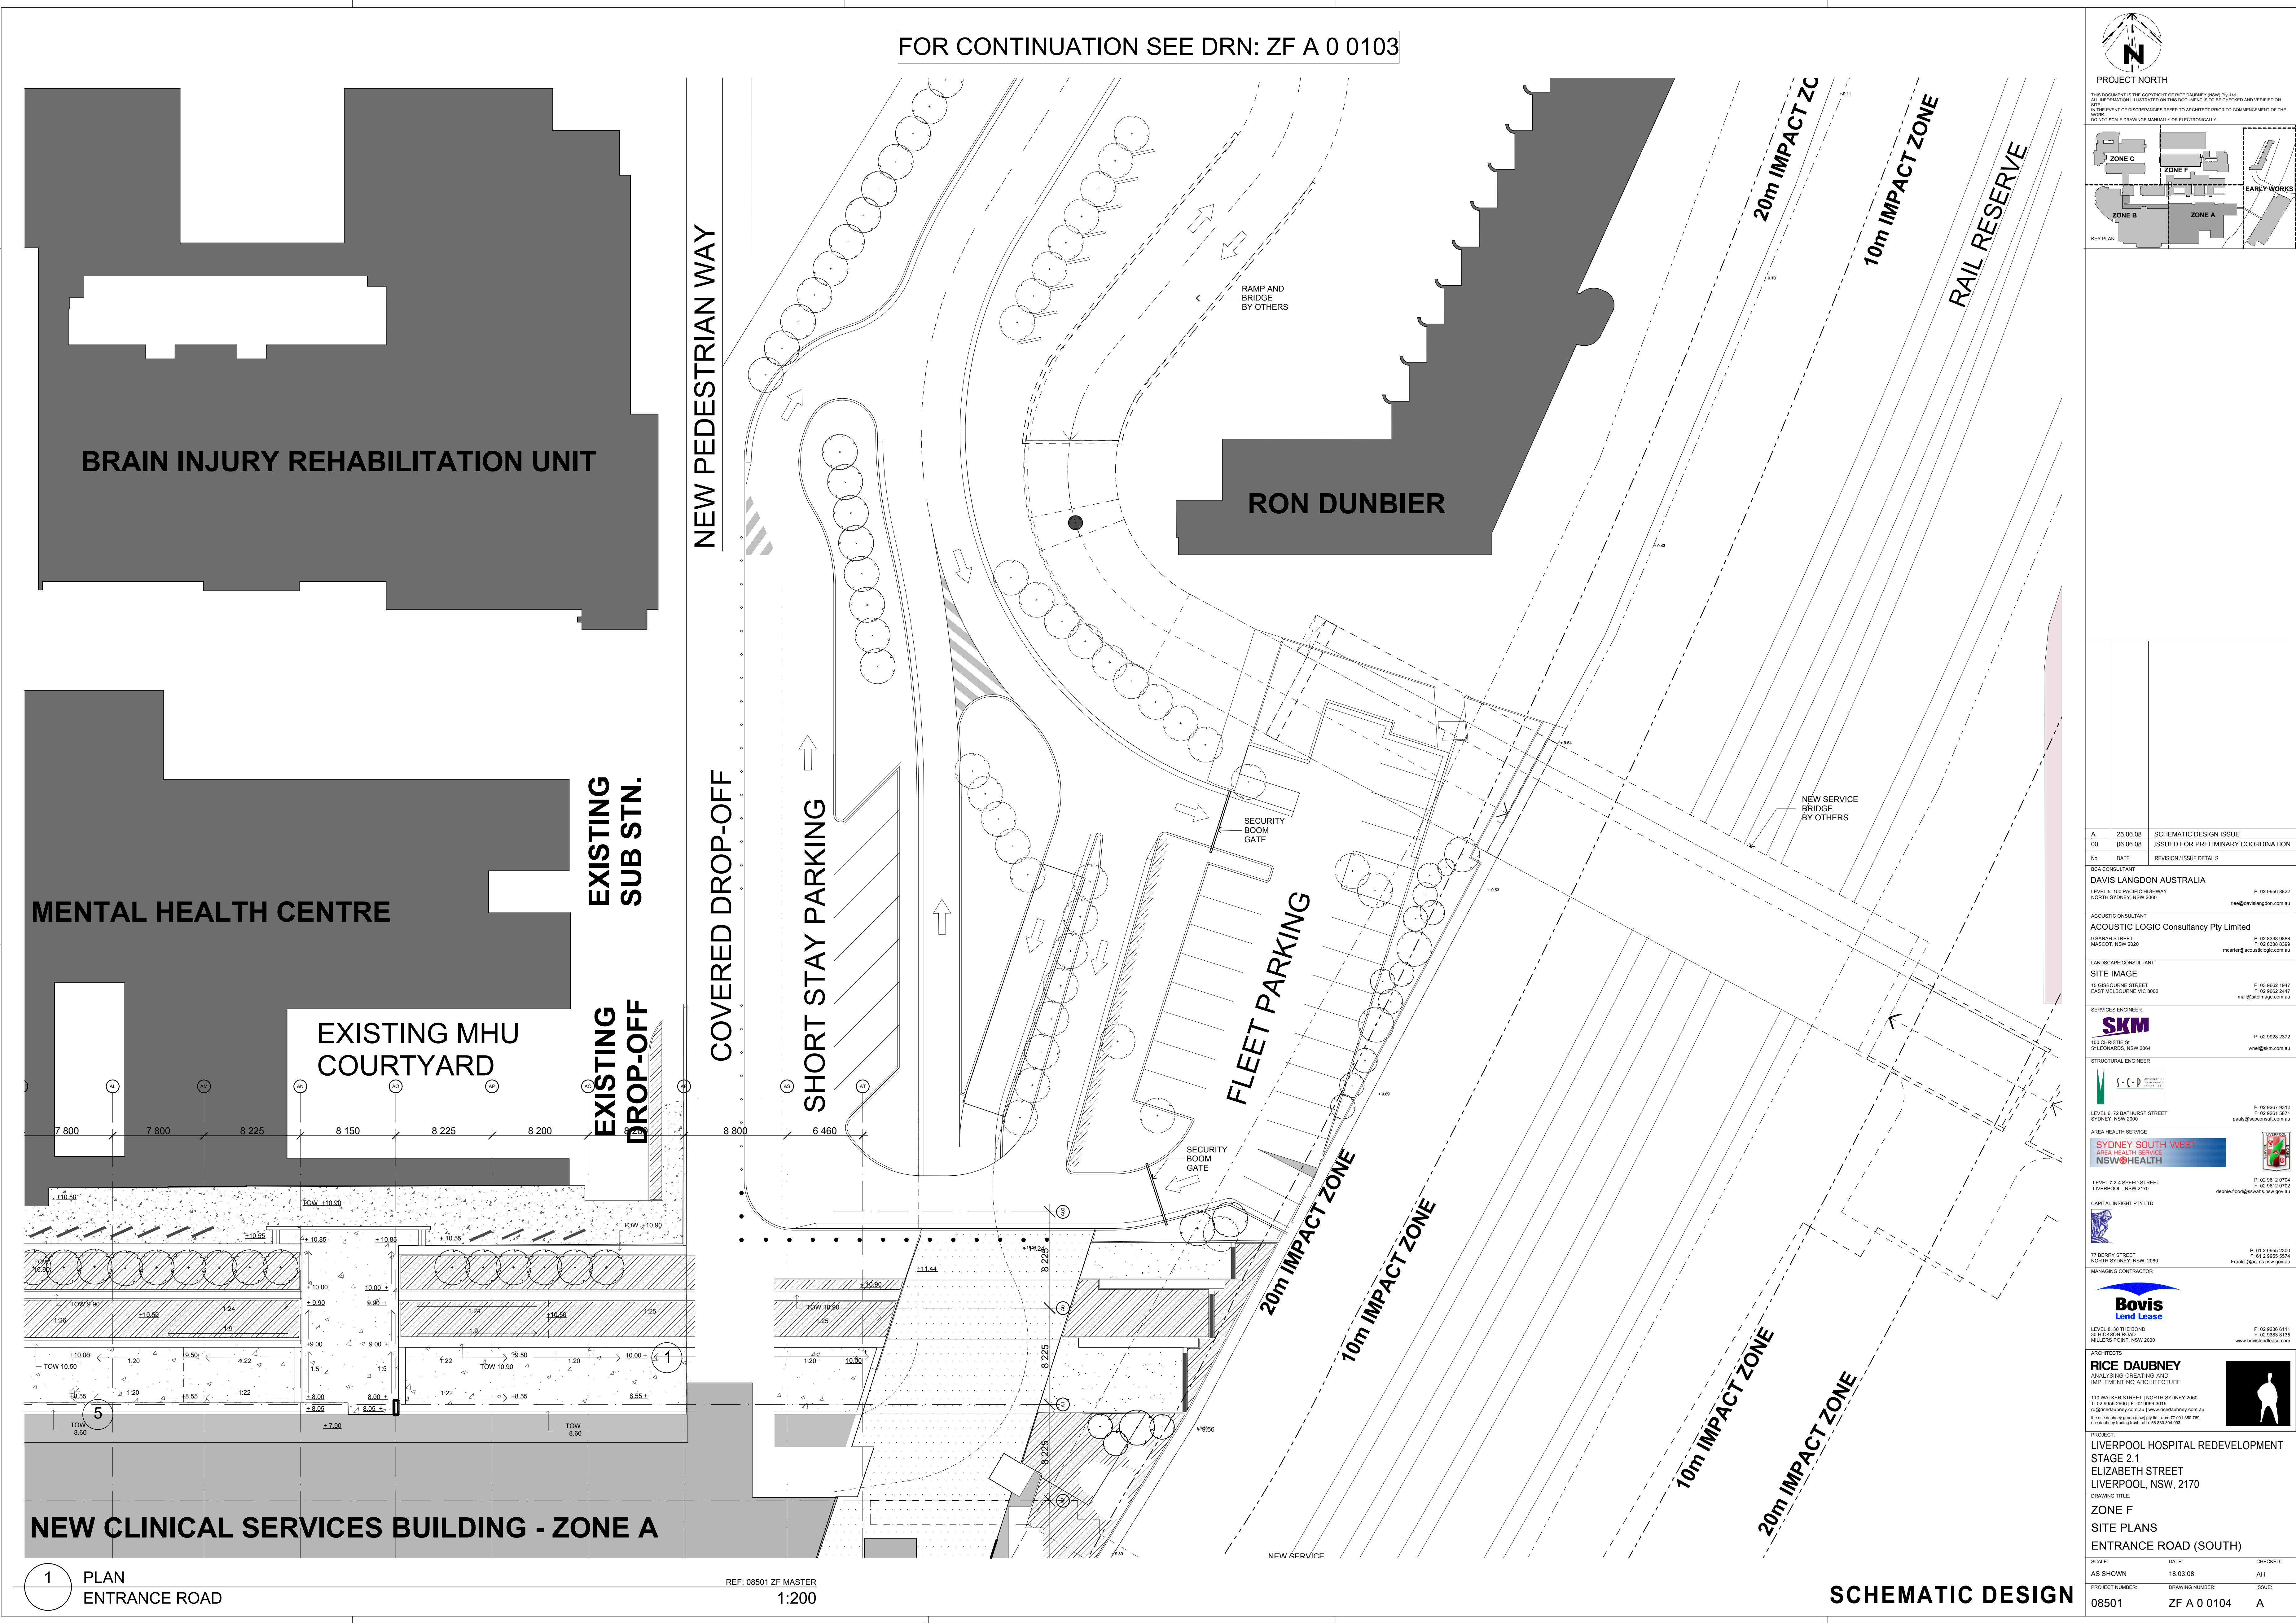

PROJECT NORTH

THIS DOCUMENT IS THE COPYRIGHT OF RICE DAUBNEY (NSW) PTY LTD.
ALL INFORMATION ILLUSTRATED ON THIS DOCUMENT IS TO BE CHECKED AND VERIFIED ON SITE.
SITE: OWNER OR DISBURSEMENT REFER TO ARCHITECT PRIOR TO COMMENCEMENT OF THE WORK.
DO NOT SCALE DRAWINGS MANUALLY OR ELECTRONICALLY.

KEY PLAN


A	25.06.08	SCHEMATIC DESIGN ISSUE
00	06.06.08	ISSUED FOR PRELIMINARY COORDINATION
No.	DATE	REVISION / ISSUE DETAILS
SICA CONSULTANT		
DAVIS LANGDON AUSTRALIA		
LEVEL 5, 100 PACIFIC HIGHWAY NORTH SYDNEY, NSW 2060		
P: 02 9556 8822 ree@davislangdon.com.au		
ACOUSTIC CONSULTANT		
ACOUSTIC LOGIC Consultancy Pty Limited		
10 SHAW STREET MASCOT, NSW 2020		
P: 02 9338 9888 F: 02 9338 9399 mcarter@acousticlogic.com.au		
LANDSCAPE CONSULTANT		
SITE IMAGE		
16 GOSBORNE STREET EAST MELBOURNE VIC 3002		
P: 03 9662 1947 F: 02 9662 2447 mail@siteimage.com.au		
SERVICES ENGINEER		
SKM		
100 CHRISTIE ST 21 EDWARDS, NSW 2084		
P: 02 9628 2372 www@skm.com.au		
STRUCTURAL ENGINEER		
LEVEL 8, 70 BATHURST STREET SYDNEY, NSW 2000		
P: 02 9287 9312 F: 02 9287 9871 paul@agconsult.com.au		
AREA HEALTH SERVICE		
SYDNEY SOUTH WEST AREA HEALTH SERVICE NSW HEALTH		
LEVEL 7 & 4 SPEED STREET LIVERPOOL, NSW 2170		
P: 02 9612 0704 F: 02 9612 0702 debbie.flood@swaths.nsw.gov.au		
CAPITAL INSIGHT PTY LTD		
77 BERRY STREET NORTH SYDNEY, NSW, 2060		
P: 61 2 9665 2300 F: 61 2 9665 5514 Frank@ci.nsw.gov.au		
MANAGING CONTRACTOR		
Bovis Lend Lease		
LEVEL 8, 30 THE BOND 20 WICKHAM ROAD MILLERS POINT, NSW 2000		
P: 02 9238 6111 F: 02 9238 1155 www.bovislendlease.com		
ARCHITECTS		
RICE DAUBNEY ANALYSING CREATING AND IMPLEMENTING ARCHITECTURE		
110 WALKER STREET NORTH SYDNEY 2060 T: 02 9666 2666 F: 02 9666 3015 info@ricedaubney.com.au www.ricedaubney.com.au The Rice Daubney Group (Incorporated in NSW) ABN: 77 001 355 769 The Rice Daubney Group (Incorporated in NSW) ABN: 77 001 355 769		
PROJECT: LIVERPOOL HOSPITAL REDEVELOPMENT STAGE 2.1 ELIZABETH STREET LIVERPOOL, NSW, 2170		
DRAWING TITLE: ZONE F SITE PLANS ENTRANCE ROAD (SOUTH)		
SCALE:	DATE:	CHECKED:
AS SHOWN	18.03.08	AH
PROJECT NUMBER:	DRAWING NUMBER:	ISSUE:
08501	ZF A 0 0104	A

1 PLAN
ENTRANCE ROAD

REF: 08501 ZF MASTER
1:200


SCHEMATIC DESIGN

NOT FOR CONSTRUCTION

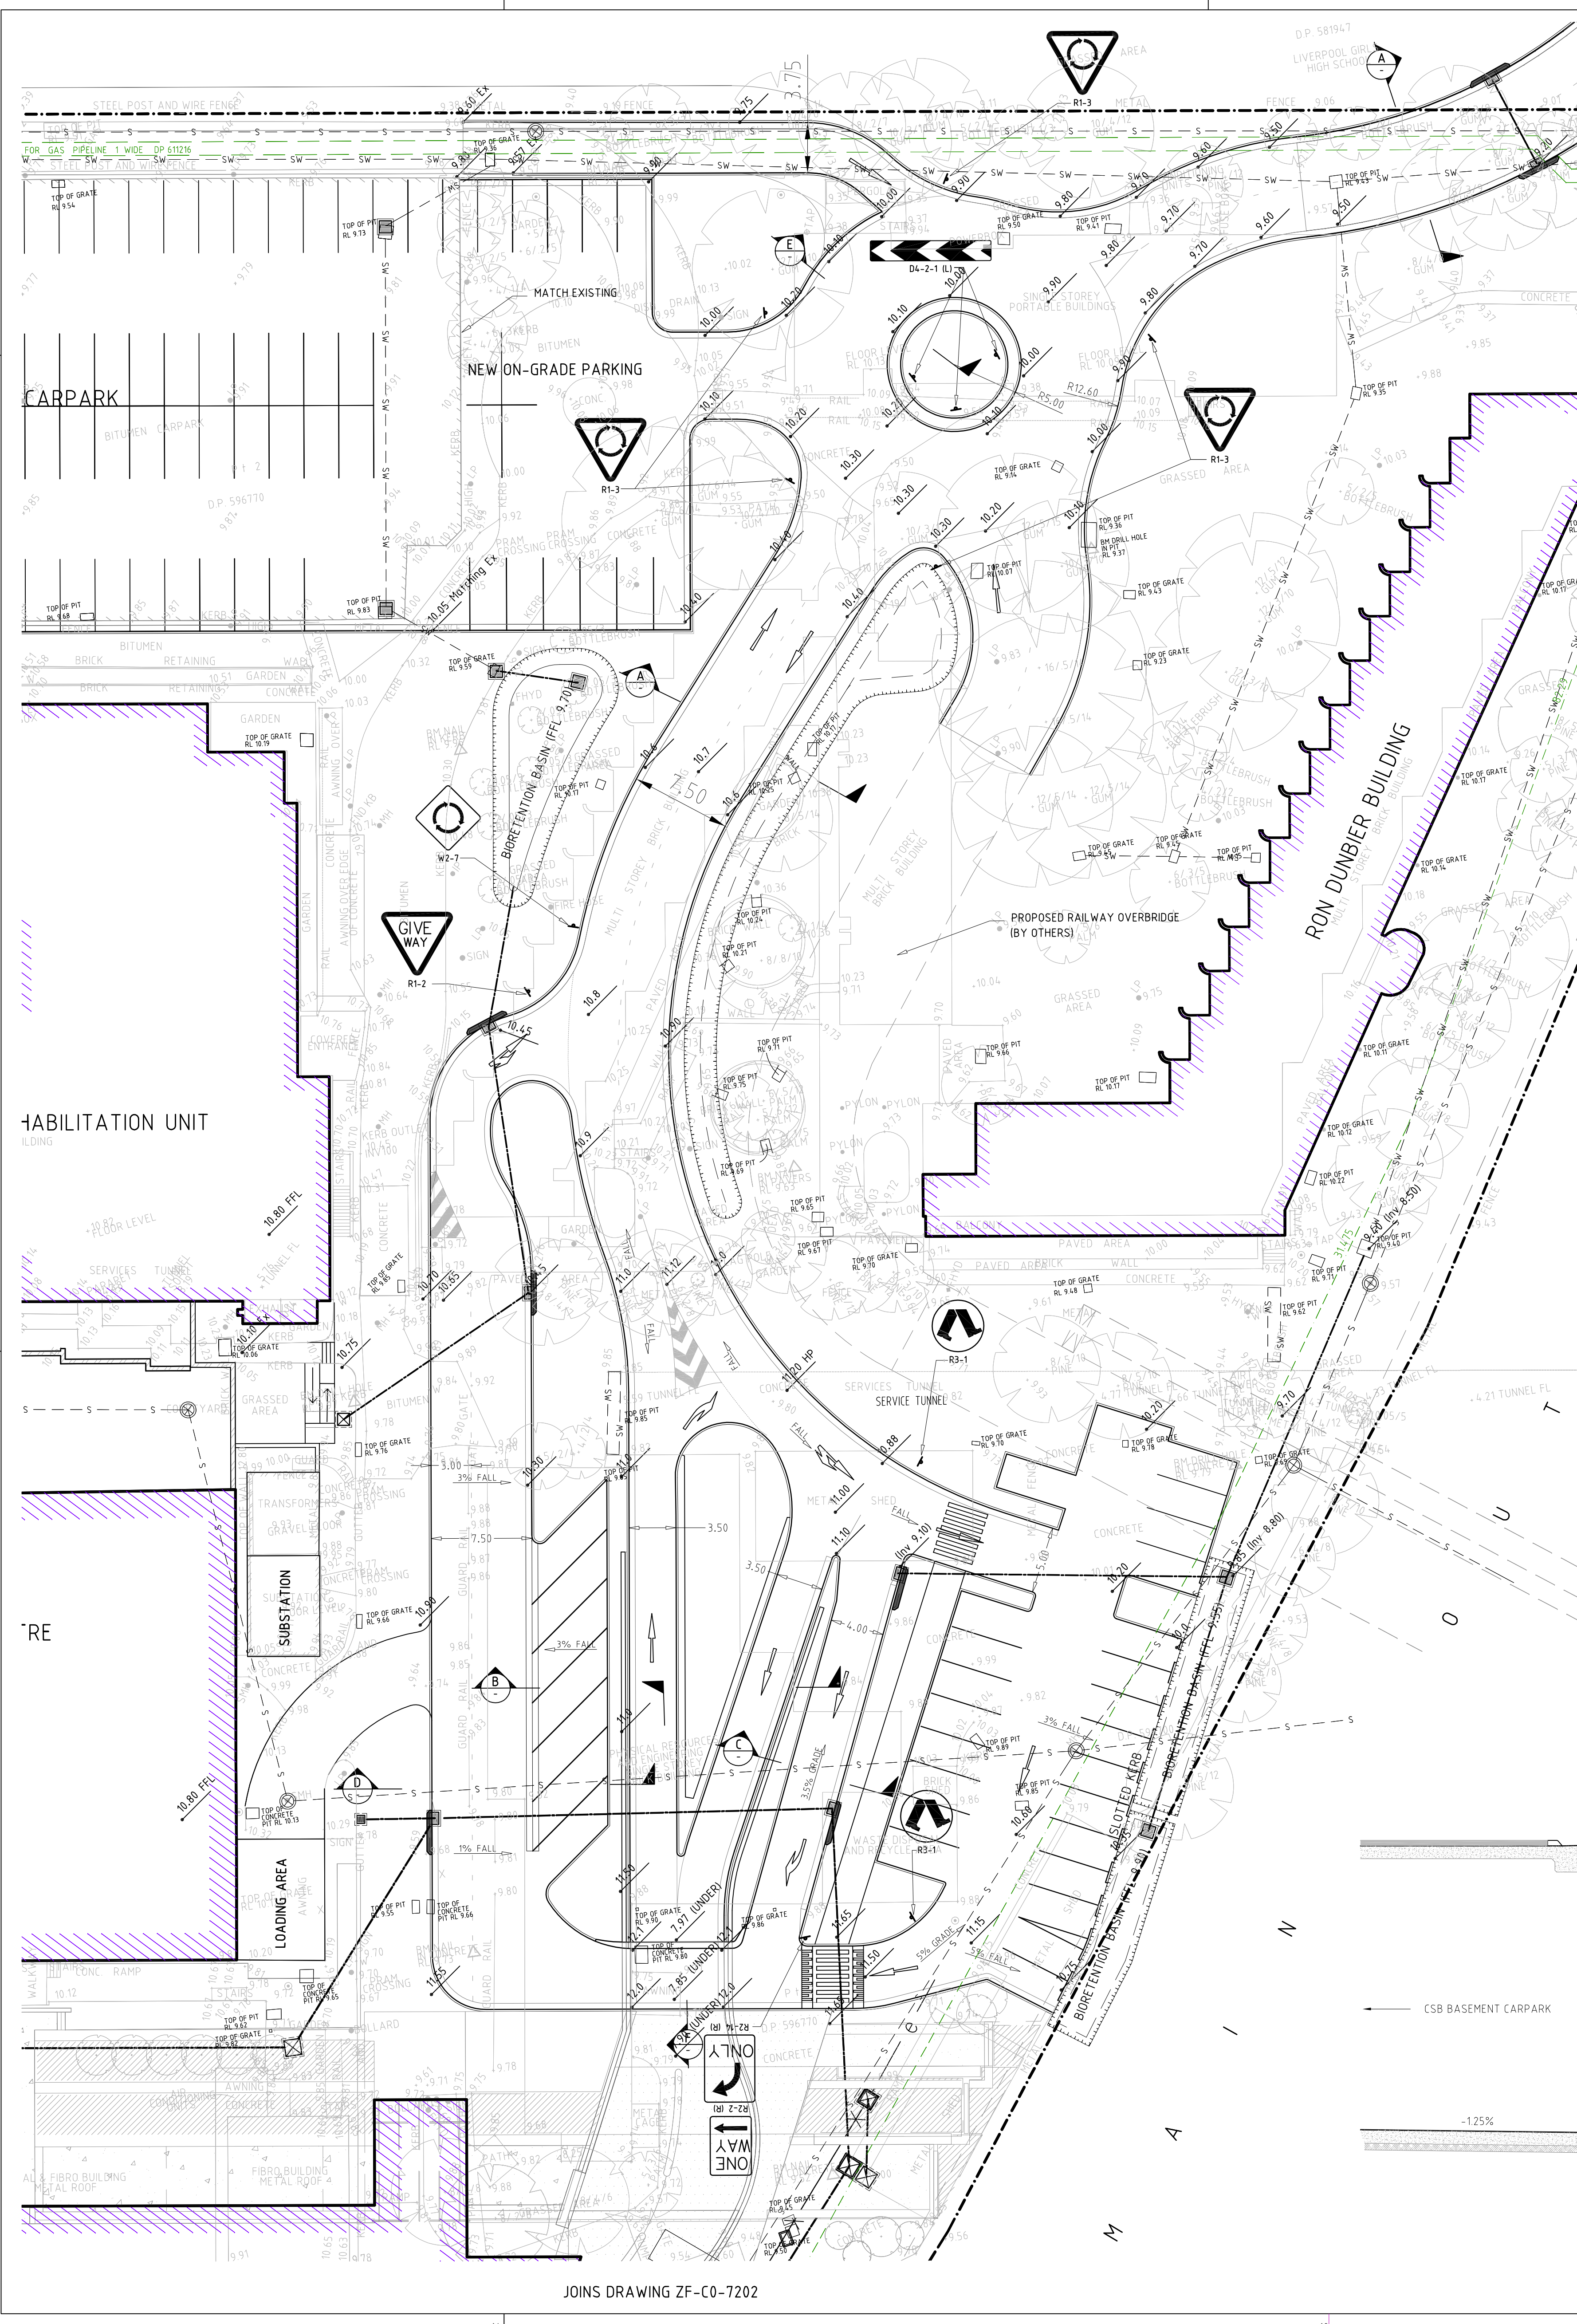

LEGENDS

---	EXISTING EASEMENT	=====	K&G	KERB & GUTTER (K&G)
-E-E-E-	EXISTING ELECTRICITY	=====	K.O.	KERB ONLY (K.O.)
-G-G-G-	EXISTING GAS	=====	D.C.	DISH CROSSING (D.C.)
-S-S-S-	EXISTING SEWER	=====		RETAINING WALL
-SW-SW-SW-	EXISTING STORMWATER	=====		STORMWATER DRAINAGE LINE
-T-T-T-	EXISTING TELECOMMUNICATION	=====		STORMWATER DRAINAGE PITS
-W-W-W-	EXISTING WATER			
-?-?-?-	EXISTING UNKNOWN			

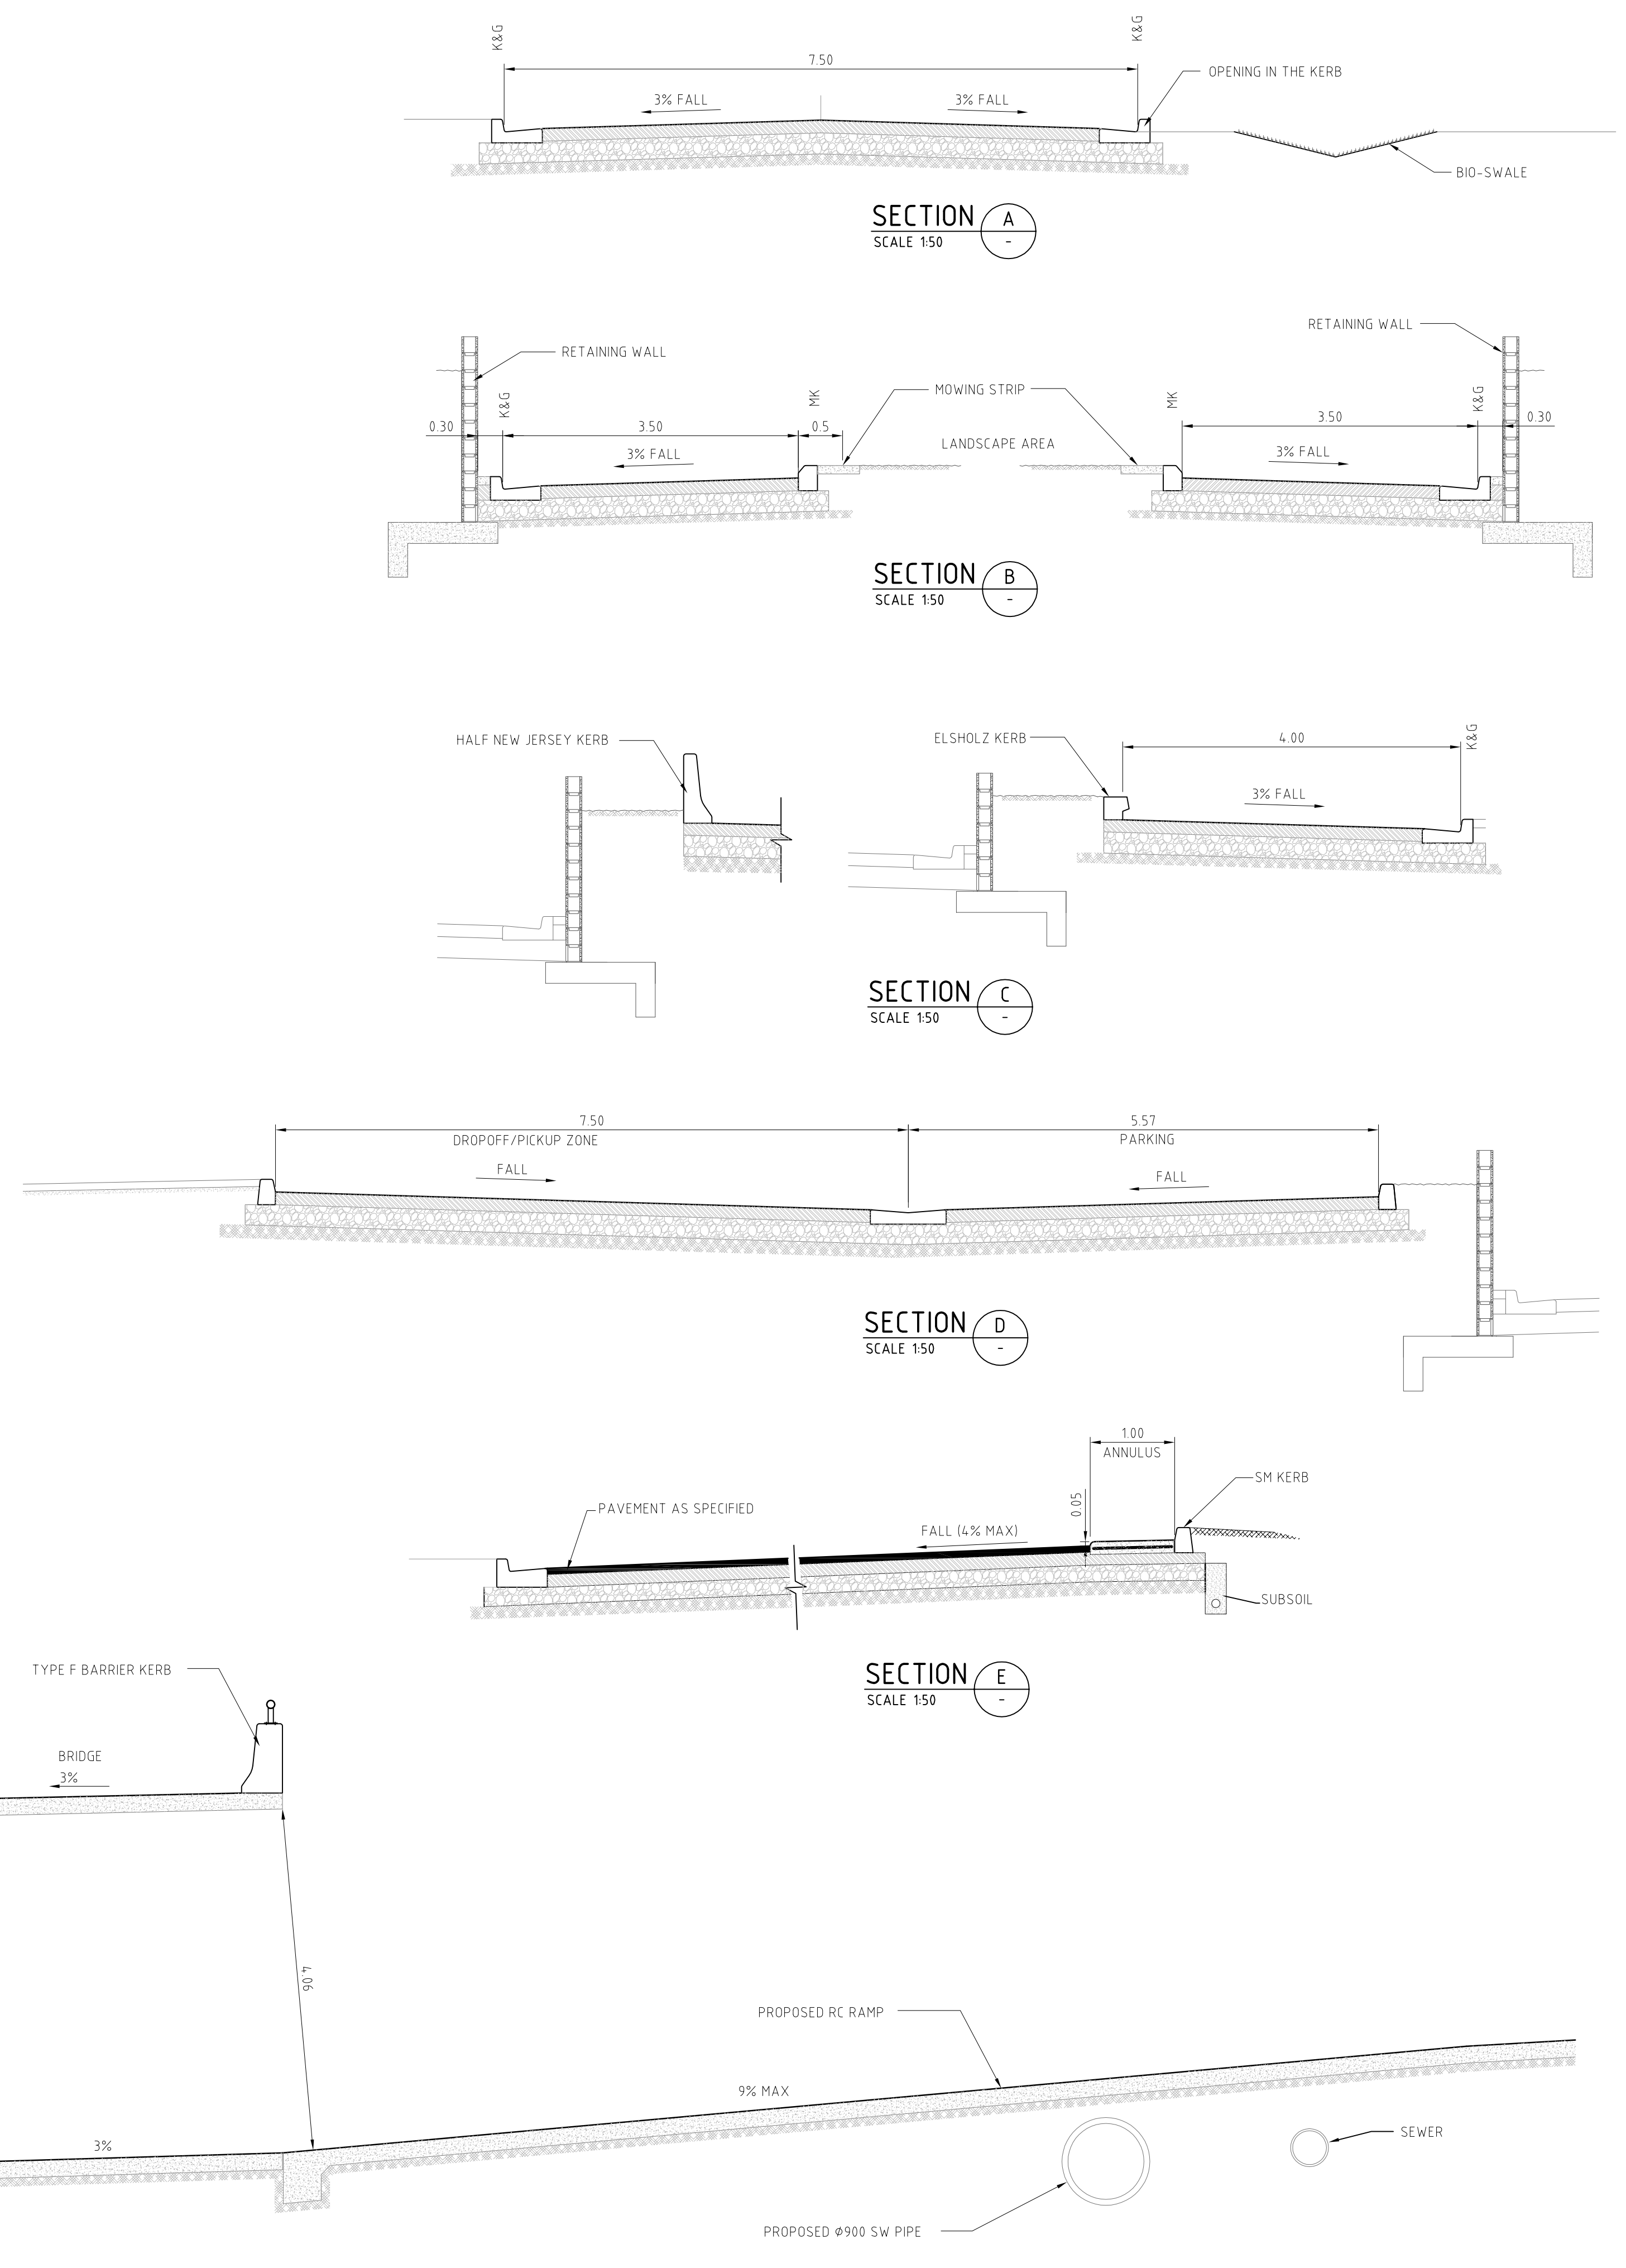

SECTION F
SCALE 150

PRELIMINARY

PROJECT NORTH

THIS DOCUMENT IS THE COPYRIGHT OF RICE DAUBNEY ARCHITECTS. ALL INFORMATION ILLUSTRATED ON THIS DOCUMENT IS TO BE CHECKED AND VERIFIED ON THE GROUND BY THE CLIENT OR ANOTHER PROFESSIONAL PRIOR TO COMMENCEMENT OF THE WORKS. SCALE DRAWINGS MANUALLY OR ELECTRONICALLY.

KEY PLAN

1	25.08.08	FOR APPROVAL
No.	DATE	REVISION / ISSUE DETAILS

BOA CONSULTANT
DAVIS LANGDON AUSTRALIA
LEVEL 6, 100 PACHING DRIVE
NORTH SYDNEY, NSW 2060
P: 02 9656 8822
davis@dlavison.com.au

ACOUSTIC CONSULTANT
ACOUSTIC LOGIC Consultancy Pty Limited
9 SARAH STREET
MASCOT, NSW 2020
P: 02 9338 9888
mcarter@acousticlogic.com.au

LANDSCAPE CONSULTANT
SITE IMAGE
15 GOSBORNE STREET
EAST MELBOURNE VIC 3002
P: 03 9662 1947
P: 03 9662 2447
mail@siteimage.com.au

SERVICES ENGINEER
SKM
108 CHIFFINCH ST
10 LEONARDS, NSW 2064
STRUCTURAL ENGINEER
P: 02 9629 2372
www.skm.com.au

AREA HEALTH SERVICE
LEVEL 6, 72 BATHURST STREET
SYDNEY, NSW 2000
P: 02 9267 9312
P: 02 9267 1071
pauk@areahealth.com.au

SYDNEY SOUTH WEST AREA HEALTH SERVICE
LEVEL 7, 24 SPEED STREET
LIVERPOOL, NSW 2170
P: 02 9612 0704
P: 02 9612 0702
dettie.blood@swsah.nsw.gov.au

CAPITAL INSIGHT PTY LTD
77 BERRY STREET
NORTH SYDNEY, NSW 2060
P: 01 2 9655 2300
P: 01 2 9655 0774
Frank.T@ci.nsw.gov.au

BOVIS Lend Lease
LEVEL 8, 30 THE BOND
20 WILSON ROAD
MILLERS POINT, NSW 2060
P: 02 9236 6111
P: 02 9612 0702
www.bovislendlease.com

ARCHITECTS
RICE DAUBNEY
ANALYSING CREATING AND
BUILDING ARCHITECTURE
110 WALKER STREET, NORTH SYDNEY 2060
T: 02 9656 2866 F: 02 9656 3016
info@ricedaubney.com.au www.ricedaubney.com.au
The Rice Daubney Group (Incl) Pty Ltd - ACNC 17 021 050 769
The Rice Daubney Group (Incl) Pty Ltd - ACNC 17 021 050 769


CIVIL ENGINEER
CM
UNIT 1, 142 JAMES RUSE DRIVE
ROSEHILL, NSW 2142
P: 02 9209 3646
P: 02 9607 0303
anthony@cm.com.au


PROJECT:
LIVERPOOL HOSPITAL
REDEVELOPMENT STAGE 2.1
ELIZABETH STREET
LIVERPOOL, NSW, 2170

DRAWING TITLE:
ZONE F - CIVIL WORKS
GENERAL ARRANGEMENT PLAN
SHEET 1 OF 2

SCALE:	DATE:	CHECKED:
1:250 & AS NOTED	25/08/08	ES
PROJECT NUMBER:	DRAWING NUMBER:	ISSUE:
	ZF-C0-7201	1

NOT FOR CONSTRUCTION

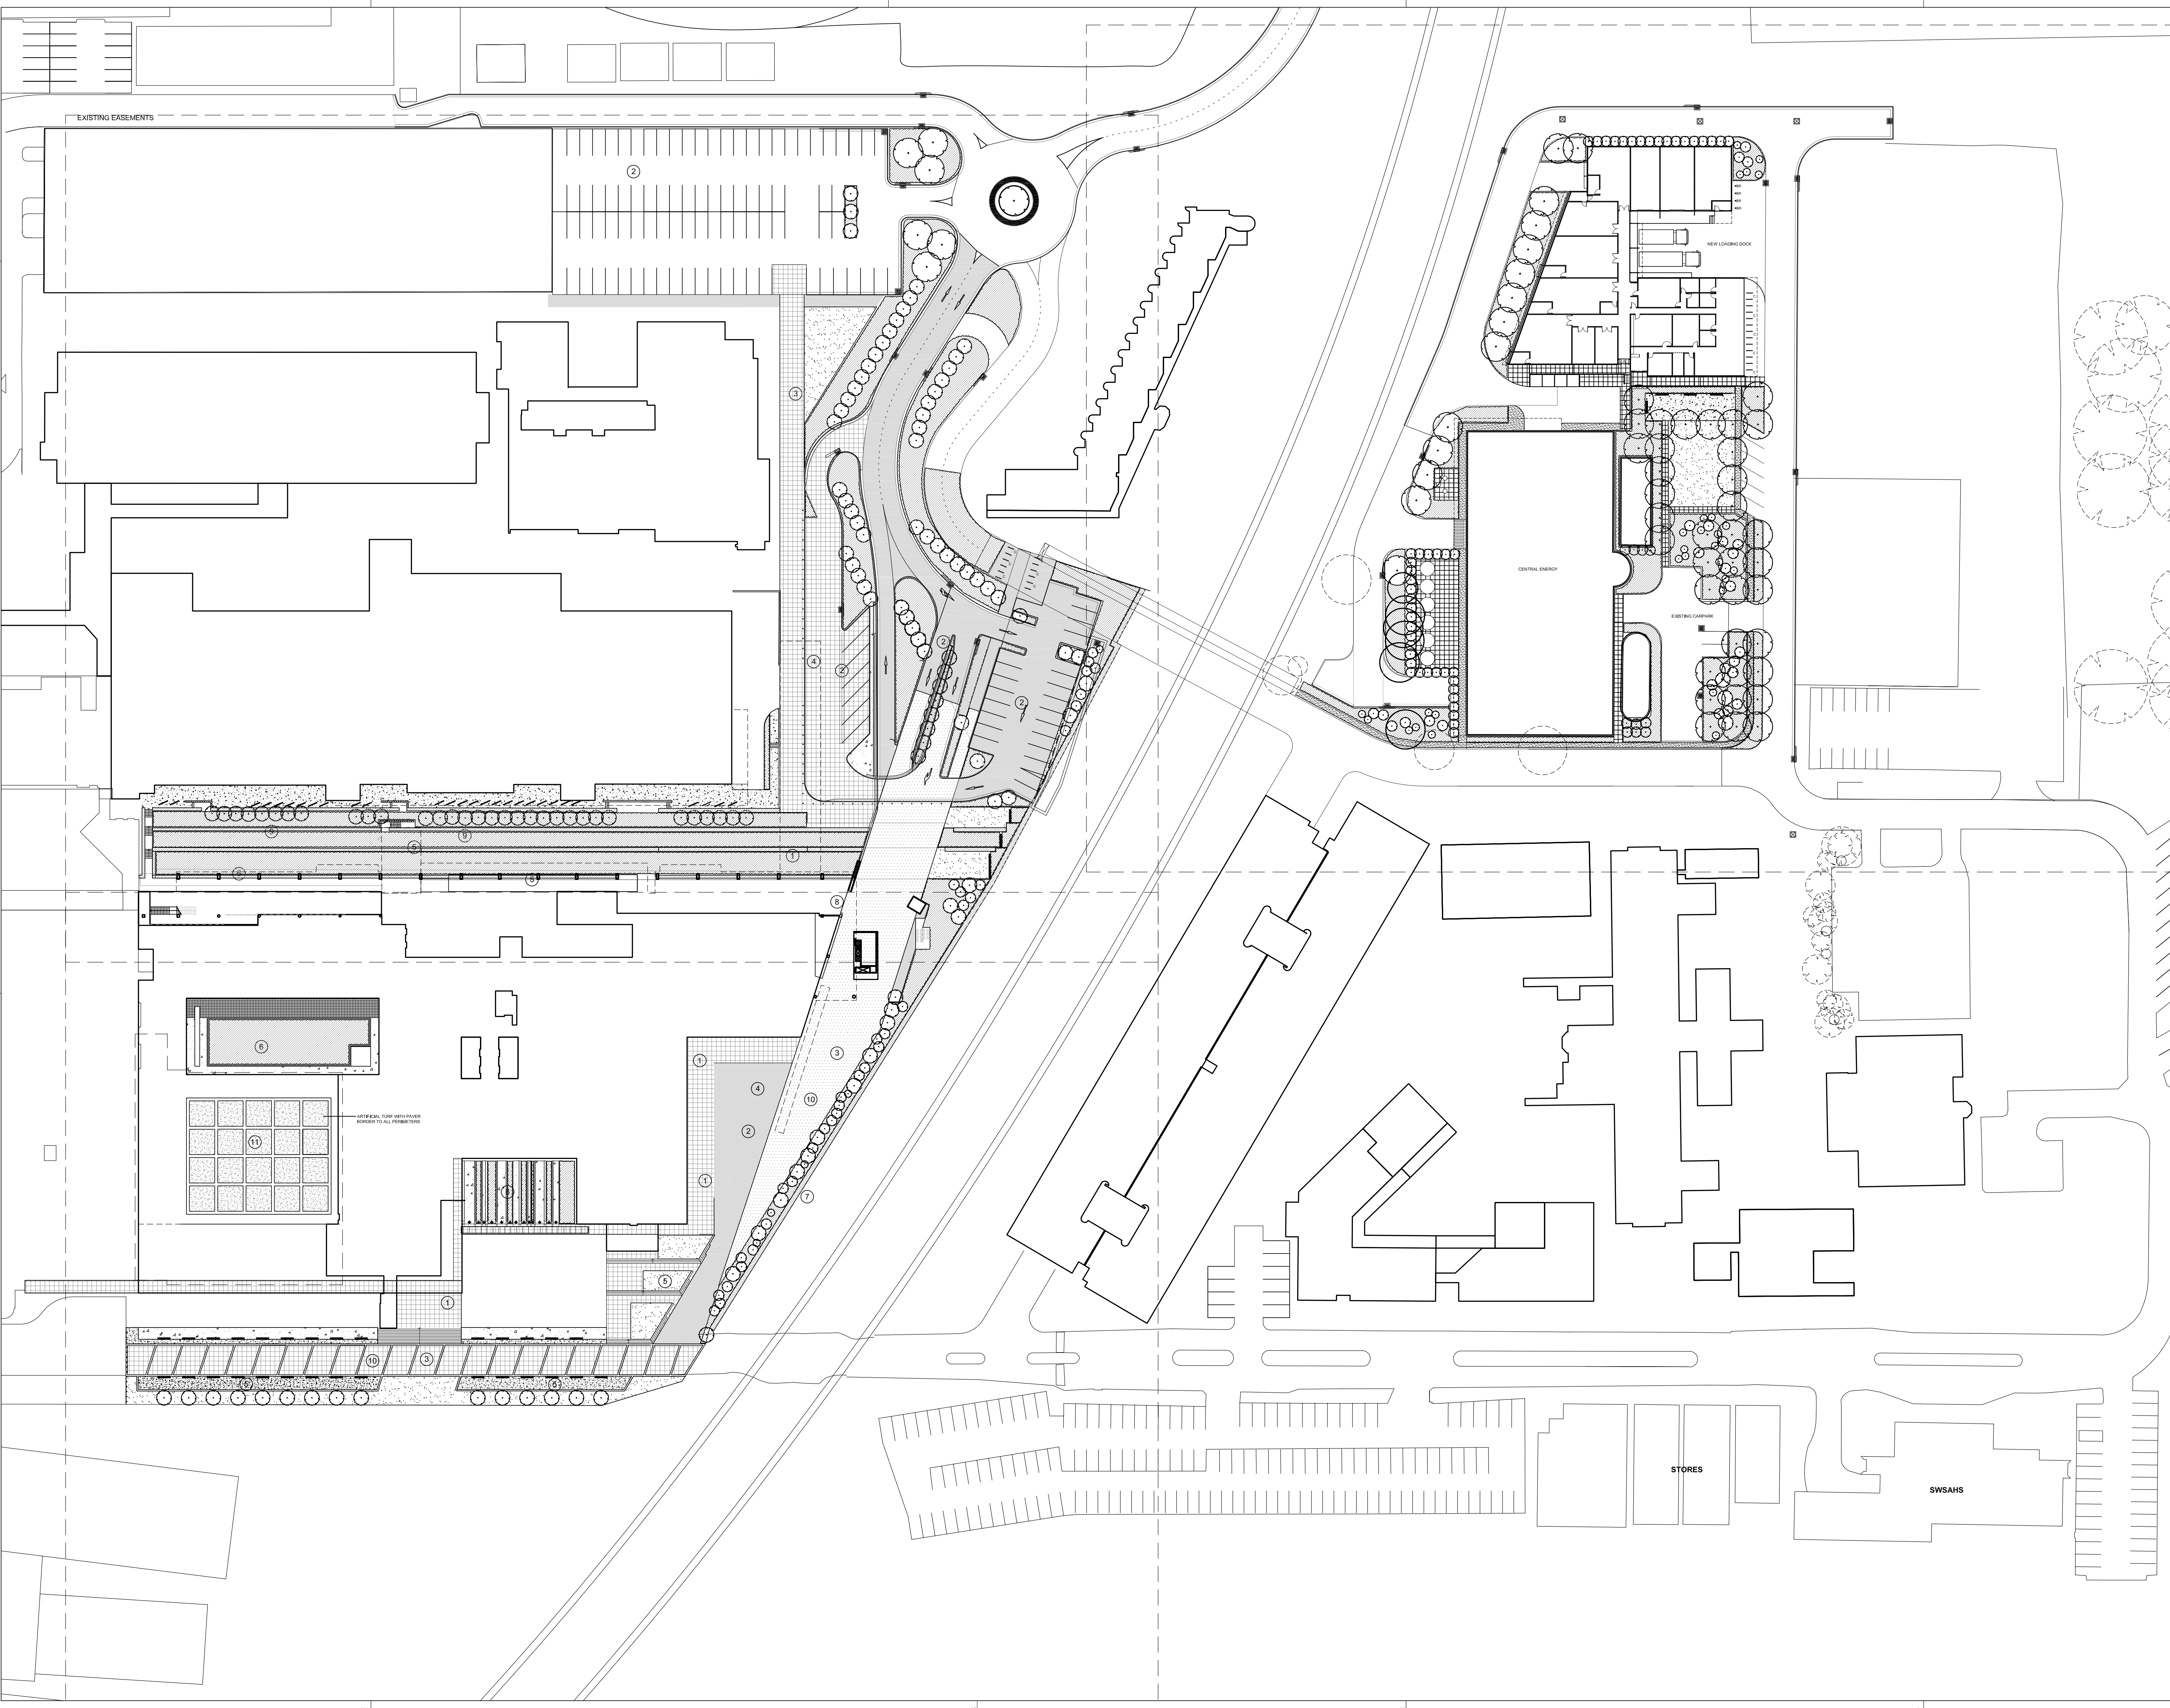

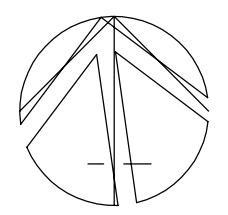

PROJECT NORTH

THIS DOCUMENT IS THE COPYRIGHT OF RICE DAUBNEY PERSO PTY. LTD.
ALL INFORMATION ILLUSTRATED ON THIS DOCUMENT IS TO BE CHECKED AND VERIFIED ON
SITE. THE LEVEL OF RESPONSIBILITY IS TO ARCHITECT PRIOR TO COMMENCEMENT OF THE
WORK.
DO NOT SCALE DRAWINGS MANUALLY OR ELECTRONICALLY.

LEGEND

- 1 Hospital Entry
- 2 Car Parking
- 3 Pedestrian Thoroughfare
- 4 Vehicular Pick-up/Drop off
- 5 Passive Recreation Opportunity
- 6 Internal Courtyard
- 7 Acoustic and Visual Screen
- 8 Reflection Pond
- 9 Terraced Courtyard
- 10 Emergency Access
- 11 Roof Terrace

02	15.07.2008	SCHEMATIC DESIGN
01	24.06.2008	FOR REVISION
00	20.06.2008	PRELIMINARY
No.	DATE	REVISION / ISSUE DETAILS

SKA CONSULTANT
DAVIS LANGDON AUSTRALIA
LEVEL 5, 100 PACIFIC HIGHWAY
NORTH SYDNEY, NSW 2060
dlang@dslangdon.com.au

ACOUSTIC CONSULTANT
ACOUSTIC LOGIC Consultancy Pty Limited
9 SHAW STREET
NASCOT, NSW 2059
mcarrie@acousticlogic.com.au
P: 02 9338 9886
F: 02 9338 8399

LANDSCAPE CONSULTANT
SITE IMAGE
15 GOSBORNE STREET #502 1547
EAST MELBOURNE VIC 3002 2447
m@siteimage.com.au
P: 02 9628 2372
www.siteimage.com.au

SERVICES ENGINEER
SKM
100 CHARLIE ST
ST LEONARDS, NSW 2064
www.skm.com.au
P: 02 9287 9312
F: 02 9287 9877
paula@skm.com.au

STRUCTURAL ENGINEER
S.C.P.
LEVEL 8, 72 BATHURST STREET
SYDNEY, NSW 2000
P: 02 9287 9312
F: 02 9287 9877
paula@scps.com.au

AREA HEALTH SERVICE
SYDNEY SOUTH WEST
NSW HEALTH
LEVEL 7, 24 SPEED STREET
LIVERPOOL, NSW 2170
P: 02 9612 0714
F: 02 9612 0710
debblee.ross@swswhs.nsw.gov.au

CAPITAL INSIGHT PTY LTD
77 BERRY STREET
NORTH SYDNEY, NSW 2060
P: 61 2 9655 2300
F: 61 2 9655 5074
Frank@capitalinsight.com.au

MANAGING CONTRACTOR
Bovis Lend Lease
LEVEL 8, 30 THE BOND
201 WILSON ROAD
HILLTOP POINT, NSW 2000
P: 02 9238 6111
F: 02 9238 6155
www.bovislendlease.com

TEAM LEADERS
RICE DAUBNEY
MANAGING CREATING AND
IMPLEMENTING ARCHITECTURE
110 WALKER STREET | NORTH SYDNEY 2060
P: 02 9555 2046 | F: 02 9555 3015
r@ricedaubney.com.au | www.ricedaubney.com.au
The Rice Daubney Group (inc) Pty Ltd. ABN: 77 001 355 769
The Rice Daubney Group (inc) Pty Ltd. ABN: 77 001 355 769

PROJECT:
**LIVERPOOL HOSPITAL
REDEVELOPMENT STAGE 2.1
ELIZABETH STREET
LIVERPOOL, NSW, 2170**

DRAWING TITLE:
LANDSCAPE MASTERPLAN

SCALE:	DATE:	CHECKED:
1:500 @ B1	18.03.08	MP
PROJECT NUMBER:	DRAWING NUMBER:	ISSUE:
08501	ZFL01000	02

NOT FOR CONSTRUCTION

THIS DOCUMENT IS THE COPYRIGHT OF RICE DAUBNEY ARCHITECTS PTY LTD.
ALL INFORMATION ILLUSTRATED ON THIS DOCUMENT IS TO BE CHECKED AND VERIFIED ON
SITE. IN THE EVENT OF DISCREPANCIES REFER TO ARCHITECT PRIOR TO COMMENCEMENT OF THE
WORK.
DO NOT SCALE DRAWINGS MANUALLY OR ELECTRONICALLY.

- Broom Finished Concrete Footpath

Exposed Aggregate Concrete - 1

Exposed Aggregate Concrete - 2

Exposed Aggregate Concrete - 3

Gravel

River Rock

Acoustic Screens

Balcony

Metal Grille

Bollards

Uplights

Screens

Cycle Racks

Spot Height - Proposed

Spot Height - Existing

Top of Wall Height

Concrete Banding

Gabion Wall

Bench seat
- Existing Tree

Tree to be Removed

Proposed Tree (Refer to plant schedule)

Turf

Mass Planting (Refer to plant schedule)

Border Planting (Refer to plant schedule)

04	18.08.2008	SCHEMATIC DESIGN
03	25.07.2008	SCHEMATIC DESIGN
02	15.07.2008	SCHEMATIC DESIGN
01	24.06.2008	FOR REVISION
00	20.06.2008	PRELIMINARY

No.	DATE	REVISION / ISSUE DETAILS
-----	------	--------------------------

BOX CONSULTANT
DAVIS LANGDON AUSTRALIA
LEVEL 5, 100 PACIFIC HIGHWAY
NORTH SYDNEY, NSW 2060
dlangdon@langdon.com.au

ACOUSTIC CONSULTANT
ACOUSTIC LOGIC Consultancy Pty Limited
4 SHAW STREET
MASCOT, NSW 2020
P: 02 9338 8888
F: 02 9338 8399
mlogic@acousticlogic.com.au

LANDSCAPE CONSULTANT
SITE IMAGE
15 GOSBORNE STREET #1617
EAST MELBOURNE VIC 3002 2417
m@melbimage.com.au

SERVICES ENGINEER
100 CHRISTIE ST
90 LECHEMAN, NSW 2044
www@se.com.au

STRUCTURAL ENGINEER
LEVEL 8, 30 THE BOND
20 WICKHAM ROAD
WILLERS POINT, NSW 2060
P: 02 9287 9312
F: 02 9287 9871
pouls@se.com.au

AREA HEALTH SERVICE
LEVEL 7, 24 SPEED STREET
LIVERPOOL, NSW 2170
P: 02 9612 0714
F: 02 9612 0702
odette.flood@sws.nsw.gov.au

CAPITAL INBENT PTY LTD
77 BERRY STREET
NORTH SYDNEY, NSW 2060
P: 61 2 9655 2300
F: 61 2 9655 5074
Frank@ci.com.au

MANAGING CONTRACTOR
LEVEL 8, 30 THE BOND
20 WICKHAM ROAD
WILLERS POINT, NSW 2060
P: 02 9287 9312
F: 02 9287 9871
www.zovibond.com.au

PROJECT
LIVERPOOL HOSPITAL
REDEVELOPMENT STAGE 2.1
ELIZABETH STREET
LIVERPOOL, NSW, 2170

DRAWING TITLE
ZONE A
WEST CAMPUS 1
LANDSCAPE PLAN

SCALE: DATE: CHECKED:
1:250 @ B1 18.03.08 MP

PROJECT NUMBER: DRAWING NUMBER: ISSUE:
08501 Z01102 04

PROJECT
LIVERPOOL HOSPITAL
REDEVELOPMENT STAGE 2.1
ELIZABETH STREET
LIVERPOOL, NSW, 2170

DRAWING TITLE
ZONE A
WEST CAMPUS 1
LANDSCAPE PLAN

SCALE: DATE: CHECKED:
1:250 @ B1 18.03.08 MP

PROJECT NUMBER: DRAWING NUMBER: ISSUE:
08501 Z01102 04

NOT FOR CONSTRUCTION