


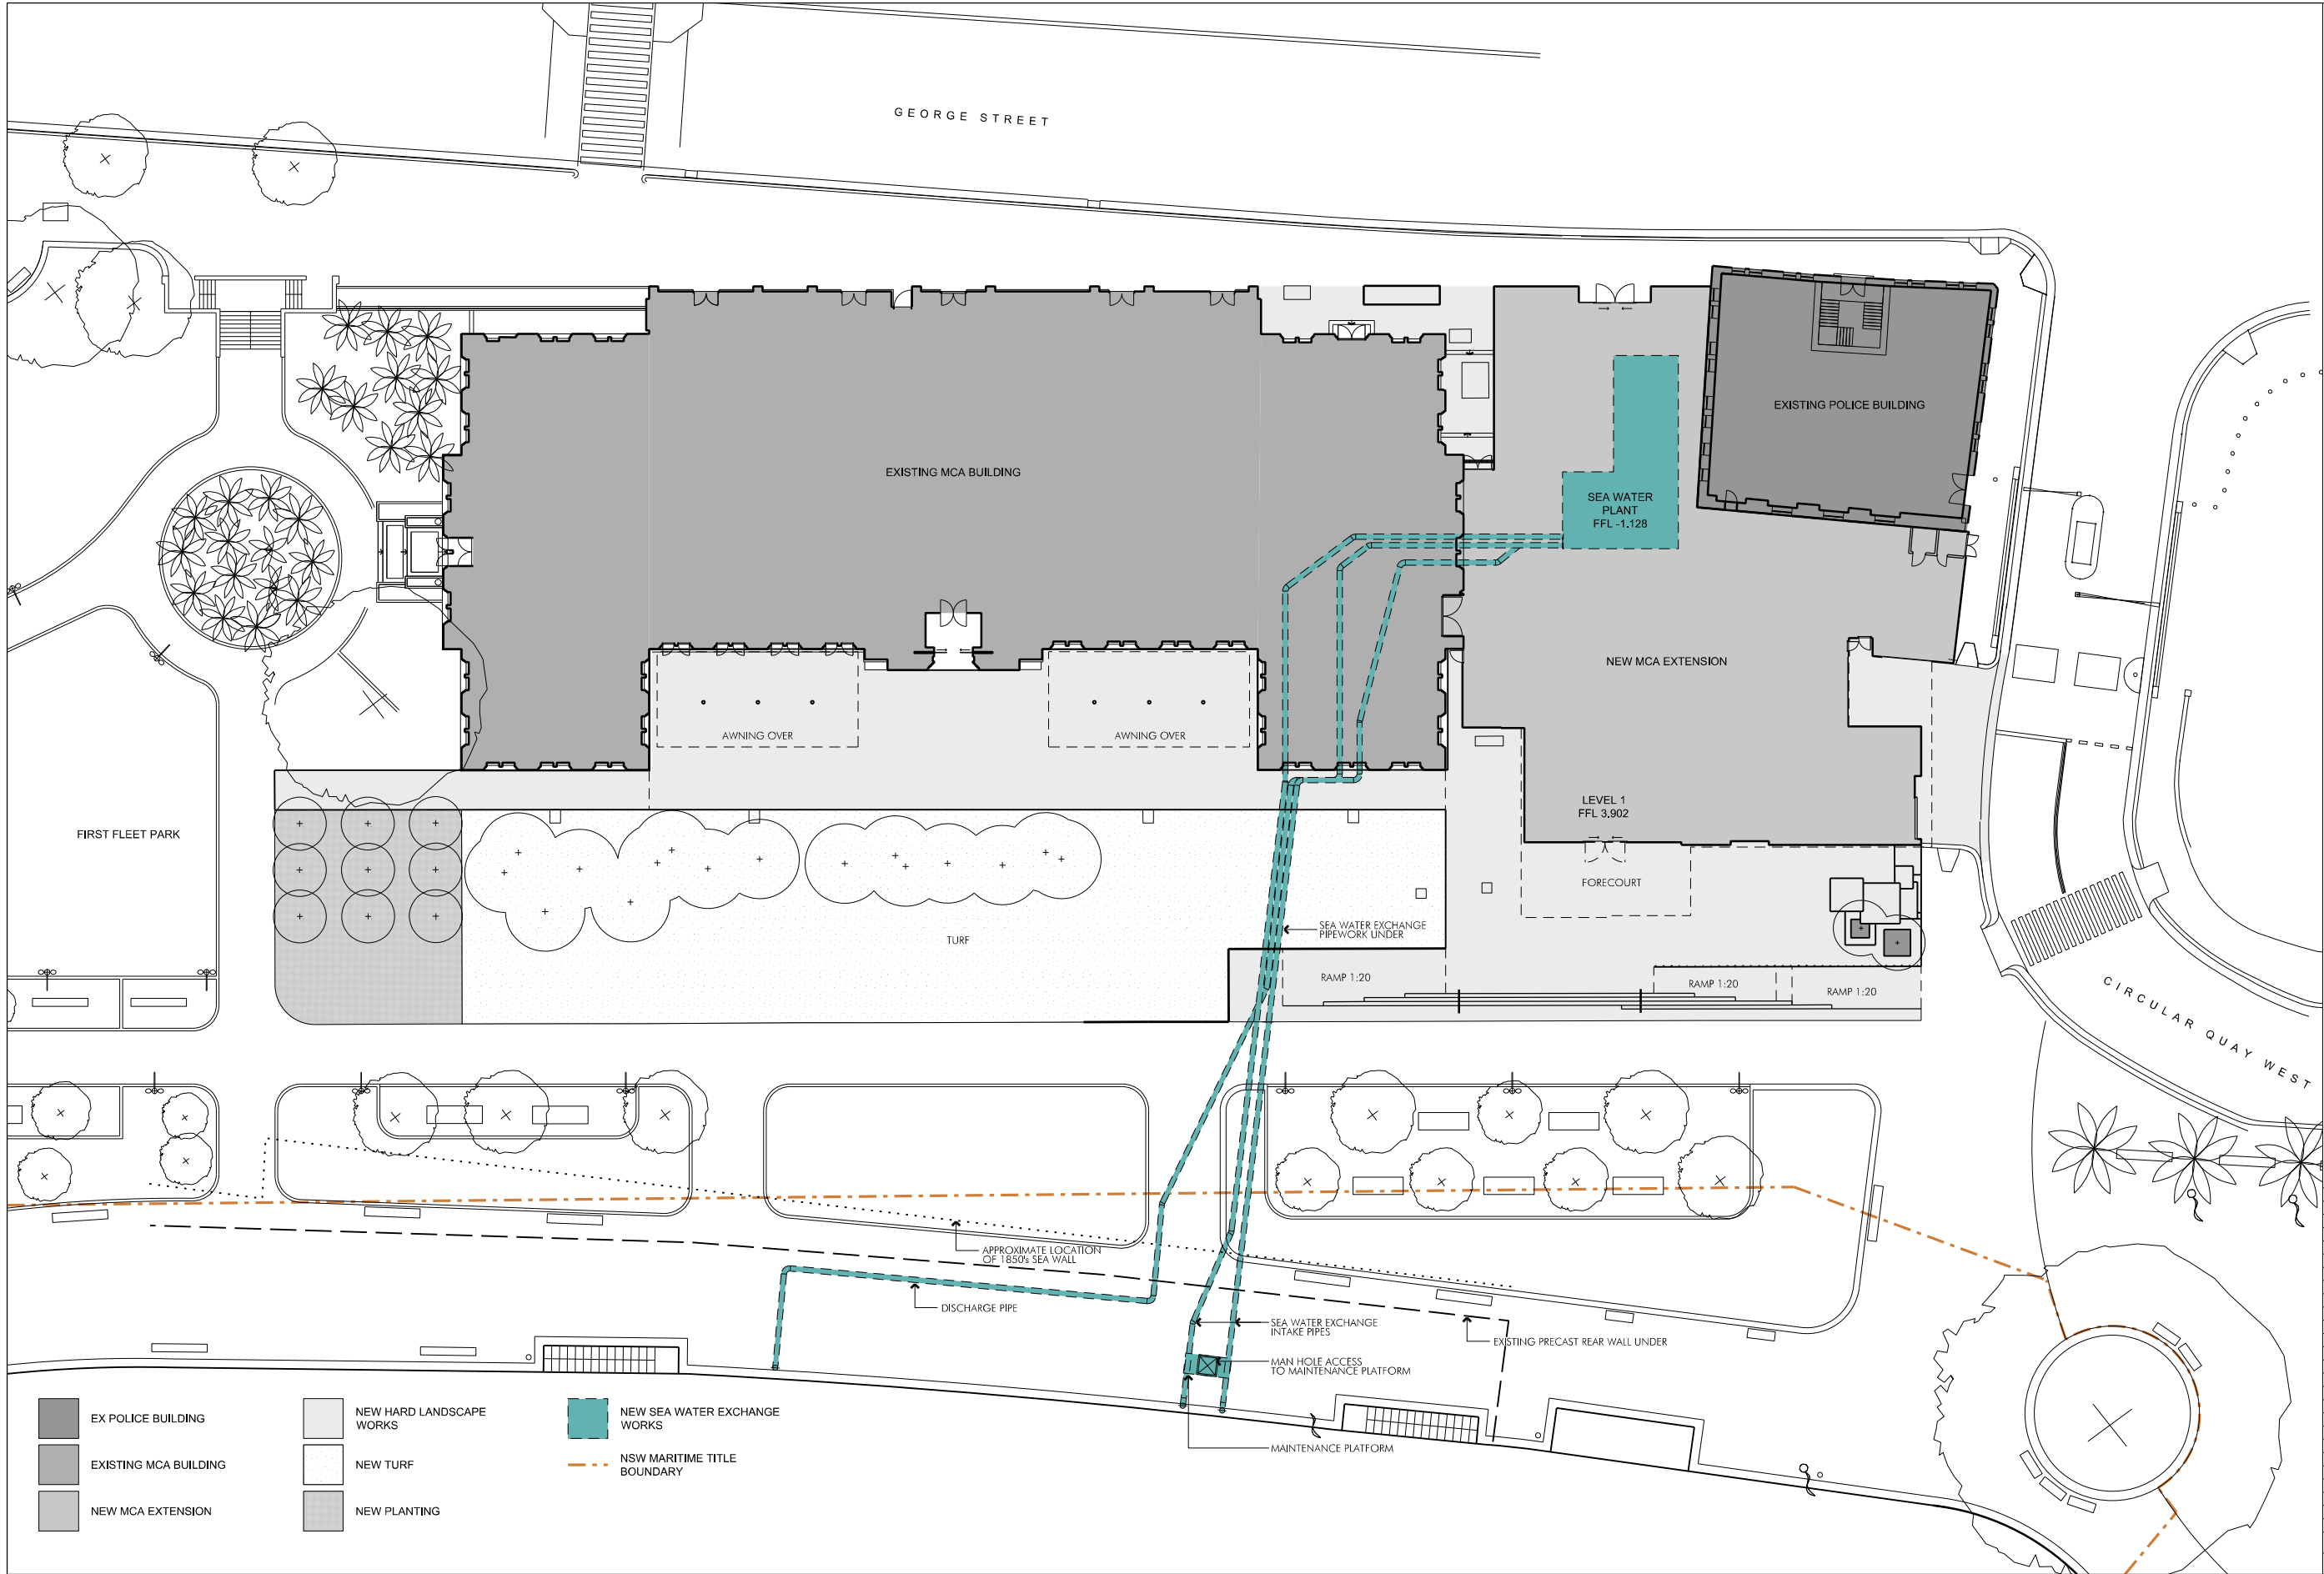

- EX POLICE BUILDING
- EXISTING MCA BUILDING
- NEW MCA EXTENSION
- NEW HARD LANDSCAPE WORKS
- NEW TURF
- NEW PLANTING
- NEW SEA WATER EXCHANGE WORKS
- NSW MARITIME TITLE BOUNDARY

LEGEND

D	03.03.10	ISSUED FOR DoP
C	19.02.10	ISSUED FOR DoP
B	18.02.10	ISSUED FOR DoP
A	05.02.10	ISSUED FOR COMMENT
ISSUE	DATE	DETAILS
AMENDMENTS		
DO NOT SCALE DRAWINGS. USED FIGURED DIMENSIONS ONLY. VERIFY ALL DIMENSIONS ON SITE. DIMENSIONS ARE TO FINISHED SURFACE UNLESS OTHERWISE NOTED. IF IN DOUBT, PLEASE ASK.		
PROJECT		
MCA REDEVELOPMENT		
140 GEORGE STREET CIRCULAR QUAY		
SCALE 1:200 @ B1		
DRAWING DESCRIPTION		
SITE PLAN SEA WATER EXCHANGE		
DRAWING No. & ISSUE		
SW01	D	

114-7177 AM C:\Projects\Public\Spec\NCA\B.doc Ver 04 CAD_Thea PL 01 MCA SITE_1.eenater.plt.dgn 2/03/2010

Project

114-7177