



W:\projects\7337 - Potts Hill Eastern Precinct\Drawings\7337-01-01.dwg, 7337-01-01, 11/01/2008 6:47:57 AM


A1

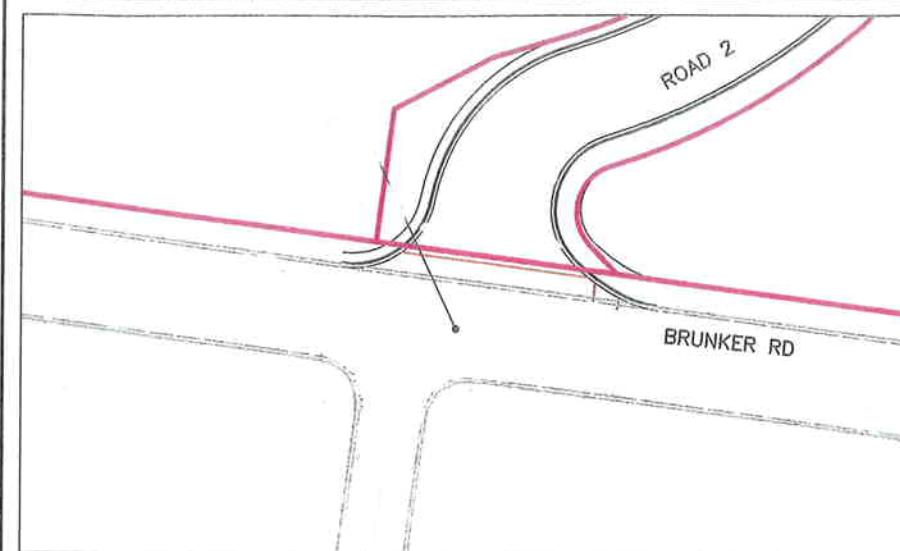

INSET A
SCALE 1:500 (A1) 1:1000 (A3)

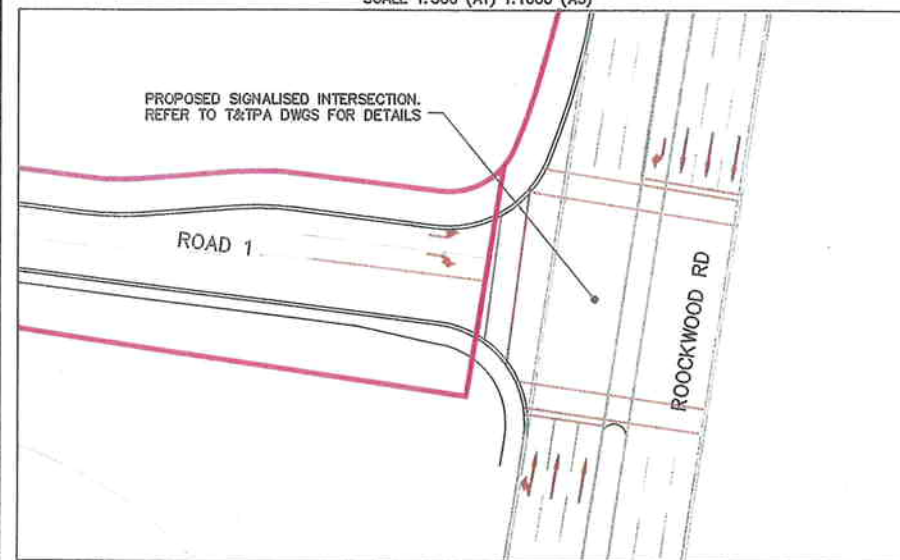

INSET B
SCALE 1:500 (A1) 1:1000 (A3)

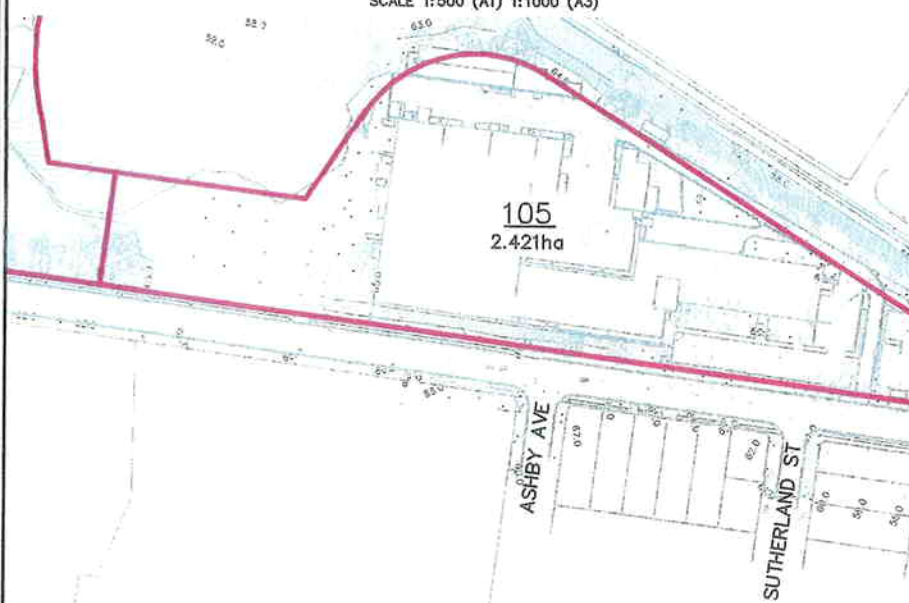

DRG STATUS : CONSTRUCTION

Issue	Details of Issue	Des'd	Drn	Chk'd	Approved	Date
01	ISSUED FOR CONSTRUCTION - RD1 PRV + RD2 PUB	ARG	CM	BP	M.SHAW	
B	ISSUED FOR TENDER	ARG	CM	BP	M.SHAW	30.09.08
A	ISSUE FOR REVIEW	ARG	CM	ARG		23.09.08

INITIALS SHOWN IN THE ADJACENT ISSUE RECORDS INDICATE THE STAGES UNDERTAKEN IN THE DRAWING APPROVAL PROCESS. DRAWINGS ARE ONLY TO BE USED WHEN APPROVED BY WORLEYPARSONS AND THEN ONLY AS NOTED FOR DRG STATUS. THE ORIGINAL SIGNATURES CAN BE FOUND ON THE REVERSE SIDE OF THE ORIGINAL OF THE DRG REGISTER/TRANSMITTAL FORM No.5.2.2. HELD BY WORLEYPARSONS

WorleyParsons
resources & energy

Infrastructure
Level 11
141 Walker Street
North Sydney 2060

Telephone (02) 8459 7200
Facsimile (02) 8923 6877
Email reception@worleyparsons.com.au
A.C.N. 003 220 228

Client
LANDCOM

Project
**POTTS HILL EASTERN PRECINCT
INFRASTRUCTURE WORKS (EPIW)**

Title
OVERALL SITE PLAN

Drawing No.
7337-01-01

Issue
01

Cad File No.
Xref.(s)

DRAFT

LEGEND

- SITE BOUNDARY
- EXISTING CONTOURS (0.5m INTERVAL)
- EXISTING STORMWATER LINE AND PITS
- PROPOSED STORMWATER LINE AND PITS
- PROPOSED OVERLAND FLOW SWALE AND SUBSOIL DRAINAGE
- PROPOSED ROCK LINED CHANNEL
- PROPOSED ROAD MARKING
- 10-20m FILL OFFSET

0 10 20 30 40 50m
1:500 (A1) 1:1000 (A3)

0 50 100 150m
1:1500 (A1) 1:3000 (A3)