

NSW GOVERNMENT
Planning

Issued under the Environmental Planning and Assessment Act 1979
Approved Section 75W Modification Application
No. 10 granted on the 16 December 2011
in respect to MP. MP 08-0098
Signed [Signature]
Sheet No. 1 of 14

INTERNAL LAYOUT BY SCENO PLUS.
REFER TO SCENO PLUS
DRAWINGS FOR DETAILS.

Existing
Flytower
below

Void to Plant
below

- NEW WORKS
- EXISTING WORKS
- STRENGTHENED EXISTING STRUCTURAL COLUMN
- SCENO PLUS DRAWINGS FOR DETAILS
- FACILITY LAYOUT BY MTD CONSULTANTS. REFER
MTD CONSULTANTS DRAWINGS FOR DETAILS.
- VOID BETWEEN SPEEDWALL TO MUEF AND
EXTERNAL CLADDING
- EXISTING VERTICAL CIRCULATION
- EXISTING WALLS
- NEW WALLS

PROJECT: MUEF - Multi Use
Entertainment Facility
Site City Centre, Sydney NSW 2000
DRAWING: PROJECT NORTH
PROJECT NO. 21013
SCALE: 1:200
DATE: 21/12/11
APPROVED: SC
FOR TENDER
DRAWING NO. A-1108

Legend:
NEW WORKS
EXISTING WORKS
STRENGTHENED EXISTING STRUCTURAL COLUMN
SCENO PLUS DRAWINGS FOR DETAILS
FACILITY LAYOUT BY MTD CONSULTANTS. REFER
MTD CONSULTANTS DRAWINGS FOR DETAILS.
VOID BETWEEN SPEEDWALL TO MUEF AND
EXTERNAL CLADDING
EXISTING VERTICAL CIRCULATION
EXISTING WALLS
NEW WALLS


PROJECT: MUEF - Multi Use
Entertainment Facility
for City Centre, Prince Road, Sydney NSW 2000
DRAWING: PLANS - GENERAL
ARRANGEMENT
ROOF PLAN
DATE: 27/11/2018
BY: JMW
APPROVED: SC
SCALE: 1:200
PROJECT NO: 21013
DRAWING NO: A-1110

NOT FOR CONSTRUCTION
CLIENT: Tabcorp

REVISIONS
NO. DATE DESCRIPTION
1 09/11/2018 Rev 1.000
2 09/11/2018 Rev 2.000
3 09/11/2018 Rev 3.000
4 09/11/2018 Rev 4.000
5 09/11/2018 Rev 5.000
6 09/11/2018 Rev 6.000
7 09/11/2018 Rev 7.000
8 09/11/2018 Rev 8.000
9 09/11/2018 Rev 9.000
10 09/11/2018 Rev 10.000

CD01 - White Translucent Glass
CD02 - White Translucent Glass
- EXTERNAL CLADDING
- VOID BETWEEN SPEEDWAY TO MUEF AND
- FACILITY LAYOUT BY MTD CONSULTANTS FOR DETAILS.
- SCENO PLUS DRAWINGS FOR DETAILS.
- INTERNAL LAYOUT BY SCENO PLUS.
- STRENGTHENED EXISTING STRUCTURAL COLUMN
- NEW STRUCTURAL COLUMN
- EXISTING WORKS

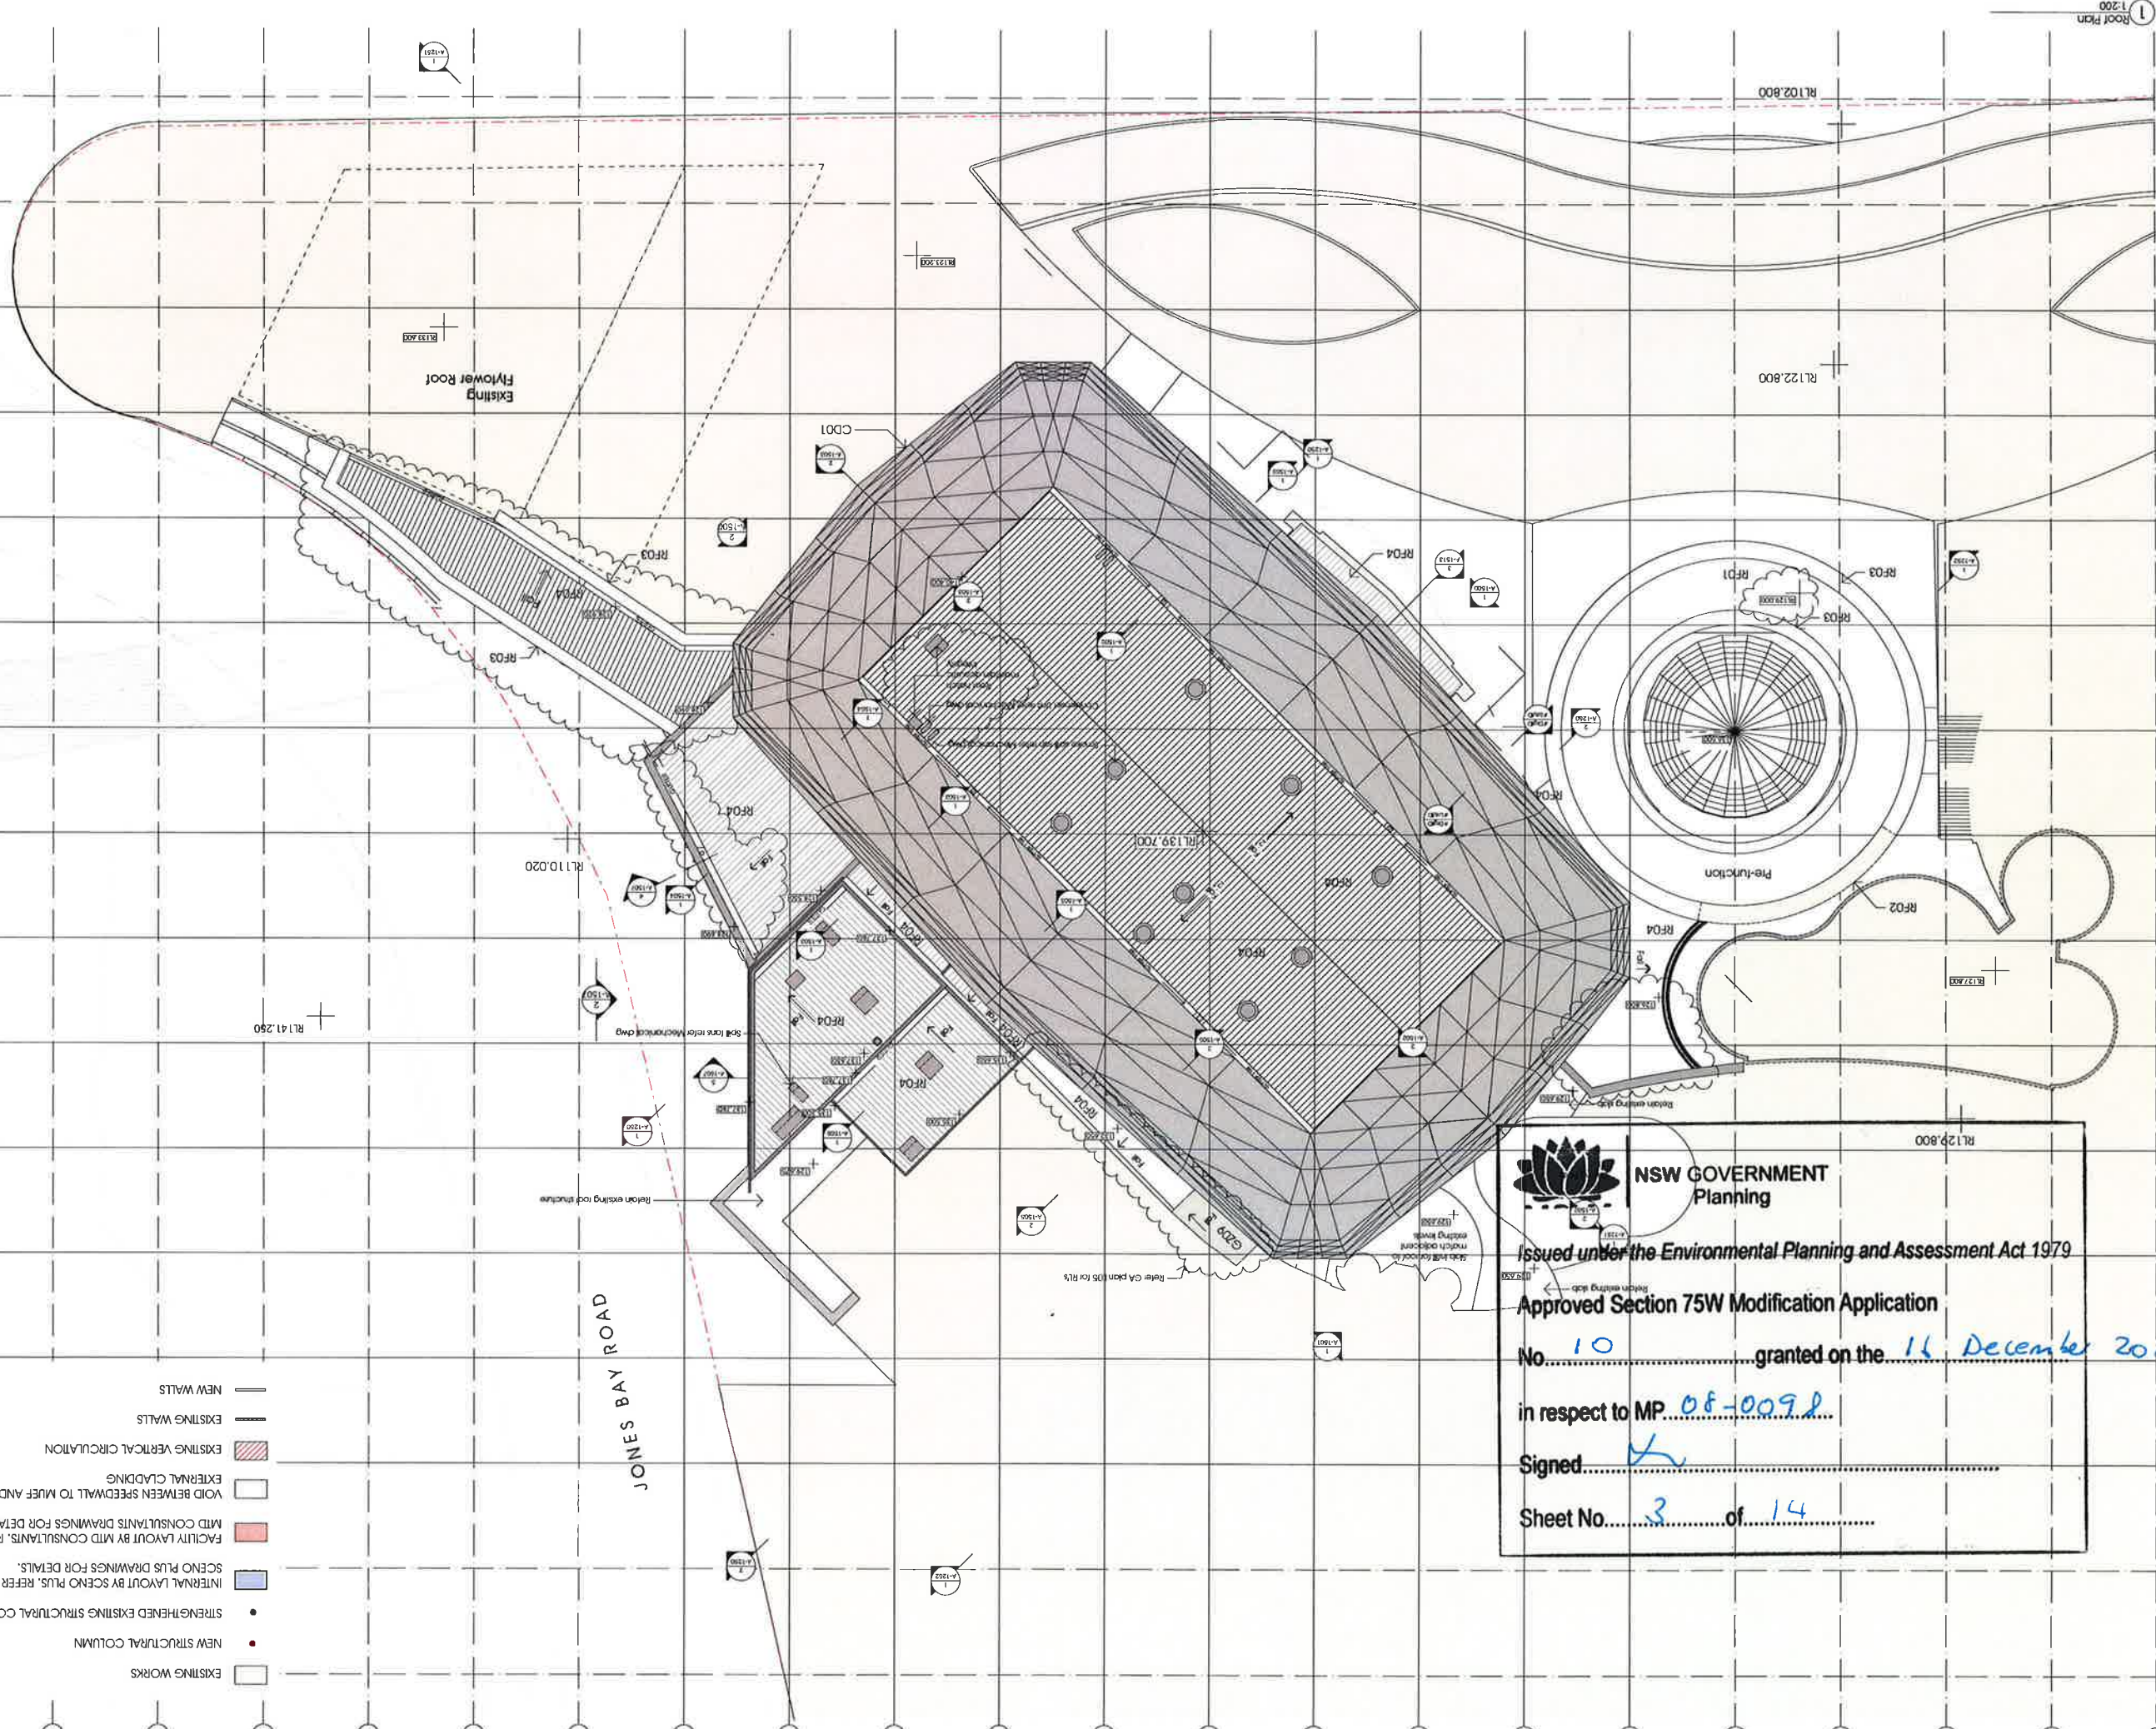

NSW GOVERNMENT Planning

Issued under the Environmental Planning and Assessment Act 1979

Approved Section 75W Modification Application

No. 10 granted on the 16 December 2011

in respect to MP 08-0092

Signed [Signature]

Sheet No. 3 of 14



NSW GOVERNMENT
Planning

Issued under the Environmental Planning and Assessment Act 1979

Approved Section 75W Modification Application

No. 10 granted on the 16 December 2021


in respect to MP OF-0099

Signed [Signature]

Sheet No. 4 of 14

CD01 - White translucent glass

100	100% TRANSPARENT
90	90% TRANSPARENT
80	80% TRANSPARENT
70	70% TRANSPARENT
60	60% TRANSPARENT
50	50% TRANSPARENT
40	40% TRANSPARENT
30	30% TRANSPARENT
20	20% TRANSPARENT
10	10% TRANSPARENT
0	0% TRANSPARENT

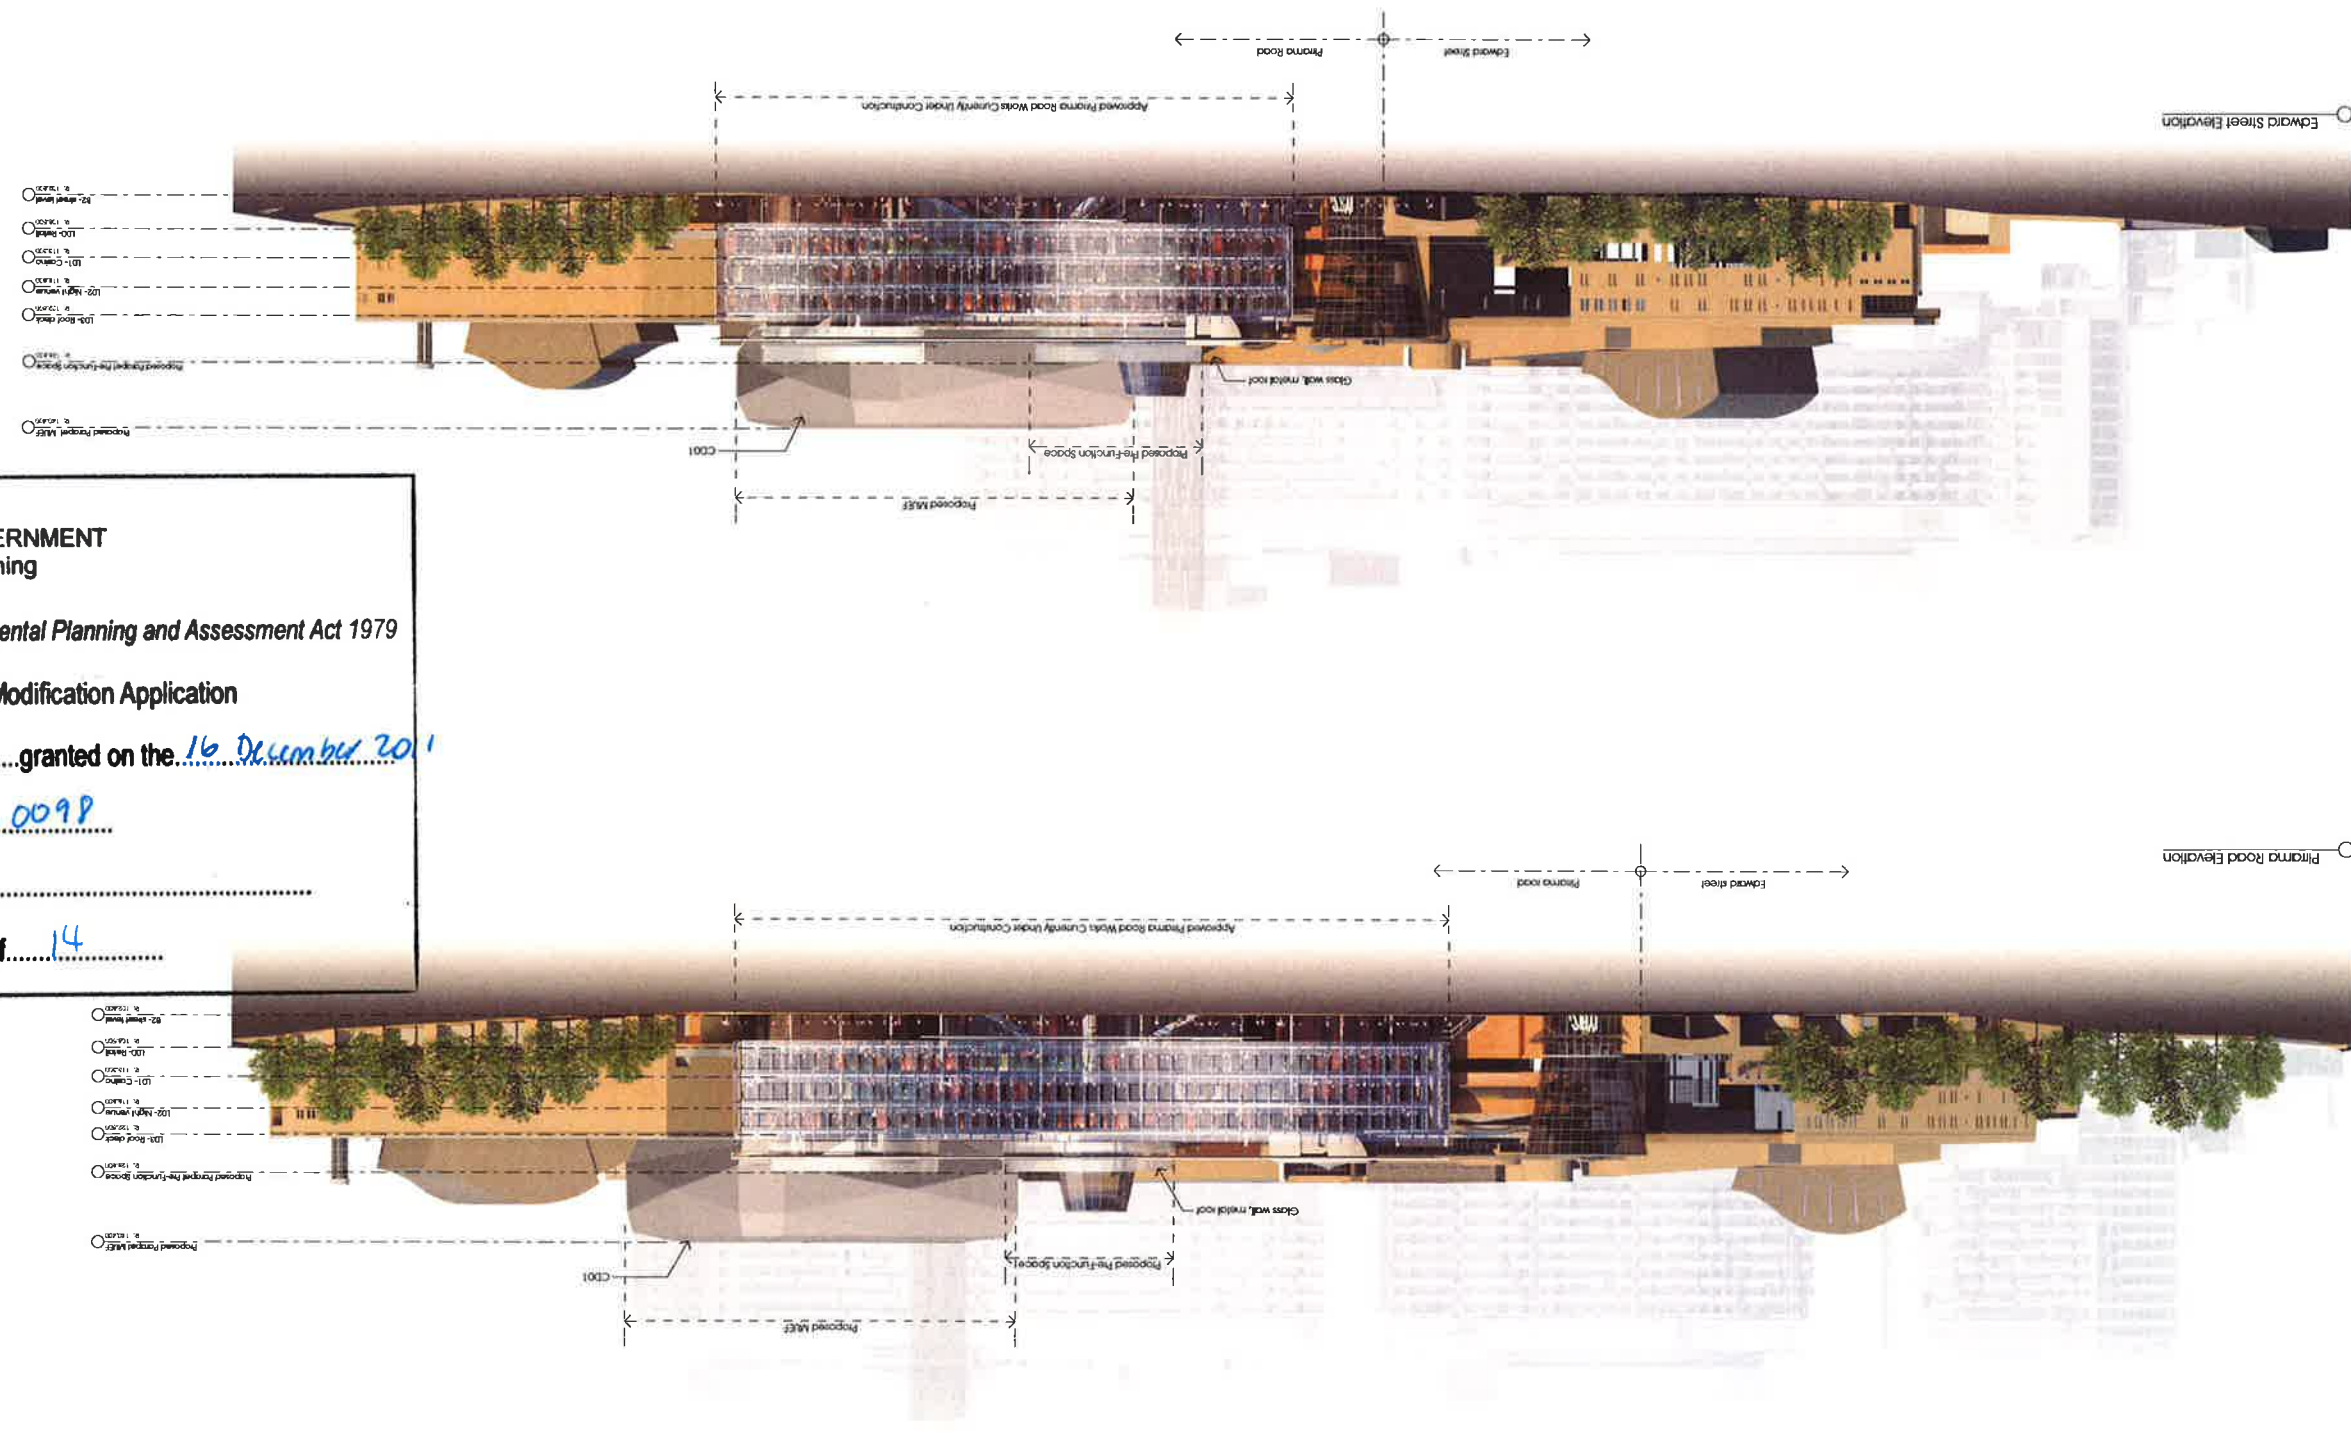


fitzpatrick+partners

The following is a list of the project's key stakeholders and their contact details. This information is provided for your reference and is not to be used for any other purpose.

Stakeholders

Stakeholder	Role	Contact
NSW Government	Client	02 955 5000
City of Sydney	Client	02 955 5000
City of Parramatta	Client	02 955 5000
City of Waverley	Client	02 955 5000
City of Willoughby	Client	02 955 5000
City of Ryde	Client	02 955 5000
City of Manly	Client	02 955 5000
City of Mosman	Client	02 955 5000
City of North Sydney	Client	02 955 5000
City of St Leonards	Client	02 955 5000
City of Strathfield	Client	02 955 5000
City of Sutherland	Client	02 955 5000
City of The Hills Shire	Client	02 955 5000
City of The Shires	Client	02 955 5000
City of Upper Mersey	Client	02 955 5000
City of Warringah	Client	02 955 5000
City of Wollaton	Client	02 955 5000
City of Wyre	Client	02 955 5000
City of York	Client	02 955 5000
City of York and North Yorkshire	Client	02 955 5000
City of York and South Yorkshire	Client	02 955 5000
City of York and West Yorkshire	Client	02 955 5000
City of York and East Yorkshire	Client	02 955 5000
City of York and North East Yorkshire	Client	02 955 5000
City of York and South East Yorkshire	Client	02 955 5000
City of York and West Midlands	Client	02 955 5000
City of York and East Midlands	Client	02 955 5000
City of York and North West Midlands	Client	02 955 5000
City of York and South West Midlands	Client	02 955 5000
City of York and West of England	Client	02 955 5000
City of York and East of England	Client	02 955 5000
City of York and North East of England	Client	02 955 5000
City of York and South East of England	Client	02 955 5000
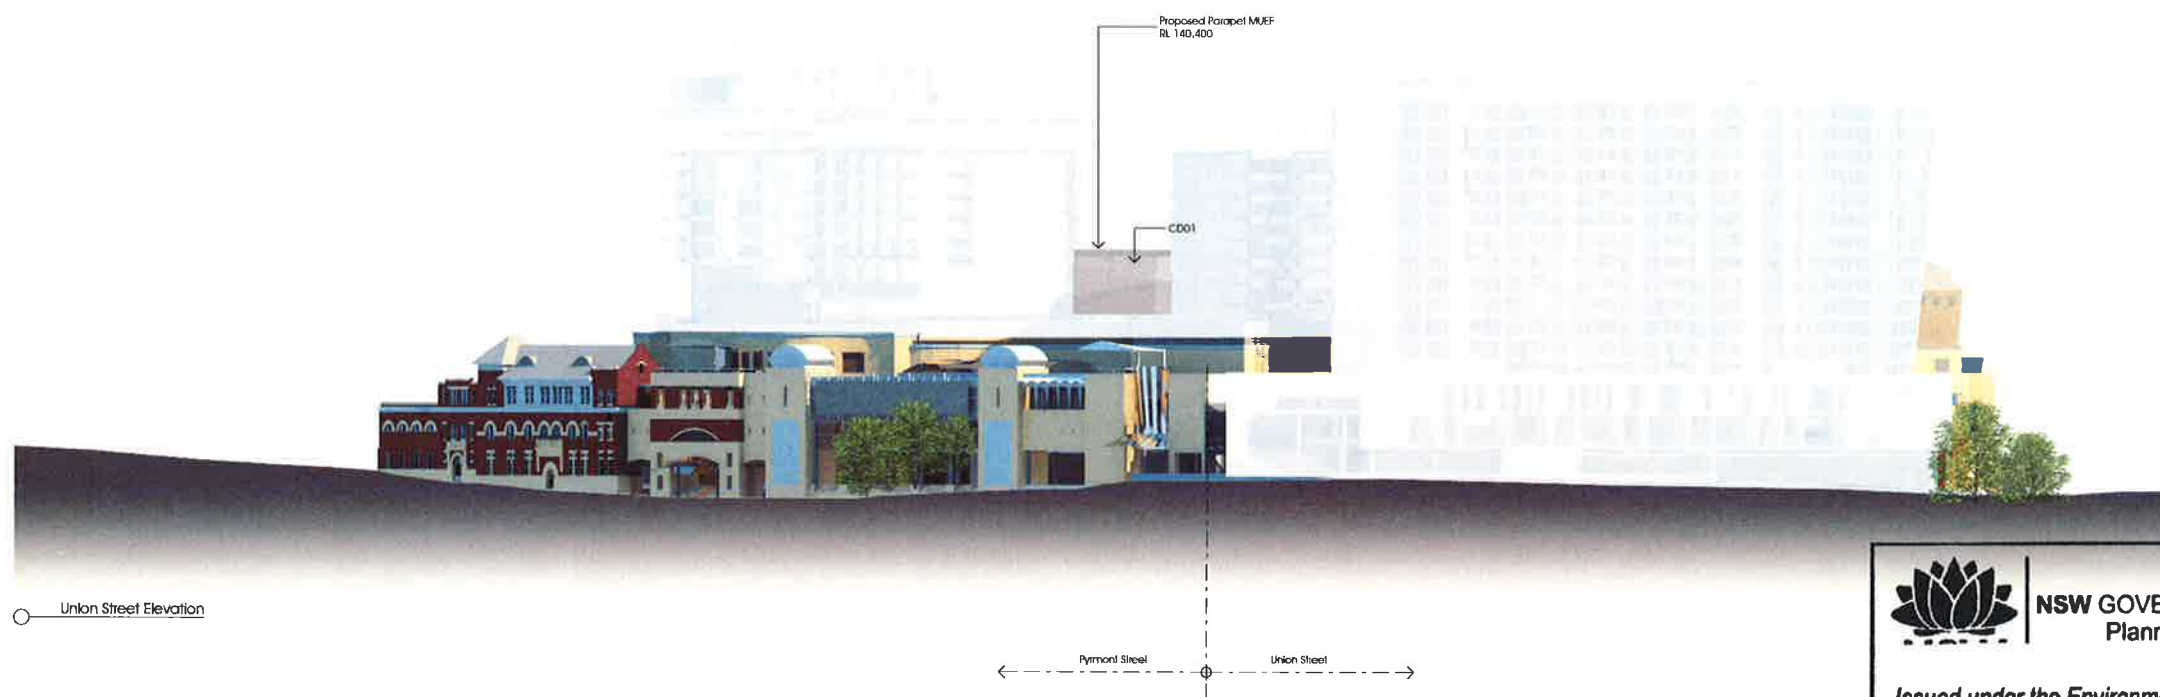

**NSW GOVERNMENT
Planning**

Issued under the Environmental Planning and Assessment Act 1979

Approved Section 75W Modification Application

No. 10 granted on the 16 December 2011

in respect to MP. 08-009 P

Signed [Signature]

Sheet No. 5 of 14



REVISIONS

Rev	Date	Description	By
01	01.02.11	65% Design Development (ISSUED)	MB
02	01.03.11	100% Design Development (ISSUED)	SC
03	01.04.11	UPDATED TENDER ISSUE	SC
04	01.11.11	DOF ISSUE	

NOT FOR CONSTRUCTION

CLIENT

PROJECT
**MUEF - Multi Use
Entertainment Facility**
Site: City Centre, Riverside Road, Sydney NSW 2000

fitzpatrick+partners
© Copyright 2011
P: +61 2 9274 0299 W: www.fitzpatrickpartners.com

PROJECT NORTH

DRAWING
ELEVATIONS
Union & Pyrmont Sts

DRAWN JW	APPROVED SC	REVISION 01/12/2011
STATUS FOR TENDER	PROJECT NO. 21013	ISSUE 04
SCALE @ B1	DRAWING NO. A-1201	



Approved Section 75W Modification Application

in respect to MP.....08-0098

Signed.....

Sheet No. 6 of 14



CLIENT



PROJECT
MUEF - Multi Use
Entertainment Facility
Star City Casino, Pirrama Road, Sydney NSW 2000

litpatrick + partners
© Copyright 2006
TJ + 81 2 8274 9200 WJ www.litpatrickpartners.com

PROJECT NORTH

DRAWING
ELEVATIONS
Jones Bay Rd

DRAWN JW	APPROVED SC	PRINT DATE 3/11/2011
-------------	----------------	-------------------------

STATUS
FOR TENDER

SCALE	PROJECT NO.	DRAWING NO.
@ B1	21013	A-1202

81 21013 A-1202



fitzpatrick + partners
 ARCHITECTS
 10/11 Market Street, Sydney NSW 2000
 Tel: (02) 9250 1234
 Fax: (02) 9250 1235
 Email: info@fitzpatrick.com.au
 Website: www.fitzpatrick.com.au

REVISIONS

NO.	DESCRIPTION	DATE
01	Issue for tender	01/12/2011
02	Revised drawings	02/12/2011
03	Revised drawings	03/12/2011
04	Revised drawings	04/12/2011
05	Revised drawings	05/12/2011
06	Revised drawings	06/12/2011
07	Revised drawings	07/12/2011
08	Revised drawings	08/12/2011
09	Revised drawings	09/12/2011
10	Revised drawings	10/12/2011
11	Revised drawings	11/12/2011
12	Revised drawings	12/12/2011
13	Revised drawings	13/12/2011
14	Revised drawings	14/12/2011
15	Revised drawings	15/12/2011
16	Revised drawings	16/12/2011
17	Revised drawings	17/12/2011
18	Revised drawings	18/12/2011
19	Revised drawings	19/12/2011
20	Revised drawings	20/12/2011
21	Revised drawings	21/12/2011
22	Revised drawings	22/12/2011
23	Revised drawings	23/12/2011
24	Revised drawings	24/12/2011
25	Revised drawings	25/12/2011
26	Revised drawings	26/12/2011
27	Revised drawings	27/12/2011
80	Revised drawings	18/02/2012
81	Revised drawings	19/02/2012
82	Revised drawings	20/02/2012
83	Revised drawings	21/02/2012
84	Revised drawings	22/02/2012
85	Revised drawings	23/02/2012
86	Revised drawings	24/02/2012
87	Revised drawings	25/02/2012
88	Revised drawings	26/02/2012
89	Revised drawings	27/02/2012
90	Revised drawings	28/02/2012
91	Revised drawings	29/02/2012
92	Revised drawings	01/03/2012
93	Revised drawings	02/03/2012
94	Revised drawings	03/03/2012
95	Revised drawings	04/03/2012
96	Revised drawings	05/03/2012
97	Revised drawings	06/03/2012
98	Revised drawings	07/03/2012
99	Revised drawings	08/03/2012
100	Revised drawings	09/03/2012

INTERNAL LAYOUT BY SCENO PLUS, REFER SCENO PLUS DRAWINGS FOR DETAILS.

FACILITY LAYOUT BY MID CONSULTANTS, REFER MID CONSULTANTS DRAWINGS FOR DETAILS.

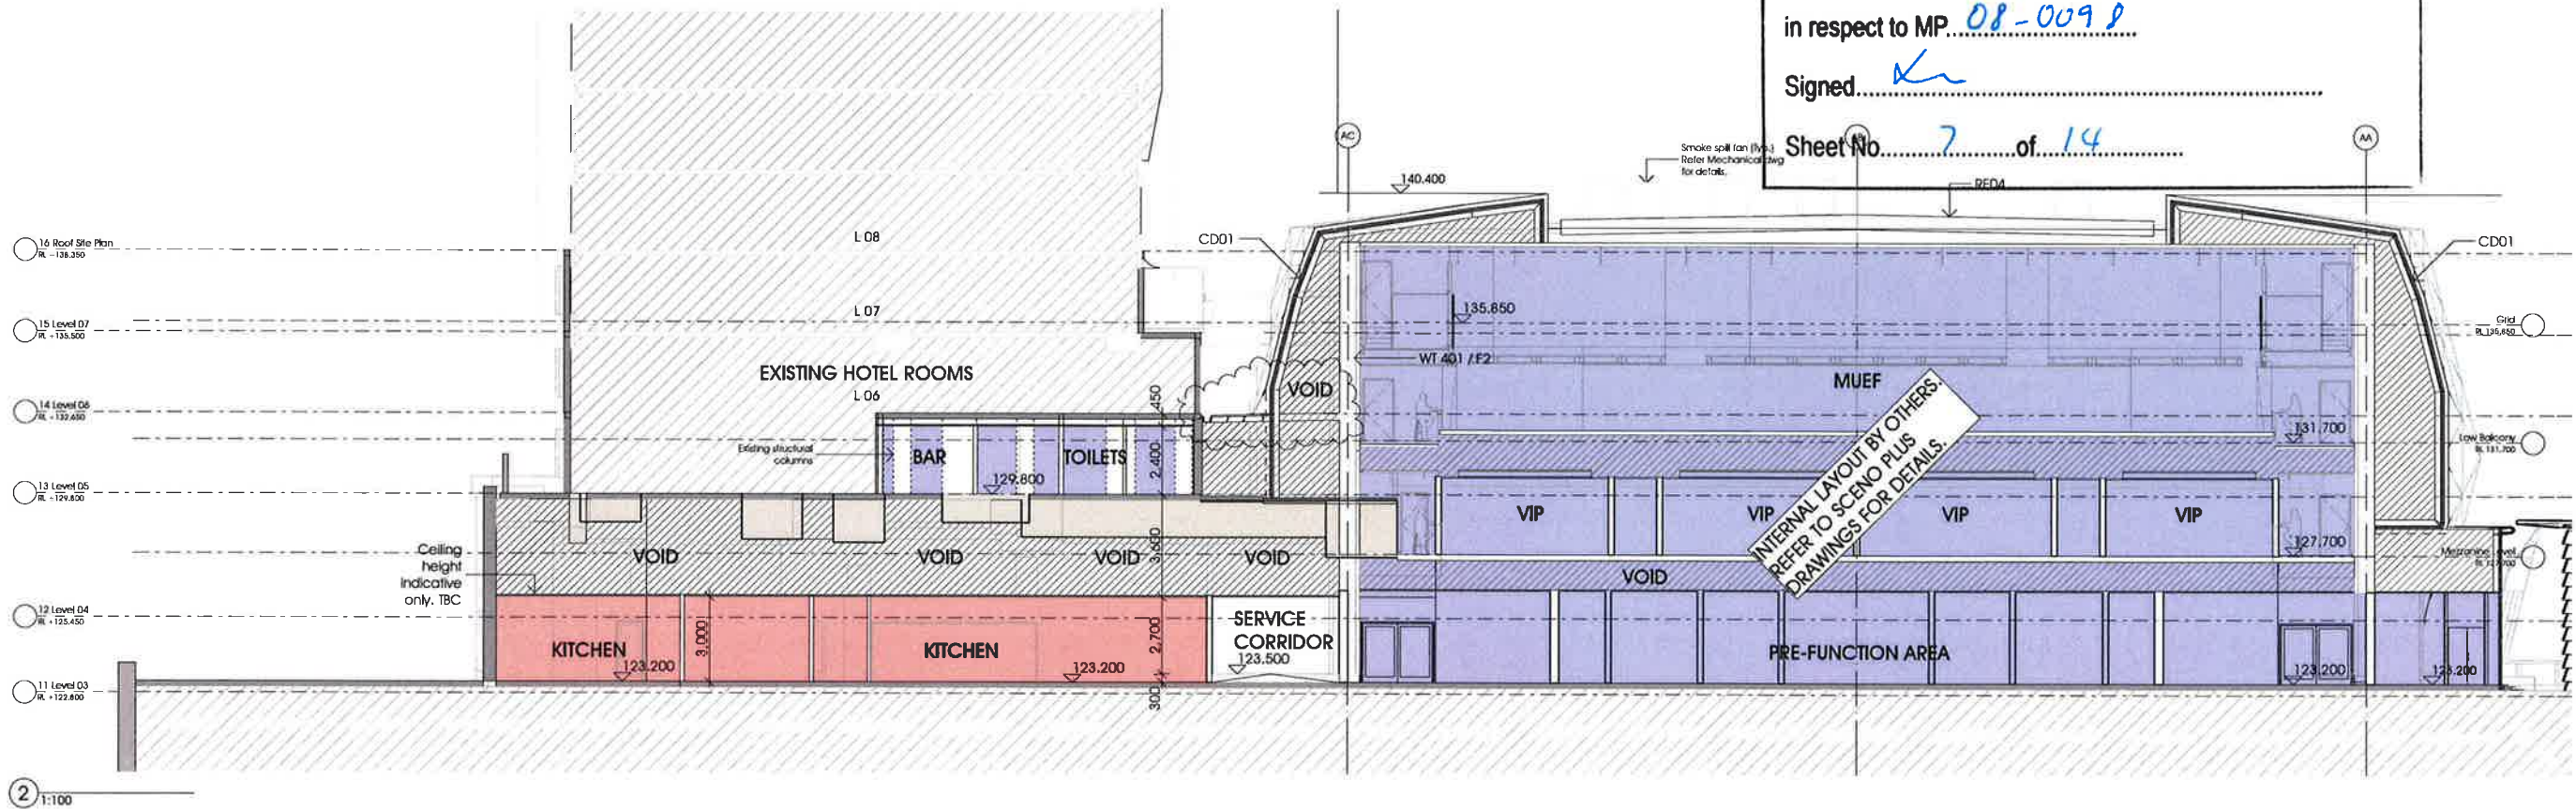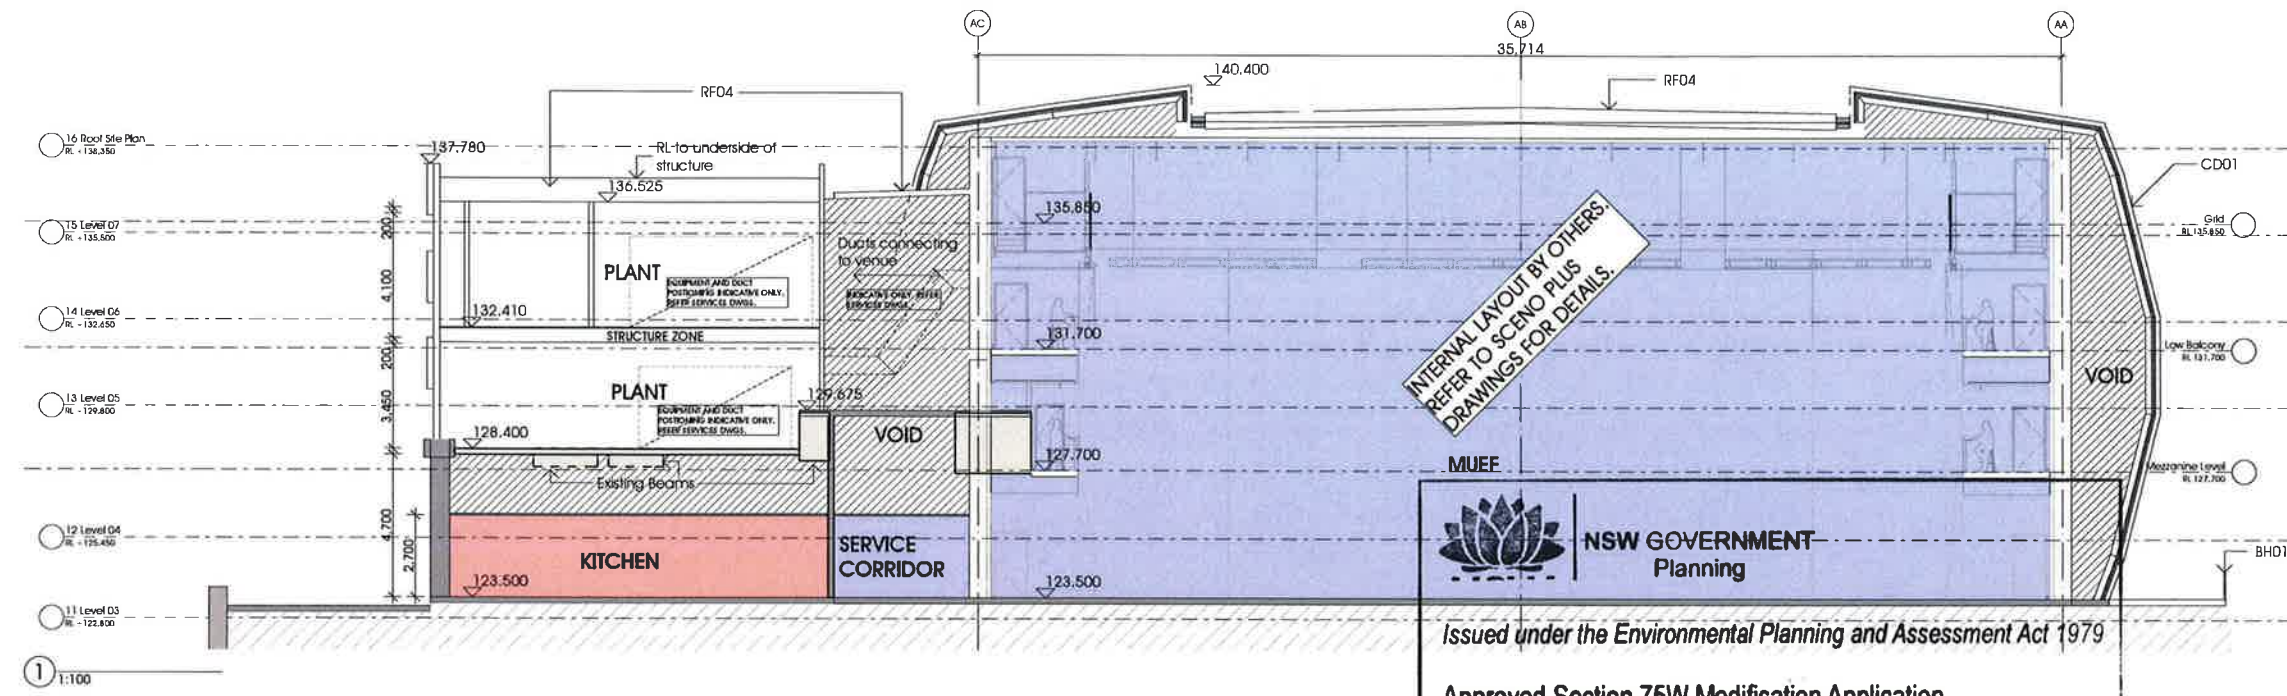

CD01 - White Translucent Glass

NOT FOR CONSTRUCTION

CLIENT

Tabcorp

PROJECT

MUEF - Multi Use Entertainment Facility

Site City Casino, Pennant Road, Sydney NSW 2000

fitzpatrick + partners

© Copyright 2008

P1 - 01 2 827 8200 W: www.fitzpatrick.com.au

PROJECT NORTH

DRAWING

SECTIONS

GENERAL SECTION

DRAWN: JW

APPROVED: SC

DATE: 3/1/2011

STATUS: FOR TENDER

SCALE: 1:100


PROJECT NO: 21013

DRAWING NO: A-1250



Sheet No. 8 of 14

FACILITY LAYOUT BY MTD CONSULTANTS. REFER
MTD CONSULTANTS DRAWINGS FOR DETAILS.

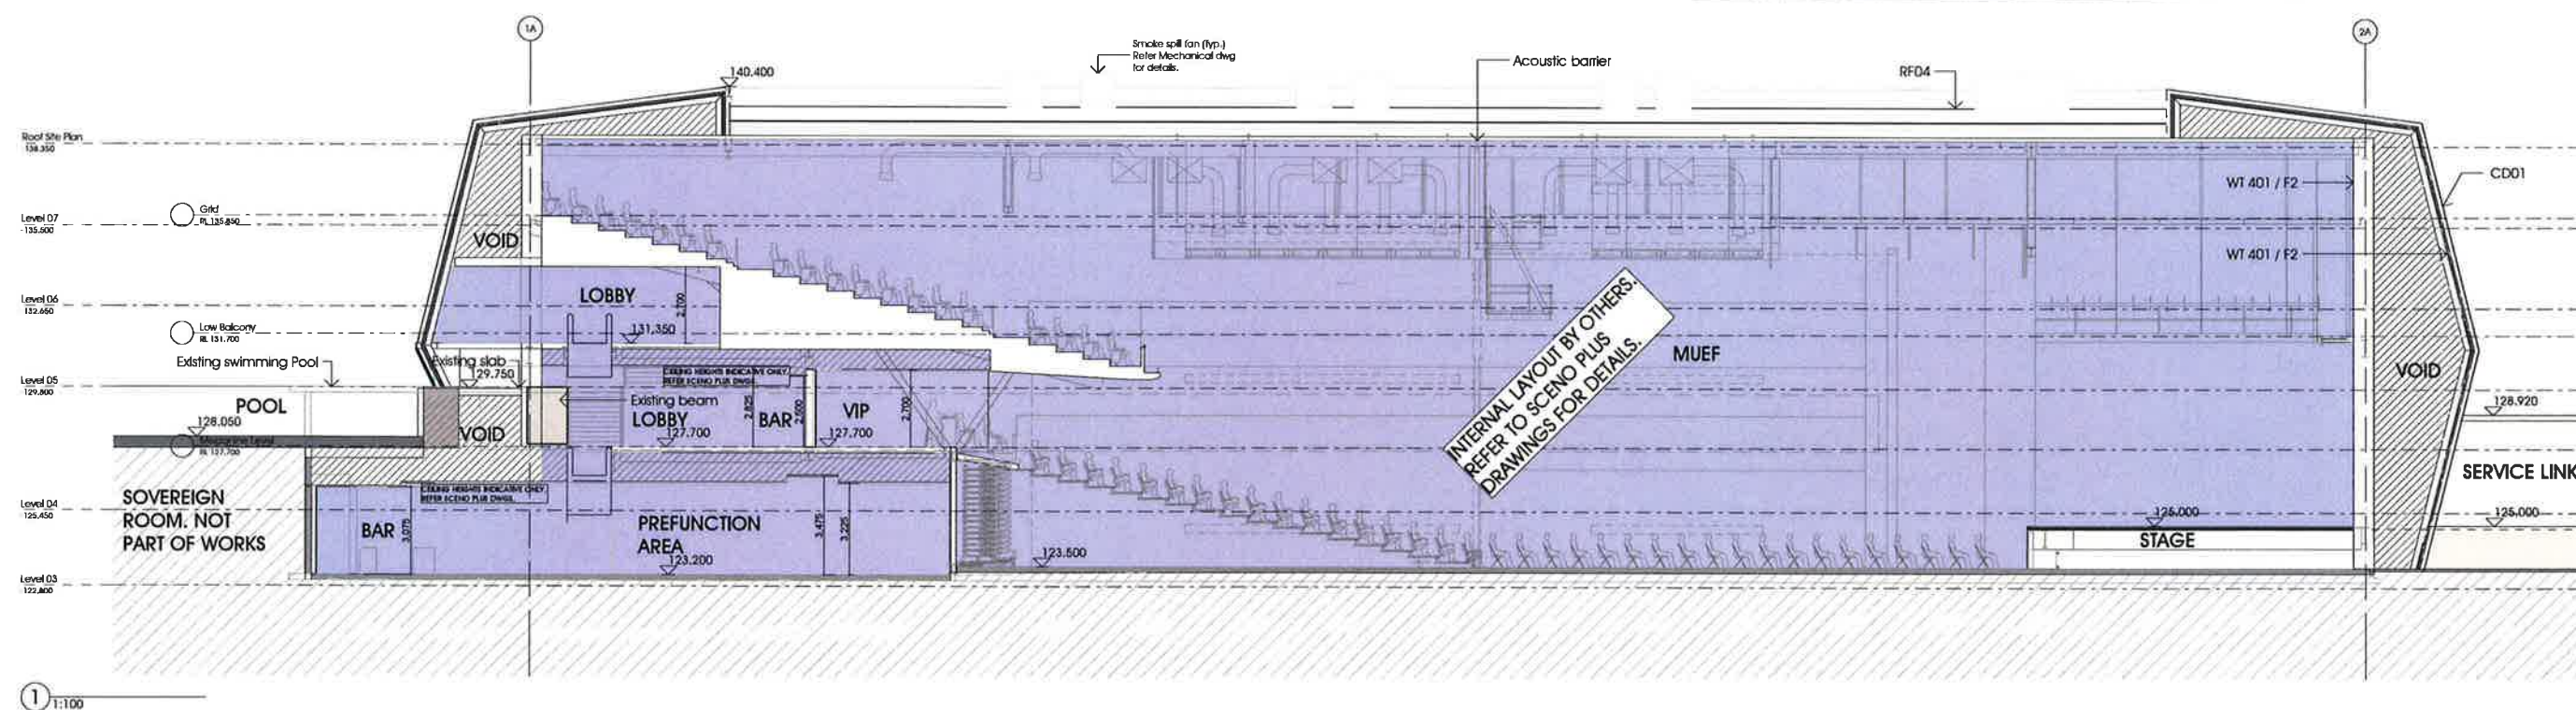

DATE/TIME	DESCRIPTION	STA
01 01 03.11	65% Design Development (TENDER)	NS
02 21 03.11	100% Design Development (TENDER)	SC
03 28 04.11	UPDATED TENDER ISSUE	SC
04 03 11.11	DOP ISSUE	

NOT FOR CONSTRUCTION

CLIENT



PROJECT
MUEF - Multi Use
Entertainment Facility
Star City Casino, Pinema Road, Seaside NSW 2000

fitzpatrick + partners
© Copyright 2000
P1 + 61 2 9274 8200 W www.fitzpatrickpartners.com

PROJECT NORTH

DRAWING
SECTIONS
GENERAL SECTION

DRAWN JW	APPROVED SC	PRINT DATE 2/11/2011
STATUS FOR TENDER		ISSUE 04
SCALE @ B1	PROJECT NO. 21013	DRAWING NO. A-1251

The following is a list of the authors of the articles in this issue. The names are listed in alphabetical order of the authors' last names. The names of the authors are listed in the order in which they appear in the articles. 

[illegible][illegible]

CD01 - White Translucent Glass

Release Date	Description	Category
01.01.03.11	55% Design Development (TENDER)	FB
02.31.03.11	100% Design Development (TENDER)	SC
03.08.04.11	UPDATED TENDER ISSUE	SC
04.03.11.11	DOP ISSUE	

CLIENT



PROJECT
MUEF - Multi Use
Entertainment Facility
Pier City Casino, Pirrama Road, Sydney NSW 2000

ftpatrick + partners
© Copyright 2008
P: +81 2 6774 8298 W: www.ftpatrickpartners.com

PROJECT NORTH



DRAWING
SECTIONS
GENERAL SECTION

DRAWN	APPROVED	PRINT DATE
MM	SC	2/11/2011

STATUS
FOR TENDED

SCALE	PROJECT NO.	DRAWING NO.
(1:1)	21013	A-1252

21013 A-1252

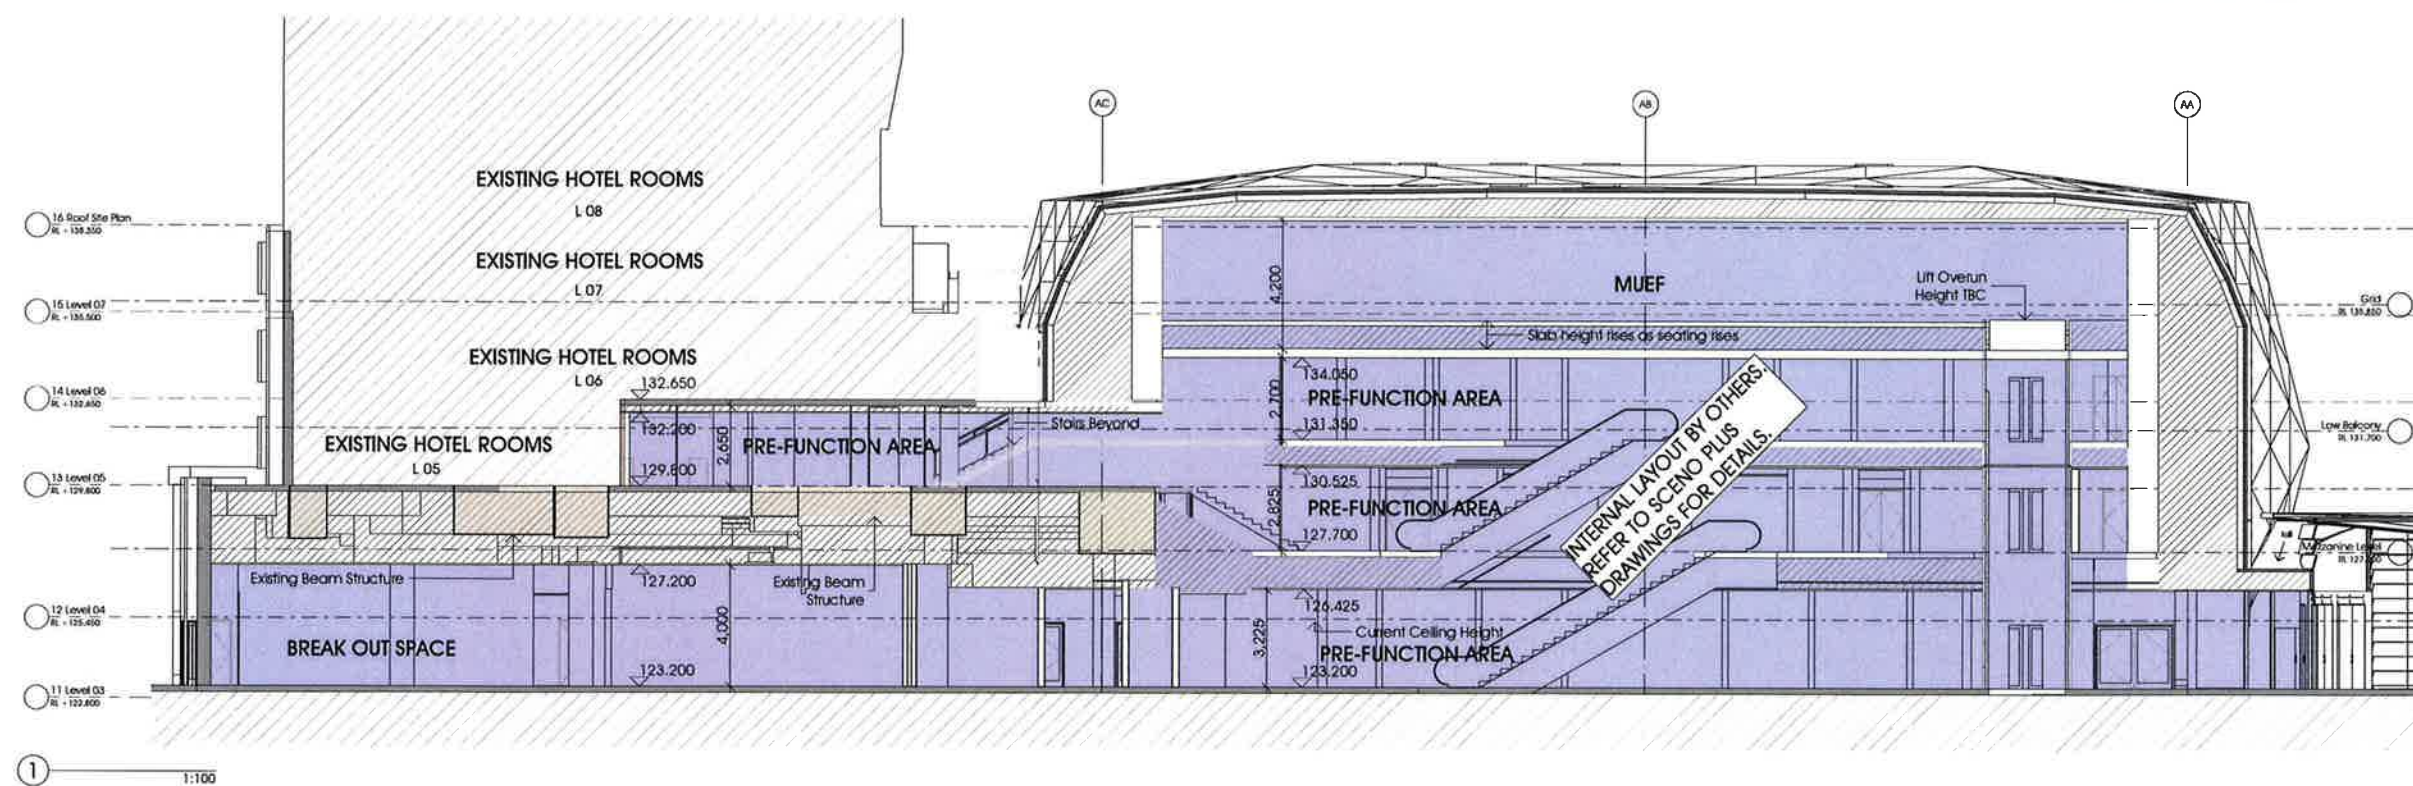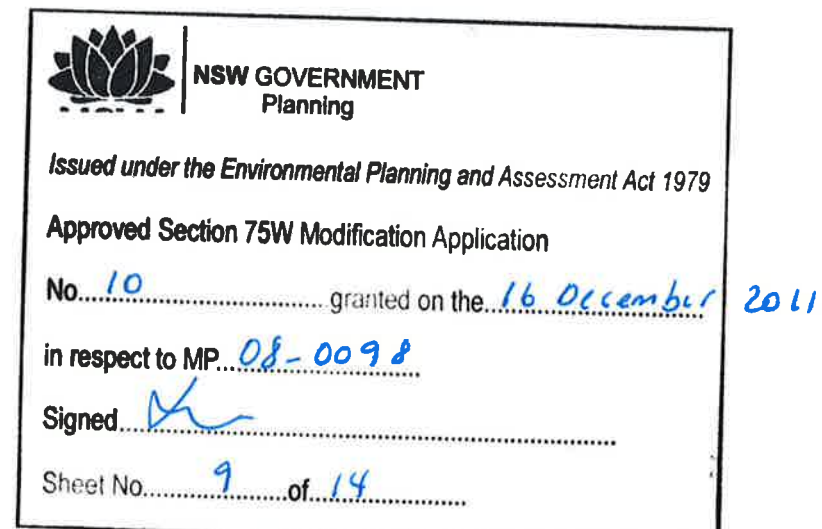

CLIENT



PROJECT
MUEF - Multi Use
Entertainment Facility
Pier City Casino, Pirrama Road, Sydney NSW 2000

ftpatrick + partners
© Copyright 2008
P: +81 2 6774 8298 W: www.ftpatrickpartners.com

PROJECT NORTH


DRAWING
SECTIONS
GENERAL SECTION

DRAWN	APPROVED	PRINT DATE
MM	SC	2/11/2011

STATUS
FOR TENDED


SCALE	PROJECT NO.	DRAWING NO.
(1:1)	21013	A-1252


21013 A-1252

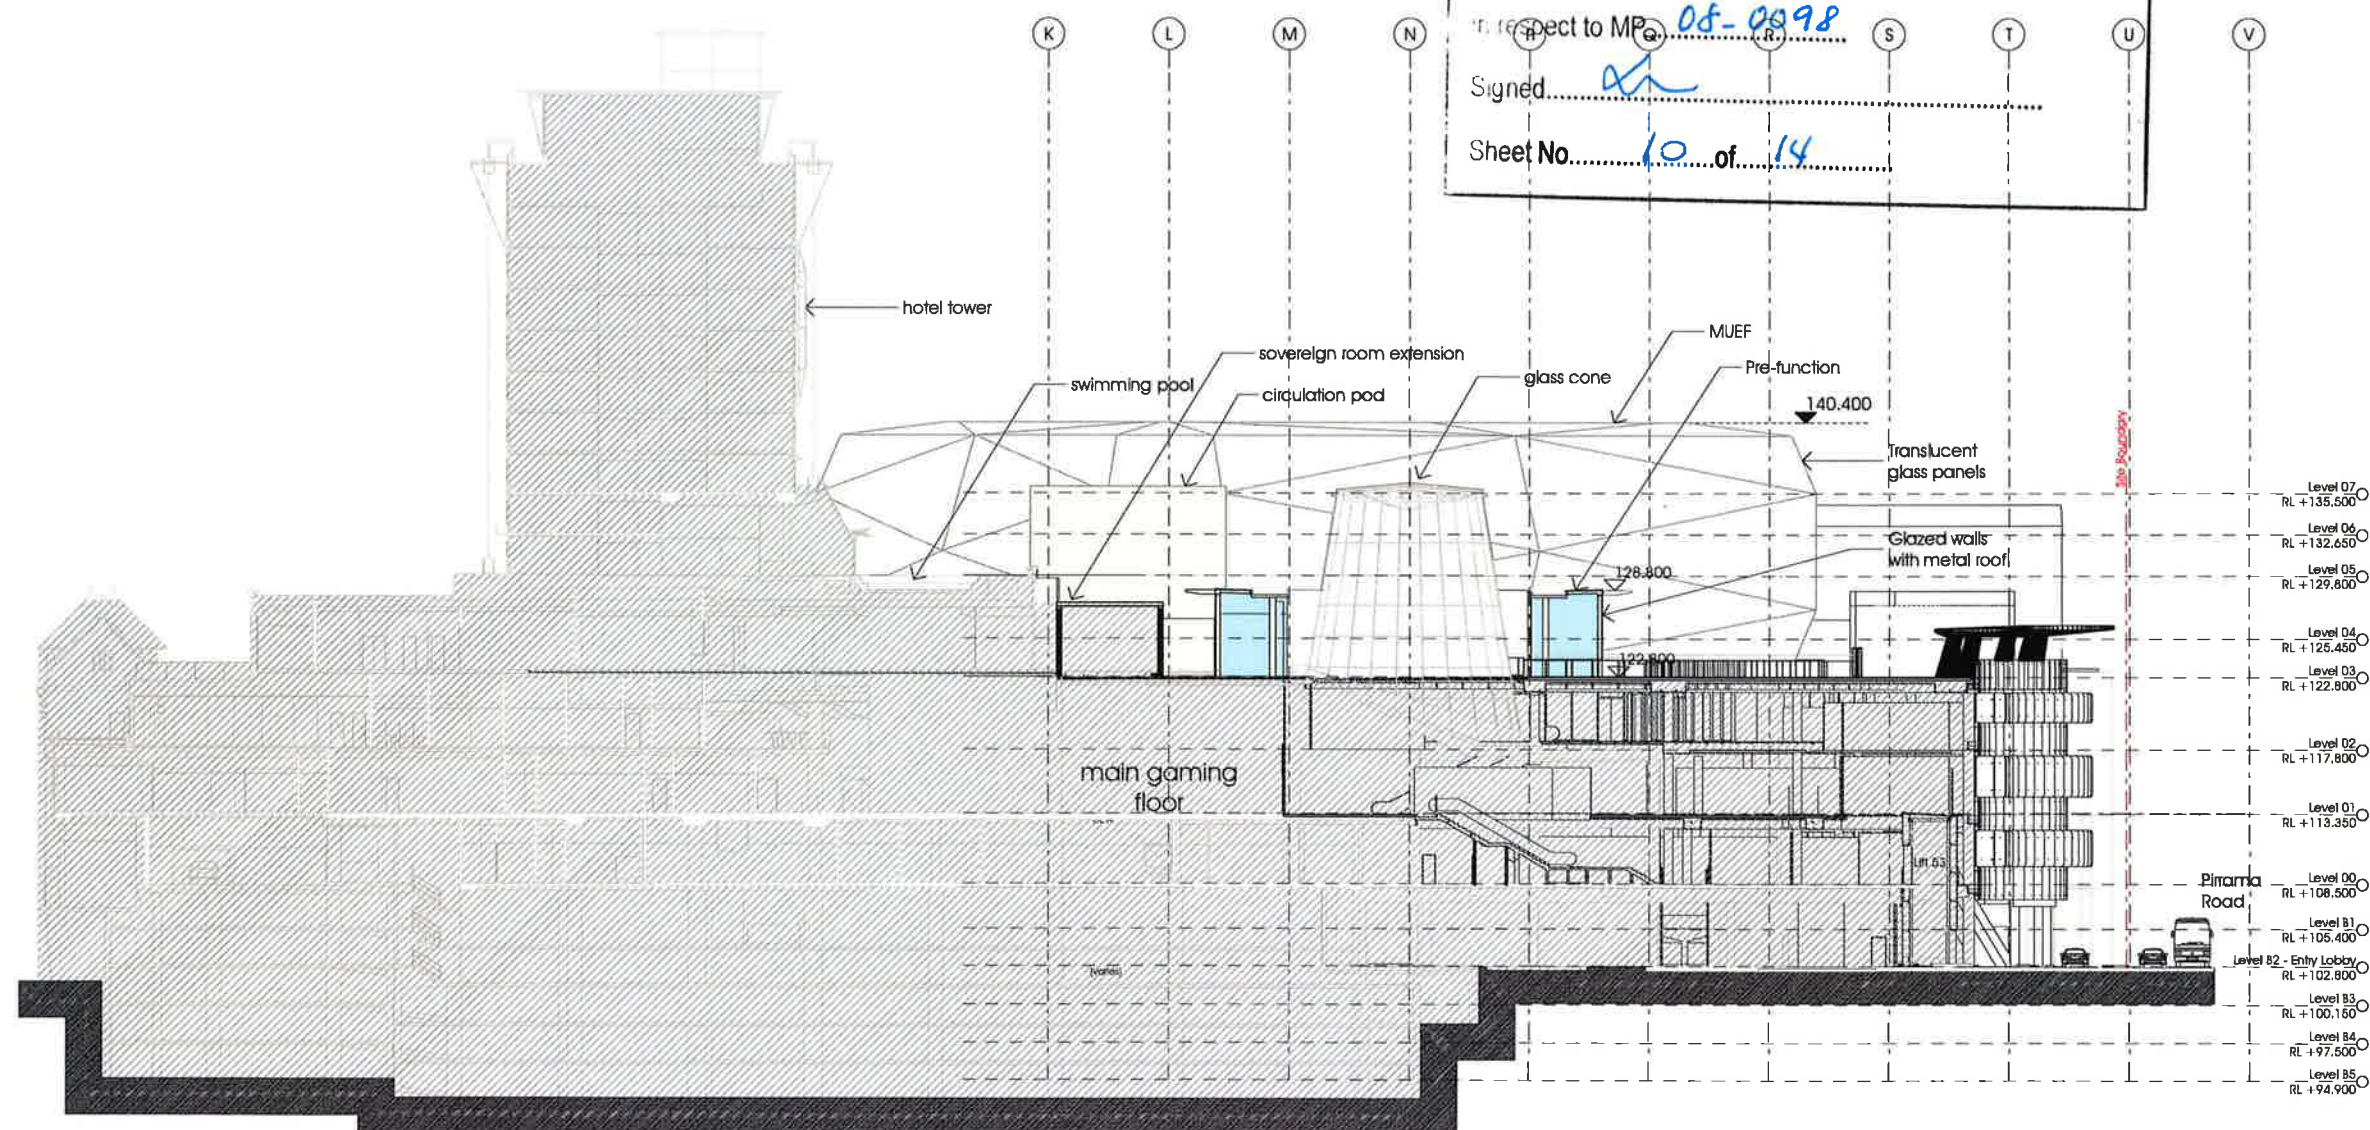


This drawing is issued upon the condition it is not copied, reproduced, scanned or disclosed to any unauthorized person without the written or in part without prior written consent of the undersigned.

Drawings show design intent only. Bidding drawings are to be provided for approval prior to construction or manufacture. Inconsistencies are to be reported to the architect + partners.

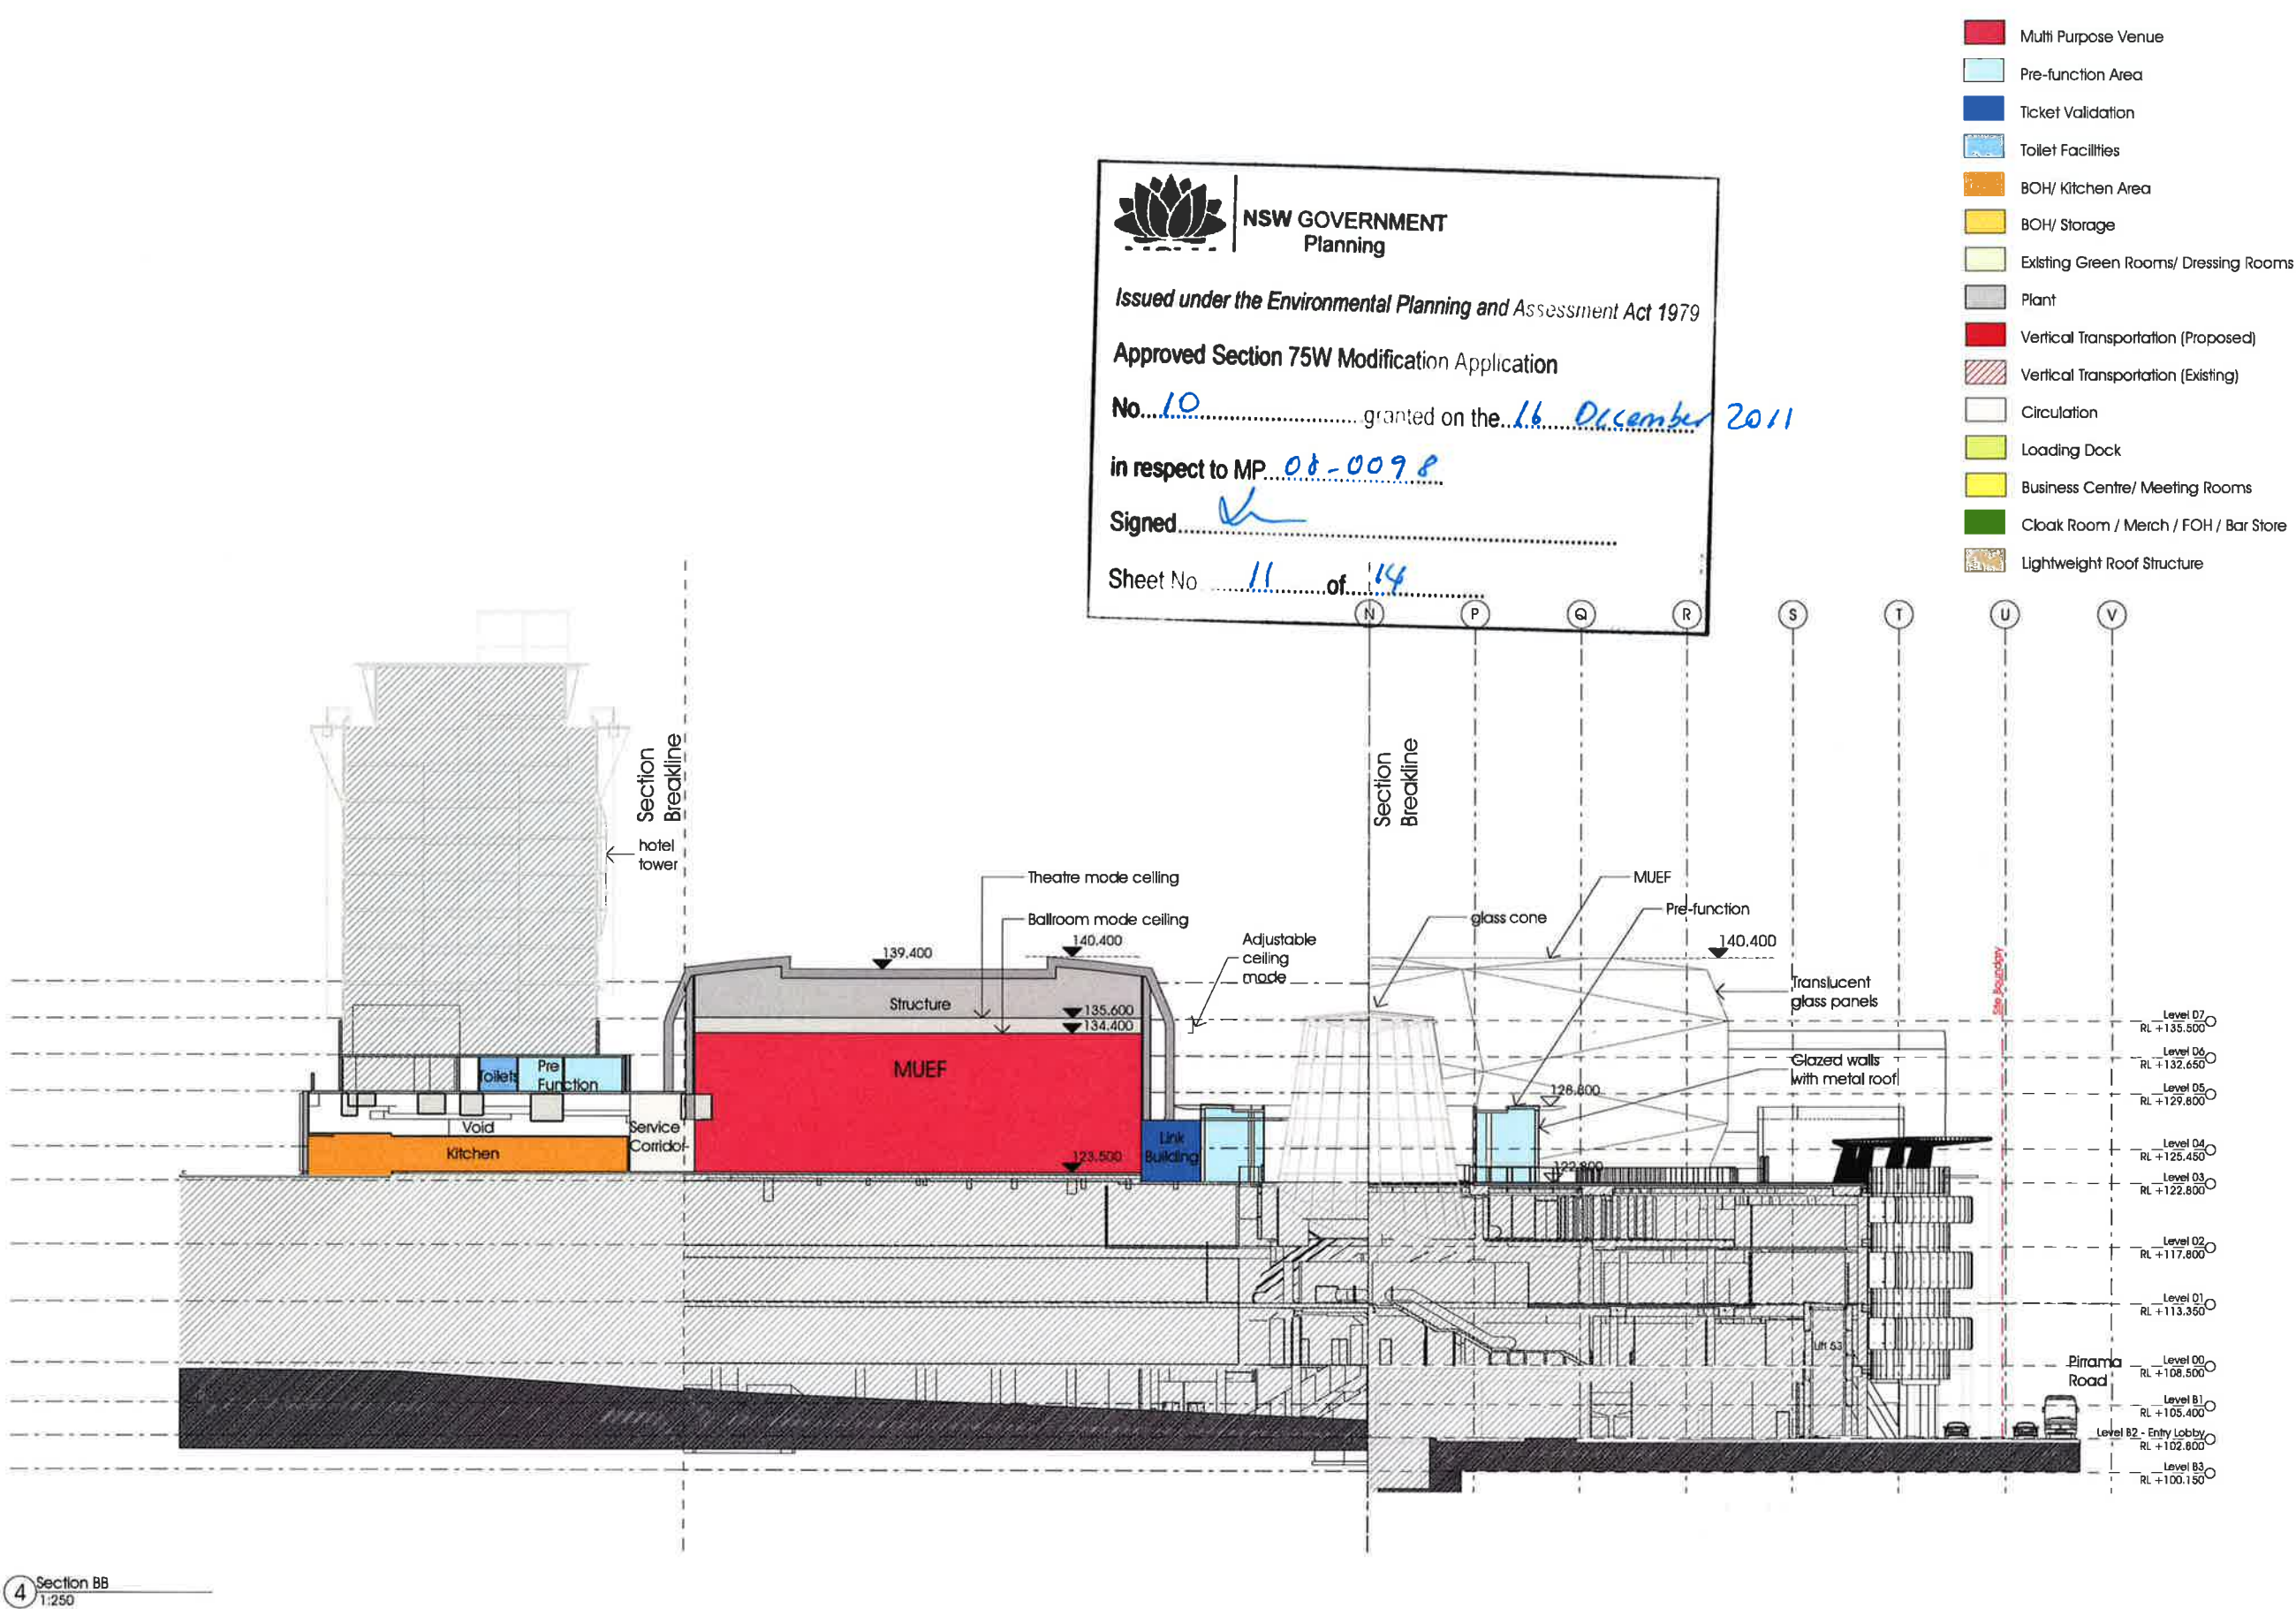

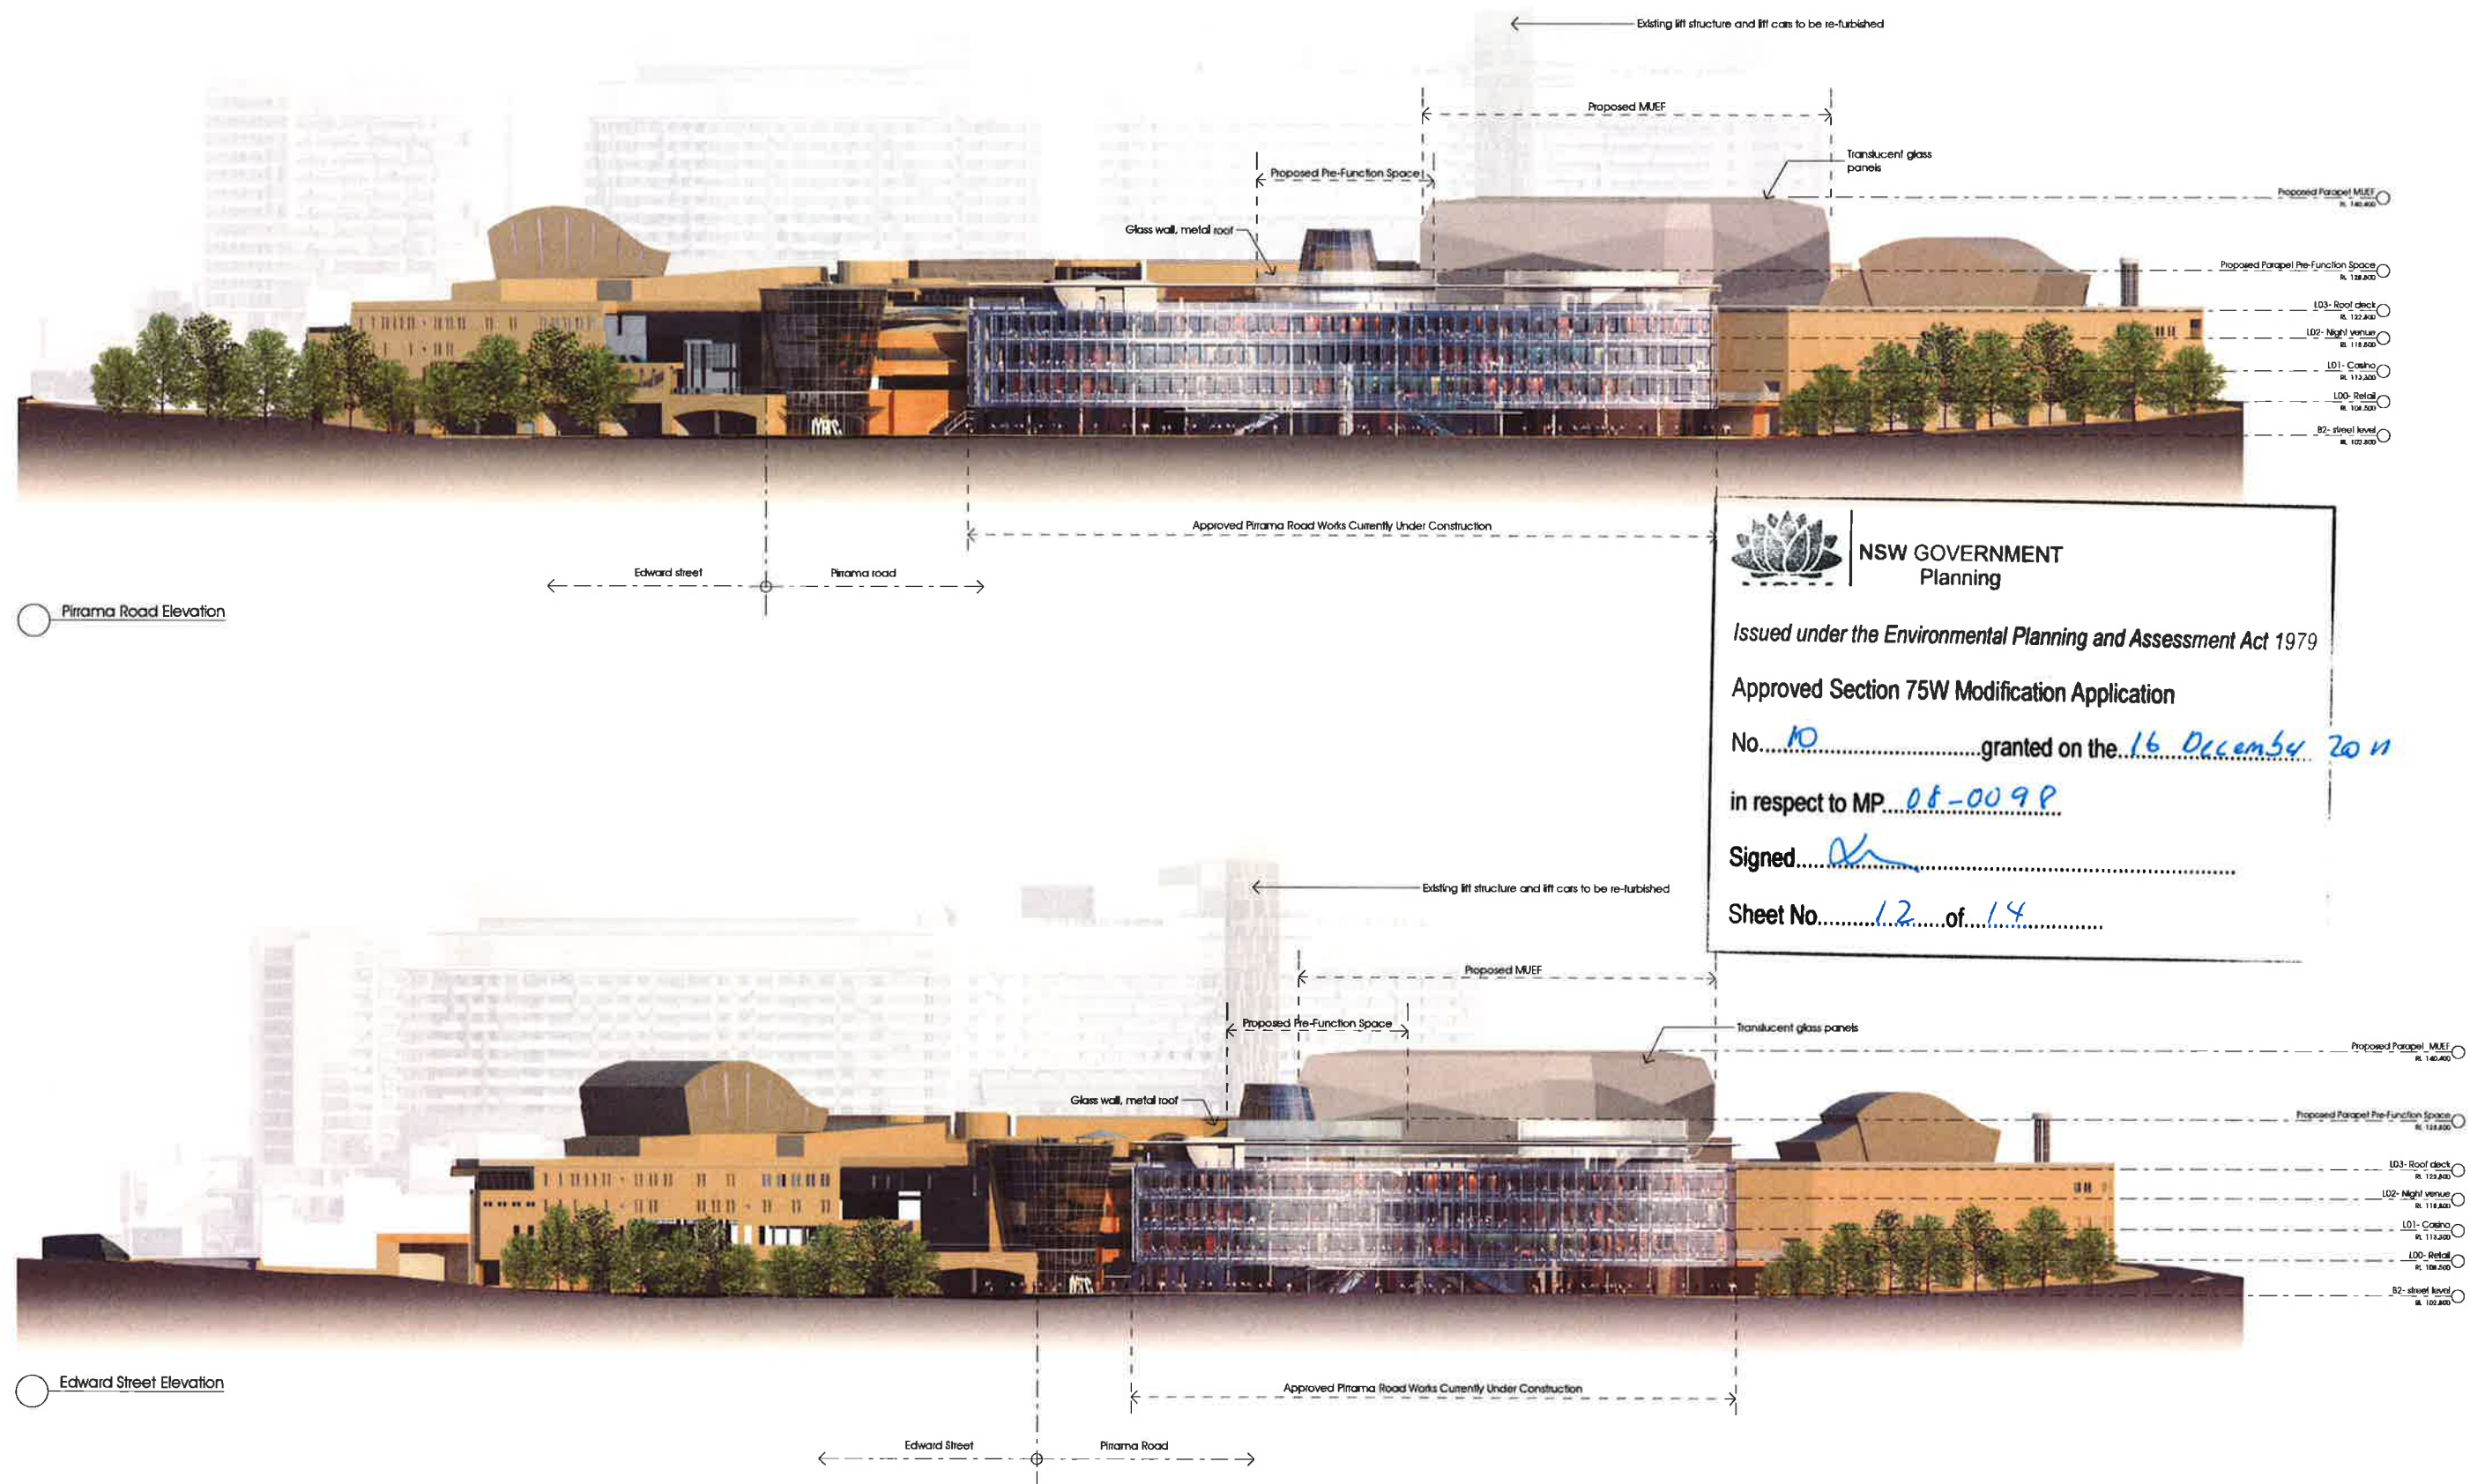

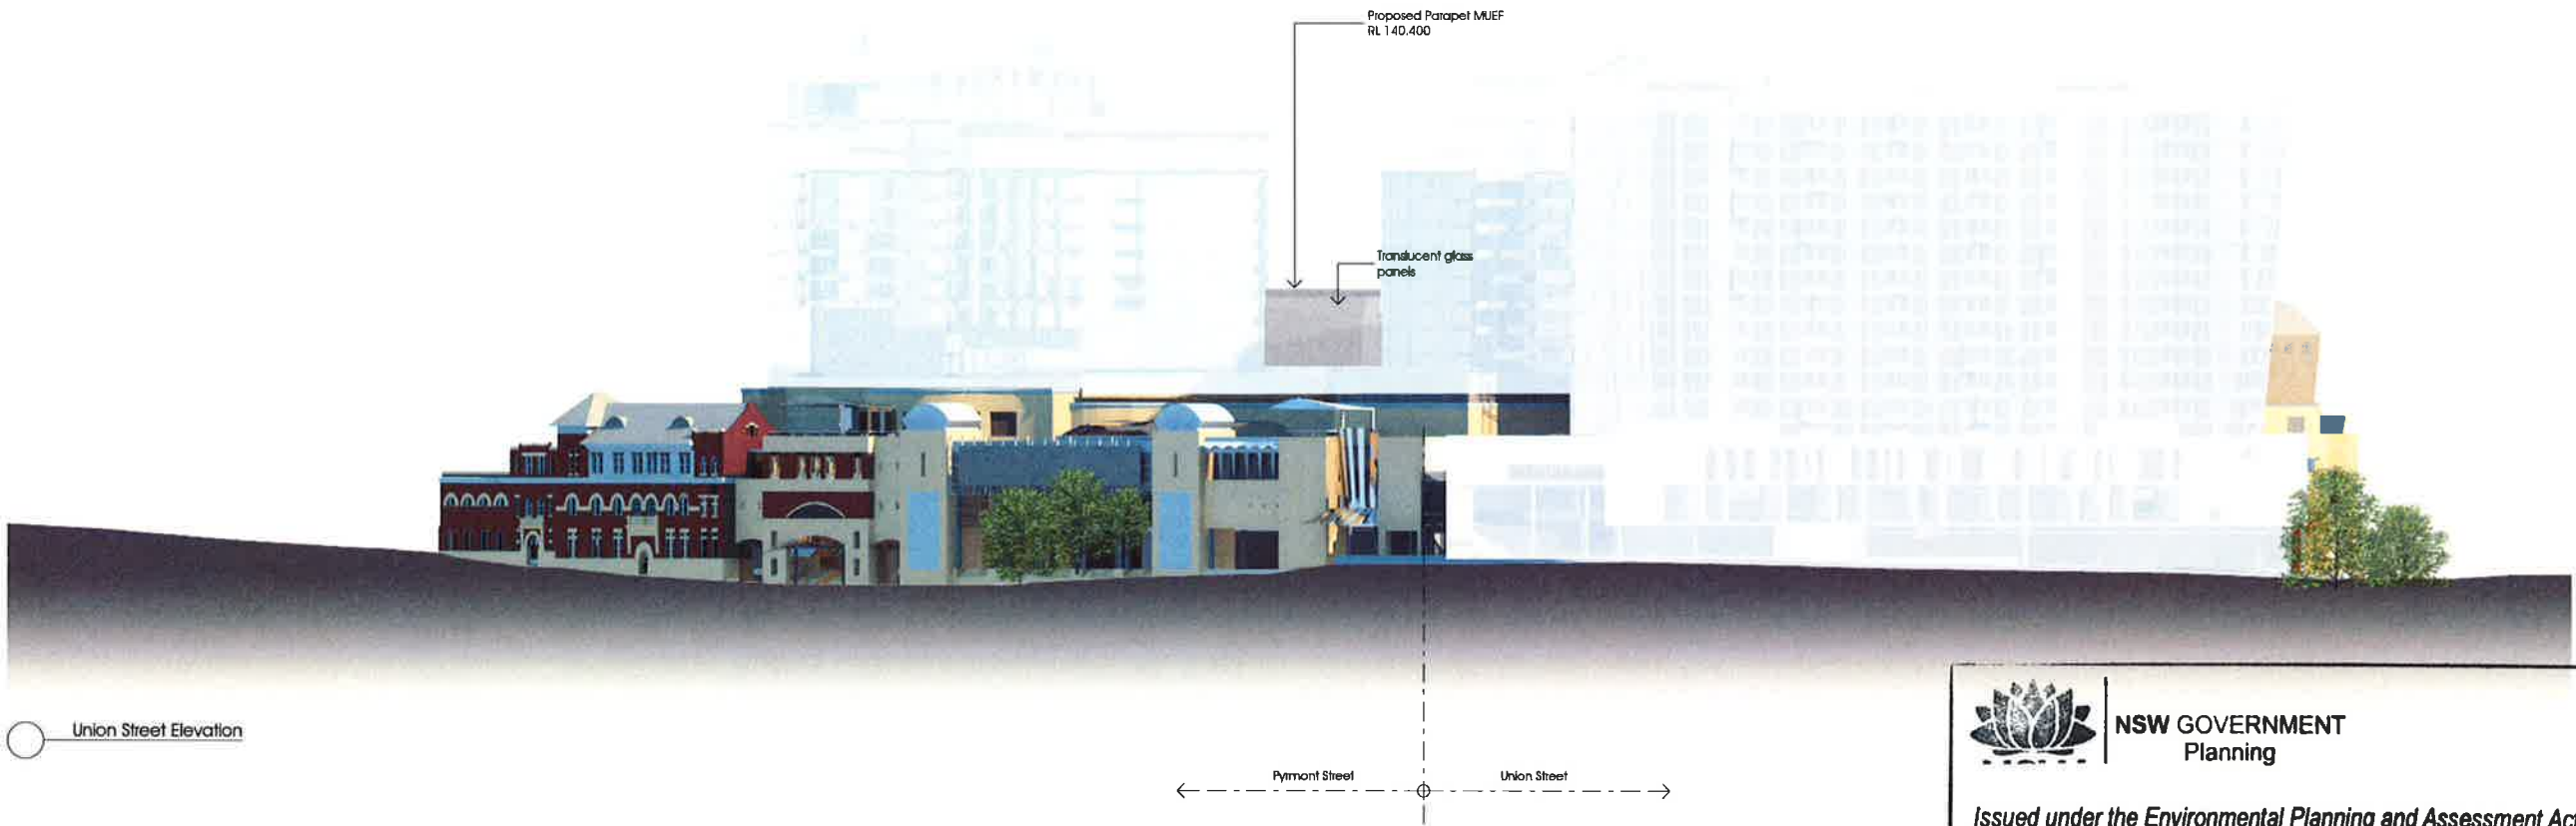

NSW GOVERNMENT
Planning

Issued under the Environmental Planning and Assessment Act 1979

Approved Section 75W Modification Application

No. 10 granted on the 16 December 2011

in respect to MP 08-0098

Signed [Signature]

Sheet No. 13 of 14





Jones Bay Road Elevation





**NSW GOVERNMENT
Planning**

Issued under the Environmental Planning and Assessment Act 1979

Approved Section 75W Modification Application

No...10.....granted on the...16 December 2011...

in respect to MP...08-0098....

Signed...[Signature].....

Sheet No...14...of...14.....