


Architectural Drawings

| DRAWING LIST - MOD13 |                                                          |          |
|----------------------|----------------------------------------------------------|----------|
| Sheet No.            | Sheet Name                                               | Revision |
| AS0000               | COVER SHEET                                              | D        |
| AS0001               | SITE PLAN                                                | D        |
| AS90B4               | EXISTING SITE PLAN & GFA DIAGRAM - LEVEL B4              | E        |
| AS90B3               | EXISTING SITE PLAN & GFA DIAGRAM - LEVEL B3              | E        |
| AS90B2               | EXISTING SITE PLAN & GFA DIAGRAM - LEVEL B2              | E        |
| AS90B1               | EXISTING SITE PLAN & GFA DIAGRAM - LEVEL B1              | E        |
| AS9000               | EXISTING SITE PLAN & GFA DIAGRAM - LEVEL 00              | E        |
| AS9001               | EXISTING SITE PLAN & GFA DIAGRAM - LEVEL 01              | E        |
| AS9002               | EXISTING SITE PLAN & GFA DIAGRAM - LEVEL 02              | E        |
| AS9003               | EXISTING SITE PLAN & GFA DIAGRAM - LEVEL 03              | E        |
| AS9004               | EXISTING SITE PLAN & GFA DIAGRAM - LEVEL 04              | E        |
| AS9005               | EXISTING SITE PLAN & GFA DIAGRAM - LEVEL 05              | E        |
| AS9006               | EXISTING SITE PLAN & GFA DIAGRAM - LEVEL 06              | E        |
| AS9007               | EXISTING SITE PLAN & GFA DIAGRAM - LEVEL 07              | E        |
| AS9008               | EXISTING SITE PLAN & GFA DIAGRAM - LEVEL 08              | E        |
| AS9009               | EXISTING SITE PLAN & GFA DIAGRAM - LEVEL 09              | E        |
| AS9010               | EXISTING SITE PLAN & GFA DIAGRAM - LEVEL 10              | E        |
| AS9011               | EXISTING SITE PLAN & GFA DIAGRAM - LEVEL 11              | E        |
| AS9012               | EXISTING SITE PLAN & GFA DIAGRAM - LEVEL 12              | E        |
| AS9015               | EXISTING SITE PLAN & GFA DIAGRAM - LEVEL 15              | E        |
| AS9016               | EXISTING SITE PLAN & GFA DIAGRAM - LEVEL 16              | E        |
| AS9017               | EXISTING SITE PLAN & GFA DIAGRAM - LEVEL 17              | E        |
| AS9018               | EXISTING SITE PLAN & GFA DIAGRAM - LEVEL 18              | E        |
| AS9019               | EXISTING SITE PLAN & GFA DIAGRAM - ROOF                  | E        |
| AS07B4               | DEMOLITION PLAN - LEVEL B4                               | H        |
| AS07B3               | DEMOLITION PLAN - LEVEL B3                               | G        |
| AS07B2               | DEMOLITION PLAN - LEVEL B2                               | G        |
| AS07B1               | DEMOLITION PLAN - LEVEL B1                               | G        |
| AS0700               | DEMOLITION PLAN - LEVEL 00                               | G        |
| AS0701               | DEMOLITION PLAN - LEVEL 01                               | G        |
| AS0702               | DEMOLITION PLAN - LEVEL 02                               | G        |
| AS0703               | DEMOLITION PLAN - LEVEL 03                               | G        |
| AS0704               | DEMOLITION PLAN - LEVEL 04                               | G        |
| AS0705               | DEMOLITION PLAN - LEVEL 05                               | G        |
| AS0706               | DEMOLITION PLAN - LEVEL 06                               | G        |
| AS10B4               | PROPOSED SITE PLAN - LEVEL B4 & B5 & BELOW (CAR STACKER) | G        |
| AS10B3               | PROPOSED SITE PLAN - LEVEL B3                            | G        |
| AS10B2               | PROPOSED SITE PLAN - LEVEL B2                            | G        |
| AS10B1               | PROPOSED SITE PLAN - LEVEL B1                            | G        |
| AS1000               | PROPOSED SITE PLAN - LEVEL 00                            | G        |
| AS1001               | PROPOSED SITE PLAN - LEVEL 01                            | G        |
| AS1002               | PROPOSED SITE PLAN - LEVEL 02                            | G        |
| AS1003               | PROPOSED SITE PLAN - LEVEL 03                            | G        |
| AS1004               | PROPOSED SITE PLAN - LEVEL 04                            | G        |
| AS1005               | PROPOSED SITE PLAN - LEVEL 05                            | G        |
| AS1006               | PROPOSED SITE PLAN - LEVEL 06                            | G        |
| AS1007               | PROPOSED SITE PLAN - LEVEL 07                            | G        |

| DRAWING LIST - MOD13 |                                                                        |          |
|----------------------|------------------------------------------------------------------------|----------|
| Sheet No.            | Sheet Name                                                             | Revision |
| AS1009               | PROPOSED SITE PLAN - LEVEL 09                                          | F        |
| AS1011               | PROPOSED SITE PLAN - LEVEL 11                                          | E        |
| AS1500               | PROPOSED PHOTOVOLTAIC ROOF PLAN                                        | A        |
| AS1501               | PROPOSED KITCHEN EXHAUST & GENERATOR FLUE DISCHARGE PLAN               | A        |
| AS2051               | SOUTH-WEST CORNER - FLOOR PLANS                                        | E        |
| AS2052               | SOUTH-WEST CORNER - 3D IMAGES                                          | E        |
| AS2053               | SOUTH-EAST CORNER - FLOOR PLANS - SHEET 1                              | E        |
| AS2054               | SOUTH-EAST CORNER - FLOOR PLANS - SHEET 2                              | E        |
| AS2055               | SOUTH-EAST CORNER - FLOOR PLANS - 3D IMAGES & SECTION                  | F        |
| AS2061               | PROPOSED LEVEL 00 TENANCY_F & B - 3 & 4                                | D        |
| AS2062               | PROPOSED LEVEL 00 TENANCY_F & B - 5, 6, 7, & 8                         | D        |
| AS2063               | PROPOSED LEVEL 02 RESTAURANT TENANCY                                   | B        |
| AS2064               | PULSE ESCALATOR                                                        | B        |
| AS2072               | PROPOSED CARPARK ENTRY PLANS - PYRMONT ST                              | F        |
| AS2073               | PROPOSED CARPARK ENTRY IMAGES - PYRMONT ST                             | F        |
| AS2080               | LEVEL 03 CAPSTONE PLANTROOM                                            | E        |
| AS2081               | LEVEL 09 COOLING TOWER PLANT ROOM                                      | E        |
| AS91B4               | PROPOSED SITE PLAN & GFA DIAGRAM - LEVEL B4 & B5 & BELOW (CAR STACKER) | F        |
| AS91B3               | PROPOSED SITE PLAN & GFA DIAGRAM - LEVEL B3                            | F        |
| AS91B2               | PROPOSED SITE PLAN & GFA DIAGRAM - LEVEL B2                            | G        |
| AS91B1               | PROPOSED SITE PLAN & GFA DIAGRAM - LEVEL B1                            | F        |
| AS9100               | PROPOSED SITE PLAN & GFA DIAGRAM - LEVEL 00                            | G        |
| AS9101               | PROPOSED SITE PLAN & GFA DIAGRAM - LEVEL 01                            | H        |
| AS9102               | PROPOSED SITE PLAN & GFA DIAGRAM - LEVEL 02                            | G        |
| AS9103               | PROPOSED SITE PLAN & GFA DIAGRAM - LEVEL 03                            | G        |
| AS9104               | PROPOSED SITE PLAN & GFA DIAGRAM - LEVEL 04                            | G        |
| AS9105               | PROPOSED SITE PLAN & GFA DIAGRAM - LEVEL 05                            | G        |
| AS9106               | PROPOSED SITE PLAN & GFA DIAGRAM - LEVEL 06                            | F        |
| AS9107               | PROPOSED SITE PLAN & GFA DIAGRAM - LEVEL 07                            | G        |
| AS9108               | PROPOSED RESIDENTIAL GFA DIAGRAMS                                      | D        |
| AS9109               | PROPOSED HOTEL GFA DIAGRAMS                                            | D        |
| AS9110               | TOTAL PROPOSED GFA CALCULATIONS                                        | E        |
| AS4001               | BUILDING ELEVATIONS - SHEET 1                                          | G        |
| AS4002               | BUILDING ELEVATIONS - SHEET 2                                          | G        |
| AS4003               | BUILDING ELEVATIONS - SHEET 3                                          | G        |
| AS5001               | BUILDING SECTIONS - SHEET 1                                            | G        |
| AS5002               | BUILDING SECTIONS - SHEET 2                                            | G        |
| AS5003               | BUILDING SECTIONS - SHEET 3                                            | G        |
| AS5004               | BUILDING SECTIONS - SHEET 4                                            | G        |
| AS5005               | BUILDING SECTIONS - SHEET 5                                            | G        |
| AS9050               | SIGNAGE - 3D VIEW - SHEET 1                                            | G        |
| AS9051               | SIGNAGE - 3D VIEW - SHEET 2                                            | G        |
| AS9052               | SIGNAGE - 3D VIEW - SHEET 3                                            | G        |
| AS9053               | SIGNAGE SCHEDULE                                                       | E        |

| DRAWING LIST - MOD13 |                                              |          |
|----------------------|----------------------------------------------|----------|
| Sheet No.            | Sheet Name                                   | Revision |
| AS9054               | SIGNAGE DETAILS - SHEET 1                    | C        |
| AS9055               | SIGNAGE DETAILS - SHEET 2                    | C        |
| AS95B4               | PROPOSED SITE PLAN & FUNCTION USE - LEVEL B4 | A        |
| AS95B3               | PROPOSED SITE PLAN & FUNCTION USE - LEVEL B3 | A        |
| AS95B2               | PROPOSED SITE PLAN & FUNCTION USE - LEVEL B2 | A        |
| AS95B1               | PROPOSED SITE PLAN & FUNCTION USE - LEVEL B1 | A        |
| AS9500               | PROPOSED SITE PLAN & FUNCTION USE - LEVEL 00 | A        |
| AS9501               | PROPOSED SITE PLAN & FUNCTION USE - LEVEL 01 | A        |
| AS9502               | PROPOSED SITE PLAN & FUNCTION USE - LEVEL 02 | A        |
| AS9503               | PROPOSED SITE PLAN & FUNCTION USE - LEVEL 03 | A        |
| AS9504               | PROPOSED SITE PLAN & FUNCTION USE - LEVEL 04 | A        |
| AS9505               | PROPOSED SITE PLAN & FUNCTION USE - LEVEL 05 | A        |
| AS9506               | PROPOSED SITE PLAN & FUNCTION USE - LEVEL 06 | A        |
| AS9507               | PROPOSED SITE PLAN & FUNCTION USE - LEVEL 07 | A        |
| AS9508               | PROPOSED RESIDENTIAL PLAN & FUNCTION USE     | A        |
| AS9509               | PROPOSED HOTEL PLAN & FUNCTION USE           | A        |

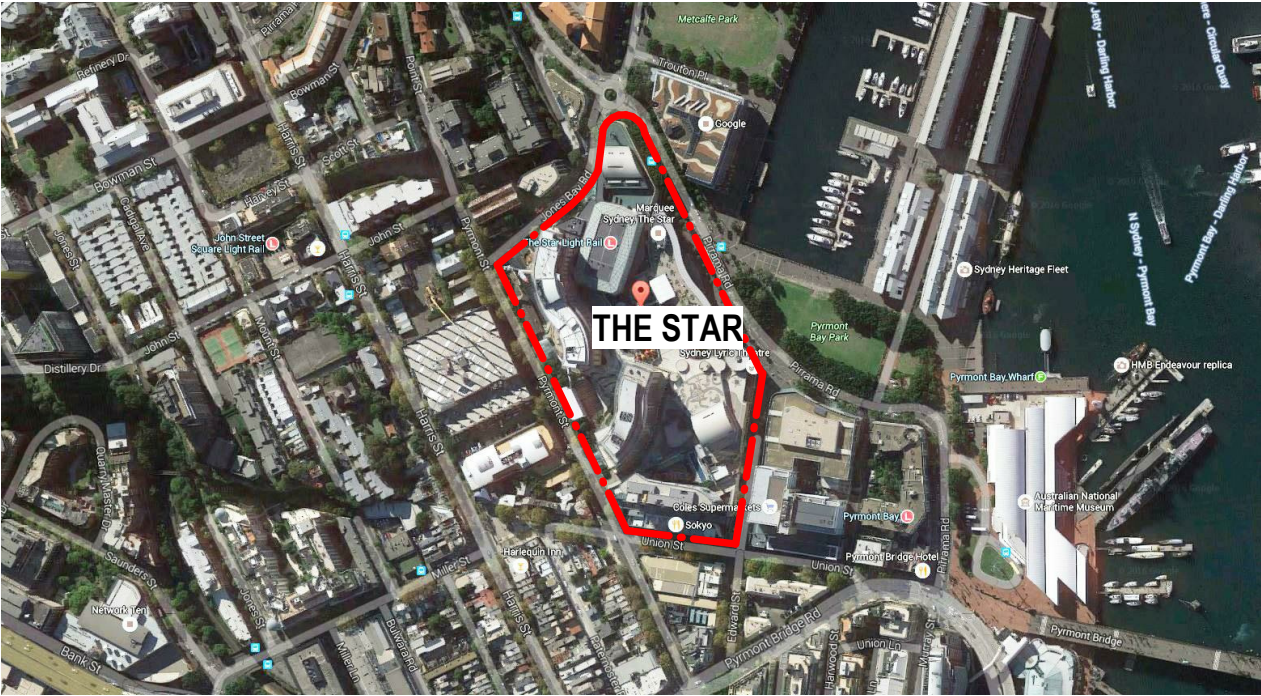

THE STAR - MODIFICATION 13

General Notes

The information contained in this document is copyright and may not be used or reproduced for any other project or purpose.



Verify all dimensions and levels on site and report any discrepancies to dwp for direction prior to the commencement of work.

Drawings are to be read in conjunction with all other contract documents. Use figured dimensions only. Do not scale from drawings. dwp cannot guarantee the accuracy of content and format for copies of drawings issued electronically.

The completion of the Issue Details Checked and Authorised section is confirmation of the status of the drawing. The drawing shall not be used for construction unless endorsed 'For Construction' and authorised for issue.

© dwp Australia Pty Ltd Registered Business Name dwp Australia ABN 37 169 328 018 David Rose Nominated Architect NSW ARB 4882

Locality

 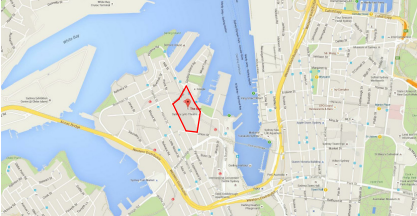

Consultants

Planner, Heritage & Social  
URBIS

Structural & Civil  
TAYLOR THOMSON WHITTING

Struct, Mech & Fire Protection  
WSP|PARSONS BRINCKERHOFF

Elect, Comms & Hydraulic  
UMOW LAI

BCA Consultant  
Mckenzie Group



**THE STAR**  
ENTERTAINMENT GROUP

周大福企業有限公司  
Chow Tai Fook Enterprises Limited

遠東發展有限公司  
Far East Consortium International Limited

Client  
THE STAR ENTERTAINMENT GROUP



Sydney  
Newcastle  
Melbourne  
Brisbane  
Cairns

19 Harris Street, Pyrmont NSW 2009  
T +61 28569 5000 F +61 8569 5001  
sydney@dwp.com  
www.dwp.com

australia • bahrain • china • hongkong  
• malaysia • singapore • thailand • uae • vietnam


Project  
THE STAR - MODIFICATION 13

Project Address  
80 PYRMONT STREET  
PYRMONT NSW 2009

COVER PAGE

Project Number  
AUSYD160165

Drawing Number  
AS0000

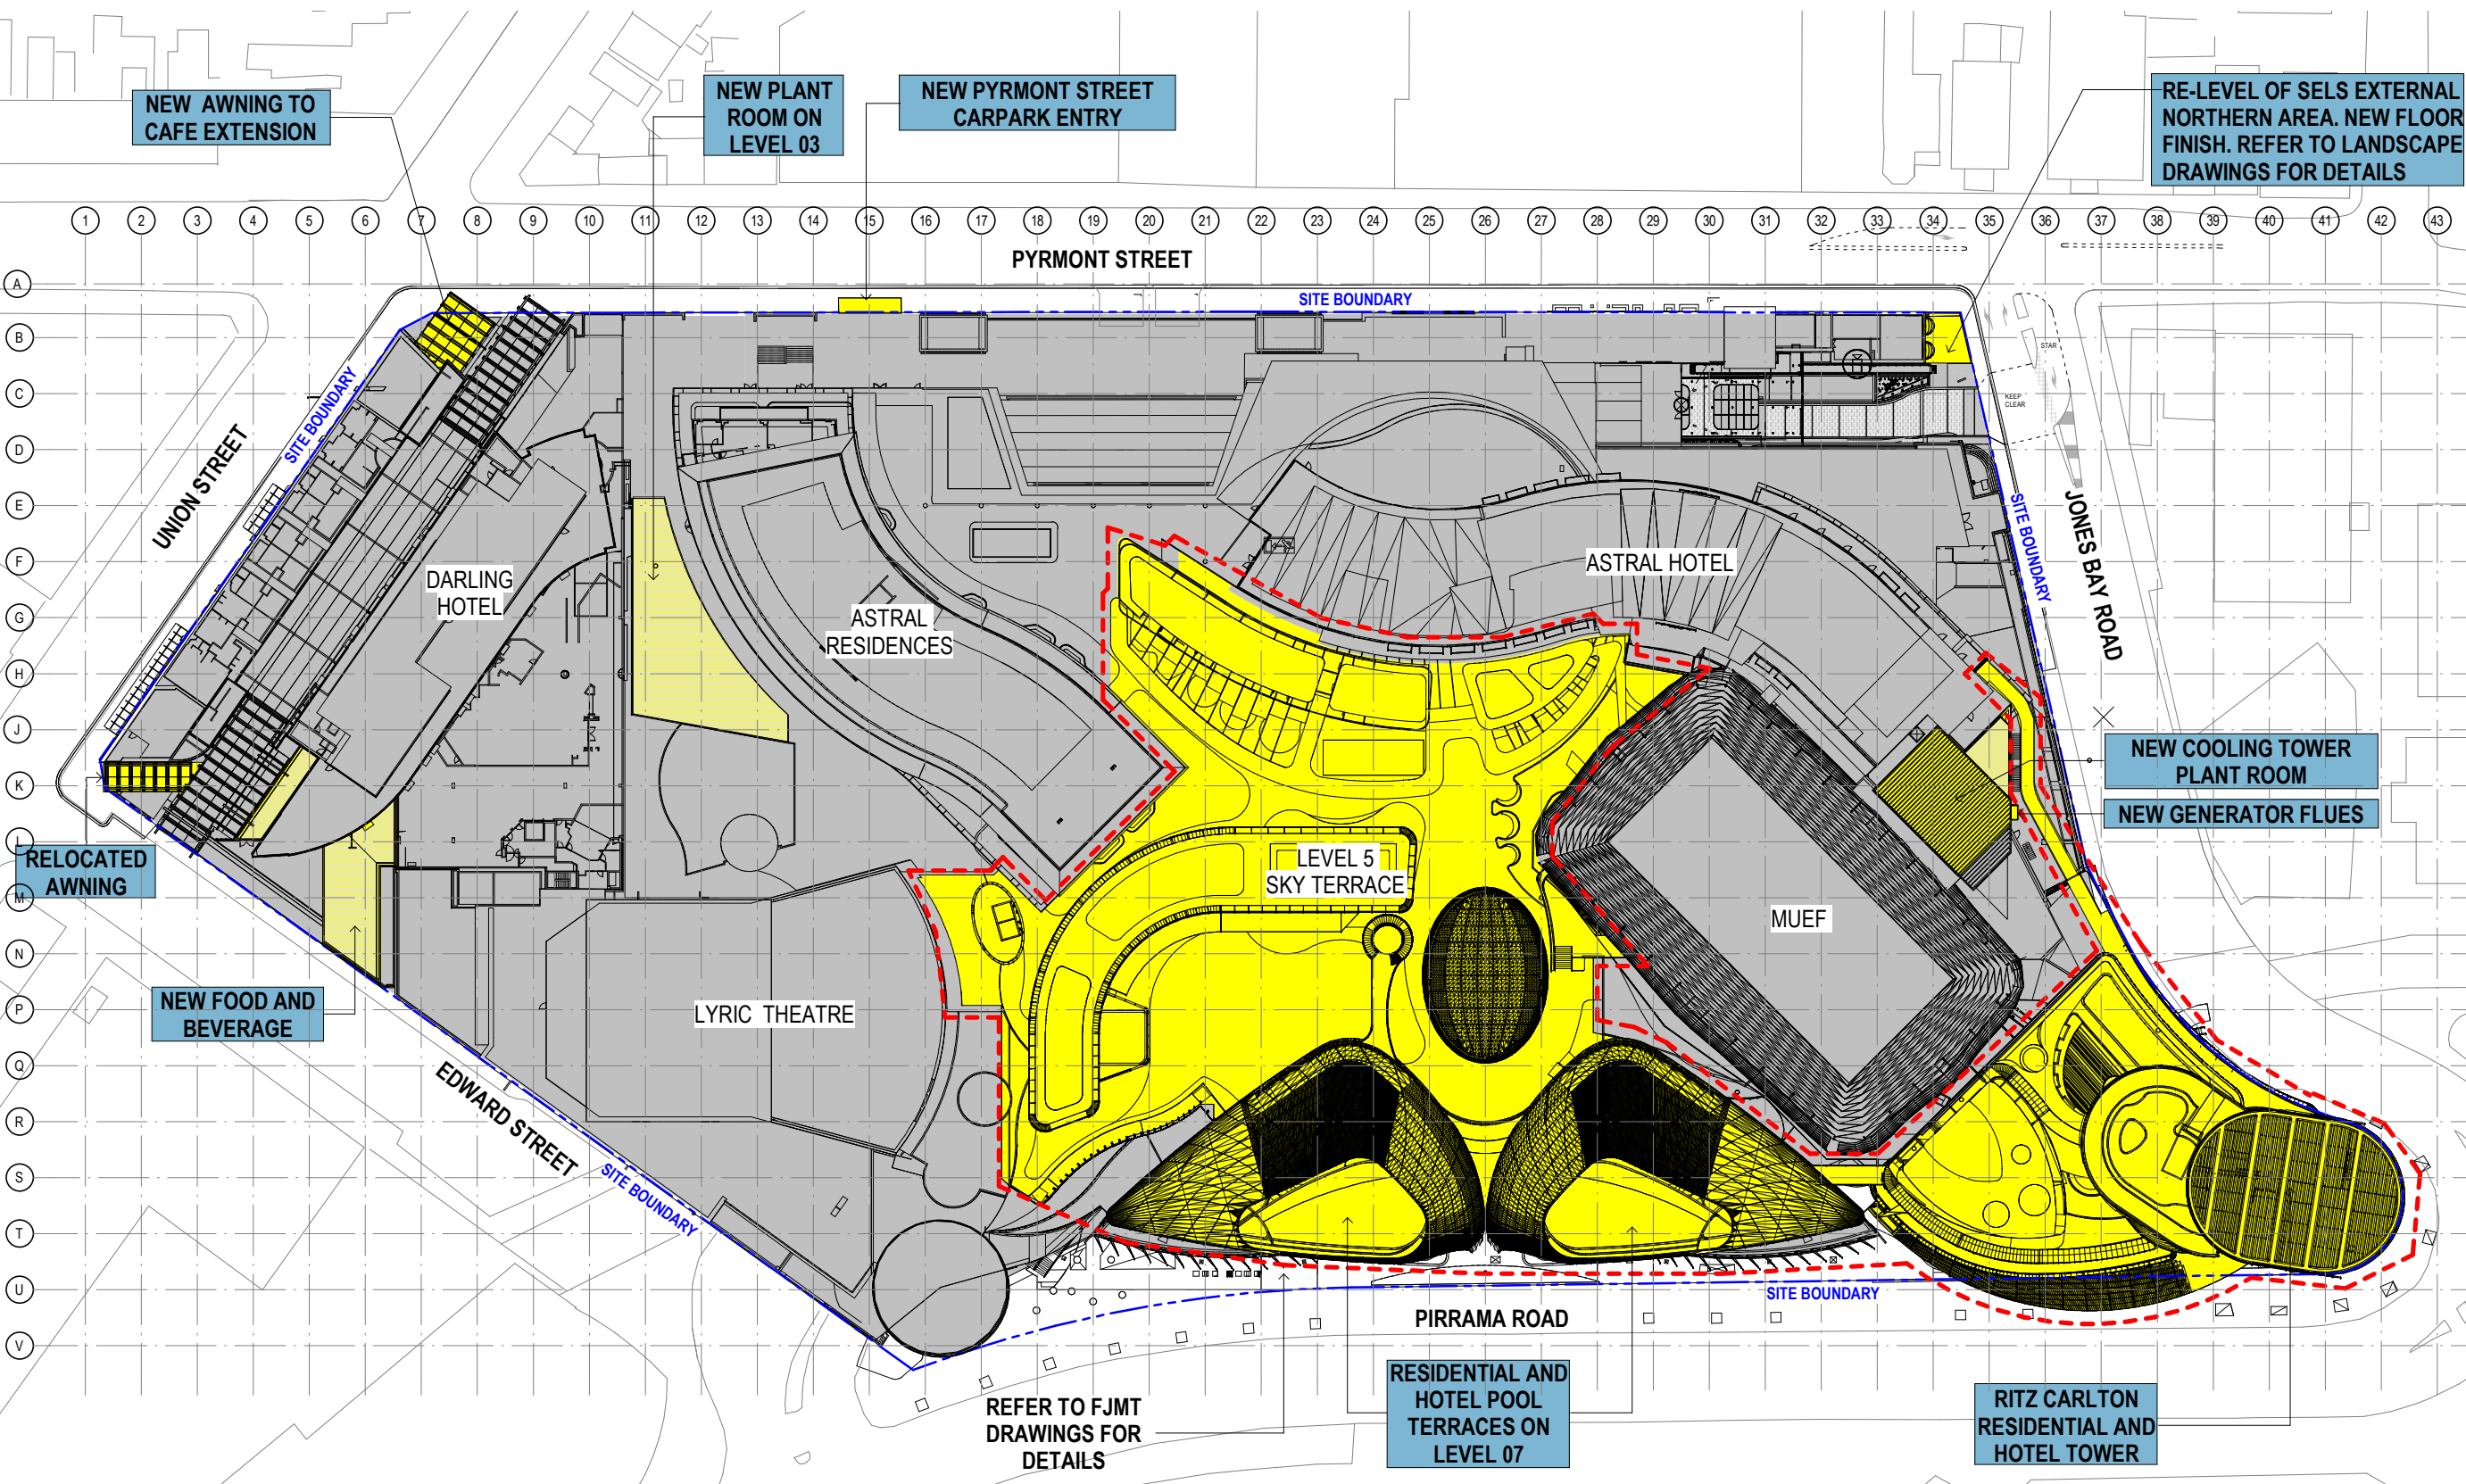

1 SITE PLAN  
1:500

Notes  
The information contained in this document is copyright and may not be used or reproduced for any other project or purpose.  
Verify all dimensions and levels on site and report any discrepancies to dwp for direction prior to the commencement of work.  
Drawings are to be read in conjunction with all other contract documents.  
Use figured dimensions only. Do not scale from drawings. dwp cannot guarantee the accuracy of content and format for copies of drawings issued electronically.  
The completion of the Issue Details Checked and Authorised section is confirmation of the status of the drawing. The drawing shall not be used for construction unless endorsed 'For Construction' and authorised for issue.  
© dwp Australia Pty Ltd  
Registered Business Name dwp Australia ABN 37 169 328 018  
David Rose Nominated Architect NSW APR 4862

Consultants

Planner, Heritage & Social  
URBIS

Structural & Civil Engineer  
TAYLOR THOMSON WHITTING

Structural, Mechanical & Fire  
Protection Engineer  
WSP PARSONS  
BRINCKERHOFF

Electrical, Communications &  
Hydraulic Engineer  
UMBOW LAI

BCA Consultant  
McKenzie Group


**GENERAL LEVELS NOTE:**  
RLs SHOWN ON  
ARCHITECTURAL DRAWINGS  
ARE 100m ABOVE AHD  
(AUSTRALIAN HEIGHT DATUM).

**LEGEND**

PROPOSED WORKS

EXISTING

FJMT SCOPE OF WORKS

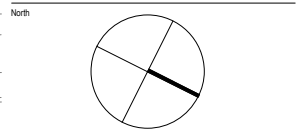

**DA - RESPONSE TO SUBMISSION**  
NOT TO BE USED DURING CONSTRUCTION

|             |                         |            |
|-------------|-------------------------|------------|
| D           | RESPONSE TO SUBMISSIONS | 02.11.2018 |
| C           | MOD13 SUBMISSION        | 11.06.2017 |
| B           | DRAFT ISSUE             | 21.06.2017 |
| A           | MARK UPS                | 31.05.2017 |
| Issue       | Description             | Date       |
| Architect   |                         |            |
| dwp         |                         |            |
| www.dwp.com |                         |            |

Project  
THE STAR - MODIFICATION 13

Location  
80 PYRMONT STREET  
PYRMONT NSW 2009

Client  
THE STAR ENTERTAINMENT GROUP

**THE STAR**  
ENTERTAINMENT GROUP  
周大福企業有限公司  
Chow Tai Fook Enterprises Limited

遠東發展有限公司  
Far East Consortium International Limited

Drawing  
SITE PLAN

Scale  
1:500 @A1

Date Printed  
11/6/2018 11:53:38 AM


Project Number  
AUSYD160165 MOD13-AS0001

Drawing Number  
D

Issue



File Name C:\projects\REVIT\local\2017\16-0165\_THE STAR\_MOD13\_CENTRAL\_2017.dwg

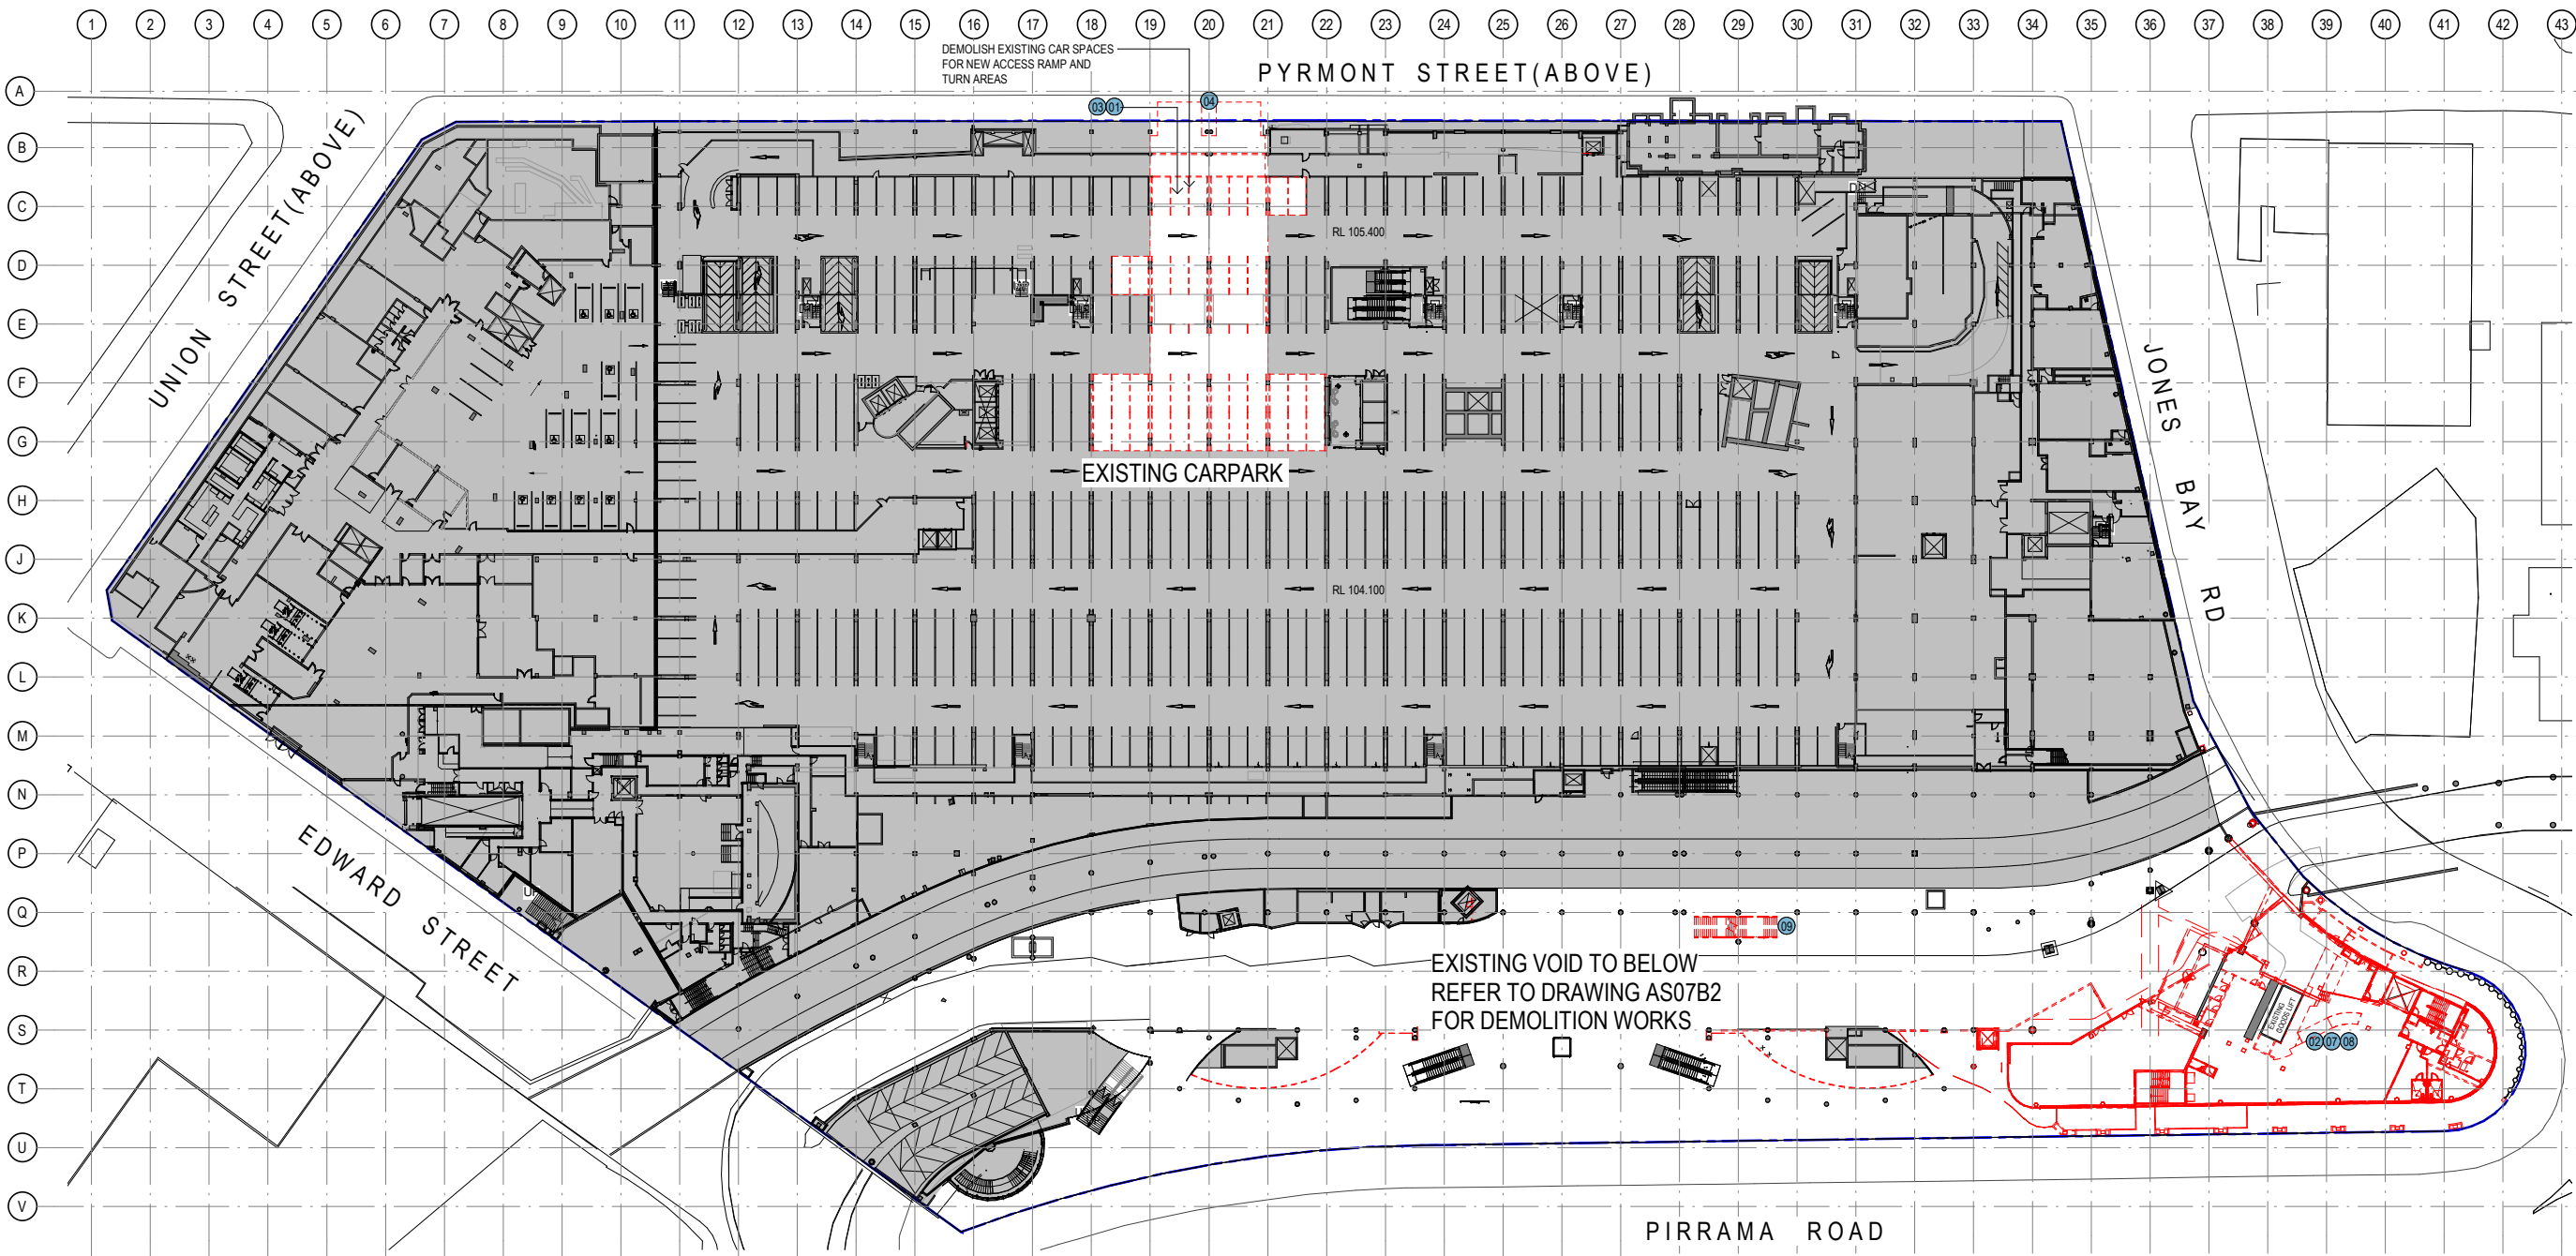

1 DEMOLITION PLAN - LEVEL B1  
1:500

DEMOLITION LEGEND:

- |                                                                                |                                                |                                      |                                                  |
|--------------------------------------------------------------------------------|------------------------------------------------|--------------------------------------|--------------------------------------------------|
| 01 REMOVE EXISTING FLOOR FINISHES & DEMOLISH EXISTING SLAB TO EXTENT INDICATED | 06 DEMOLISH EXISTING INTERNAL AMENITIES FITOUT | 12 DEMOLISH EXISTING PEDESTRIAN RAMP | 18 REMOVE EXISTING GLAZING & STRUCTURAL ASSEMBLY |
| 02 DEMOLISH EXISTING WALLS                                                     | 07 DEMOLISH EXISTING INTERNAL RETAIL FITOUT    | 13 REMOVE EXISTING SIGNAGE           | 19 REMOVE EXISTING PAVING                        |
| 03 DEMOLISH EXISTING CAR PARKING SPACES FOR NEW ACCESS RAMP                    | 08 REMOVE EXISTING WALL FINISHES               | 14 REMOVE EXISTING BALUSTRADE        | 20 DEMOLISH WHOLE STRUCTURE                      |
| 04 DEMOLISH EXISTING KERBING                                                   | 09 DEMOLISH EXISTING PEDESTRIAN STAIRS / RAMP  | 15 DEMOLISH EXISTING ROOF / CANOPY   | EXISTING WALLS / COLUMNS RETAINED                |
| 05 DEMOLISH / RELOCATE EXISTING FOOD PREPARATION AREAS                         | 10 REMOVE EXISTING FLOOR FINISHES              | 16 REMOVE EXISTING COLUMNS           | DEMOLITION                                       |
|                                                                                | 11 REMOVE EXISTING LIFT                        | 17 REMOVE EXISTING FLAG POLES        | AREAS NOT IN SCOPE OF WORKS                      |
|                                                                                |                                                |                                      | DEMOLISHED FLOOR SLAB                            |

Notes  
The information contained in this document is copyright and may not be used or reproduced for any other project or purpose.  
Verify all dimensions and levels on site and report any discrepancies to dwp for direction prior to the commencement of work.  
Drawings are to be read in conjunction with all other contract documents.  
Use figured dimensions only. Do not scale from drawings. dwp cannot guarantee the accuracy of content and format for copies of drawings issued electronically.  
The completion of the Issue Details Checked and Authorised section is confirmation of the status of the drawing. The drawing shall not be used for construction unless endorsed 'For Construction' and authorised for issue.  
© dwp Australia Pty Ltd  
Registered Business Name dwp Australia ABN 37 169 328 018  
David Rose Nominated Architect NSW APR 4862

Consultants

Planner, Heritage & Social  
URBIS

Structural & Civil Engineer  
TAYLOR THOMSON WHITTING

TTW Taylor Thomson Whitting

Structural, Mechanical & Fire  
Protection Engineer  
WSP/ARONS  
BRINCKERHOFF

WSP ARONS BRINCKERHOFF

Electrical, Communications &  
Hydraulic Engineer  
UMOW LAI

UMOW LAI


BCA Consultant  
McKenzie Group

mckenzie group

GENERAL LEVELS NOTE:

RLs SHOWN ON  
ARCHITECTURAL DRAWINGS  
ARE 100m ABOVE AHD  
(AUSTRALIAN HEIGHT DATUM).

North

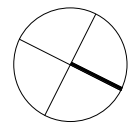

DA - RESPONSE TO SUBMISSION

NOT TO BE USED DURING CONSTRUCTION

|   |                         |            |
|---|-------------------------|------------|
| G | RESPONSE TO SUBMISSIONS | 02.11.2018 |
| F | MOD13 SUBMISSION        | 11.08.2017 |
| E | DRAFT ISSUE             | 21.06.2017 |
| D | DRAFT ISSUE             | 31.05.2017 |
| C | PRELIMINARY ISSUE       | 26.04.2017 |
| B | DRAFT ISSUE             | 23.03.2017 |
| A | DRAFT ISSUE             | 26.02.2017 |

Issue Description Date Chk Auth

Architect

dwp

www.dwp.com

Project

THE STAR - MODIFICATION 13

Location

80 PYRMONT STREET  
PYRMONT NSW 2009

Client

THE STAR ENTERTAINMENT GROUP

**THE STAR**  
ENTERTAINMENT GROUP

周大福企業有限公司  
Chow Tai Fook Enterprises Limited

遠東發展有限公司  
Far East Consortium International Limited

Drawing

DEMOLITION PLAN - LEVEL B1

Scale Date Printed

As indicated @ A1 11/6/2018 12:05:12 PM

Project Number Drawing Number Issue


AUSYD160165 MOD13-AS07B1 G



File Name C:\projects\REVIT\local\2017\160165\_THE STAR\_MOD13\_CENTRAL\_2017.dwg



**dwp)**

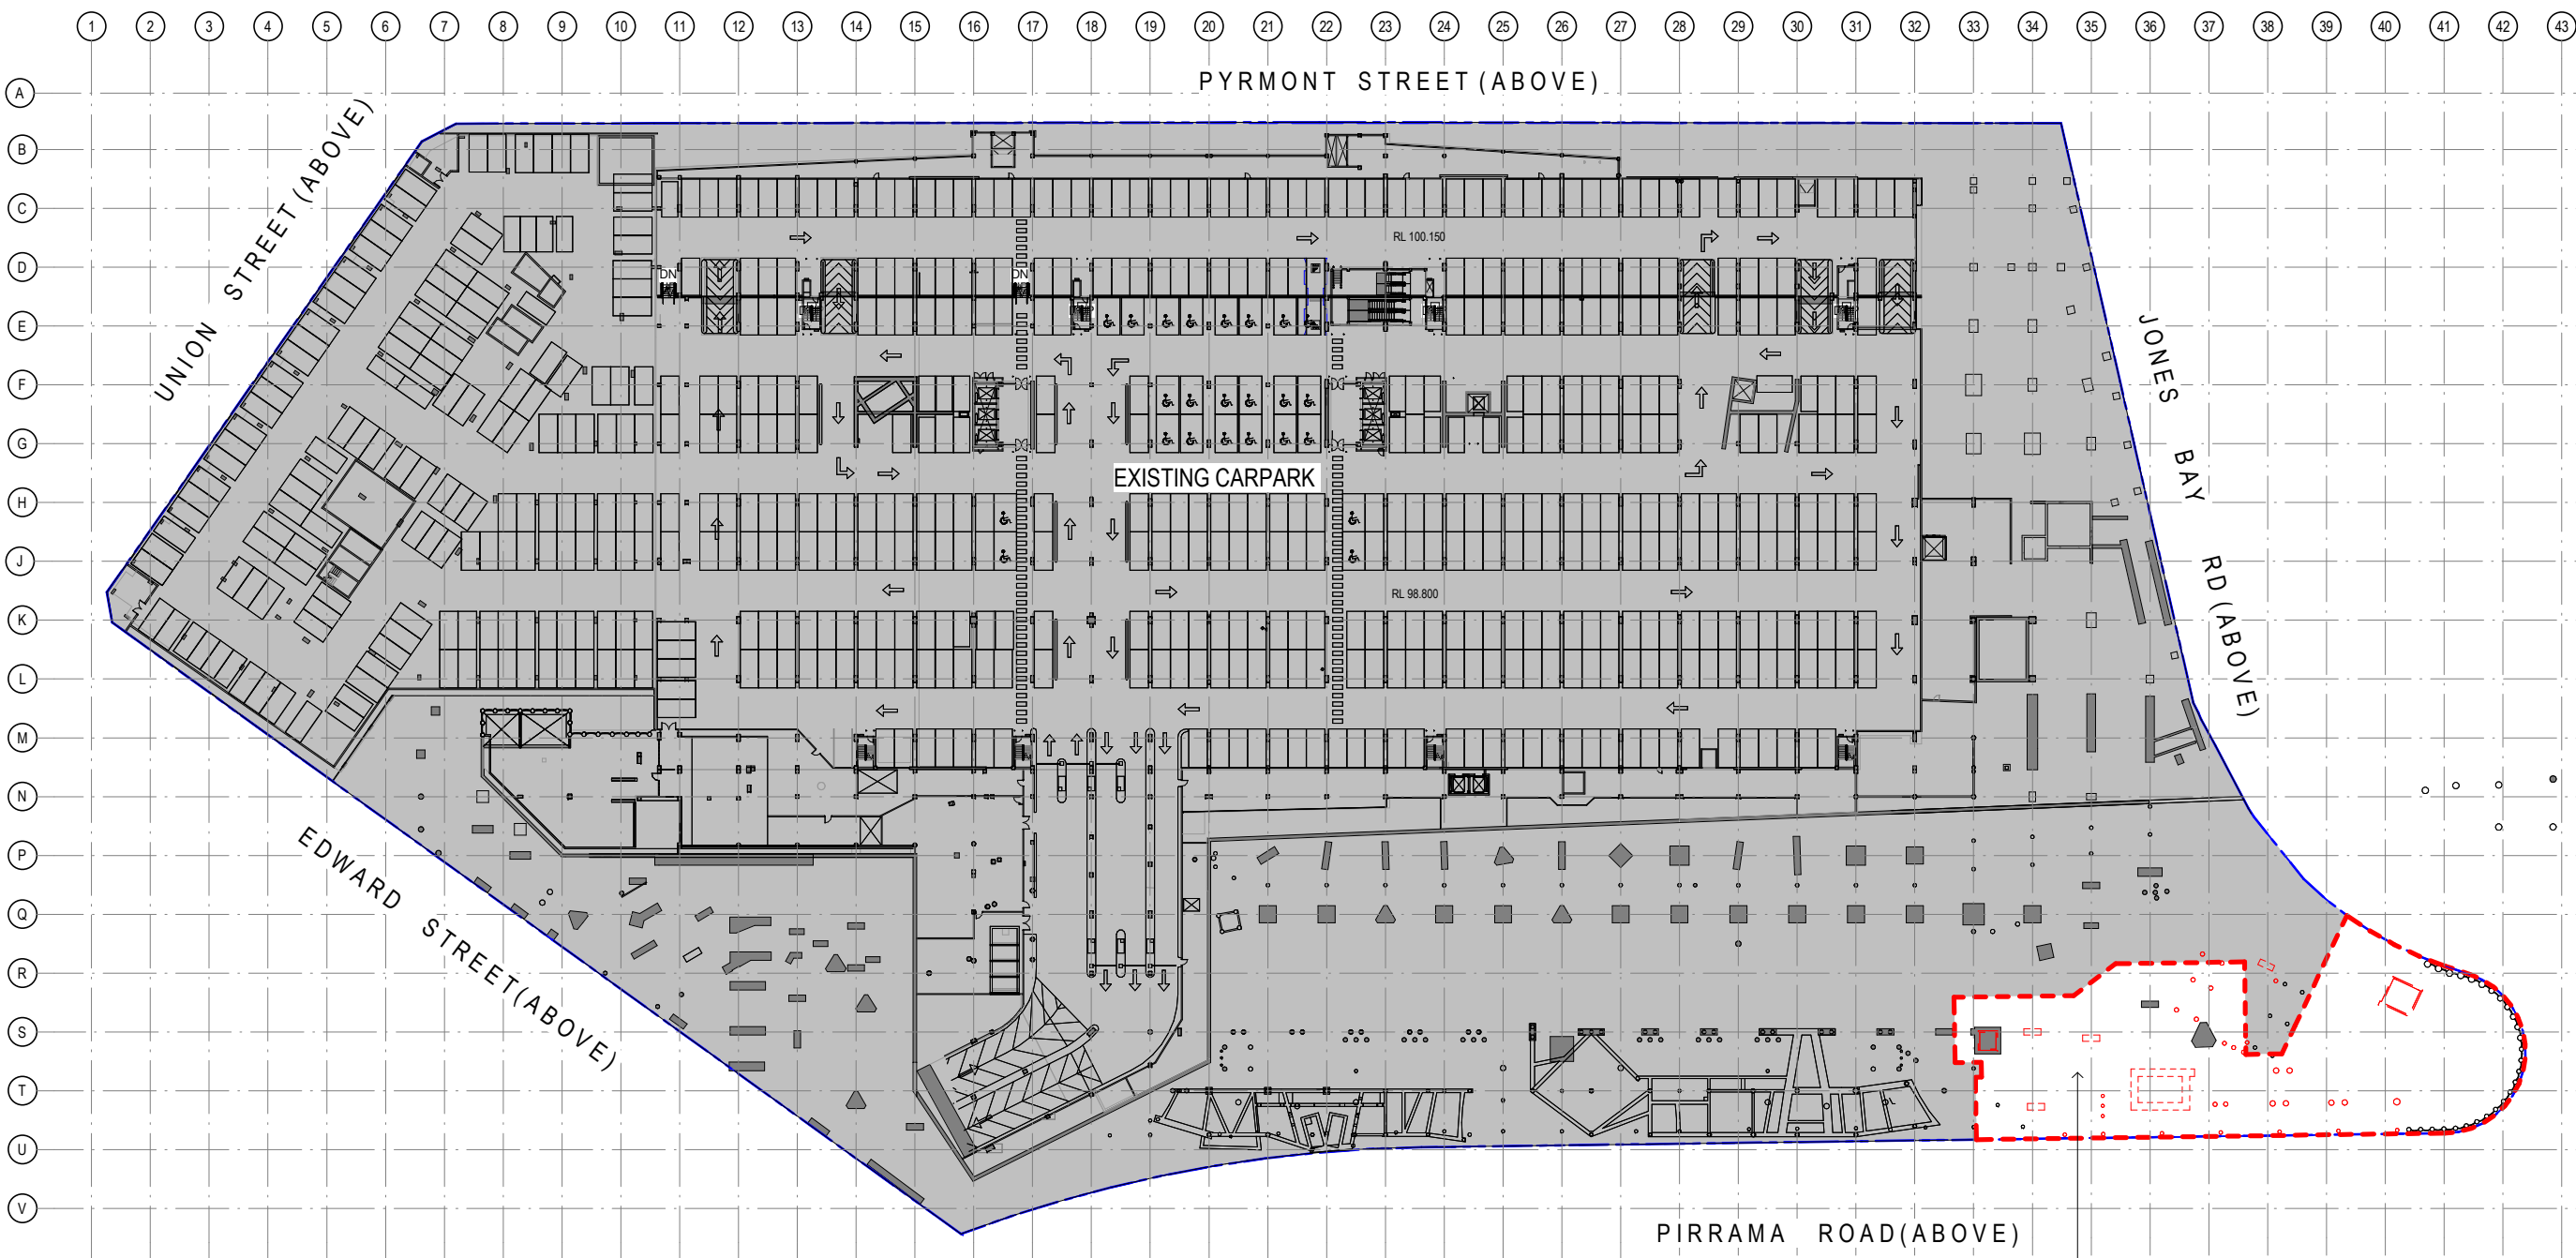

1 DEMOLITION PLAN - LEVEL B03  
1:500

DEMOLITION LEGEND:

- |                                                                                |                                                |                                      |                                                  |
|--------------------------------------------------------------------------------|------------------------------------------------|--------------------------------------|--------------------------------------------------|
| 01 REMOVE EXISTING FLOOR FINISHES & DEMOLISH EXISTING SLAB TO EXTENT INDICATED | 06 DEMOLISH EXISTING INTERNAL AMENITIES FITOUT | 12 DEMOLISH EXISTING PEDESTRIAN RAMP | 18 REMOVE EXISTING GLAZING & STRUCTURAL ASSEMBLY |
| 02 DEMOLISH EXISTING WALLS                                                     | 07 DEMOLISH EXISTING INTERNAL RETAIL FITOUT    | 13 REMOVE EXISTING SIGNAGE           | 19 REMOVE EXISTING PAVING                        |
| 03 DEMOLISH EXISTING CAR PARKING SPACES FOR NEW ACCESS RAMP                    | 08 REMOVE EXISTING WALL FINISHES               | 14 REMOVE EXISTING BALUSTRADE        | 20 DEMOLISH WHOLE STRUCTURE                      |
| 04 DEMOLISH EXISTING KERBING                                                   | 09 DEMOLISH EXISTING PEDESTRIAN STAIRS /RAMP   | 15 DEMOLISH EXISTING ROOF / CANOPY   | EXISTING WALLS/ COLUMNS RETAINED                 |
| 05 DEMOLISH / RELOCATE EXISTING FOOD PREPARATION AREAS                         | 10 REMOVE EXISTING FLOOR FINISHES              | 16 REMOVE EXISTING COLUMNS           | DEMOLITION                                       |
|                                                                                | 11 REMOVE EXISTING LIFT                        | 17 REMOVE EXISTING FLAG POLES        | AREAS NOT IN SCOPE OF WORKS                      |
|                                                                                |                                                |                                      | DEMOLISHED FLOOR SLAB                            |

Notes  
The information contained in this document is copyright and may not be used or reproduced for any other project or purpose.  
Verify all dimensions and levels on site and report any discrepancies to dwp for direction prior to the commencement of work.  
Drawings are to be read in conjunction with all other contract documents.  
Use figured dimensions only. Do not scale from drawings. dwp cannot guarantee the accuracy of content and format for copies of drawings issued electronically.  
The completion of the Issue Details Checked and Authorised section is confirmation of the status of the drawing. The drawing shall not be used for direction prior to the commencement of work.  
authorised for issue.

© dwp Australia Pty Ltd  
Registered Business Name dwp Australia ABN 37 169 328 018  
David Rose Nominated Architect NSW APRG 4862

Consultants

Planner, Heritage & Social  
URBIS

Structural & Civil Engineer  
TAYLOR THOMSON WHITTING



Structural, Mechanical & Fire  
Protection Engineer  
WSP/PARSONS  
BRINCKERHOFF


Electrical, Communications &  
Hydraulic Engineer  
UMOW LAI

BCA Consultant  
McKenzie Group

GENERAL LEVELS NOTE:

RLs SHOWN ON  
ARCHITECTURAL DRAWINGS  
ARE 100m ABOVE AHD  
(AUSTRALIAN HEIGHT DATUM).

North

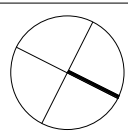

DA - RESPONSE TO SUBMISSION  
NOT TO BE USED DURING CONSTRUCTION

|   |                         |            |
|---|-------------------------|------------|
| G | RESPONSE TO SUBMISSIONS | 02.11.2018 |
| F | MOD13 SUBMISSION        | 11.08.2017 |
| E | DRAFT ISSUE             | 21.06.2017 |
| D | DRAFT ISSUE             | 31.05.2017 |
| C | PRELIMINARY ISSUE       | 26.04.2017 |
| B | DRAFT ISSUE             | 23.03.2017 |
| A | DRAFT ISSUE             | 26.02.2017 |

Issue Description Date CHK Auth  
Architect  
dwp  
www.dwp.com

Project  
THE STAR - MODIFICATION 13

Location  
80 PYRMONT STREET  
PYRMONT NSW 2009

Client

THE STAR ENTERTAINMENT GROUP

**THE STAR**  
ENTERTAINMENT GROUP

周大福企業有限公司  
Chow Tai Fook Enterprises Limited

遠東發展有限公司  
Far East Consortium International Limited

Drawing


DEMOLITION PLAN - LEVEL B3

Scale Date Printed  
As indicated @ A1 11/6/2018 12:07:52 PM  
Project Number Drawing Number Issue

AUSYD160165 MOD13-AS07B3 G


File Name C:\projects\REVIT\local\2017\160165\_THE STAR\_MOD13\_CENTRAL\_2017.dwg



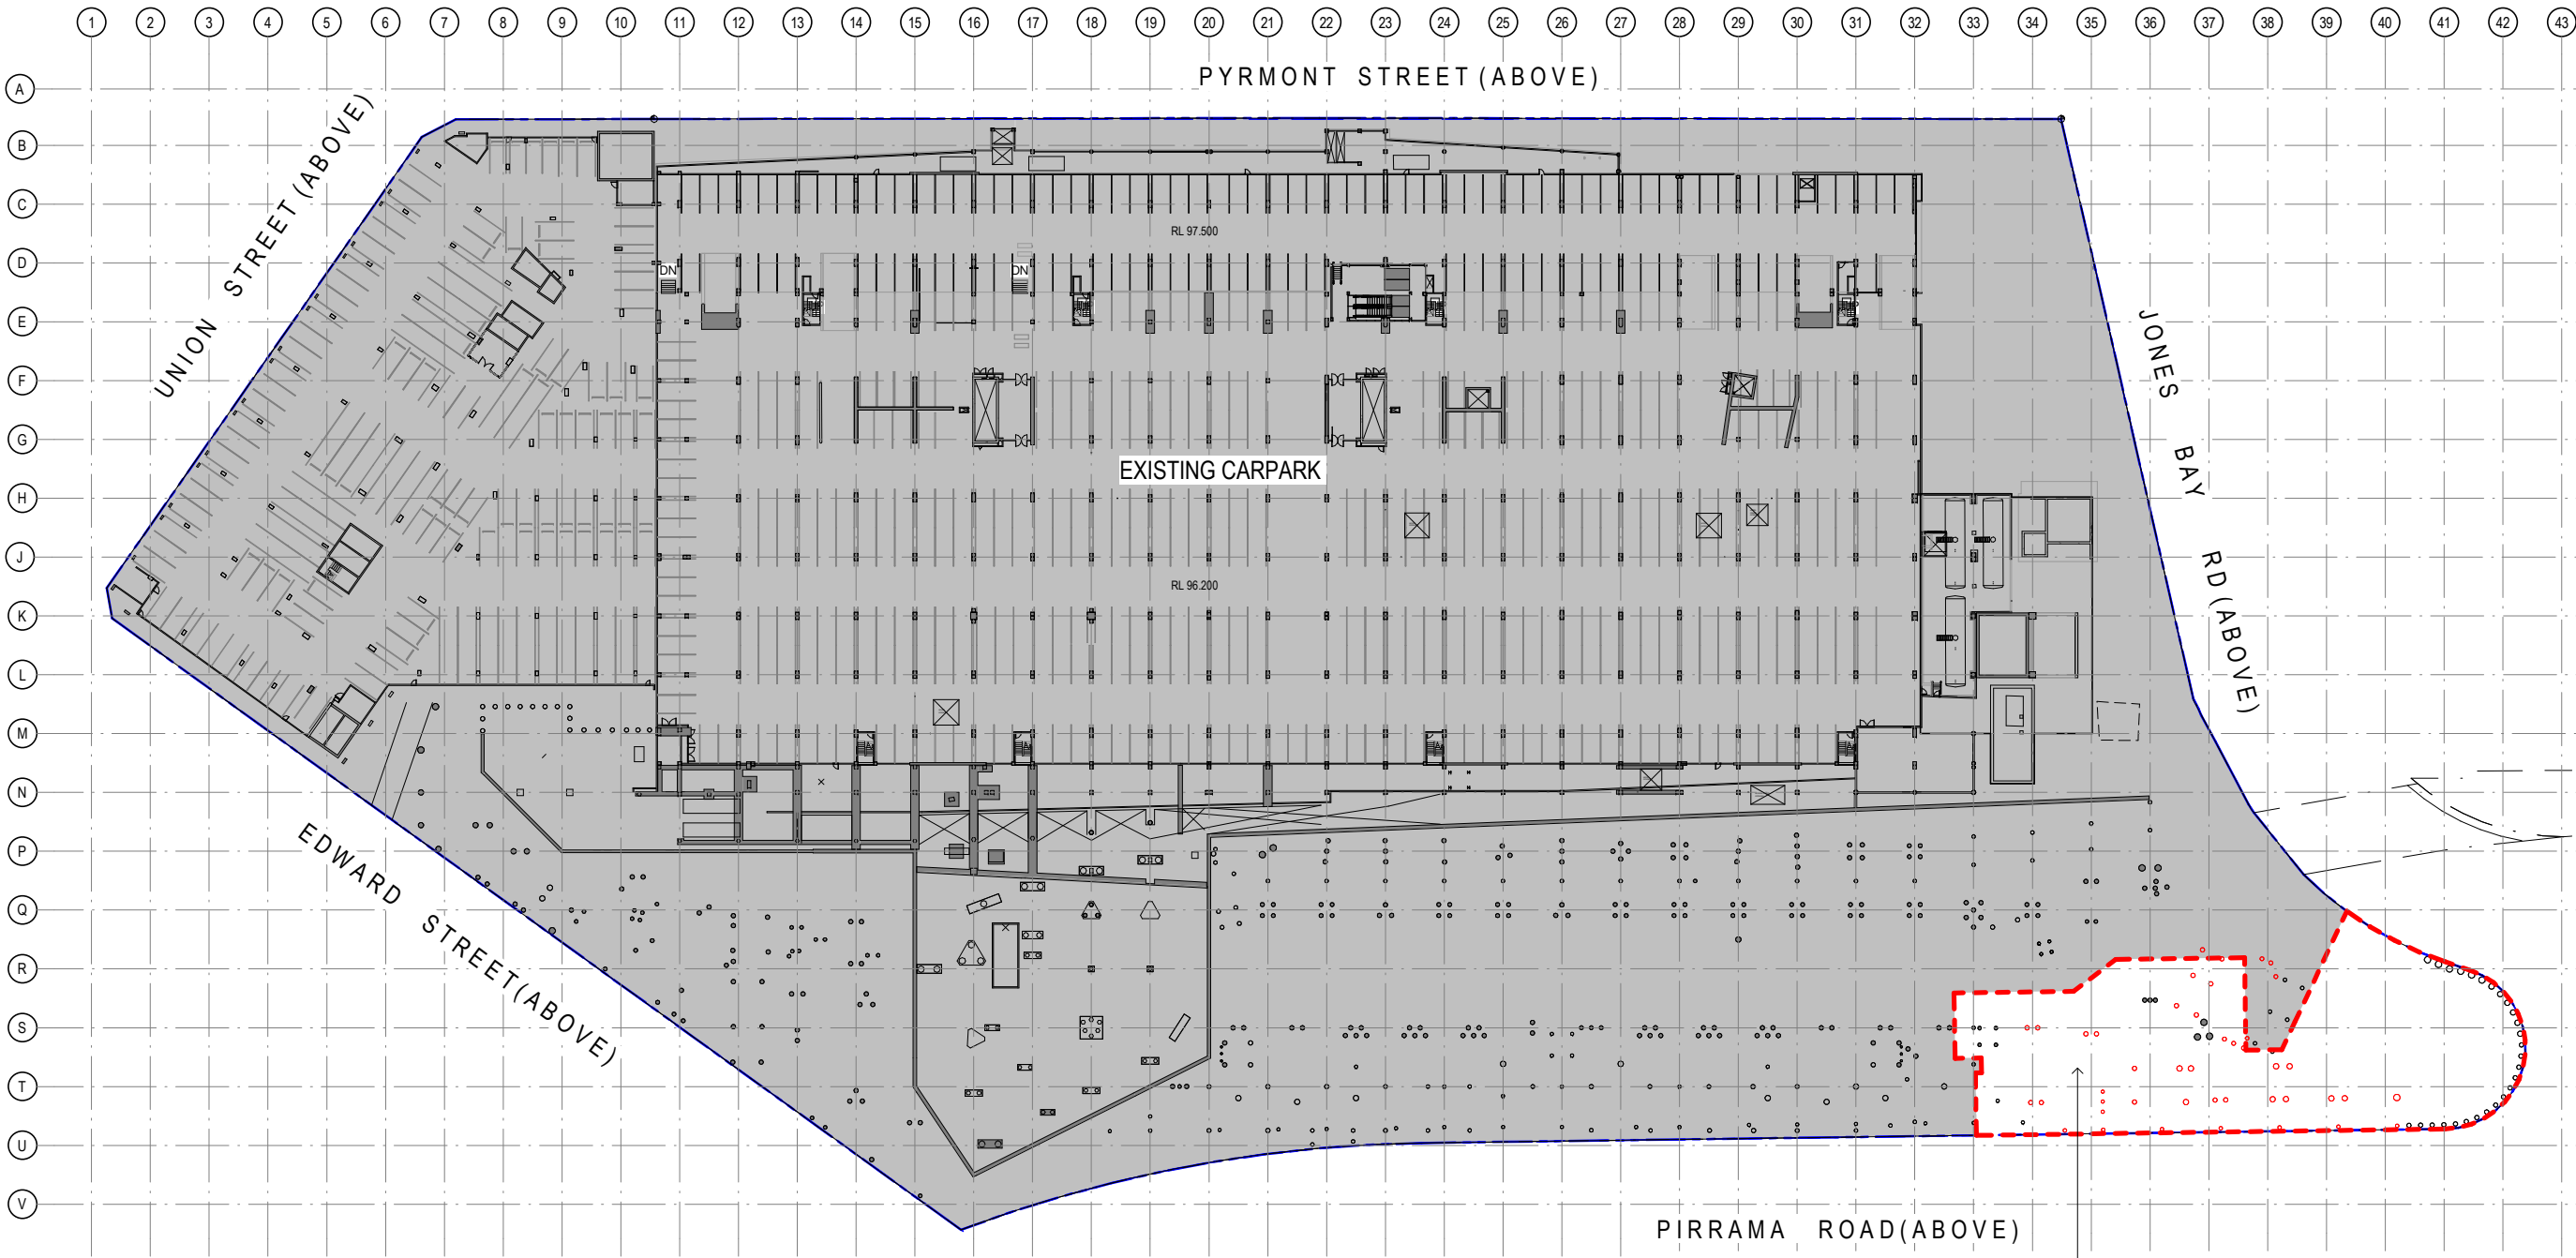

1 DEMOLITION PLAN - LEVEL B04  
1:500

- DEMOLITION LEGEND:**
- |                                                                                |                                                |                                      |                                                  |
|--------------------------------------------------------------------------------|------------------------------------------------|--------------------------------------|--------------------------------------------------|
| 01 REMOVE EXISTING FLOOR FINISHES & DEMOLISH EXISTING SLAB TO EXTENT INDICATED | 06 DEMOLISH EXISTING INTERNAL AMENITIES FITOUT | 12 DEMOLISH EXISTING PEDESTRIAN RAMP | 18 REMOVE EXISTING GLAZING & STRUCTURAL ASSEMBLY |
| 02 DEMOLISH EXISTING WALLS                                                     | 07 DEMOLISH EXISTING INTERNAL RETAIL FITOUT    | 13 REMOVE EXISTING SIGNAGE           | 19 REMOVE EXISTING PAVING                        |
| 03 DEMOLISH EXISTING WALL FINISHES                                             | 08 REMOVE EXISTING BALUSTRADE                  | 14 REMOVE EXISTING ROOF / CANOPY     | 20 DEMOLISH WHOLE STRUCTURE                      |
| 04 DEMOLISH EXISTING CAR PARKING SPACES FOR NEW ACCESS RAMP                    | 09 REMOVE EXISTING PEDESTRIAN STAIRS / RAMP    | 15 REMOVE EXISTING FLOOR FINISHES    | 21 EXISTING WALLS/ COLUMNS RETAINED              |
| 05 DEMOLISH EXISTING KERBING                                                   | 10 REMOVE EXISTING FLOOR FINISHES              | 16 REMOVE EXISTING COLUMNS           | 22 DEMOLITION                                    |
| 06 DEMOLISH / RELOCATE EXISTING FOOD PREPARATION AREAS                         | 11 REMOVE EXISTING LIFT                        | 17 REMOVE EXISTING FLAG POLES        | 23 AREAS NOT IN SCOPE OF WORKS                   |
|                                                                                |                                                |                                      | 24 DEMOLISHED FLOOR SLAB                         |

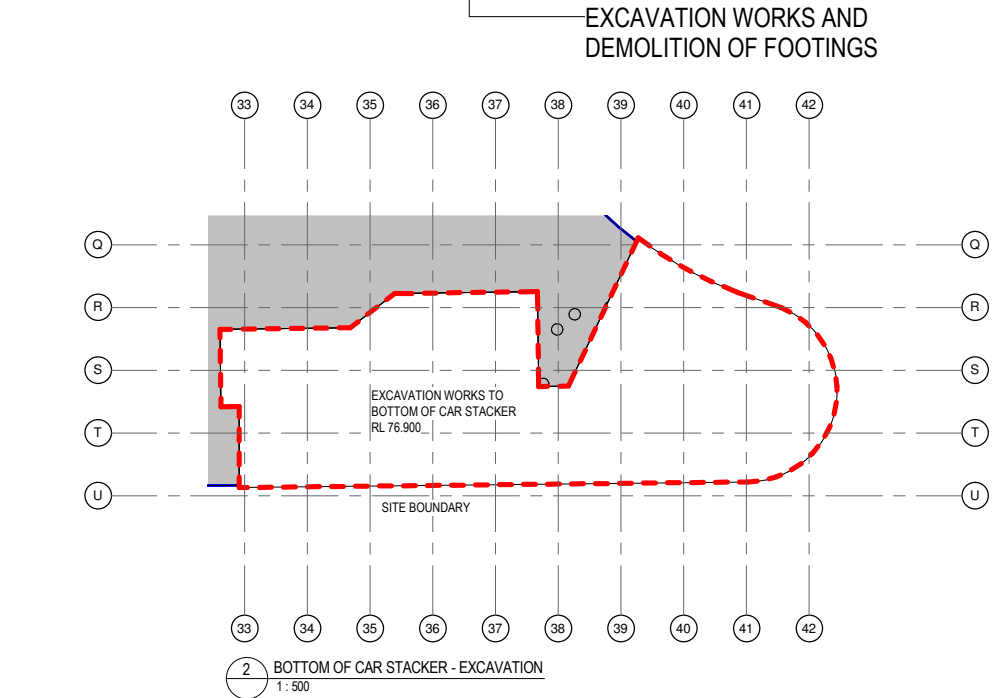

2 BOTTOM OF CAR STACKER - EXCAVATION  
1:500

Notes  
The information contained in this document is copyright and may not be used or reproduced for any other project or purpose.  
Verify all dimensions and levels on site and report any discrepancies to dwp for direction prior to the commencement of work.  
Drawings are to be read in conjunction with all other contract documents.  
Use figured dimensions only. Do not scale from drawings. dwp cannot guarantee the accuracy of content and format for copies of drawings issued electronically.  
The completion of the Issue Details Checked and Authorised section is confirmation of the status of the drawing. The drawing shall not be used for construction unless endorsed 'For Construction' and authorised for issue.

© dwp Australia Pty Ltd  
Registered Business Name dwp Australia ABN 37 169 328 018  
David Rose Nominated Architect NSW APRG 4862

**Consultants**  
**Planner, Heritage & Social**  
URBIS


**Structural & Civil Engineer**  
TAYLOR THOMSON WHITTING

**Structural, Mechanical & Fire Protection Engineer**  
WSP  
PARSONS  
BRINCKERHOFF

**Electrical, Communications & Hydraulic Engineer**  
UMOW LAI

**BCA Consultant**  
McKenzie Group

**GENERAL LEVELS NOTE:**  
RLs SHOWN ON ARCHITECTURAL DRAWINGS ARE 100m ABOVE AHD (AUSTRALIAN HEIGHT DATUM).

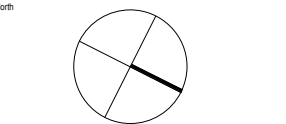

**DA - RESPONSE TO SUBMISSION**  
NOT TO BE USED DURING CONSTRUCTION

|   |                         |            |
|---|-------------------------|------------|
| H | RESPONSE TO SUBMISSIONS | 02.11.2018 |
| G | MOD13 SUBMISSION        | 11.06.2017 |
| F | DRAFT ISSUE             | 21.06.2017 |
| E | DRAFT ISSUE             | 07.06.2017 |
| D | DRAFT ISSUE             | 31.05.2017 |
| C | PRELIMINARY ISSUE       | 26.04.2017 |
| B | DRAFT ISSUE             | 23.03.2017 |
| A | DRAFT ISSUE             | 26.02.2017 |

Issue Description Date Chk Auth  
Architect  
dwp  
www.dwp.com

Project  
THE STAR - MODIFICATION 13

Location  
80 PYRMONT STREET  
PYRMONT NSW 2009

Client  
THE STAR ENTERTAINMENT GROUP

**THE STAR ENTERTAINMENT GROUP**

周大福企業有限公司  
Chow Tai Fook Enterprises Limited

遠東發展有限公司  
Far East Consortium International Limited


Drawing  
DEMOLITION PLAN - LEVEL B4

Scale As indicated @ A1 Date Printed 11/6/2018 12:08:54 PM  
Project Number Drawing Number Issue

AUSYD160165 MOD13-AS07B4 H



File Name C:\projects\REVIT\local\2017\160165\_THE STAR\_MOD13\_CENTRAL\_2017.dwg

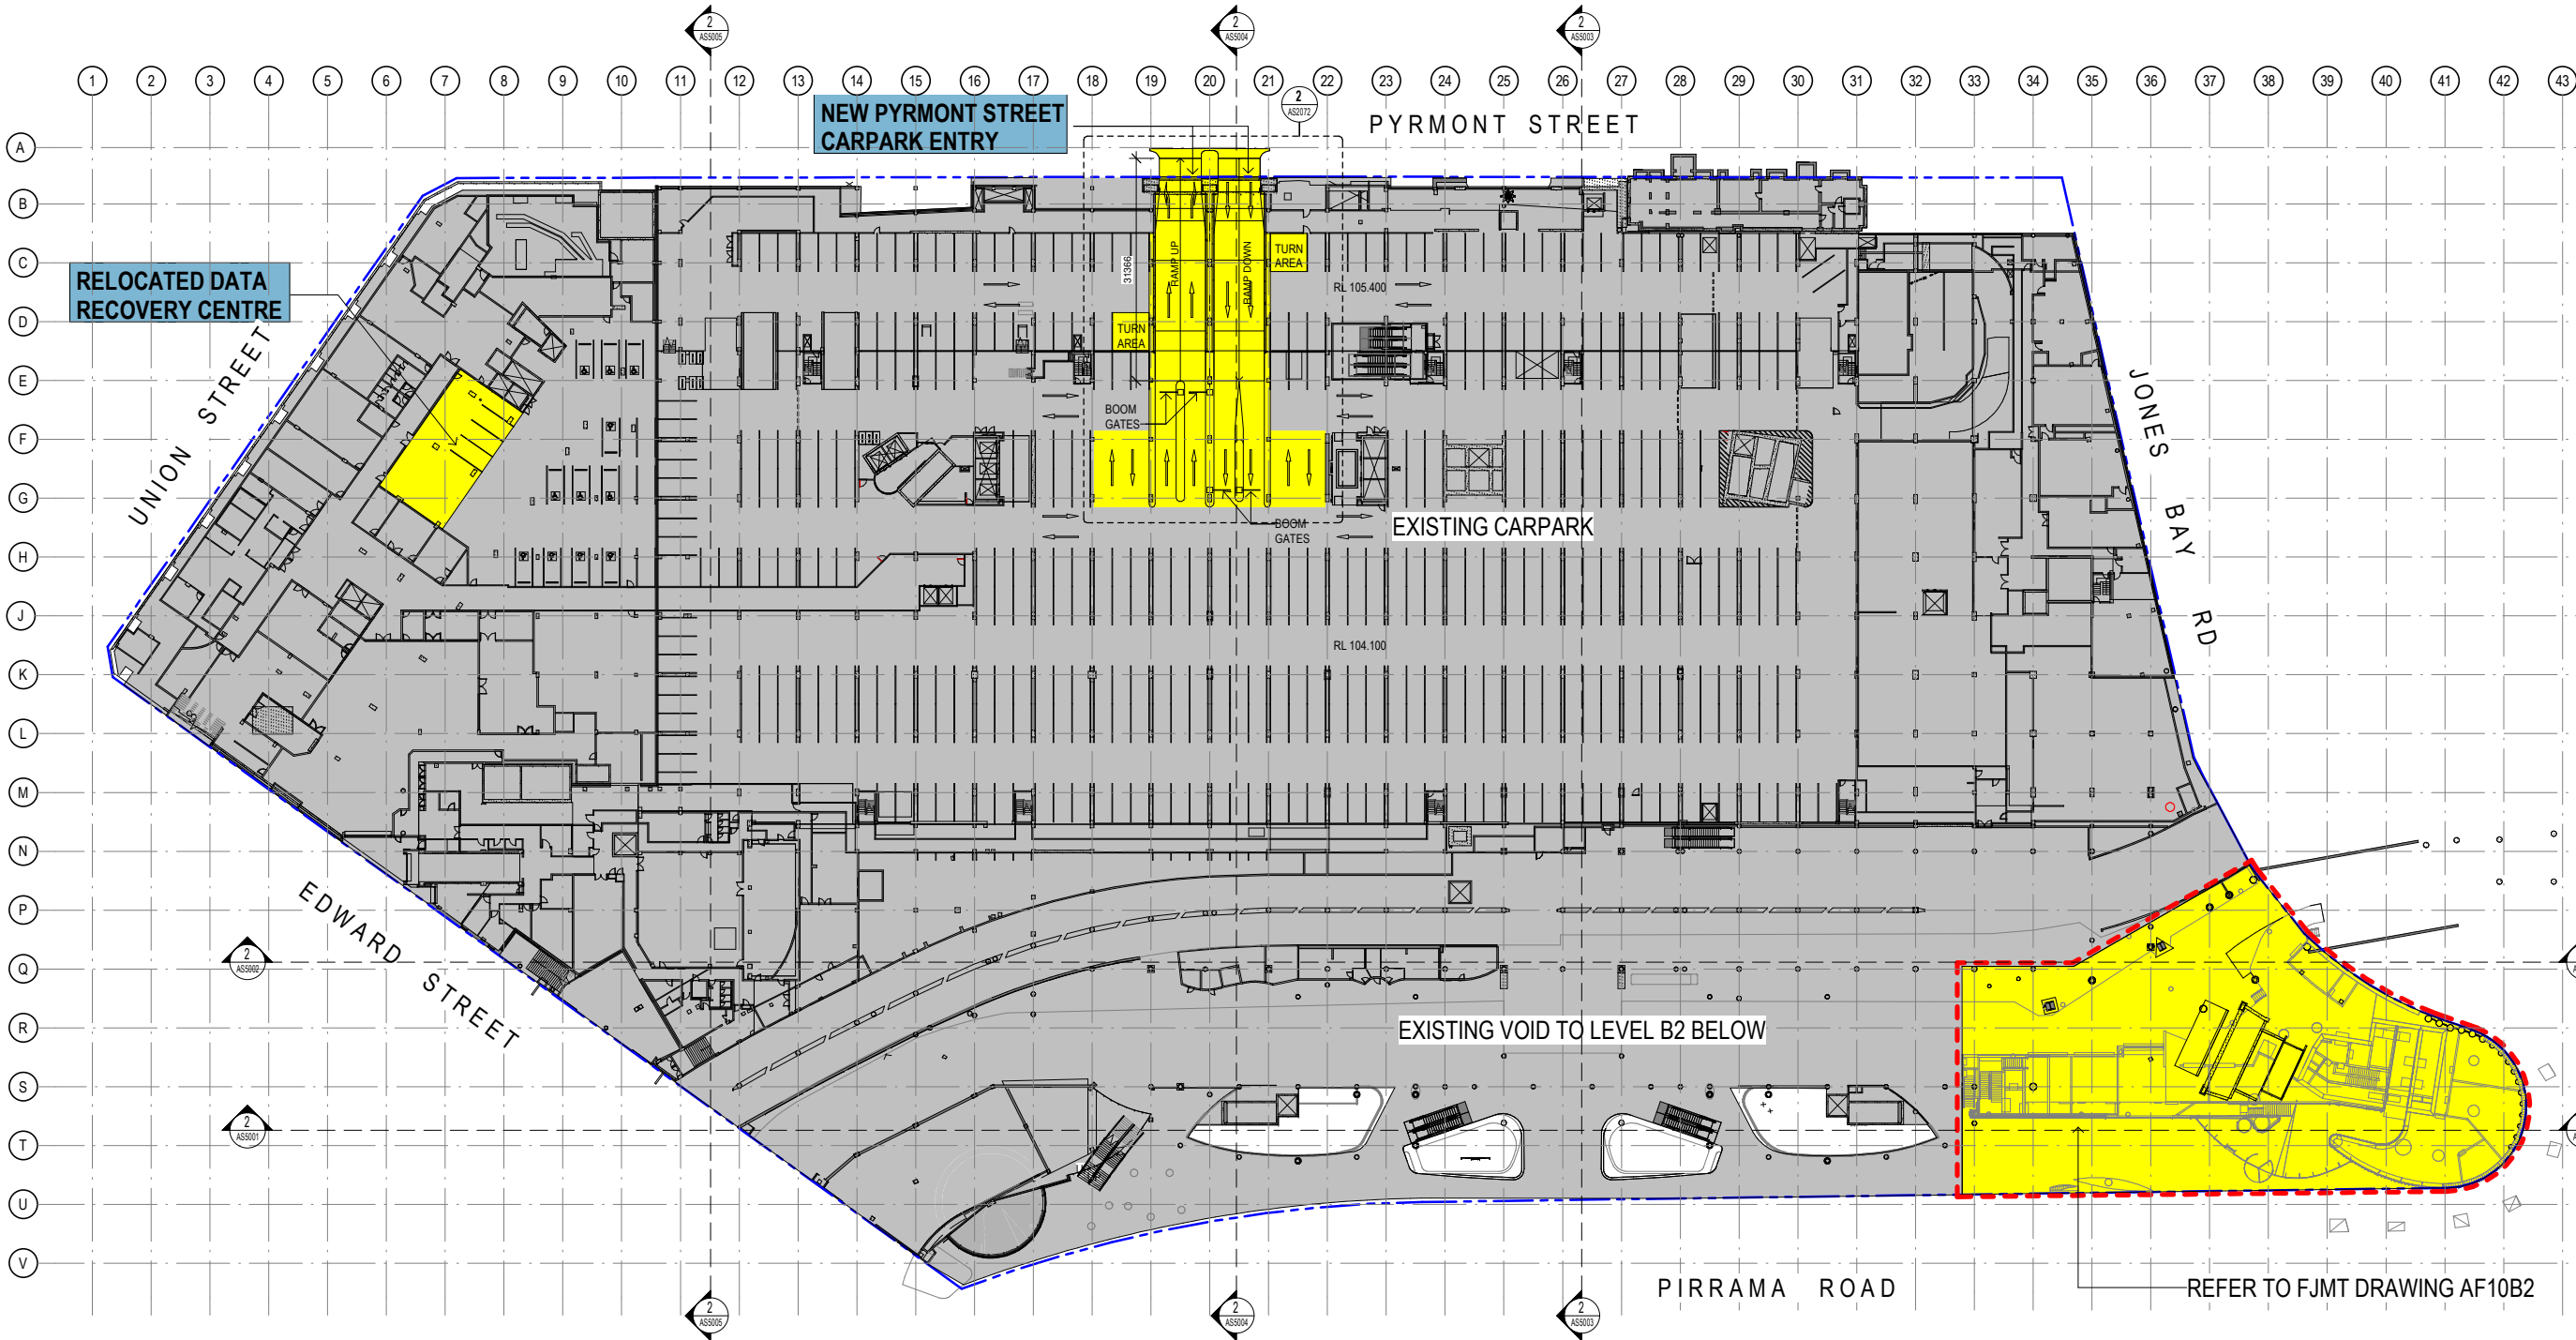

1 PROPOSED SITE PLAN - LEVEL B1  
1:500

Notes  
The information contained in this document is copyright and may not be used or reproduced for any other project or purpose.  
Verify all dimensions and levels on site and report any discrepancies to dwp for direction prior to the commencement of work.  
Drawings are to be read in conjunction with all other contract documents.  
Use figured dimensions only. Do not scale from drawings. dwp cannot guarantee the accuracy of content and format for copies of drawings issued electronically.  
The completion of the Issue Details Checked and Authorised section is confirmation of the status of the drawing. The drawing shall not be used for construction unless endorsed 'For Construction' and authorised for issue.  
© dwp Australia Pty Ltd  
Registered Business Name dwp Australia ABN 37 169 328 018  
David Rose Nominated Architect NSW APRG 4862

- Consultants
- Planner, Heritage & Social  
URBIS
- Structural & Civil Engineer  
TAYLOR THOMSON WHITTING **TTW** Taylor Thomson Whitting
- Structural, Mechanical & Fire  
Protection Engineer  
WSP/PARSONS  
BRINCKERHOFF **WSP** PARSONS BRINCKERHOFF
- Electrical, Communications &  
Hydraulic Engineer  
UMBOW LAI **UMBOW LAI**
- BCA Consultant  
McKenzie Group **mckenzie group**

**GENERAL LEVELS NOTE:**  
RLs SHOWN ON  
ARCHITECTURAL DRAWINGS  
ARE 100m ABOVE AHD  
(AUSTRALIAN HEIGHT DATUM).

**LEGEND**

- PROPOSED WORKS
- EXISTING
- FJMT SCOPE OF WORKS

North

**DA - RESPONSE TO SUBMISSION**  
NOT TO BE USED DURING CONSTRUCTION

|   |                         |            |
|---|-------------------------|------------|
| G | RESPONSE TO SUBMISSIONS | 02.11.2018 |
| F | MOD13 SUBMISSION        | 11.08.2017 |
| E | DRAFT ISSUE             | 21.06.2017 |
| D | DRAFT ISSUE             | 31.05.2017 |
| C | PRELIMINARY ISSUE       | 26.04.2017 |
| B | DRAFT ISSUE             | 23.03.2017 |
| A | DRAFT ISSUE             | 26.02.2017 |

Issue Description Date Ck Auth  
Architect  
dwp  
www.dwp.com

Project  
THE STAR - MODIFICATION 13

Location  
80 PYRMONT STREET  
PYRMONT NSW 2009

Client  
THE STAR ENTERTAINMENT GROUP

**THE STAR**  
ENTERTAINMENT GROUP  
周大福企業有限公司  
Chow Tai Fook Enterprises Limited

遠東發展有限公司  
Far East Consortium International Limited


Drawing  
PROPOSED SITE PLAN - LEVEL B1

Scale Date Printed  
1:500 @A1 11/6/2018 12:49:11 PM  
Project Number Drawing Number Issue


AUSYD160165 MOD13-AS10B1 G



File Name C:\projects\REVIT\local\2017160165\_THE STAR\_MOD13\_CENTRAL\_2017.dwg

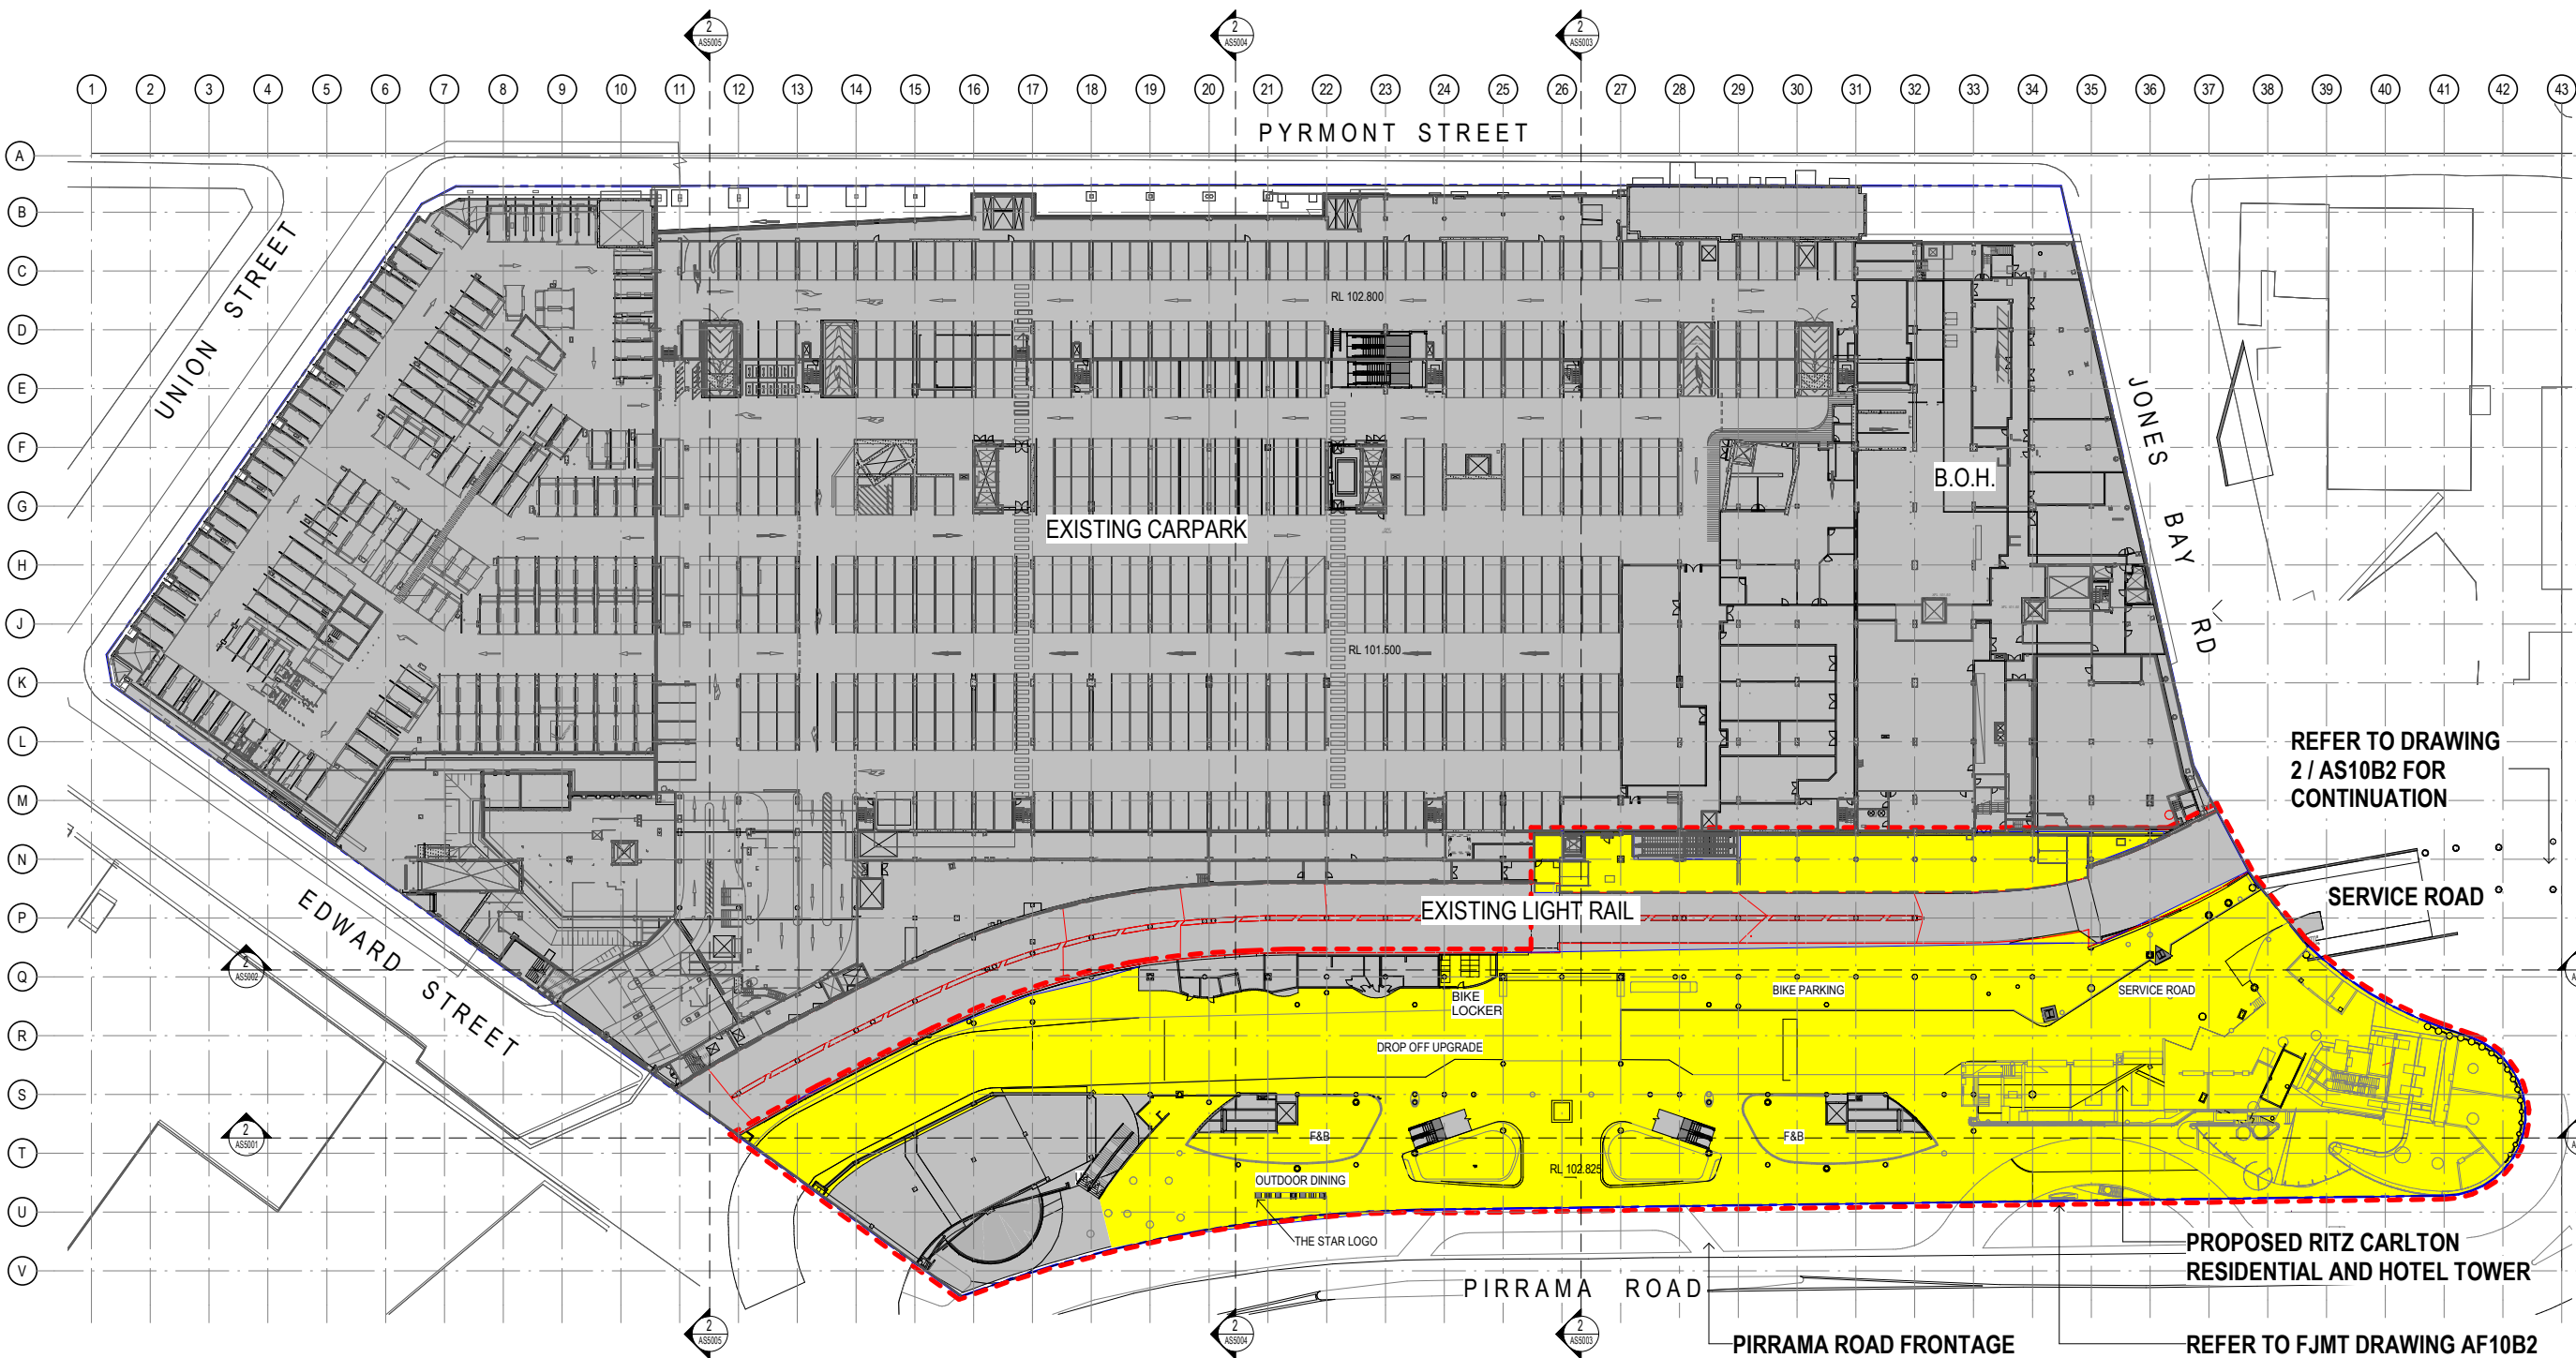

1 PROPOSED SITE PLAN - LEVEL B02  
1:500

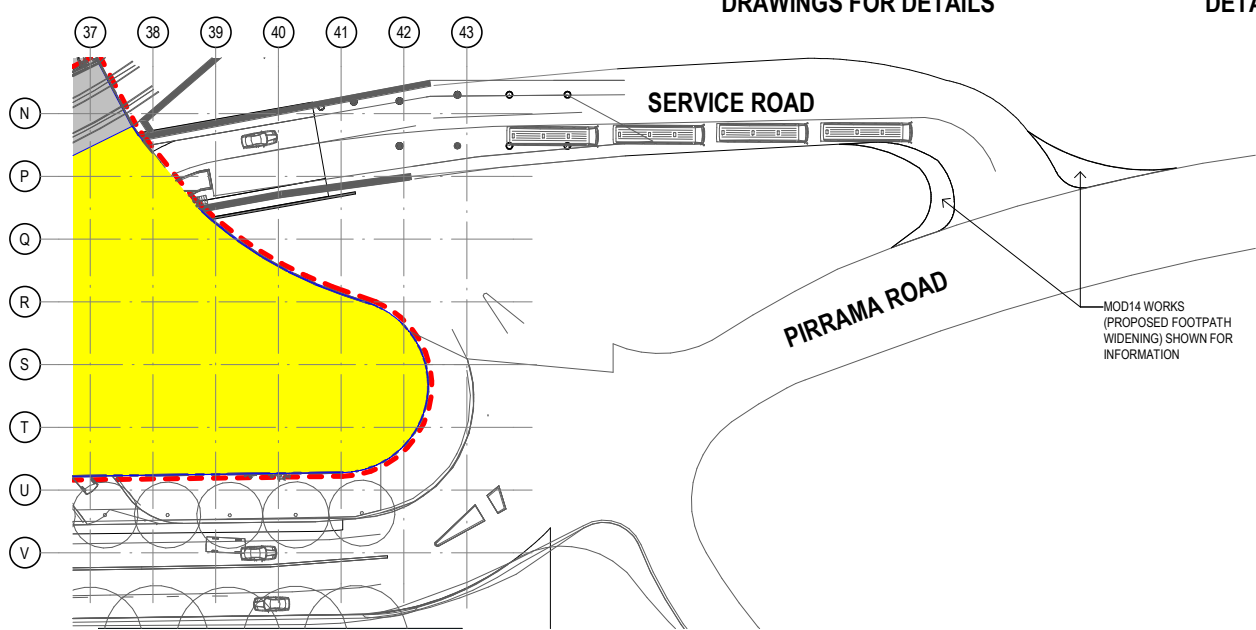


2 PROPOSED SITE PLAN - LEVEL B02 EXIT ROAD TO PIRRAMA ROAD  
1:500

Notes  
The information contained in this document is copyright and may not be used or reproduced for any other project or purpose.  
Verify all dimensions and levels on site and report any discrepancies to dwp for direction prior to the commencement of work.  
Drawings are to be read in conjunction with all other contract documents.  
Use figured dimensions only. Do not scale from drawings. dwp cannot guarantee the accuracy of content and format for copies of drawings issued electronically.  
The completion of the Issue Details Checked and Authorised section is confirmation of the status of the drawing. The drawing shall not be used for construction unless endorsed 'For Construction' and authorised for issue.  
© dwp Australia Pty Ltd  
Registered Business Name dwp Australia ABN 37 169 328 018  
David Rose Nominated Architect NSW APR 4882

Consultants  
Planner, Heritage & Social  
URBIS  
Structural & Civil Engineer  
TAYLOR THOMSON WHITTING  
TTW  
Structural, Mechanical & Fire  
Protection Engineer  
WSP  
PARSONS  
BRINCKERHOFF  
Electrical, Communications &  
Hydraulic Engineer  
UMBW LAI  
BCA Consultant  
McKenzie Group  
mckenzie  
group

GENERAL LEVELS NOTE:  
RLs SHOWN ON  
ARCHITECTURAL DRAWINGS  
ARE 100m ABOVE AHD  
(AUSTRALIAN HEIGHT DATUM).

LEGEND  
PROPOSED WORKS  
EXISTING  
FJMT SCOPE OF WORKS

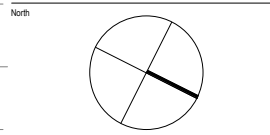

DA - RESPONSE TO SUBMISSION  
NOT TO BE USED DURING CONSTRUCTION

|             |                         |            |     |      |
|-------------|-------------------------|------------|-----|------|
| G           | RESPONSE TO SUBMISSIONS | 02.11.2018 |     |      |
| F           | MOD13 SUBMISSION        | 11.08.2017 |     |      |
| E           | DRAFT ISSUE             | 21.06.2017 |     |      |
| D           | DRAFT ISSUE             | 31.05.2017 |     |      |
| C           | PRELIMINARY ISSUE       | 26.04.2017 |     |      |
| B           | DRAFT ISSUE             | 23.03.2017 |     |      |
| A           | DRAFT ISSUE             | 26.02.2017 |     |      |
| Issue       | Description             | Date       | Chk | Auth |
| Architect   |                         |            |     |      |
| dwp         |                         |            |     |      |
| www.dwp.com |                         |            |     |      |

Project  
THE STAR - MODIFICATION 13

Location  
80 PYRMONT STREET  
PYRMONT NSW 2009

Client  
THE STAR ENTERTAINMENT GROUP

THE STAR  
ENTERTAINMENT GROUP

周大福企業有限公司  
Chow Tai Fook Enterprises Limited

遠東發展有限公司  
Far East Consortium International Limited


Drawing  
PROPOSED SITE PLAN - LEVEL B2

Scale  
1:500 @A1  
Date Printed  
11/6/2018 12:53:04 PM  
Project Number  
Drawing Number  
Issue

AUSYD160165 MOD13-AS10B2 G



File Name C:\projects\REVIT\local\2017\160165\_THE STAR\_MOD13\_CENTRAL\_2017.dwg

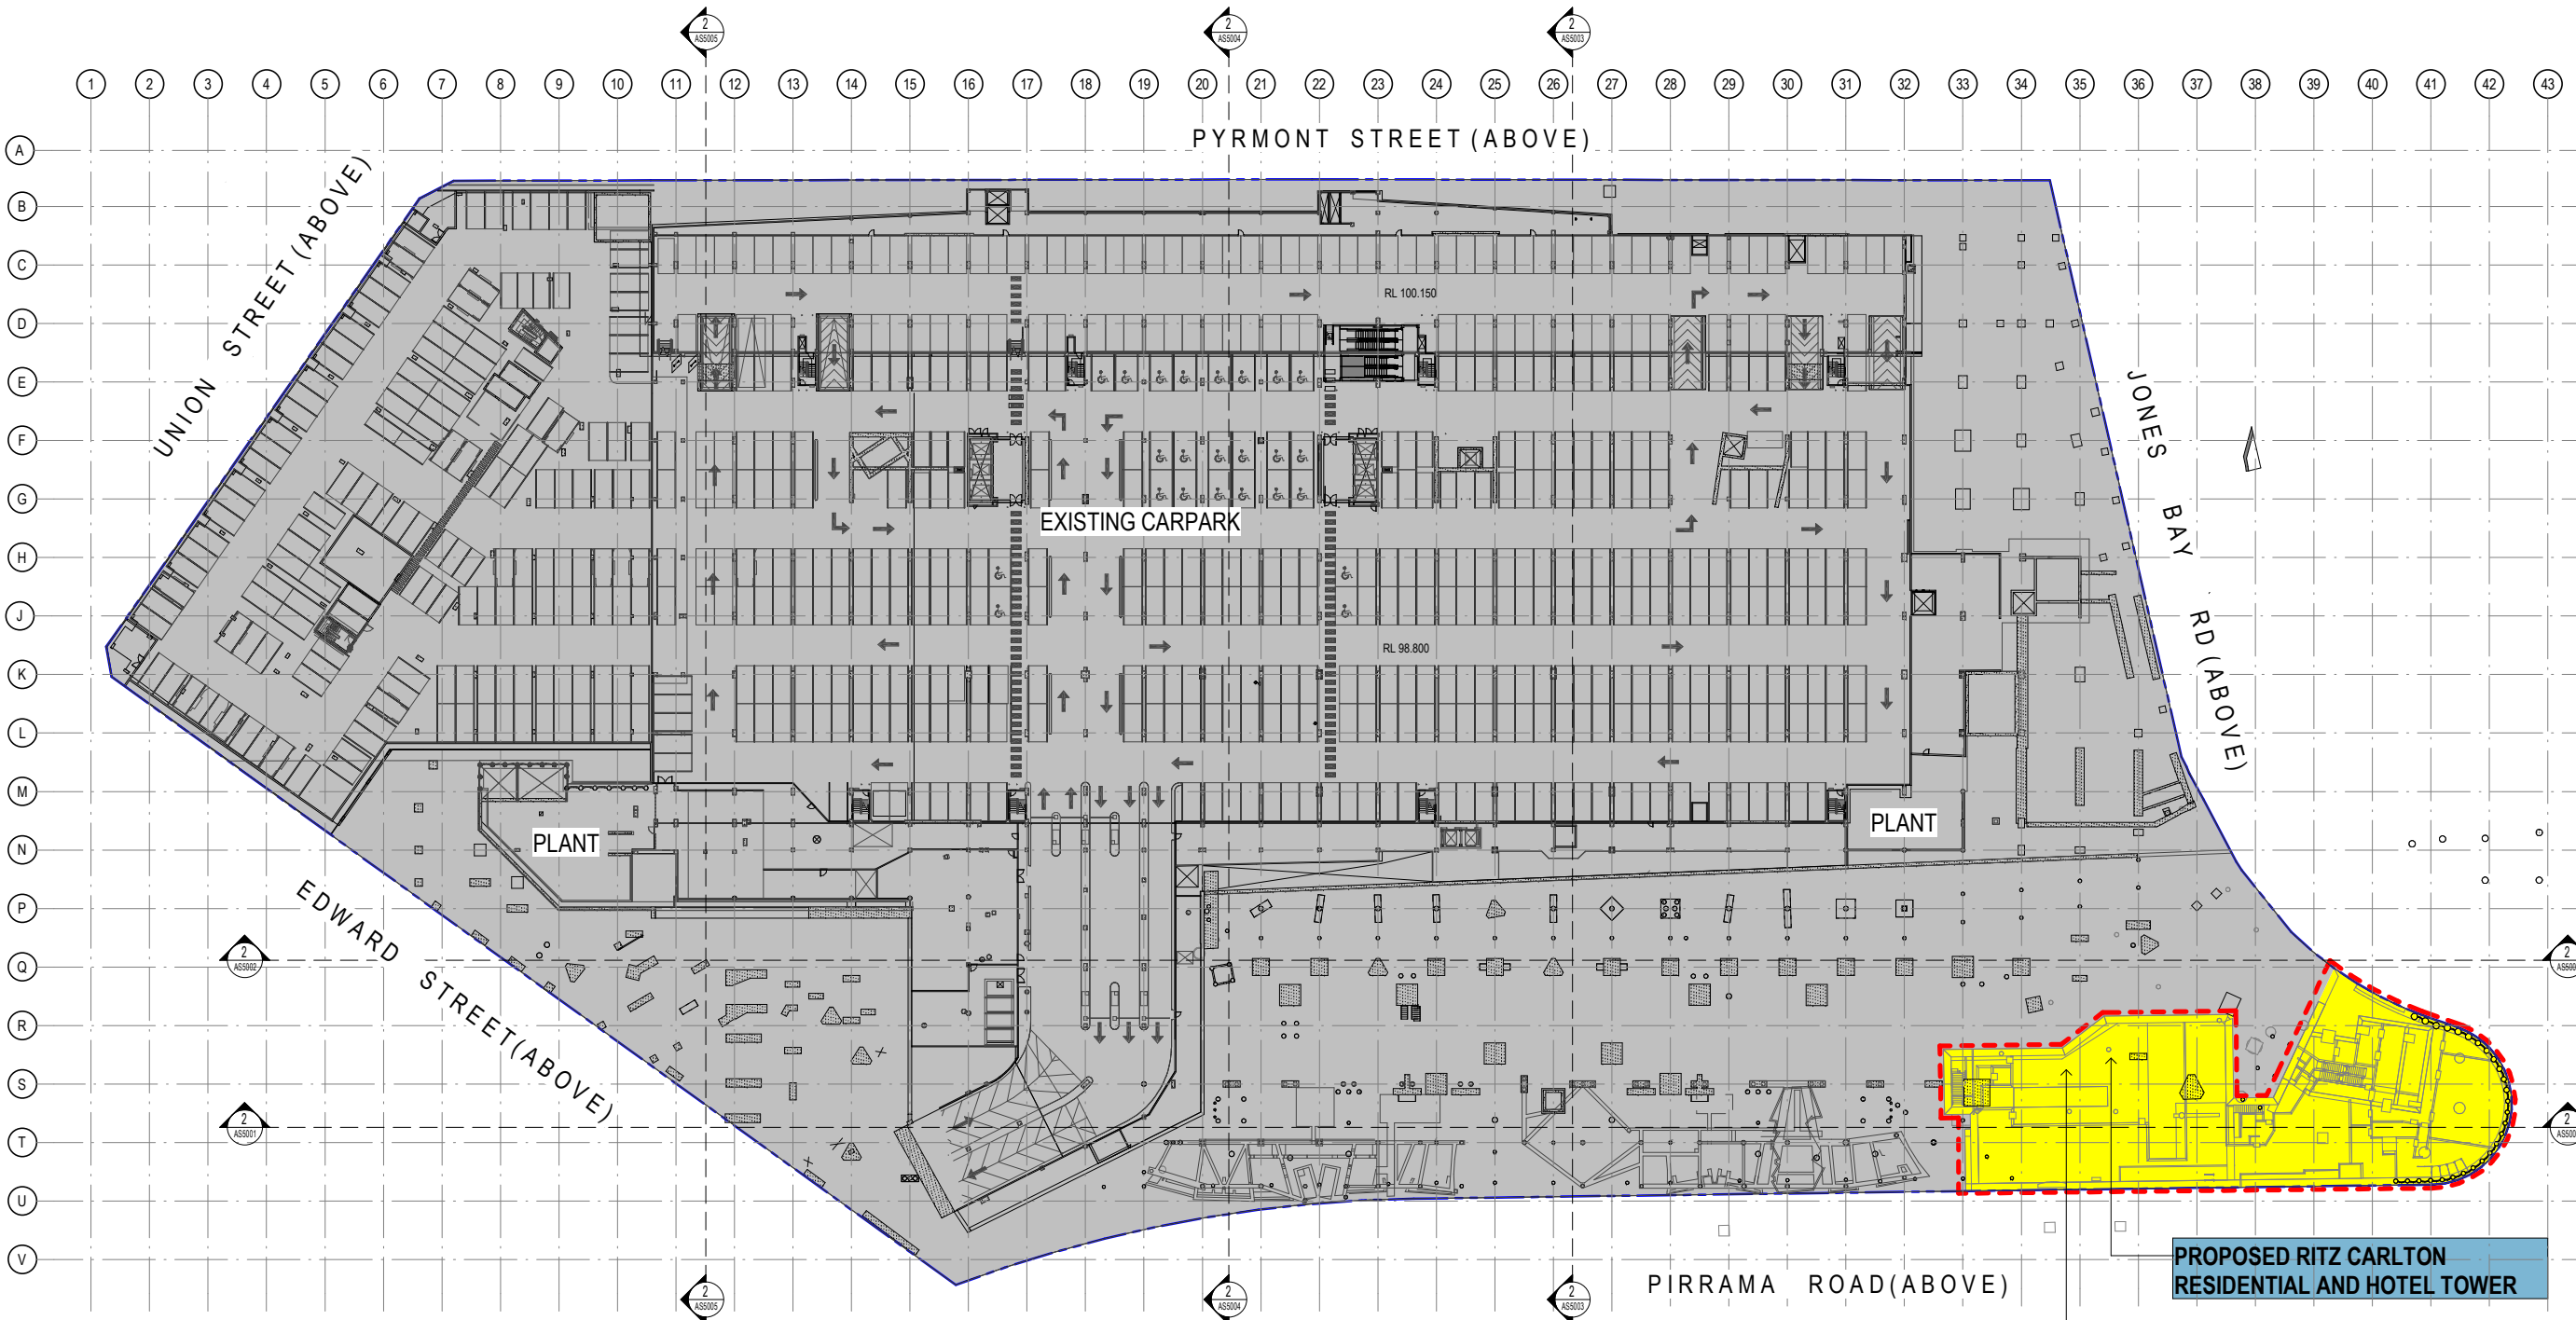

1 PROPOSED SITE PLAN - LEVEL B03  
1:500

Notes  
The information contained in this document is copyright and may not be used or reproduced for any other project or purpose.  
Verify all dimensions and levels on site and report any discrepancies to dwp for direction prior to the commencement of work.  
Drawings are to be read in conjunction with all other contract documents.  
Use figured dimensions only. Do not scale from drawings. dwp cannot guarantee the accuracy of content and format for copies of drawings issued electronically.  
The completion of the Issue Details Checked and Authorised section is confirmation of the status of the drawing. The drawing shall not be used for construction unless endorsed 'For Construction' and authorised for issue.  
© dwp Australia Pty Ltd  
Registered Business Name dwp Australia ABN 37 169 328 018  
David Rose Nominated Architect NSW APR 4862

Consultants  
Planner, Heritage & Social  
URBIS

Structural & Civil Engineer  
TAYLOR THOMSON WHITTING  
TTW Taylor Thomson Whitting

Structural, Mechanical & Fire  
Protection Engineer  
WSP PARSONS BRINCKERHOFF  
WSP PARSONS BRINCKERHOFF

Electrical, Communications &  
Hydraulic Engineer  
UMOW LAI  
Umow Lai

BGA Consultant  
McKenzie Group  
mckenzie group

**GENERAL LEVELS NOTE:**  
RLs SHOWN ON  
ARCHITECTURAL DRAWINGS  
ARE 100m ABOVE AHD  
(AUSTRALIAN HEIGHT DATUM).

**LEGEND**  
PROPOSED WORKS  
EXISTING  
FJMT SCOPE OF WORKS

North

**DA - RESPONSE TO SUBMISSION**  
NOT TO BE USED DURING CONSTRUCTION

|   |                         |            |
|---|-------------------------|------------|
| G | RESPONSE TO SUBMISSIONS | 02.11.2018 |
| F | MOD13 SUBMISSION        | 11.08.2017 |
| E | DRAFT ISSUE             | 21.06.2017 |
| D | DRAFT ISSUE             | 31.05.2017 |
| C | PRELIMINARY ISSUE       | 26.04.2017 |
| B | DRAFT ISSUE             | 23.03.2017 |
| A | DRAFT ISSUE             | 26.02.2017 |

Issue Description Date Chk Auth  
Architect  
dwp  
www.dwp.com

Project  
THE STAR - MODIFICATION 13

Location  
80 PYRMONT STREET  
PYRMONT NSW 2009

Client  
THE STAR ENTERTAINMENT GROUP  
**THE STAR**  
ENTERTAINMENT GROUP  
周大福企業有限公司  
Chow Tai Fook Enterprises Limited  
遠東發展有限公司  
Far East Consortium International Limited

Drawing  
PROPOSED SITE PLAN - LEVEL B3

Scale  
1:500 @A1


Date Printed  
11/6/2018 12:57:29 PM

Project Number  
AUSYD160165


Drawing Number  
MOD13-AS10B3

Issue  
G

File Name  
C:\projects\REVIT\local\2017160165\_THE STAR\_MOD13\_CENTRAL\_2017\_winsulin.rvt

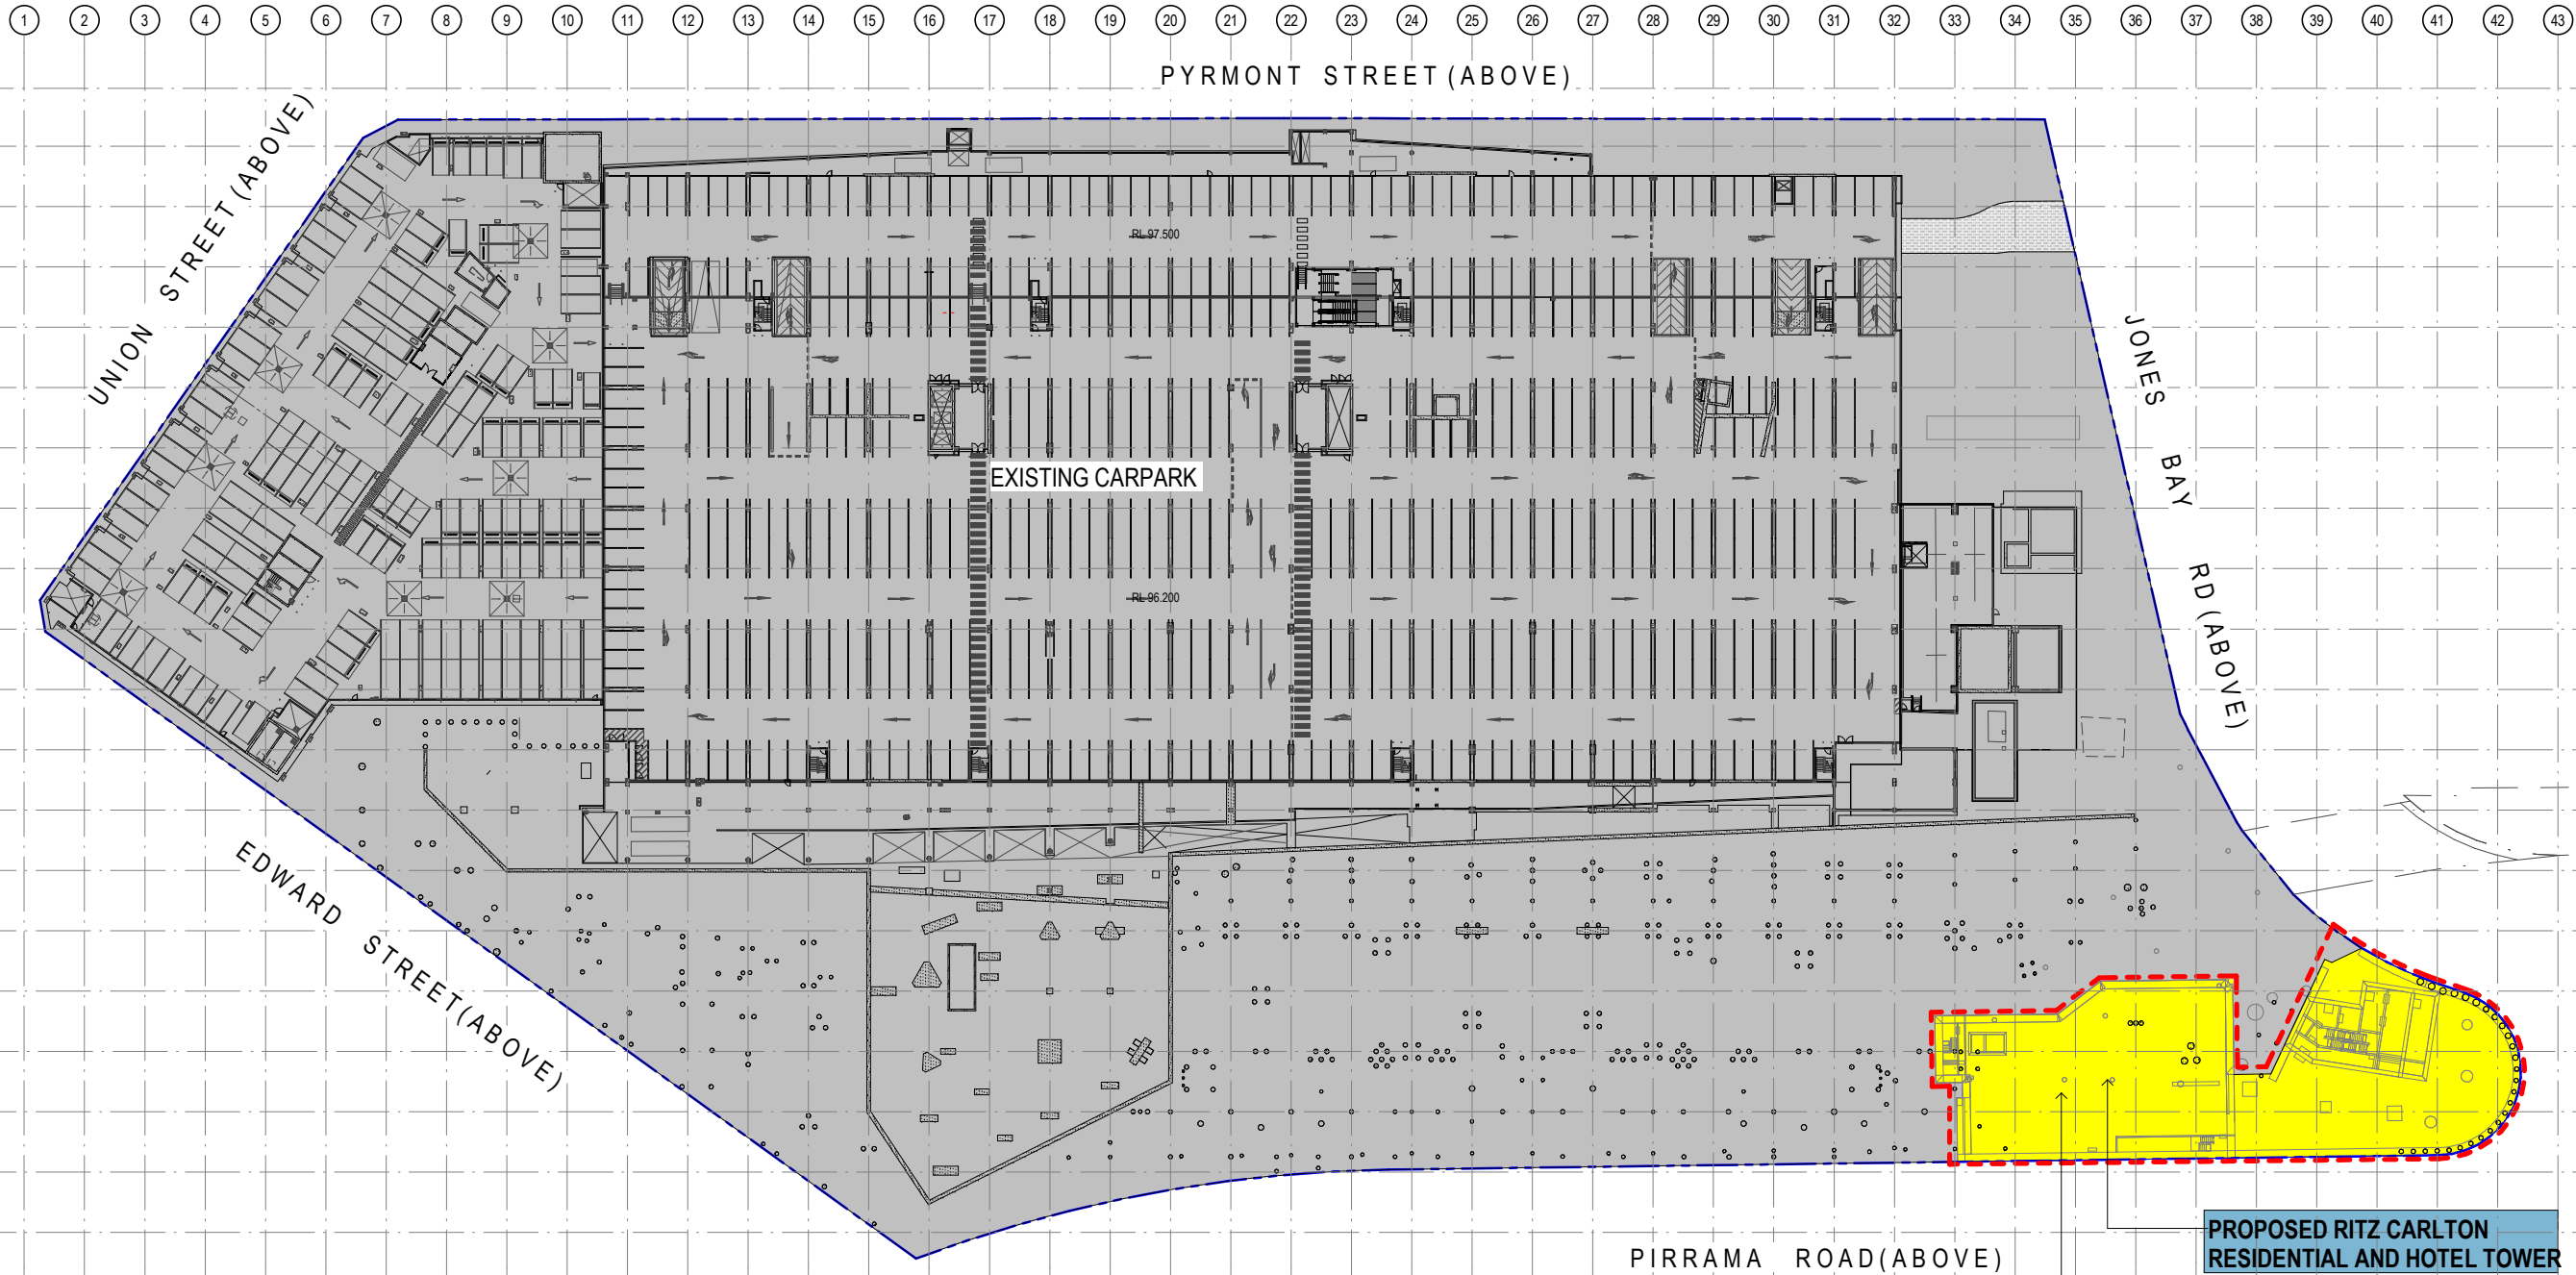

1 PROPOSED SITE PLAN-LEVEL B04  
1:500

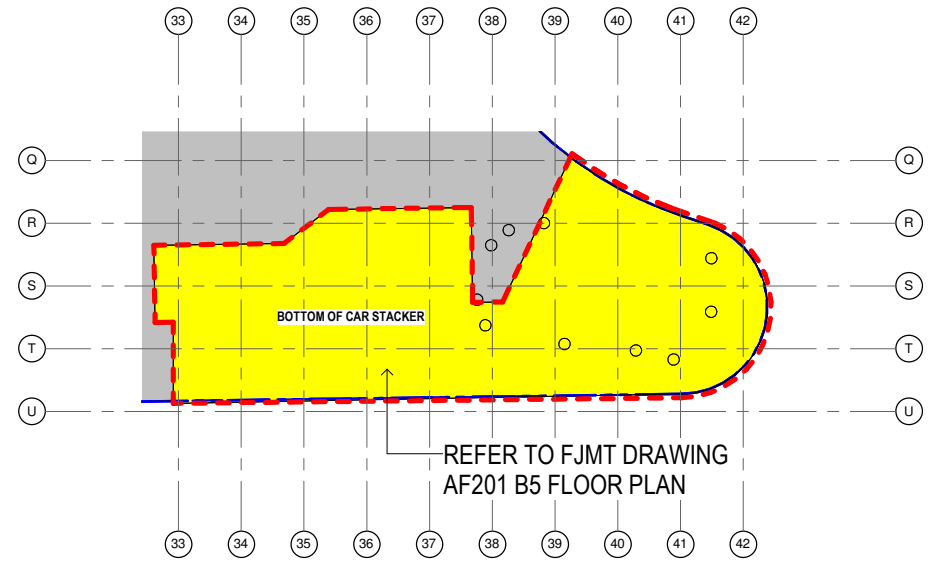

2 LEVEL B5 & BELOW  
1:500

Notes  
The information contained in this document is copyright and may not be used or reproduced for any other project or purpose.  
Verify all dimensions and levels on site and report any discrepancies to dwp for direction prior to the commencement of work.  
Drawings are to be read in conjunction with all other contract documents.  
Use figured dimensions only. Do not scale from drawings. dwp cannot guarantee the accuracy of content and format for copies of drawings issued electronically.  
The completion of the Issue Details Checked and Authorised section is confirmation of the status of the drawing. The drawing shall not be used for construction unless endorsed 'For Construction' and authorised for issue.  
© dwp Australia Pty Ltd  
Registered Business Name dwp Australia ABN 37 169 328 018  
David Rose Nominated Architect NSW APR 4882

#### Consultants

Planner, Heritage & Social  
URBIS



Structural & Civil Engineer  
TAYLOR THOMSON WHITTING



Structural, Mechanical & Fire  
Protection Engineer  
WSP/PARSONS  
BRINCKERHOFF



Electrical, Communications &  
Hydraulic Engineer  
UMBOW LAI



BCA Consultant  
McKenzie Group




#### GENERAL LEVELS NOTE:

RLs SHOWN ON  
ARCHITECTURAL DRAWINGS  
ARE 100m ABOVE AHD  
(AUSTRALIAN HEIGHT DATUM).

#### LEGEND

- PROPOSED WORKS
- EXISTING
- FJMT SCOPE OF WORKS

North

 

#### DA - RESPONSE TO SUBMISSION

NOT TO BE USED DURING CONSTRUCTION

|       |                         |            |     |      |
|-------|-------------------------|------------|-----|------|
| G     | RESPONSE TO SUBMISSIONS | 02.11.2018 |     |      |
| F     | MOD13 SUBMISSION        | 11.08.2017 |     |      |
| E     | DRAFT ISSUE             | 21.06.2017 |     |      |
| D     | DRAFT ISSUE             | 31.05.2017 |     |      |
| C     | PRELIMINARY ISSUE       | 26.04.2017 |     |      |
| B     | DRAFT ISSUE             | 23.03.2017 |     |      |
| A     | DRAFT ISSUE             | 26.02.2017 |     |      |
| Issue | Description             | Date       | Chk | Auth |

Architect

dwp

www.dwp.com

Project

THE STAR - MODIFICATION 13

Location

80 PYRMONT STREET  
PYRMONT NSW 2009

Client

THE STAR ENTERTAINMENT GROUP

**THE STAR**  
ENTERTAINMENT GROUP

周大福企業有限公司  
Chow Tai Fook Enterprises Limited

遠東發展有限公司  
Far East Consortium International Limited

Drawing

PROPOSED SITE PLAN - LEVEL B4 & B5 &  
BELOW (CAR STACKER)

Scale

1:500 @A1

Project Number

AUSYD160165 MOD13-AS10B4


Issue

G

File Name

C:\projects\REVIT\local\2017\160165\_THE STAR\_MOD13\_CENTRAL\_2017.dwg



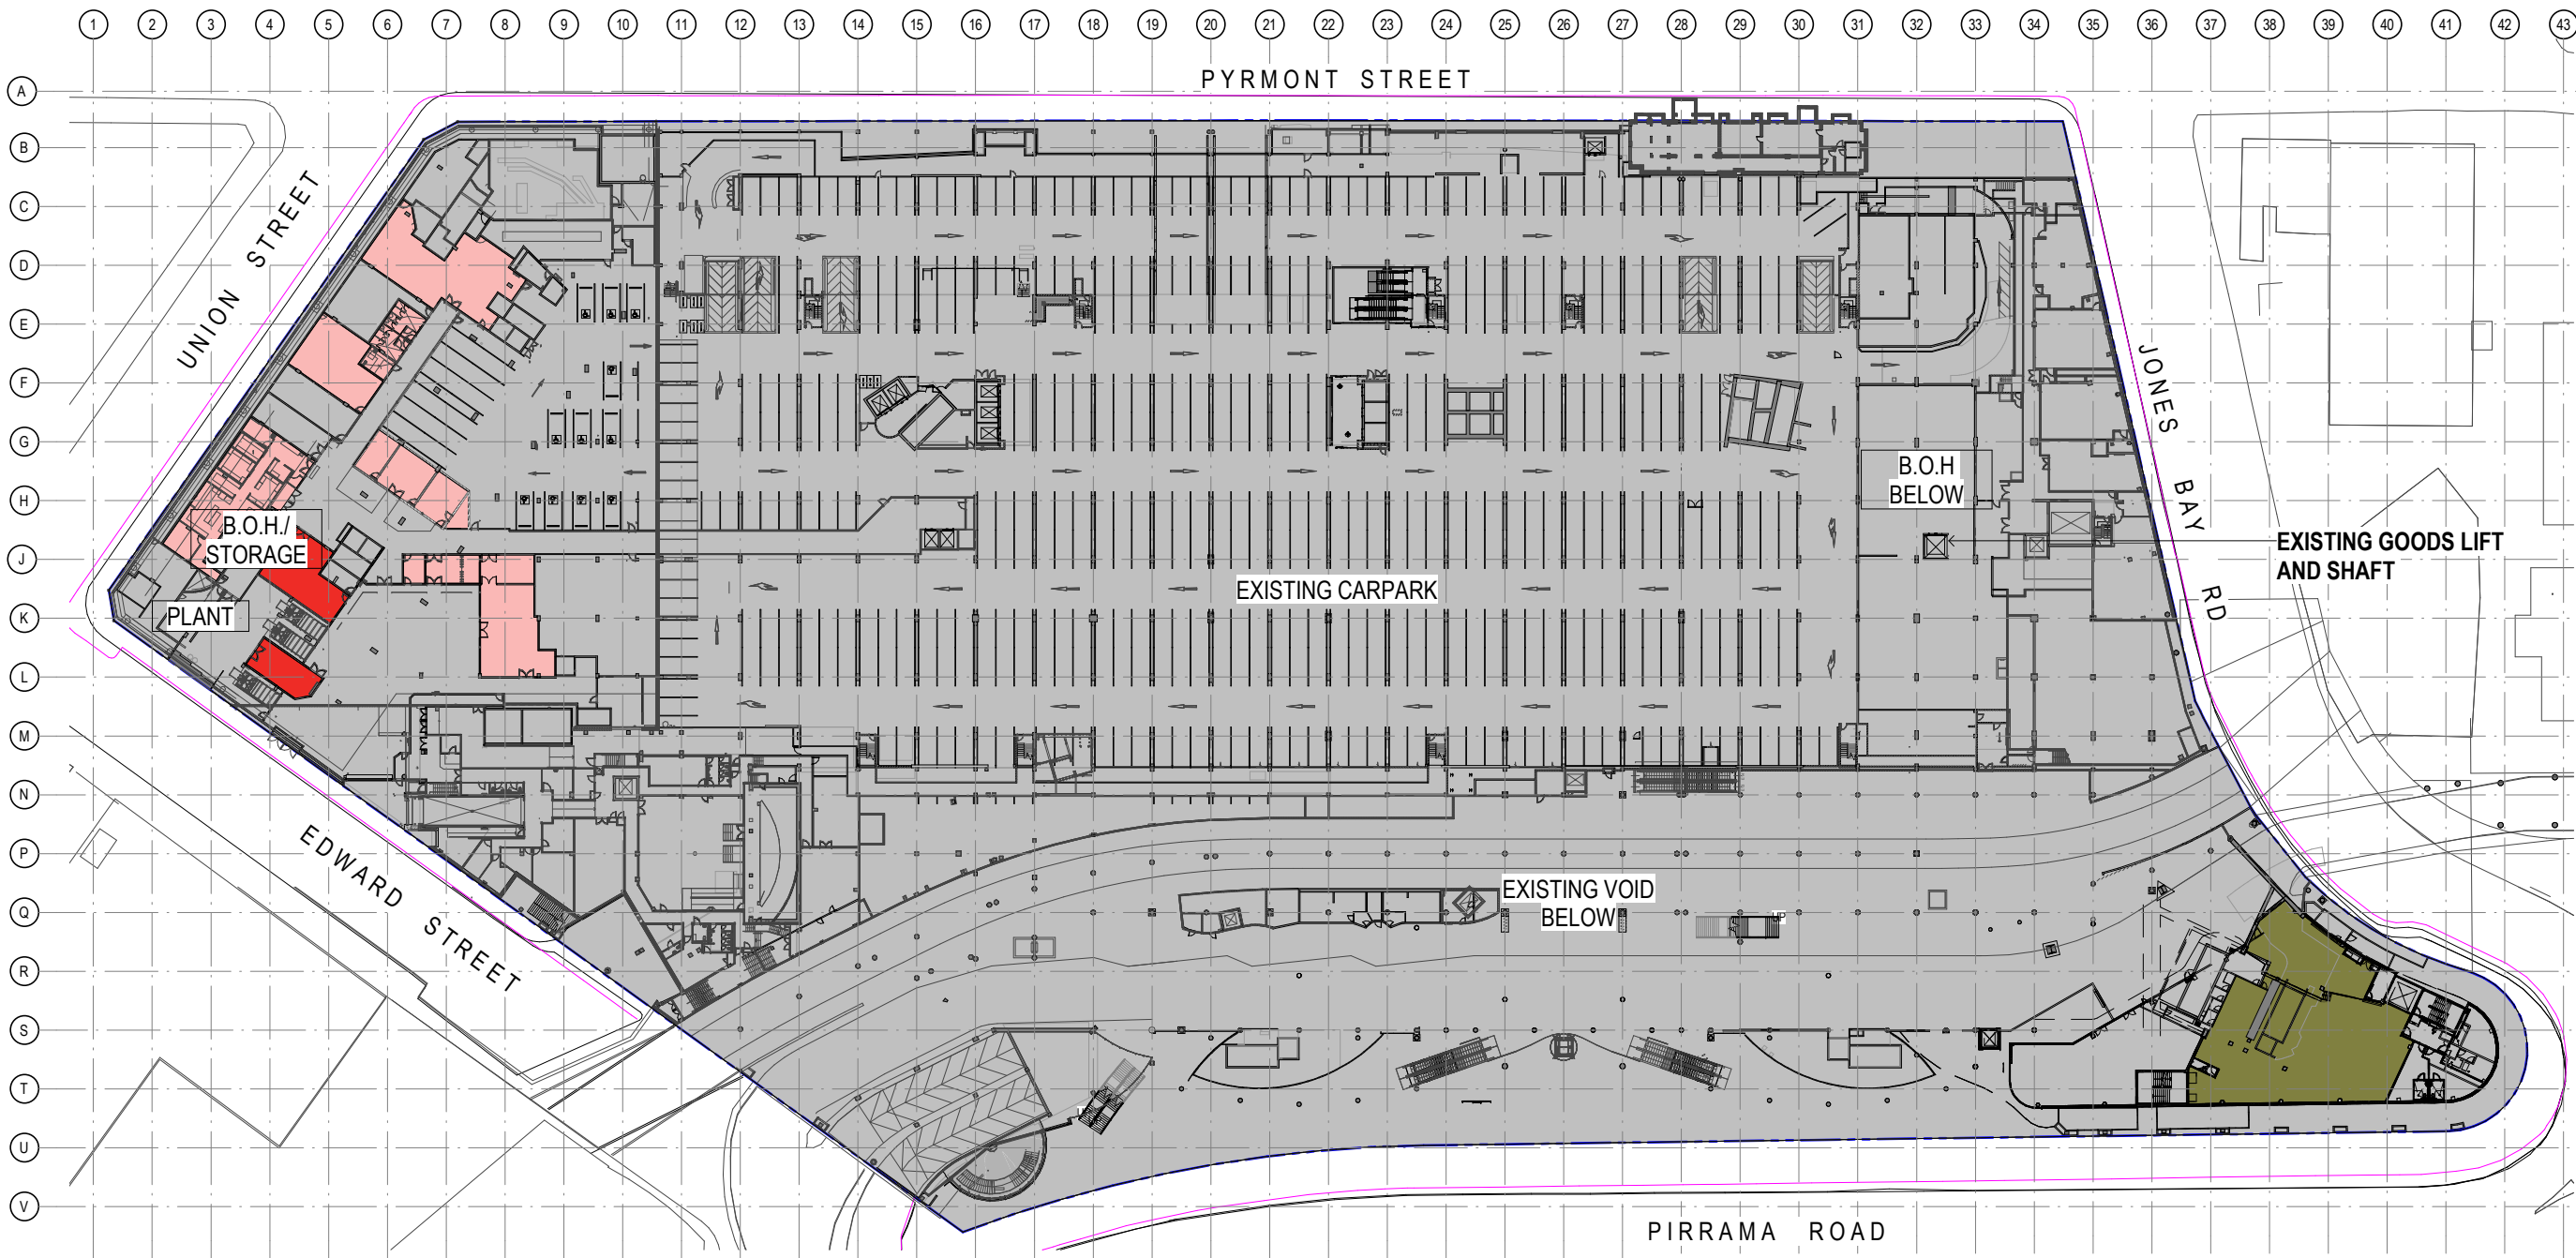

| EXISTING AREA                                      | EXISTING PATRONS PER m <sup>2</sup>   |
|----------------------------------------------------|---------------------------------------|
| <div></div> B.O.H. (812m <sup>2</sup> )            | @ 1 m <sup>2</sup> / PERSON = 812 PAX |
| <div></div> STORAGE (127m <sup>2</sup> ) (NON GFA) | NA                                    |
| <div></div> EXISTING CARPARK & PLANT               | NA                                    |
| <div></div> OFFICE/ ADMIN (569m <sup>2</sup> )     | @ 10 m <sup>2</sup> / PERSON = 57 PAX |
| TOTAL GFA: 1381m <sup>2</sup>                      | TOTAL PATRONS: 869 PAX                |

Notes  
The information contained in this document is copyright and may not be used or reproduced for any other project or purpose.  
Verify all dimensions and levels on site and report any discrepancies to dwp for direction prior to the commencement of work.  
Drawings are to be read in conjunction with all other contract documents.  
Use figured dimensions only. Do not scale from drawings. dwp cannot guarantee the accuracy of content and format for copies of drawings issued electronically.  
The completion of the Issue Details Checked and Authorised section is confirmation of the status of the drawing. The drawing shall not be used for construction unless endorsed 'For Construction' and authorised for issue.  
© dwp Australia Pty Ltd  
Registered Business Name dwp Australia ABN 37 169 328 018  
David Rose Nominated Architect NSW ARA 4862

**Consultants**

**Planner, Heritage & Social**  
URBIS

**Structural & Civil Engineer**  
TAYLOR THOMSON WHITTING **TTW** Taylor Thomson Whitting

**Structural, Mechanical & Fire Protection Engineer**  
WSP/BRUNCKENHOFF **WSP** BRUNCKENHOFF

**Electrical, Communications & Hydraulic Engineer**  
UMBOW LAI **UMBOW LAI**

**BCA Consultant**  
McKenzie Group **mckenzie group**

**GENERAL LEVELS NOTE:**  
RLs SHOWN ON ARCHITECTURAL DRAWINGS ARE 100m ABOVE AHD (AUSTRALIAN HEIGHT DATUM).

North

**DA - RESPONSE TO SUBMISSION**  
NOT TO BE USED DURING CONSTRUCTION

|             |                         |            |     |      |
|-------------|-------------------------|------------|-----|------|
| E           | RESPONSE TO SUBMISSIONS | 02.11.2018 |     |      |
| D           | MOD13 SUBMISSION        | 11.08.2017 |     |      |
| C           | DRAFT ISSUE             | 23.06.2017 |     |      |
| B           | DRAFT ISSUE             | 24.05.2017 |     |      |
| A           | DRAFT ISSUE             | 26.02.2017 |     |      |
| Issue       | Description             | Date       | Chk | Auth |
| Architect   |                         |            |     |      |
| dwp         |                         |            |     |      |
| www.dwp.com |                         |            |     |      |

Project  
THE STAR - MODIFICATION 13

Location  
80 PYRMONT STREET  
PYRMONT NSW 2009

Client

THE STAR ENTERTAINMENT GROUP

**THE STAR**  
ENTERTAINMENT GROUP

周大福企業有限公司  
Chow Tai Fook Enterprises Limited

**遠東發展有限公司**  
Far East Consortium International Limited

Drawing  
EXISTING SITE PLAN & GFA DIAGRAM - LEVEL B1

Scale 1:500 @A1 Date Printed 11/6/2018 12:22:08 PM

Project Number Drawing Number Issue

AUSYD160165 MOD13-AS90B1 E



File Name C:\projects\REVIT\local\2017\160165\_THE STAR\_MOD13\_CENTRAL\_2017.dwg