


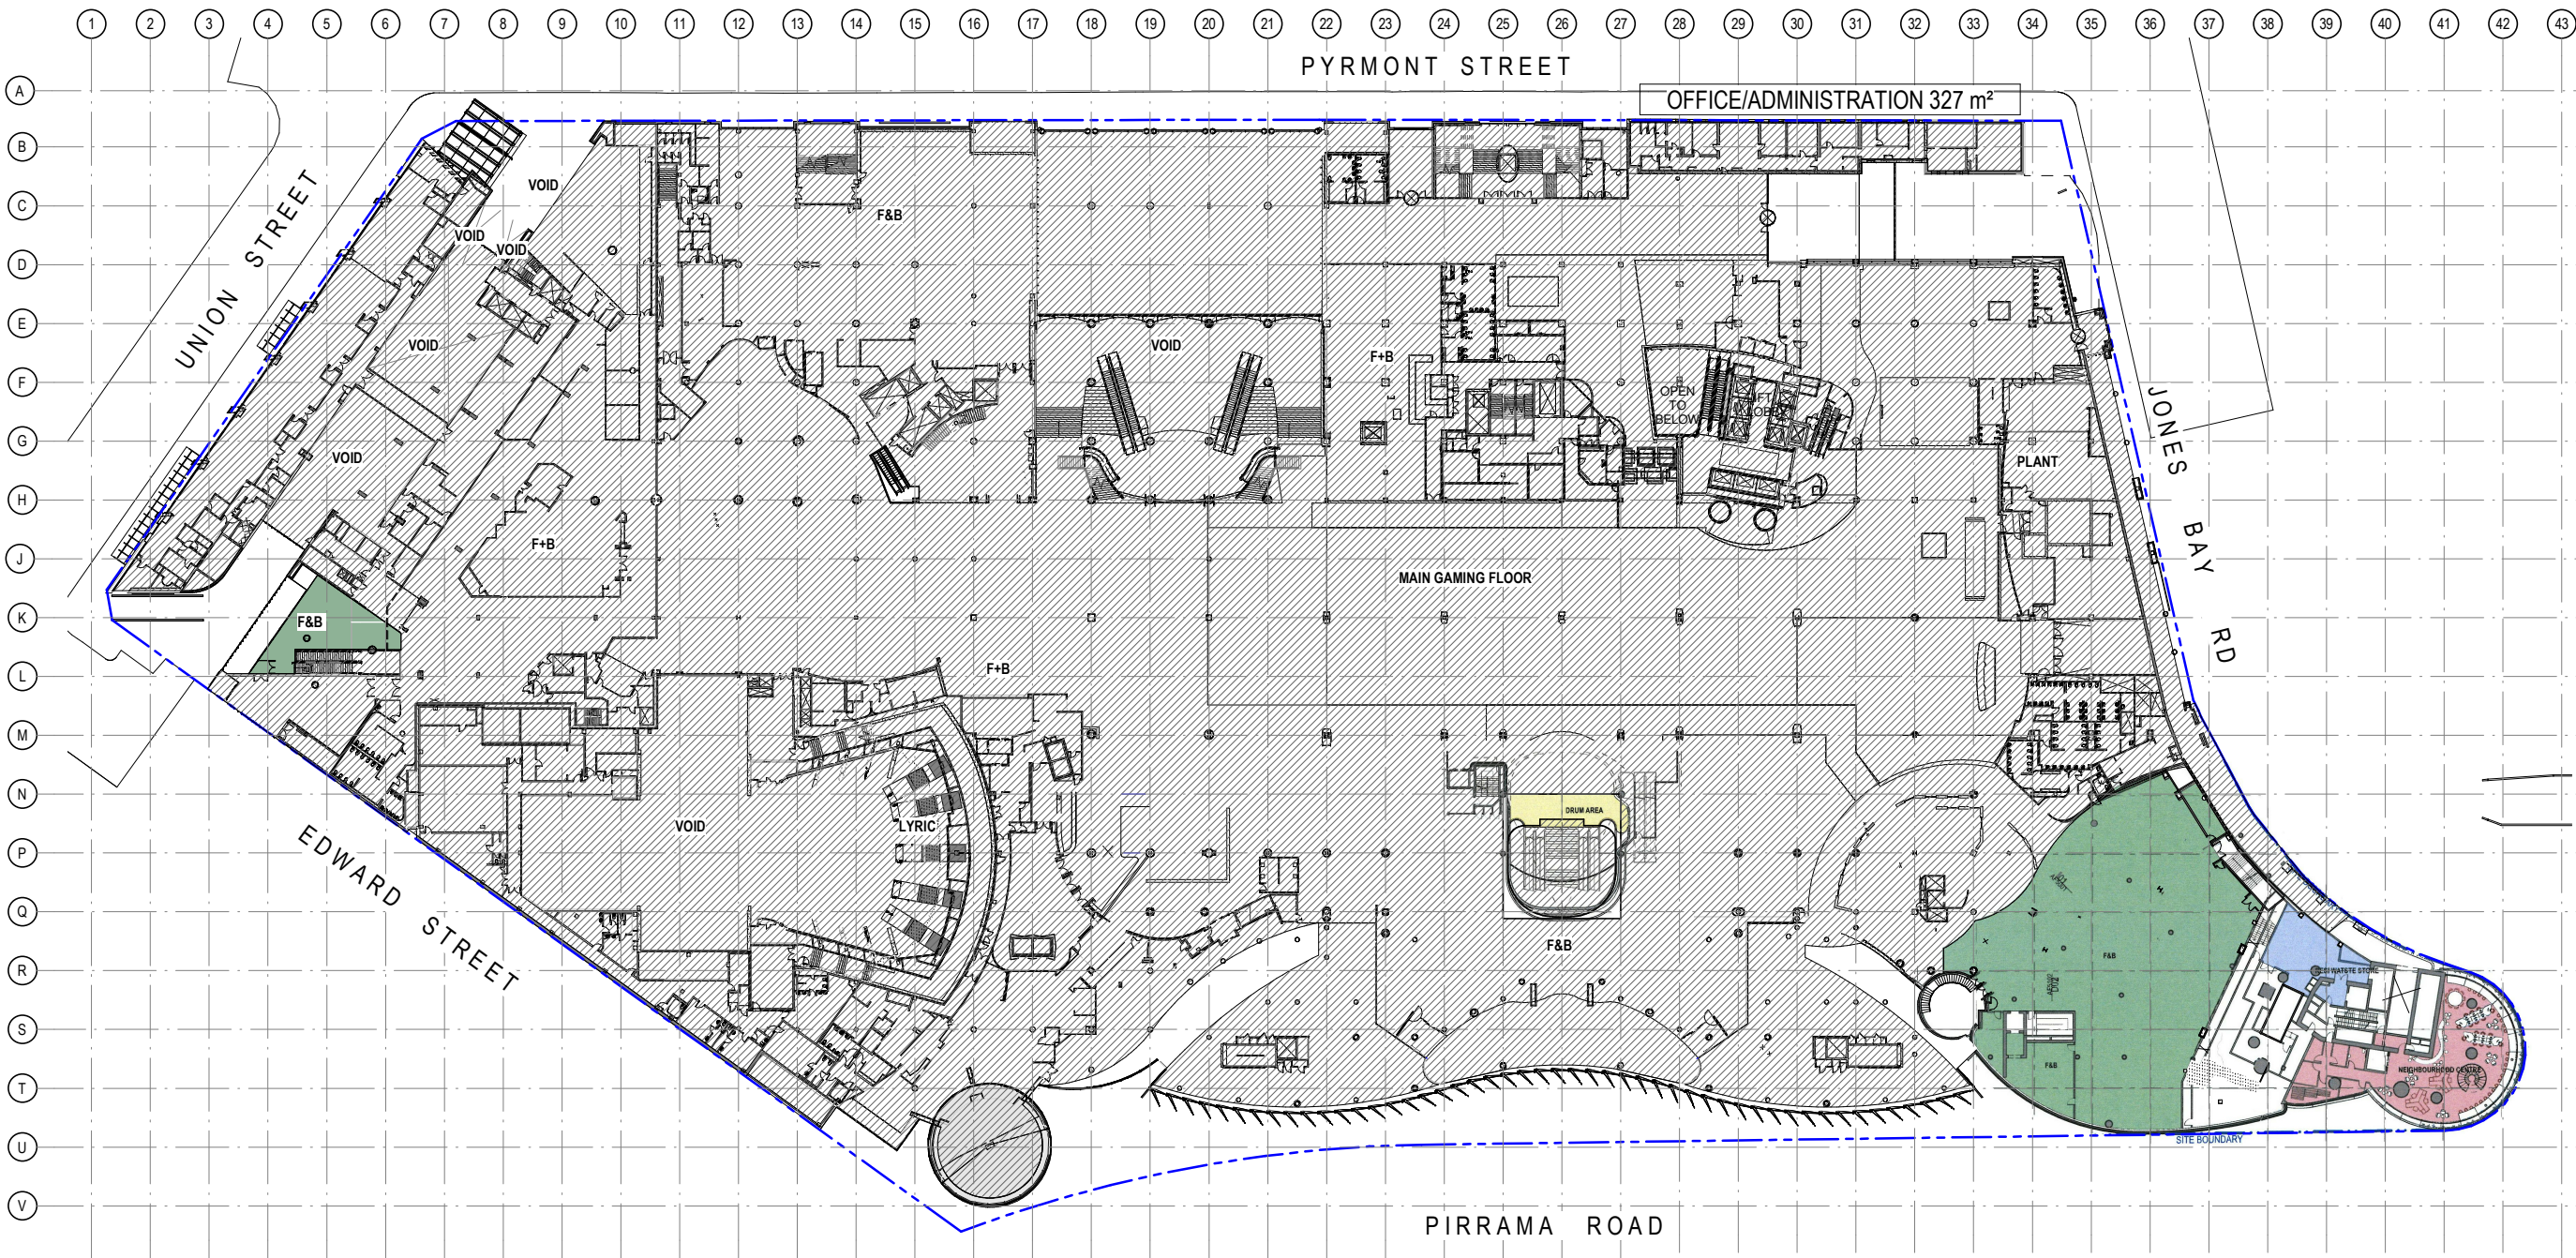

1 LEVEL 01 FLOOR PLAN - PROPOSED USE
1:500

Notes
The information contained in this document is copyright and may not be used or reproduced for any other project or purpose.
Verify all dimensions and levels on site and report any discrepancies to dwp for direction prior to the commencement of work.
Drawings are to be read in conjunction with all other contract documents.
Use figured dimensions only. Do not scale from drawings. dwp cannot guarantee the accuracy of content and format for copies of drawings issued electronically.
The completion of the Issue Details Checked and Authorised section is confirmation of the status of the drawing. The drawing shall not be used for direction prior to the commencement of work.
dwp for direction prior to the commencement of work.
authorised for issue.

© dwp Australia Pty Ltd
Registered Business Name dwp Australia ABN 37 169 328 018
David Rose Nominated Architect NSW APB 4862

Consultants
Planner, Heritage & Social
URBIS

Structural & Civil Engineer
TAYLOR THOMSON WHITTING
TTW


Structural, Mechanical & Fire
Protection Engineer
WSP
WSP PARSONS BRINCKERHOFF

Electrical, Communications &
Hydraulic Engineer
UMOW LAI

BCA Consultant
McKenzie Group

GENERAL LEVELS NOTE:
RLs SHOWN ON
ARCHITECTURAL DRAWINGS
ARE 100m ABOVE AHD
(AUSTRALIAN HEIGHT DATUM).

- PROPOSED GFA**
- HOTEL GFA
 - HOTEL BOH GFA
 - HOTEL FACILITIES GFA
 - NEIGHBOURHOOD CENTRE GFA
 - RETAIL F&B GFA
 - CIRCULATION GFA
 - RESIDENTIAL GFA
 - RESIDENTIAL FACILITIES GFA

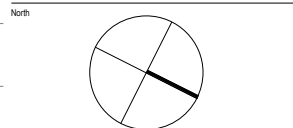

DA - RESPONSE TO SUBMISSION
NOT TO BE USED DURING CONSTRUCTION

A RESPONSE TO SUBMISSIONS 02.11.2018
Issue Description Date CHK Auth
Architect
dwp
www.dwp.com

Project
THE STAR - MODIFICATION 13

Location
80 PYRMONT STREET
PYRMONT NSW 2009

Client
THE STAR ENTERTAINMENT GROUP

THE STAR
ENTERTAINMENT GROUP
周大福企業有限公司
Chow Tai Fook Enterprises Limited

遠東發展有限公司
Far East Consortium International Limited


Drawing
PROPOSED SITE PLAN & FUNCTION USE -
LEVEL 01

Scale 1:500 @A1 Date Printed 11/6/2018 4:35:52 PM
Project Number Drawing Number Issue

AUSYD160165 MOD13-AS9501 A



File Name C:\projects\REVIT\local\2017\160165_THE STAR_MOD13_CENTRAL_2017.dwg

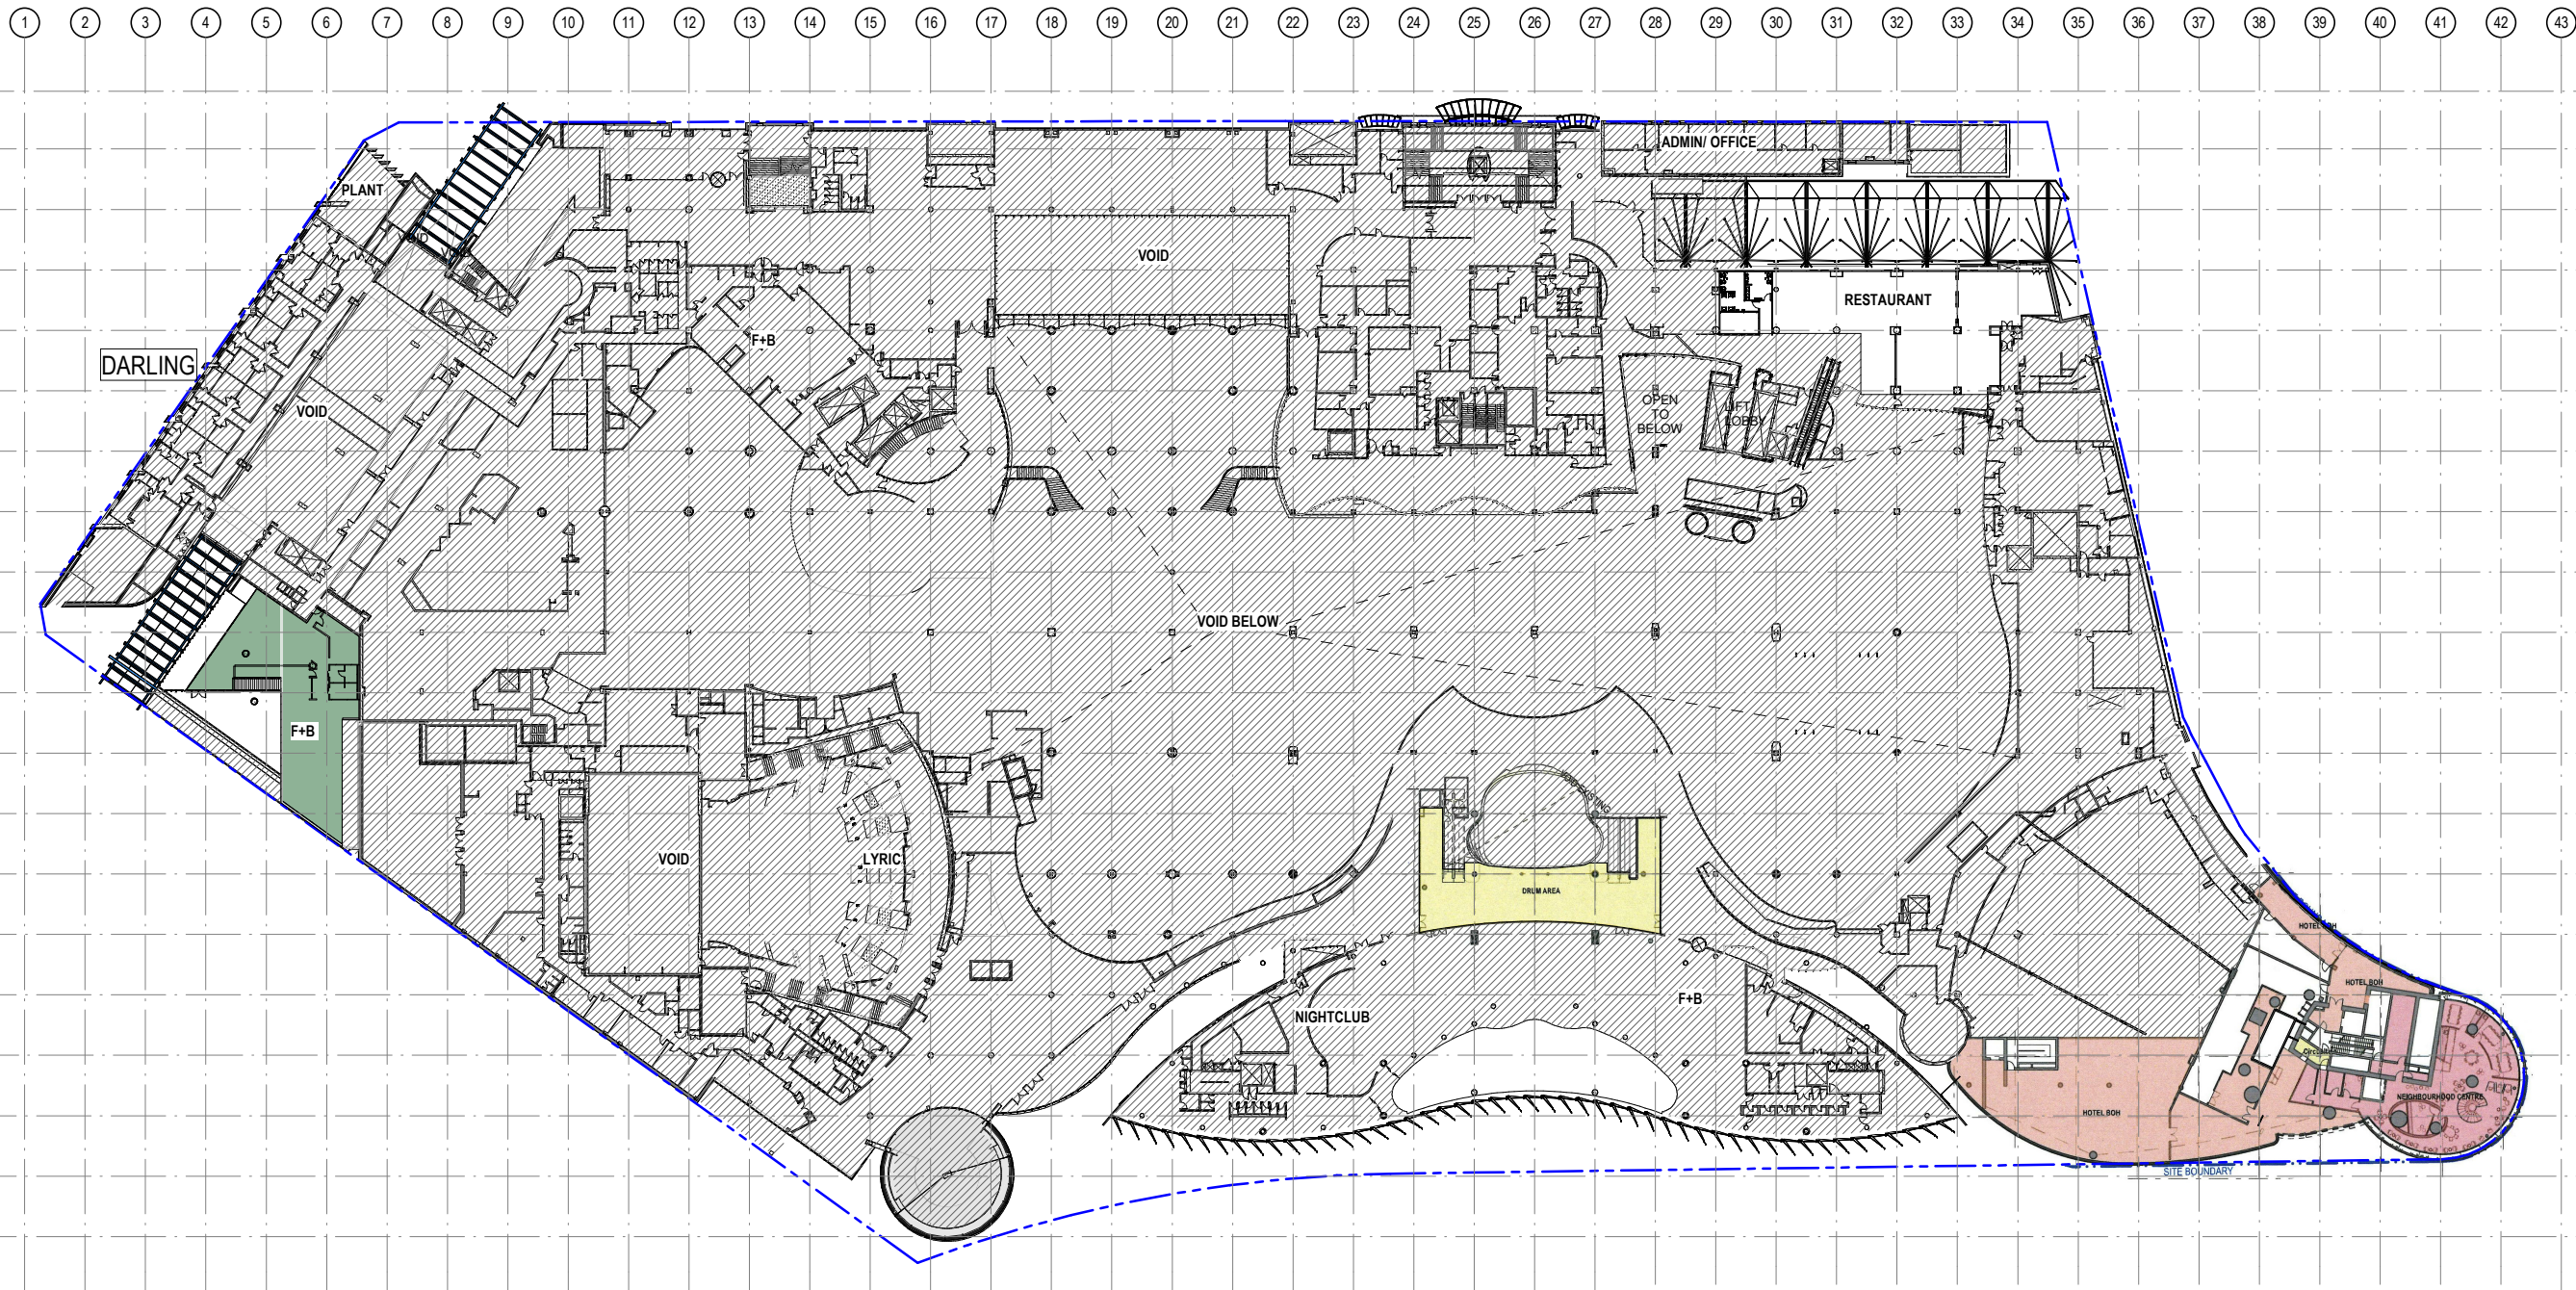

1 LEVEL 02 FLOOR PLAN - PROPOSED USE
1:500

Notes
The information contained in this document is copyright and may not be used or reproduced for any other project or purpose.
Verify all dimensions and levels on site and report any discrepancies to dwp for direction prior to the commencement of work.
Drawings are to be read in conjunction with all other contract documents.
Use figured dimensions only. Do not scale from drawings. dwp cannot guarantee the accuracy of content and format for copies of drawings issued electronically.
The completion of the Issue Details Checked and Authorised section is confirmation of the status of the drawing. The drawing shall not be used for construction unless endorsed 'For Construction' and authorised for issue.

© dwp Australia Pty Ltd
Registered Business Name dwp Australia ABN 37 169 328 018
David Rose Nominated Architect NSW APR 4862

Consultants
Planner, Heritage & Social
URBIS

Structural & Civil Engineer
TAYLOR THOMSON WHITTING


Structural, Mechanical & Fire
Protection Engineer
WSP
BRINCKERHOFF

Electrical, Communications &
Hydraulic Engineer
UNOW LAI

BCA Consultant
McKenzie Group

GENERAL LEVELS NOTE:
RLs SHOWN ON
ARCHITECTURAL DRAWINGS
ARE 100m ABOVE AHD
(AUSTRALIAN HEIGHT DATUM).

- PROPOSED GFA**
- HOTEL GFA
 - HOTEL BOH GFA
 - HOTEL FACILITIES GFA
 - NEIGHBOURHOOD CENTRE GFA
 - RETAIL F&B GFA
 - CIRCULATION GFA
 - RESIDENTIAL GFA
 - RESIDENTIAL FACILITIES GFA

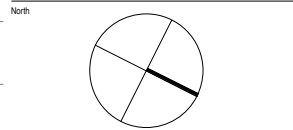

DA - RESPONSE TO SUBMISSION
NOT TO BE USED DURING CONSTRUCTION

A RESPONSE TO SUBMISSIONS		02.11.2018	
Issue	Description	Date	Chk
Architect	dwp		
Project	www.dwp.com		

THE STAR - MODIFICATION 13

Location
80 PYRMONT STREET
PYRMONT NSW 2009

Client

THE STAR ENTERTAINMENT GROUP

THE STAR
ENTERTAINMENT GROUP

周大福企業有限公司
Chow Tai Fook Enterprises Limited

遠東發展有限公司
Far East Consortium International Limited

Drawing
PROPOSED SITE PLAN & FUNCTION USE -
LEVEL 02

Scale
1:500 @A1


Date Printed
11/6/2018 4:37:19 PM

Project Number
Drawing Number
Issue

AUSYD160165 MOD13-AS9502 A



File Name C:\projects\REVIT build\2017\160165_THE STAR_MOD13_CENTRAL_2017.dwg

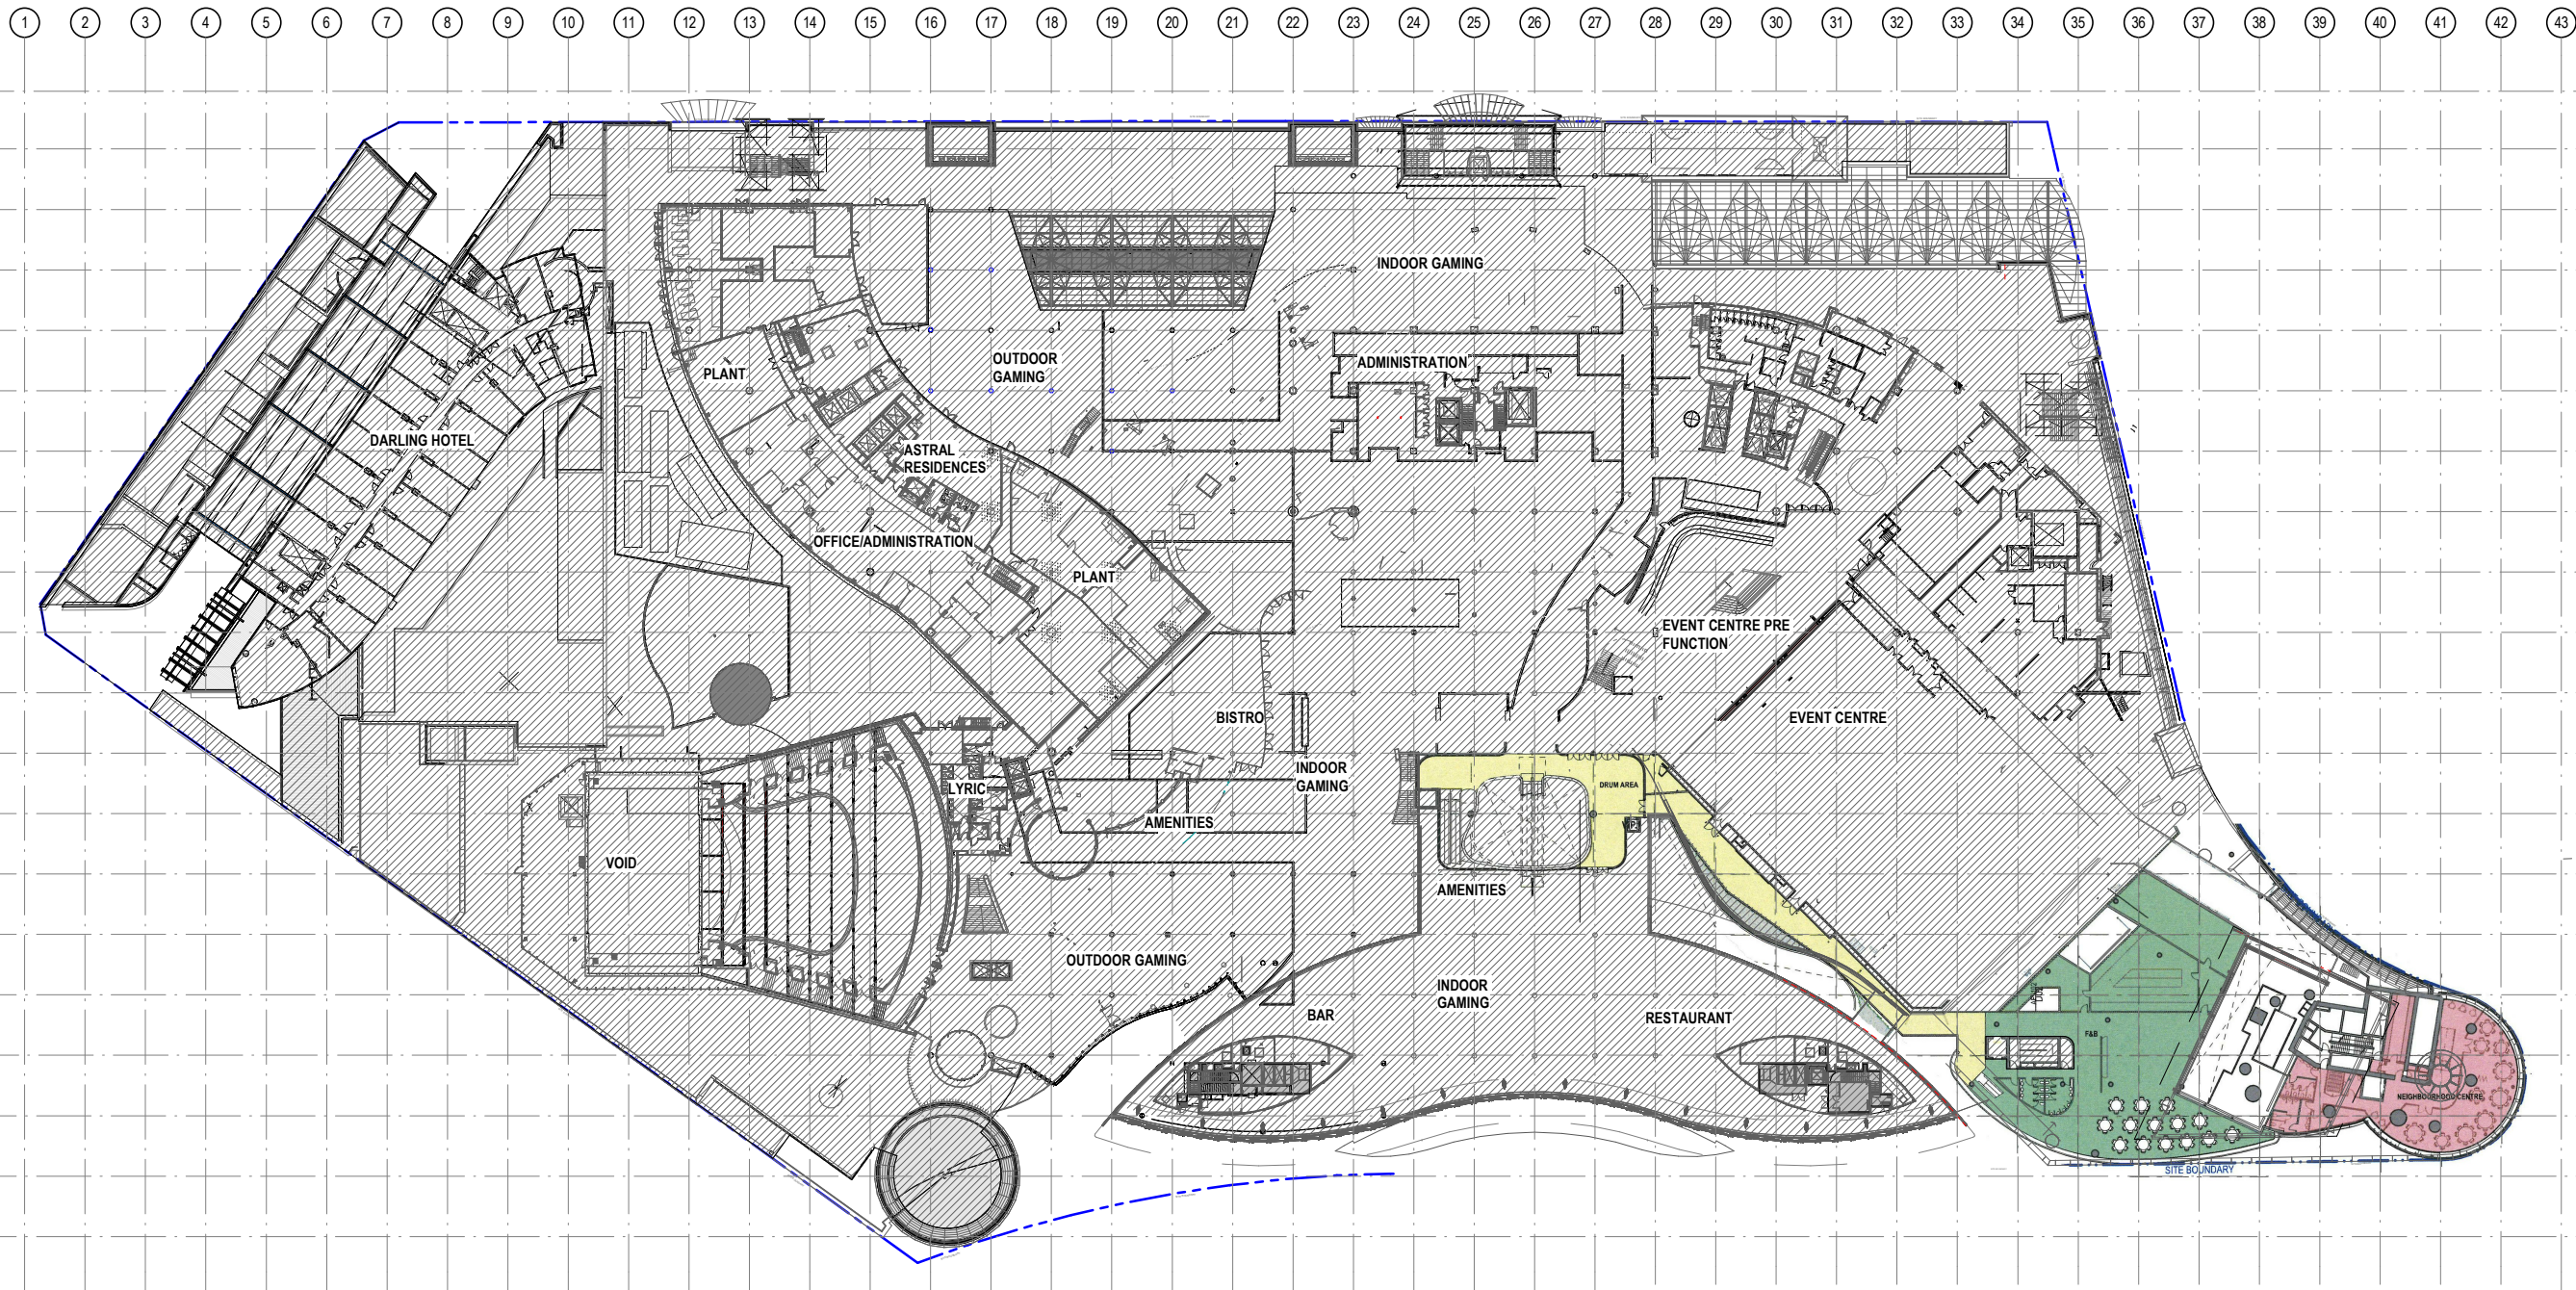

1 LEVEL 03 FLOOR PLAN - PROPOSED USE
1:500

Notes
The information contained in this document is copyright and may not be used or reproduced for any other project or purpose.
Verify all dimensions and levels on site and report any discrepancies to dwp for direction prior to the commencement of work.
Drawings are to be read in conjunction with all other contract documents.
Use figured dimensions only. Do not scale from drawings. dwp cannot guarantee the accuracy of content and format for copies of drawings issued electronically.
The completion of the Issue Details Checked and Authorised section is confirmation of the status of the drawing. The drawing shall not be used for direction prior to the commencement of work.
authorised for issue.

© dwp Australia Pty Ltd
Registered Business Name dwp Australia ABN 37 169 328 018
David Rose Nominated Architect NSW AHD 4862

Consultants
Planner, Heritage & Social
URBIS

Structural & Civil Engineer
TAYLOR THOMSON WHITTING


Structural, Mechanical & Fire
Protection Engineer
WSP
PARSONS
BRINCKERHOFF

Electrical, Communications &
Hydraulic Engineer
UMOW LAI

BCA Consultant
McKenzie Group

GENERAL LEVELS NOTE:
RLs SHOWN ON
ARCHITECTURAL DRAWINGS
ARE 100m ABOVE AHD
(AUSTRALIAN HEIGHT DATUM).

- PROPOSED GFA**
- HOTEL GFA
 - HOTEL BOH GFA
 - HOTEL FACILITIES GFA
 - NEIGHBOURHOOD CENTRE GFA
 - RETAIL F&B GFA
 - CIRCULATION GFA
 - RESIDENTIAL GFA
 - RESIDENTIAL FACILITIES GFA

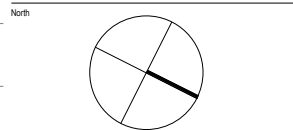

DA - RESPONSE TO SUBMISSION
NOT TO BE USED DURING CONSTRUCTION

A	RESPONSE TO SUBMISSIONS	02.11.2018
Issue	Description	Date
Architect		Chk
dwp		Auth
www.dwp.com		

Project
THE STAR - MODIFICATION 13

Location
80 PYRMONT STREET
PYRMONT NSW 2009

Client
THE STAR ENTERTAINMENT GROUP

THE STAR
ENTERTAINMENT GROUP

周大福企業有限公司
Chow Tai Fook Enterprises Limited

遠東發展有限公司
Far East Consortium International Limited

Drawing
PROPOSED SITE PLAN & FUNCTION USE -
LEVEL 03

Scale
1:500 @A1

Date Printed
11/6/2018 4:38:53 PM


Project Number
AUSYD160165

Drawing Number
MOD13-AS9503


Issue
A



File Name C:\projects\REVIT\local\2017\160165_THE STAR_MOD13_CENTRAL_2017.dwg

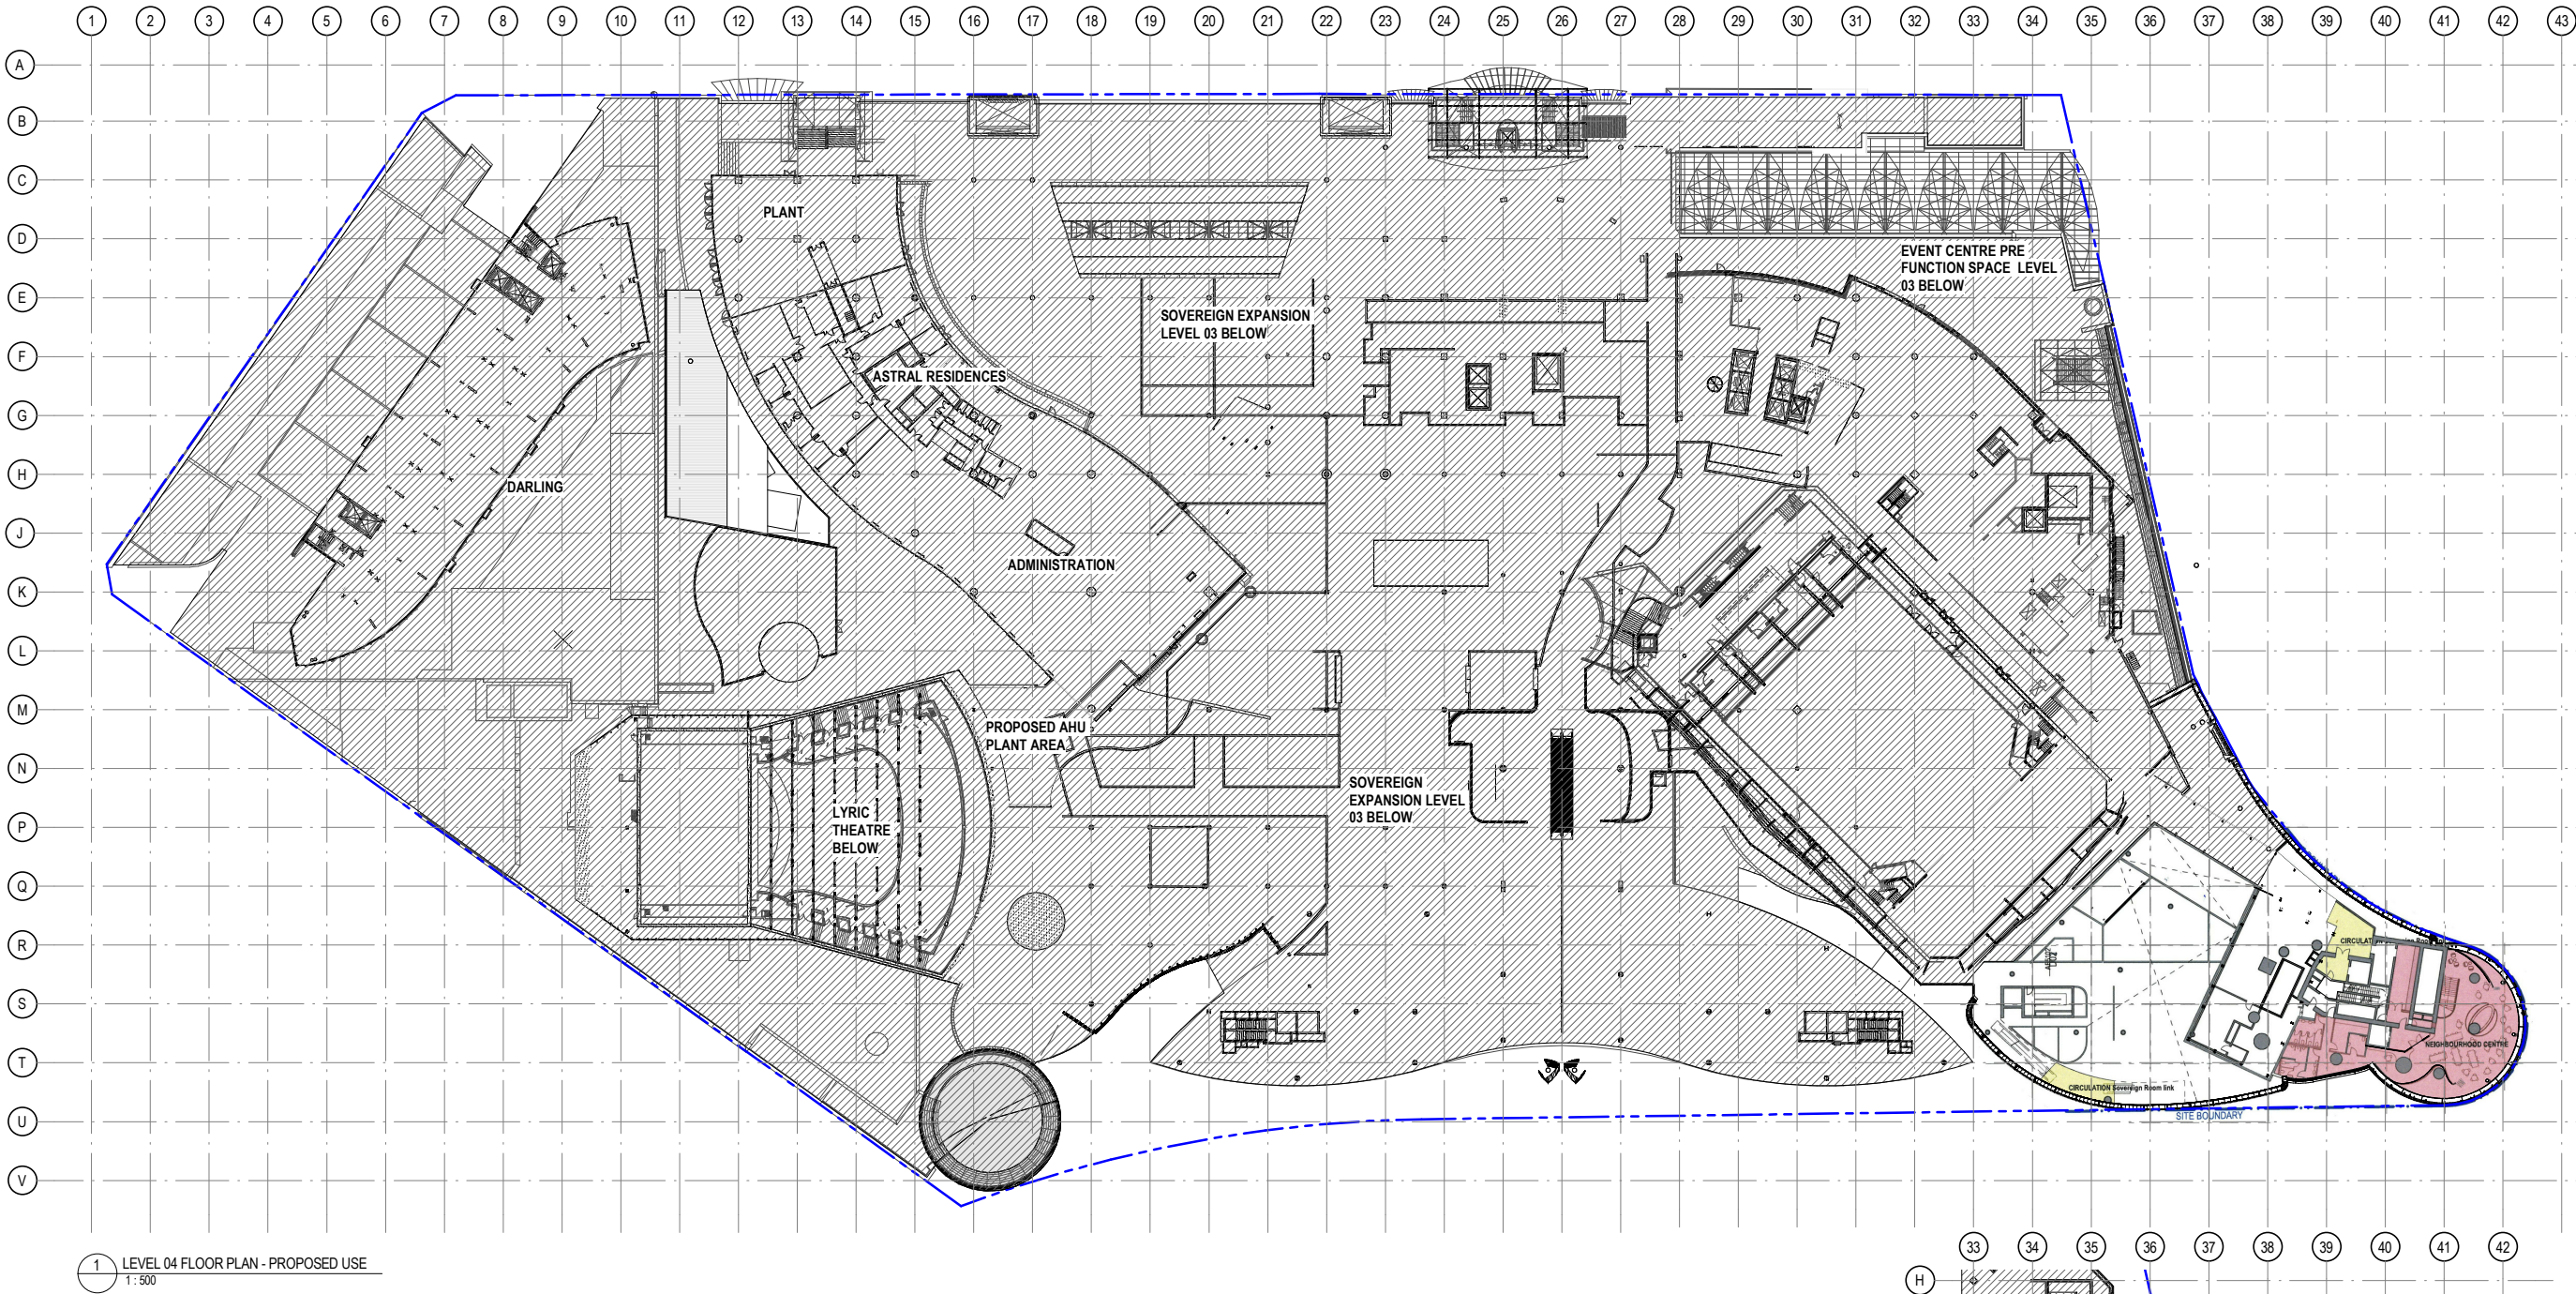

1 LEVEL 04 FLOOR PLAN - PROPOSED USE
1:500

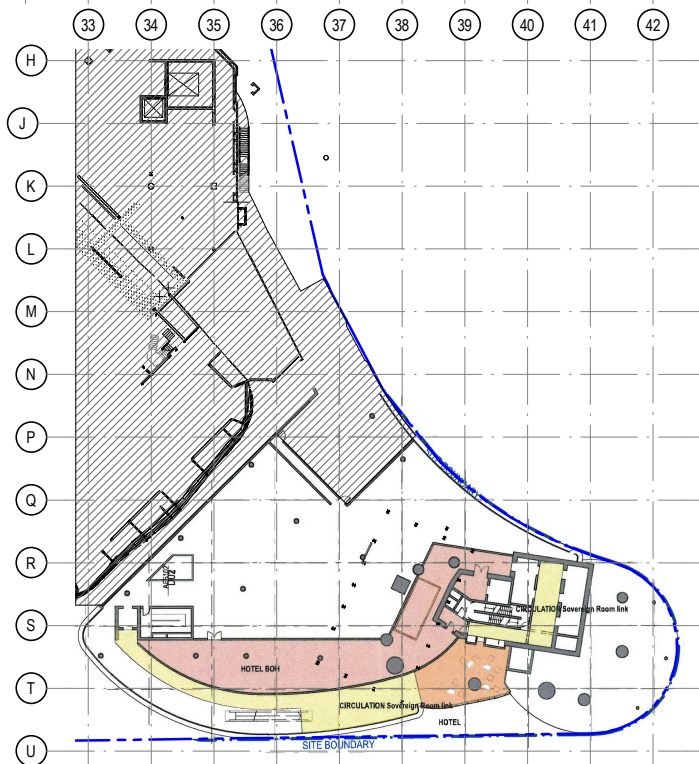


2 LEVEL 04 MEZZ PLAN - PROPOSED USE
1:500

Notes
The information contained in this document is copyright and may not be used or reproduced for any other project or purpose.
Verify all dimensions and levels on site and report any discrepancies to dwp for direction prior to the commencement of work.
Drawings are to be read in conjunction with all other contract documents.
Use figured dimensions only. Do not scale from drawings. dwp cannot guarantee the accuracy of content and format for copies of drawings issued electronically.
The completion of the Issue Details Checked and Authorised section is confirmation of the status of the drawing. The drawing shall not be used for construction unless endorsed 'For Construction' and authorised for issue.
© dwp Australia Pty Ltd
Registered Business Name dwp Australia ABN 37 169 328 018
David Rose Nominated Architect NSW APR 4882

Consultants
Planner, Heritage & Social
URBIS
Structural & Civil Engineer
TAYLOR THOMSON WHITTING
TTW
Structural, Mechanical & Fire
Protection Engineer
WSP
PARSONS
BRINCKERHOFF
Electrical, Communications &
Hydraulic Engineer
UNOW LAI
BCA Consultant
McKenzie Group
mckenzie
group

GENERAL LEVELS NOTE:
RLs SHOWN ON
ARCHITECTURAL DRAWINGS
ARE 100m ABOVE AHD
(AUSTRALIAN HEIGHT DATUM).

- PROPOSED GFA**
- HOTEL GFA
 - HOTEL BOH GFA
 - HOTEL FACILITIES GFA
 - NEIGHBOURHOOD CENTRE GFA
 - RETAIL F&B GFA
 - CIRCULATION GFA
 - RESIDENTIAL GFA
 - RESIDENTIAL FACILITIES GFA

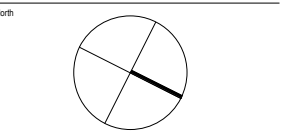

DA - RESPONSE TO SUBMISSION
NOT TO BE USED DURING CONSTRUCTION

A RESPONSE TO SUBMISSIONS		02.11.2018	
Issue	Description	Date	CHK Auth
Architect	dwp		
Project	THE STAR - MODIFICATION 13		
Location	80 PYRMONT STREET PYRMONT NSW 2009		
Client	THE STAR ENTERTAINMENT GROUP THE STAR ENTERTAINMENT GROUP 周大福企業有限公司 Chow Tai Fook Enterprises Limited 遠東發展有限公司 Far East Consortium International Limited		
Drawing	PROPOSED SITE PLAN & FUNCTION USE - LEVEL 04		
Scale	1:500 @A1	Date Printed	11/6/2018 4:39:58 PM
Project Number	AUSYD160165	Drawing Number	MOD13-AS9504
Issue			A



File Name C:\projects\REVIT\local\2017\160165_THE STAR_MOD13_CENTRAL_2017.dwg