


1 2 

A
B
C
D
E
F
G
H
J
K
L
M
N
P
Q
R
S
T
U
V

1 LEVEL 05 FLOOR PLAN - PROPOSED USE
1:500

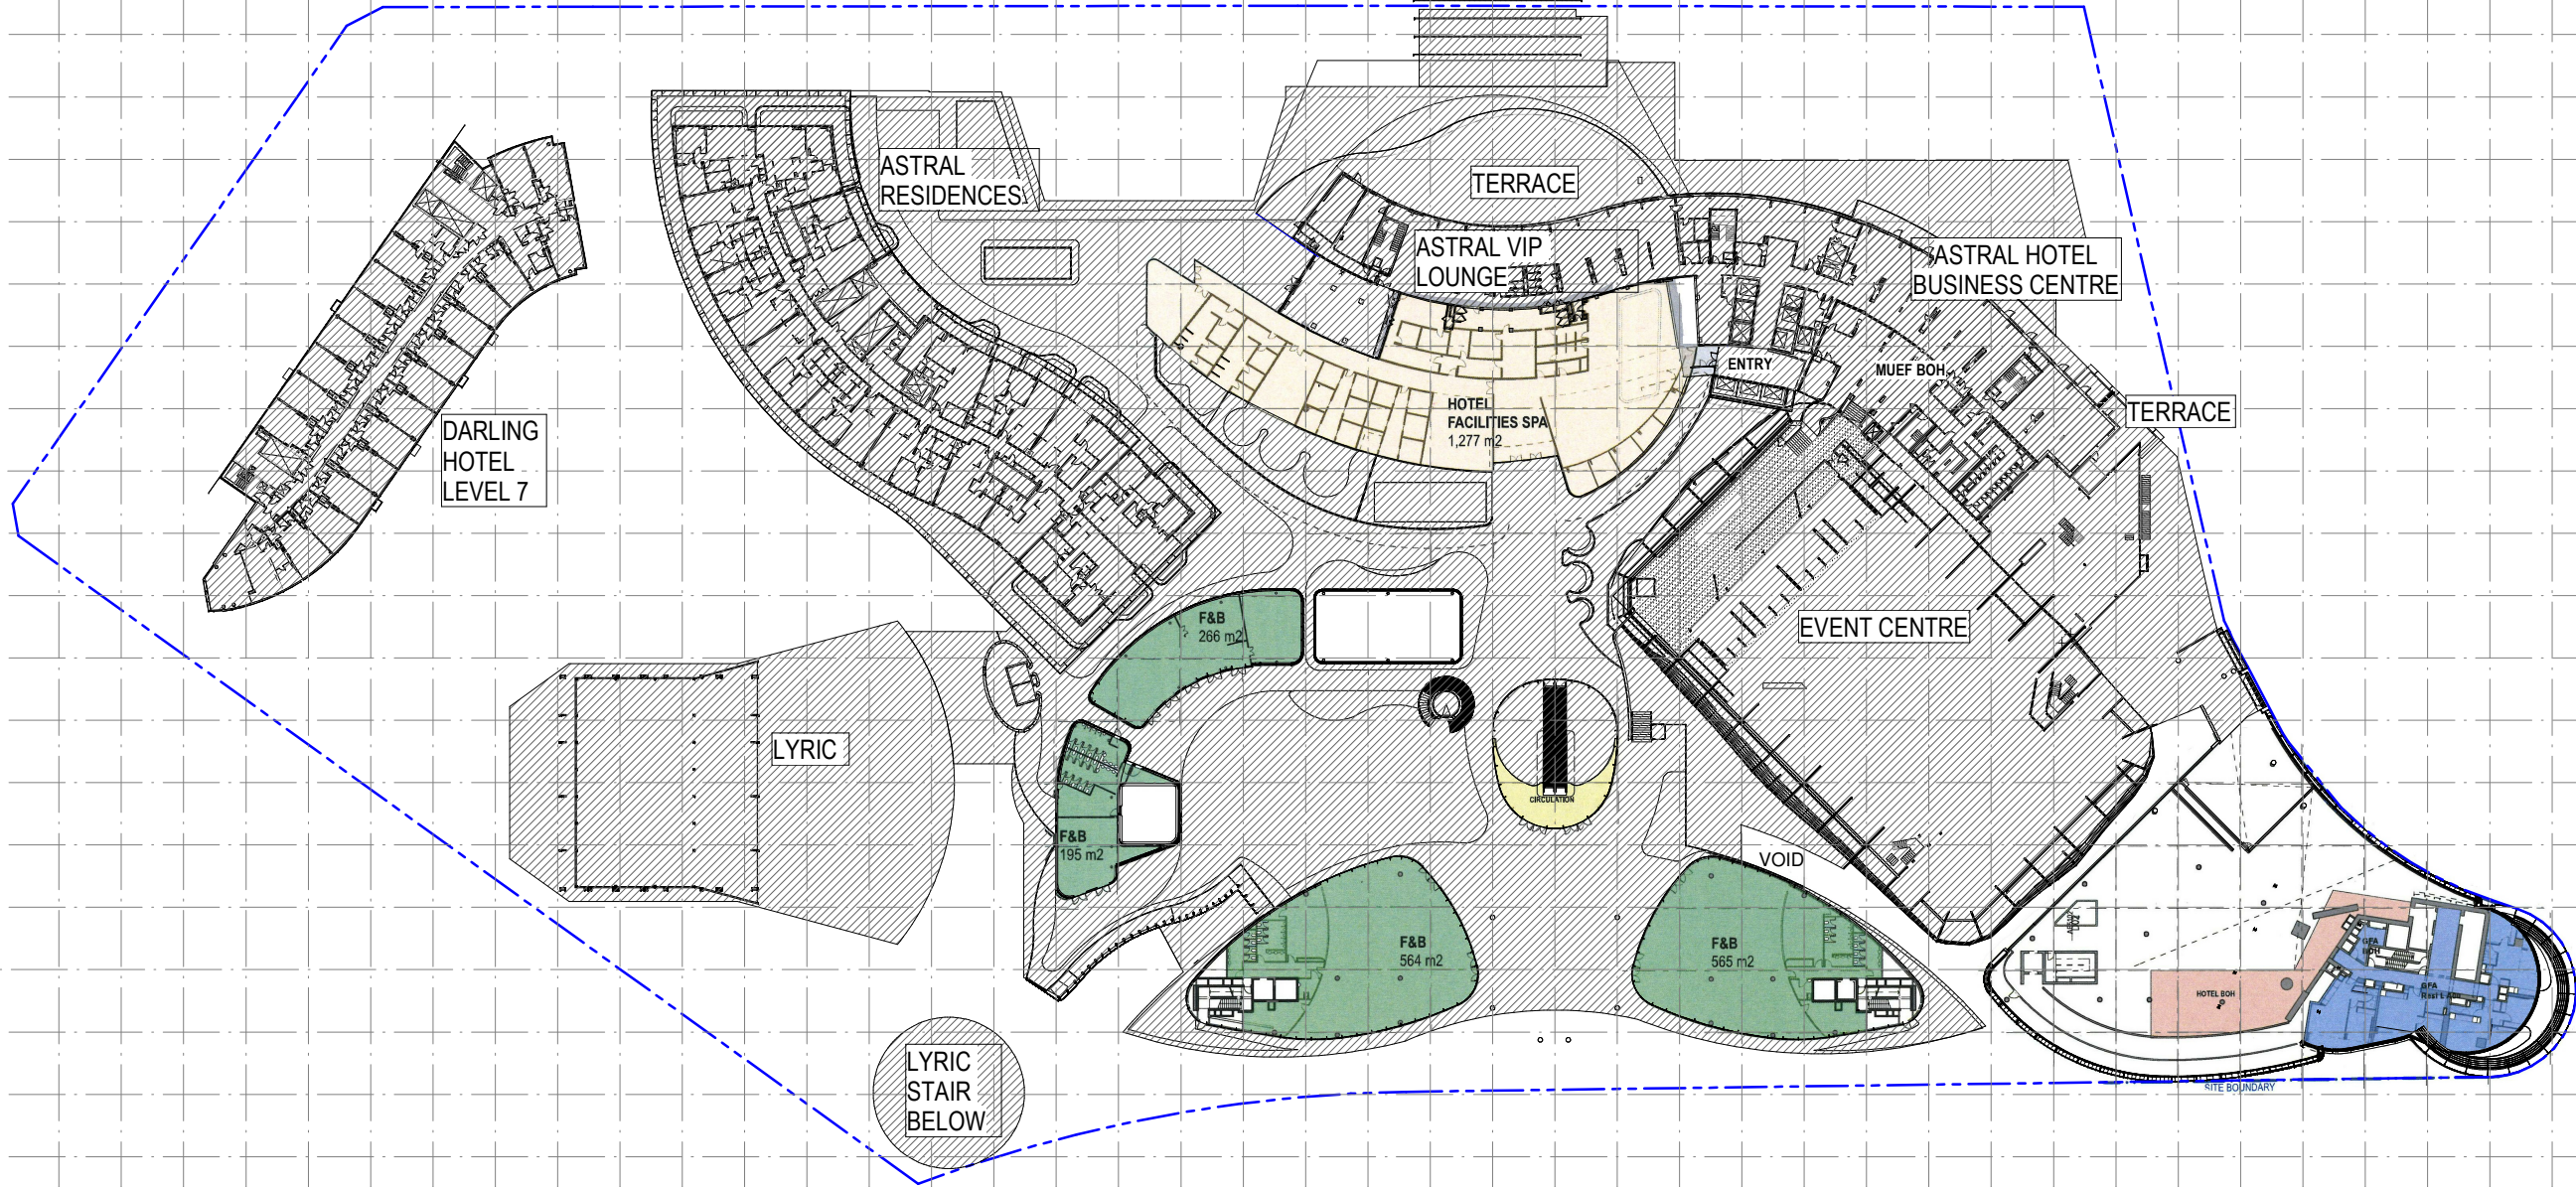

Notes
The information contained in this document is copyright and may not be used or reproduced for any other project or purpose.
Verify all dimensions and levels on site and report any discrepancies to dwp for direction prior to the commencement of work.
Drawings are to be read in conjunction with all other contract documents.
Use figured dimensions only. Do not scale from drawings. dwp cannot guarantee the accuracy of content and format for copies of drawings issued electronically.
The completion of the Issue Details Checked and Authorised section is confirmation of the status of the drawing. The drawing shall not be used for construction unless endorsed 'For Construction' and authorised for issue.

© dwp Australia Pty Ltd
Registered Business Name dwp Australia ABN 37 169 328 018
David Rose Nominated Architect NSW APR 4882

Consultants
Planner, Heritage & Social URBIS

Structural & Civil Engineer TAYLOR THOMSON WHITTING


Structural, Mechanical & Fire Protection Engineer WSP PARSONS BRINCKERHOFF

Electrical, Communications & Hydraulic Engineer UBCW LAI

BCA Consultant McKenzie Group

GENERAL LEVELS NOTE:
RLs SHOWN ON ARCHITECTURAL DRAWINGS ARE 100m ABOVE AHD (AUSTRALIAN HEIGHT DATUM).

- PROPOSED GFA**
- HOTEL GFA
 - HOTEL BOH GFA
 - HOTEL FACILITIES GFA
 - NEIGHBOURHOOD CENTRE GFA
 - RETAIL F&B GFA
 - CIRCULATION GFA
 - RESIDENTIAL GFA
 - RESIDENTIAL FACILITIES GFA

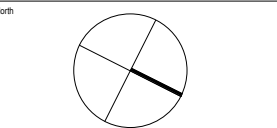

DA - RESPONSE TO SUBMISSION
NOT TO BE USED DURING CONSTRUCTION

A	RESPONSE TO SUBMISSIONS	02.11.2018
Issue	Description	Date
Architect	dwp	
Project	www.dwp.com	

THE STAR - MODIFICATION 13

Location
80 PYRMONT STREET
PYRMONT NSW 2009

Client

THE STAR ENTERTAINMENT GROUP

THE STAR
ENTERTAINMENT GROUP

周大福企業有限公司
Chow Tai Fook Enterprises Limited

遠東發展有限公司
Far East Consortium International Limited

Drawing
PROPOSED SITE PLAN & FUNCTION USE - LEVEL 05


Scale 1:500 @A1 Date Printed 11/6/2018 4:41:09 PM

Project Number Drawing Number Issue

AUSYD160165 MOD13-AS9505 A



File Name C:\projects\REVIT\build\2017\160165_THE STAR_MOD13_CENTRAL_2017.dwg

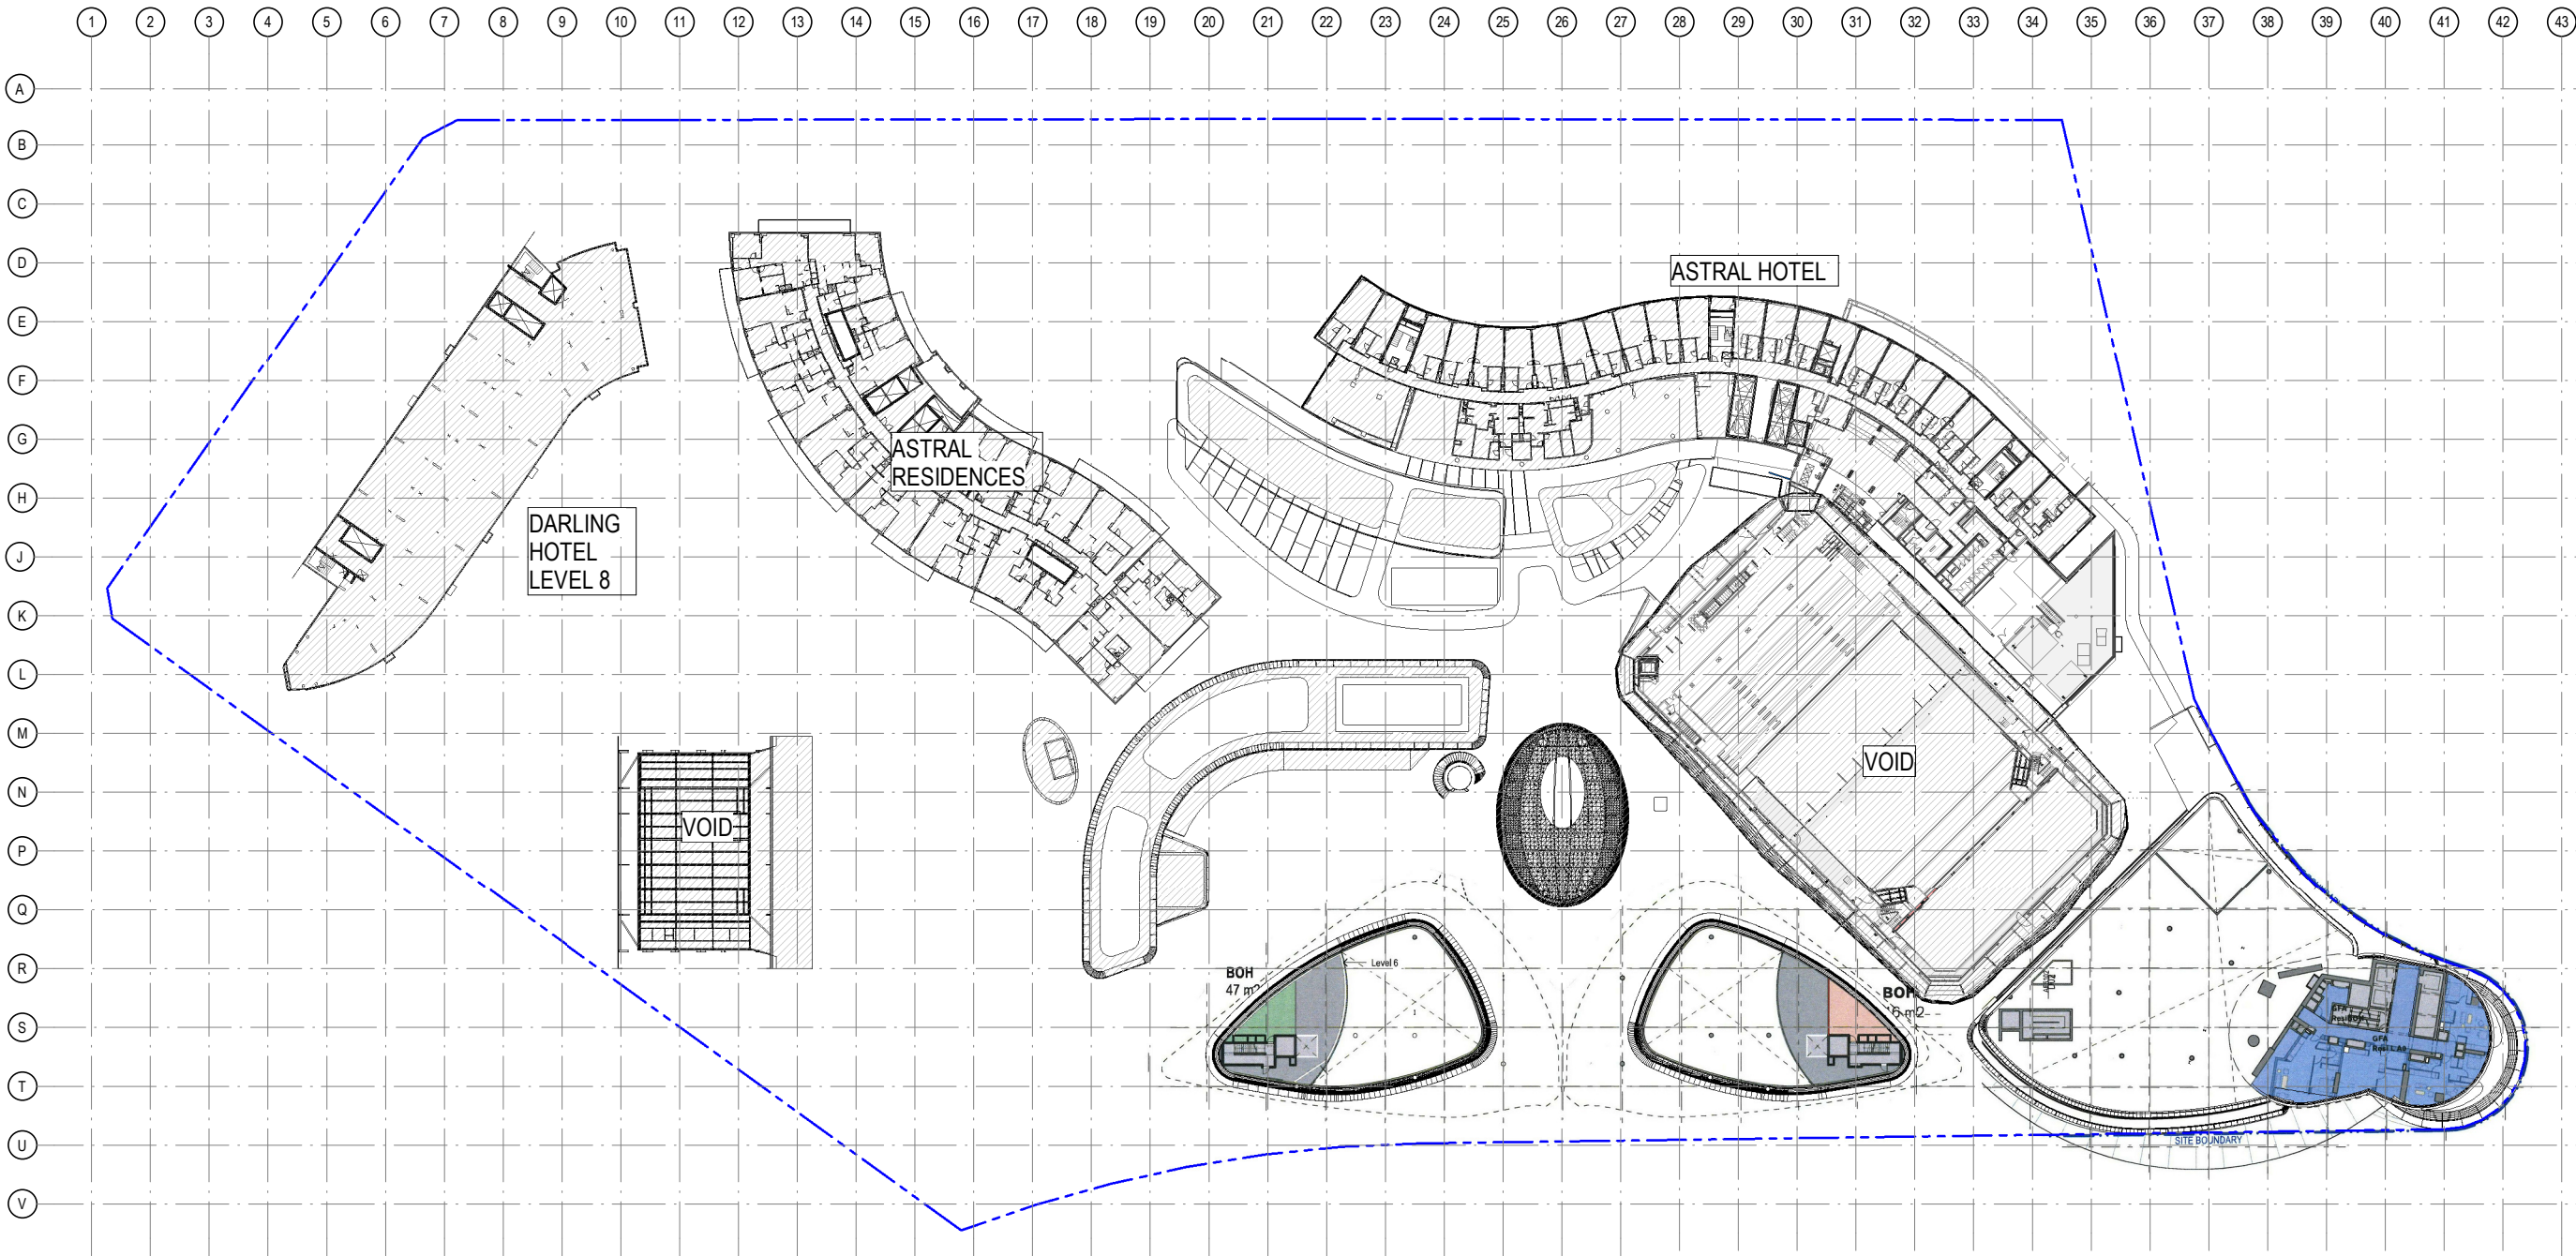

1 LEVEL 06 FLOOR PLAN - PROPOSED USE
1: 500

Notes
The information contained in this document is copyright and may not be used or reproduced for any other project or purpose.
Verify all dimensions and levels on site and report any discrepancies to dwp for direction prior to the commencement of work.
Drawings are to be read in conjunction with all other contract documents.
Use figured dimensions only. Do not scale from drawings. dwp cannot guarantee the accuracy of content and format for copies of drawings issued electronically.
The completion of the Issue Details Checked and Authorised section is confirmation of the status of the drawing. The drawing shall not be used for direction prior to the commencement of work.
authorised for issue.

© dwp Australia Pty Ltd
Registered Business Name dwp Australia ABN 37 169 328 018
David Rose Nominated Architect NSW AHD 4882

Consultants
Planner, Heritage & Social
URBIS

Structural & Civil Engineer
TAYLOR THOMSON WHITTING


Structural, Mechanical & Fire
Protection Engineer
WSP
BRINCKERHOFF

Electrical, Communications &
Hydraulic Engineer
UMBOW LAI

BCA Consultant
McKenzie Group

GENERAL LEVELS NOTE:
RLs SHOWN ON
ARCHITECTURAL DRAWINGS
ARE 100m ABOVE AHD
(AUSTRALIAN HEIGHT DATUM).

- PROPOSED GFA**
- HOTEL GFA
 - HOTEL BOH GFA
 - HOTEL FACILITIES GFA
 - NEIGHBOURHOOD CENTRE GFA
 - RETAIL F&B GFA
 - CIRCULATION GFA
 - RESIDENTIAL GFA
 - RESIDENTIAL FACILITIES GFA

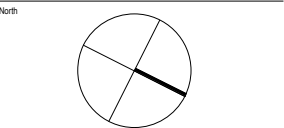

DA - RESPONSE TO SUBMISSION
NOT TO BE USED DURING CONSTRUCTION

A RESPONSE TO SUBMISSIONS		02.11.2018	
Issue	Description	Date	Chk Auth
Architect			
dwp			
www.dwp.com			

Project
THE STAR - MODIFICATION 13

Location
80 PYRMONT STREET
PYRMONT NSW 2009

Client
THE STAR ENTERTAINMENT GROUP

THE STAR
ENTERTAINMENT GROUP

周大福企業有限公司
Chow Tai Fook Enterprises Limited

遠東發展有限公司
Far East Consortium International Limited

Drawing
PROPOSED SITE PLAN & FUNCTION USE -
LEVEL 06

Scale
1: 500 @A1

Date Printed
11/6/2018 4:43:56 PM


Project Number
AUSYD160165

Drawing Number
MOD13-AS9506

Issue
A



File Name C:\projects\REVIT local\2017\16-0165_THE STAR_MOD13_CENTRAL_2017.dwg

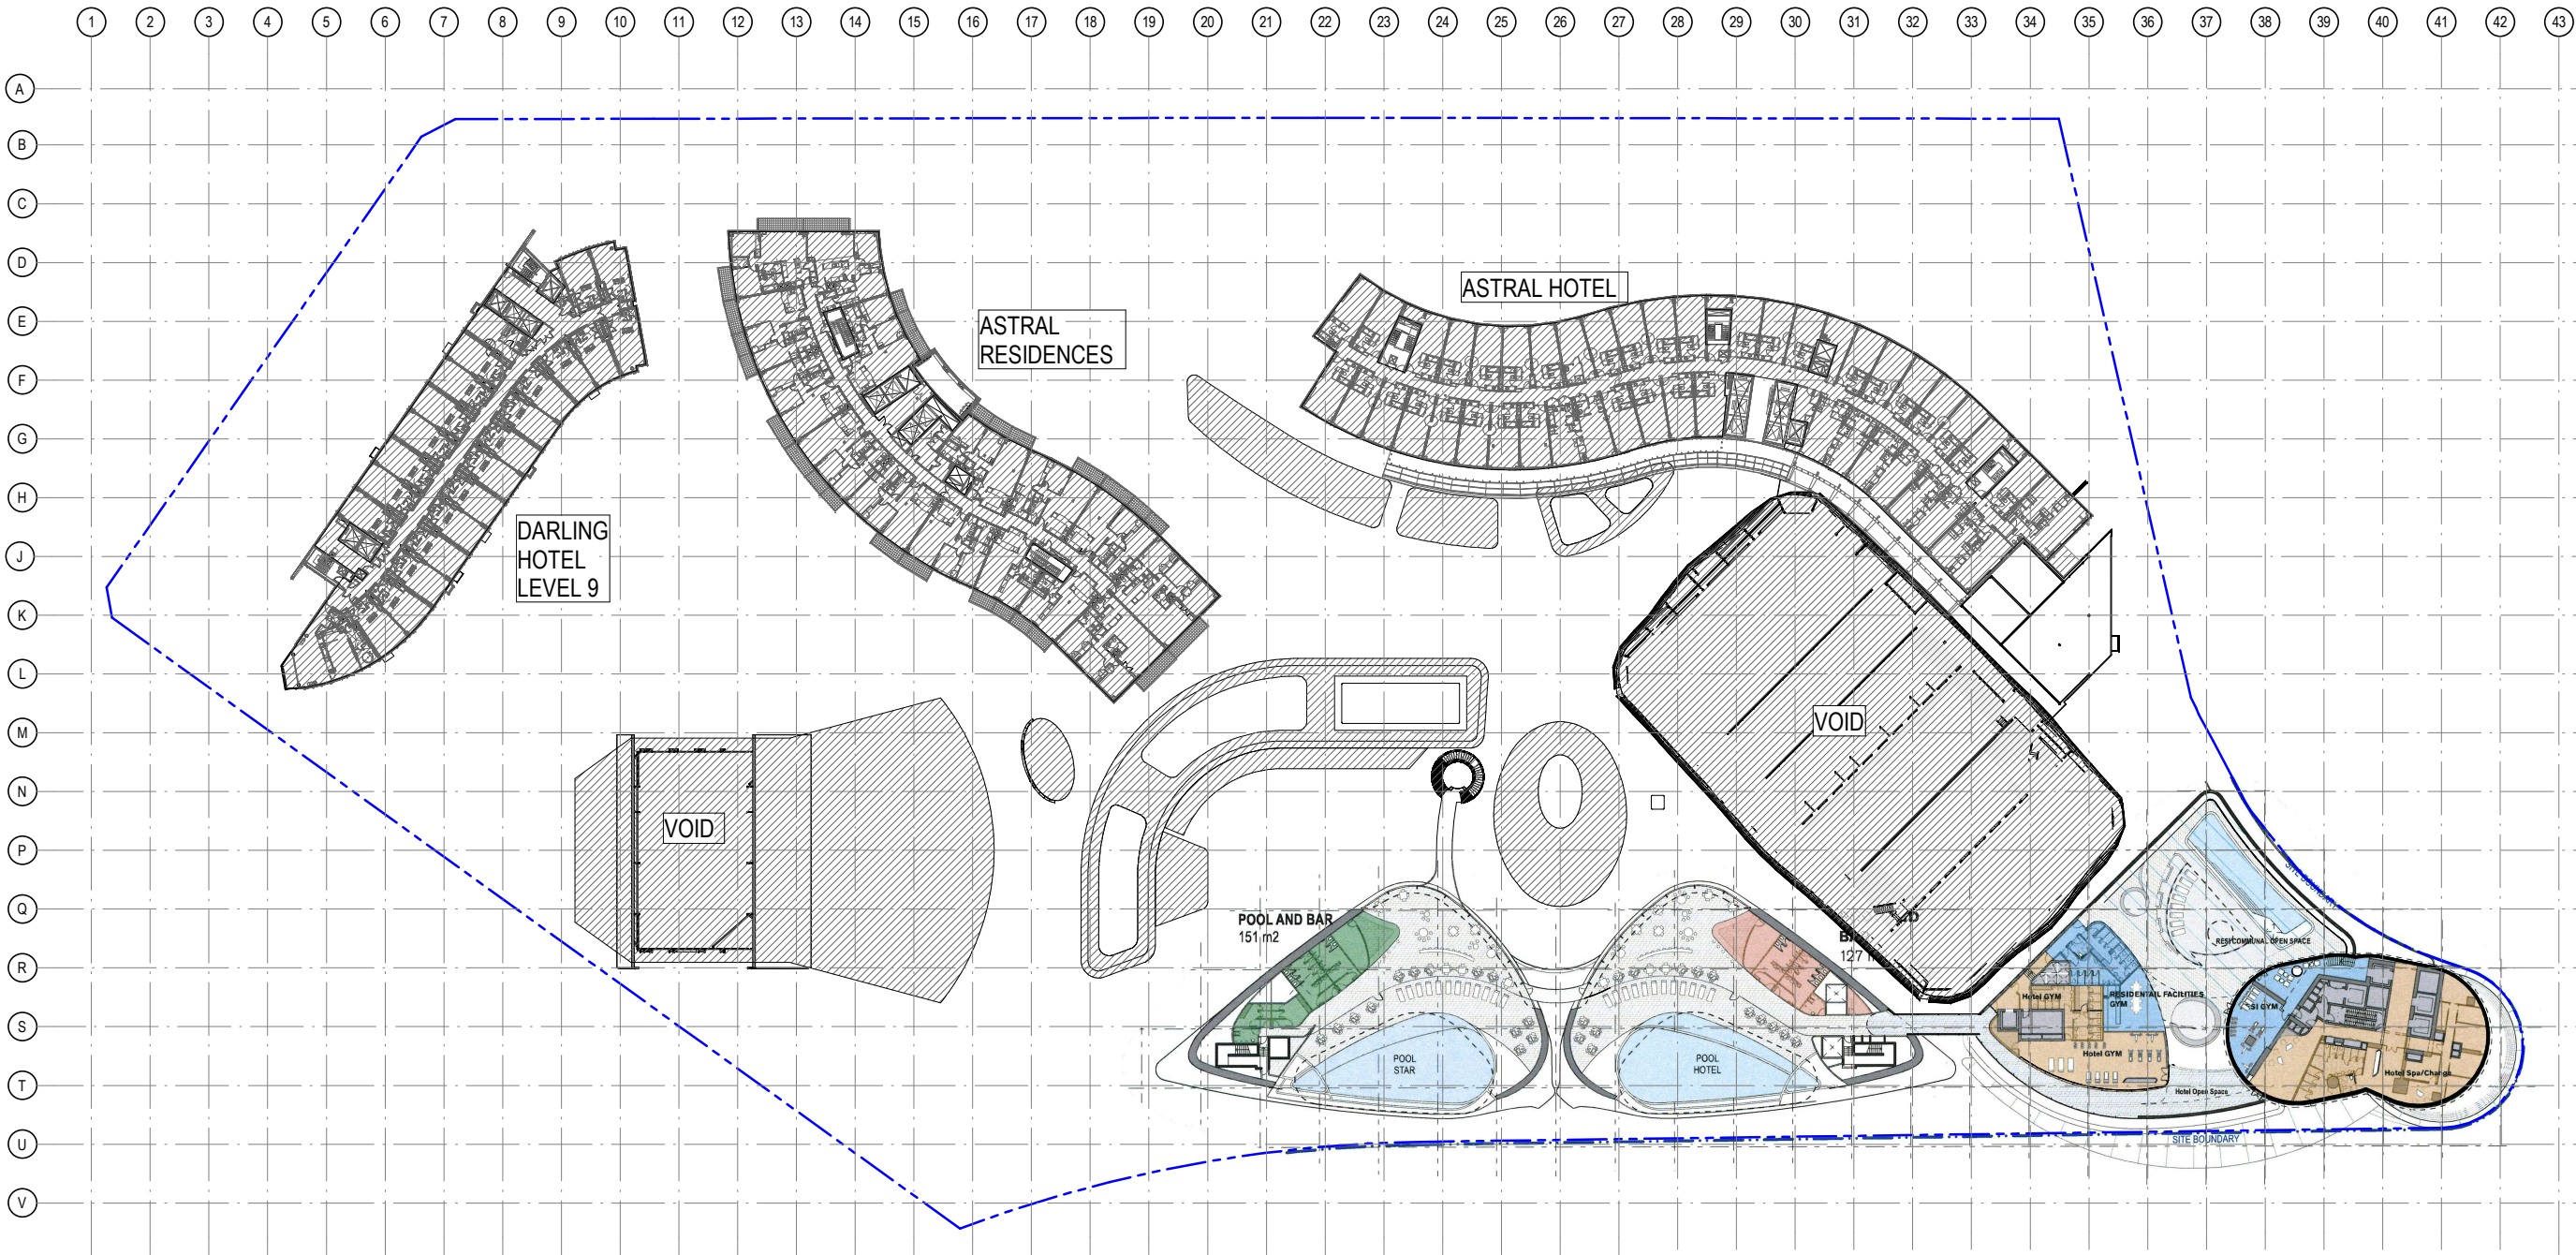

1 LEVEL 07 FLOOR PLAN - PROPOSED USE
1:500

Notes
The information contained in this document is copyright and may not be used or reproduced for any other project or purpose.
Verify all dimensions and levels on site and report any discrepancies to dwp for direction prior to the commencement of work.
Drawings are to be read in conjunction with all other contract documents.
Use figured dimensions only. Do not scale from drawings. dwp cannot guarantee the accuracy of content and format for copies of drawings issued electronically.
The completion of the Issue Details Checked and Authorised section is confirmation of the status of the drawing. The drawing shall not be used for direction prior to the commencement of work.
dwp for direction prior to the commencement of work.
authorised for issue.

© dwp Australia Pty Ltd
Registered Business Name dwp Australia ABN 37 169 328 018
David Rose Nominated Architect NSW APRG 4882

Consultants
Planner, Heritage & Social
URBIS

Structural & Civil Engineer
TAYLOR THOMSON WHITTING


Structural, Mechanical & Fire
Protection Engineer
WSP
BRINCKERHOFF

Electrical, Communications &
Hydraulic Engineer
UMOW LAI

BCA Consultant
McKenzie Group

GENERAL LEVELS NOTE:
RLs SHOWN ON
ARCHITECTURAL DRAWINGS
ARE 100m ABOVE AHD
(AUSTRALIAN HEIGHT DATUM).

- PROPOSED GFA**
- HOTEL GFA
 - HOTEL BOH GFA
 - HOTEL FACILITIES GFA
 - NEIGHBOURHOOD CENTRE GFA
 - RETAIL F&B GFA
 - CIRCULATION GFA
 - RESIDENTIAL GFA
 - RESIDENTIAL FACILITIES GFA

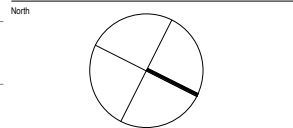

DA - RESPONSE TO SUBMISSION
NOT TO BE USED DURING CONSTRUCTION

A RESPONSE TO SUBMISSIONS		02.11.2018	
Issue	Description	Date	Chk
Architect			
dwp			
www.dwp.com			

Project
THE STAR - MODIFICATION 13

Location
80 PYRMONT STREET
PYRMONT NSW 2009

Client
THE STAR ENTERTAINMENT GROUP

THE STAR
ENTERTAINMENT GROUP

周大福企業有限公司
Chow Tai Fook Enterprises Limited

遠東發展有限公司
Far East Consortium International Limited

Drawing
PROPOSED SITE PLAN & FUNCTION USE -
LEVEL 07

Scale
1:500 @A1





Date Printed
11/6/2018 4:45:35 PM

Project Number
Drawing Number
Issue

AUSYD160165 MOD13-AS9507 A



File Name C:\projects\REVIT\local\2017\16-0165_THE STAR_MOD13_CENTRAL_2017.dwg

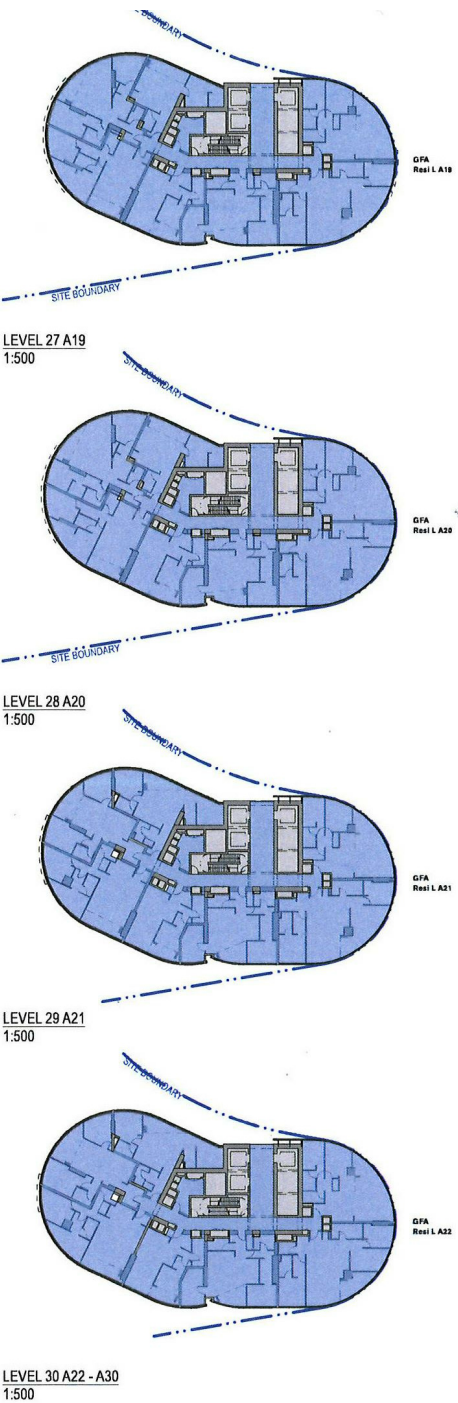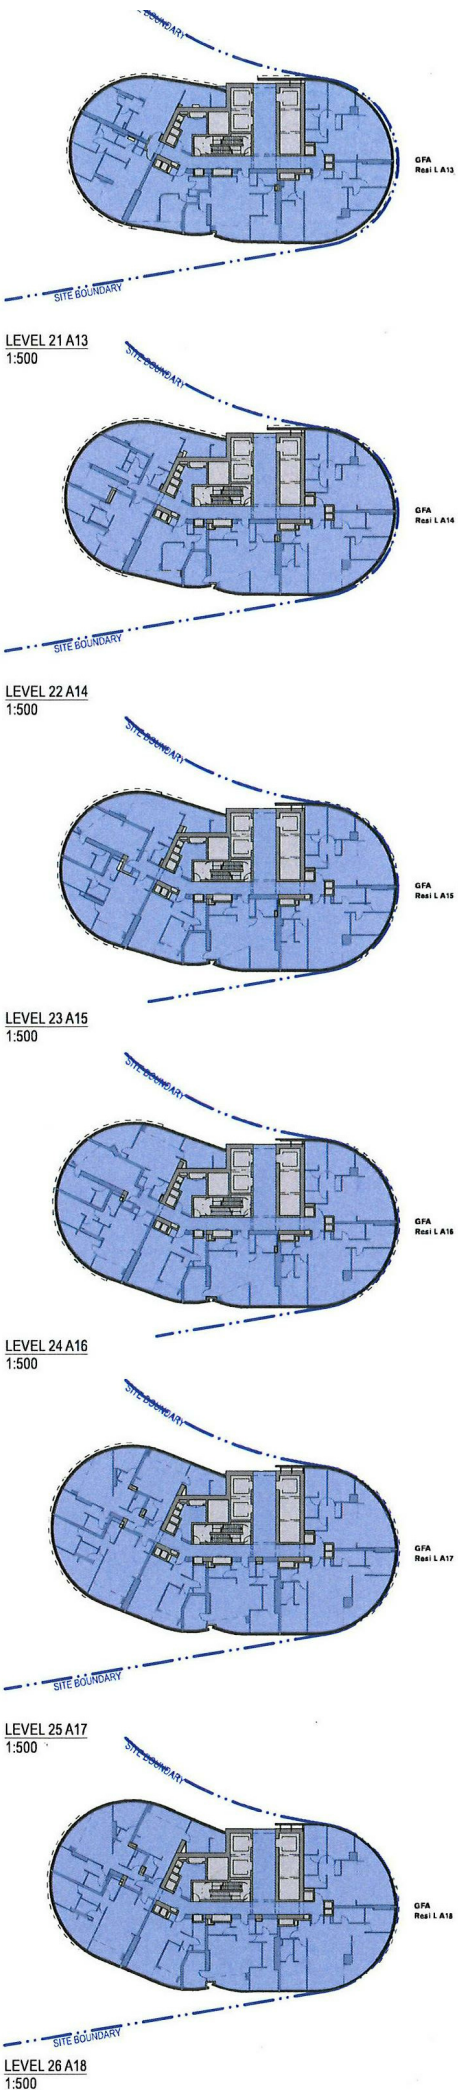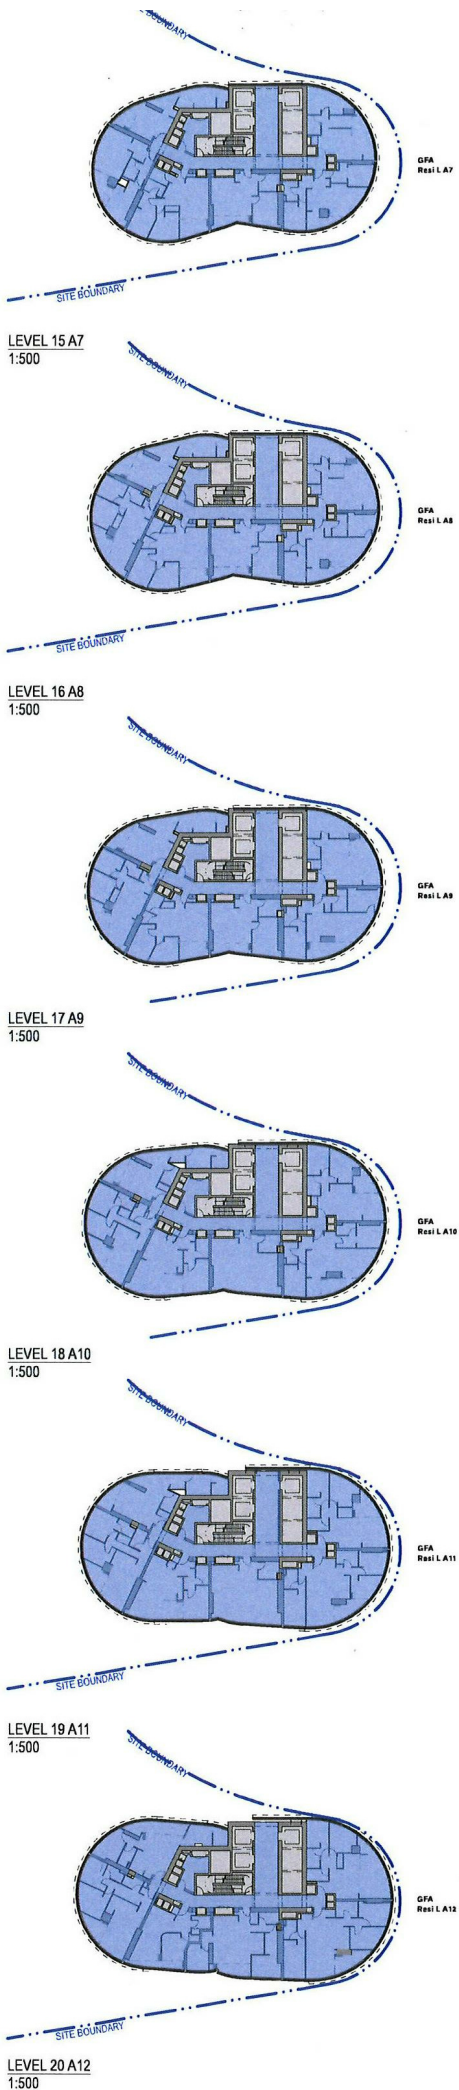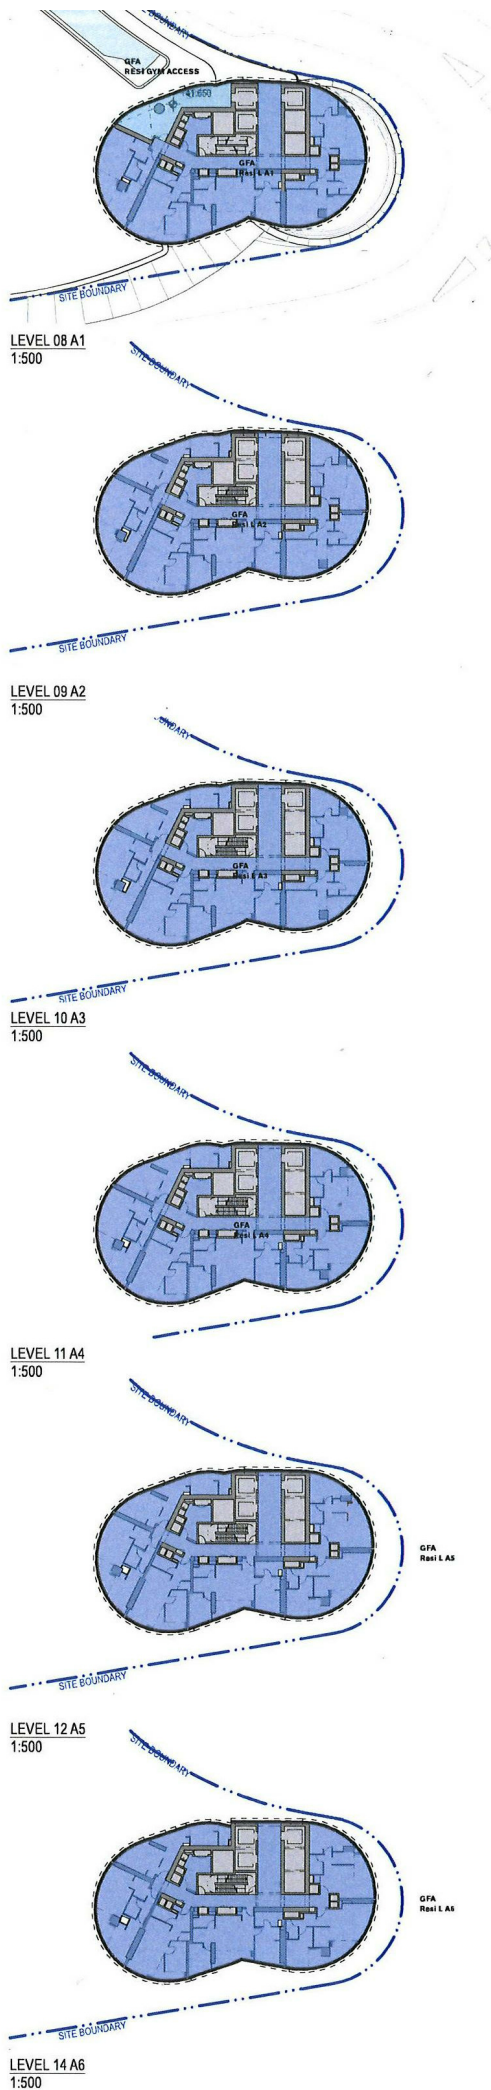

Notes
The information contained in this document is copyright and may not be used or reproduced for any other project or purpose.
Verify all dimensions and levels on site and report any discrepancies to dwp for direction prior to the commencement of work.
Drawings are to be read in conjunction with all other contract documents.
Use figured dimensions only. Do not scale from drawings. dwp cannot guarantee the accuracy of content and format for copies of drawings issued electronically.
The completion of the Issue Details Checked and Authorised section is confirmation of the status of the drawing. The drawing shall not be used for construction unless endorsed 'For Construction' and authorised for issue.

© dwp Australia Pty Ltd
Registered Business Name dwp Australia ABN 37 169 328 018
David Rose Nominated Architect NSW APRB 4862

Consultants
Planner, Heritage & Social
URBIS

Structural & Civil Engineer
TAYLOR THOMSON WHITTING


Structural, Mechanical & Fire
Protection Engineer
WSP
BRUNCKENHOFF

Electrical, Communications &
Hydraulic Engineer
UMOW LAI

BGA Consultant
McKenzie Group

GENERAL LEVELS NOTE:
RLs SHOWN ON
ARCHITECTURAL DRAWINGS
ARE 100m ABOVE AHD
(AUSTRALIAN HEIGHT DATUM).

- PROPOSED GFA**
- HOTEL GFA
 - HOTEL BOH GFA
 - HOTEL FACILITIES GFA
 - NEIGHBOURHOOD CENTRE GFA
 - RETAIL F&B GFA
 - CIRCULATION GFA
 - RESIDENTIAL GFA
 - RESIDENTIAL FACILITIES GFA

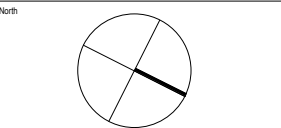

DA - RESPONSE TO SUBMISSION
NOT TO BE USED DURING CONSTRUCTION

A RESPONSE TO SUBMISSIONS		02.11.2018	
Issue	Description	Date	Chk
Architect			
dwp			
www.dwp.com			

Project
THE STAR - MODIFICATION 13

Location
80 PYRMONT STREET
PYRMONT NSW 2009

Client
THE STAR ENTERTAINMENT GROUP

THE STAR
ENTERTAINMENT GROUP

周大福企業有限公司
Chow Tai Fook Enterprises Limited

遠東發展有限公司
Far East Consortium International Limited

Drawing
PROPOSED RESIDENTIAL PLAN &
FUNCTION USE

Scale
1:500 @A1

Date Printed
11/6/2018 4:46:02 PM

Project Number
Drawing Number
Issue

AUSYD160165 MOD13-AS9508 A



C:\projects\REVIT\build\2017\16-0165_THE STAR_MOD13_CENTRAL_2017_winsqlm.dwg