


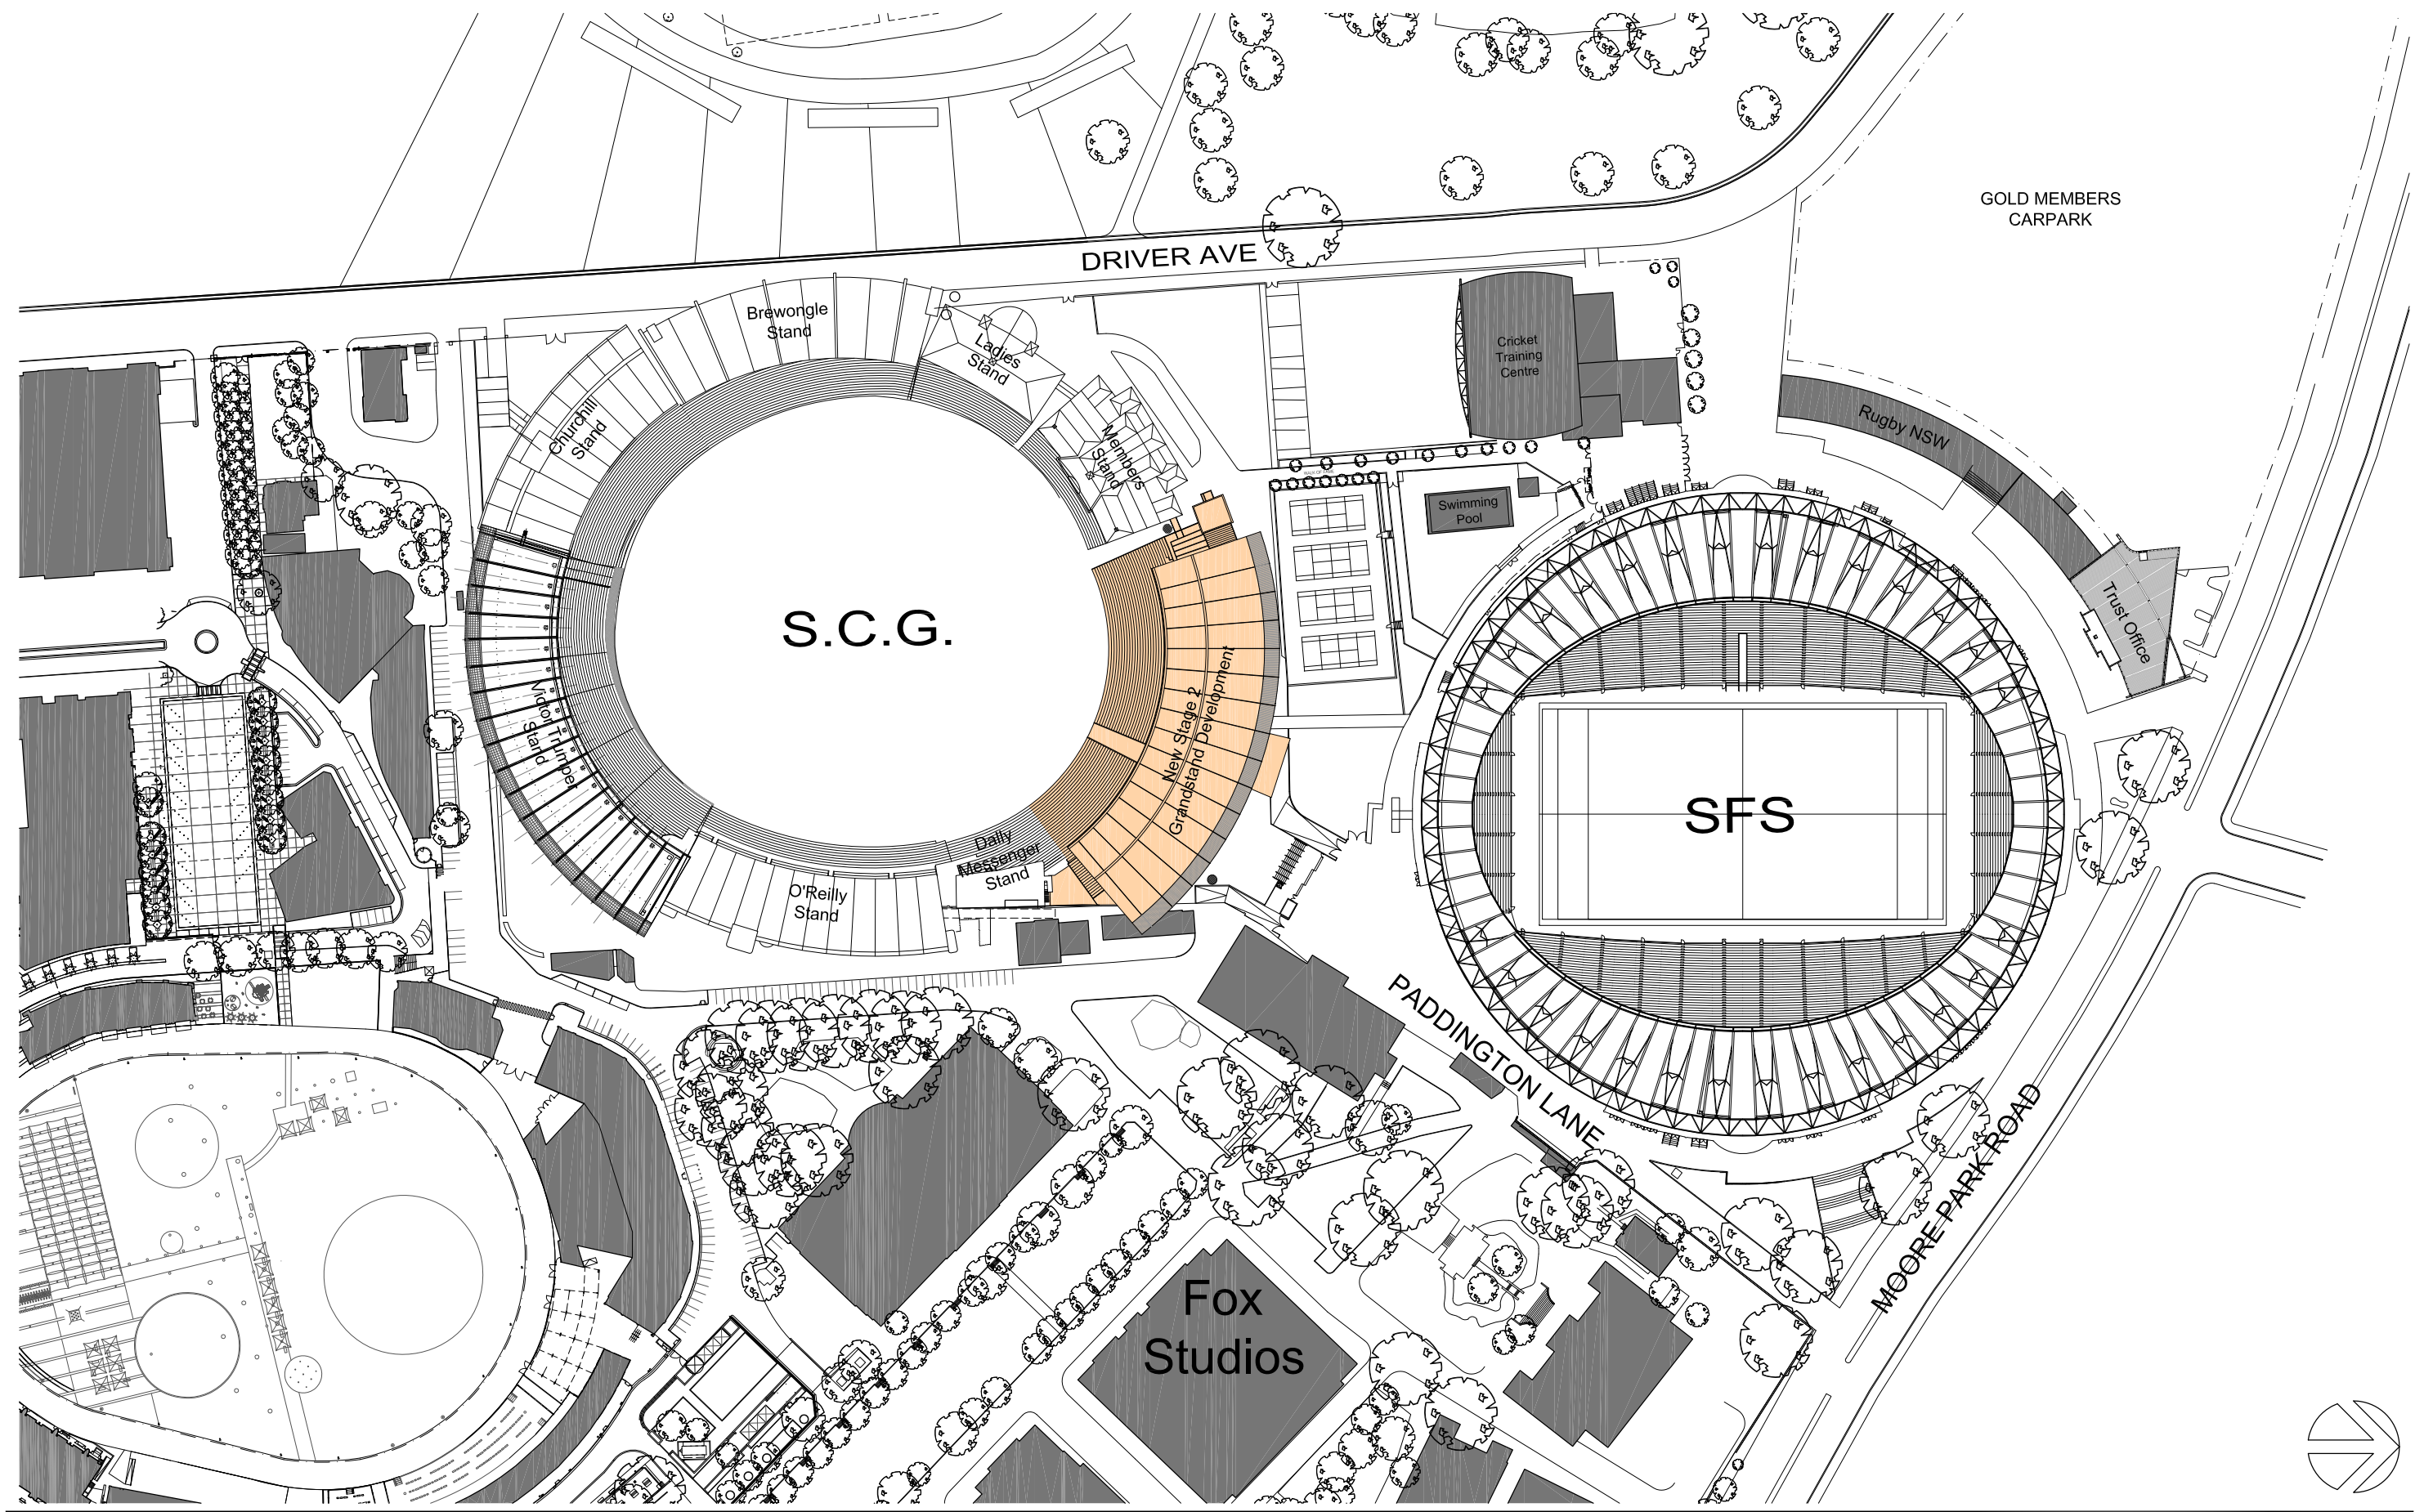

**SITE LOCATION PLAN**  
**SCG STAGE 2 - NOBLE BRADMAN REDEVELOPMENT**

**Cox Robertson + Marks**

**11-17 Buckingham Street, Surry Hills.**  
**Sydney, 2010, N.S.W. Australia.**  
 Telephone: 612 9319 4388 Fax: 612 9319 7338  
 Email: mail@marks.com.au

|                          |                                                  |                                    |
|--------------------------|--------------------------------------------------|------------------------------------|
| Joint Venture Architects | The Cox Group Pty Ltd<br>ROBERTSON+MARKS Pty Ltd | ACN 002 535 891<br>ACN 003 127 222 |
|--------------------------|--------------------------------------------------|------------------------------------|



Date 04.12.2008


Dwg No. D-01

Scale 1:2000@A3







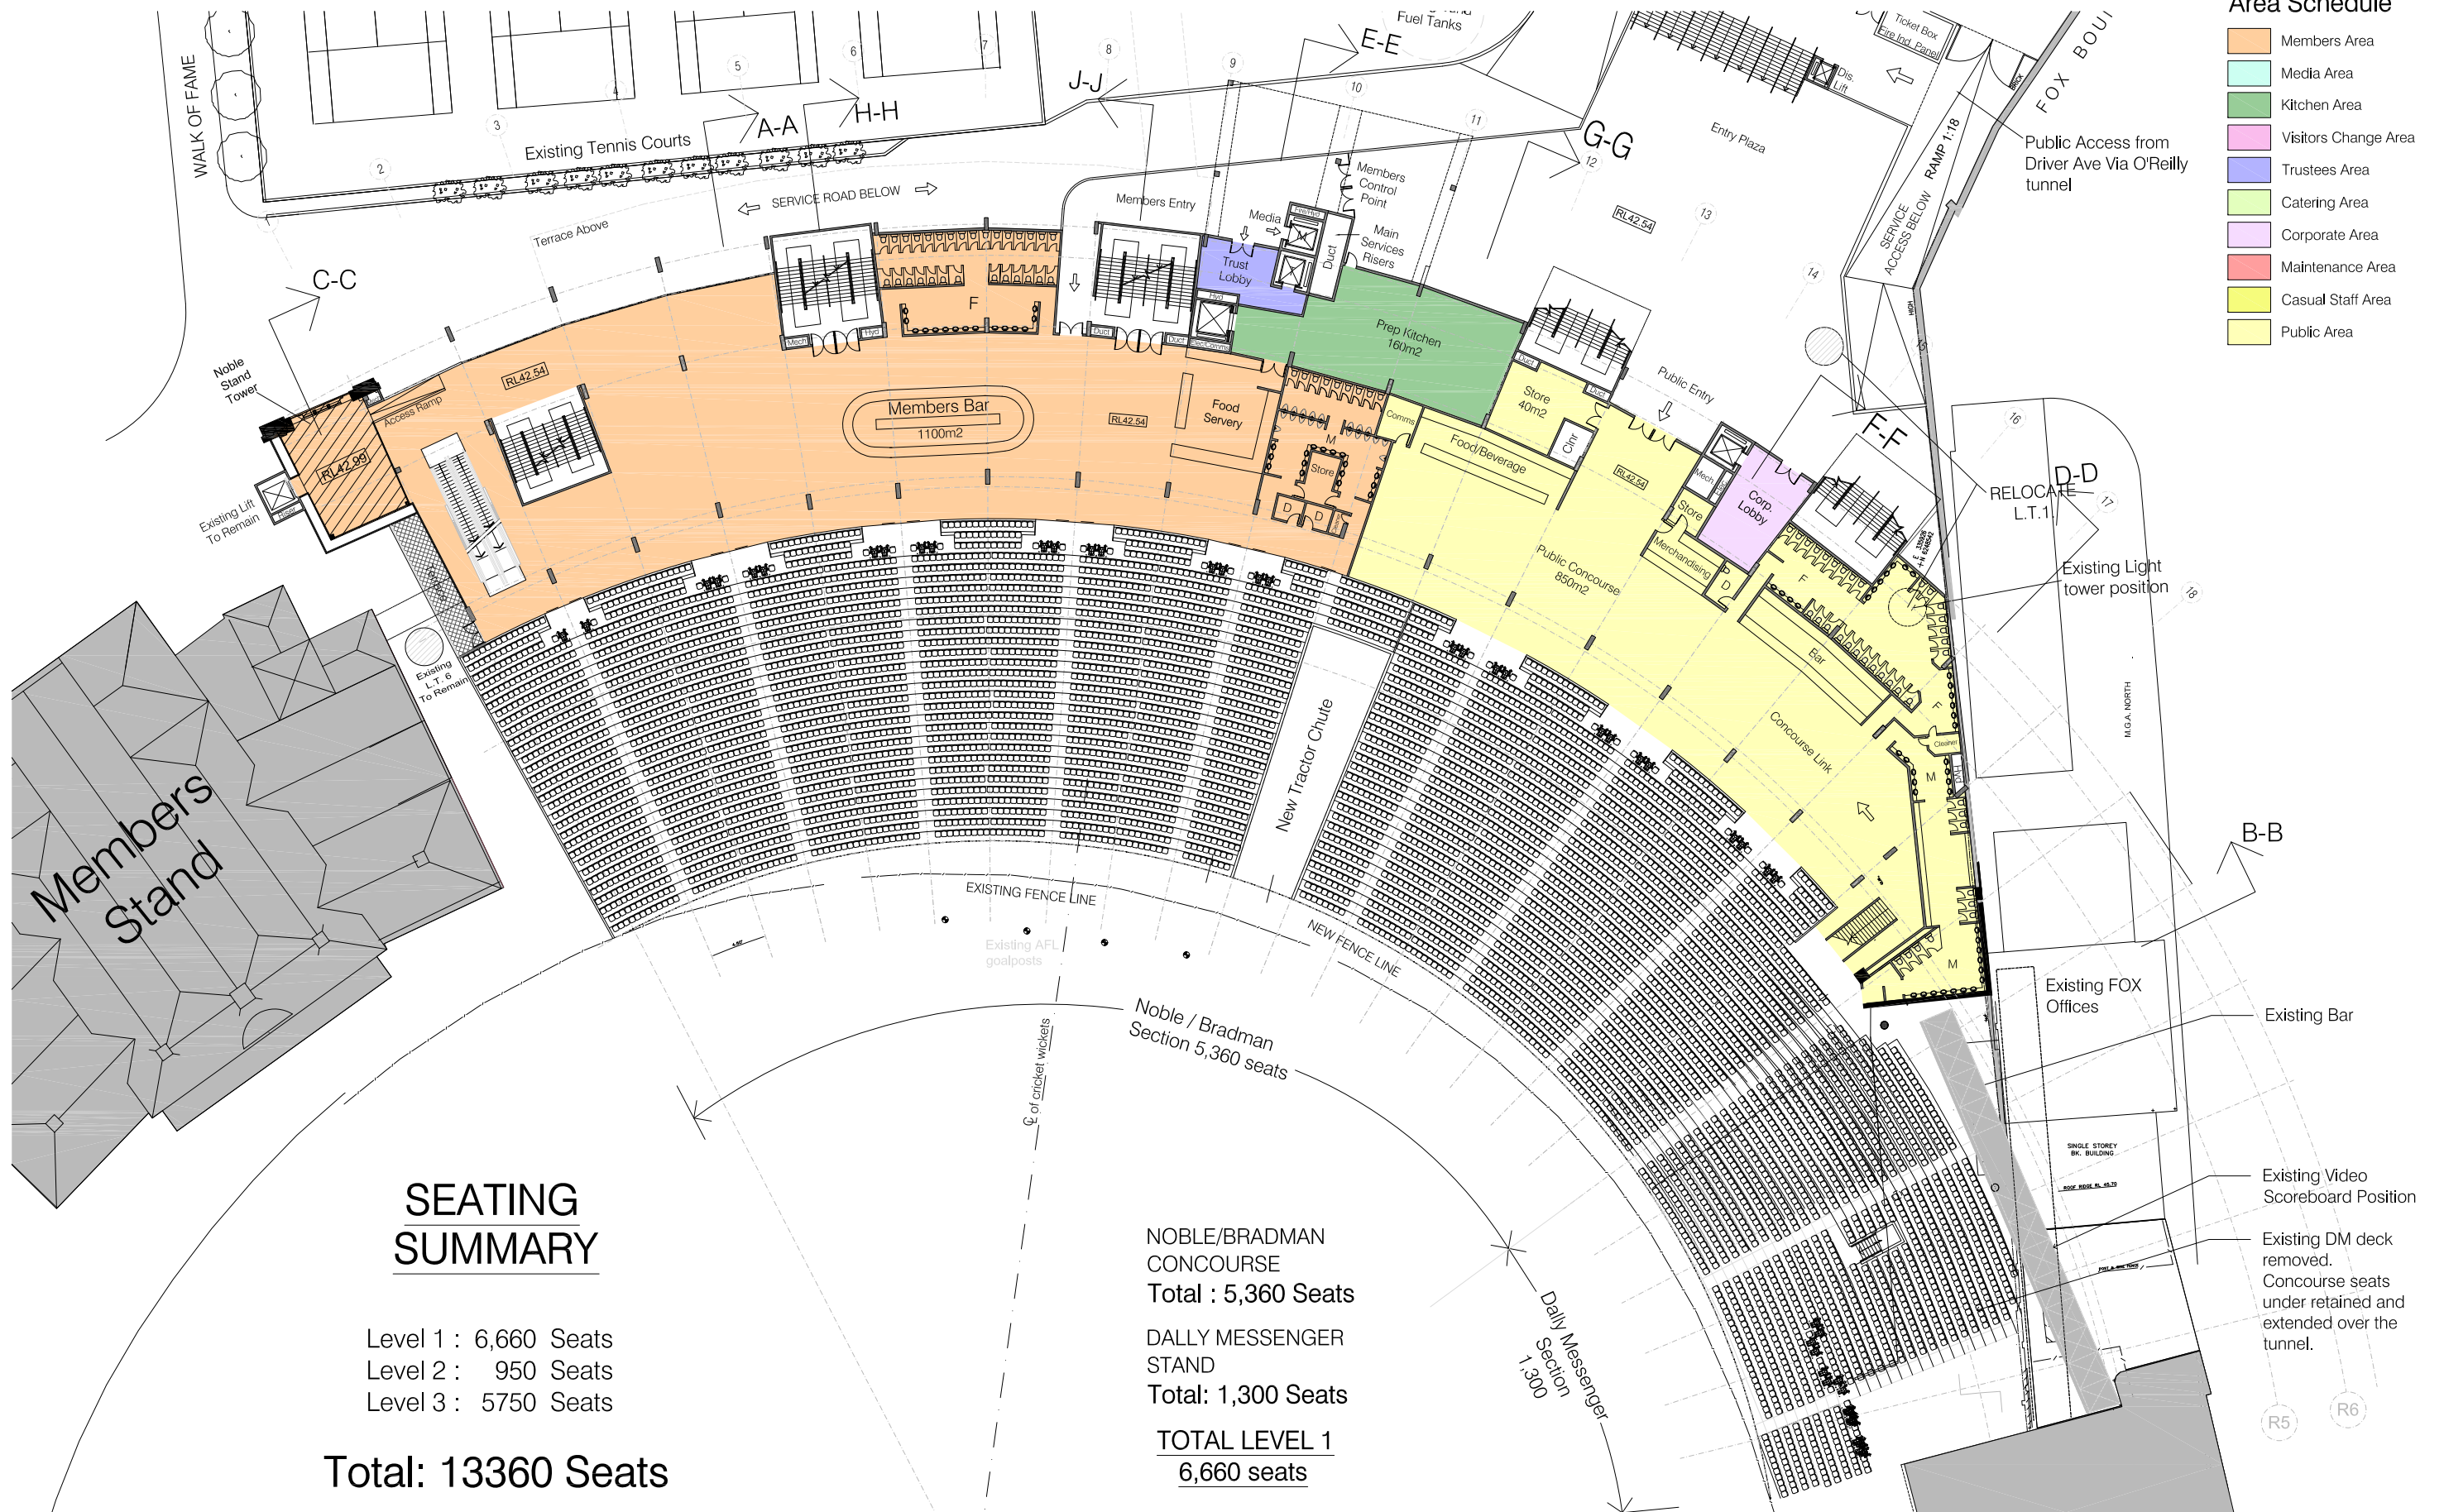

LEVEL 1 PLAN  
 SCG STAGE 2 - NOBLE BRADMAN REDEVELOPMENT

**Cox Robertson + Marks**

**11-17 Buckingham Street, Surry Hills.  
 Sydney, 2010, N.S.W. Australia.**  
 Telephone: 612 9319 4388 Fax: 612 9319 7338  
 Email: mail@marks.com.au

Joint Venture  
 Architects

The Cox Group Pty Ltd  
 ROBERTSON+MARKS Pty Ltd

ACN 002 535 891  
 ACN 003 127 222




Date  
 04.12.2008

Dwg No.  
 D-03B

Scale  
 1:250@A1 / 1:500@A3



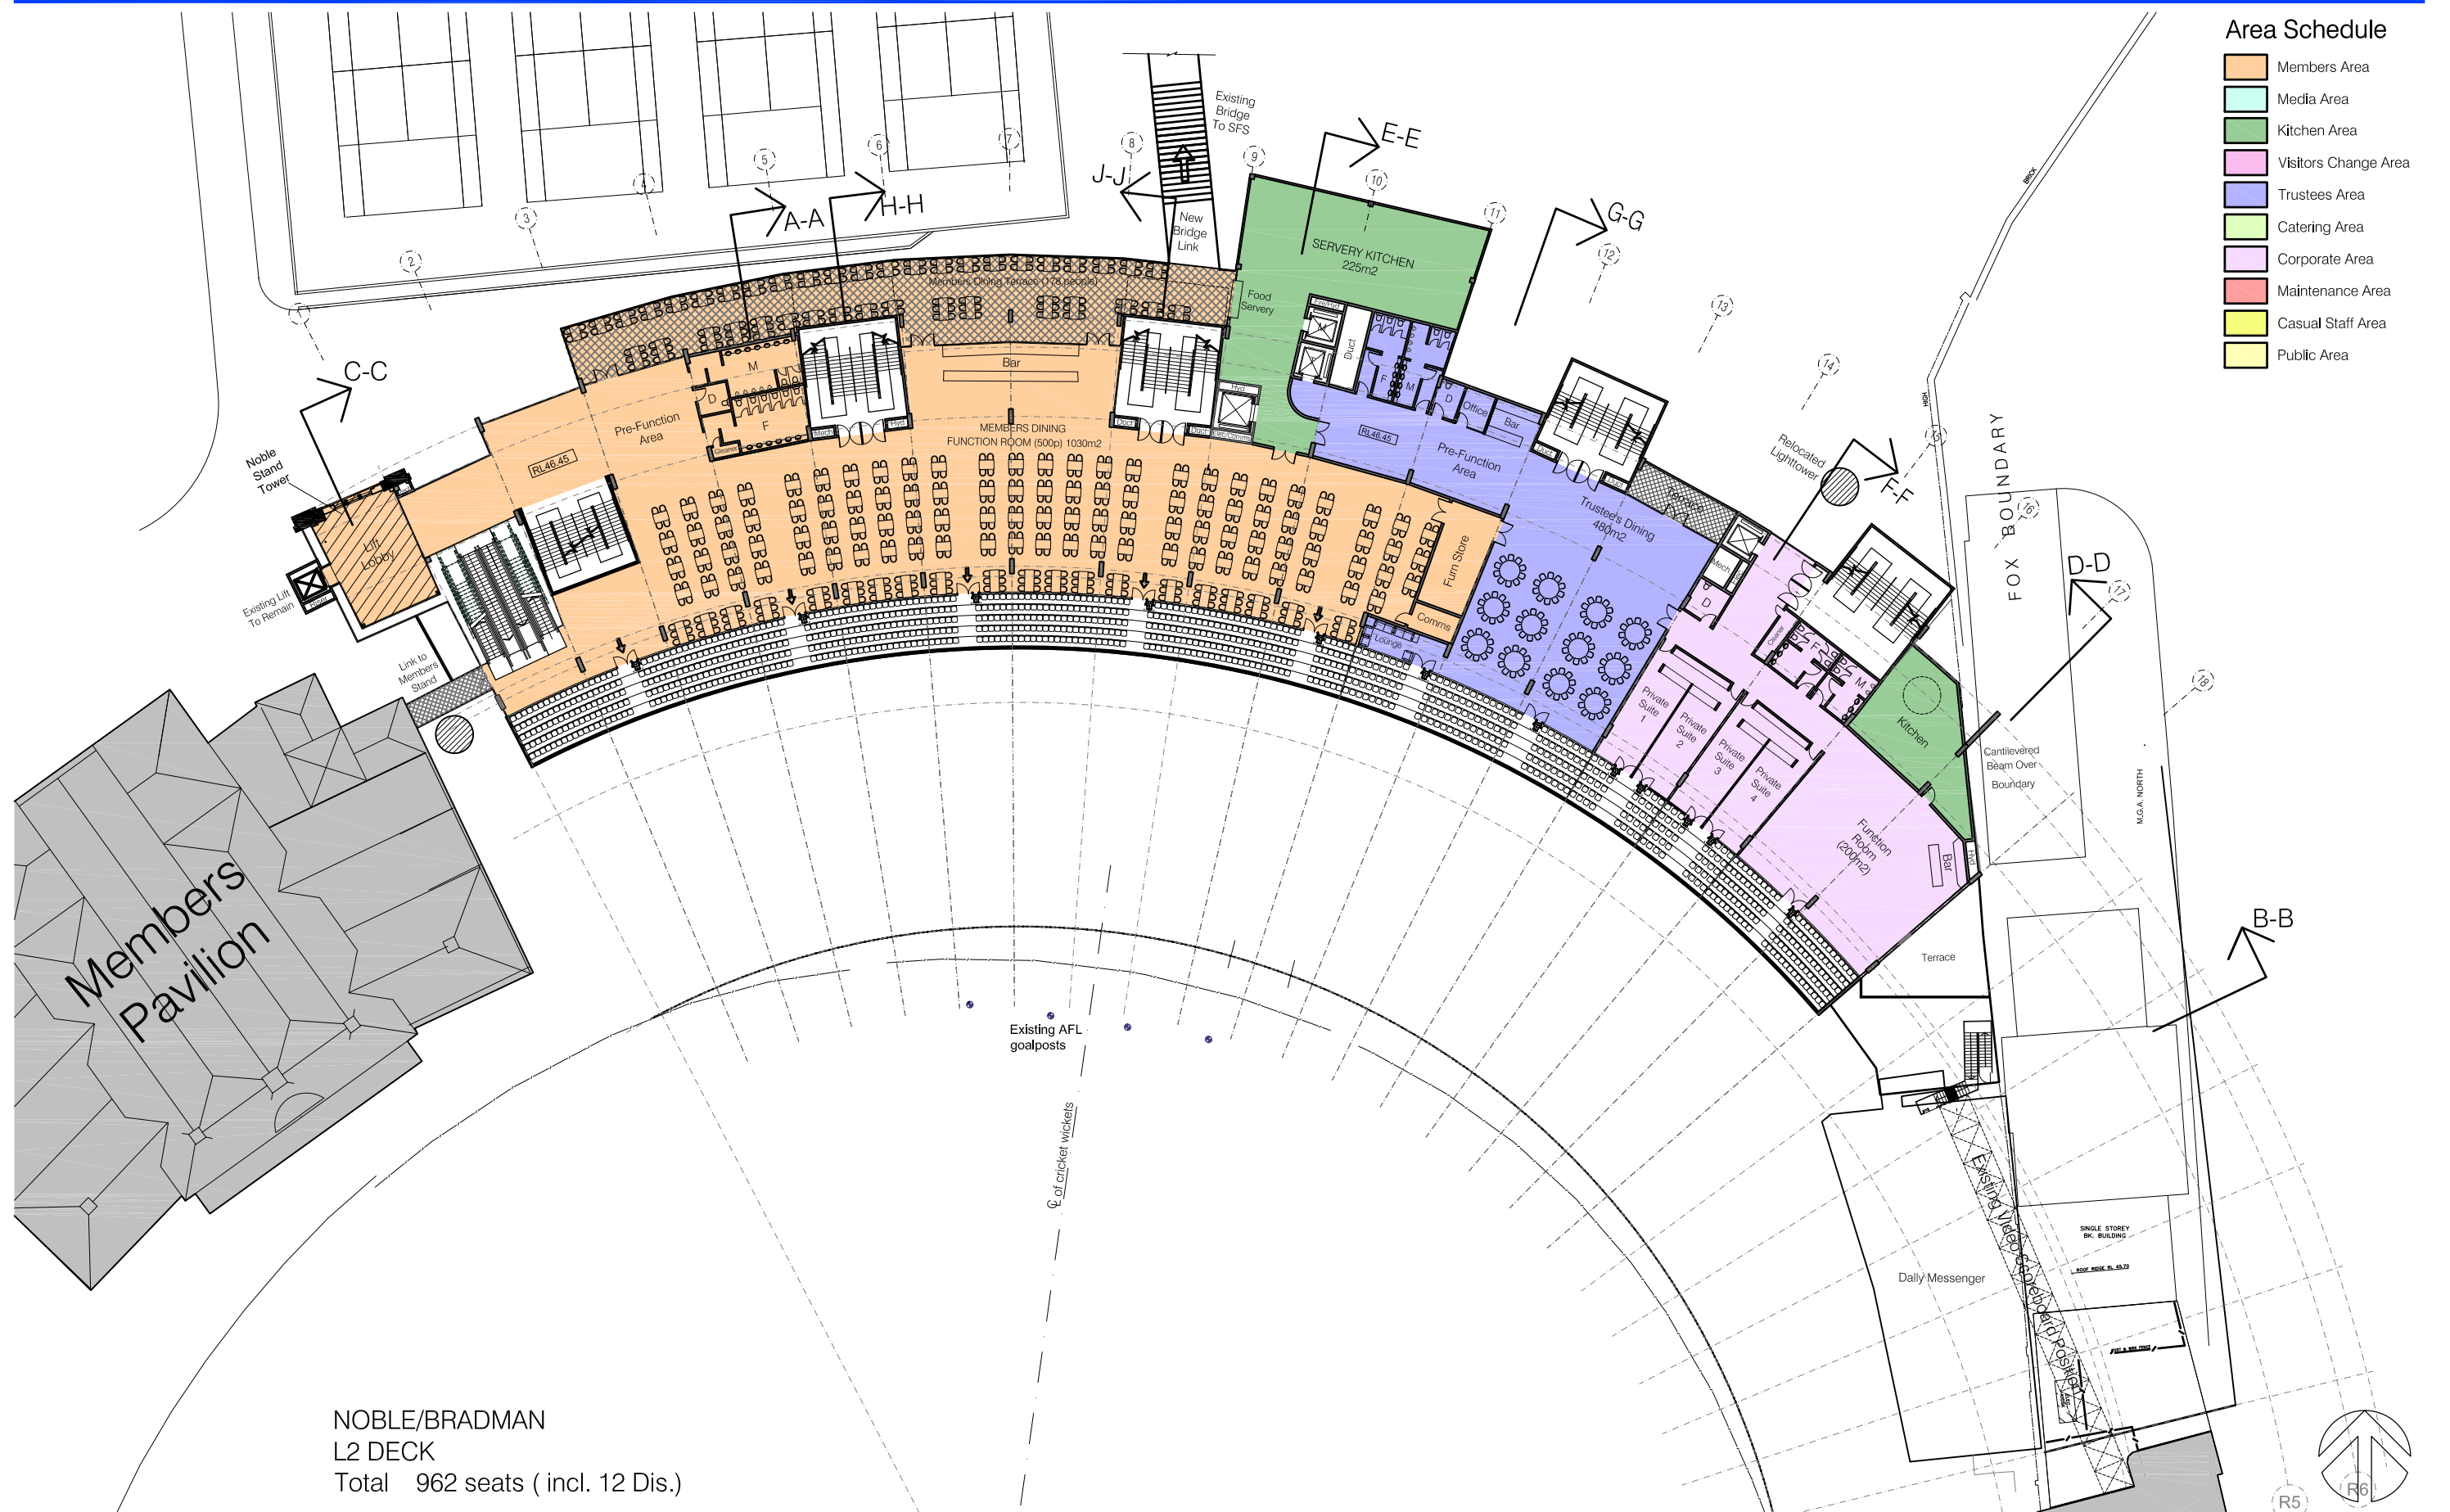

LEVEL 2 PLAN  
SCG STAGE 2 - NOBLE BRADMAN REDEVELOPMENT

**Cox Robertson + Marks**

**11-17 Buckingham Street, Surry Hills.**  
**Sydney, 2010, N.S.W. Australia.**  
Telephone: 612 9319 4388 Fax: 612 9319 7338  
Email: mail@marks.com.au

Joint Venture Architects

The Cox Group Pty Ltd  
ROBERTSON+MARKS Pty Ltd


ACN 002 535 891  
ACN 003 127 222



Date  
04.12.2008

Dwg No.  
D-04 a

Scale  
1:250@A1 / 1:500@A3

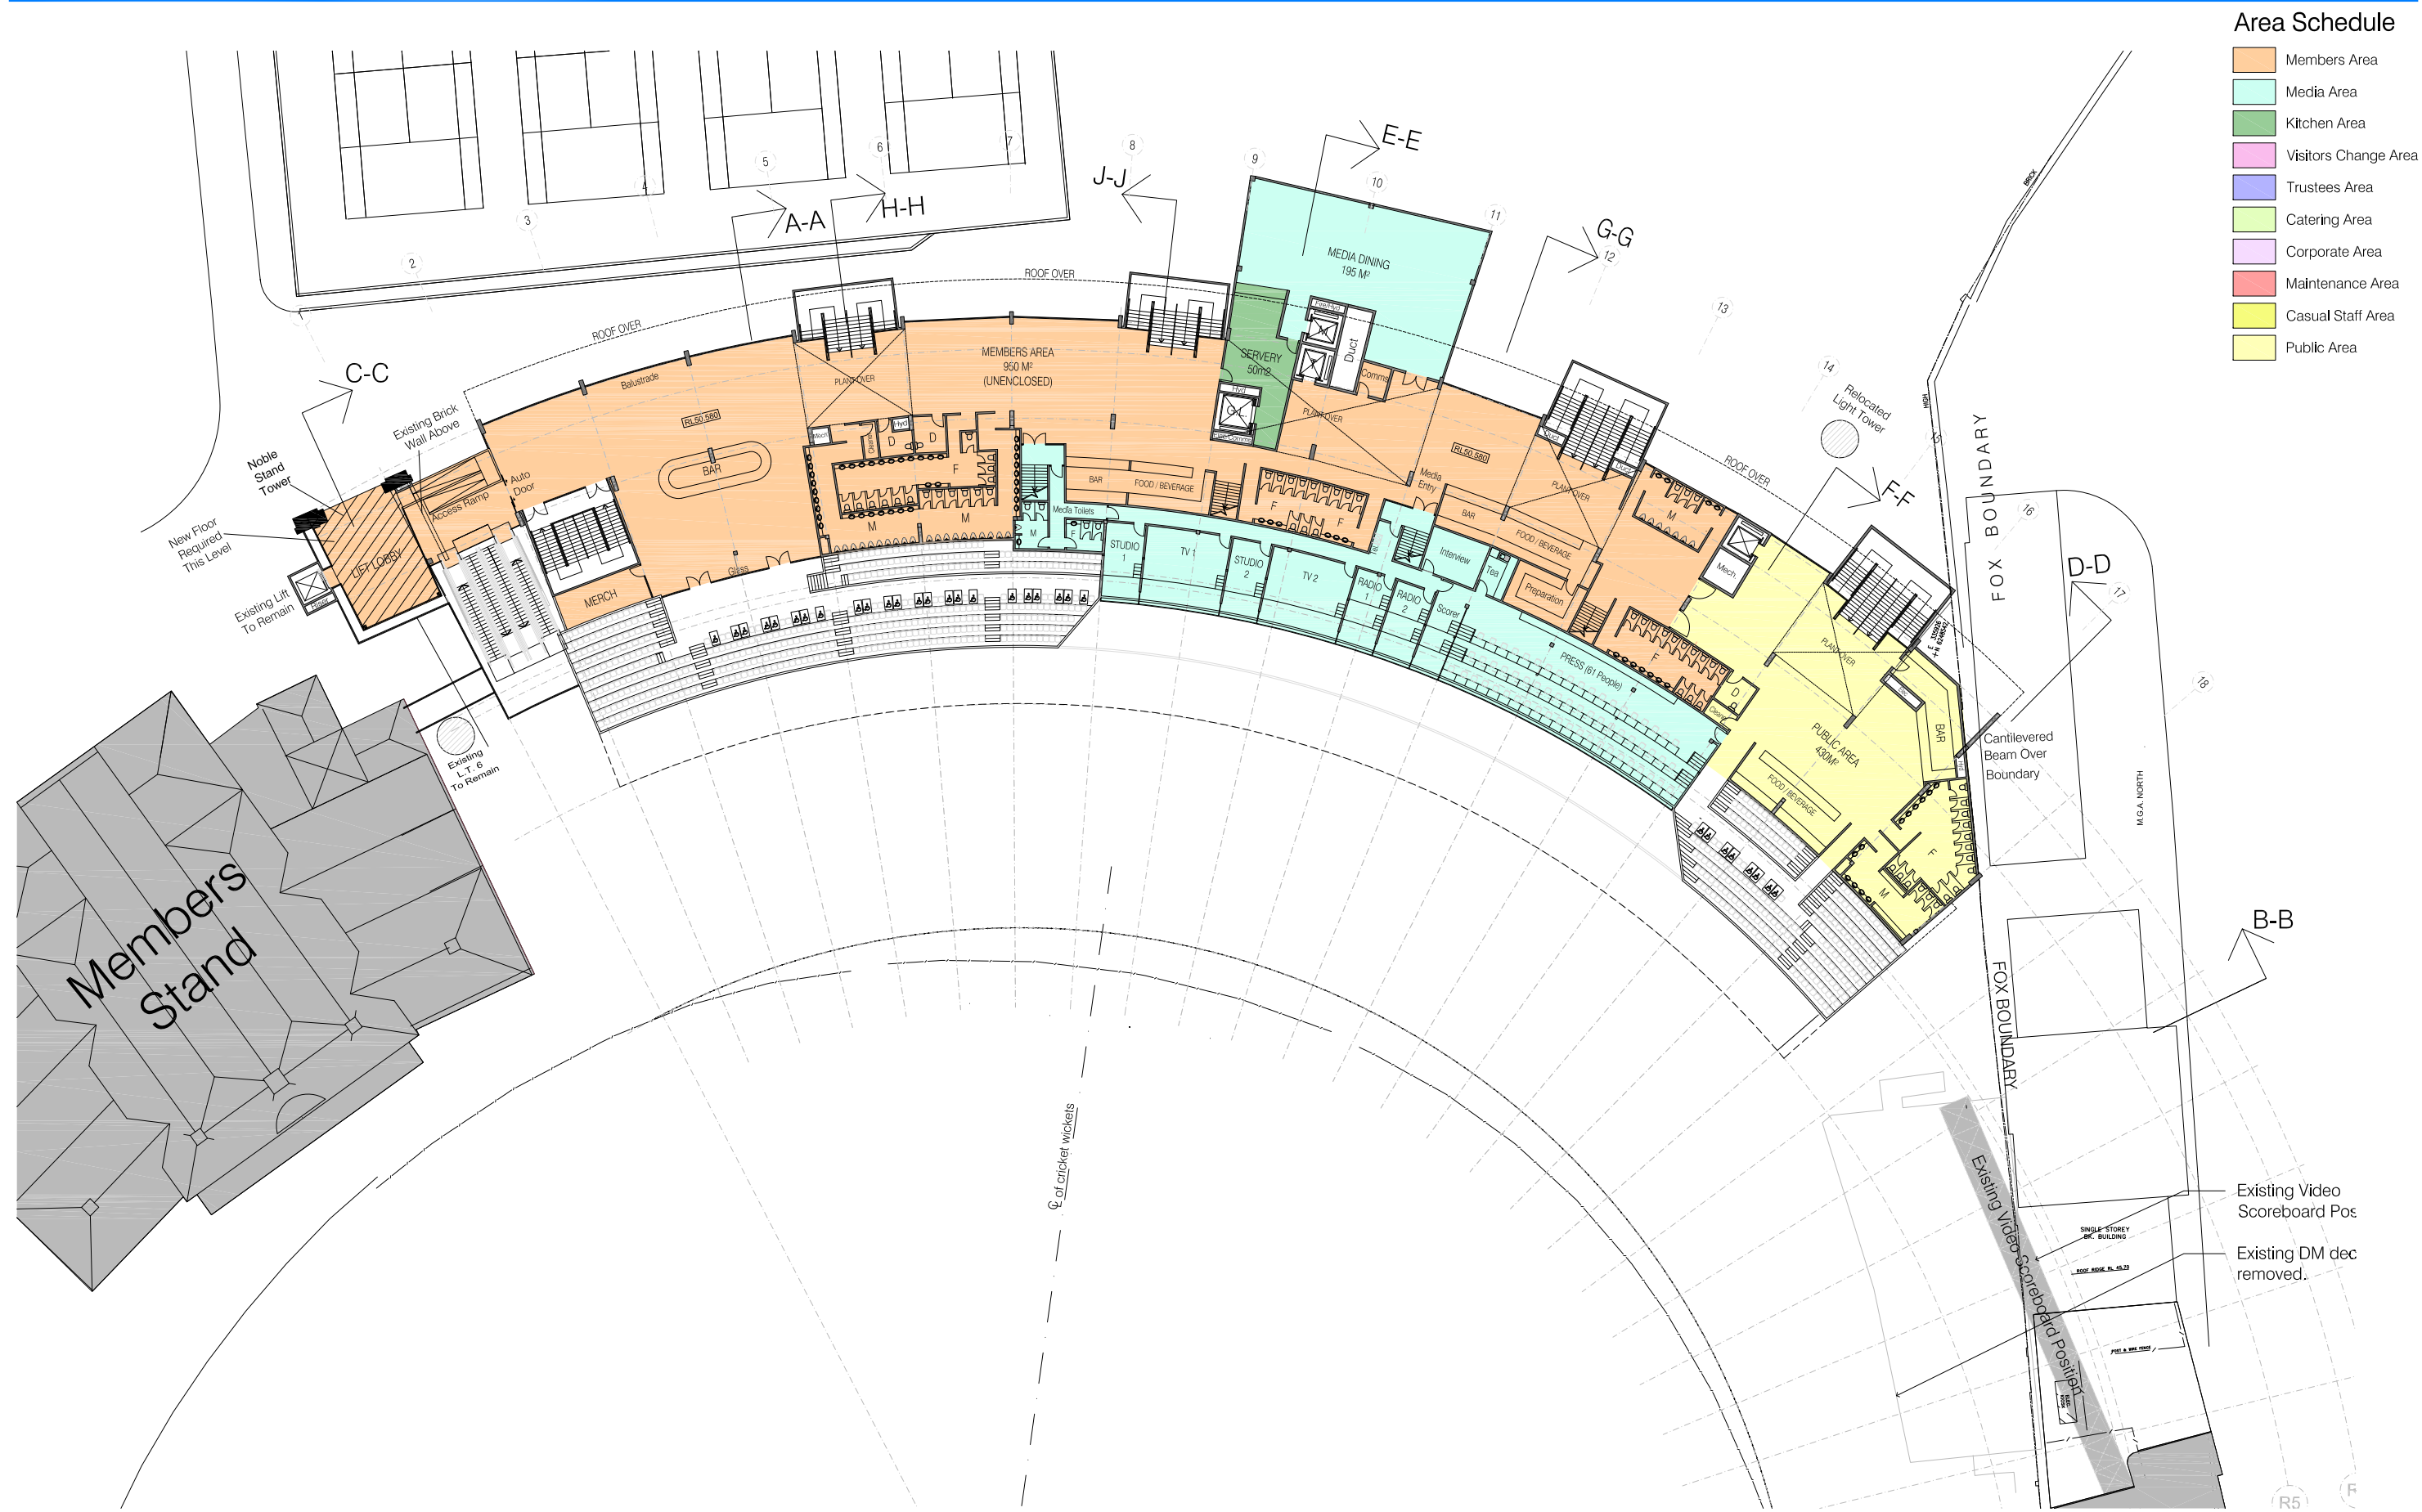

LEVEL 3 PLAN  
SCG STAGE 2 - NOBLE BRADMAN REDEVELOPMENT

**Cox Robertson+Marks**  
**11-17 Buckingham Street, Surry Hills.**  
**Sydney, 2010, N.S.W. Australia.**  
 Telephone: 612 9319 4388 Fax: 612 9319 7338  
 Email: mail@marks.com.au

Joint Venture Architects  
 The Cox Group Pty Ltd ACN 002 535 891  
 ROBERTSON+MARKS Pty Ltd ACN 003 127 222




Date  
04.12.2008

Dwg No.  
D-05

Scale  
1:250@A1 / 1:500@A3





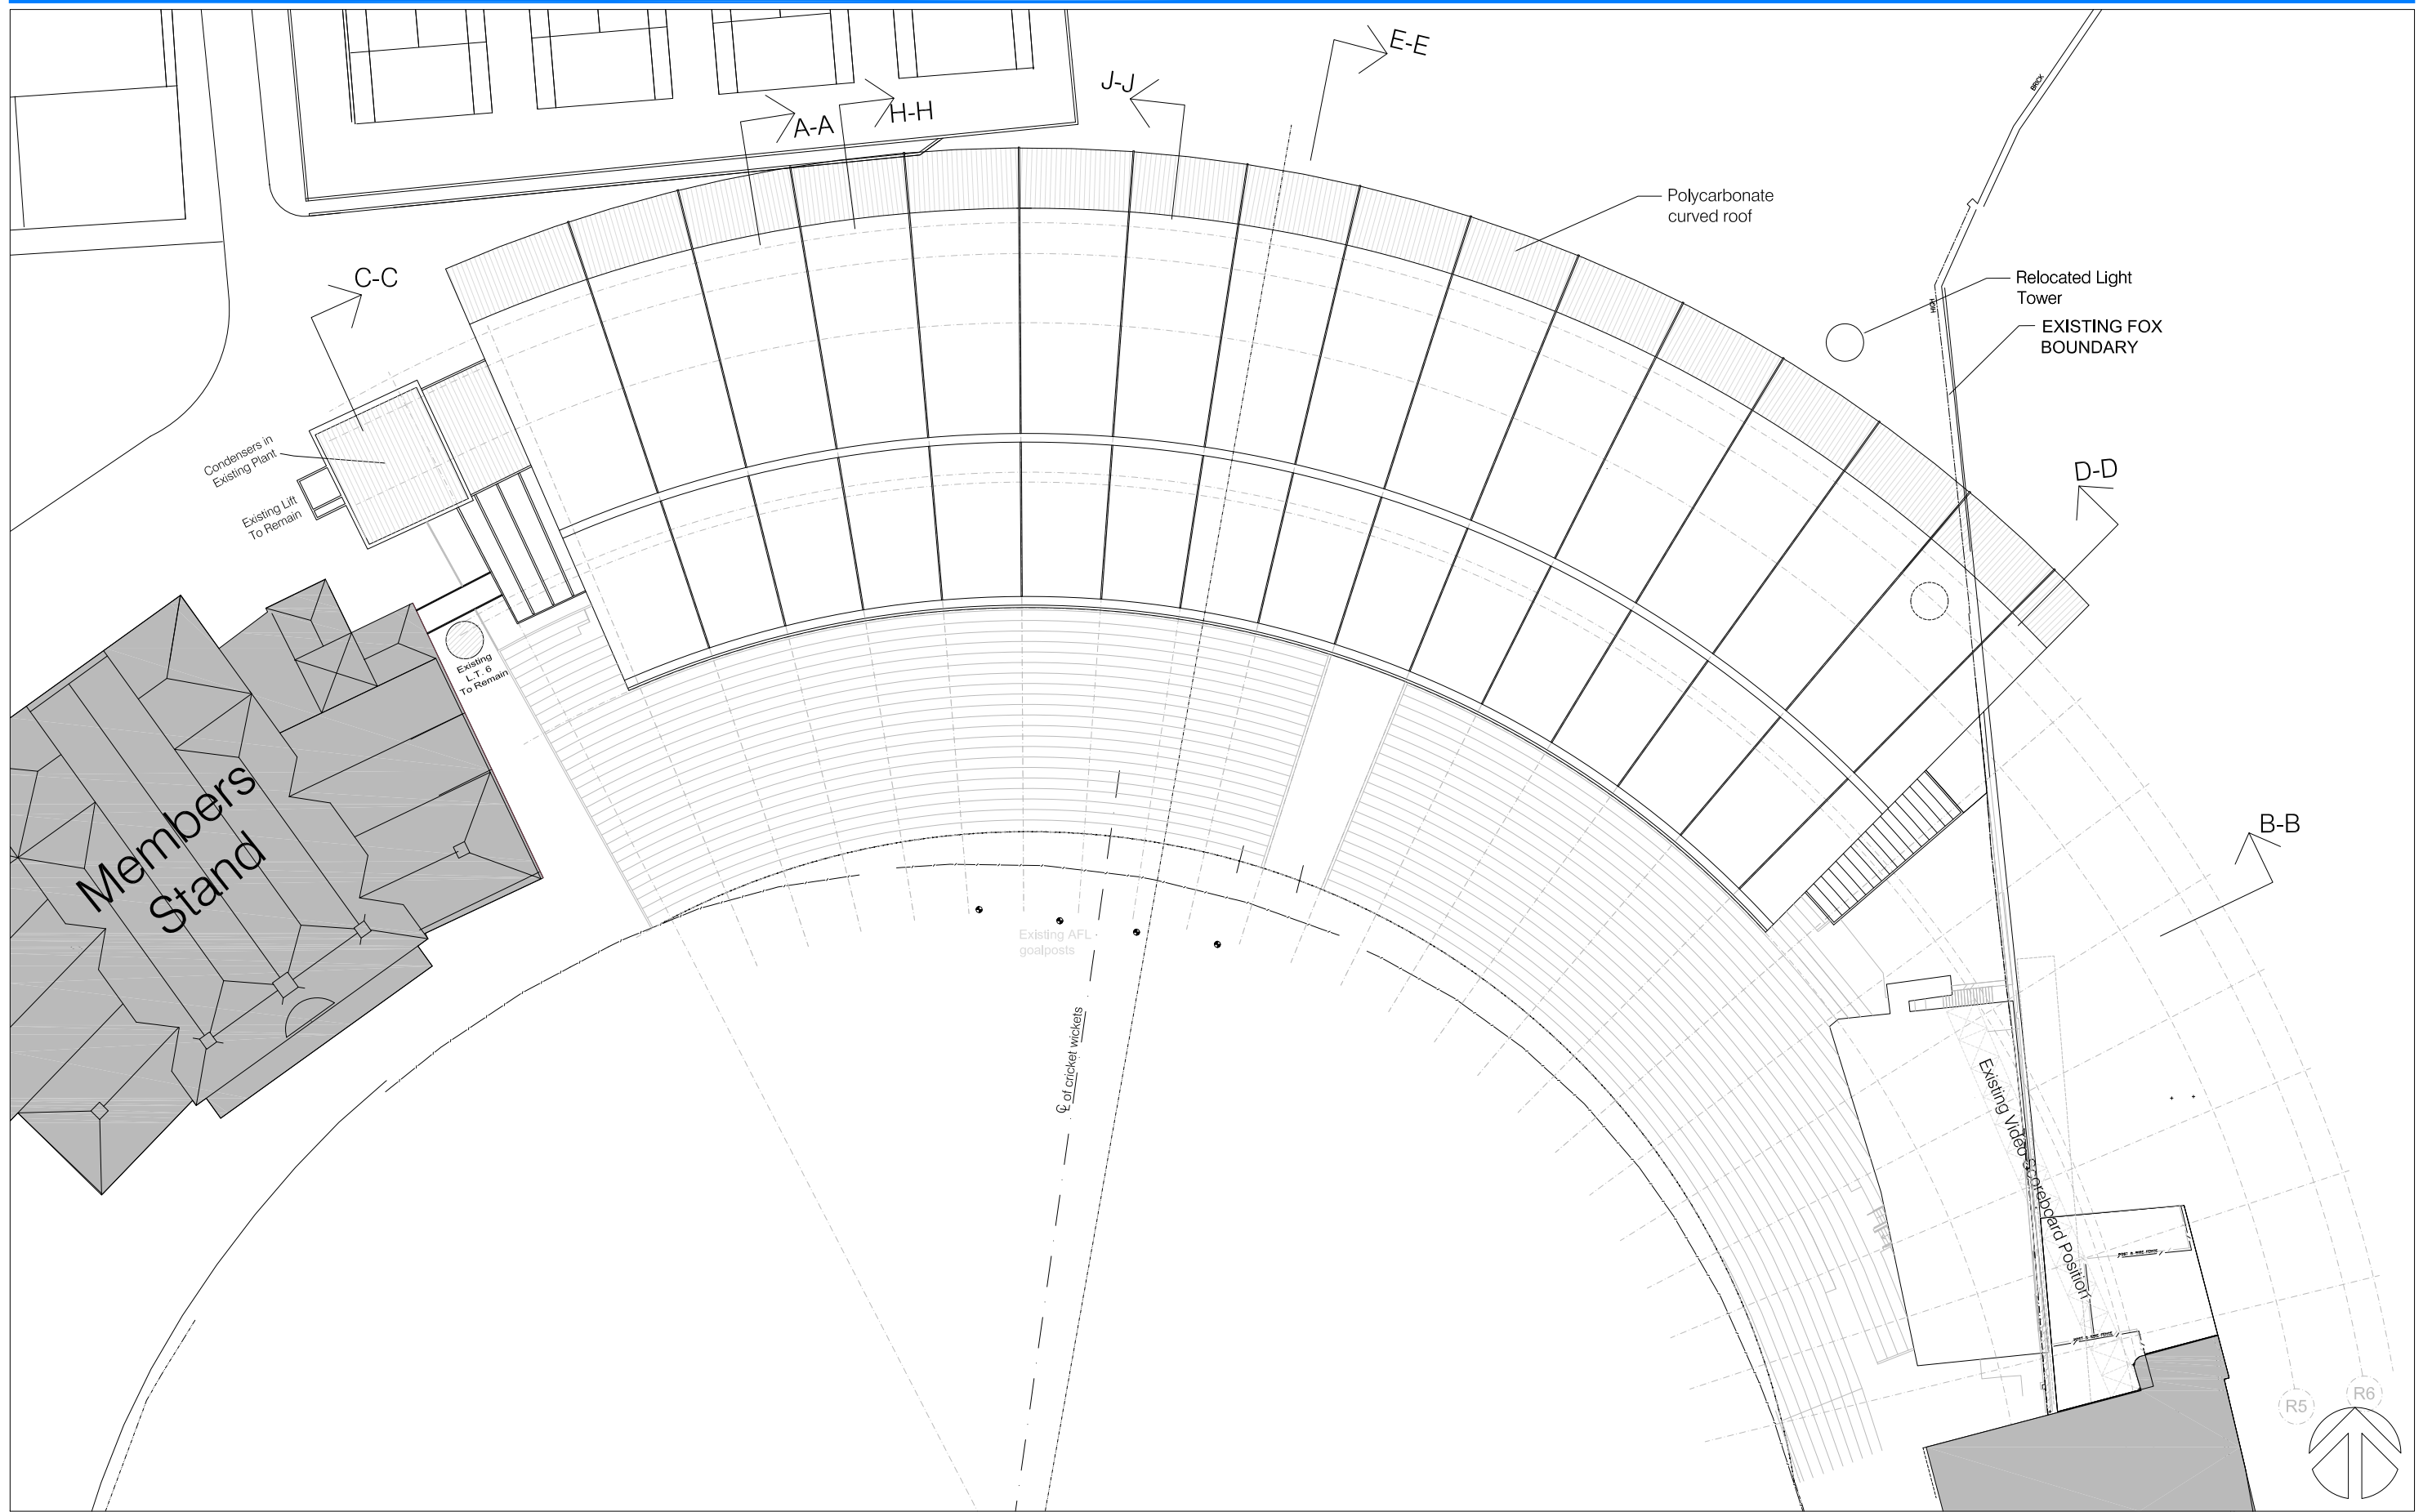

ROOF PLAN  
SCG STAGE 2 - NOBLE BRADMAN REDEVELOPMENT

Cox Robertson + Marks

11-17 Buckingham Street, Surry Hills.  
Sydney, 2010, N.S.W. Australia.  
Telephone: 612 9319 4388 Fax: 612 9319 7338  
Email: mail@marks.com.au

Joint Venture  
Architects

The Cox Group Pty Ltd  
ROBERTSON+MARKS Pty Ltd

ACN 002 535 891  
ACN 003 127 222




Date  
04.12.2008

Dwg No.  
D-07

Scale  
1:250@A1 / 1:500@A3



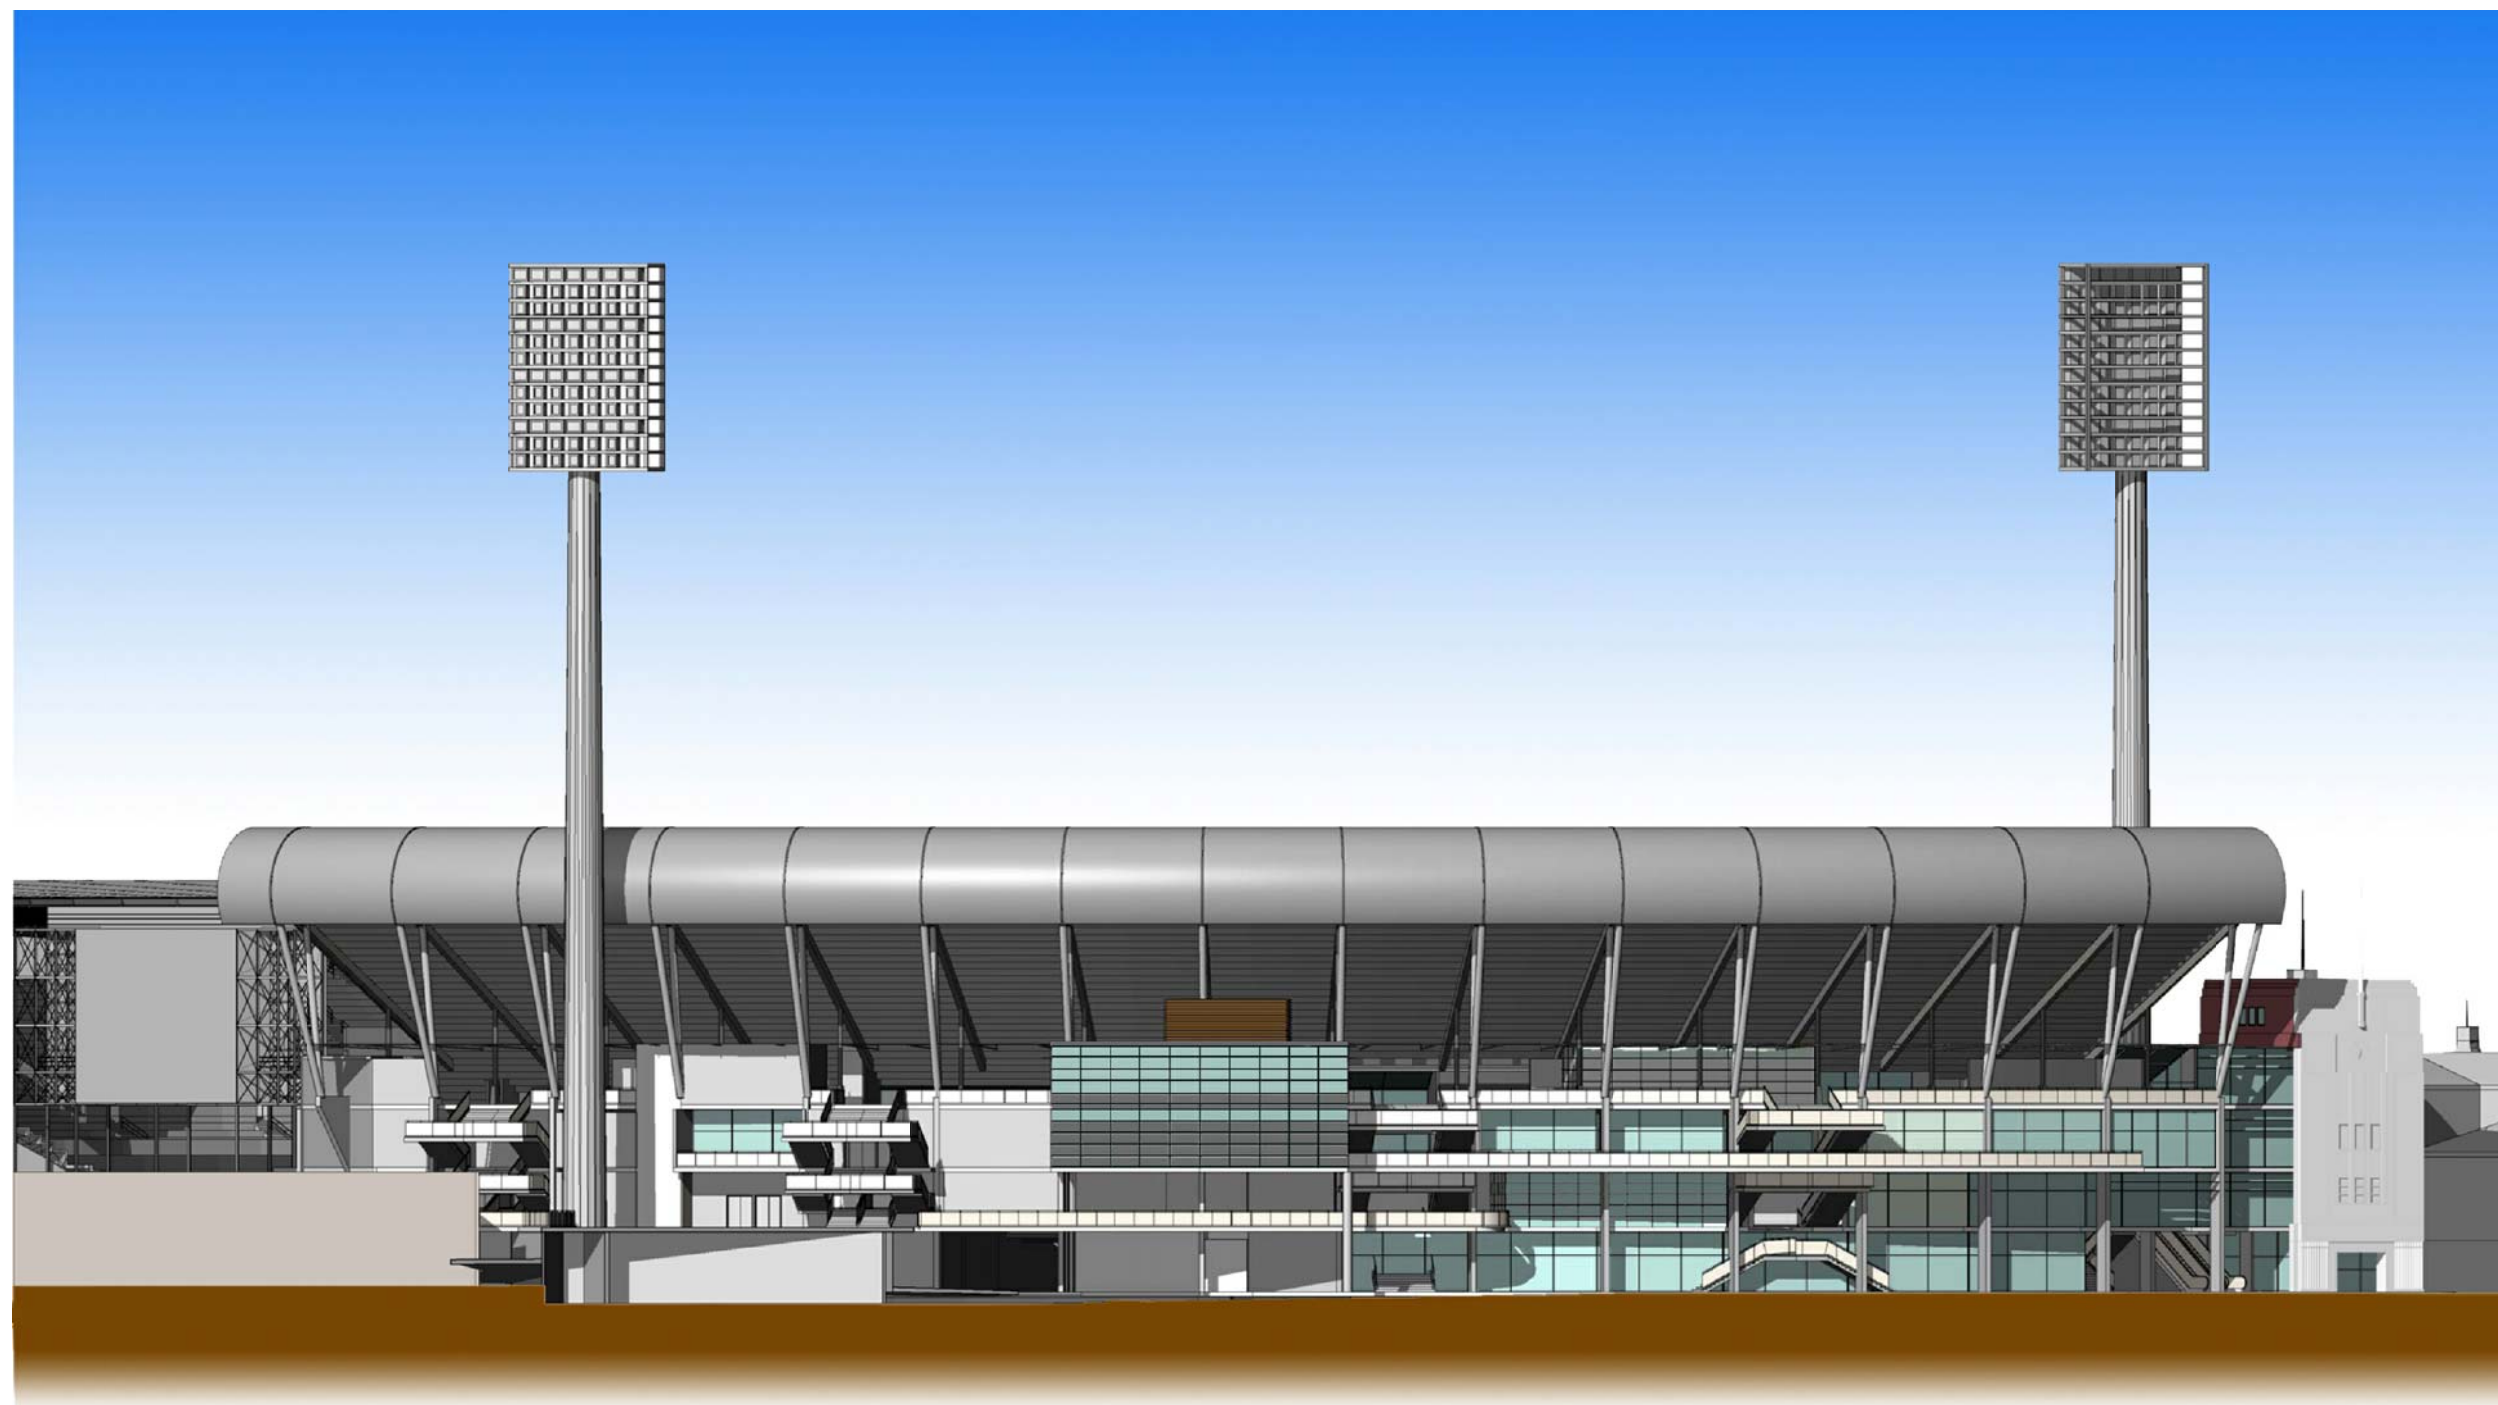

NORTH ELEVATION  
SCG STAGE 2 - NOBLE BRADMAN REDEVELOPMENT

Cox Robertson+Marks

11-17 Buckingham Street, Surry Hills.  
Sydney, 2010, N.S.W. Australia.  
Telephone: 612 9319 4388 Fax: 612 9319 7338  
Email: mail@marks.com.au

Joint Venture  
Architects

The Cox Group Pty Ltd  
ROBERTSON+MARKS Pty Ltd

ACN 002 535 891  
ACN 003 127 222




Date  
04.12.2008

Dwg No.  
D-08

Scale  
1:250@A1 / 1:500@A3



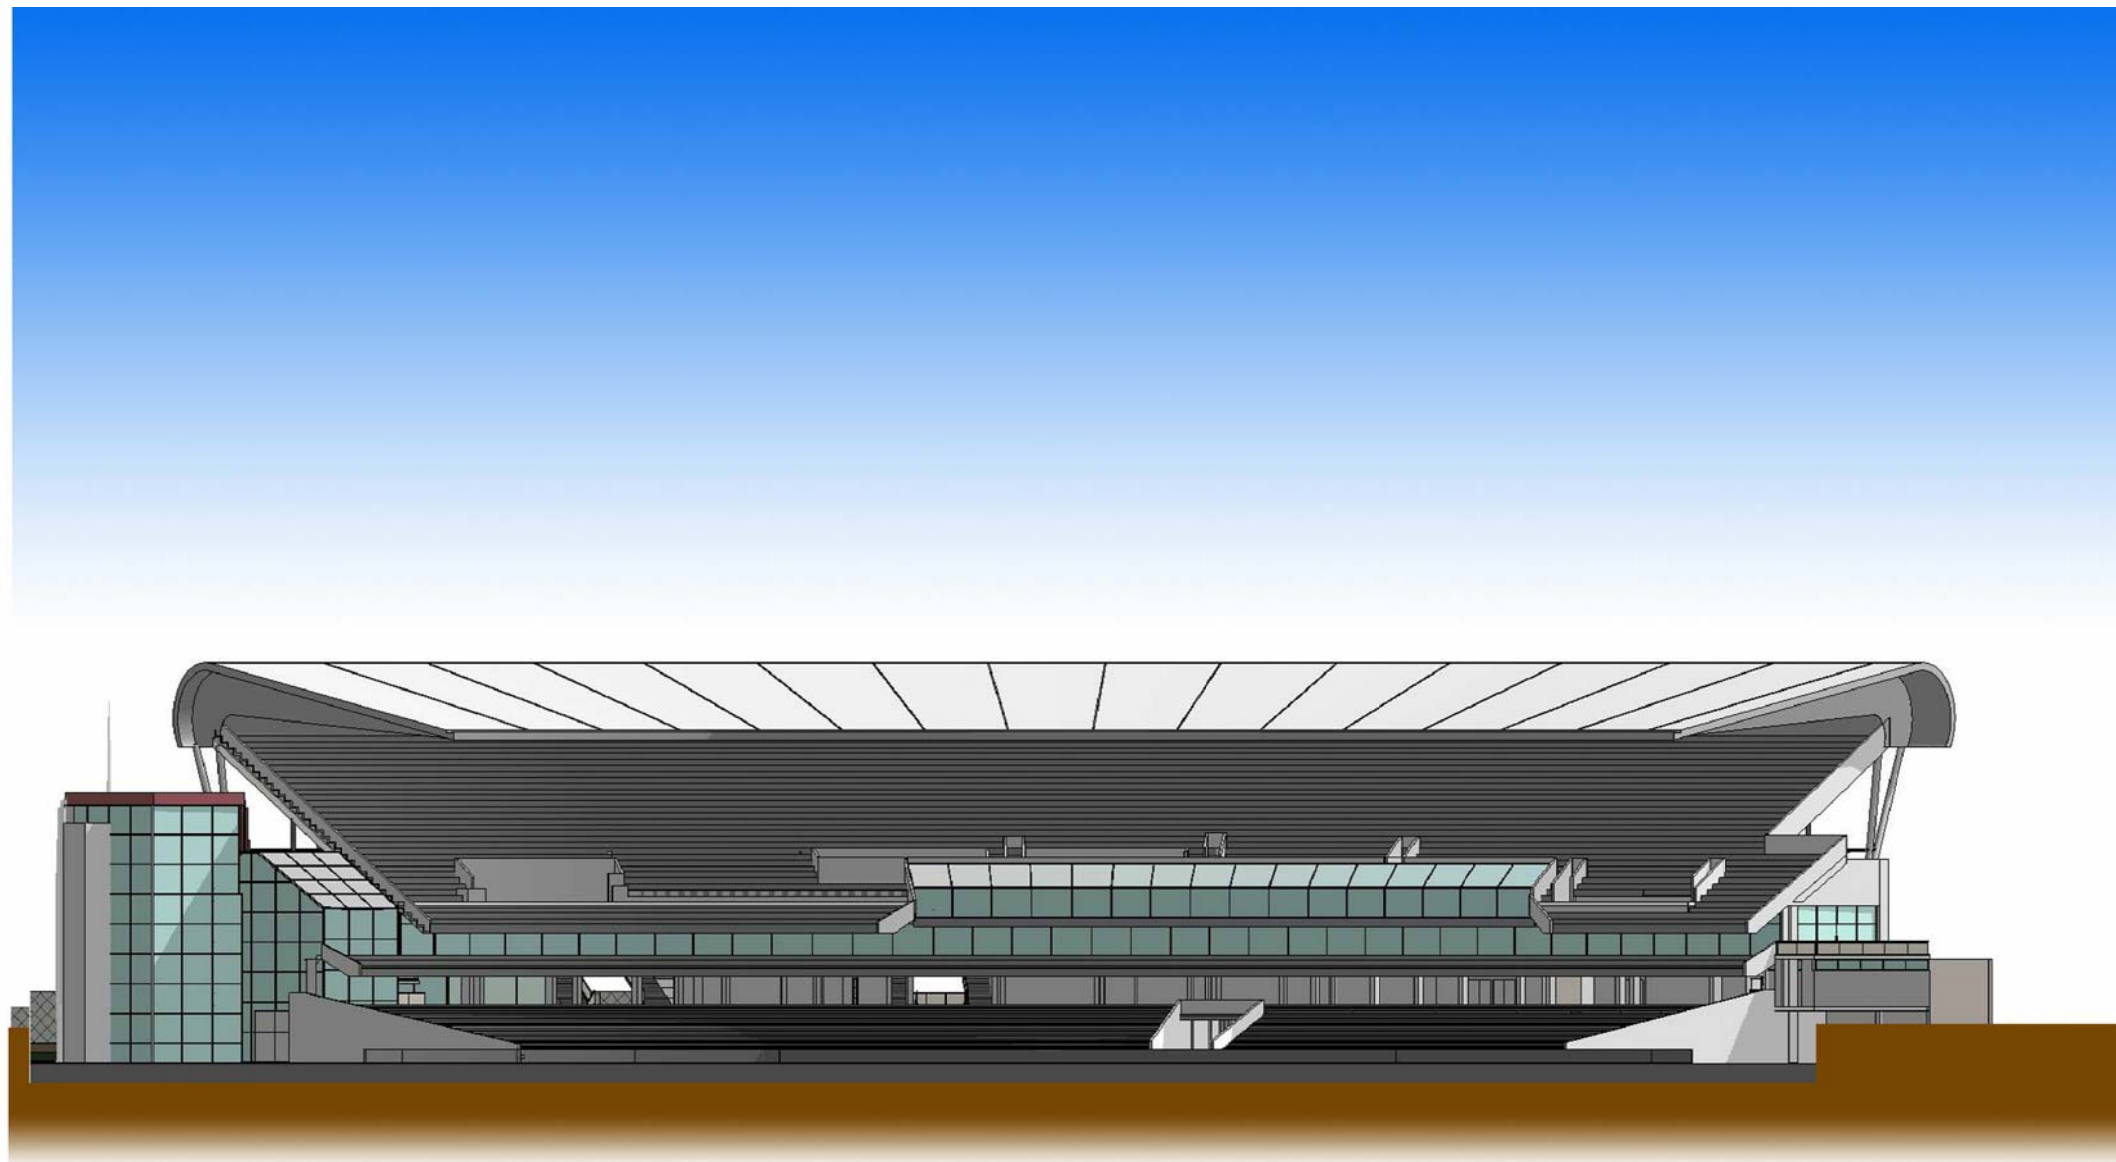

SOUTH ELEVATION  
SCG STAGE 2 - NOBLE BRADMAN REDEVELOPMENT

Cox Robertson + Marks

**11-17 Buckingham Street, Surry Hills.  
Sydney, 2010, N.S.W. Australia.**  
Telephone: 612 9319 4388 Fax: 612 9319 7338  
Email: mail@marks.com.au

|                             |                                                  |                                    |
|-----------------------------|--------------------------------------------------|------------------------------------|
| Joint Venture<br>Architects | The Cox Group Pty Ltd<br>ROBERTSON+MARKS Pty Ltd | ACN 002 535 891<br>ACN 003 127 222 |
|-----------------------------|--------------------------------------------------|------------------------------------|




Date 04.12.2008

Dwg No.  
D-09

Scale 1:250@A1 / 1:500@A3



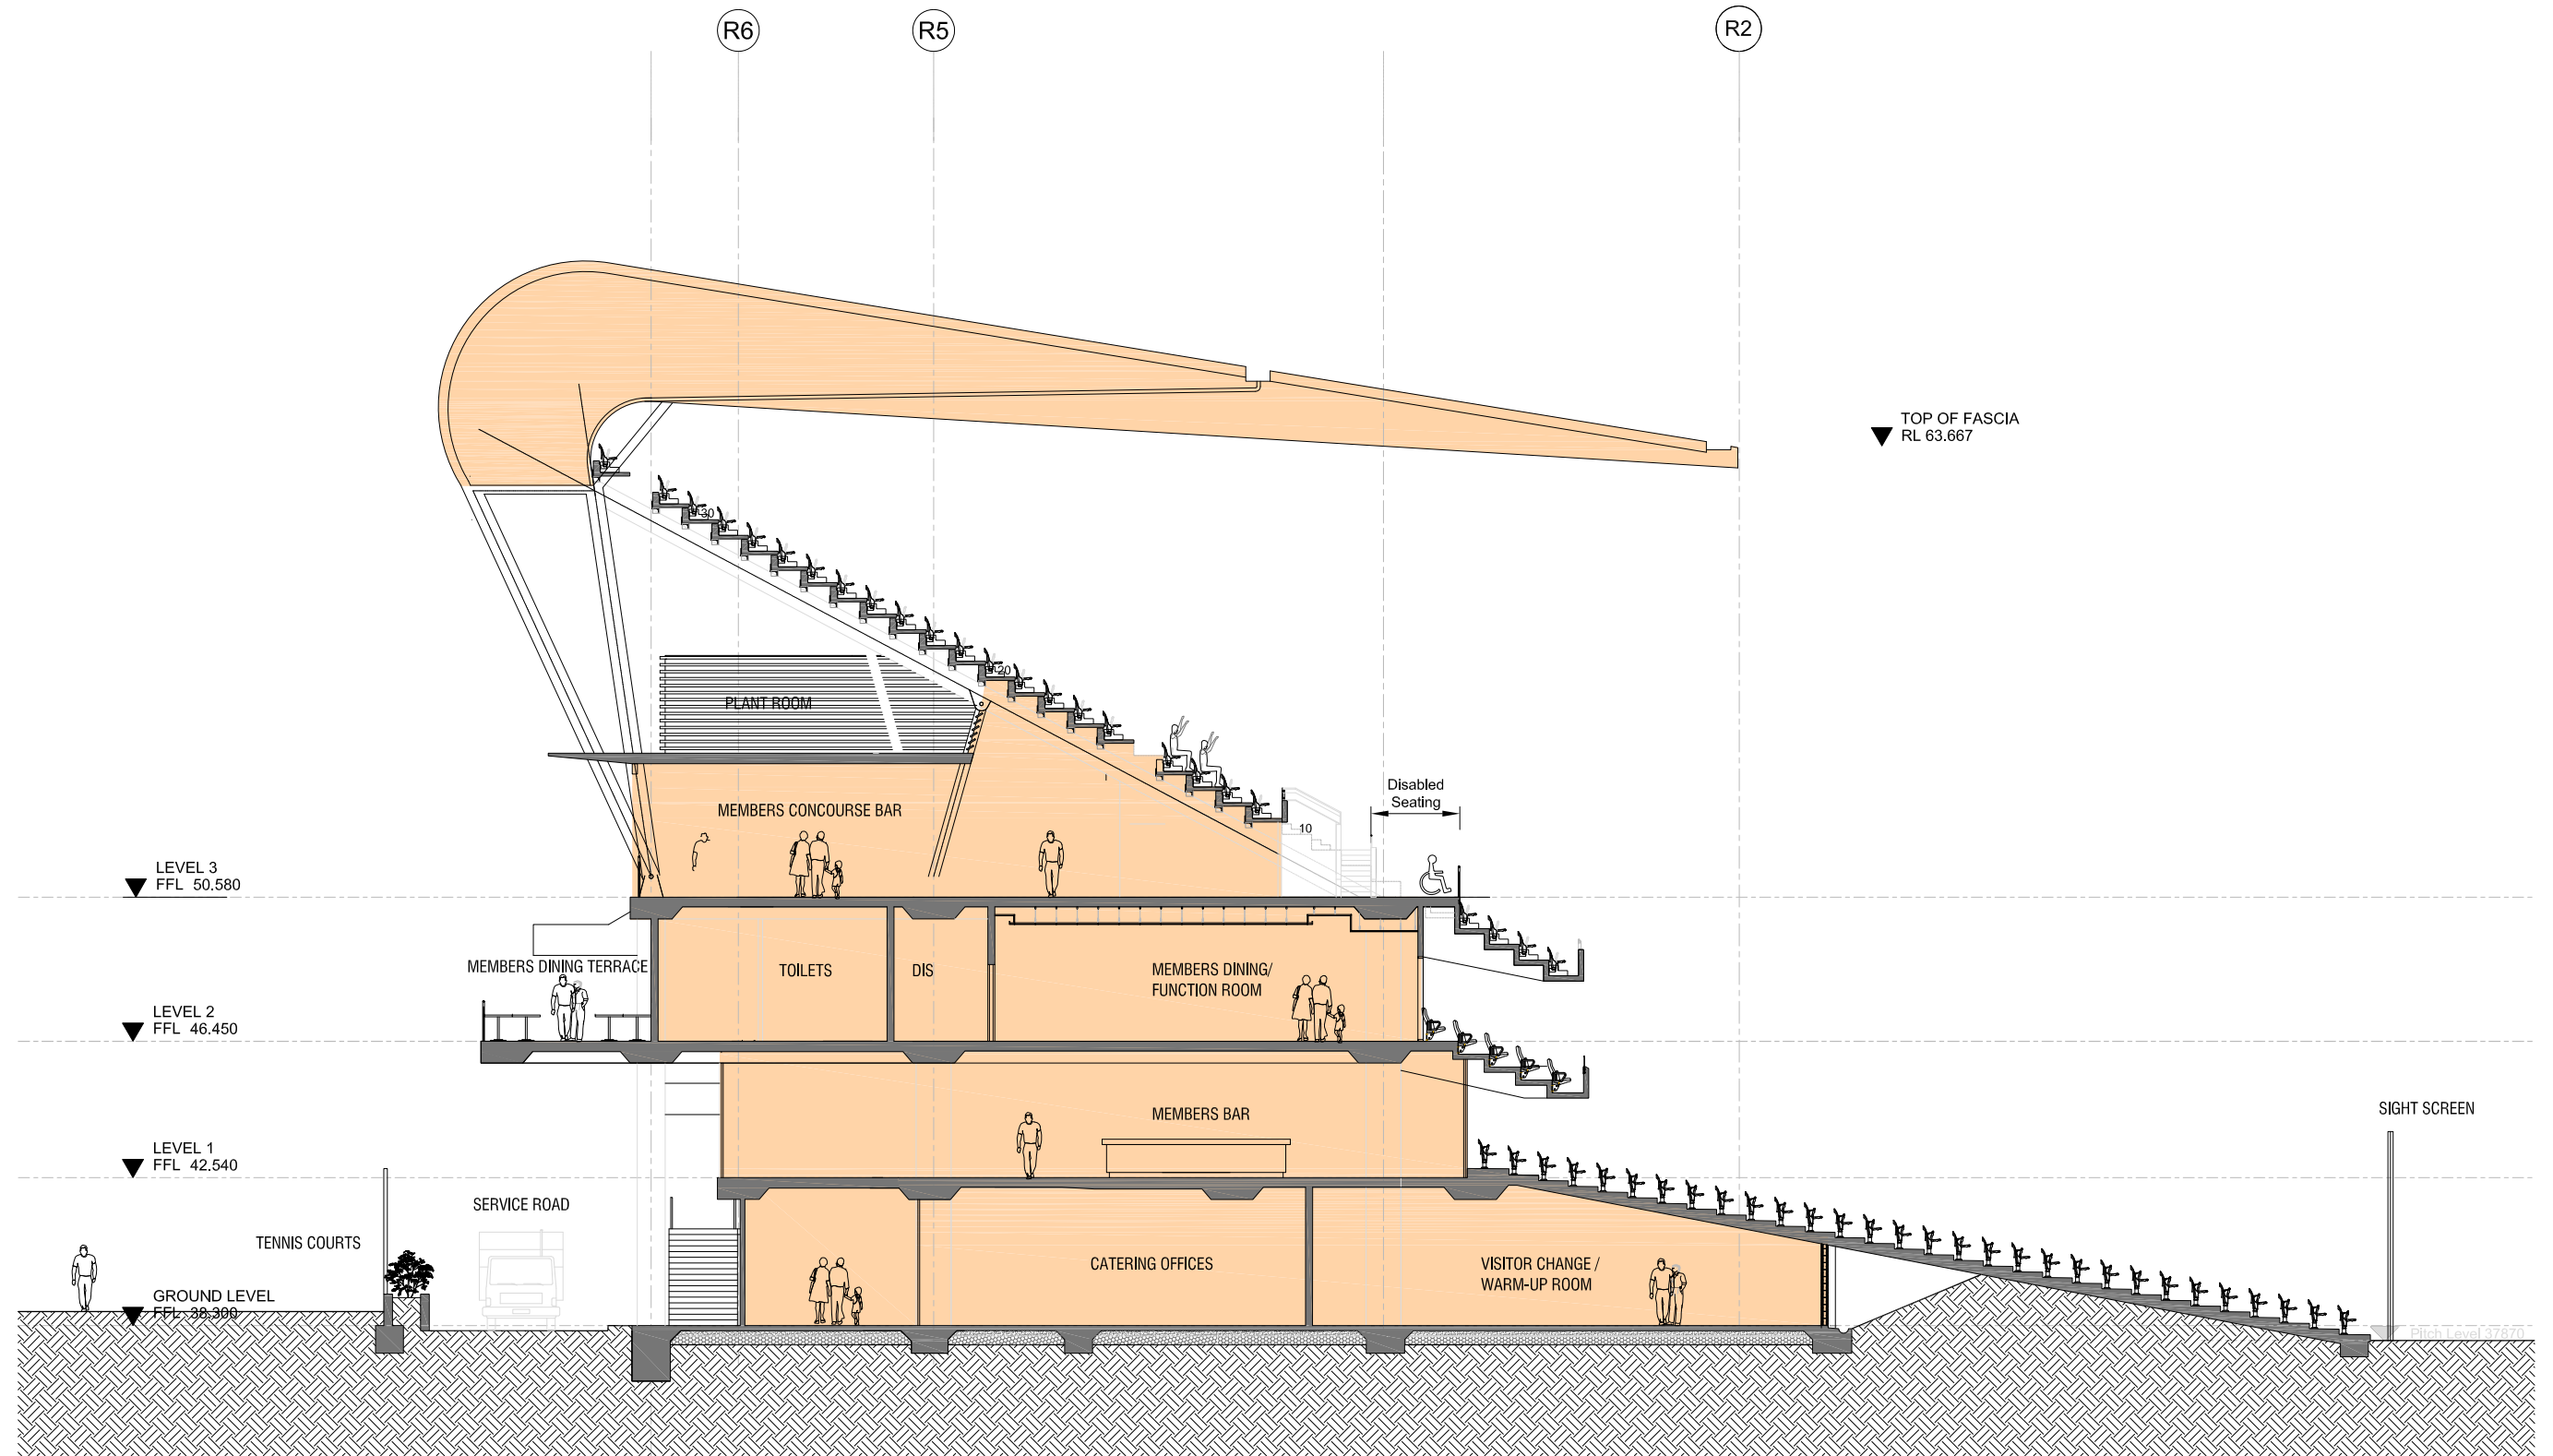

## NEW NOBLE/BRADMAN STAND

### SECTION A-A SCG STAGE 2 - NOBLE BRADMAN REDEVELOPMENT

Cox Robertson + Marks

11-17 Buckingham Street, Surry Hills.  
Sydney, 2010, N.S.W. Australia.  
Telephone: 612 9319 4388 Fax: 612 9319 7338  
Email: mail@marks.com.au

Joint Venture  
Architects

The Cox Group Pty Ltd  
ROBERTSON+MARKS Pty Ltd


ACN 002 535 891  
ACN 003 127 222



Date  
04.12.2008

Dwg No.  
D-10

Scale  
1:200@A3 / 1:100@A1

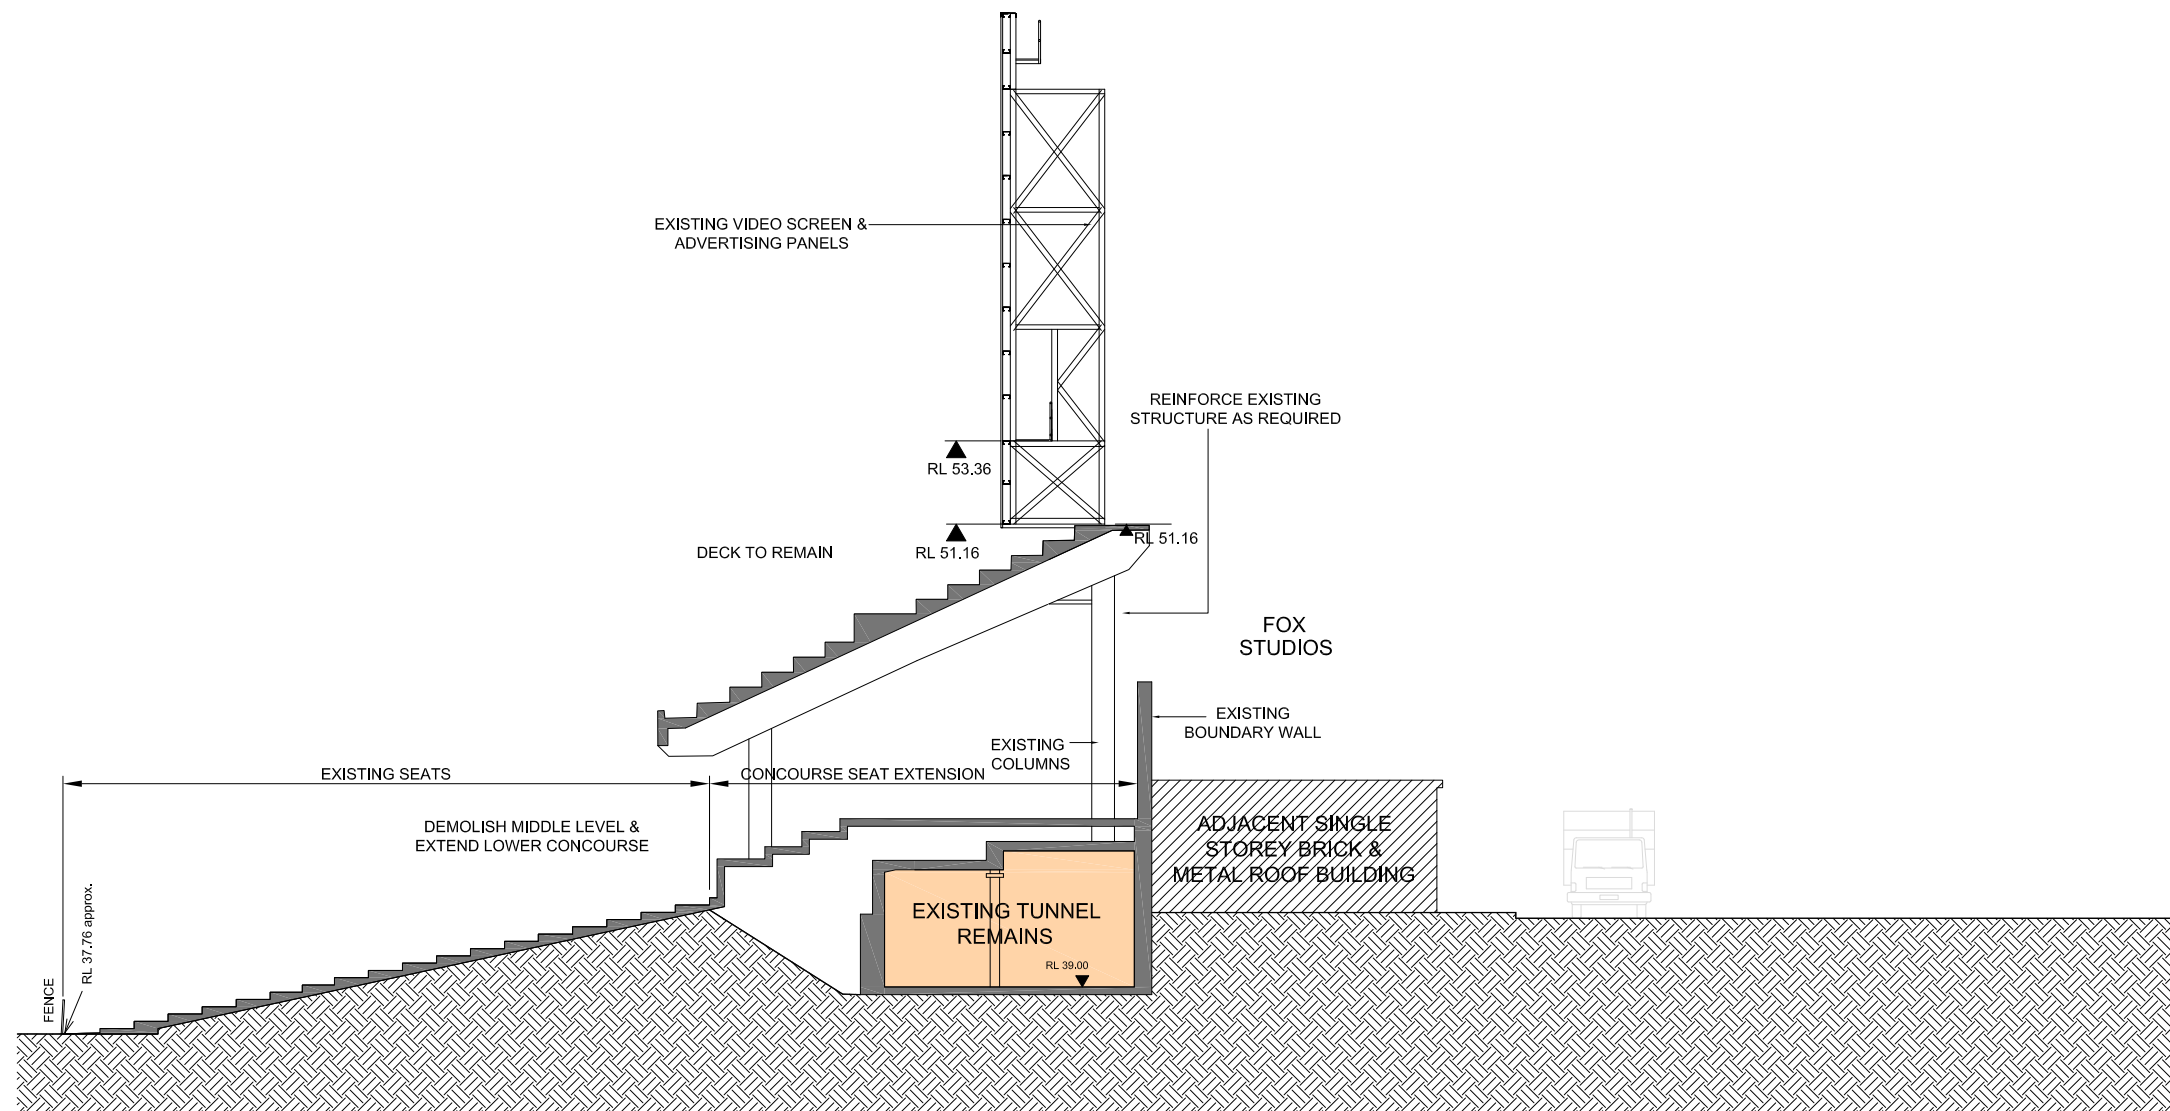

NEW DALLY MESSENGER STAND

SECTION B-B  
SCG STAGE 2 - NOBLE BRADMAN REDEVELOPMENT

**Cox Robertson + Marks**

**11-17 Buckingham Street, Surry Hills.  
Sydney, 2010, N.S.W. Australia.**  
Telephone: 612 9319 4388 Fax: 612 9319 7338  
Email: mail@marks.com.au

Joint Venture  
Architects


The Cox Group Pty Ltd  
ROBERTSON+MARKS Pty Ltd

ACN 002 535 891  
ACN 003 127 222



|         |                     |
|---------|---------------------|
| Date    | 04.12.2008          |
| Dwg No. | D-11                |
| Scale   | 1:100@A1 / 1:200@A3 |



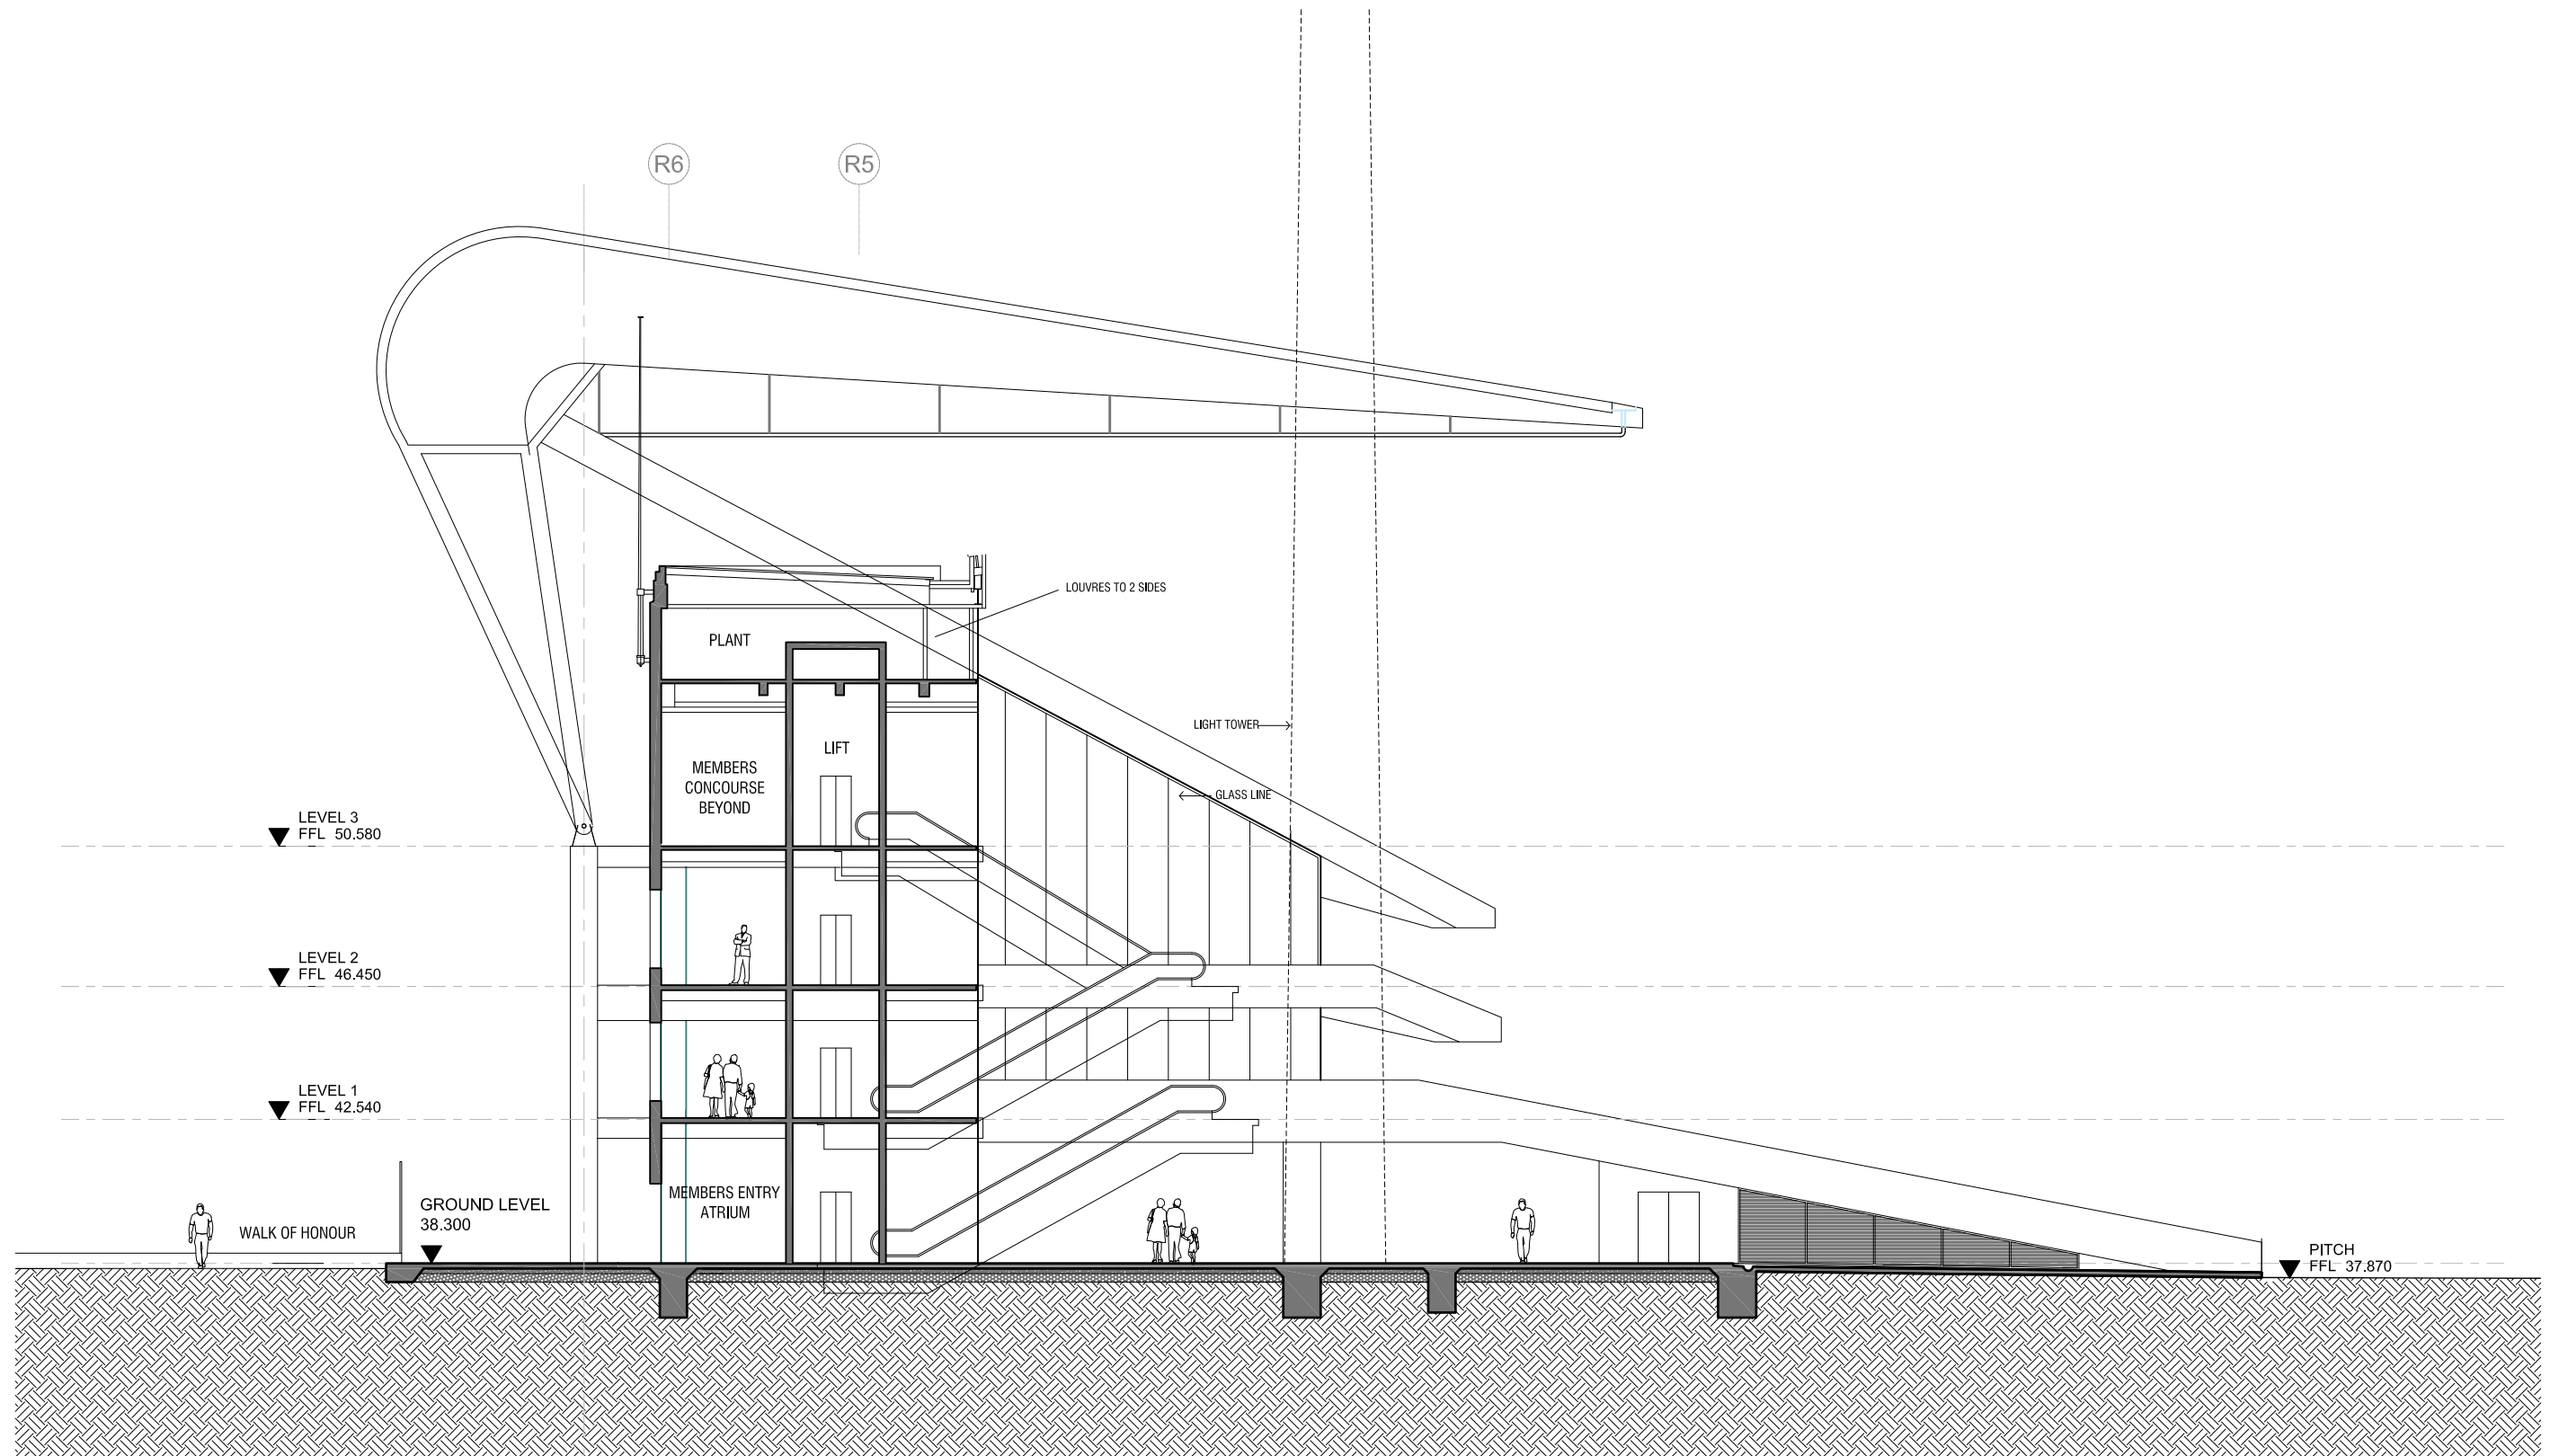

## NEW NOBLE/BRADMAN STAND

### SECTION CC MEMBERS ENTRY SCG STAGE 2 - NOBLE BRADMAN REDEVELOPMENT

Cox Robertson + Marks

11-17 Buckingham Street, Surry Hills.  
Sydney, 2010, N.S.W. Australia.  
Telephone: 612 9319 4388 Fax: 612 9319 7338  
Email: mail@marks.com.au

Joint Venture  
Architects

The Cox Group Pty Ltd  
ROBERTSON+MARKS Pty Ltd


ACN 002 535 891  
ACN 003 127 222



Date  
04.12.2008

Dwg No.  
D-12

Scale  
1:100@A1 / 1:200@A3

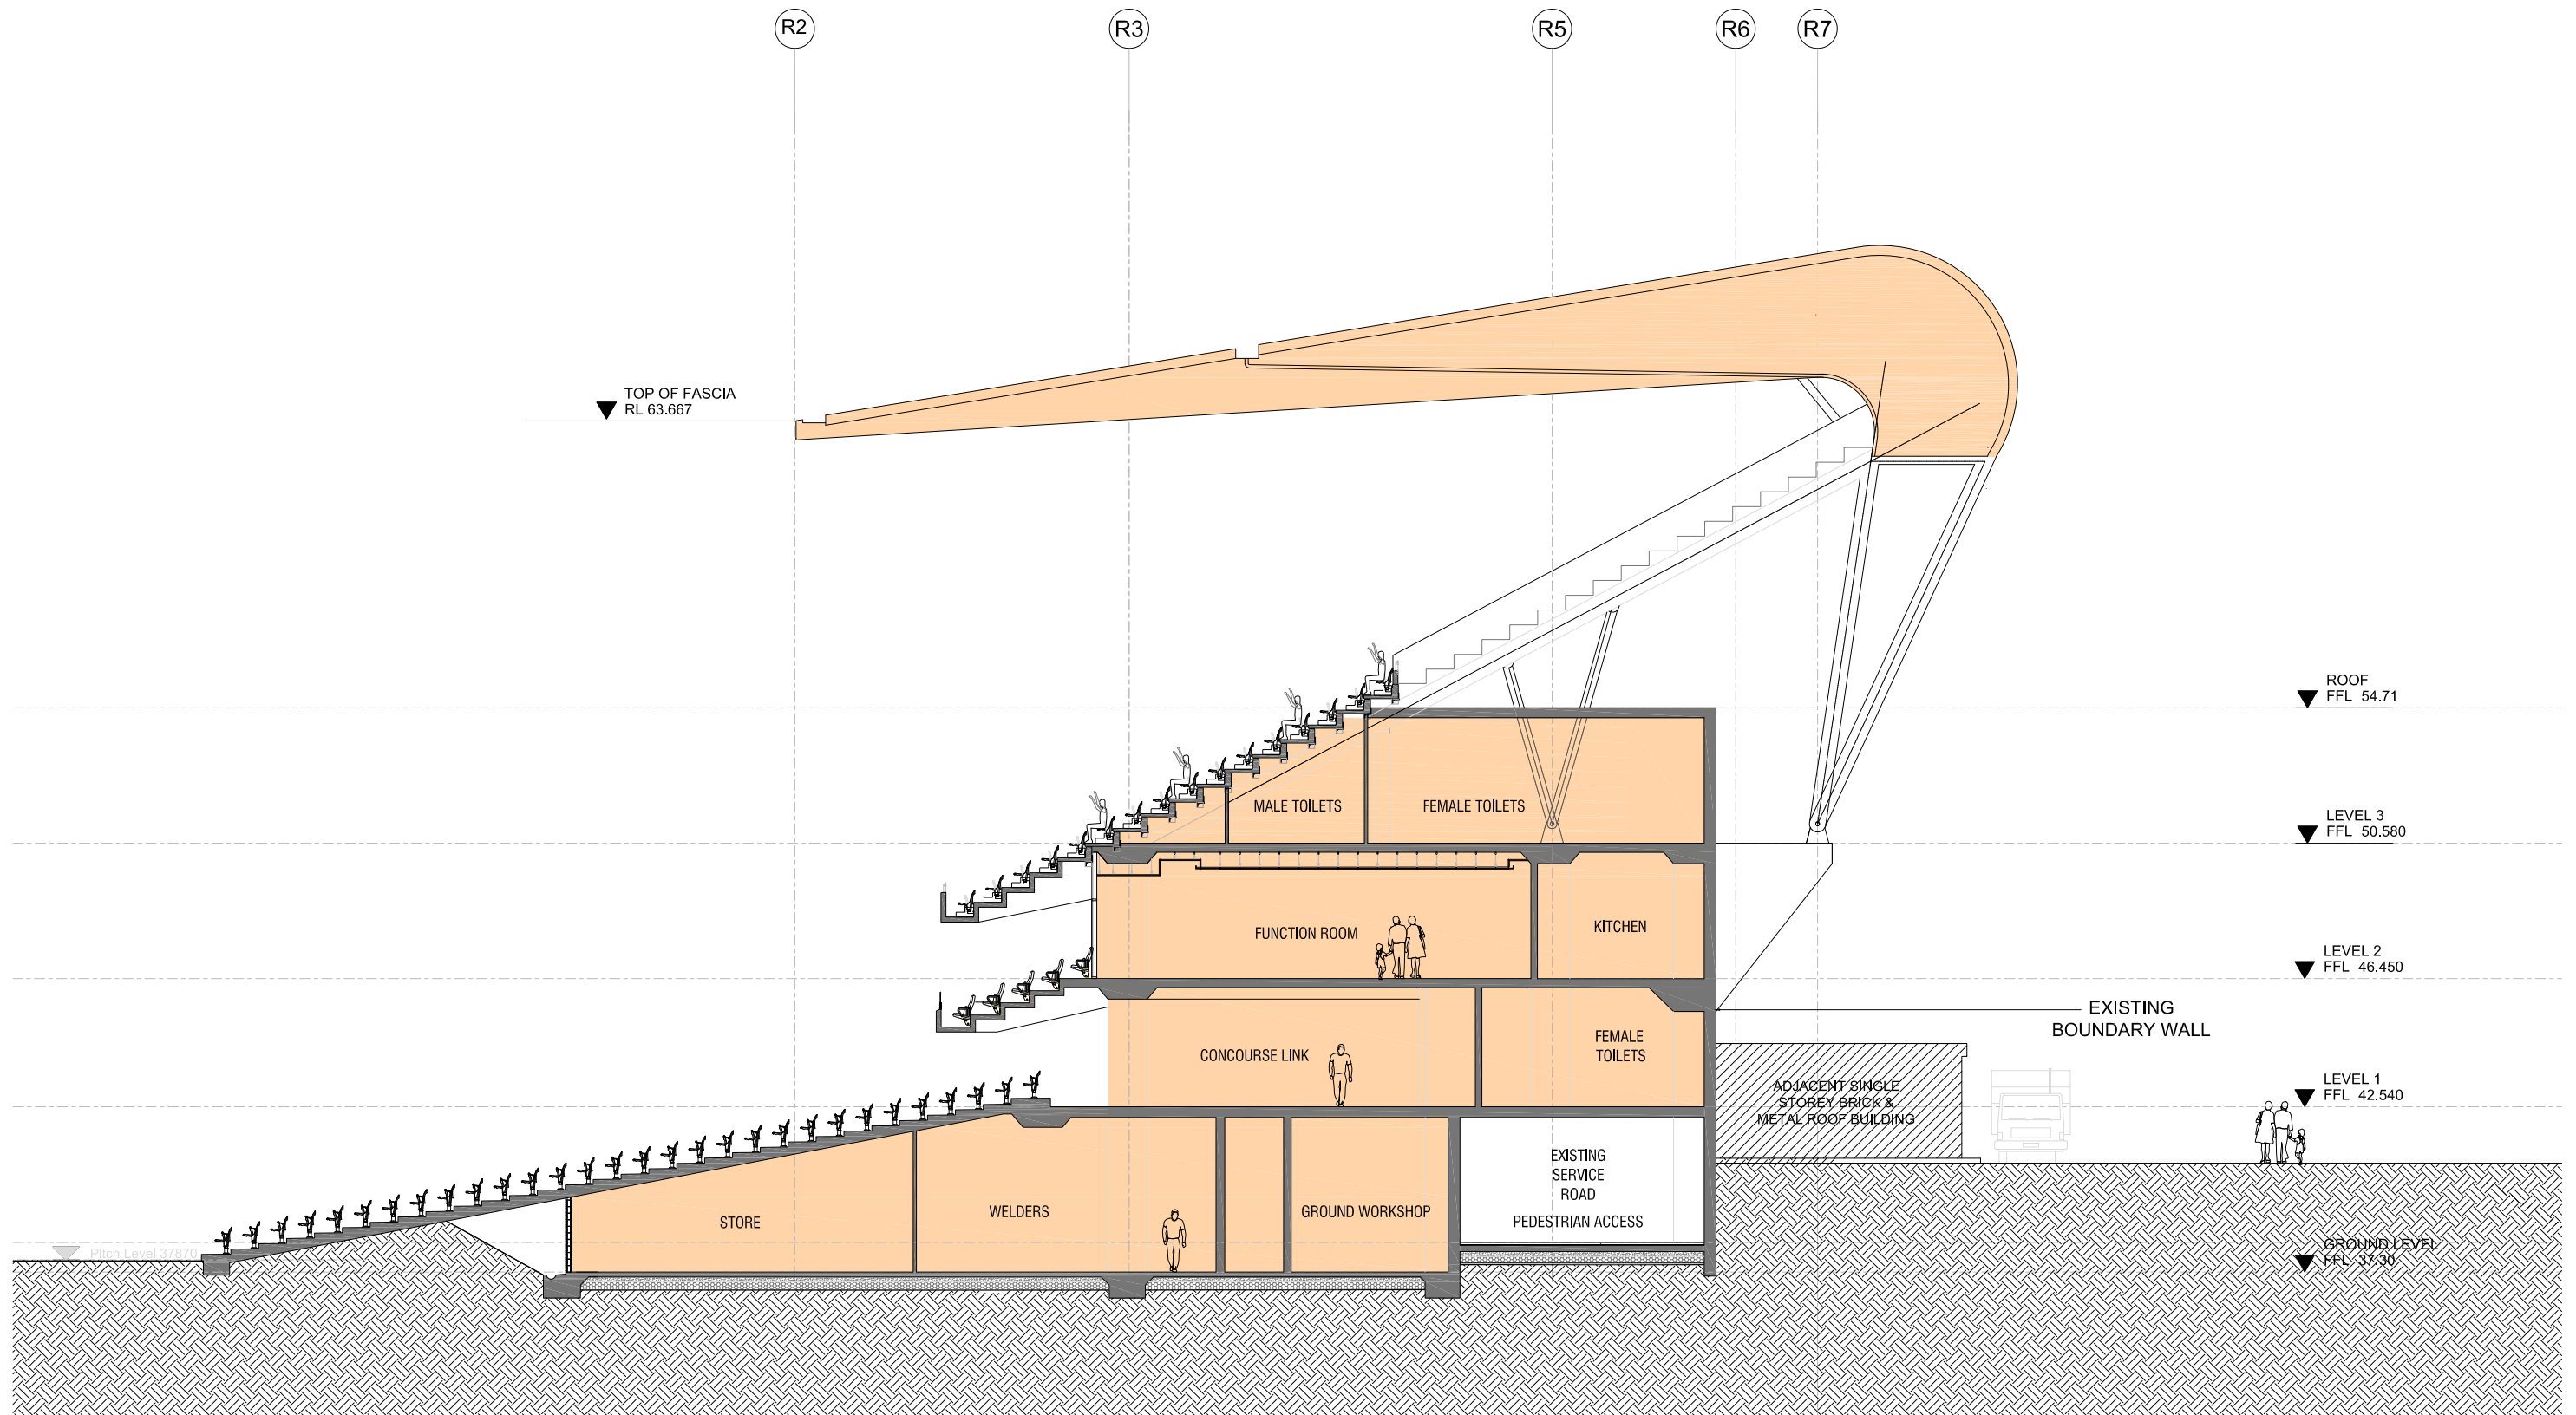

SECTION DD  
SCG STAGE 2 - NOBLE BRADMAN REDEVELOPMENT

**Cox Robertson + Marks**

**11-17 Buckingham Street, Surry Hills.  
Sydney, 2010, N.S.W. Australia.**  
Telephone: 612 9319 4388 Fax: 612 9319 7338  
Email: mail@marks.com.au

Joint Venture  
Architects

The Cox Group Pty Ltd  
ROBERTSON+MARKS Pty Ltd

ACN 002 535 891  
ACN 003 127 222




Date  
04.12.2008

Dwg No.  
D-13

Scale  
1:100@A1 / 1:200@A3



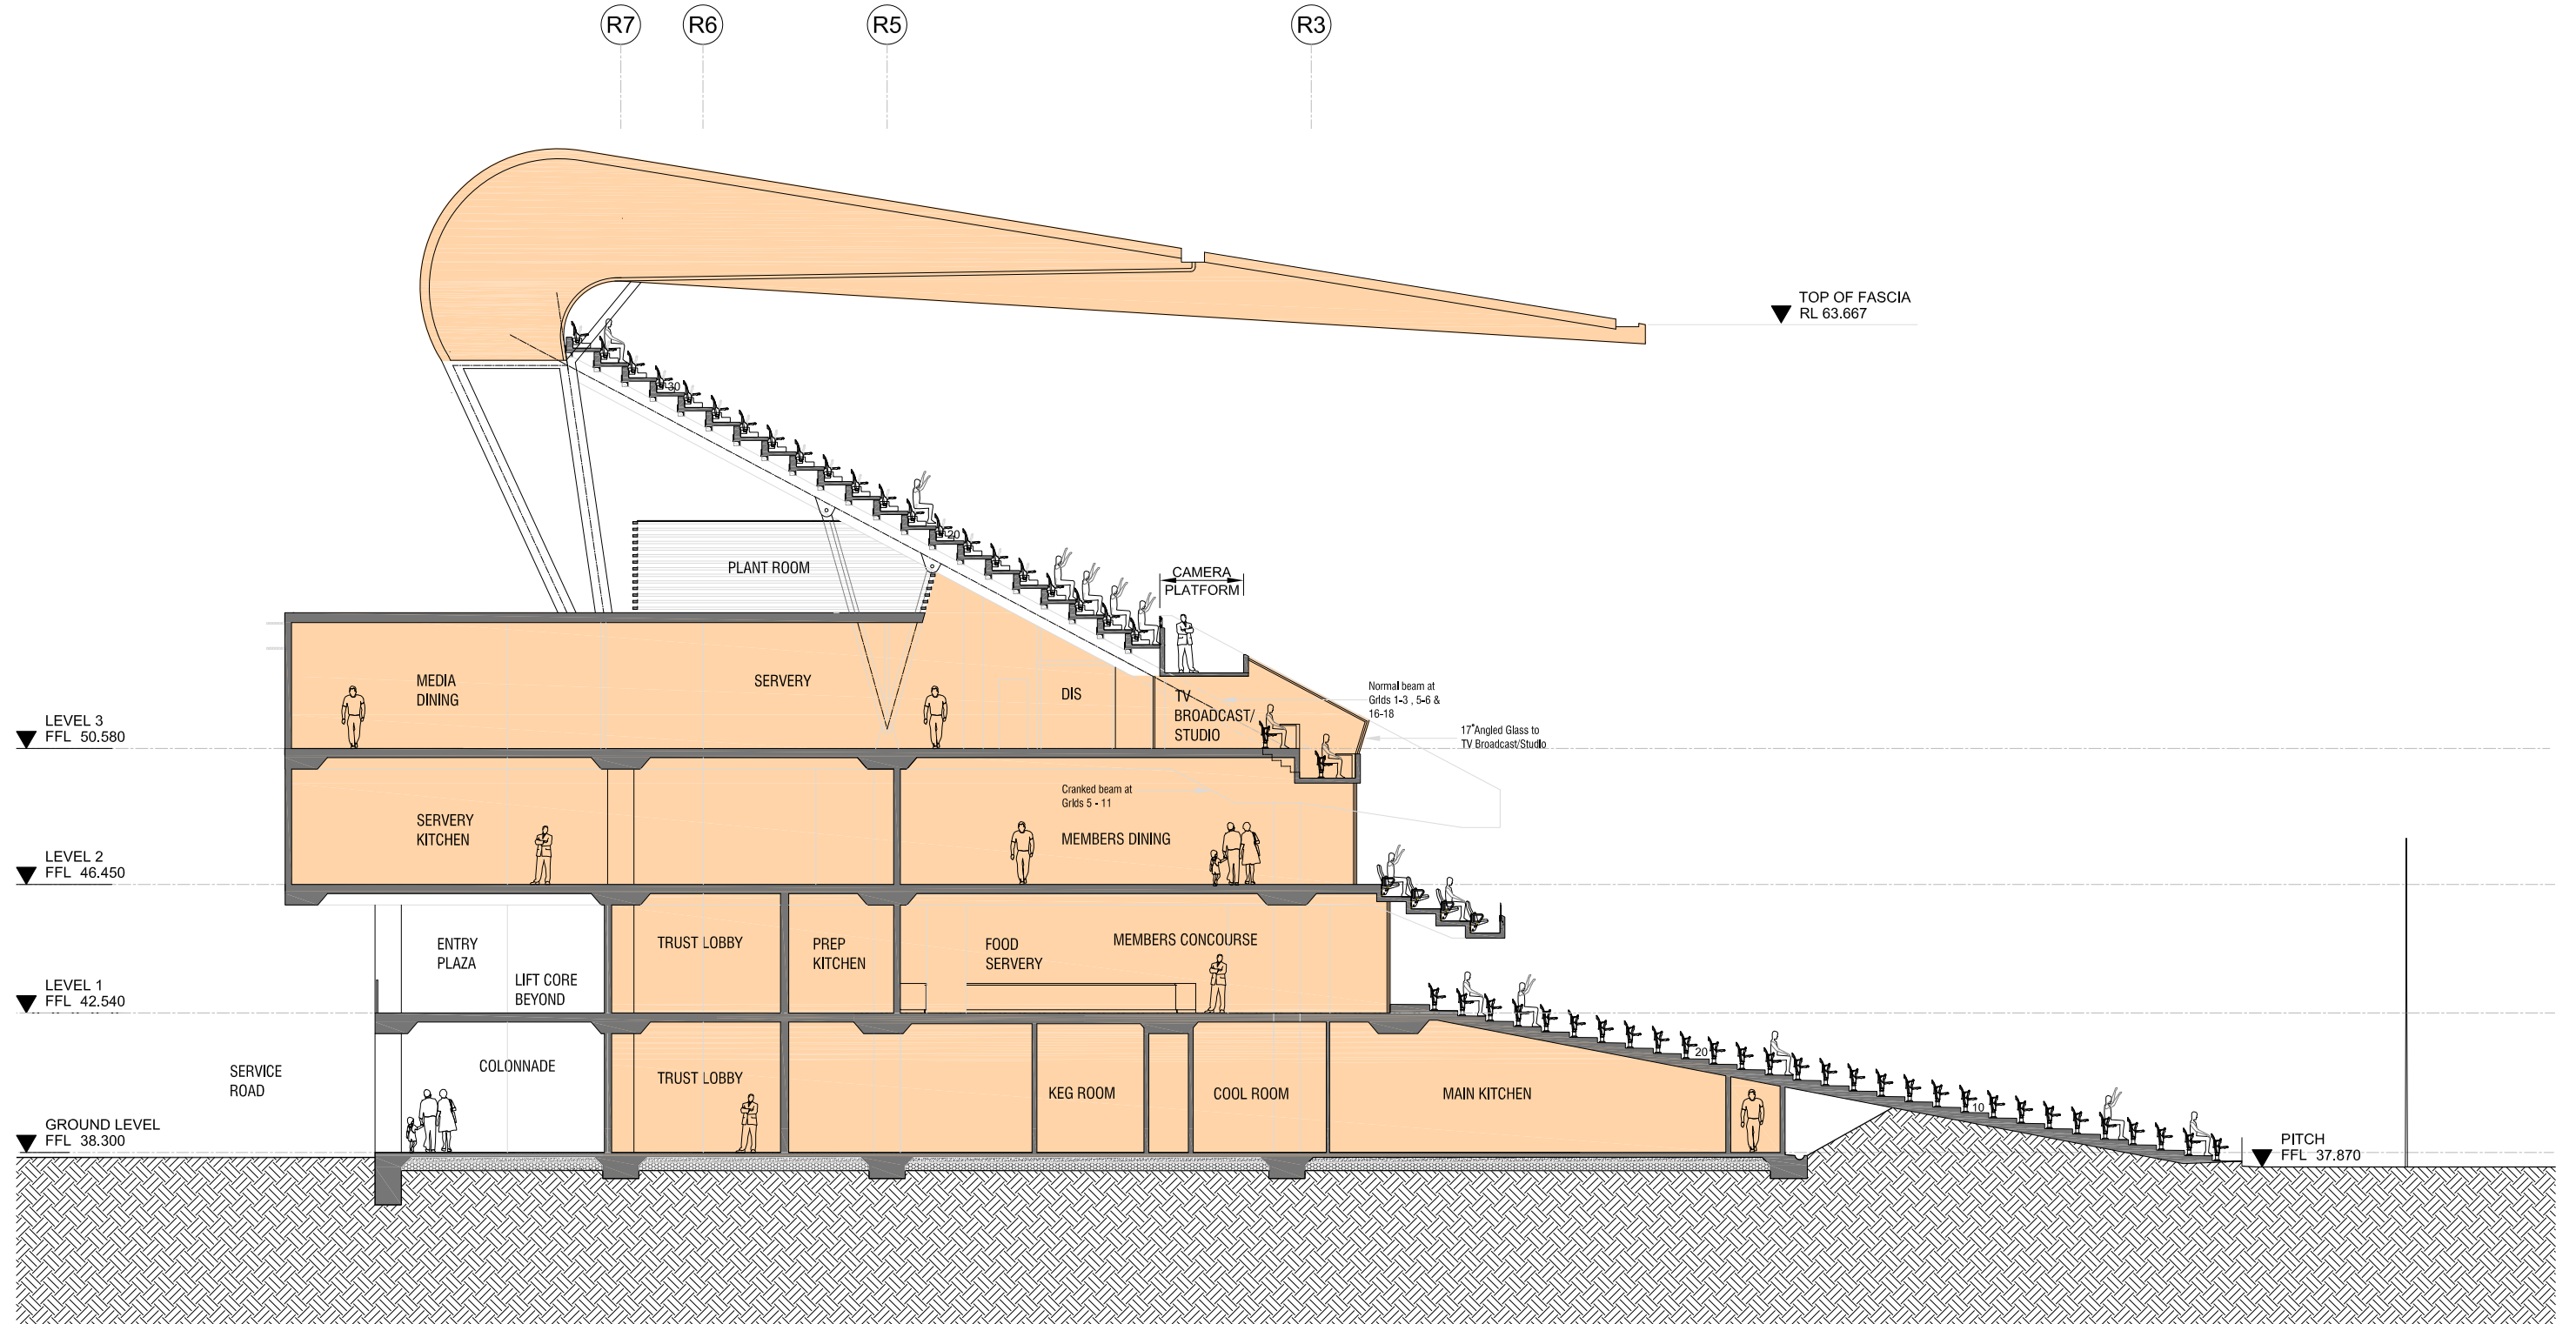

SECTION E-E  
SCG STAGE 2 - NOBLE BRADMAN REDEVELOPMENT

**Cox Robertson + Marks**

**11-17 Buckingham Street, Surry Hills.  
Sydney, 2010, N.S.W. Australia.**  
Telephone: 612 9319 4388 Fax: 612 9319 7338  
Email: mail@marks.com.au

Joint Venture  
Architects

The Cox Group Pty Ltd  
ROBERTSON+MARKS Pty Ltd


ACN 002 535 891  
ACN 003 127 222



Date  
04.12.2008

Dwg No.  
D-14

Scale  
1:100@A1 / 1:200@A3

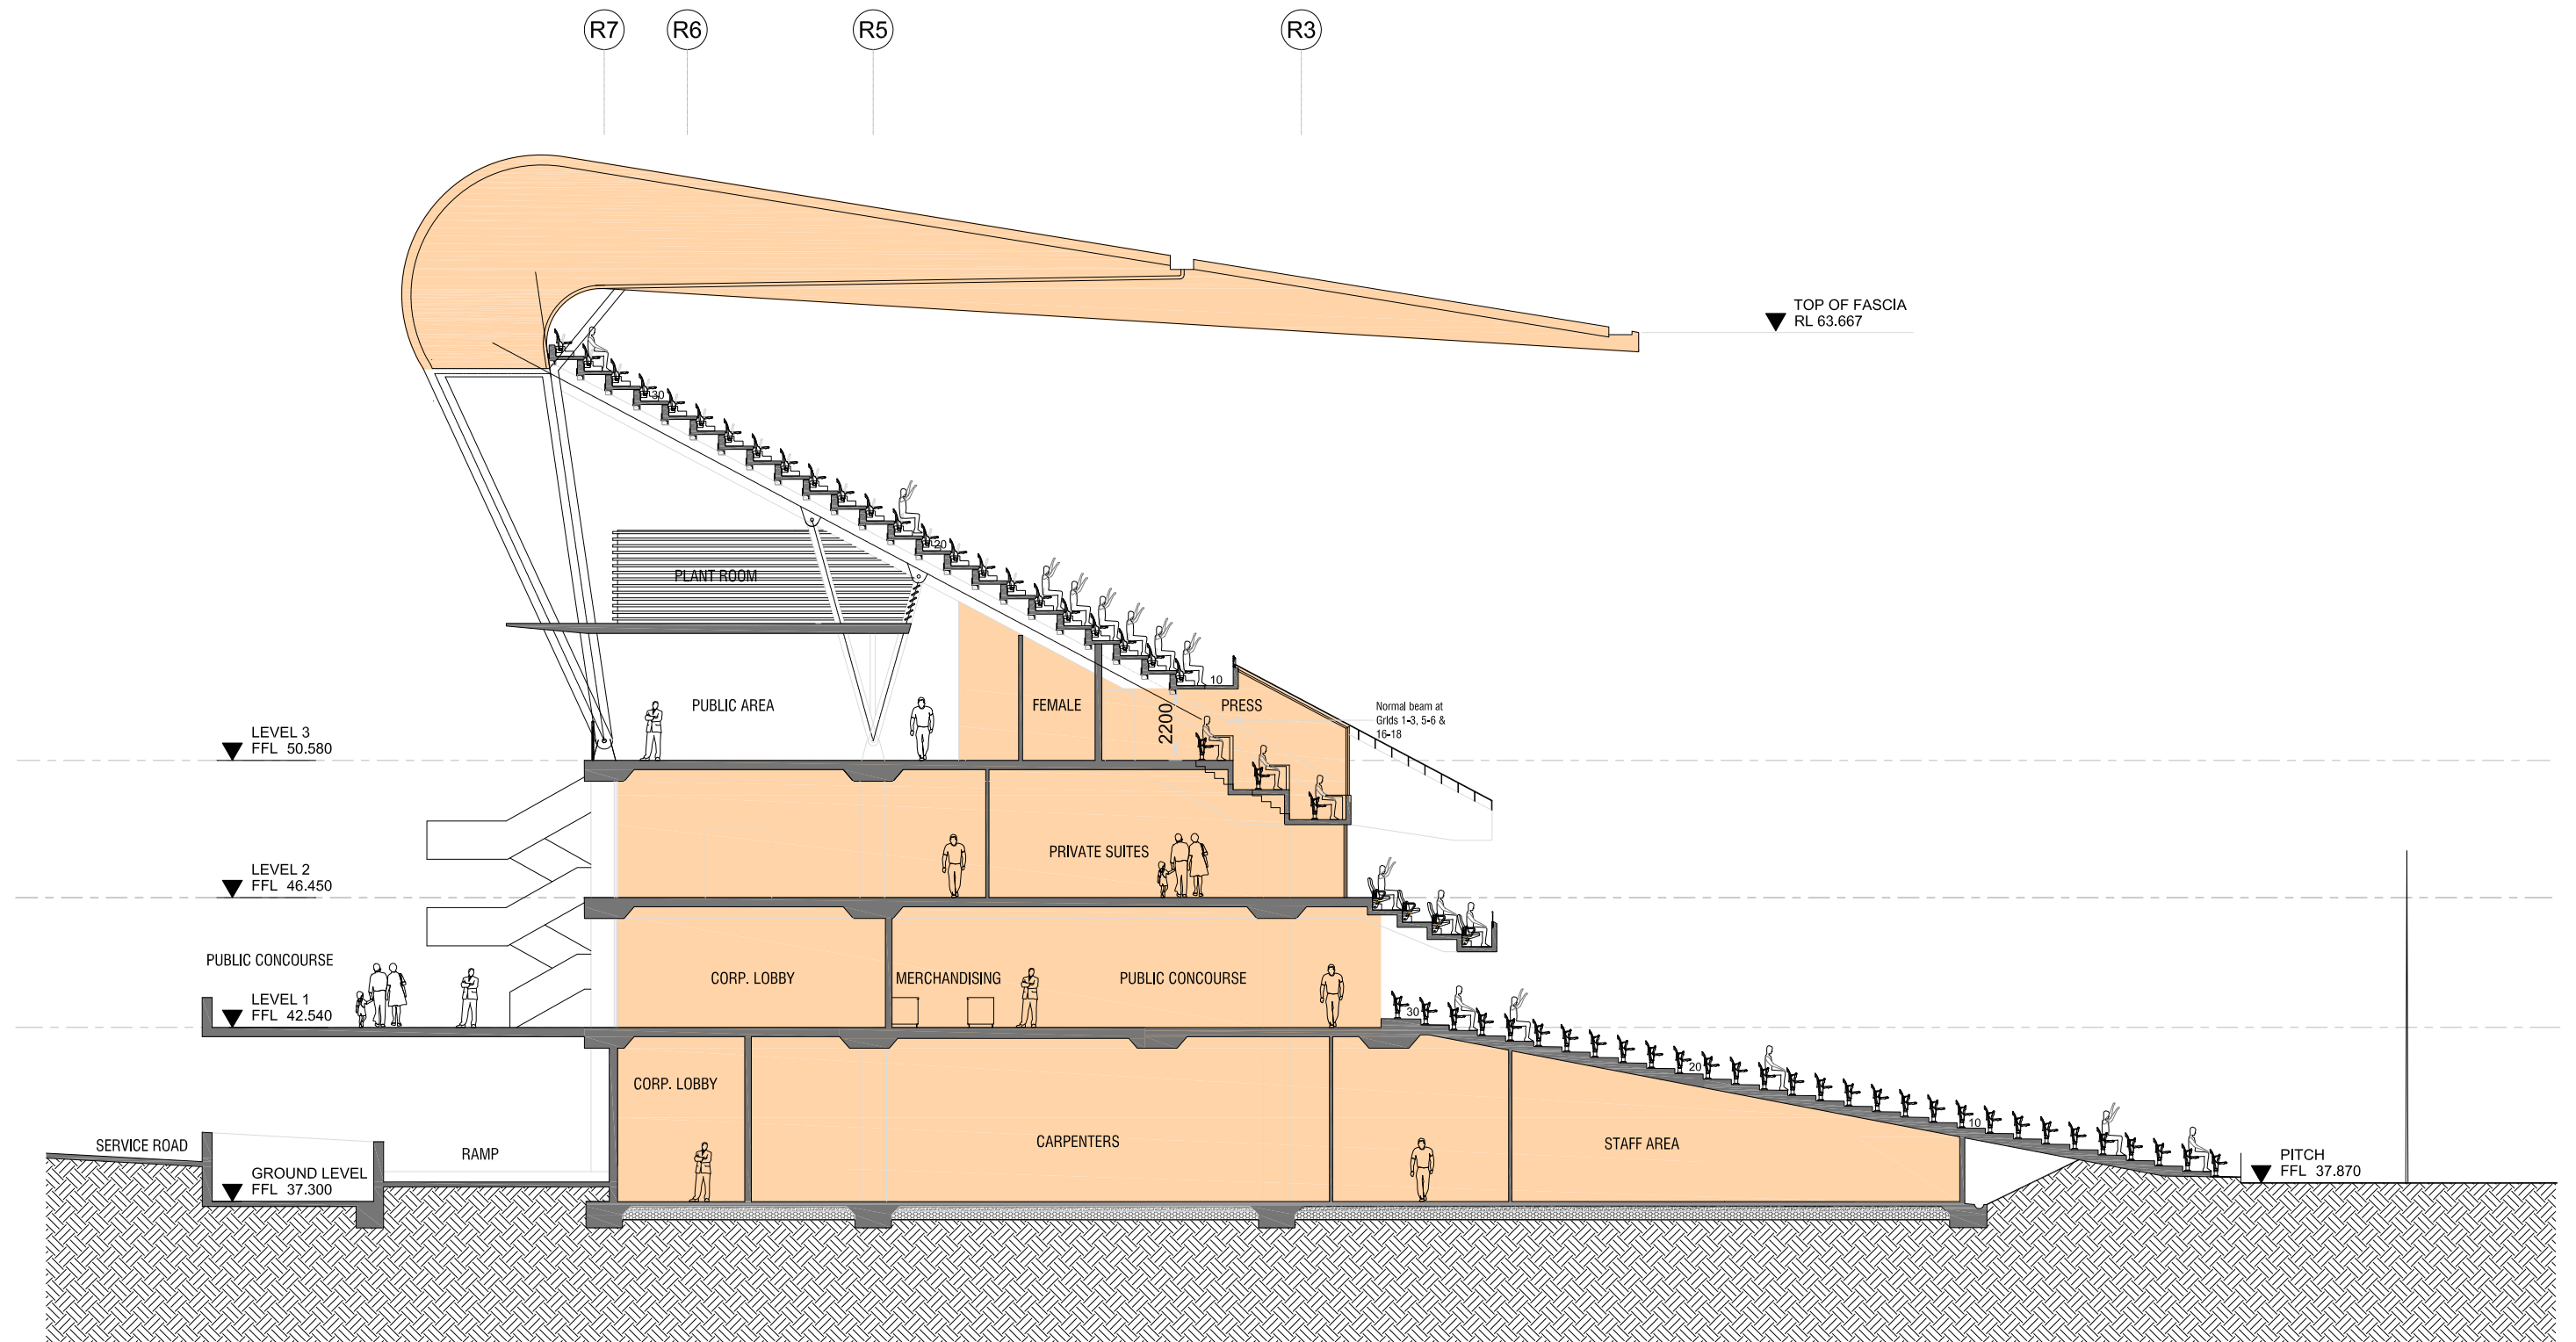

SECTION FF  
SCG STAGE 2 - NOBLE BRADMAN REDEVELOPMENT

**Cox Robertson + Marks**  
**11-17 Buckingham Street, Surry Hills.**  
**Sydney, 2010, N.S.W. Australia.**  
 Telephone: 612 9319 4388 Fax: 612 9319 7338  
 Email: mail@marks.com.au

Joint Venture  
Architects

The Cox Group Pty Ltd  
ROBERTSON+MARKS Pty Ltd

ACN 002 535 891  
ACN 003 127 222




Date  
04.12.2008

Dwg No.  
D-15

Scale  
1:100@A1 / 1:200@A3



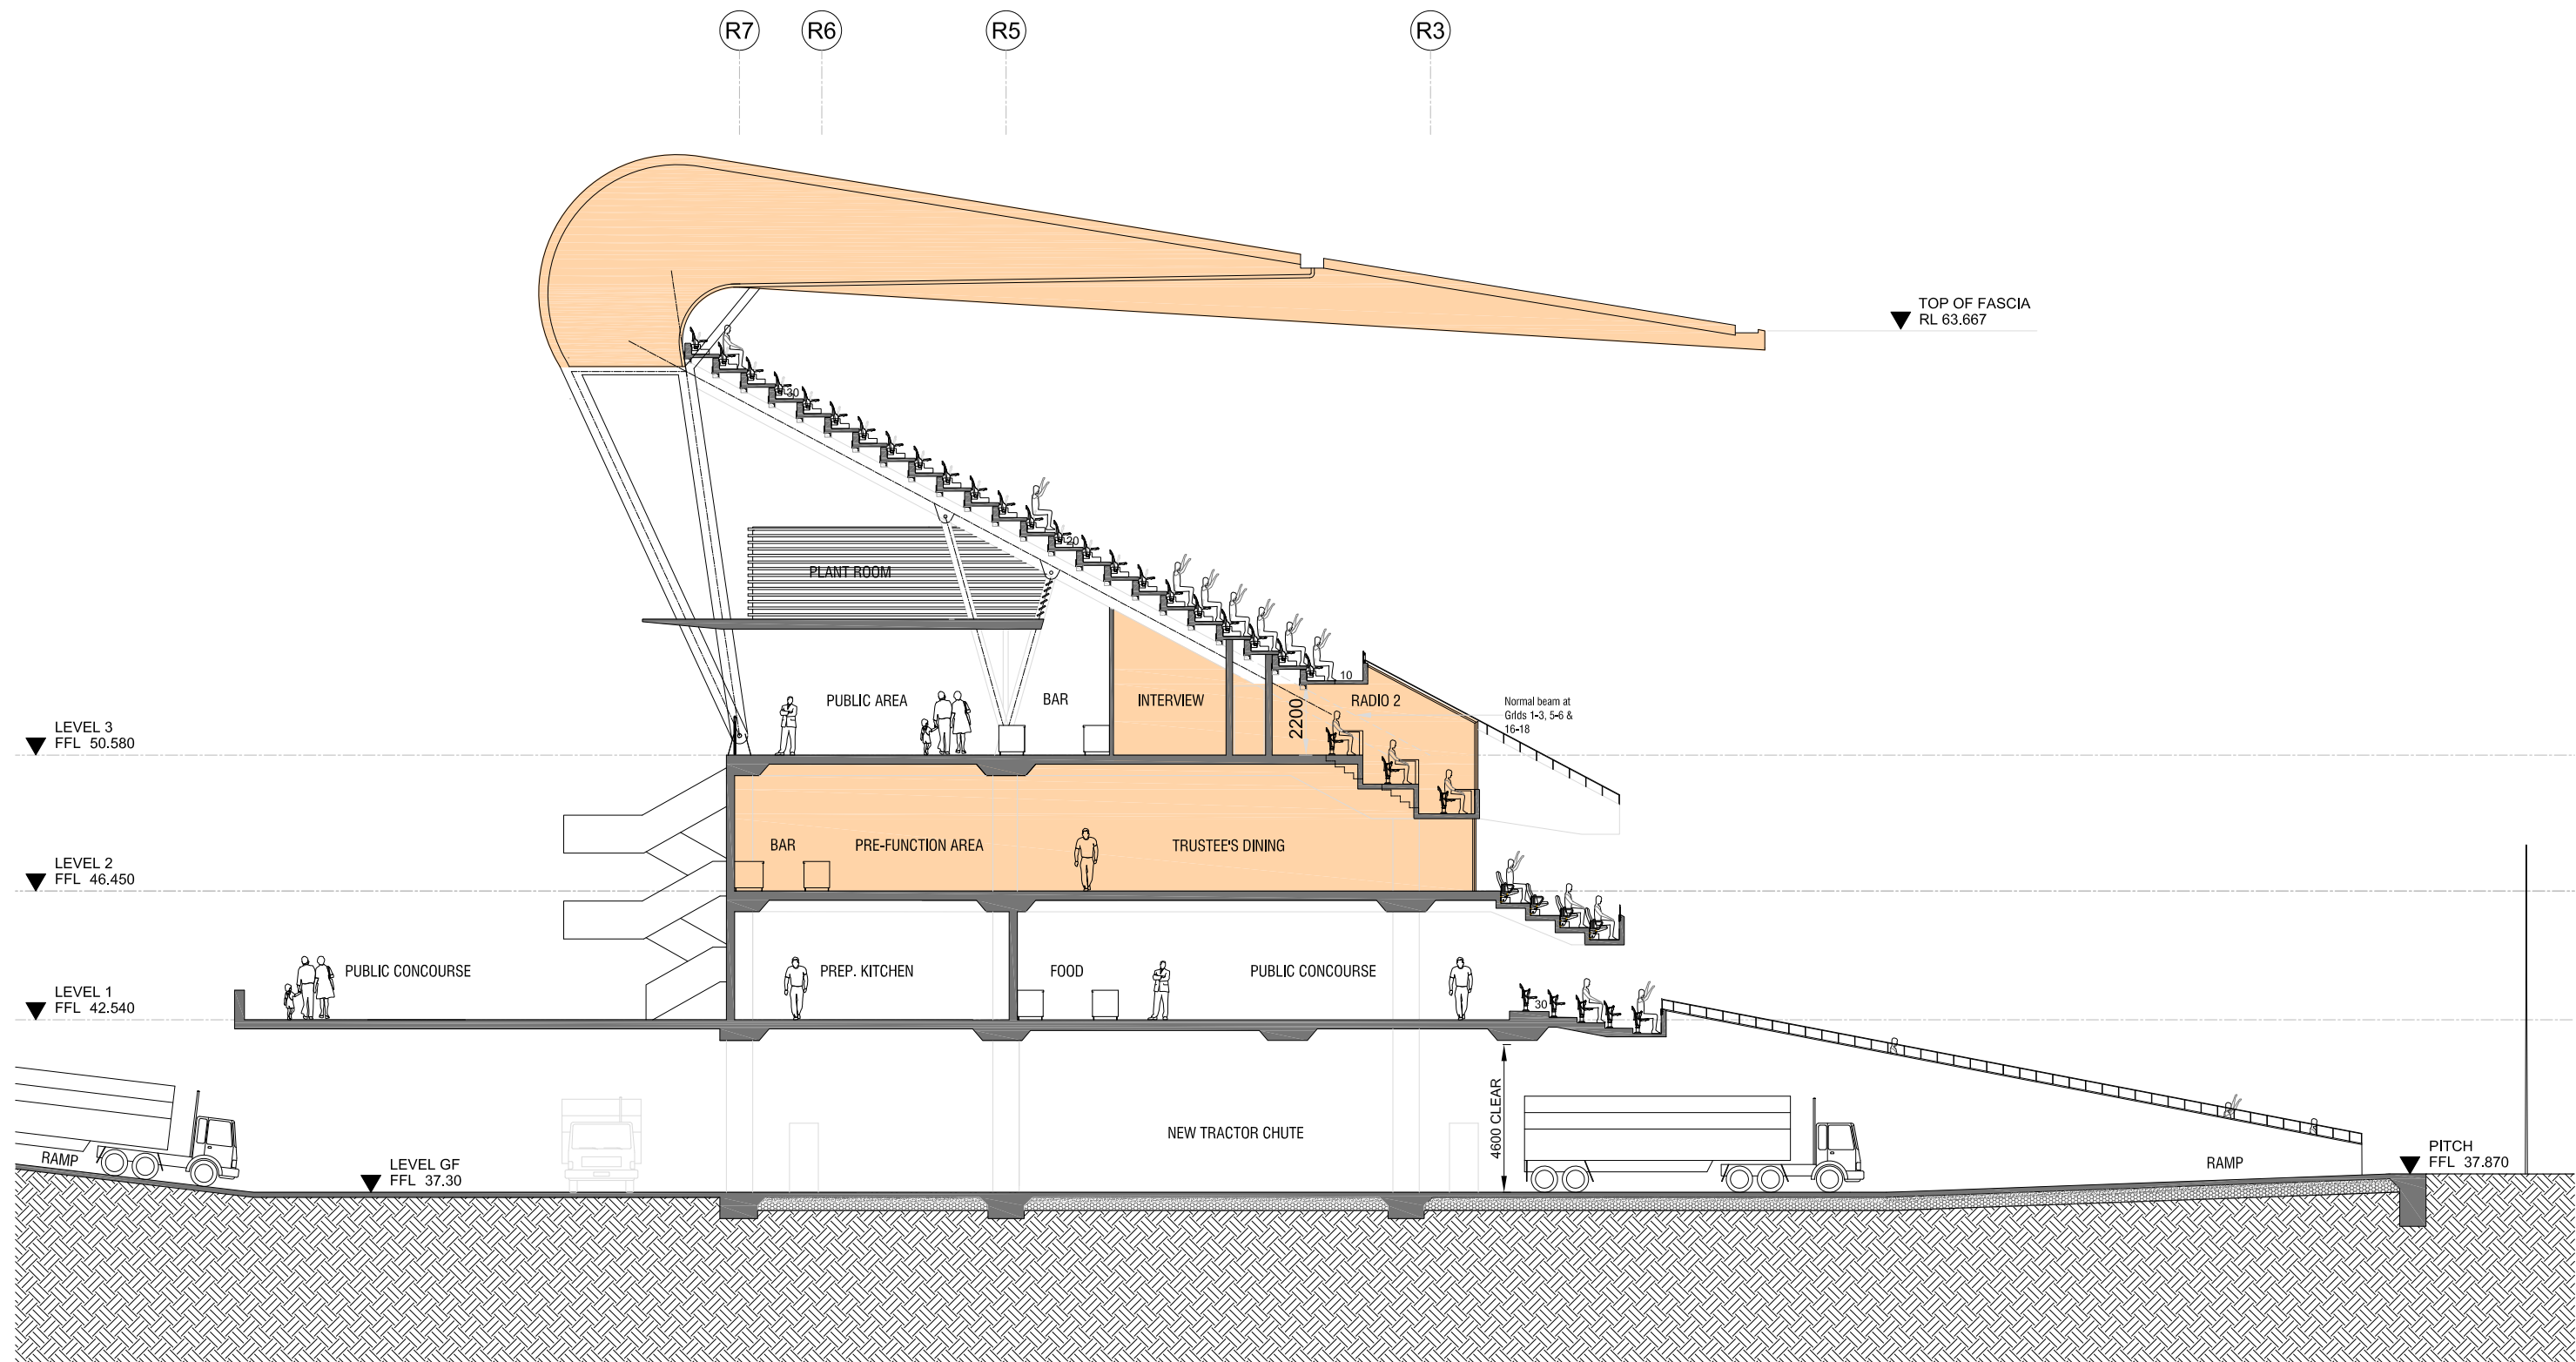

SECTION GG  
SCG STAGE 2 - NOBLE BRADMAN REDEVELOPMENT

Cox Robertson + Marks

11-17 Buckingham Street, Surry Hills.  
Sydney, 2010, N.S.W. Australia.  
Telephone: 612 9319 4388 Fax: 612 9319 7338  
Email: mail@marks.com.au


Joint Venture  
Architects  
The Cox Group Pty Ltd  
ROBERTSON+MARKS Pty Ltd  
ACN 002 535 891  
ACN 003 127 222



Date  
04.12.2008

Dwg No.  
D-16

Scale  
1:100@A1 / 1:200@A3

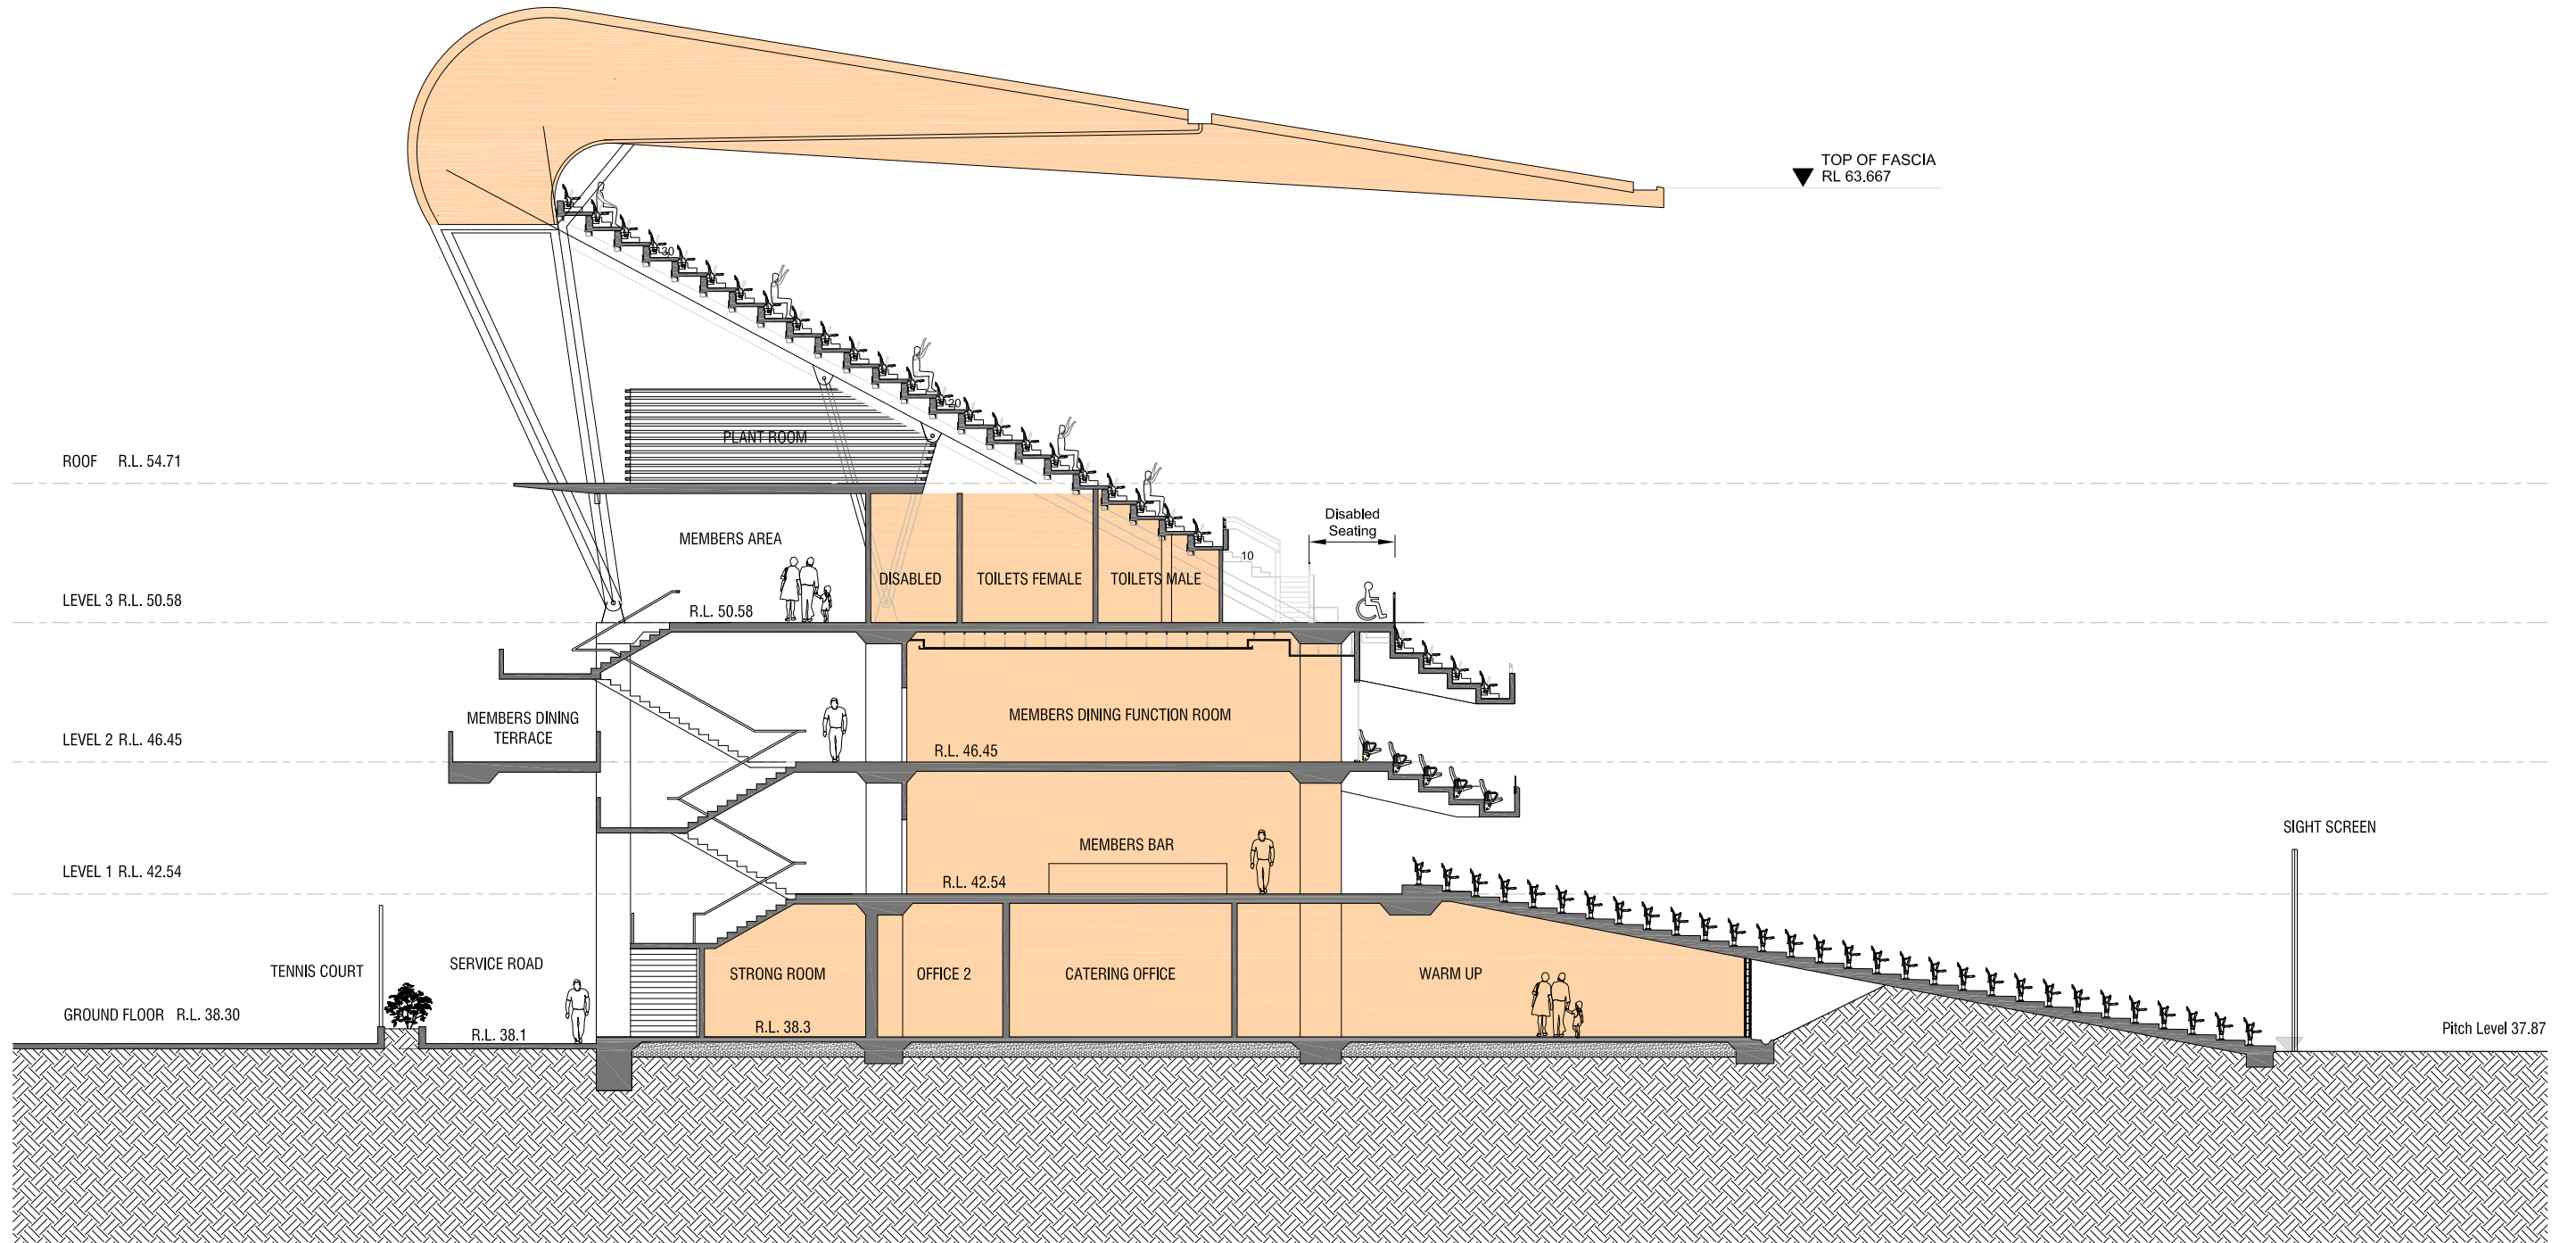

# SECTION H-H SCG STAGE 2 - NOBLE BRADMAN REDEVELOPMENT

**Cox Robertson + Marks**


**11-17 Buckingham Street, Surry Hills.  
Sydney, 2010, N.S.W. Australia.**  
Telephone: 612 9319 4388 Fax: 612 9319 7338  
Email: mail@marks.com.au

|                             |                                                  |                                    |
|-----------------------------|--------------------------------------------------|------------------------------------|
| Joint Venture<br>Architects | The Cox Group Pty Ltd<br>ROBERTSON+MARKS Pty Ltd | ACN 002 535 891<br>ACN 003 127 222 |
|-----------------------------|--------------------------------------------------|------------------------------------|



|         |                     |
|---------|---------------------|
| Date    | 04.12.2008          |
| Dwg No. | D-17                |
| Scale   | 1:200@A3 / 1:100@A1 |



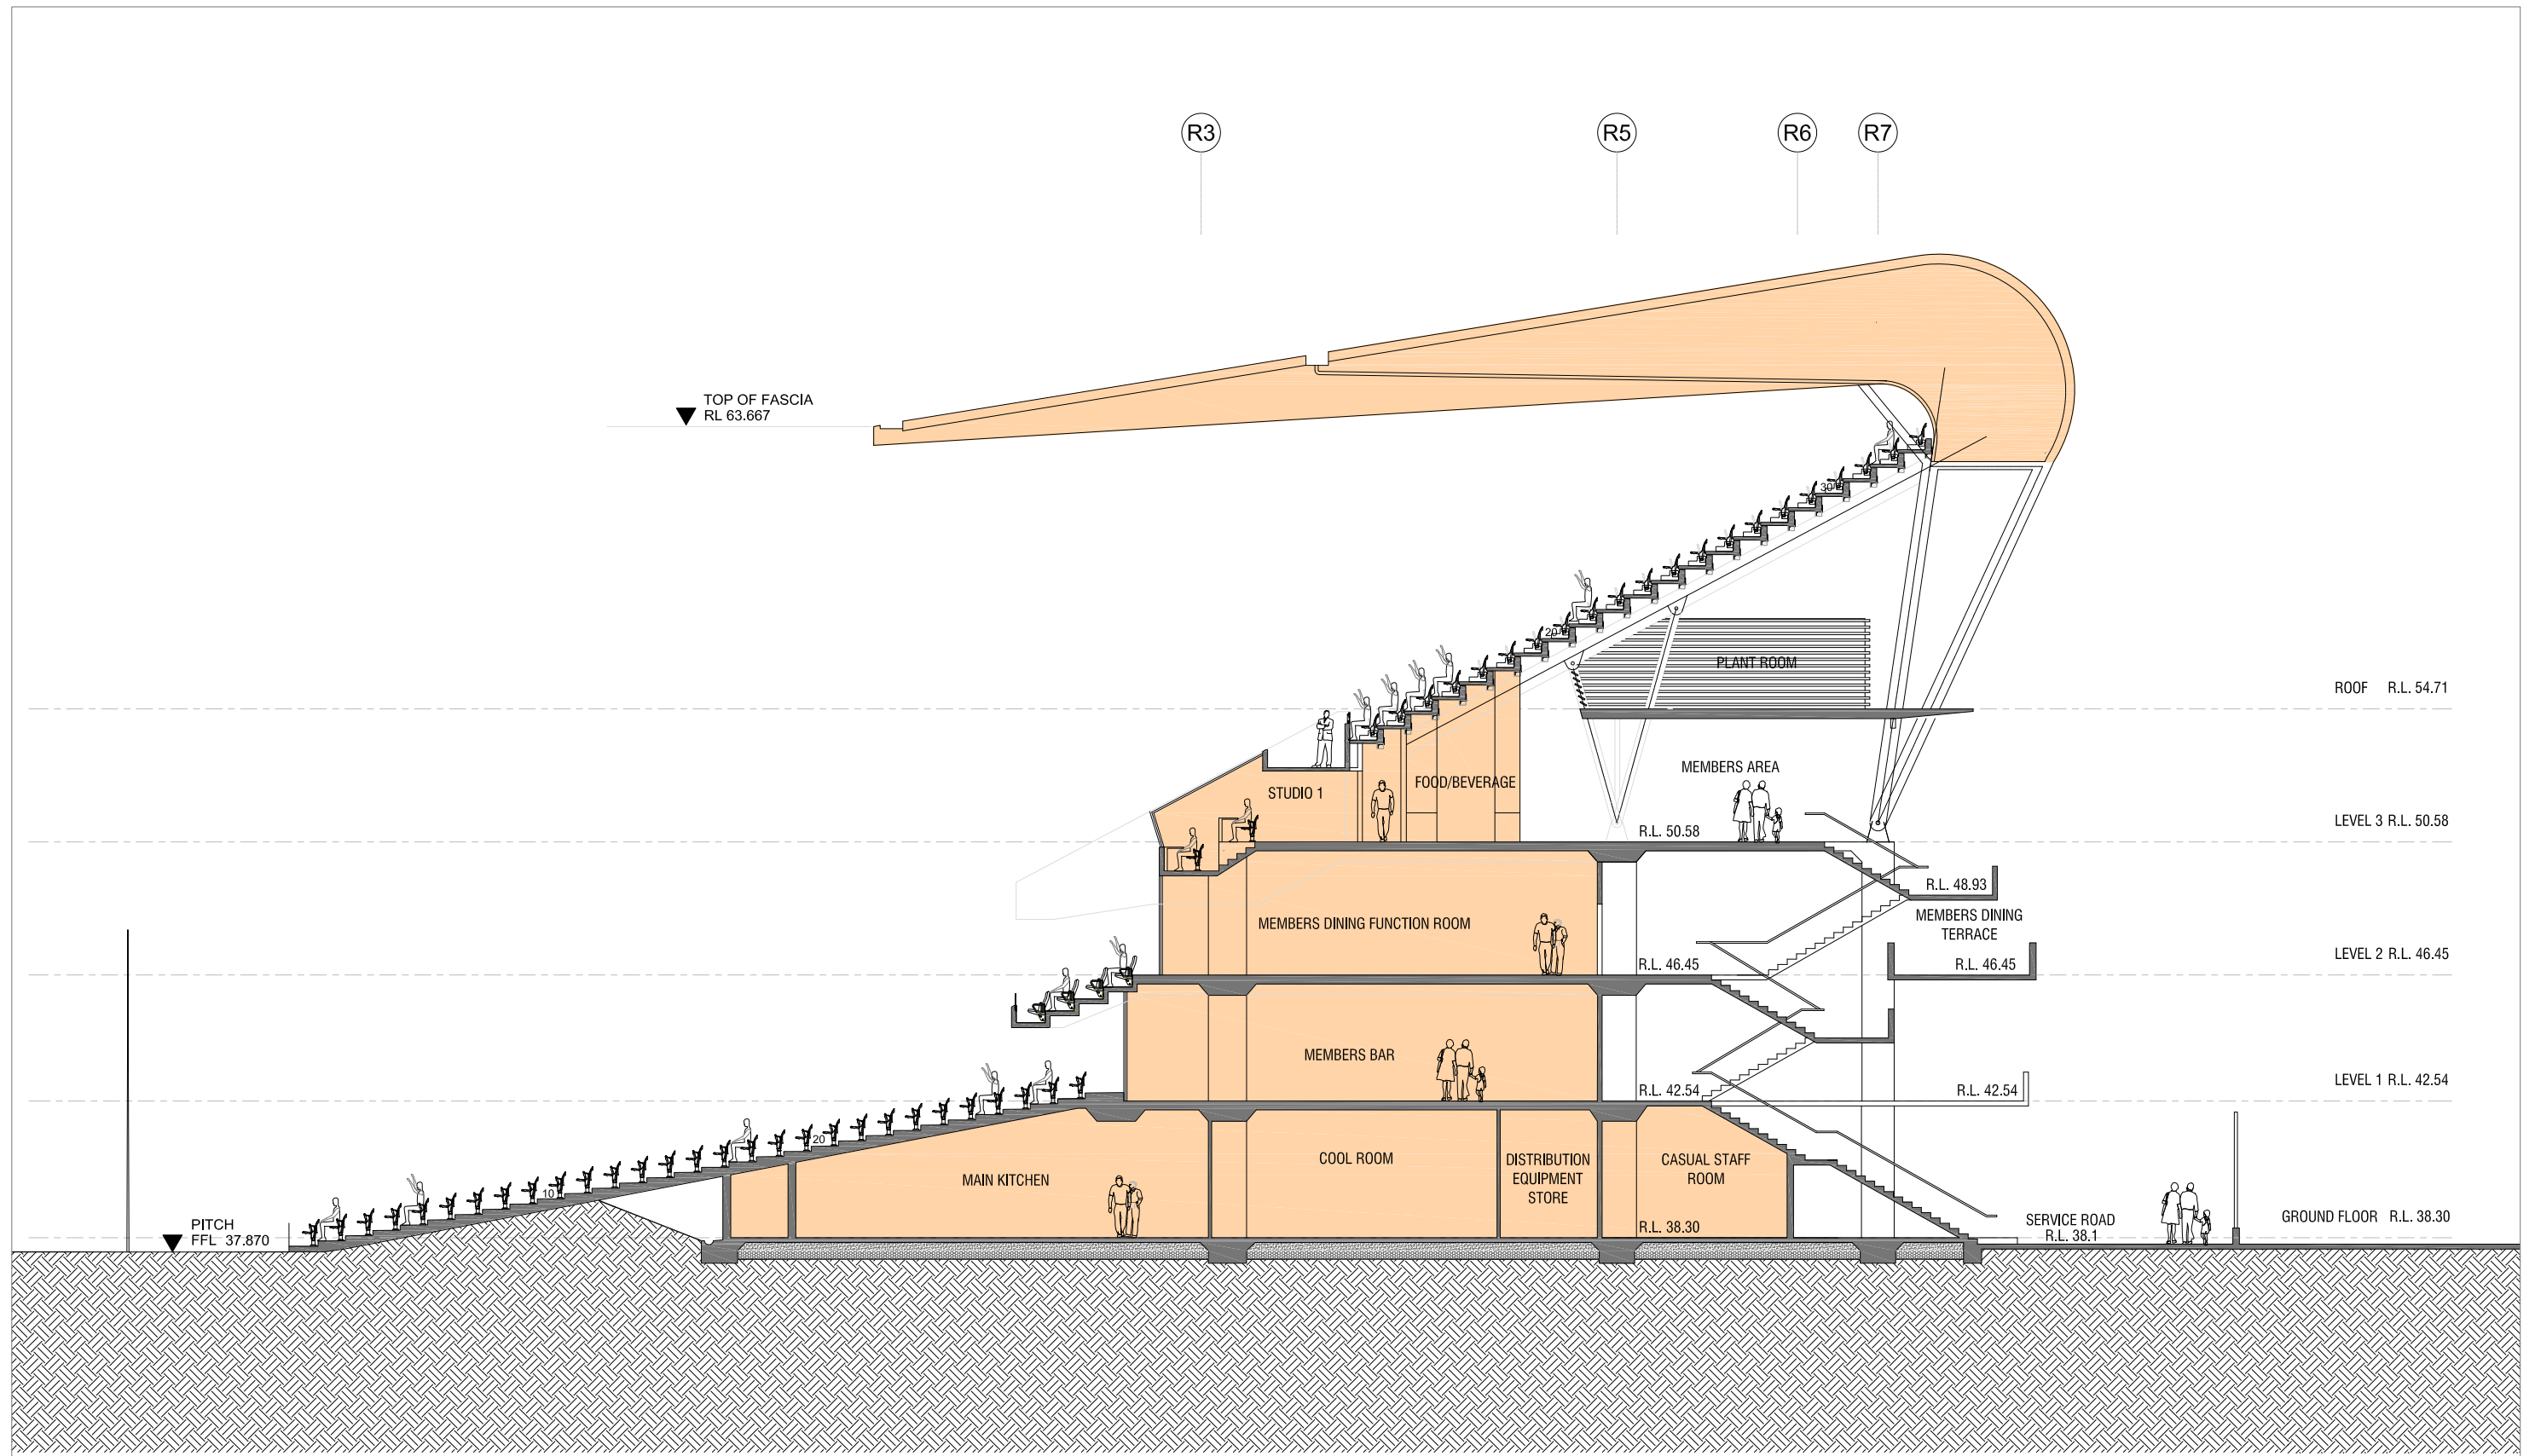

SECTION J-J  
SCG STAGE 2 - NOBLE BRADMAN REDEVELOPMENT

**Cox Robertson + Marks**

**11-17 Buckingham Street, Surry Hills.  
Sydney, 2010, N.S.W. Australia.**  
Telephone: 612 9319 4388 Fax: 612 9319 7338  
Email: mail@marks.com.au

Joint Venture  
Architects

The Cox Group Pty Ltd  
ROBERTSON+MARKS Pty Ltd


ACN 002 535 891  
ACN 003 127 222



Date  
04.12.2008

Dwg No.  
D-18

Scale  
1:100@A1 / 1:200@A3

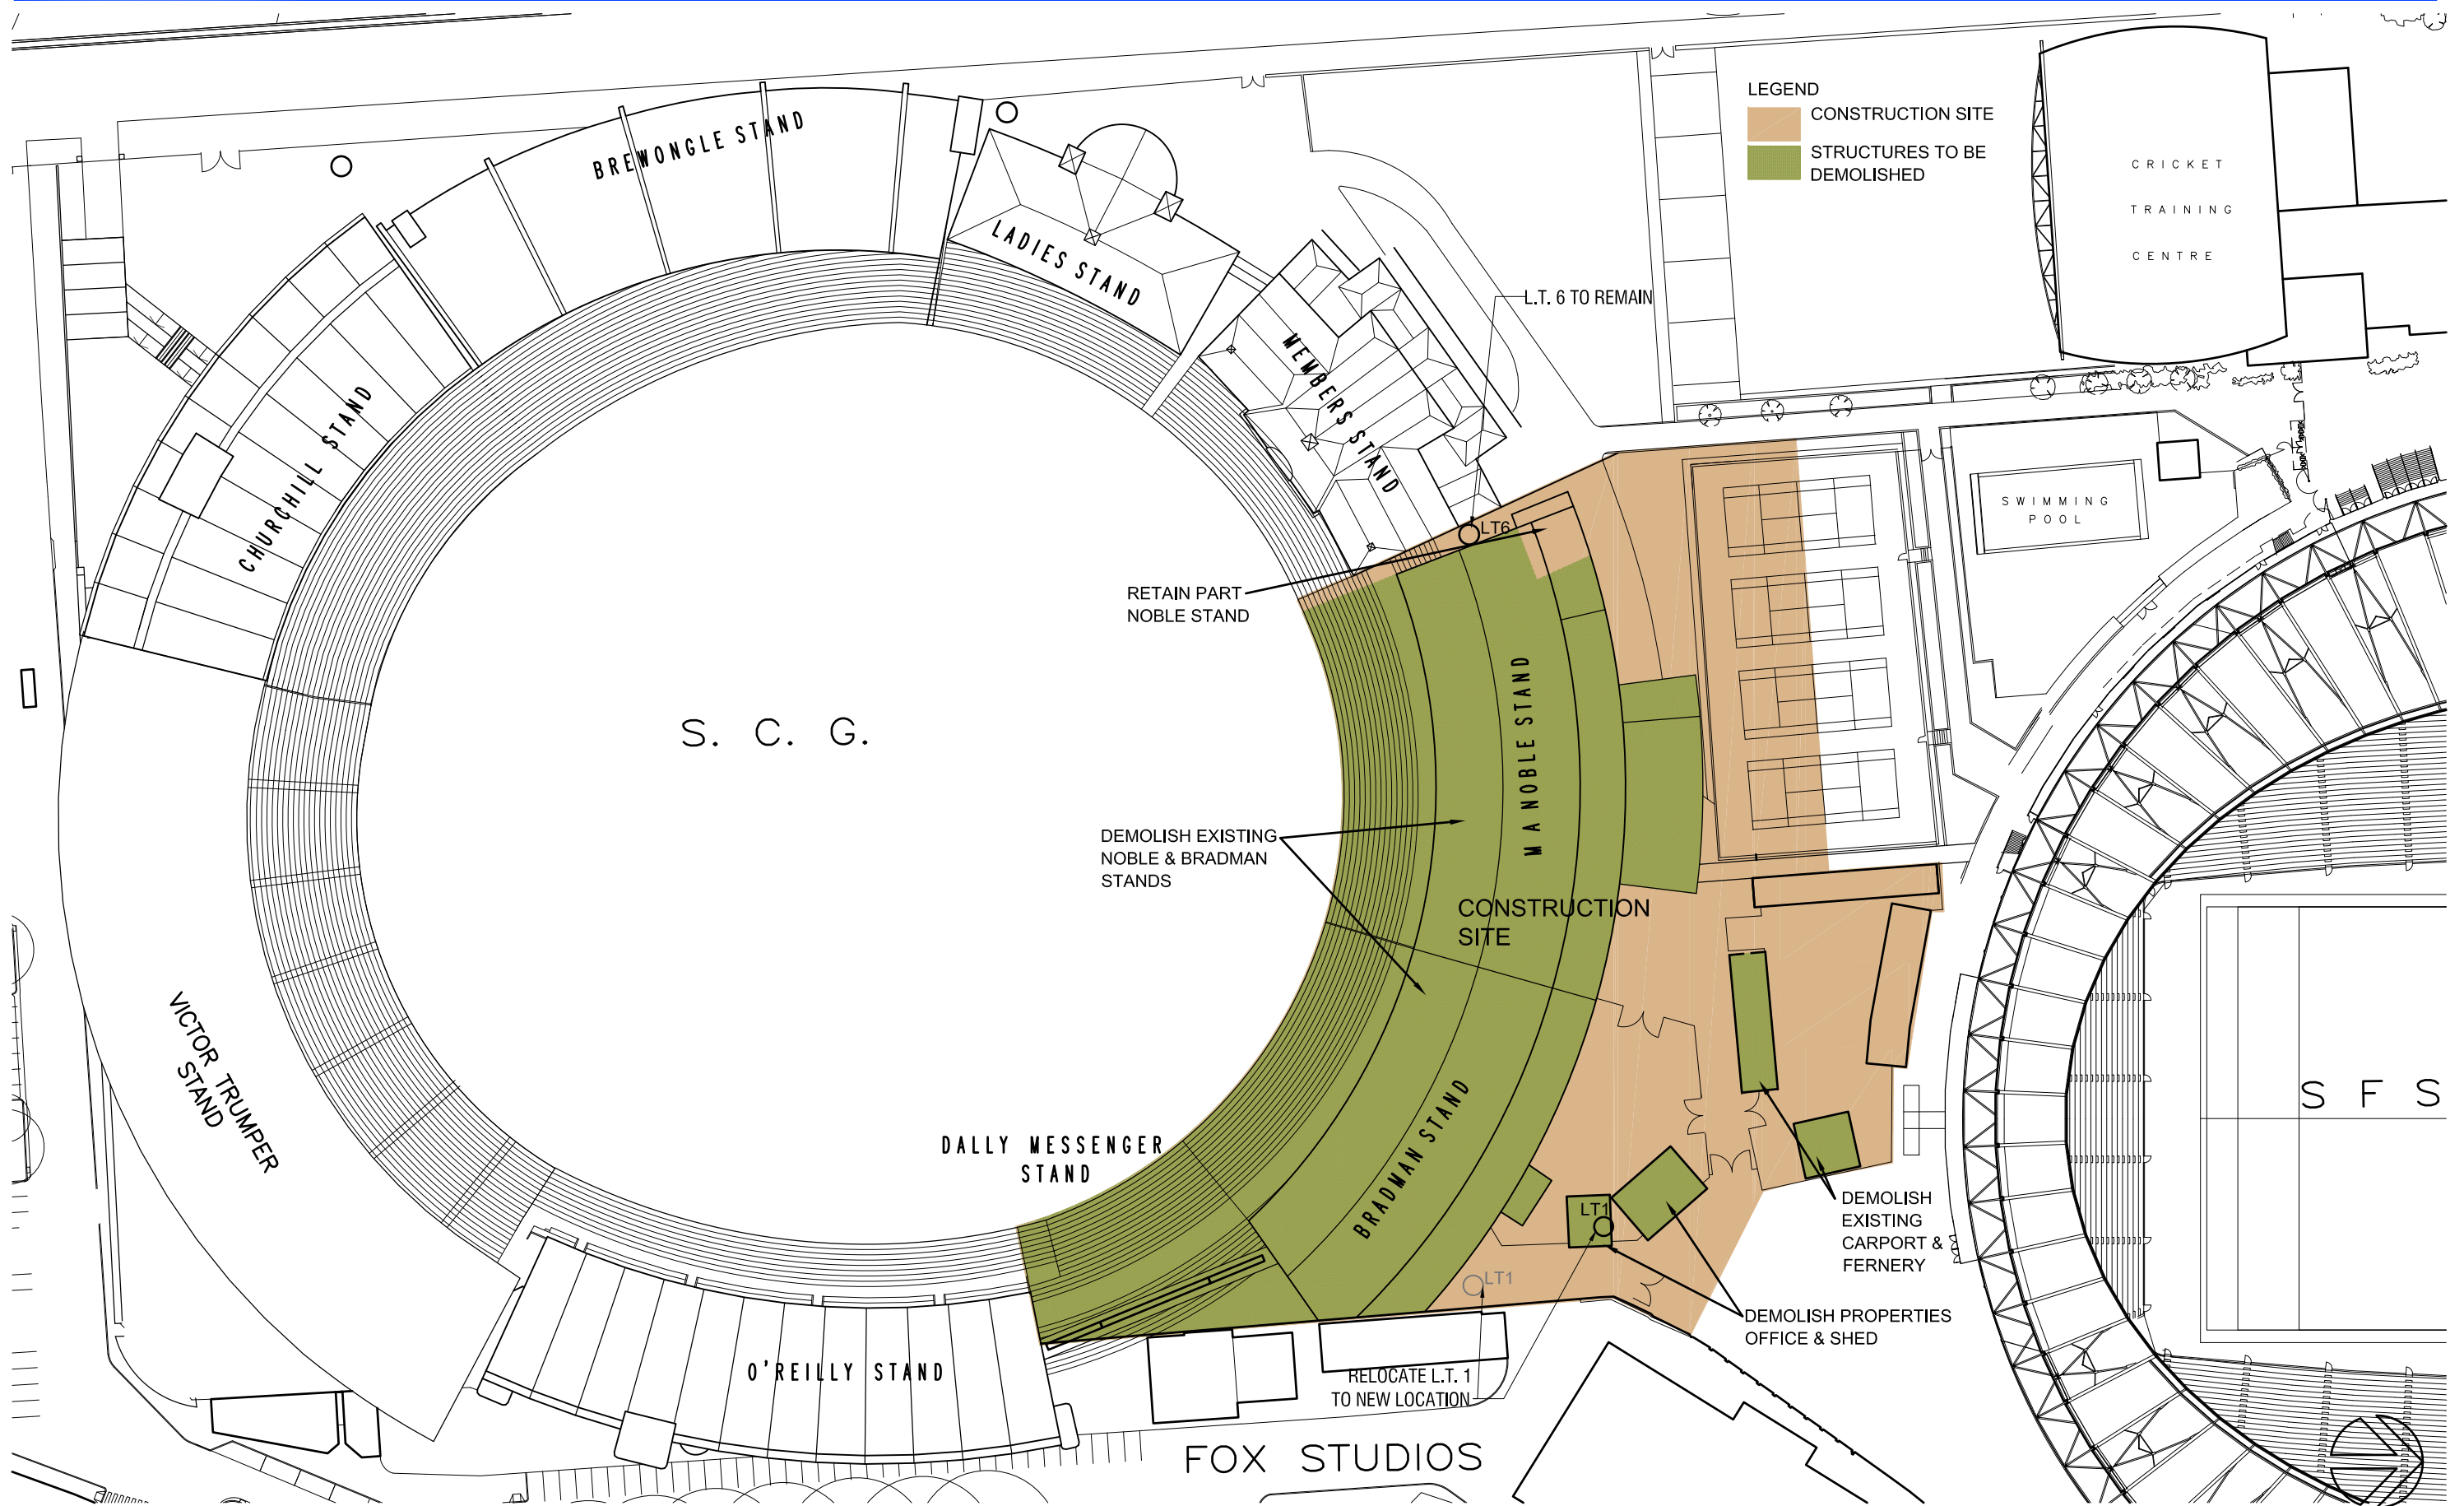

# DEMOLITION PLAN SCG STAGE 2 - NOBLE BRADMAN REDEVELOPMENT

Cox Robertson + Marks

11-17 Buckingham Street, Surry Hills.  
Sydney, 2010, N.S.W. Australia.  
Telephone: 612 9319 4388 Fax: 612 9319 7338  
Email: mail@marks.com.au

|                             |                                                  |                                    |
|-----------------------------|--------------------------------------------------|------------------------------------|
| Joint Venture<br>Architects | The Cox Group Pty Ltd<br>ROBERTSON+MARKS Pty Ltd | ACN 002 535 891<br>ACN 003 127 222 |
|-----------------------------|--------------------------------------------------|------------------------------------|



|         |            |
|---------|------------|
| Date    | 04.12.2008 |
| Dwg No. | PA-02A     |
| Scale   | 1:1000@A3  |