


1 EXISTING SITE PLAN
Scale: 1 : 500

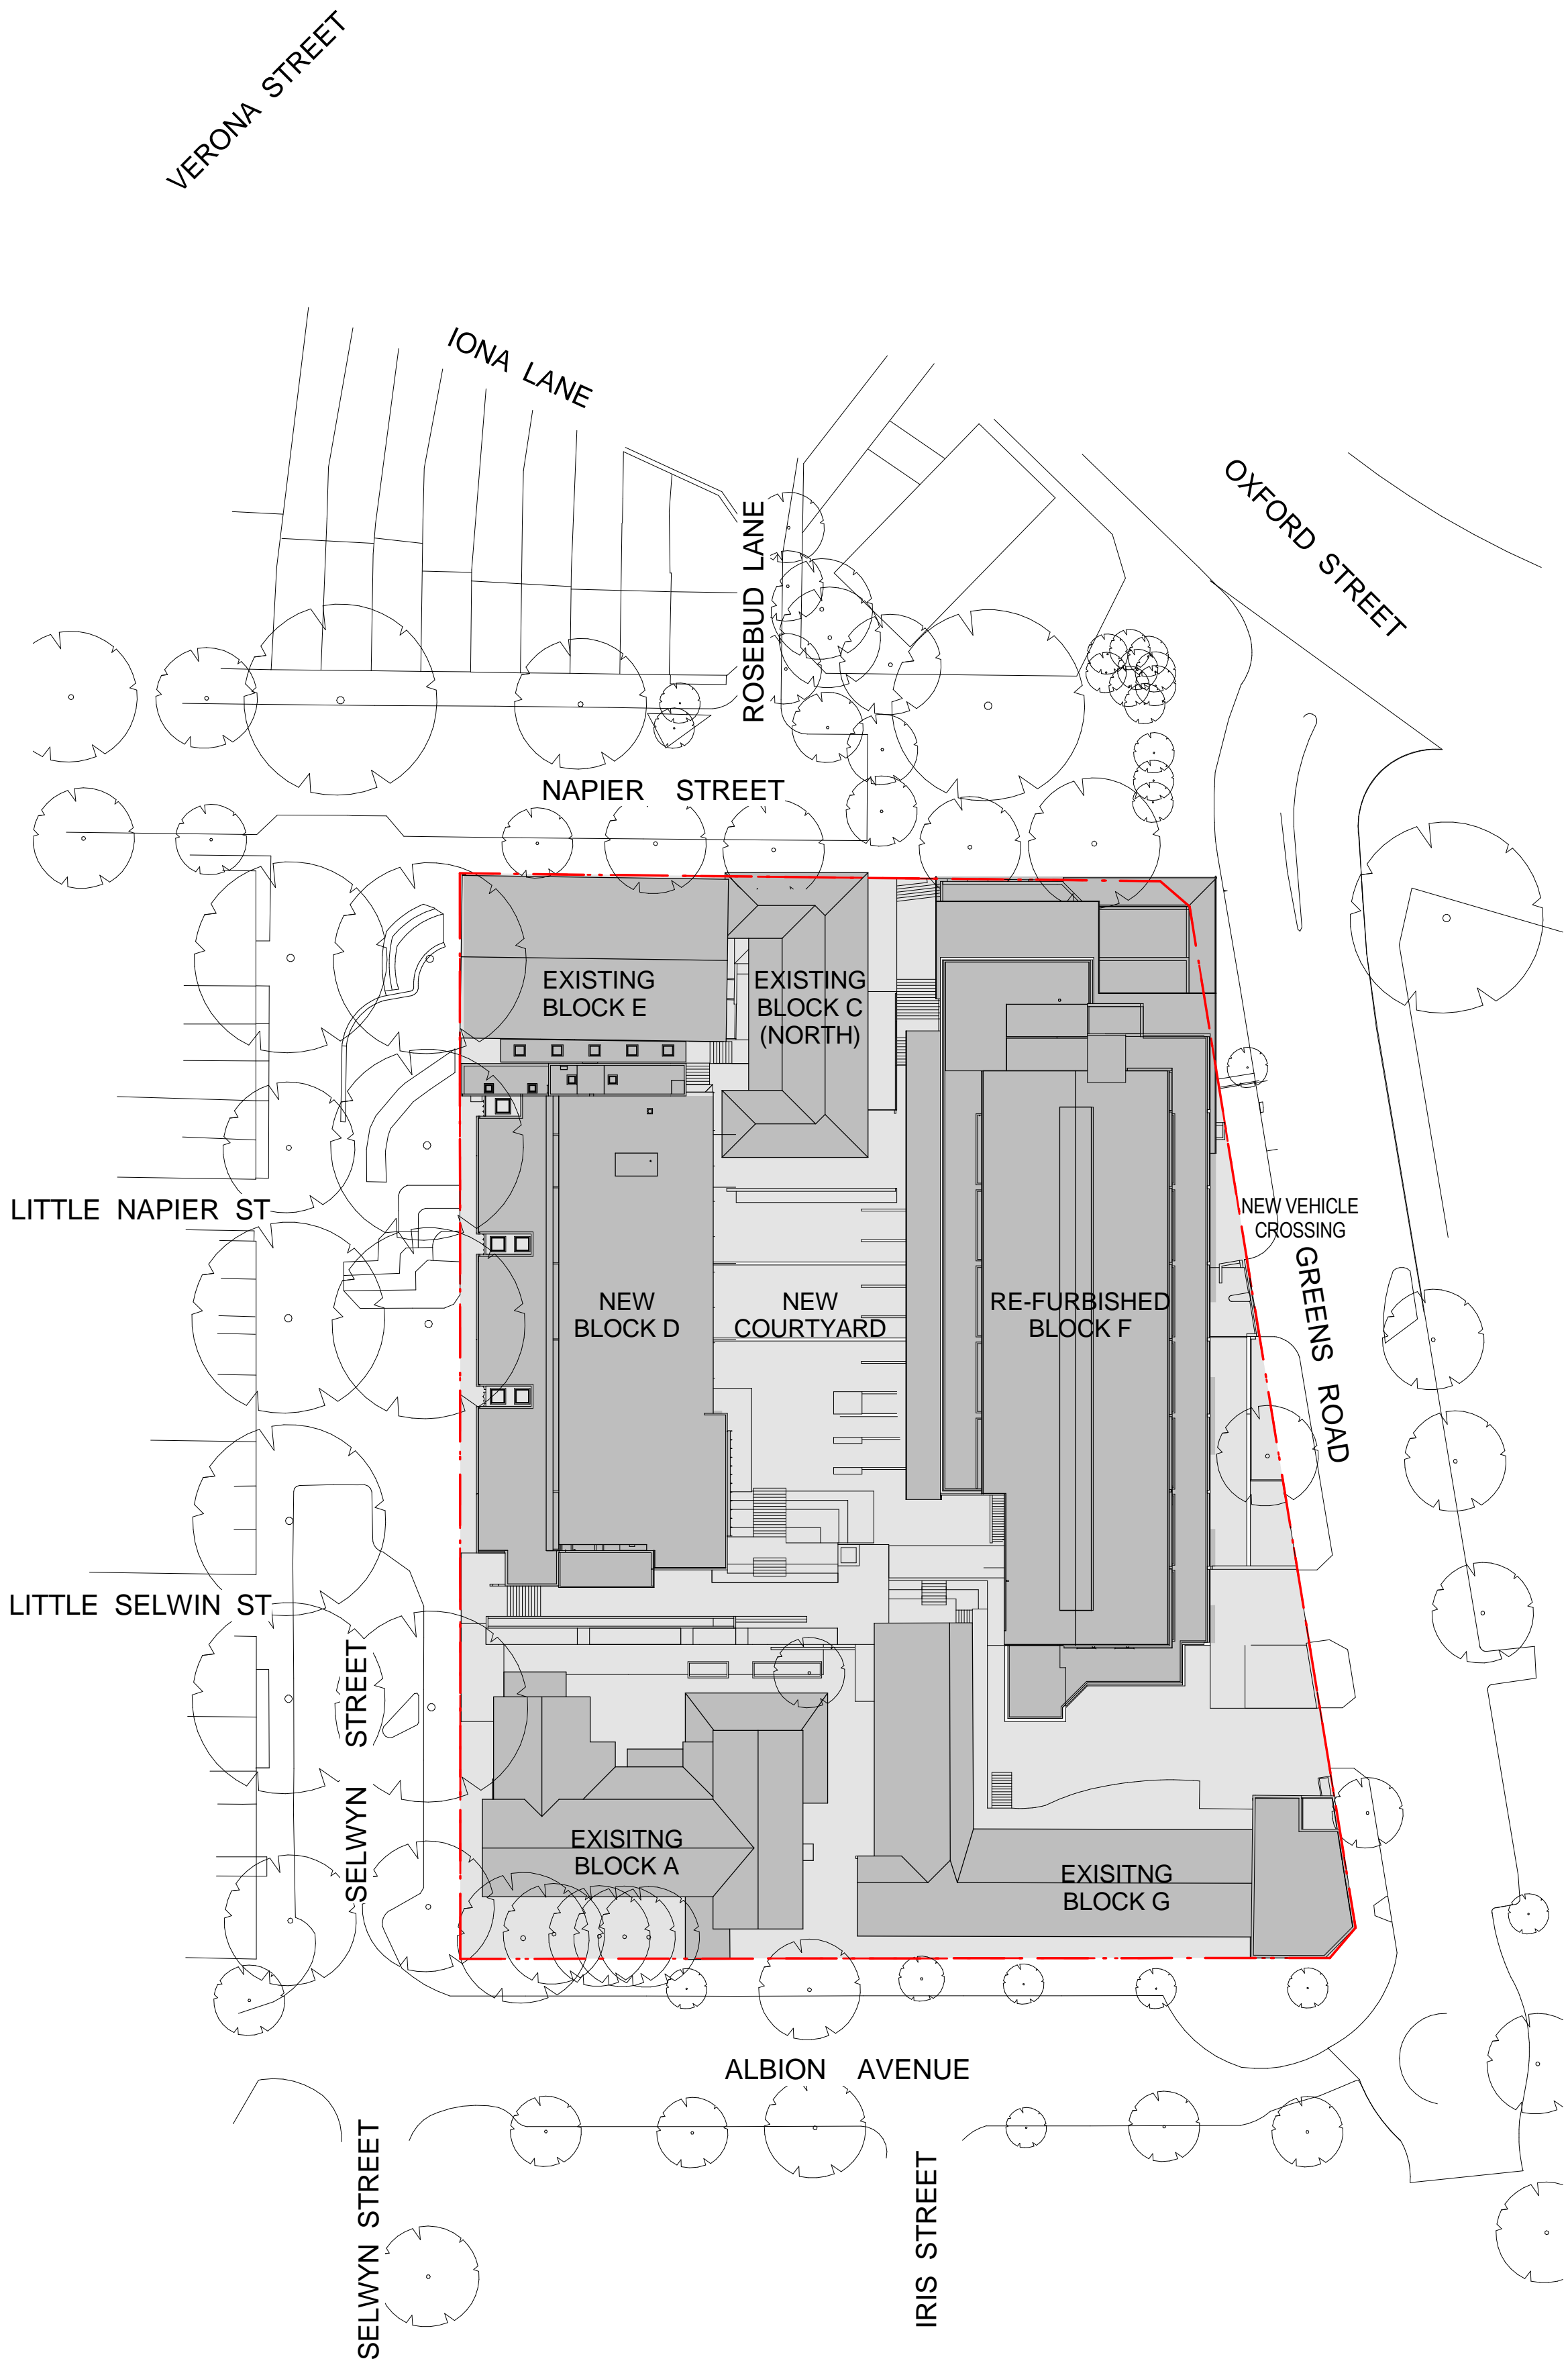

2 PROPOSED SITE PLAN
Scale: 1 : 500

UNSW - COFA GATEWAY

DRAWING NO.	DRAWING TITLE	@ B1	@ A3 APPROX
A0-01	DRAWING LIST & SITE PLANS	1:500	1:1250
A0-02	SITE PLAN WITH SHADOW DIAGRAMS	1:500	1:1250
A1-01	OVERALL PLAN - LEVEL BASEMENT	1:200	1:500
A1-02	OVERALL PLAN - LEVEL GROUND	1:200	1:500
A1-03	OVERALL PLAN - LEVEL 1	1:200	1:500
A1-04	OVERALL PLAN - LEVEL 2	1:200	1:500
A1-05	OVERALL PLAN - LEVEL 3	1:200	1:500
A1-06	OVERALL PLAN - LEVEL 4	1:200	1:500
A2-02	EAST & WEST ELEVATIONS (BLOCK D)	1:100	1:250
A2-03	SOUTH & NORTH ELEVATIONS (BLOCK D)	1:100	1:250
A2-10	SECTION A-A & B-B	1:100	1:250
A2-12	SECTION G-G	1:100	1:250
A2-13	SECTION H-H	1:100	1:250



3 LOCATION PLAN
Scale: 1 : 2500


©architectus Sydney 2010

Architectus Sydney Pty Ltd is the owner of the copyright subsisting in these drawings, plans, designs and specifications. They must not be used, reproduced or copied, in whole or in part, nor may the information, ideas and concepts therein contained (which are confidential to Architectus Sydney Pty Ltd) be disclosed to any person without the prior written consent of that company.

Do not scale drawings.
Verify all dimensions on site

issue	amendment	date
A	FOR PA TEST OF ADEQUACY	18.07.08
B	ISSUED FOR PROJECT APPROVAL	18.08.08
C	ISSUED FOR SECTION 75W APPLICATION	26.07.10

issue	amendment	date

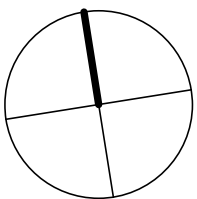

Sydney
Melbourne
Auckland
Brisbane
Shanghai

checked	CA	scale	1:1250@B1
drawn	TF	project no	090129.00

architectus™

Architectus Sydney
Level 3 341 George Street
Sydney NSW 2000
T (61 2) 8252 8400
F (61 2) 8252 8600
sydney@architectus.com.au

ABN 11 098 489 448

project

COFA Gateway

drawing

DRAWING LIST & SITE PLANS

drawing no.

issue
A0-01

issue
C

28/07/2010 4:38:02 PM