



1 SHADOW DIAGRAM AT 09:00 21 JUNE (MIDWINTER)
Scale: 1 : 500

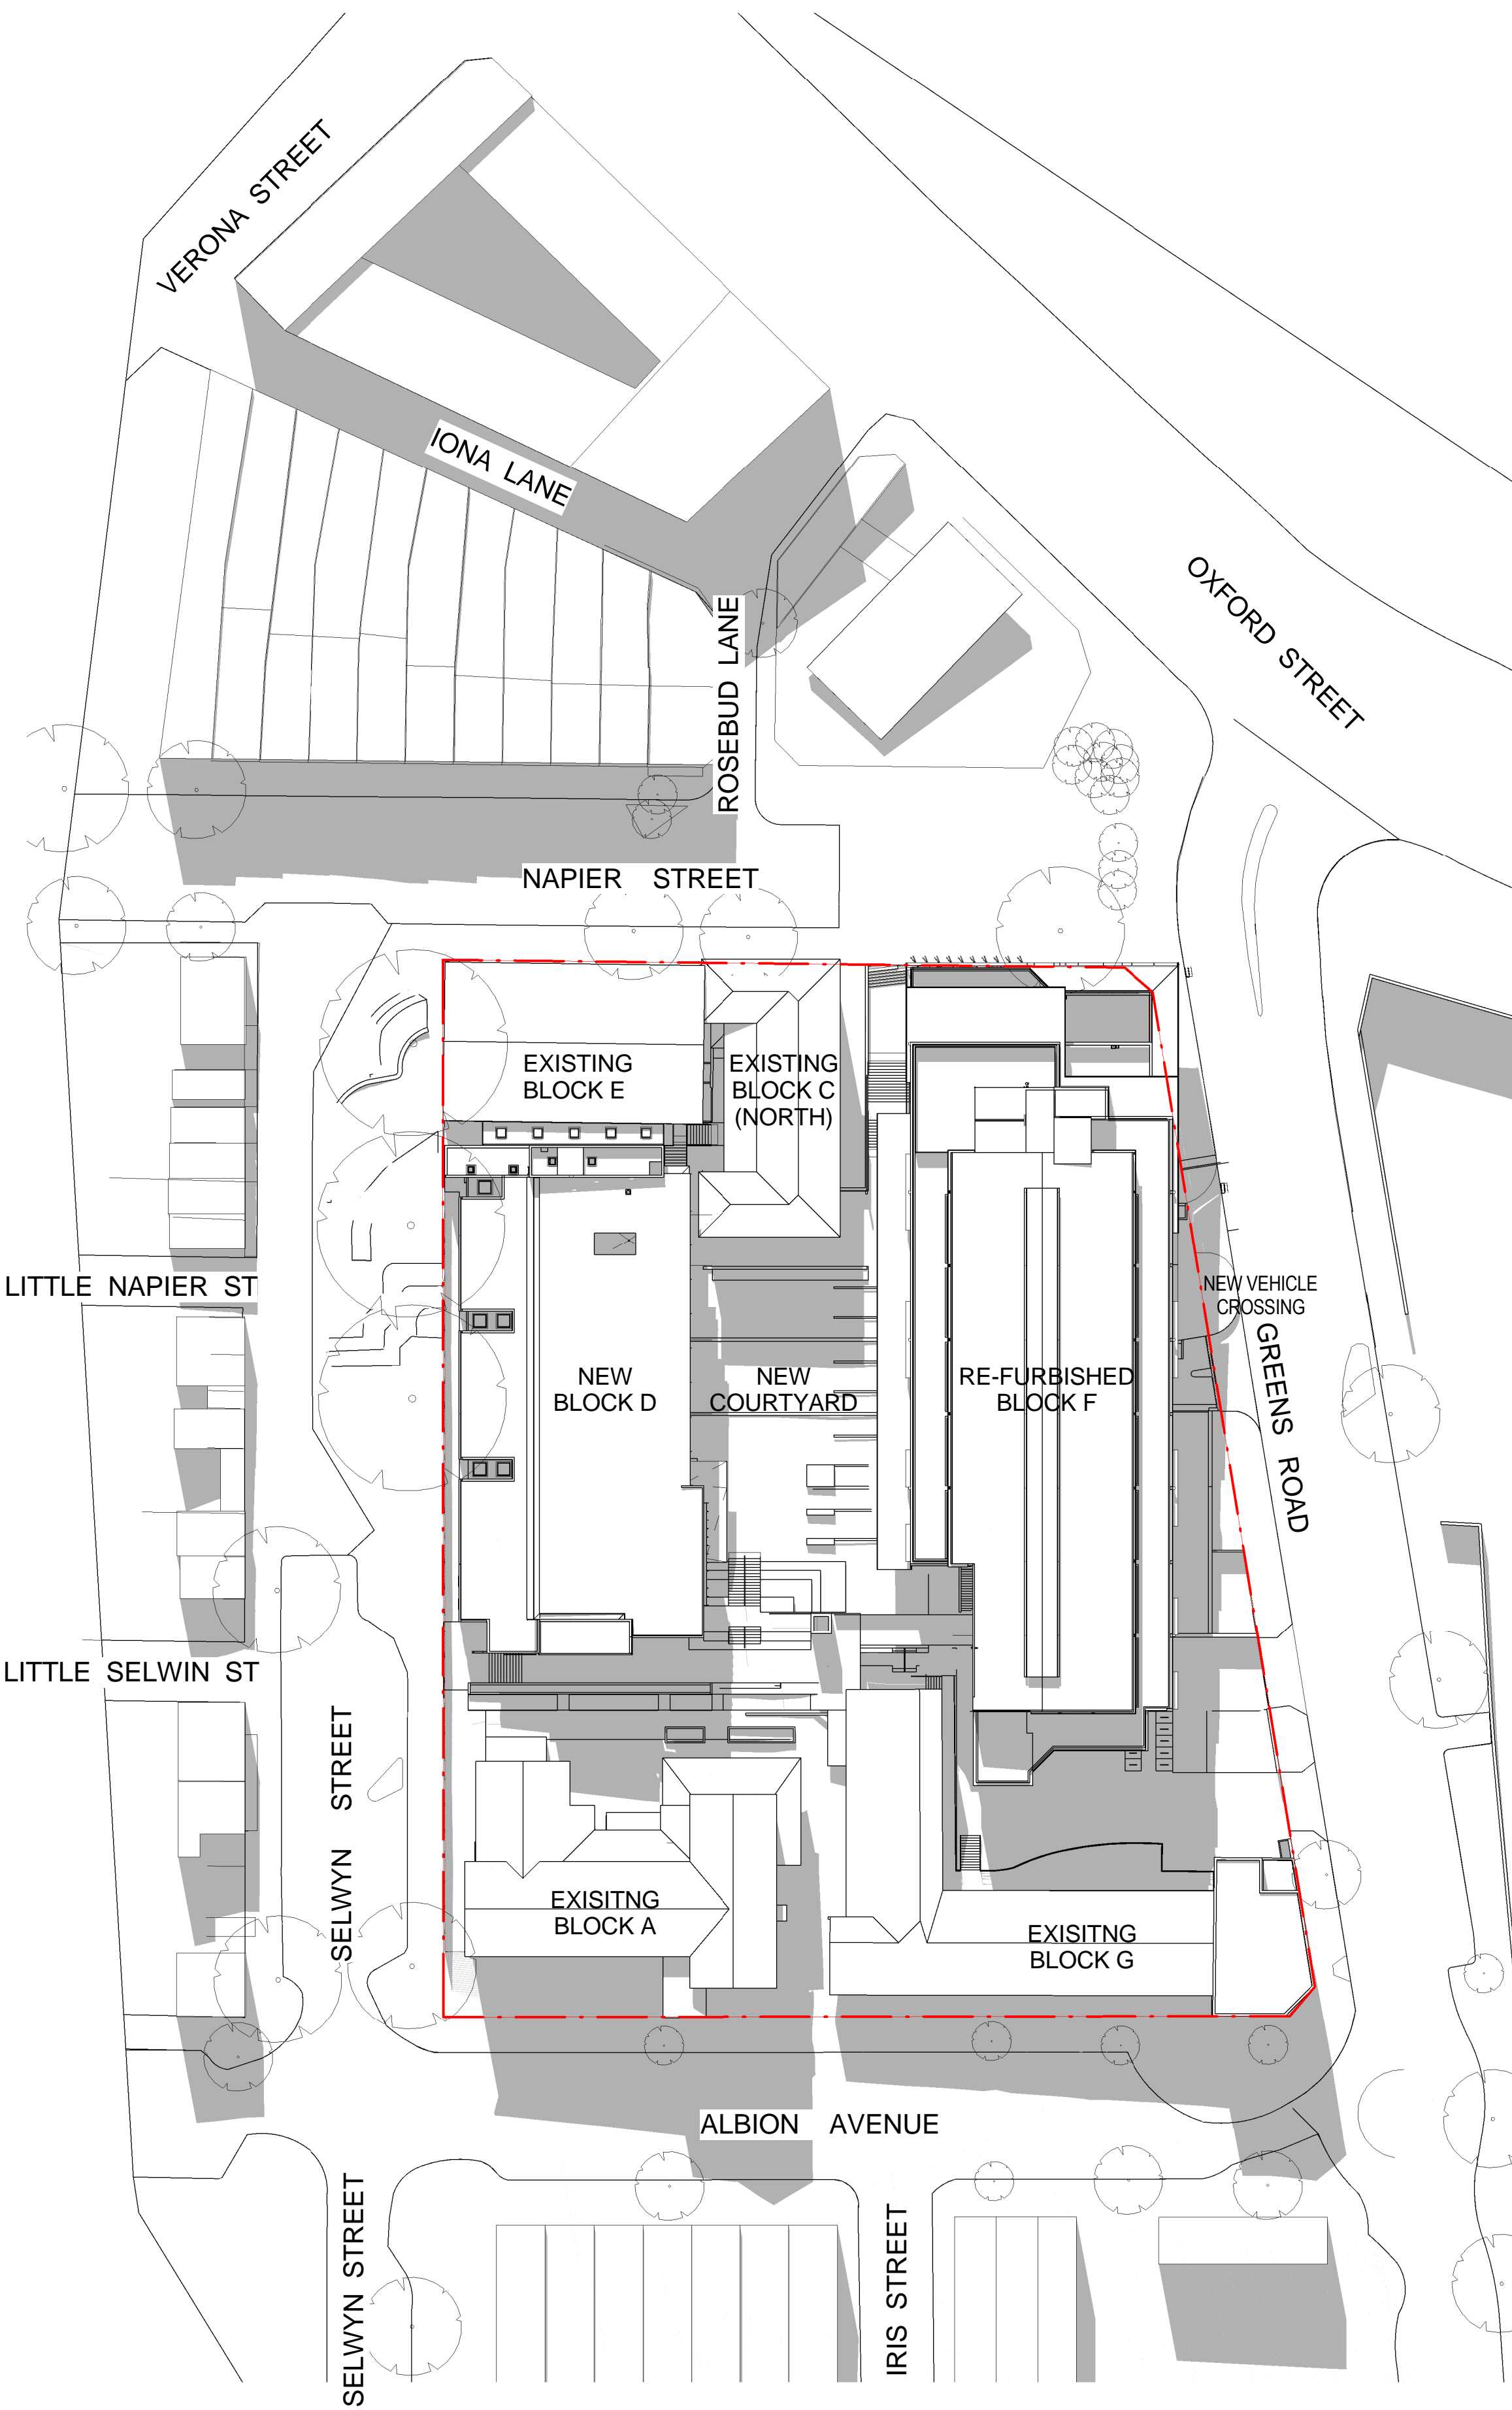

2 SHADOW DIAGRAM AT MIDDAY 21 JUNE (MIDWINTER)
Scale: 1 : 500

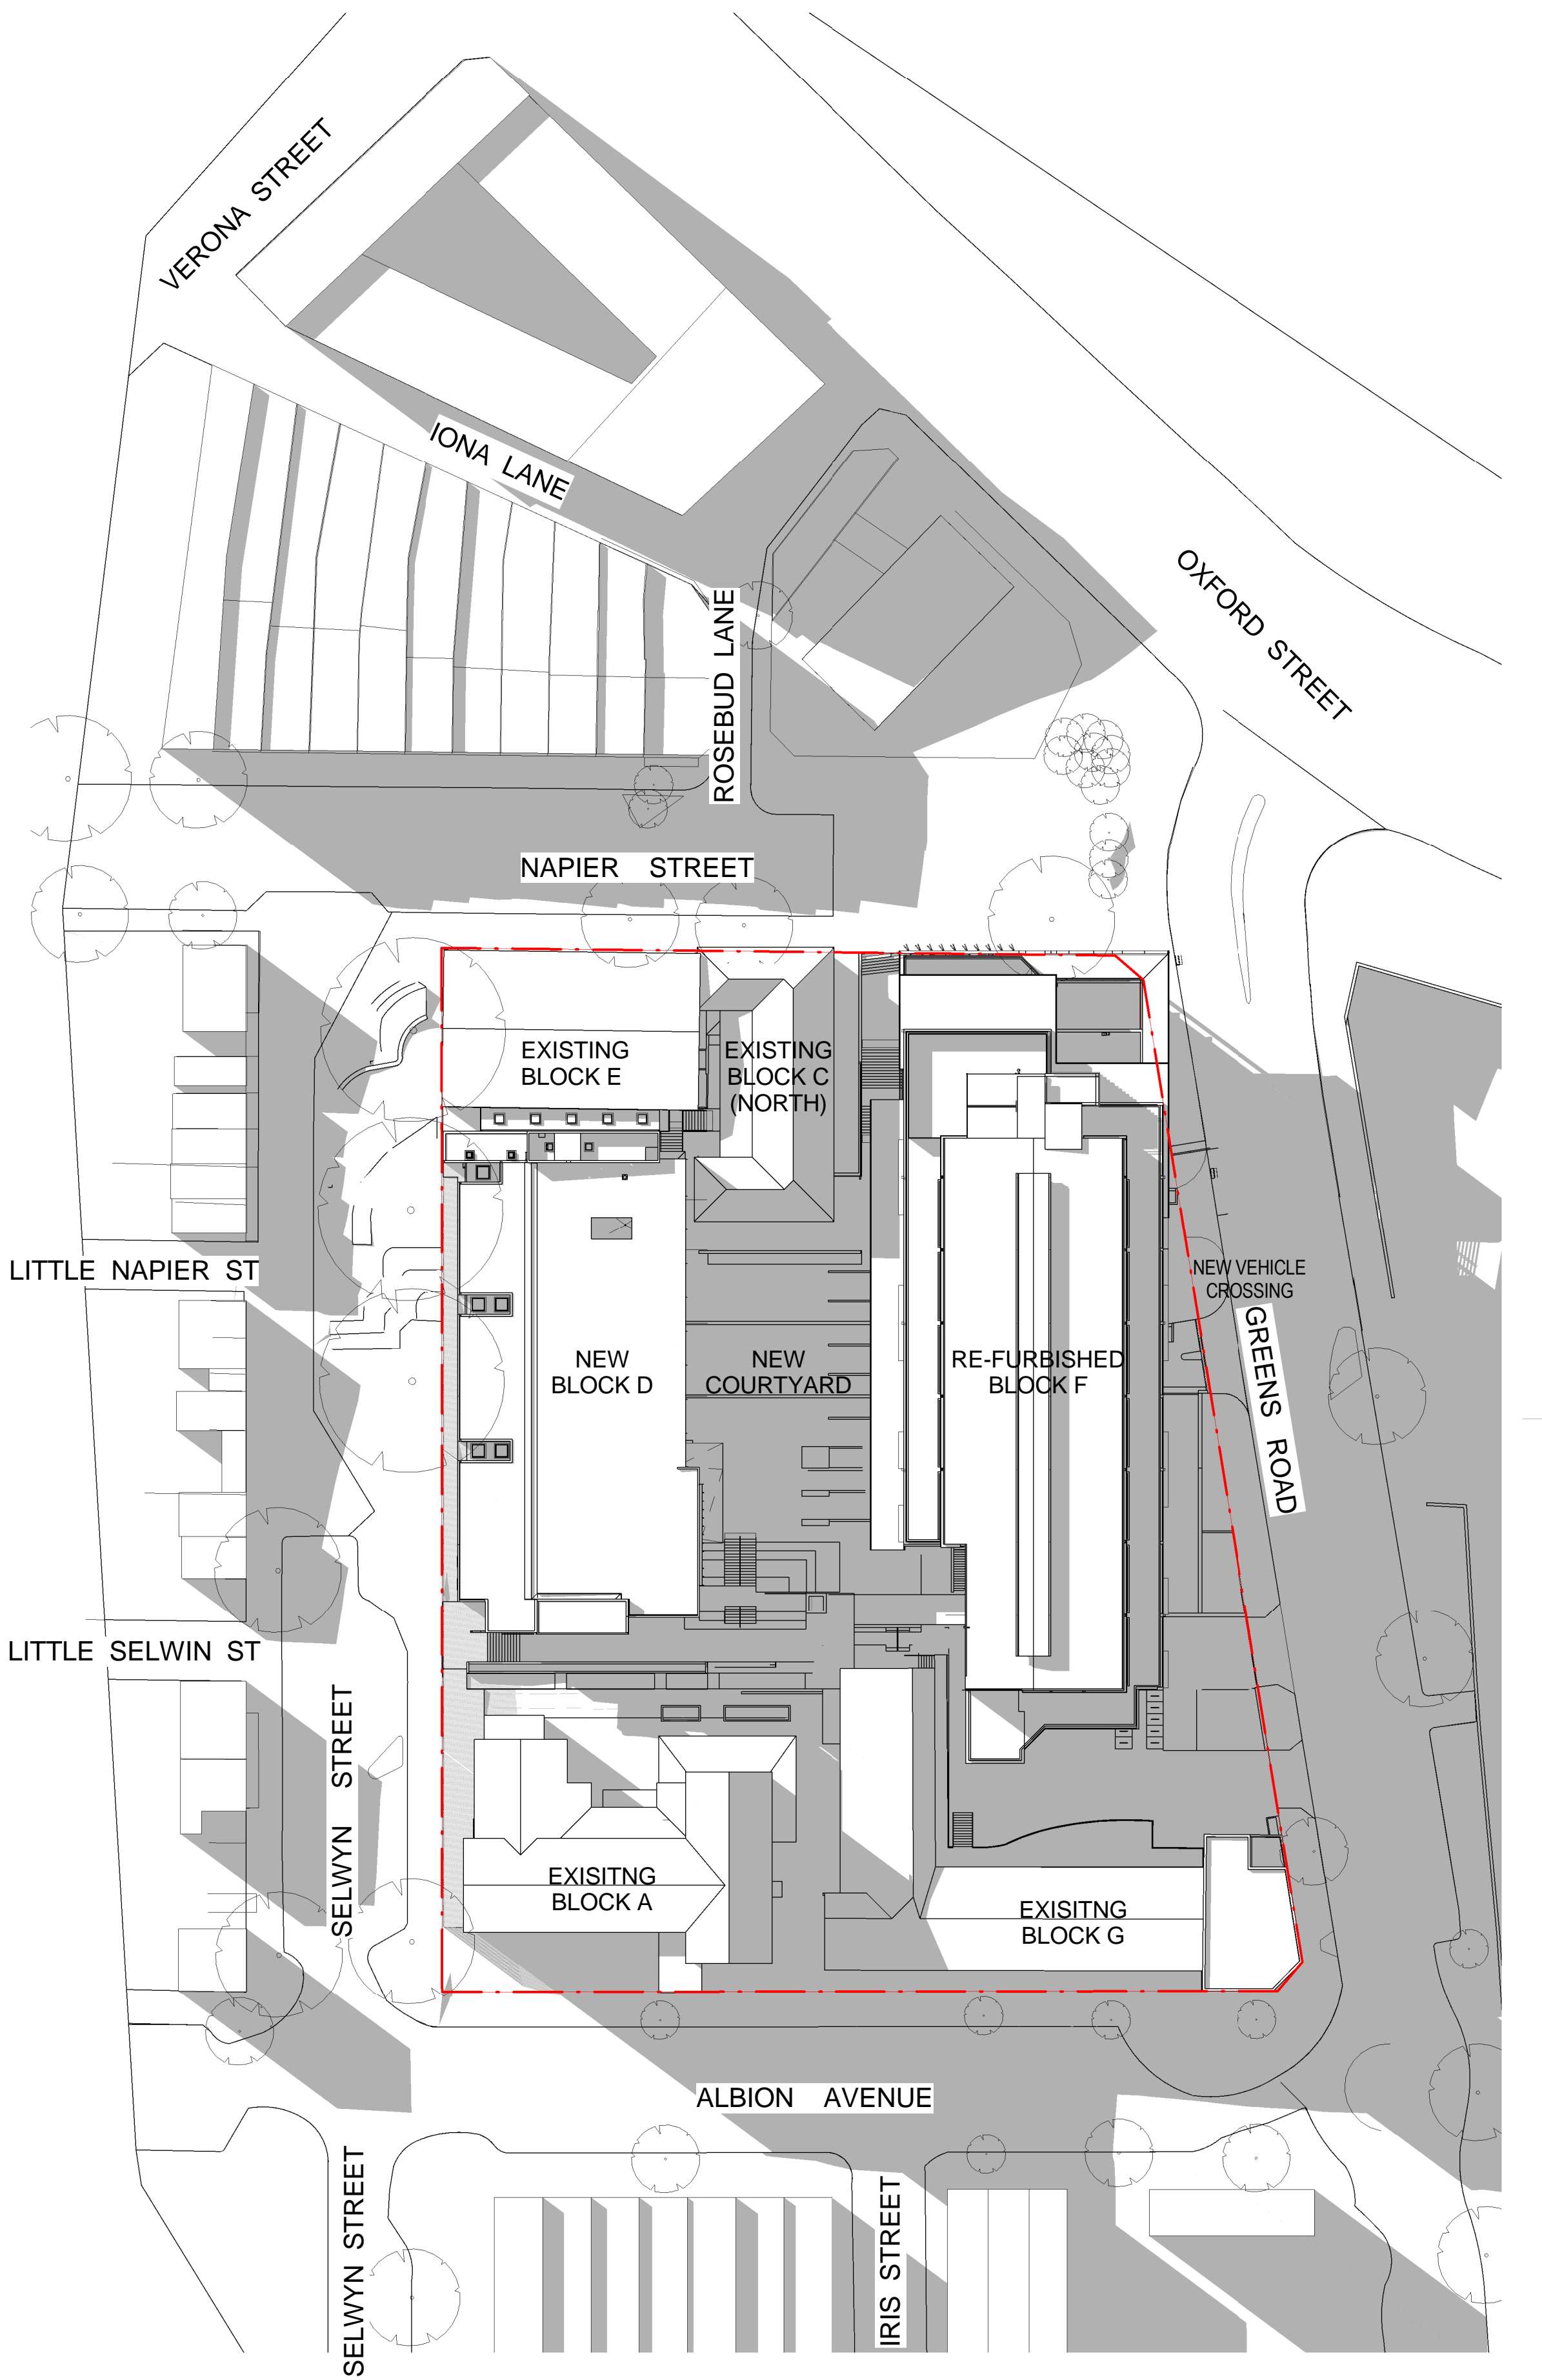

3 SHADOW DIAGRAM AT 15:00 21 JUNE (MIDWINTER)
Scale: 1 : 500

*architectus Sydney 2010

Architectus Sydney Pty Ltd is the owner of the copyright
subsisting in these drawings, plans, designs and specifications.
They must not be used, reproduced or copied, in whole or in
part, nor may the information, ideas and concepts therein
contained (which are confidential to Architectus Sydney Pty Ltd)
be disclosed to any person without the prior written consent of
that company.

Do not scale drawings.
Verify all dimensions on site

issue	amendment	date
A	FOR PA TEST OF ADEQUACY	18.07.08
B	ISSUED FOR PROJECT APPROVAL	12.08.08
C	ISSUED FOR SECTION 75W APPLICATION	26.07.10


issue	amendment	date

architectus™

Sydney
Melbourne
Auckland
Brisbane
Shanghai

Architectus Sydney
Level 3 341 George Street
Sydney NSW 2000
T (61 2) 8252 8400
F (61 2) 8252 8600
sydney@architectus.com.au
ABN 11 098 489 448

checked	CA	scale	1:1250@B1
drawn	TF	project no	090129.00

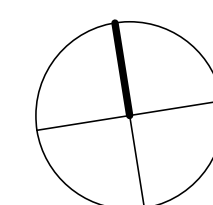

project	COFA Gateway
drawing	SITE PLAN WITH SHADOW DIAGRAMS
drawing no.	issue
A0-02	C

26/07/2010 2:44:51 PM