



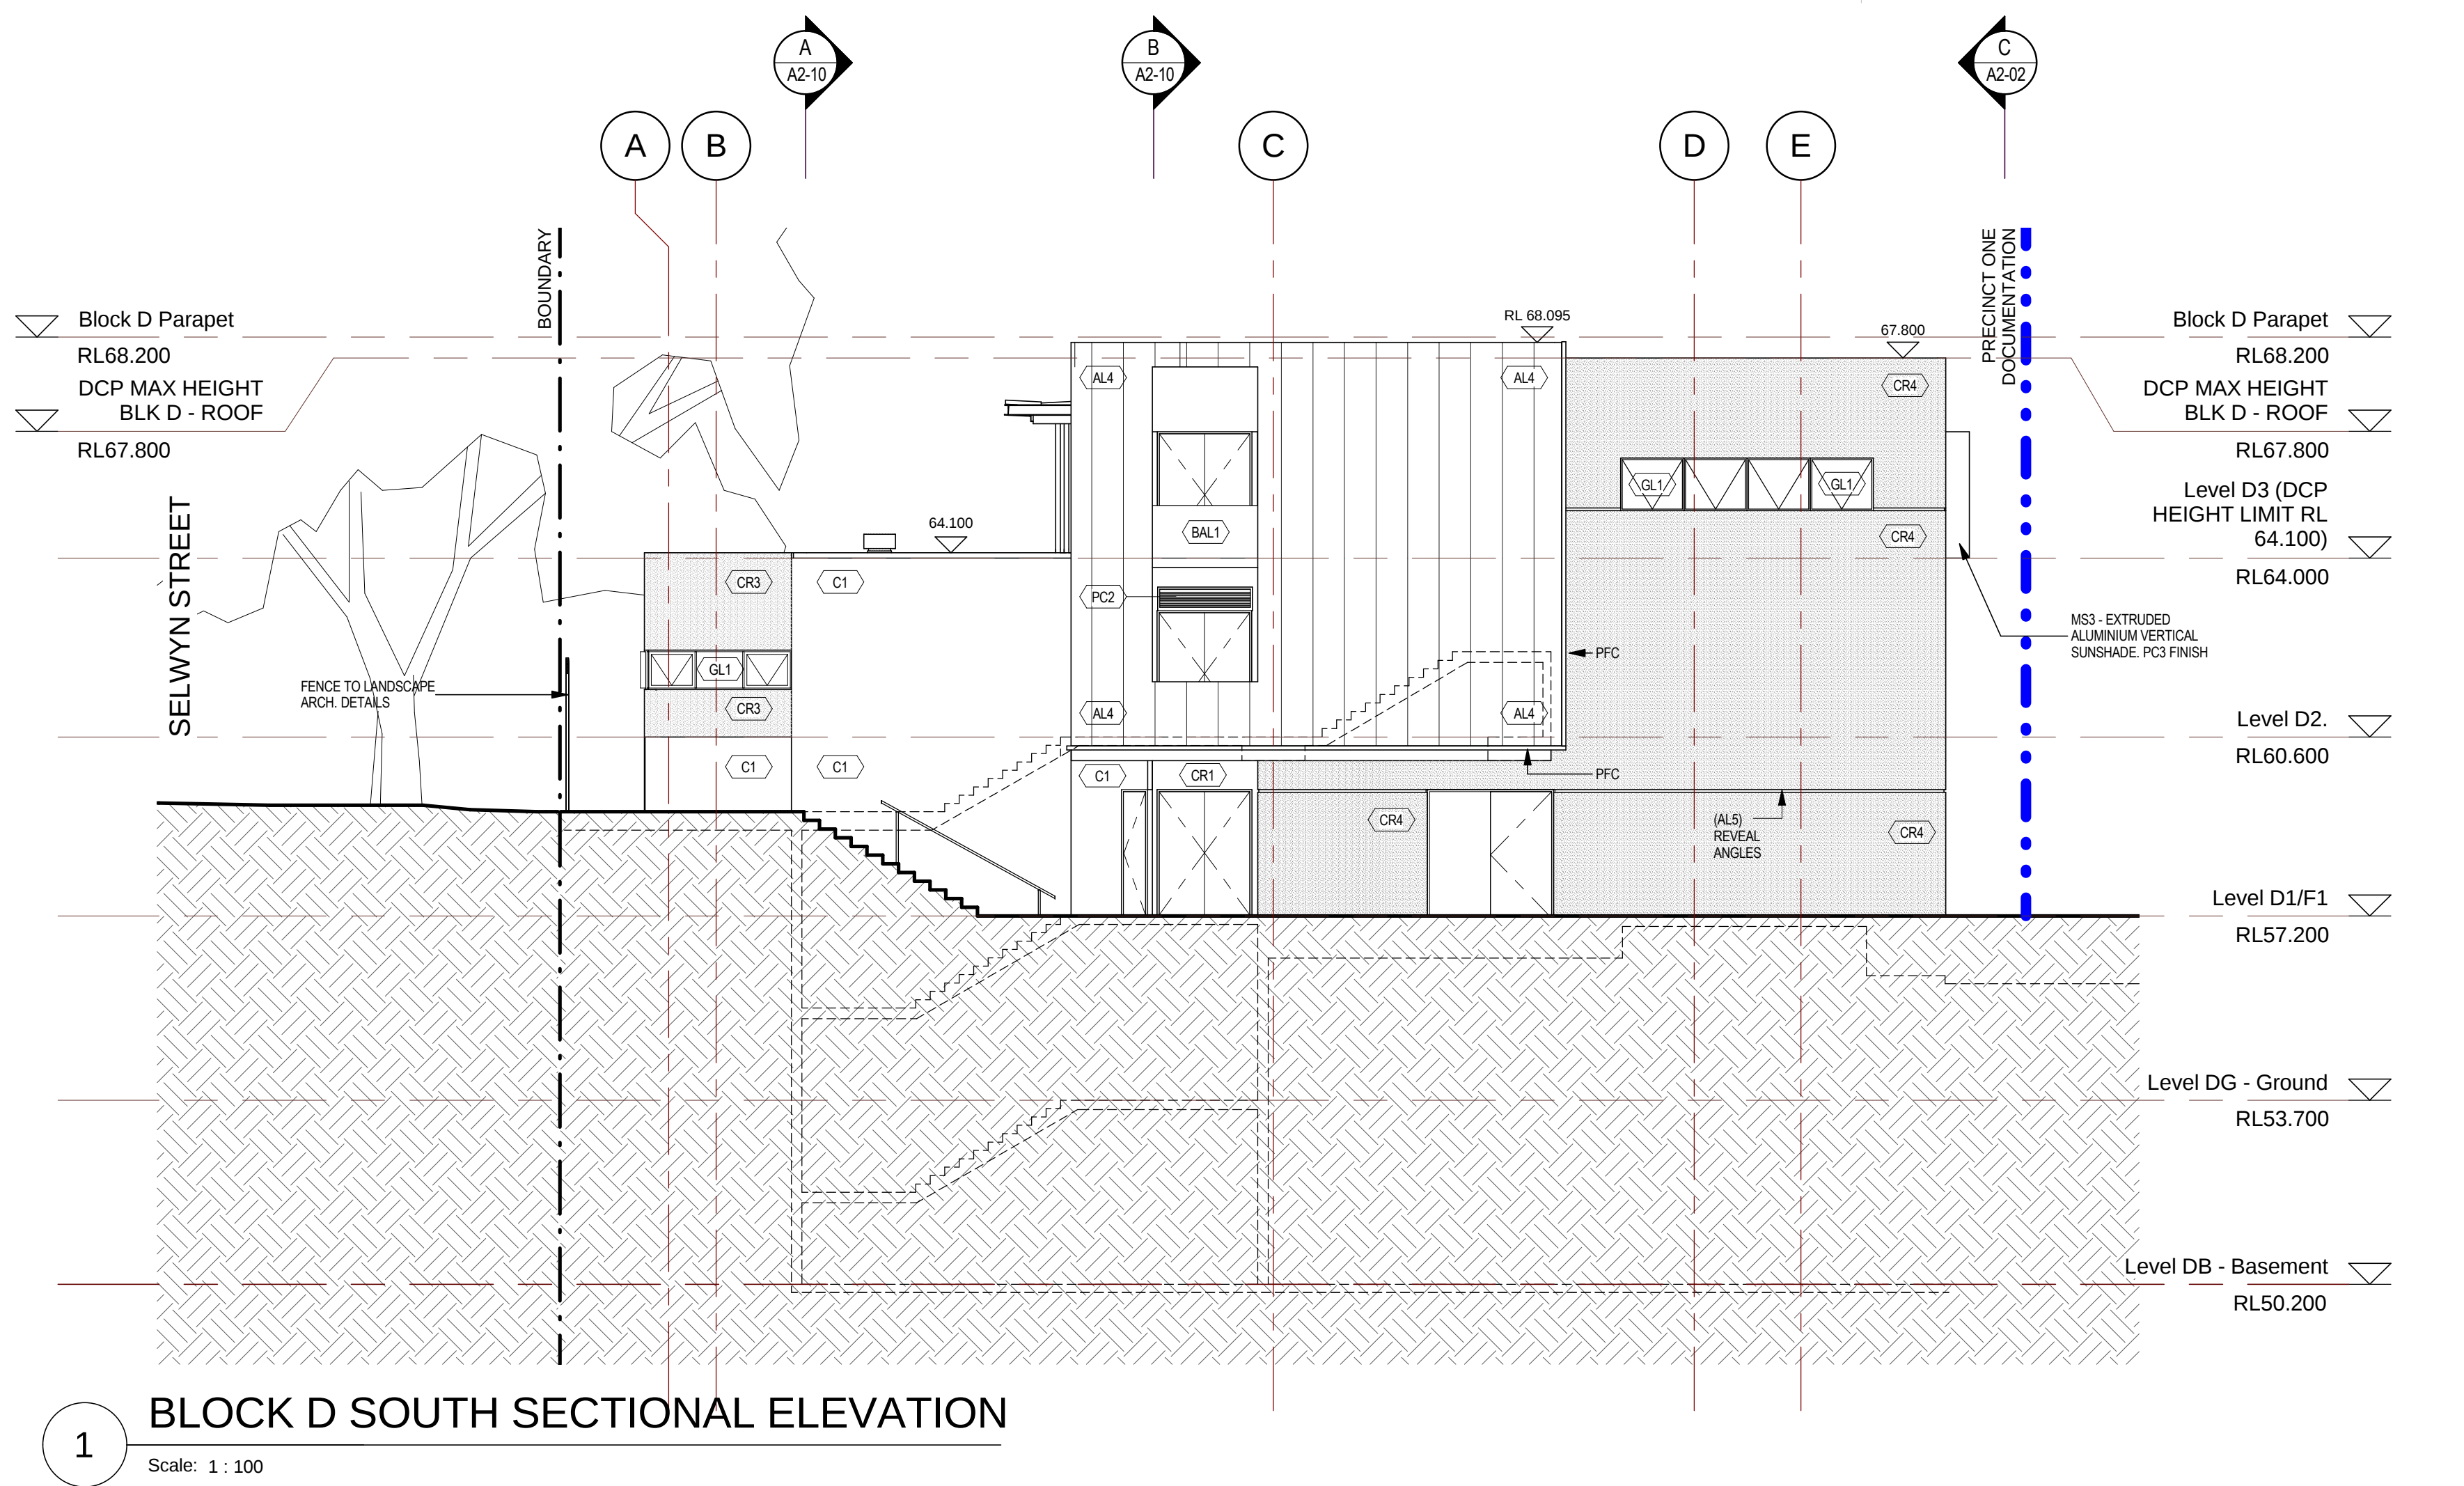

1 BLOCK D SOUTH SECTIONAL ELEVATION
Scale: 1 : 100

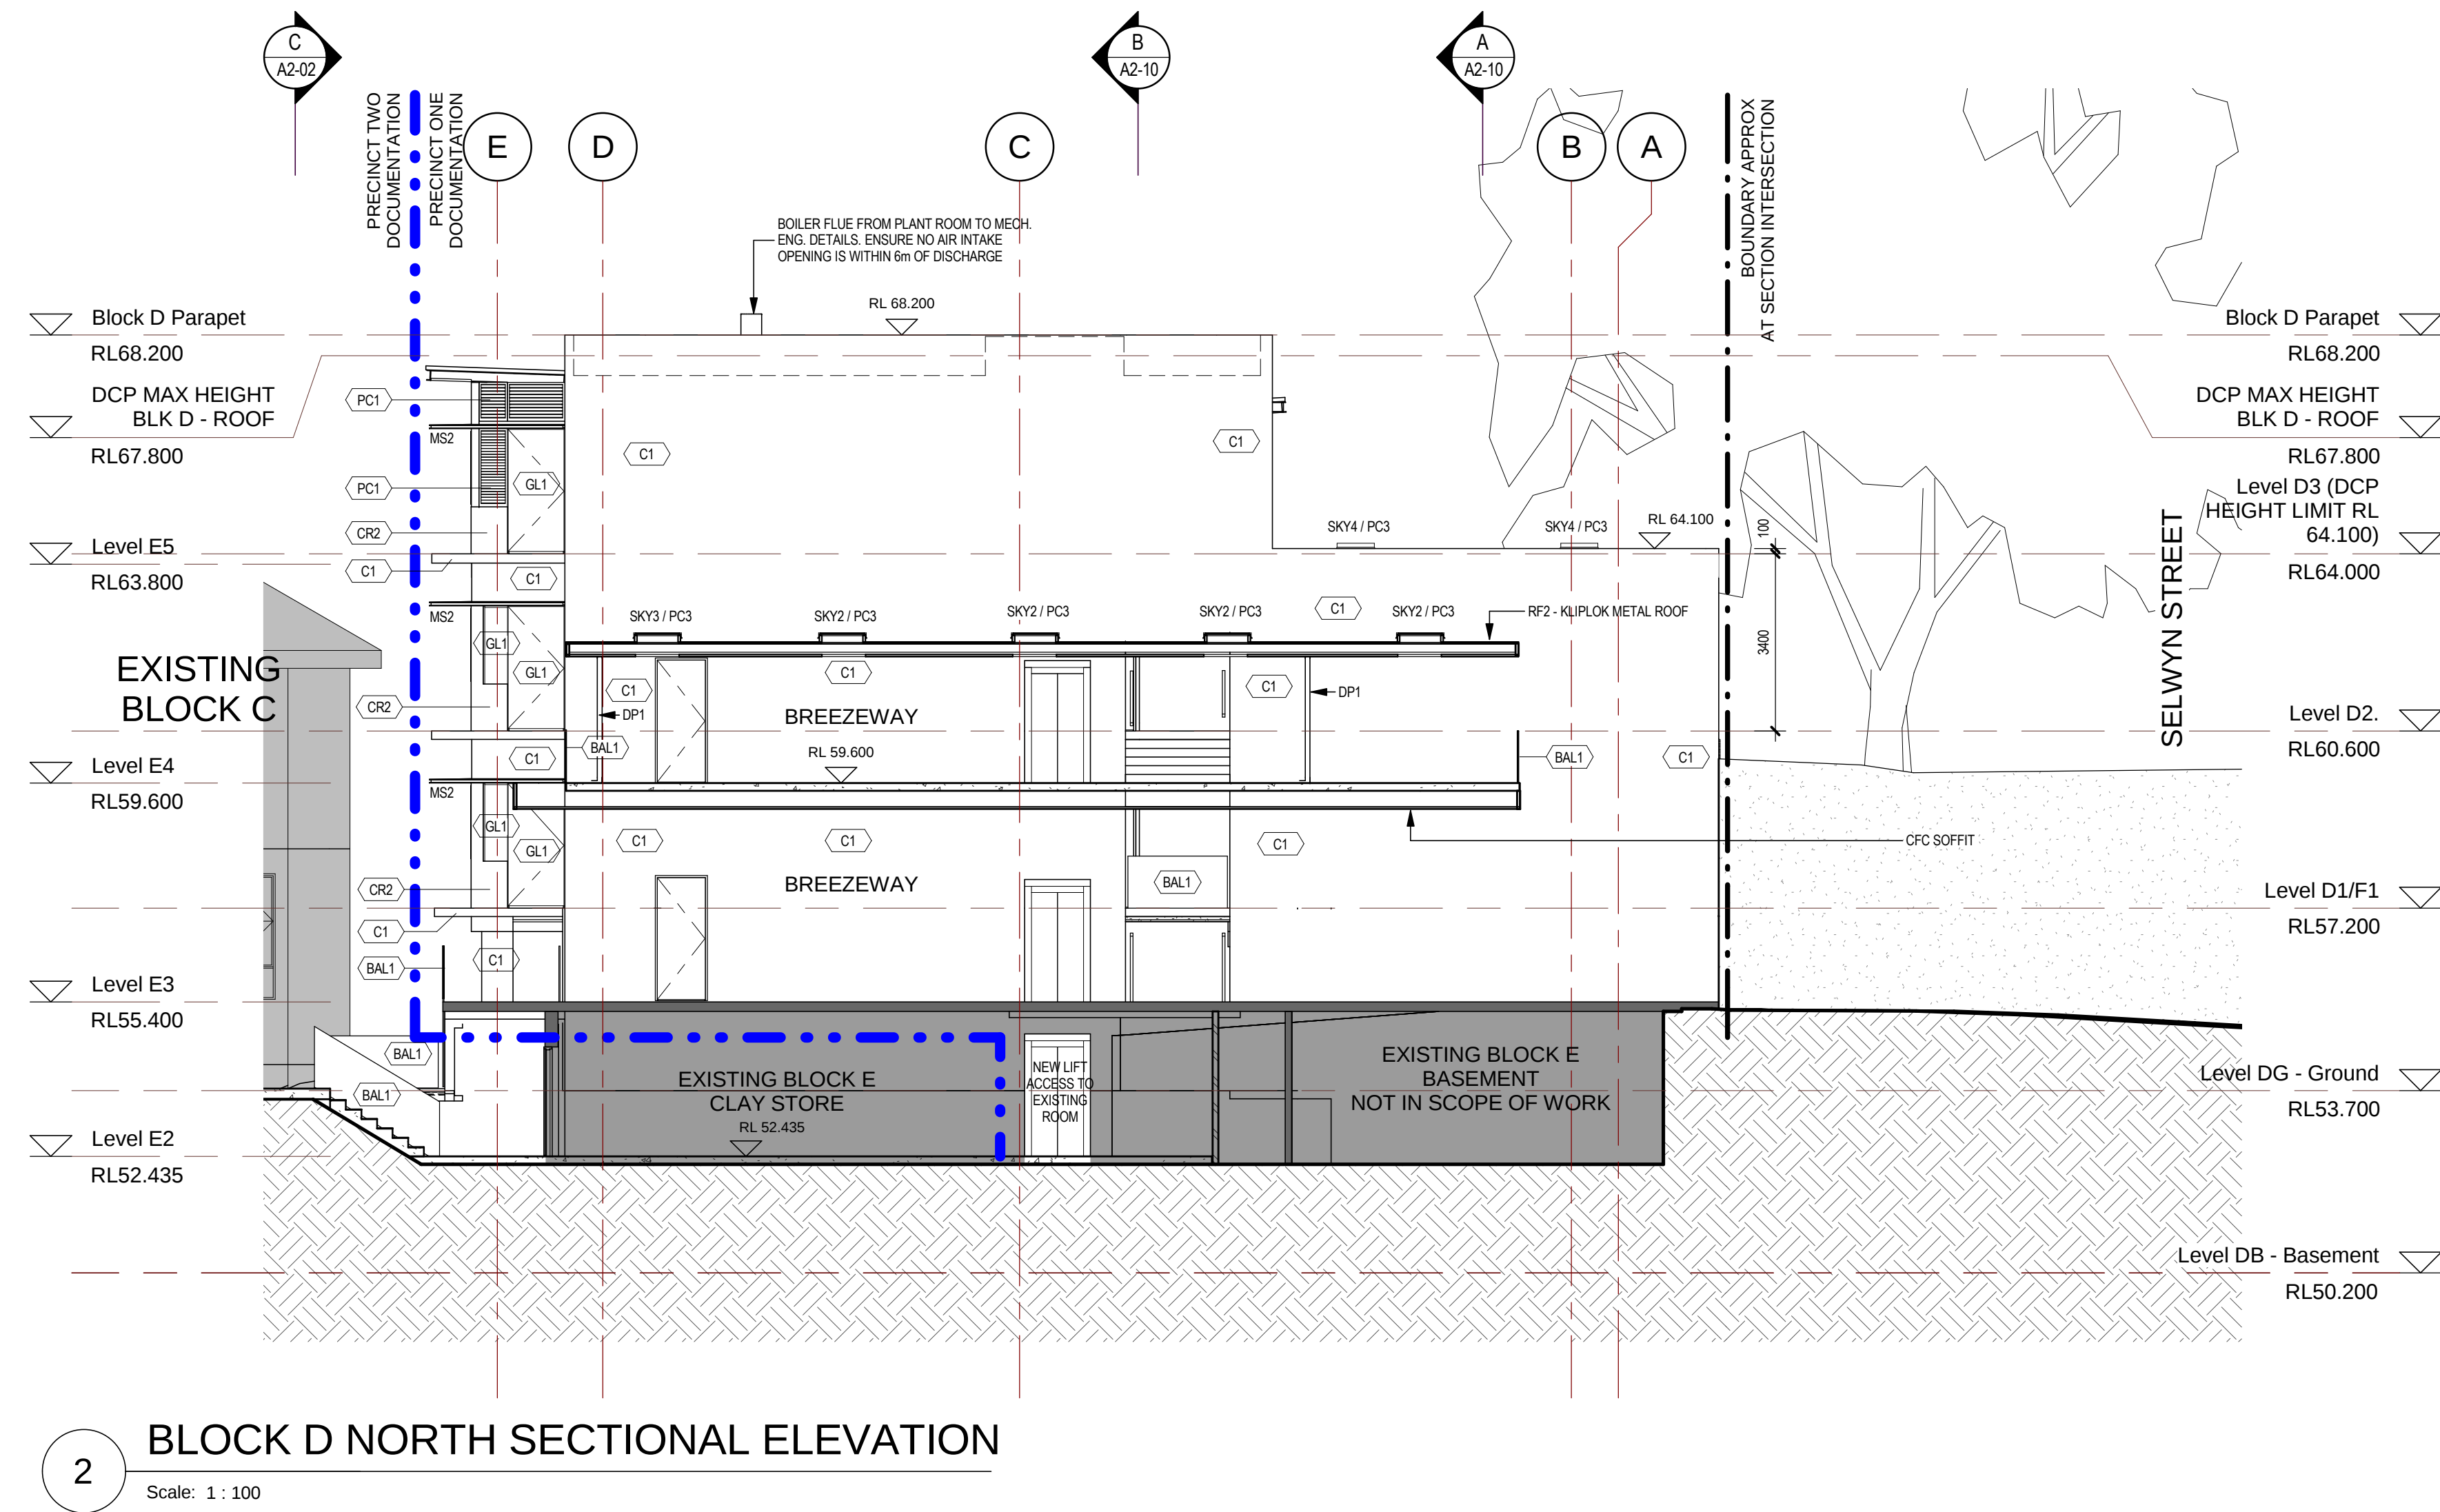

2 BLOCK D NORTH SECTIONAL ELEVATION
Scale: 1 : 100

GENERAL LEGEND & MATERIAL CODES

AL4	ALUCOBOND CLADDING - GREY METALLIC	MS2	HORIZONTAL SUNSHADE - POWDERCOATED ALUMINIUM (PC3) WITH STRUCTURAL ROGS
AL5	EXPRESSED REVEAL CHANNELS FOR RENDER	MS3	HORIZONTAL & VERTICAL SUNSHADE - POWDERCOATED ALUMINIUM (PC3/PC1)
BAL1	STEEL FRAMED GLAZED BALUSTRADE	PC2	POWDERCOAT FINISH - DULUX M2 SPECIAL WHITE
BAL2	CFC LINED BALUSTRADE	PC3	POWDERCOAT FINISH - DULUX ANOTEX XT
BAL3	STAINLESS STEEL & SS HANDRAIL	RF2	KLIPLOK METAL ROOFING
BAL5	NATURAL CONCRETE, CLASS 1	SC01/SC02	SEALED CONCRETE (C1)
C1	CONCRETE	SKY1	TRANSLUCENT GLAZED SKYLIGHT (GLSPC1 FRAME)
CFC1/CFC2	SWISSPEARL CFC GLAZING, STAGGERED JOINTING	SKY2	GLAZED SKYLIGHT ACCESS HATCH (PC1 FRAME)
CR1	ACRATX RENDER - 10% GREY	SKY4	GLAZED SKYLIGHT (PC1 FRAME)
CR2	ACRATX RENDER - 25% GREY	SS	STAINLESS STEEL
CR3	ACRATX RENDER - 50% GREY		
CR4	ACRATX RENDER - 75% GREY		
DP1	NATURAL ZINCALINE DOWNPIPE		
DP2	POWDERCOATED DOWNPIPE (PC1)		
GL1	CLEAR GLAZING WITH POWDERCOATED ALUMINIUM FRAME (PC1)		
GL5	TRANSLUCENT GLAZING		
GL6	OBSCURED GLAZING		

---	PROPERTY BOUNDARY
---	CONSTRUCTION STAGING SEPARATION LINE
---	PRECINCT BLOCK D DOCUMENTATION SEPARATION LINE
---	EXISTING BUILDING ELEMENTS
---	EXISTING BUILDING ELEMENTS
---	NOT PART OF PRECINCT BLOCK D DOCUMENTATION
---	NO NEW WORK TO 'CROSS-HATCHED' AREA

*architectus Sydney 2010

Architectus Sydney Pty Ltd is the owner of the copyright subsisting in these drawings, plans, designs and specifications. They must not be used, reproduced or copied, in whole or in part, nor may the information, ideas and concepts therein contained (which are confidential to Architectus Sydney Pty Ltd) be disclosed to any person without the prior written consent of that company.

Do not scale drawings.
Verify all dimensions on site

issue	amendment	date
A	FOR PA TEST OF ADEQUACY	18.07.08
B	ISSUED FOR PROJECT APPROVAL	19.08.08
C	ISSUED FOR SECTION TSW APPLICATION	26.07.10

issue	amendment	date

architectus™

Sydney
Melbourne
Auckland
Brisbane
Shanghai

checked	CA	scale	1:250@B1
drawn	TF	project no	090129.00

project	COFA Gateway
drawing	SOUTH & NORTH ELEVATIONS (BLOCK D)
drawing no.	issue
	A2-03
	C

26/07/2010 3:37:59 PM