

1 BLOCK F SECTION G-G CHANGES  
A2-10 SCALE: 1:100


©architectus Sydney 2011  
Architectus Sydney Pty Ltd is the owner of the copyright...  
They must not be used, reproduced or copied, in whole or in part, for any information, ideas and concepts therein contained which are confidential to Architectus Sydney Pty Ltd, be disclosed to any person without the prior written consent of that company.

rev	amendment	date
A	ISSUED FOR SECTION 75W APPLICATION	08.00.11

rev	amendment	date

GENERAL LEGEND AND MATERIAL CODES

AL4 ALPOC CLADDING - GREY METALIC	DP1 DOWNPIPE - NATURAL ZINCALUME	P33 PAINT ON METALWORK - DULUX GREY/PAL (20% GREY)
AL5 EXPRESSED REBAR CHANNELS FOR RENDER	DP2 DOWNPIPE - POWDERCOAT FINISH (PC1)	P34 PAINT ON METALWORK - DULUX GOLD GREY (10% GREY)
AL6 GALVANISED STEEL SHEETS LINED TO BOTH SIDES OF STEEL FRAMING	EQ1 DIGITAL SCREEN	P35 PAINT ON METALWORK - DULUX TONGUE (75% GREY)
AL7 GALVANISED STEEL SHEET	EQ2 EXISTING BRICK MASONRY - MAKE GOOD	P36 PAINT ON METALWORK (INC. WINDOW DOOR COLORE FRAMES) DOWNPIPES - BLACK TO MATCH PC1
AL8 ALPOC CLADDING (LONG LASTING COMPOSITE)	EQ3 EXISTING CONCRETE - MAKE GOOD	P37 PAINT ON CONCRETE - BLACK COATED BRICK GREY
AL9 MATERIAL WITH MINIMAL JOINTS - FLAT BLACK	EQ4 EXISTING MINT ORE METAL CLADDING - MAKE GOOD	PC1 POWDERCOAT FINISH - DULUX BLACK SATIN
BA1 STEEL FRAMES GLAZED BALUSTRADE	EQ5 EXISTING FRAME - MAKE GOOD	PC2 POWDERCOAT FINISH - DULUX MID SPECIAL WHITE
BA2 SWISSPEAR - CPC LINED BALUSTRADE	EQ6 CLEAR GLAZING	PC3 POWDERCOAT FINISH - DULUX ANITEX XT SILVER GREY
BA3 SWISSPEAR	EQ7 TRANSLUCENT GLAZING	PC4 GUPR
BA5 STEEL & SS HANDRAIL	EQ8 OBRUSSED GLAZING	RF2 ALPOC METAL ROOF SHEETING
BA6 GALVANISED STEEL PLATE BALUSTRADE	EQ9 TRANSLUCENT FILM TO EXISTING GLAZING	RF3 TRANSLUCENT ROOF SHEETING
C1 NATURAL CONCRETE - CLASS 1	EQ10 HORIZONTAL SANDSHADE - POWDERCOATED	SC01 SEALED CONCRETE FLOORING
CF1 CONCRETE - OFF FORM BOARD FINISH	EQ11 ALUMINIUM (PC1) WITH STRUCTURAL RODS	SC02 SEALED CONCRETE
CF2 SWISSPEAR - CPC SOFFIT - STAGGERED JOINTING	EQ12 ALUMINIUM (PC1)	SK01 TRANSLUCENT GLAZED SKYLIGHT (GG) WITH POWDERCOAT FRAME (PC1)
CF3 SWISSPEAR - CPC WALL CLADDING - STAGGERED JOINTING	EQ13 VERTICAL WINDOW BLADES	SK02 GLAZED SKYLIGHT WITH POWDERCOAT FRAME (PC1)
CF4 EXTERIOR FLOOR TILE	EQ14 PAINT ON BRICKWORK - DULUX HIGHGATE (10% GREY)	SK03 GLAZED SKYLIGHT WITH POWDERCOAT FRAME (PC1)
CR1 AGRYTEX RENDER - DULUX HIGHGATE (10% GREY)	EQ15 PAINT ON BRICKWORK - DULUX GREY/PAL (20% GREY)	SK04 GLAZED SKYLIGHT WITH POWDERCOAT FRAME (PC1)
CR2 AGRYTEX RENDER - DULUX GREY/PAL (20% GREY)	EQ16 PAINT ON BRICKWORK - DULUX GOLD GREY (10% GREY)	SS STAINLESS STEEL
CR3 AGRYTEX RENDER - DULUX GOLD GREY (10% GREY)	EQ17 PAINT ON BRICKWORK - DULUX TONGUE (75% GREY)	
CR4 AGRYTEX RENDER - DULUX TONGUE (75% GREY)	EQ18 PAINT ON METALWORK - DULUX HIGHGATE (10% GREY)	

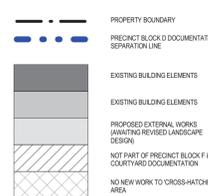


architectus™  
Level 2/41 George Street Sydney NSW 2000  
T (61 2) 8252 8400  
F (61 2) 9252 9600  
sydney@architectus.com.au  
AEN 11 008 489 448


checked CA scale 1:100 @ B1  
drawn LO project no 100245.00

project COFA Gateway  
drawing MAJOR CHANGES - SECTION G-G  
drawing no. issue A7-12 A



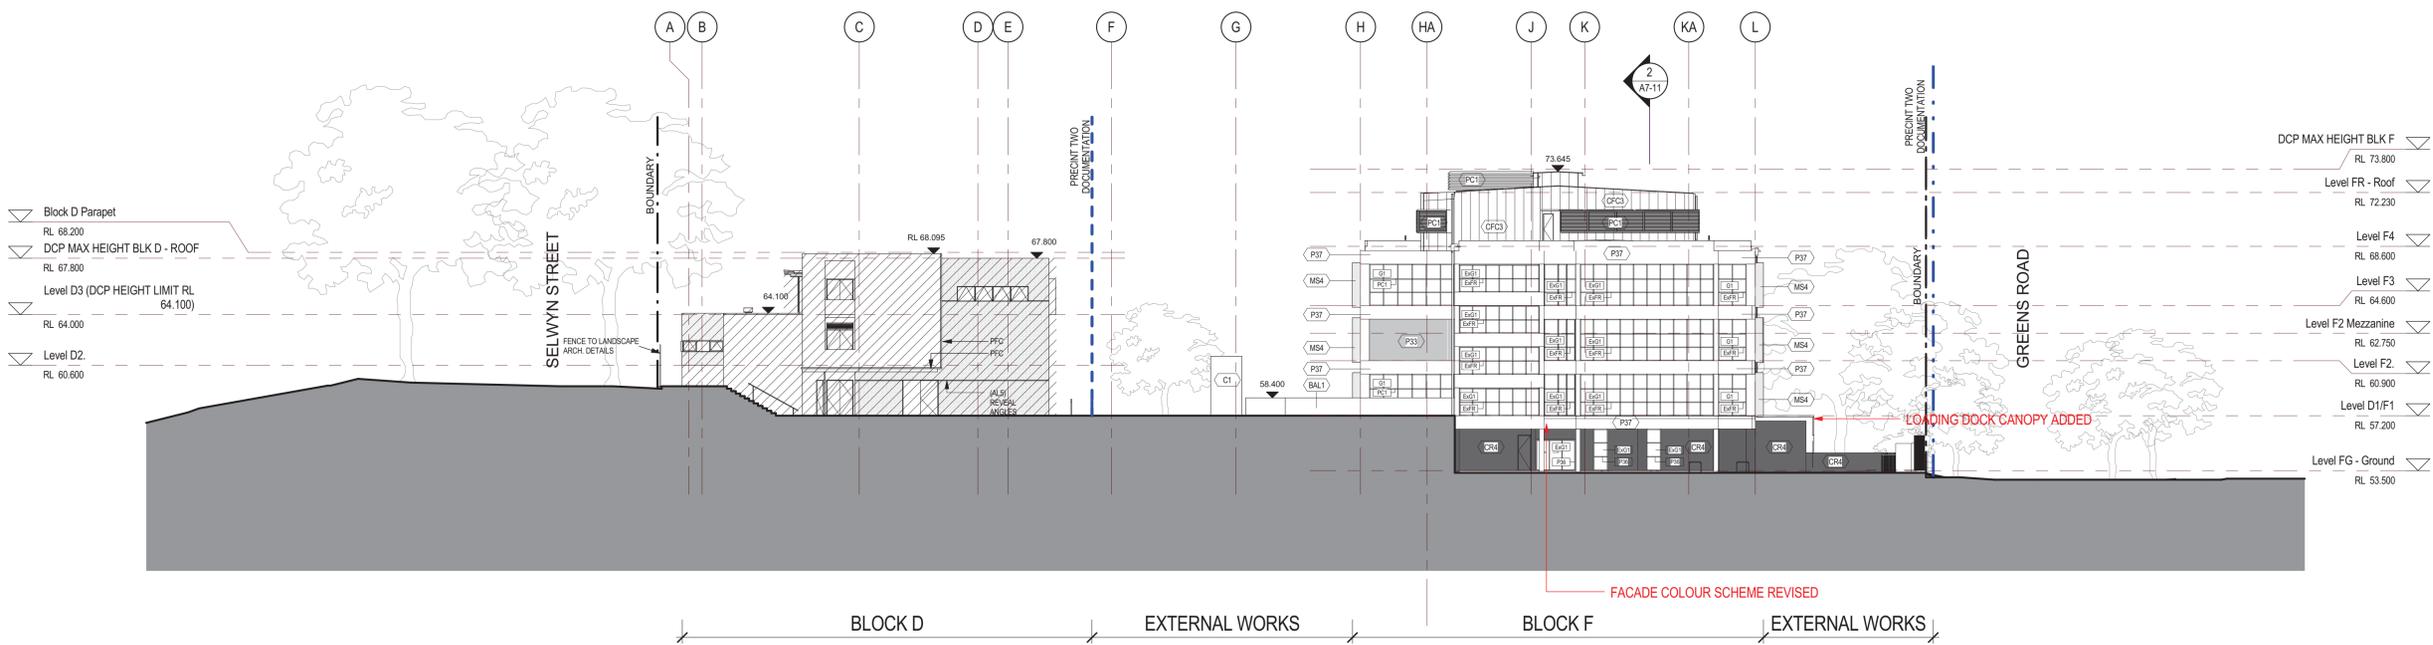


1 BLOCK F - SOUTH ELEVATION CHANGES  
A6-01 SCALE: 1: 200

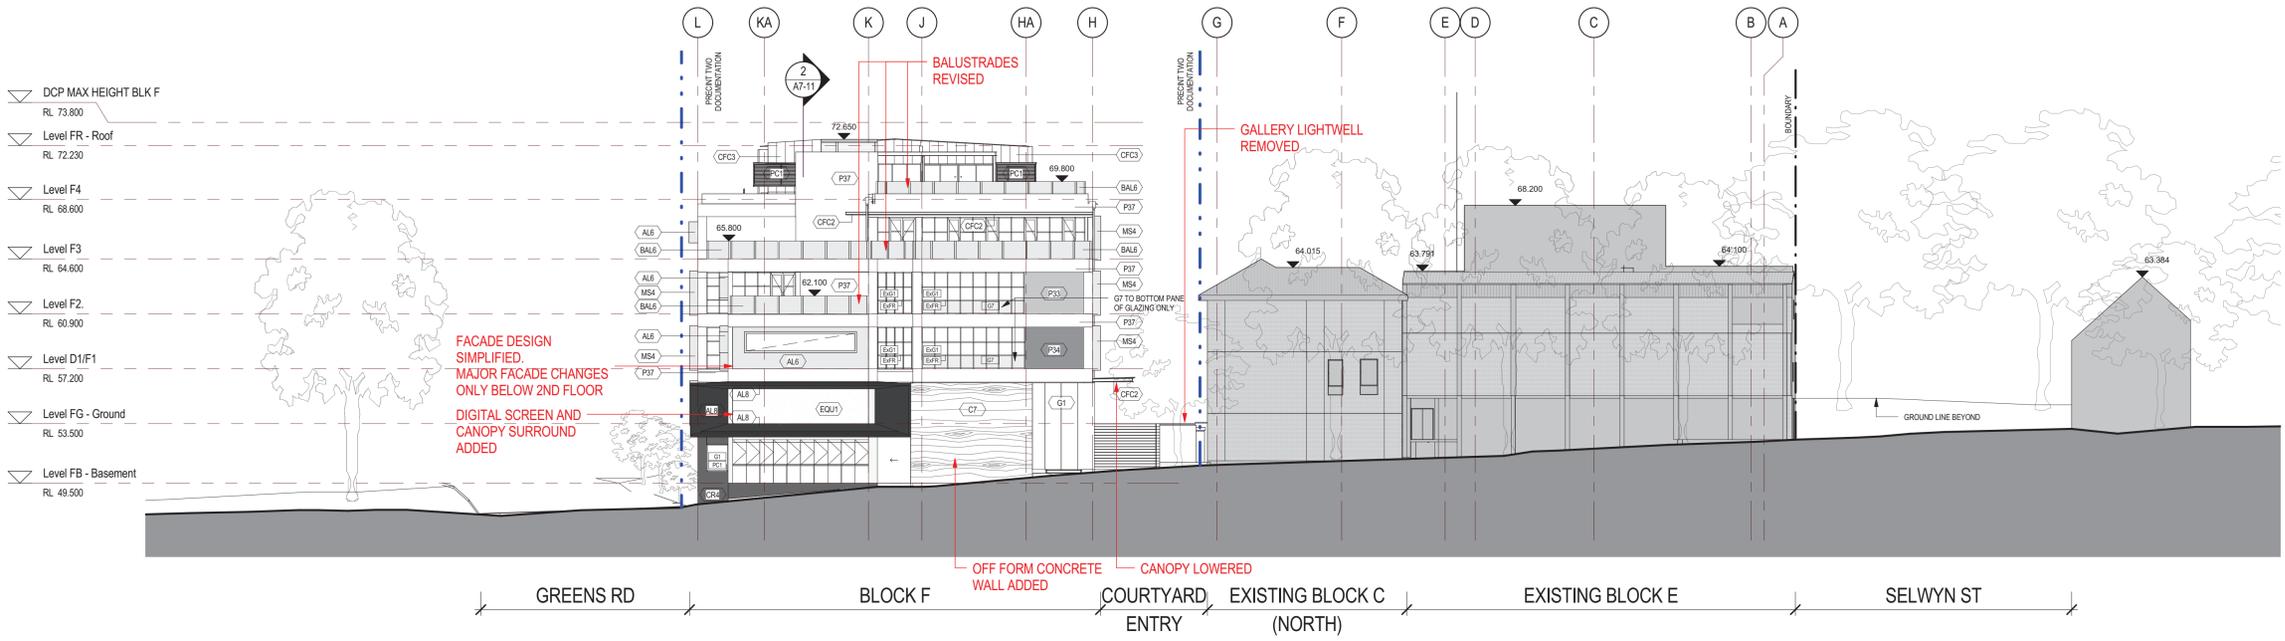

2 BLOCK F - NORTH ELEVATION CHANGES  
A1-01 SCALE: 1: 200

GENERAL LEGEND AND MATERIAL CODES

AL4	ALPOLIC CLADDING - GREY METALLIC	DP1	DOWNPIPE - NATURAL ZINCALUME	P33	PAINT ON METALWORK - DULUX GREYPALE (25% GREY)
AL5	EXPRESSED REVEAL CHANNELS FOR RENDER	DP2	DOWNPIPE - POWDERCOAT FINISH (PC1)	P34	PAINT ON METALWORK - DULUX GOLD GREY (20% GREY)
AL6	GALVANIZED STEEL SHEETS LINED TO BOTH SIDES OF	ED01	EXISTING DOWNPIPE	P35	DIGITAL SCREEN
AL7	STEEL FRAMING	ED02	EXISTING BRICK / MASONRY - MAKE GOOD	P36	PAINT ON METALWORK (W.C. WINDOW / DOOR) / LOUVER
AL8	ALPOLIC CLADDING OR LONG LASTING COMPOSITE	ED03	EXISTING CONCRETE - MAKE GOOD	P37	FRAMES (DOOR/SCREENS) - BLACK TO MATCH PC1
AL9	MATERIAL WITH MINIMAL JOINTS - FLAT BLACK	ED04	EXISTING DOWNPIPE	P38	PAINT ON CONCRETE - KEAS COATINGS SURE GREY
BAL1	STEEL FRAMED GLAZED BALUSTRADE	EM00	EXISTING GLAZING - MAKE GOOD	P39	EXISTING CONCRETE - MAKE GOOD
BAL2	SWISSPEARL CFC PAINT BALUSTRADE	EM01	EXISTING MINI ORB METAL CLADDING - MAKE GOOD	PC1	POWDERCOAT FINISH - DULUX M20 SPECIAL WHITE
BAL3	SS HANDRAIL	EM02	EXISTING FRAME - MAKE GOOD	PC2	POWDERCOAT FINISH - DULUX ANTEA XT SILVER GREY
BAL4	STEEL & SS HANDRAIL	G1	CLEAR GLAZING	PC3	POWDERCOAT FINISH - TO MATCH EXISTING WINDOWS
BAL5	STEEL & SS HANDRAIL	G2	TRANSLUCENT GLAZING	PC4	POWDERCOAT FINISH - TO MATCH EXISTING WINDOWS
BAL6	GALVANIZED STEEL PLATE BALUSTRADE	G3	OPACIFIED GLAZING	RF2	KURON METAL ROOF SHEETING
C1	NATURAL CONCRETE - CLASS 1	G4	TRANSLUCENT FILM TO EXISTING GLAZING	RF3	TRANSLUCENT ROOF SHEETING
C7	CONCRETE - OFF FORM BOARD FINISH	M2	HORIZONTAL SUNSHADE - POWDERCOATED	SC01	SEALED CONCRETE FLOORING
CFC1	SWISSPEARL CFC BALUSTRADE - STAGGERED JOINTING	M3	ALUMINIUM (PC1) WITH STRUCTURAL ROOF	SC02	SEALED CONCRETE
CFC2	SWISSPEARL CFC BALUSTRADE - STAGGERED JOINTING	M4	HORIZONTAL & VERTICAL SUNSHADE - POWDERCOATED	SK1	TRANSLUCENT GLAZED BRYLIGHT (S) WITH POWDERCOAT FRAME (PC1)
CFC3	SWISSPEARL CFC PAINT BALUSTRADE - STAGGERED JOINTING	M5	ALUMINIUM (PC1)	SK2	GLAZED BRYLIGHT WITH POWDERCOAT FRAME (PC1)
CFC4	EXTENDED FLOOR TILE	M6	VERTICAL SUNSHADE - POWDERCOATED	SK3	GLAZED BRYLIGHT ACCESS HATCH WITH POWDERCOAT FRAME (PC1)
CR1	ACRATX RENDER - DULUX HIGHGATE (10% GREY)	P01	PAINT ON BRICKWORK - DULUX HIGHGATE (10% GREY)	SK4	GLAZED BRYLIGHT WITH POWDERCOAT FRAME (PC1)
CR2	ACRATX RENDER - DULUX GREYPALE (25% GREY)	P02	PAINT ON BRICKWORK - DULUX GREYPALE (25% GREY)	SS	STAINLESS STEEL
CR3	ACRATX RENDER - DULUX GOLD GREY (20% GREY)	P03	PAINT ON BRICKWORK - DULUX GOLD GREY (20% GREY)		
CR4	ACRATX RENDER - DULUX TROCKING (10% GREY)	P04	PAINT ON BRICKWORK - DULUX TROCKING (10% GREY)		
CR5	ACRATX RENDER - DULUX HIGHGATE (10% GREY)	P05	PAINT ON METALWORK - DULUX HIGHGATE (10% GREY)		

 

PROPERTY BOUNDARY  
PRECINCT BLOCK D DOCUMENTATION SEPARATION LINE  
EXISTING BUILDING ELEMENTS  
PROPOSED EXTERNAL WORKS (AWAITING REVISED LANDSCAPE DESIGN)  
NOT PART OF PRECINCT BLOCK F & COURTYARD DOCUMENTATION  
NEW WORK TO CROSS-HATCHED AREA




**architectus™**  
Architectus Sydney  
Level 3/41 George Street  
Sydney NSW 2000  
T (61 2) 8252 8400  
F (61 2) 8252 8400  
sydney@architectus.com.au  
ABN 11 008 489 448

checked CA scale 1:200 @ B1  
drawn LO project no 100245.00


ISSUED FOR AUTHORITY APPROVAL

project COFA Gateway  
drawing MAJOR CHANGES - BLOCK F - SOUTH & NORTH ELEVATIONS  
drawing no. A7-04 issue A  
9/02/2011 5:49:42 PM

\*architectus Sydney 2011  
Architectus Sydney Pty Ltd is the owner of the copyright...  
Do not scale drawings.  
Verify all dimensions on site

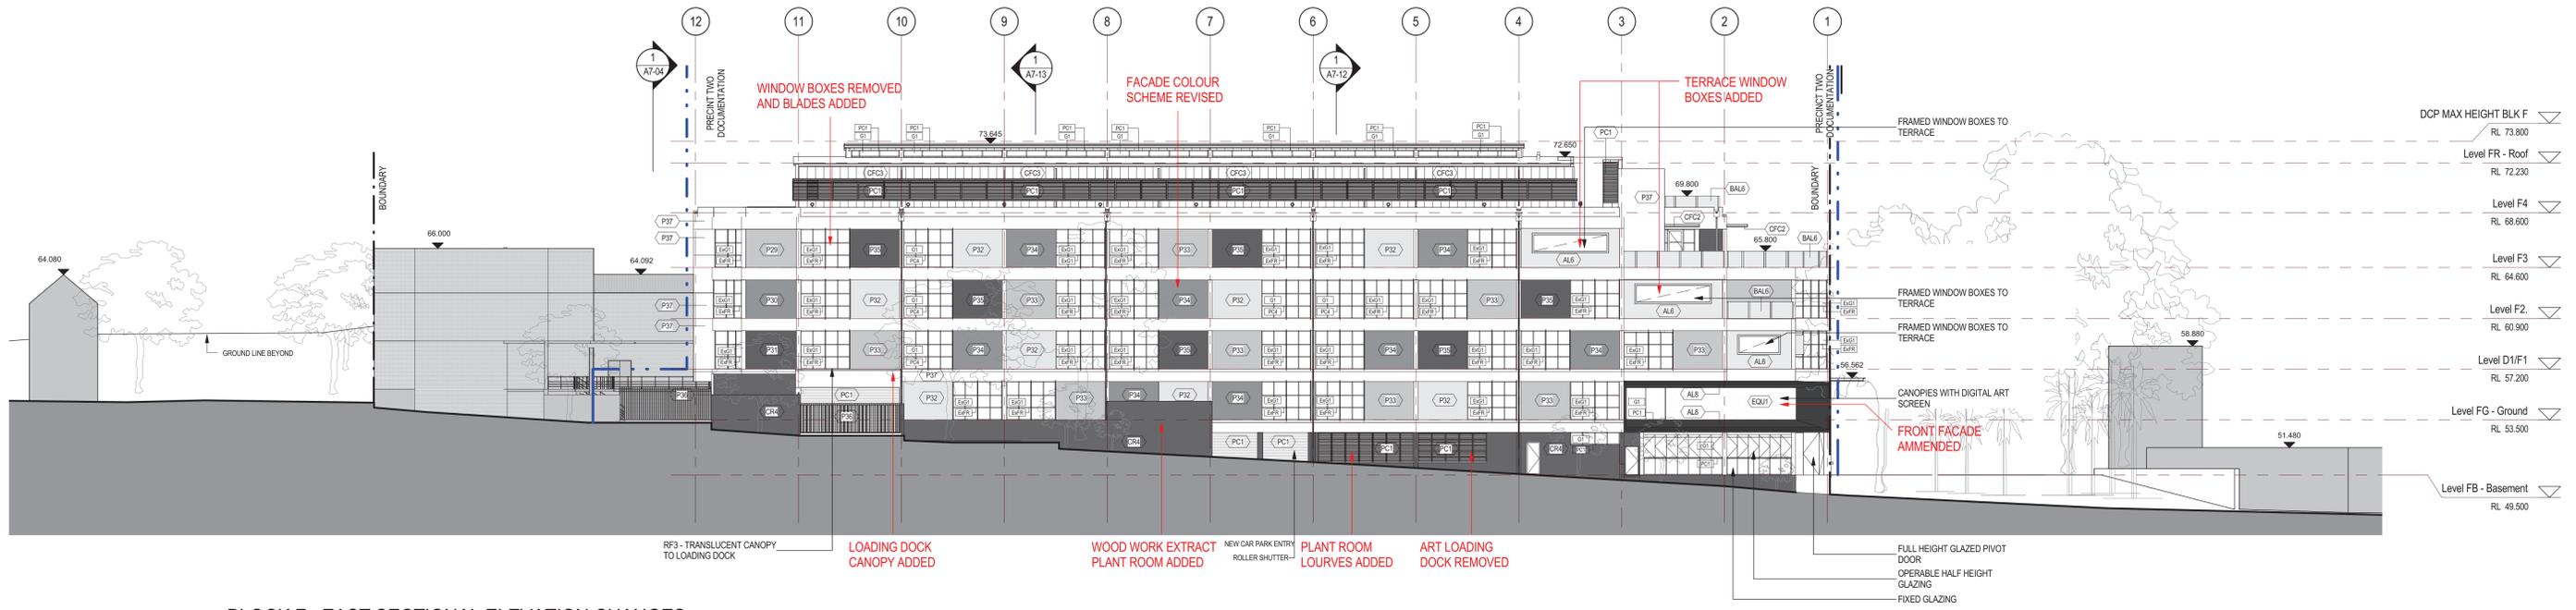

1 BLOCK F - EAST SECTIONAL ELEVATION CHANGES  
A6-01 SCALE: 1:200

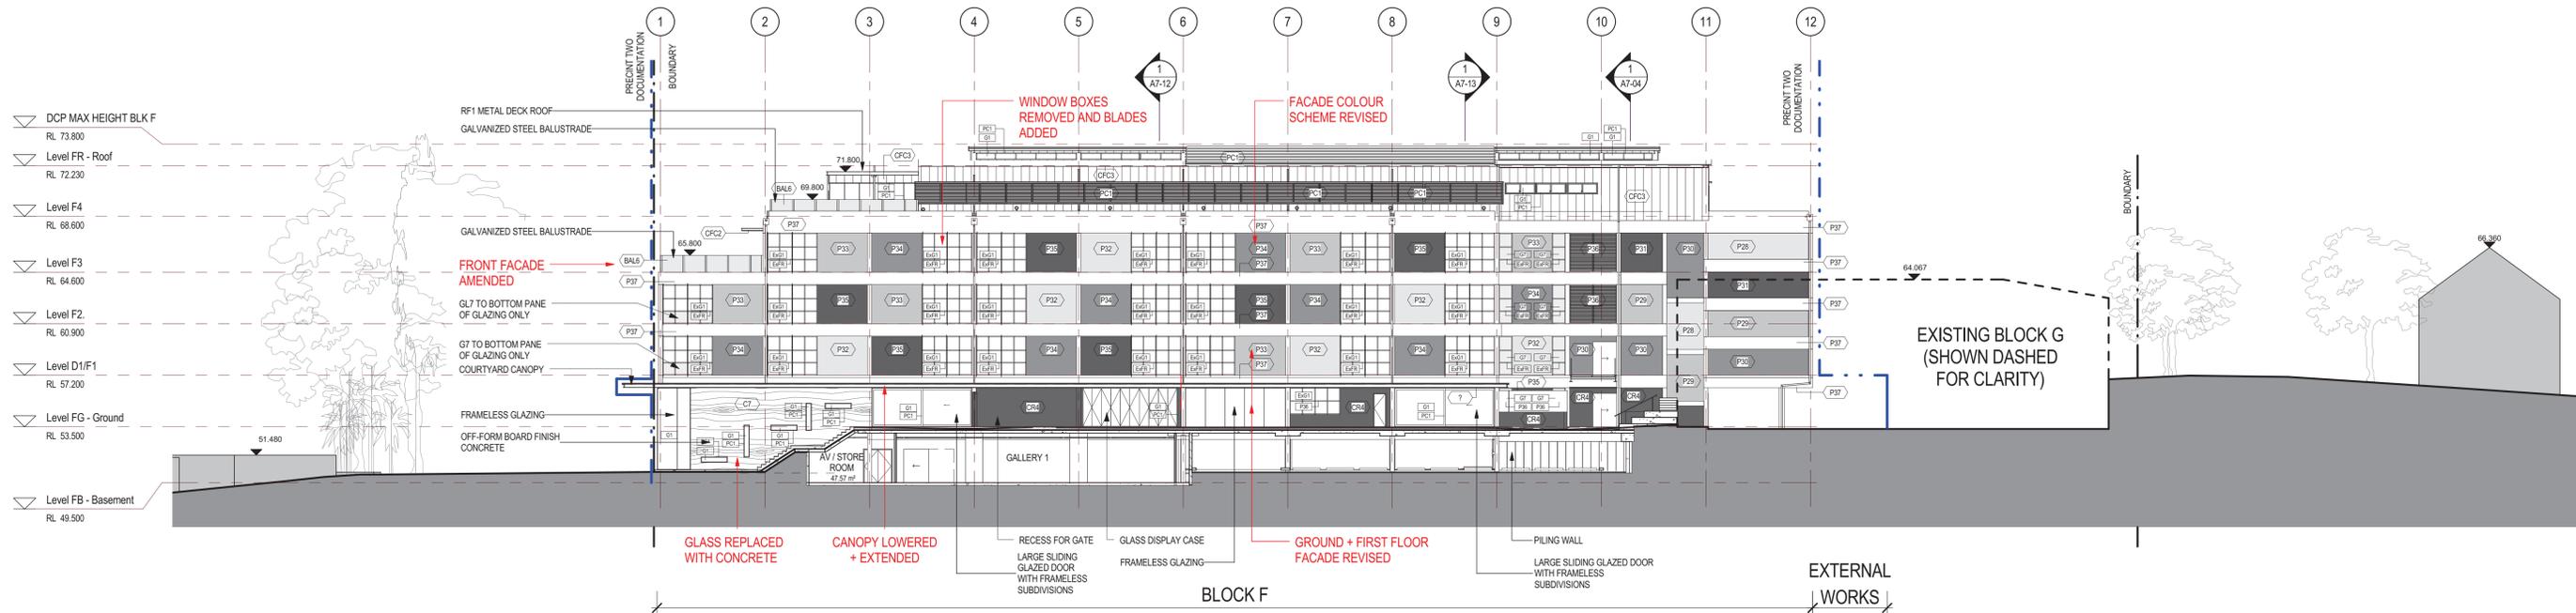

2 BLOCK F - WEST SECTIONAL ELEVATION CHANGES  
A1-01 SCALE: 1:200

©architectus Sydney 2011  
Architectus Sydney Pty Ltd is the owner of the copyright...  
Do not scale drawings. Verify all dimensions on site

rev	amendment	date
A	ISSUED FOR SECTION 75W APPLICATION	08.02.11

rev	amendment	date

GENERAL LEGEND AND MATERIAL CODES

AL4	ALPOLIC CLADDING - GREY METALLIC	DPI	DOWNPIPE - NATURAL ZINC/ALUMINUM	P33	PAINT ON METALWORK - DULUX GREY/PAL (20% GREY)
AL5	EXPRESSIONS REVEAL CHANNELS FOR HANDLES	DPI	DOWNPIPE - POWDERCOAT FINISH (PC1)	P34	PAINT ON METALWORK - DULUX GOLD GREY (50% GREY)
AL6	GALVANIZED STEEL SHEETLINED TO BOTH SIDES OF	EQM1	EQUALIZER	P35	PAINT ON METALWORK - DULUX GOLD GREY (50% GREY)
AL7	STEEL FRAMING	EQM2	EQUALIZER	P36	PAINT ON METALWORK (INCL WINDOW DOOR) LOUVER
AL8	ALPOLIC CLADDING OR LONG-LASTING COMPOSITE	EQM3	EQUALIZER	P37	FRAMES (CONCRETE - BALCONY TO MATCH PC1)
BAL1	MATERIAL WITH MINIMAL JOINTS - FLAT BLACK	EQM4	EQUALIZER	P38	FRAMES (CONCRETE - BALCONY TO MATCH PC1)
BAL2	STEEL FRAMED GLAZED BALUSTRADE	EQM5	EQUALIZER	P39	PAINT ON CONCRETE - ALUMAS COATINGS SIREX GREY
BAL3	SWISSPEARL CFC FINISH BALUSTRADE	EQM6	EQUALIZER	P40	PAINT ON CONCRETE - ALUMAS COATINGS SIREX GREY
BAL4	SS HANDRAIL	EQM7	EQUALIZER	P41	POWDERCOAT FINISH - DULUX MAG SPECIAL WHITE
BAL5	STEEL & SS HANDRAIL	EQM8	EQUALIZER	P42	EXISTING FRAME - MAKE GOOD
BAL6	GALVANIZED STEEL PLATE BALUSTRADE	EQM9	EQUALIZER	P43	POWDERCOAT FINISH - DULUX MAG SPECIAL WHITE
C1	NATURAL CONCRETE - CLASS 1	EQM10	EQUALIZER	P44	POWDERCOAT FINISH - TO MATCH EXISTING WINDOWS
C2	CONCRETE - OFF-FORM BOARD FINISH	EQM11	EQUALIZER	P45	EXISTING FRAME - MAKE GOOD
C3	SWISSPEARL CFC BALUSTRADE, STAGGERED JOINTING	EQM12	EQUALIZER	P46	TRANSPARENT GLAZING
C4	SWISSPEARL CFC SOFFIT, STAGGERED JOINTING	EQM13	EQUALIZER	P47	TRANSPARENT GLAZING
C5	SWISSPEARL CFC WALL CLADDING, STAGGERED JOINTING	EQM14	EQUALIZER	P48	TRANSPARENT GLAZING
CF14	JOINTING	EQM15	EQUALIZER	P49	TRANSPARENT GLAZING
CR1	EXTERIOR FLOOR TILE	EQM16	EQUALIZER	P50	TRANSPARENT GLAZING
CR2	ACTATEX RENDER - DULUX HIGHLIGHT (10% GREY)	EQM17	EQUALIZER	P51	TRANSPARENT GLAZING
CR3	ACTATEX RENDER - DULUX GREY/PAL (20% GREY)	EQM18	EQUALIZER	P52	TRANSPARENT GLAZING
CR4	ACTATEX RENDER - DULUX GOLD GREY (50% GREY)	EQM19	EQUALIZER	P53	TRANSPARENT GLAZING
CR5	ACTATEX RENDER - DULUX TONGUE (75% GREY)	EQM20	EQUALIZER	P54	TRANSPARENT GLAZING
CR6	ACTATEX RENDER - DULUX HIGHLIGHT (10% GREY)	EQM21	EQUALIZER	P55	TRANSPARENT GLAZING

EQM1	EQUALIZER	P56	TRANSPARENT GLAZING
EQM2	EQUALIZER	P57	TRANSPARENT GLAZING
EQM3	EQUALIZER	P58	TRANSPARENT GLAZING
EQM45	EQUALIZER	P100	TRANSPARENT GLAZING

ISSUED FOR AUTHORITY APPROVAL


architectus™  
Architectus Sydney  
Level 3/41 George Street  
Sydney NSW 2000  
T (61 2) 8252 8400  
F (61 2) 8252 8600  
sydney@architectus.com.au  
ABN 11 008 489 448

project COFA Gateway  
drawing MAJOR CHANGES - BLOCK F - EAST & WEST ELEVATIONS  
drawing no. A7-01  
scale 1:200 @ B1  
project no 100245.00

checked CA  
drawn LO

8/2/2011 6:27:17 PM



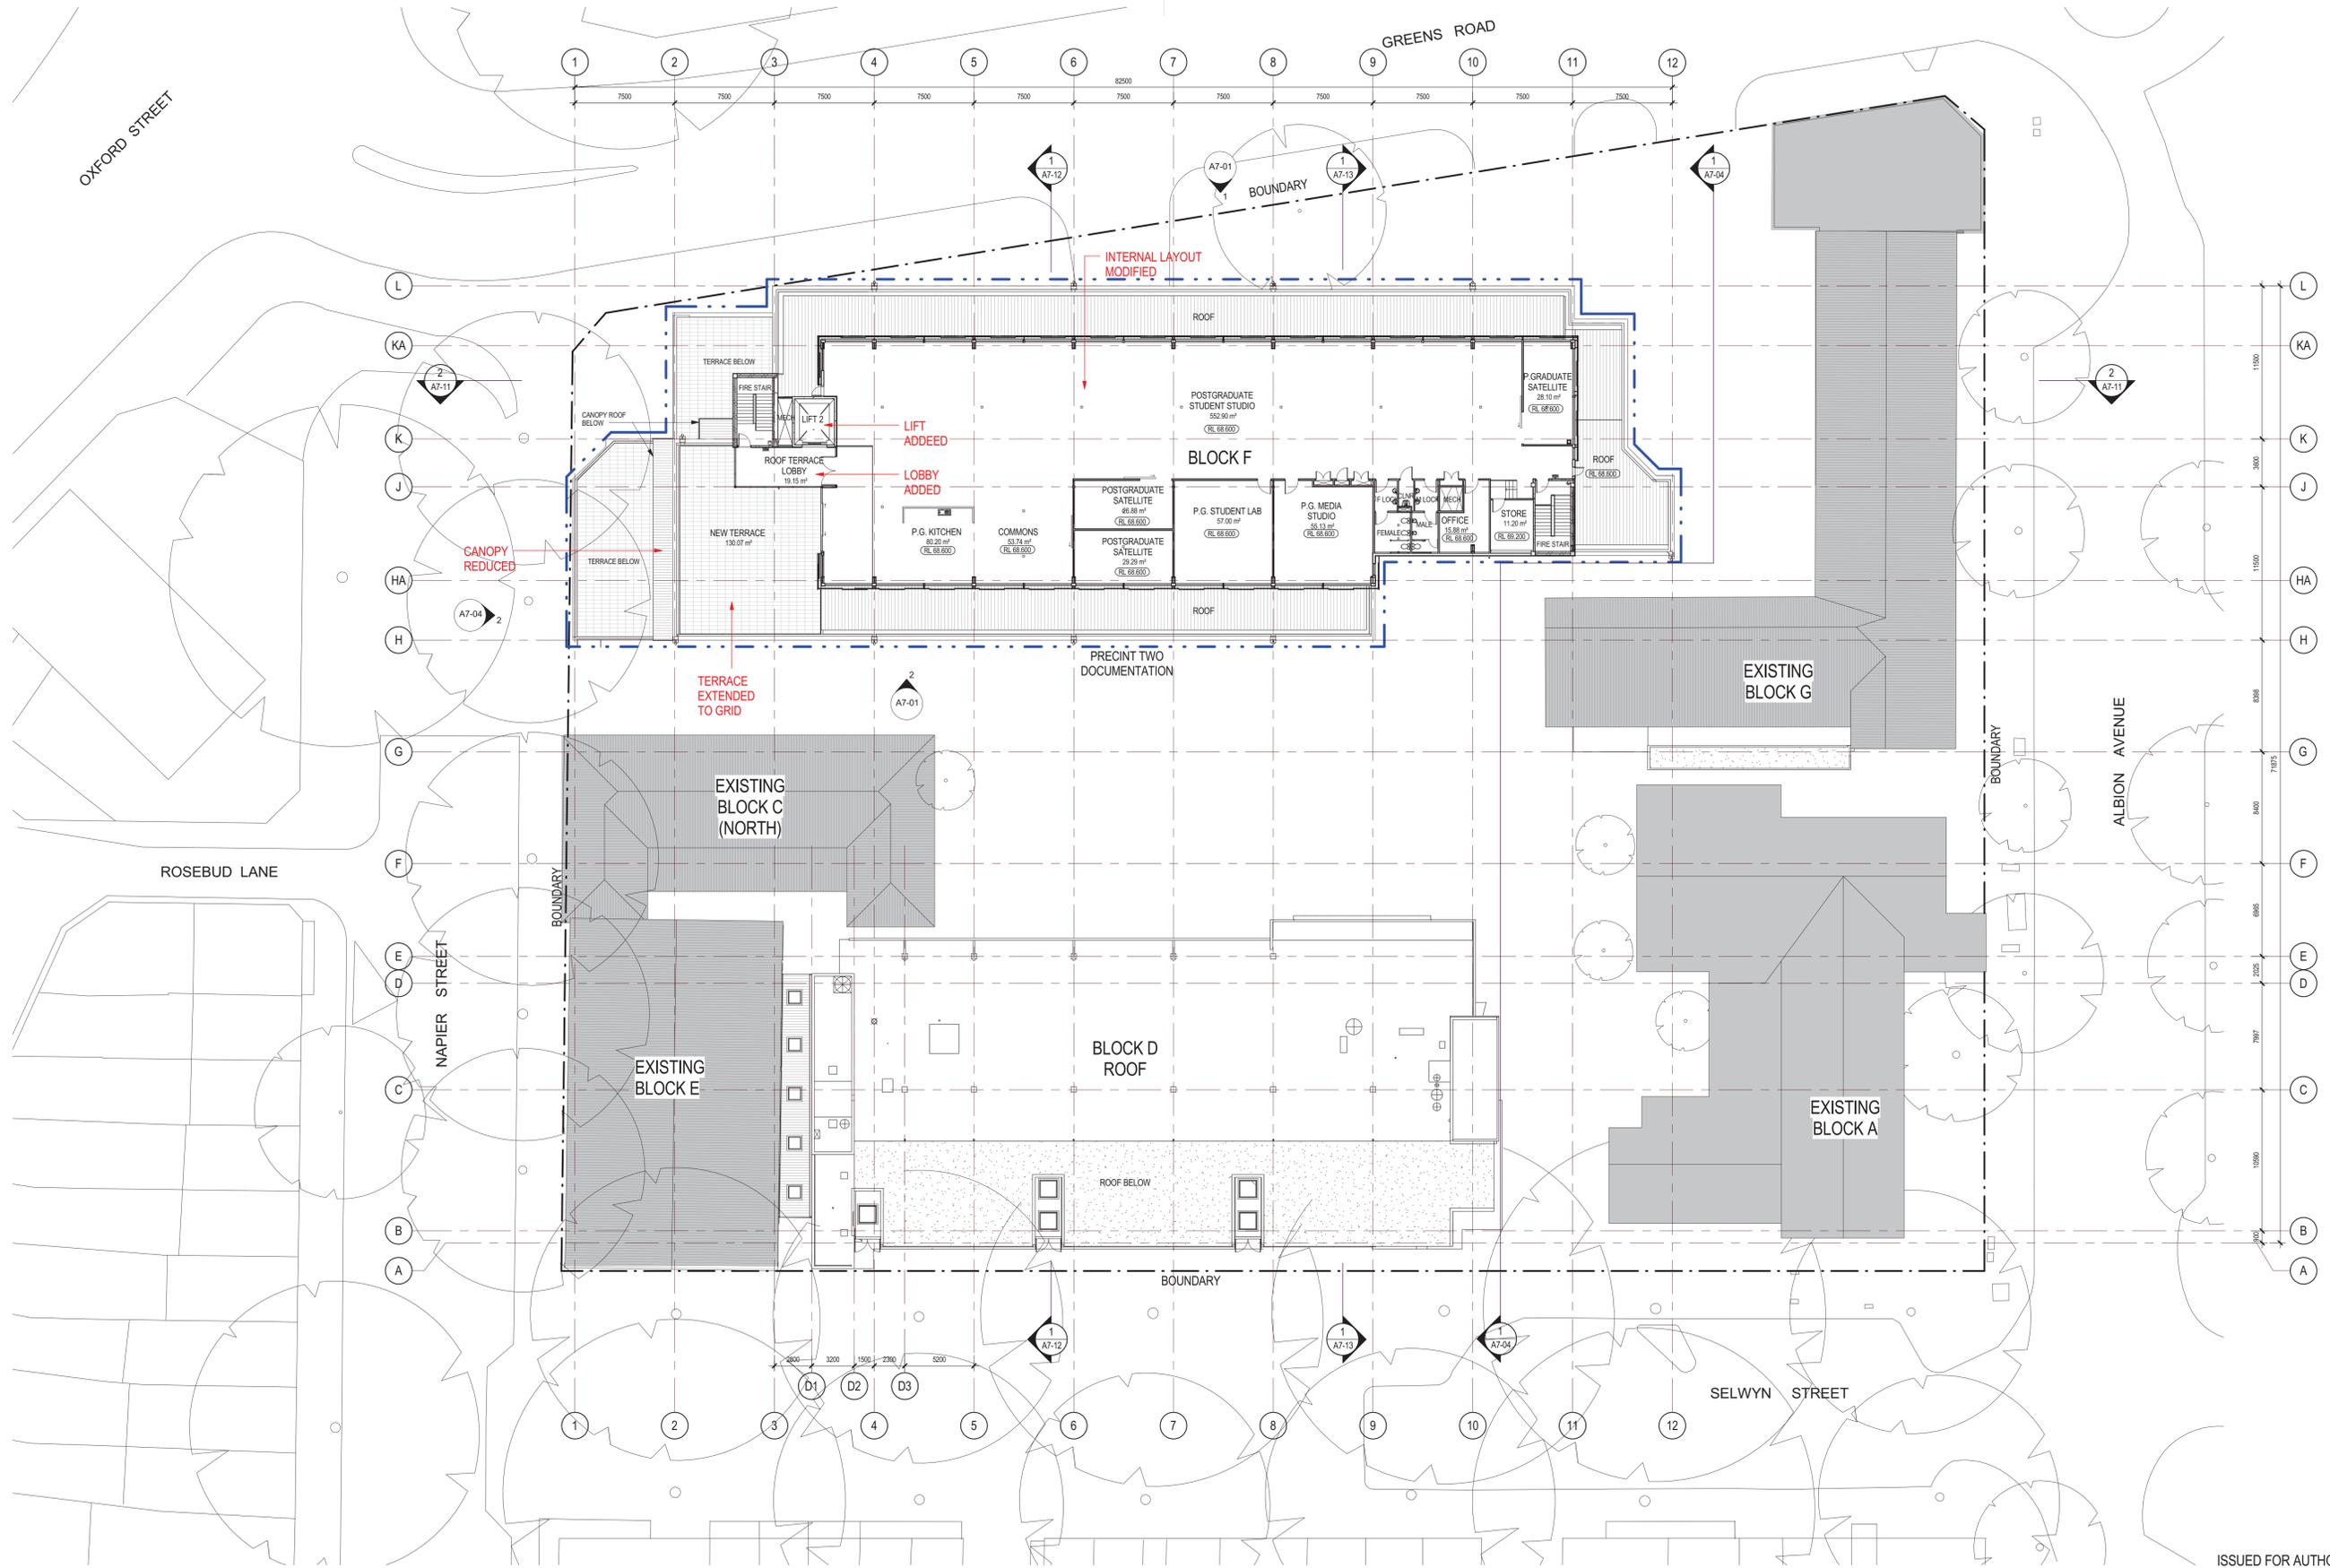

ISSUED FOR AUTHORITY APPROVAL



©architectus Sydney 2011  
 Architectus Sydney Pty Ltd is the owner of the copyright  
 subsisting in these drawings, plans, designs and specifications.  
 They must not be used, reproduced or copied, in whole or in  
 part, for any purpose other than that for which they were  
 prepared (which are confidential to Architectus Sydney Pty Ltd)  
 be disclosed to any person without the prior written consent of  
 that company.

rev	amendment	date
A	ISSUED FOR SW75 APPLICATION	08.02.11

rev	amendment	date

GENERAL LEGEND AND MATERIAL CODES

A14	ALPOLIC CLADDING - GREY METALLIC	DP1	DOWNPIPE - NATURAL ZINC/ALUME	P33	PAINT ON METALWORK - DULUX GREYPAAL (20% GREY)
A15	EXPRESSED RIBS/CHANNELS FOR RENDER	DP2	DOWNPIPE - POWDERCOAT FINISH (PC1)	P34	PAINT ON METALWORK - DULUX GULLY GREY (50% GREY)
A16	GALVANIZED STEEL SHEETS LINED TO BOTH SIDES OF	EQ1	DIGITAL SCREEN	P35	PAINT ON METALWORK - DULUX TONGUE (75% GREY)
A17	GALVANIZED STEEL SHEET	EQ2	EXISTING BRICK MASONRY MAKE GOOD	P36	PAINT ON METALWORK (ENCL. WINDOW LIVERY LOUVER
A18	MATERIAL WITH MINIMAL JOINTS - FLAT BLACK	EQ3	EXISTING CONCRETE, MAKE GOOD	P37	FRAMES, DOWNPIPES - BLACK TO MATCH PC1
B1	ALPOLIC CLADDING ON LINE/LATHING/COMPOSITE	EQ4	EXISTING GLAZING MAKE GOOD	P38	PAINT ON CONCRETE - ALUMINUM LIVERY GREY
B2	MATERIAL WITH MINIMAL JOINTS - FLAT BLACK	EQ5	EXISTING GLAZING MAKE GOOD	P39	POWDERCOAT FINISH - DULUX BLACK SATIN
B3	SWISSPEARL CPC LINED BALUSTRADE	EQ6	EXISTING GLAZING MAKE GOOD	P40	POWDERCOAT FINISH - DULUX ROYAL BLUE
B4	SWISSPEARL CPC LINED BALUSTRADE	EQ7	EXISTING GLAZING MAKE GOOD	P41	POWDERCOAT FINISH - DULUX ANTOX XT SILVER GREY
B5	STEEL & SS HANDRAIL	EQ8	CLEAR GLAZING	P42	POWDERCOAT FINISH - TO MATCH EXISTING WINDOWS
B6	GALVANIZED STEEL LATE BALUSTRADE	EQ9	TRANSLUCENT GLAZING	P43	ALPOLIC METAL ROOF SHEETING
C1	NATURAL CONCRETE - CLASS 1	EQ10	TRANSLUCENT FILM TO EXISTING GLAZING	P44	TRANSLUCENT ROOF SHEETING
C2	CONCRETE - OPTI-FORMER FINISH - POWDERCOATED	EQ11	TRANSLUCENT FILM TO EXISTING GLAZING	P45	SEALED CONCRETE FLOORING
C3	SWISSPEARL CPC BALUSTRADE, STAGGERED JOINTING	EQ12	ALUMINUM (PC5) WITH STRUCTURAL ROCS	SC01	TRANSLUCENT GLAZING SKYLIGHT (S) WITH
C4	SWISSPEARL CPC BALUSTRADE, STAGGERED JOINTING	EQ13	ALUMINUM (PC5)	SC02	POWDERCOAT FRAME (PC1)
C5	SWISSPEARL CPC WALL CLADDING, STAGGERED JOINTING	EQ14	ALUMINUM (PC5)	SC03	GLAZED SKYLIGHT WITH POWDERCOAT FRAME (PC1)
C6	EXTERIOR FLOOR TILE	EQ15	ALUMINUM (PC5)	SC04	GLAZED SKYLIGHT WITH POWDERCOAT FRAME (PC1)
C7	ACRYLTEX RENDER - DULUX HOGGATE (10% GREY)	EQ16	ALUMINUM (PC5)	SC05	GLAZED SKYLIGHT WITH POWDERCOAT FRAME (PC1)
C8	ACRYLTEX RENDER - DULUX GREYPAAL (20% GREY)	EQ17	ALUMINUM (PC5)	SC06	GLAZED SKYLIGHT WITH POWDERCOAT FRAME (PC1)
C9	ACRYLTEX RENDER - DULUX GULLY GREY (50% GREY)	EQ18	ALUMINUM (PC5)	SC07	GLAZED SKYLIGHT WITH POWDERCOAT FRAME (PC1)
C10	ACRYLTEX RENDER - DULUX TONGUE (75% GREY)	EQ19	ALUMINUM (PC5)	SC08	GLAZED SKYLIGHT WITH POWDERCOAT FRAME (PC1)
C11	ACRYLTEX RENDER - DULUX ANTOX XT SILVER GREY	EQ20	ALUMINUM (PC5)	SC09	GLAZED SKYLIGHT WITH POWDERCOAT FRAME (PC1)
C12	ACRYLTEX RENDER - DULUX ROYAL BLUE	EQ21	ALUMINUM (PC5)	SC10	GLAZED SKYLIGHT WITH POWDERCOAT FRAME (PC1)
C13	ACRYLTEX RENDER - DULUX BLACK SATIN	EQ22	ALUMINUM (PC5)	SC11	GLAZED SKYLIGHT WITH POWDERCOAT FRAME (PC1)
C14	ACRYLTEX RENDER - DULUX ANTOX XT SILVER GREY	EQ23	ALUMINUM (PC5)	SC12	GLAZED SKYLIGHT WITH POWDERCOAT FRAME (PC1)
C15	ACRYLTEX RENDER - DULUX ROYAL BLUE	EQ24	ALUMINUM (PC5)	SC13	GLAZED SKYLIGHT WITH POWDERCOAT FRAME (PC1)
C16	ACRYLTEX RENDER - DULUX BLACK SATIN	EQ25	ALUMINUM (PC5)	SC14	GLAZED SKYLIGHT WITH POWDERCOAT FRAME (PC1)
C17	ACRYLTEX RENDER - DULUX ANTOX XT SILVER GREY	EQ26	ALUMINUM (PC5)	SC15	GLAZED SKYLIGHT WITH POWDERCOAT FRAME (PC1)
C18	ACRYLTEX RENDER - DULUX ROYAL BLUE	EQ27	ALUMINUM (PC5)	SC16	GLAZED SKYLIGHT WITH POWDERCOAT FRAME (PC1)
C19	ACRYLTEX RENDER - DULUX BLACK SATIN	EQ28	ALUMINUM (PC5)	SC17	GLAZED SKYLIGHT WITH POWDERCOAT FRAME (PC1)
C20	ACRYLTEX RENDER - DULUX ANTOX XT SILVER GREY	EQ29	ALUMINUM (PC5)	SC18	GLAZED SKYLIGHT WITH POWDERCOAT FRAME (PC1)
C21	ACRYLTEX RENDER - DULUX ROYAL BLUE	EQ30	ALUMINUM (PC5)	SC19	GLAZED SKYLIGHT WITH POWDERCOAT FRAME (PC1)
C22	ACRYLTEX RENDER - DULUX BLACK SATIN	EQ31	ALUMINUM (PC5)	SC20	GLAZED SKYLIGHT WITH POWDERCOAT FRAME (PC1)
C39	ACRYLTEX RENDER - DULUX ROYAL BLUE	EQ48	ALUMINUM (PC5)	SC37	GLAZED SKYLIGHT WITH POWDERCOAT FRAME (PC1)
C40	ACRYLTEX RENDER - DULUX BLACK SATIN	EQ49	ALUMINUM (PC5)	SC38	GLAZED SKYLIGHT WITH POWDERCOAT FRAME (PC1)
C41	ACRYLTEX RENDER - DULUX ANTOX XT SILVER GREY	EQ50	ALUMINUM (PC5)	SC39	GLAZED SKYLIGHT WITH POWDERCOAT FRAME (PC1)
C42	ACRYLTEX RENDER - DULUX ROYAL BLUE	EQ51	ALUMINUM (PC5)	SC40	GLAZED SKYLIGHT WITH POWDERCOAT FRAME (PC1)
C43	ACRYLTEX RENDER - DULUX BLACK SATIN	EQ52	ALUMINUM (PC5)	SC41	GLAZED SKYLIGHT WITH POWDERCOAT FRAME (PC1)
C44	ACRYLTEX RENDER - DULUX ANTOX XT SILVER GREY	EQ53	ALUMINUM (PC5)	SC42	GLAZED SKYLIGHT WITH POWDERCOAT FRAME (PC1)
C45	ACRYLTEX RENDER - DULUX ROYAL BLUE	EQ54	ALUMINUM (PC5)	SC43	GLAZED SKYLIGHT WITH POWDERCOAT FRAME (PC1)
C46	ACRYLTEX RENDER - DULUX BLACK SATIN	EQ55	ALUMINUM (PC5)	SC44	GLAZED SKYLIGHT WITH POWDERCOAT FRAME (PC1)
C47	ACRYLTEX RENDER - DULUX ANTOX XT SILVER GREY	EQ56	ALUMINUM (PC5)	SC45	GLAZED SKYLIGHT WITH POWDERCOAT FRAME (PC1)
C48	ACRYLTEX RENDER - DULUX ROYAL BLUE	EQ57	ALUMINUM (PC5)	SC46	GLAZED SKYLIGHT WITH POWDERCOAT FRAME (PC1)
C49	ACRYLTEX RENDER - DULUX BLACK SATIN	EQ58	ALUMINUM (PC5)	SC47	GLAZED SKYLIGHT WITH POWDERCOAT FRAME (PC1)
C50	ACRYLTEX RENDER - DULUX ANTOX XT SILVER GREY	EQ59	ALUMINUM (PC5)	SC48	GLAZED SKYLIGHT WITH POWDERCOAT FRAME (PC1)
C51	ACRYLTEX RENDER - DULUX ROYAL BLUE	EQ60	ALUMINUM (PC5)	SC49	GLAZED SKYLIGHT WITH POWDERCOAT FRAME (PC1)
C52	ACRYLTEX RENDER - DULUX BLACK SATIN	EQ61	ALUMINUM (PC5)	SC50	GLAZED SKYLIGHT WITH POWDERCOAT FRAME (PC1)
C53	ACRYLTEX RENDER - DULUX ANTOX XT SILVER GREY	EQ62	ALUMINUM (PC5)	SC51	GLAZED SKYLIGHT WITH POWDERCOAT FRAME (PC1)
C54	ACRYLTEX RENDER - DULUX ROYAL BLUE	EQ63	ALUMINUM (PC5)	SC52	GLAZED SKYLIGHT WITH POWDERCOAT FRAME (PC1)
C87	ACRYLTEX RENDER - DULUX ROYAL BLUE	EQ96	ALUMINUM (PC5)	SC85	GLAZED SKYLIGHT WITH POWDERCOAT FRAME (PC1)
C88	ACRYLTEX RENDER - DULUX BLACK SATIN	EQ97	ALUMINUM (PC5)	SC86	GLAZED SKYLIGHT WITH POWDERCOAT FRAME (PC1)
C89	ACRYLTEX RENDER - DULUX ANTOX XT SILVER GREY	EQ98	ALUMINUM (PC5)	SC87	GLAZED SKYLIGHT WITH POWDERCOAT FRAME (PC1)
C90	ACRYLTEX RENDER - DULUX ROYAL BLUE	EQ99	ALUMINUM (PC5)	SC88	GLAZED SKYLIGHT WITH POWDERCOAT FRAME (PC1)
C91	ACRYLTEX RENDER - DULUX BLACK SATIN	EQ100	ALUMINUM (PC5)	SC89	GLAZED SKYLIGHT WITH POWDERCOAT FRAME (PC1)
C92	ACRYLTEX RENDER - DULUX ANTOX XT SILVER GREY	EQ101	ALUMINUM (PC5)	SC90	GLAZED SKYLIGHT WITH POWDERCOAT FRAME (PC1)
C93	ACRYLTEX RENDER - DULUX ROYAL BLUE	EQ102	ALUMINUM (PC5)	SC91	GLAZED SKYLIGHT WITH POWDERCOAT FRAME (PC1)
C94	ACRYLTEX RENDER - DULUX BLACK SATIN	EQ103	ALUMINUM (PC5)	SC92	GLAZED SKYLIGHT WITH POWDERCOAT FRAME (PC1)
C95	ACRYLTEX RENDER - DULUX ANTOX XT SILVER GREY	EQ104	ALUMINUM (PC5)	SC93	GLAZED SKYLIGHT WITH POWDERCOAT FRAME (PC1)
C96	ACRYLTEX RENDER - DULUX ROYAL BLUE	EQ105	ALUMINUM (PC5)	SC94	GLAZED SKYLIGHT WITH POWDERCOAT FRAME (PC1)
C97	ACRYLTEX RENDER - DULUX BLACK SATIN	EQ106	ALUMINUM (PC5)	SC95	GLAZED SKYLIGHT WITH POWDERCOAT FRAME (PC1)
C98	ACRYLTEX RENDER - DULUX ANTOX XT SILVER GREY	EQ107	ALUMINUM (PC5)	SC96	GLAZED SKYLIGHT WITH POWDERCOAT FRAME (PC1)
C99	ACRYLTEX RENDER - DULUX ROYAL BLUE	EQ108	ALUMINUM (PC5)	SC97	GLAZED SKYLIGHT WITH POWDERCOAT FRAME (PC1)
C100	ACRYLTEX RENDER - DULUX BLACK SATIN	EQ109	ALUMINUM (PC5)	SC98	GLAZED SKYLIGHT WITH POWDERCOAT FRAME (PC1)
C101	ACRYLTEX RENDER - DULUX ANTOX XT SILVER GREY	EQ110	ALUMINUM (PC5)	SC99	GLAZED SKYLIGHT WITH POWDERCOAT FRAME (PC1)
C102	ACRYLTEX RENDER - DULUX ROYAL BLUE	EQ111	ALUMINUM (PC5)	SC100	GLAZED SKYLIGHT WITH POWDERCOAT FRAME (PC1)

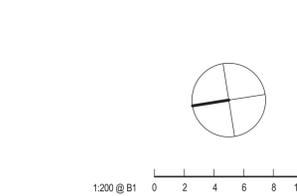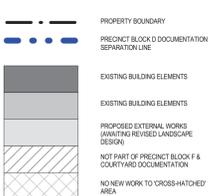


checked CA scale 1:200 @ B1  
 draw JW project no 100245.00  
 100245.00

project COFA Gateway  
 drawing MAJOR CHANGES PLAN - LEVEL 4  
 issue A6-06 A  
 9/02/2011 5:49:28 PM



**2 Level F2 Mezzanine**  
1: 200

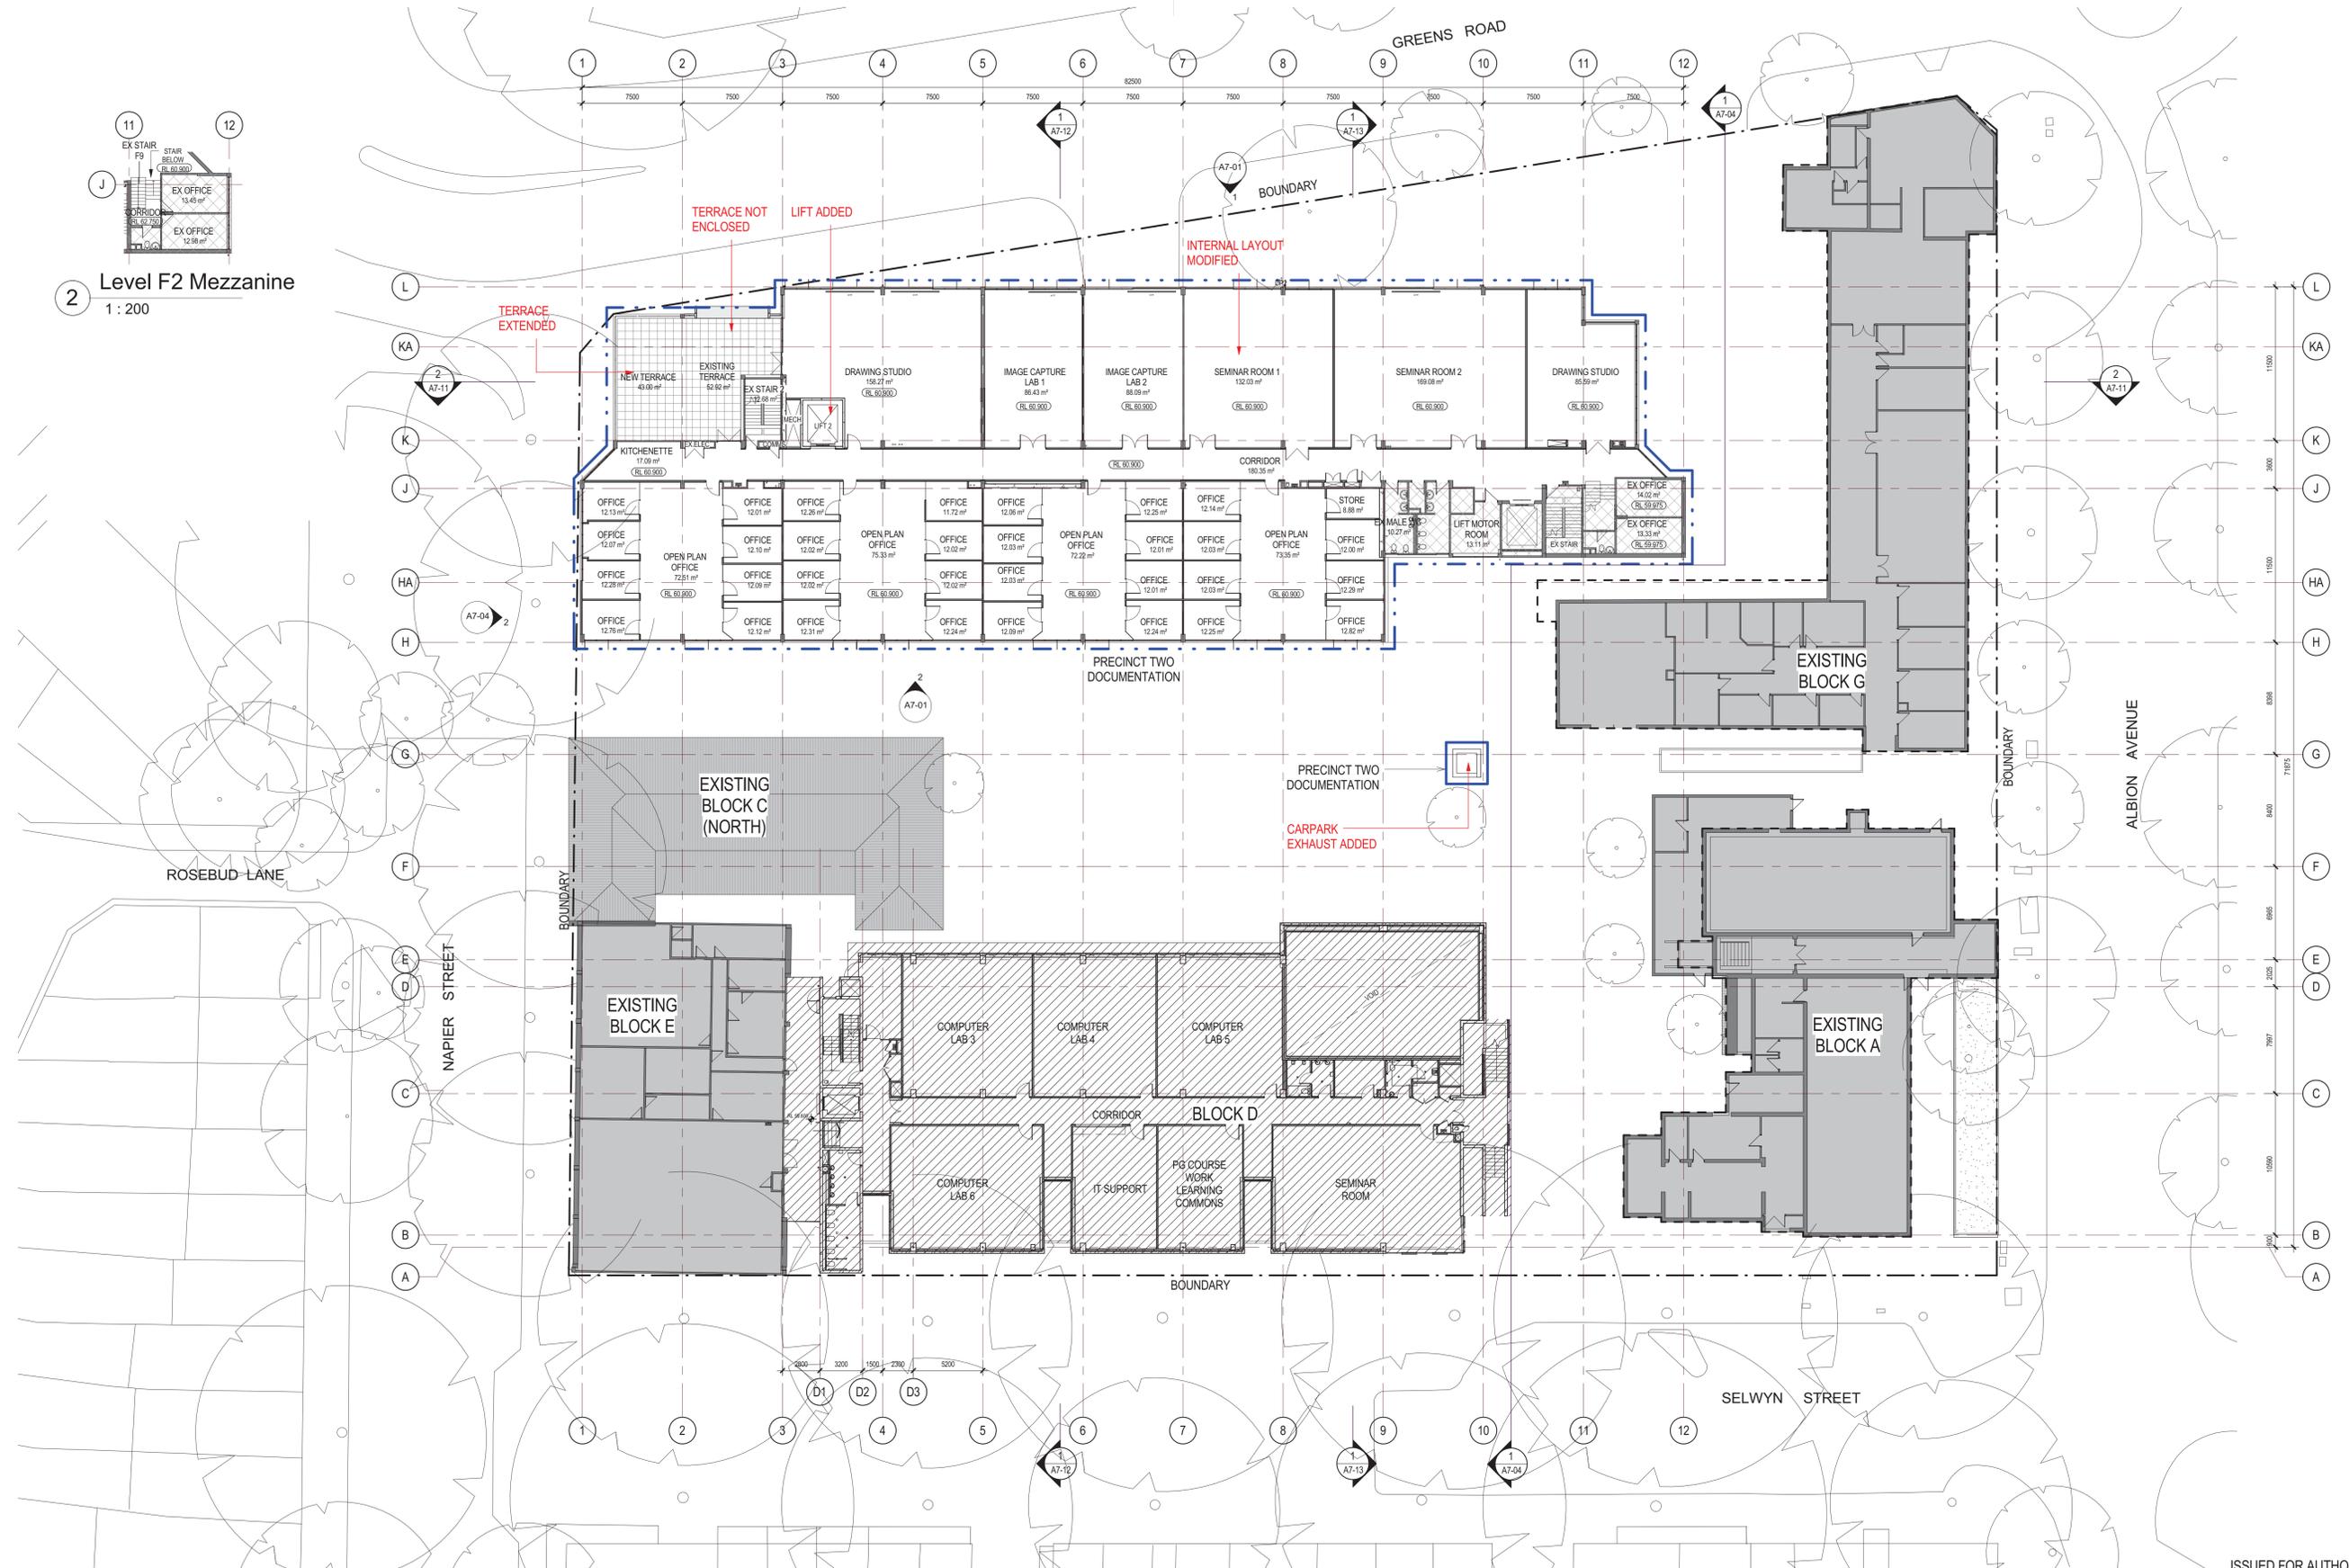

**architectus** Sydney 2011

Architectus Sydney Pty Ltd is the owner of the copyright...  
They must not be used, reproduced or copied, in whole or in part, for any information, ideas and concepts therein contained (which are confidential to Architectus Sydney Pty Ltd) be disclosed to any person without the prior written consent of that company.


Do not scale drawings.  
Verify all dimensions on site

rev	amendment	date
A	ISSUED FOR SW75 APPLICATION	02.08.11

rev	amendment	date

**GENERAL LEGEND AND MATERIAL CODES**

A14 ALUPIC CLADDING - GREY METALLIC	DP1 DOWNPIPE - NATURAL ZINCALUME	P31 PAINT ON METALWORK - DULUX GREYPAK (20% GREY)
A15 EXPRESSED RIBS/CHANNELS FOR RENDER	DP2 DOWNPIPE - POWDERCOAT FINISH (PC1)	P32 PAINT ON METALWORK - DULUX GULLY GREY (50% GREY)
A16 GALVANIZED STEEL SHEETS LINED TO BOTH SIDES OF	EQ1 DIGITAL SCREEN	P33 PAINT ON METALWORK - DULUX TONGUE (75% GREY)
A17 GALVANIZED STEEL SHEET	EQ2 EXISTING BRICK MASONRY MAKE GOOD	P34 PAINT ON METALWORK - DULUX TONGUE (75% GREY)
A18 ALUPIC CLADDING WITH LINE/LASTING COMPOSITE	EQ3 EXISTING CONCRETE MAKE GOOD	P35 PAINT ON CONCRETE - BLACK TO MATCH PC1
A19 MATERIAL WITH MINIMAL JOINTS - FLAT BLACK	EQ4 EXISTING CONCRETE MAKE GOOD	P36 PAINT ON CONCRETE - BLACK TO MATCH PC1
BAL1 ALUPIC CLADDING - DULUX BALUSTRADE	EQ5 EXISTING GLAZING MAKE GOOD	P37 POWDERCOAT FINISH - DULUX BLACK SATIN
BAL2 SWISSPEARL CPC LINED BALUSTRADE	EQ6 EXISTING WINDOW METAL CLADDING MAKE GOOD	P38 POWDERCOAT FINISH - DULUX BLACK SATIN
BAL3 SWISSPEARL CPC LINED BALUSTRADE	EQ7 EXISTING FRAME MAKE GOOD	P39 POWDERCOAT FINISH - DULUX ANTEX XT SILVER GREY
BAL4 STEEL & SS HANDRAIL	EQ8 CLEAR GLAZING	P40 POWDERCOAT FINISH - TO MATCH EXISTING WINDOWS
BAL5 SWISSPEARL LATE BALUSTRADE	EQ9 TRANSLUCENT GLAZING	P41 ALUMINUM ROOF SHEETING
C1 NATURAL CONCRETE - CLASS 1	EQ10 TRANSLUCENT FILM TO EXISTING GLAZING	P42 TRANSLUCENT ROOF SHEETING
C2 CONCRETE - OFF SPEC/REPAIR FINISH	EQ11 ALUMINUM (PC3) WITH STRUCTURAL ROCS	P43 SEaled CONCRETE FLOORING
C3 SWISSPEARL CPC BALUSTRADE, STAGGERED JOINTING	EQ12 ALUMINUM (PC3)	P44 TRANSLUCENT GLAZING SW/SHIGHT (G3) WITH
C4 SWISSPEARL CPC WALL CLADDING, STAGGERED JOINTING	EQ13 ALUMINUM (PC3)	P45 POWDERCOAT FRAME (PC1)
C5 EXTERIOR FLOOR TILE	EQ14 ALUMINUM (PC3)	P46 GLAZED SKYLIGHT WITH POWDERCOAT FRAME (PC1)
C6 ADMATEX RENDER - DULUX HIGHGATE (10% GREY)	EQ15 TRANSLUCENT GLAZING SW/SHIGHT (G3) WITH	P47 FRAME (PC1)
C7 ADMATEX RENDER - DULUX GREYPAK (20% GREY)	EQ16 ALUMINUM (PC3)	P48 GLAZED SKYLIGHT WITH POWDERCOAT FRAME (PC1)
C8 ADMATEX RENDER - DULUX GULLY GREY (50% GREY)	EQ17 ALUMINUM (PC3)	P49 STAINLESS STEEL
C9 ADMATEX RENDER - DULUX TONGUE (75% GREY)	EQ18 ALUMINUM (PC3)	
C10 ADMATEX RENDER - DULUX TONGUE (75% GREY)	EQ19 ALUMINUM (PC3)	

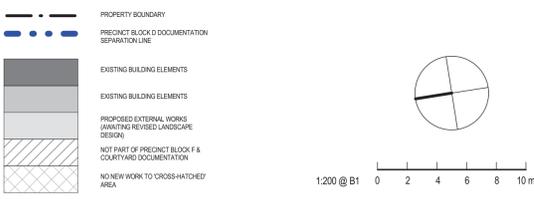

**architectus**™

Architectus Sydney  
Level 2/41 George Street  
Sydney NSW 2000  
T (61 2) 8252 8400  
F (61 2) 8252 8400  
sydney@architectus.com.au  
ABN 11 008 489 448

Sydney  
Melbourne  
Auckland  
Brisbane  
Shanghai

checked CA scale 1:200 @ B1  
drawn JW project no 100245.00

ISSUED FOR AUTHORITY APPROVAL


project COFA Gateway

drawing MAJOR CHANGES PLAN - LEVEL 2

drawing no. A6-04

8/02/2011 5:48:14 PM



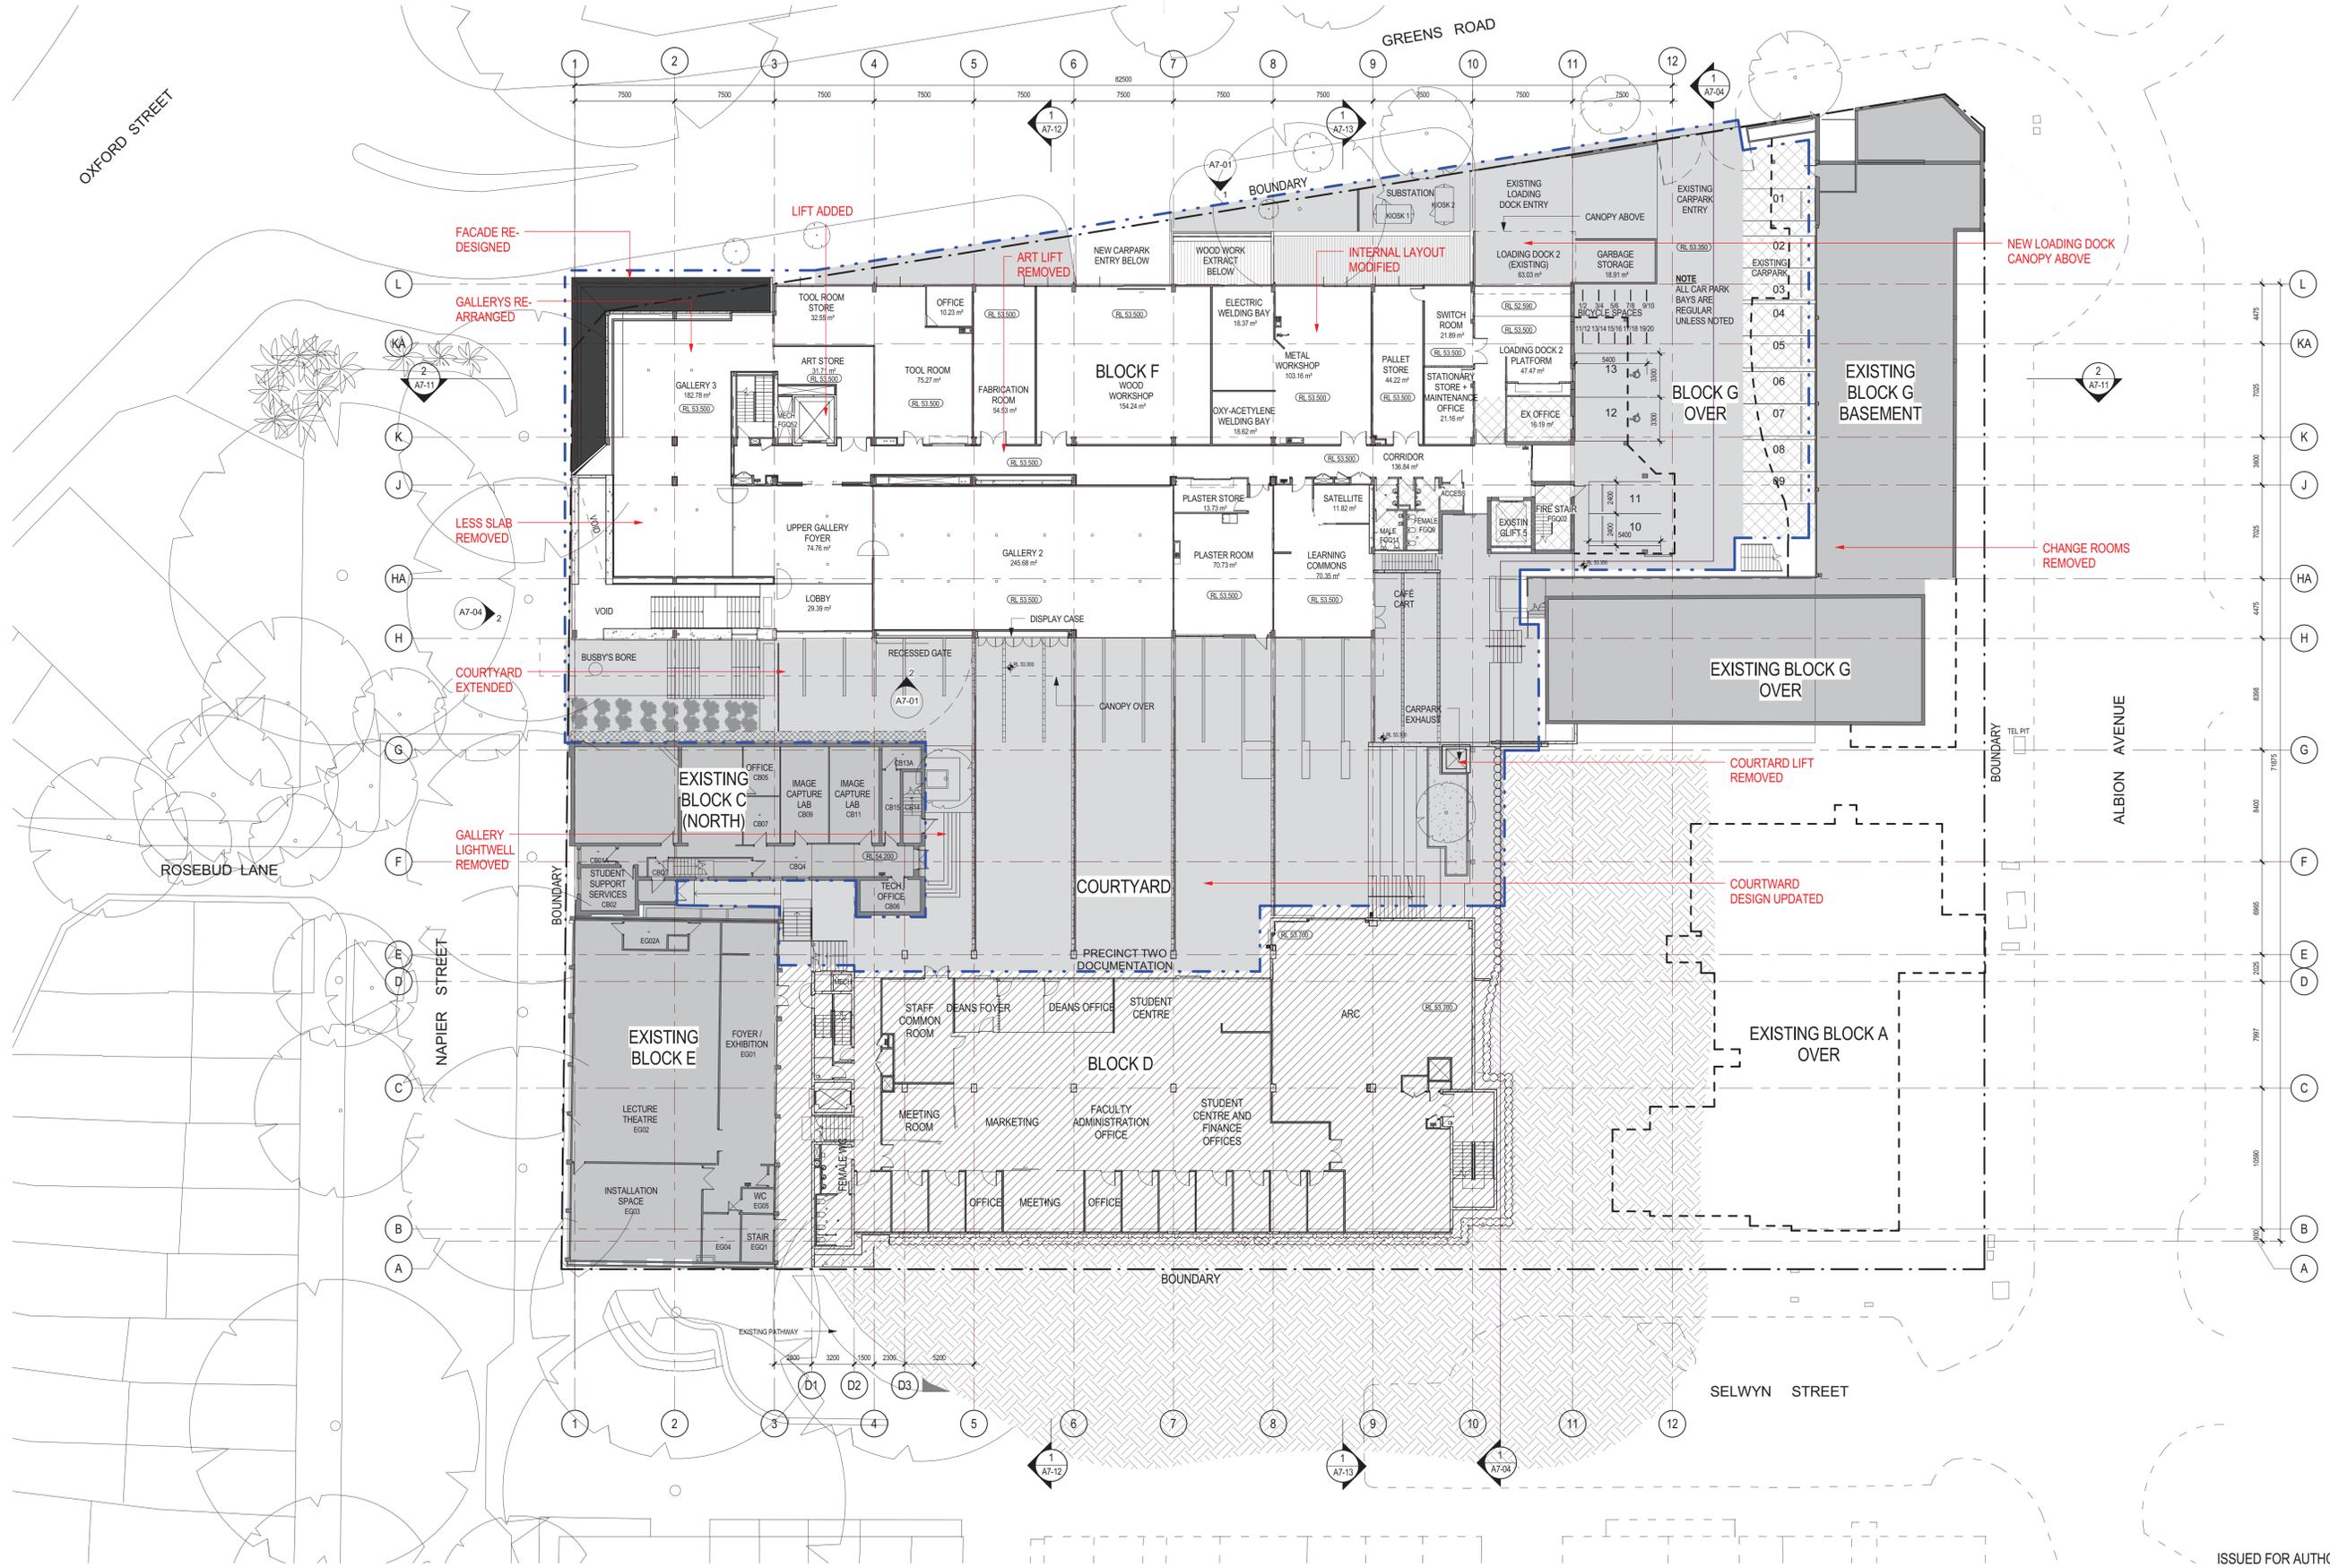


ISSUED FOR AUTHORITY APPROVAL

architectus Sydney 2011  
 Architectus Sydney Pty Ltd is the owner of the copyright...  
 They must not be used, reproduced or copied, in whole or in part, for any information, ideas and concepts therein contained which are confidential to Architectus Sydney Pty Ltd, be disclosed to any person without the prior written consent of that company.

rev	amendment	date	rev	amendment	date
A	ISSUED FOR SW75 APPLICATION	08.02.11			

### GENERAL LEGEND AND MATERIAL CODES

A44 ALUMINUM GLAZING - GREY METALLIC	D91 DOWNPIPE - NATURAL ZINC/ALUME	P33 PAINT ON METALWORK - DULUX GREY/PALE (25% GREY)
A45 EXPRESSED REVEAL CHANNELS FOR RENDER	D92 DOWNPIPE - POWDERCOAT FINISH (PC1)	P34 PAINT ON METALWORK - DULUX GUILD GREY (50% GREY)
A46 GALVANIZED STEEL SHEETS LINED TO BOTH SIDES OF	E01 DIGITAL SCREEN	P35 PAINT ON METALWORK - DULUX TONING (75% GREY)
A47 STEEL FRAMING	E02 EXISTING BRICK - MASONRY MAKE GOOD	P36 PAINT ON METALWORK (INCL WINDOW / DOOR / LOUIRE FRAMES) - DOWNPIPE (BLACK TO MATCH PC1)
A48 ALUMINUM GLAZING OR LONG LASTING COMPOSITE	E03 EXISTING DOWNPIPE	P37 PAINT ON CONCRETE - KALAS COATINGS GREY GREY
A49 METAL FRAMED GLAZED BALUSTRADE	E04 EXISTING GLAZING MAKE GOOD	P38 POWDERCOAT FINISH - DULUX BLACK SACK GREY
B01 STEEL FRAMED GLAZED BALUSTRADE	E05 EXISTING MIN ORS METAL CLADDING MAKE GOOD	P39 POWDERCOAT FINISH - DULUX GREY/PALE (25% GREY)
B02 STEEL & WOOD BALUSTRADE	E06 EXISTING FRAME MAKE GOOD	P40 POWDERCOAT FINISH - TO MATCH EXISTING WINDOWS
B03 SS HANDRAIL	G1 CLEAR GLAZING	P41 TRANSLUCENT GLAZING
B04 GALVANIZED STEEL PLATE BALUSTRADE	G2 OBTAINED GLAZING	P42 KLIPLOK METAL ROOF SHEETING
B05 NATURAL CONCRETE CLASH	G3 TRANSLUCENT GLAZING	P43 TRANSLUCENT ROOF SHEETING
B06 CONCRETE, OFF-FORM BOARD FINISH	G4 HORIZONTAL SLURRY - POWDERCOATED	P44 SEALED CONCRETE FLOORING
B07 SWISSPANEL CPC SOFFIT - STAGGERED JOINTING	M52 ALUMINUM FINISH WITH STRUCTURAL ROOF	P45 HORIZONTAL & VERTICAL SLURRY - POWDERCOATED
B08 SWISSPANEL CPC WALL CLADDING - STAGGERED	M53 ALUMINUM FINISH	P46 VERTICAL WINDOW BLADES
C01 JOINTING	M54 VERTICAL WINDOW BLADES	P47 NOT PART OF PRECINCT BLOCK F & COURTYARD DOCUMENTATION
C02 EXTERIOR FLOOR TILES	P28 ACRAFLEX RENDER - DULUX HIGHGATE (10% GREY)	P48 ACRAFLEX RENDER - DULUX GREY/PALE (25% GREY)
C03 ACRAFLEX RENDER - DULUX GREY/PALE (25% GREY)	P29 ACRAFLEX RENDER - DULUX GUILD GREY (50% GREY)	P49 ACRAFLEX RENDER - DULUX TONING (75% GREY)
C04 ACRAFLEX RENDER - DULUX TONING (75% GREY)	P30 ACRAFLEX RENDER - DULUX TONING (75% GREY)	P31 PAINT ON BRICKWORK - DULUX TONING (75% GREY)
	P32 PAINT ON METALWORK - DULUX HIGHGATE (10% GREY)	P33 PAINT ON METALWORK - DULUX GREY/PALE (25% GREY)

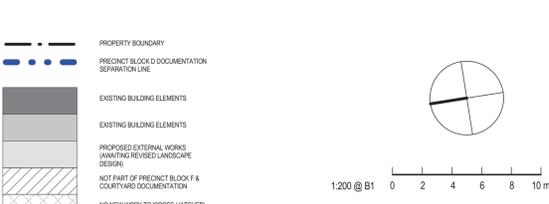

**architectus™**  
 Sydney Melbourne Auckland Brisbane Shanghai  
 Level 3/41 George Street Sydney NSW 2000  
 T (61 2) 8252 8400  
 F (61 2) 8252 8400  
 sydney@architectus.com.au  
 ABN 11 008 489 448

project: COFA Gateway  
 drawing: MAJOR CHANGES PLAN - LEVEL GROUND  
 checked: CA scale: 1:200 @ B1  
 drawn: JW project no: 100245.00  
 drawing no: 100245.00  
 issue: A6-02 A

8/2/2011 5:48:31 PM

