




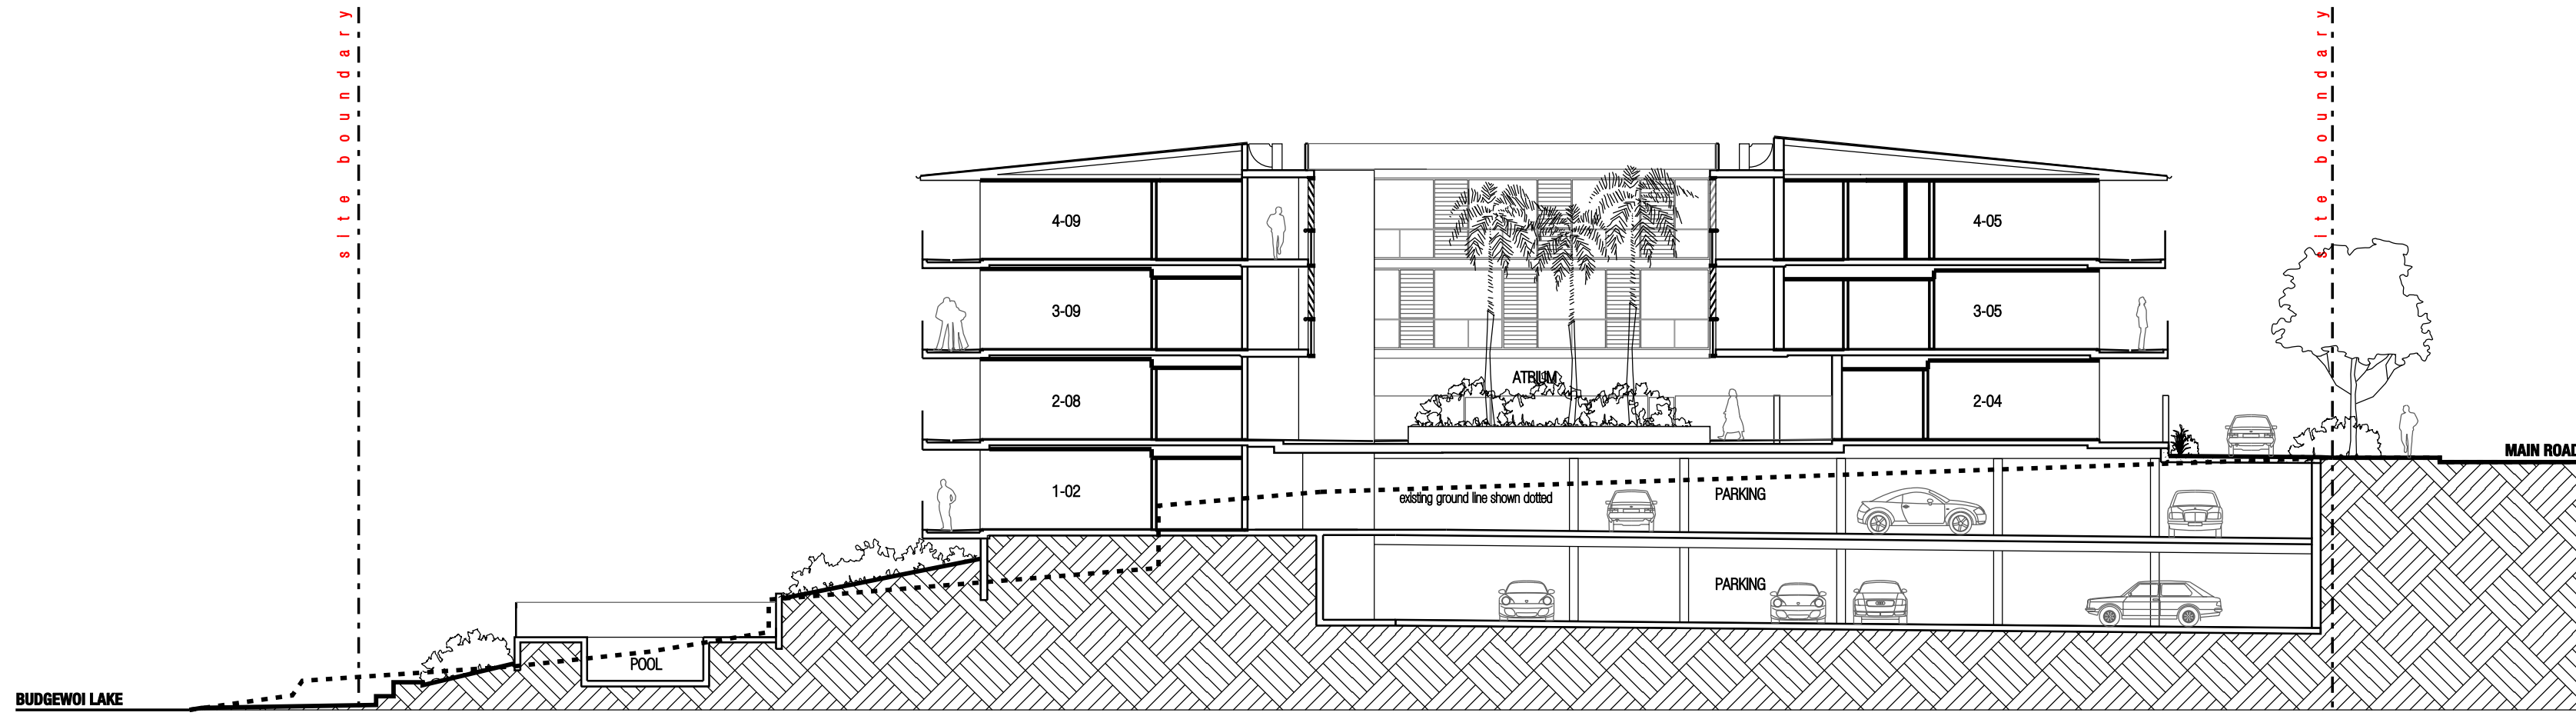


SECTION A

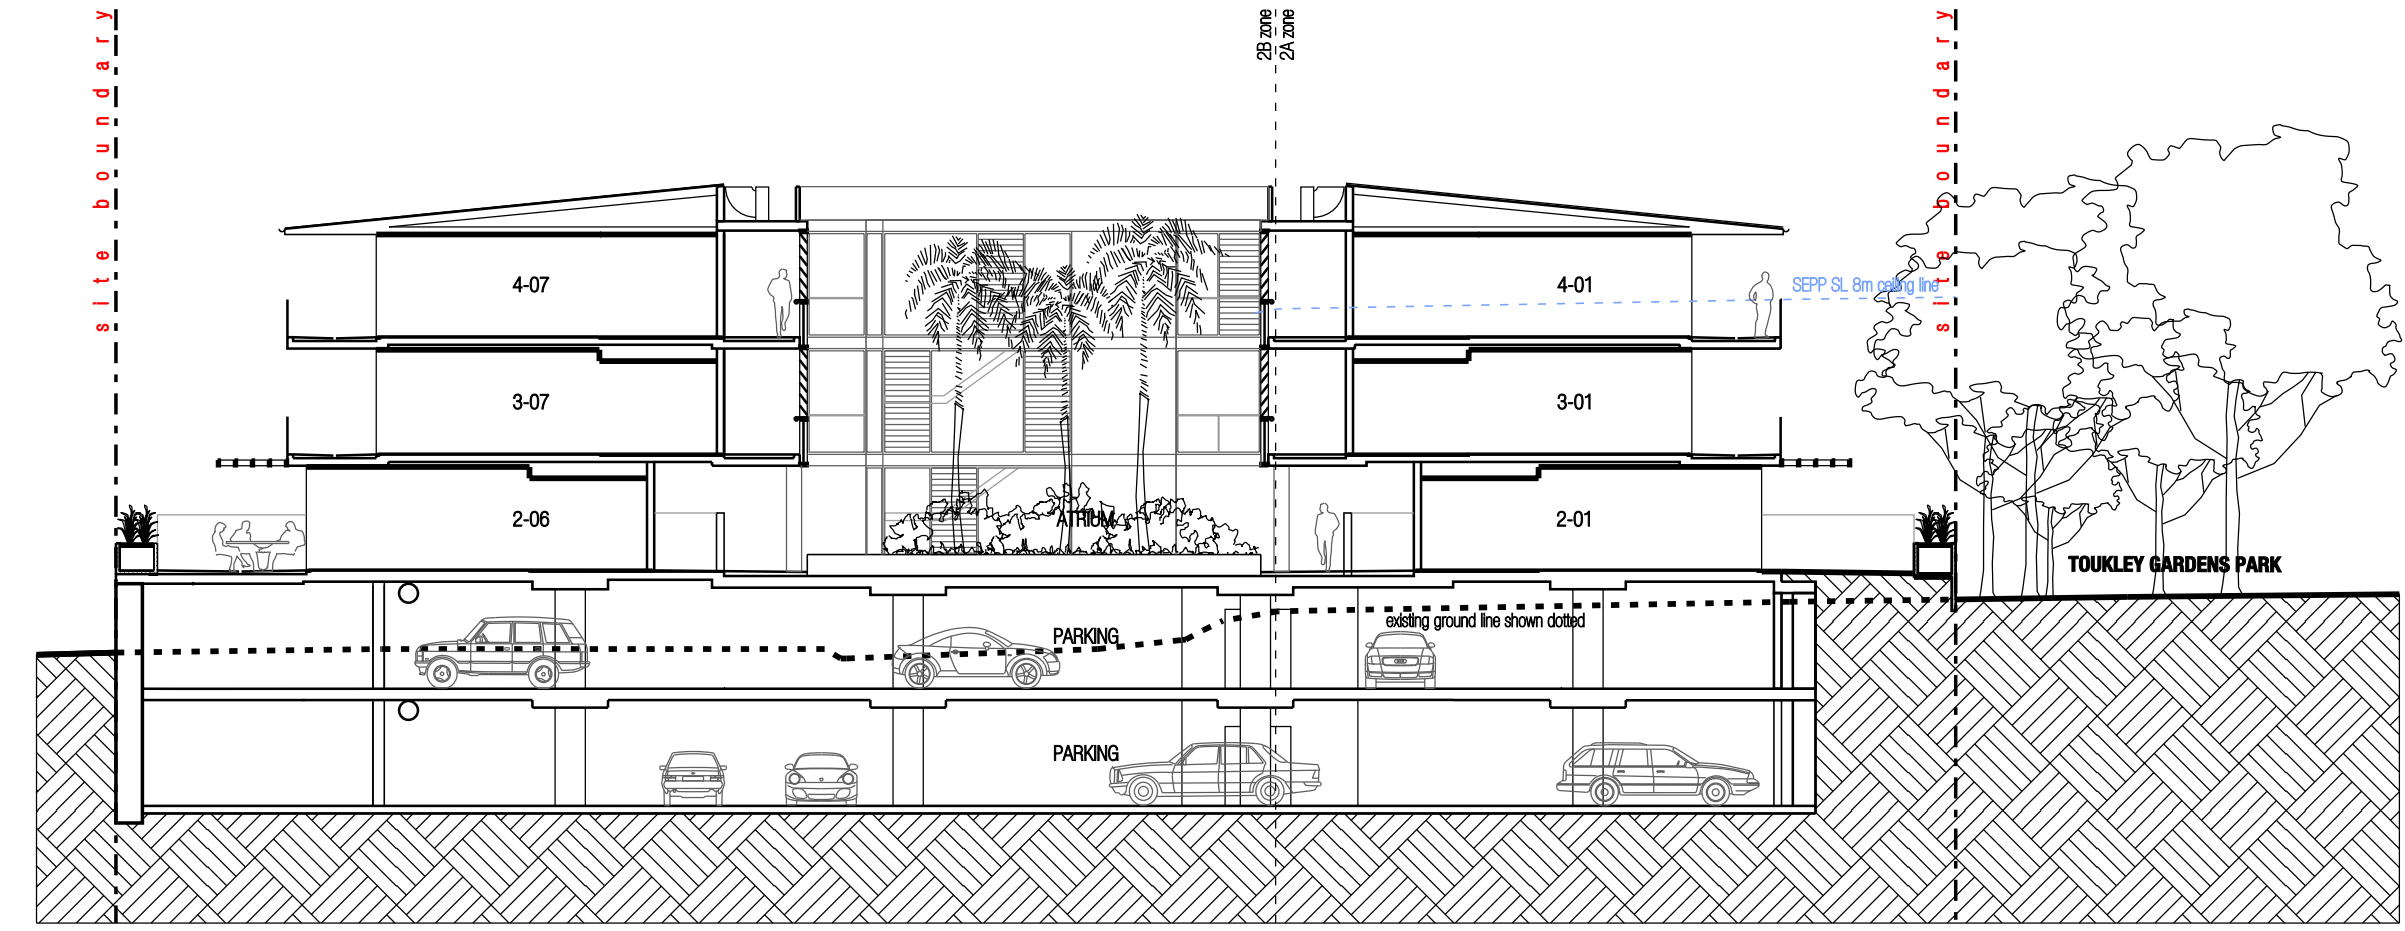

SECTION B

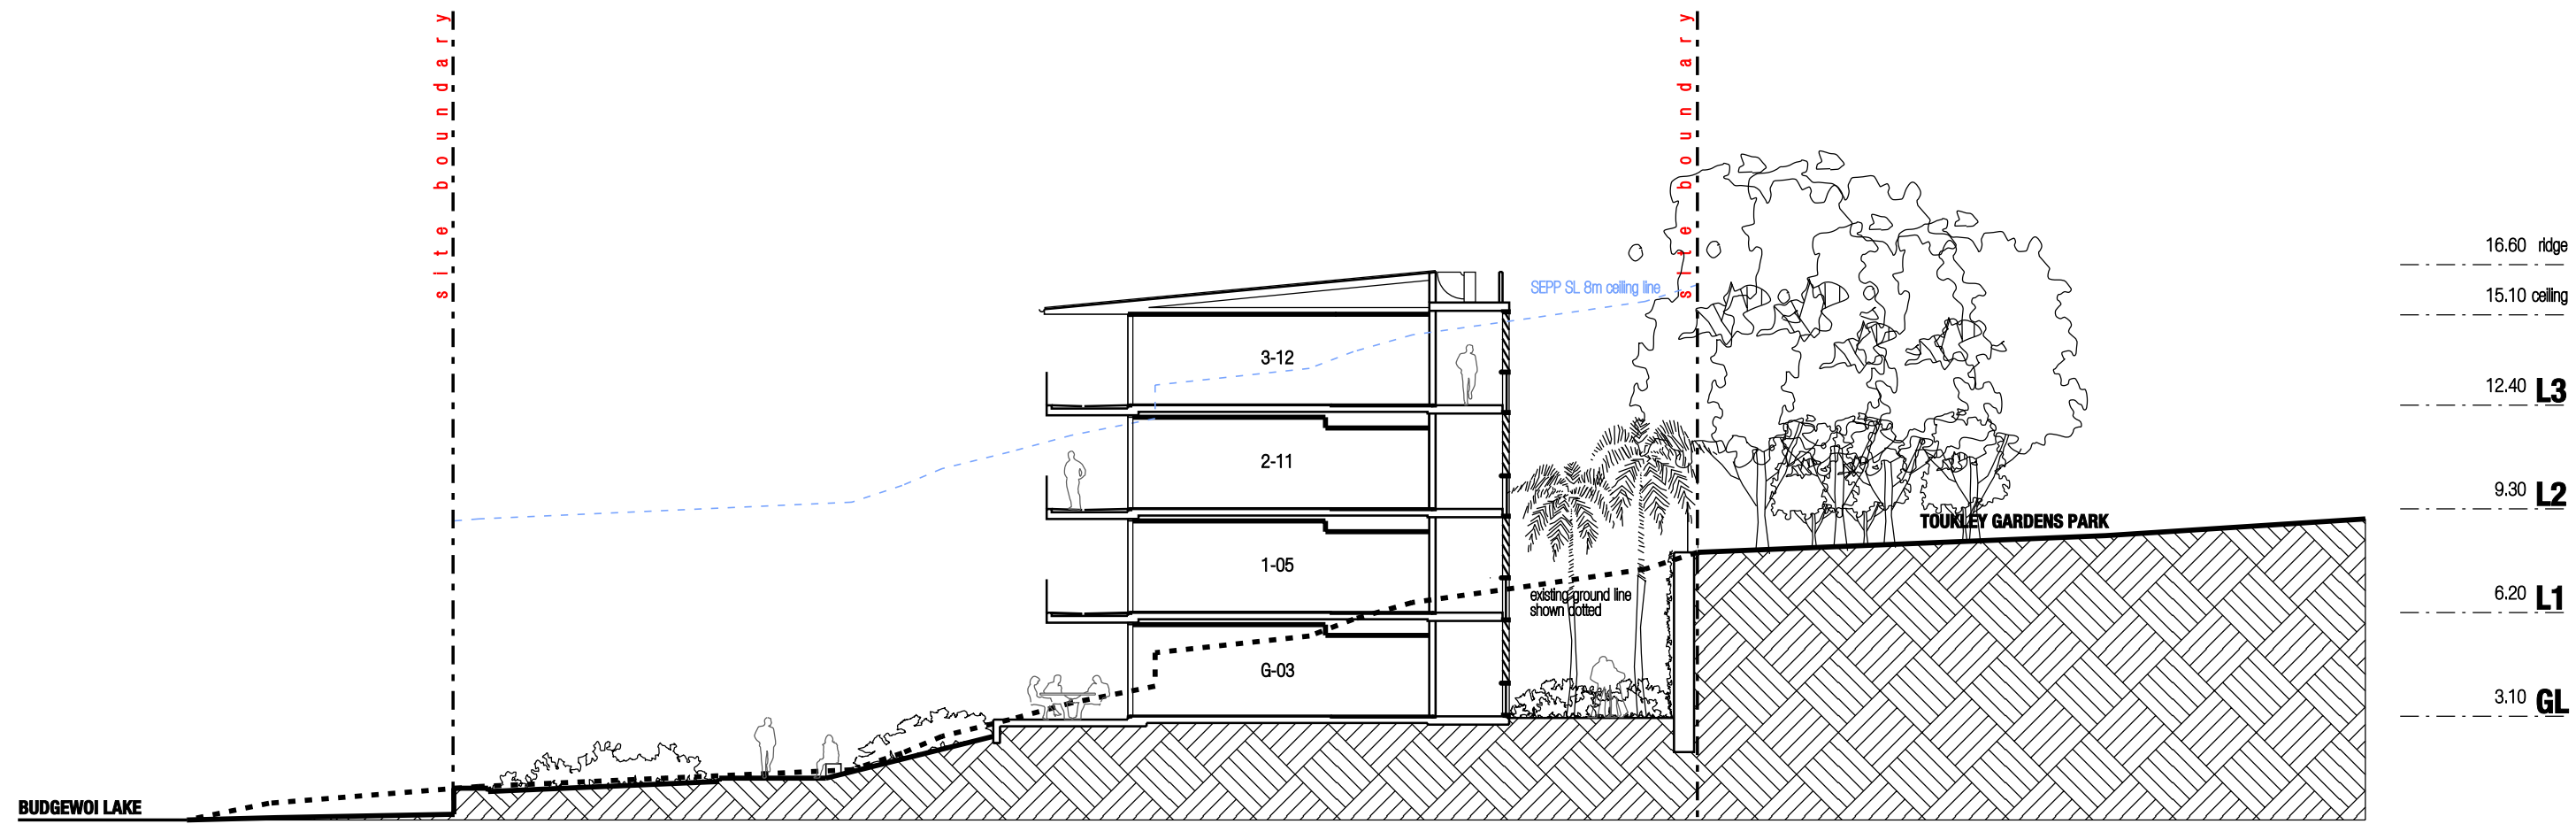


SECTION C

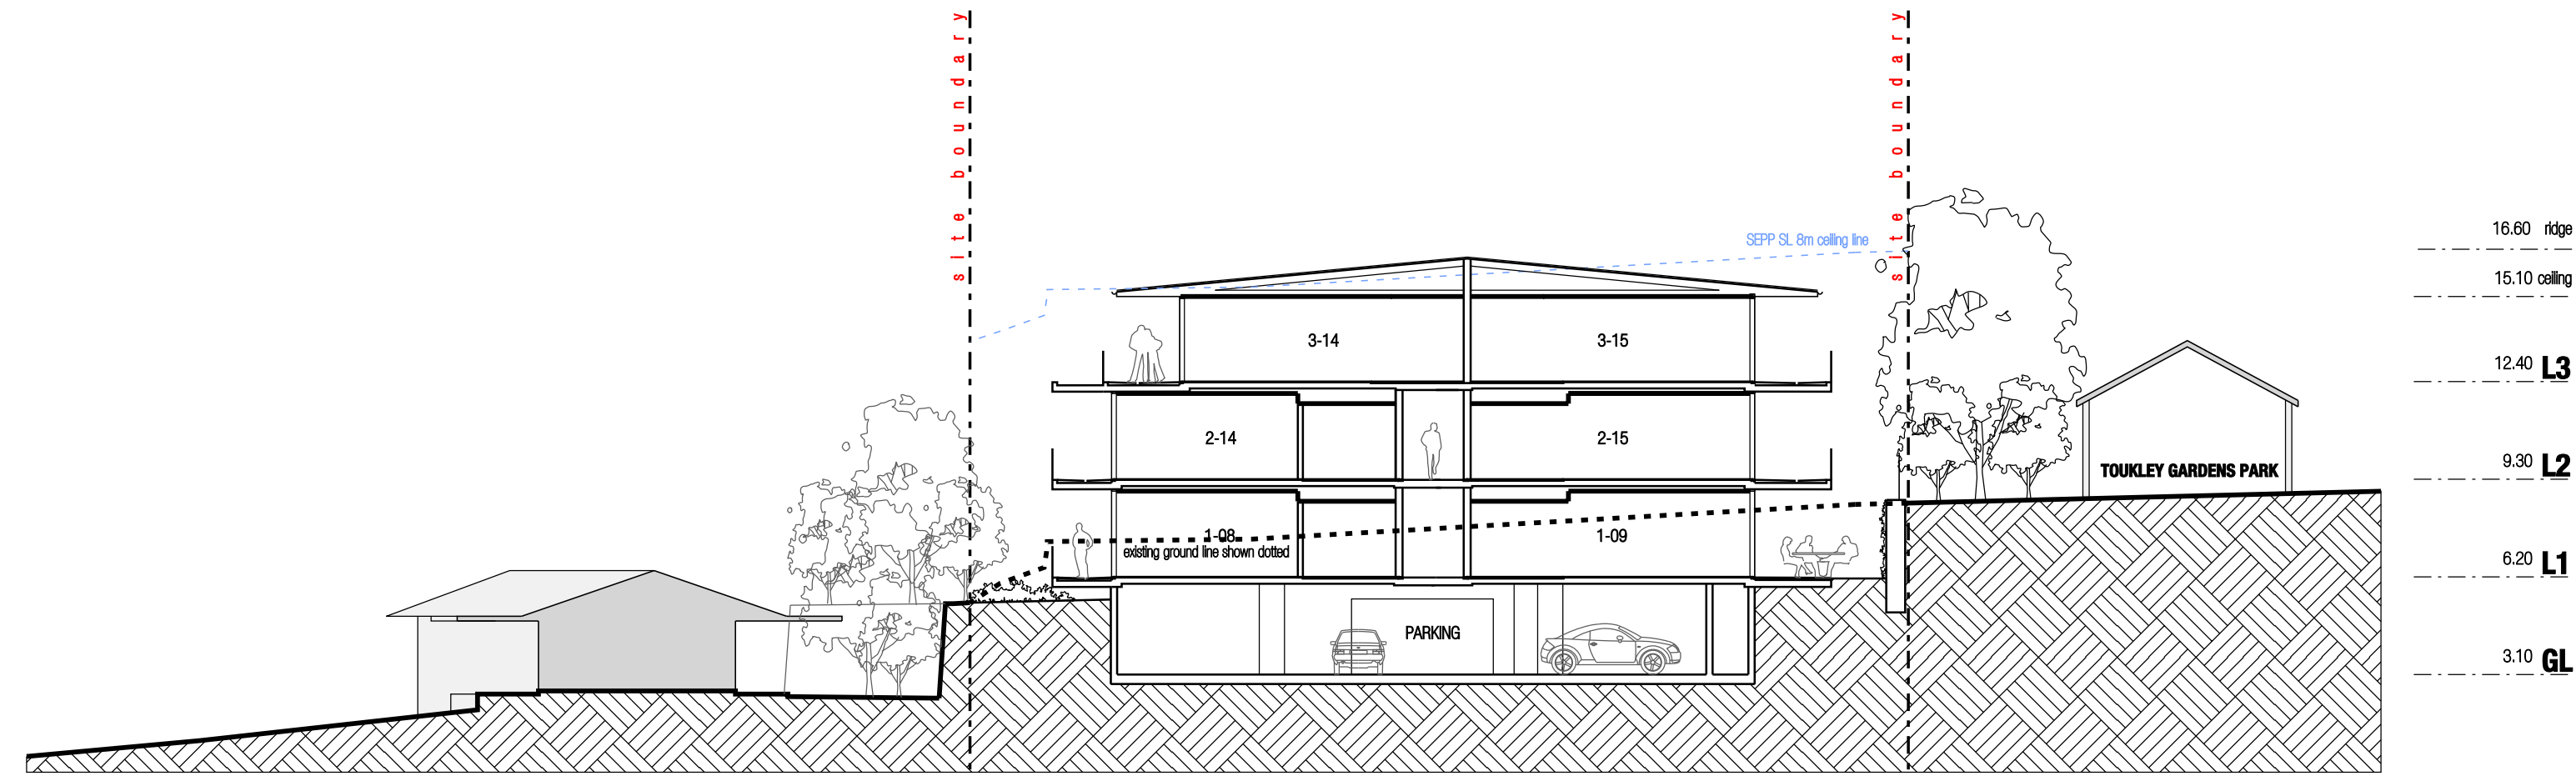


SECTION D


SECTION E

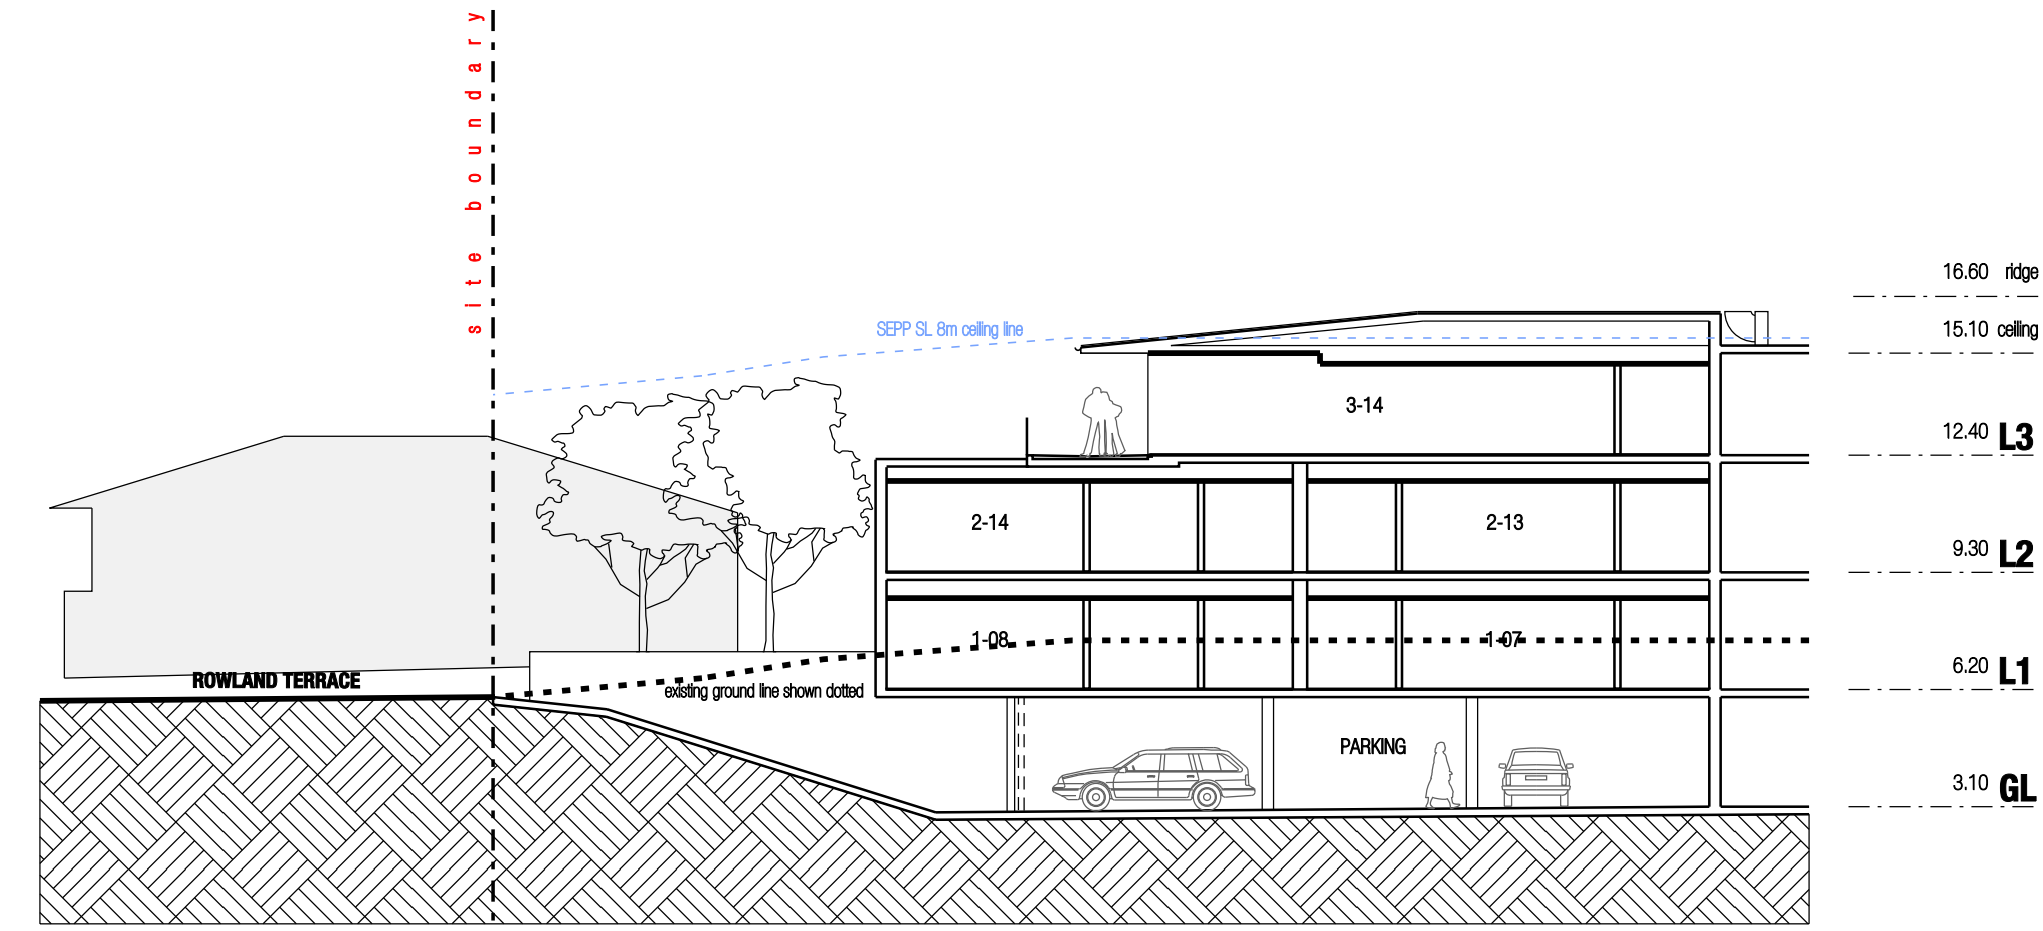


SECTION F

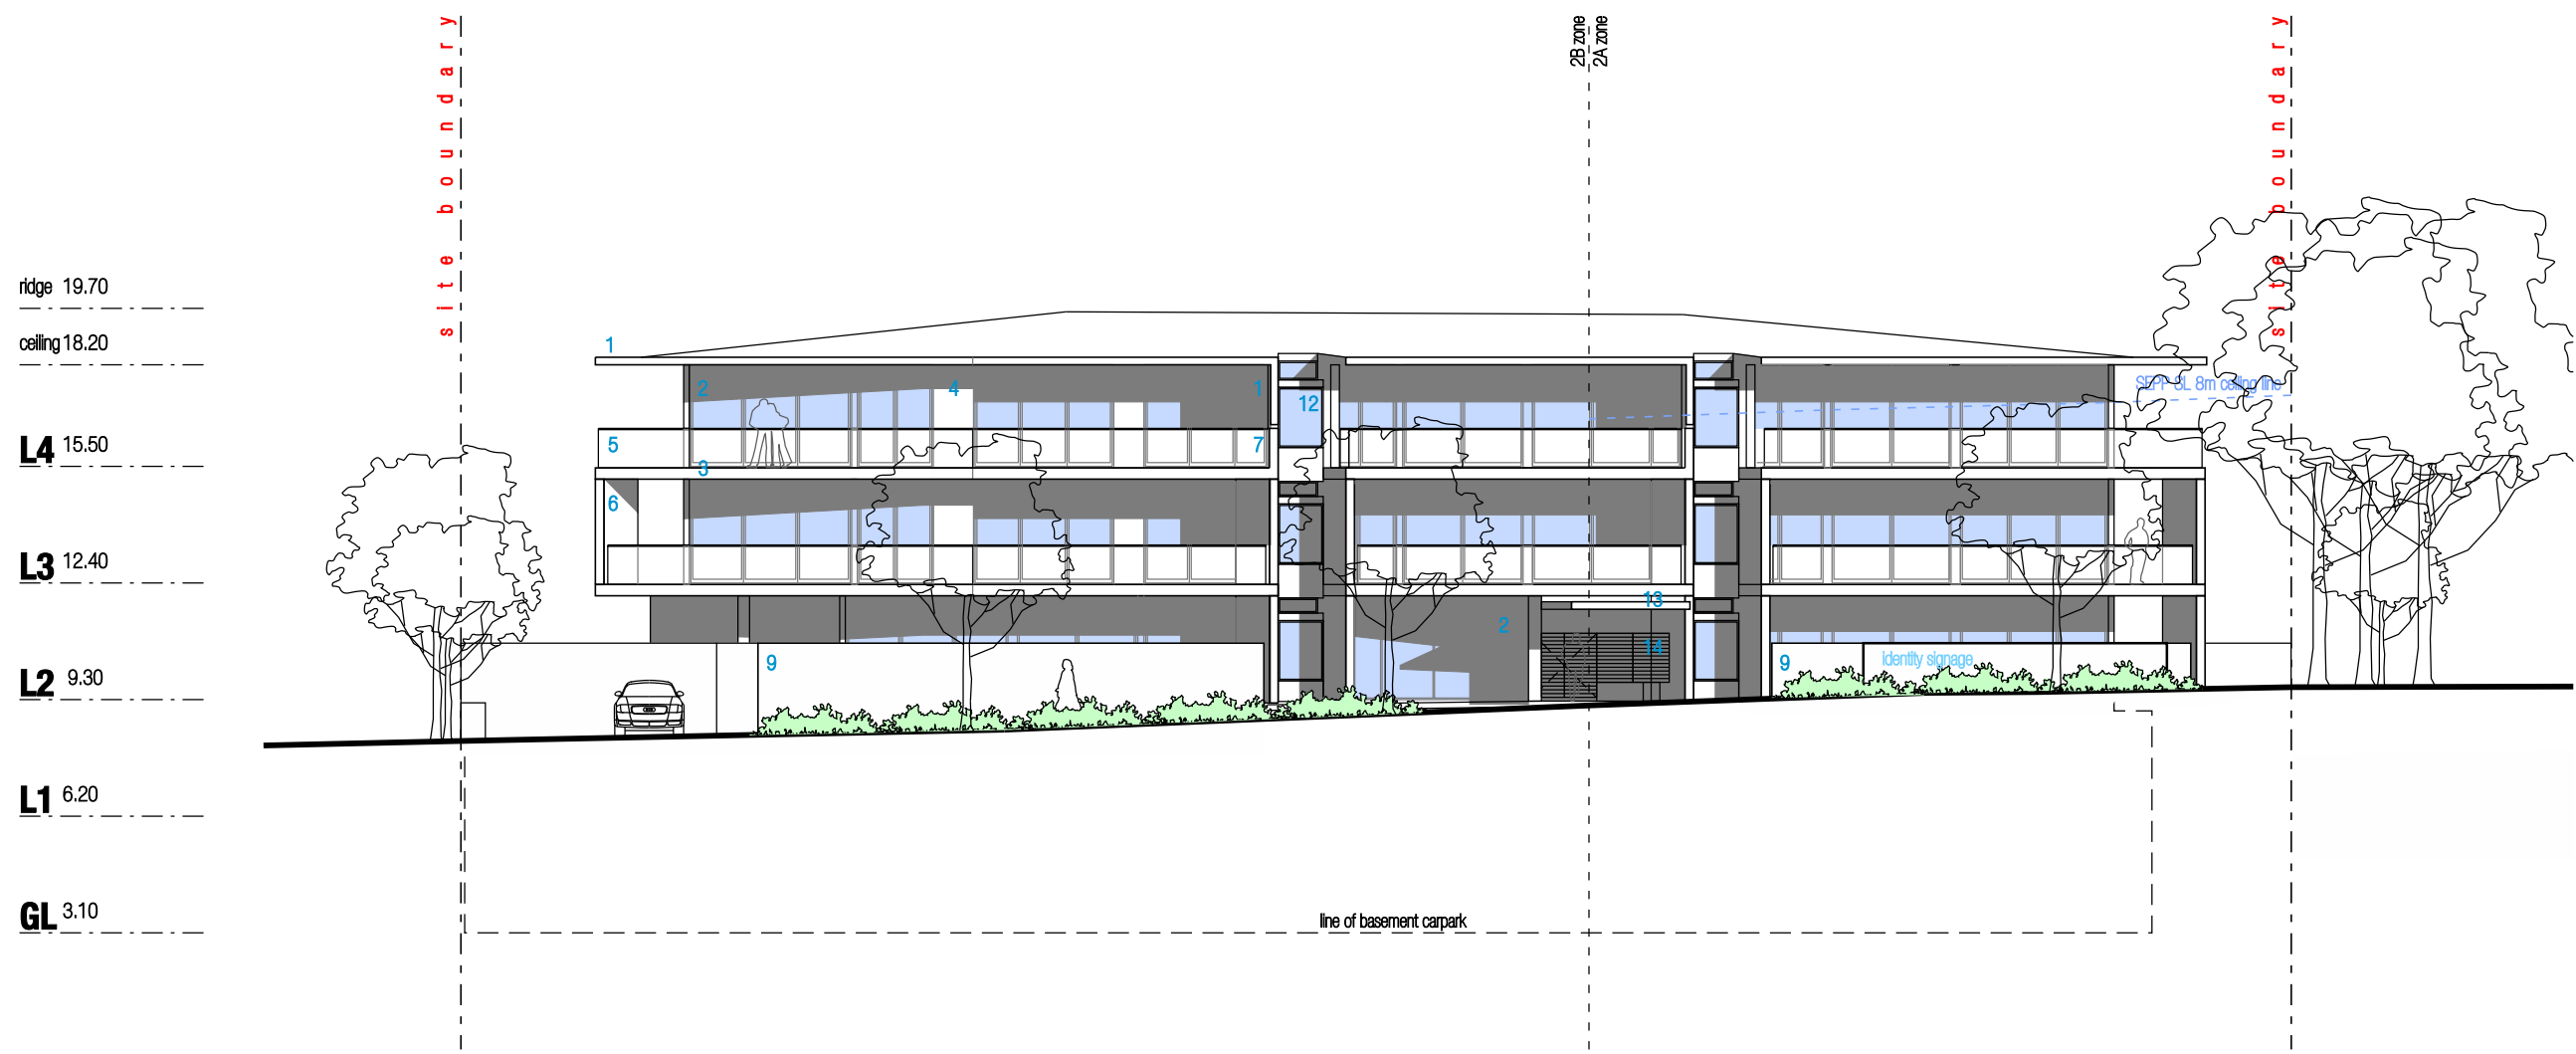


MAIN ROAD ELEVATION

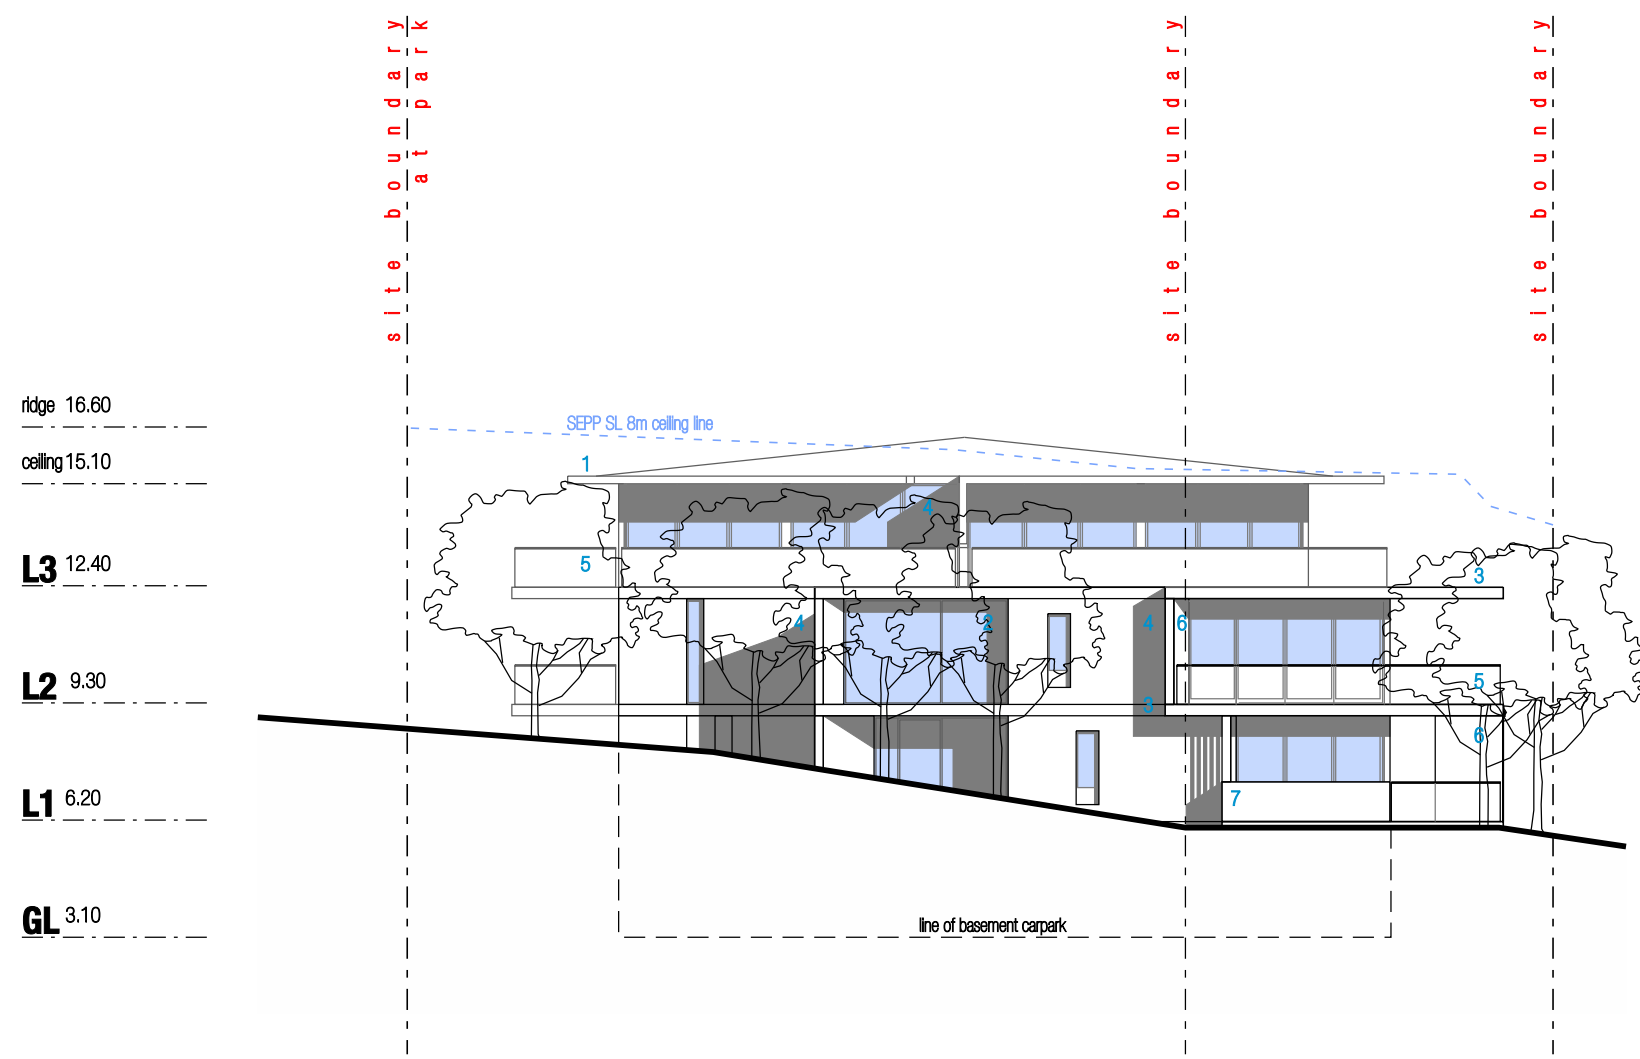

ROWLAND TERRACE ELEVATION

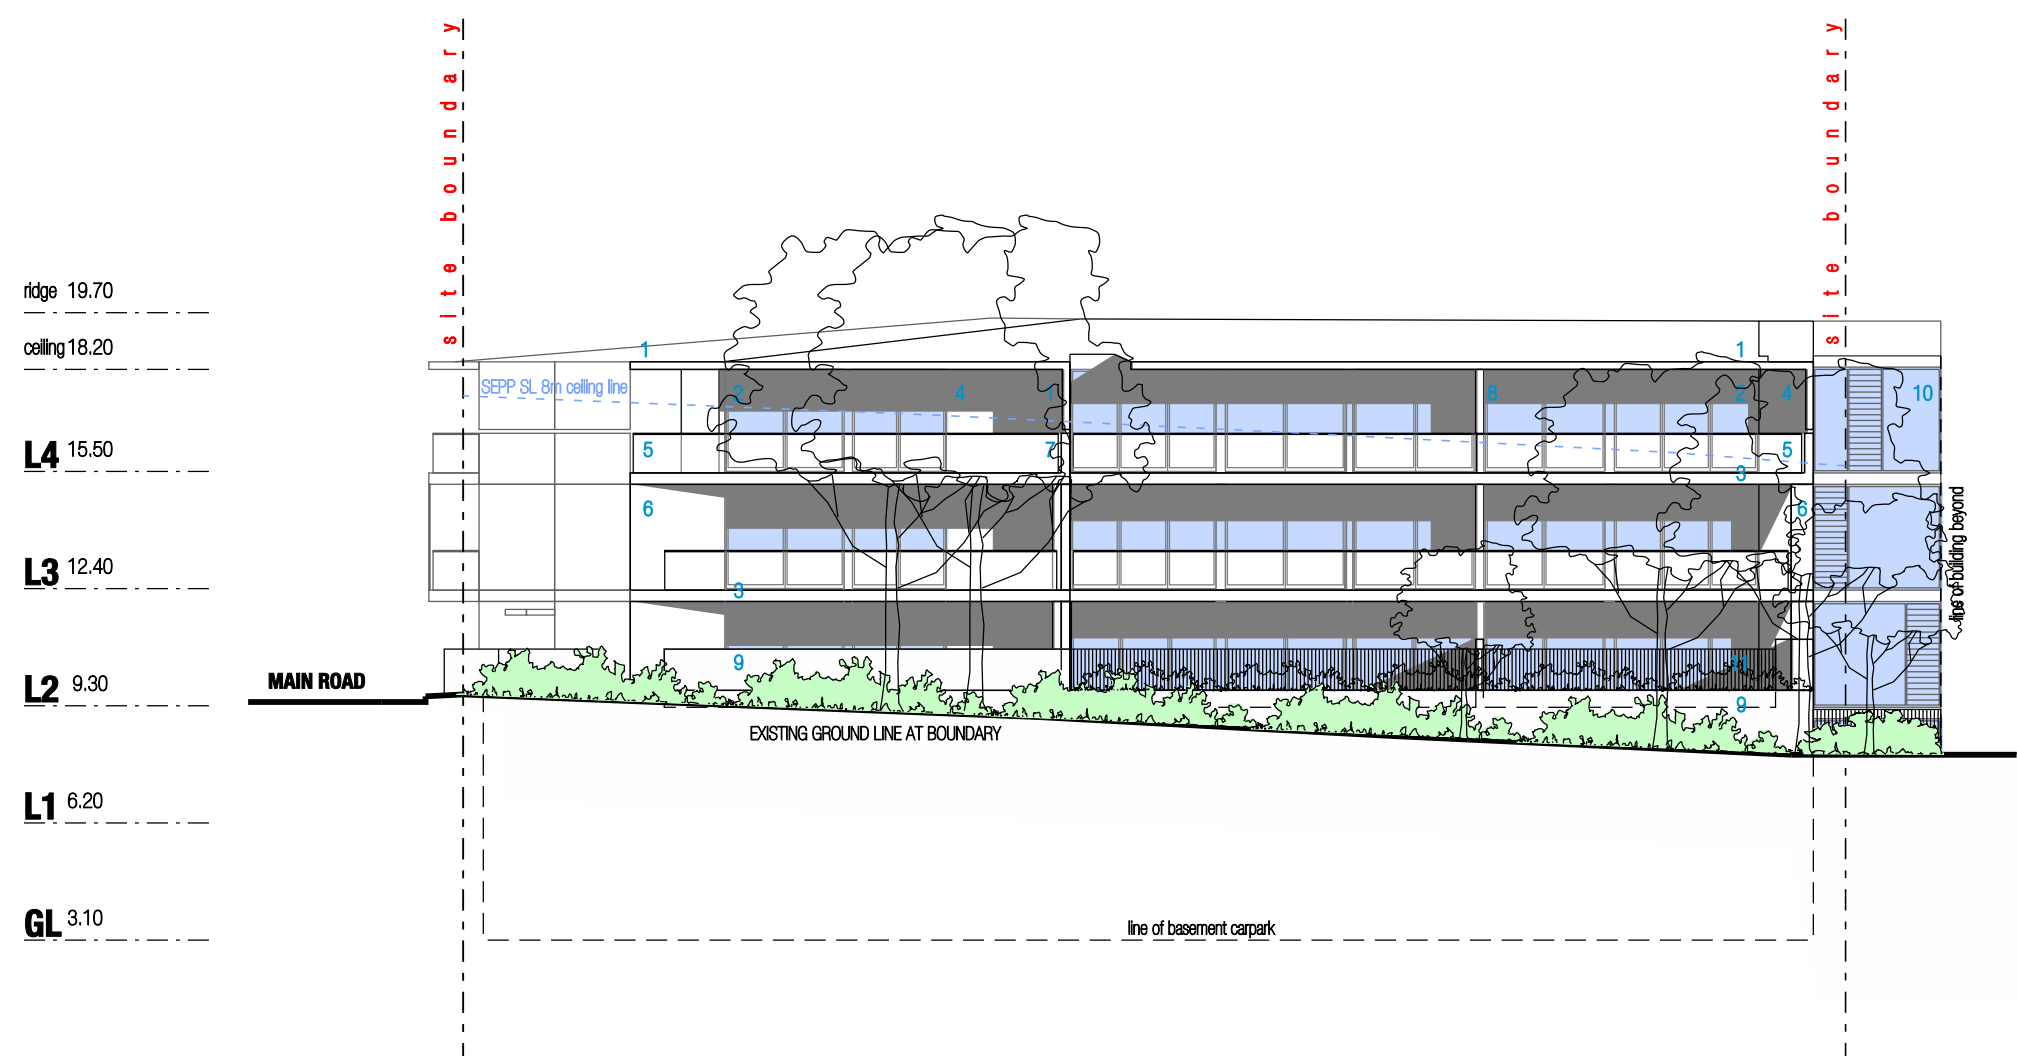

EAST ELEVATION FROM PARK

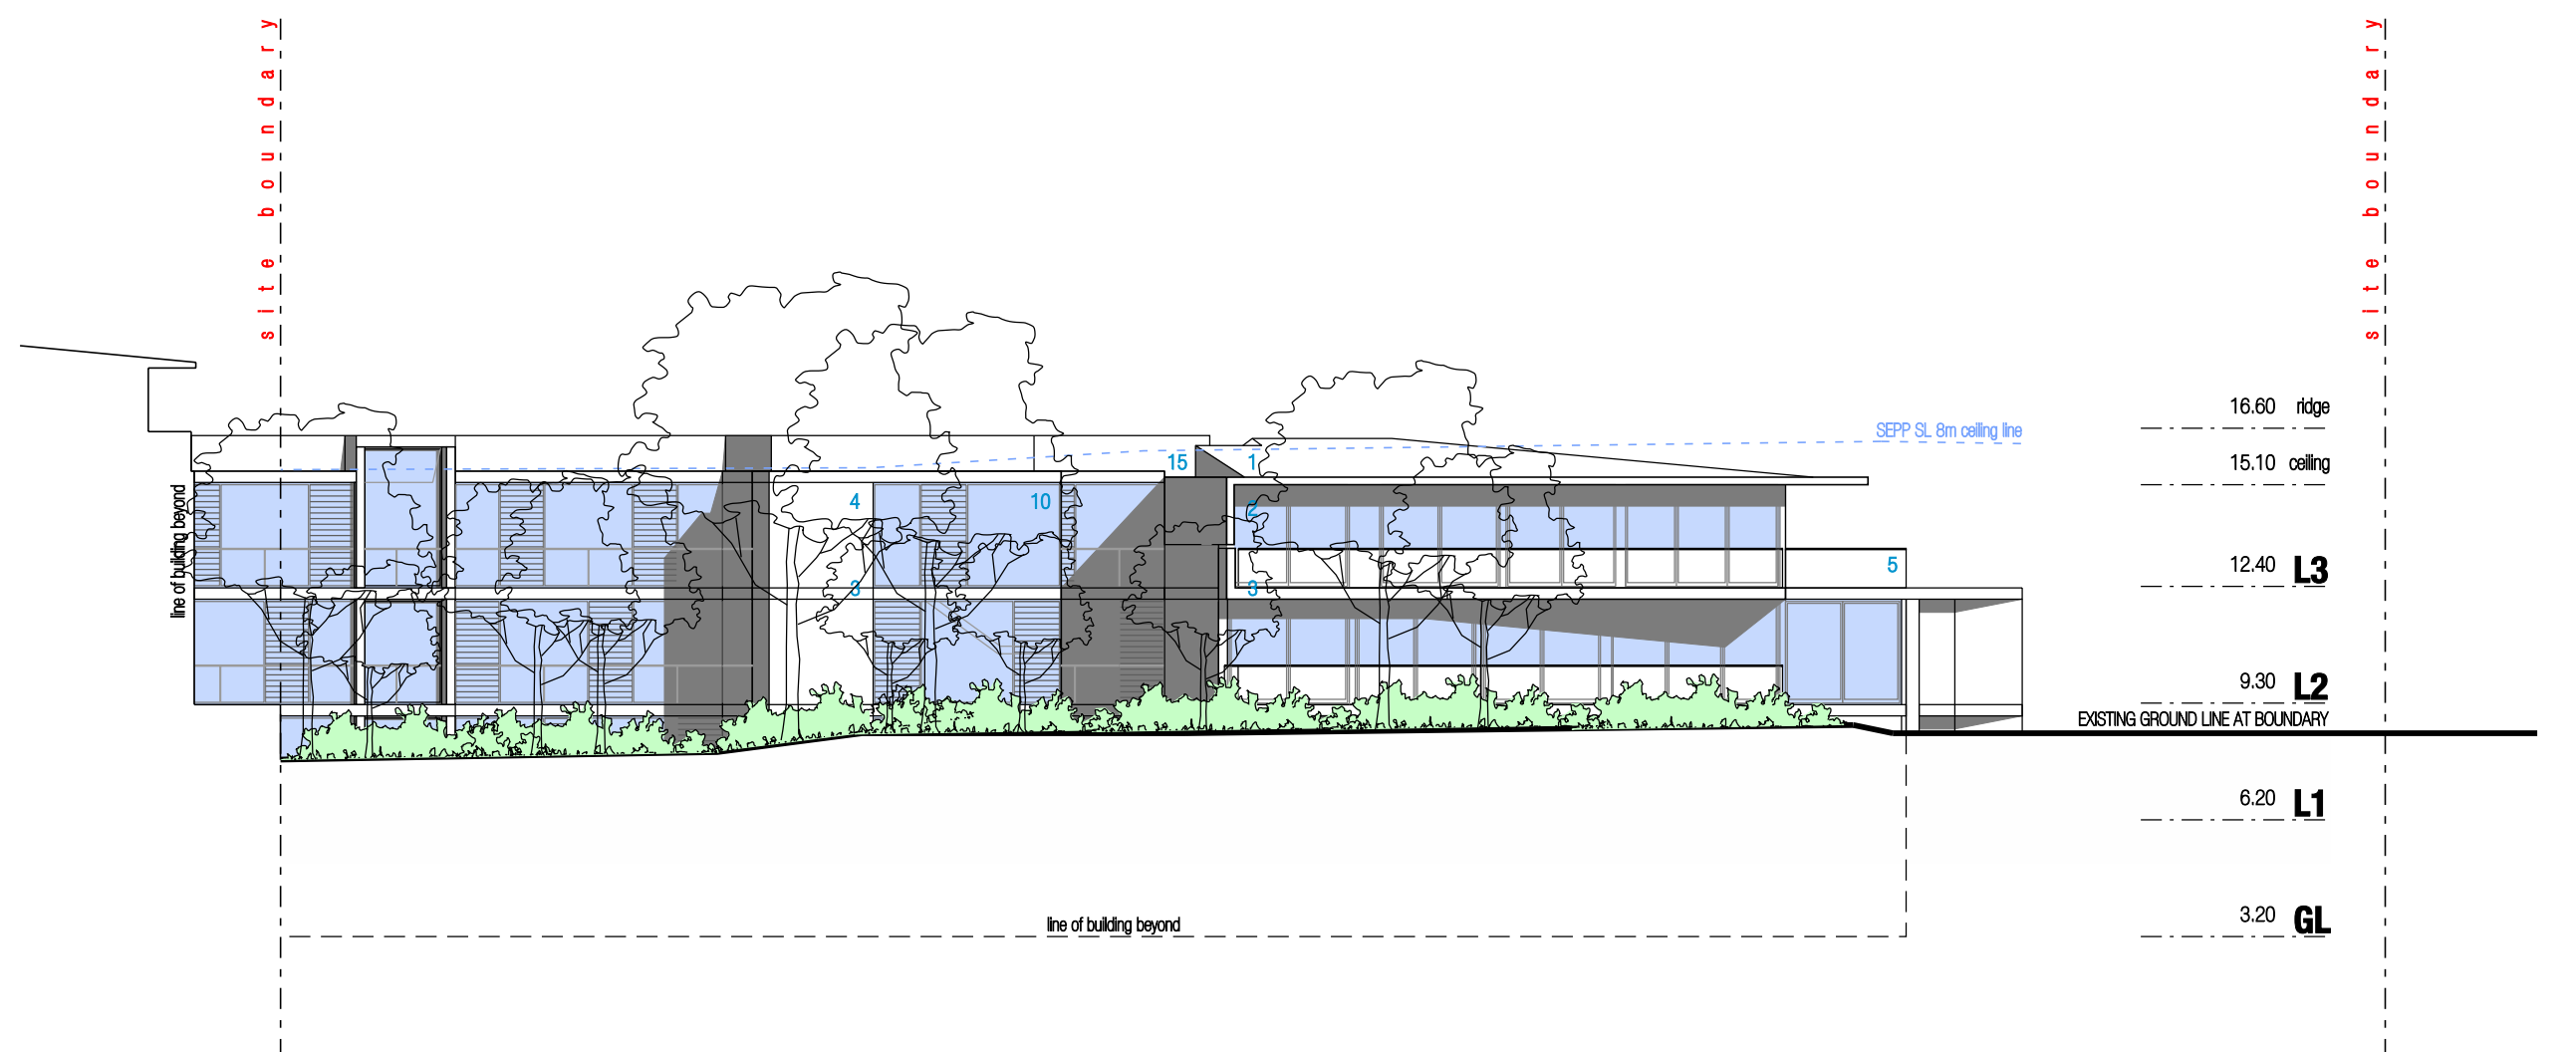


SOUTH ELEVATION FROM PARK

- legend
- | | | |
|--|--|--------------------------------|
| 1 metal deck roof | 7 upturn to balcony slab | 13 entry canopy |
| 2 full height glazing in aluminium frame | 8 privacy screen between units | 14 secure entry gate |
| 3 expressed slab edge | 9 masonry courtyard wall | 15 upturn for roof maintenance |
| 4 rendered masonry wall | 10 glazed facade with operable louvers | 16 glazed corridors beyond |
| 5 glazed balustrade to balcony | 11 visually permeable fence to courtyard | 17 stone retaining wall |
| 6 privacy blade to balcony | 12 glazed bay window boxes | 18 coastal heath landscaping |




WEST ELEVATION

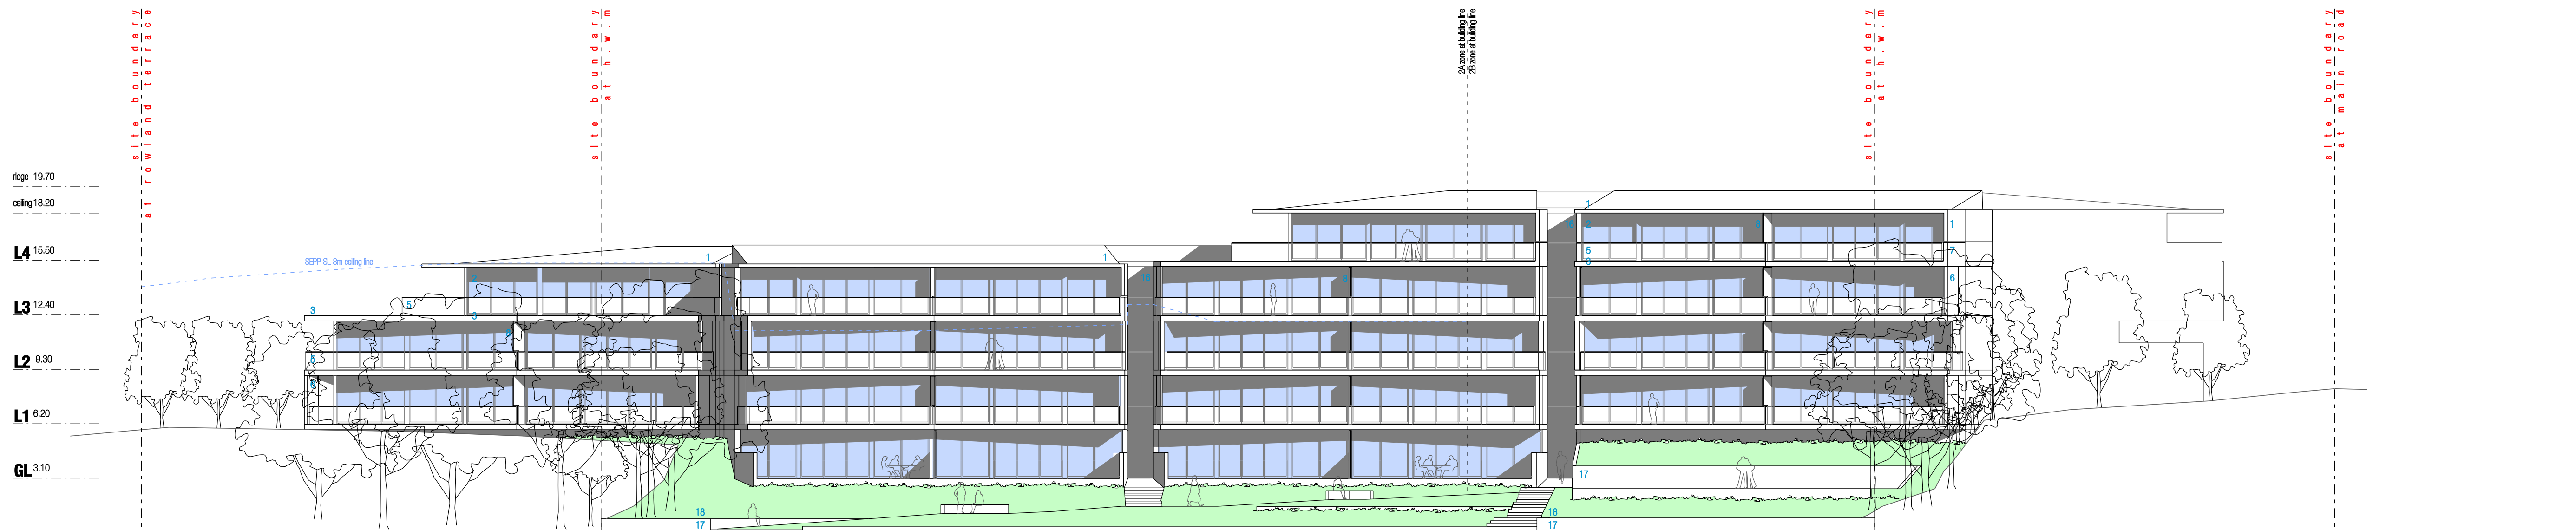


NORTH ELEVATION

- legend
- | | | |
|--|--|--------------------------------|
| 1 metal deck roof | 7 upturn to balcony slab | 13 entry canopy |
| 2 full height glazing in aluminium frame | 8 privacy screen between units | 14 secure entry gate |
| 3 expressed slab edge | 9 masonry courtyard wall | 15 upturn for roof maintenance |
| 4 rendered masonry wall | 10 glazed facade with operable louvers | 16 glazed corridors beyond |
| 5 glazed balustrade to balcony | 11 visually permeable fence to courtyard | 17 stone retaining wall |
| 6 privacy blade to balcony | 12 glazed bay window boxes | 18 coastal heath landscaping |


revision A	date 13.05.09	description ISSUED FOR ENVIRONMENTAL ASSESSMENT	by JG	verification checked by approved by	initial JG DS	signature 	date 15.05.09 15.05.09	Anchor/Mortlock/Woolley	Suite C3.18, Level 3, 22-36 Mountain Street, Ultimo NSW 2007, Australia T + 61 2 9280 2445 F + 61 2 9280 2446 E amw@amwarchitects.com.au Nominated Architects: Dale Owen Cert. No. 25116 Phil Daigant Cert. No. 5174	project TOUKLEY SENIORS LIVING 222 MAIN ROAD, TOUKLEY	client RUSTRUM PTY LTD	drawing ELEVATIONS	scale 1:2000BA1 drawn by JG/DJ project no 0809	0 2 4 10	drawing no EA-401	revision A
---------------	------------------	--	----------	---	---------------------	---------------	------------------------------	-------------------------	--	---	---------------------------	------------------------------	--	----------	-----------------------------	----------------------

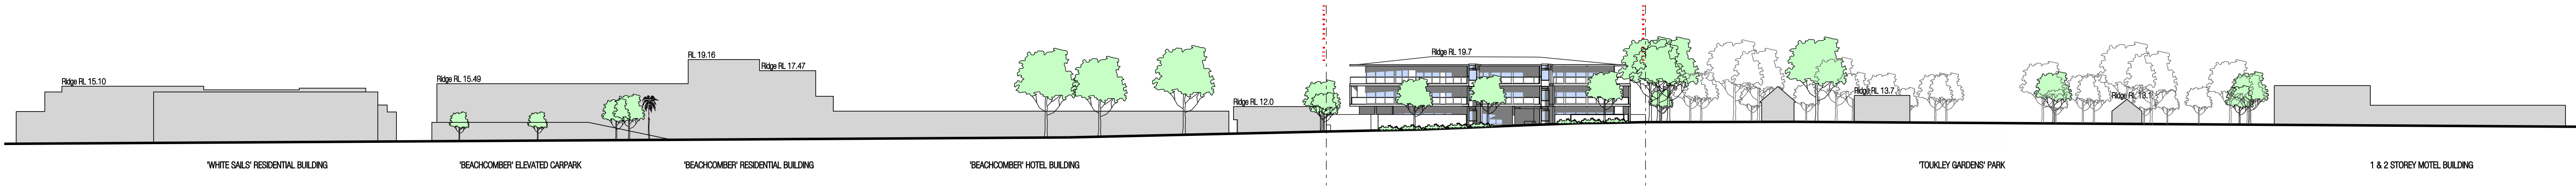

ELEVATION ALONG MAIN ROAD

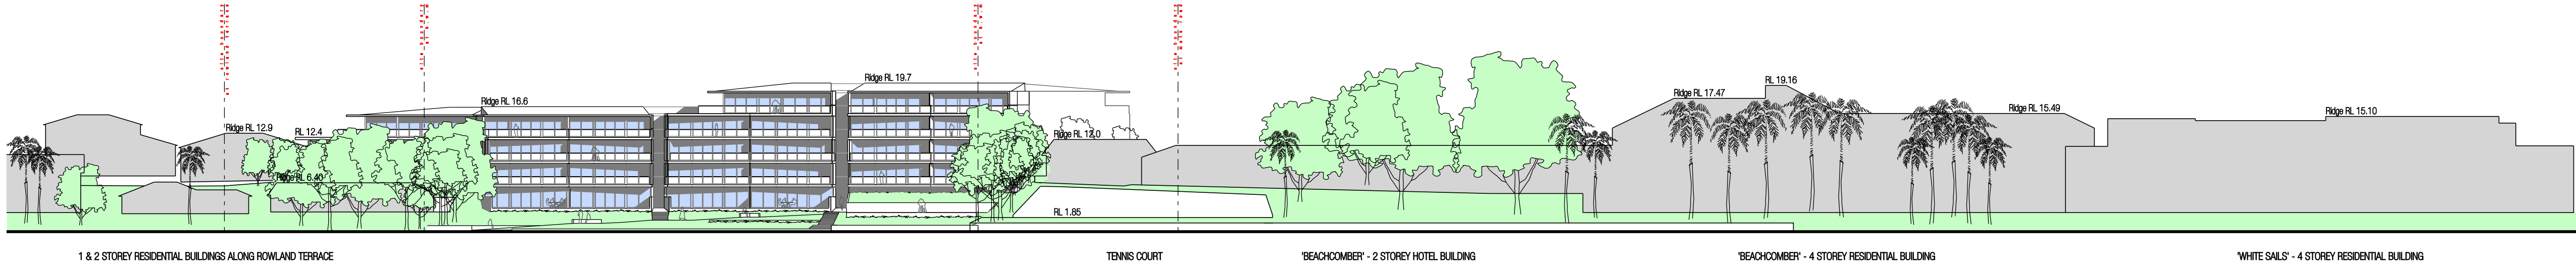

ELEVATION FROM LAKE

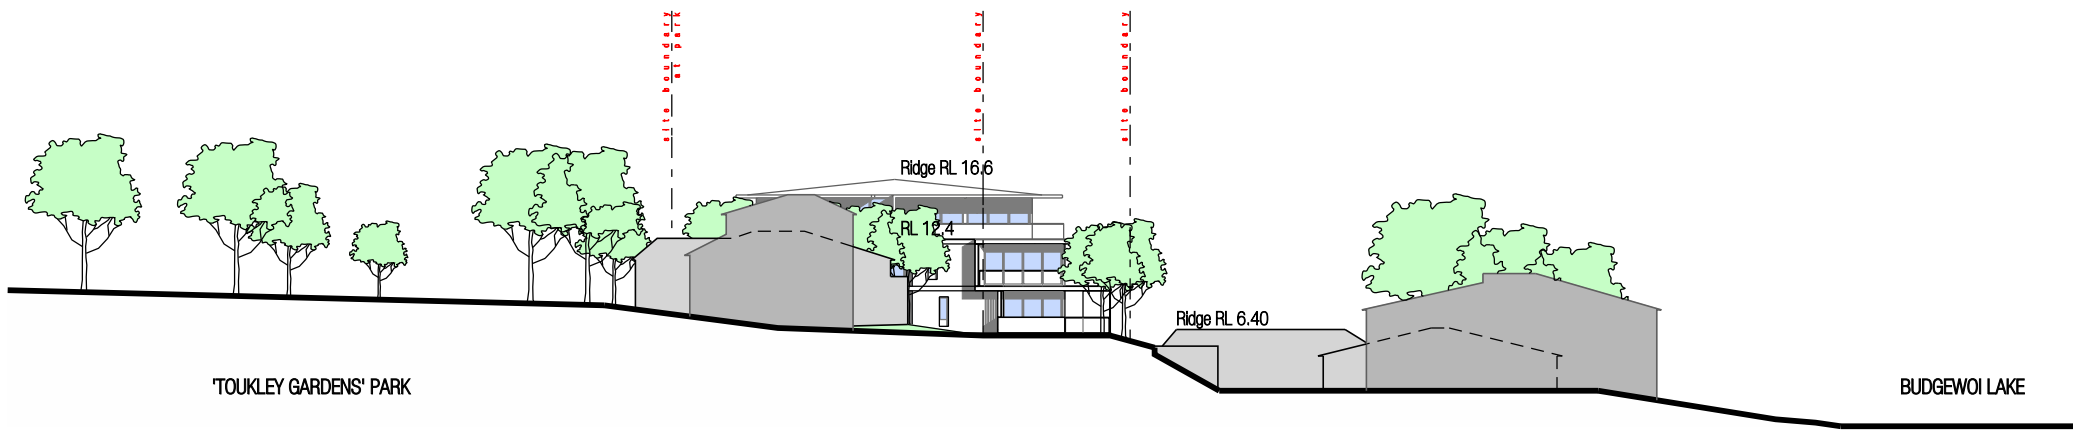

ELEVATION FROM ROWLAND TERRACE



revision A	date 13.05.09	description ISSUED FOR ENVIRONMENTAL ASSESSMENT	by JG	verification checked by JG	initial JG	signature 	date 15.05.09	Anchor/Mortlock/Woolley Suite C3.16, Level 3, 22-36 Mountain Street, Ultimo NSW 2007, Australia T + 61 2 9280 2445 F + 61 2 9280 2446 E arnw@arnwarchitects.com.au Nominated Architects: Dale Swan Cert. No. 3316 Phil Baigent Cert. No. 6174	project TOUKLEY SENIORS LIVING 222 MAIN ROAD, TOUKLEY	client RUSTRUM PTY LTD	drawing SHADOW DIAGRAMS  scale 1:500@A1 drawn by JG/DJ project no 0809 drawing no EA-600 revision A
			approved by DS		DS	15.05.09					

