


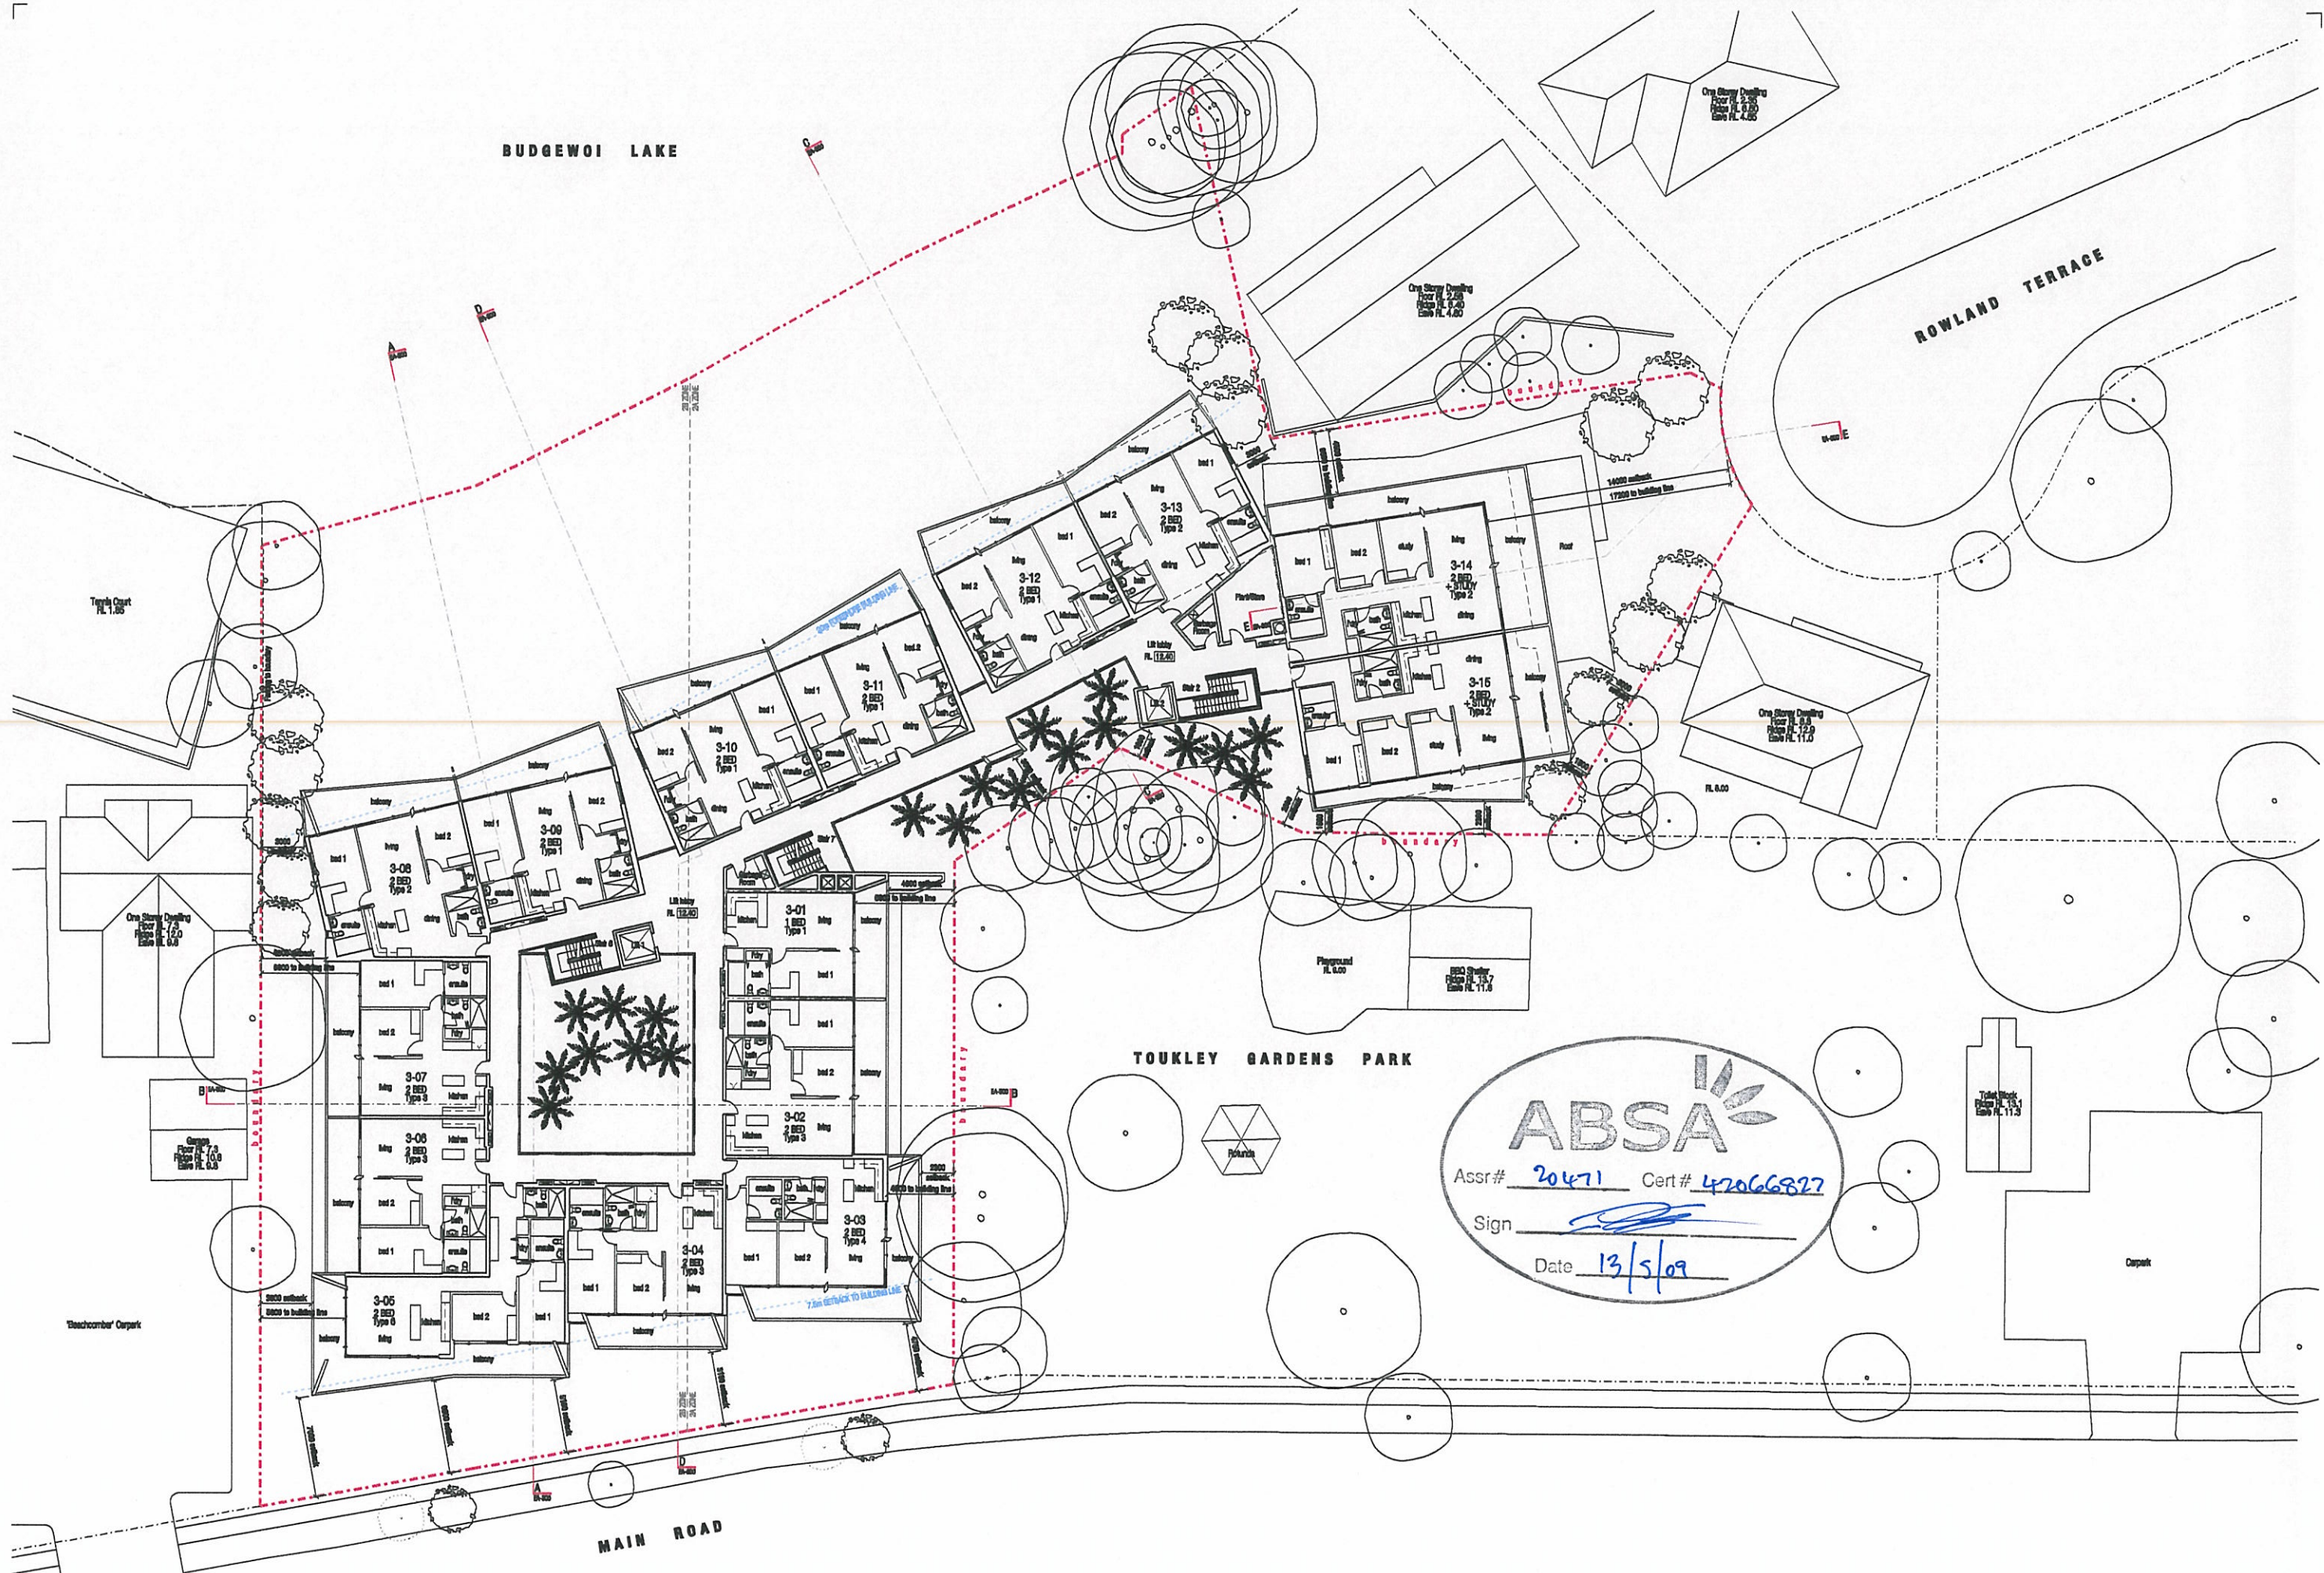



ABSA
 Assr# 20471 Cert# 47066827
 Sign [Signature]
 Date 13/5/09

revision A	date 15.05.09	description ISSUED FOR CONSTRUCTION, APPROVED	by JH	checked approved by	date 15.05.09	signature [Signature]	date 15.05.09	project TOUKLEY SENIORS LIVING 222 MAIN ROAD, TOUKLEY RUSTRUM PTY LTD	client RUSTRUM PTY LTD	drawing LEVEL 3 PLAN	scale 1:2000 (1:1000 for 100m)	0 2 4 10	project no 0800	drawing no EA-103	revision A
---------------	------------------	--	----------	------------------------	------------------	--------------------------	------------------	--	---------------------------	-------------------------	-----------------------------------	----------	--------------------	----------------------	---------------


Anchor Architecture Pty Ltd

Units 3-01, Level 3, 20-22 Main Road, Toukley NSW 2263, Australia
 T: 02 9399 3444 F: 02 9399 3440 E: info@anchorarch.com.au
 Environmental Protection: Data Sheet: Cert. No. 2076, PIR Subject: Cert. No. 9174

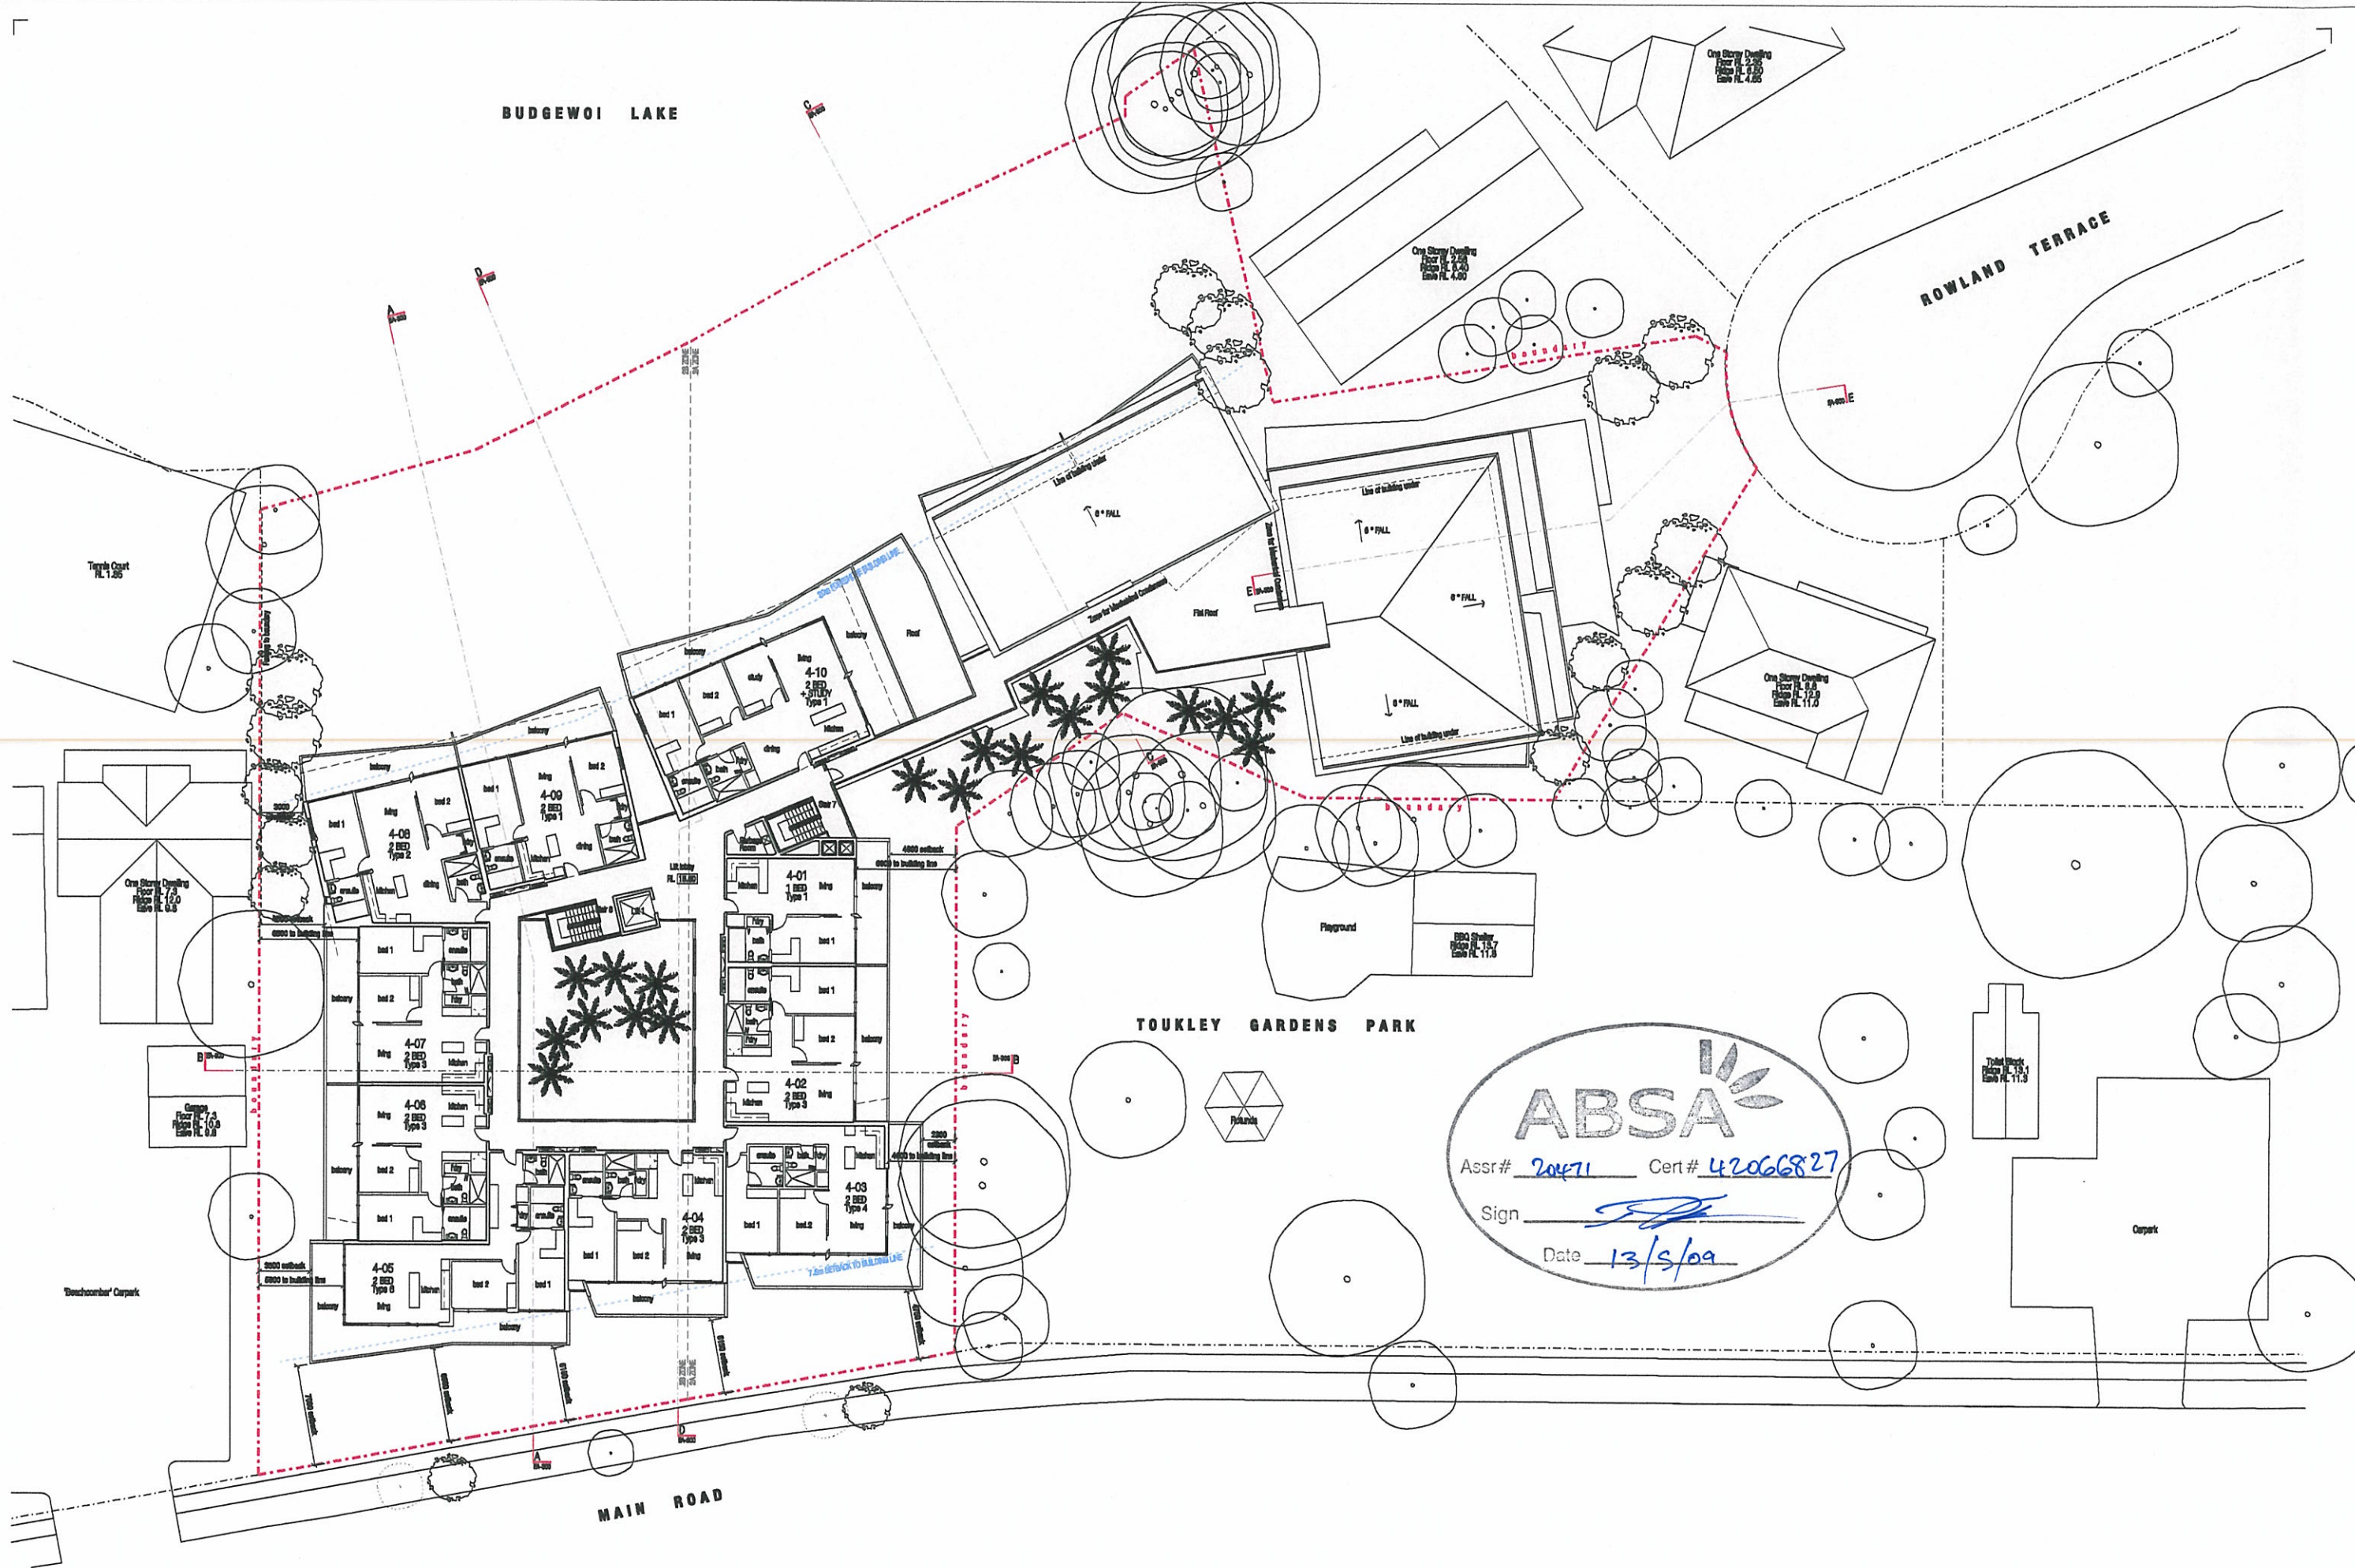


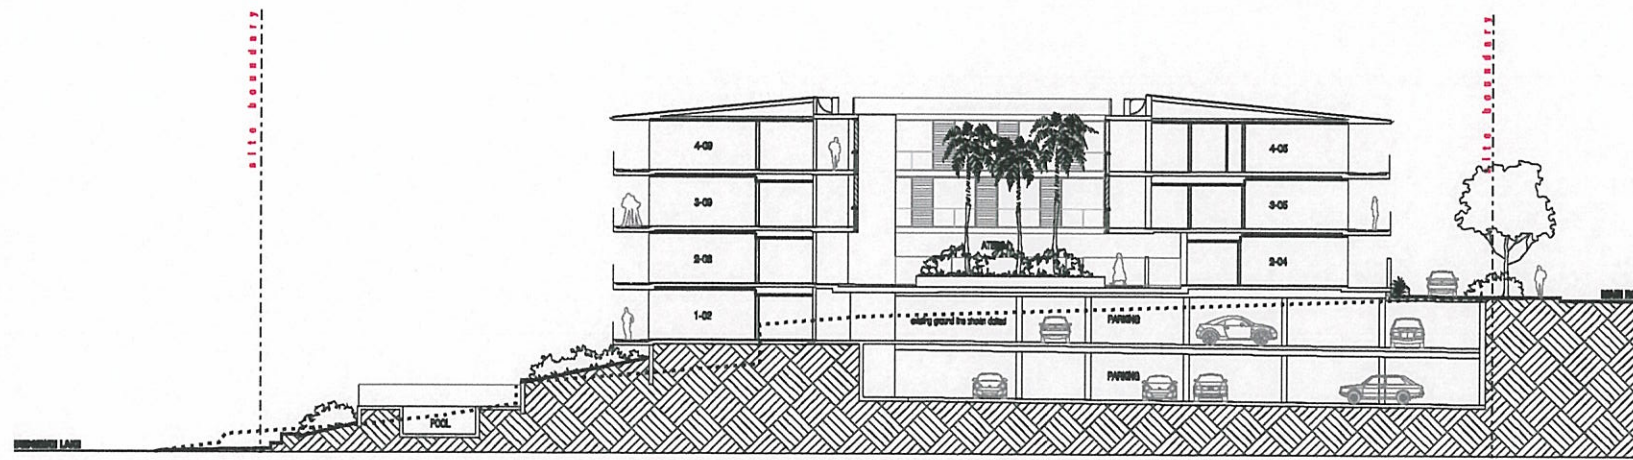


SECTION A

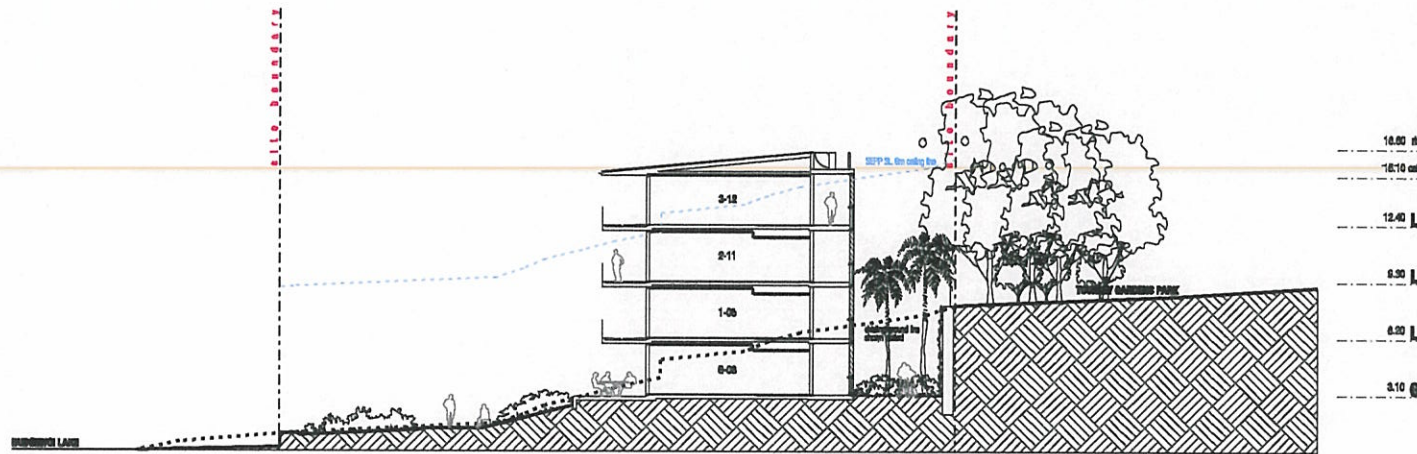


SECTION C

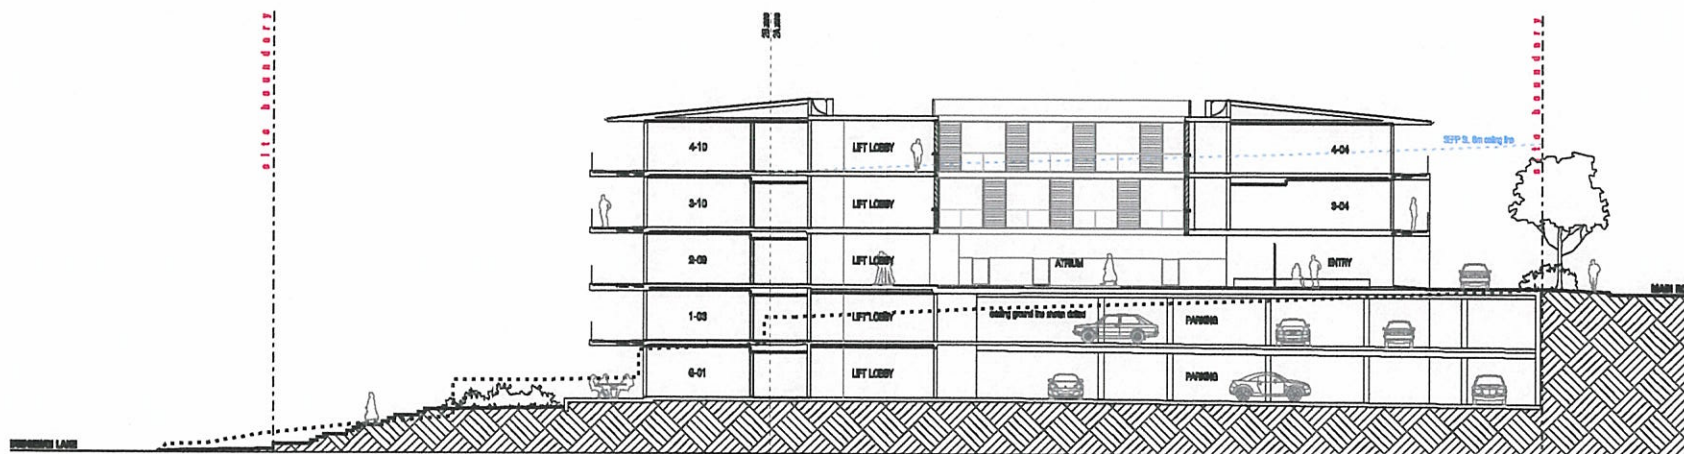

SECTION D

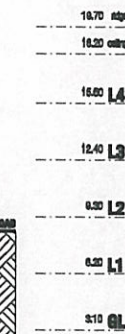

SECTION E

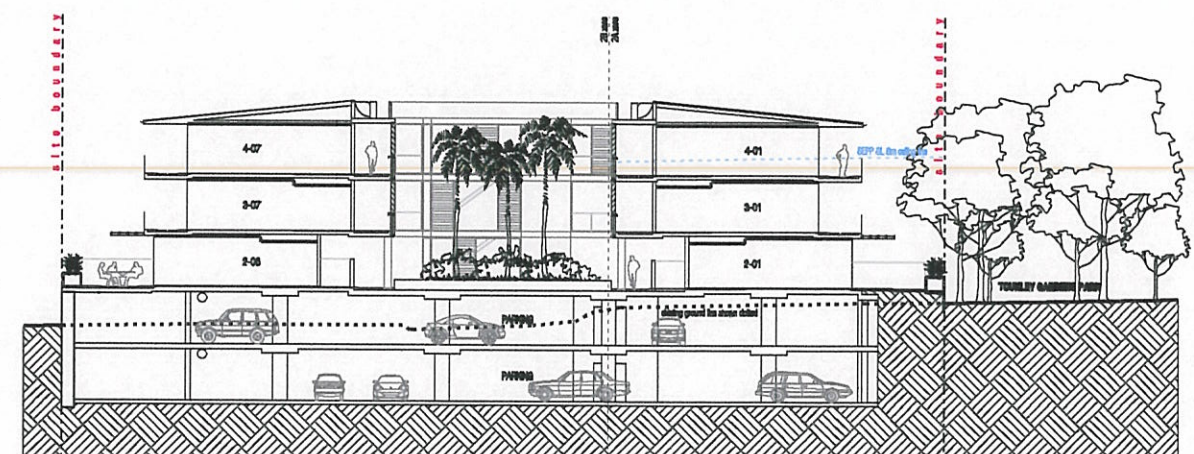



SECTION B




revision	date	description	by	checked by	approved by	initials	signature	date	project	client	drawing no	revision
A	15.05.09	ISSUED FOR CONSTRUCTION / APPROVED	JL				<i>Paul Smith</i>	15.05.09	TOWLEY SENIORS LIVING 222 MAIN ROAD, TOWLEY	RUSTRUM PTY LTD	0809	EA-300 A

 

revision A	date 13.05.09	description BUILT FOR CONSTRUCTION ASSEMBLY	by JA	verification checked by approved by	initial JA DB	signature  PAUL SMITH	date 15.05.09 15.05.09		Suite 10, Level 5, 55-59 Macarthur Street, Ultimo NSW 2007, Australia T + 61 2 9330 2448 F + 61 2 9330 2448 E enquiries@anchorbuilt.com.au Registered Probationary Date Range: Oct. Nov. 2010. FIM Subject Code: No. 01774	project TOUNLEY SENIORS LIVING 222 MAIN ROAD, TOUNLEY client RUSTRUM PTY LTD	drawing ELEVATIONS	scale 1:2000	0 2 4 10	date 13.05.09	drawing no RA-100	revision A
---------------	------------------	--	----------	---	---------------------	--	------------------------------	--	--	---	------------------------------	-----------------	----------	------------------	----------------------	---------------

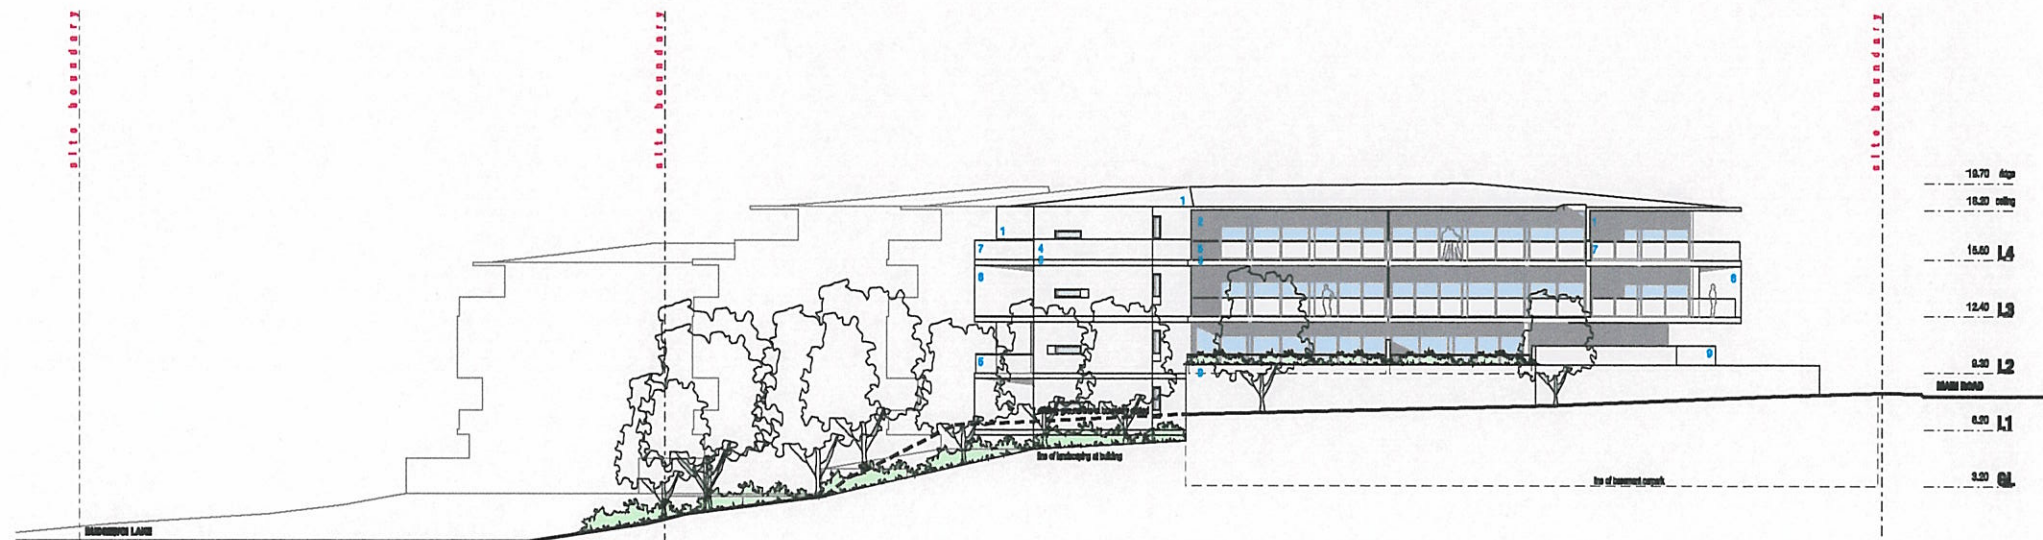

WEST ELEVATION

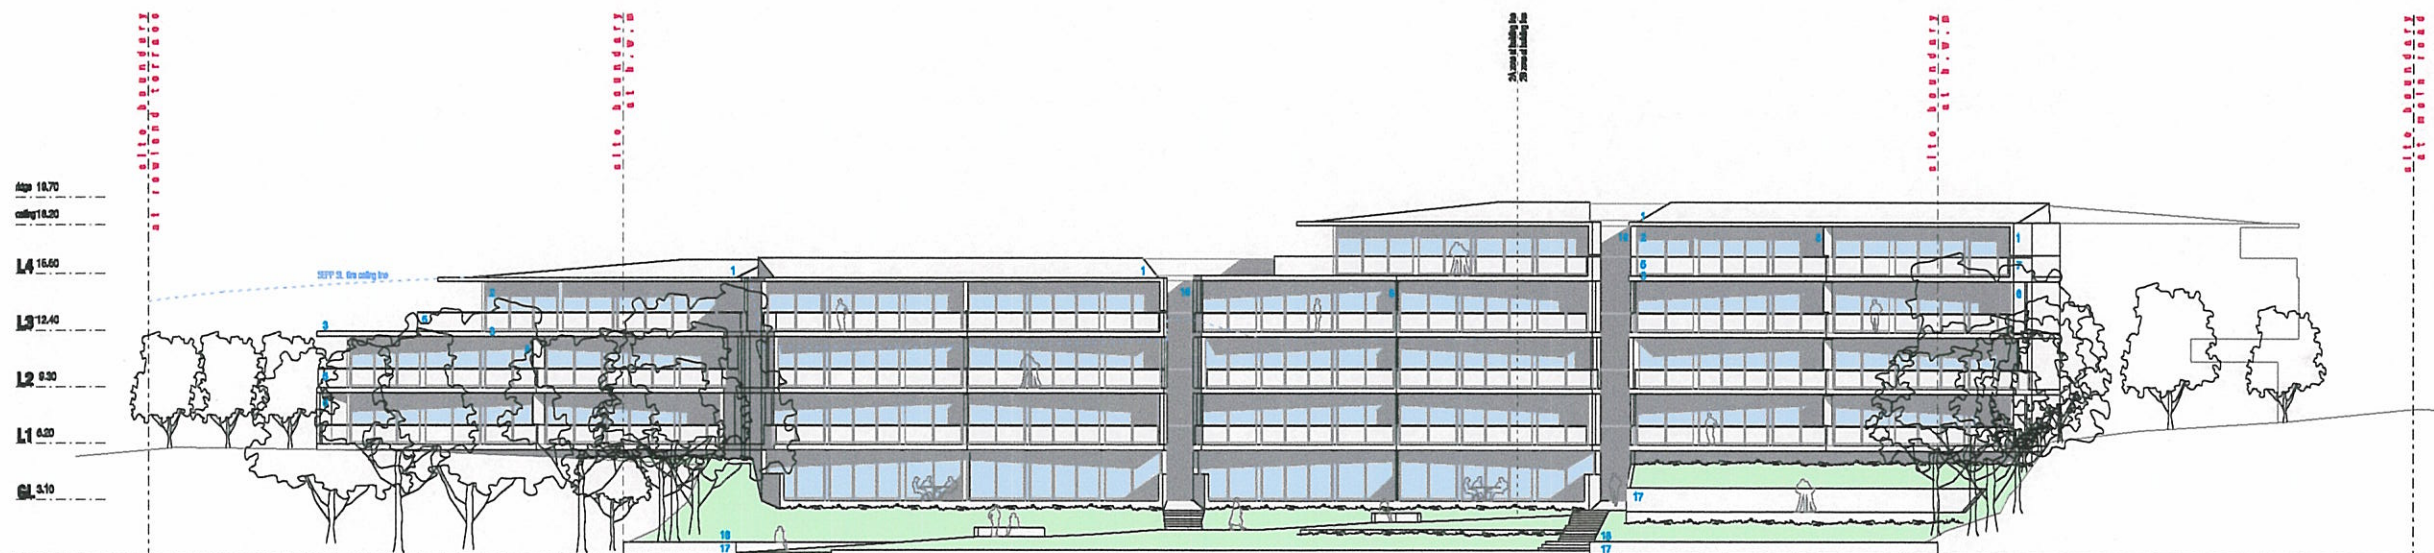

NORTH ELEVATION

- Legend
- | | | |
|--|--|--------------------------------|
| 1 metal clack roof | 7 upturn to balcony slab | 19 entry canopy |
| 2 full height glazing to aluminium frame | 8 privacy screen between units | 14 secure entry gate |
| 3 expressed slab edge | 9 masonry courtyard wall | 15 upturn for roof maintenance |
| 4 rendered masonry wall | 10 glazed fence with operable louvers | 16 glazed courtyard beyond |
| 5 glazed balustrade to balcony | 11 visually permeable fence to courtyard | 17 close parking wall |
| 6 privacy fence to balcony | 12 glazed bay window louvers | 18 covered front landscaping |

revision A	date 15.05.09	description ISSUED FOR DISCIPLINARY ASSESSMENT	by JA	checked approved by	initial JA	signature 	date 15.05.09	project TOWLEY SENIORS LIVING 222 MAIN ROAD, TOWLEY RUSTRUM PTY LTD	drawing ELEVATIONS	scale 1:1000/2001	0 2 4 10	sheet 0909	revision EA-401	A
---------------	------------------	---	----------	------------------------	---------------	--	------------------	--	-----------------------	----------------------	----------	---------------	--------------------	---

State CA 54, Level 1, 20-20 Macquarie Street, Sydney NSW 2007, Australia
T + 61 2 9220 2440 F + 61 2 9220 2440 E info@architectural.com.au
Architectural Practice Date Stamp Cert No. 2016, PAB Subject Cert No. 9774