


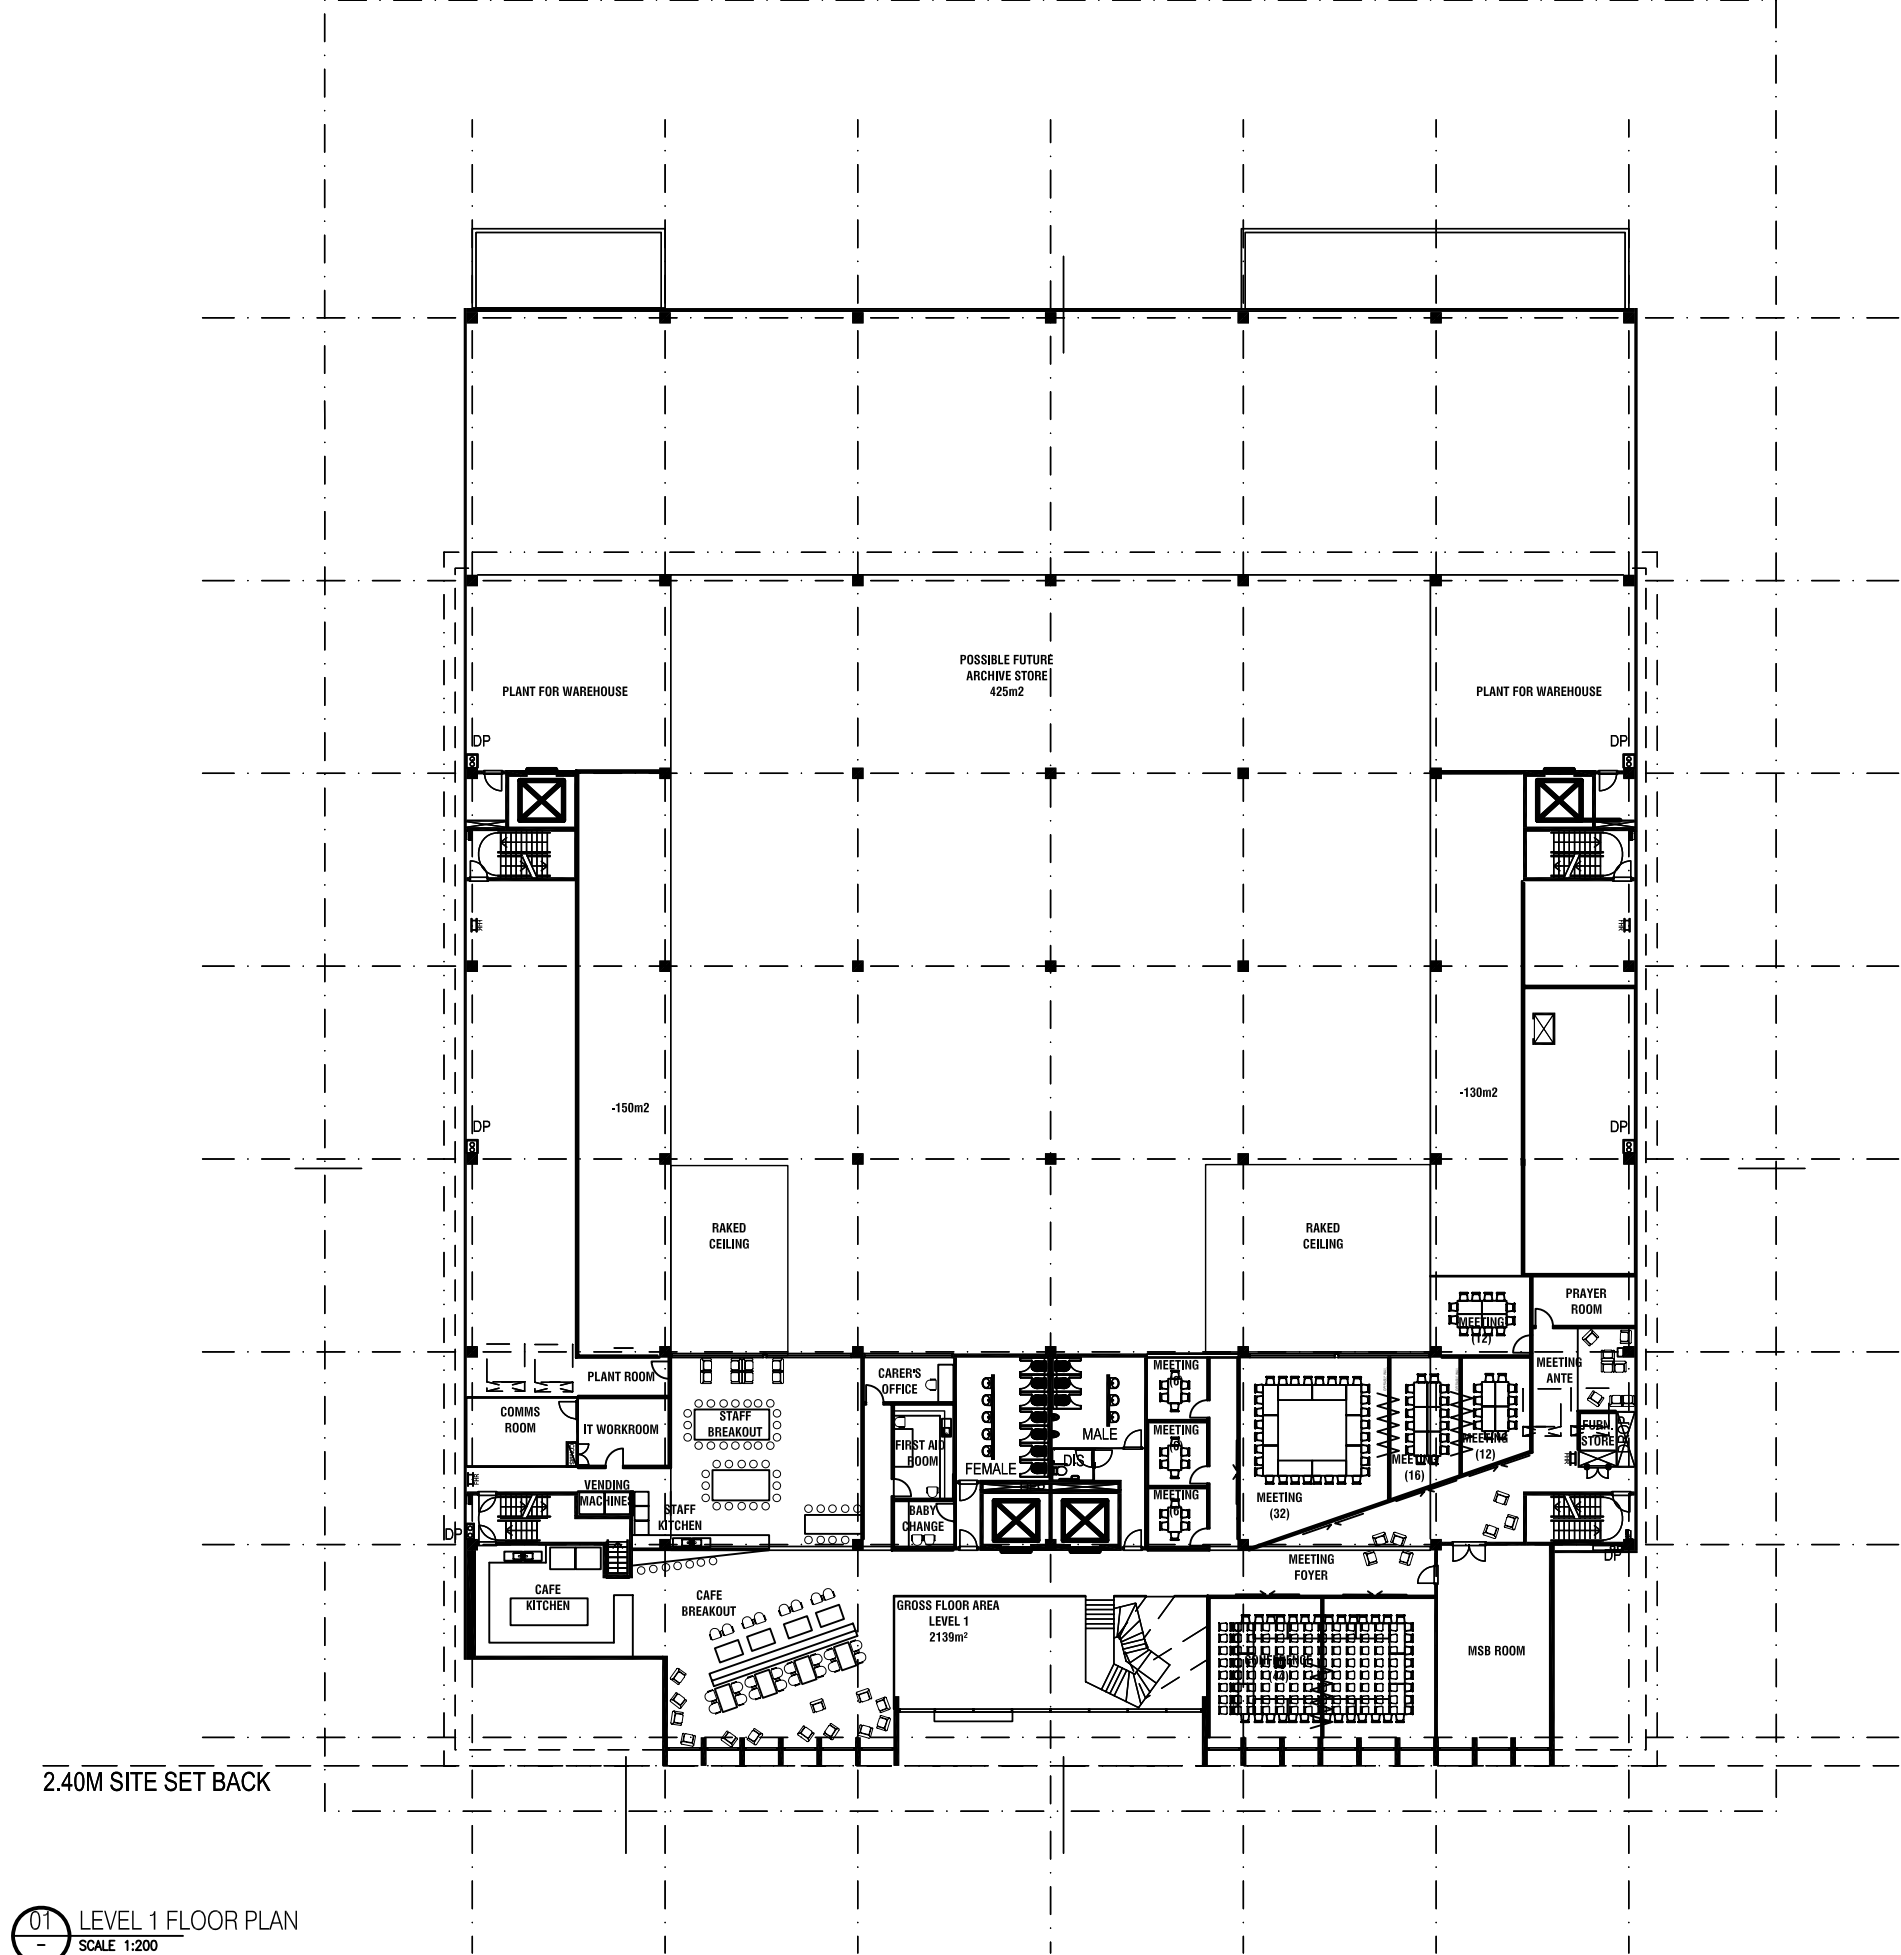

01 LEVEL 1 FLOOR PLAN
SCALE 1:200

NOTES

PROJECT ARCHITECT



DesignInc Melbourne PTY LTD ACH005644146
MELBOURNE CENTRAL TOWER
LEVEL 51 360 ELIZABETH STREET MELBOURNE
VICTORIA 3000 AUSTRALIA
TELEPHONE + 613 9654 9854 FACSIMILE + 613 9654 4321
www.designinc.com.au EMAIL melbourne@designinc.com.au

Architecture Urban Design Interiors

CLIENT	ARCBS NAPS		
PROJECT	NSW & ACT PRINCIPAL SITE 17 O'RIORDAN STREET SYDNEY		
TITLE	LEVEL 1 FLOOR PLAN PLANT & OFFICES		
DRAWING NO.	A.2003	REVISION NO.	D
DATE	26.06.08	SCALE	1:200
DRAWN BY	AD	JOB NO.	08044
CAD NO.			
Figured dimensions take precedence to scale readings. Verify all dimensions on this Report any discrepancies to the Architect for resolution before proceeding with the work. Copyright ©			
SCHEMATIC DESIGN			