


2.40M SITE SET BACK

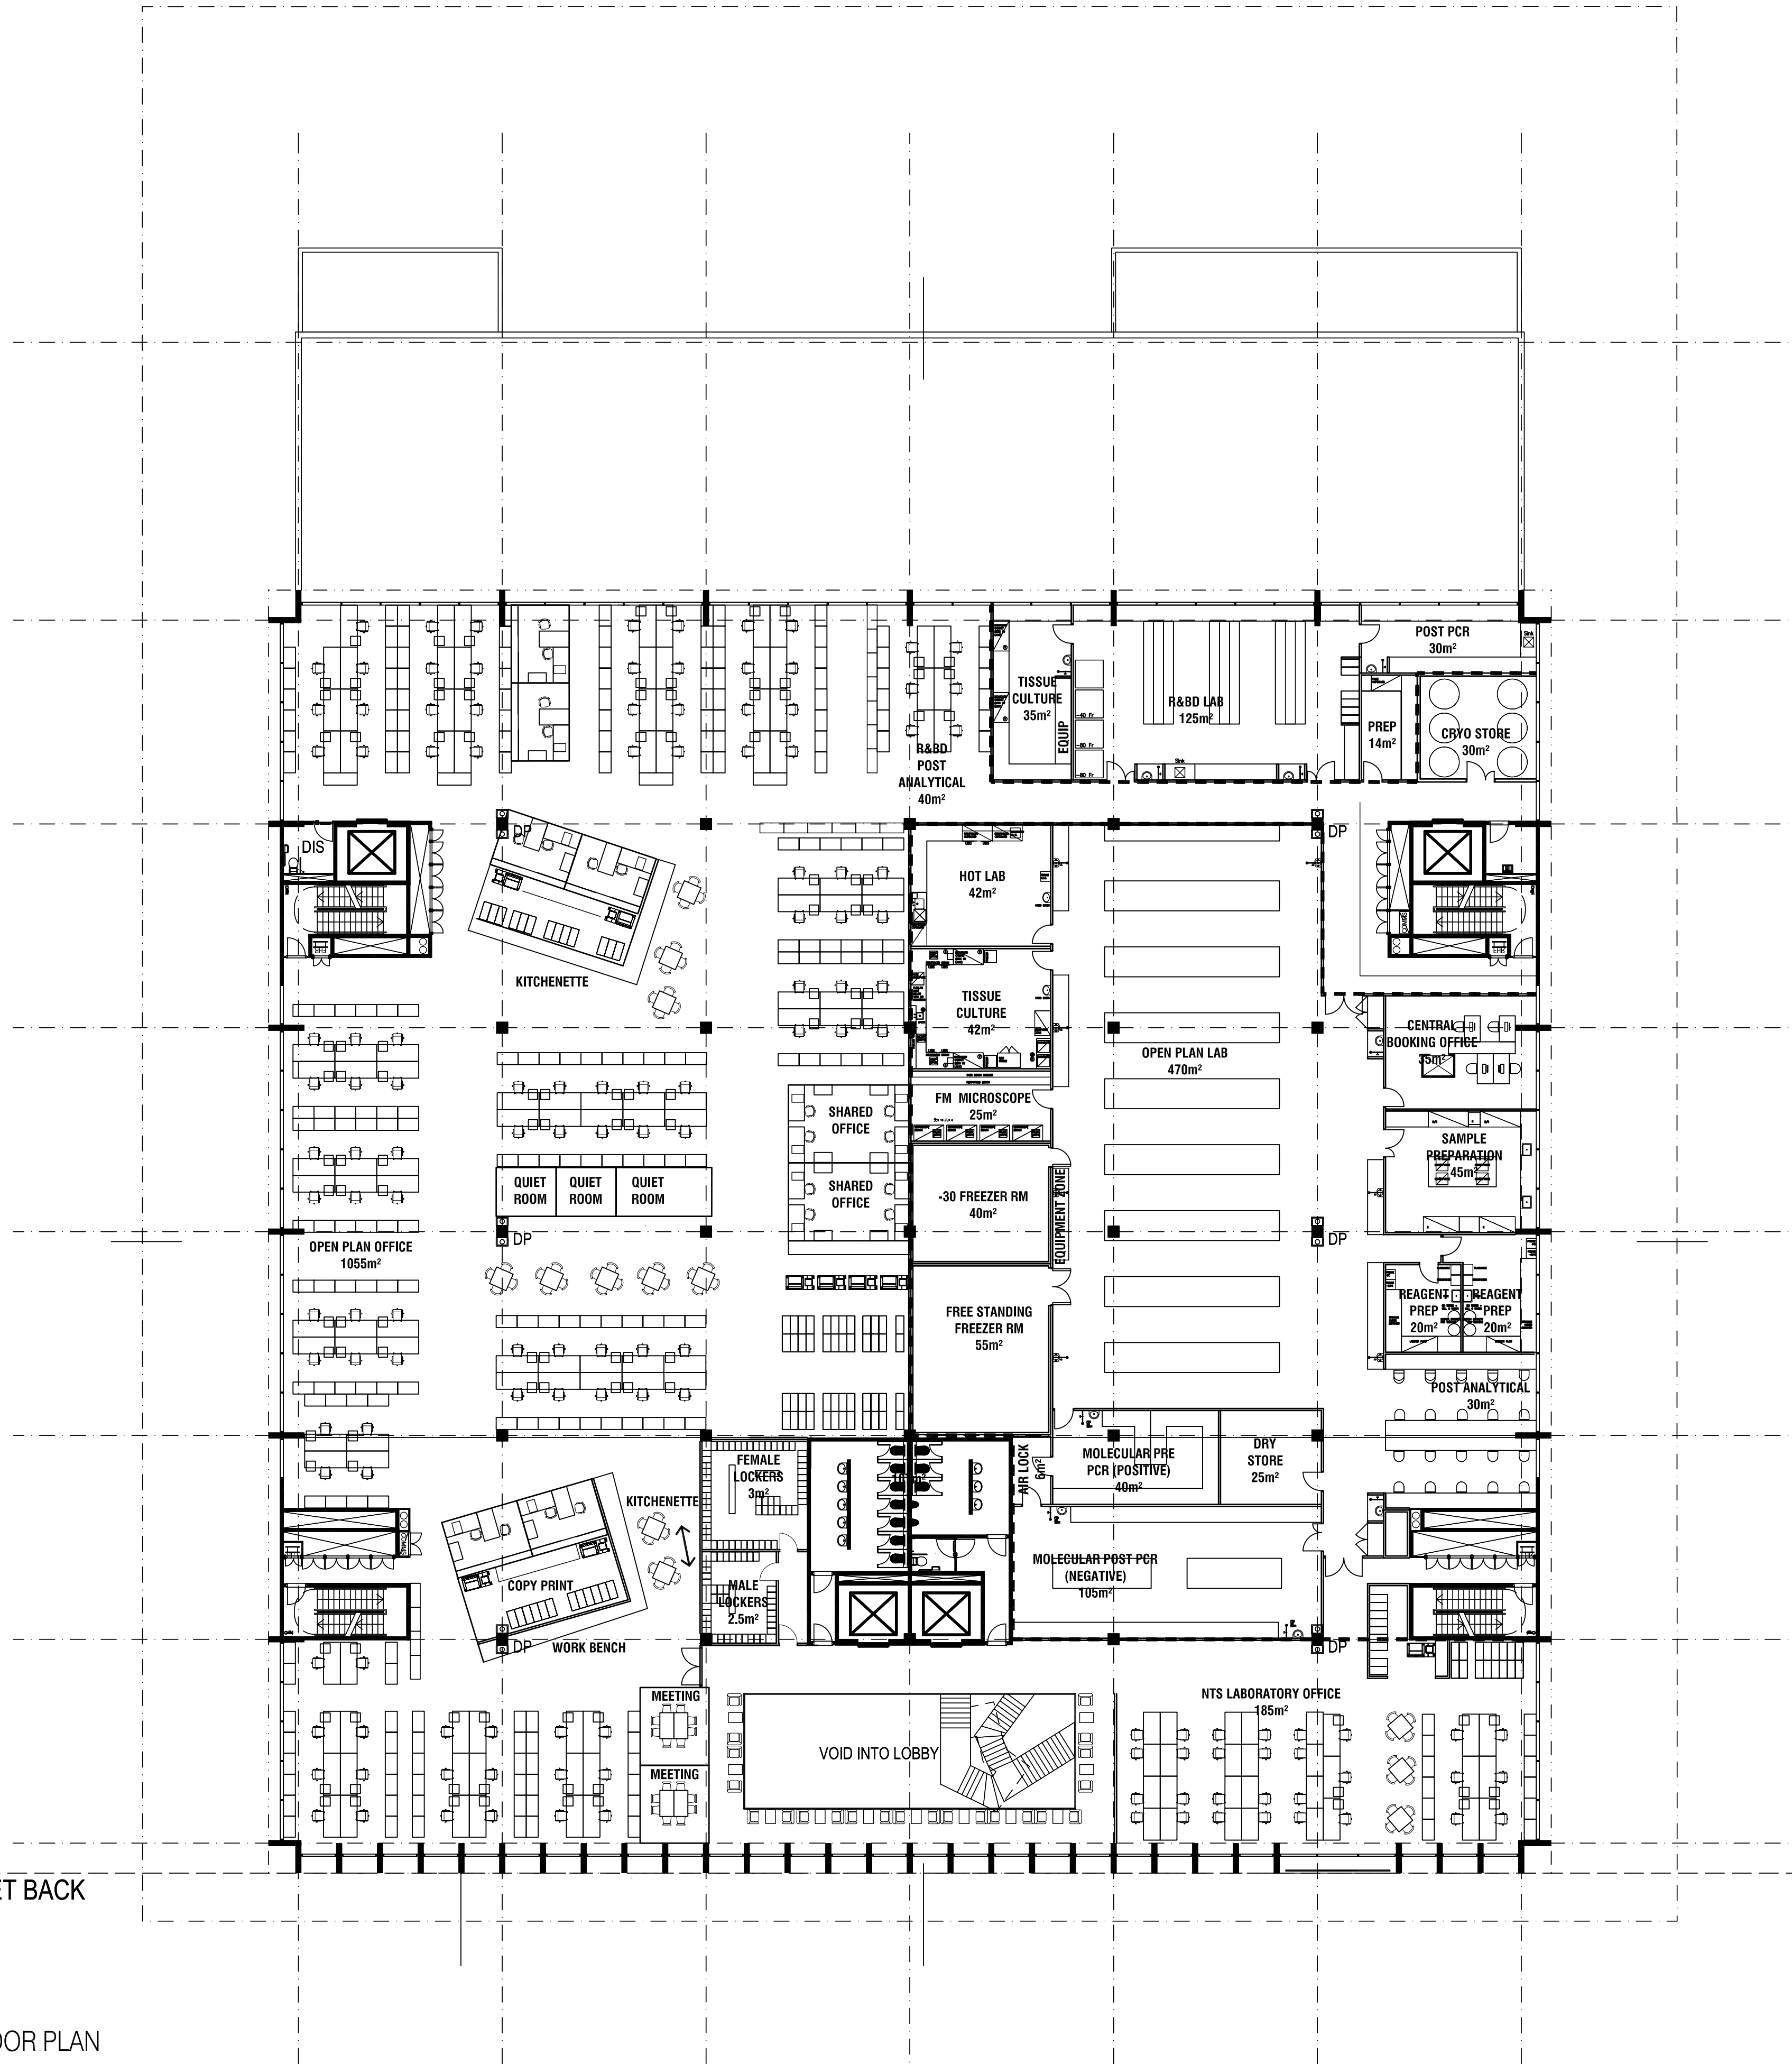

----- PC2 LABORATORY COMPARTMENT

NOTES

PROJECT ARCHITECT

DesignInc Melbourne PTY LTD ACN005644146
MELBOURNE CENTRAL TOWER
LEVEL 51 360 ELIZABETH STREET MELBOURNE
VICTORIA 3000 AUSTRALIA
TELEPHONE + 613 9654 9654 FACSIMILE + 613 9654 4321
www.designinc.com.au EMAIL melbourne@designinc.com.au

Architecture Urban Design Interiors

CLIENT **ARCBS
NAPS**

PROJECT **NSW & ACT PRINCIPAL SITE
17 O'RIORDAN STREET
SYDNEY**

TITLE **LEVEL 3 FLOOR PLAN
NTS/R&BD LABS &
MANUFACTURING SUPPORT
OFFICES**

DRAWING NO. **A.2005** REVISION NO. **I**

DATE	30.06.08
SCALE	1:200
DRAWN BY	AD
JOB NO.	08044
CAD NO.	

Figured dimensions take precedence to scale readings. Verify all dimensions on site. Report any discrepancies to the Architect for resolution before proceeding with the work.

Copyright ©

SCHEMATIC DESIGN

0 1 2 5 10m