


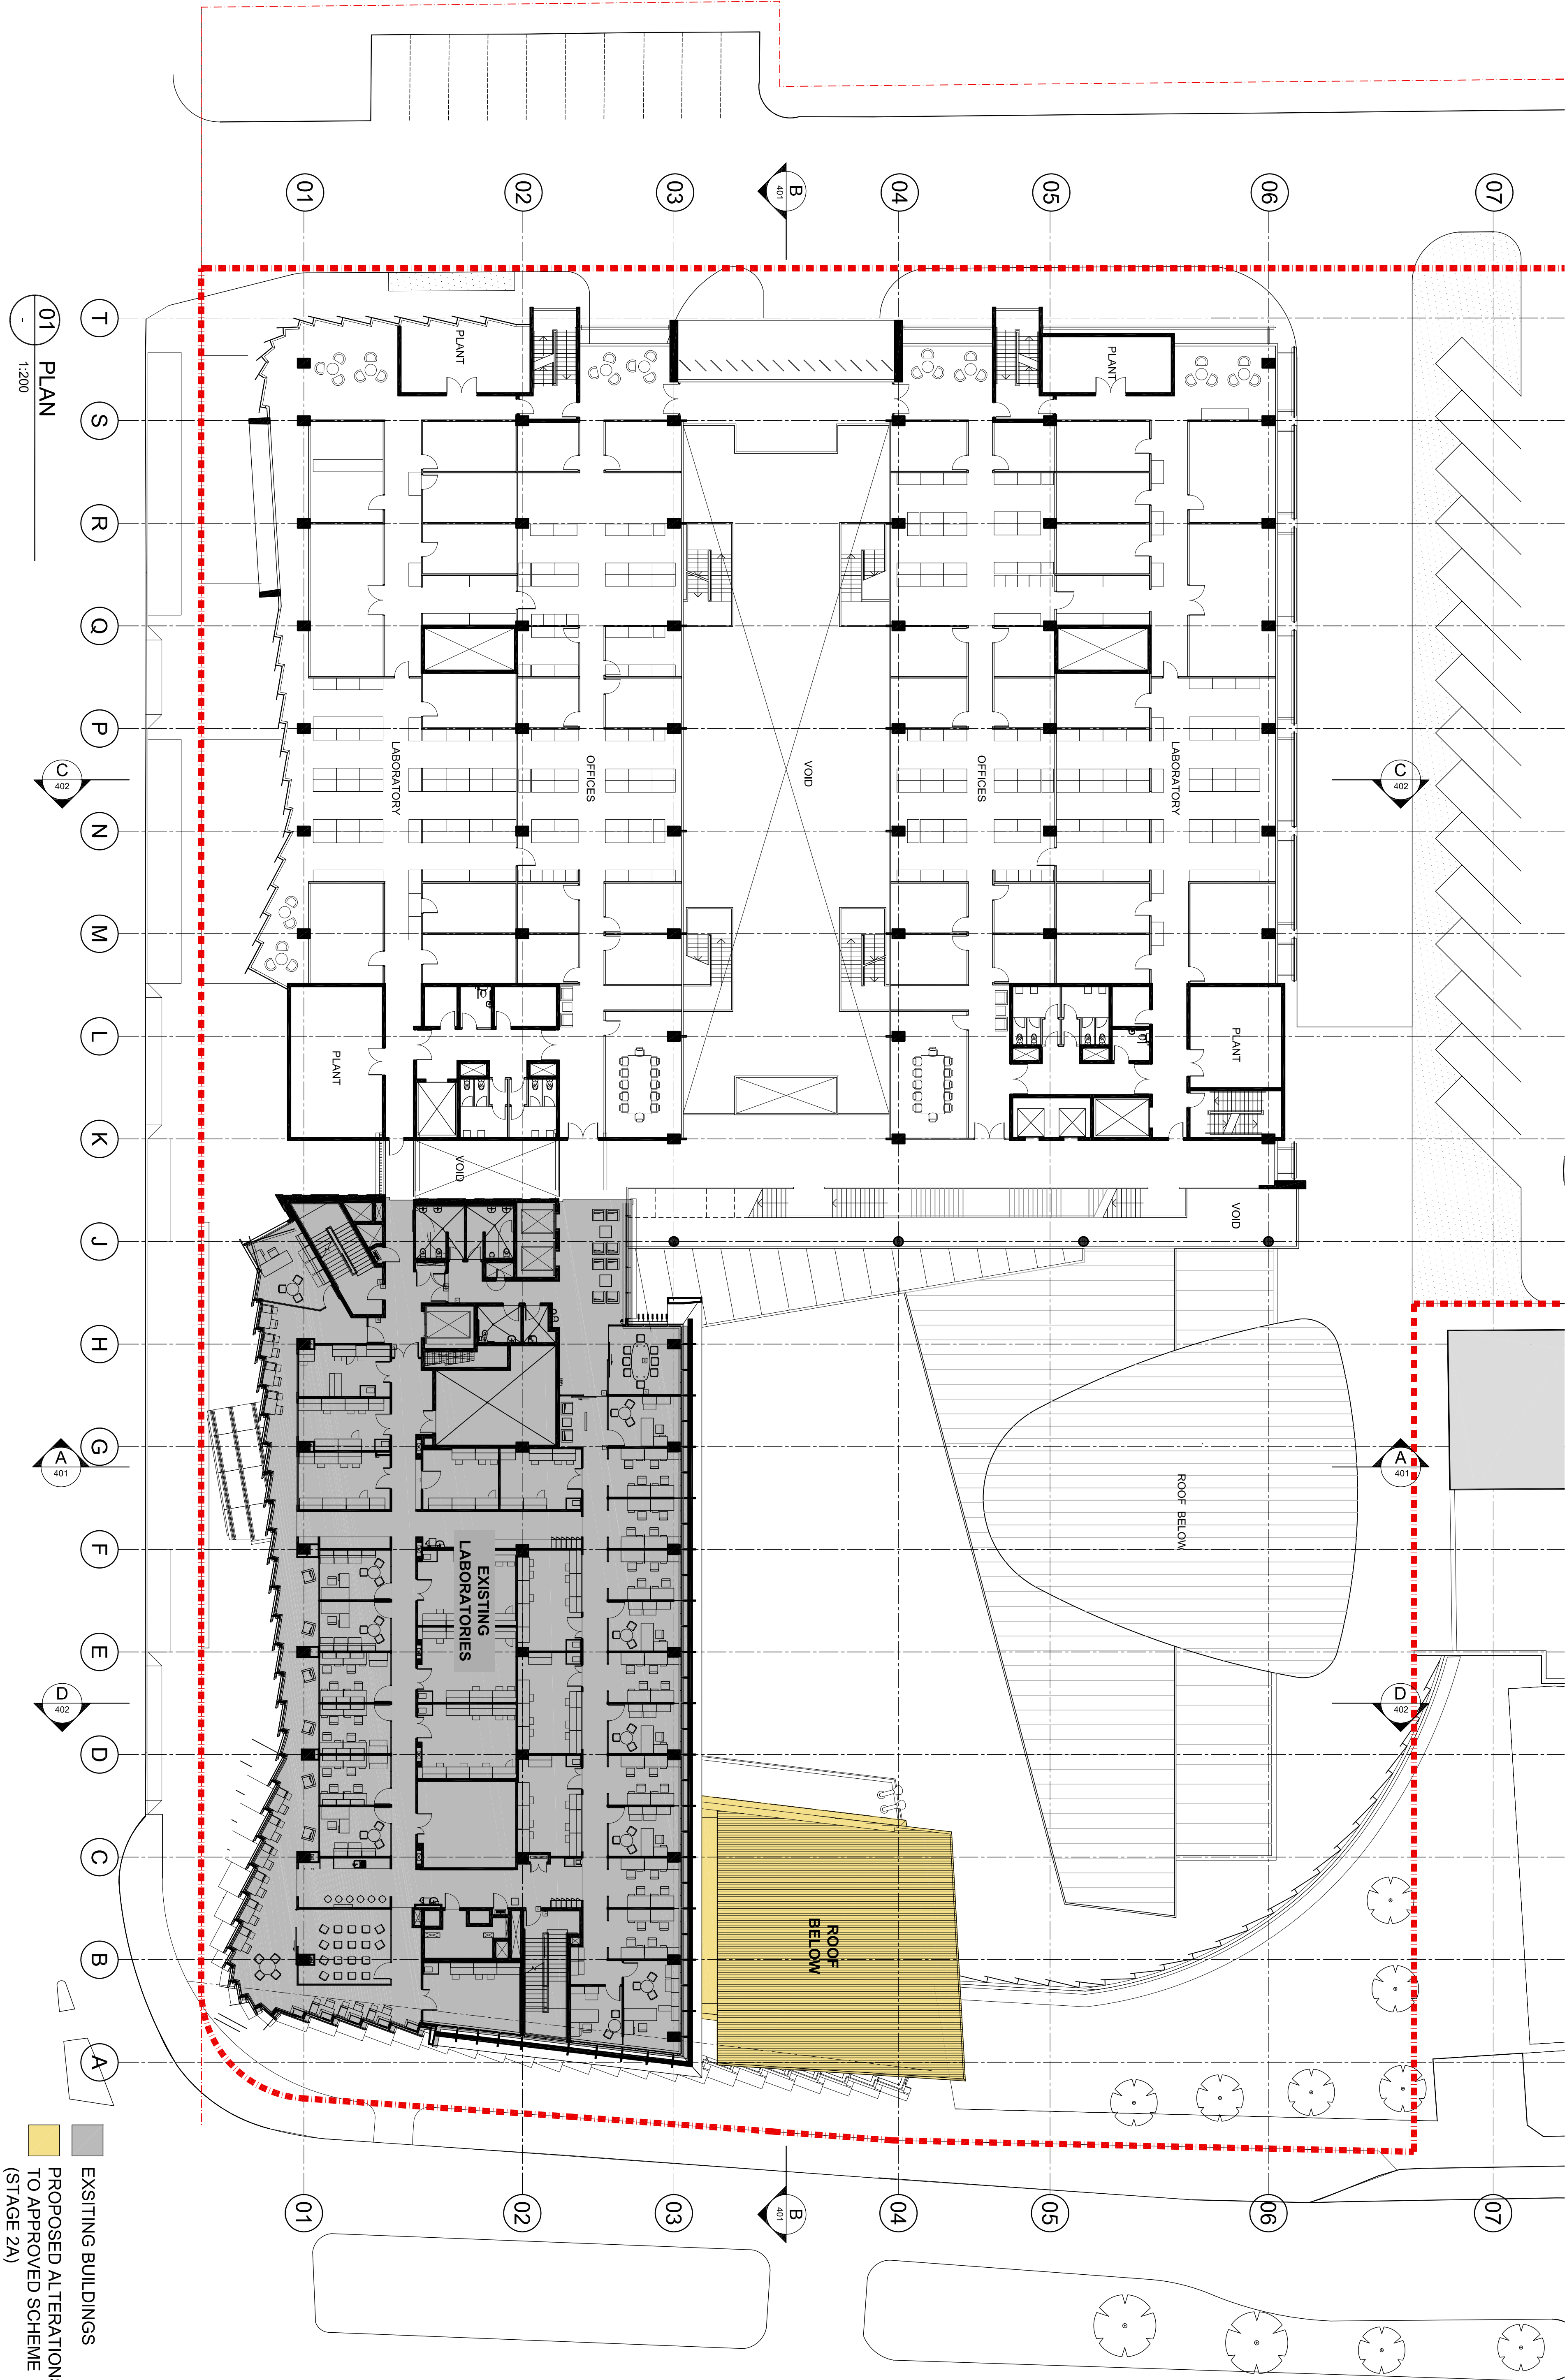

EXISTING BUILDINGS
PROPOSED ALTERATIONS
TO APPROVED SCHEME
(STAGE 2A)

01 PLAN
1:200

Project Architect	Date
Michael Grave	10.12.15
Director	10.12.15
Joe Agius	

Cox Richardson
Level 2, 204 Clarence Street, Sydney 2000 Australia
Tel: 612 9267 9599 Fax: 612 9264 5844
Email: sydney@cox.com.au



NEUROSCIENCE RESEARCH PRECINCT

BARKER STREET RANDWICK NSW

204179.30

Drawing Title	Rev.
LEVEL 4 FLOOR PLAN	09
Drawing Number	
PA-204-2D	
Date	
DECEMBER 2015	

